



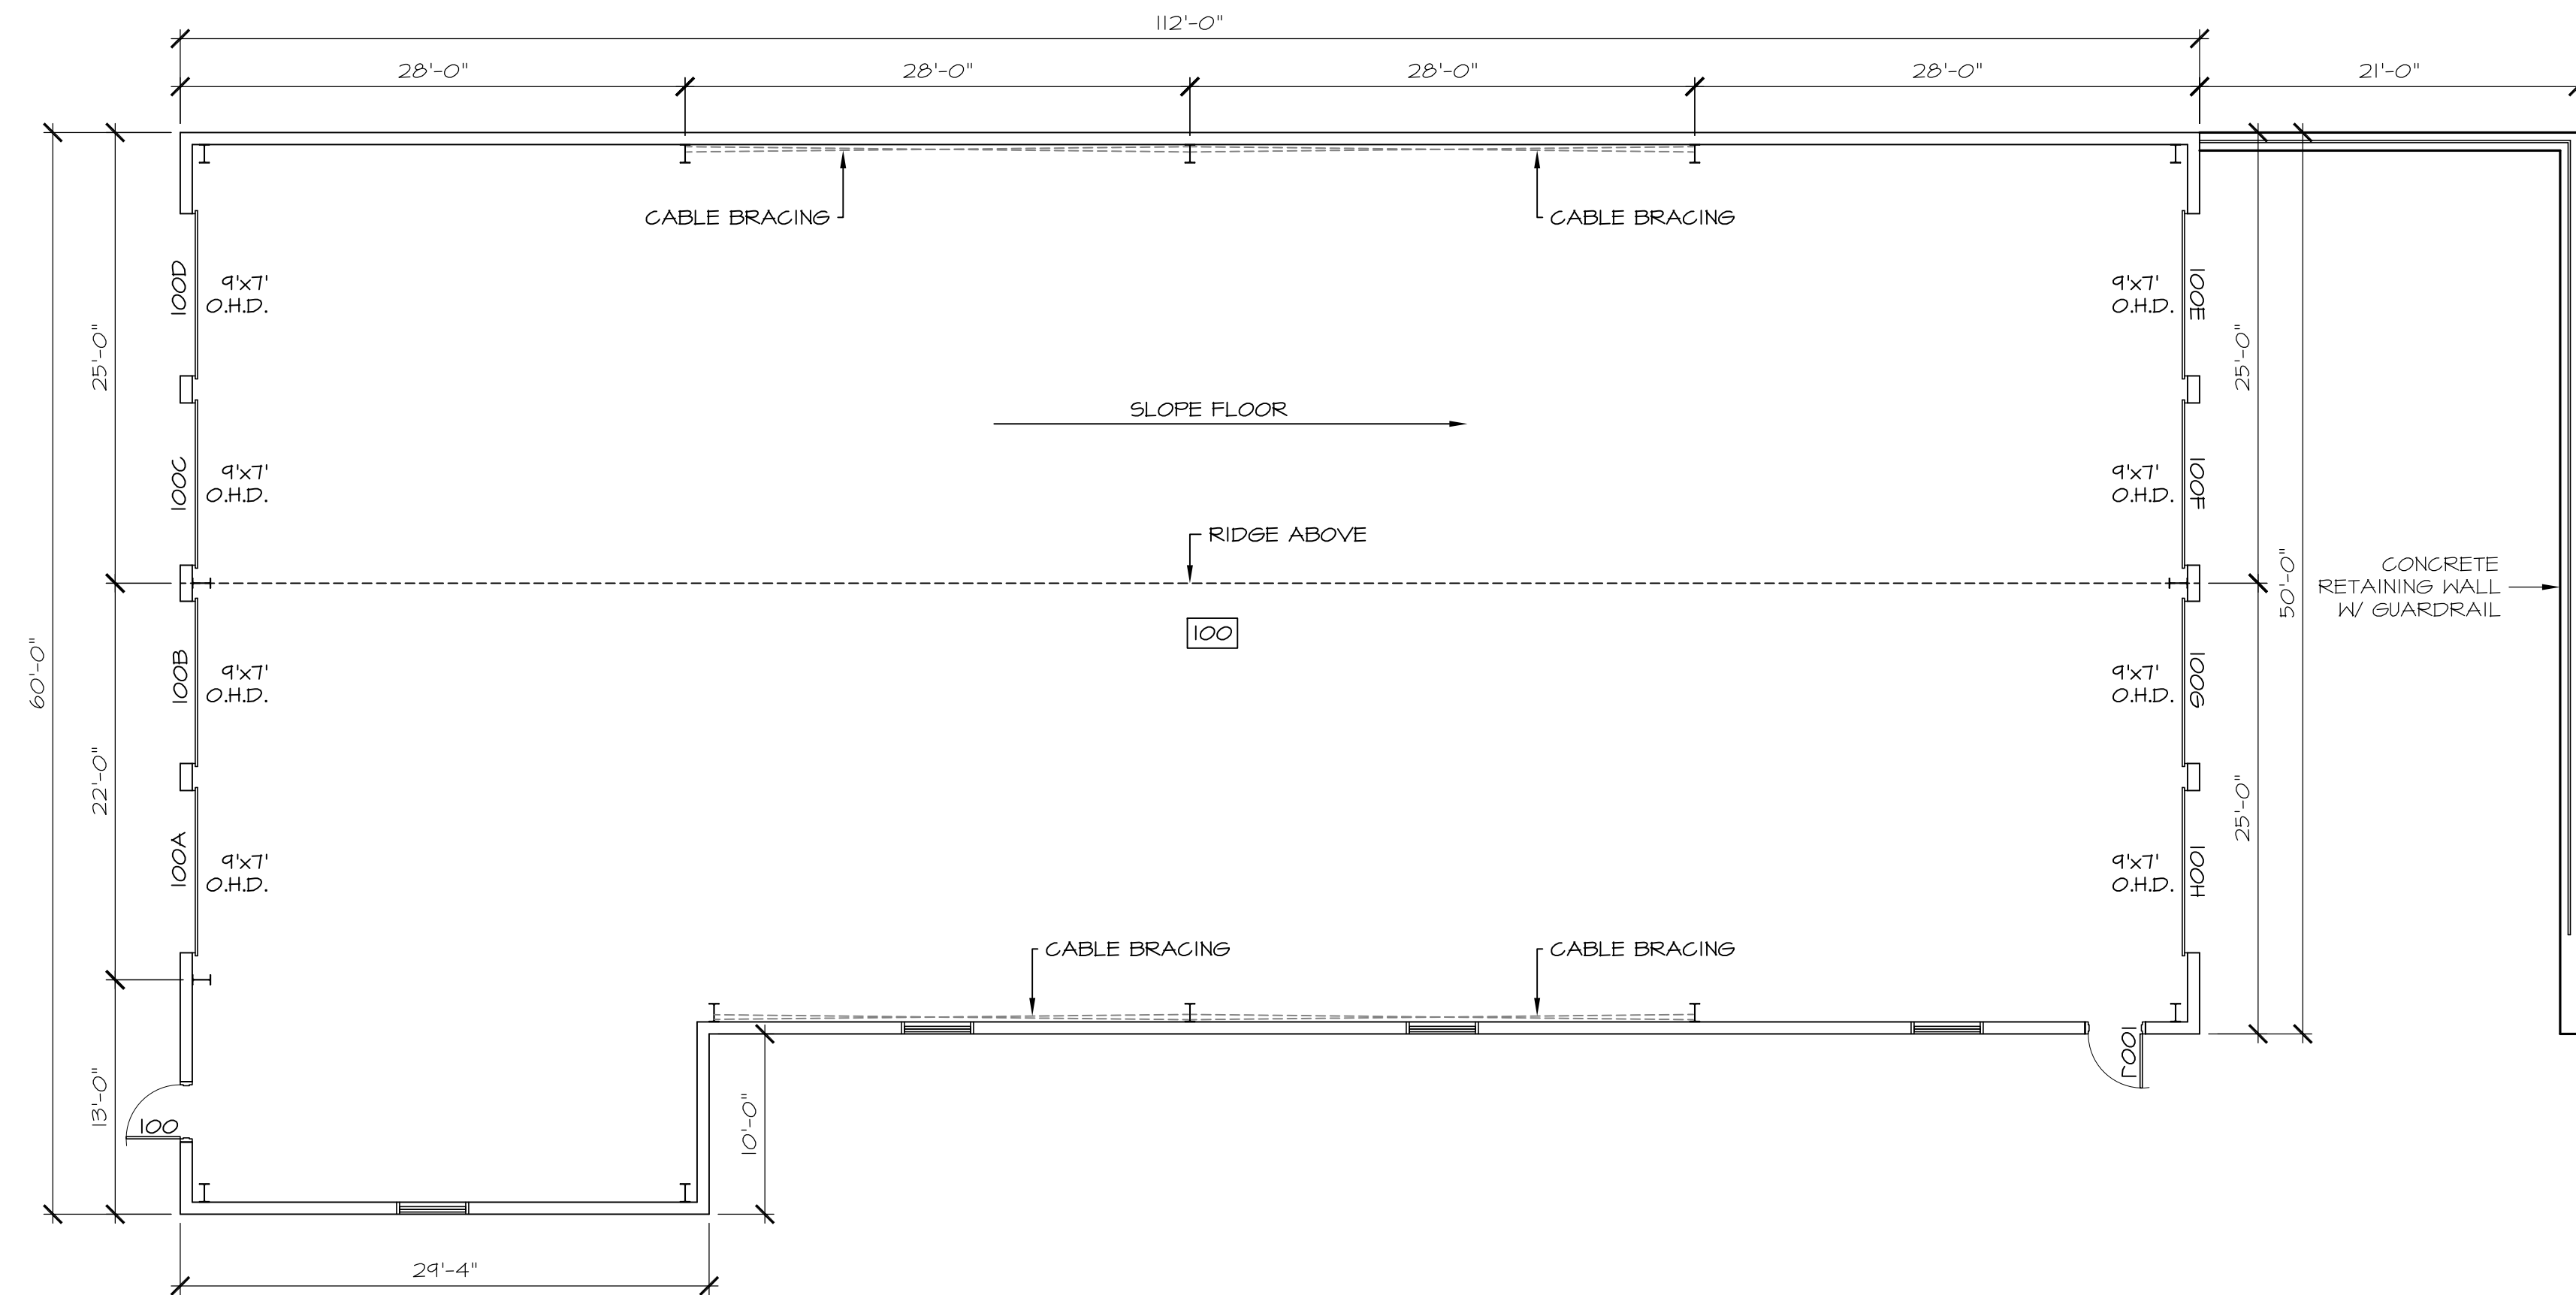


FLOOR PLAN

SCALE: $\frac{1}{8}"=1'-0"$

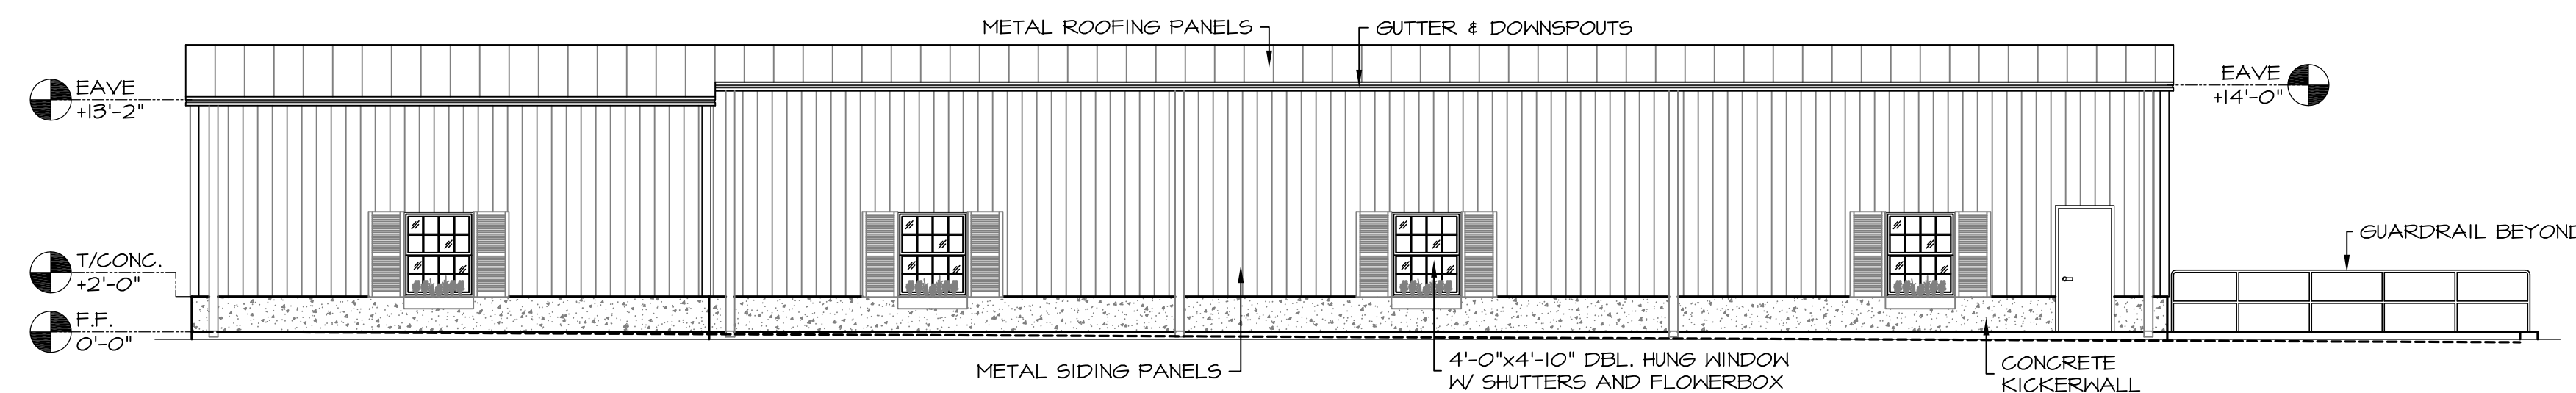


FRONT SIDEWALL

SCALE: $\frac{1}{8}"=1'-0"$

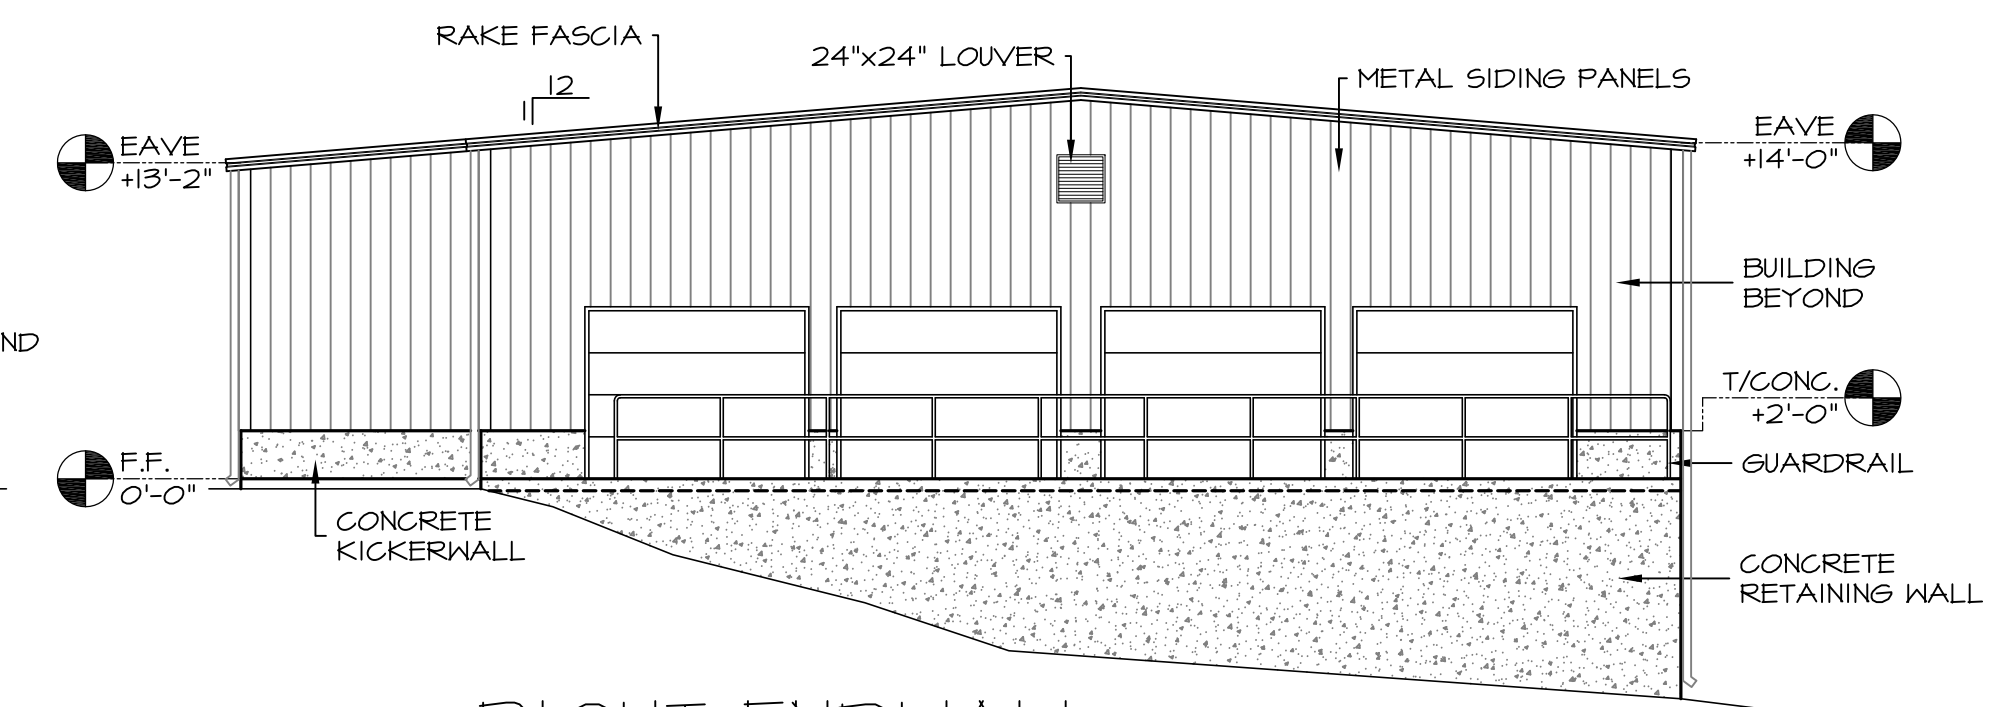


RIGHT ENDWALL

SCALE: $\frac{1}{8}"=1'-0"$

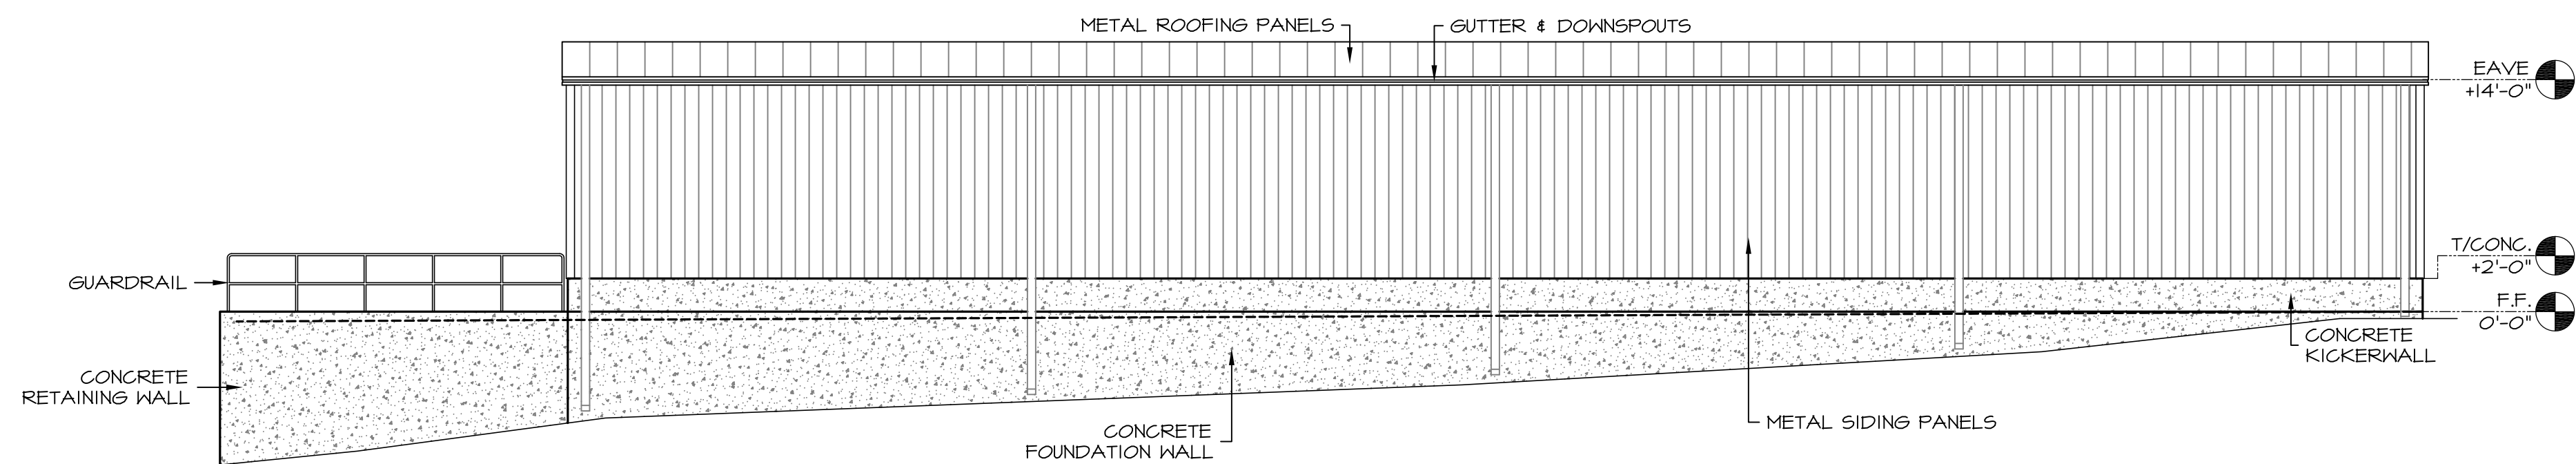

REAR SIDEWALL

SCALE: $\frac{1}{8}"=1'-0"$

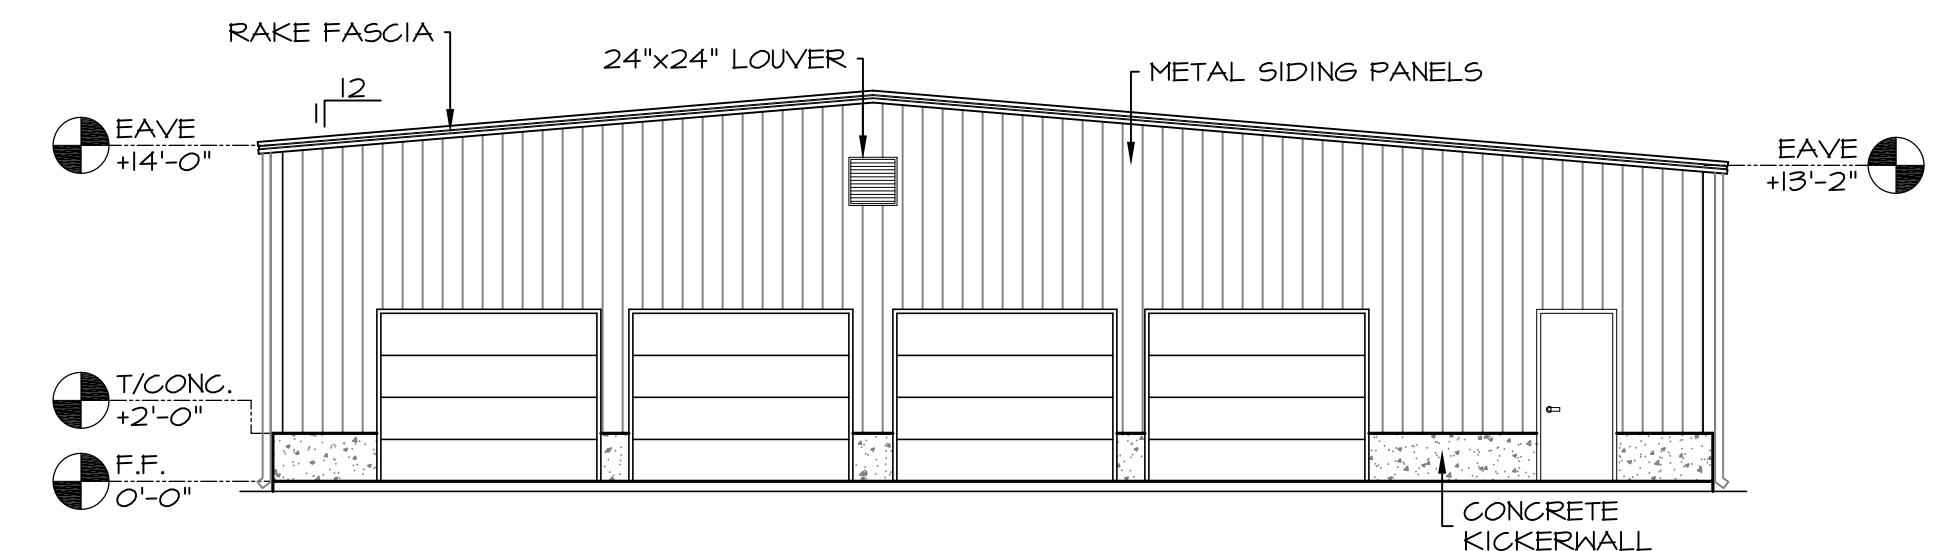

LEFT ENDWALL

SCALE: $\frac{1}{8}"=1'-0"$

-NOT FOR CONSTRUCTION-

REVISIONS:
2017-09-14

SCALE: AS NOTED
JOB NO.: 170802
DRAWN BY: ED KOSA
CHKD BY:
DATE DRAWN: ED KOSA

CRANBERRY GOLF COURSE

HARWICH, MA.

FLOOR PLAN & ELEVATIONS

A1.0