


from imagination to installation
PROCRAFT
Heritage Creations

PROJECT DESIGNER
MIKE SIEVERSON
PROJECT MANAGER
AMANDA KYLLONEN
DRAWN BY
AMANDA KYLLONEN
SHEET DESCRIPTION
FLOOR PLAN
FILE NUMBER
CRANBERRY VALLEY-REVA

SHEET

SCALE: 1/2"=1'-0"

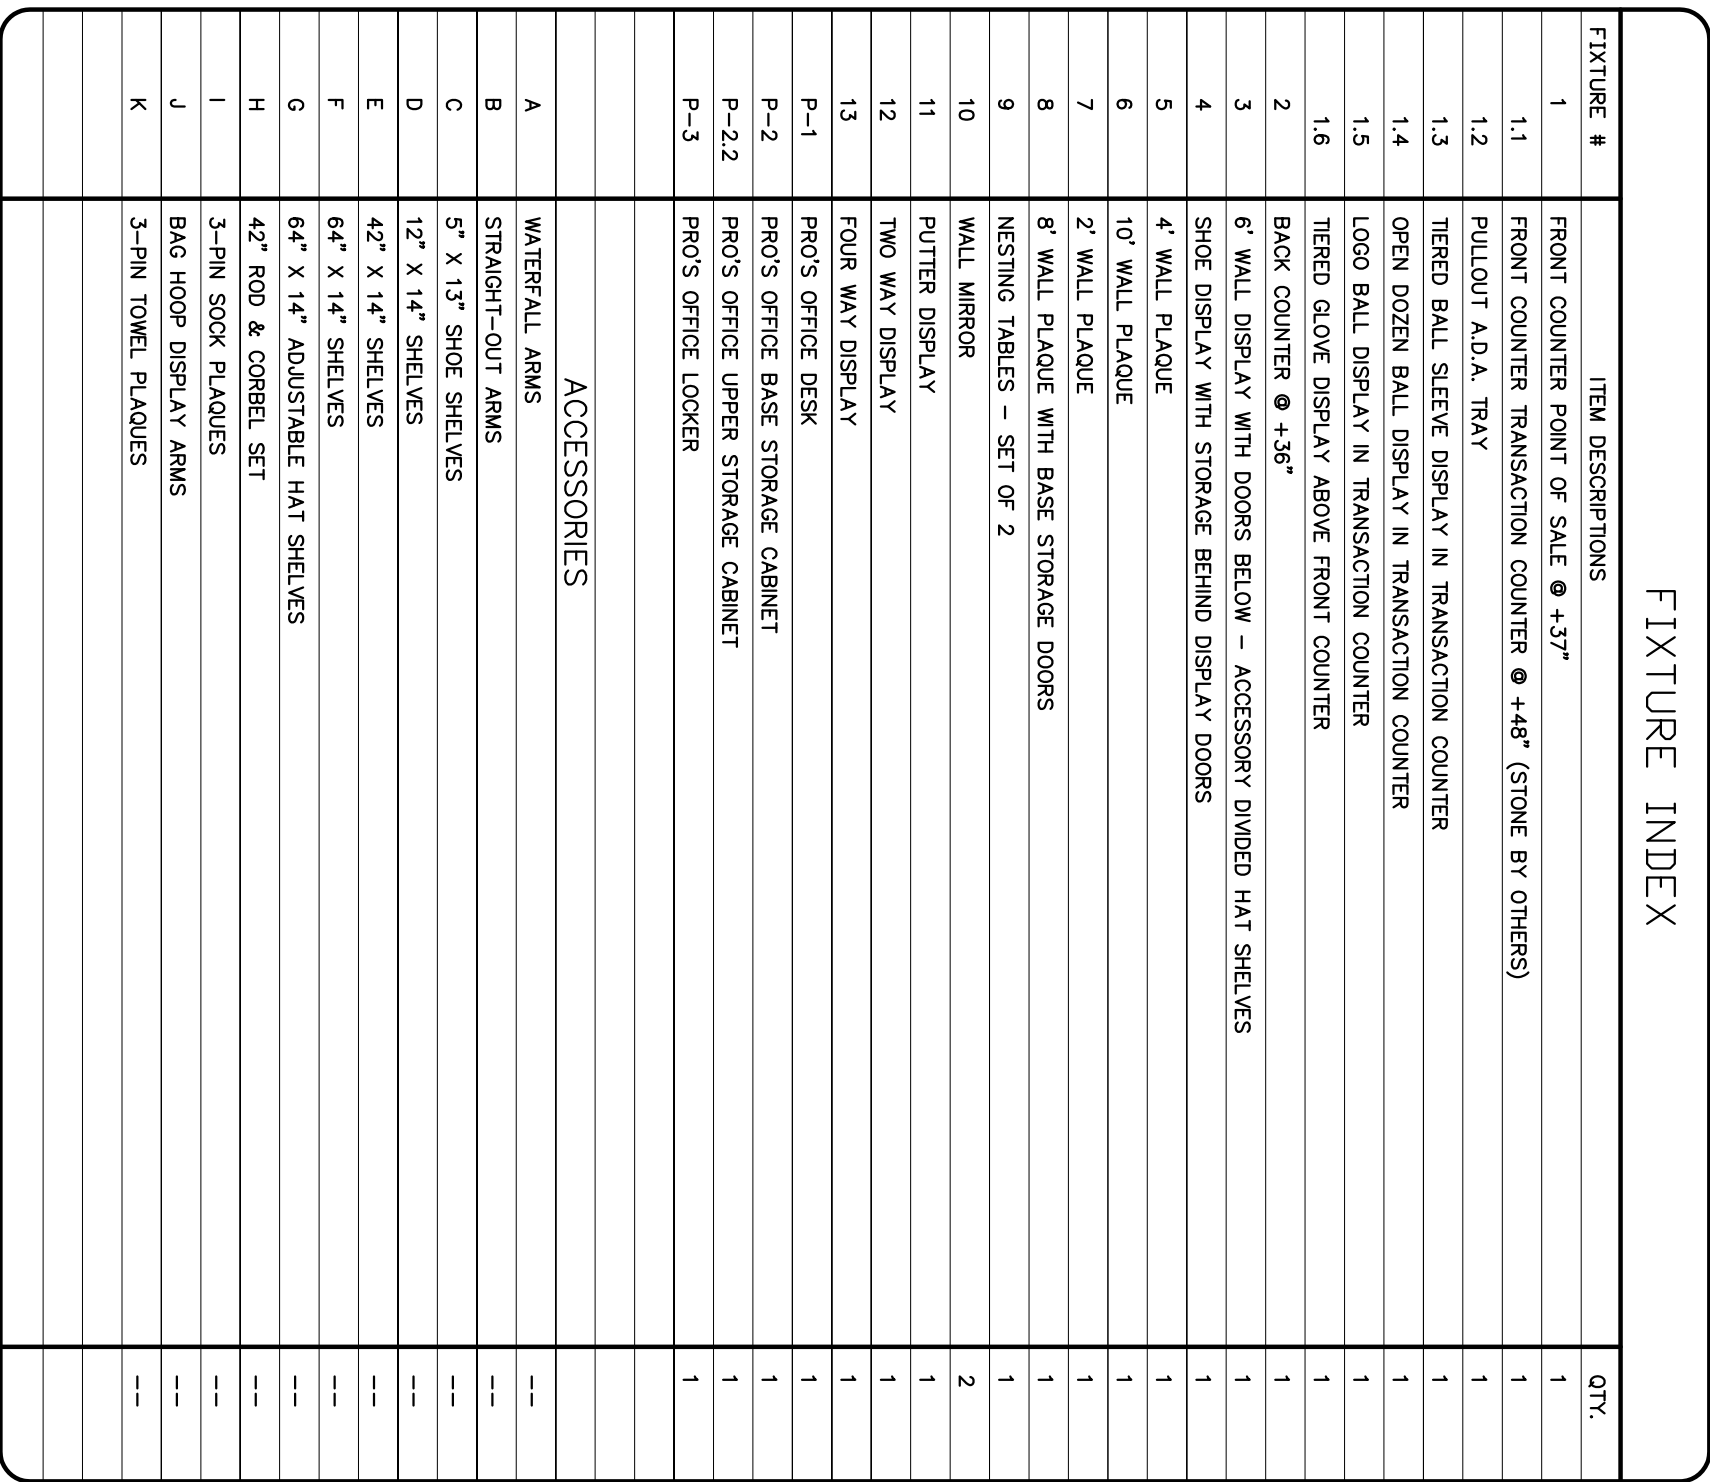

SPECIFICATIONS	
1. WOOD SPECIES FOR FIXTURES:	TBD
2. MILLING PROFILES:	TBD
3. STAIN SAMPLE:	TBD
4. ANTIQUING AND DISTRESSING LEVEL:	TBD
5. FIXTURE DECK/COUNTER TOPS ARE:	WOOD
6. FRONT COUNTER TOPS ARE:	STONE - BY OTHERS
- TRANSACTION COUNTER AT 48" A.F.F.	N/A
- TRANSACTION COUNTER AT 42" A.F.F.	PLASTIC LAMINATE
7. BACK COUNTER TOP:	PLASTIC LAMINATE
8. STONE SELECTION:	BY OTHERS
9. PLASTIC LAMINATE SELECTION:	TBD
10. HARDWARE FINISH IS:	TBD
- GARMENT HARDWARE	N/A
- DOOR/ DRAINER PULLS	TBD
11. FABRIC SELECTION: (I.E. CLUB DISPLAY)	TBD
12. TV SIZE:	BY OTHERS

COPYRIGHT © 2007, PROCRAFT/HERITAGE CREATIONS
DO NOT REPRODUCE THESE DRAWING AND SPECIFICATIONS
WHOLE OR IN PART, IN ANY MANNER, FOR ANY CREATIONS
OR SERVICES. ANY REUSE OF ANY OF THE DRAWINGS
AND SPECIFICATIONS ARE ASSIGNED TO SERVICES
AND SHALL REMAIN THE PROPERTY OF HERITAGE CREATIONS, WHETHER
THE PROJECT FOR WHICH THEY ARE MADE IS EXECUTED OR NOT.
THESE DRAWINGS AND SPECIFICATIONS SHALL NOT BE USED ON ANY
OTHER PROJECTS OR FOR ADDITIONS TO THIS PROJECT BY OTHERS
EXCEPT BY THE EXPRESSED WRITTEN PERMISSION OF HERITAGE CREATIONS.