






Exterior Elevation Front
 1/8 in = 1 ft
 Marcille - Existing

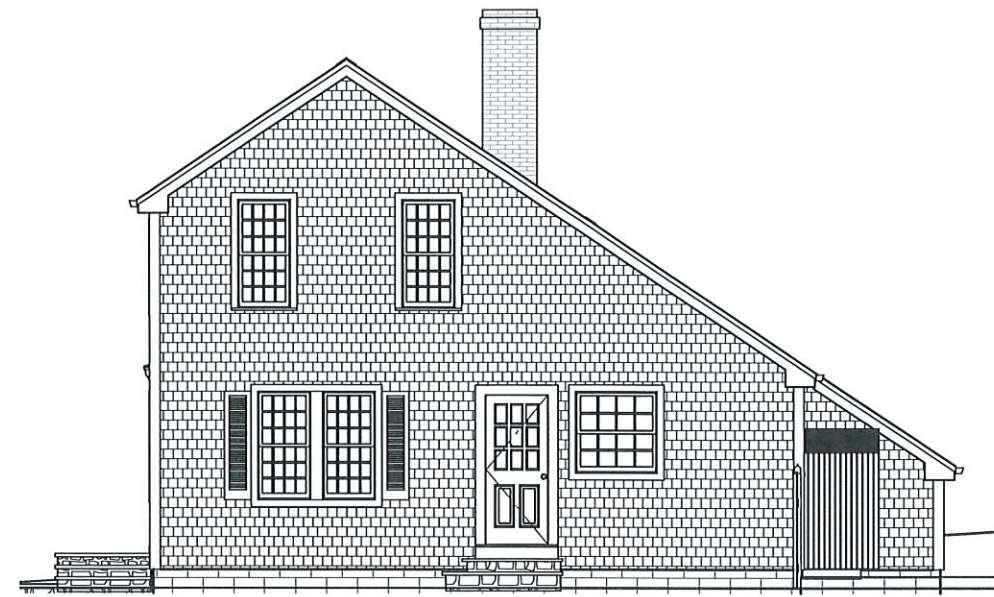

Exterior Elevation Right
 1/8 in = 1 ft
 Marcille - Existing

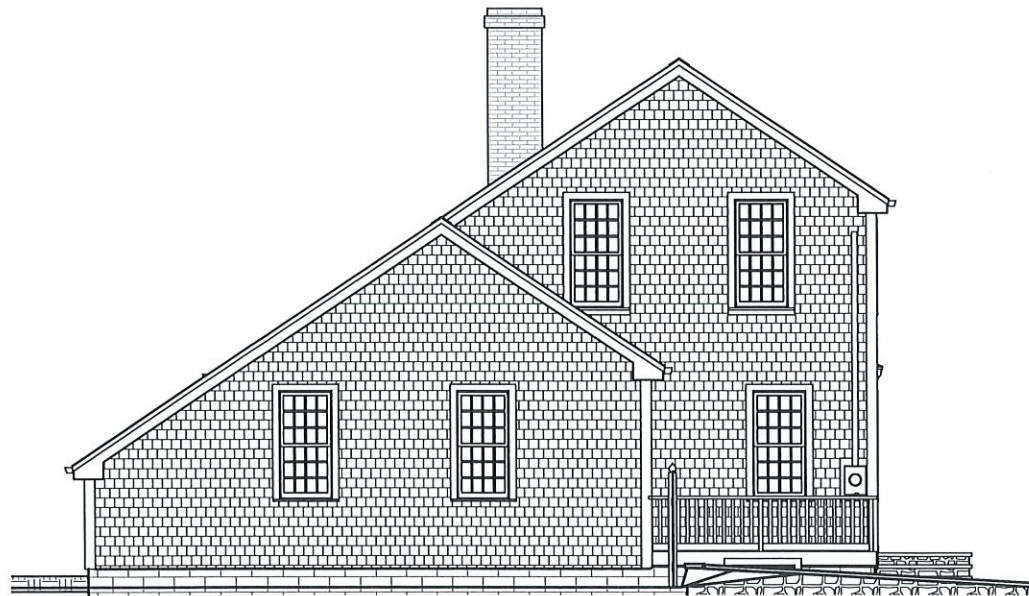

Exterior Elevation Left
 1/8 in = 1 ft
 Marcille - Existing

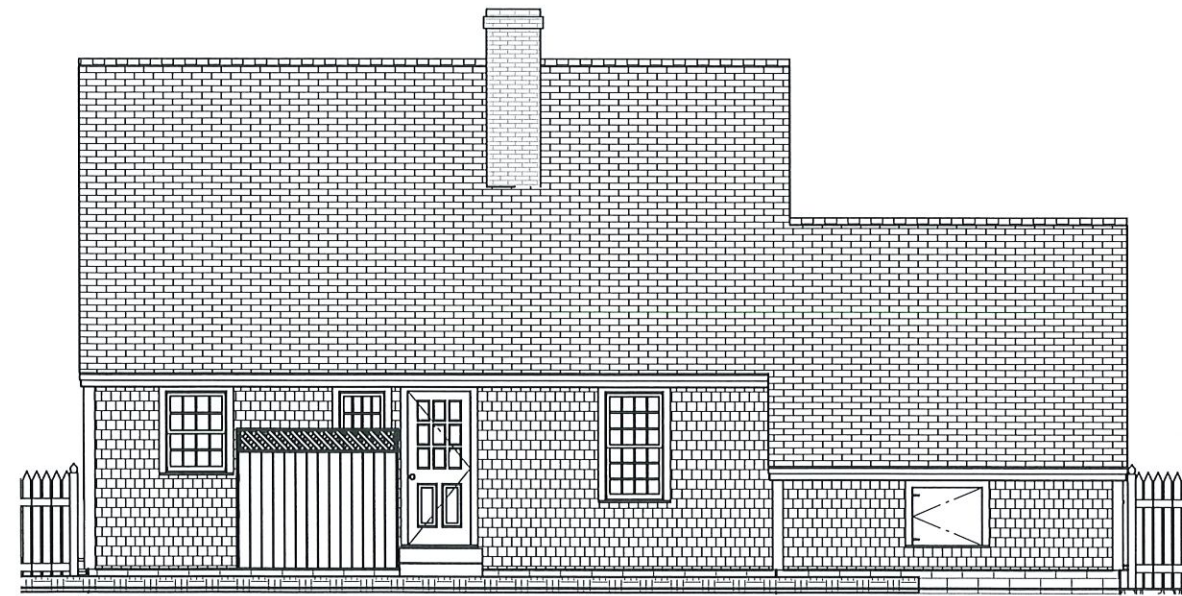

Exterior Elevation Back
 1/8 in = 1 ft
 Marcille - Existing



© 2022
 Property of George Davis, Inc.
 Do Not Reproduce

George Davis, Inc.
 33 North Main Street
 South Yarmouth, MA

SHEET TITLE:

David & Susan Marcille
 3 Conifer Woods Road
 Harwichport, MA

DATE:

3/1/2023

SCALE:

SHEET:

Pg-1



© 2022
Property of George Davis, Inc.
Do Not Reproduce

George Davis, Inc.
33 North Main Street
South Yarmouth, MA

SHEET TITLE:


David & Susan Marcille
3 Conifer Woods Road
Harwichport, MA

DATE:
3/1/2023


SCALE:

SHEET:


Pg-2

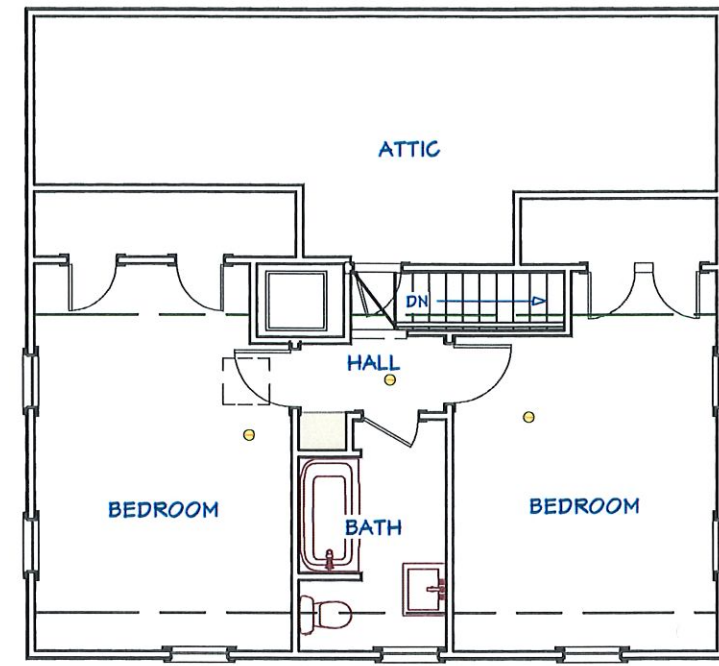

2nd Floor
1/8 in = 1 ft
Marcille - Existing

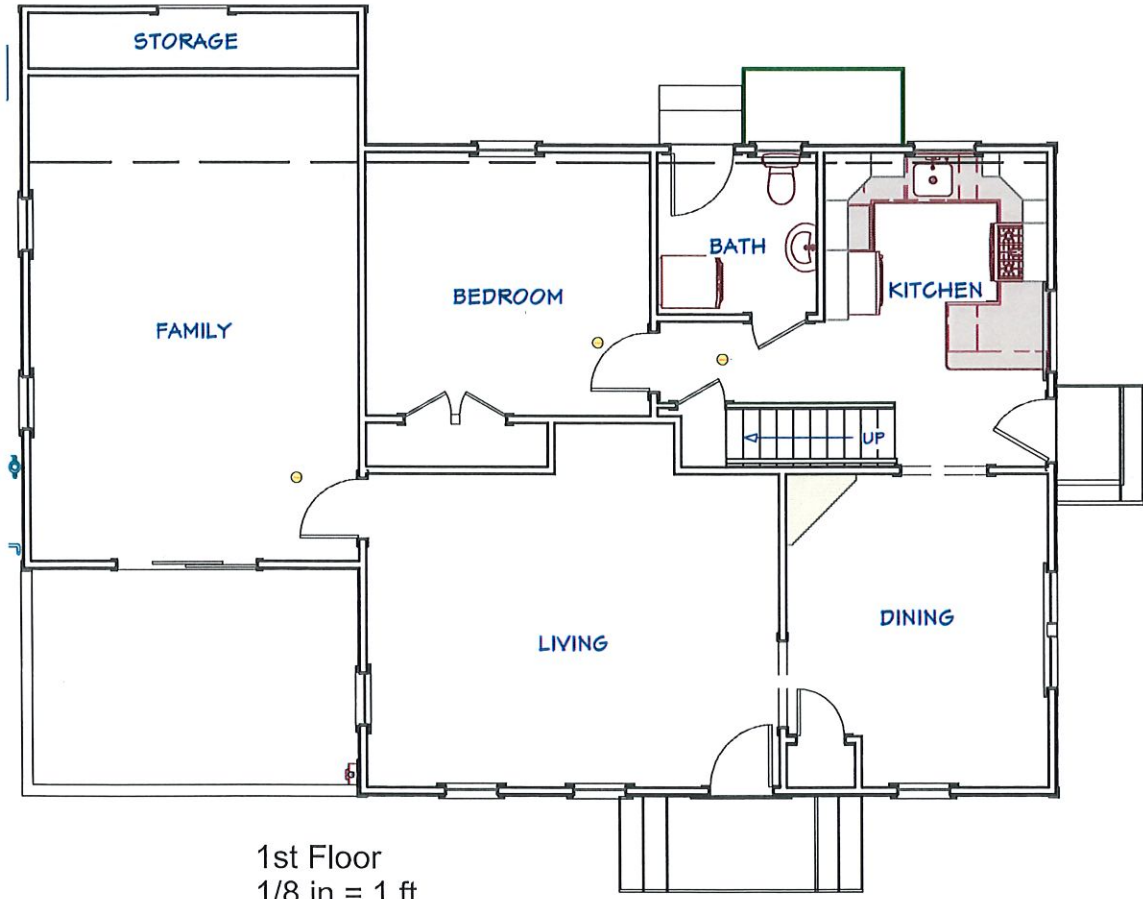

1st Floor
1/8 in = 1 ft
Marcille - Existing

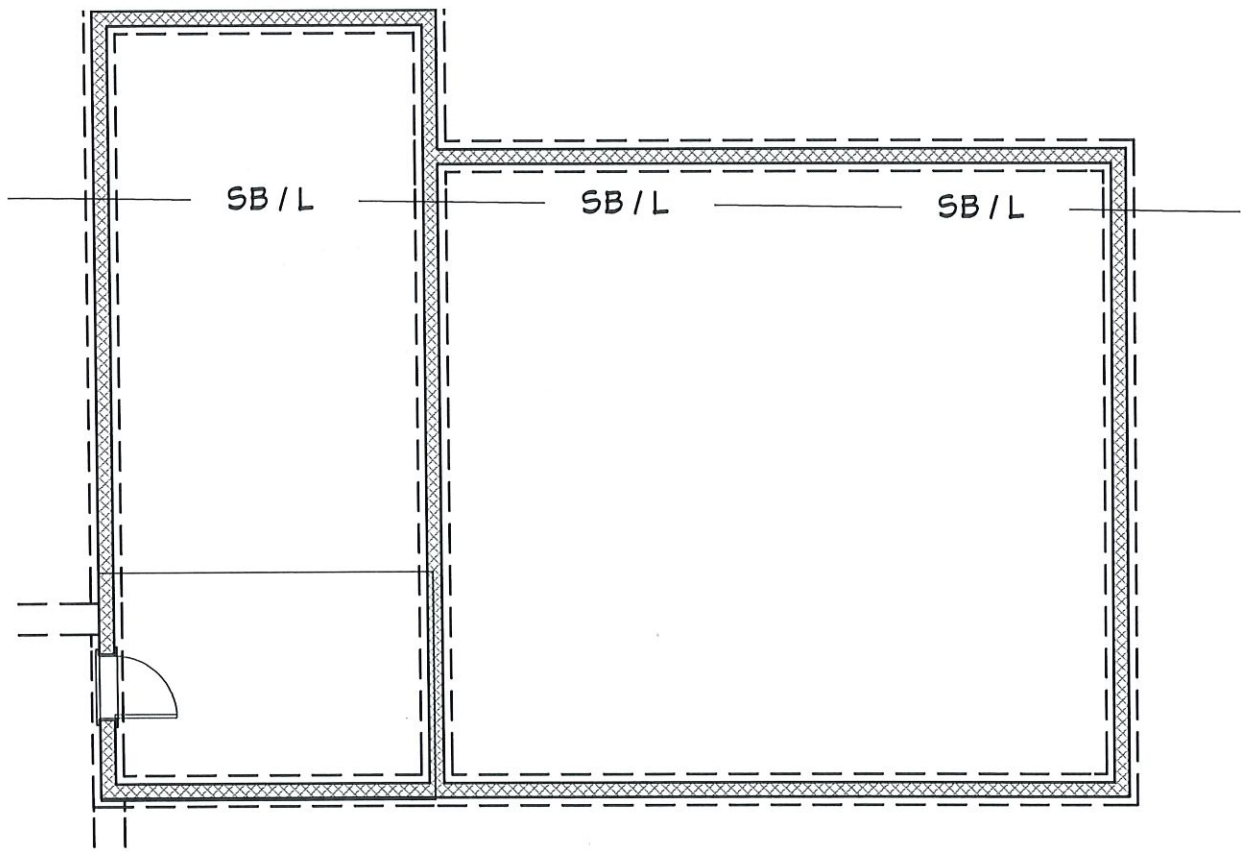

Foundation
1/8 in = 1 ft
Marcille - Existing




Exterior Elevation Front
 1/8 in = 1 ft
 Marcille - 1.2



Exterior Elevation Right
 1/8 in = 1 ft
 Marcille - 1.2



Exterior Elevation Left
 1/8 in = 1 ft
 Marcille - 1.2

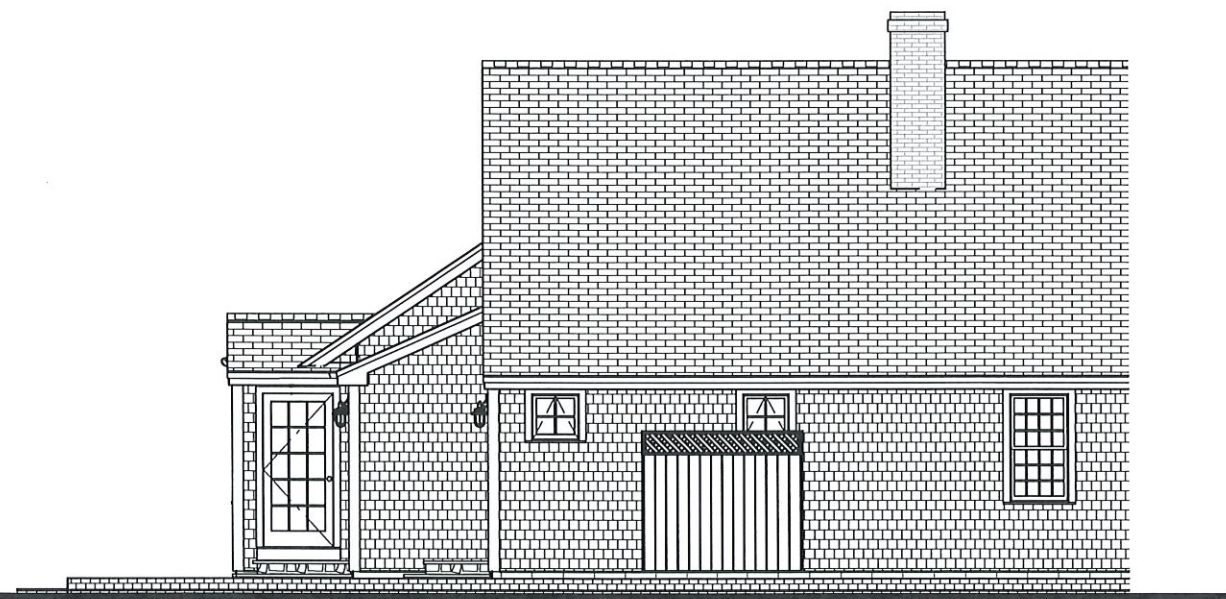

Exterior Elevation Back
 1/8 in = 1 ft
 Marcille - 1.2



© 2022
 Property of George Davis, Inc.
 Do Not Reproduce

George Davis, Inc.
 33 North Main Street
 South Yarmouth, MA

SHEET TITLE:

David & Susan Marcille
 3 Conifer Woods Road
 Harwichport, MA

DATE:
 3/1/2023

SCALE:

SHEET:

Pg-3



© 2022
Property of George Davis, Inc.
Do Not Reproduce

George Davis, Inc.
33 North Main Street
South Yarmouth, MA

SHEET TITLE:


David & Susan Marcille
3 Conifer Woods Road
Harwichport, MA

DATE:
3/1/2023

SCALE:

SHEET:

Pg-4

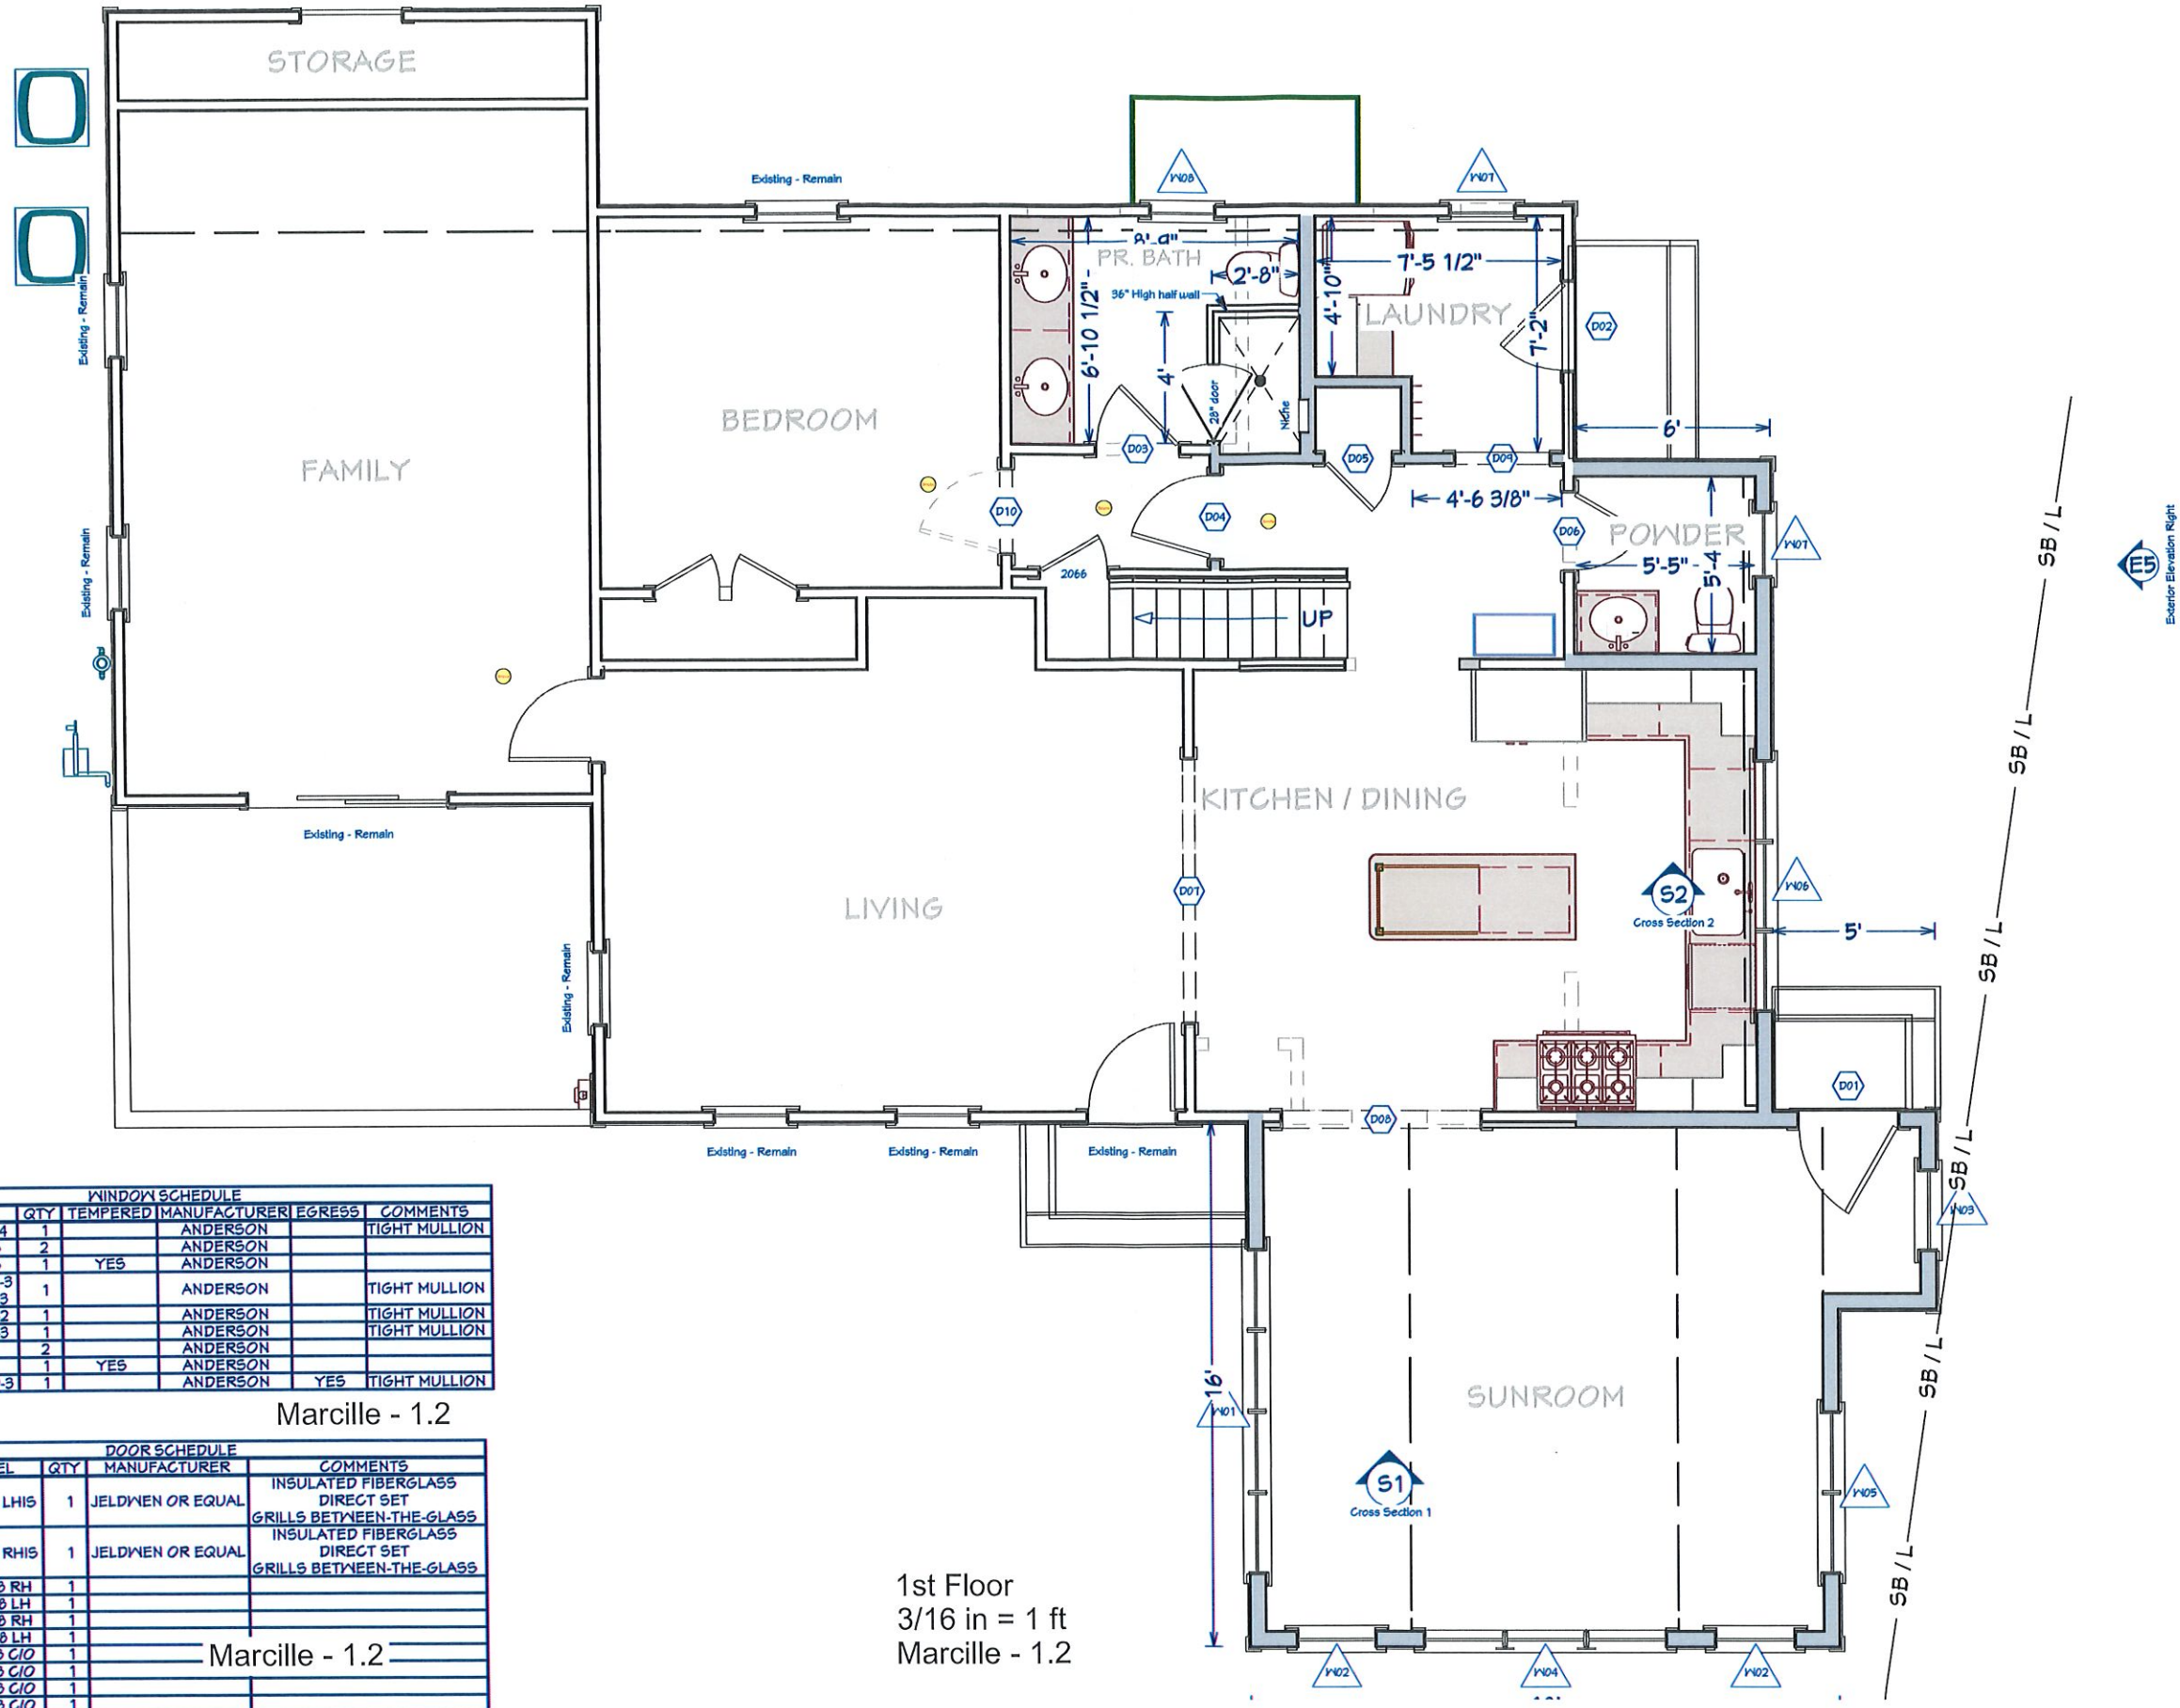

WINDOW SCHEDULE						
NUMBER	LABEL	QTY	TEMPERED	MANUFACTURER	EGRESS	COMMENTS
W01	TWN 2446-4	1		ANDERSON		TIGHT MULLION
W02	TWN 2446	2		ANDERSON		
W03	TWN 2446	1	YES	ANDERSON		
W04	TWNT 2423-3 TWN 2446-3	1		ANDERSON		TIGHT MULLION
W05	TWN 2446-2	1		ANDERSON		TIGHT MULLION
W06	TWN 2432-3	1		ANDERSON		TIGHT MULLION
W07	A 21	2		ANDERSON		
W08	A 21	1	YES	ANDERSON		
W09	TWN 24310-3	1		ANDERSON	YES	TIGHT MULLION


Marcille - 1.2

DOOR SCHEDULE				
NUMBER	LABEL	QTY	MANUFACTURER	COMMENTS
D01	36 X 80 LHIS	1	JELDWIN OR EQUAL	INSULATED FIBERGLASS DIRECT SET GRILLS BETWEEN-THE-GLASS
D02	32 X 80 RHIS	1	JELDWIN OR EQUAL	INSULATED FIBERGLASS DIRECT SET GRILLS BETWEEN-THE-GLASS
D03	30 X T8 RH	1		
D04	30 X T8 LH	1		
D05	24 X T8 RH	1		
D06	28 X T8 LH	1		
D07	46 X T8 C/O	1		
D08	72 X T8 C/O	1		
D09	34 X T8 C/O	1		
D10	30 X T8 C/O	1		

Marcille - 1.2


1st Floor
3/16 in = 1 ft
Marcille - 1.2

adjust top of foundation to accommodate matching existing to new sub floor

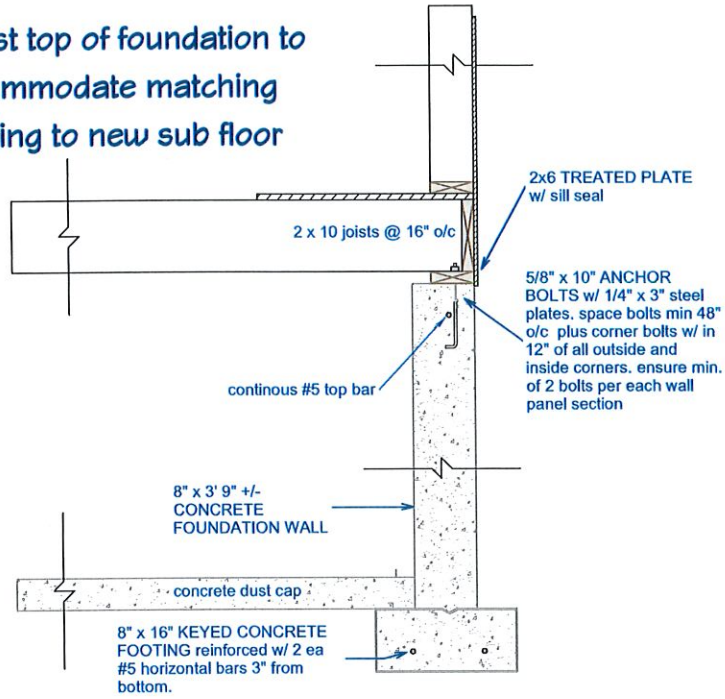


Crawl Foundation Detail

Foundation
1/2 in = 1 ft
Marcille - 1.2

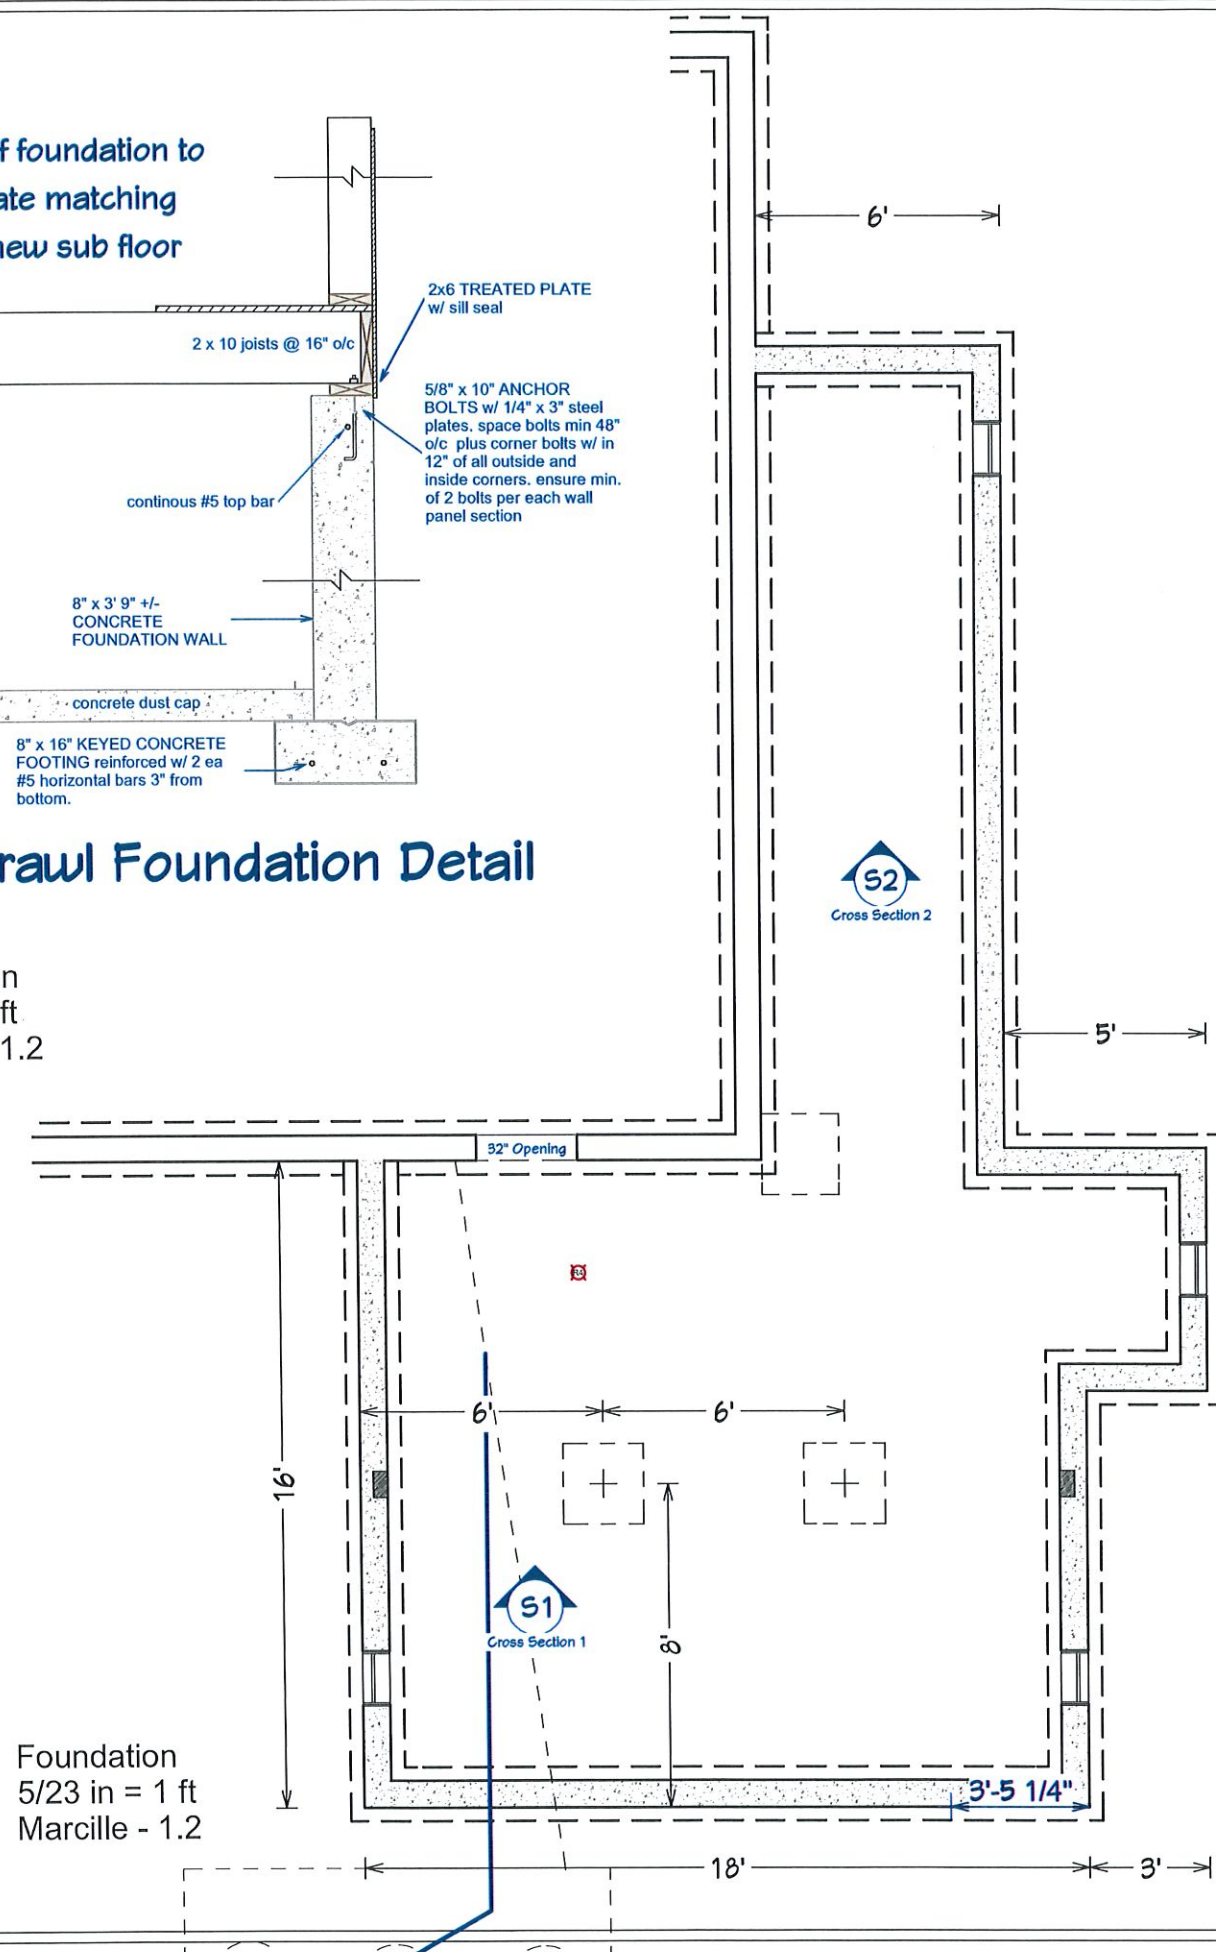

Foundation
5/23 in = 1 ft
Marcille - 1.2

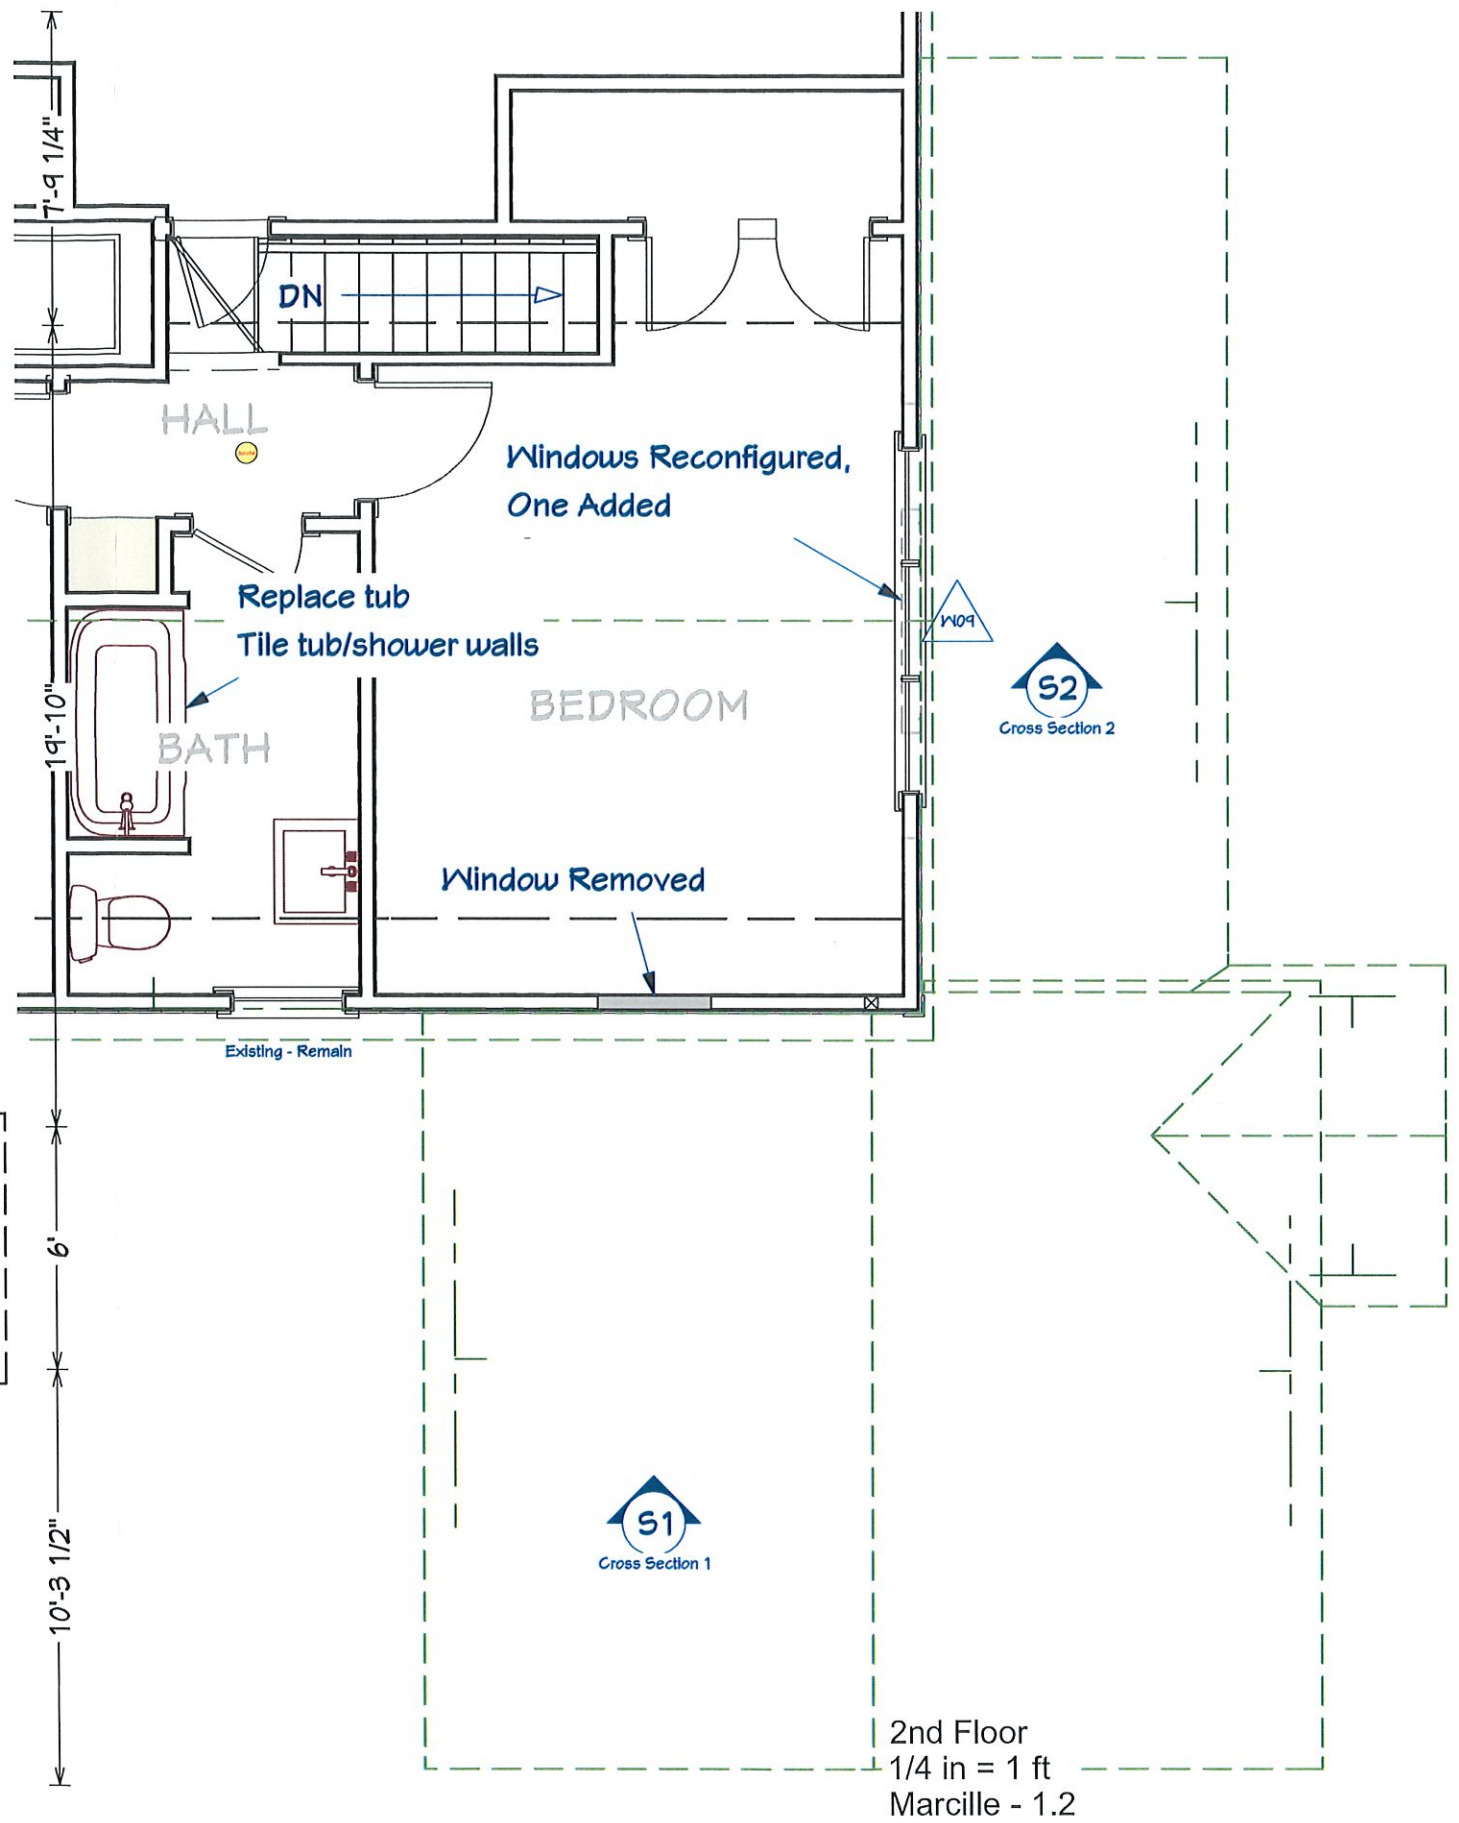

© 2022
Property of George Davis, Inc.
Do Not Reproduce

George Davis, Inc.
33 North Main Street
South Yarmouth, MA

SHEET TITLE:

David & Susan Marcille
3 Conifer Woods Road
Harwichport, MA

DATE:
3/1/2023

SCALE:

SHEET:

Pg-5