
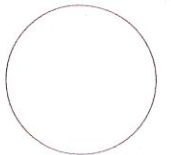


NEW DUPLEX
for
DAVENPORT
BUILDING
CO.

0 Main Street,
Harwich, MA
02645

CONSULTANTS

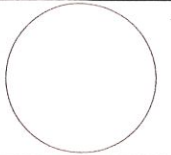

Davenport Building Company
20 North Main Street, South
Yarmouth, MA 02664
c/o Christian Davenport

REVISIONS:

DATE	DESCRIPTION
8/13/18	Preliminary Plans
2/27/23	Revisions

PROJECT NO:
MODEL FILE:
DRAWN BY:
CHK'D BY:
OFFICE:

DAVENPORT DUPLEX -
Offset - 02.27.2023.pln

ELEVATIONS

A1



Left Elevation
SCALE: 1/4" = 1'-0"



Right Elevation
SCALE: 1/4" = 1'-0"



Front Elevation
SCALE: 1/4" = 1'-0"





Back Elevation
SCALE: 1/4" = 1'-0"

NEW DUPLEX
for
DAVENPORT BUILDING CO.

0 Main Street,
Harwich, MA
02645

CONSULTANTS

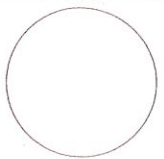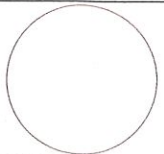

Davenport Building Company
20 North Main Street, South
Yarmouth, MA 02664
c/o Christian Davenport

REVISIONS:



DATE	DESCRIPTION
8/13/18	Preliminary Plans
2/27/23	Revisions

PROJECT NO:
MODEL FILE:
DRAWN BY:
CHKD BY:
OFFICE:

DAVENPORT DUPLEX -
Offset - 02.27.2023.pln


FLOOR PLANS

A2

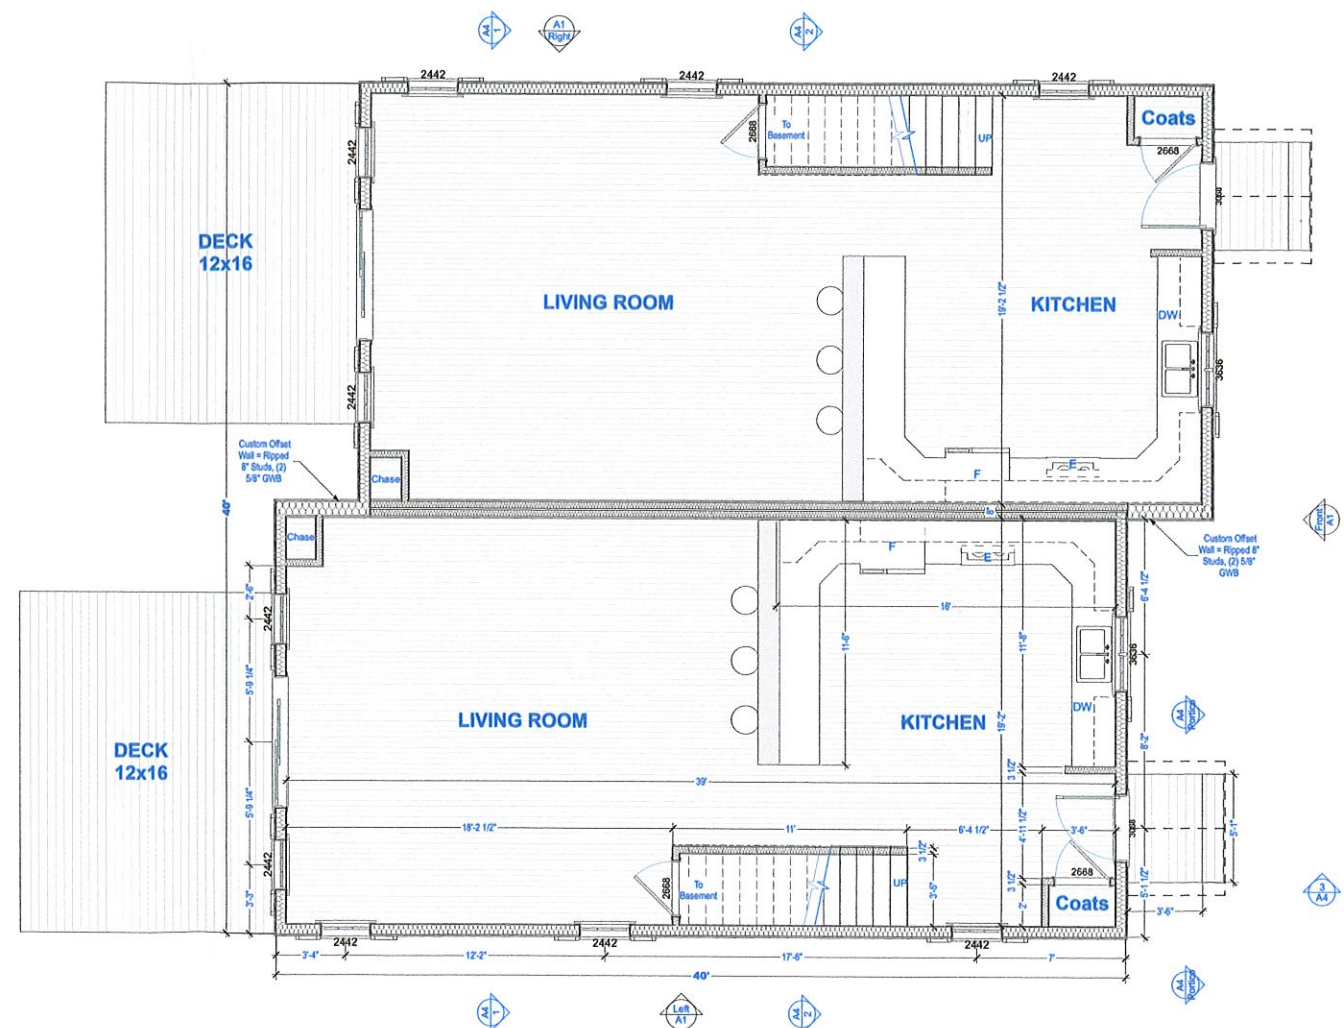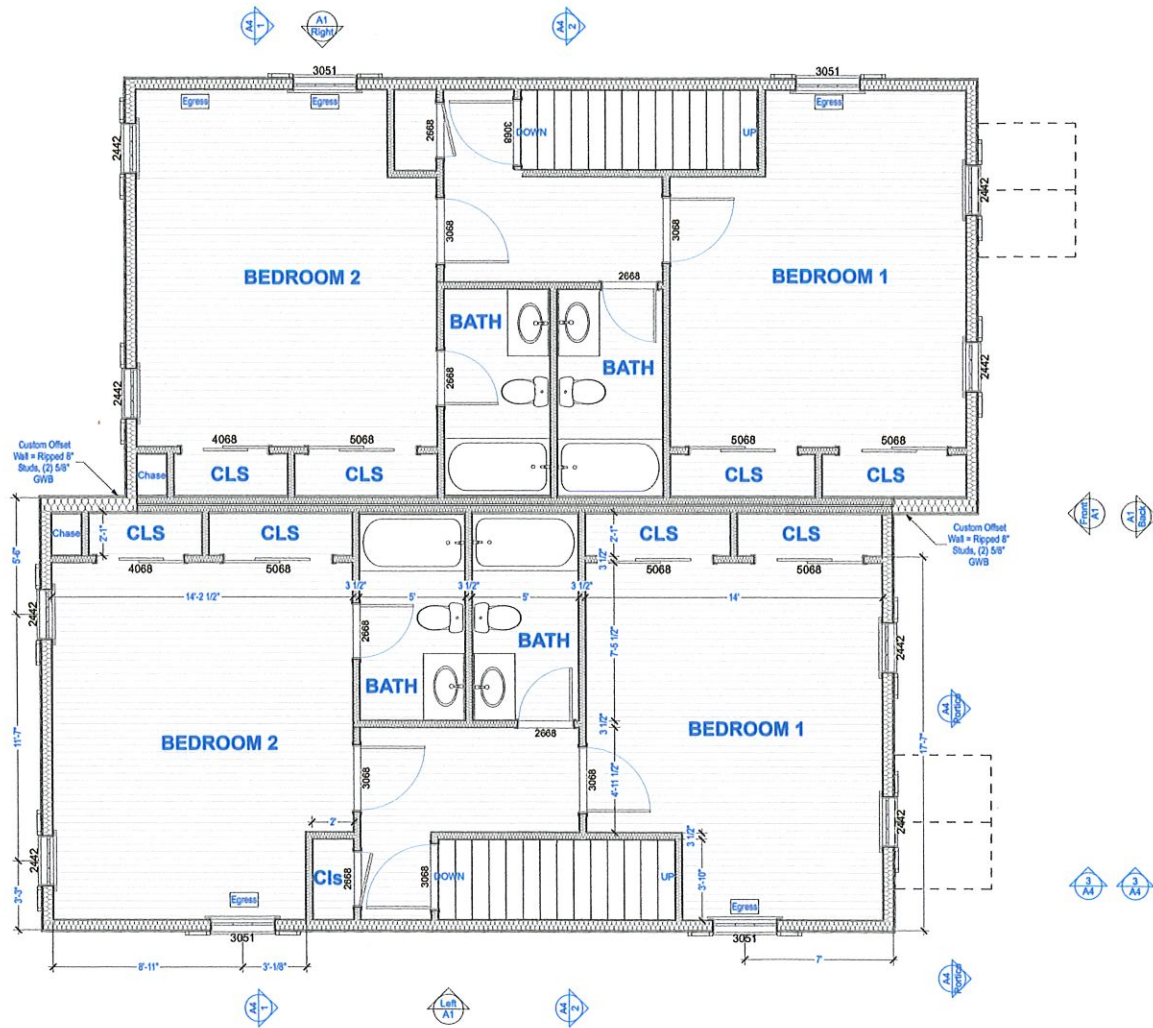




Framing - Second Floor
 SCALE: 1/4" = 1'-0"

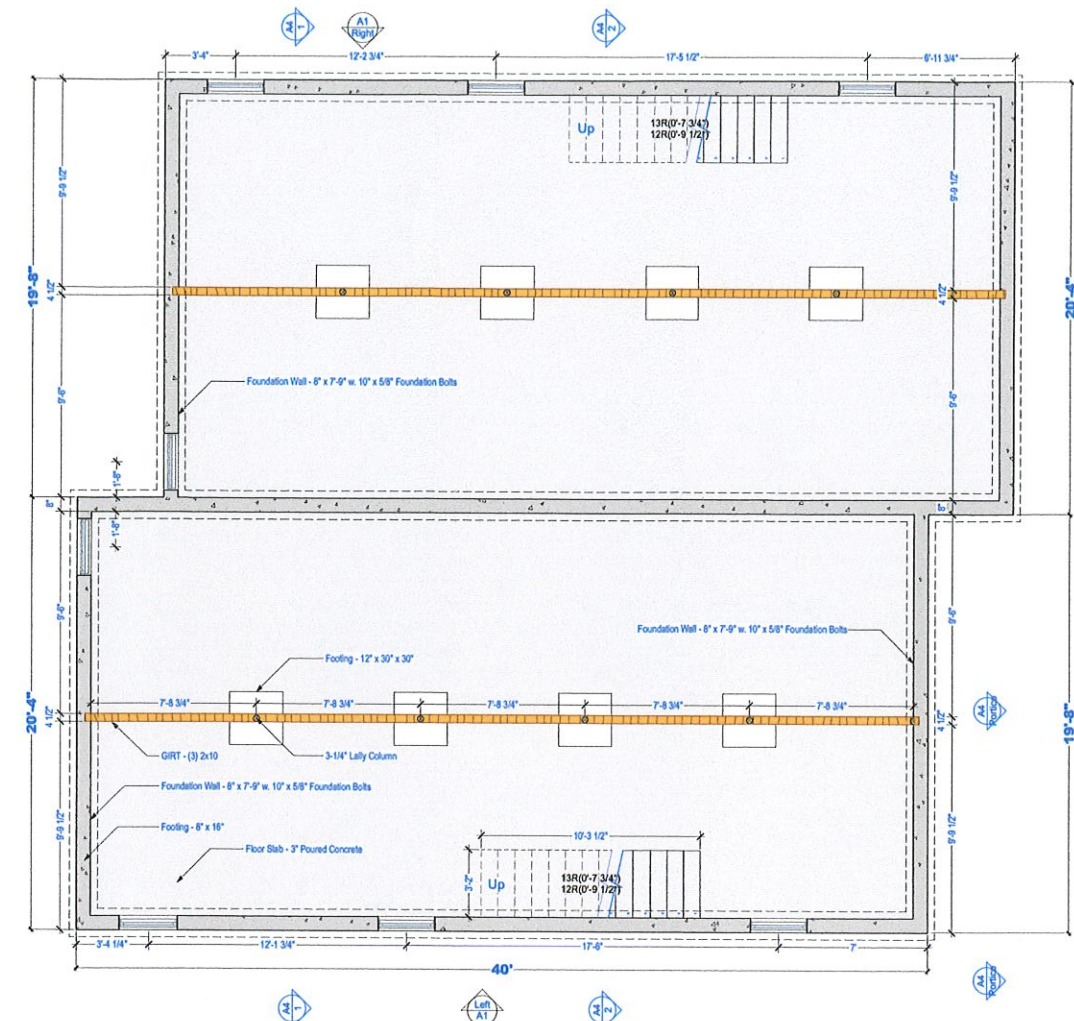

Foundation / Footings
 SCALE: 1/4" = 1'-0"


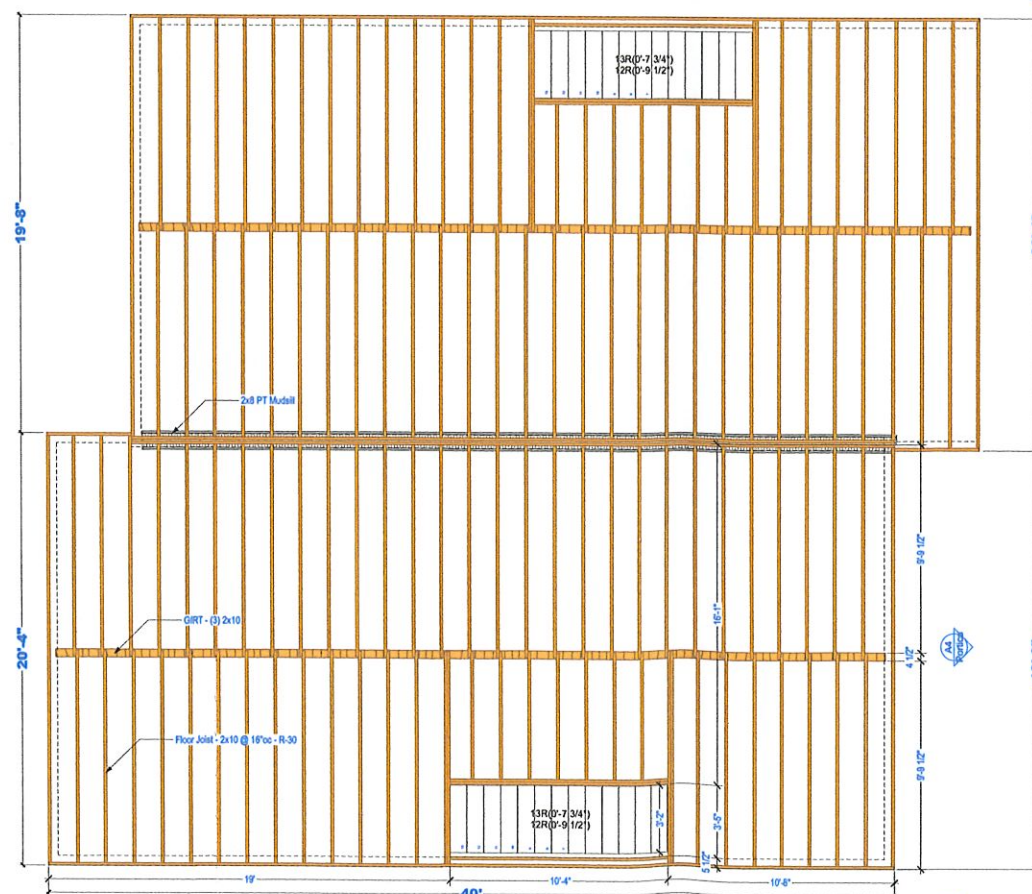


First Floor Framing
 SCALE: 1/4" = 1'-0"

NEW DUPLEX
 for
DAVENPORT BUILDING CO.

0 Main Street,
 Harwich, MA
 02645

CONSULTANTS

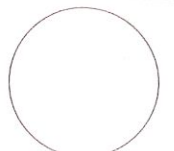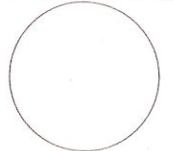

Davenport Building Company
 20 North Main Street, South
 Yarmouth, MA 02664
 c/o Christian Davenport

REVISIONS:

DATE	DESCRIPTION
8/13/18	Preliminary Plans
2/27/23	Revisions

PROJECT NO:

MODEL FILE:

DRAWN BY:


CHK'D BY:

OFFICE:


DAVENPORT DUPLEX -
 Offset - 02.27.2023.pln

FRAMING PLANS


A3

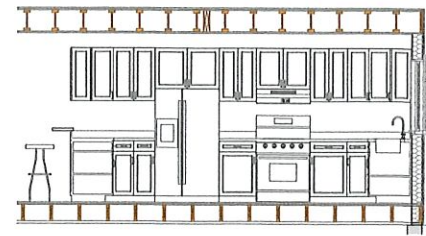

01 Kitchen
SCALE: 1/4" = 1'-0"

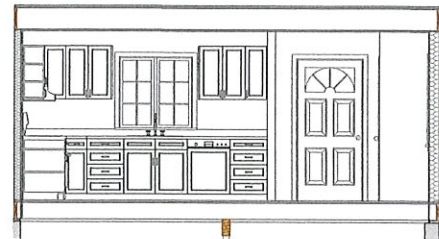


02 Kitchen
SCALE: 1/4" = 1'-0"

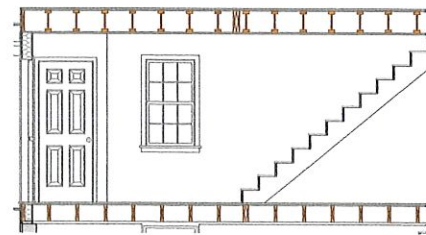


03 Kitchen
SCALE: 1/4" = 1'-0"




04 Kitchen
SCALE: 1/4" = 1'-0"

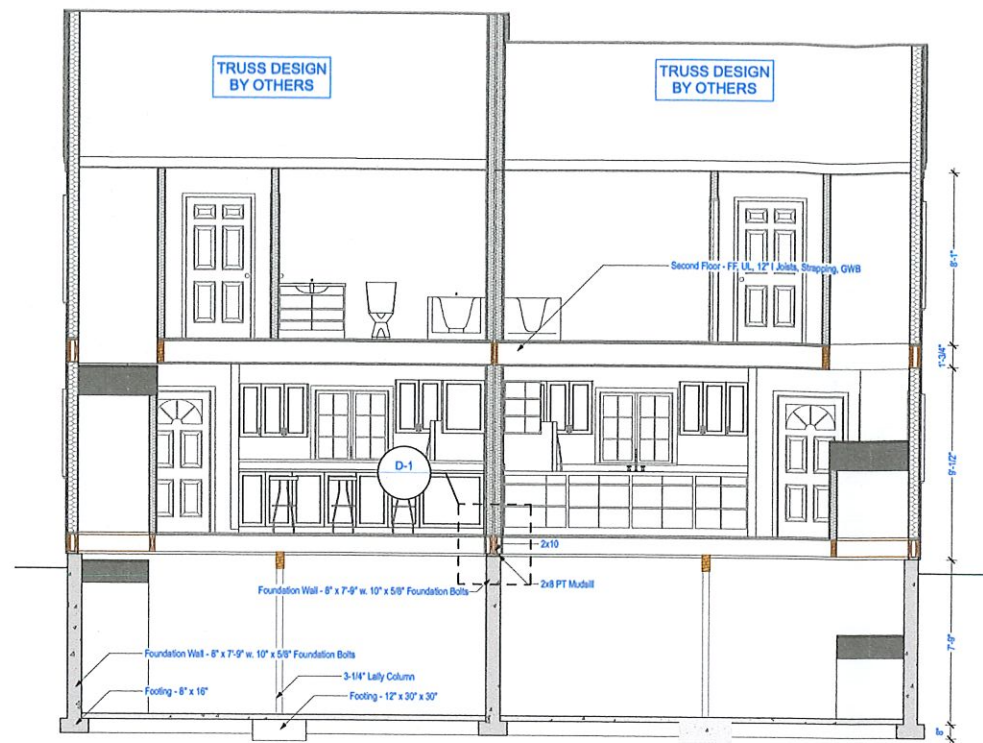


Section 2
SCALE: 1/4" = 1'-0"

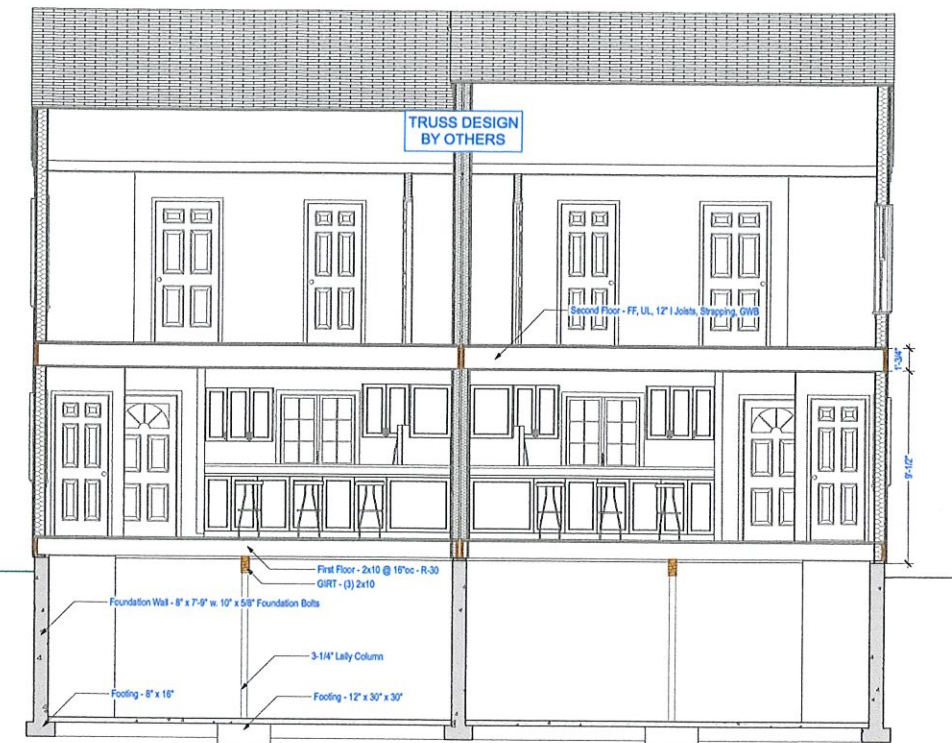


Section 1
SCALE: 1/4" = 1'-0"

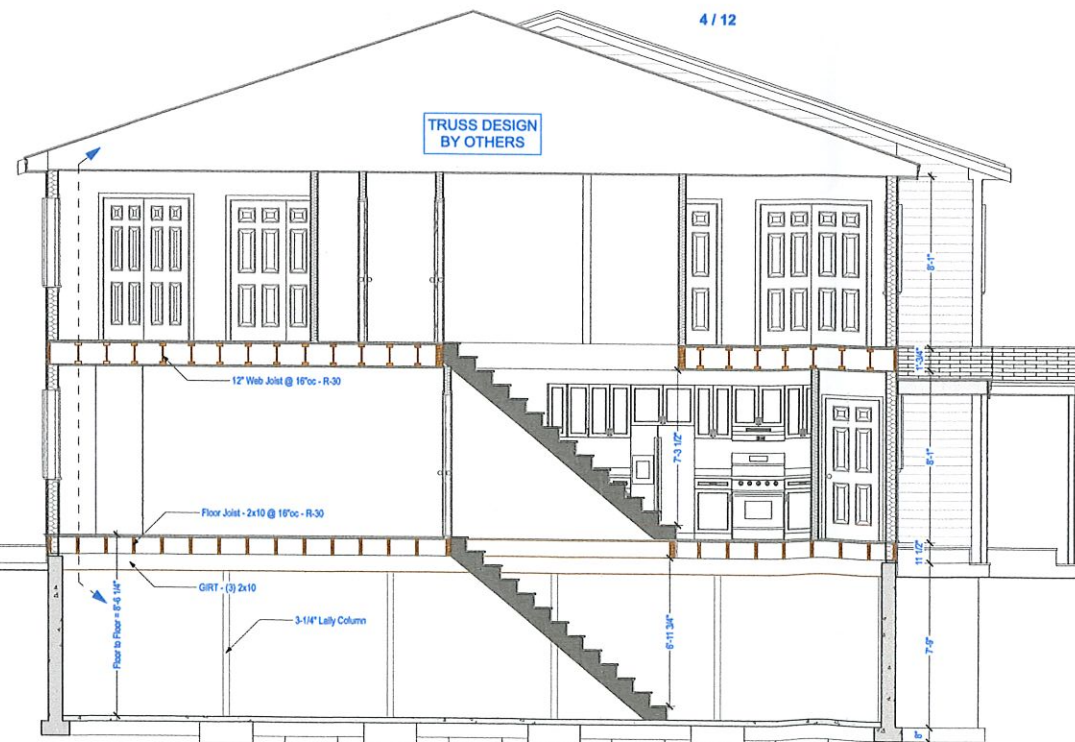

Section 3
SCALE: 1/4" = 1'-0"

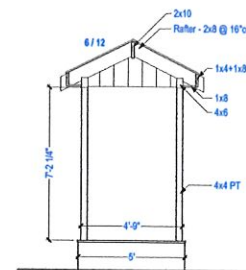

Section of Portico
SCALE: 1/4" = 1'-0"

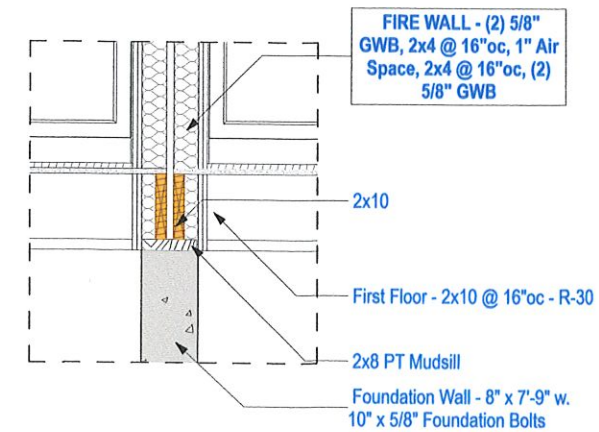


FIRE WALL
SCALE: 1" = 1'-0"

NEW DUPLEX
for
DAVENPORT
BUILDING
CO.

0 Main Street,
Harwich, MA
02645

CONSULTANTS

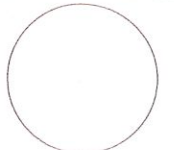

Davenport Building Company
20 North Main Street, South
Yarmouth, MA 02664
c/o Christian Davenport

REVISIONS:

DATE	DESCRIPTION
8/13/18	Preliminary Plans
2/27/23	Revisions

PROJECT NO:
MODEL FILE:
DRAWN BY:
CHKD BY:
OFFICE:

DAVENPORT DUPLEX -
Offset - 02.27.2023.pln

SECTIONS

A4