

NET FLOOR AREA=647 SQFT

**babbitt
design**

WSR/MBT
85 MCGLERTY
EAST-HAM, MA 02642
781-592-9201

LEGEND

- EXISTING WALL
- - - NEW WALL

REVISIONS

NO	DATE

PROJECT

RESIDENCE
44 CHATHAM RD
HARVARD, MA

SHEET TITLE

PROPOSED FIRST
FLOOR PLAN

SCALE: 1/4" = 1'-0"

PROJECT #: 22530

DATE: MAY 17, 2021

DRAWING #:

A-1

**babbitt
design**
ARCHITECT
 85 MCGUERY
 EASTHAM MA 02542
 781-992-9201

LEGEND
 ——— EXISTING WALL
 ■■■ NEW WALL

REVISIONS


NO	DATE

PROJECT
 RESIDENCE
 44 CHATHAM RD
 HARMCH MA


SHEET TITLE
 PROPOSED SECOND
 FLOOR PLAN
 OPTION - A

SCALE: 1/4" = 1'-0"
PROJECT #: 22630
DATE: MAY 17, 2021
DRAWING #:

A-2A

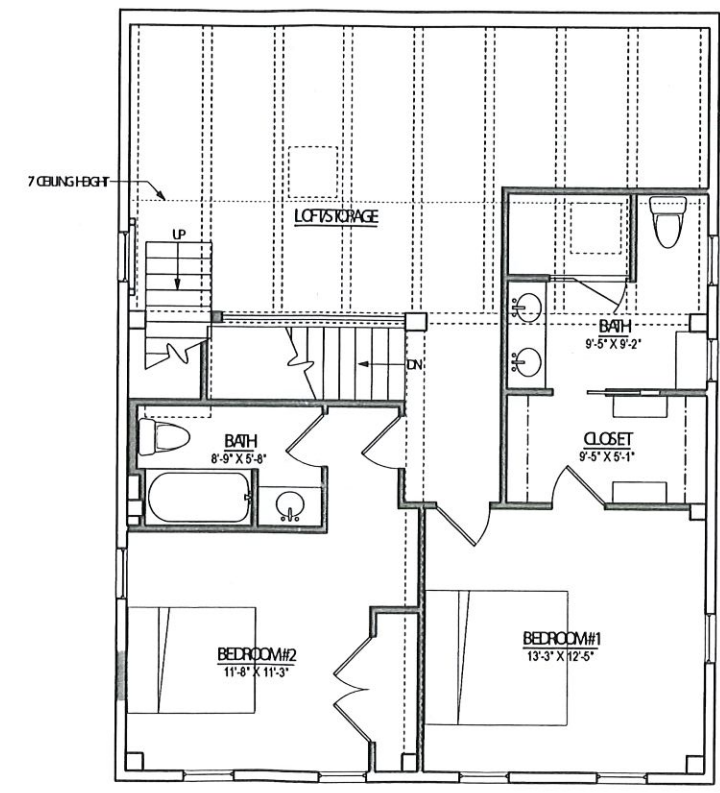

NET FLOOR AREA=779 SQFT

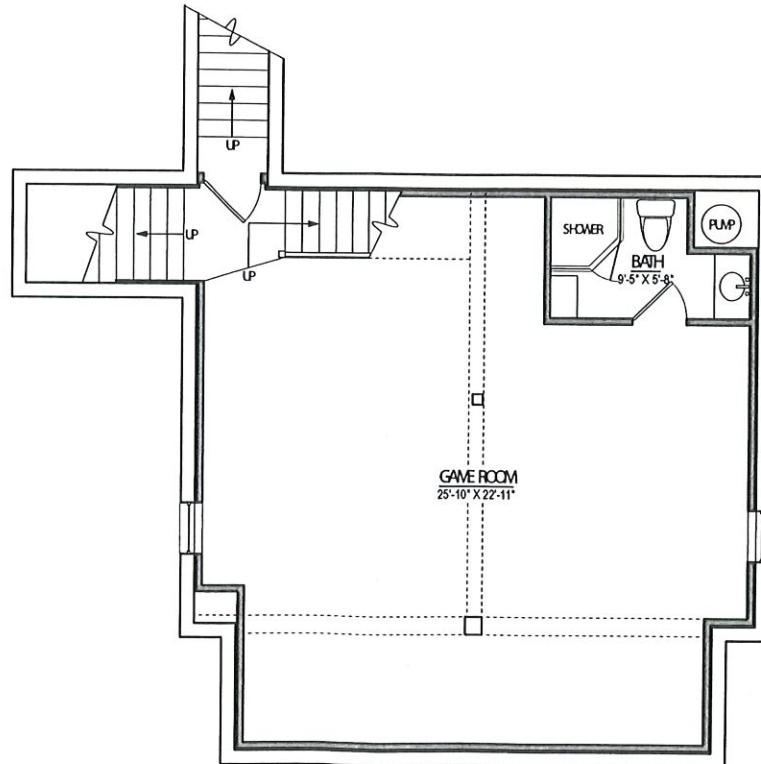

FINISHED FLOOR AREA = 636 SQFT

**babbitt
design**

TMS R. BABBITT
85 MCGLERTY
EAST-HAM, MA 02542
781.992.9201

LEGEND

- EXISTING WALL
- - - NEW WALL

REVISIONS

NO	DATE

PROJECT

RESIDENCE
44 CHATHAM RD
HARWICH, MA

SHEET TITLE

PROPOSED
BASEMENT PLAN


SCALE: 1/4" = 1'-0"

PROJECT #: 22530

DATE: MAY 17, 2021

DRAWING #:

A-3

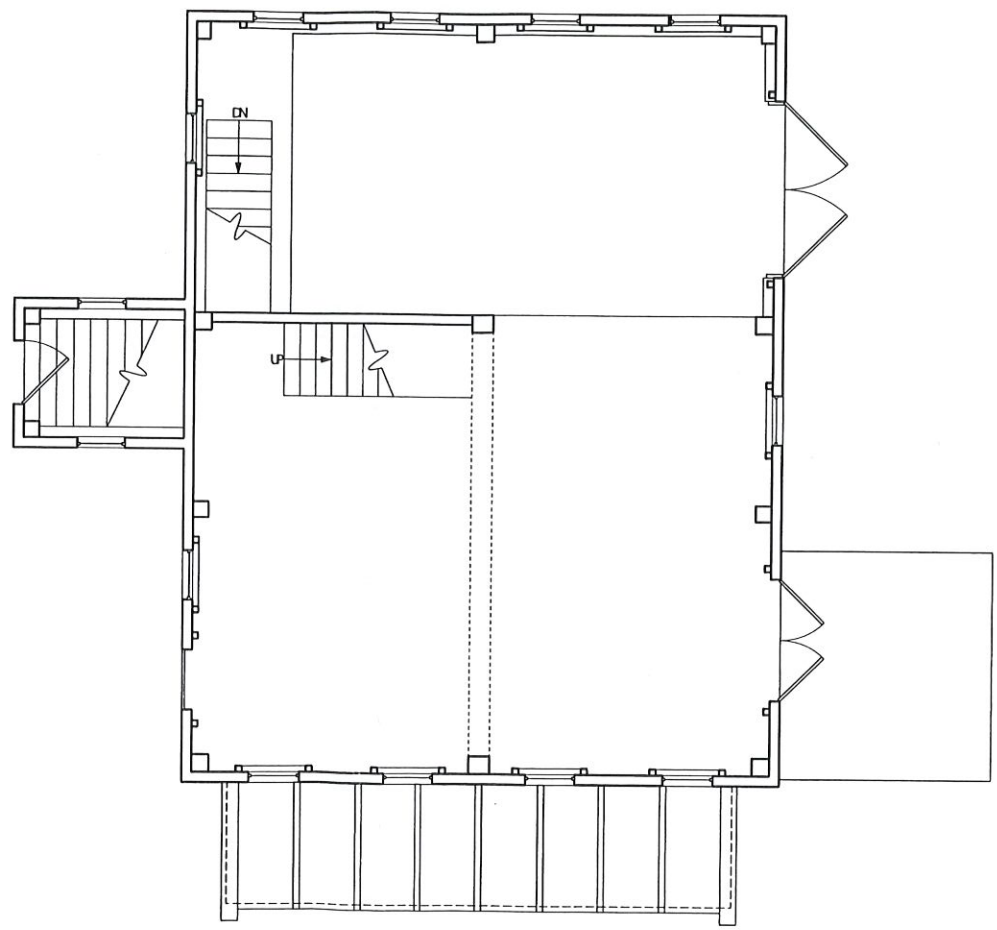

**babbitt
design**

T.M.S.R. BABBITT
85 MCGLERIEY
EAST-HAM MA 02542
781-992-9201

LEGEND

- EXISTING WALL
- - - NEW WALL

REVISIONS

NO	DATE

PROJECT

RESIDENCE
44 CHATHAM RD
HARWICH MA

SHEET TITLE

EXISTING FIRST
FLOOR PLAN


SCALE: 1/4" = 1'-0"

PROJECT #: 22130

DATE: MAY 17, 2021

DRAWING #:

A-4

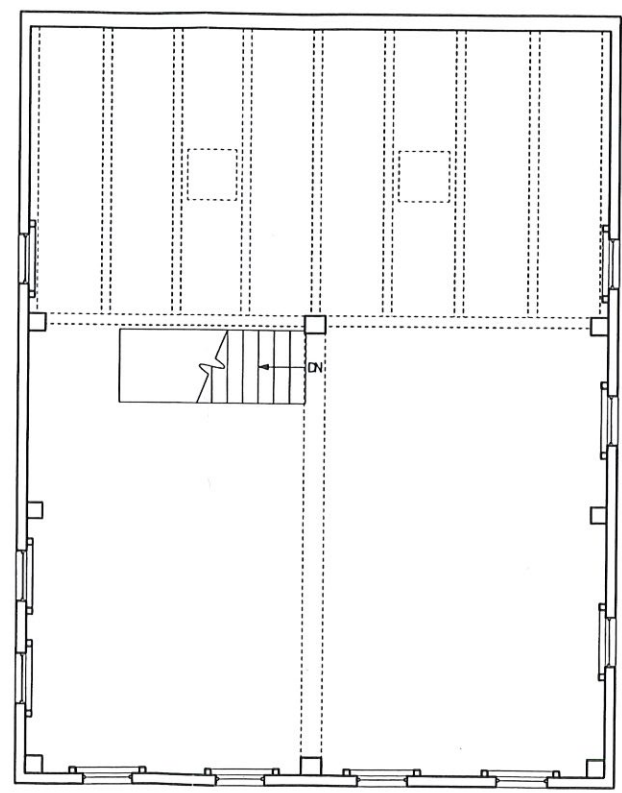

**babbitt
design**

TAS R. BABBITT
85 MCGLERTY
EAST HAM MA 02642
781-992-9201

LEGEND

- EXISTING WALL
- NEW WALL

REVISIONS

NO	DATE

PROJECT

RESIDENCE
44 CHATHAM RD
HARVCH MA

SHEET TITLE

EXISTING SECOND
FLOOR PLAN


SCALE: 1/4" = 1'-0"

PROJECT #: 221530

DATE: MAY 17, 2021

DRAWING #

A-5

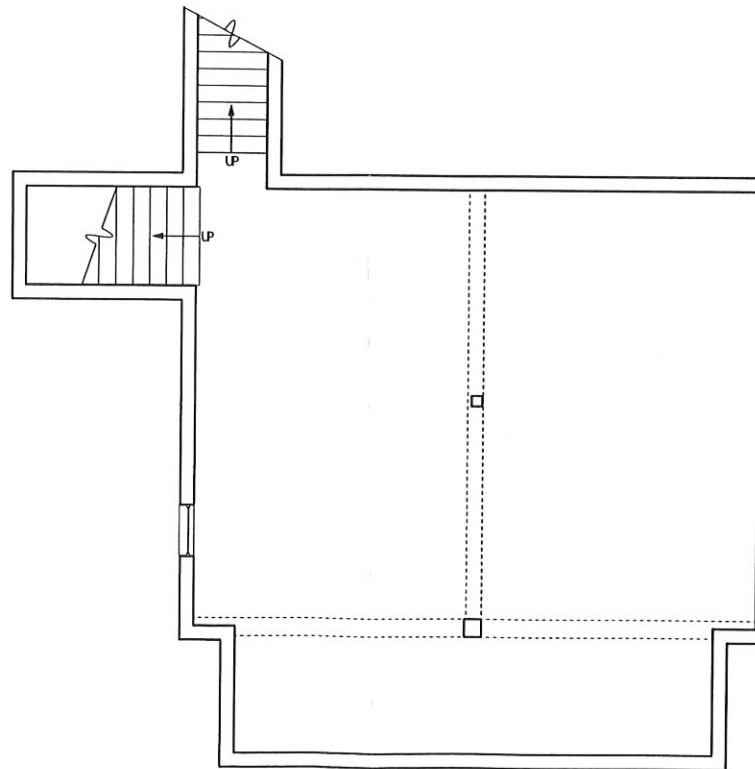

**babbitt
design**

TWS R. DEBIT
85 MCGLERY
EASTHAM MA 02542
781-592-9201

LEGEND

- EXISTING WALL
- - - NEW WALL

REVISIONS

NO	DATE

PROJECT

RESIDENCE
44 CHATHAM RD
HARVICH MA

SHEET TITLE

EXISTING BASEMENT
PLAN

SCALE: 1/4" = 1'-0"

PROJECT #: 22630

DATE: MAY 17, 2021

DRAWING #:

A-6