

NO.	EXTERIOR ELEVATION	SCHEDULE	QTY	LOCATION	DESCRIPTION	MANUFACTURER	FINISH
001		12X6 GLASS BI-FOLD DOOR	1	630 R EX	117X18 1/2 EXT. C-3 DR. BI-FOLD-GLASS PANEL	24X115F (2)	
002		12X6 GLASS BI-FOLD DOOR	2	630 L EX	117X18 1/2 EXT. C-3 DR. BI-FOLD-GLASS PANEL	24X115F (2)	
003		12X6 GLASS BI-FOLD DOOR	1	12100 R EX	158X18 1/2 EXT. C-4 DR. BI-FOLD-GLASS PANEL	24X115F (2)	
004		12X6 GLASS BI-FOLD DOOR	1	12100 L EX	158X18 1/2 EXT. C-4 DR. BI-FOLD-GLASS PANEL	24X115F (2)	

1st Floor

A1

NUMBER	DATE	REVISION TABLE	REVISOR	DESCRIPTION
015	11/10/2023	DTF		Bar Area

Lobby, Kitchen and Bar Remodel

Pelham On Earle
30 EARLE ROAD
WEST HARNIGH, MA

DEANE F FERIOLI
CELL: 508-697-4925
dferioli@comcast.net

DATE:

1/10/2023

SCALE:

1/4" = 1'

SHEET:

1

NUMBER	DATE	REVISION TABLE	REVISOR	DESCRIPTION
015	1/10/2023		DFP	Est. Area

Elevations

Pelham On Earle
30 EARLE ROAD
WEST HARMON, MA

DEANE F FERLIOLI
CELL: 508-697-4925
dferlioli@comcast.net


DATE:

1/10/2023


SCALE:

1/4" = 1'


SHEET:

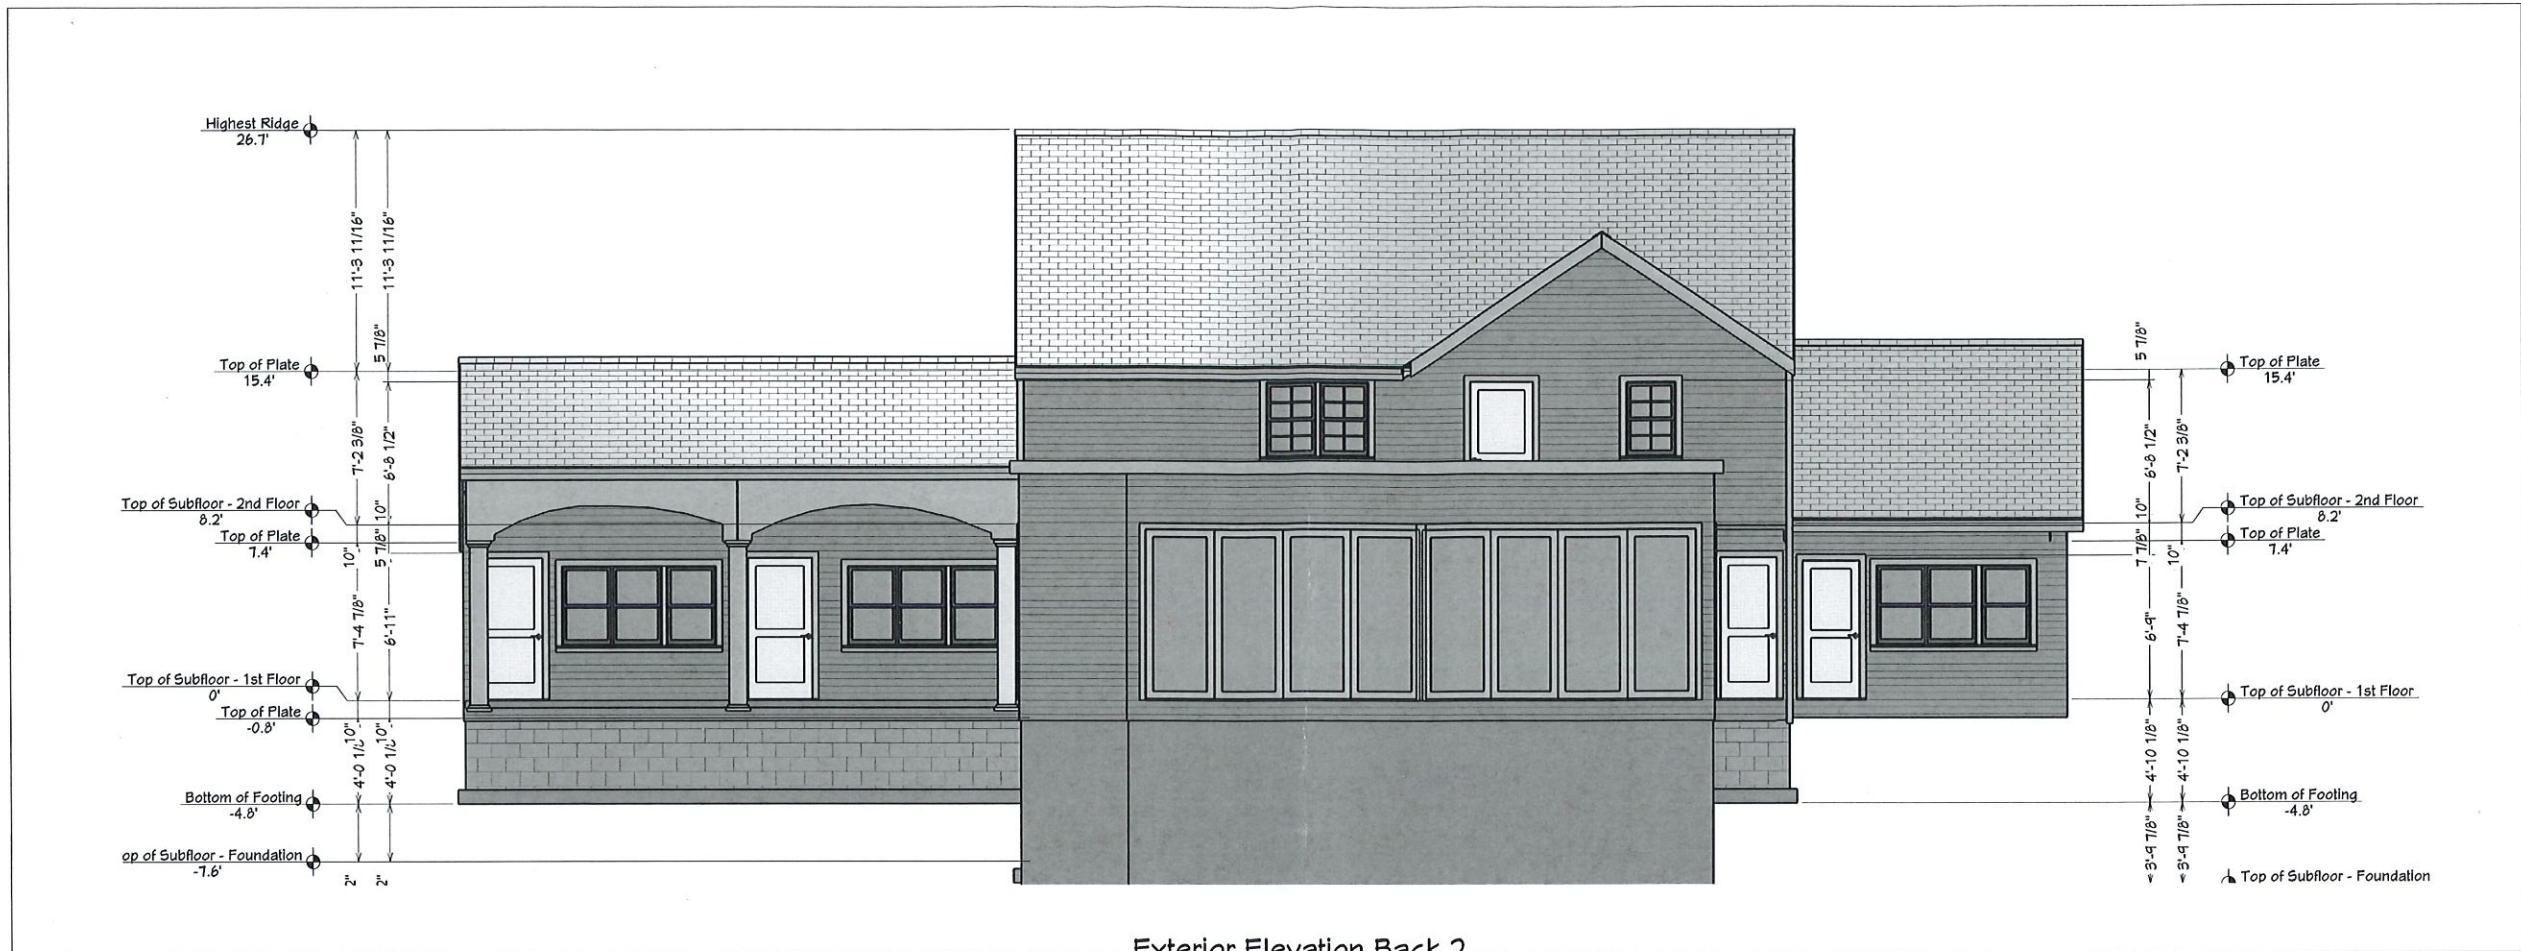

Exterior Elevation Back 2

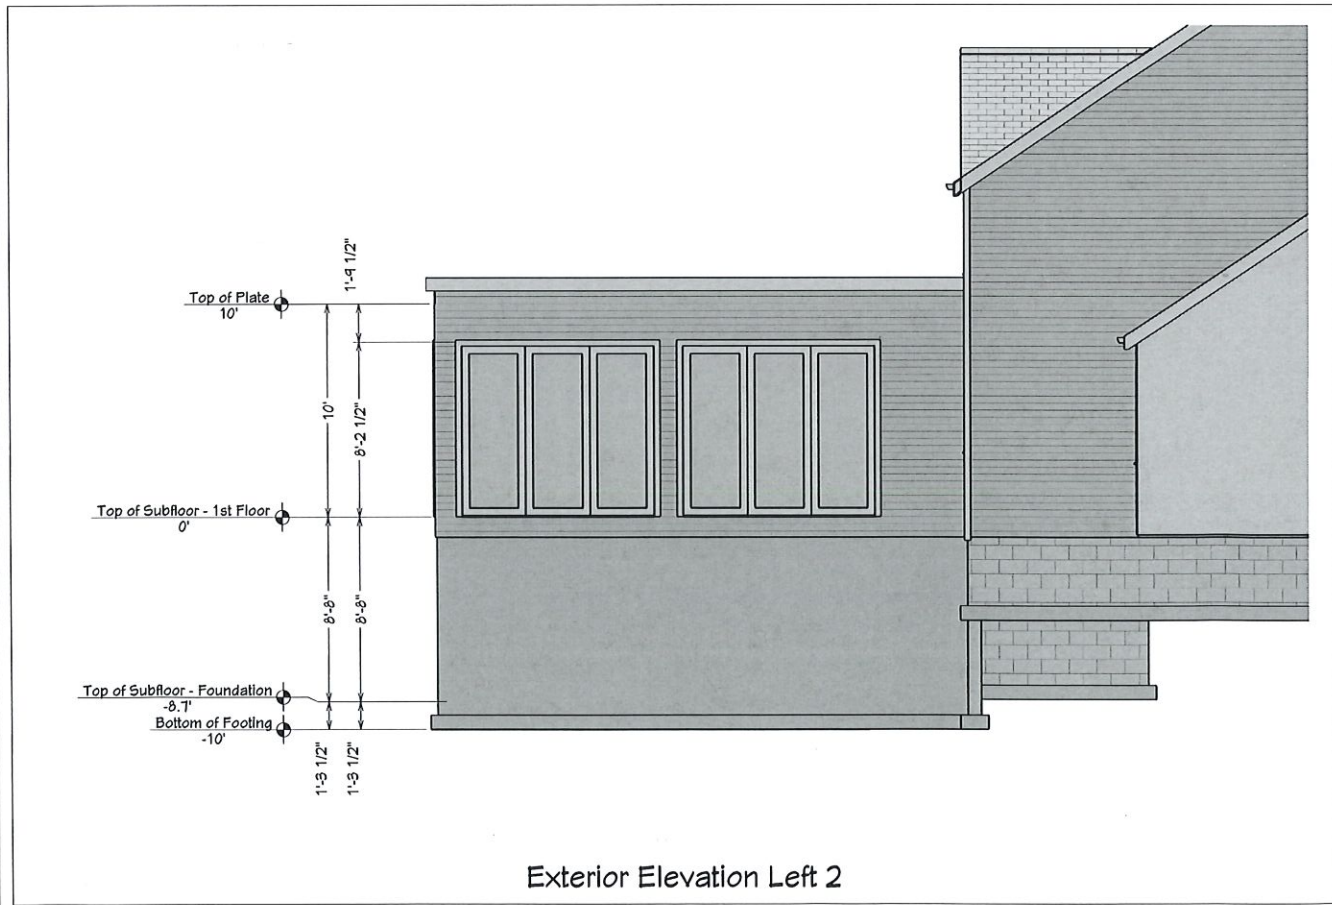


Exterior Elevation Left 2

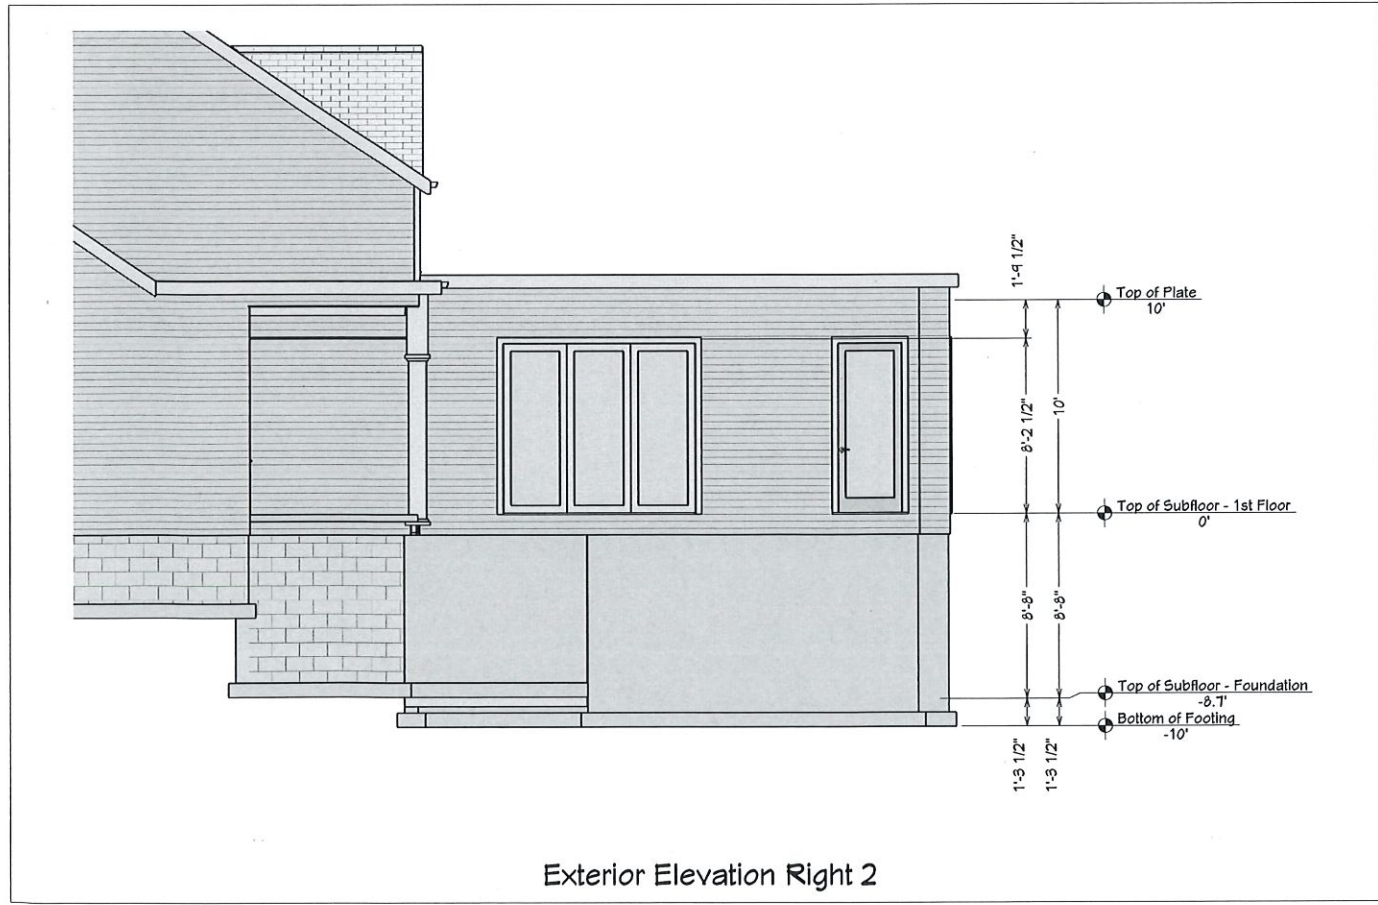

Exterior Elevation Right 2

E1

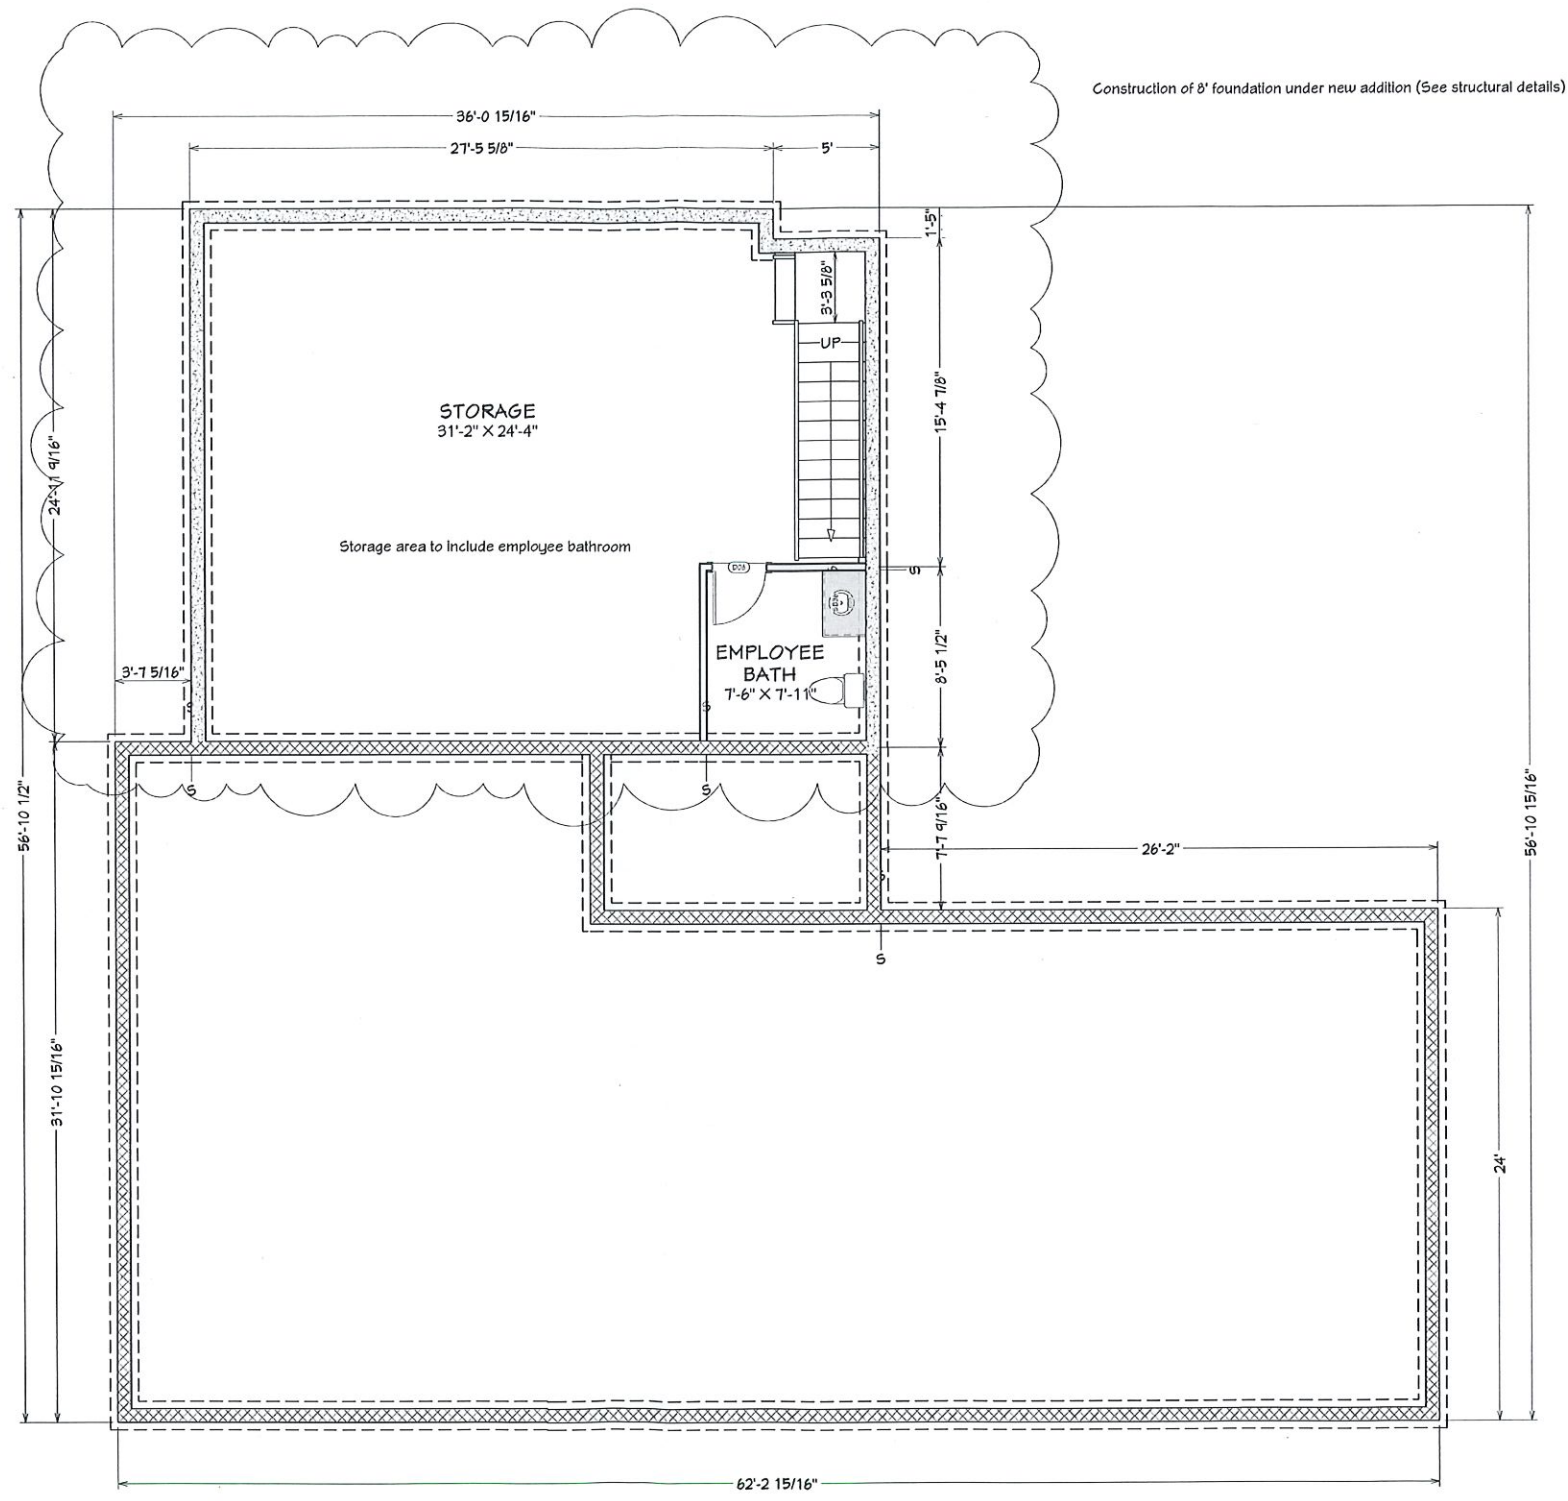

Construction of 8' foundation under new addition (See structural details)

STORAGE
31'-2" X 24'-4"

Storage area to include employee bathroom

EMPLOYEE
BATH
7'-6" X 7'-11"

UP

LIVING AREA
2583 SQ FT

E6

E6

E5

A3

NUMBER	DATE	REVISION TABLE	REVISOR	DESCRIPTION
015	1/10/2023	DFP		Est. Area

Foundaion Plan

Pelham On Earle
30 EARLE ROAD
WEST HARNICH, MA

DEANE F FERIOLO
CELL: 508-697-4925
dferioli@comcast.net

DATE:

1/10/2023

SCALE:

1/4" = 1'

SHEET:

3

