
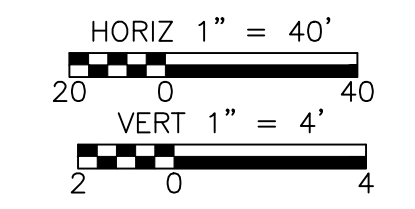
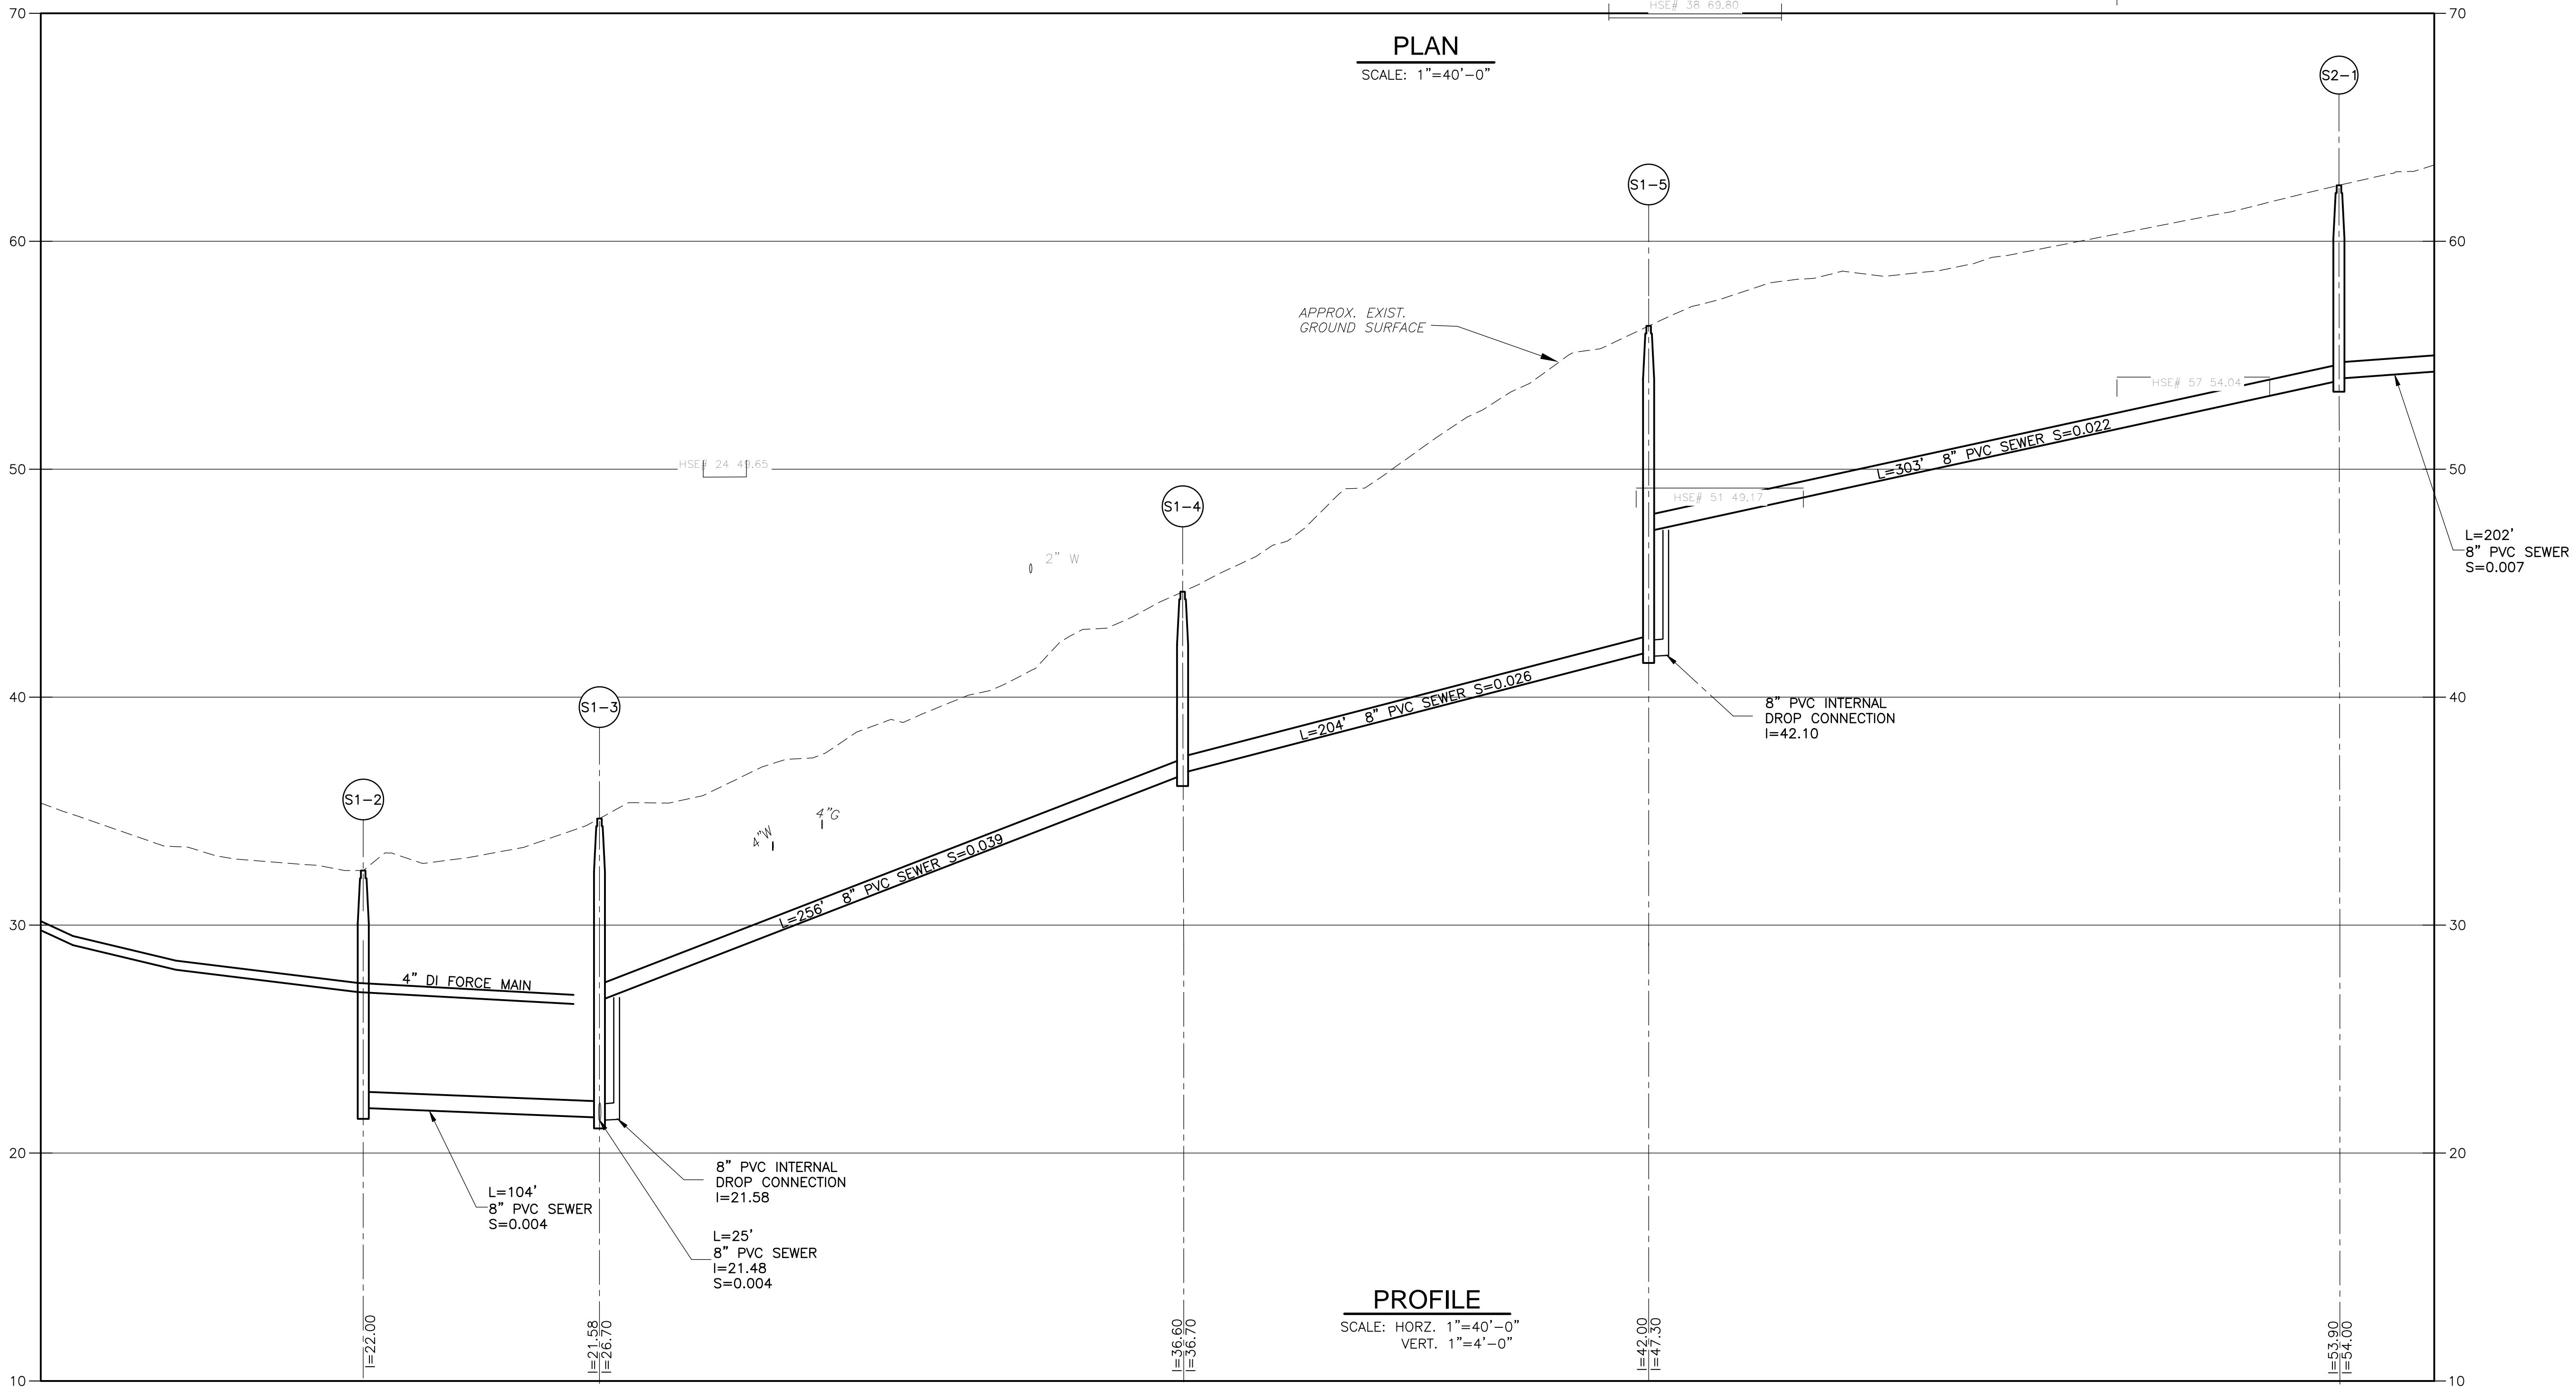


©2018 CDM SMITH. ALL RIGHTS RESERVED. REUSE OF DOCUMENTS: THESE DOCUMENTS AND DESIGNS PROVIDED BY PROFESSIONAL SERVICE, INCORPORATED HEREIN, ARE THE PROPERTY OF CDM SMITH AND ARE NOT TO BE USED, IN WHOLE OR PART, FOR ANY OTHER PROJECT WITHOUT THE WRITTEN AUTHORIZATION OF CDM SMITH.

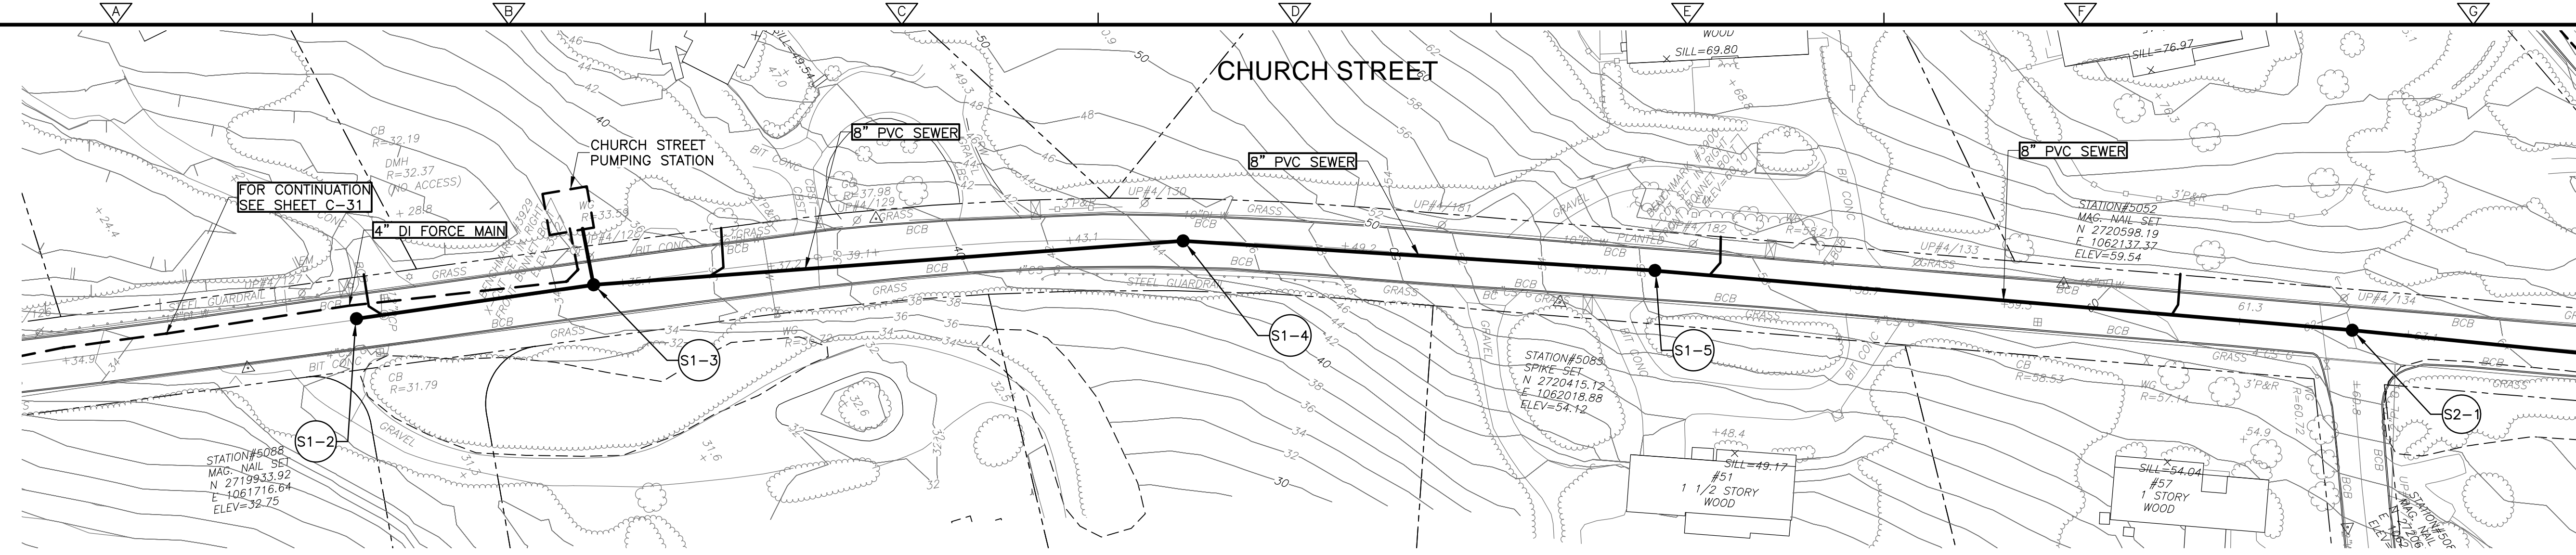

PROGRESS PRINT - 6-20-2018

REV. NO.	DATE	DRWN	CHKD	REMARKS

DESIGNED BY: _____ X
 DRAWN BY: M. TOUAYL
 SHEET CHK'D BY: _____ X
 CROSS CHK'D BY: _____ X
 APPROVED BY: _____ X
 DATE: JAN 2018



CDM Smith
 50 Hampshire Street
 Cambridge, MA 02139
 Tel: (617) 452-6000

TOWN OF HARWICH, MASSACHUSETTS
 SEWERAGE WORKS IMPROVEMENTS
 PHASE 2 - CONTRACT NO. 2

CHURCH STREET

PROJECT NO. 0324-113964
 FILE NAME: C001PLPR
 SHEET NO.
C-1

©2018 CDM SMITH. ALL RIGHTS RESERVED. REUSE OF DOCUMENTS: THESE DOCUMENTS AND DESIGNS PROVIDED BY PROFESSIONAL SERVICE, INCORPORATED HEREIN, ARE THE PROPERTY OF CDM SMITH AND ARE NOT TO BE USED, IN WHOLE OR PART, FOR ANY OTHER PROJECT WITHOUT THE WRITTEN AUTHORIZATION OF CDM SMITH.

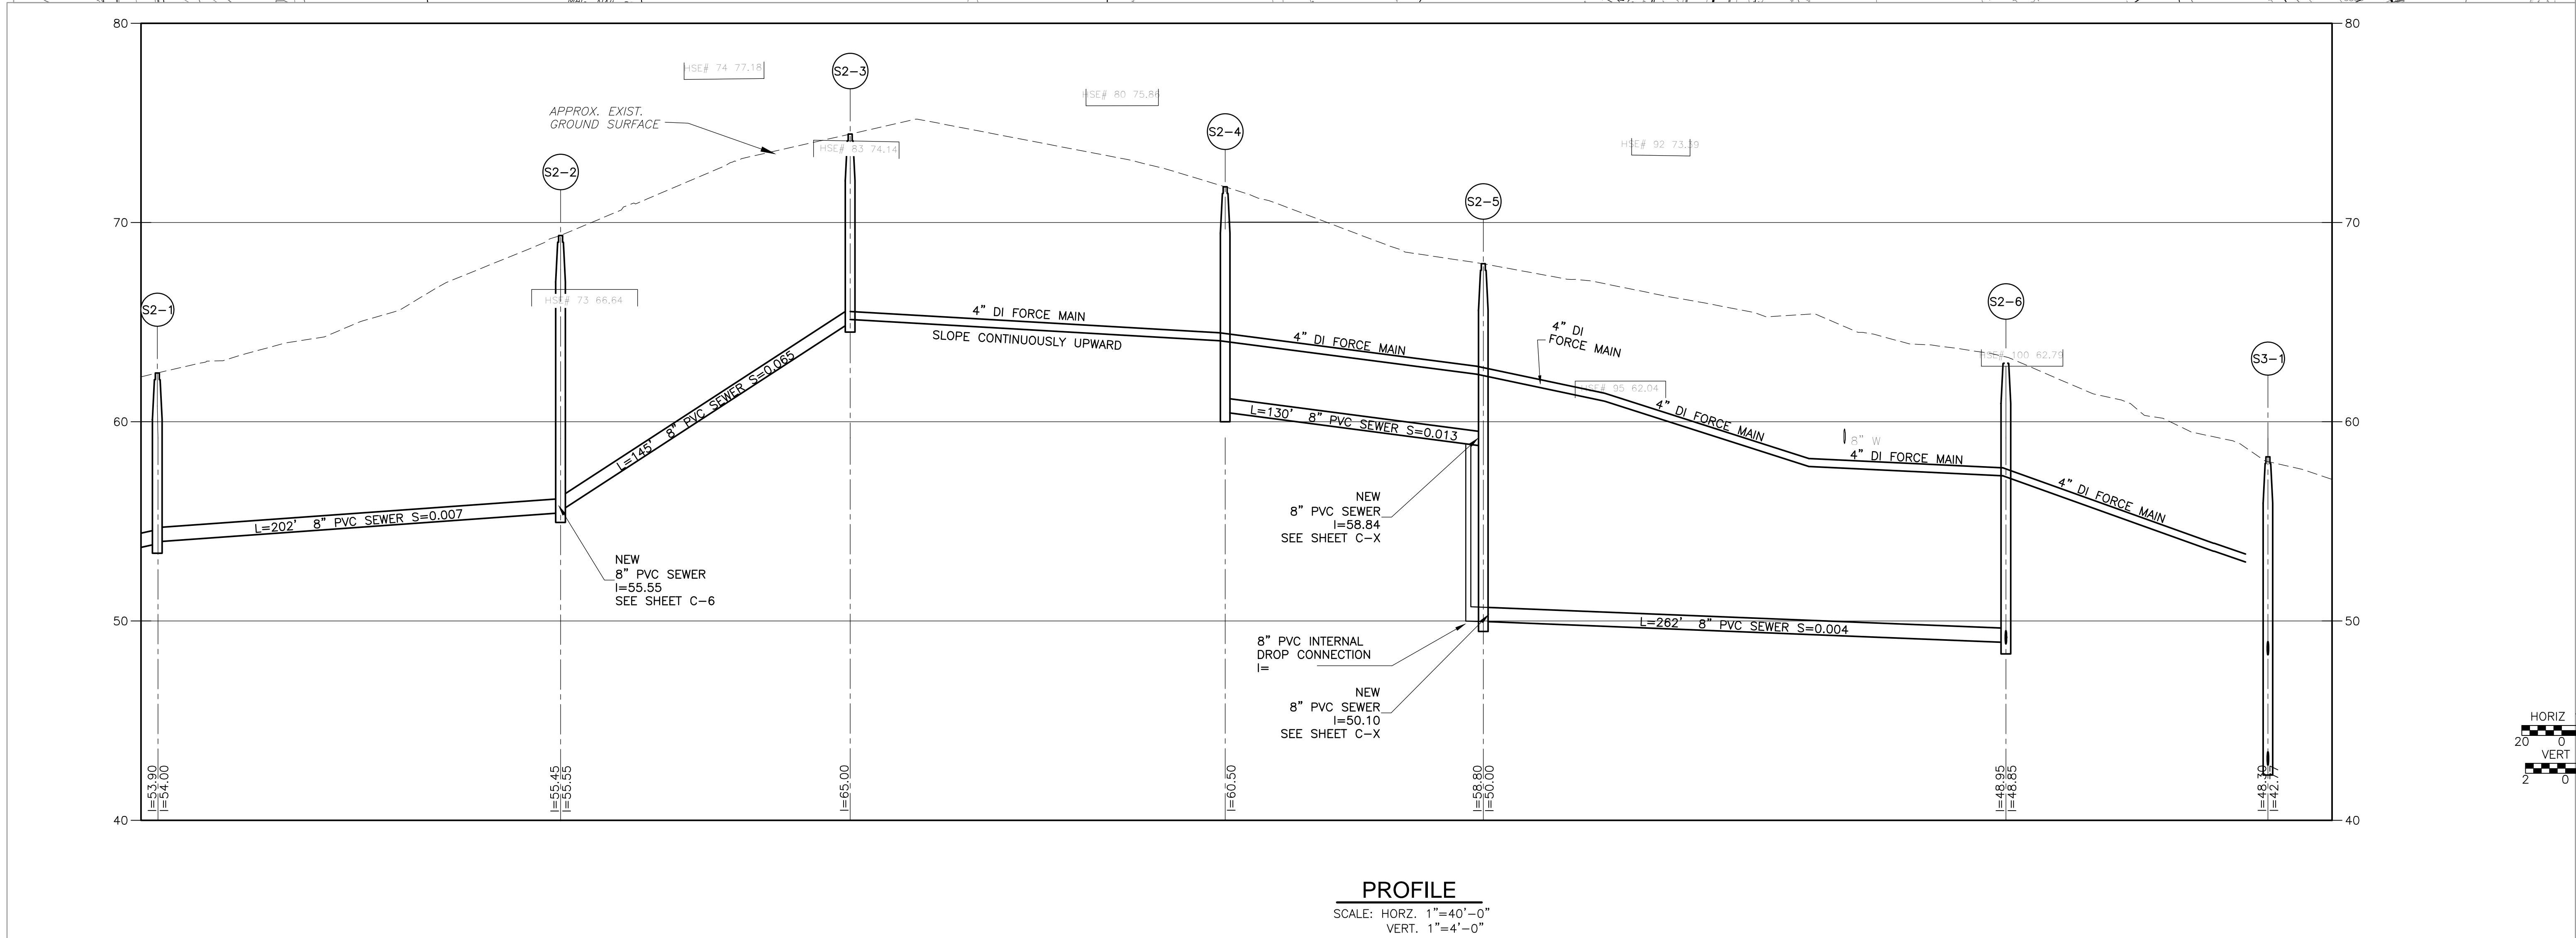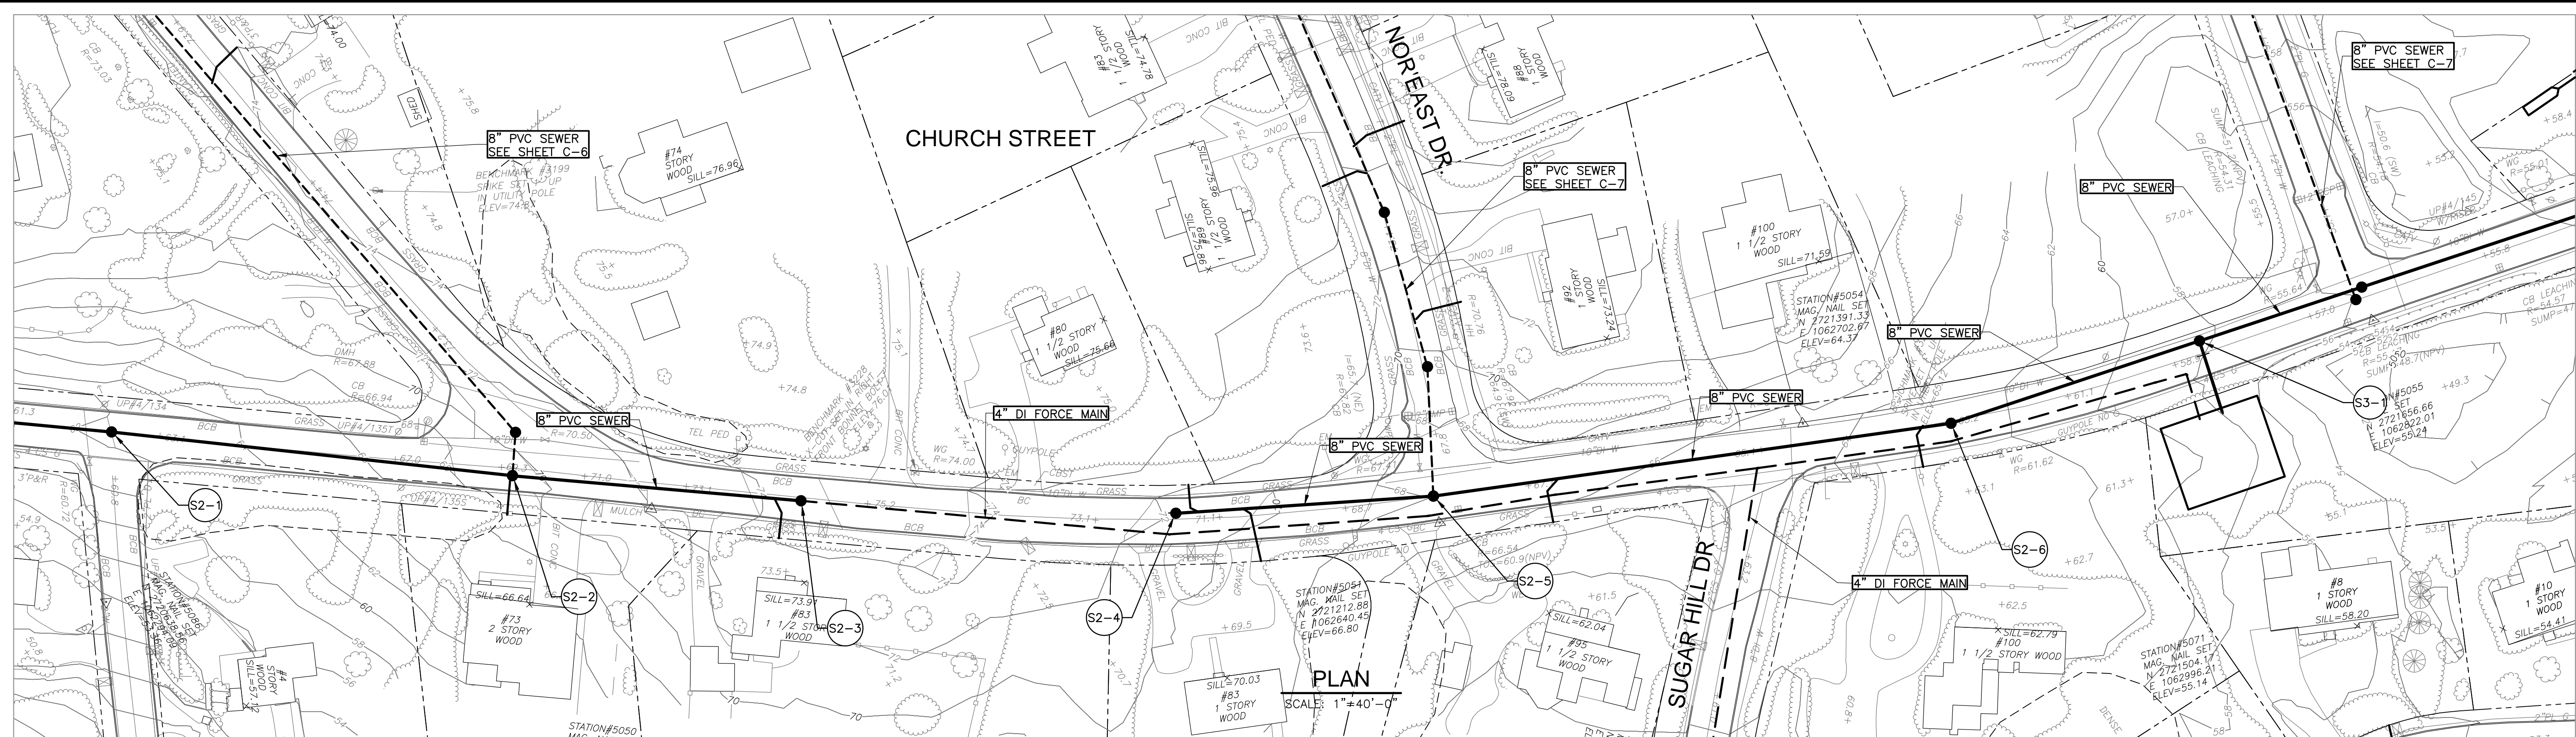

PROFILE
SCALE: HORZ. 1"=40'-0"
VERT. 1"=4'-0"

PROGRESS PRINT - 6-20-2018

REV. NO.	DATE	DRWN	CHKD	REMARKS

DESIGNED BY:	X
DRAWN BY:	M. TOUAYL
SHEET CHK'D BY:	X
CROSS CHK'D BY:	X
APPROVED BY:	X
DATE:	JAN 2018





TOWN OF HARWICH, MASSACHUSETTS
SEWERAGE WORKS IMPROVEMENTS
PHASE 2 - CONTRACT NO. 2

CHURCH STREET

PROJECT NO.	0324-113964
FILE NAME:	CO02PLPR
SHEET NO.	C-2

30% SUBMITTAL - NOT FOR CONSTRUCTION

©2018 CDM SMITH. ALL RIGHTS RESERVED. THESE DOCUMENTS AND DESIGNS PROVIDED BY PROFESSIONAL SERVICE, INCORPORATED HEREIN, ARE THE PROPERTY OF CDM SMITH AND ARE NOT TO BE USED, IN WHOLE OR PART, FOR ANY OTHER PROJECT WITHOUT THE WRITTEN AUTHORIZATION OF CDM SMITH.

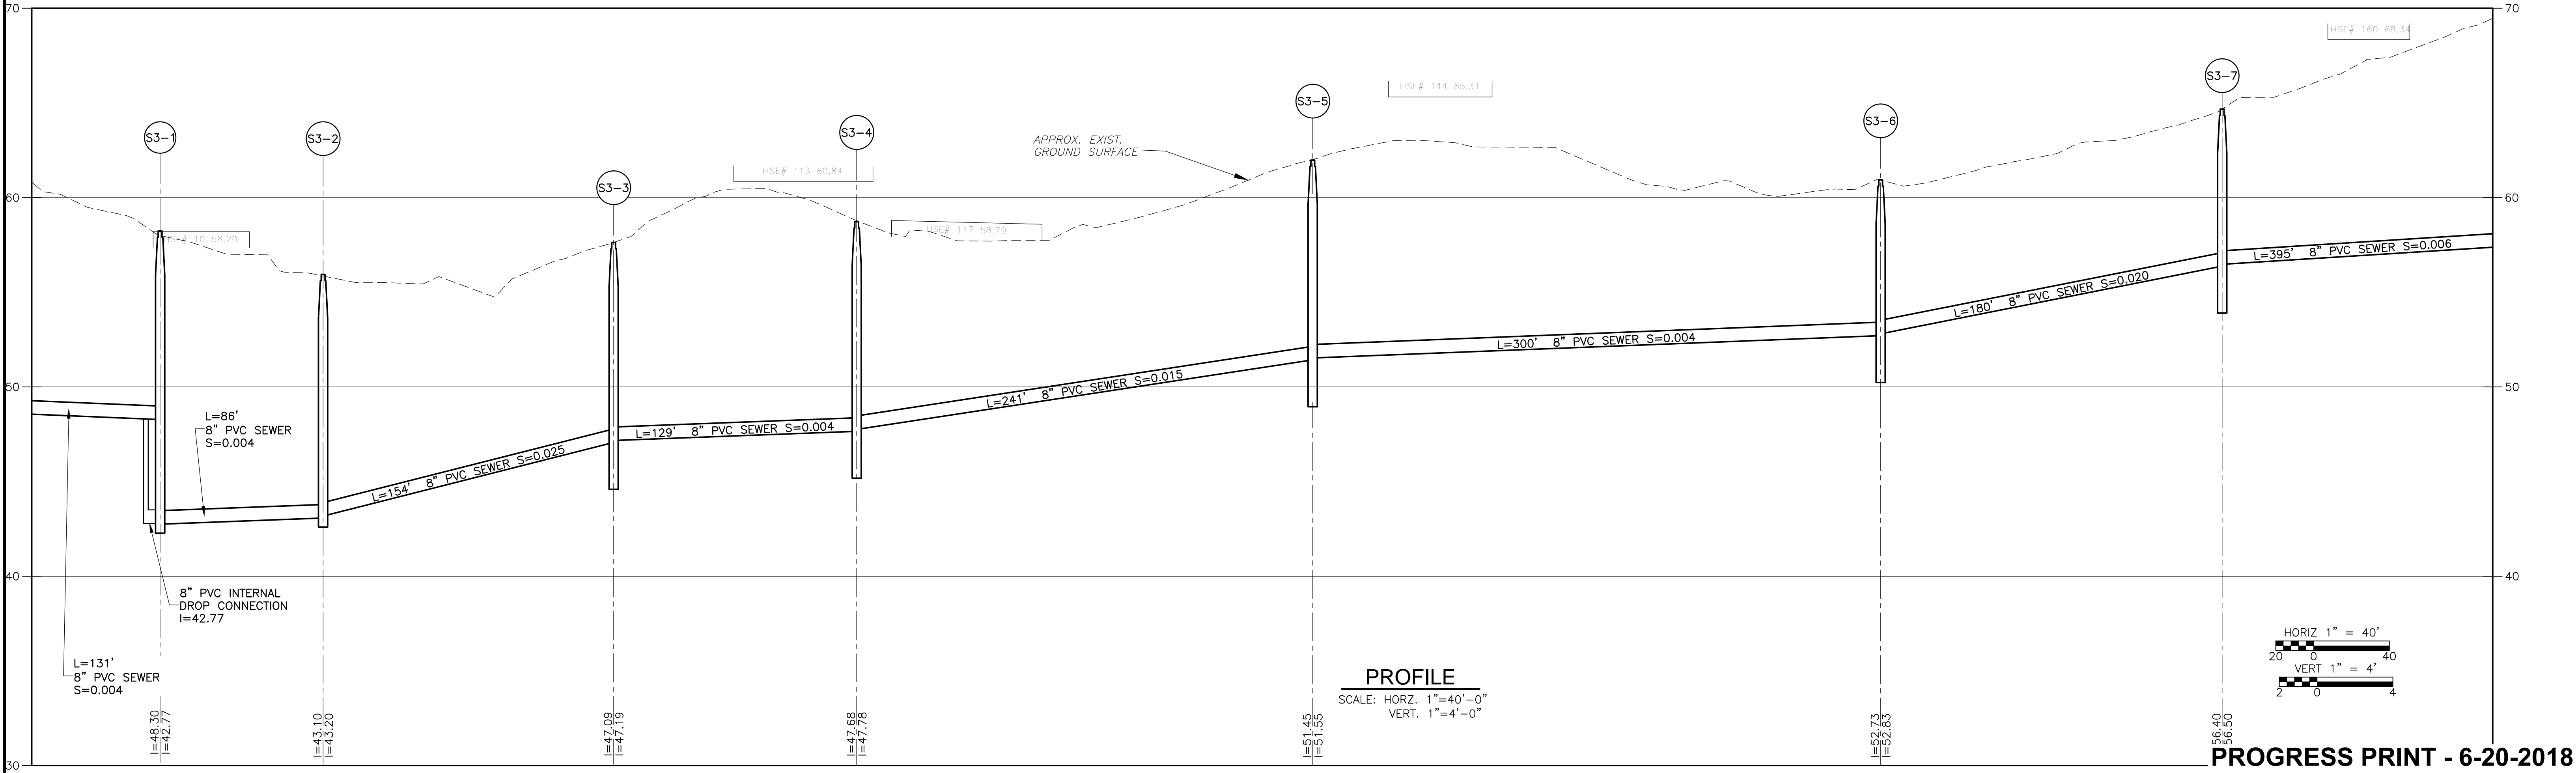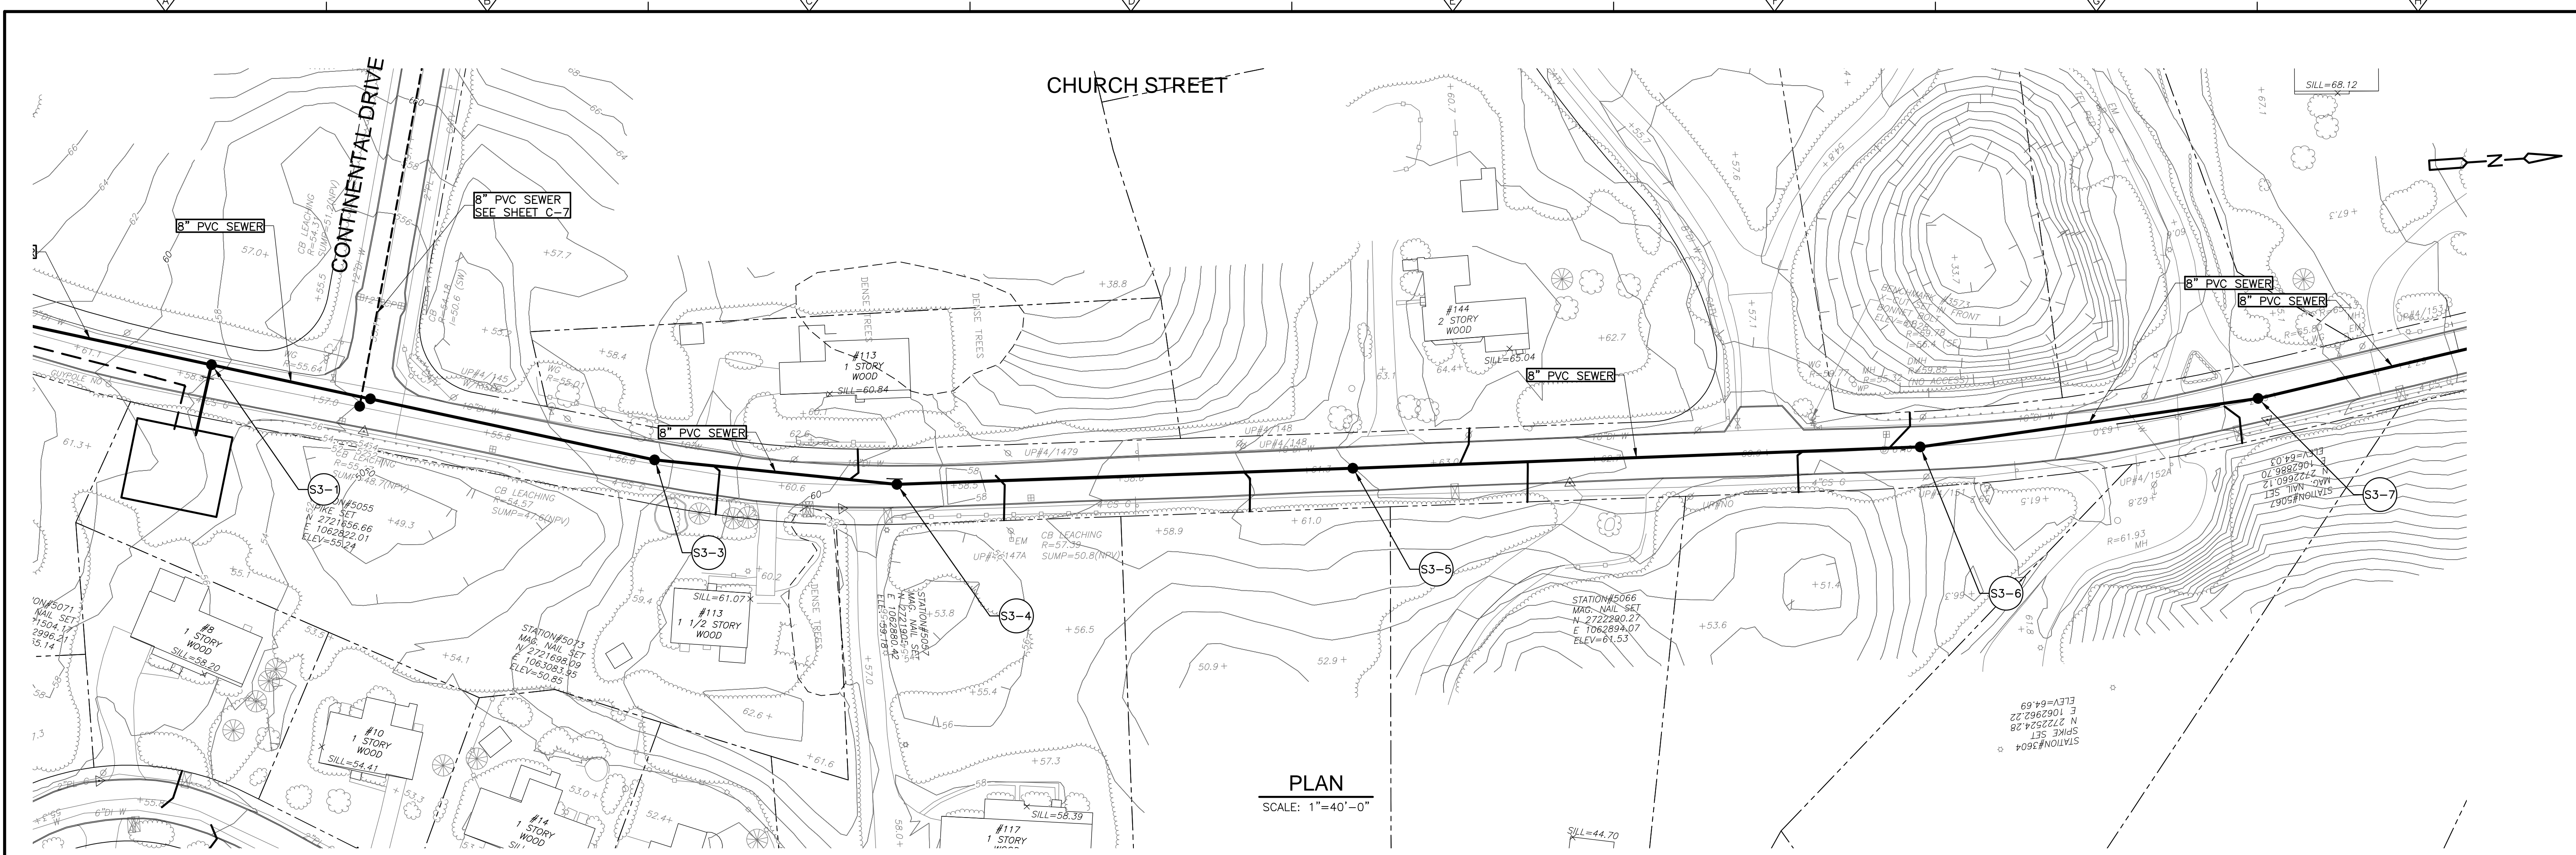

REV. NO.	DATE	DRWN	CHKD	REMARKS

DESIGNED BY:	_____	X
DRAWN BY:	_____	X
SHEET CHK'D BY:	_____	X
CROSS CHK'D BY:	_____	X
APPROVED BY:	_____	X
DATE:	JAN 2018	

CDM Smith
 50 Hampshire Street
 Cambridge, MA 02139
 Tel: (617) 452-6000



TOWN OF HARWICH, MASSACHUSETTS
 SEWERAGE WORKS IMPROVEMENTS
 PHASE 2 - CONTRACT NO. 2

CHURCH STREET


PROJECT NO.	0324-113964
FILE NAME:	CO03PLPR
SHEET NO.	C-3

PROGRESS PRINT - 6-20-2018

30% SUBMITTAL - NOT FOR CONSTRUCTION

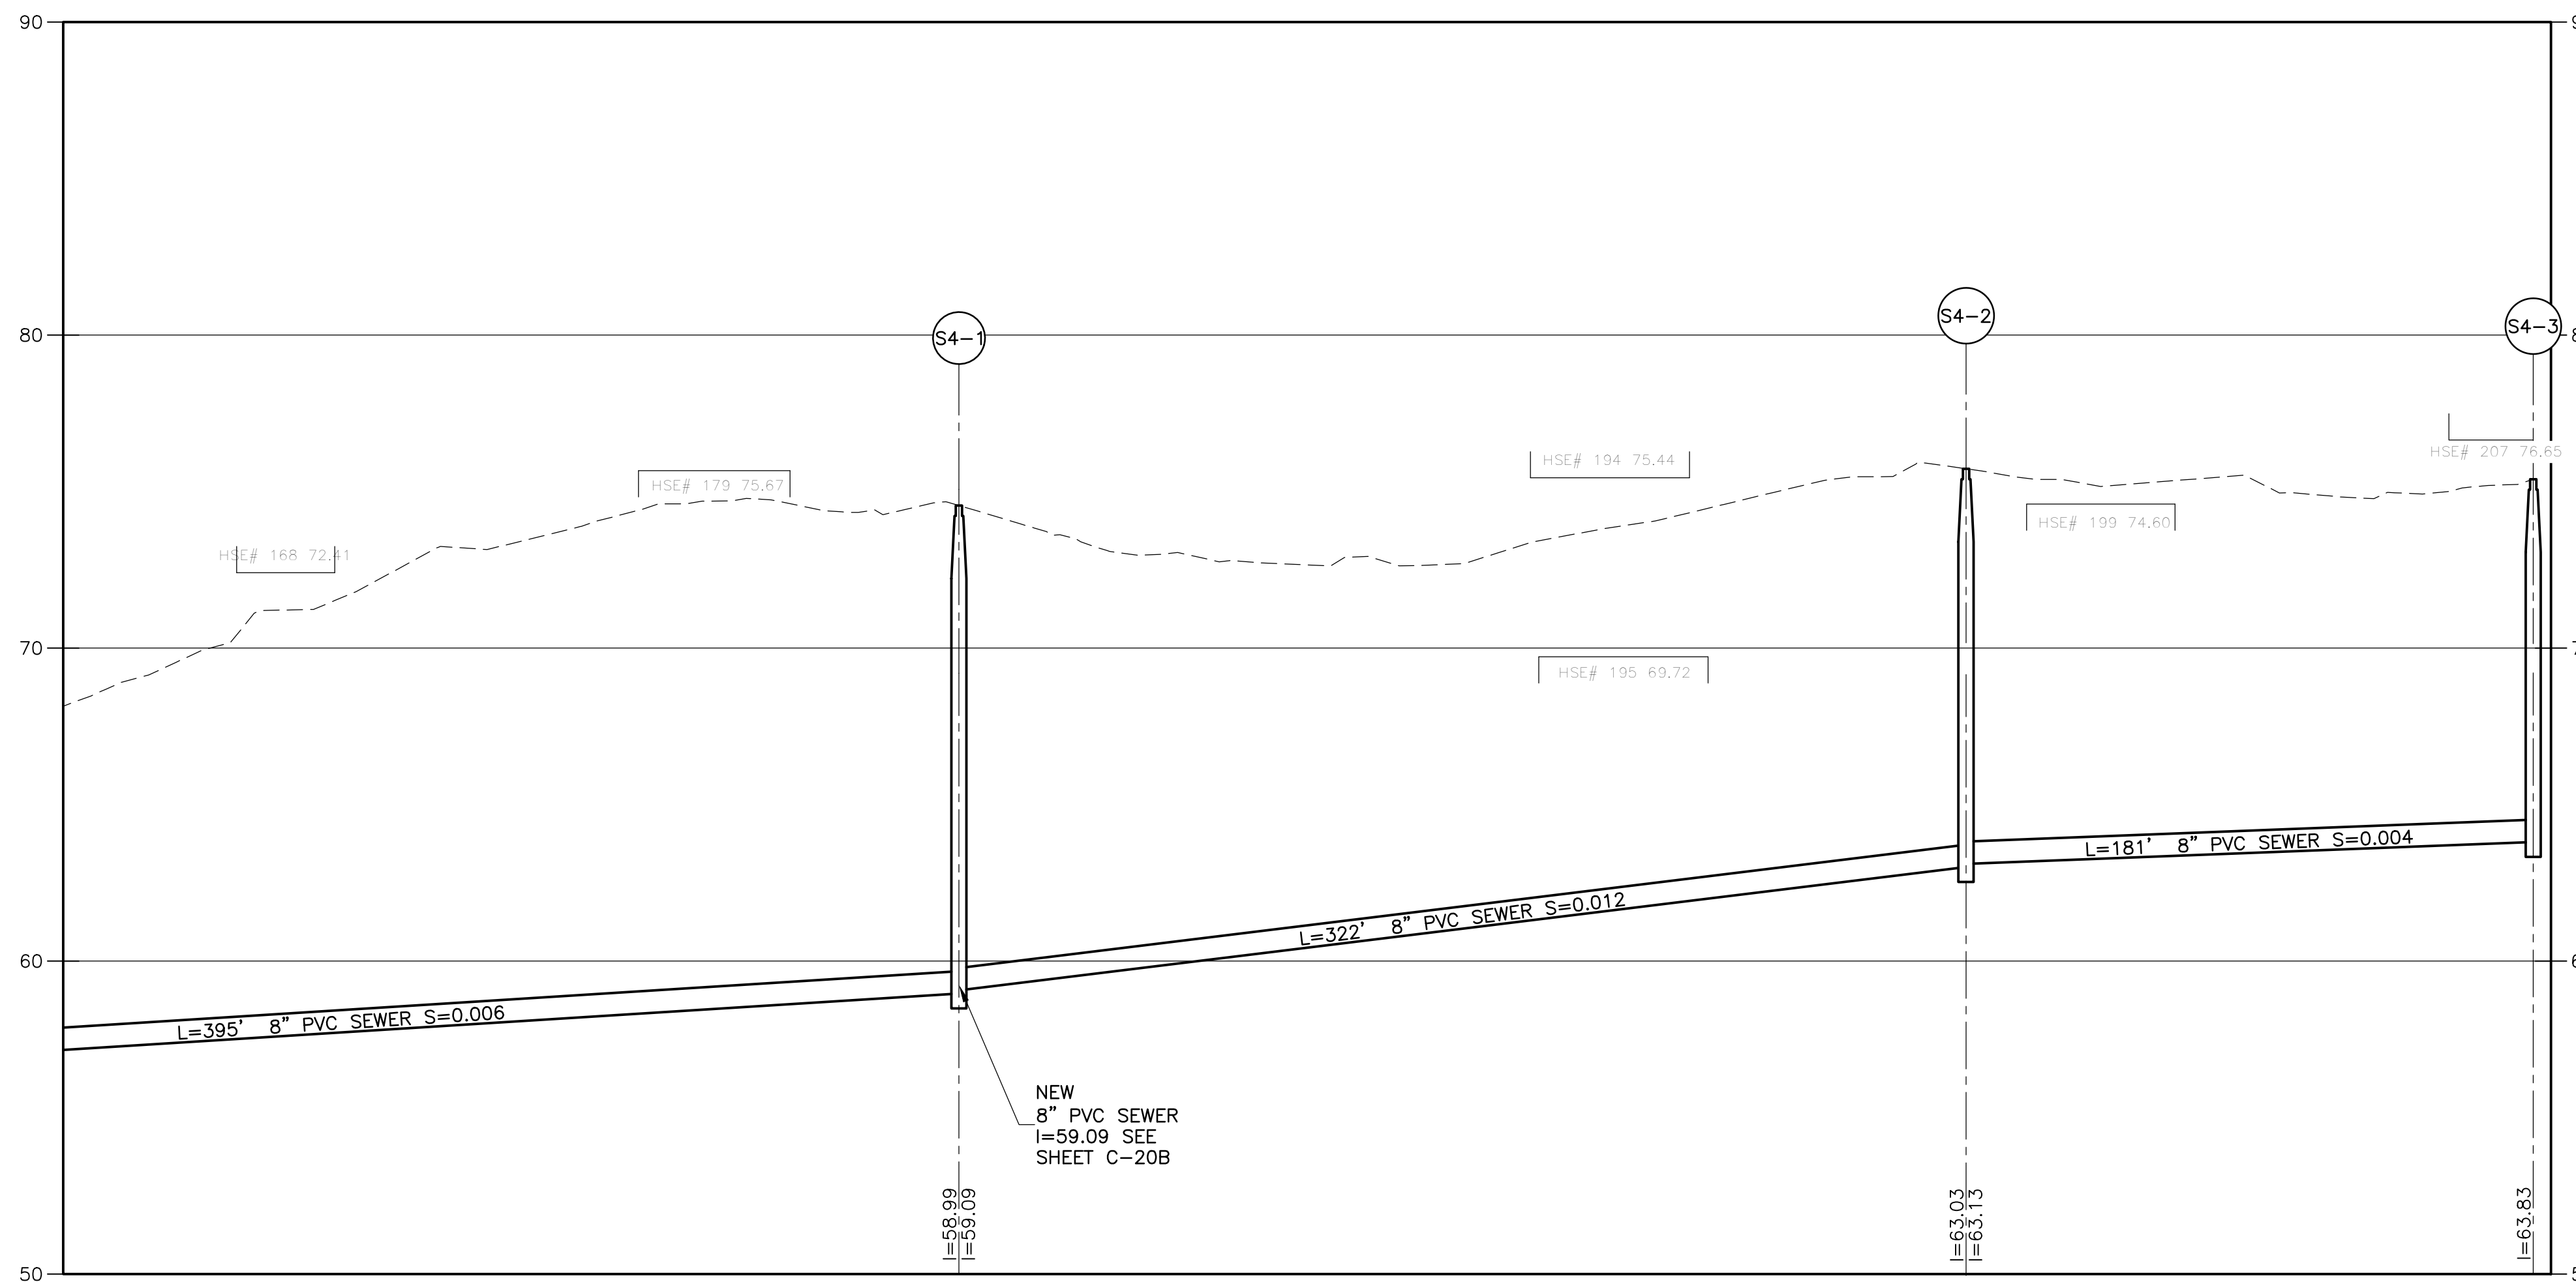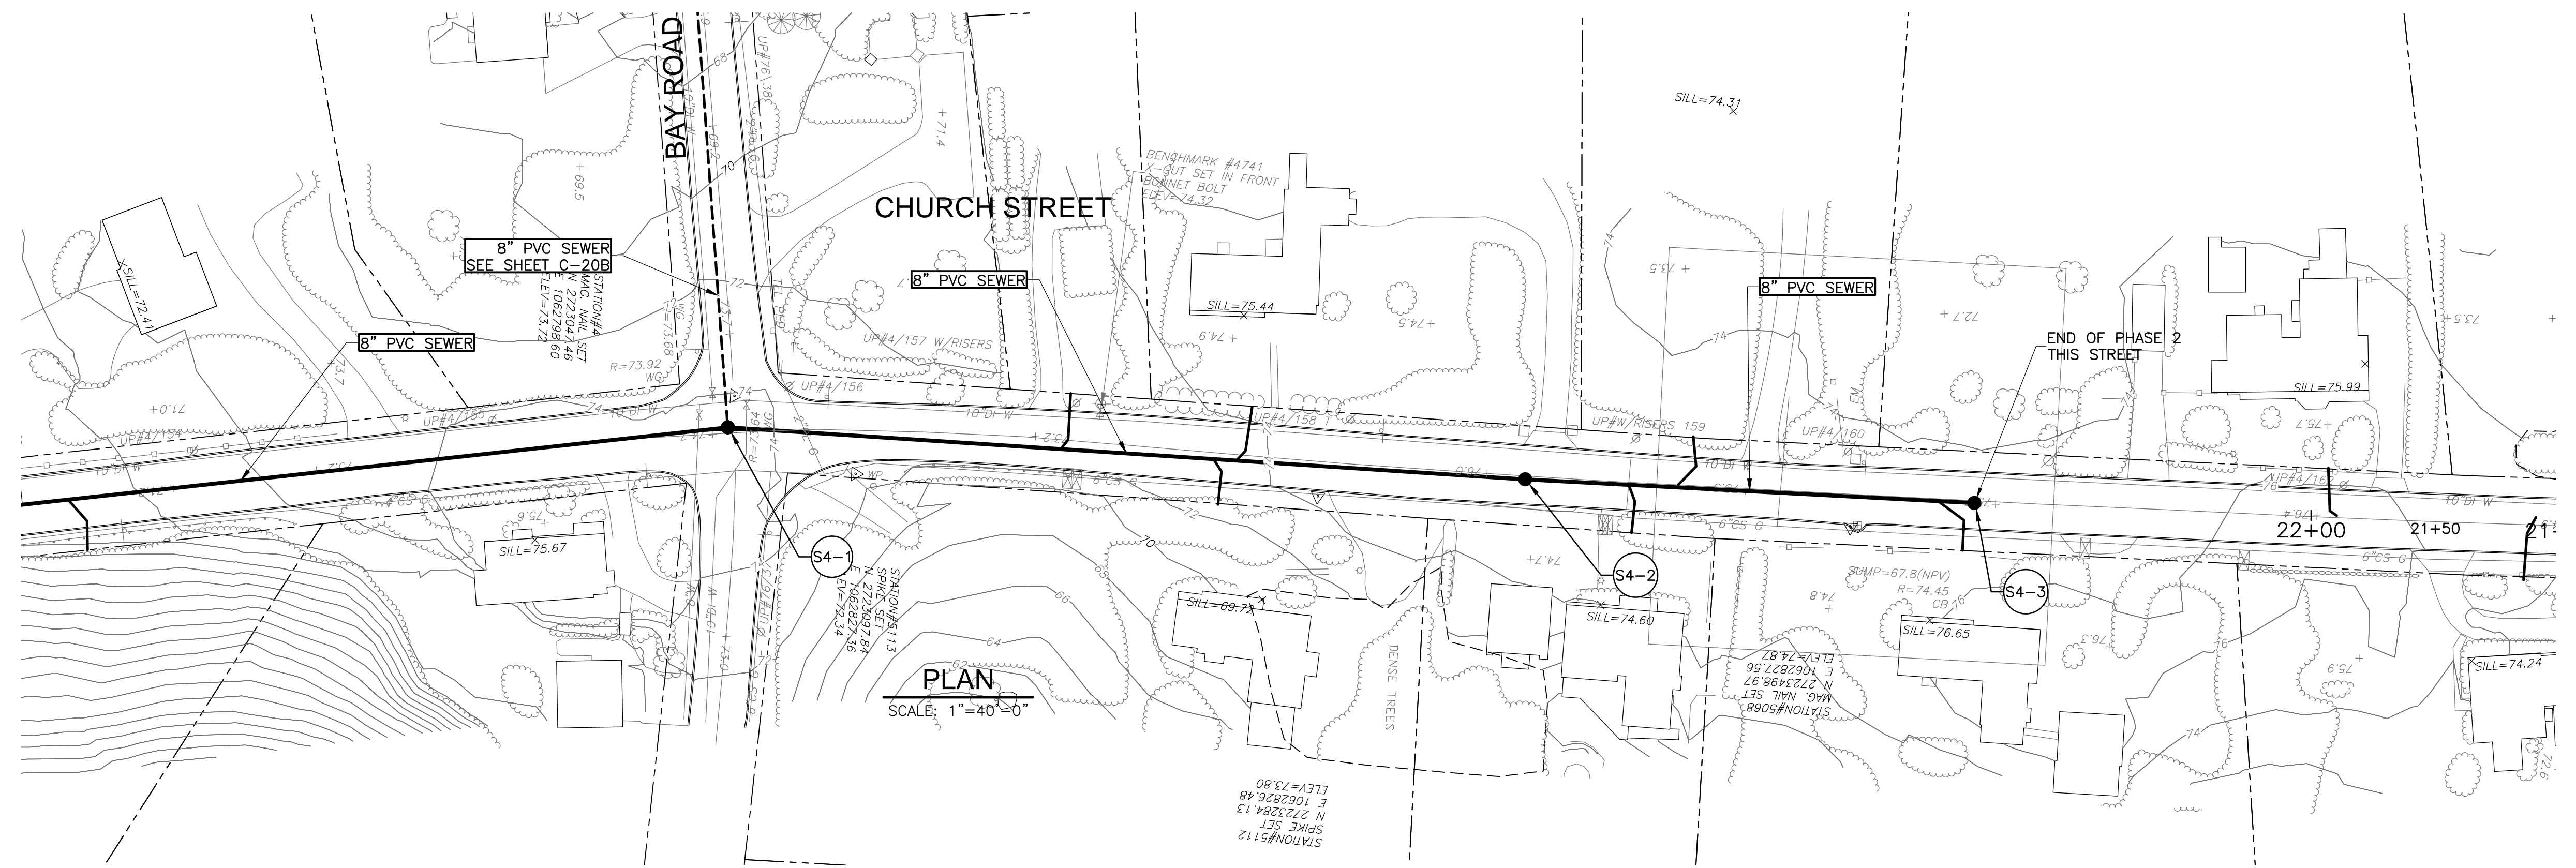

PROFILE
SCALE: HORZ. 1"=40'-0"
VERT. 1"=4'-0"

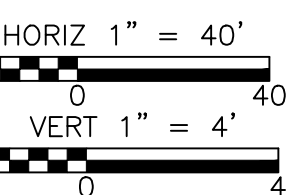

©2018 CDM SMITH. ALL RIGHTS RESERVED. REUSE OF DOCUMENTS: THESE DOCUMENTS AND DESIGNS PROVIDED BY PROFESSIONAL SERVICE, INCORPORATED HEREIN, ARE THE PROPERTY OF CDM SMITH AND ARE NOT TO BE USED, IN WHOLE OR PART, FOR ANY OTHER PROJECT WITHOUT THE WRITTEN AUTHORIZATION OF CDM SMITH.

REV. NO.	DATE	DRWN	CHKD	REMARKS

DESIGNED BY: _____	X
DRAWN BY: M. TOUAYL	X
SHEET CHK'D BY: _____	X
CROSS CHK'D BY: _____	X
APPROVED BY: _____	X
DATE: JAN 2018	

CDM Smith
50 Hampshire Street
Cambridge, MA 02139
Tel: (617) 452-6000

TOWN OF HARWICH, MASSACHUSETTS
SEWERAGE WORKS IMPROVEMENTS
PHASE 2 - CONTRACT NO. 2


CHURCH STREET

PROJECT NO. 0324-113964
FILE NAME: C004PLPR
SHEET NO. C-4



PROGRESS PRINT - 6-20-2018

30% SUBMITTAL - NOT FOR CONSTRUCTION

©2018 CDM SMITH. ALL RIGHTS RESERVED. REUSE OF DOCUMENTS: THESE DOCUMENTS AND DESIGNS PROVIDED BY PROFESSIONAL SERVICE, INCORPORATED HEREIN, ARE THE PROPERTY OF CDM SMITH AND ARE NOT TO BE USED, IN WHOLE OR PART, FOR ANY OTHER PROJECT WITHOUT THE WRITTEN AUTHORIZATION OF CDM SMITH.

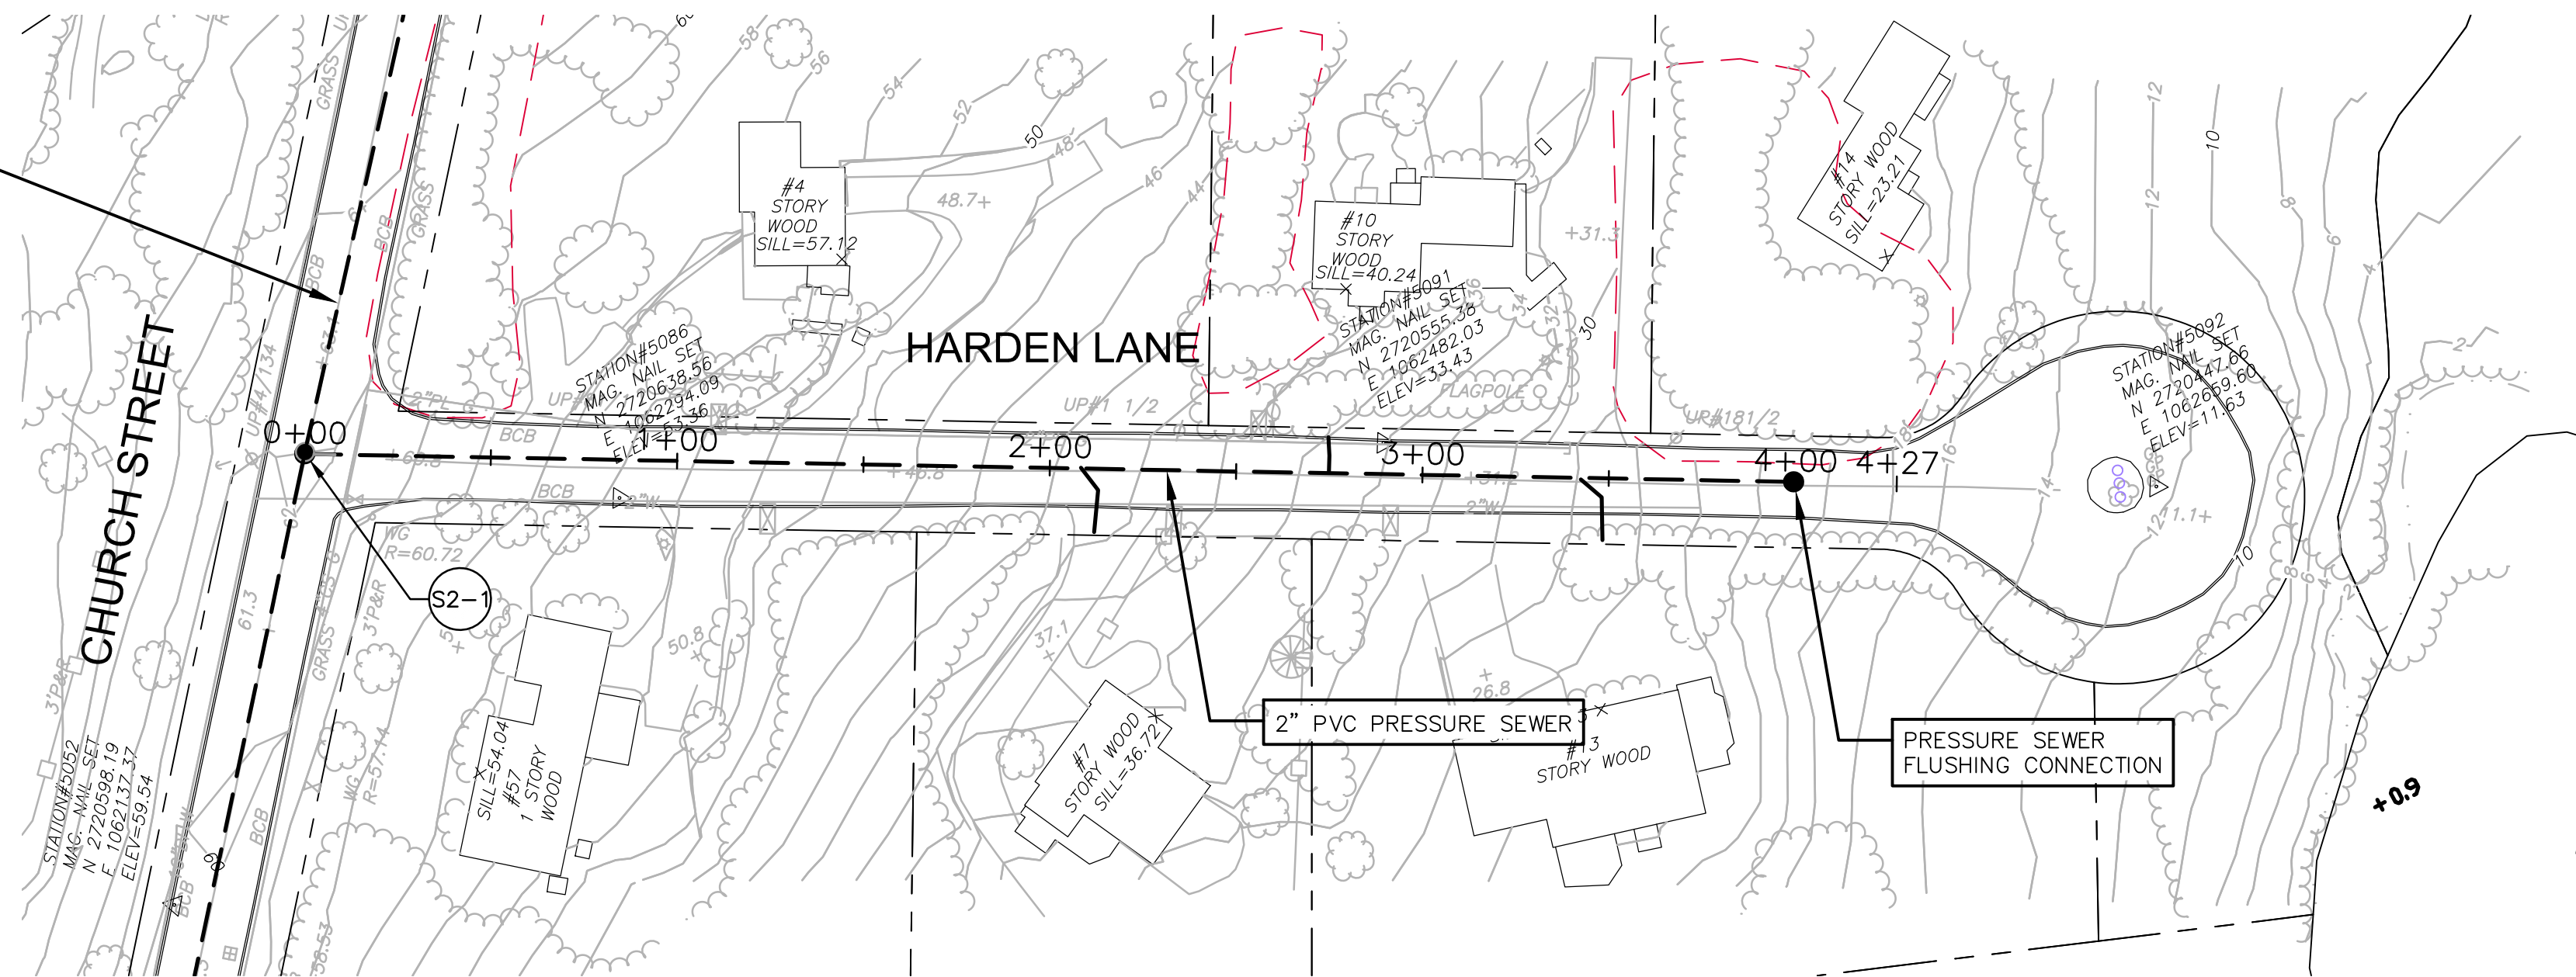

PLAN
1"=40'

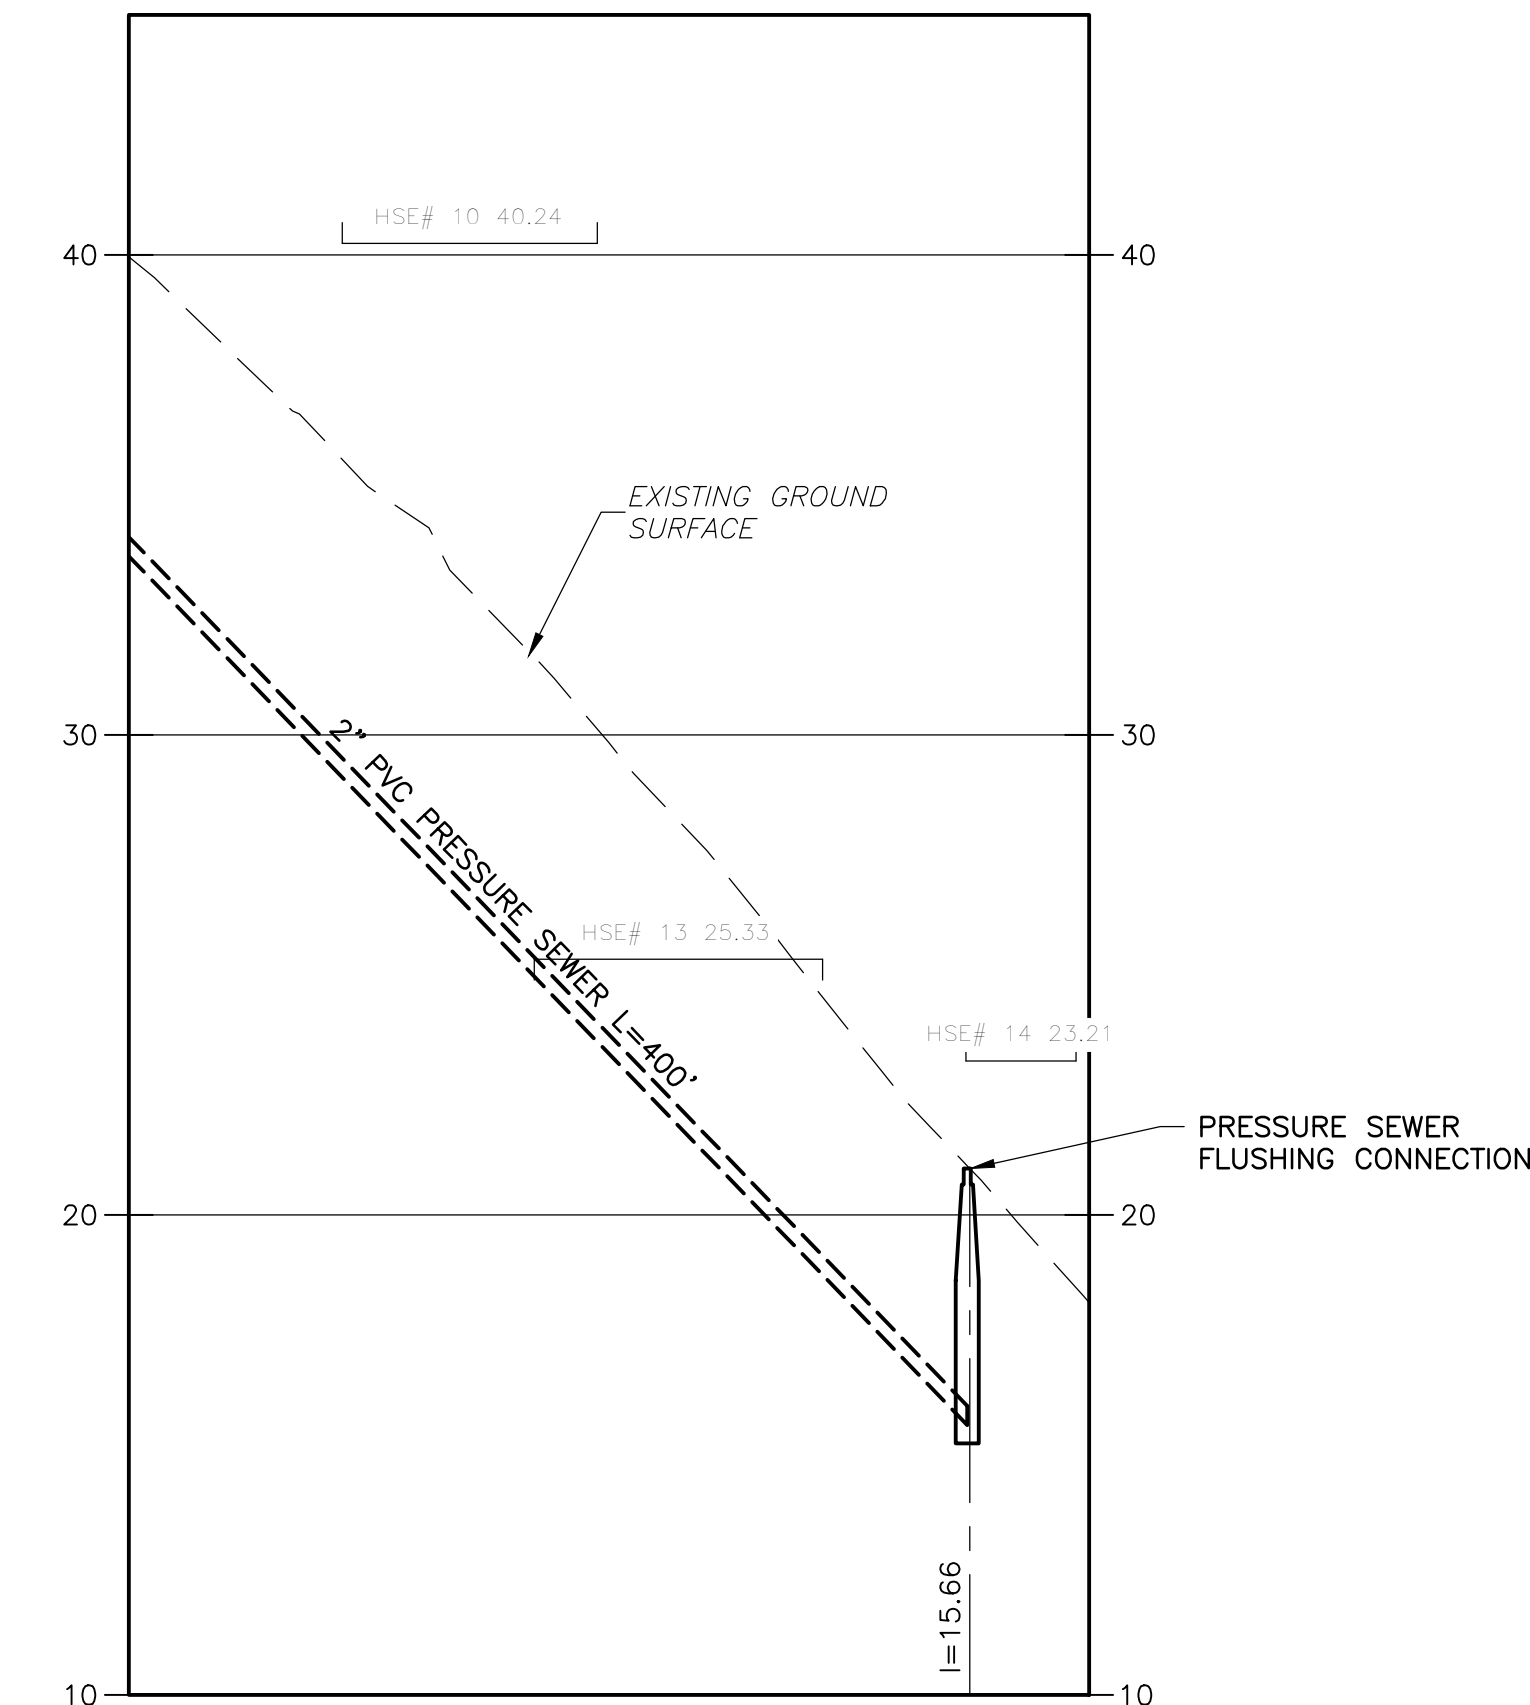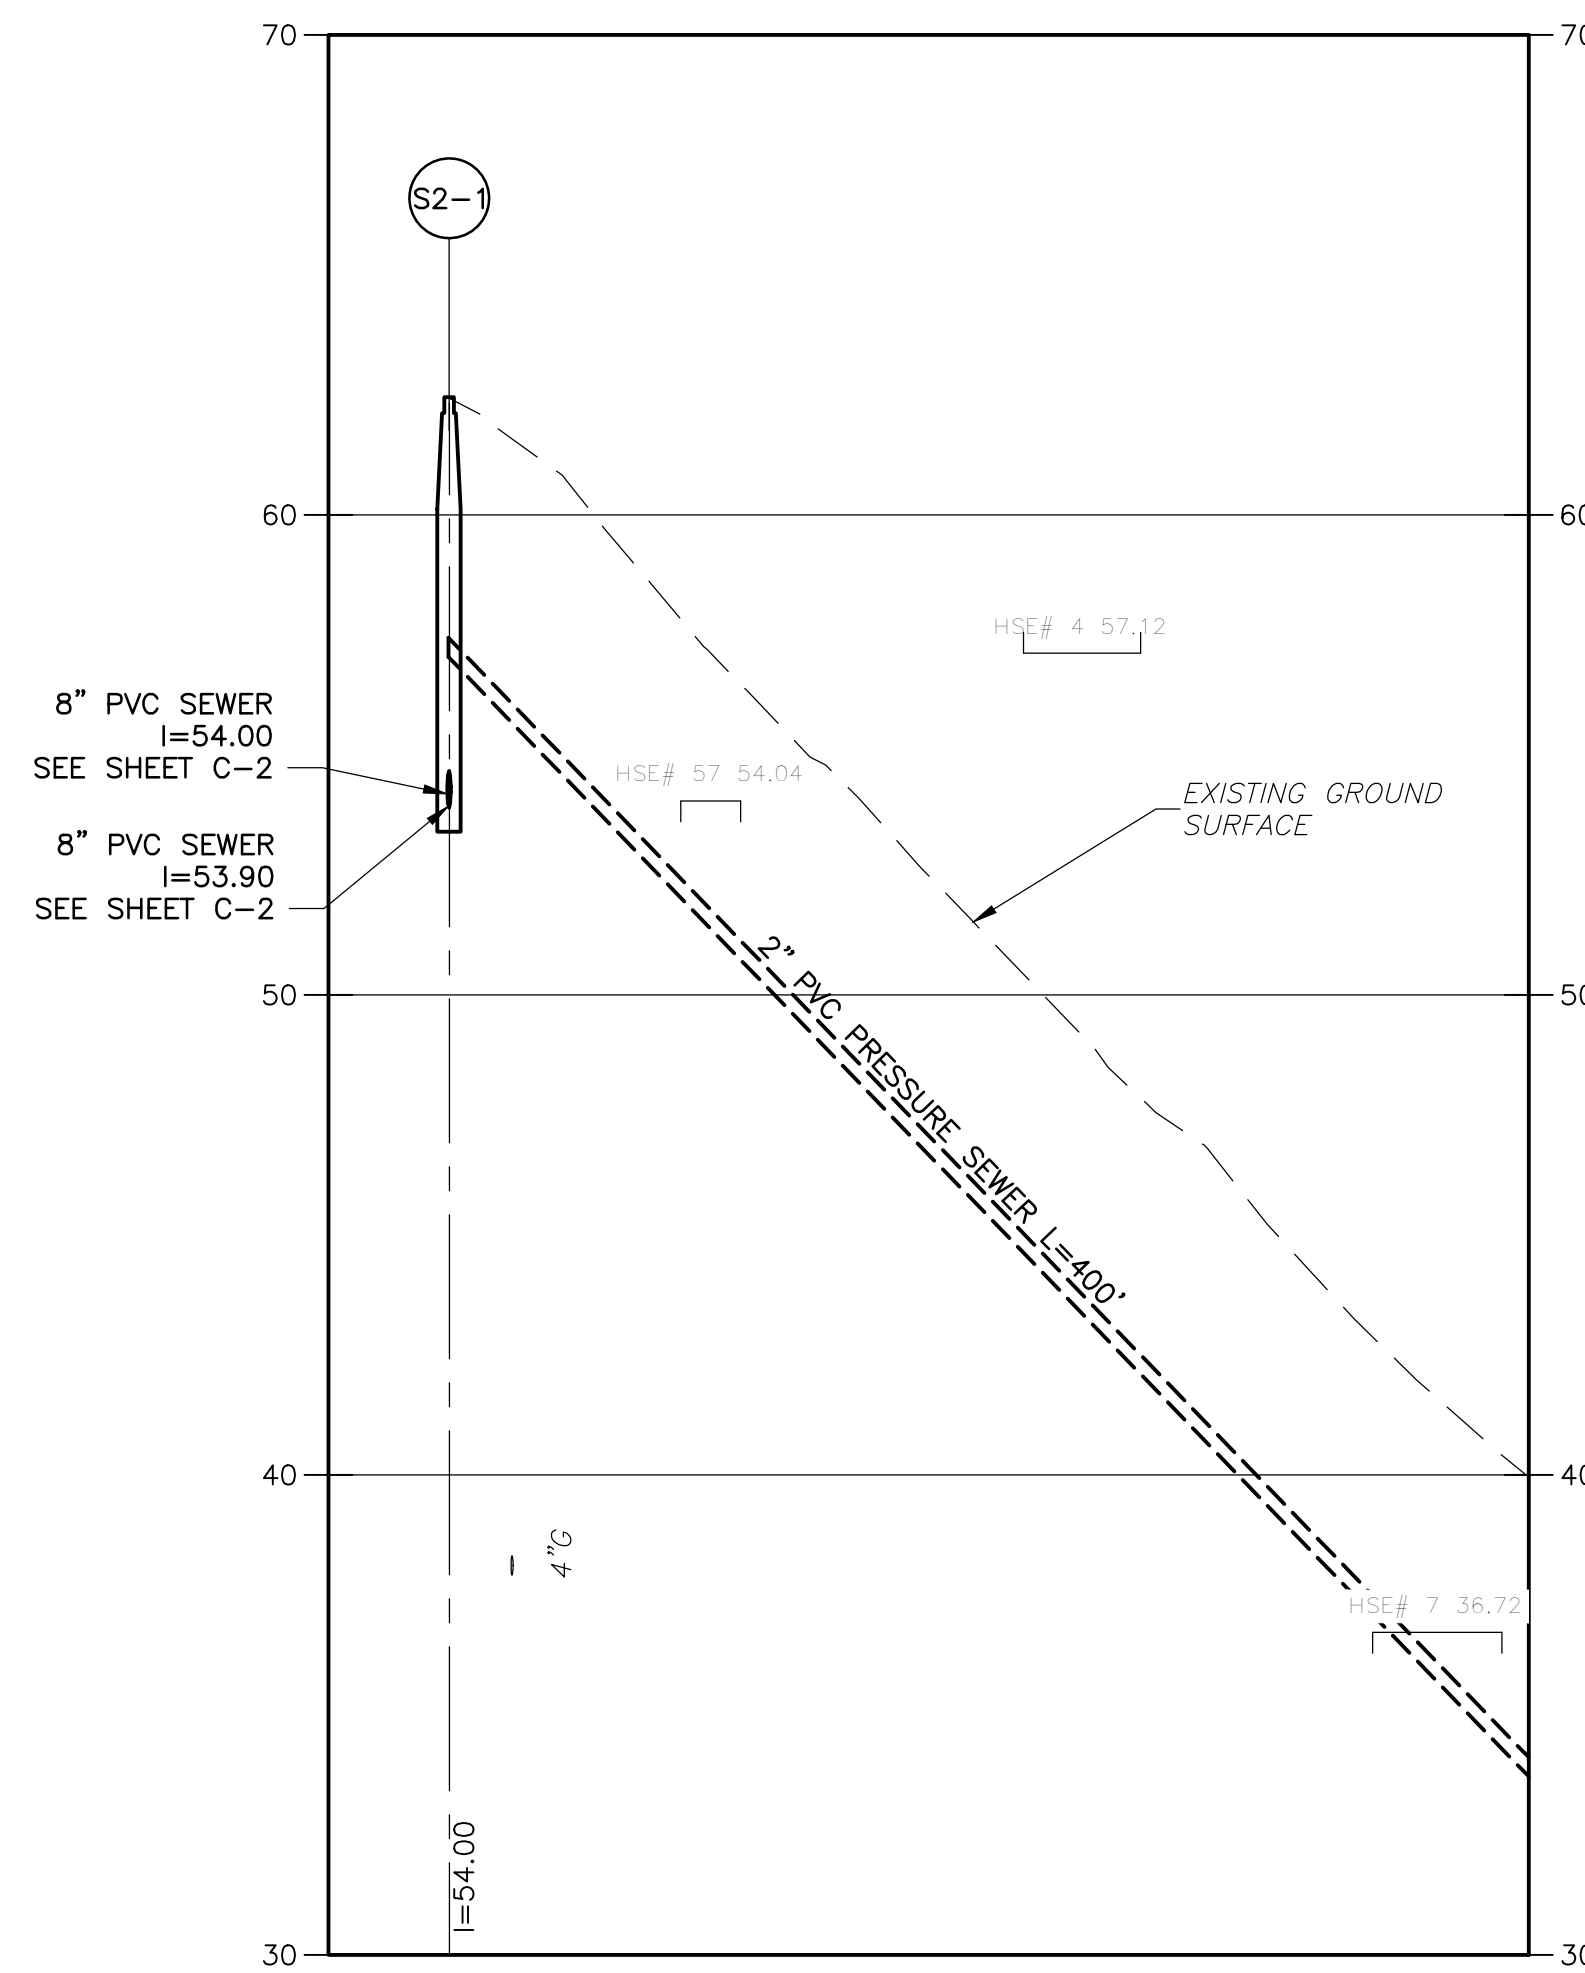

PROFILE
HOR: 1"=40'
VERT: 1"=4'



PROGRESS PRINT - 6-20-2018

REV. NO.	DATE	DRWN	CHKD	REMARKS

DESIGNED BY: _____	X
DRAWN BY: _____	S. ENGEL
SHEET CHK'D BY: _____	X
CROSS CHK'D BY: _____	X
APPROVED BY: _____	X
DATE: _____	JAN 2018



CDM Smith
50 Hampshire Street
Cambridge, MA 02139
Tel: (617) 452-6000

TOWN OF HARWICH, MASSACHUSETTS
SEWERAGE WORKS IMPROVEMENTS
PHASE 2 - CONTRACT NO. 2

HARDEN LANE

PROJECT NO. 0324-113964
FILE NAME: C005PLPR
SHEET NO. C-5

© 2018 CDM SMITH. ALL RIGHTS RESERVED. REUSE OF DOCUMENTS: THESE DOCUMENTS AND DESIGNS PROVIDED BY PROFESSIONAL SERVICE, INCORPORATED HEREIN, ARE THE PROPERTY OF CDM SMITH AND ARE NOT TO BE USED, IN WHOLE OR PART, FOR ANY OTHER PROJECT WITHOUT THE WRITTEN AUTHORIZATION OF CDM SMITH.

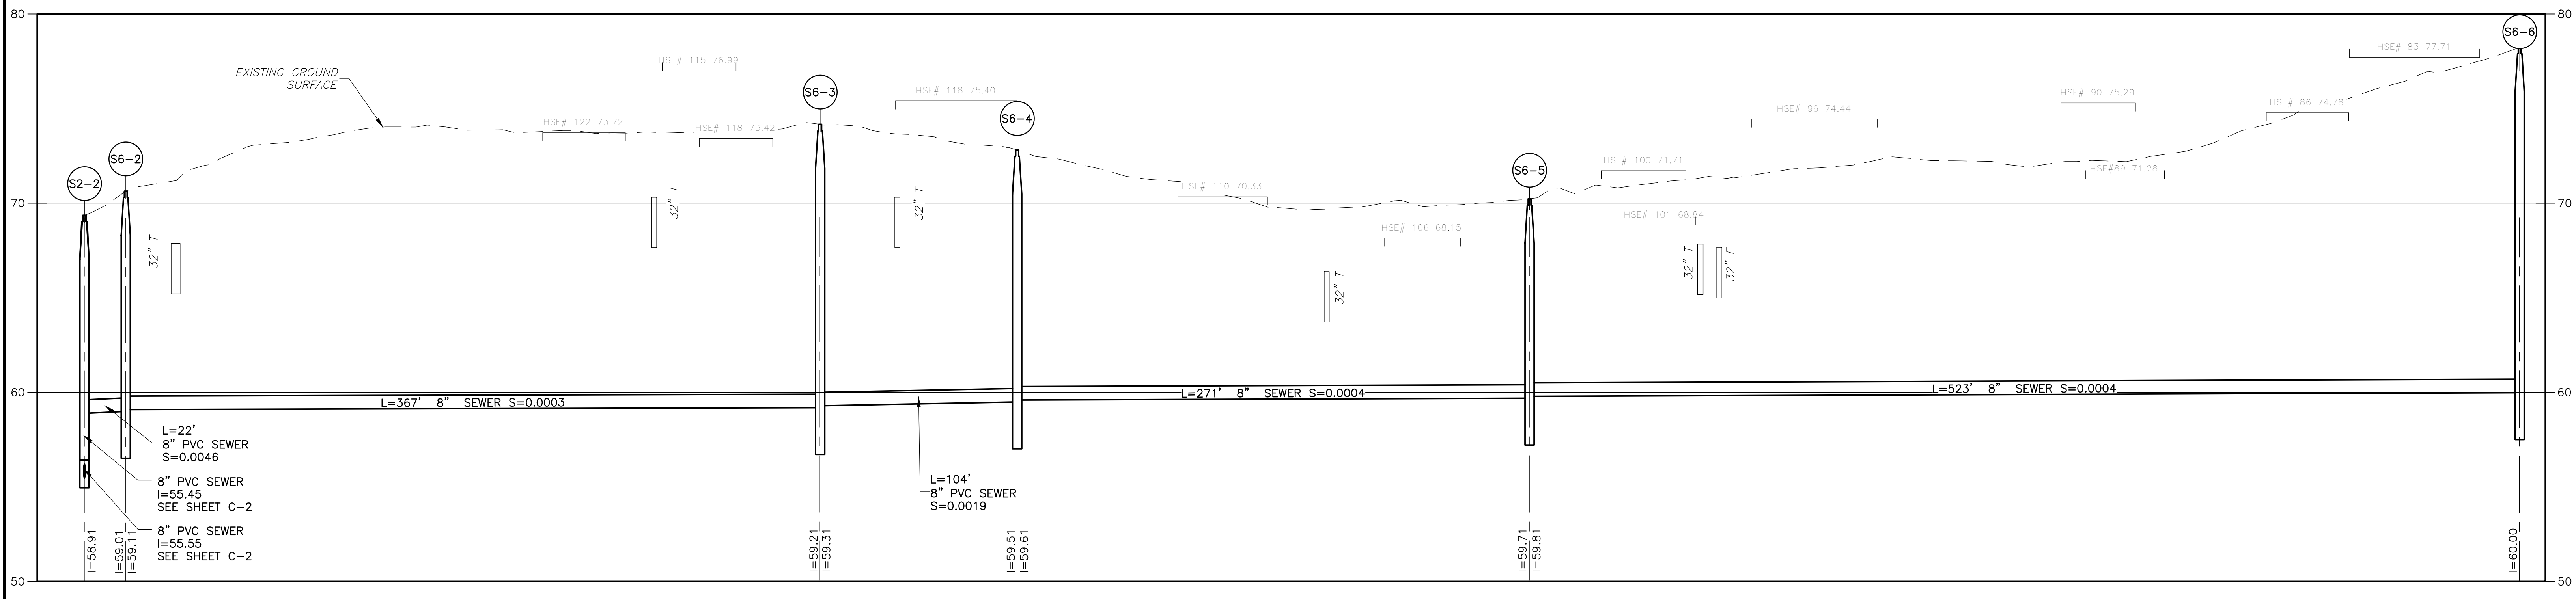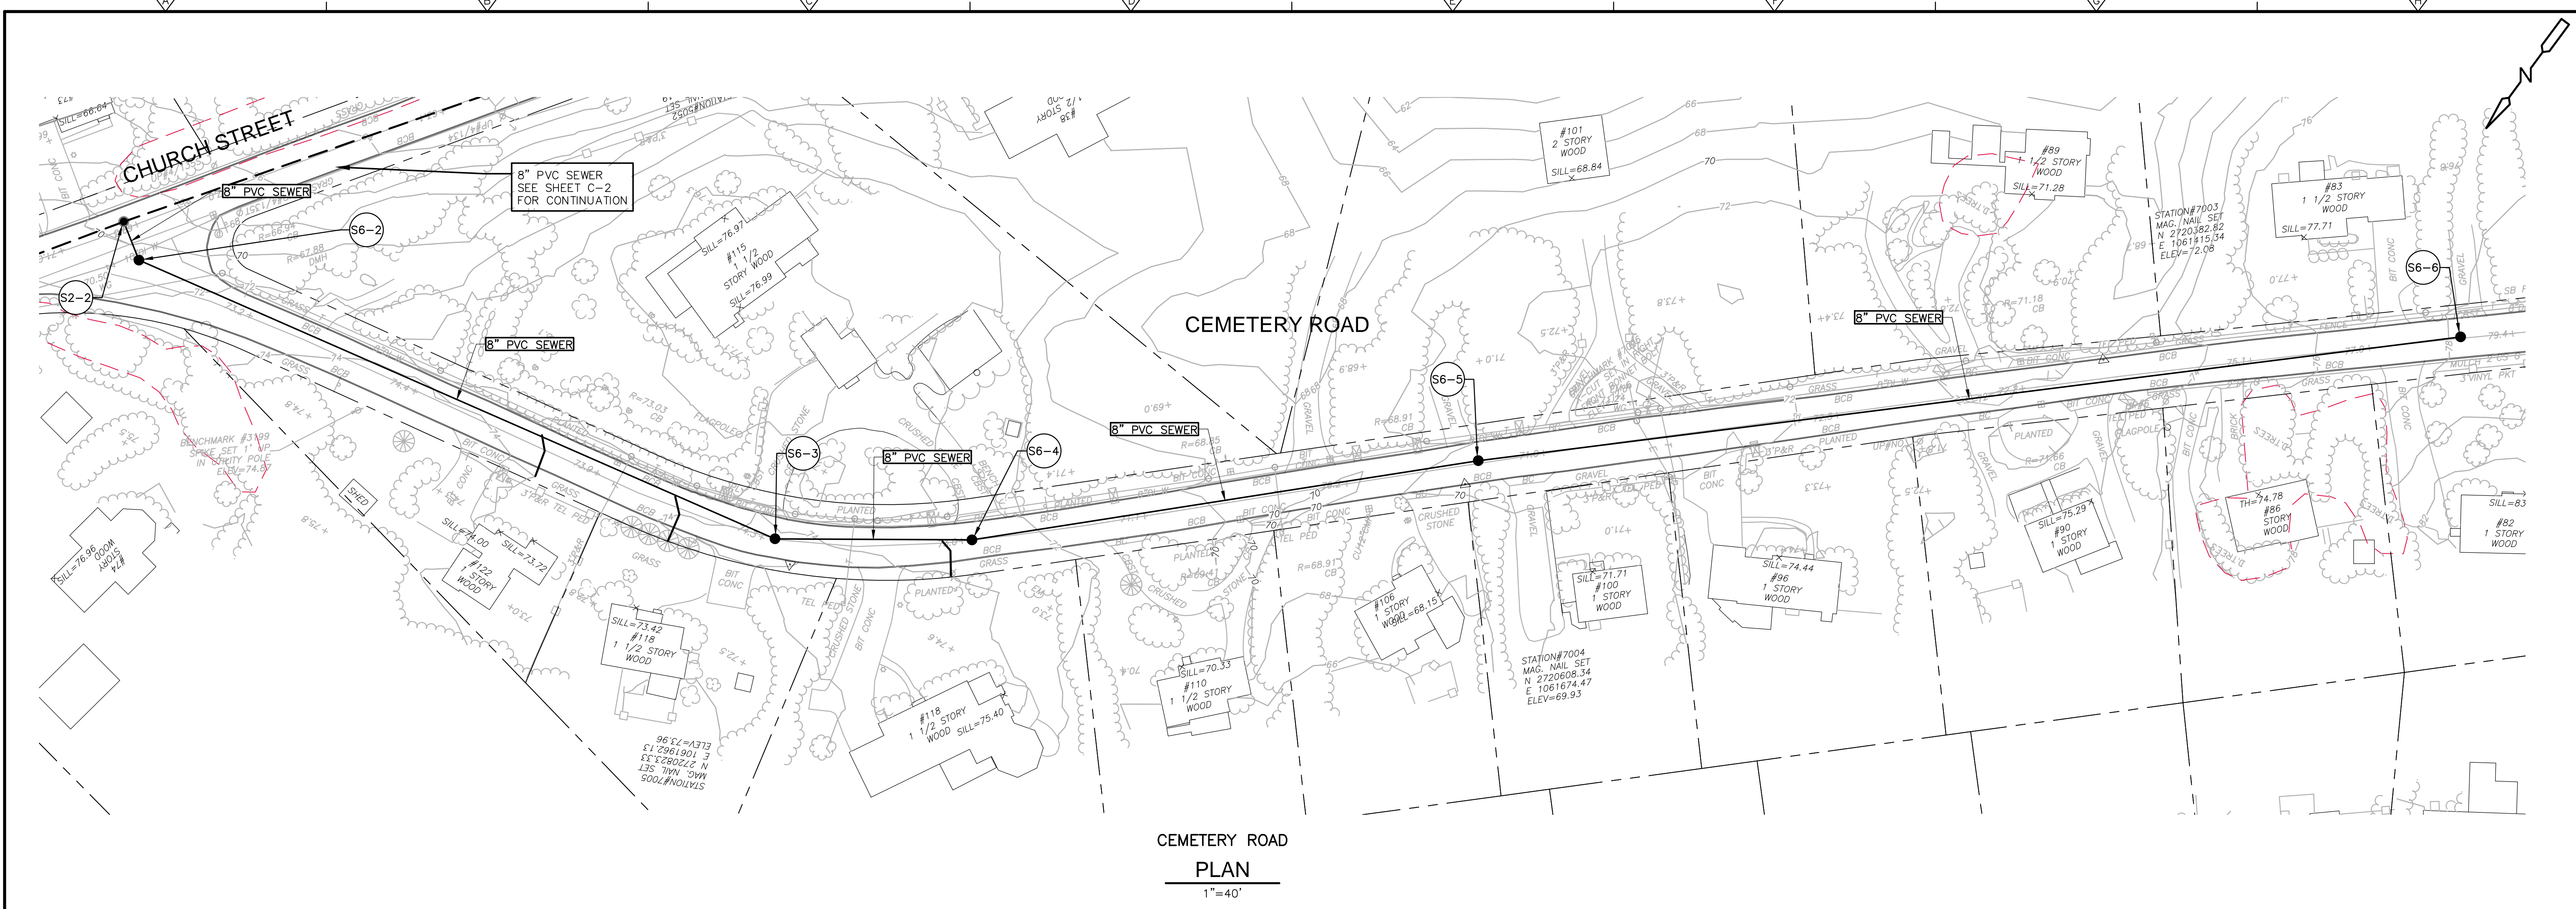

PROGRESS PRINT - 6-20-2018

REV. NO.	DATE	DRWN	CHKD	REMARKS

DESIGNED BY:	X
DRAWN BY:	S. ENGEL
SHEET CHK'D BY:	X
CROSS CHK'D BY:	X
APPROVED BY:	X
DATE:	JAN 2018

CDM Smith
50 Hampshire Street
Cambridge, MA 02139
Tel: (617) 452-6000


TOWN OF HARWICH, MASSACHUSETTS
SEWERAGE WORKS IMPROVEMENTS
PHASE 2 - CONTRACT NO. 2

CEMETERY ROAD

PROJECT NO.	0324-113964
FILE NAME:	C006PLPR
SHEET NO.	C-6


30% SUBMITTAL - NOT FOR CONSTRUCTION

©2018 CDM SMITH. ALL RIGHTS RESERVED. REUSE OF DOCUMENTS: THESE DOCUMENTS AND DESIGNS PROVIDED BY PROFESSIONAL SERVICE, INCORPORATED HEREIN, ARE THE PROPERTY OF CDM SMITH AND ARE NOT TO BE USED, IN WHOLE OR PART, FOR ANY OTHER PROJECT WITHOUT THE WRITTEN AUTHORIZATION OF CDM SMITH.

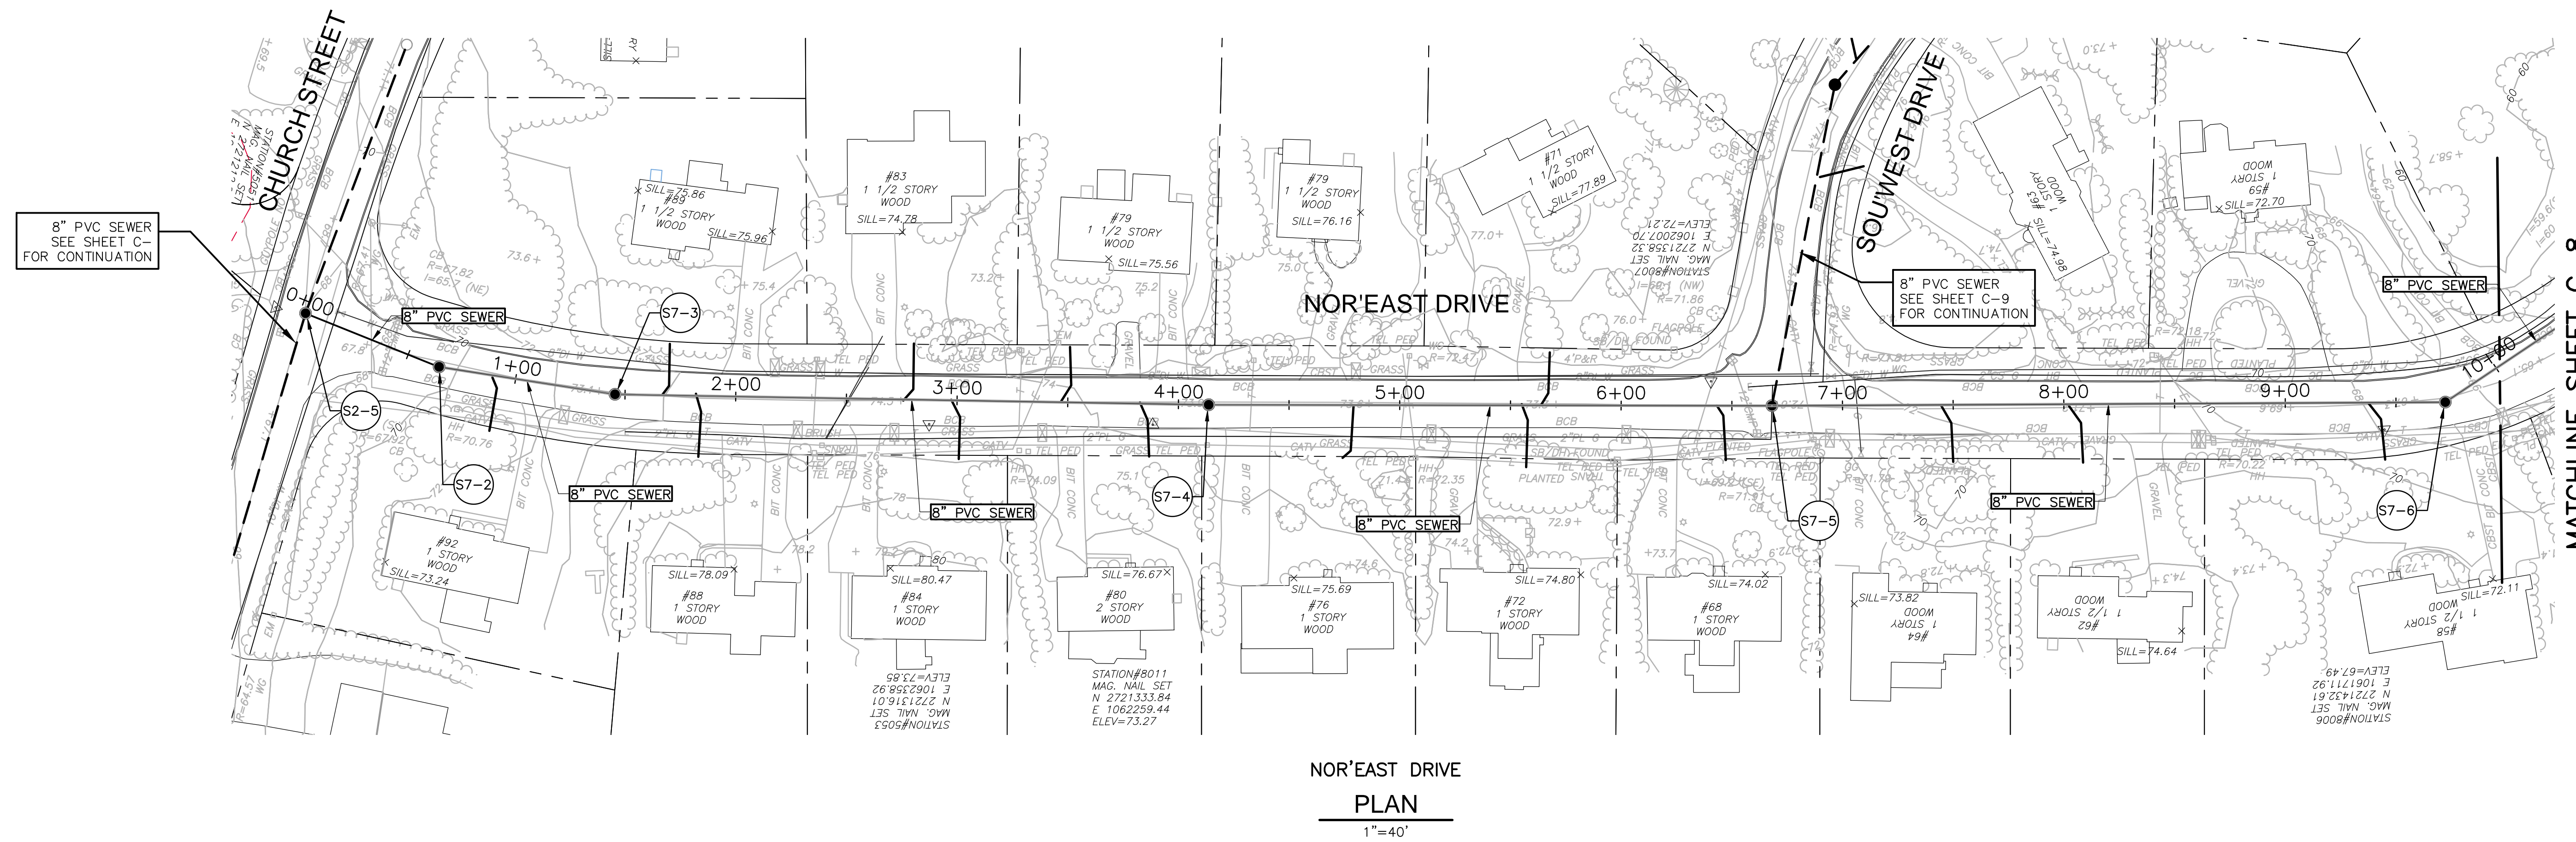


NOR'EAST DRIVE
PLAN
1"=40'

MATCHLINE SHEET C-8

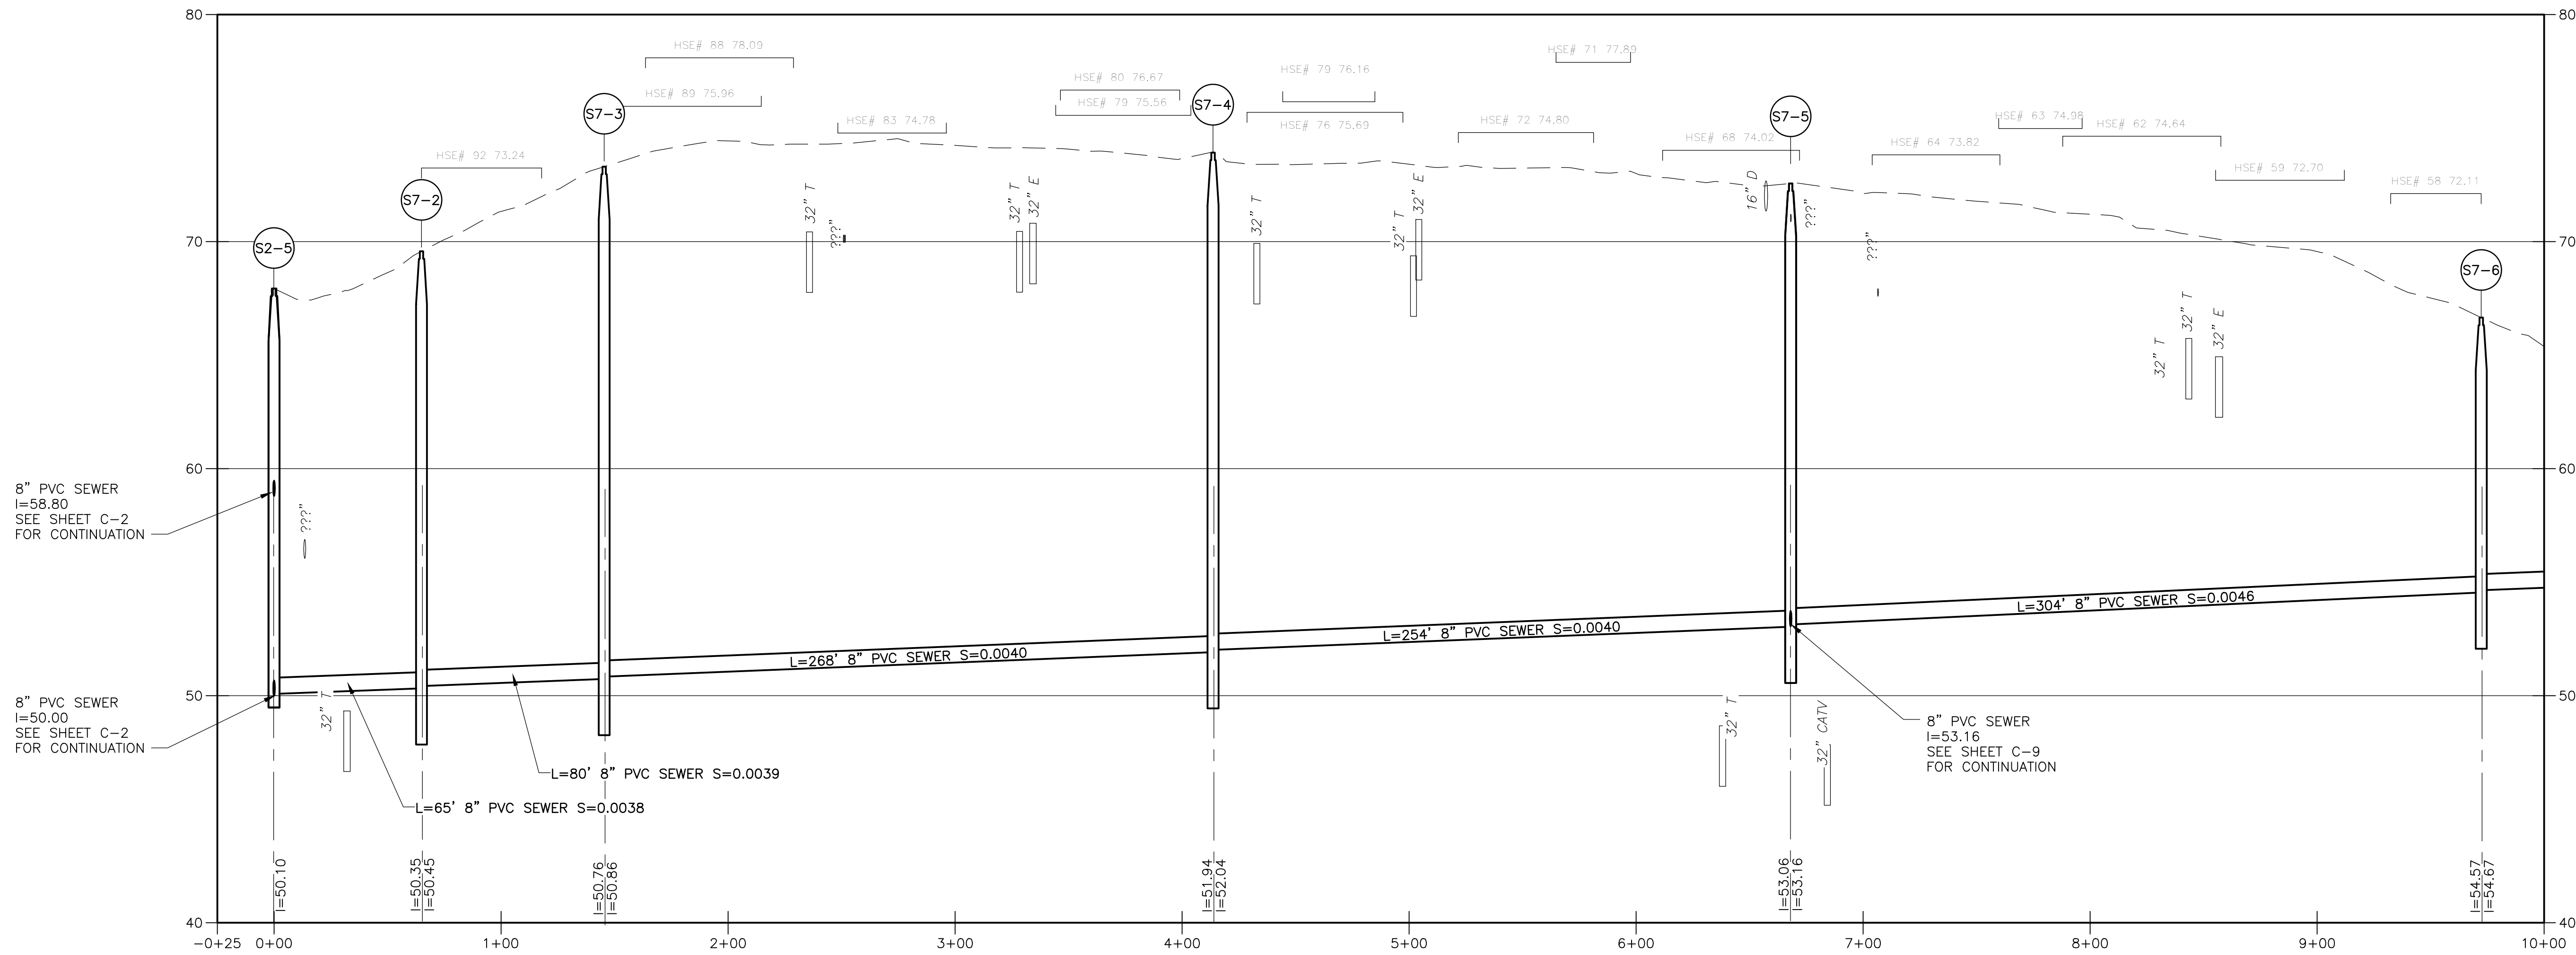

PROFILE
HOR: 1"=40'
VERT: 1"=4'

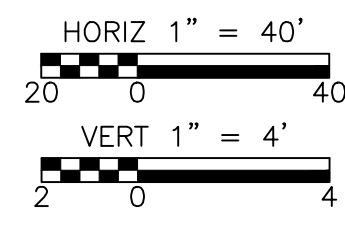

PROGRESS PRINT - 6-20-2018

REV. NO.	DATE	DRWN	CHKD	REMARKS

DESIGNED BY: _____	X
DRAWN BY: _____	S. ENGEL
SHEET CHK'D BY: _____	X
CROSS CHK'D BY: _____	X
APPROVED BY: _____	X
DATE: _____	JAN 2018




TOWN OF HARWICH, MASSACHUSETTS
SEWERAGE WORKS IMPROVEMENTS
PHASE 2 - CONTRACT NO. 2

NOR'EAST DRIVE


PROJECT NO. 0324-113964
FILE NAME: C007PLPR
SHEET NO. C-7

30% SUBMITTAL - NOT FOR CONSTRUCTION


©2018 CDM SMITH. ALL RIGHTS RESERVED. REUSE OF DOCUMENTS: THESE DOCUMENTS AND DESIGNS PROVIDED BY PROFESSIONAL SERVICE, INCORPORATED HEREIN, ARE THE PROPERTY OF CDM SMITH AND ARE NOT TO BE USED, IN WHOLE OR PART, FOR ANY OTHER PROJECT WITHOUT THE WRITTEN AUTHORIZATION OF CDM SMITH.

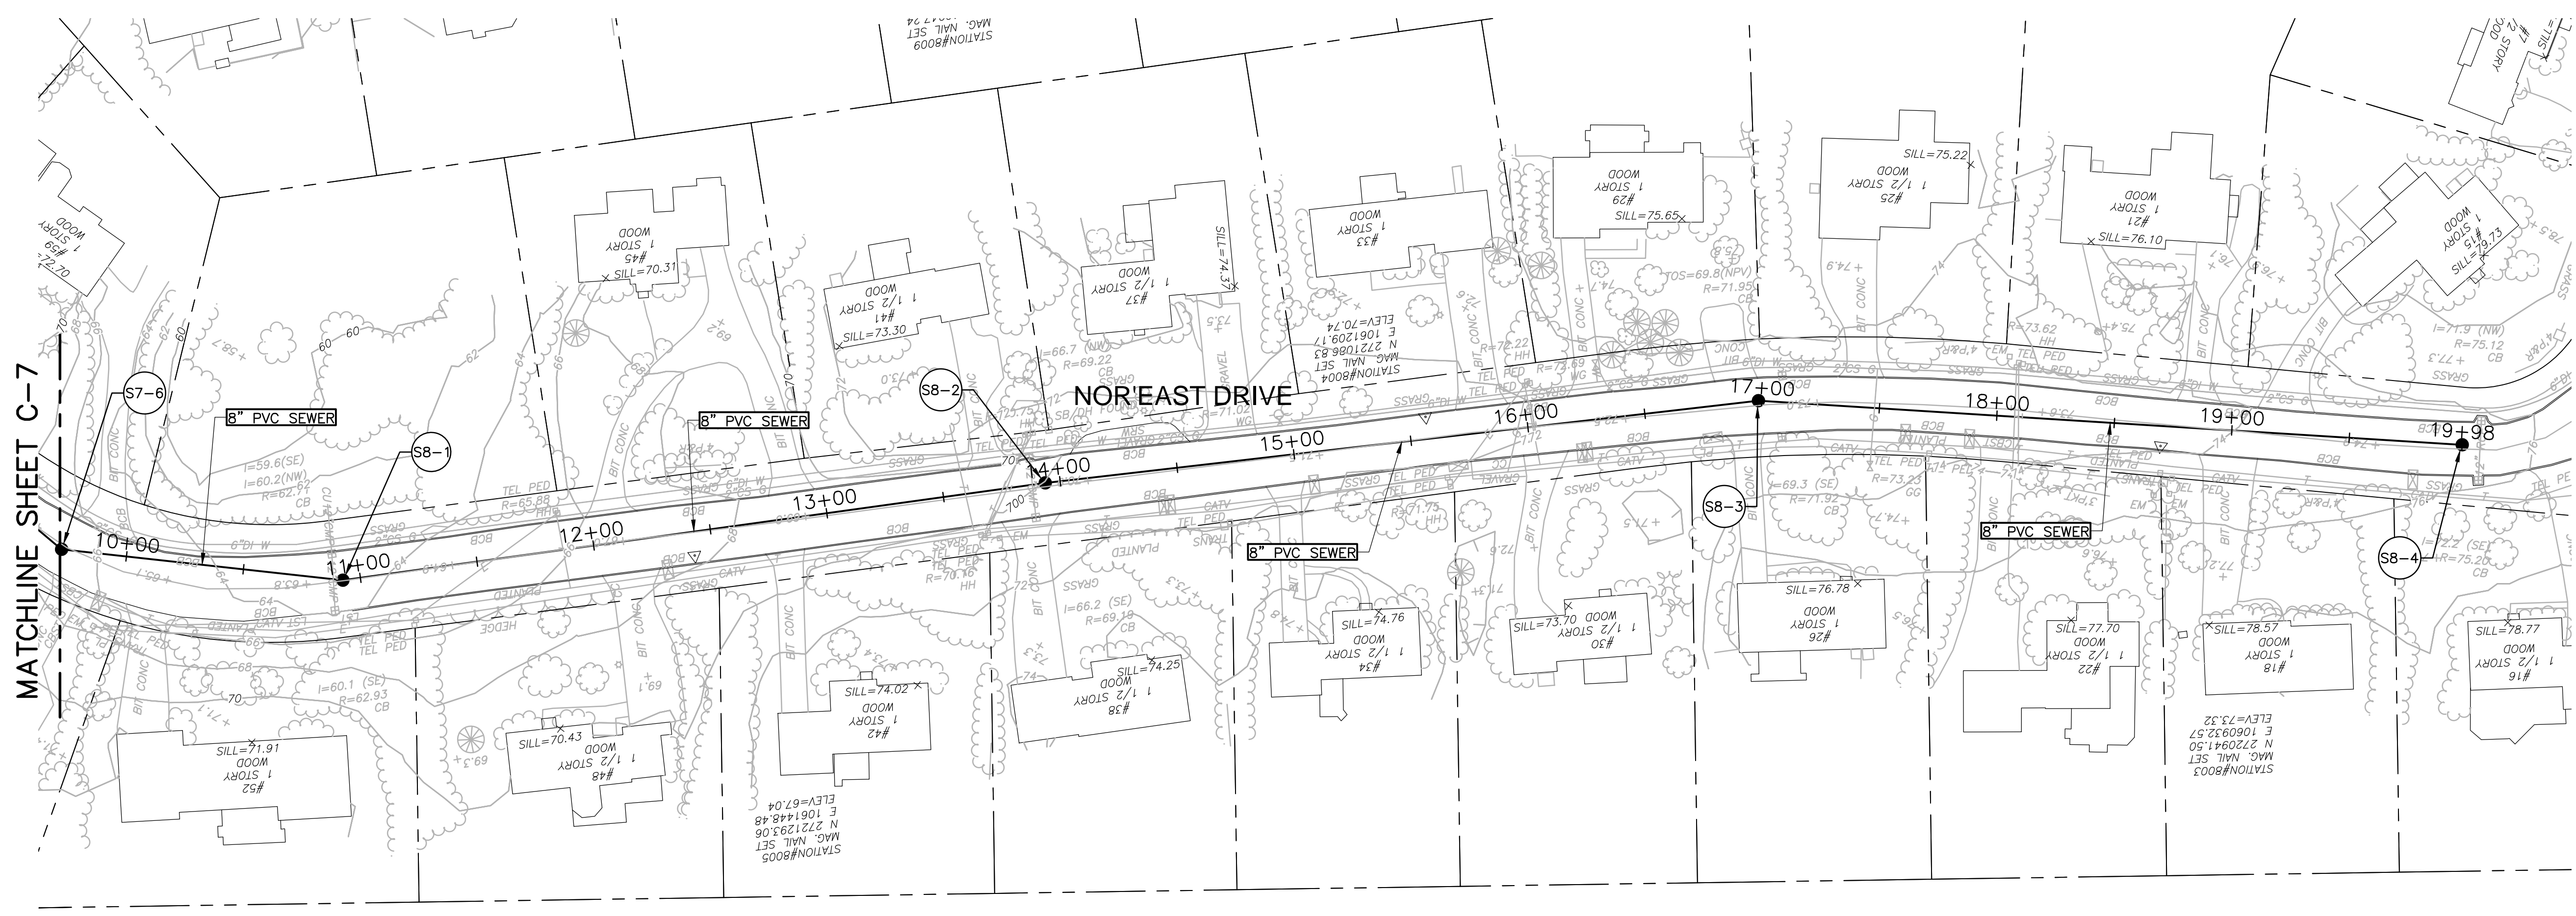

NOR'EAST DRIVE
PLAN
1"=40'

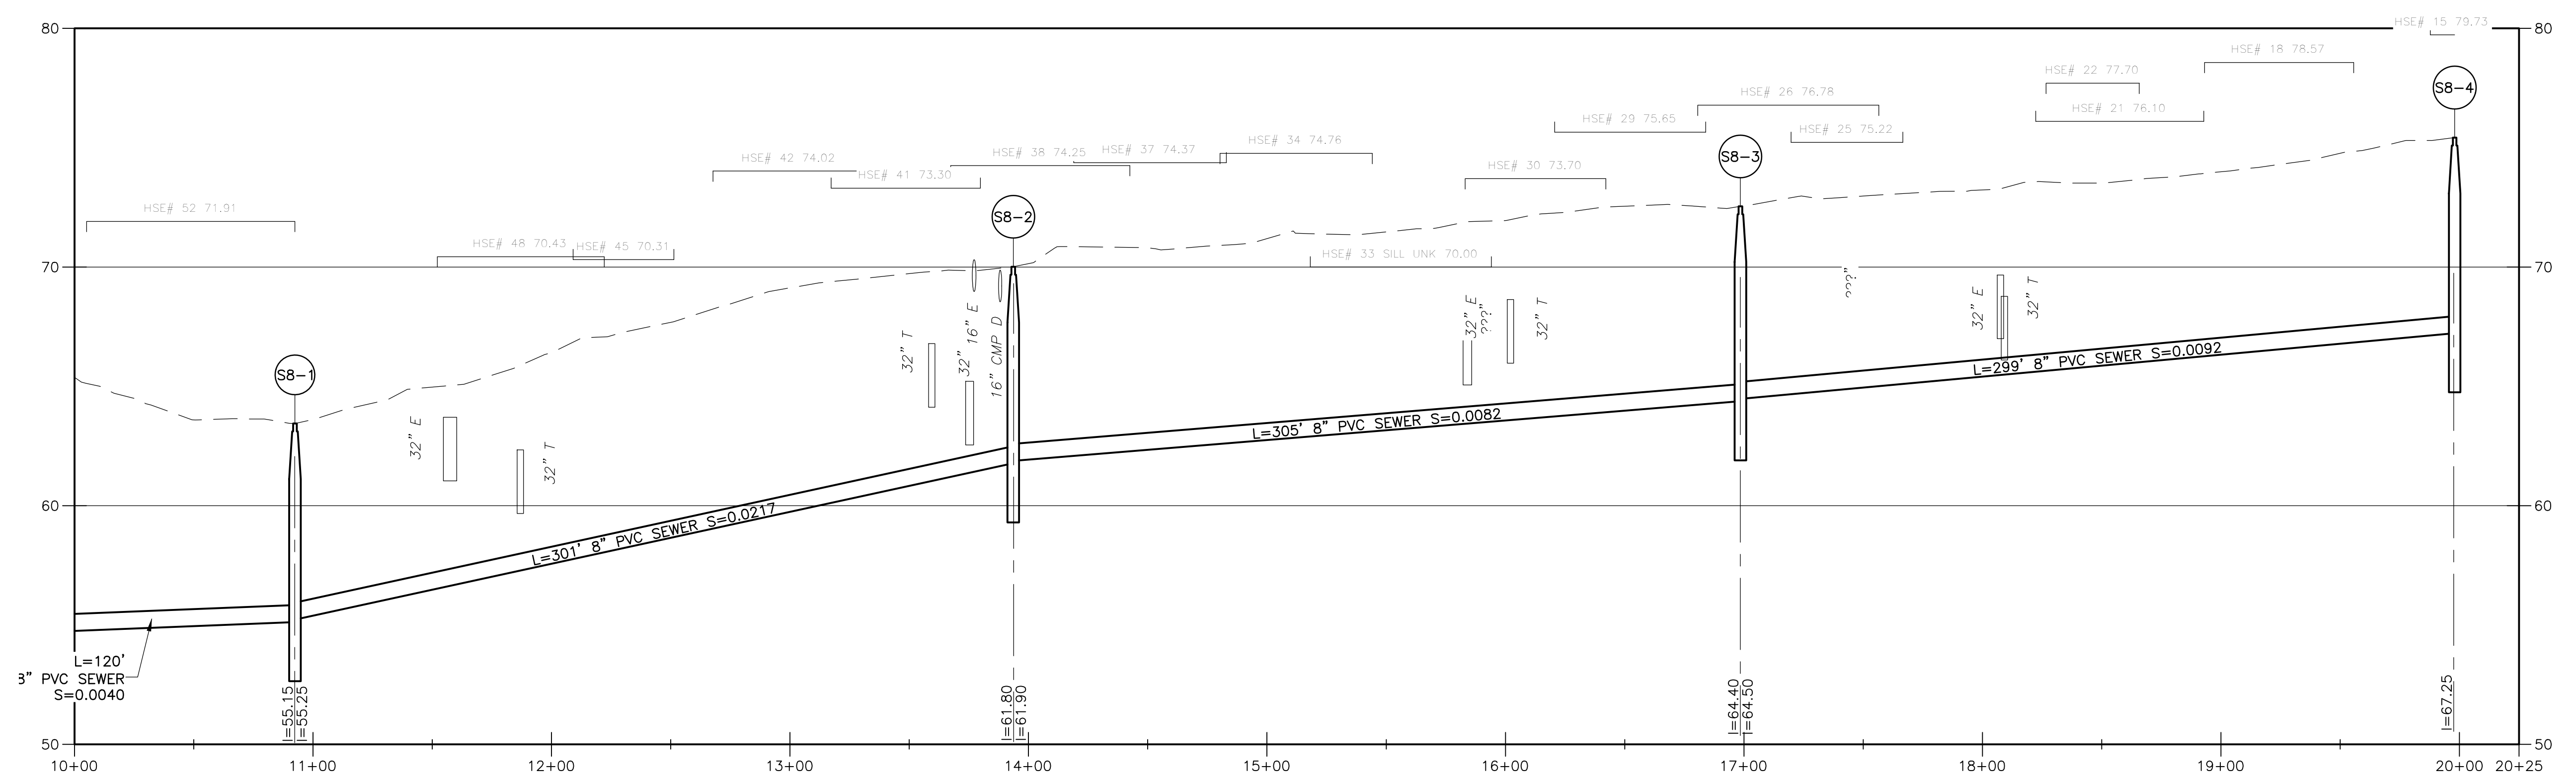

PROFILE
HOR: 1"=40'
VERT: 1"=4'

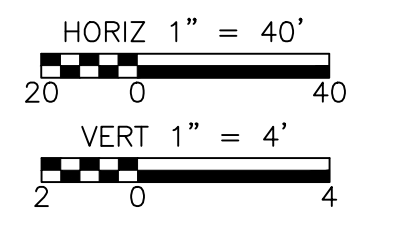

PROGRESS PRINT - 6-20-2018

REV. NO.	DATE	DRWN	CHKD	REMARKS

DESIGNED BY:	S. ENGEL	X
DRAWN BY:		
SHEET CHK'D BY:		X
CROSS CHK'D BY:		X
APPROVED BY:		X
DATE:	JAN 2018	





TOWN OF HARWICH, MASSACHUSETTS
SEWERAGE WORKS IMPROVEMENTS
PHASE 2 - CONTRACT NO. 2

NOR'EAST DRIVE

PROJECT NO.	0324-113964
FILE NAME:	C008PLPR
SHEET NO.	C-8

30% SUBMITTAL - NOT FOR CONSTRUCTION

©2018 CDM SMITH. ALL RIGHTS RESERVED. REUSE OF DOCUMENTS: THESE DOCUMENTS AND DESIGNS PROVIDED BY PROFESSIONAL SERVICE, INCORPORATED HEREIN, ARE THE PROPERTY OF CDM SMITH AND ARE NOT TO BE USED, IN WHOLE OR PART, FOR ANY OTHER PROJECT WITHOUT THE WRITTEN AUTHORIZATION OF CDM SMITH.

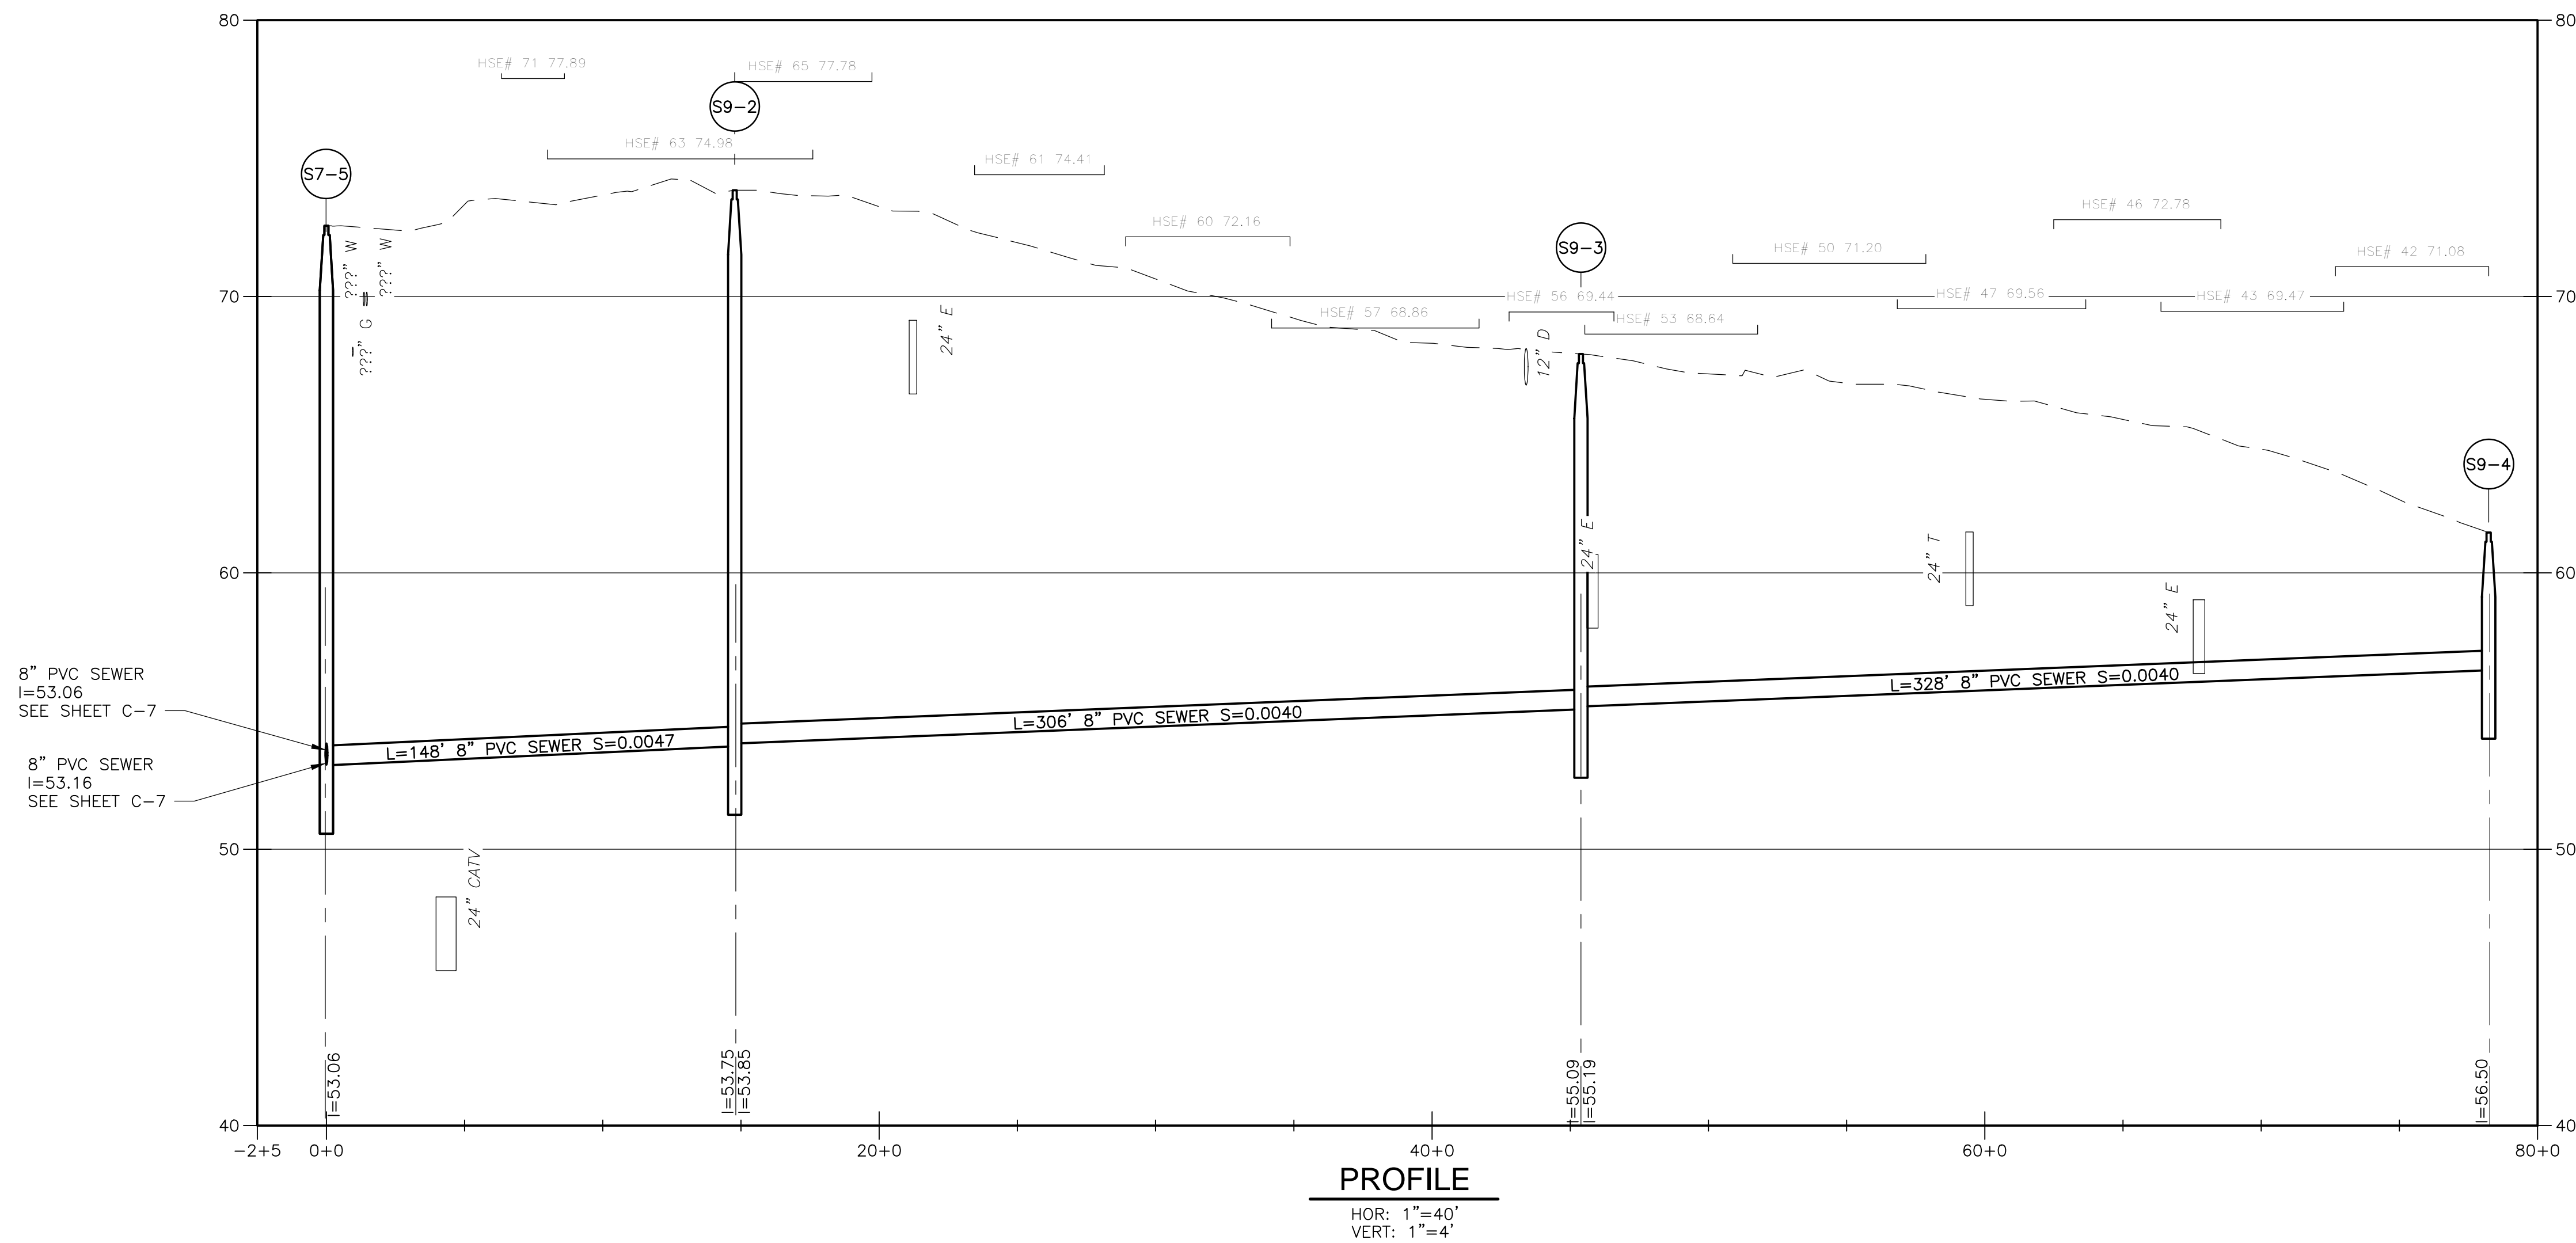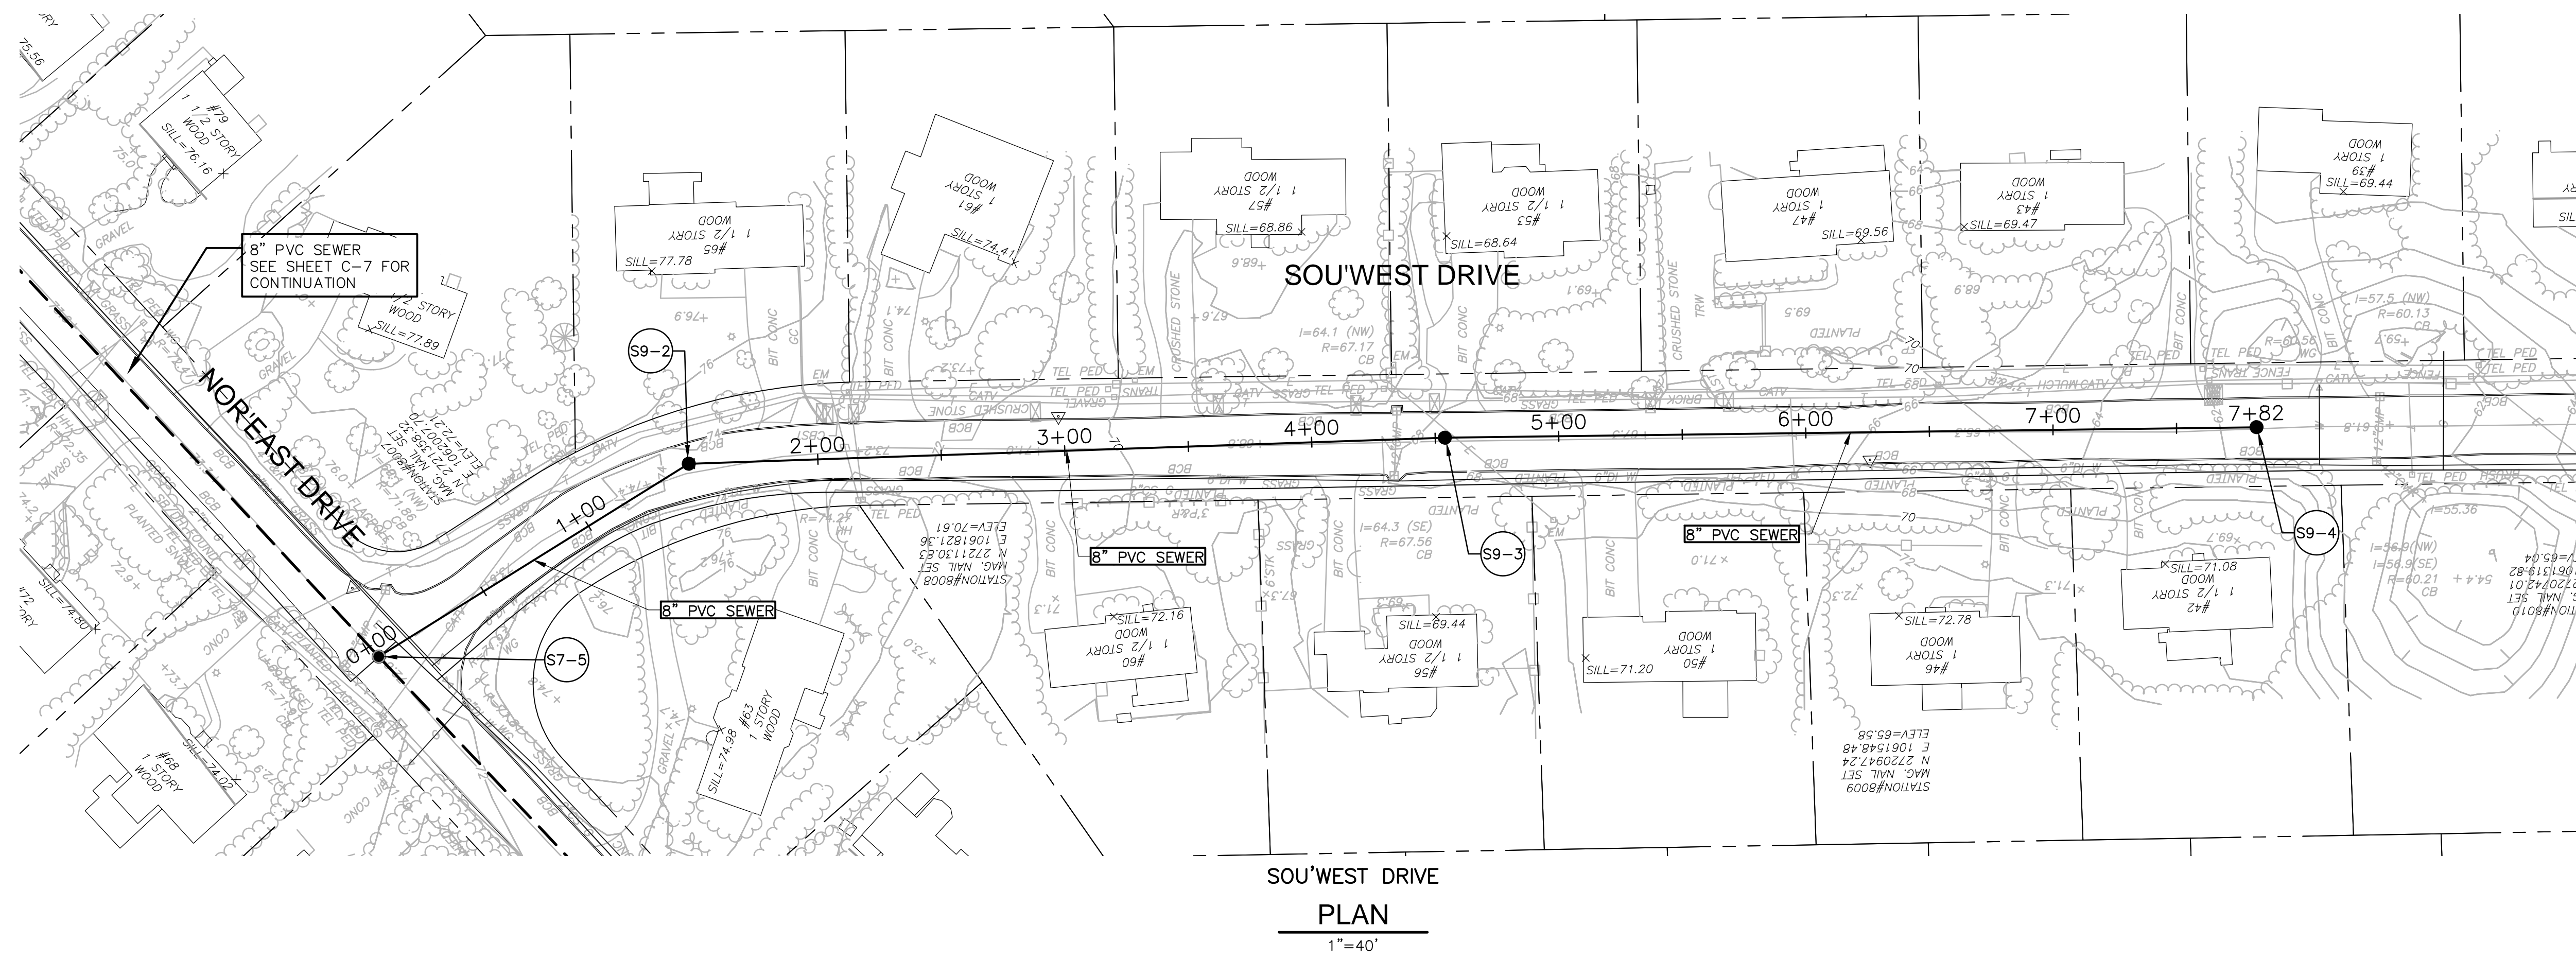

PROGRESS PRINT - 6-20-2018

REV. NO.	DATE	DRWN	CHKD	REMARKS

DESIGNED BY:	X
DRAWN BY:	S. ENGEL
SHEET CHK'D BY:	X
CROSS CHK'D BY:	X
APPROVED BY:	X
DATE:	JAN 2018





TOWN OF HARWICH, MASSACHUSETTS
SEWERAGE WORKS IMPROVEMENTS
PHASE 2 - CONTRACT NO. 2

SOU'WEST DRIVE

PROJECT NO.	0324-113964
FILE NAME:	C009PLPR
SHEET NO.	C-9


30% SUBMITTAL - NOT FOR CONSTRUCTION

©2018 CDM SMITH. ALL RIGHTS RESERVED. REUSE OF DOCUMENTS: THESE DOCUMENTS AND DESIGNS PROVIDED BY PROFESSIONAL SERVICE, INCORPORATED HEREIN, ARE THE PROPERTY OF CDM SMITH AND ARE NOT TO BE USED, IN WHOLE OR PART, FOR ANY OTHER PROJECT WITHOUT THE WRITTEN AUTHORIZATION OF CDM SMITH.

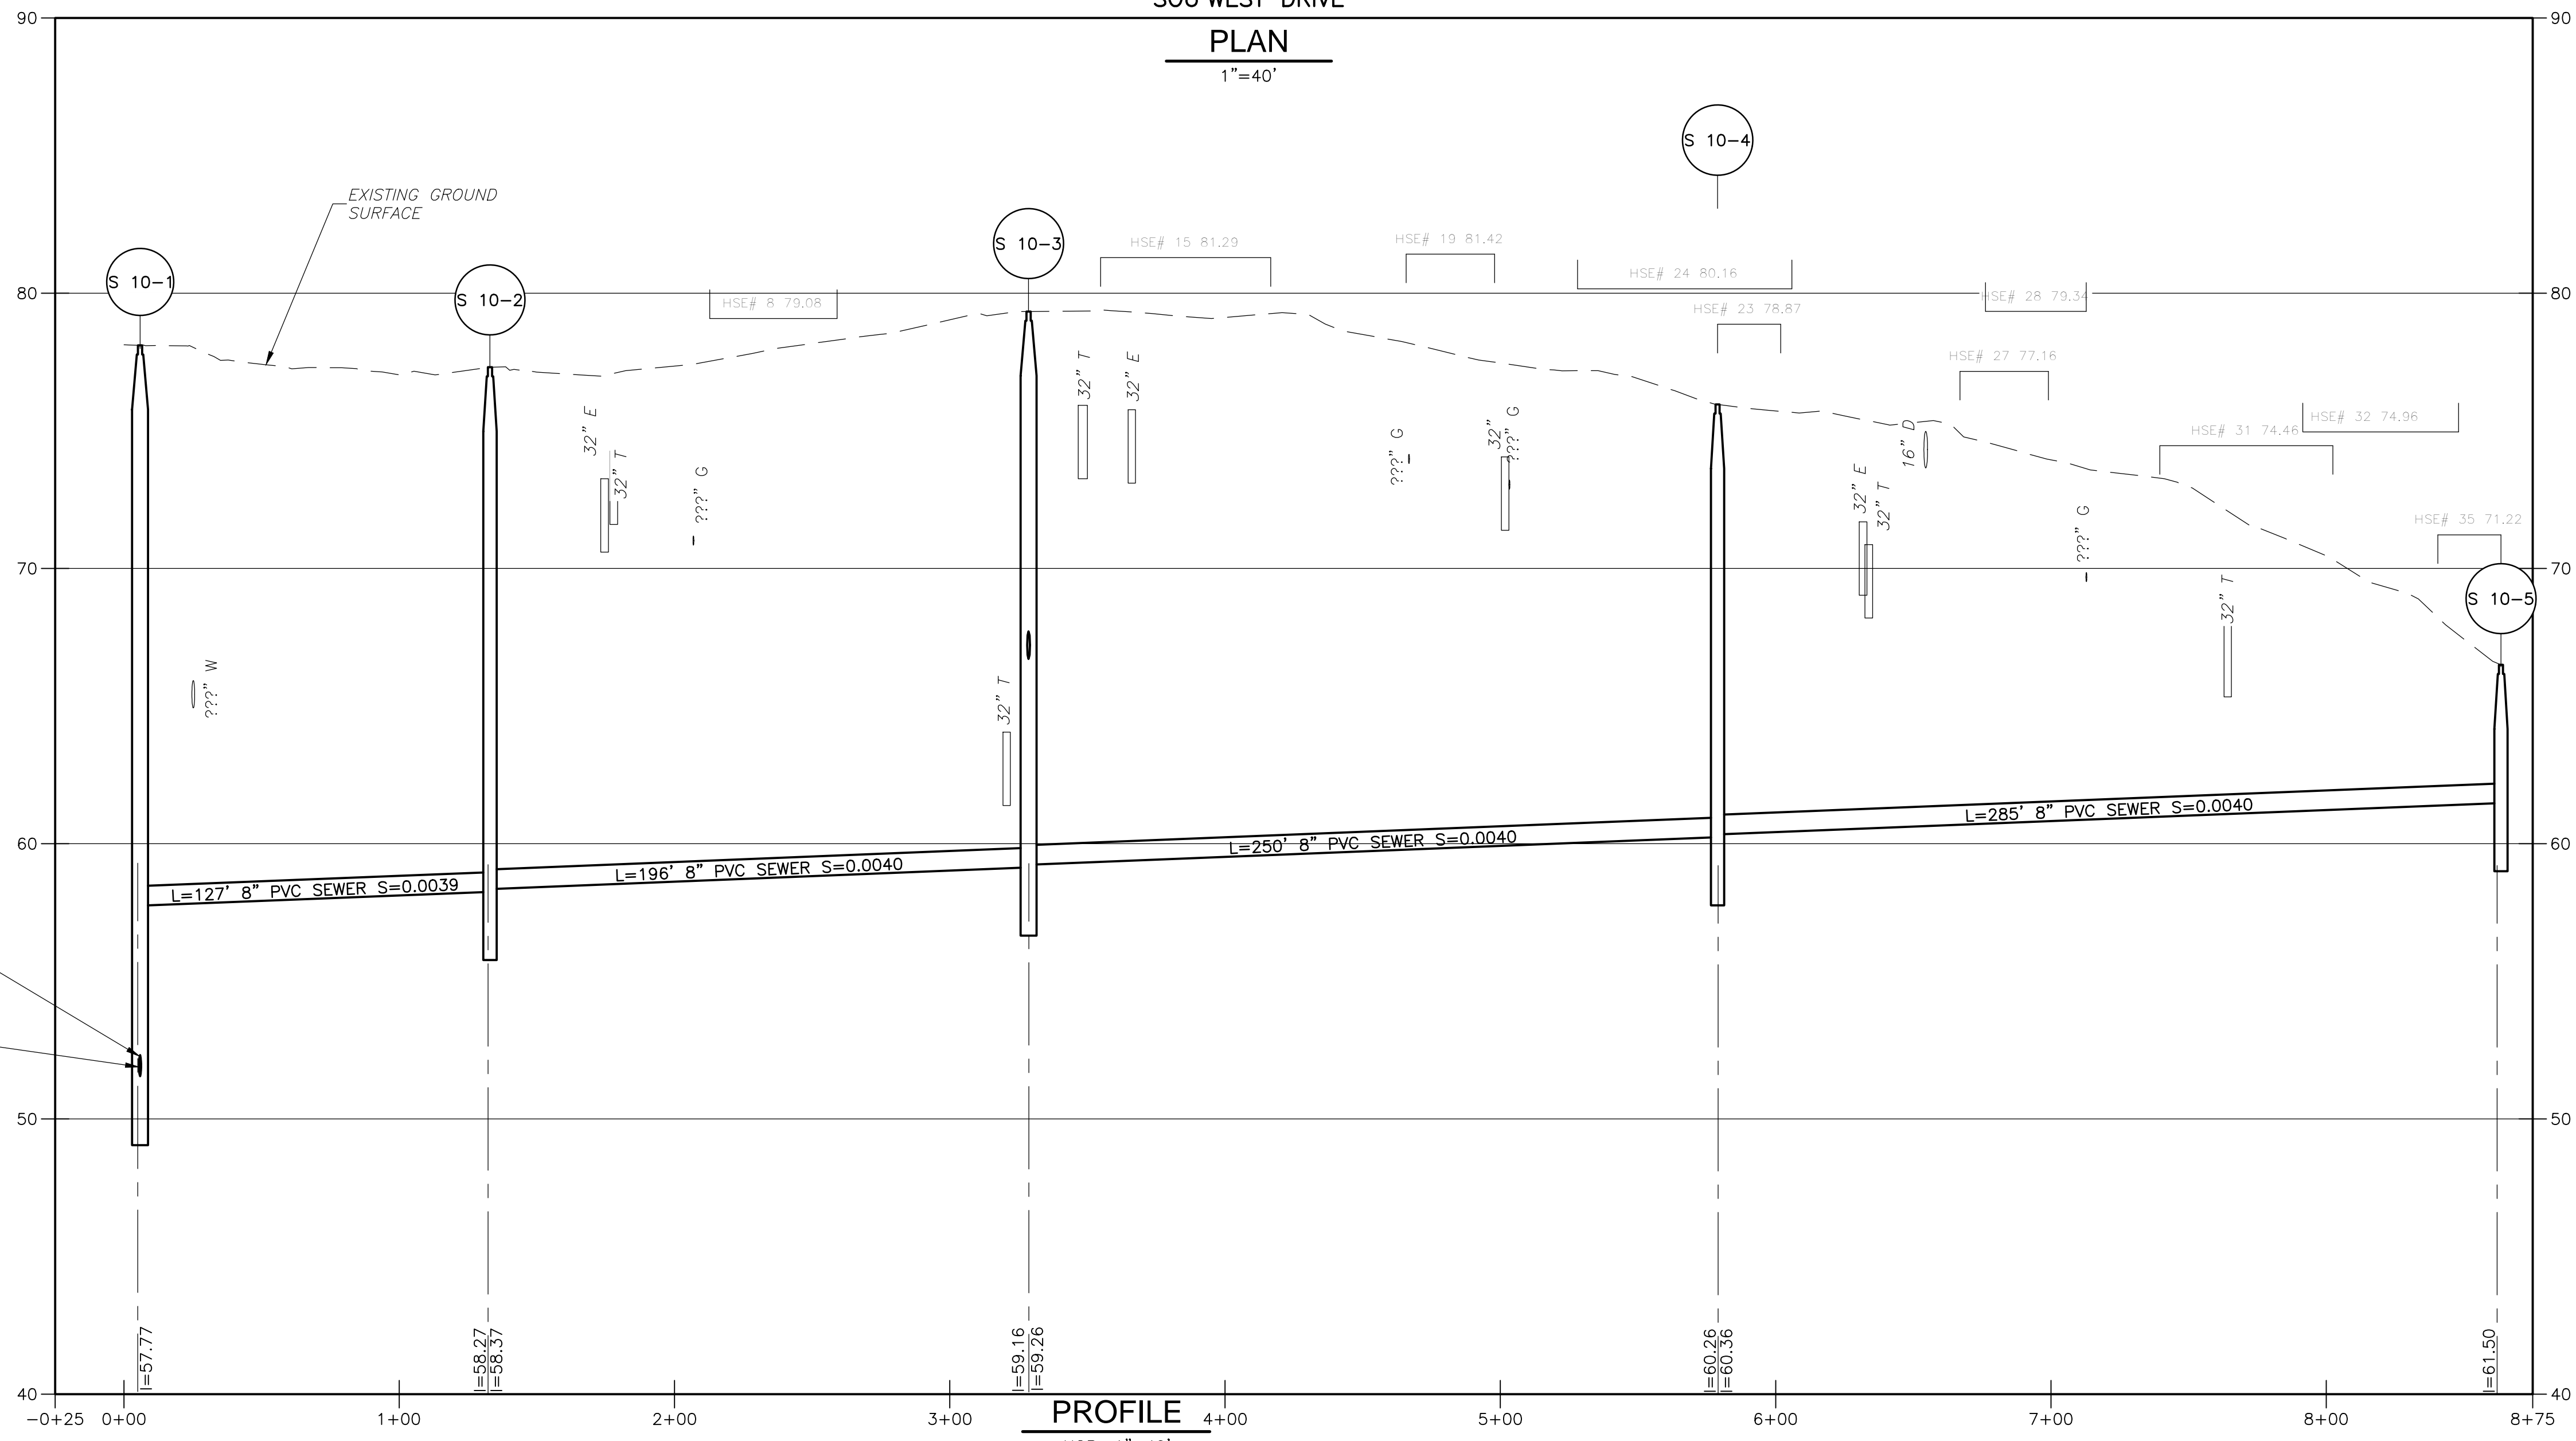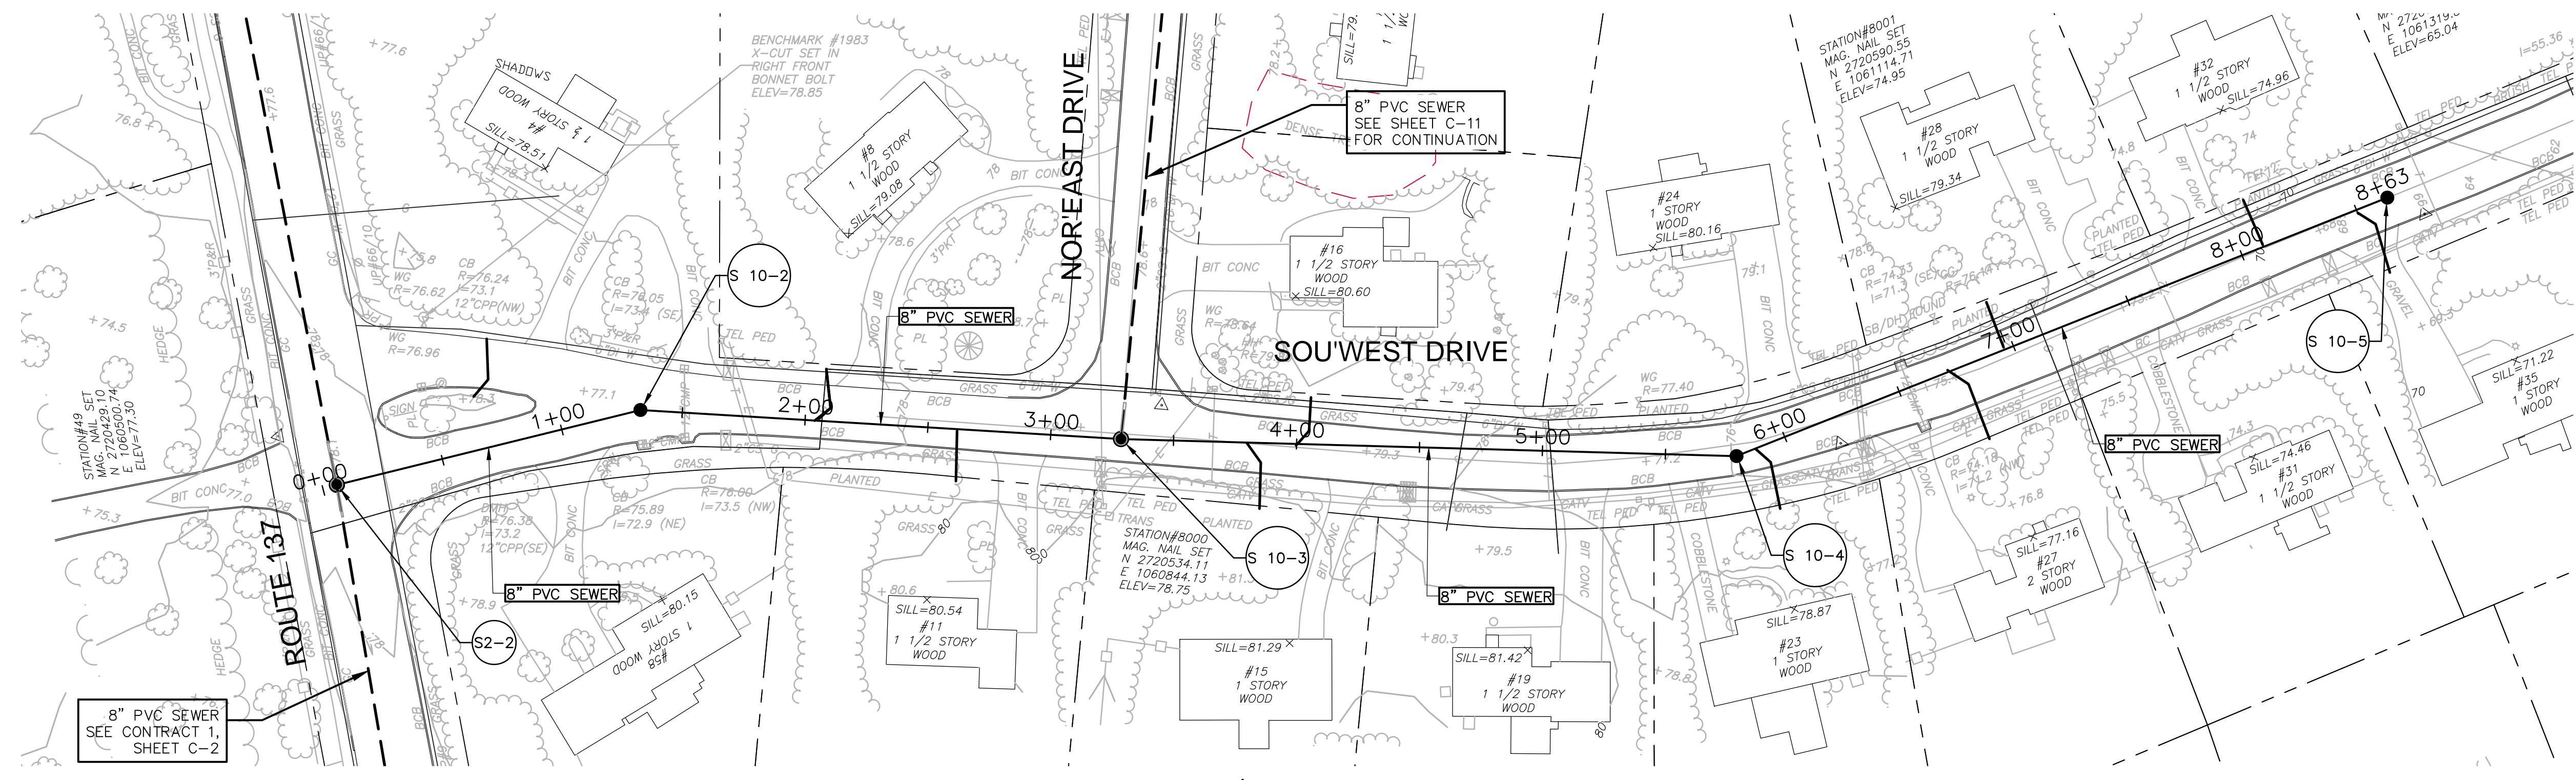

8" PVC SEWER
I=51.65
SEE CONTRACT 1, SHEET C-2

8" PVC SEWER
I=51.55
SEE CONTRACT 1, SHEET C-2

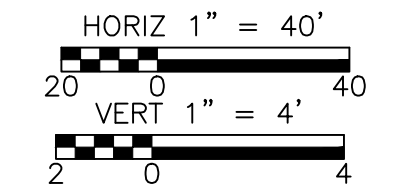

PROGRESS PRINT - 6-20-2018

REV. NO.	DATE	DRWN	CHKD	REMARKS

DESIGNED BY: _____	X
DRAWN BY: S. ENGEL	X
SHEET CHK'D BY: _____	X
CROSS CHK'D BY: _____	X
APPROVED BY: _____	X
DATE: JAN 2018	




TOWN OF HARWICH, MASSACHUSETTS
SEWERAGE WORKS IMPROVEMENTS
PHASE 2 - CONTRACT NO. 2

SOU'WEST DRIVE

PROJECT NO. 0324-113964
FILE NAME: C010PLPR
SHEET NO. C-10

30% SUBMITTAL - NOT FOR CONSTRUCTION


©2018 CDM SMITH. ALL RIGHTS RESERVED. REUSE OF DOCUMENTS: THESE DOCUMENTS AND DESIGNS PROVIDED BY PROFESSIONAL SERVICE, INCORPORATED HEREIN, ARE THE PROPERTY OF CDM SMITH AND ARE NOT TO BE USED, IN WHOLE OR PART, FOR ANY OTHER PROJECT WITHOUT THE WRITTEN AUTHORIZATION OF CDM SMITH.

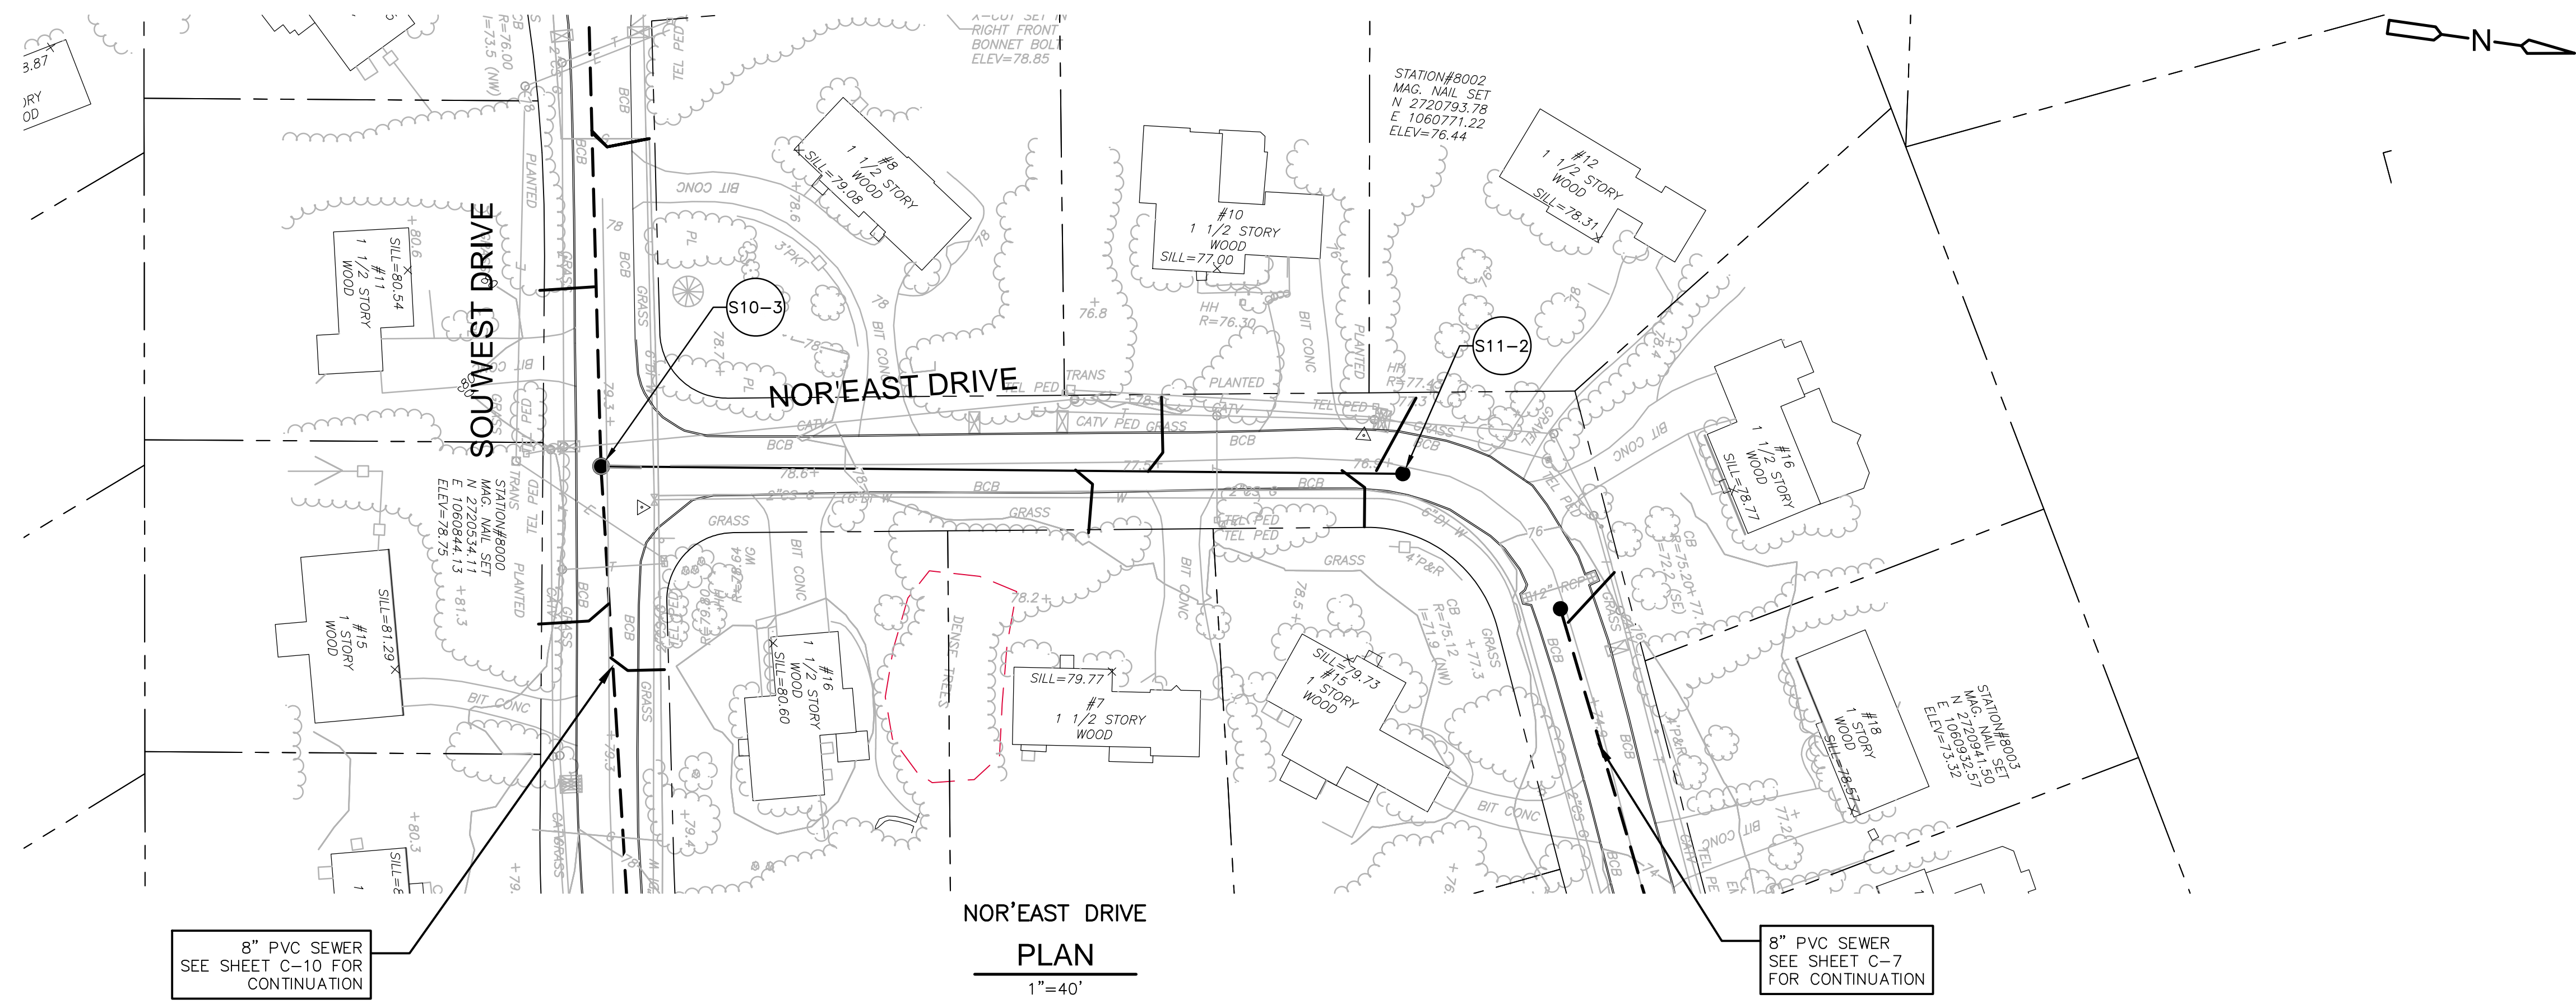

8" PVC SEWER
SEE SHEET C-10 FOR
CONTINUATION

NOR'EAST DRIVE
PLAN
1"=40'

8" PVC SEWER
SEE SHEET C-7
FOR CONTINUATION

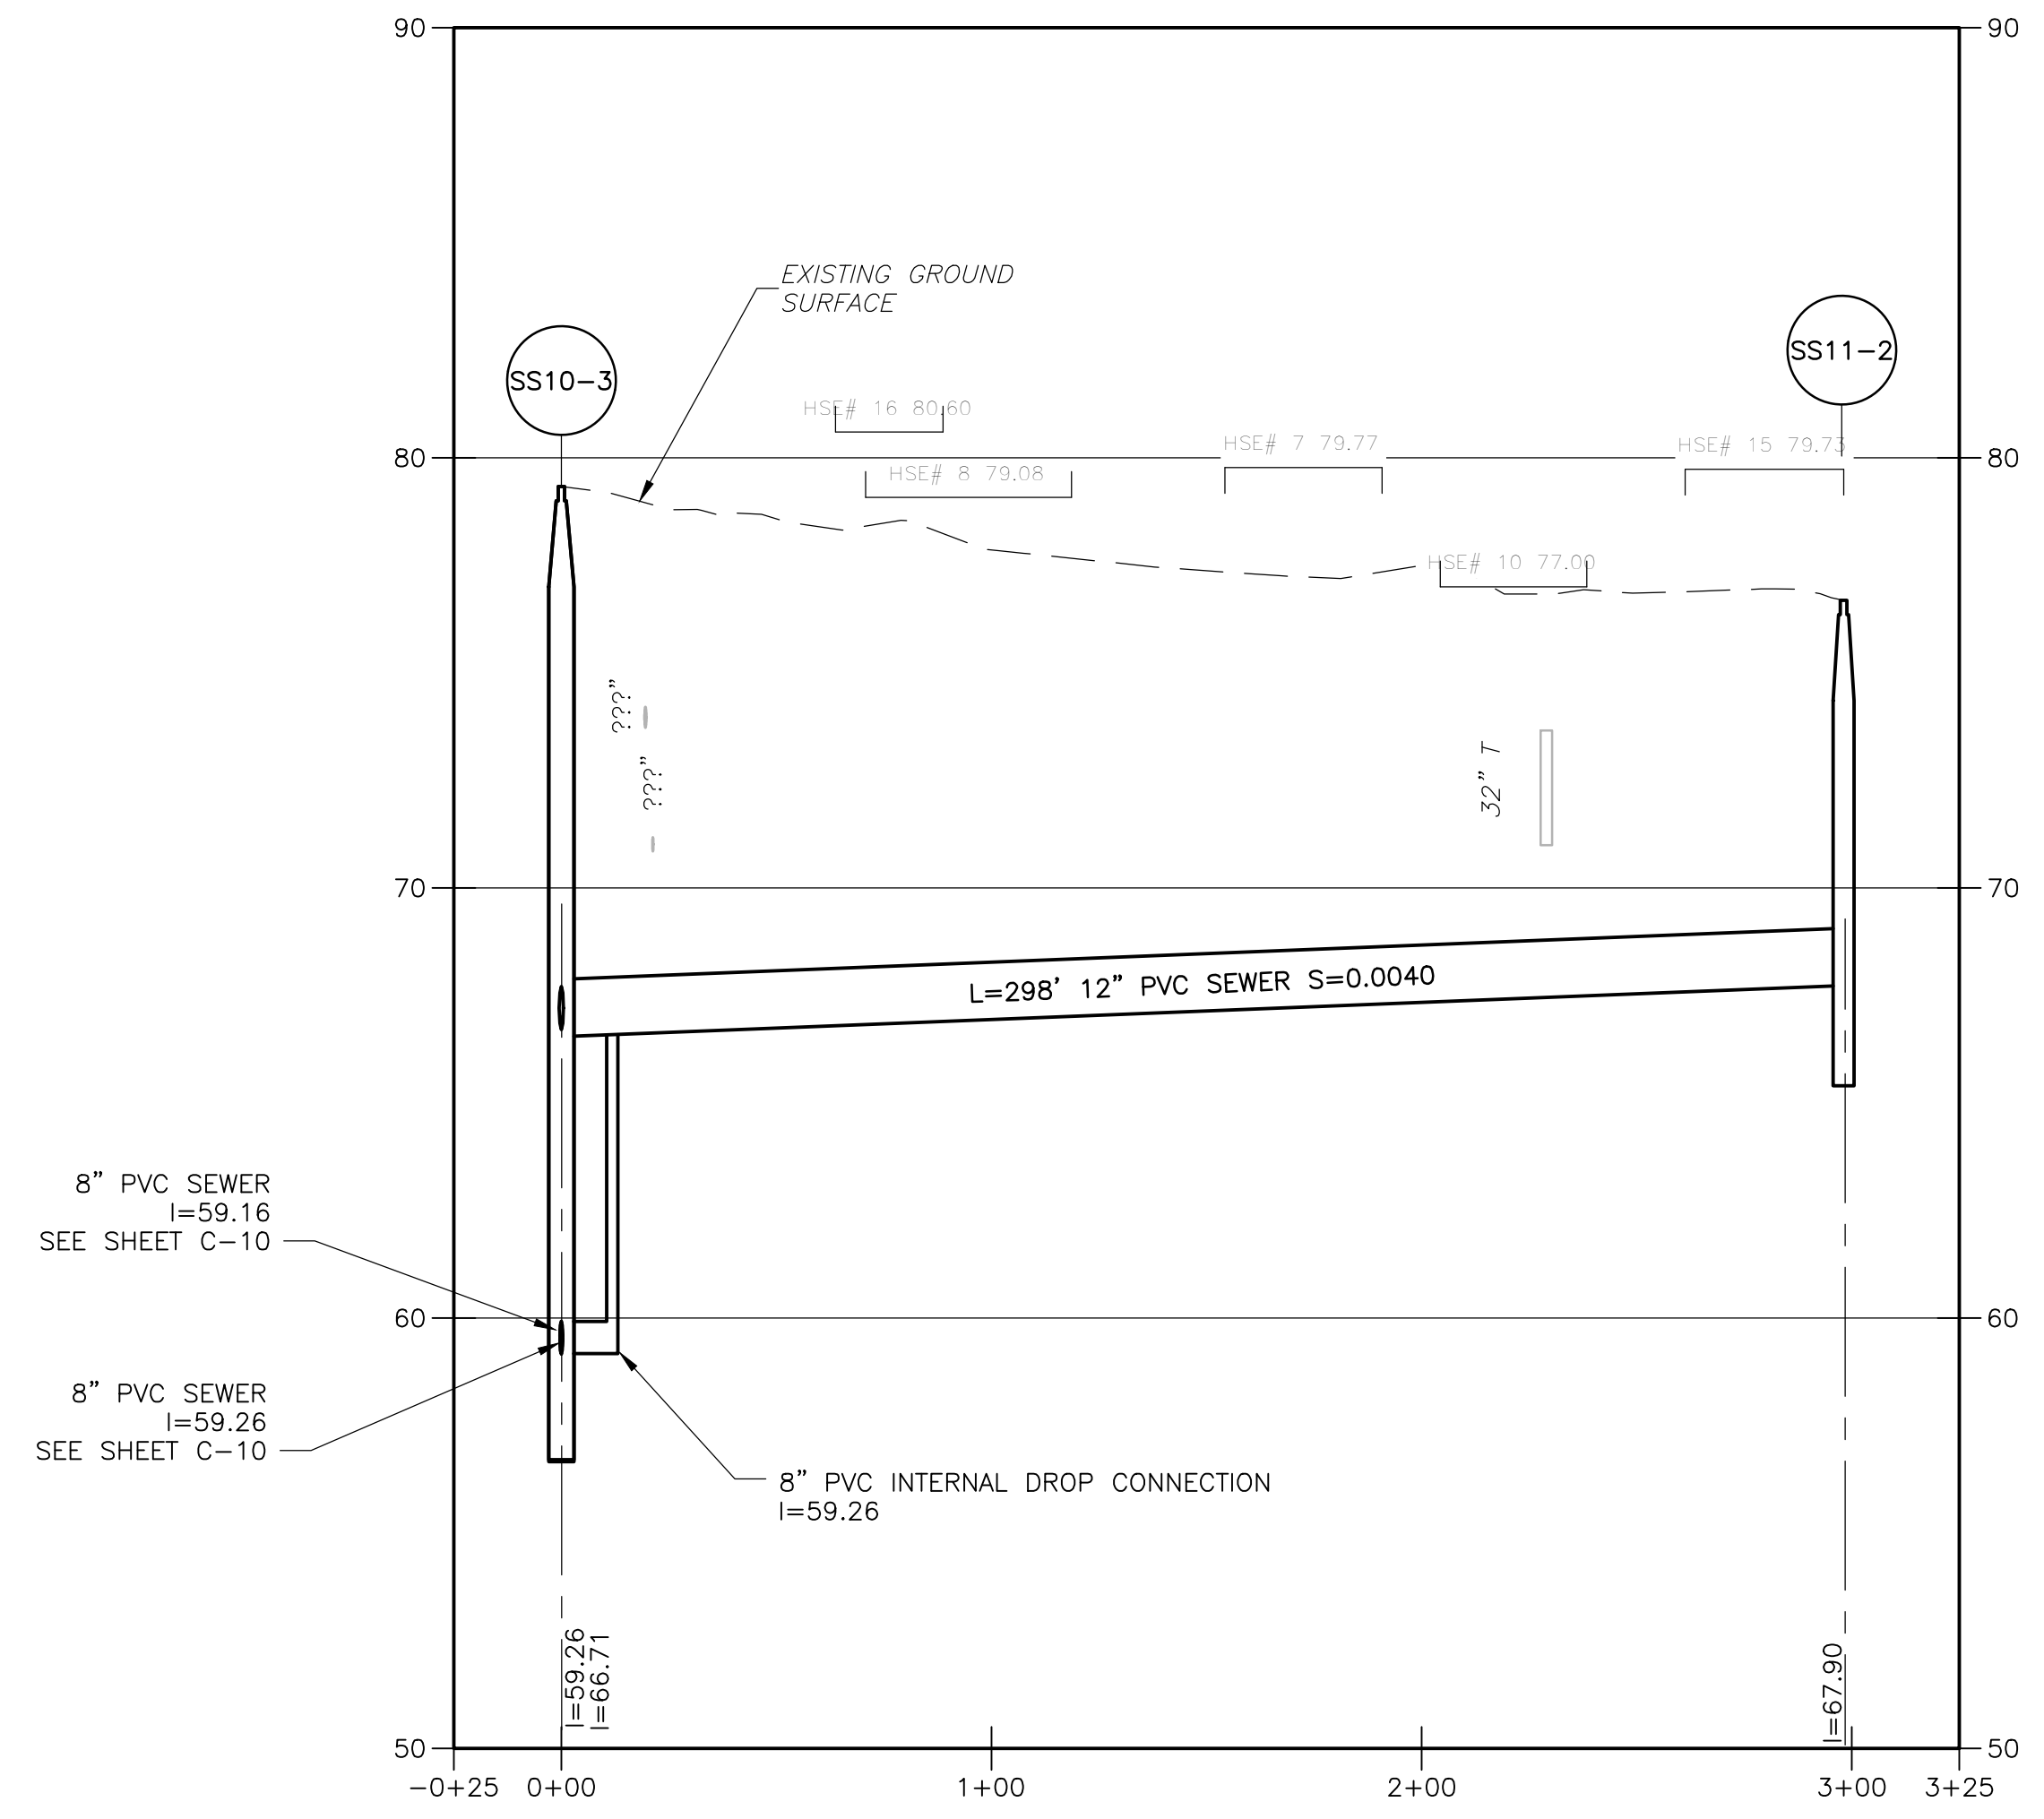


8" PVC SEWER
I=59.16
SEE SHEET C-10

8" PVC SEWER
I=59.26
SEE SHEET C-10

8" PVC INTERNAL DROP CONNECTION
I=59.26

PROFILE
HOR: 1"=40'
VERT: 1"=4'

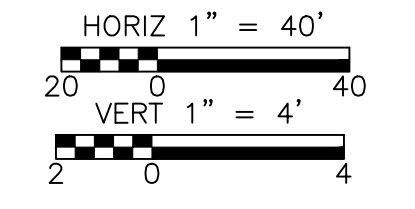

PROGRESS PRINT - 6-20-2018

REV. NO.	DATE	DRWN	CHKD	REMARKS

DESIGNED BY: _____ X
 DRAWN BY: S. ENGEL
 SHEET CHK'D BY: _____ X
 CROSS CHK'D BY: _____ X
 APPROVED BY: _____ X
 DATE: JAN 2018




TOWN OF HARWICH, MASSACHUSETTS
SEWERAGE WORKS IMPROVEMENTS
PHASE 2 - CONTRACT NO. 2

NOR'EAST DRIVE


PROJECT NO. 0324-113964
 FILE NAME: C011PLPR
 SHEET NO.
C-11

30% SUBMITTAL - NOT FOR CONSTRUCTION


© 2018 CDM SMITH. ALL RIGHTS RESERVED. THESE DOCUMENTS AND DESIGNS PROVIDED BY PROFESSIONAL SERVICE, INCORPORATED HEREIN, ARE THE PROPERTY OF CDM SMITH AND ARE NOT TO BE USED, IN WHOLE OR PART, FOR ANY OTHER PROJECT WITHOUT THE WRITTEN AUTHORIZATION OF CDM SMITH.

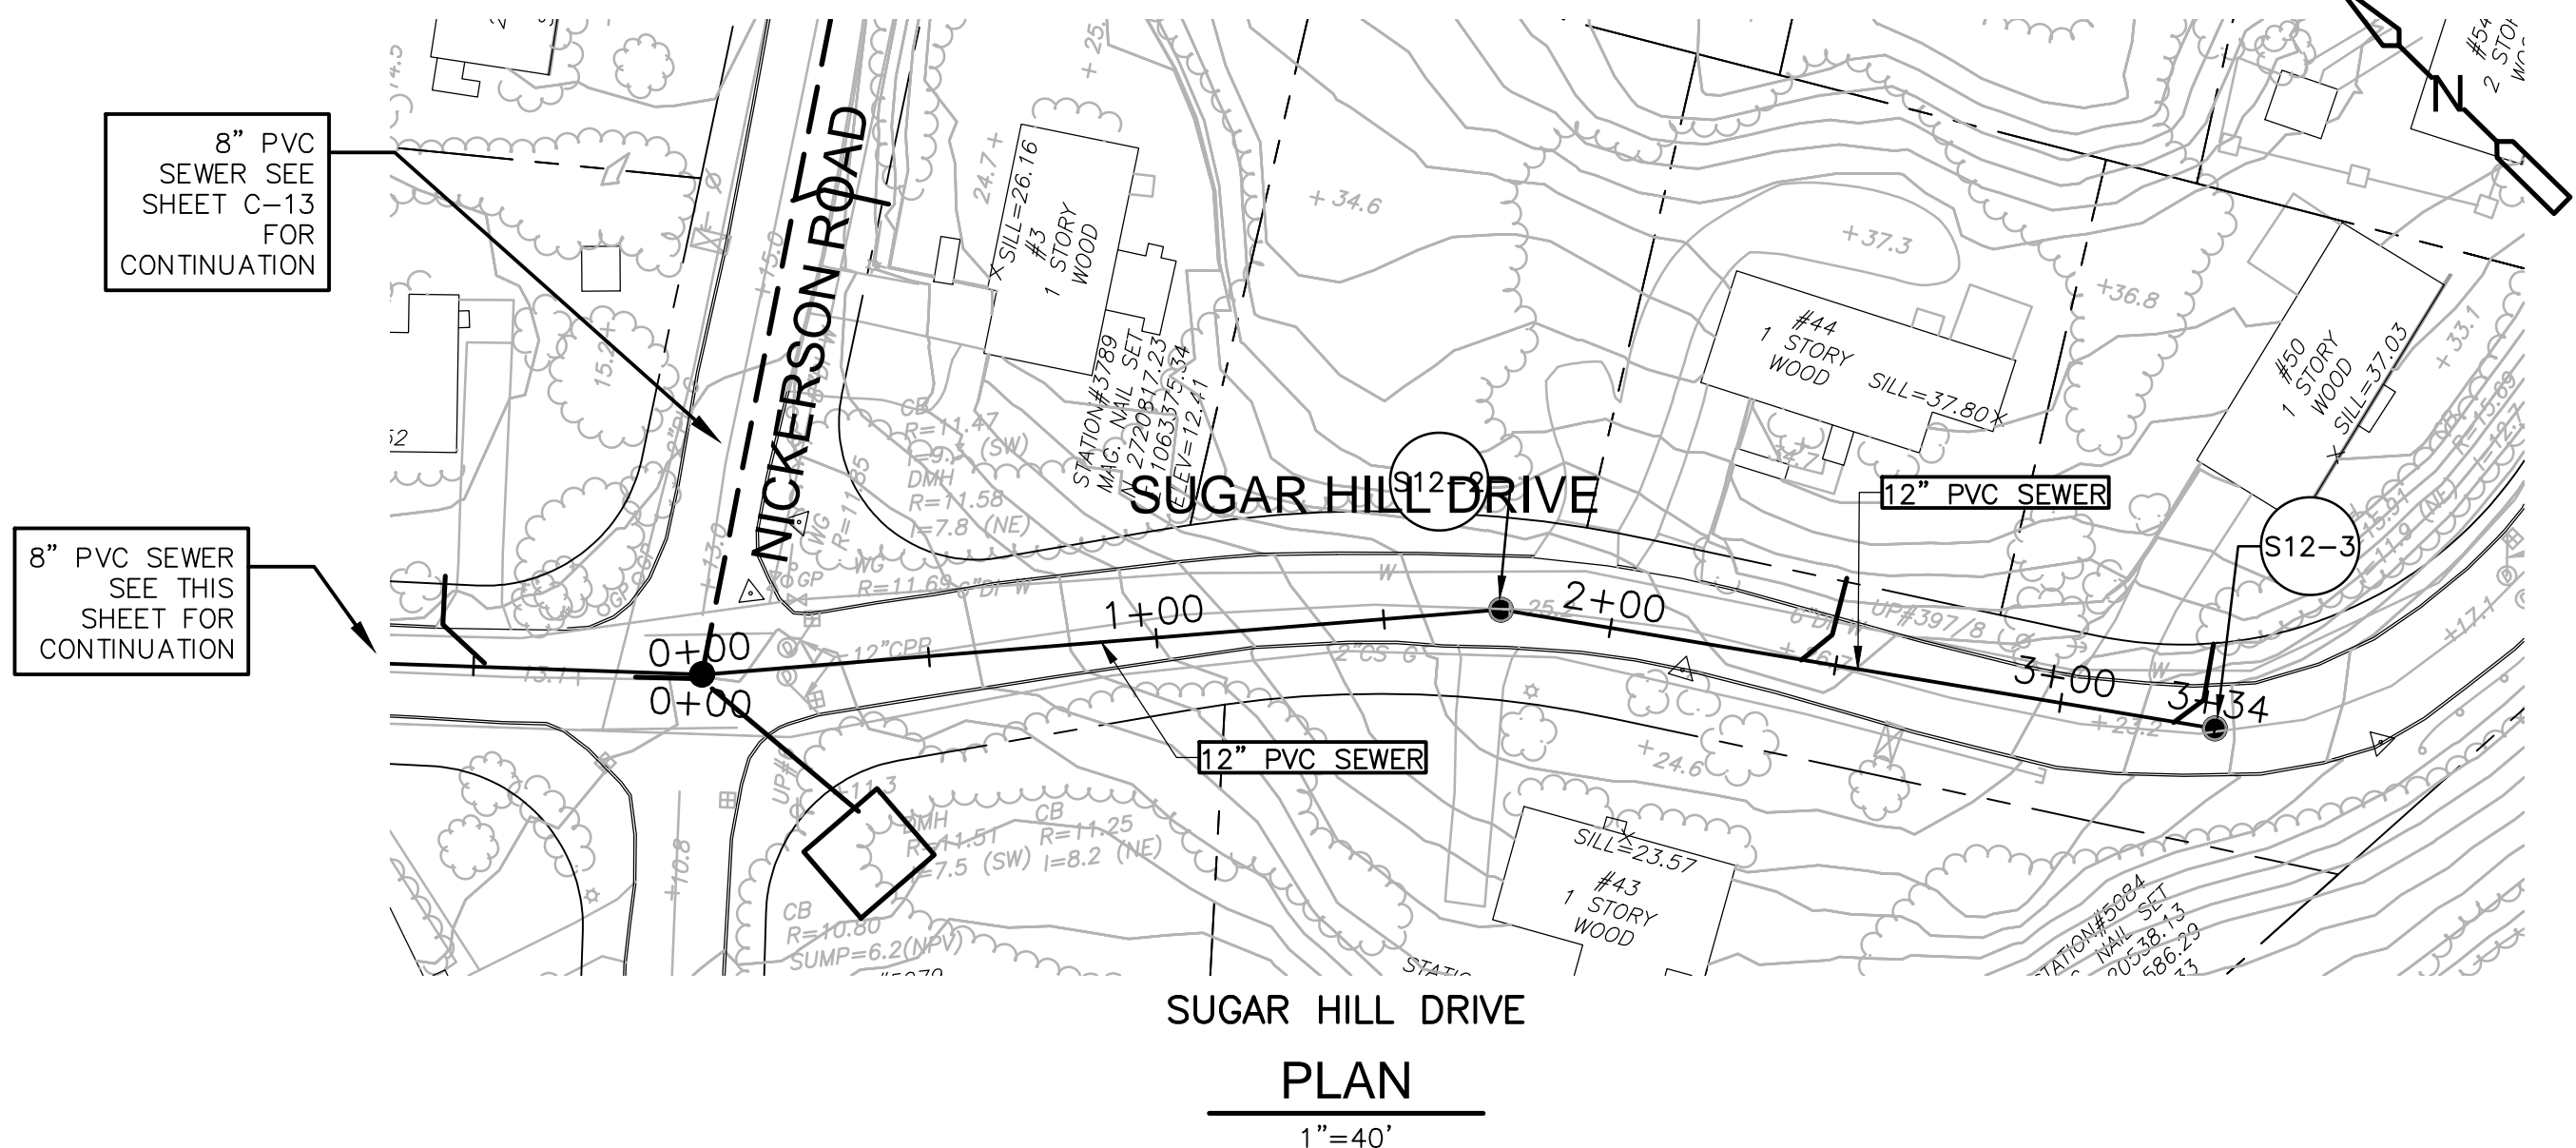


PLAN
1"=40'

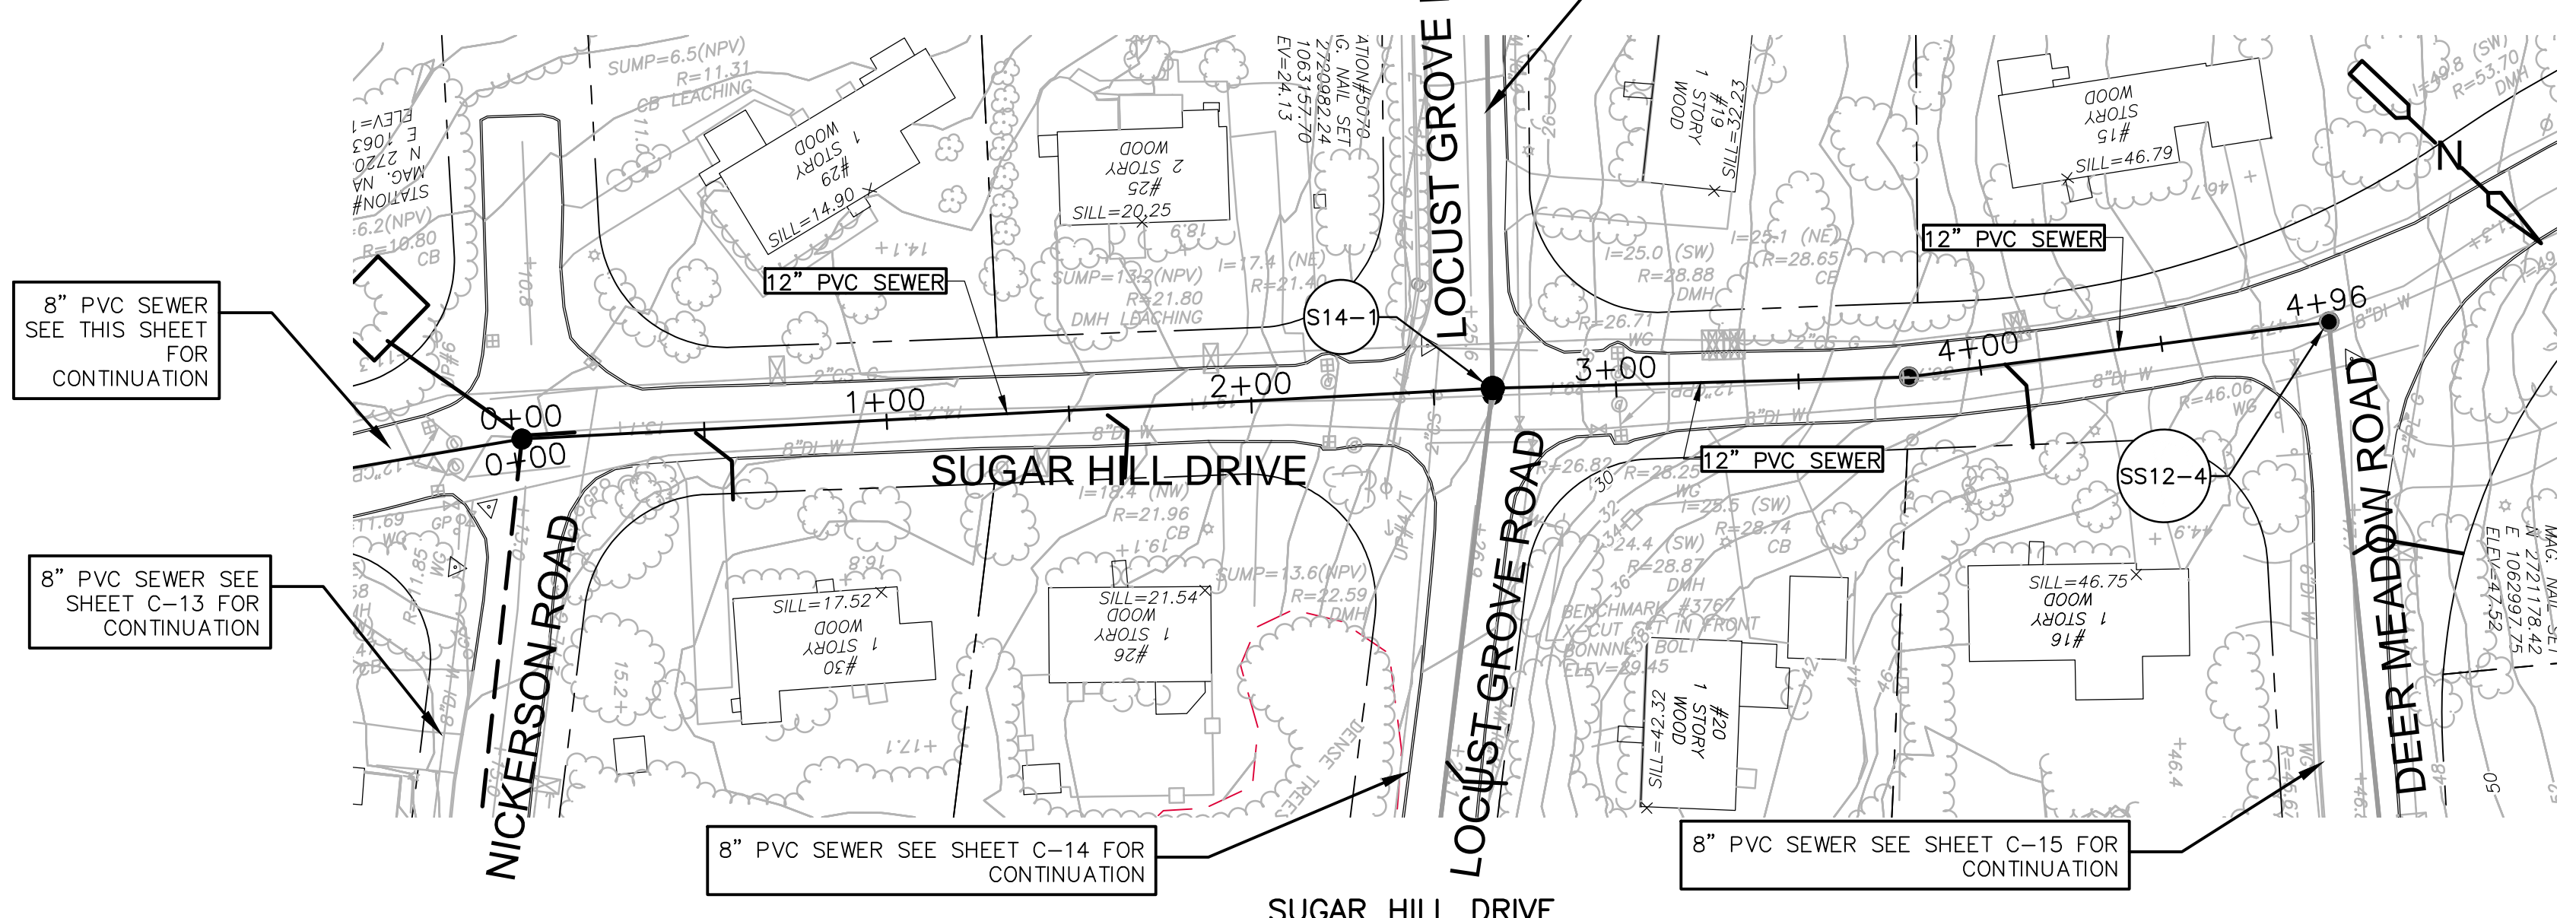


PLAN
1"=40'

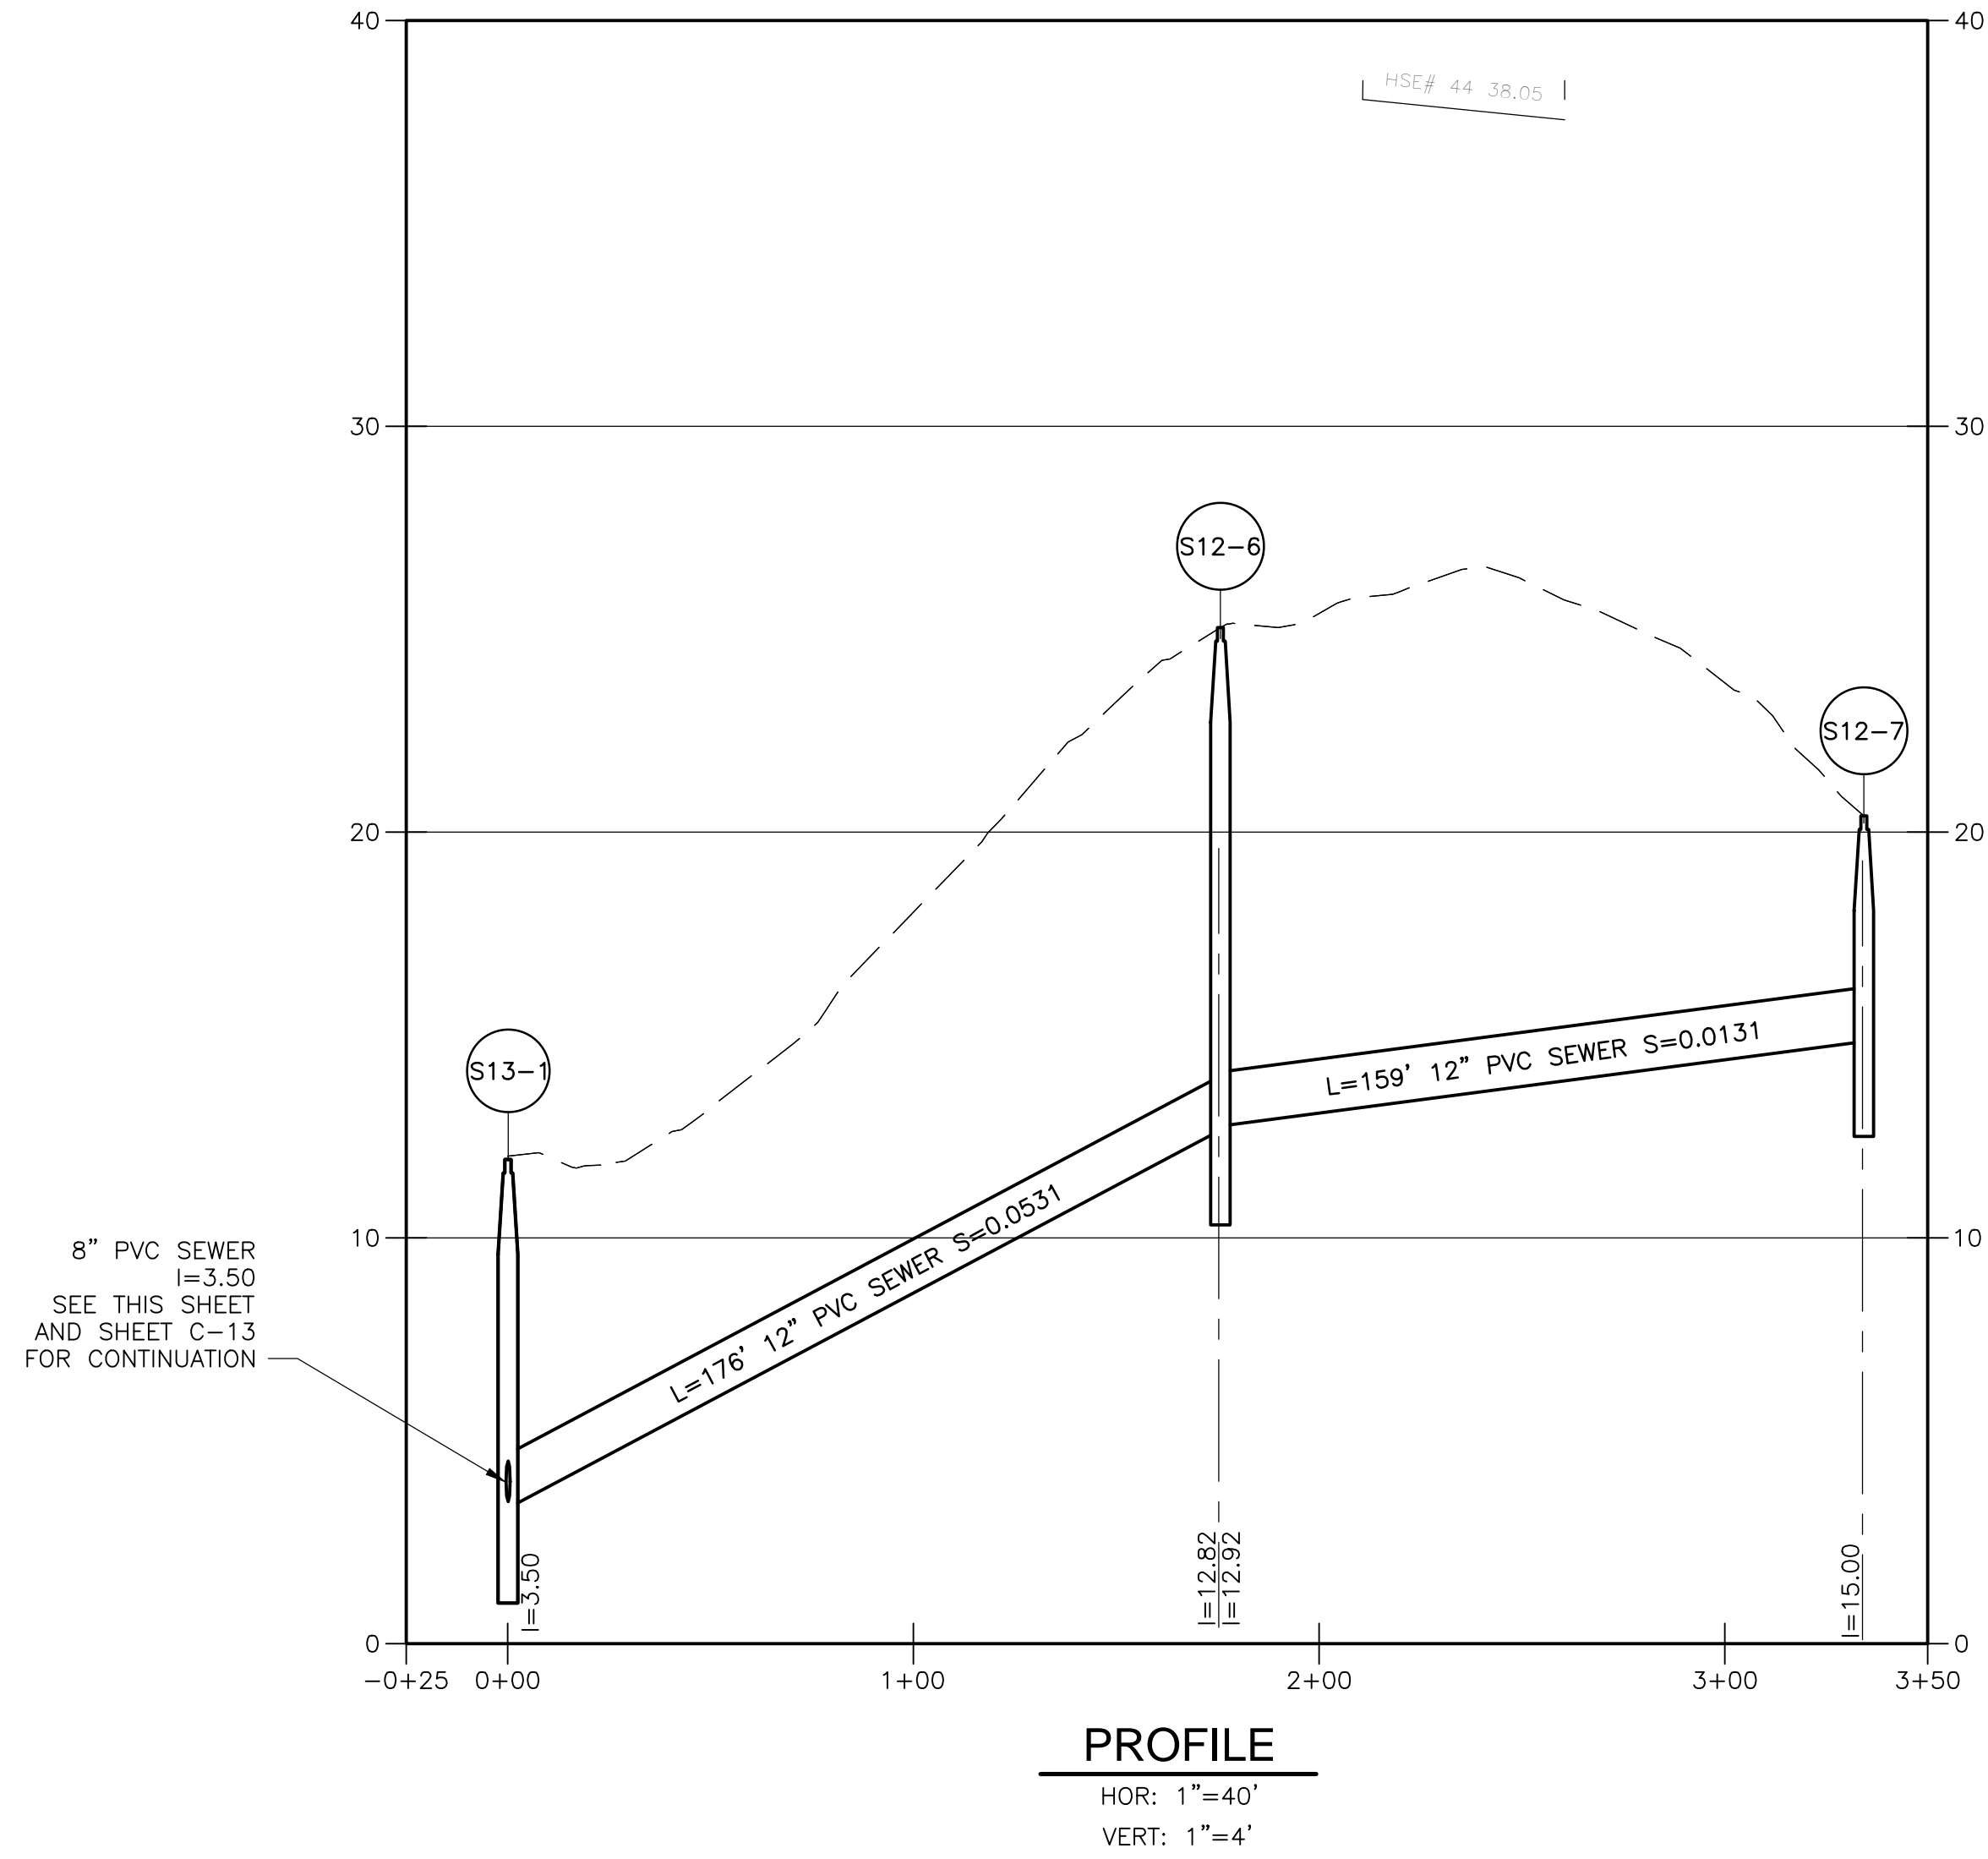

PROFILE
HOR: 1"=40'
VERT: 1"=4'

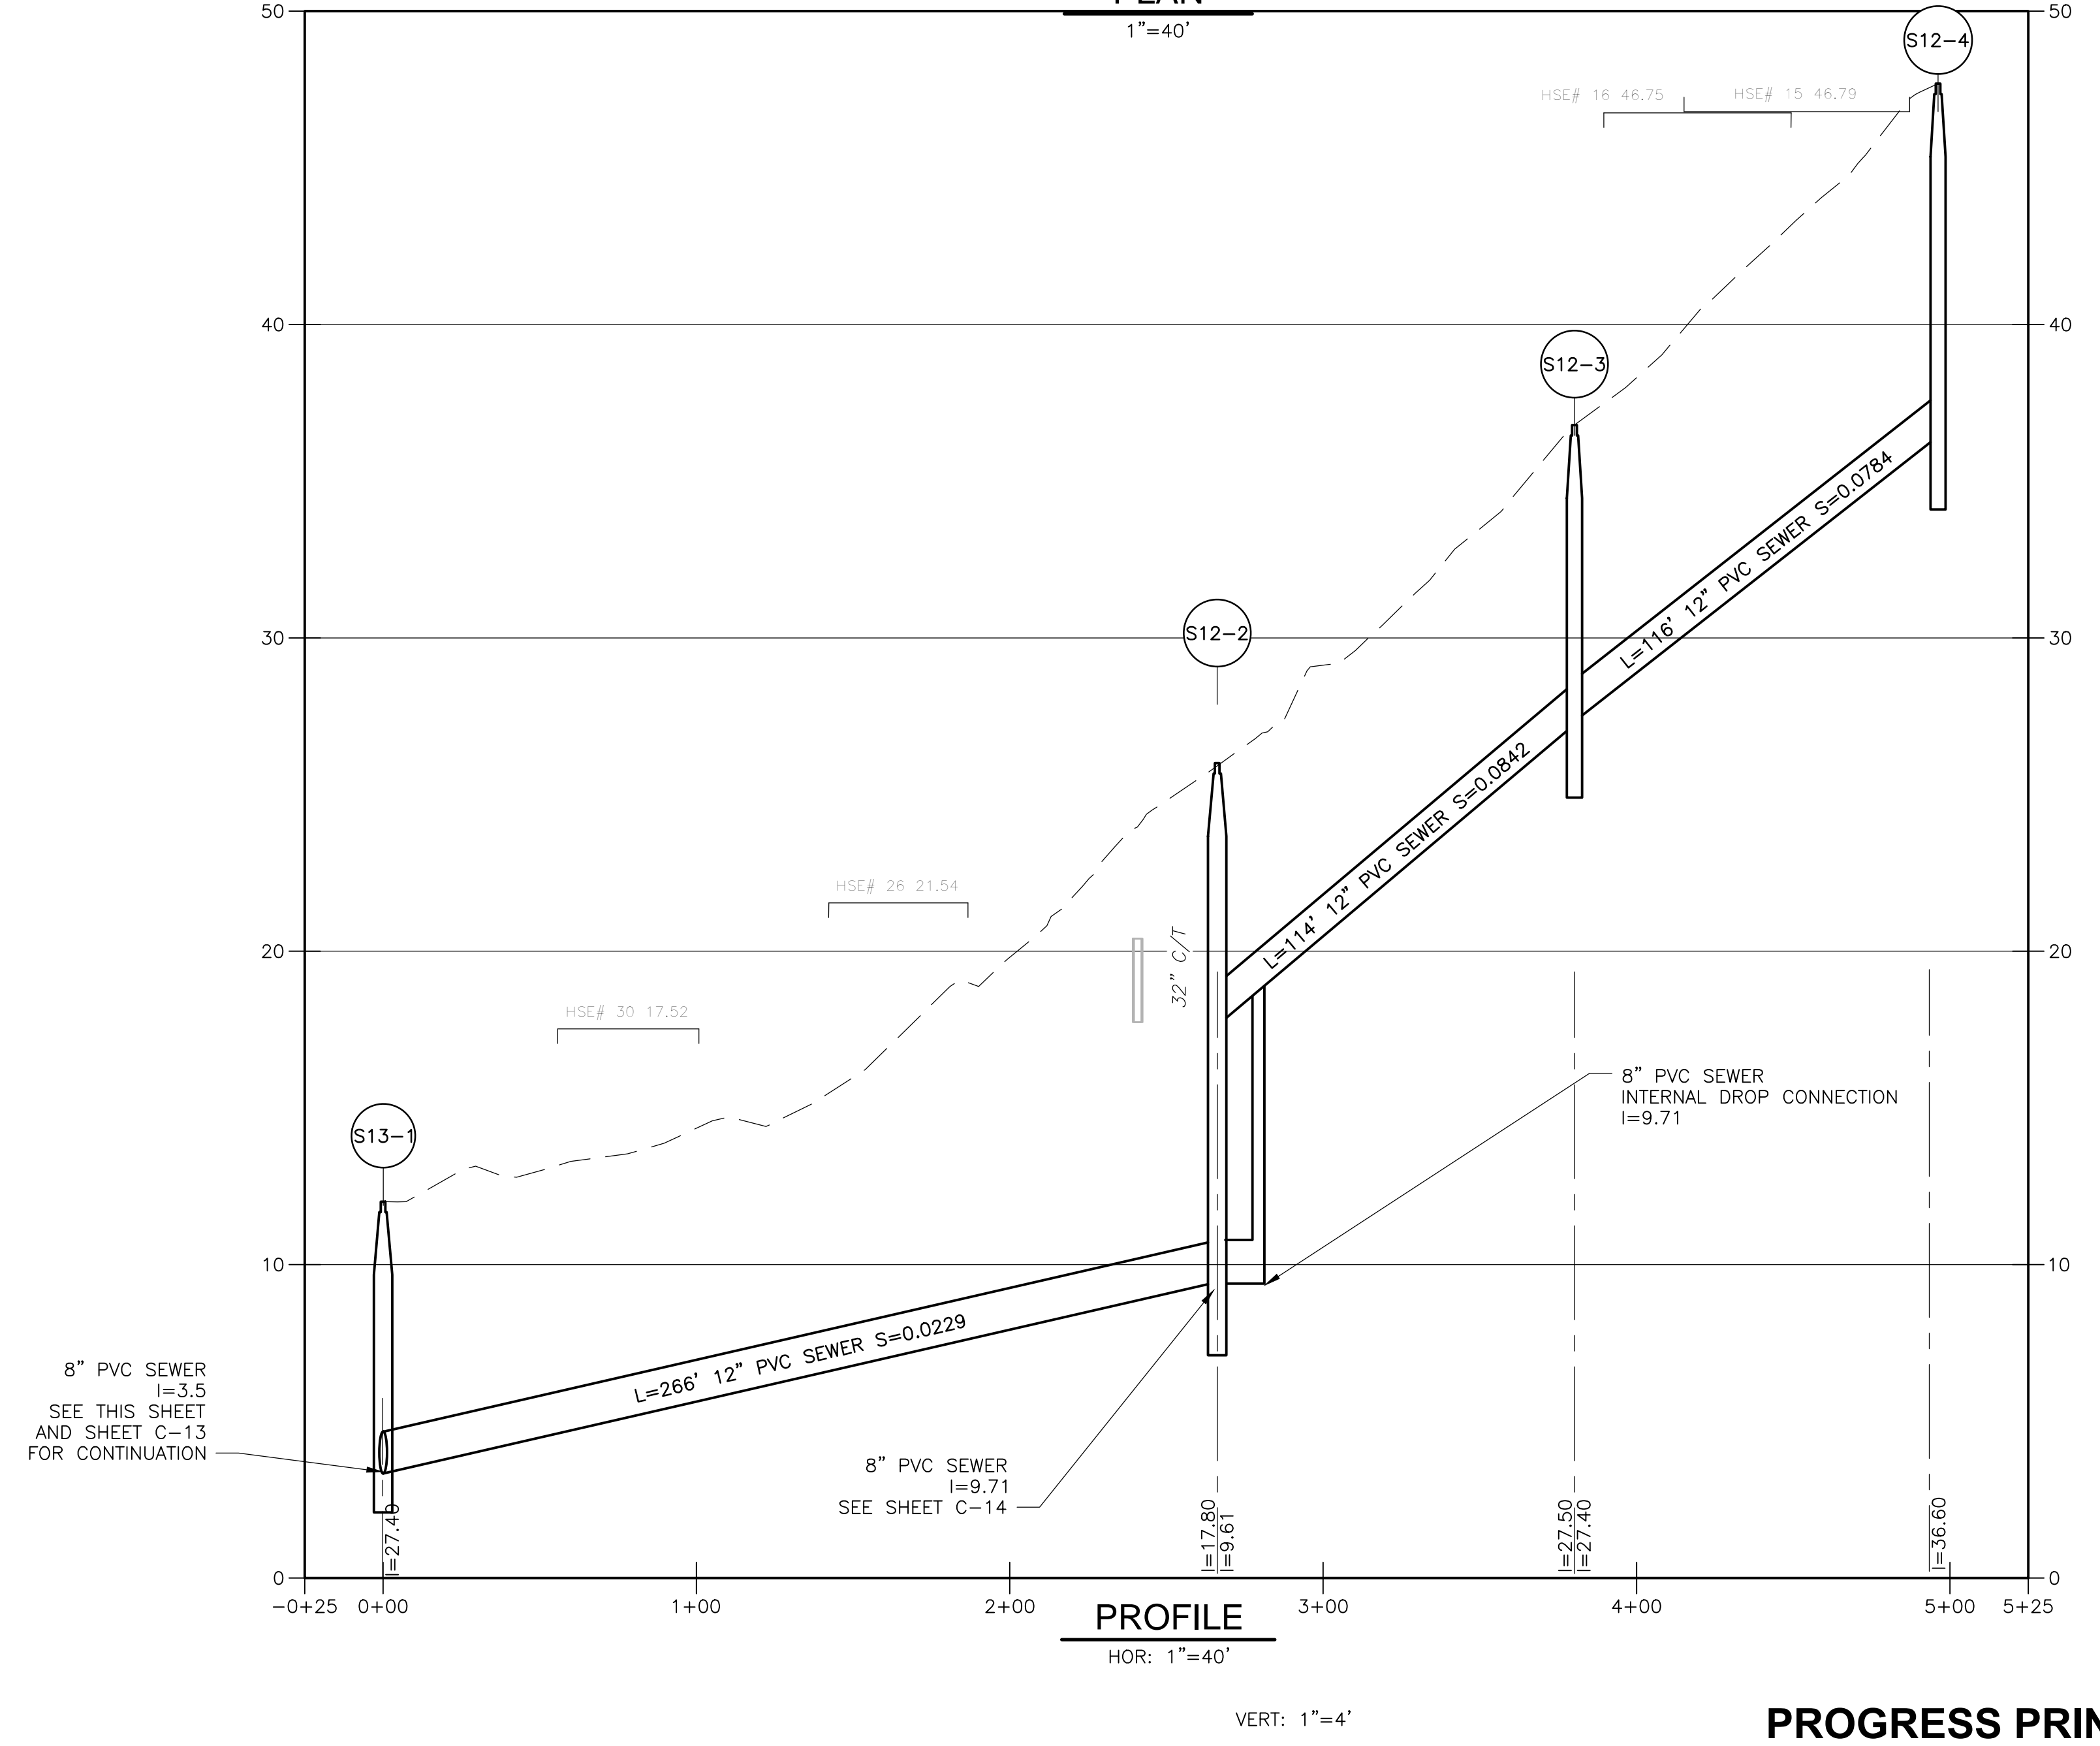

PROFILE
HOR: 1"=40'
VERT: 1"=4'

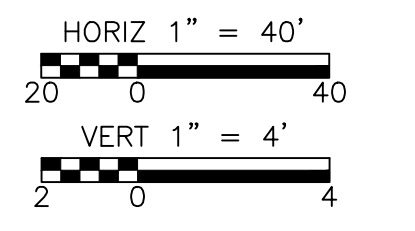

PROGRESS PRINT - 6-20-2018

REV. NO.	DATE	DRWN	CHKD	REMARKS

DESIGNED BY: _____	X
DRAWN BY: S. ENGEL	X
SHEET CHK'D BY: _____	X
CROSS CHK'D BY: _____	X
APPROVED BY: _____	X
DATE: JAN 2018	




TOWN OF HARWICH, MASSACHUSETTS
SEWERAGE WORKS IMPROVEMENTS
PHASE 2 - CONTRACT NO. 2

SUGAR HILL DRIVE


PROJECT NO. 0324-113964
FILE NAME: C012PLPR
SHEET NO. C-12

30% SUBMITTAL - NOT FOR CONSTRUCTION


©2018 CDM SMITH. ALL RIGHTS RESERVED. REUSE OF DOCUMENTS: THESE DOCUMENTS AND DESIGNS PROVIDED BY PROFESSIONAL SERVICE, INCORPORATED HEREIN, ARE THE PROPERTY OF CDM SMITH AND ARE NOT TO BE USED, IN WHOLE OR PART, FOR ANY OTHER PROJECT WITHOUT THE WRITTEN AUTHORIZATION OF CDM SMITH.

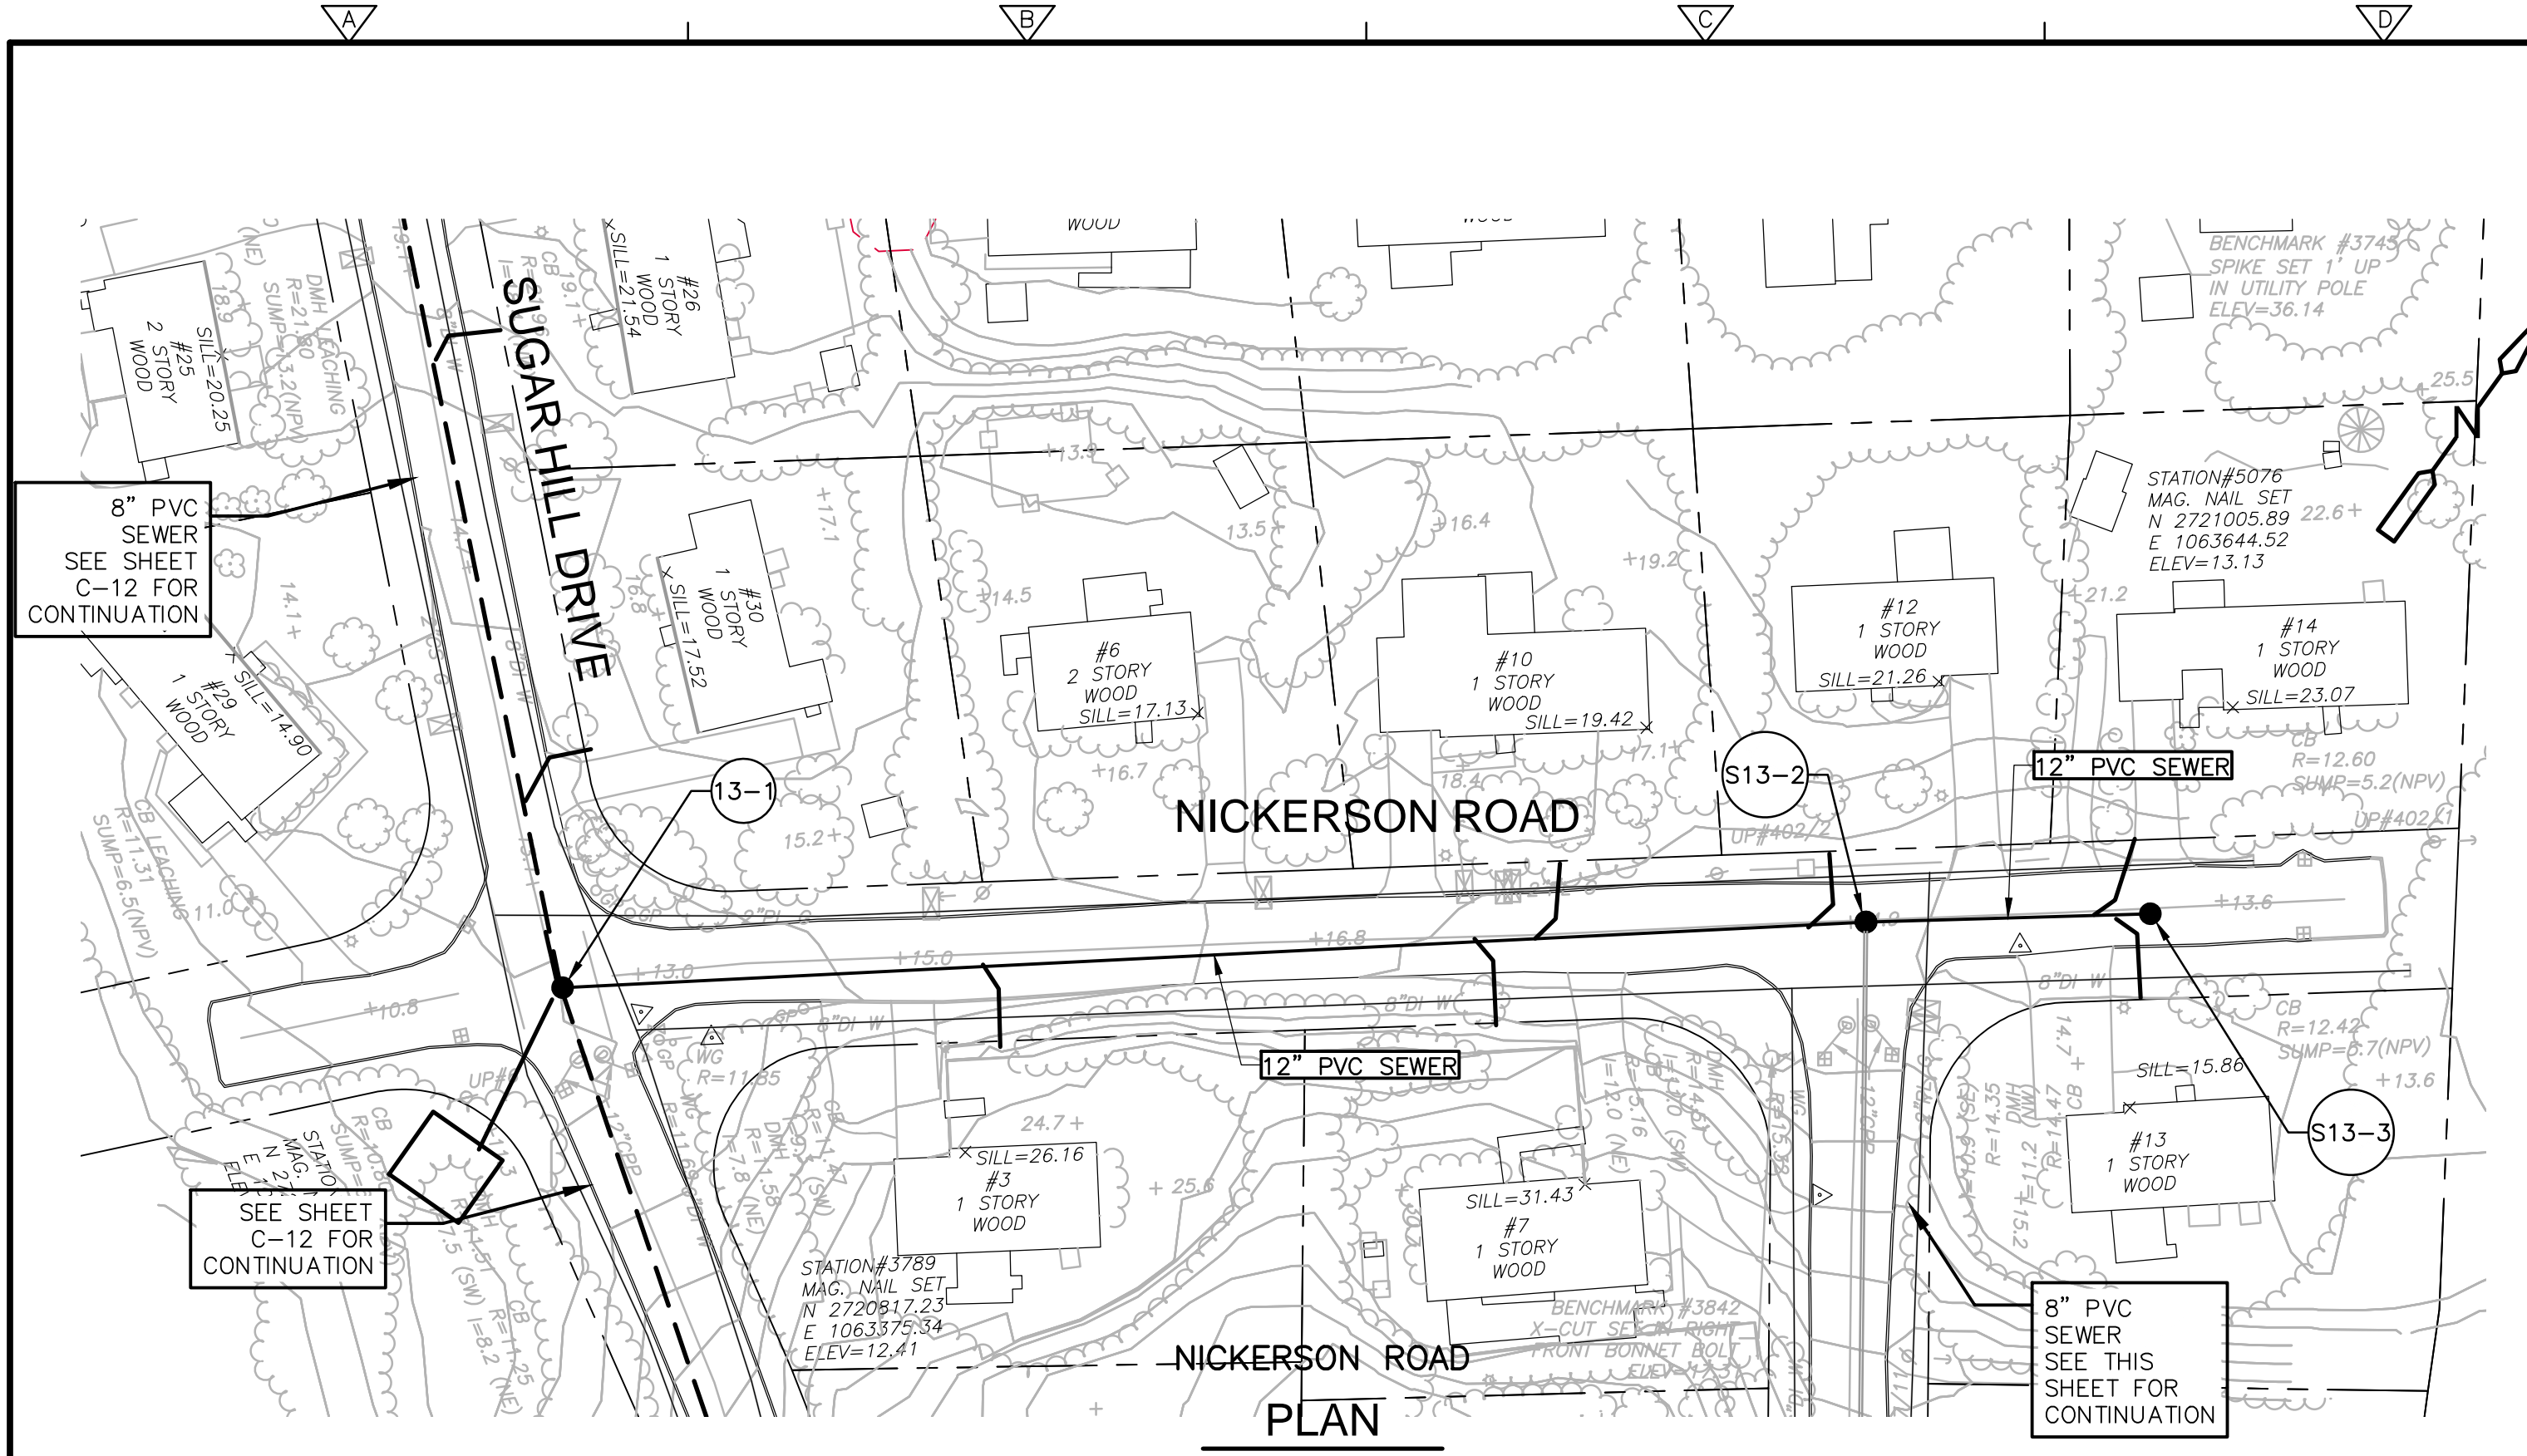


PLAN
1"=40'

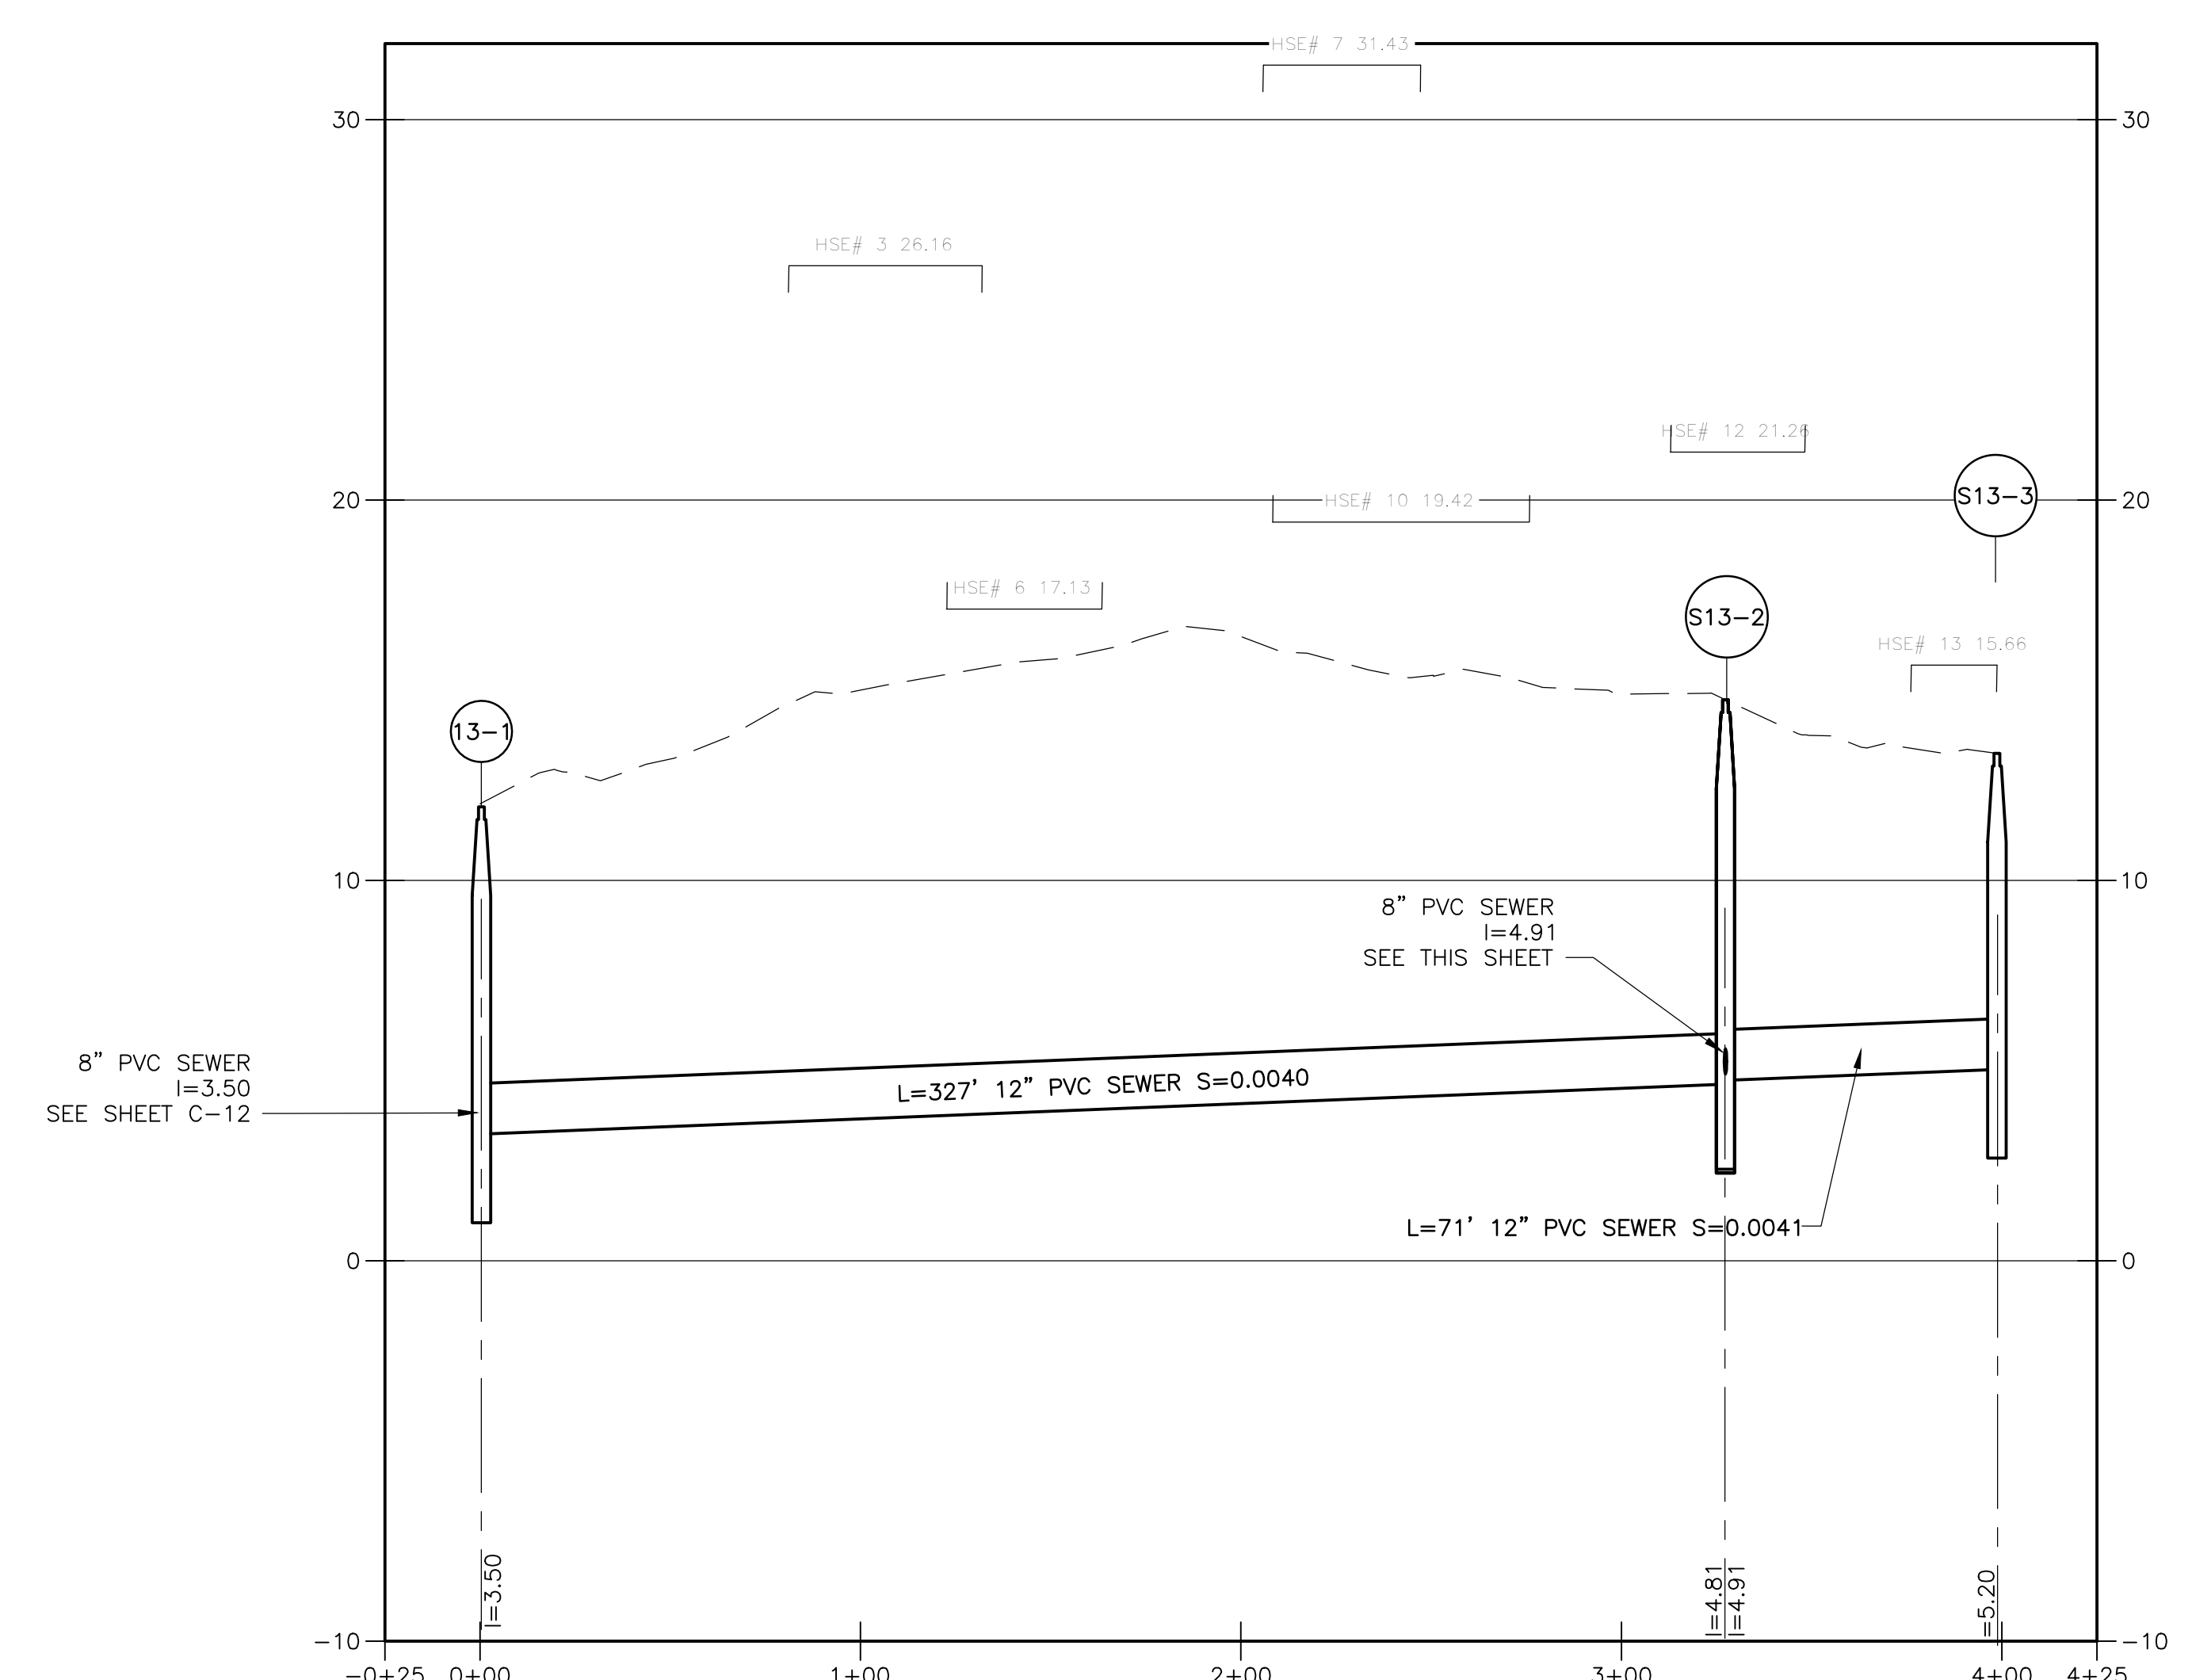


PROFILE
HOR: 1"=40'
VERT: 1"=4'

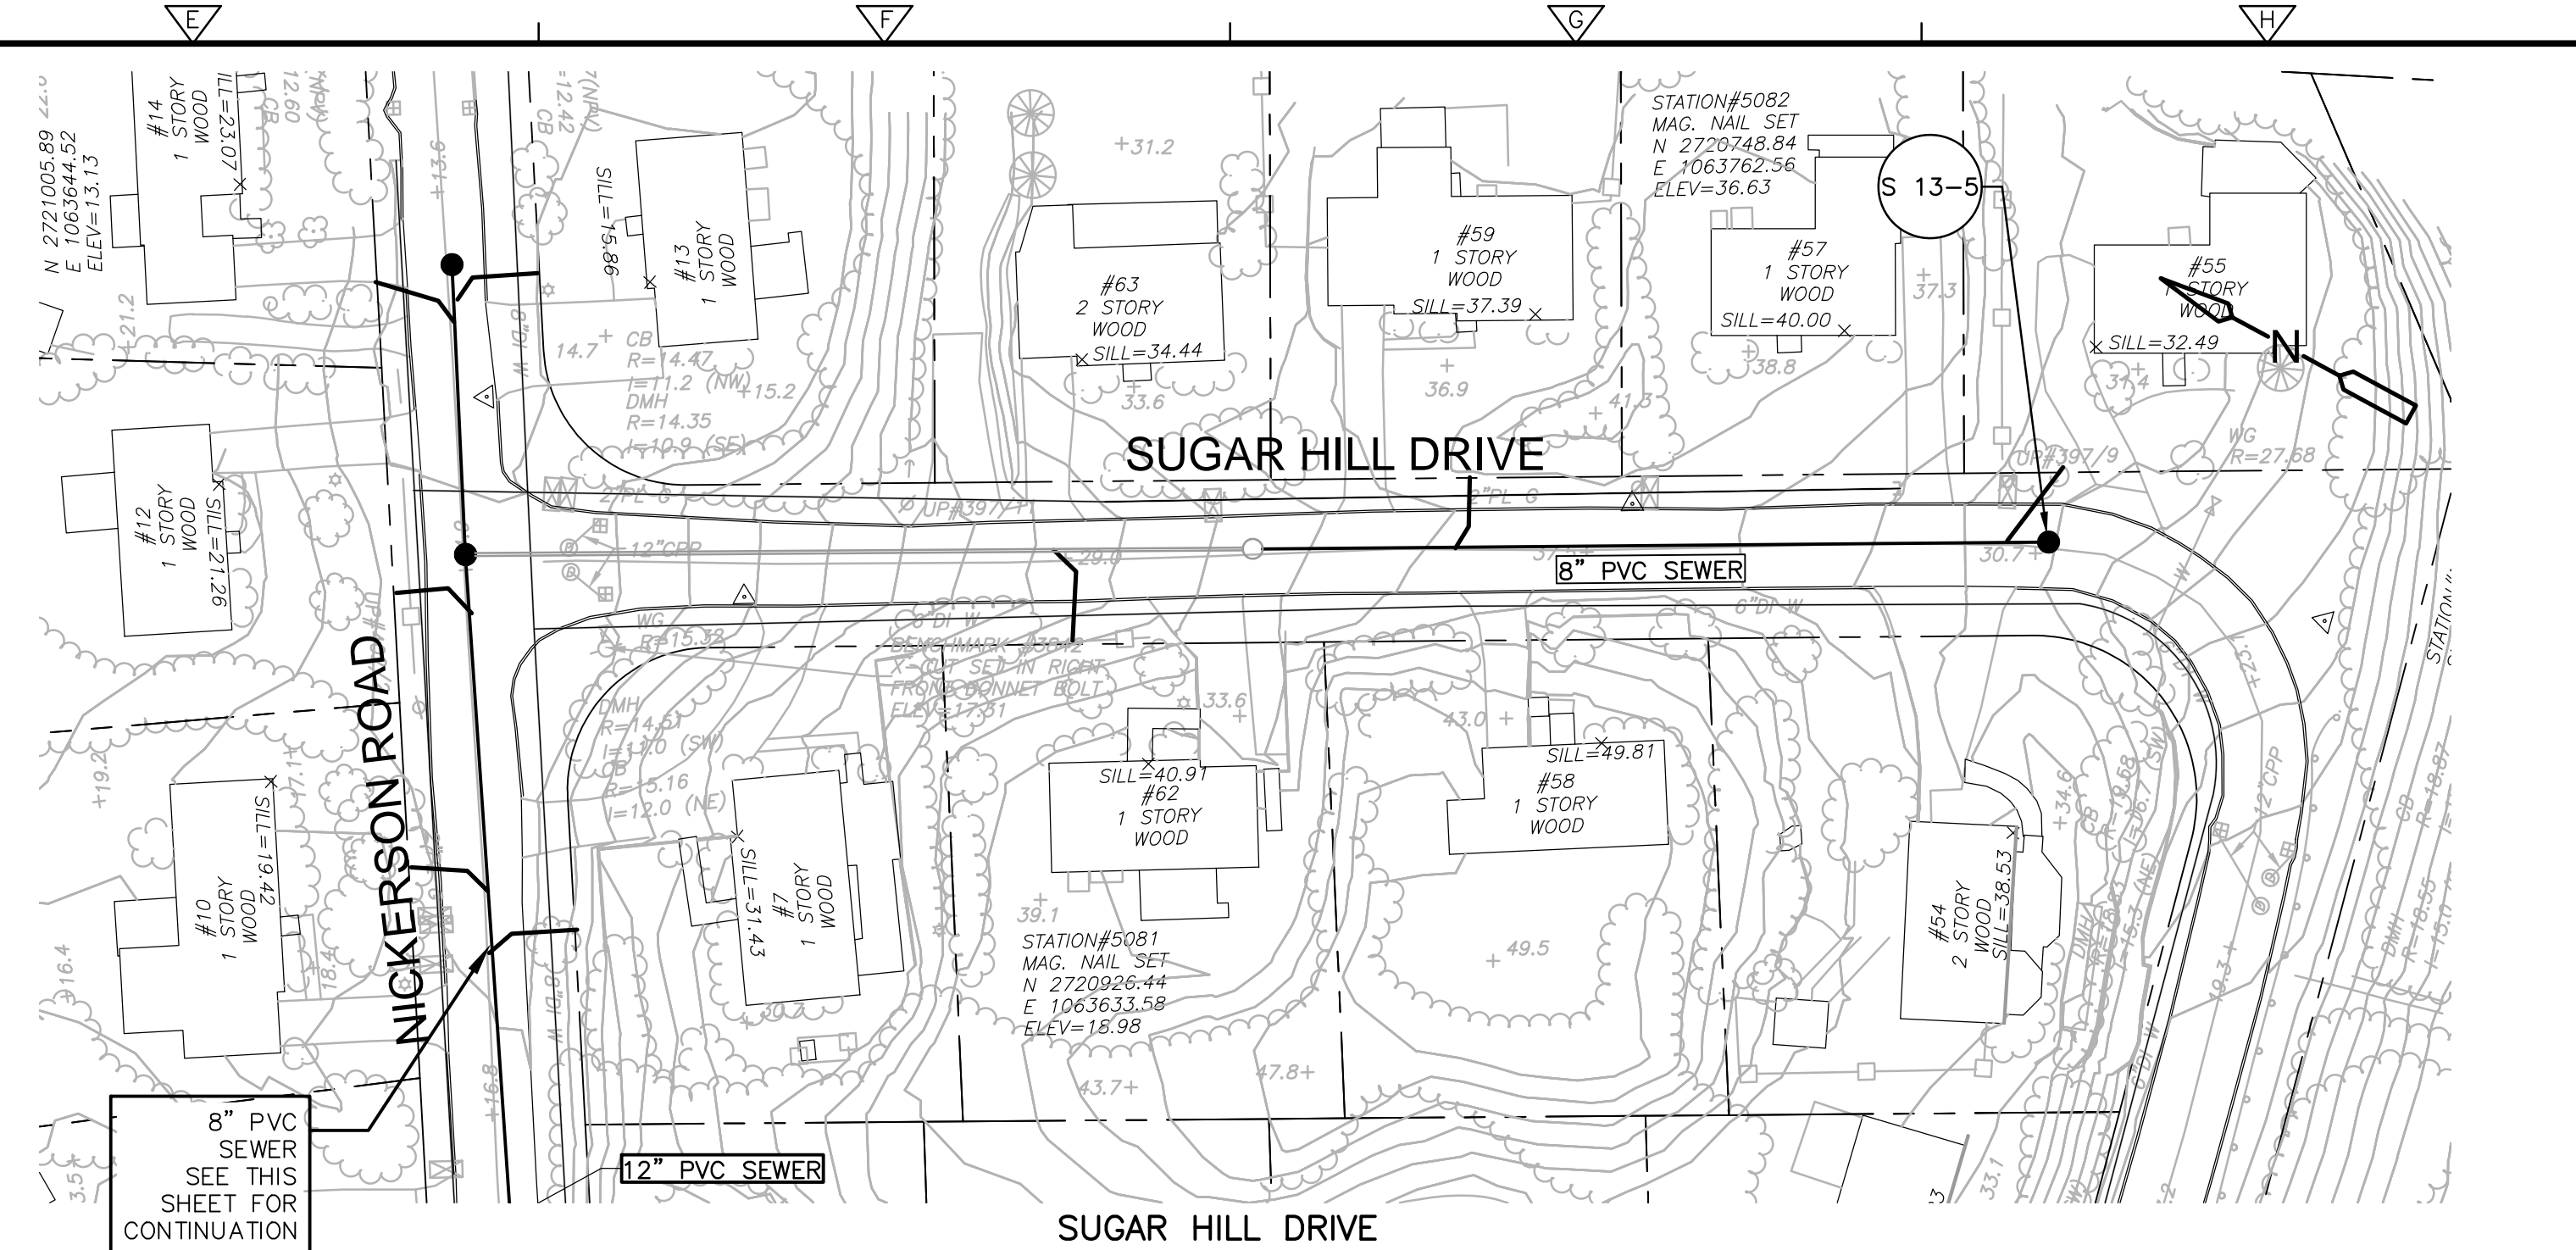

PLAN
1"=40'

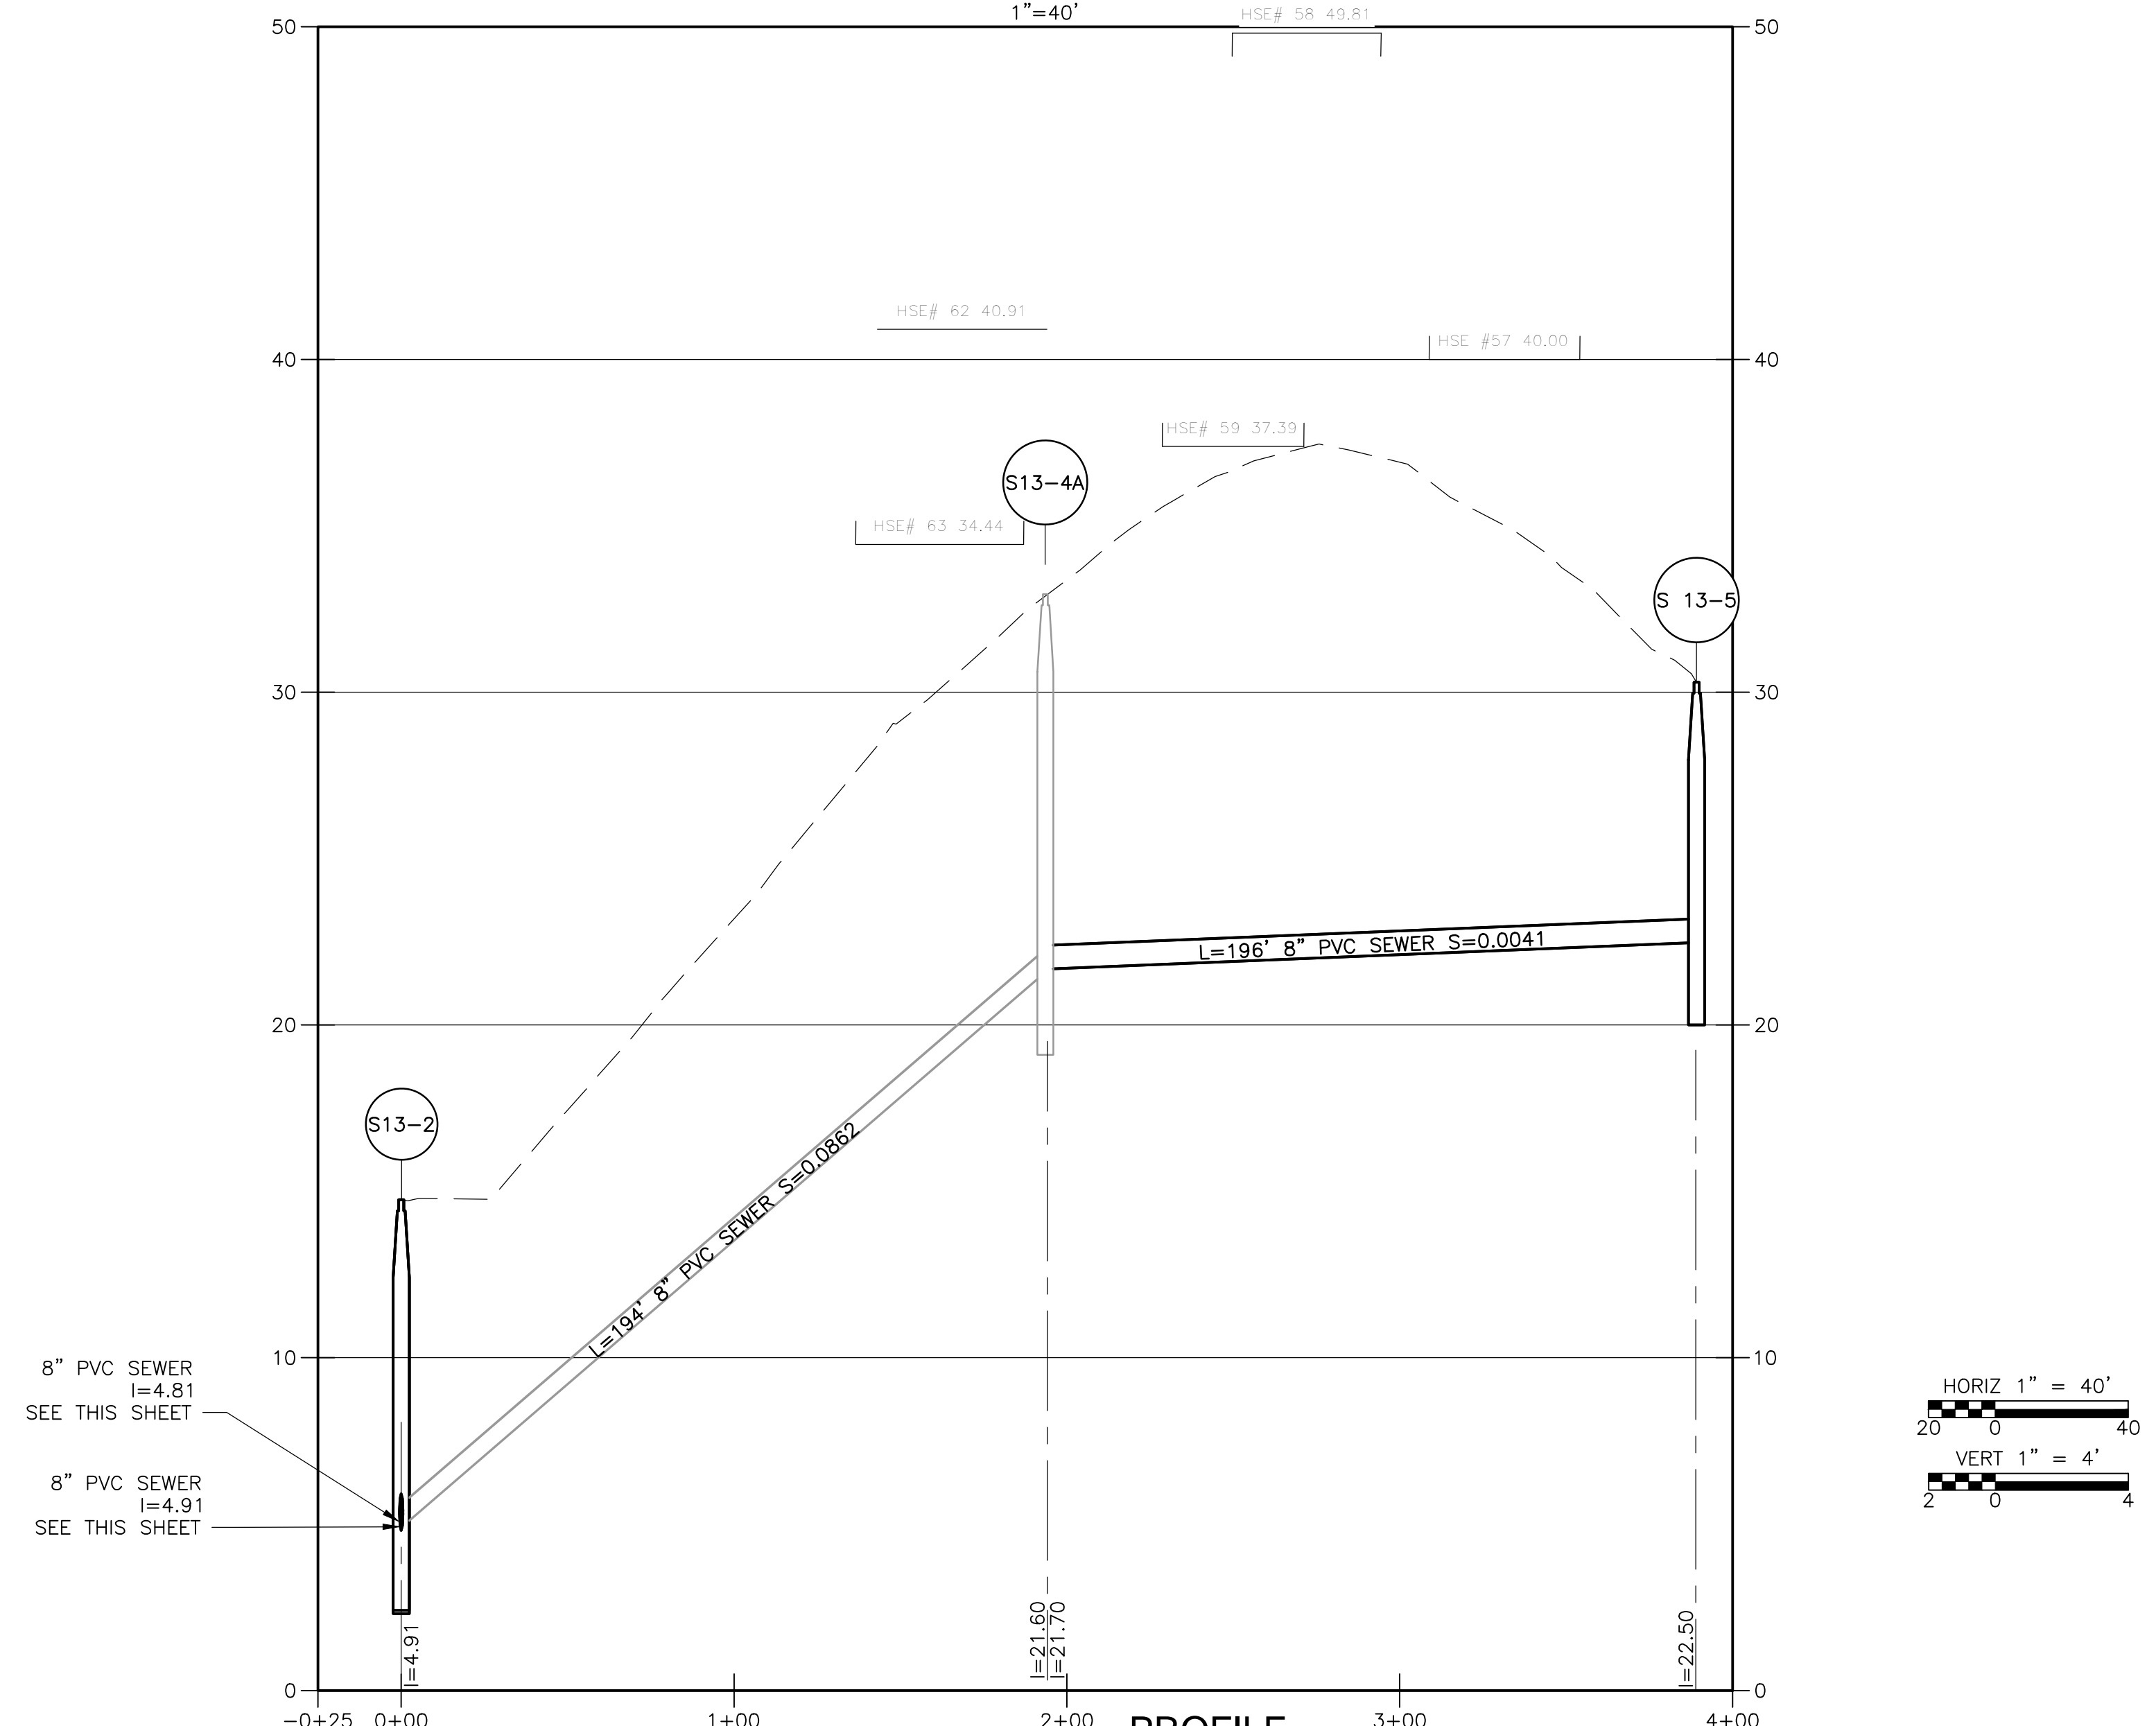

PROFILE
HOR: 1"=40'
VERT: 1"=4'

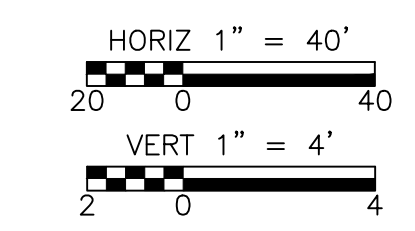

PROGRESS PRINT - 6-20-2018

REV. NO.	DATE	DRWN	CHKD	REMARKS

DESIGNED BY:	X
DRAWN BY:	S. ENGEL
SHEET CHK'D BY:	X
CROSS CHK'D BY:	X
APPROVED BY:	X
DATE:	JAN 2018




TOWN OF HARWICH, MASSACHUSETTS
SEWERAGE WORKS IMPROVEMENTS
PHASE 2 - CONTRACT NO. 2

NICKERSON ROAD
SUGAR HILL DRIVE


PROJECT NO.	0324-113964
FILE NAME:	CO13PLPR
SHEET NO.	C-13

30% SUBMITTAL - NOT FOR CONSTRUCTION


©2018 CDM SMITH. ALL RIGHTS RESERVED. REUSE OF DOCUMENTS: THESE DOCUMENTS AND DESIGNS PROVIDED BY PROFESSIONAL SERVICE, INCORPORATED HEREIN, ARE THE PROPERTY OF CDM SMITH AND ARE NOT TO BE USED, IN WHOLE OR PART, FOR ANY OTHER PROJECT WITHOUT THE WRITTEN AUTHORIZATION OF CDM SMITH.

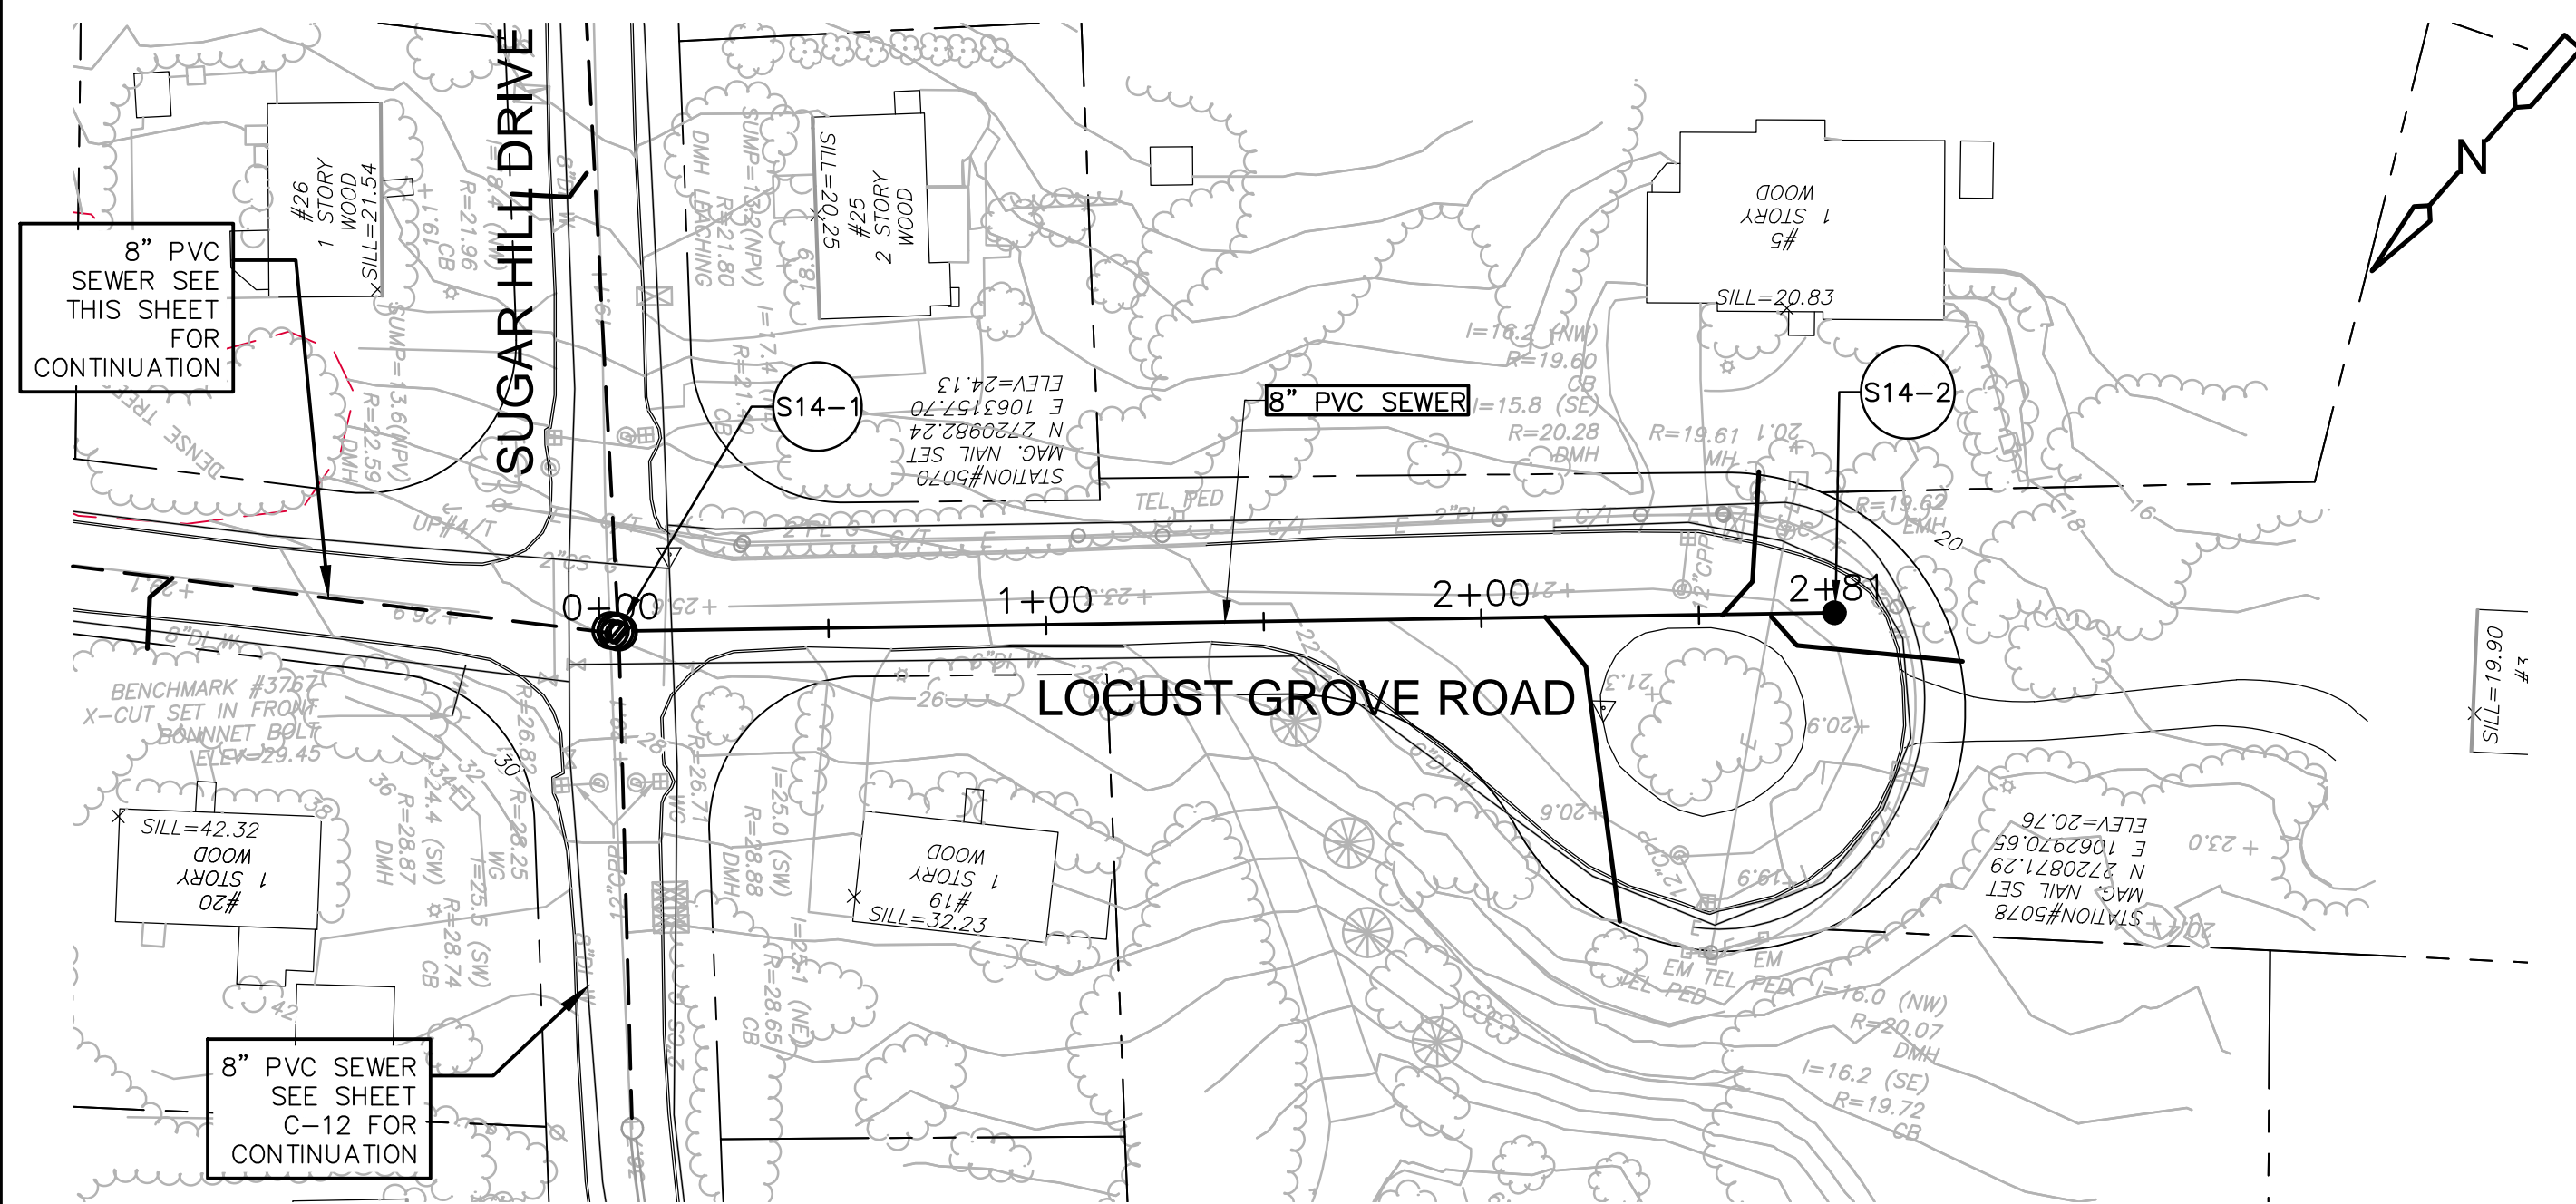


LOCUST GROVE ROAD
PLAN
1"=40'

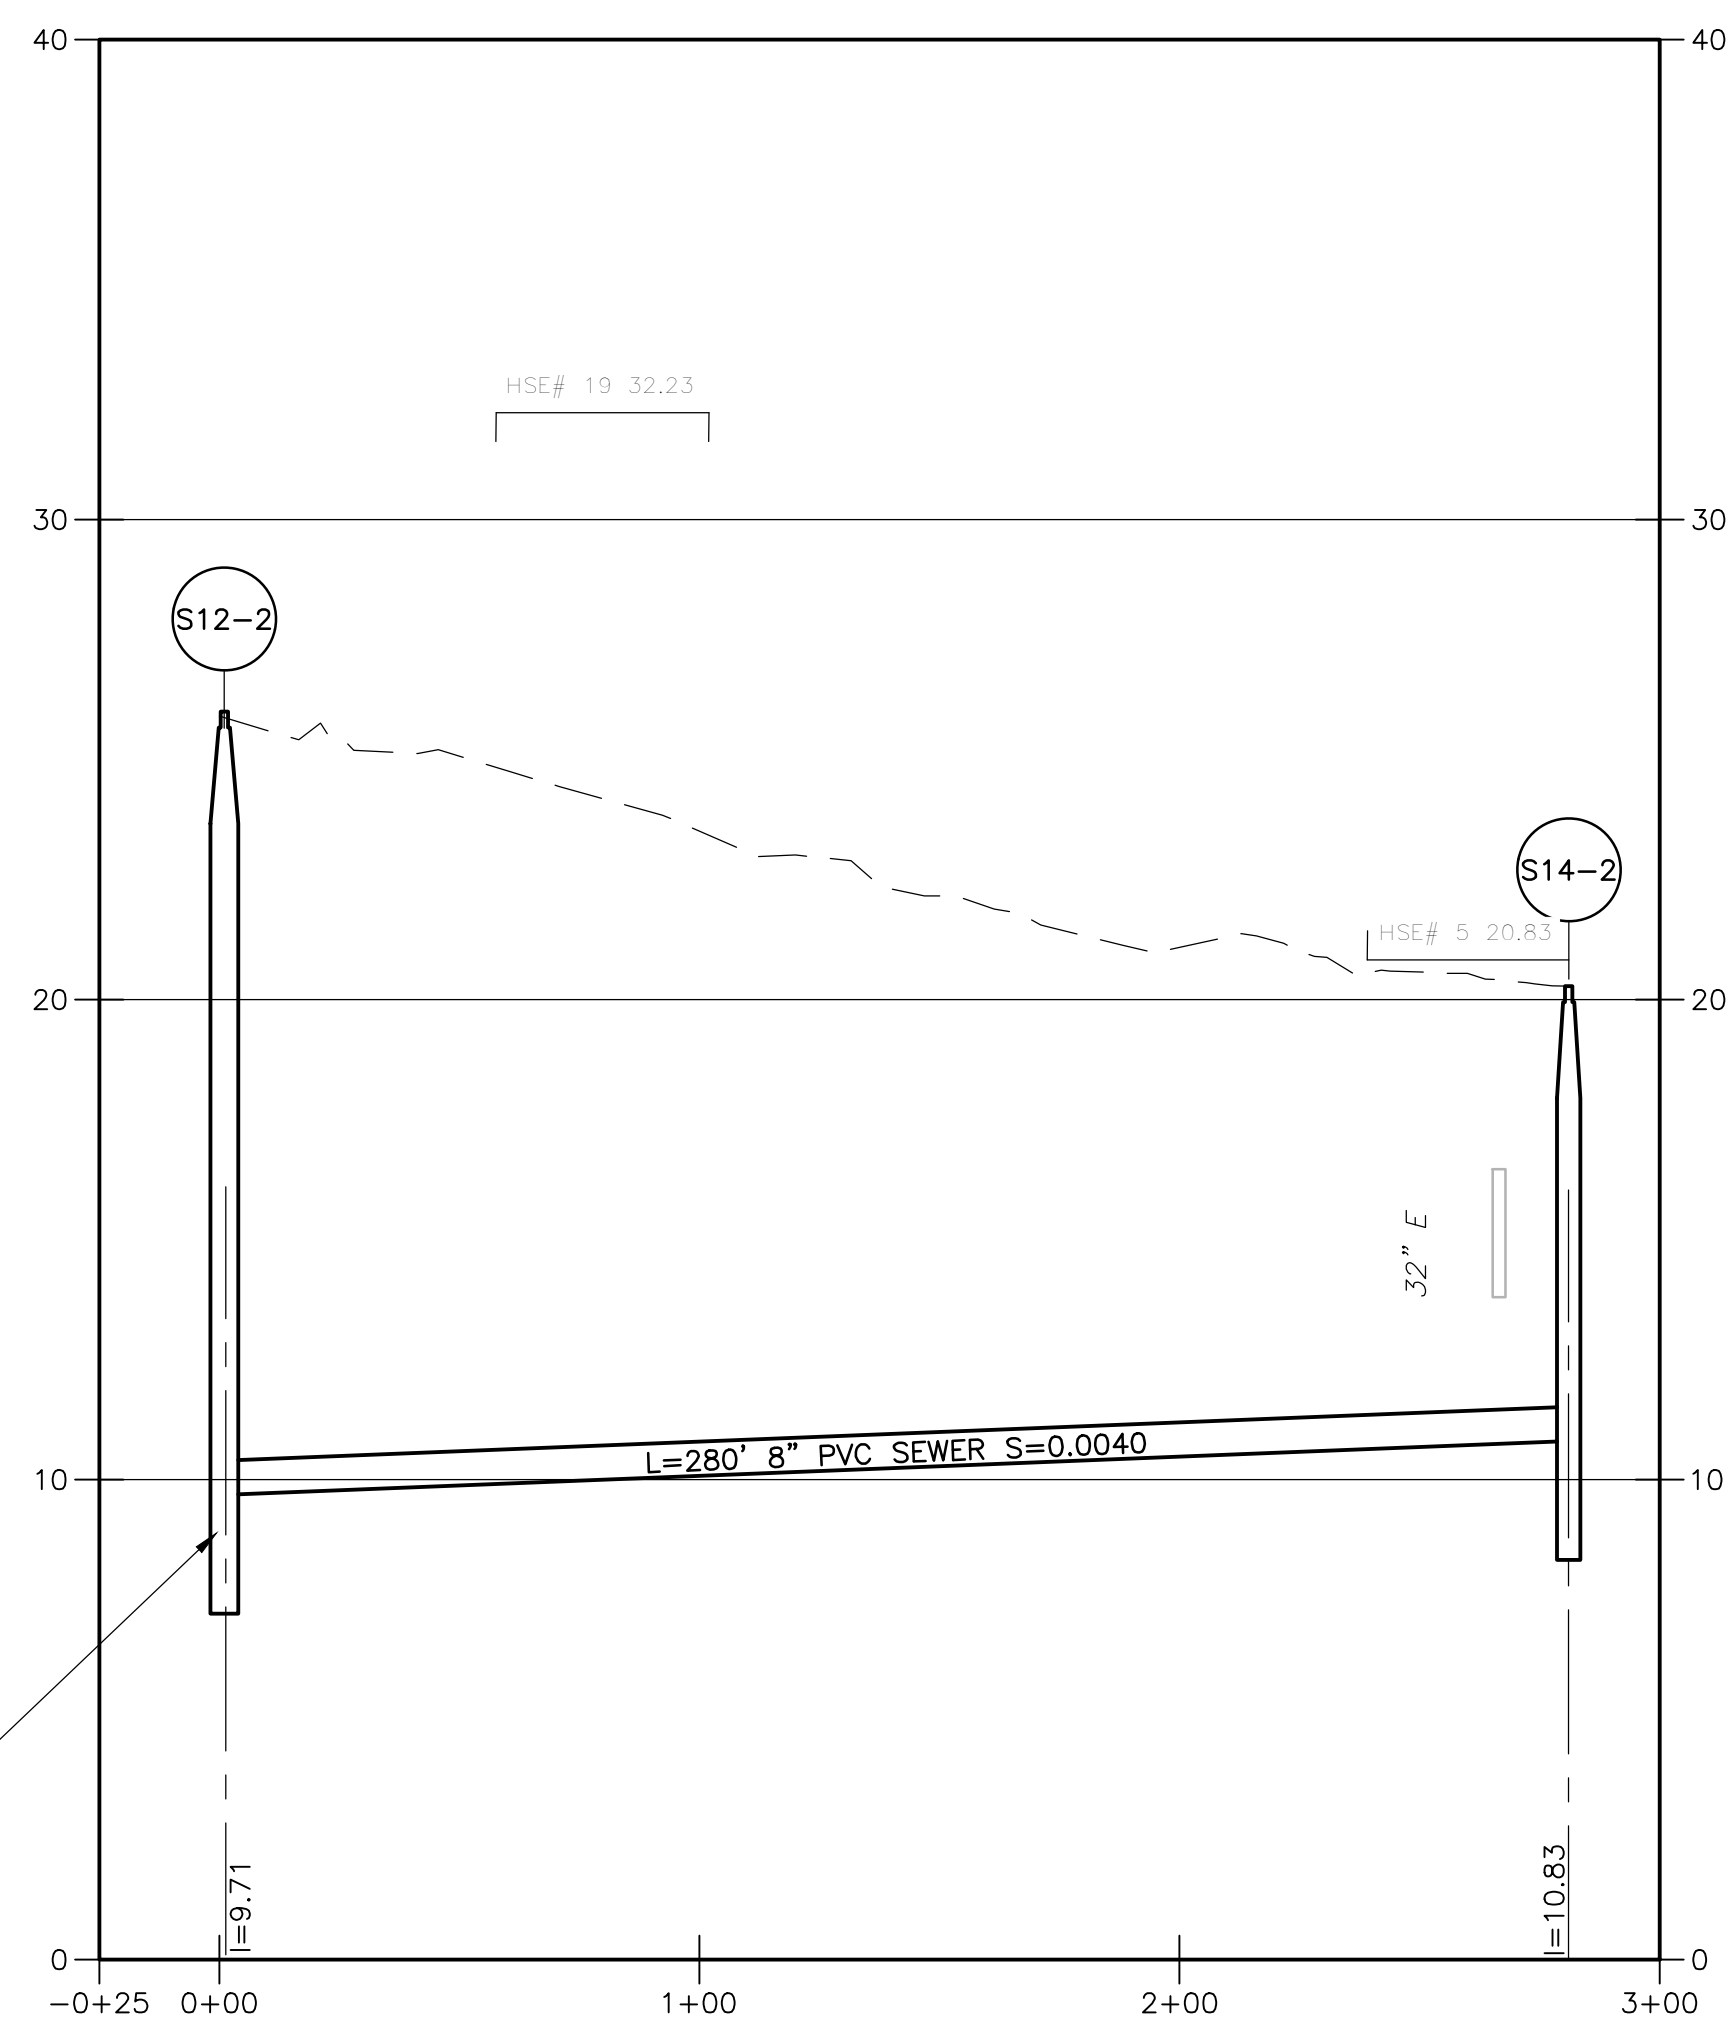

PROFILE
HOR: 1"=40'
VERT: 1"=4'

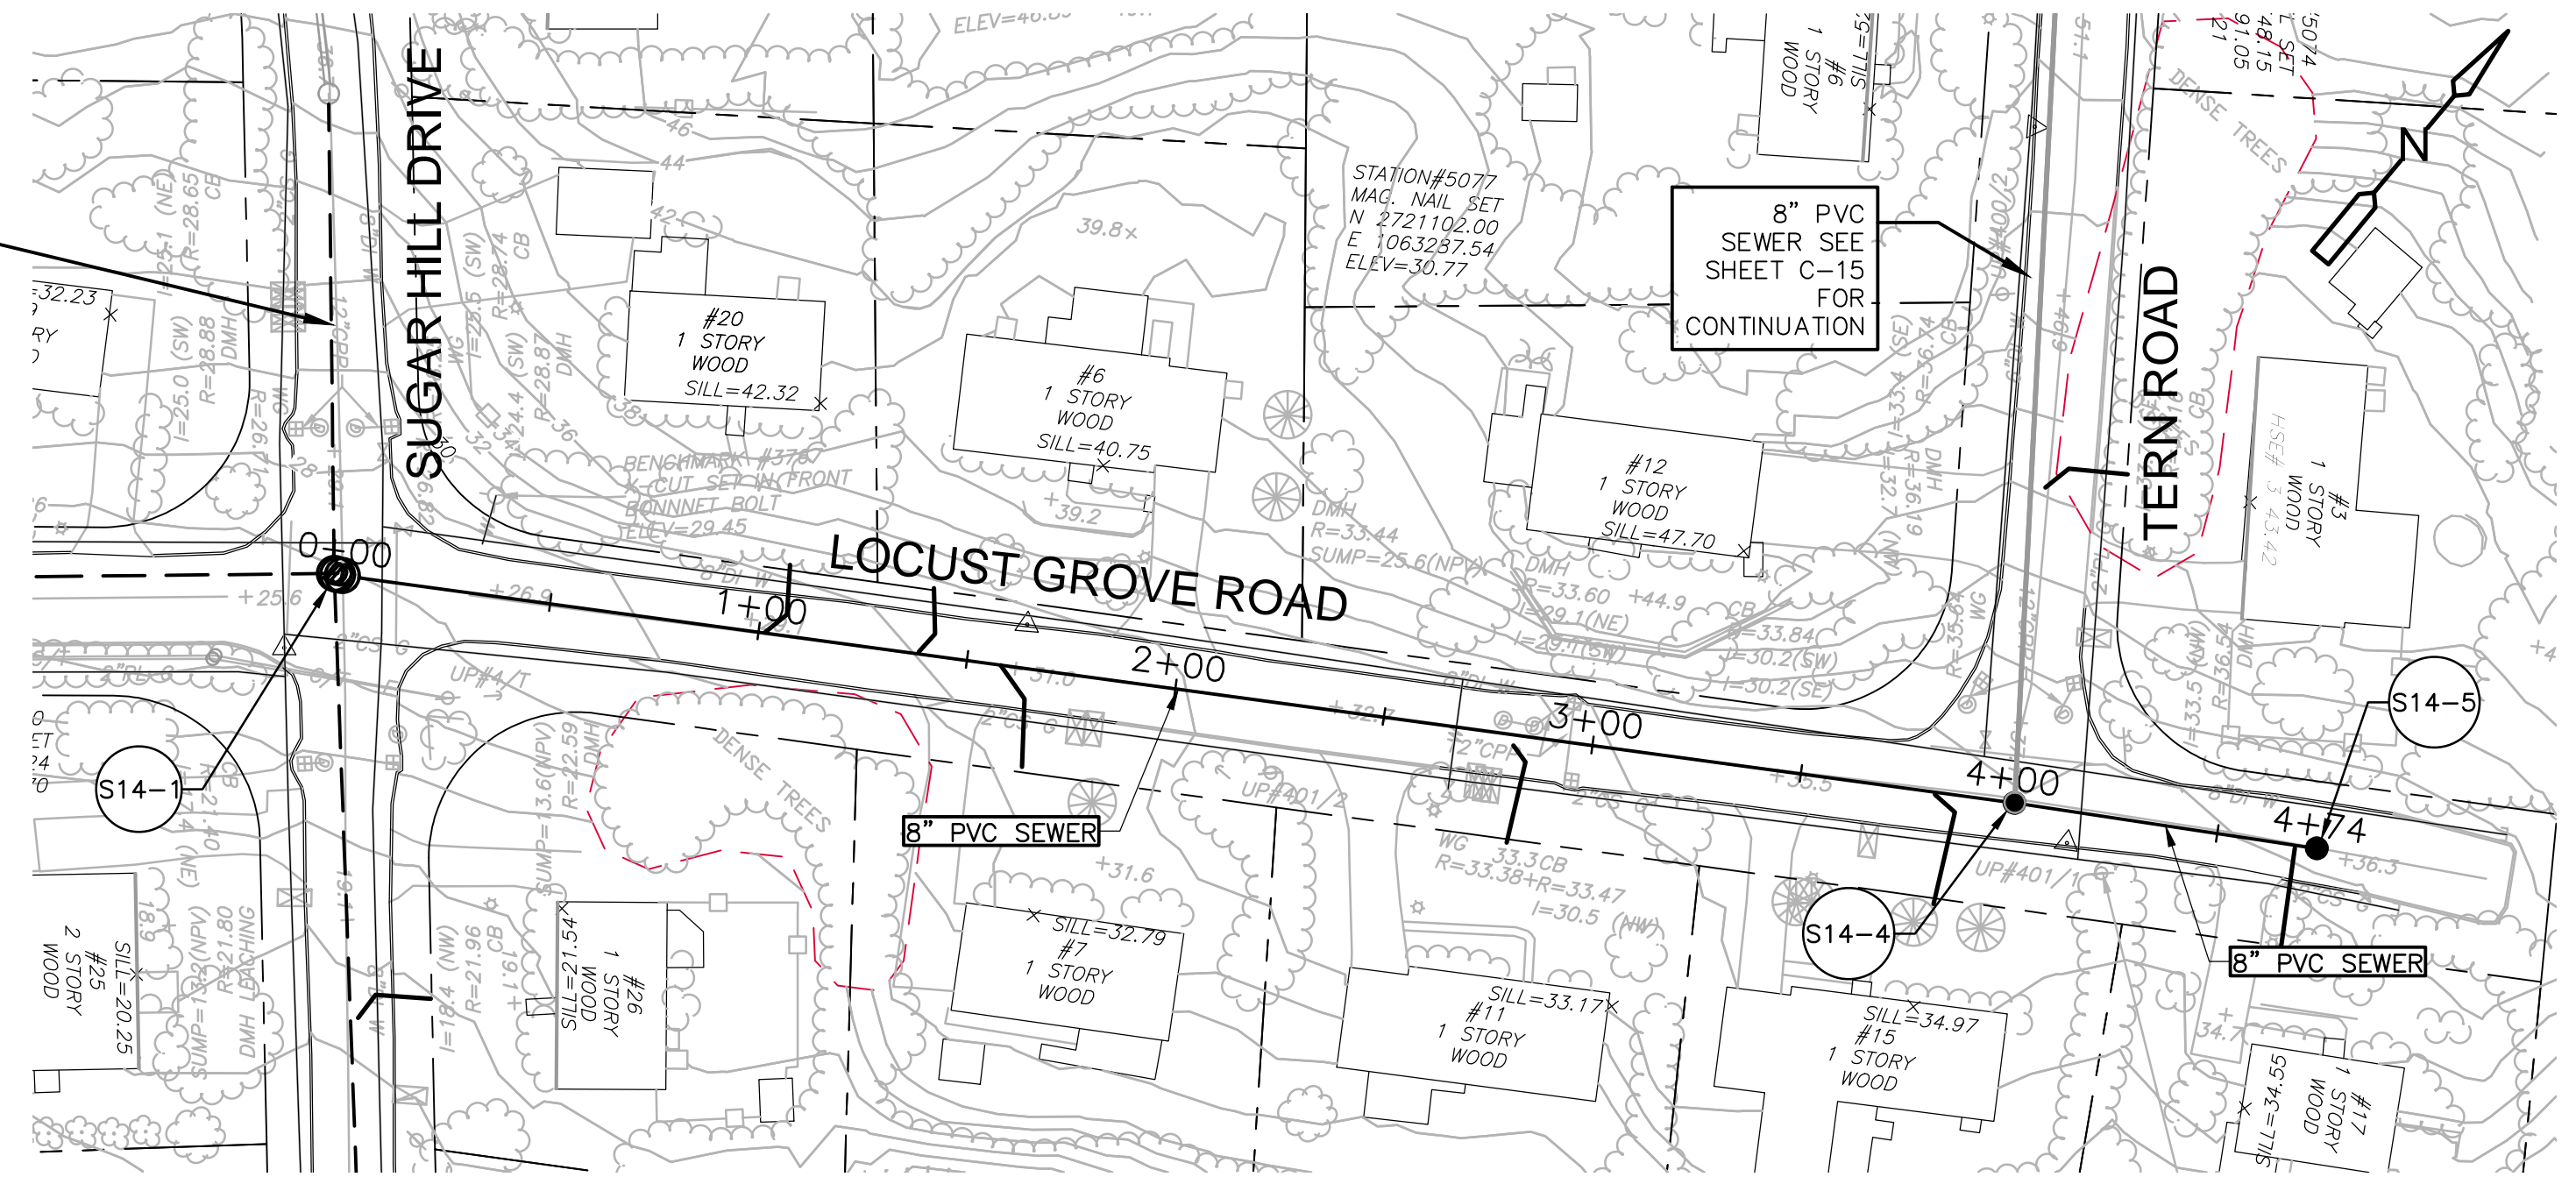

LOCUST GROVE ROAD
PLAN
1"=40'

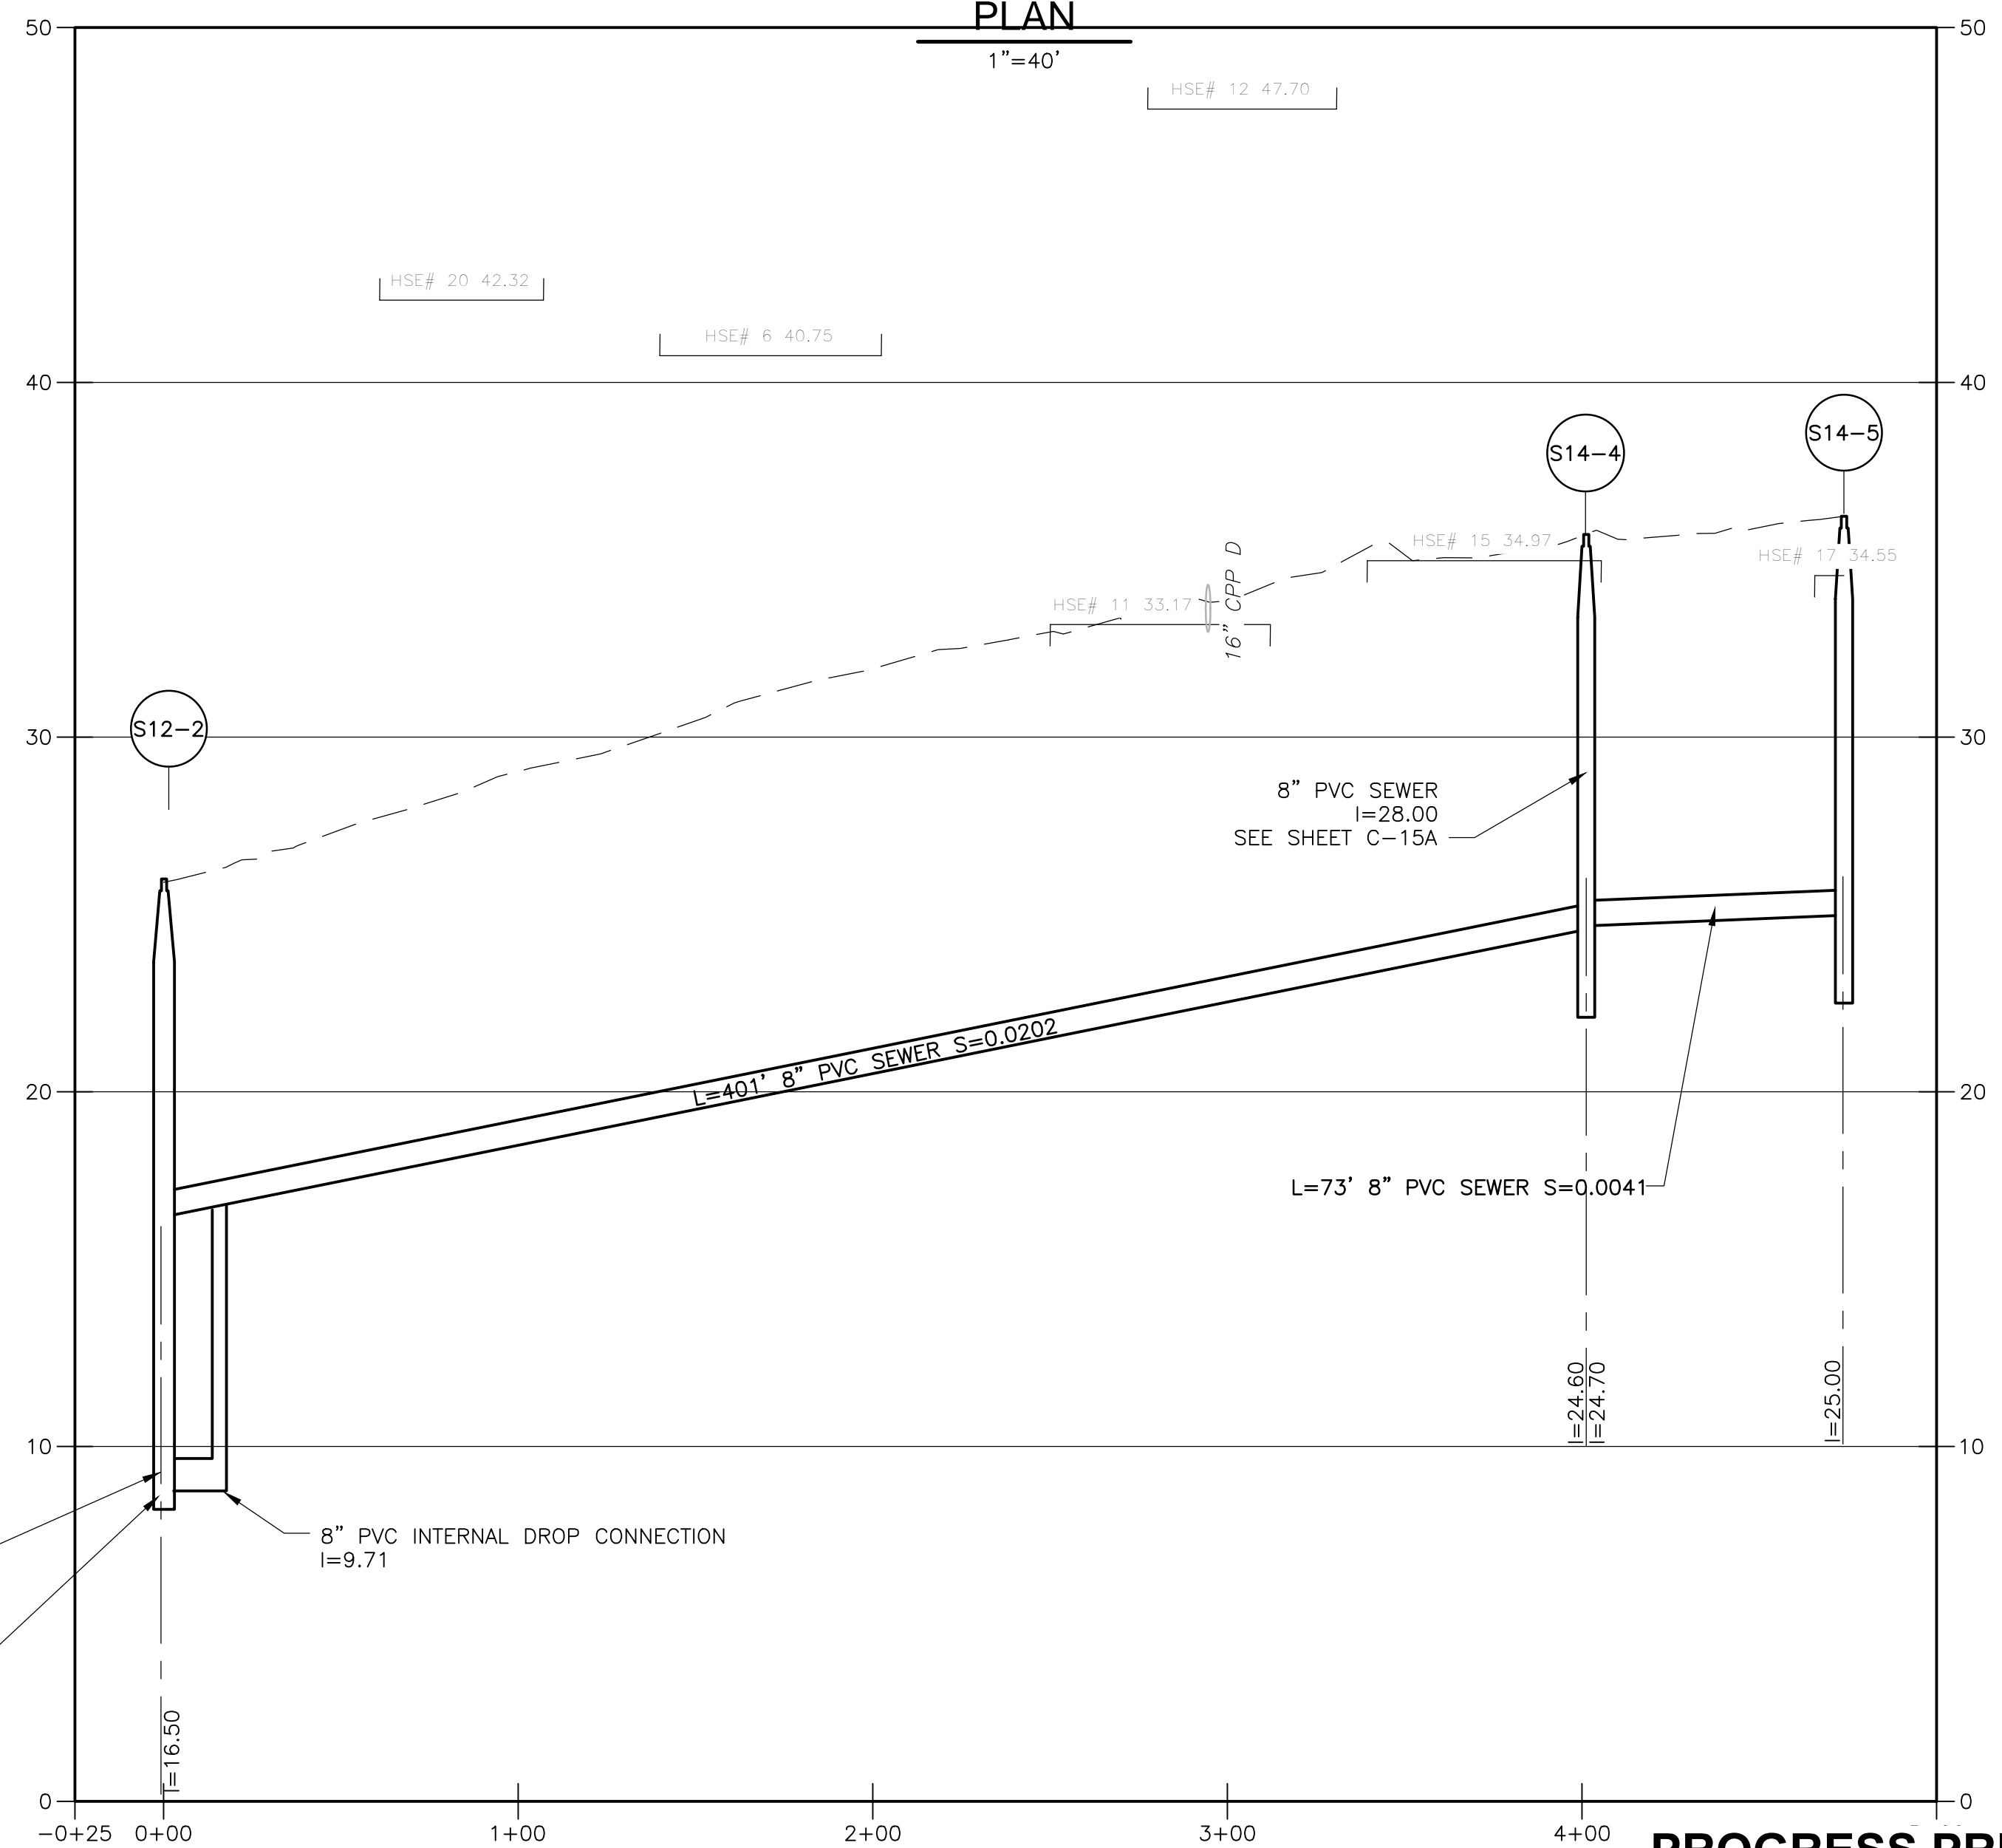

PROGRESS PRINT - 6-20-2018

REV. NO.	DATE	DRWN	CHKD	REMARKS

DESIGNED BY:	X
DRAWN BY:	S. ENGEL
SHEET CHK'D BY:	X
CROSS CHK'D BY:	X
APPROVED BY:	X
DATE:	JAN 2018




TOWN OF HARWICH, MASSACHUSETTS
SEWERAGE WORKS IMPROVEMENTS
PHASE 2 - CONTRACT NO. 2

LOCUST GROVE ROAD


PROJECT NO.	0324-113964
FILE NAME:	CO14PLPR
SHEET NO.	C-14

30% SUBMITTAL - NOT FOR CONSTRUCTION


©2018 CDM SMITH. ALL RIGHTS RESERVED. REUSE OF DOCUMENTS: THESE DOCUMENTS AND DESIGNS PROVIDED BY PROFESSIONAL SERVICE, INCORPORATED HEREIN, ARE THE PROPERTY OF CDM SMITH AND ARE NOT TO BE USED, IN WHOLE OR PART, FOR ANY OTHER PROJECT WITHOUT THE WRITTEN AUTHORIZATION OF CDM SMITH.

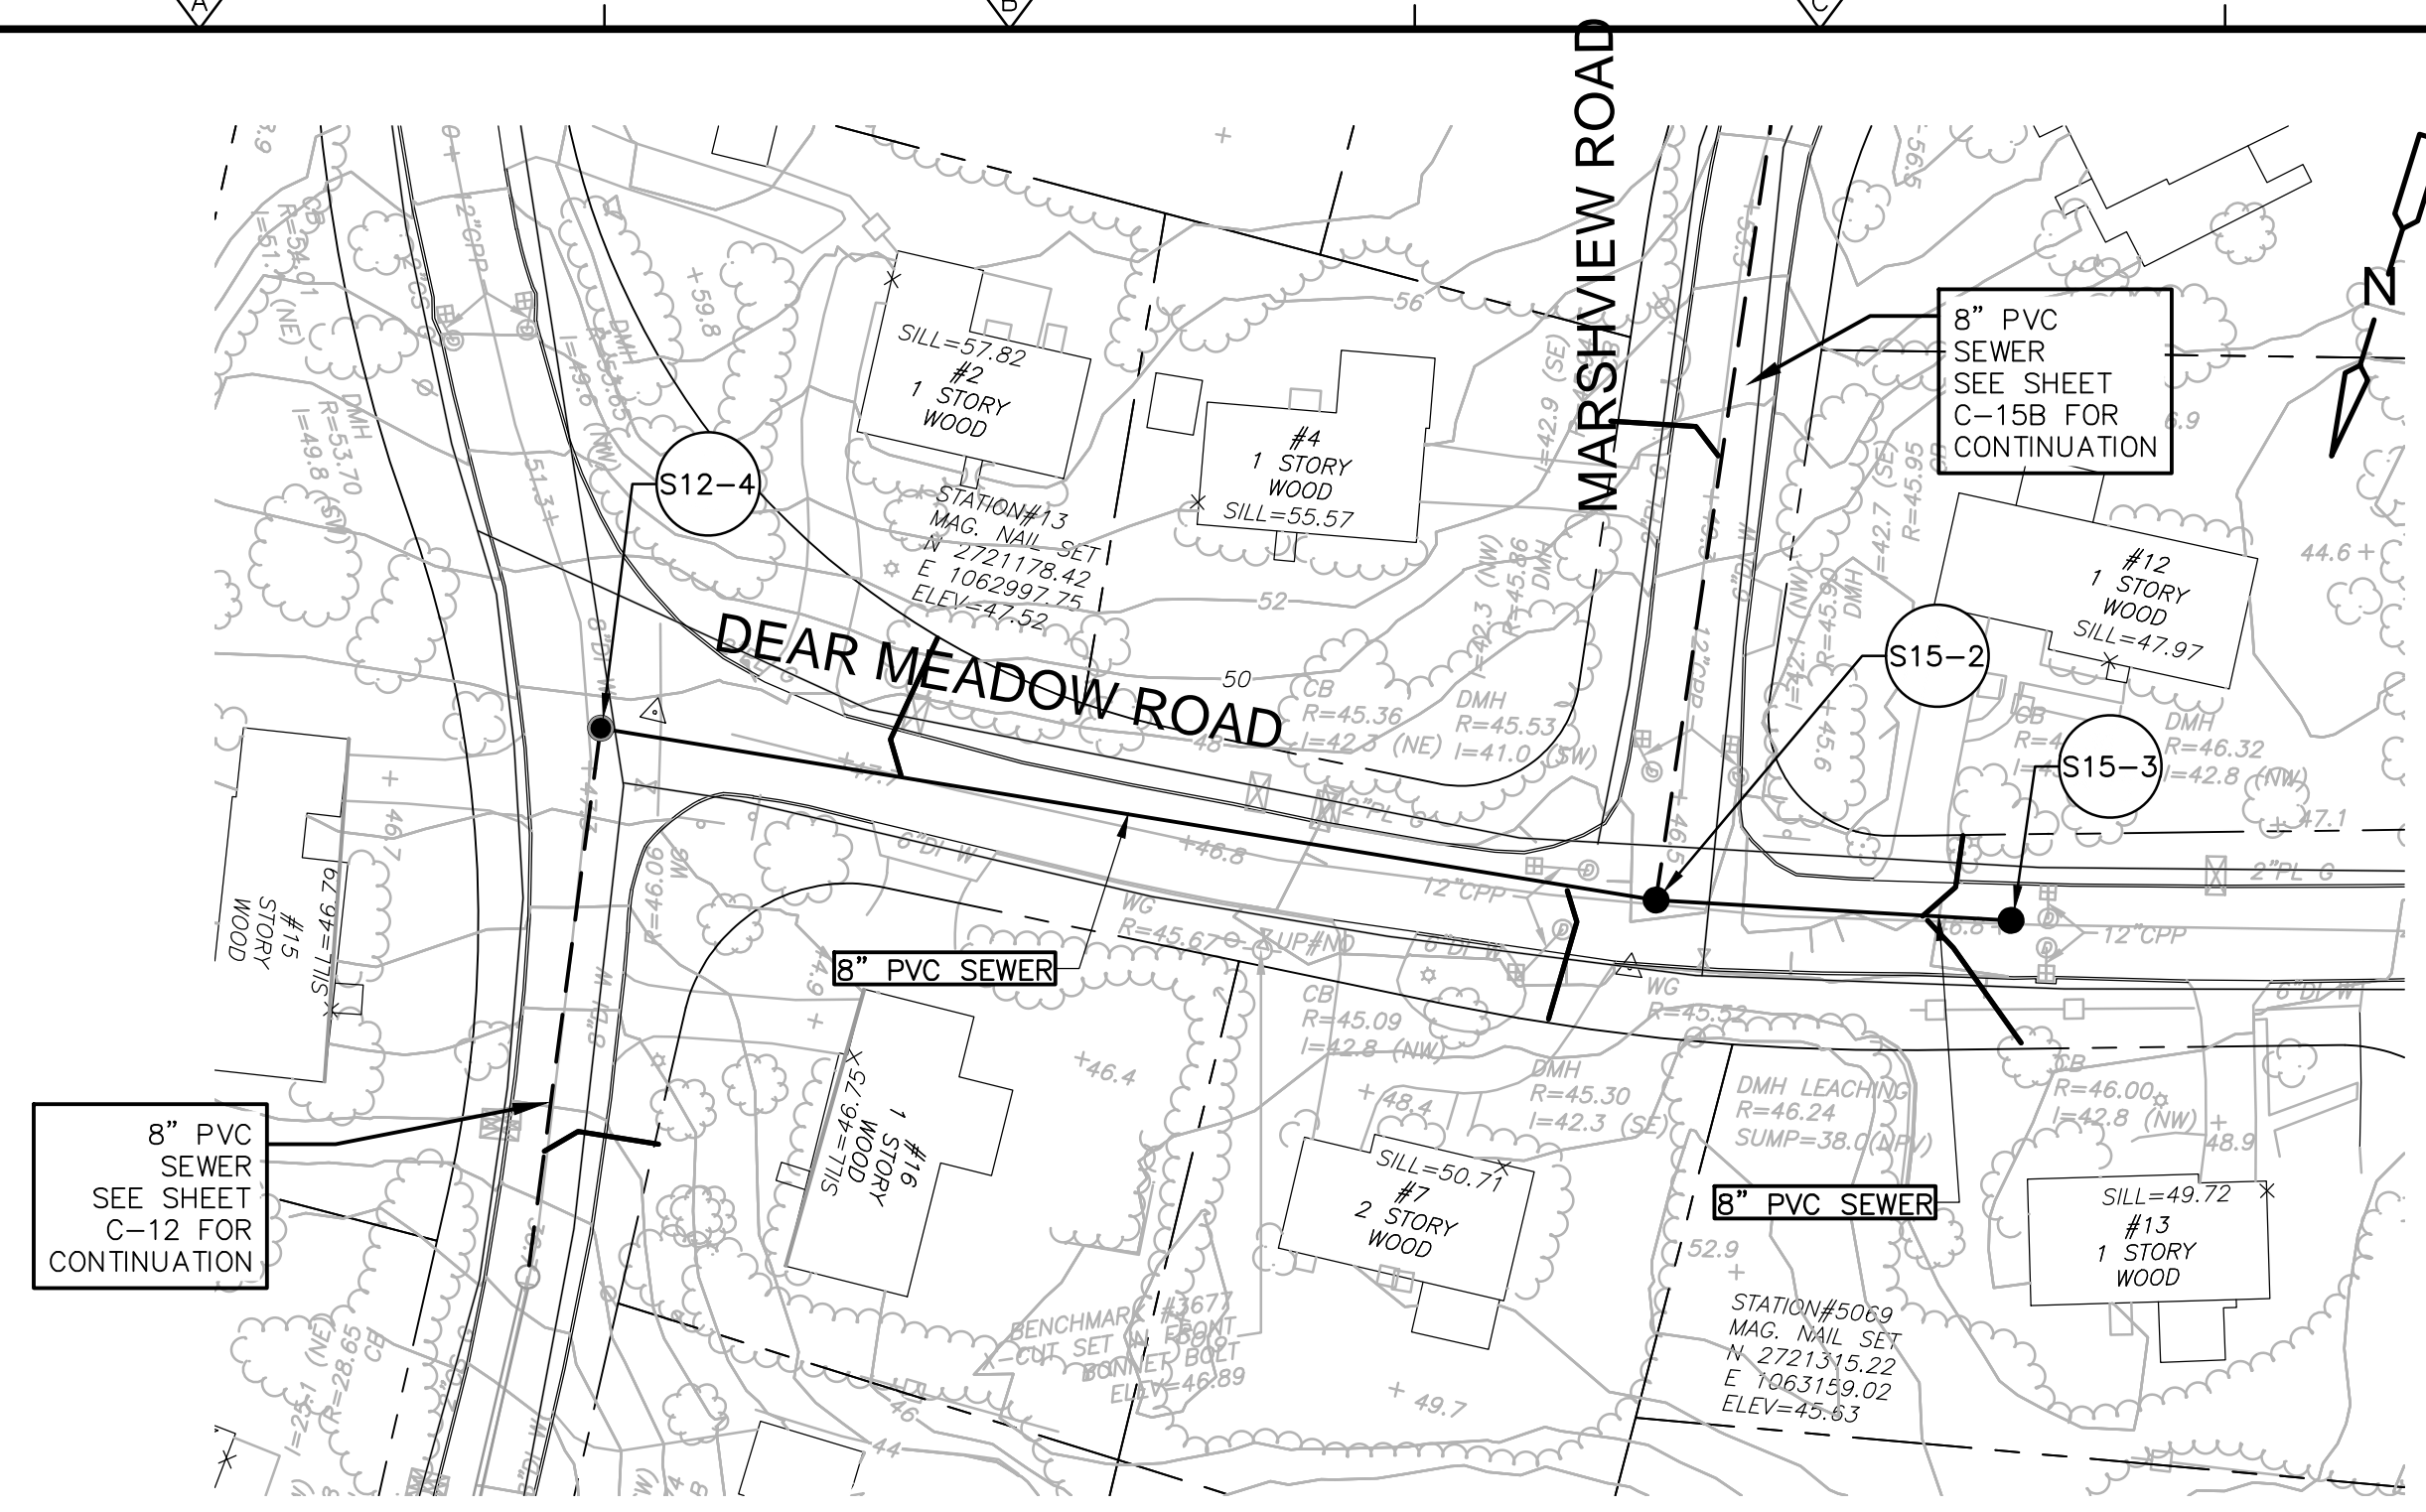


DEER MEADOW ROAD
PLAN
1"=40'

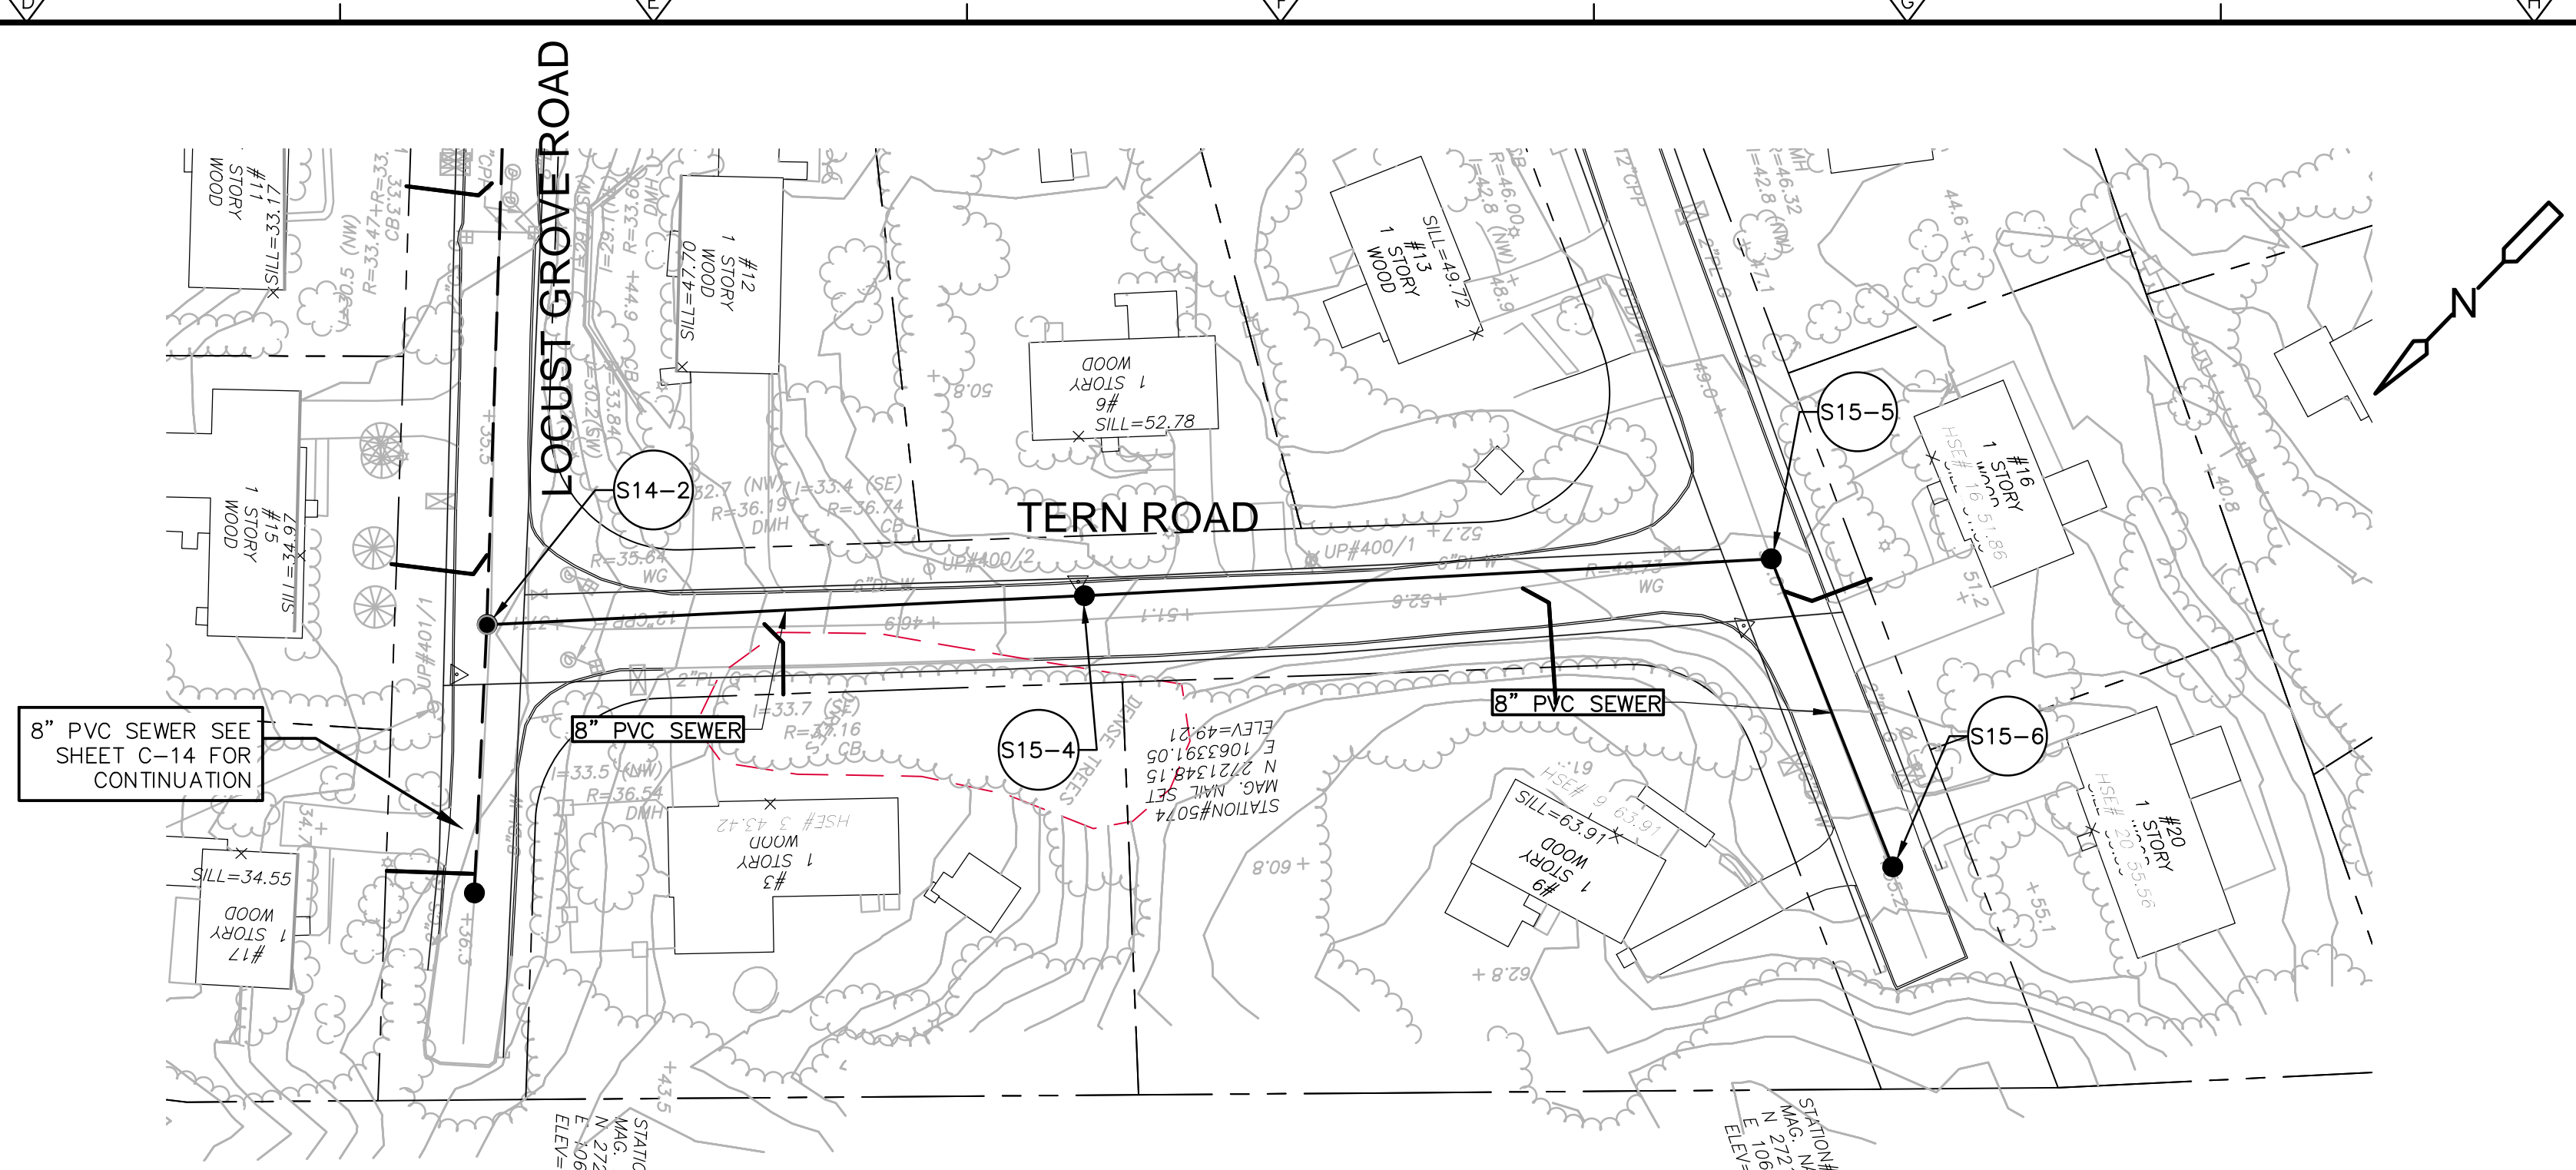


TERN ROAD
PLAN
1"=40'

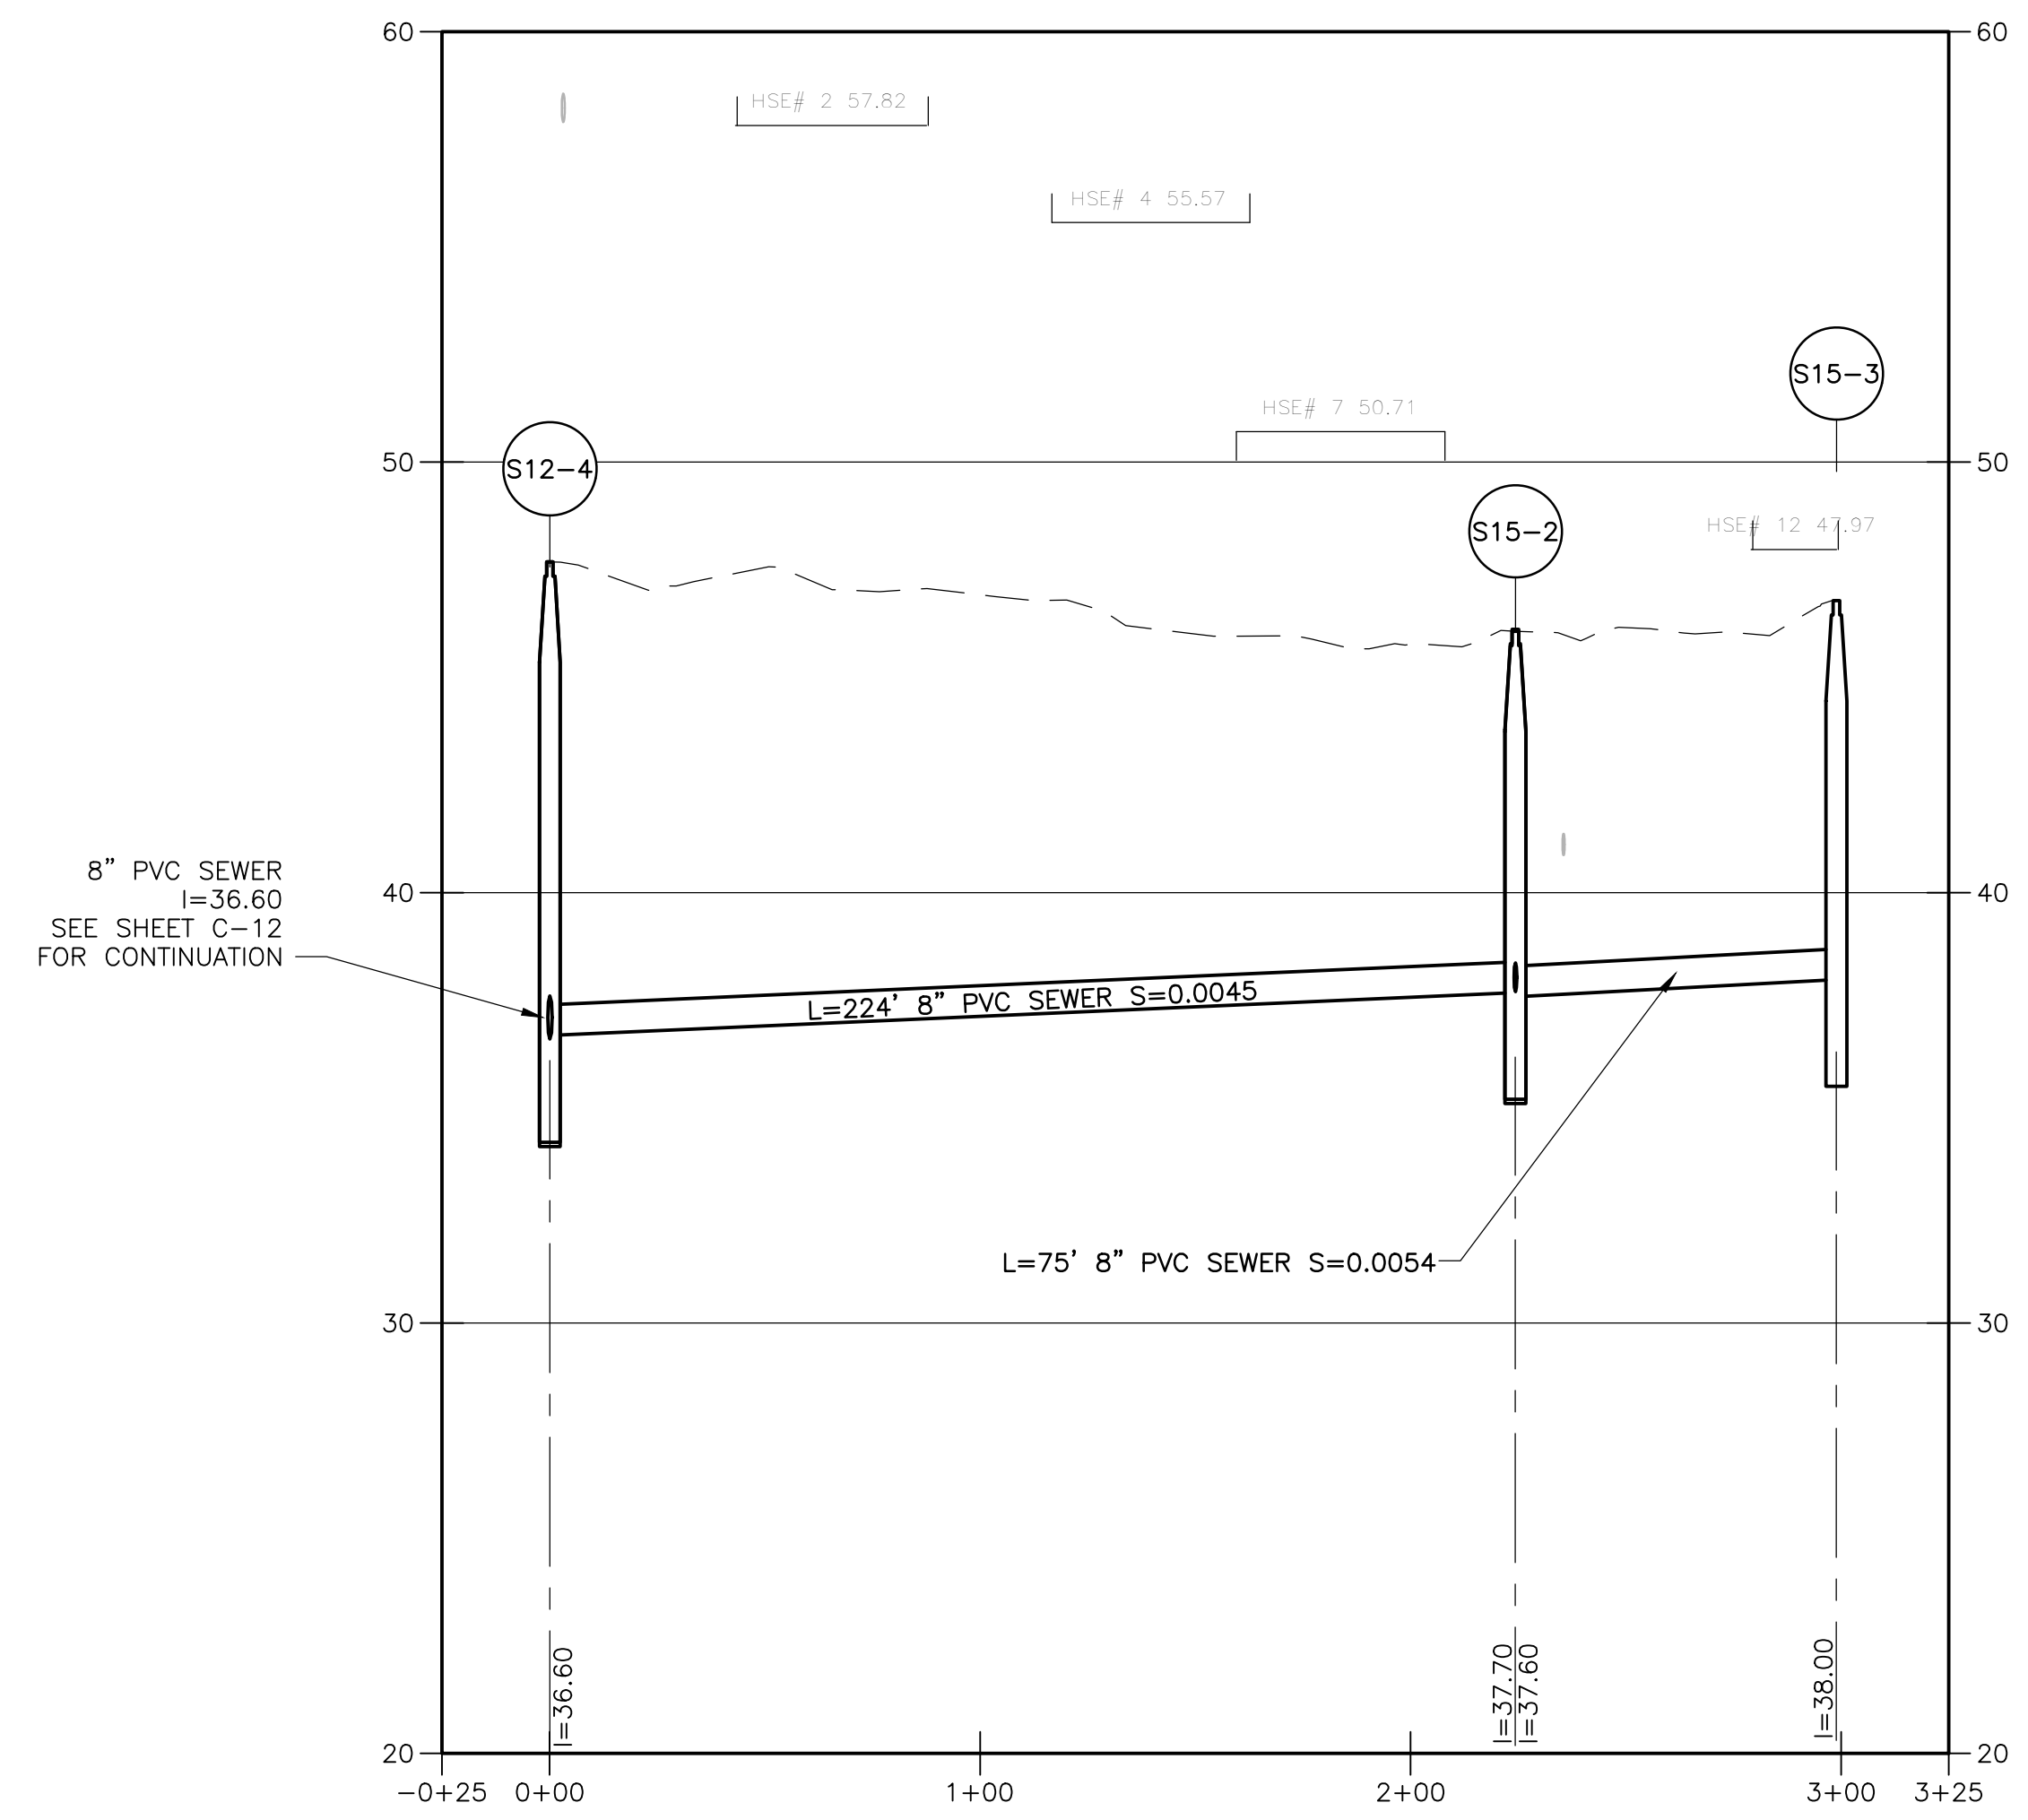

PROFILE
HOR: 1"=40'
VERT: 1"=4'

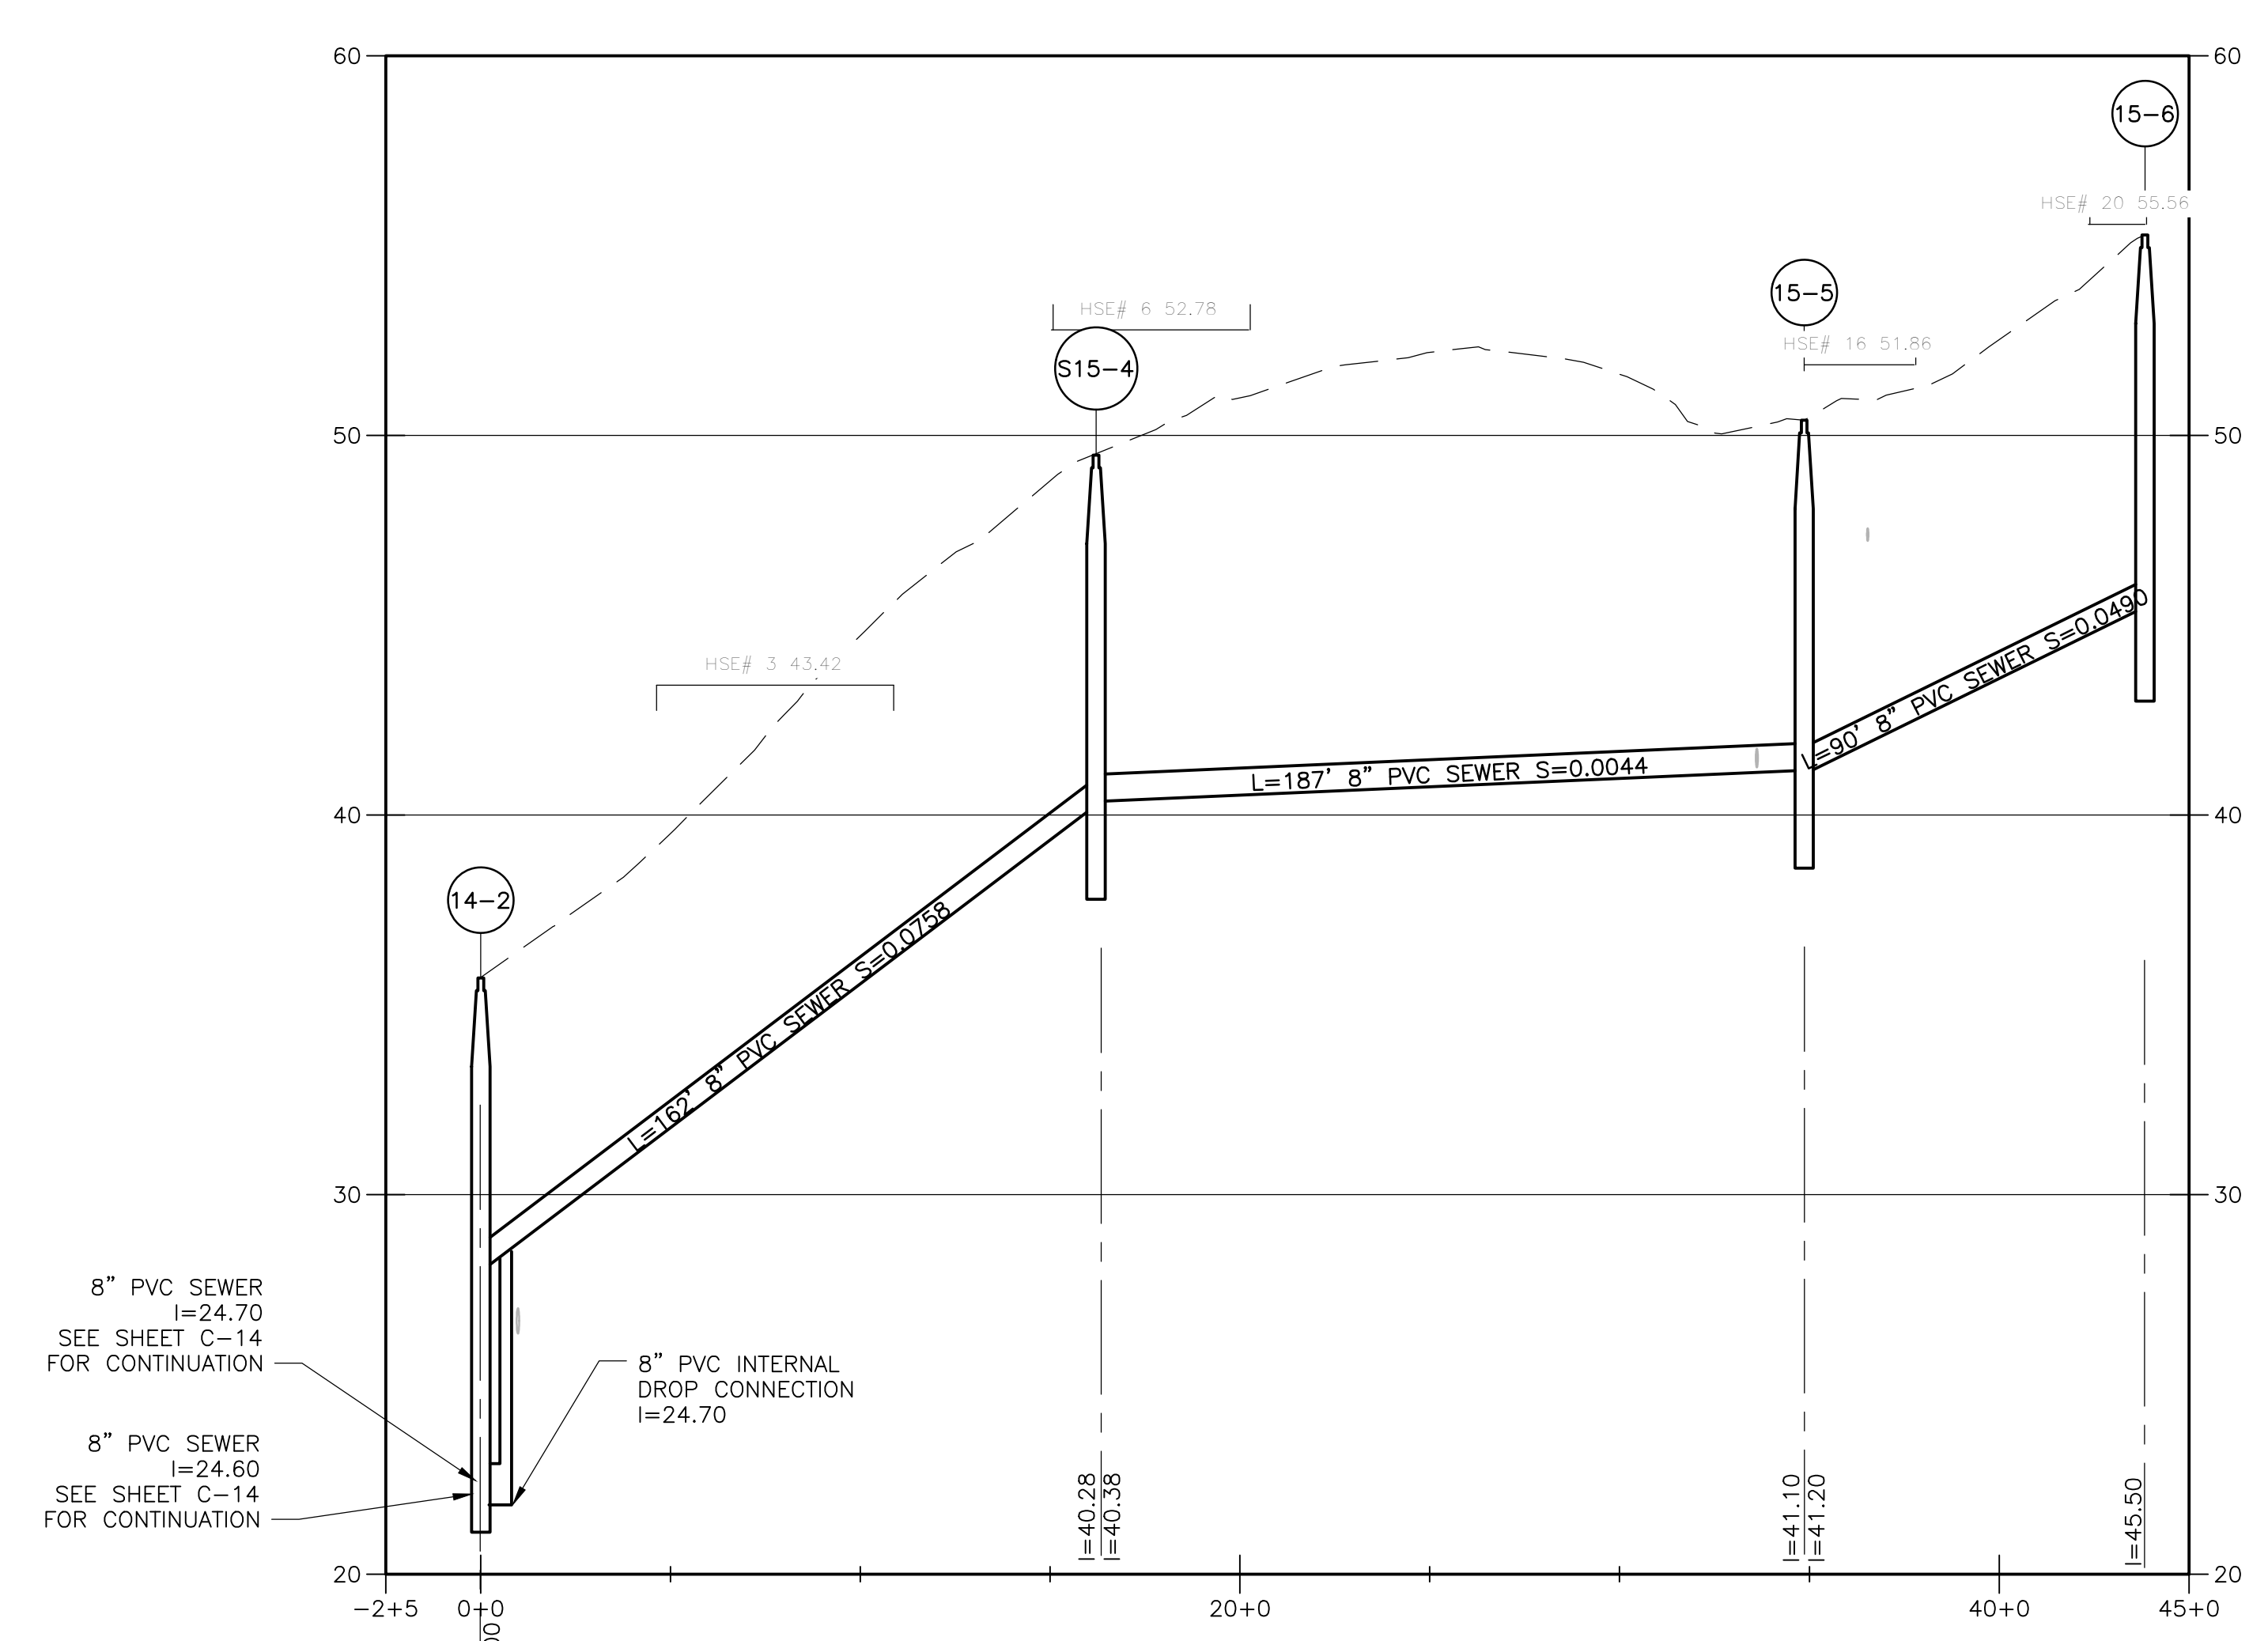

PROFILE
HOR: 1"=40'
VERT: 1"=4'

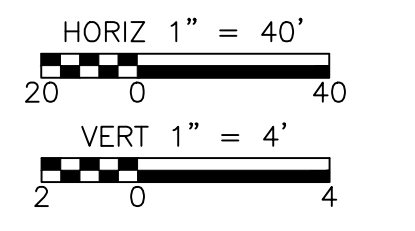

PROGRESS PRINT - 6-20-2018

REV. NO.	DATE	DRWN	CHKD	REMARKS

DESIGNED BY: _____	X
DRAWN BY: _____	S. ENGEL
SHEET CHK'D BY: _____	X
CROSS CHK'D BY: _____	X
APPROVED BY: _____	X
DATE: _____	JAN 2018




TOWN OF HARWICH, MASSACHUSETTS
SEWERAGE WORKS IMPROVEMENTS
PHASE 2 - CONTRACT NO. 2

DEER MEADOW ROAD
TERN ROAD


PROJECT NO. 0324-113964
FILE NAME: C015PLPR
SHEET NO. C-15A

30% SUBMITTAL - NOT FOR CONSTRUCTION


©2018 CDM SMITH. ALL RIGHTS RESERVED. REUSE OF DOCUMENTS: THESE DOCUMENTS AND DESIGNS PROVIDED BY PROFESSIONAL SERVICE, INCORPORATED HEREIN, ARE THE PROPERTY OF CDM SMITH AND ARE NOT TO BE USED, IN WHOLE OR PART, FOR ANY OTHER PROJECT WITHOUT THE WRITTEN AUTHORIZATION OF CDM SMITH.

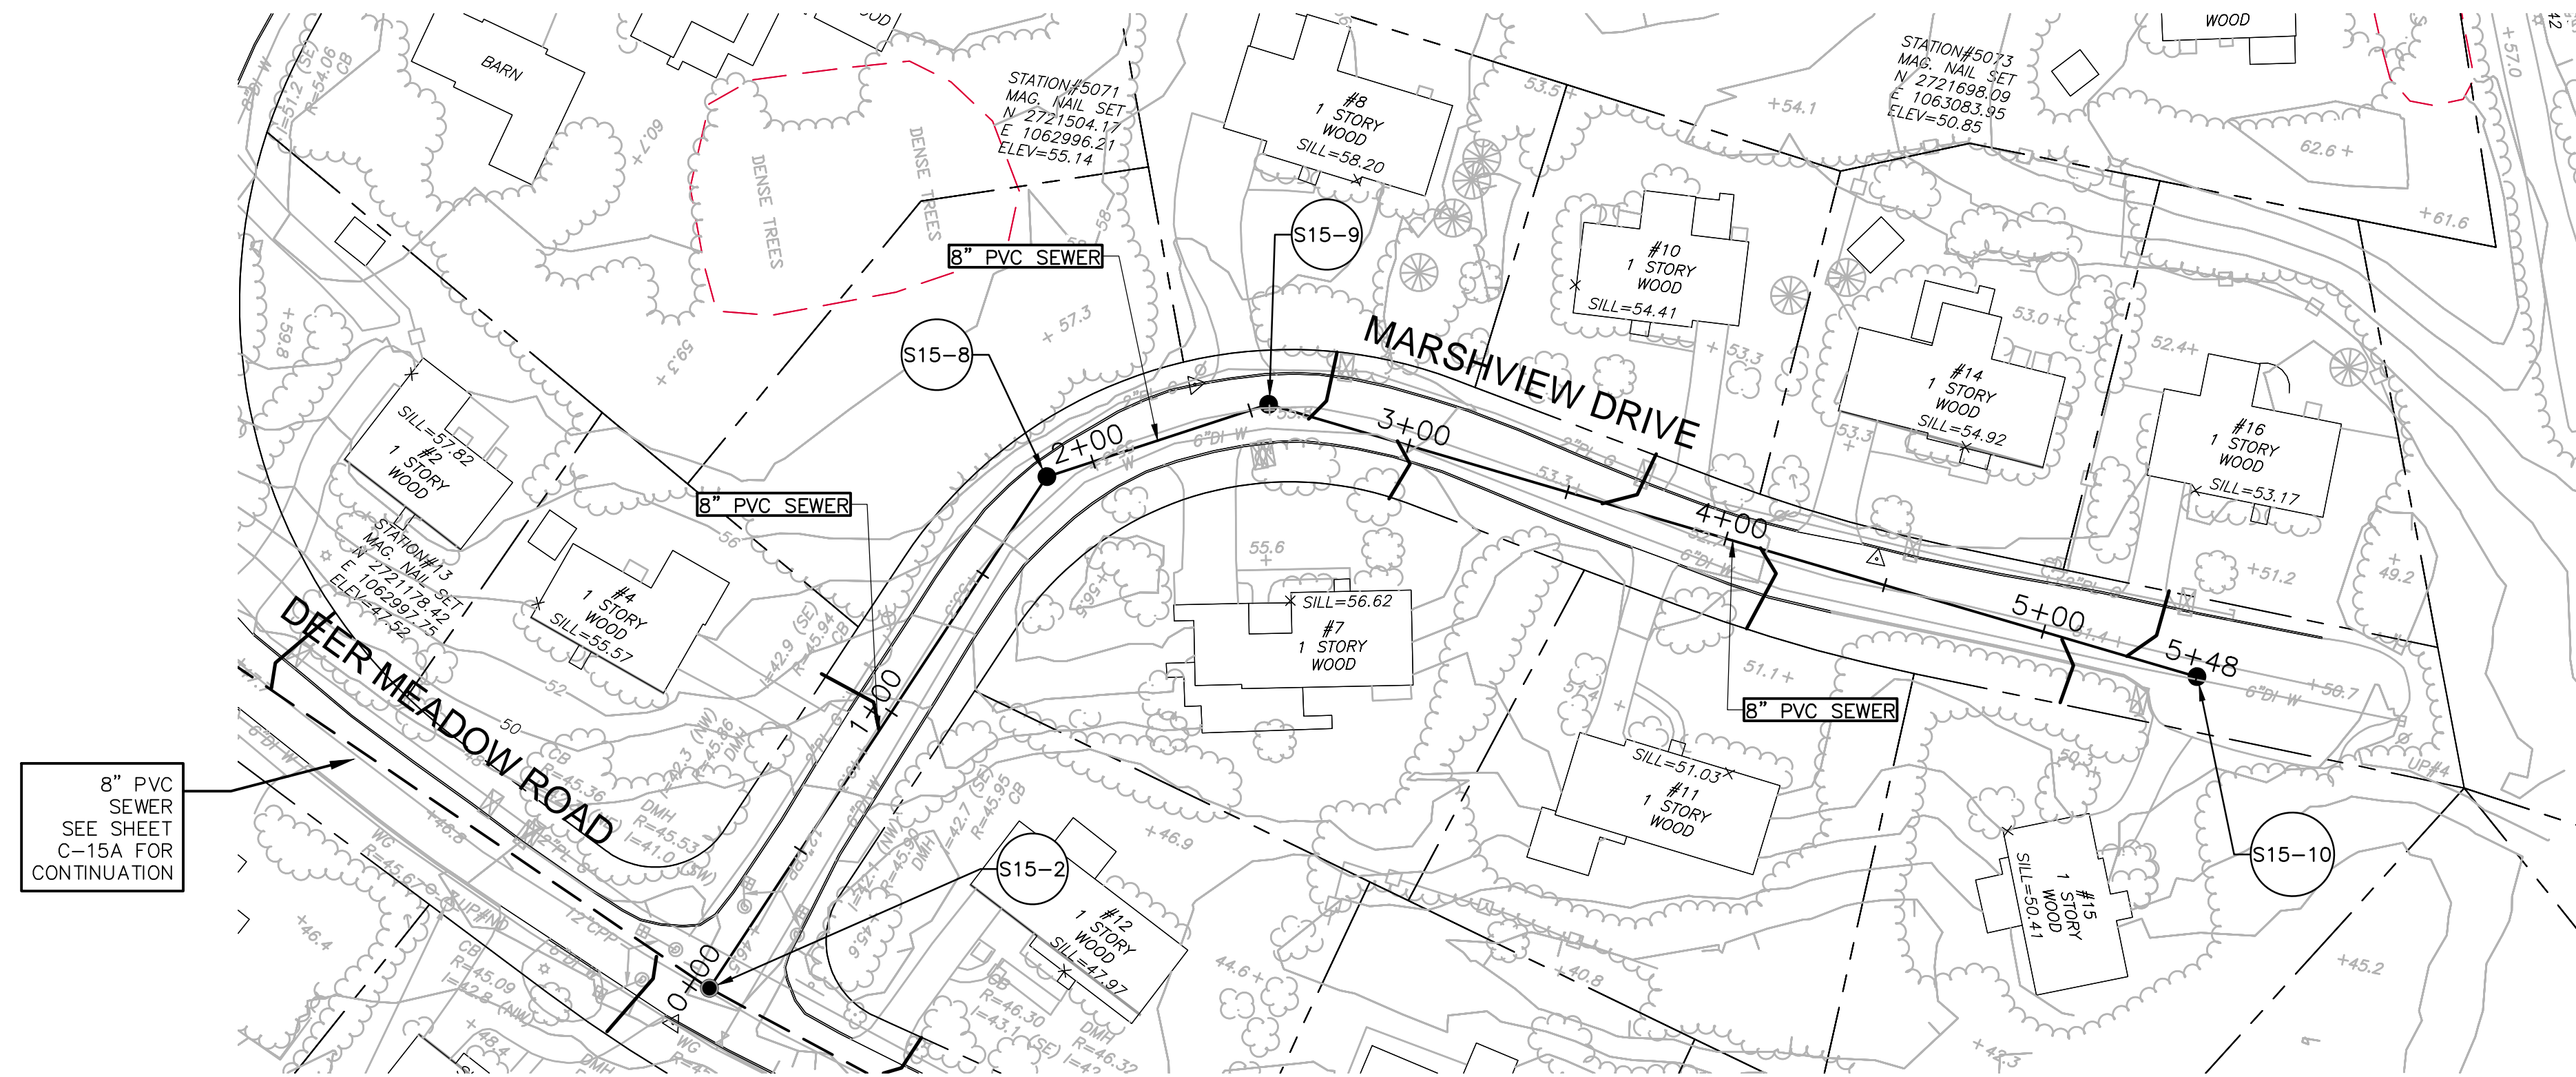

MARSHVIEW DRIVE
PLAN
1"=40'

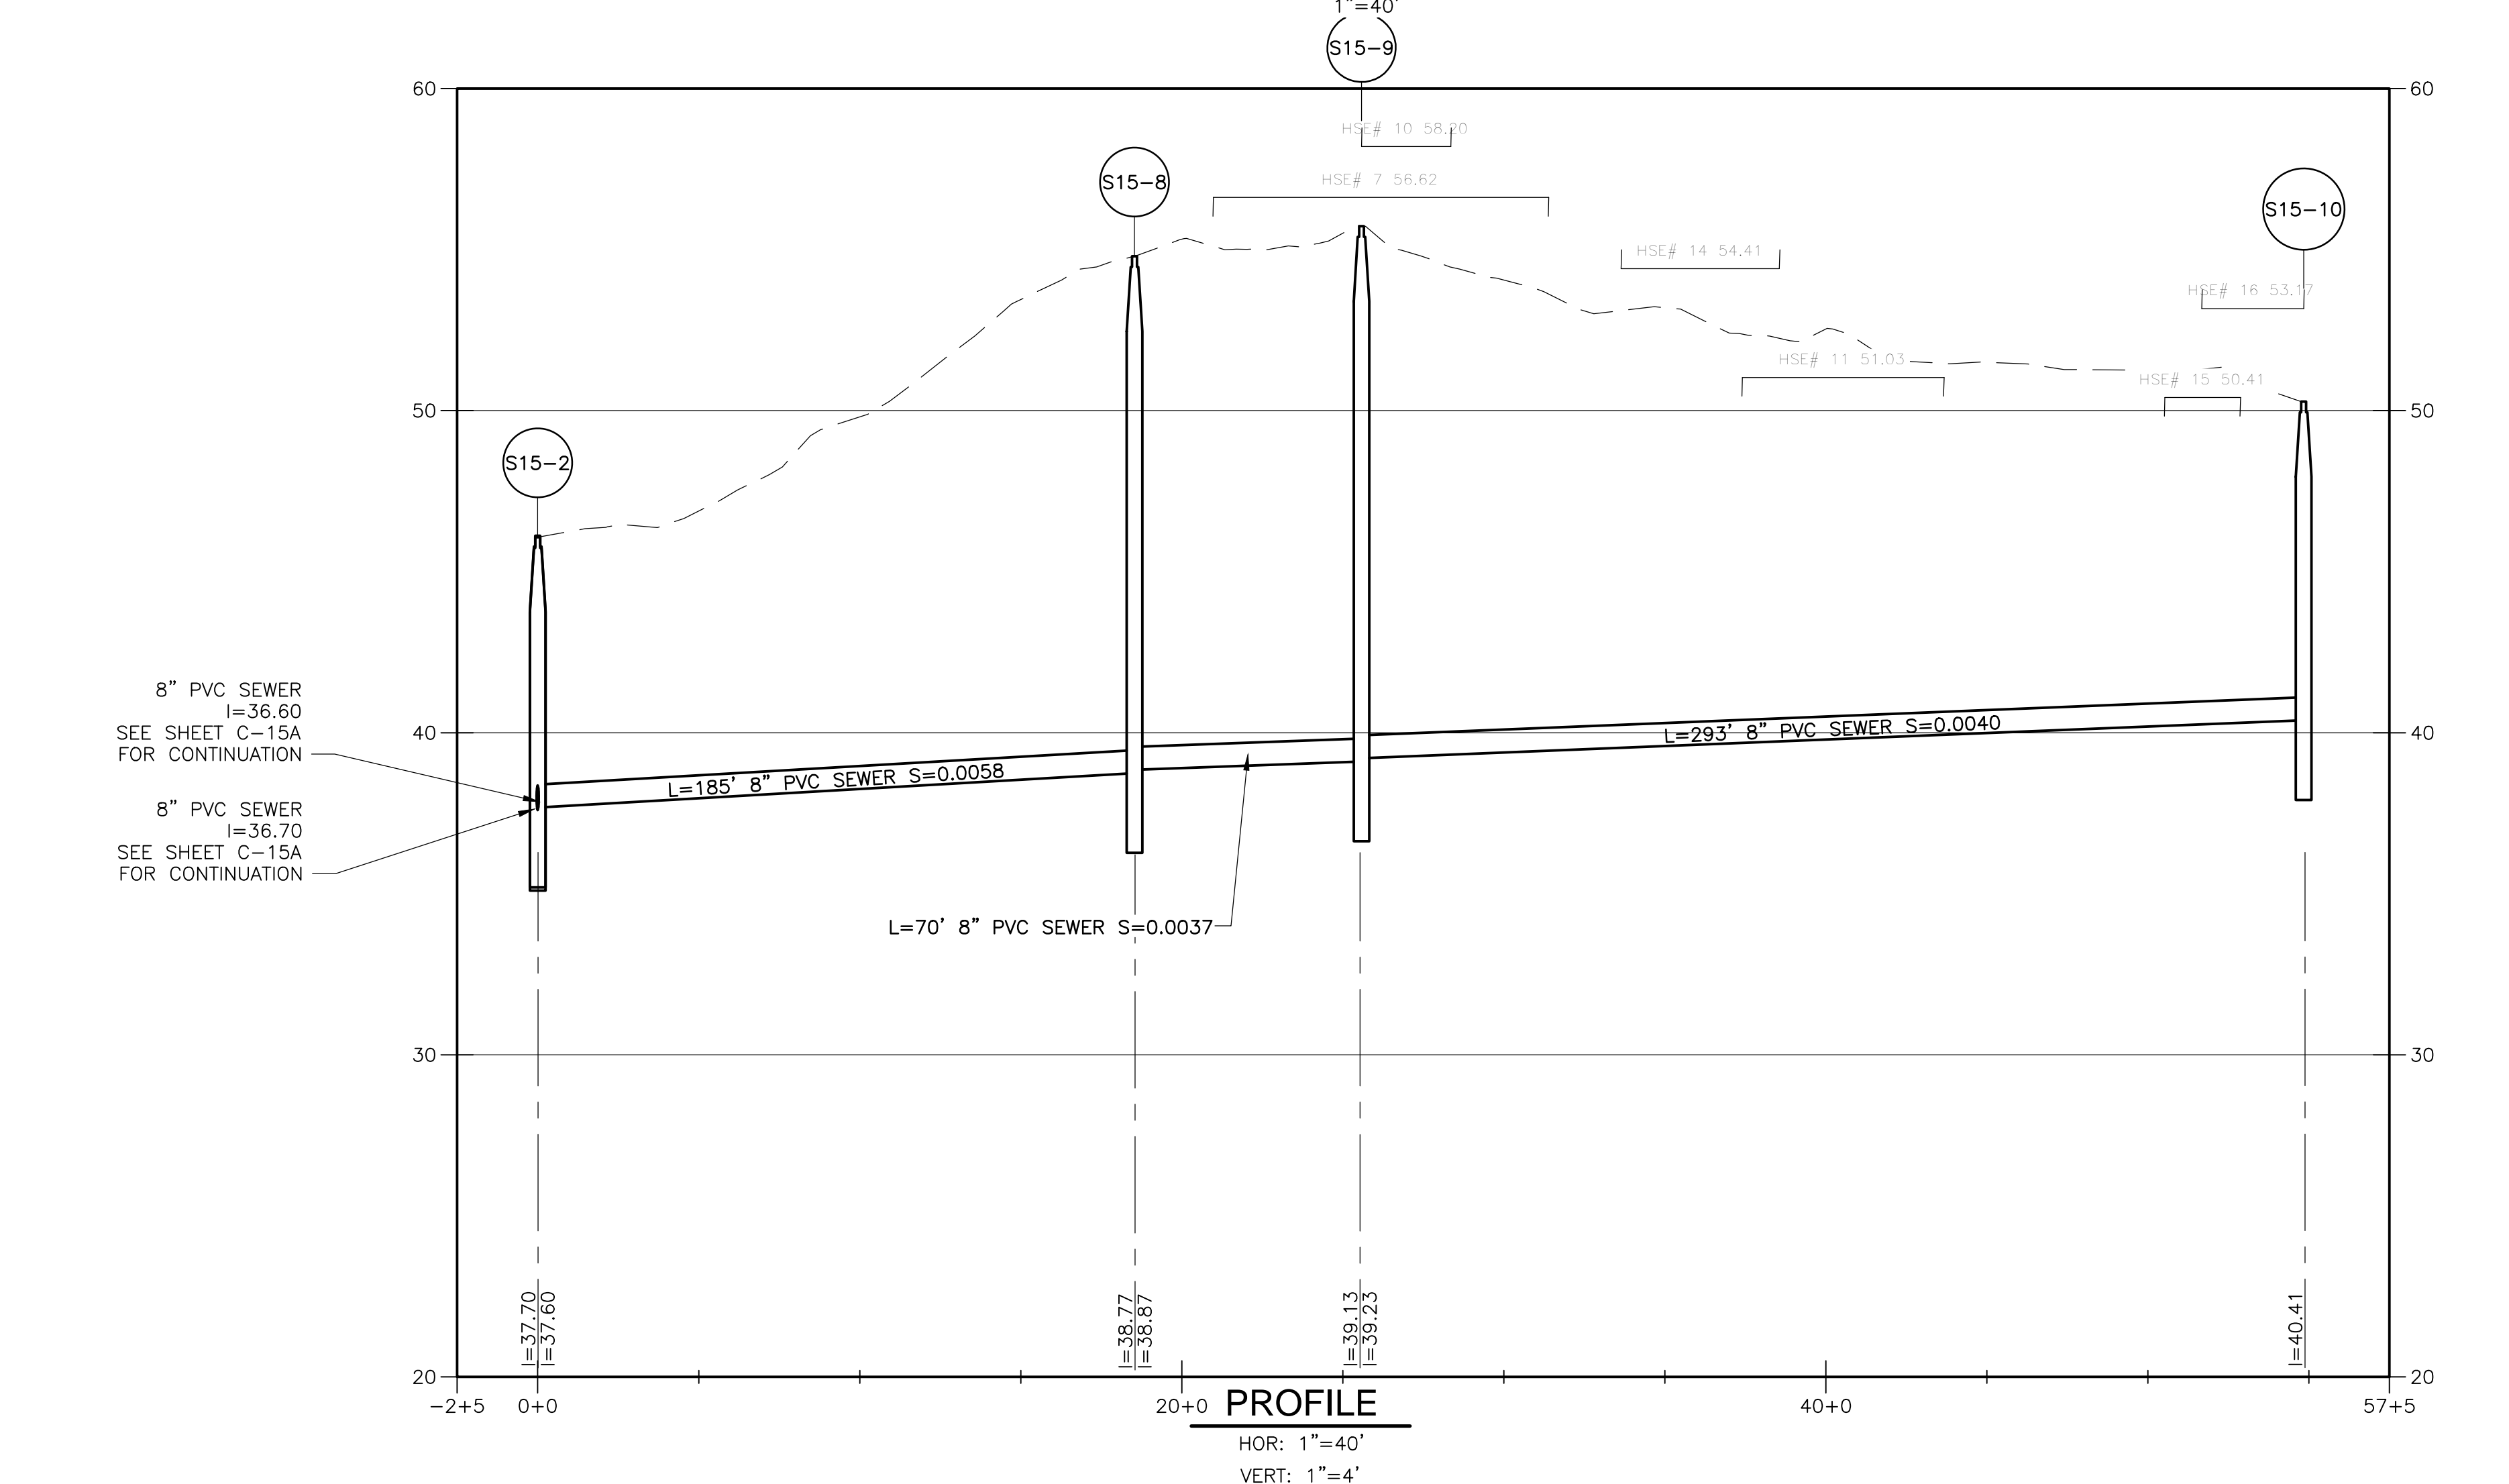

PROFILE
HOR: 1"=40'
VERT: 1"=4'

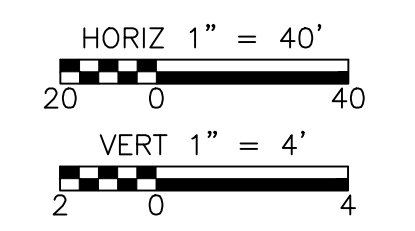

PROGRESS PRINT - 6-20-2018

REV. NO.	DATE	DRWN	CHKD	REMARKS

DESIGNED BY:	X
DRAWN BY:	S. ENGEL
SHEET CHK'D BY:	X
CROSS CHK'D BY:	X
APPROVED BY:	X
DATE:	JAN 2018


CDM Smith
50 Hampshire Street
Cambridge, MA 02139
Tel: (617) 452-6000

TOWN OF HARWICH, MASSACHUSETTS
SEWERAGE WORKS IMPROVEMENTS
PHASE 2 - CONTRACT NO. 2



MARSHVIEW DRIVE

PROJECT NO.	0324-113964
FILE NAME:	C15BPLPR
SHEET NO.	C-15B


© 2018 CDM SMITH. ALL RIGHTS RESERVED. REUSE OF DOCUMENTS: THESE DOCUMENTS AND DESIGNS PROVIDED BY PROFESSIONAL SERVICE, INCORPORATED HEREIN, ARE THE PROPERTY OF CDM SMITH AND ARE NOT TO BE USED, IN WHOLE OR PART, FOR ANY OTHER PROJECT WITHOUT THE WRITTEN AUTHORIZATION OF CDM SMITH.

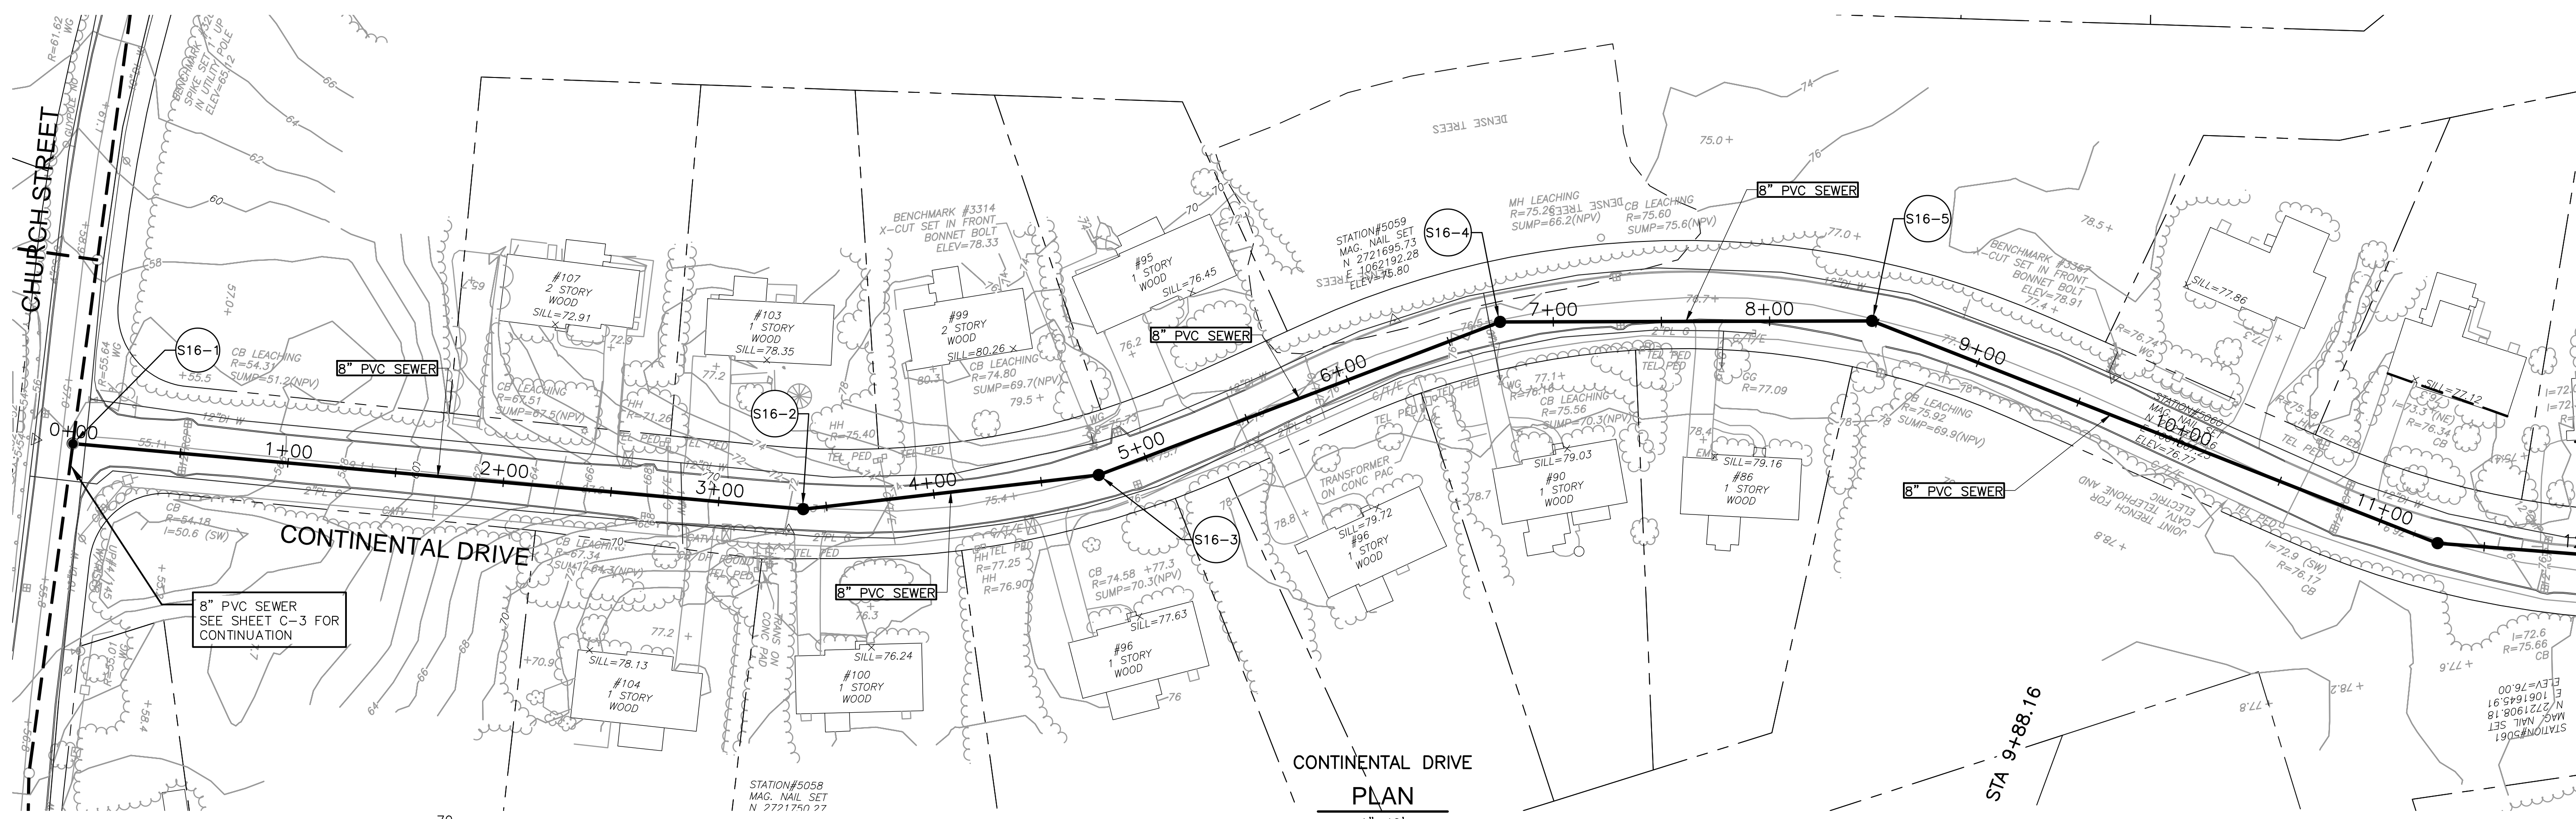

CONTINENTAL DRIVE
PLAN
1"=40'

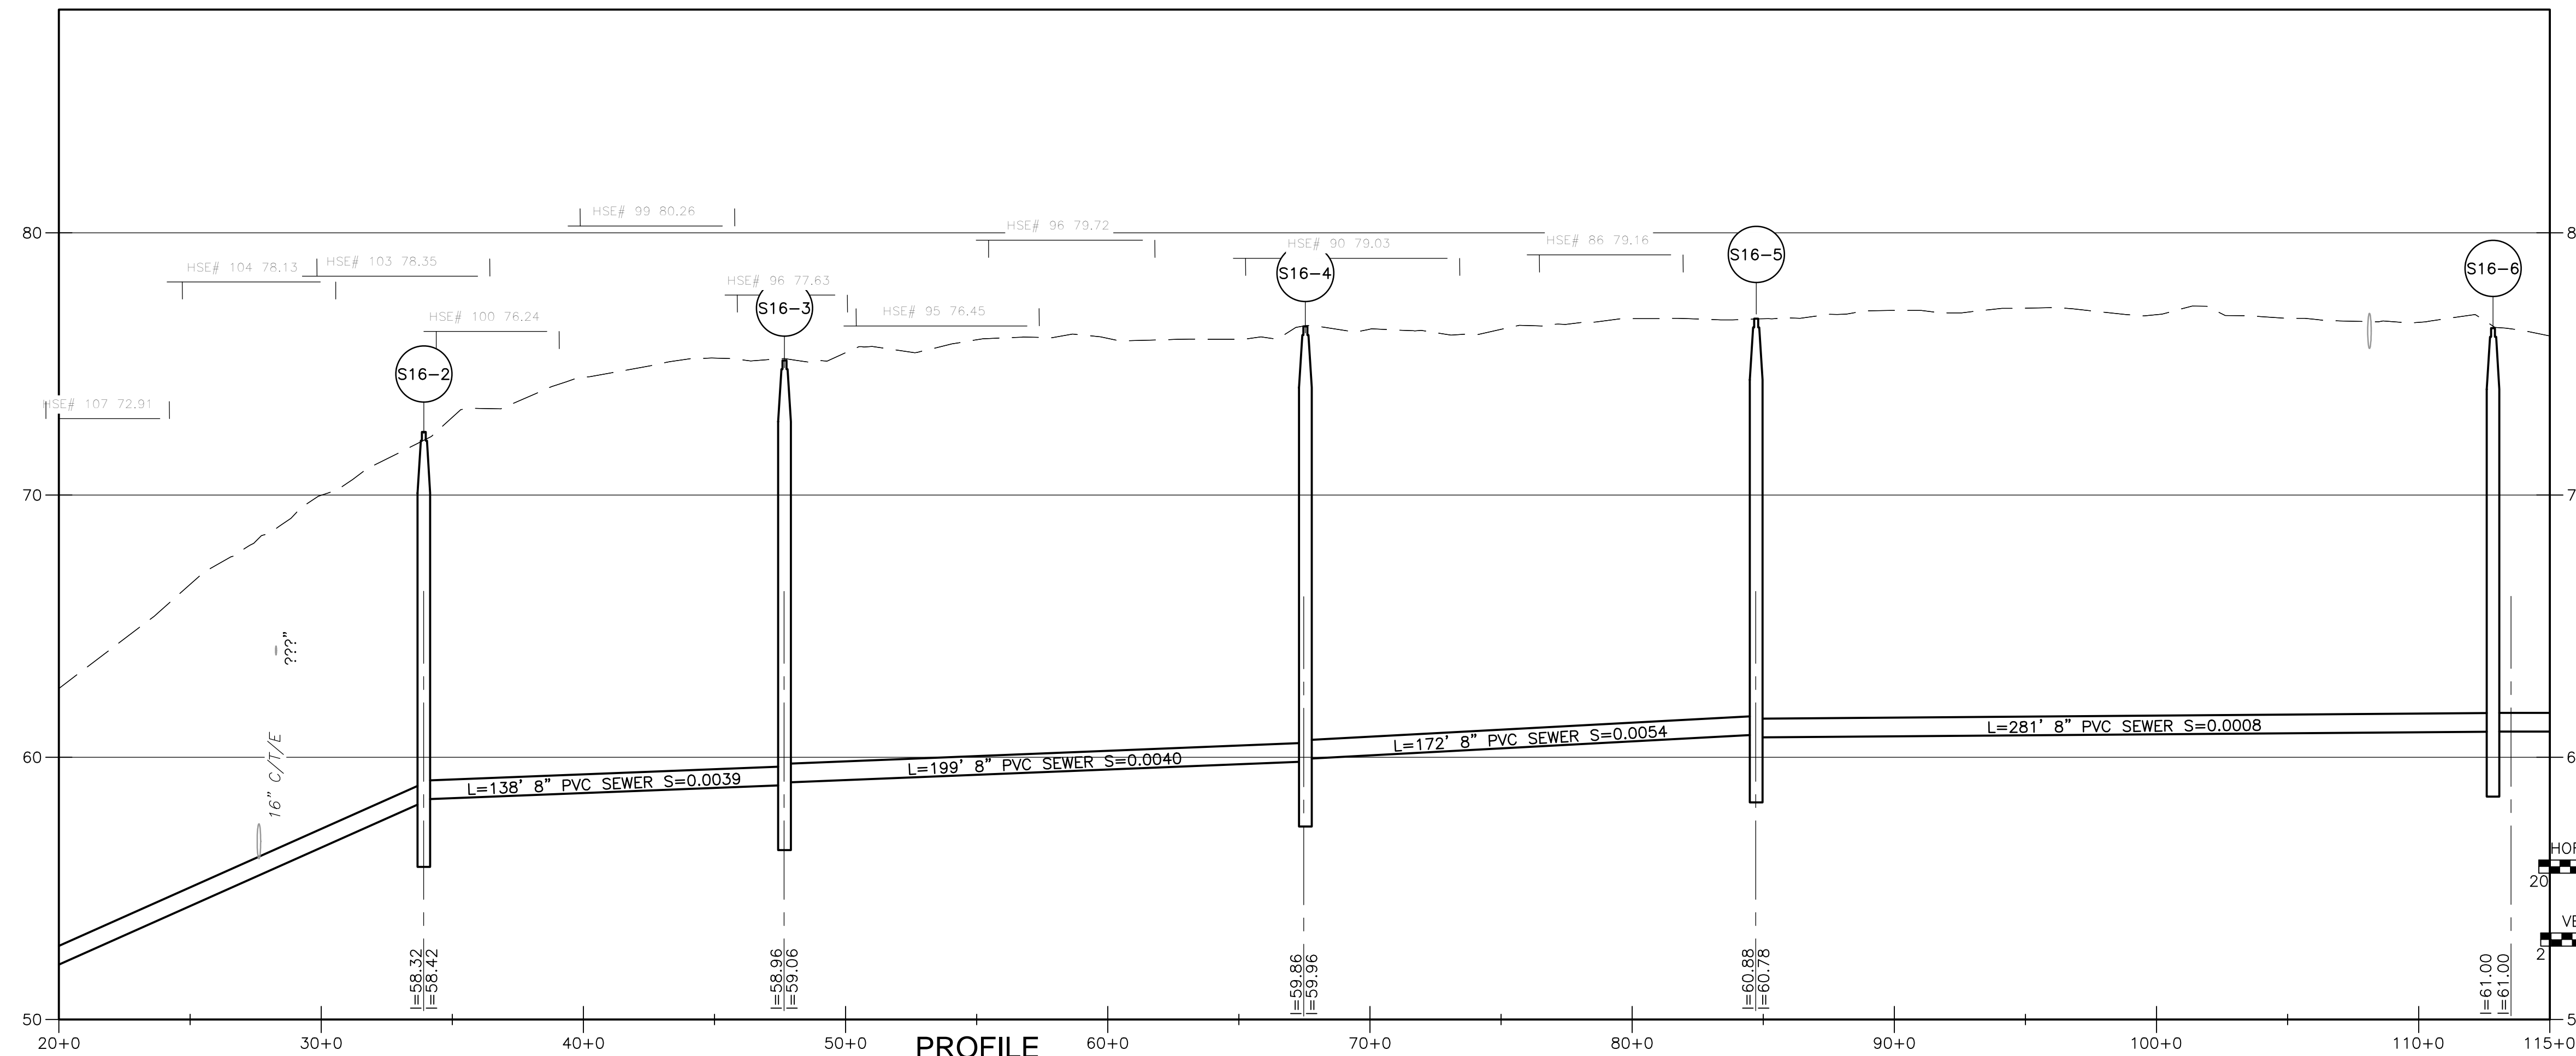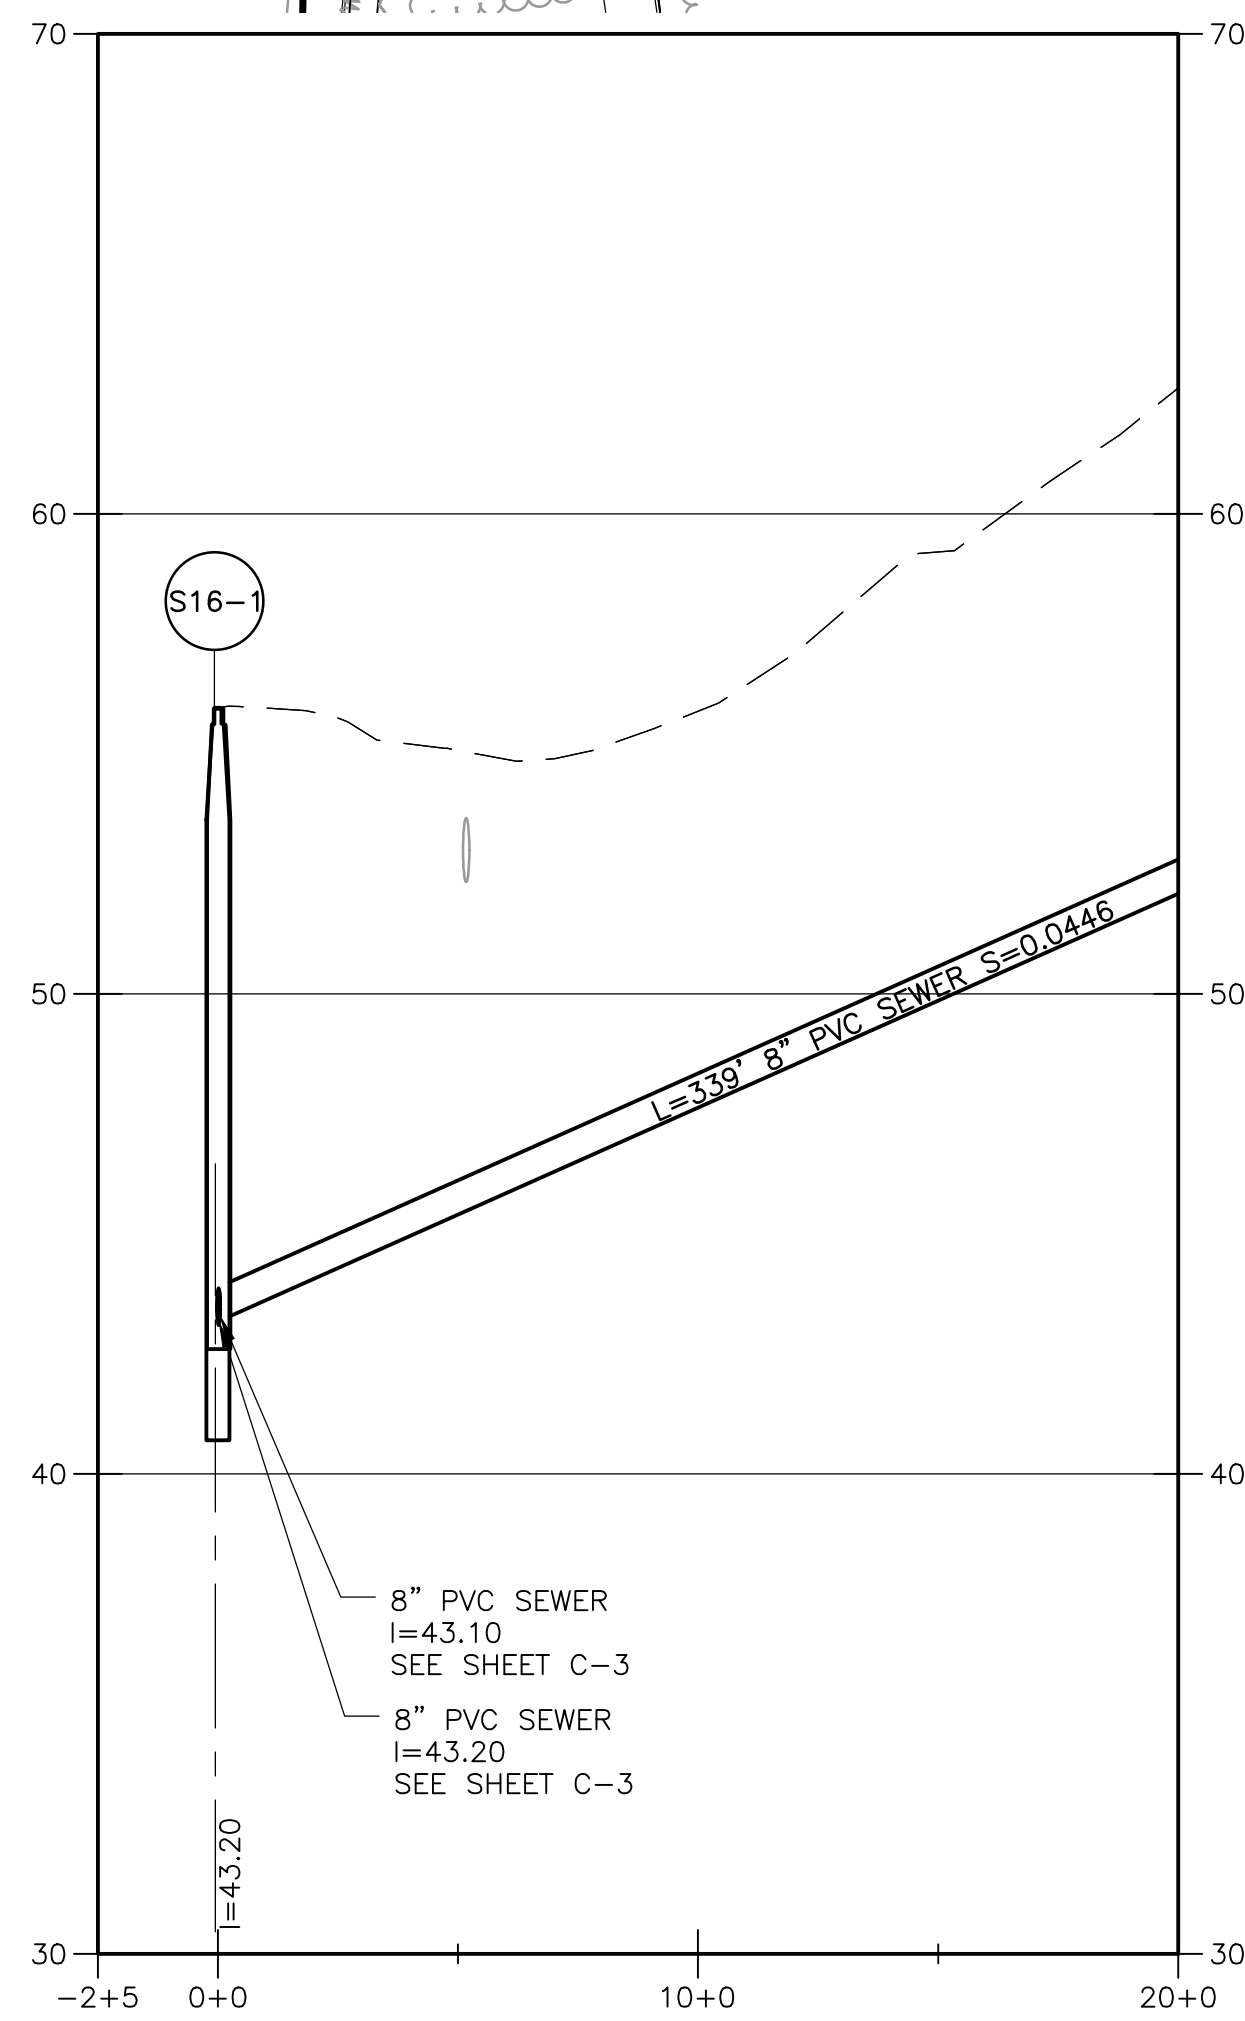

PROFILE
HOR: 1"=40'
VERT: 1"=4'

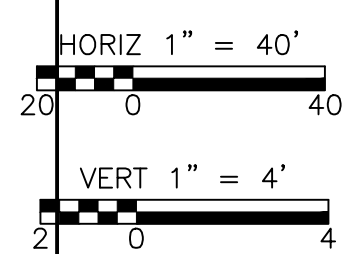

PROGRESS PRINT - 6-20-2018

REV. NO.	DATE	DRWN	CHKD	REMARKS

DESIGNED BY:	X
DRAWN BY:	S. ENGEL
SHEET CHK'D BY:	X
CROSS CHK'D BY:	X
APPROVED BY:	X
DATE:	JAN 2018






TOWN OF HARWICH, MASSACHUSETTS
SEWERAGE WORKS IMPROVEMENTS
PHASE 2 - CONTRACT NO. 2

CONTINENTAL DRIVE

PROJECT NO.	0324-113964
FILE NAME:	CO16PLPR
SHEET NO.	C-16A

30% SUBMITTAL - NOT FOR CONSTRUCTION

©2018 CDM SMITH. ALL RIGHTS RESERVED. THESE DOCUMENTS AND DESIGNS PROVIDED BY PROFESSIONAL SERVICE, INCORPORATED HEREIN, ARE THE PROPERTY OF CDM SMITH AND ARE NOT TO BE USED, IN WHOLE OR PART, FOR ANY OTHER PROJECT WITHOUT THE WRITTEN AUTHORIZATION OF CDM SMITH.

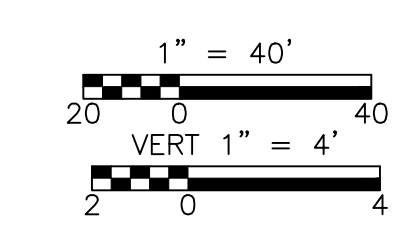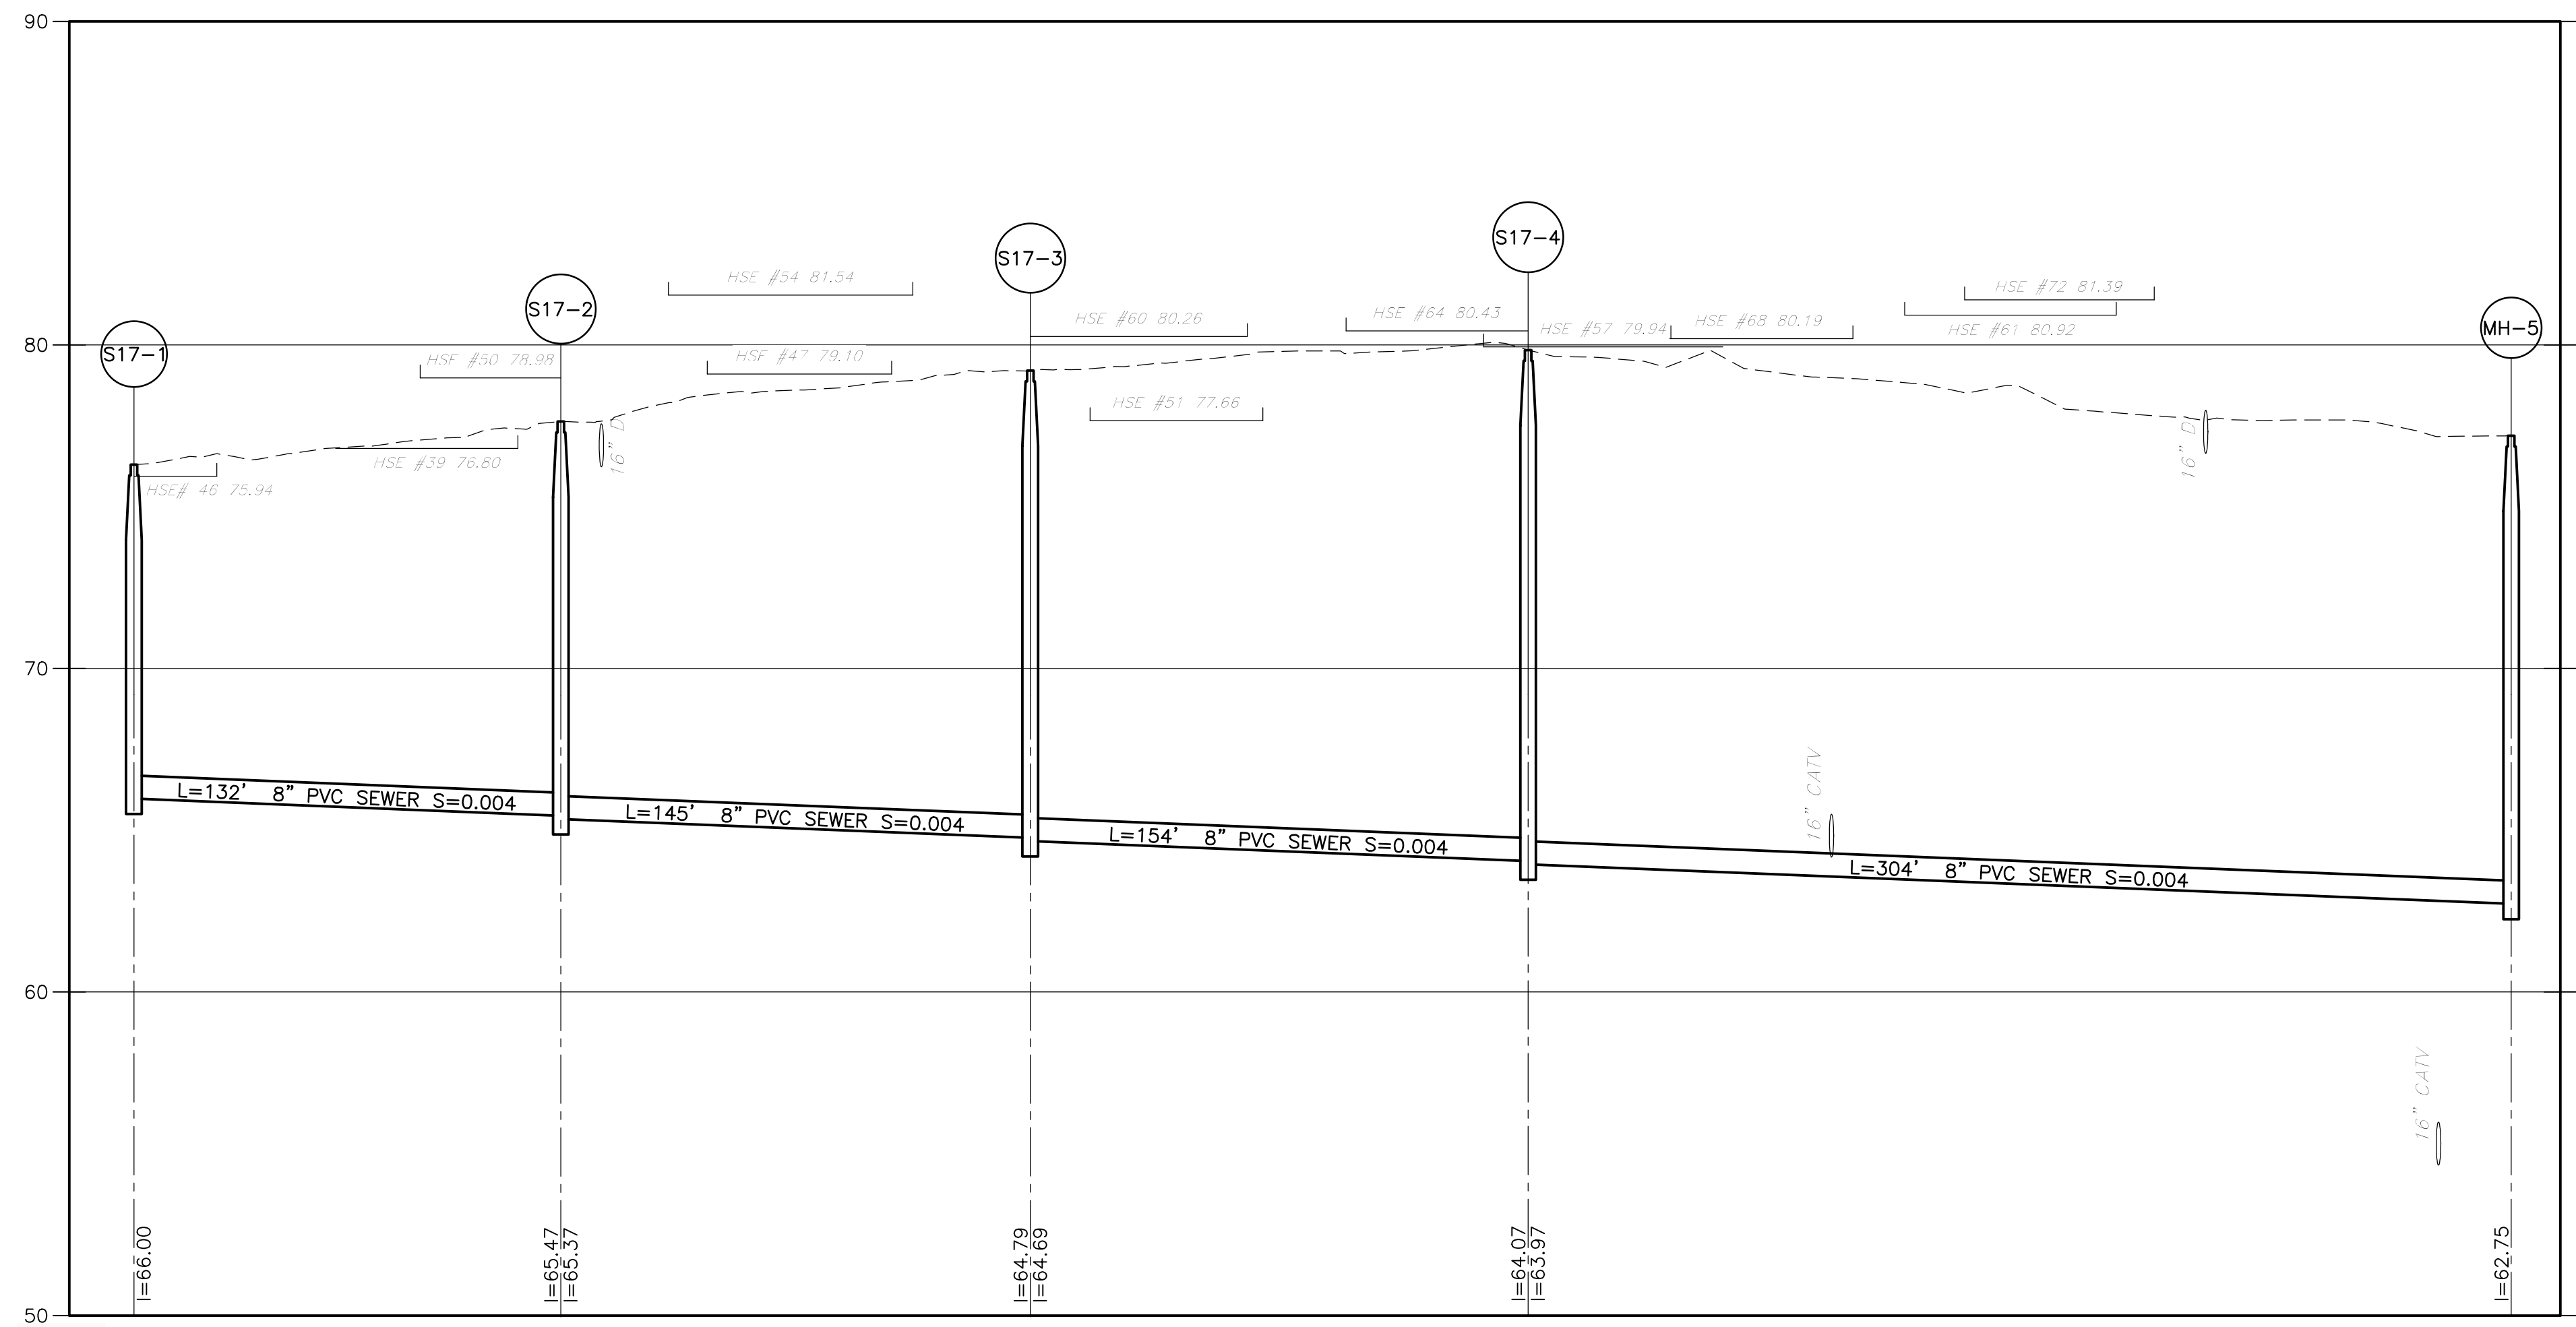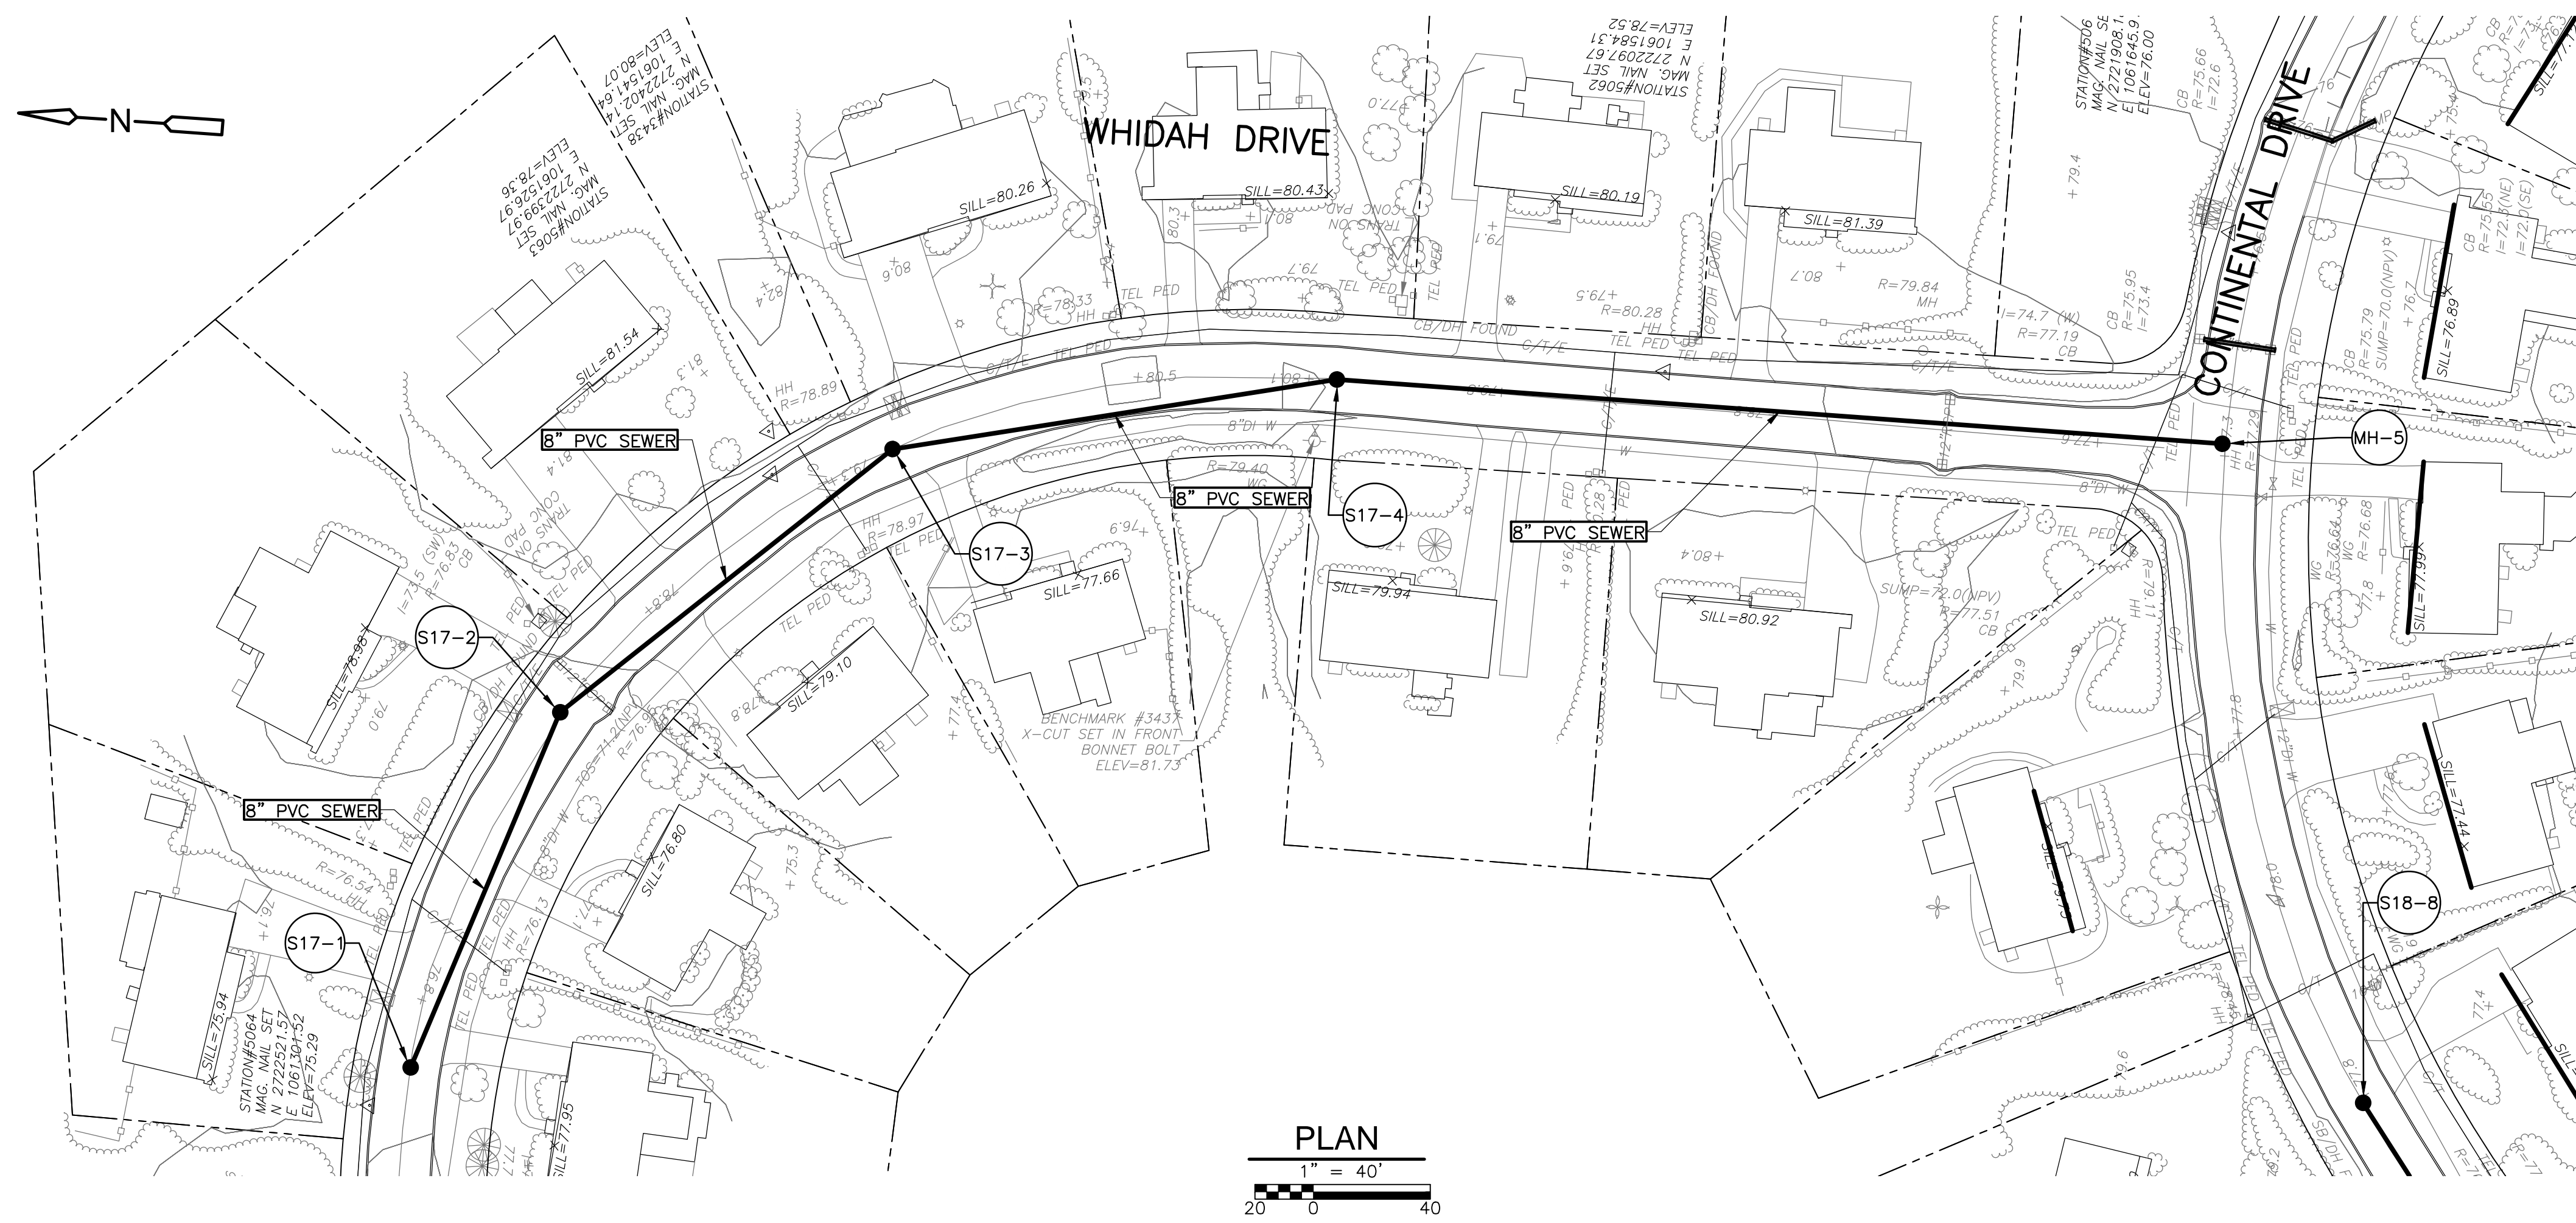

PROGRESS PRINT - 6-20-2018

REV. NO.	DATE	DRWN	CHKD	REMARKS

DESIGNED BY: _____	X
DRAWN BY: J. CABRERA	X
SHEET CHK'D BY: _____	X
CROSS CHK'D BY: _____	X
APPROVED BY: _____	X
DATE: JAN 2018	


CDM Smith
 50 Hampshire Street
 Cambridge, MA 02139
 Tel: (617) 452-6000

TOWN OF HARWICH, MASSACHUSETTS
 SEWERAGE WORKS IMPROVEMENTS
 PHASE 2 - CONTRACT NO. 2



WHIDAH DRIVE

PROJECT NO. 0324-113964
FILE NAME: C017PLPR
SHEET NO. C-17

©2018 CDM SMITH. ALL RIGHTS RESERVED. REUSE OF DOCUMENTS: THESE DOCUMENTS AND DESIGNS PROVIDED BY PROFESSIONAL SERVICE, INCORPORATED HEREIN, ARE THE PROPERTY OF CDM SMITH AND ARE NOT TO BE USED, IN WHOLE OR PART, FOR ANY OTHER PROJECT WITHOUT THE WRITTEN AUTHORIZATION OF CDM SMITH.

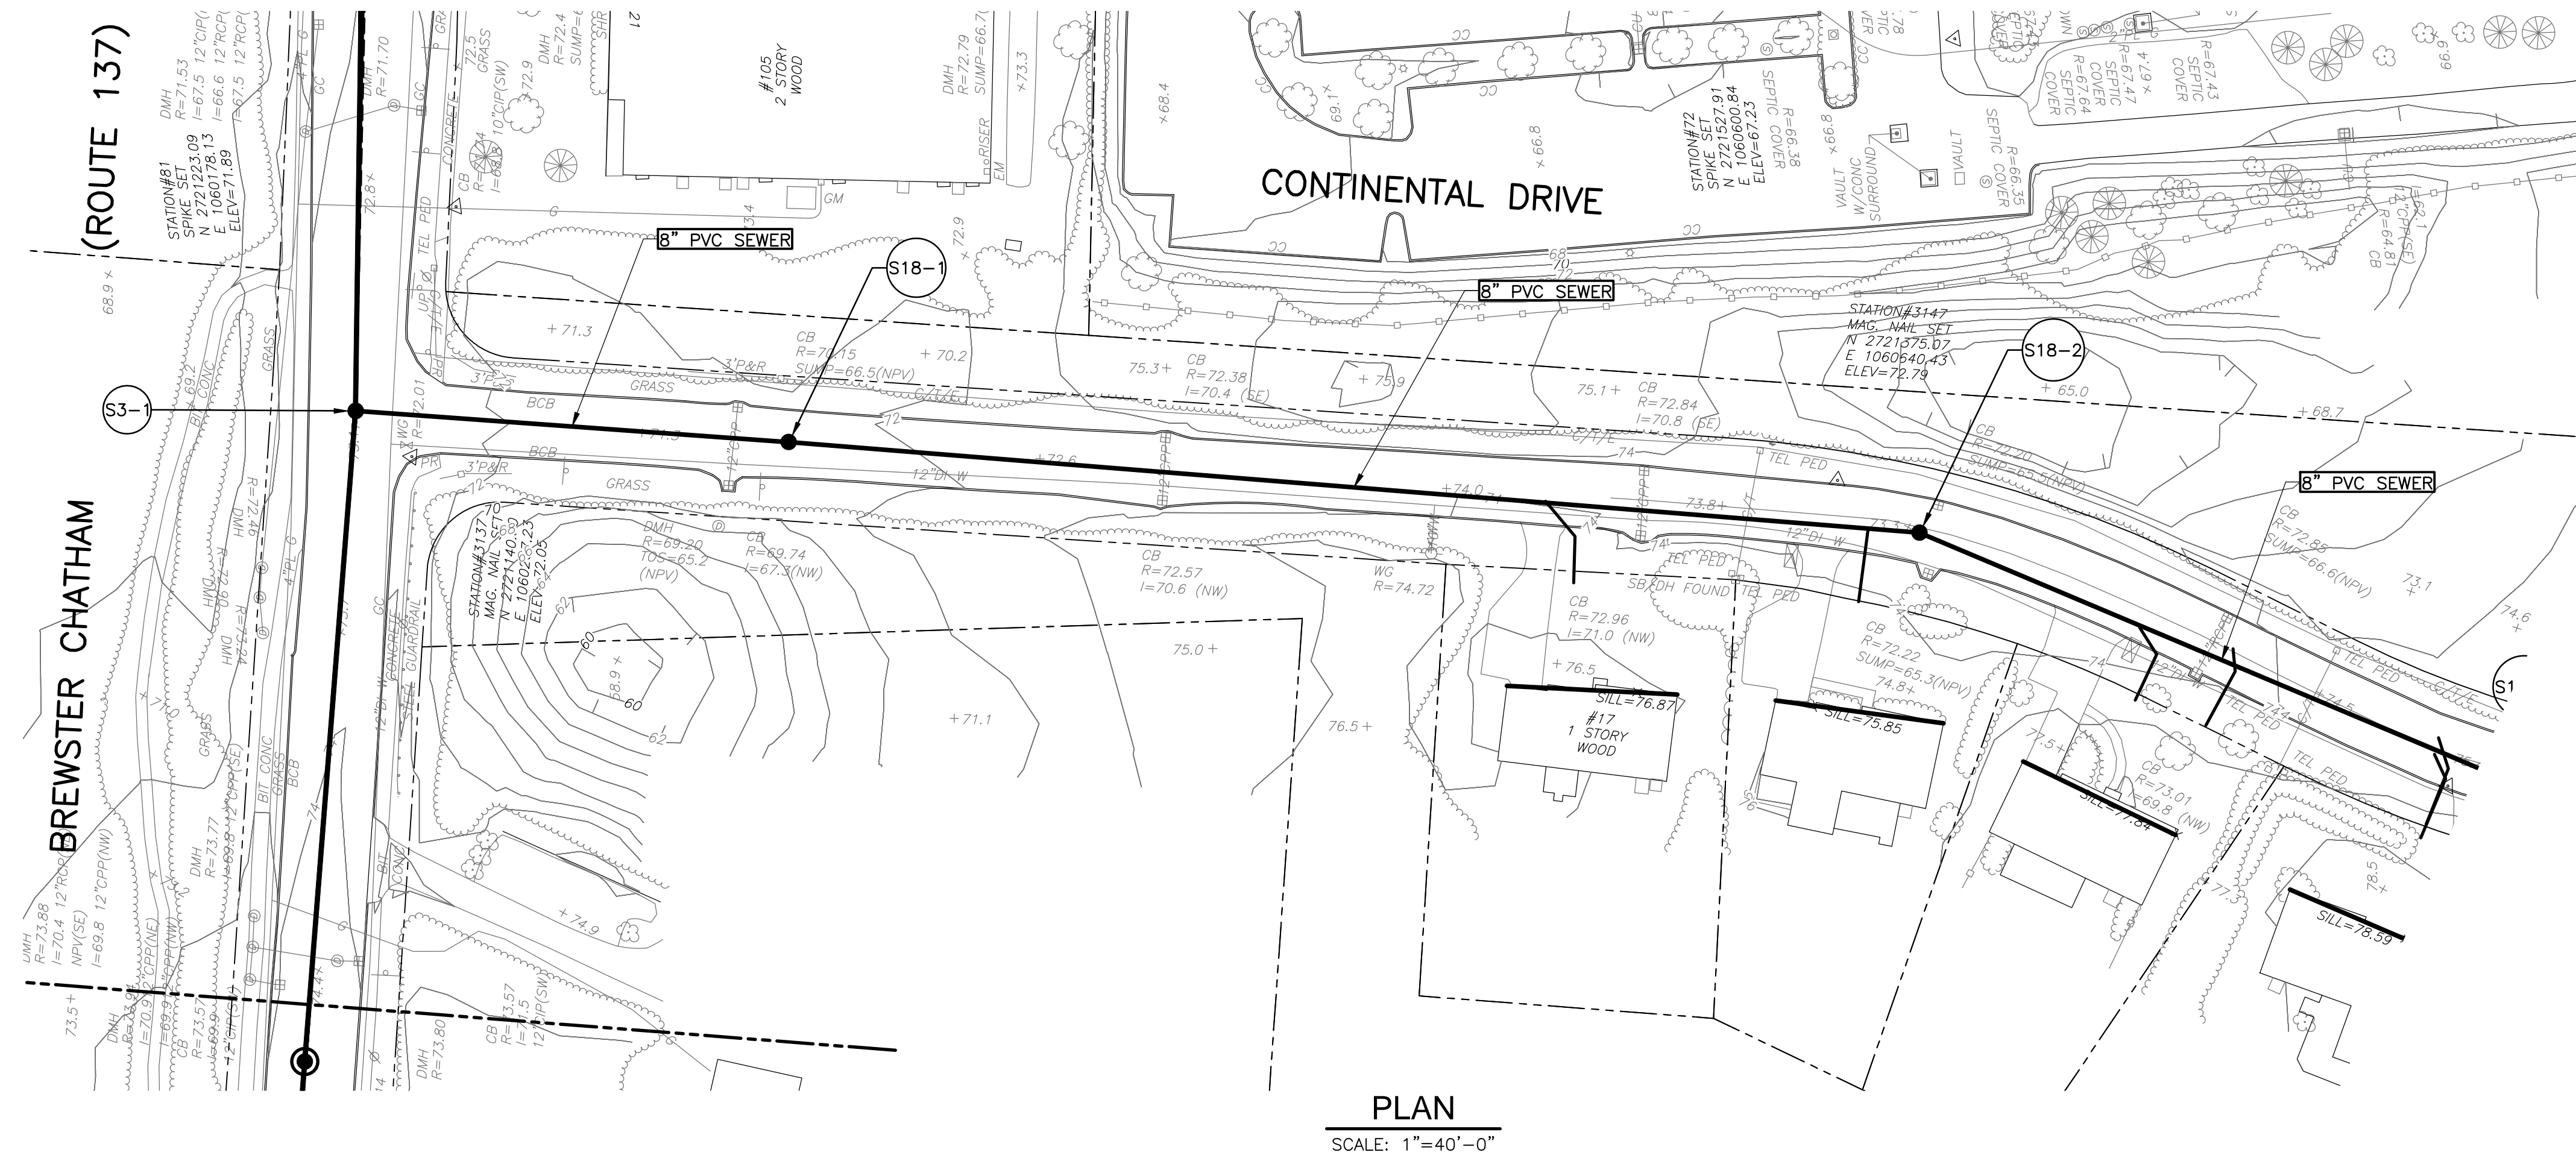

Continental Drive Alignment PROFILE

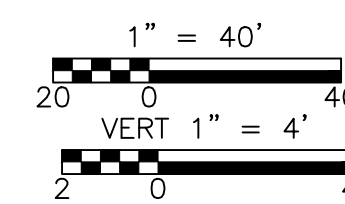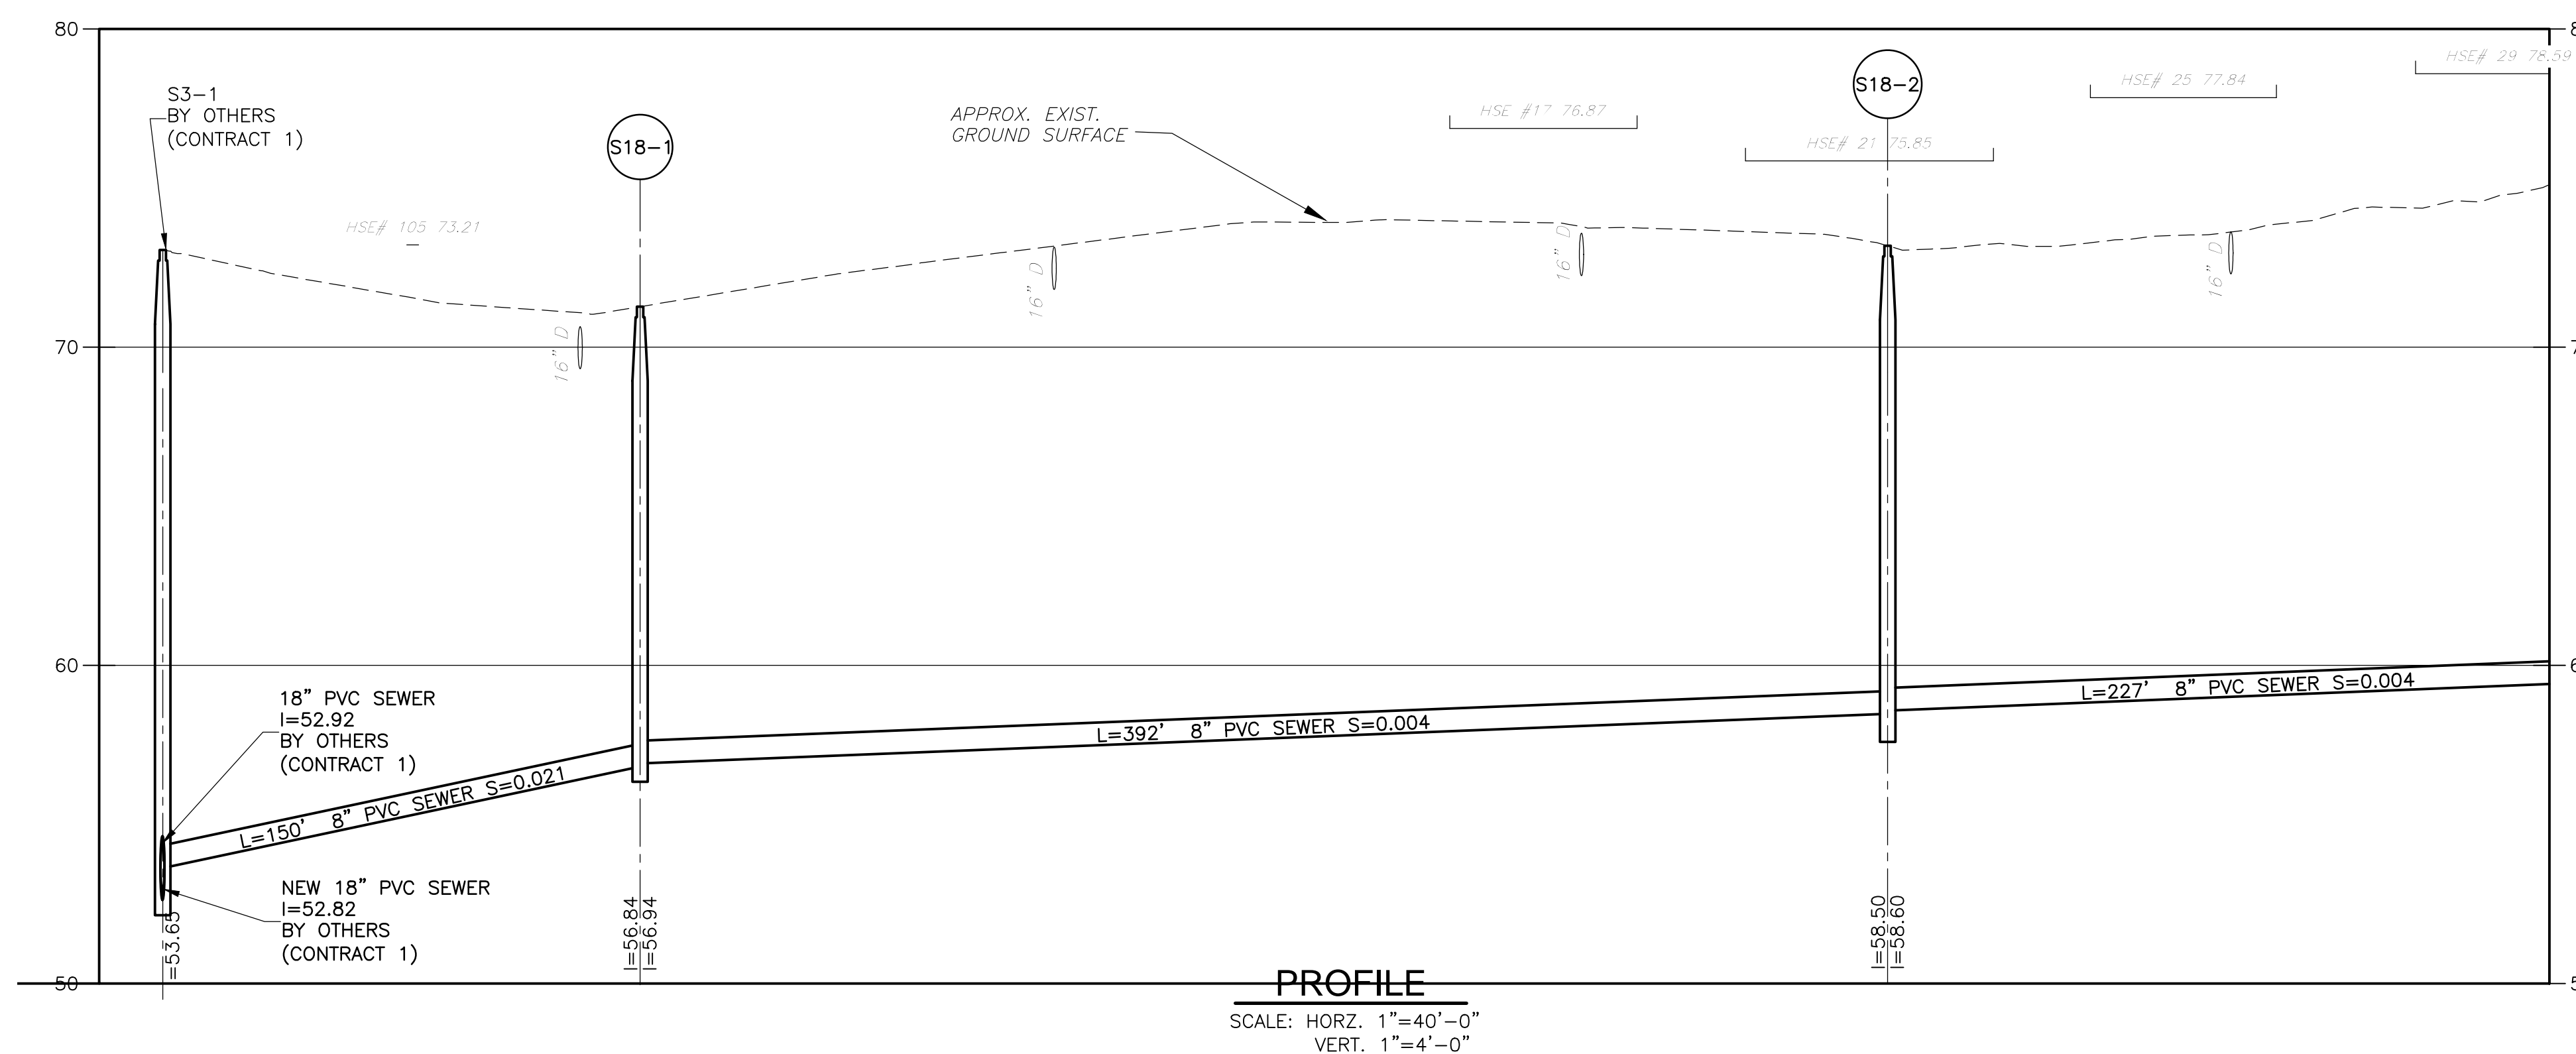

PROGRESS PRINT - 6-20-2018

REV. NO.	DATE	DRWN	CHKD	REMARKS

DESIGNED BY:	_____ X
DRAWN BY:	J. CABRERA
SHEET CHK'D BY:	_____ X
CROSS CHK'D BY:	_____ X
APPROVED BY:	_____ X
DATE:	JAN 2018




TOWN OF HARWICH, MASSACHUSETTS
SEWERAGE WORKS IMPROVEMENTS
PHASE 2 - CONTRACT NO. 2

CONTINENTAL DRIVE

PROJECT NO.	0324-113964
FILE NAME:	C18APLPR
SHEET NO.	C-18A


30% SUBMITTAL - NOT FOR CONSTRUCTION

©2018 CDM SMITH. ALL RIGHTS RESERVED. REUSE OF DOCUMENTS: THESE DOCUMENTS AND DESIGNS PROVIDED BY PROFESSIONAL SERVICE, INCORPORATED HEREIN, ARE THE PROPERTY OF CDM SMITH AND ARE NOT TO BE USED, IN WHOLE OR PART, FOR ANY OTHER PROJECT WITHOUT THE WRITTEN AUTHORIZATION OF CDM SMITH.

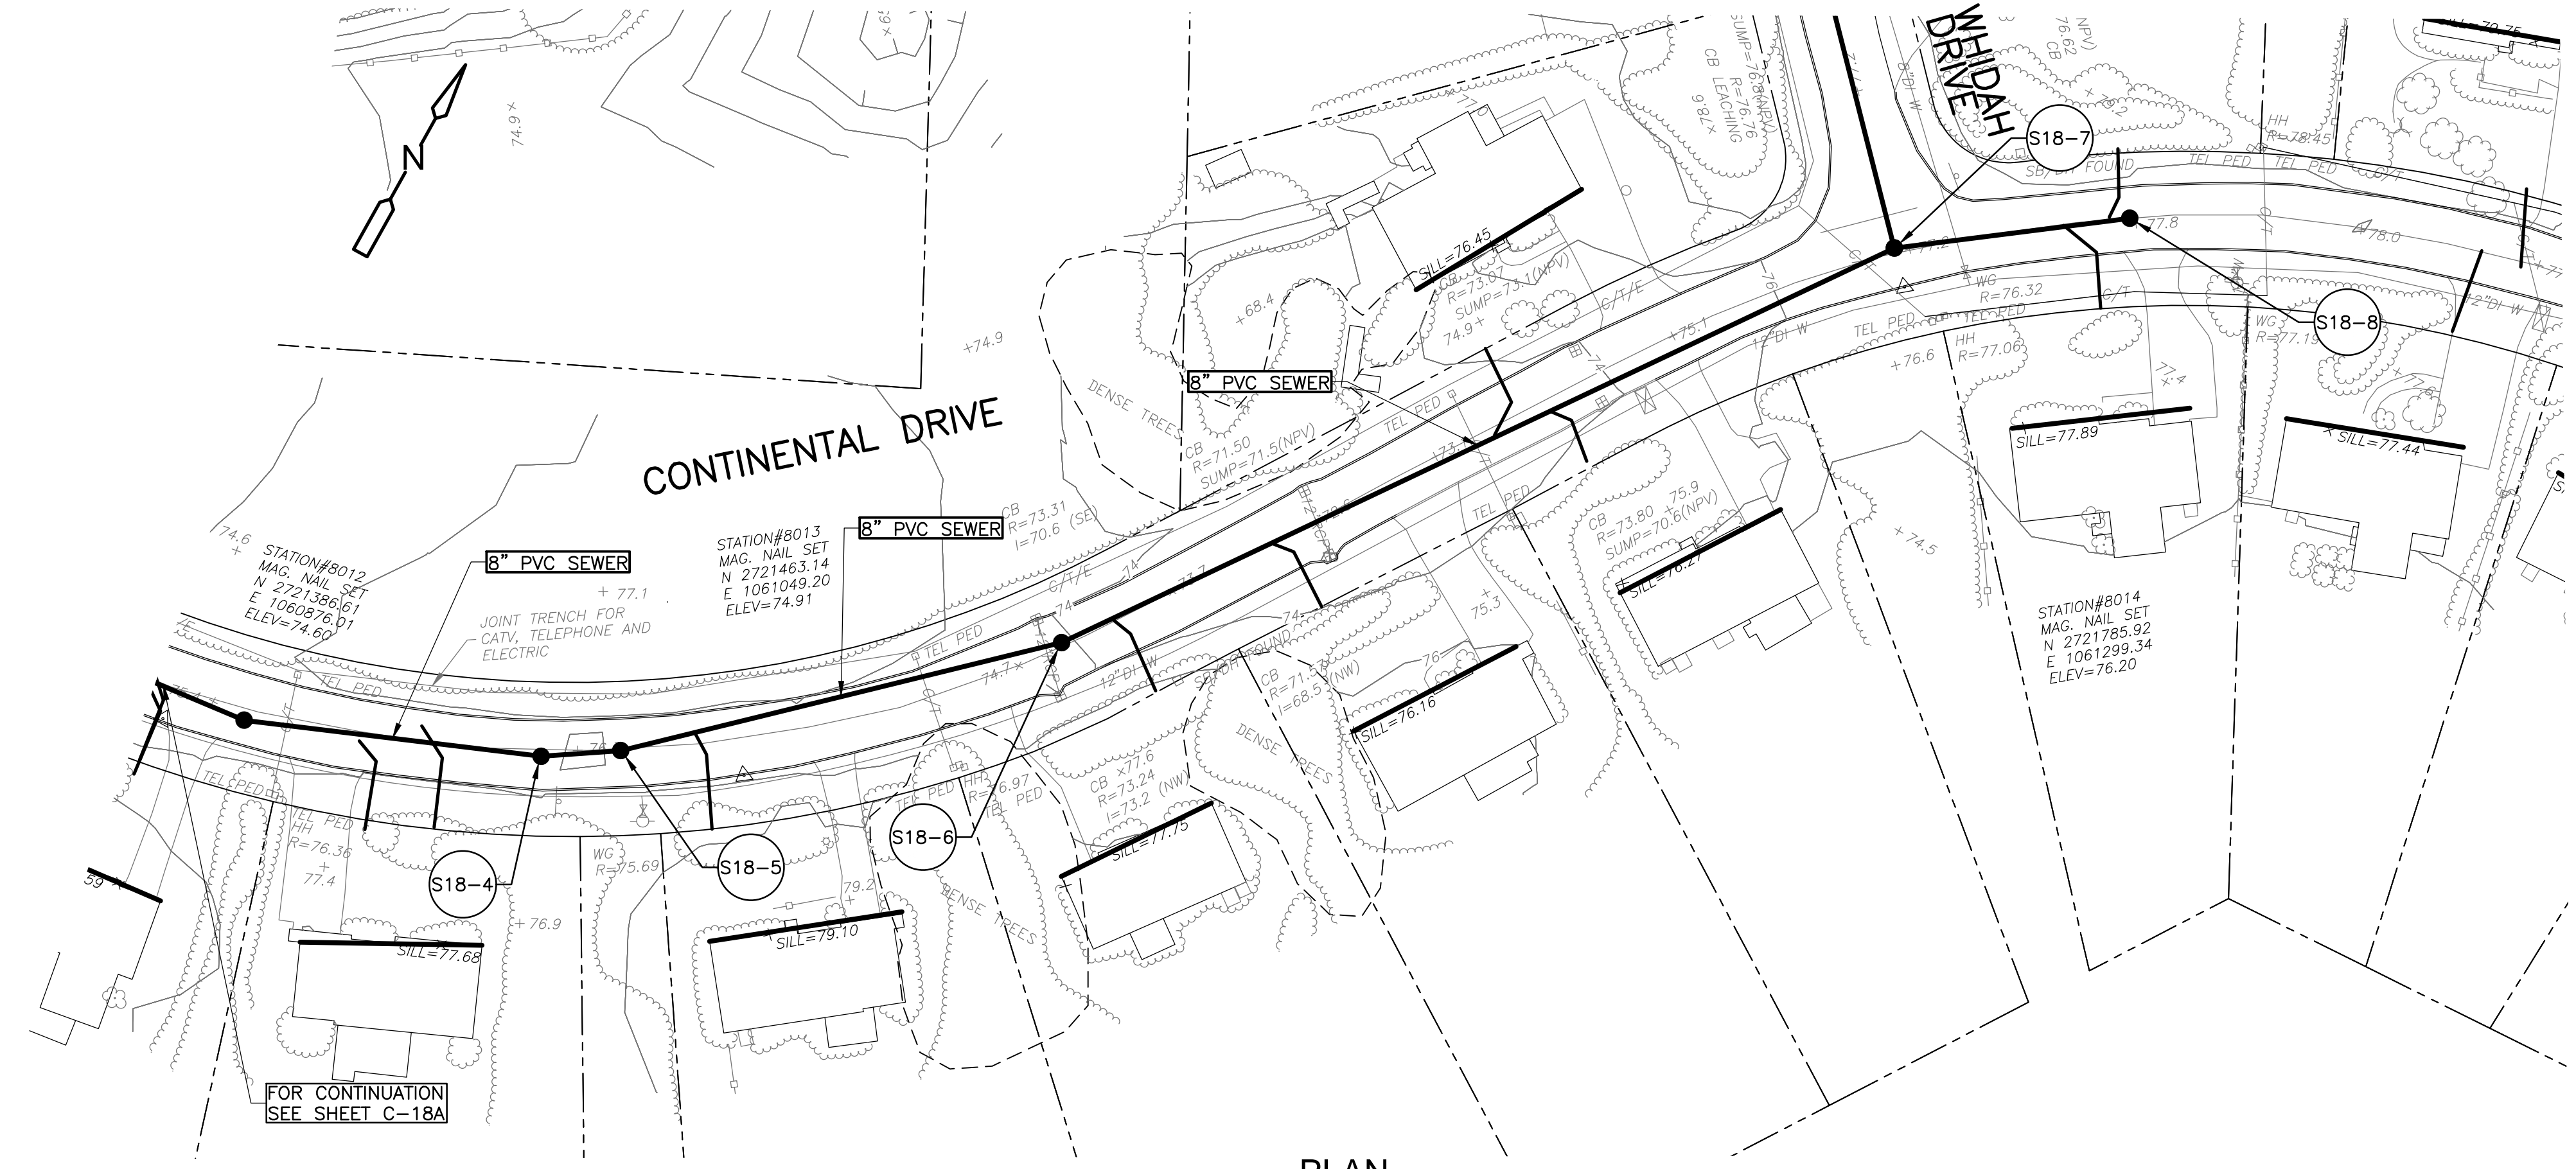


PLAN

SCALE: 1"=40'-0"

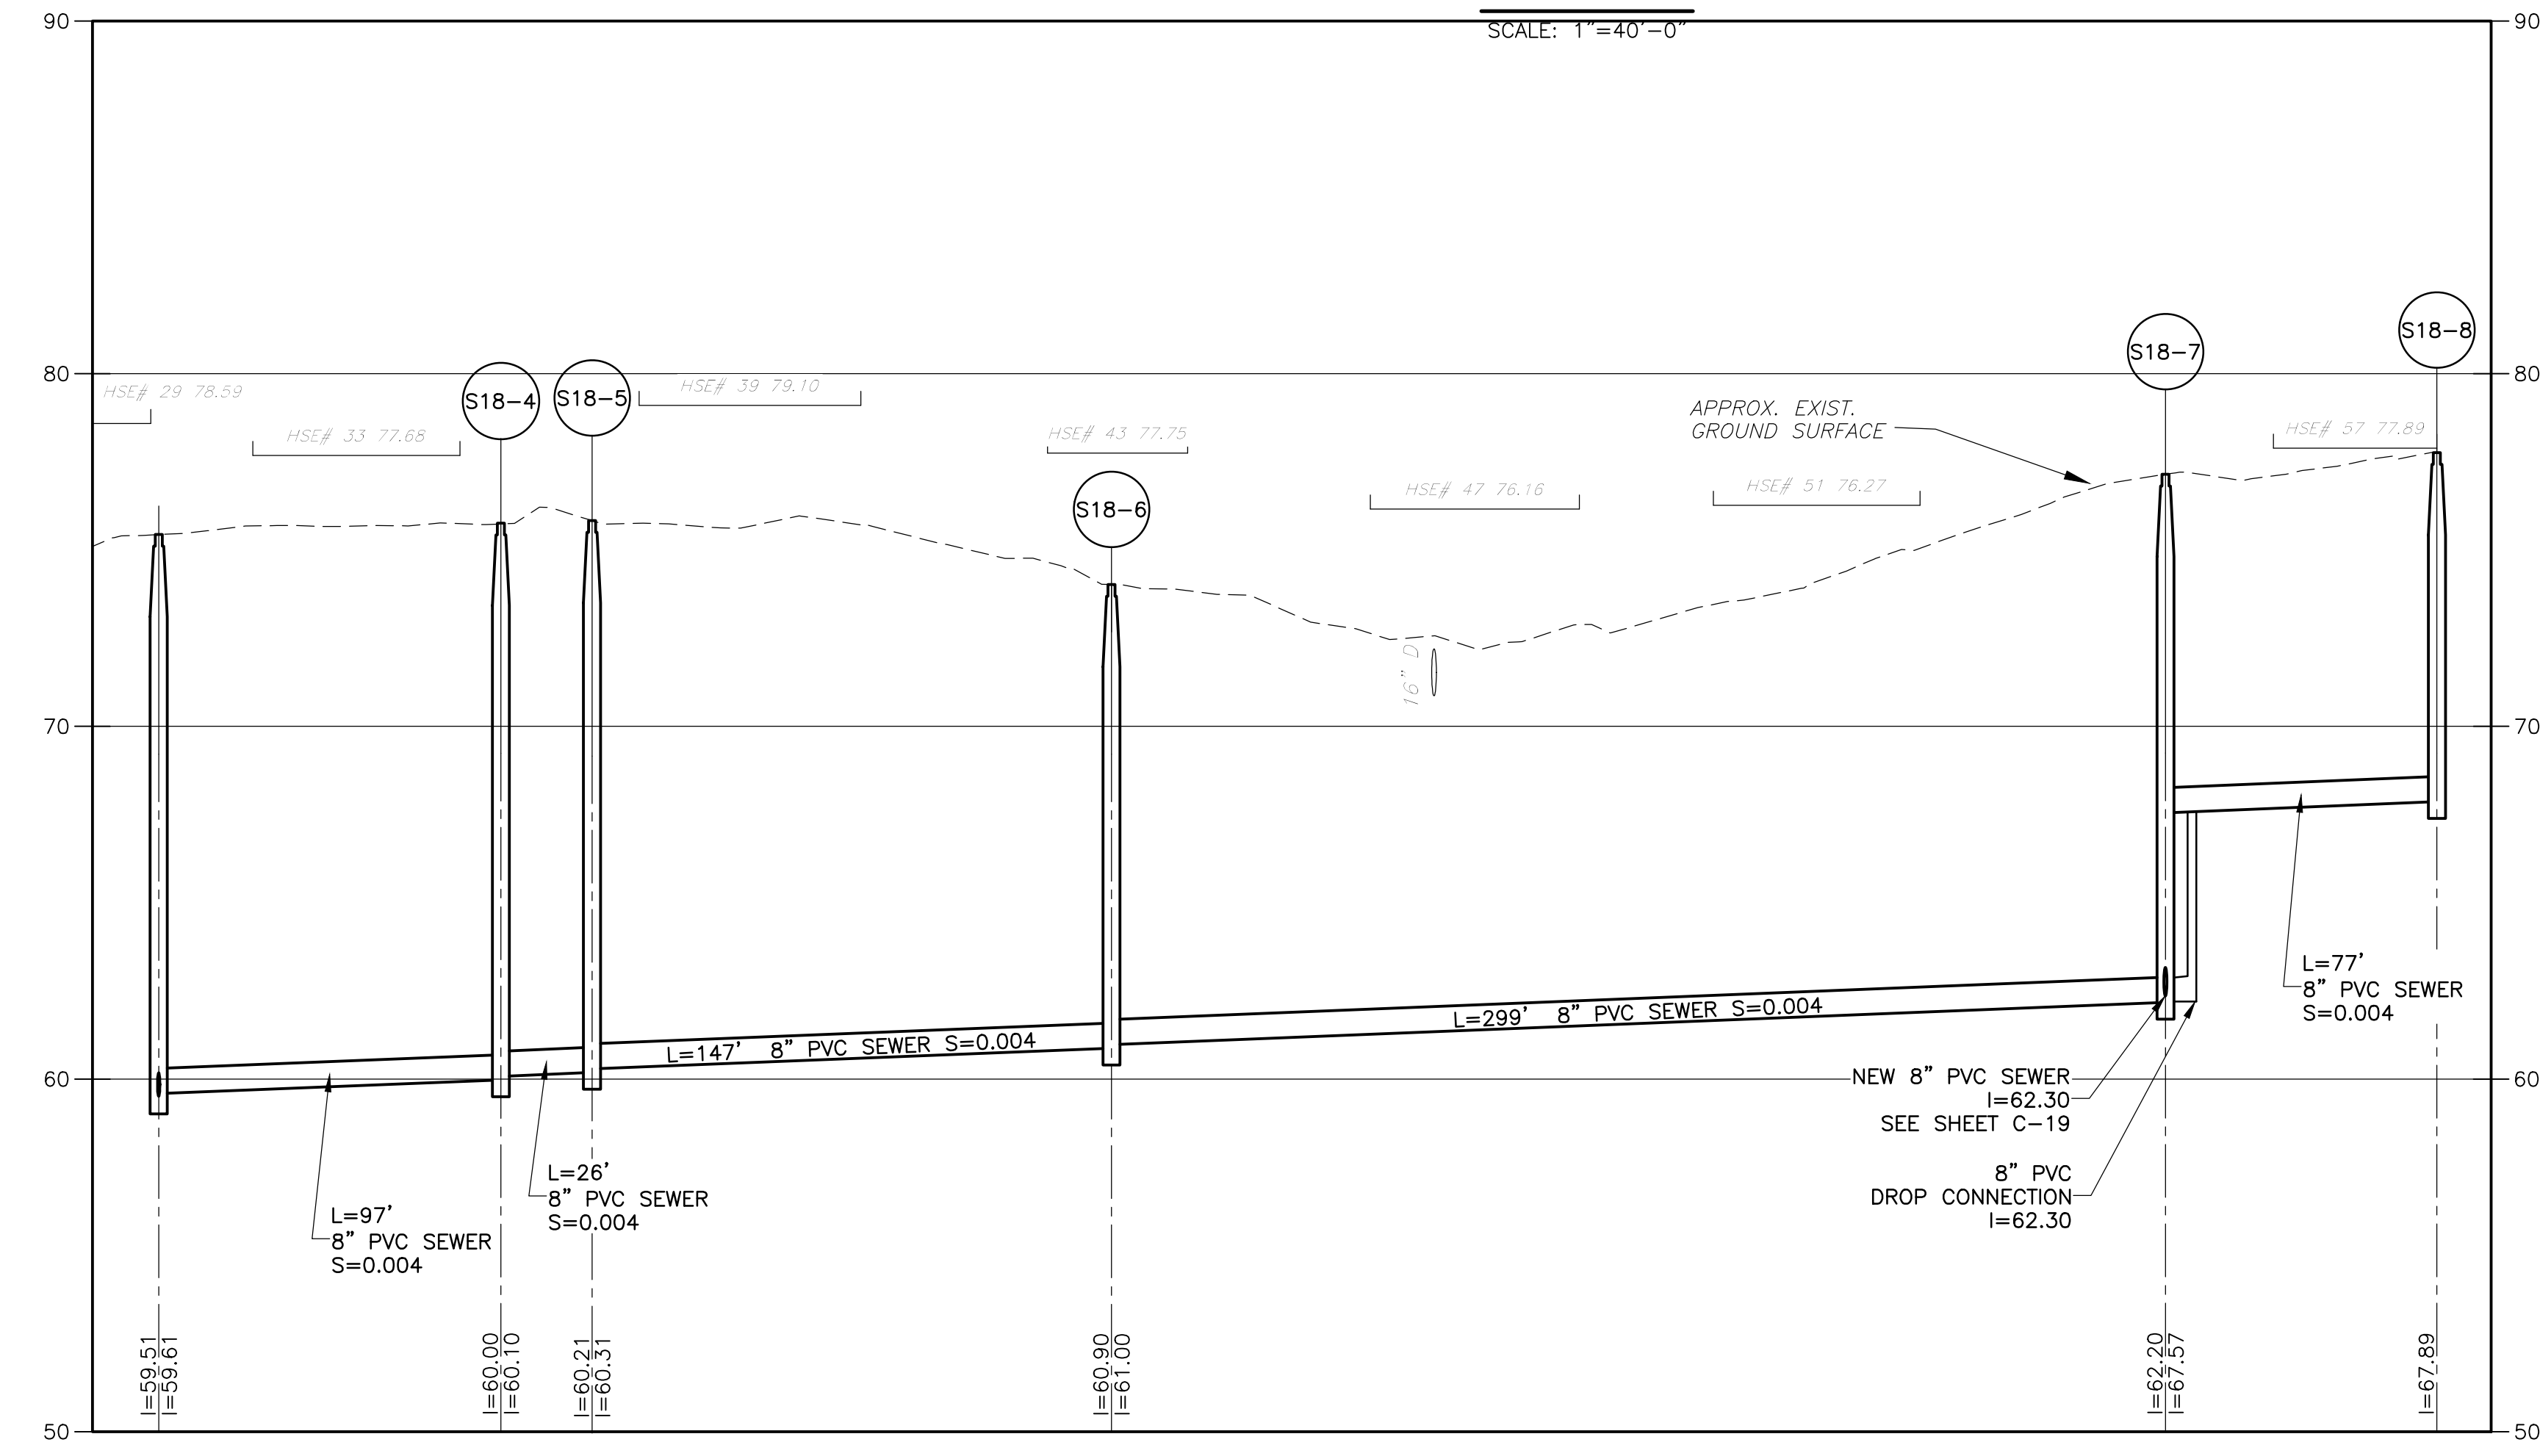

PROFILE

SCALE: HORIZ. 1"=40'-0"
VERT. 1"=4'-0"

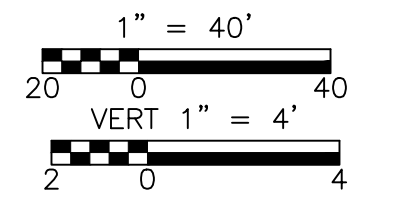

PROGRESS PRINT - 6-20-2018

REV. NO.	DATE	DRWN	CHKD	REMARKS

DESIGNED BY:	_____ X
DRAWN BY:	J. CABRERA
SHEET CHK'D BY:	_____ X
CROSS CHK'D BY:	_____ X
APPROVED BY:	_____ X
DATE:	JAN 2018


CDM Smith
50 Hampshire Street
Cambridge, MA 02139
Tel: (617) 452-6000

TOWN OF HARWICH, MASSACHUSETTS
SEWERAGE WORKS IMPROVEMENTS
PHASE 2 - CONTRACT NO. 2


CONTINENTAL DRIVE

PROJECT NO.	0324-113964
FILE NAME:	C18BPLPR
SHEET NO.	C-18B


©2018 CDM SMITH. ALL RIGHTS RESERVED. REUSE OF DOCUMENTS: THESE DOCUMENTS AND DESIGNS PROVIDED BY PROFESSIONAL SERVICE, INCORPORATED HEREIN, ARE THE PROPERTY OF CDM SMITH AND ARE NOT TO BE USED, IN WHOLE OR PART, FOR ANY OTHER PROJECT WITHOUT THE WRITTEN AUTHORIZATION OF CDM SMITH.

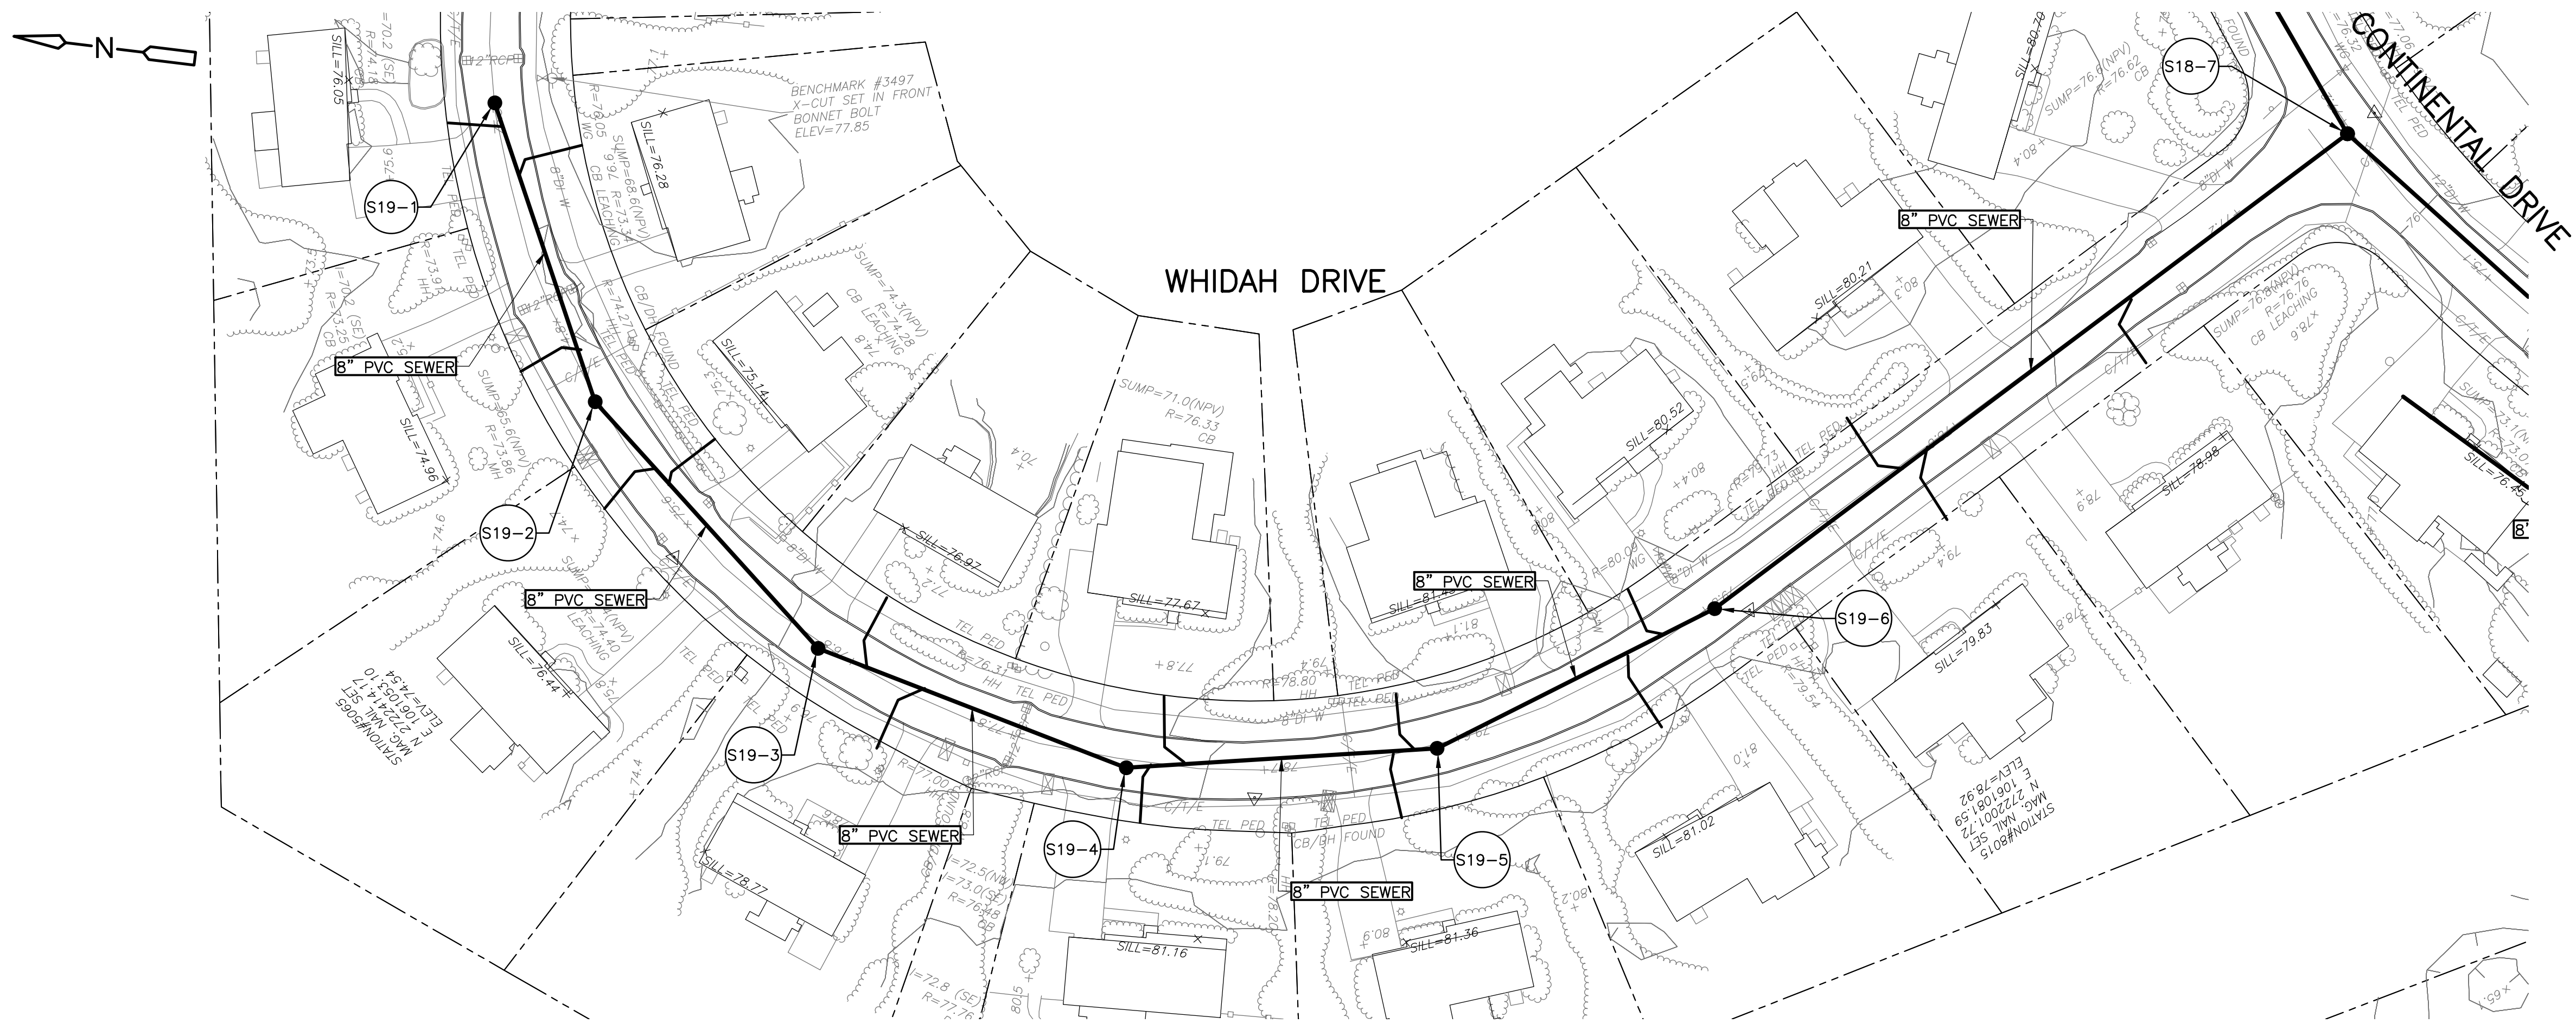

PLAN
SCALE: 1"=40'-0"

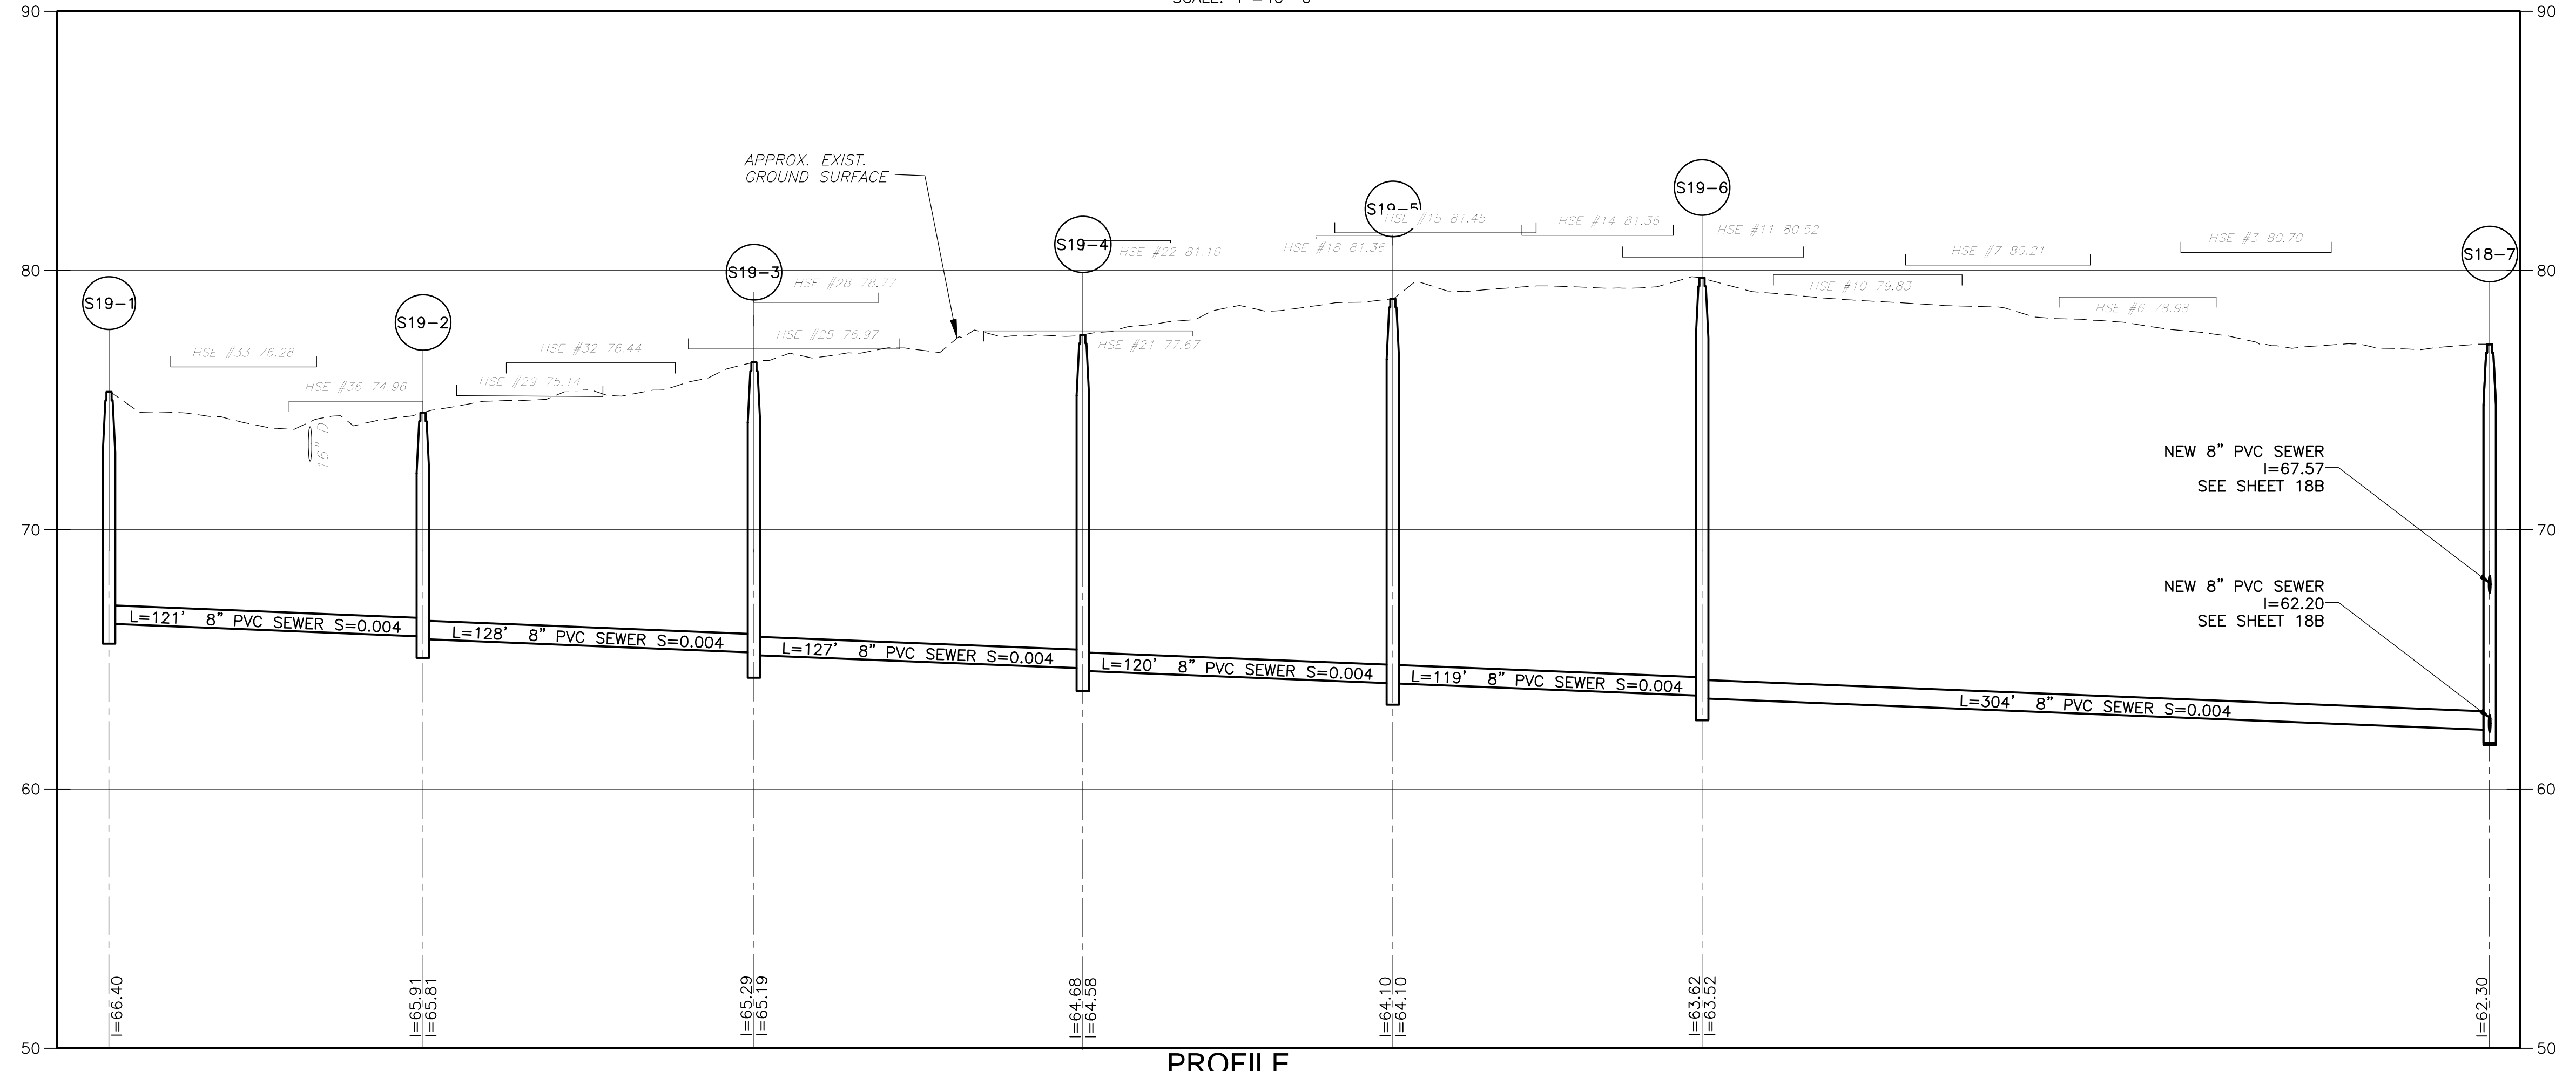

PROFILE
SCALE: HORZ. 1"=40'-0"
VERT. 1"=4'-0"

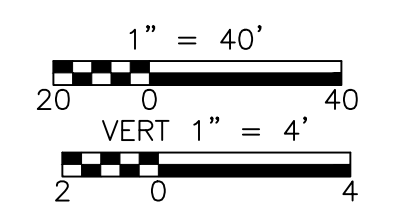

PROGRESS PRINT - 6-20-2018

REV. NO.	DATE	DRWN	CHKD	REMARKS

DESIGNED BY: _____	X
DRAWN BY: J. CABRERA	X
SHEET CHK'D BY: _____	X
CROSS CHK'D BY: _____	X
APPROVED BY: _____	X
DATE: JAN 2018	


CDM Smith
50 Hampshire Street
Cambridge, MA 02139
Tel: (617) 452-6000

TOWN OF HARWICH, MASSACHUSETTS
SEWERAGE WORKS IMPROVEMENTS
PHASE 2 - CONTRACT NO. 2


WHIDAH DRIVE

PROJECT NO. 0324-113964
FILE NAME: C019PLPR
SHEET NO. C-19


© 2018 CDM SMITH. ALL RIGHTS RESERVED. REUSE OF DOCUMENTS: THESE DOCUMENTS AND DESIGNS PROVIDED BY PROFESSIONAL SERVICE, INCORPORATED HEREIN, ARE THE PROPERTY OF CDM SMITH AND ARE NOT TO BE USED, IN WHOLE OR PART, FOR ANY OTHER PROJECT WITHOUT THE WRITTEN AUTHORIZATION OF CDM SMITH.

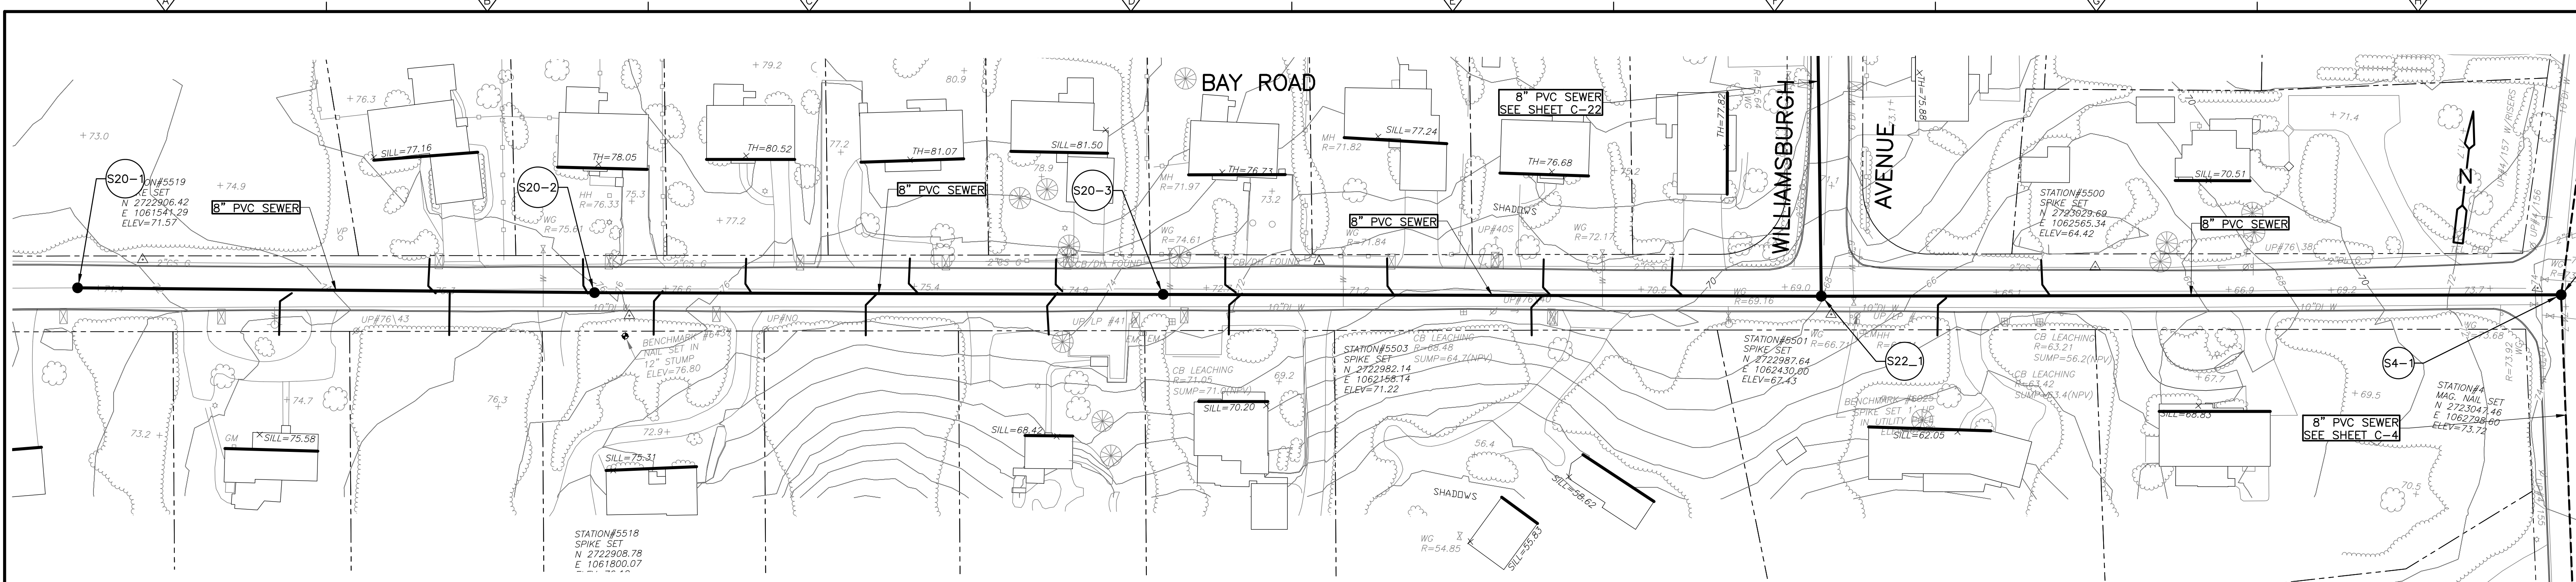

PLAN
SCALE: 1"=40'-0"

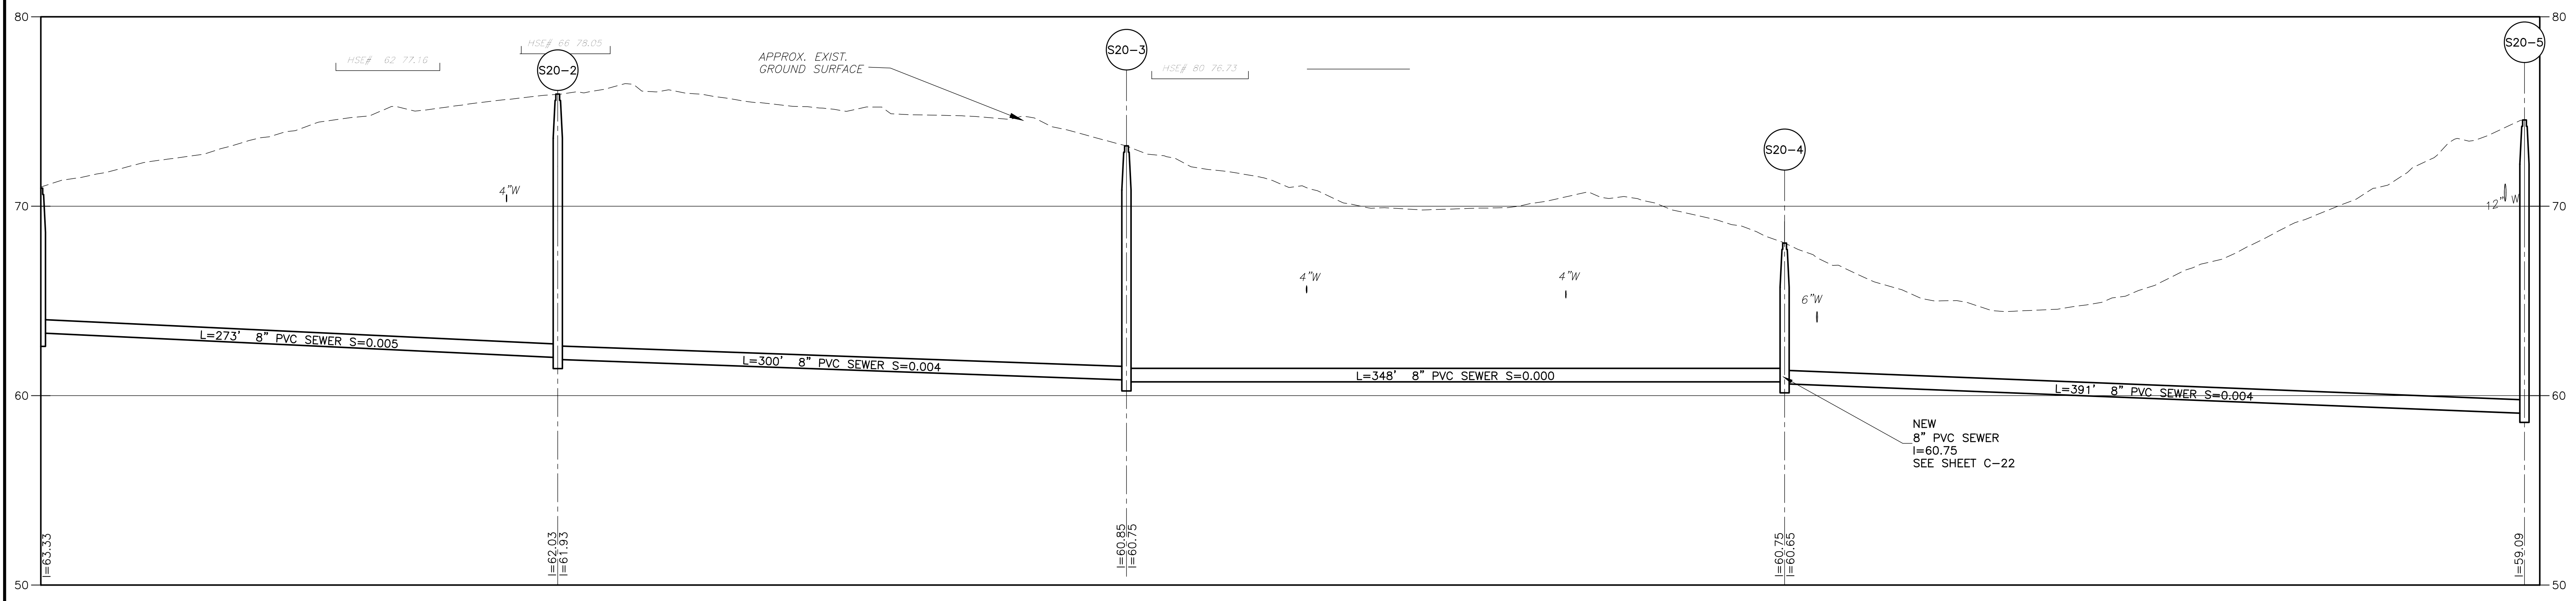

PROFILE
SCALE: HORZ. 1"=40'-0"
VERT. 1"=4'-0"

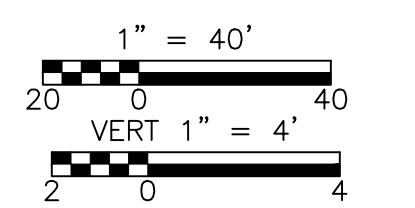

PROGRESS PRINT - 6-20-2018

REV. NO.	DATE	DRWN	CHKD	REMARKS

DESIGNED BY:	_____ X
DRAWN BY:	J. CABRERA
SHEET CHK'D BY:	_____ X
CROSS CHK'D BY:	_____ X
APPROVED BY:	_____ X
DATE:	JAN 2018

CDM Smith
50 Hampshire Street
Cambridge, MA 02139
Tel: (617) 452-6000


TOWN OF HARWICH, MASSACHUSETTS
SEWERAGE WORKS IMPROVEMENTS
PHASE 2 - CONTRACT NO. 2

BAY ROAD


PROJECT NO.	0324-113964
FILE NAME:	CO20PLPR
SHEET NO.	C-20

30% SUBMITTAL - NOT FOR CONSTRUCTION

© 2018 CDM SMITH. ALL RIGHTS RESERVED. REUSE OF DOCUMENTS: THESE DOCUMENTS AND DESIGNS PROVIDED BY PROFESSIONAL SERVICE, INCORPORATED HEREIN, ARE THE PROPERTY OF CDM SMITH AND ARE NOT TO BE USED, IN WHOLE OR PART, FOR ANY OTHER PROJECT WITHOUT THE WRITTEN AUTHORIZATION OF CDM SMITH.

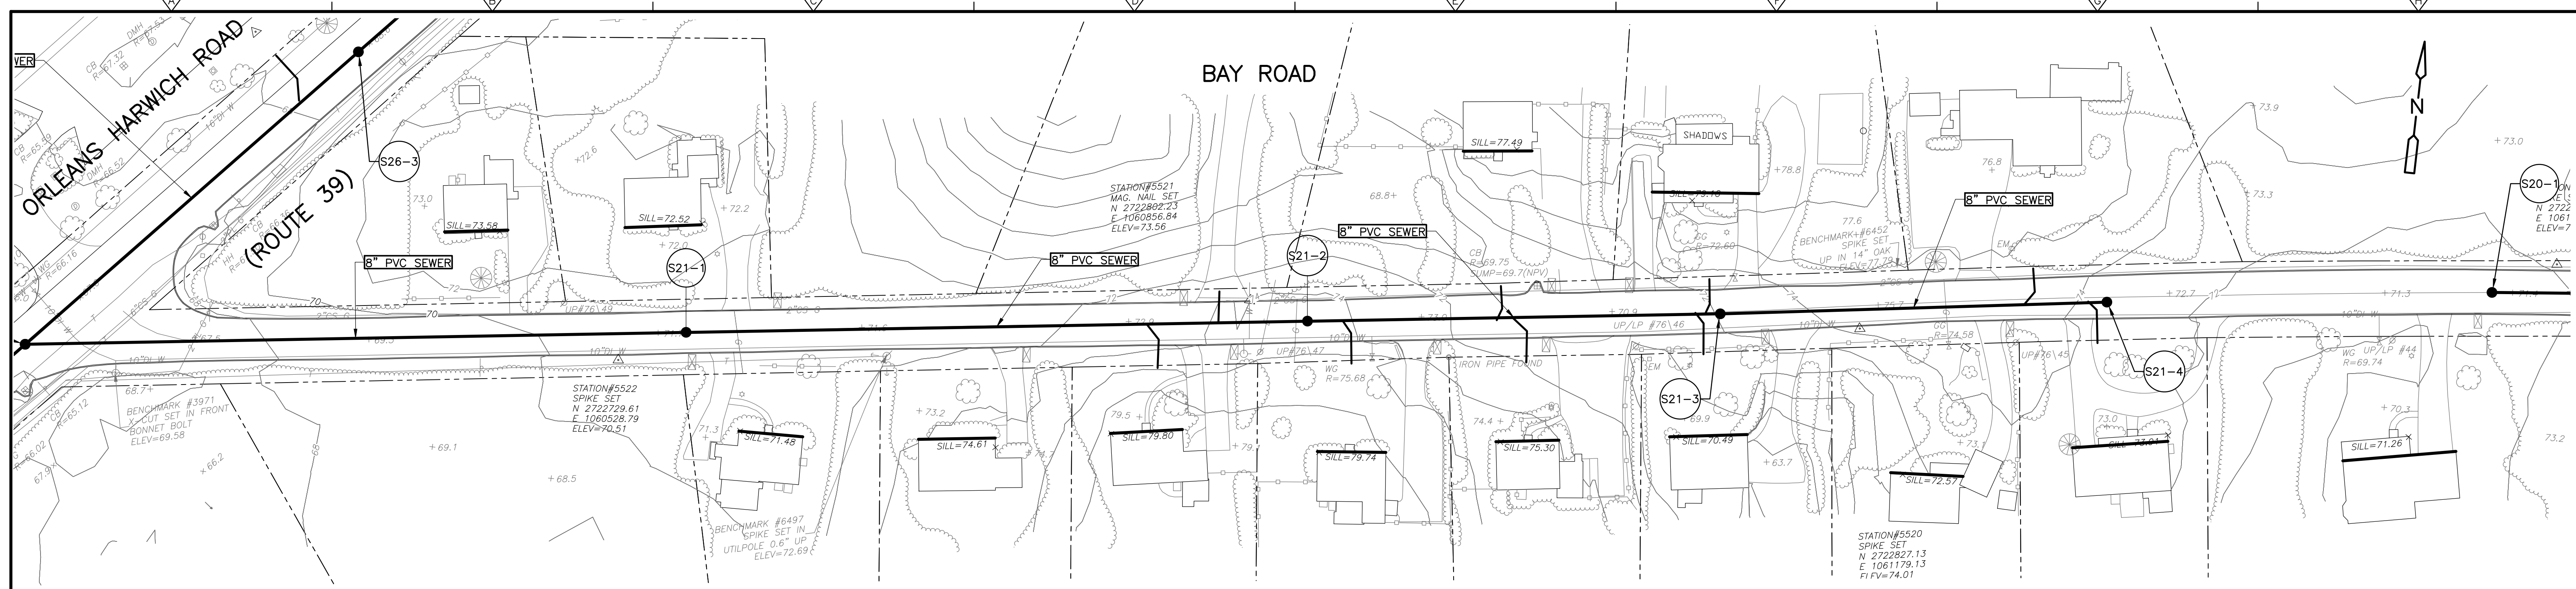

PLAN
SCALE: 1"=40'-0"

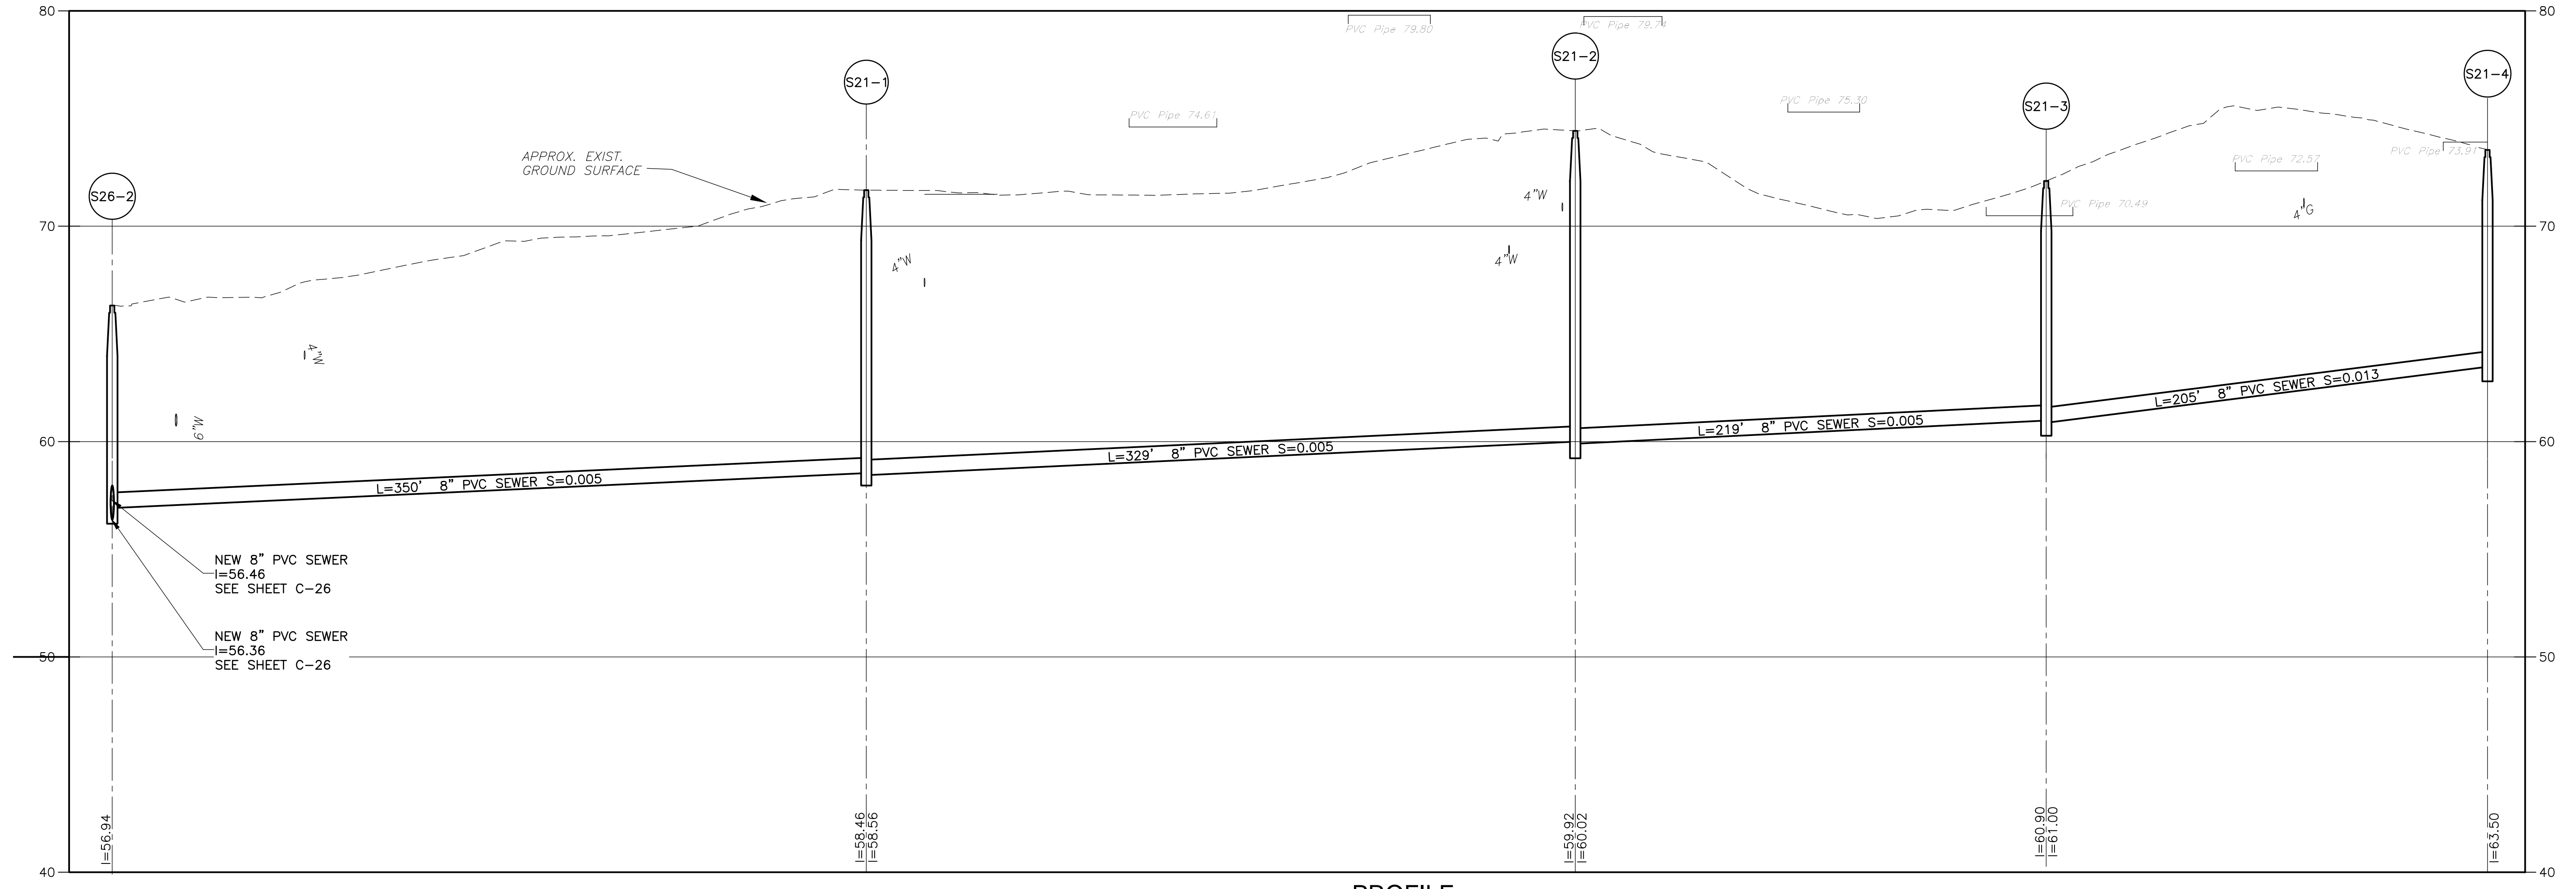

PROFILE
SCALE: HORIZ. 1"=40'-0"
VERT. 1"=4'-0"

PROGRESS PRINT - 6-20-2018

REV. NO.	DATE	DRWN	CHKD	REMARKS

DESIGNED BY:	_____	X
DRAWN BY:	J. CABRERA	X
SHEET CHK'D BY:	_____	X
CROSS CHK'D BY:	_____	X
APPROVED BY:	_____	X
DATE:	JAN 2018	


CDM Smith
50 Hampshire Street
Cambridge, MA 02139
Tel: (617) 452-6000

TOWN OF HARWICH, MASSACHUSETTS
SEWERAGE WORKS IMPROVEMENTS
PHASE 2 - CONTRACT NO. 2


BAY ROAD

PROJECT NO.	0324-113964
FILE NAME:	C021PLPR
SHEET NO.	C-21


© 2018 CDM SMITH. ALL RIGHTS RESERVED. REUSE OF DOCUMENTS: THESE DOCUMENTS AND DESIGNS PROVIDED BY PROFESSIONAL SERVICE, INCORPORATED HEREIN, ARE THE PROPERTY OF CDM SMITH AND ARE NOT TO BE USED, IN WHOLE OR PART, FOR ANY OTHER PROJECT WITHOUT THE WRITTEN AUTHORIZATION OF CDM SMITH.

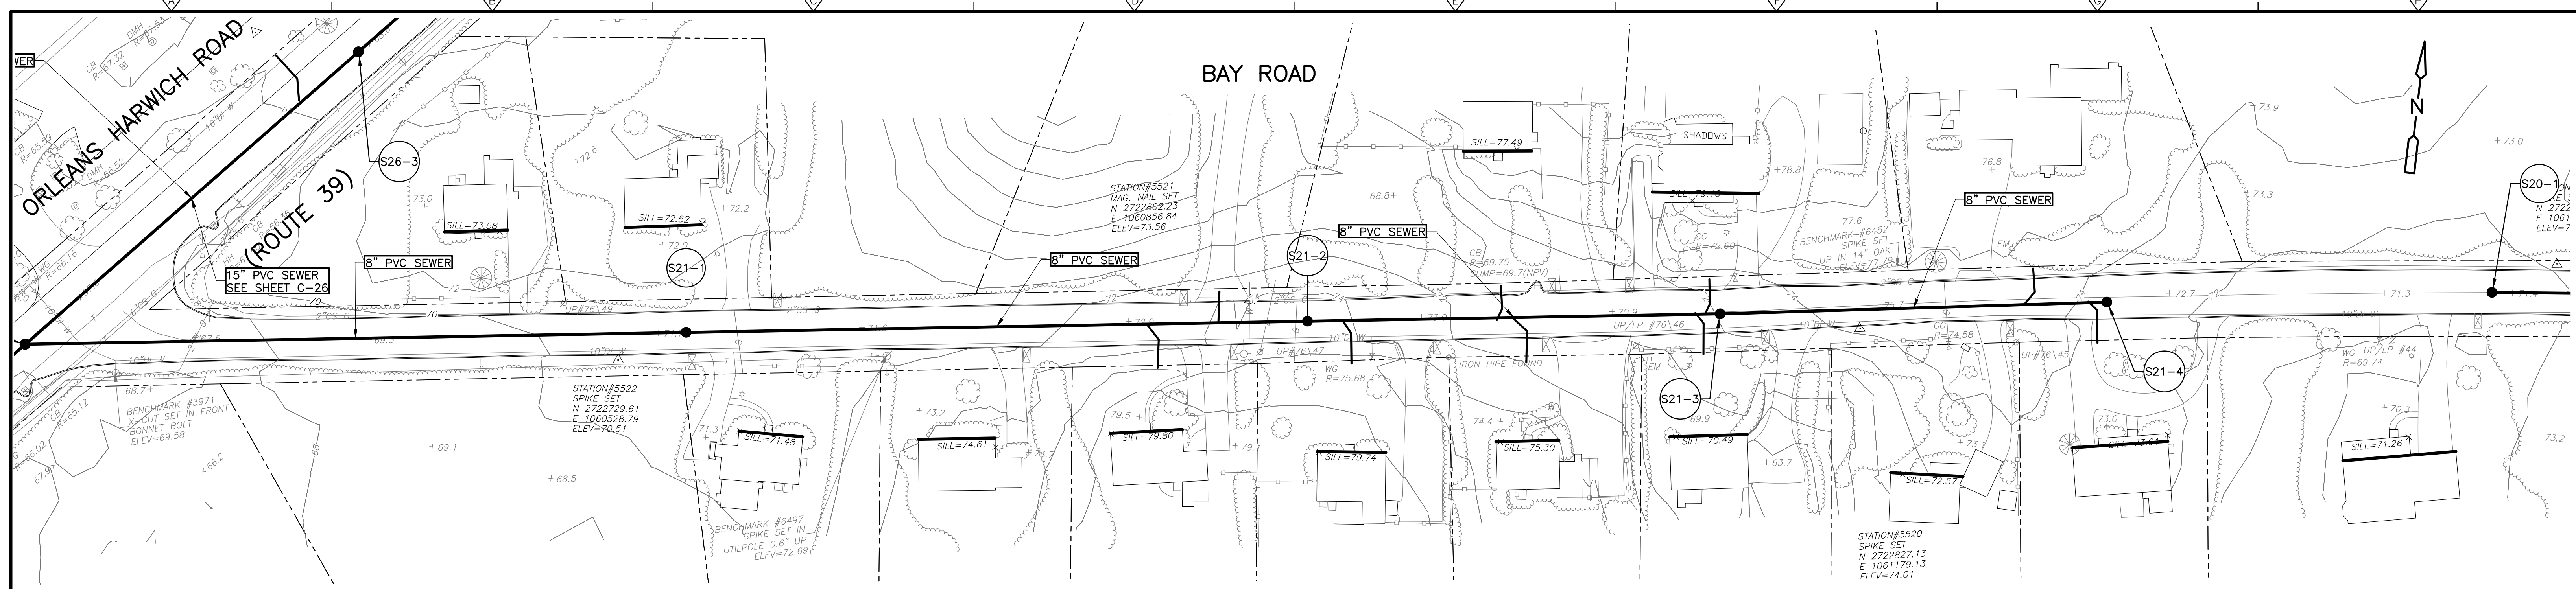

PLAN
SCALE: 1"=40'-0"

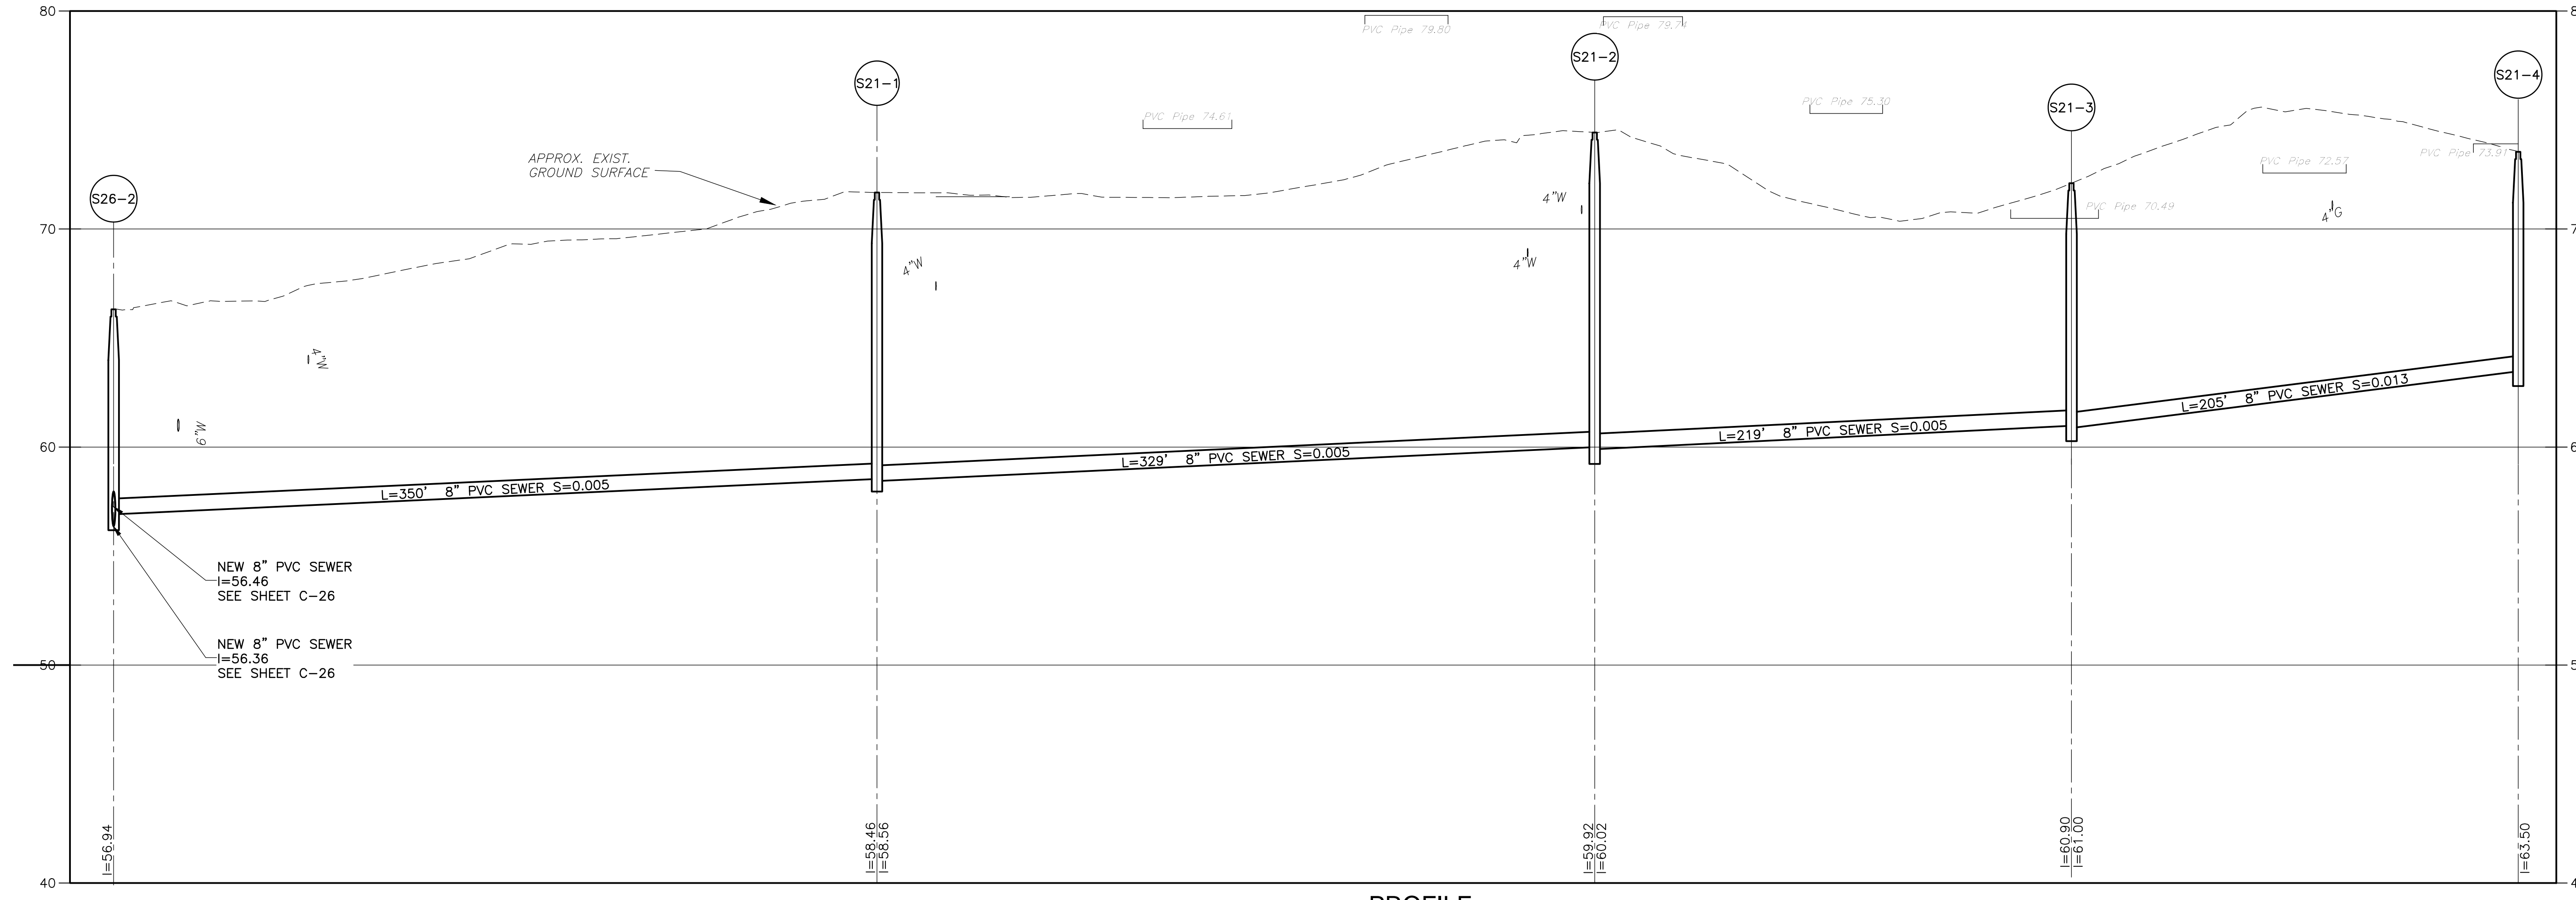

PROFILE
SCALE: HORIZ. 1"=40'-0"
VERT. 1"=4'-0"

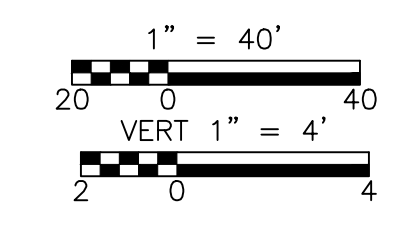

PROGRESS PRINT - 6-20-2018

REV. NO.	DATE	DRWN	CHKD	REMARKS

DESIGNED BY:	_____	X
DRAWN BY:	J. CABRERA	X
SHEET CHK'D BY:	_____	X
CROSS CHK'D BY:	_____	X
APPROVED BY:	_____	X
DATE:	JAN 2018	


CDM Smith
50 Hampshire Street
Cambridge, MA 02139
Tel: (617) 452-6000

TOWN OF HARWICH, MASSACHUSETTS
SEWERAGE WORKS IMPROVEMENTS
PHASE 2 - CONTRACT NO. 2


BAY ROAD

PROJECT NO.	0324-113964
FILE NAME:	C021PLPR
SHEET NO.	C-21


©2018 CDM SMITH. ALL RIGHTS RESERVED. REUSE OF DOCUMENTS: THESE DOCUMENTS AND DESIGNS PROVIDED BY PROFESSIONAL SERVICE, INCORPORATED HEREIN, ARE THE PROPERTY OF CDM SMITH AND ARE NOT TO BE USED, IN WHOLE OR PART, FOR ANY OTHER PROJECT WITHOUT THE WRITTEN AUTHORIZATION OF CDM SMITH.

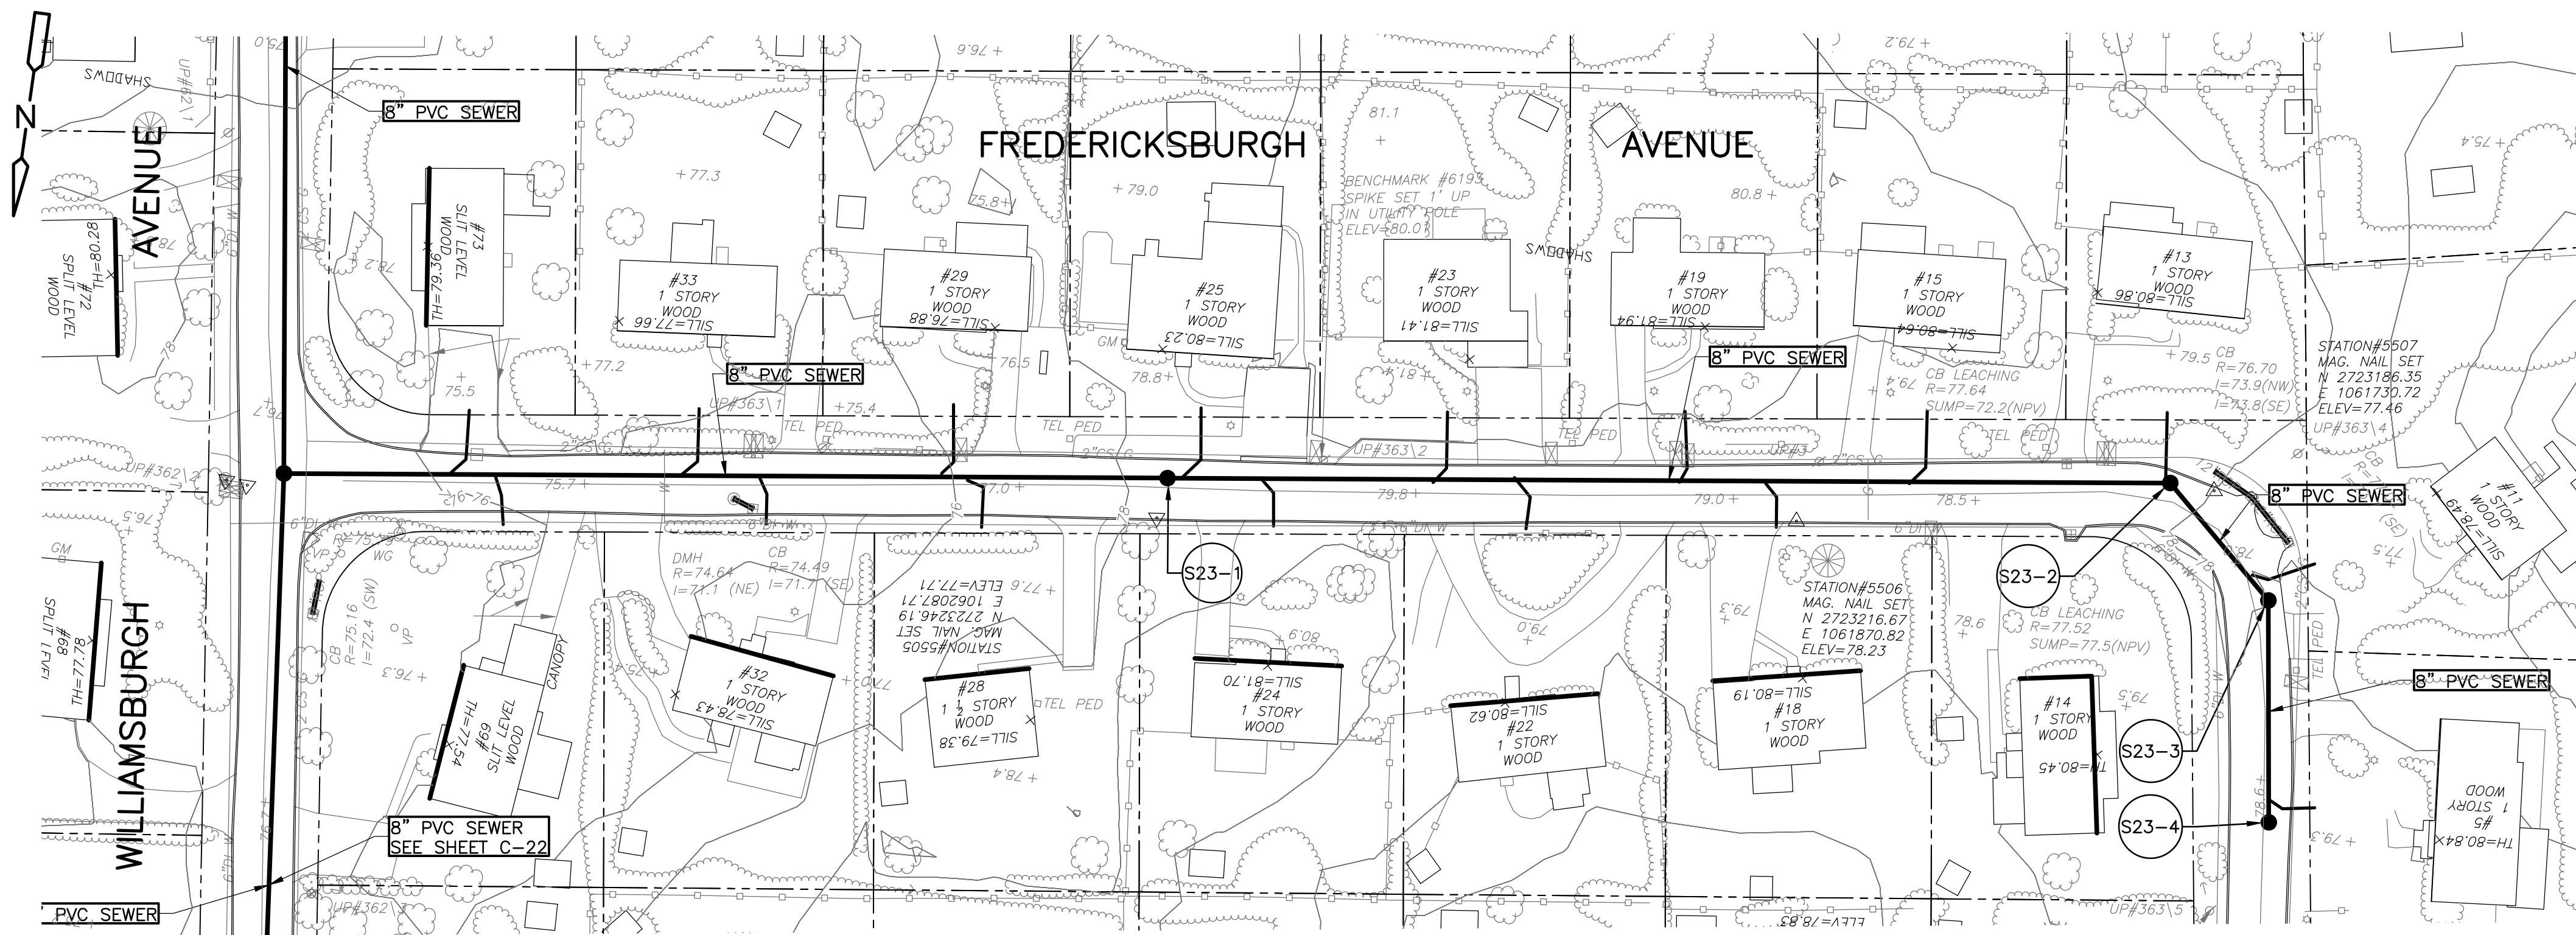

PLAN
SCALE: 1"=40'-0"

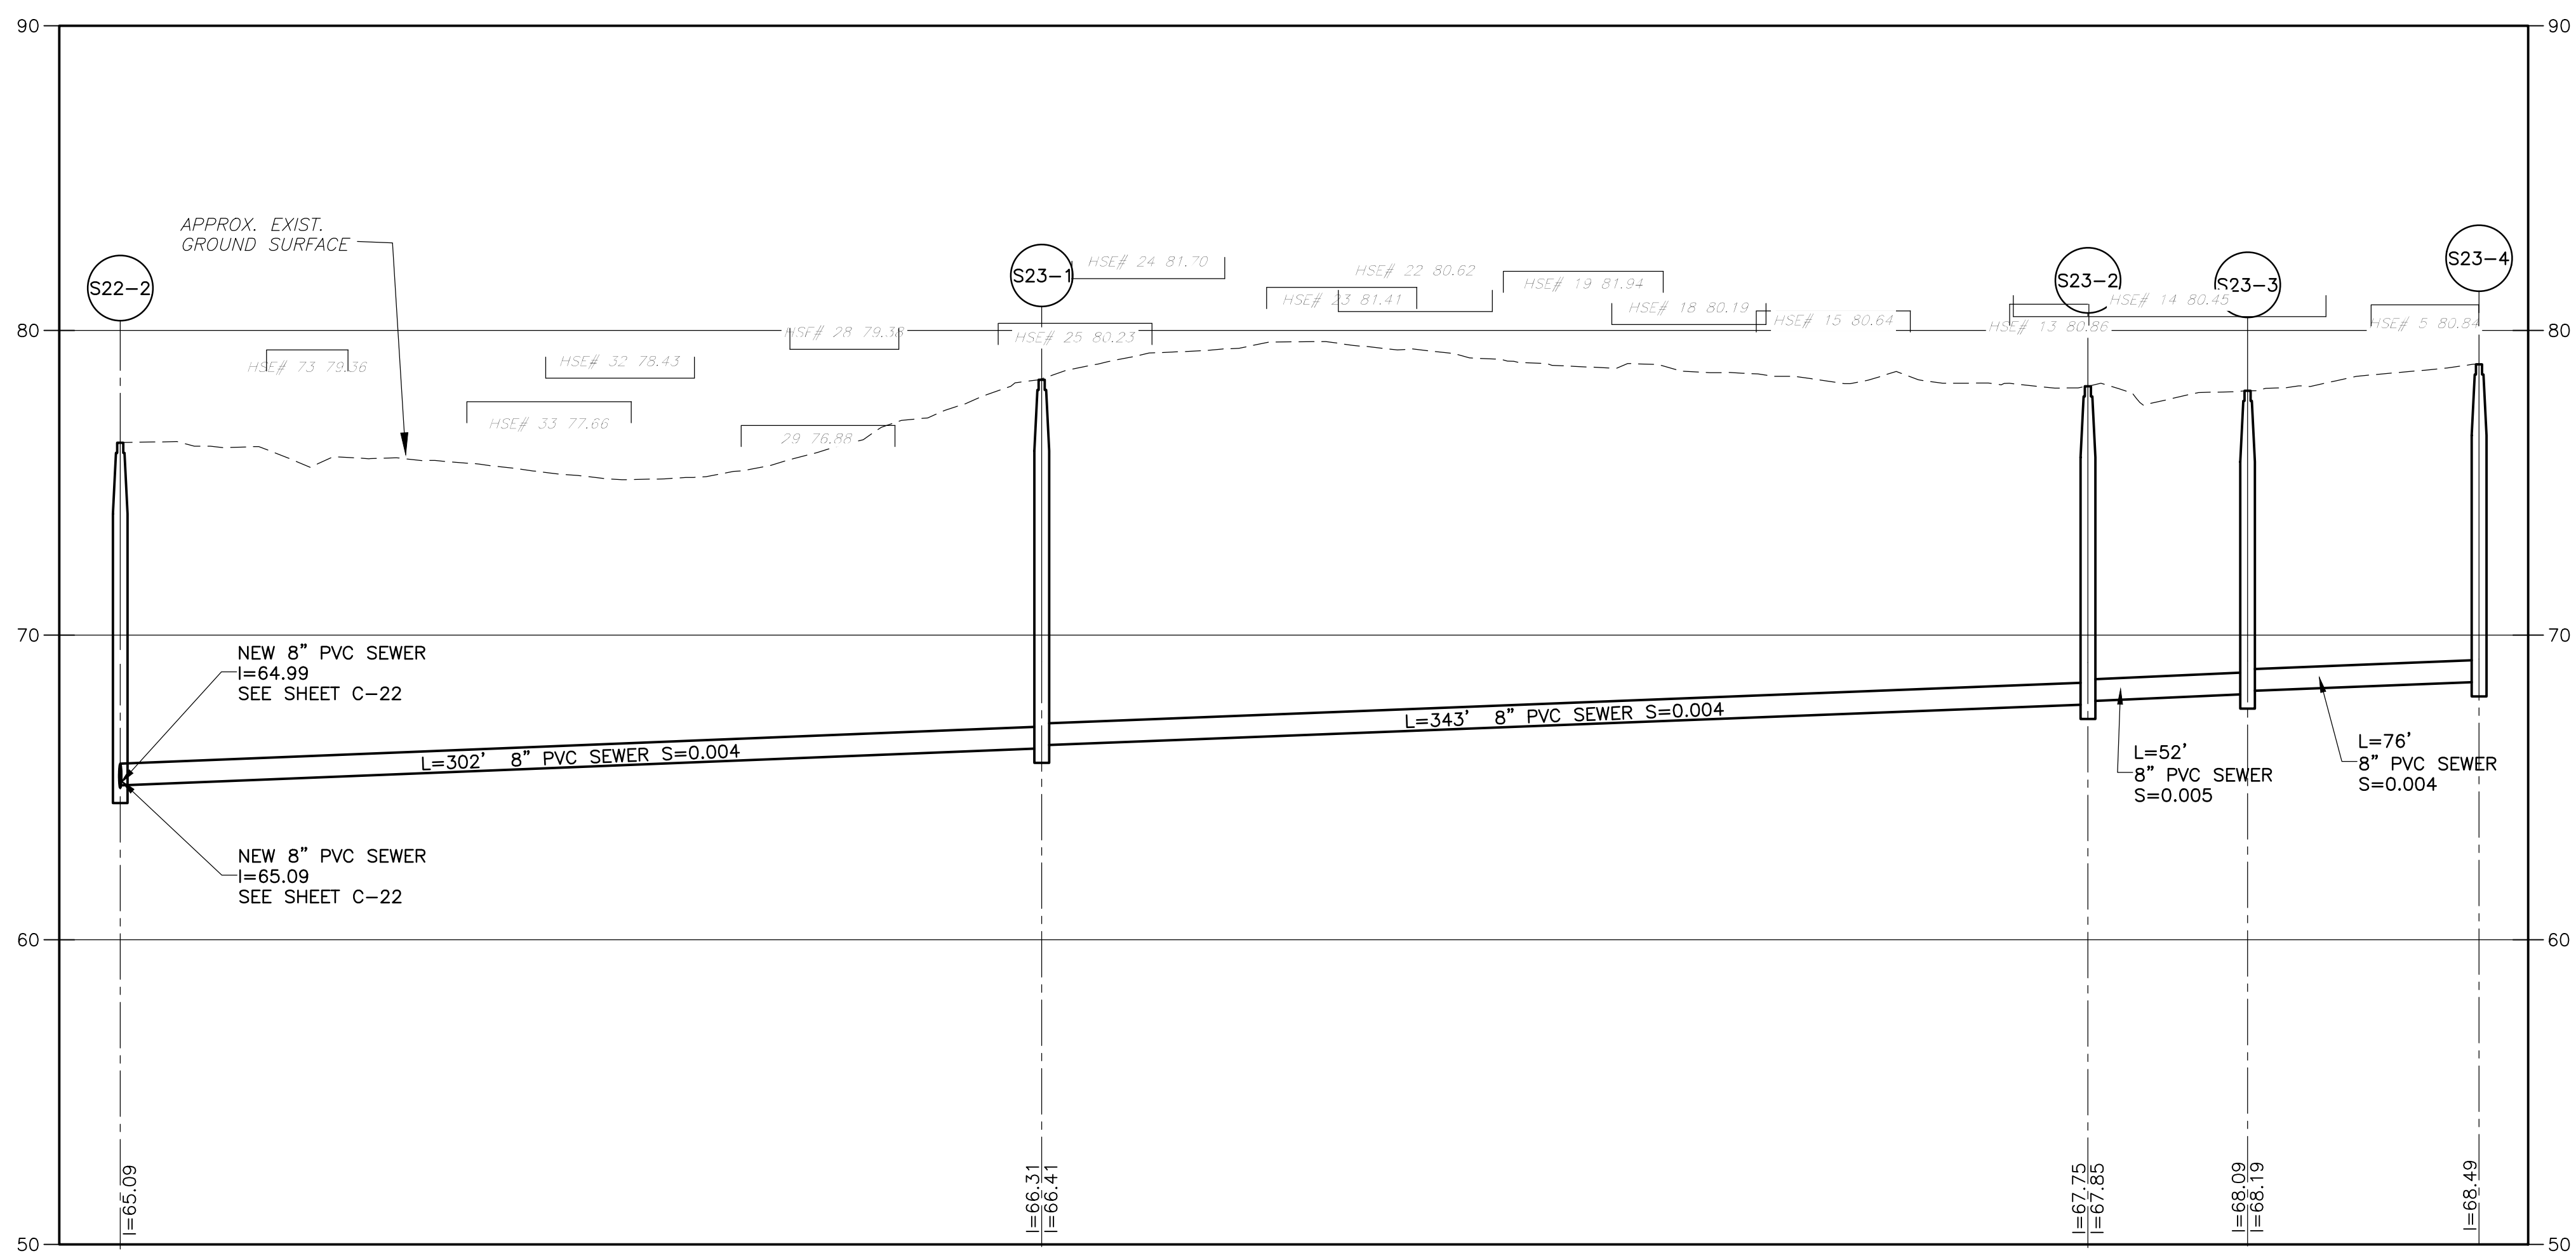

PROFILE
SCALE: HORZ. 1"=40'-0"
VERT. 1"=4'-0"

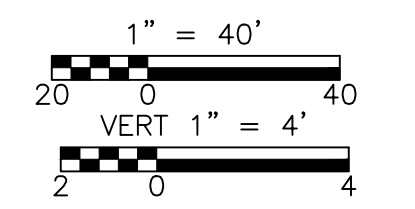

PROGRESS PRINT - 6-20-2018

REV. NO.	DATE	DRWN	CHKD	REMARKS


DESIGNED BY:	_____ X
DRAWN BY:	J. CABRERA
SHEET CHK'D BY:	_____ X
CROSS CHK'D BY:	_____ X
APPROVED BY:	_____ X
DATE:	JAN 2018

CDM Smith
50 Hampshire Street
Cambridge, MA 02139
Tel: (617) 452-6000


TOWN OF HARWICH, MASSACHUSETTS
SEWERAGE WORKS IMPROVEMENTS
PHASE 2 - CONTRACT NO. 2

FREDERICKSBURGH AVENUE


PROJECT NO.	0324-113964
FILE NAME:	C023PLPR
SHEET NO.	C-23

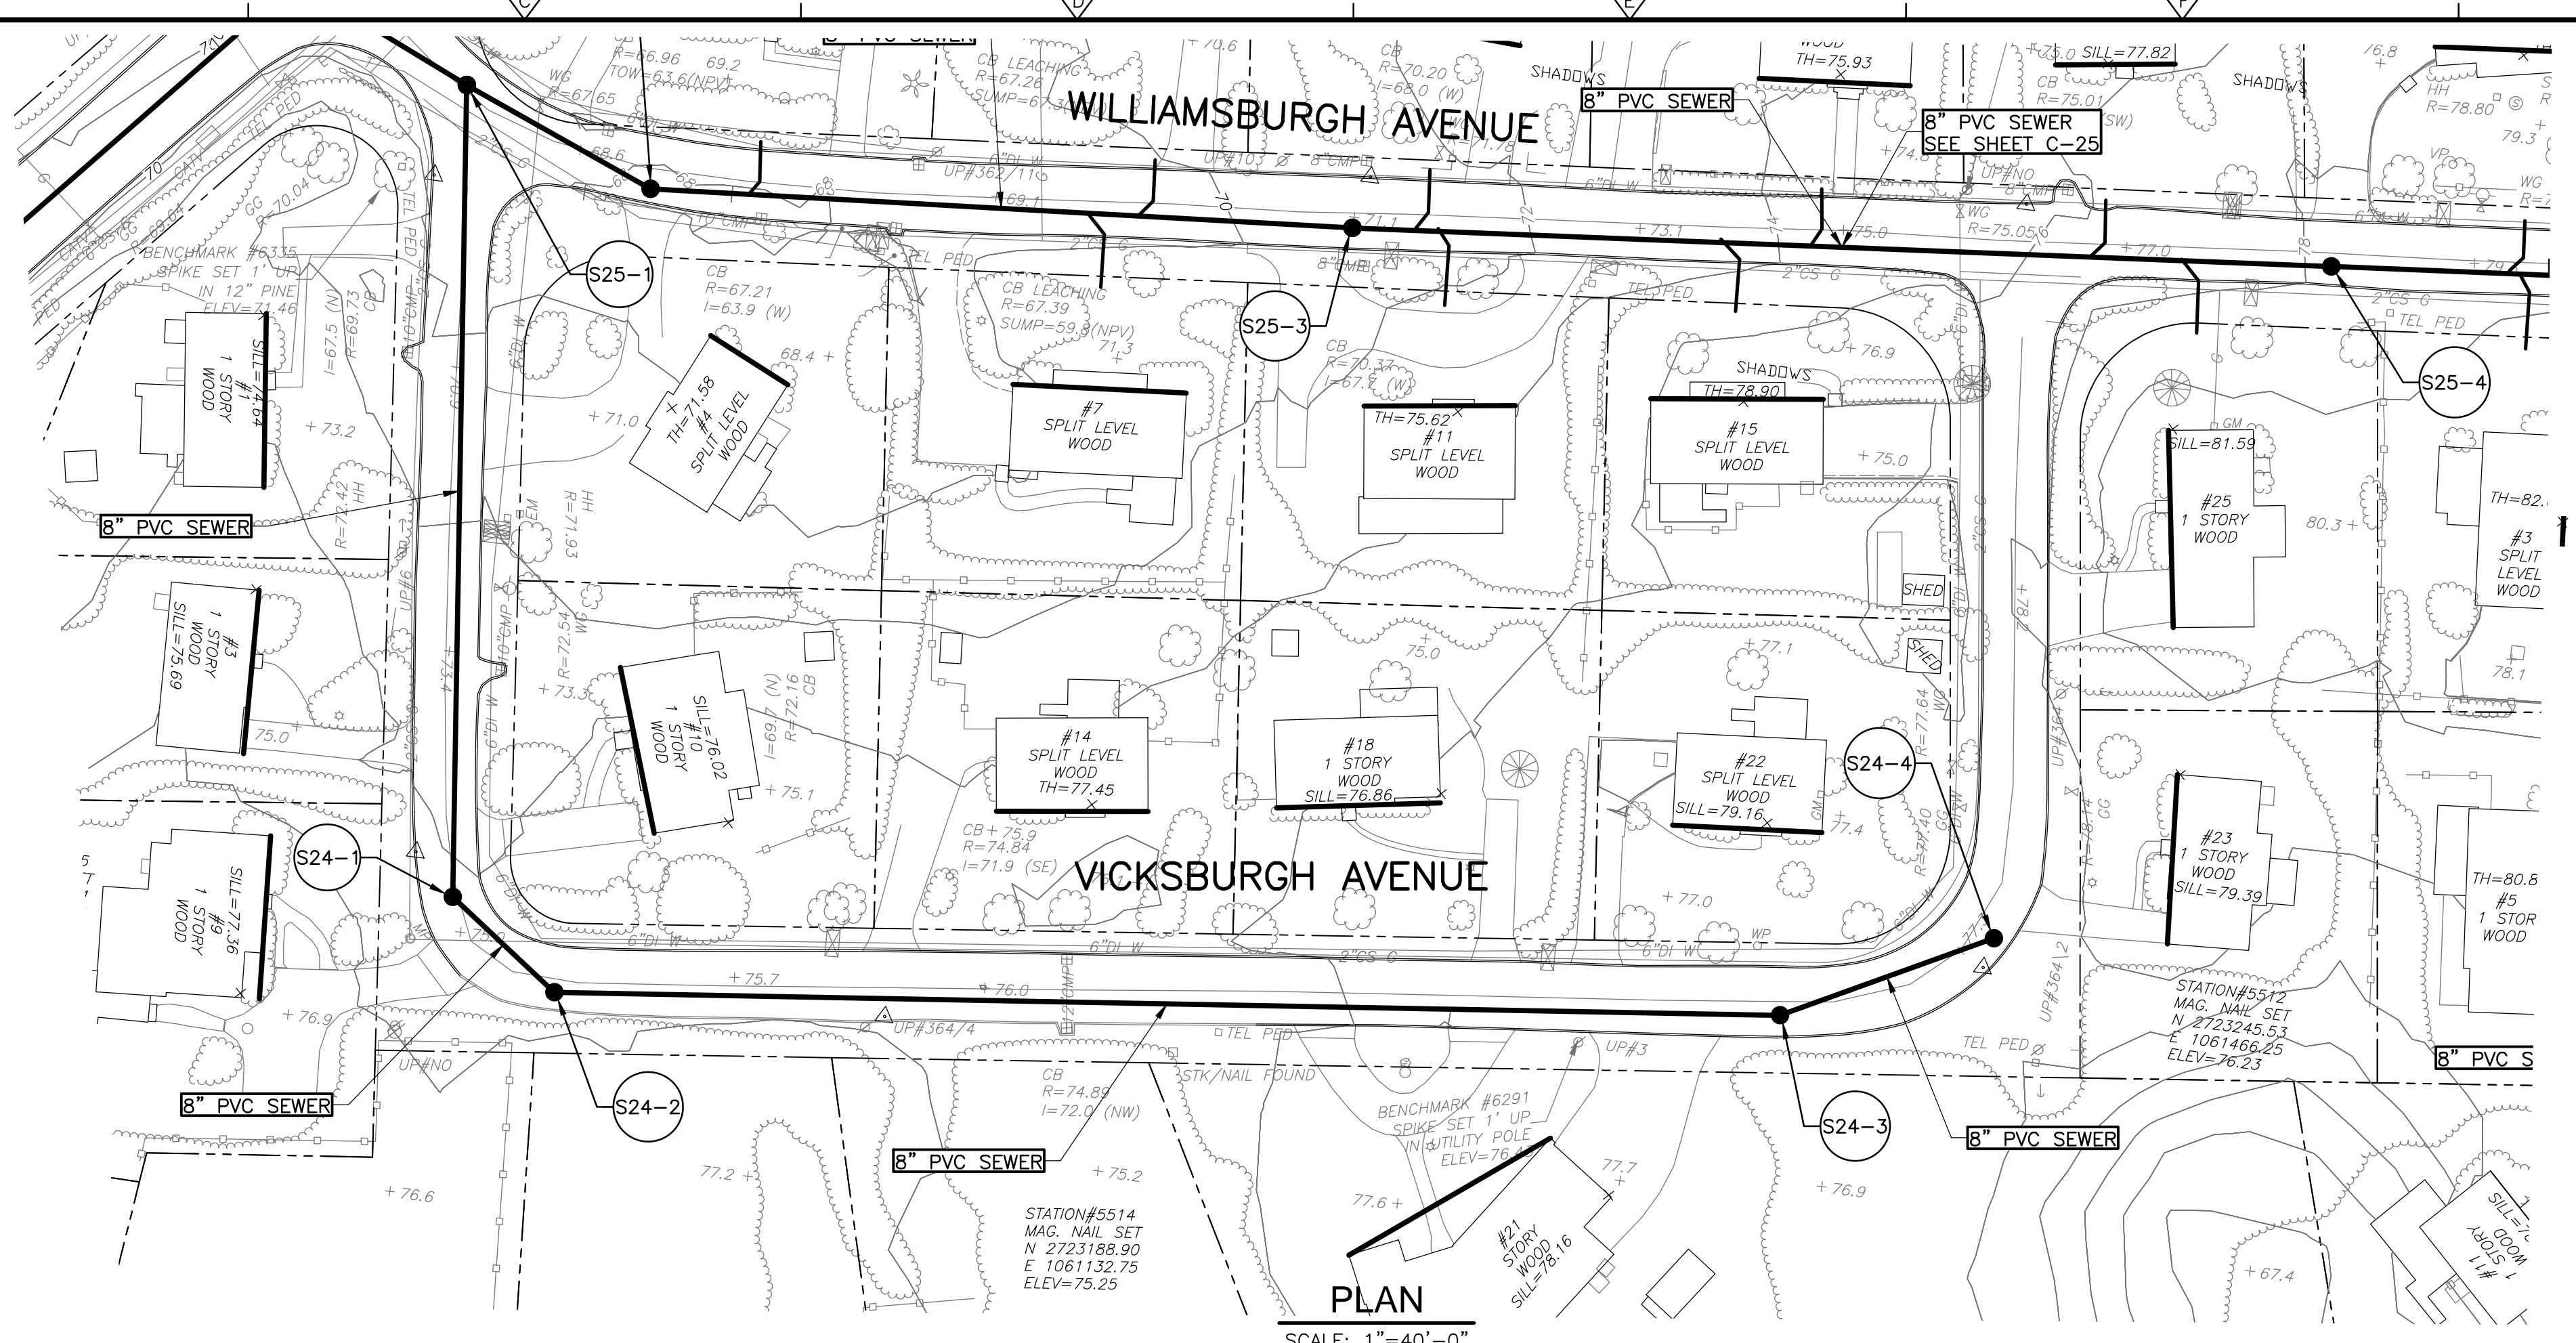

PLAN
SCALE: 1"=40'-0"

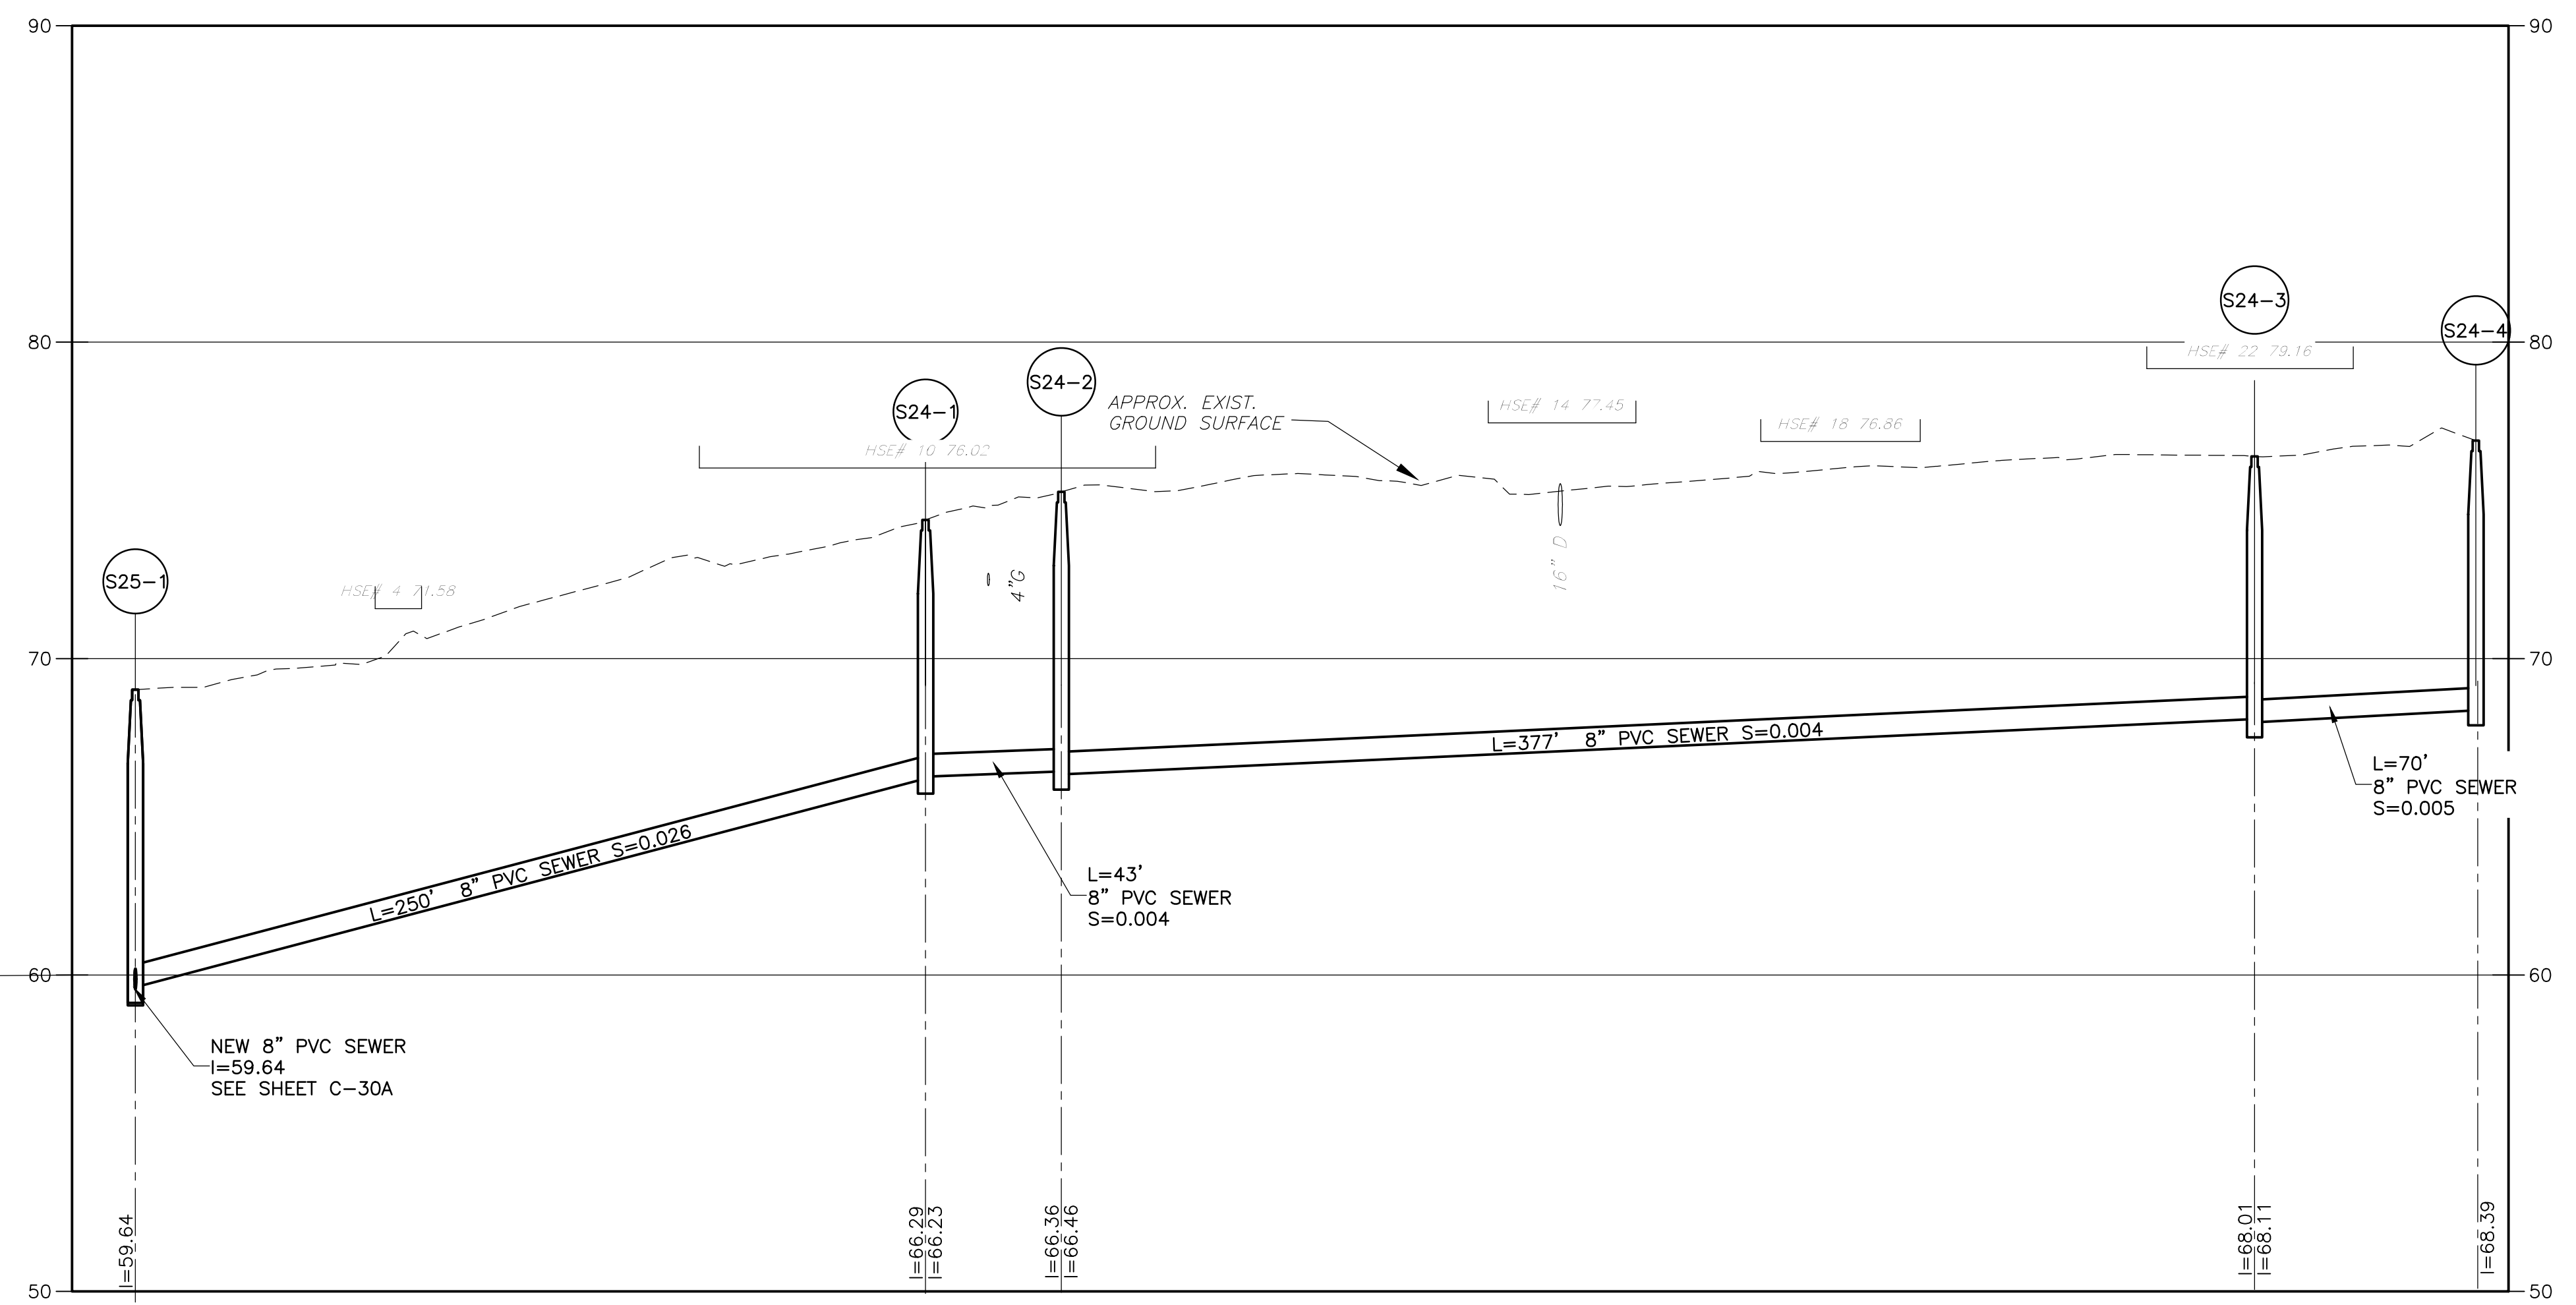

PROFILE
SCALE: HORIZ. 1"=40'-0"
VERT. 1"=4'-0"

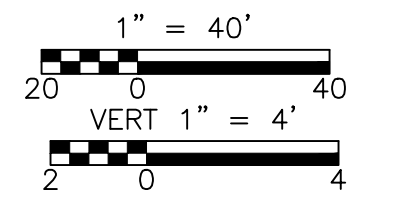

©2018 CDM SMITH. ALL RIGHTS RESERVED. THESE DOCUMENTS AND DESIGNS PROVIDED BY PROFESSIONAL SERVICE, INCORPORATED HEREIN, ARE THE PROPERTY OF CDM SMITH AND ARE NOT TO BE USED, IN WHOLE OR PART, FOR ANY OTHER PROJECT WITHOUT THE WRITTEN AUTHORIZATION OF CDM SMITH.

REV. NO.	DATE	DRWN	CHKD	REMARKS

DESIGNED BY:		X
DRAWN BY:	J. CABRERA	X
SHEET CHK'D BY:		X
CROSS CHK'D BY:		X
APPROVED BY:		X
DATE:	JAN 2018	

CDM Smith
50 Hampshire Street
Cambridge, MA 02139
Tel: (617) 452-6000

TOWN OF HARWICH, MASSACHUSETTS
SEWERAGE WORKS IMPROVEMENTS
PHASE 2 - CONTRACT NO. 2


VICKSBURGH AVENUE

PROJECT NO.	0324-113964
FILE NAME:	C024PLPR
SHEET NO.	C-24


PROGRESS PRINT - 6-20-2018

30% SUBMITTAL - NOT FOR CONSTRUCTION


ORLEANS HARWICH ROAD
(ROUTE 39)

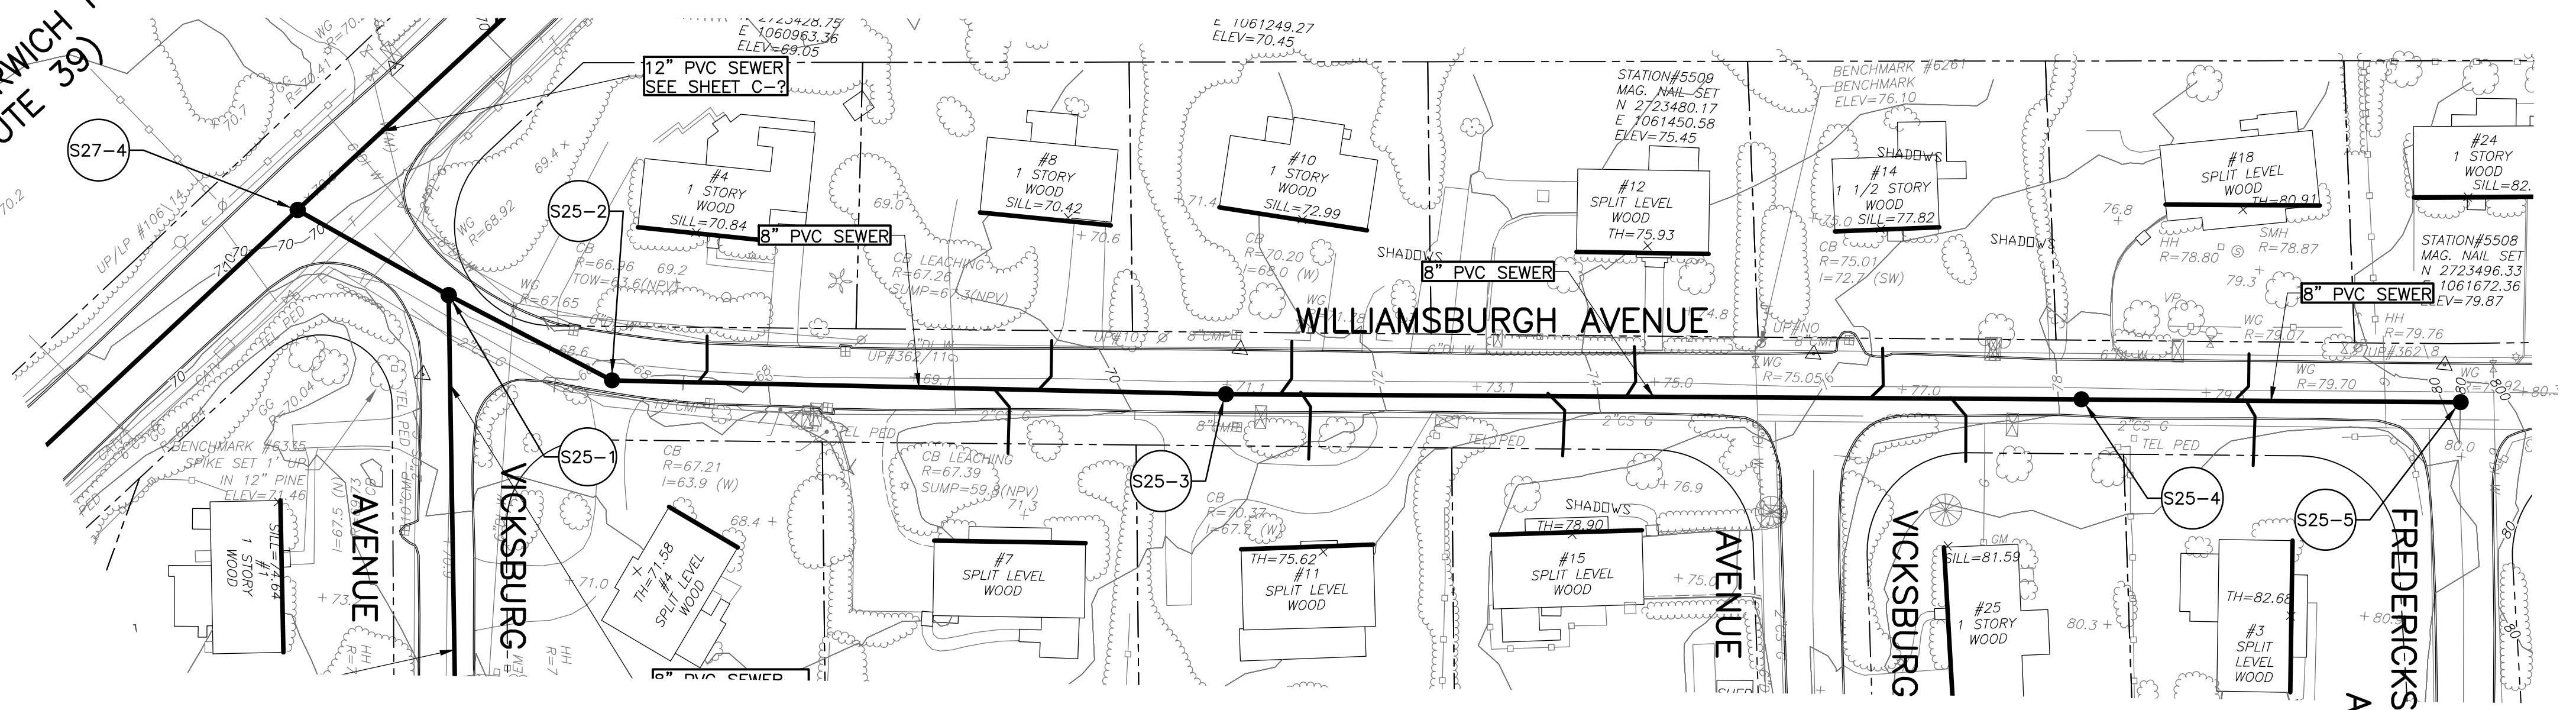

PLAN
SCALE: 1"=40'-0"

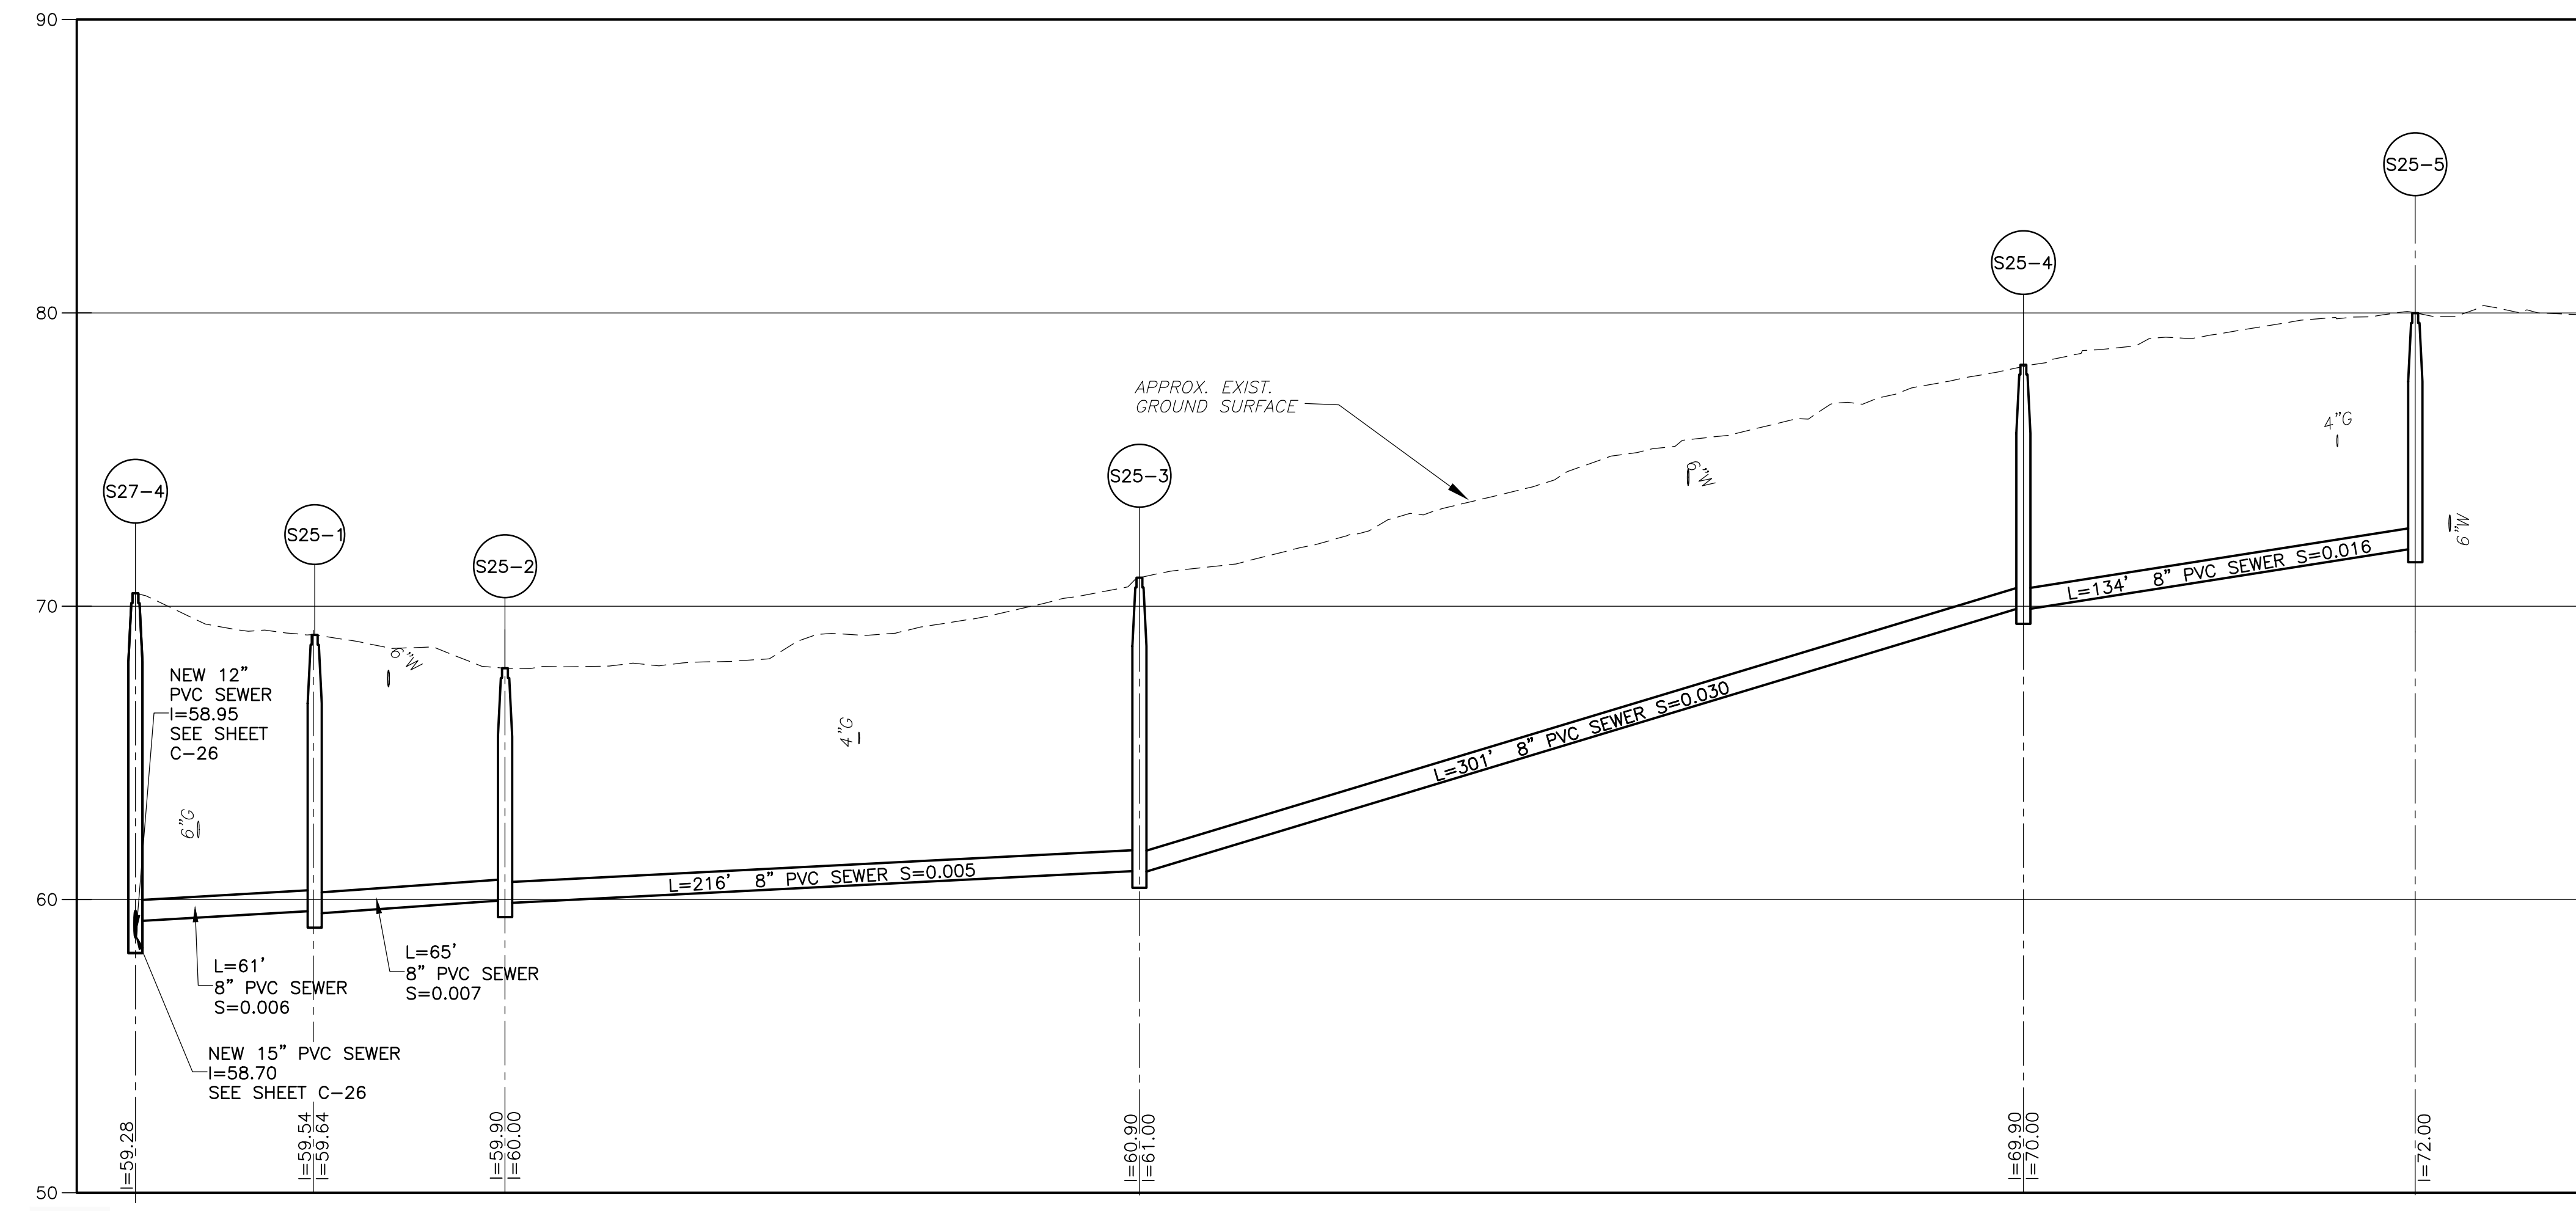

PROFILE
SCALE: HORZ. 1"=40'-0"
VERT. 1"=4'-0"

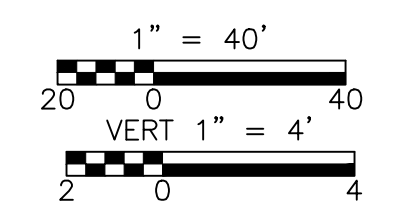

©2018 CDM SMITH. ALL RIGHTS RESERVED. REUSE OF DOCUMENTS: THESE DOCUMENTS AND DESIGNS PROVIDED BY PROFESSIONAL SERVICE, INCORPORATED HEREIN, ARE THE PROPERTY OF CDM SMITH AND ARE NOT TO BE USED, IN WHOLE OR PART, FOR ANY OTHER PROJECT WITHOUT THE WRITTEN AUTHORIZATION OF CDM SMITH.

REV. NO.	DATE	DRWN	CHKD	REMARKS

DESIGNED BY:	_____ X
DRAWN BY:	J. CABRERA
SHEET CHK'D BY:	_____ X
CROSS CHK'D BY:	_____ X
APPROVED BY:	_____ X
DATE:	JAN 2018

CDM Smith
50 Hampshire Street
Cambridge, MA 02139
Tel: (617) 452-6000

TOWN OF HARWICH, MASSACHUSETTS
SEWERAGE WORKS IMPROVEMENTS
PHASE 2 - CONTRACT NO. 2


WILLIAMSBURGH AVENUE

PROJECT NO.	0324-113964
FILE NAME:	C25APLPR
SHEET NO.	C-25A


PROGRESS PRINT - 6-20-2018

30% SUBMITTAL - NOT FOR CONSTRUCTION

©2018 CDM SMITH. ALL RIGHTS RESERVED. REUSE OF DOCUMENTS: THESE DOCUMENTS AND DESIGNS PROVIDED BY PROFESSIONAL SERVICE, INCORPORATED HEREIN, ARE THE PROPERTY OF CDM SMITH AND ARE NOT TO BE USED, IN WHOLE OR PART, FOR ANY OTHER PROJECT WITHOUT THE WRITTEN AUTHORIZATION OF CDM SMITH.

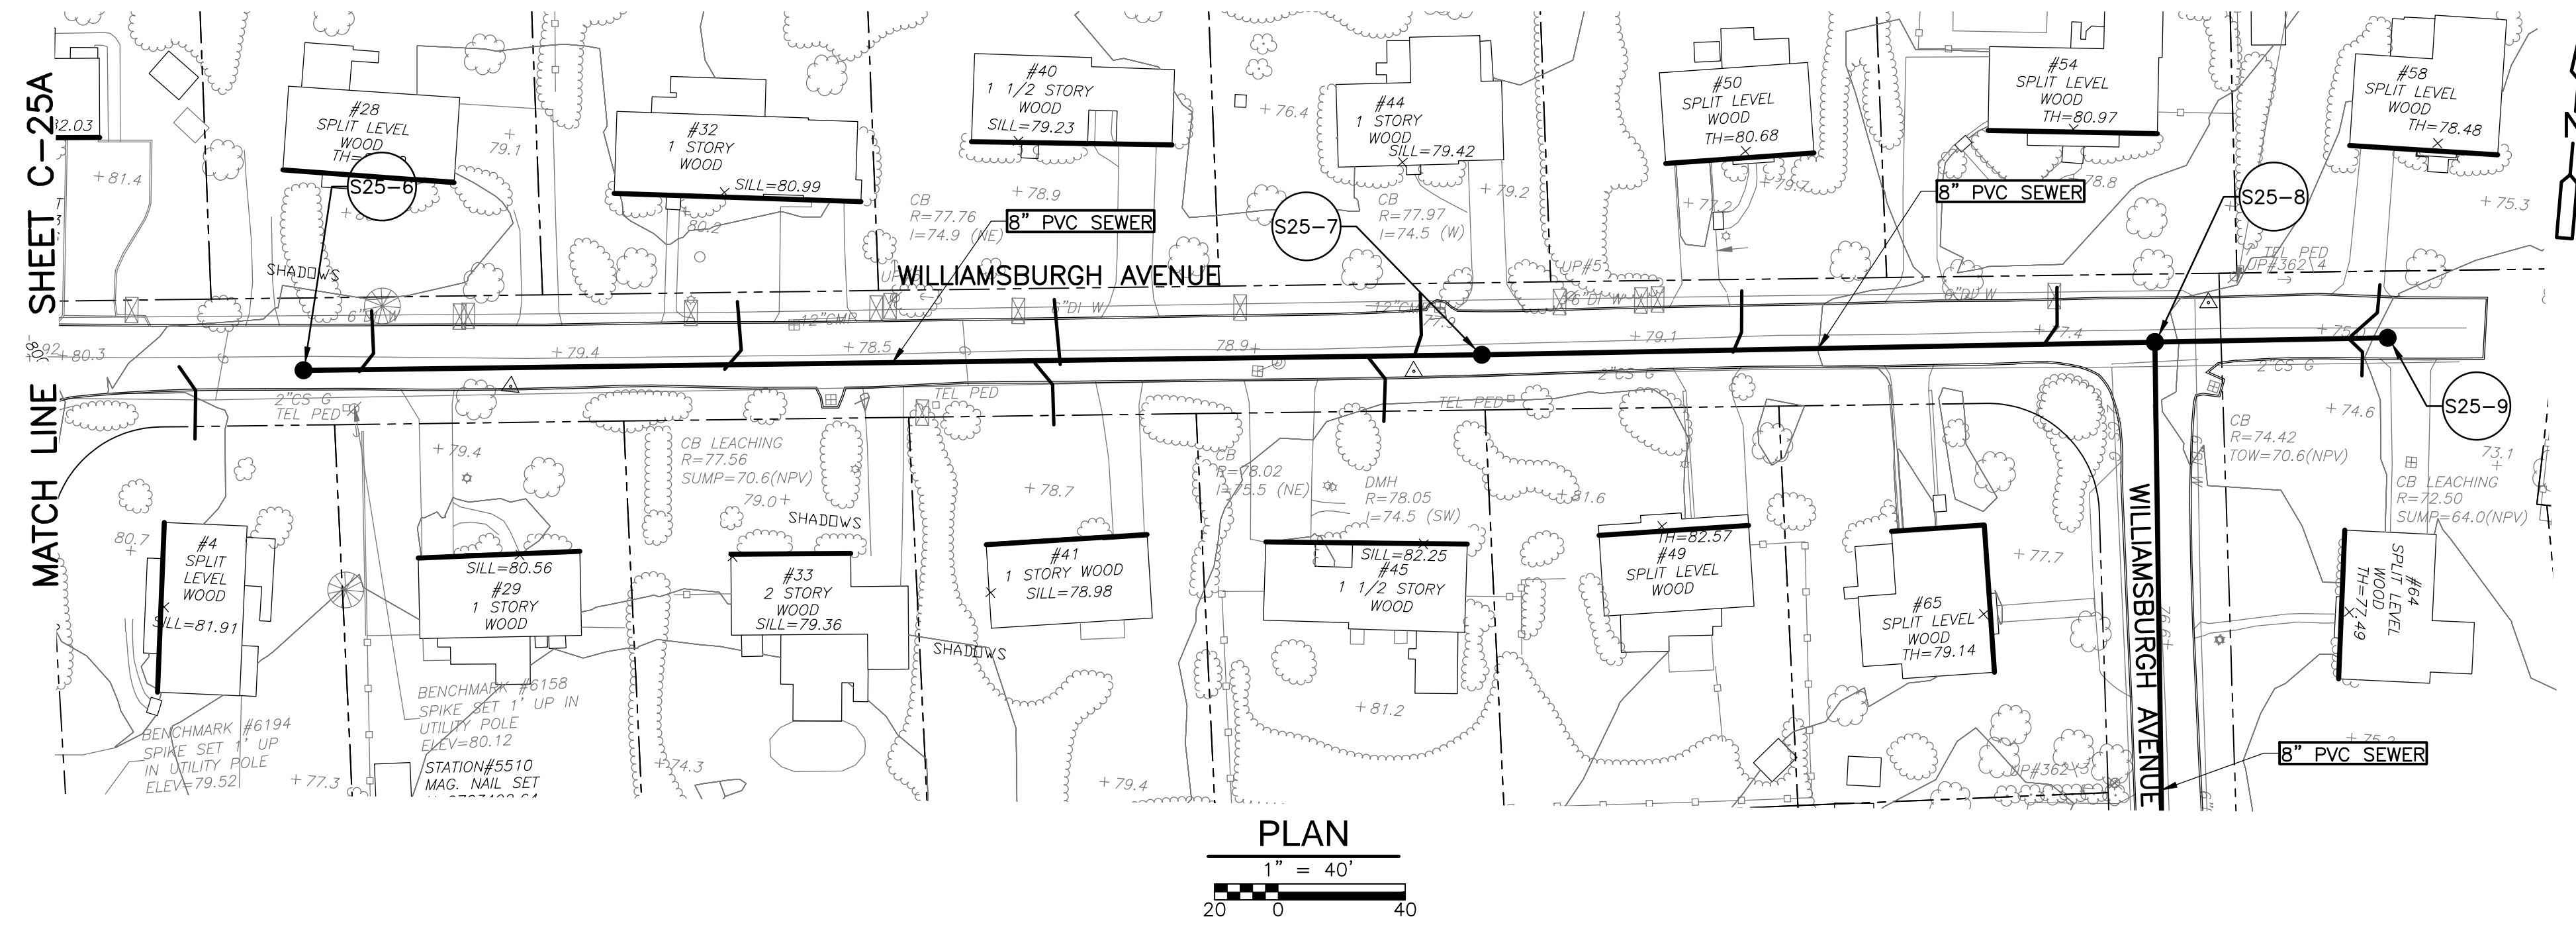

PLAN
1" = 40'
0 20 40

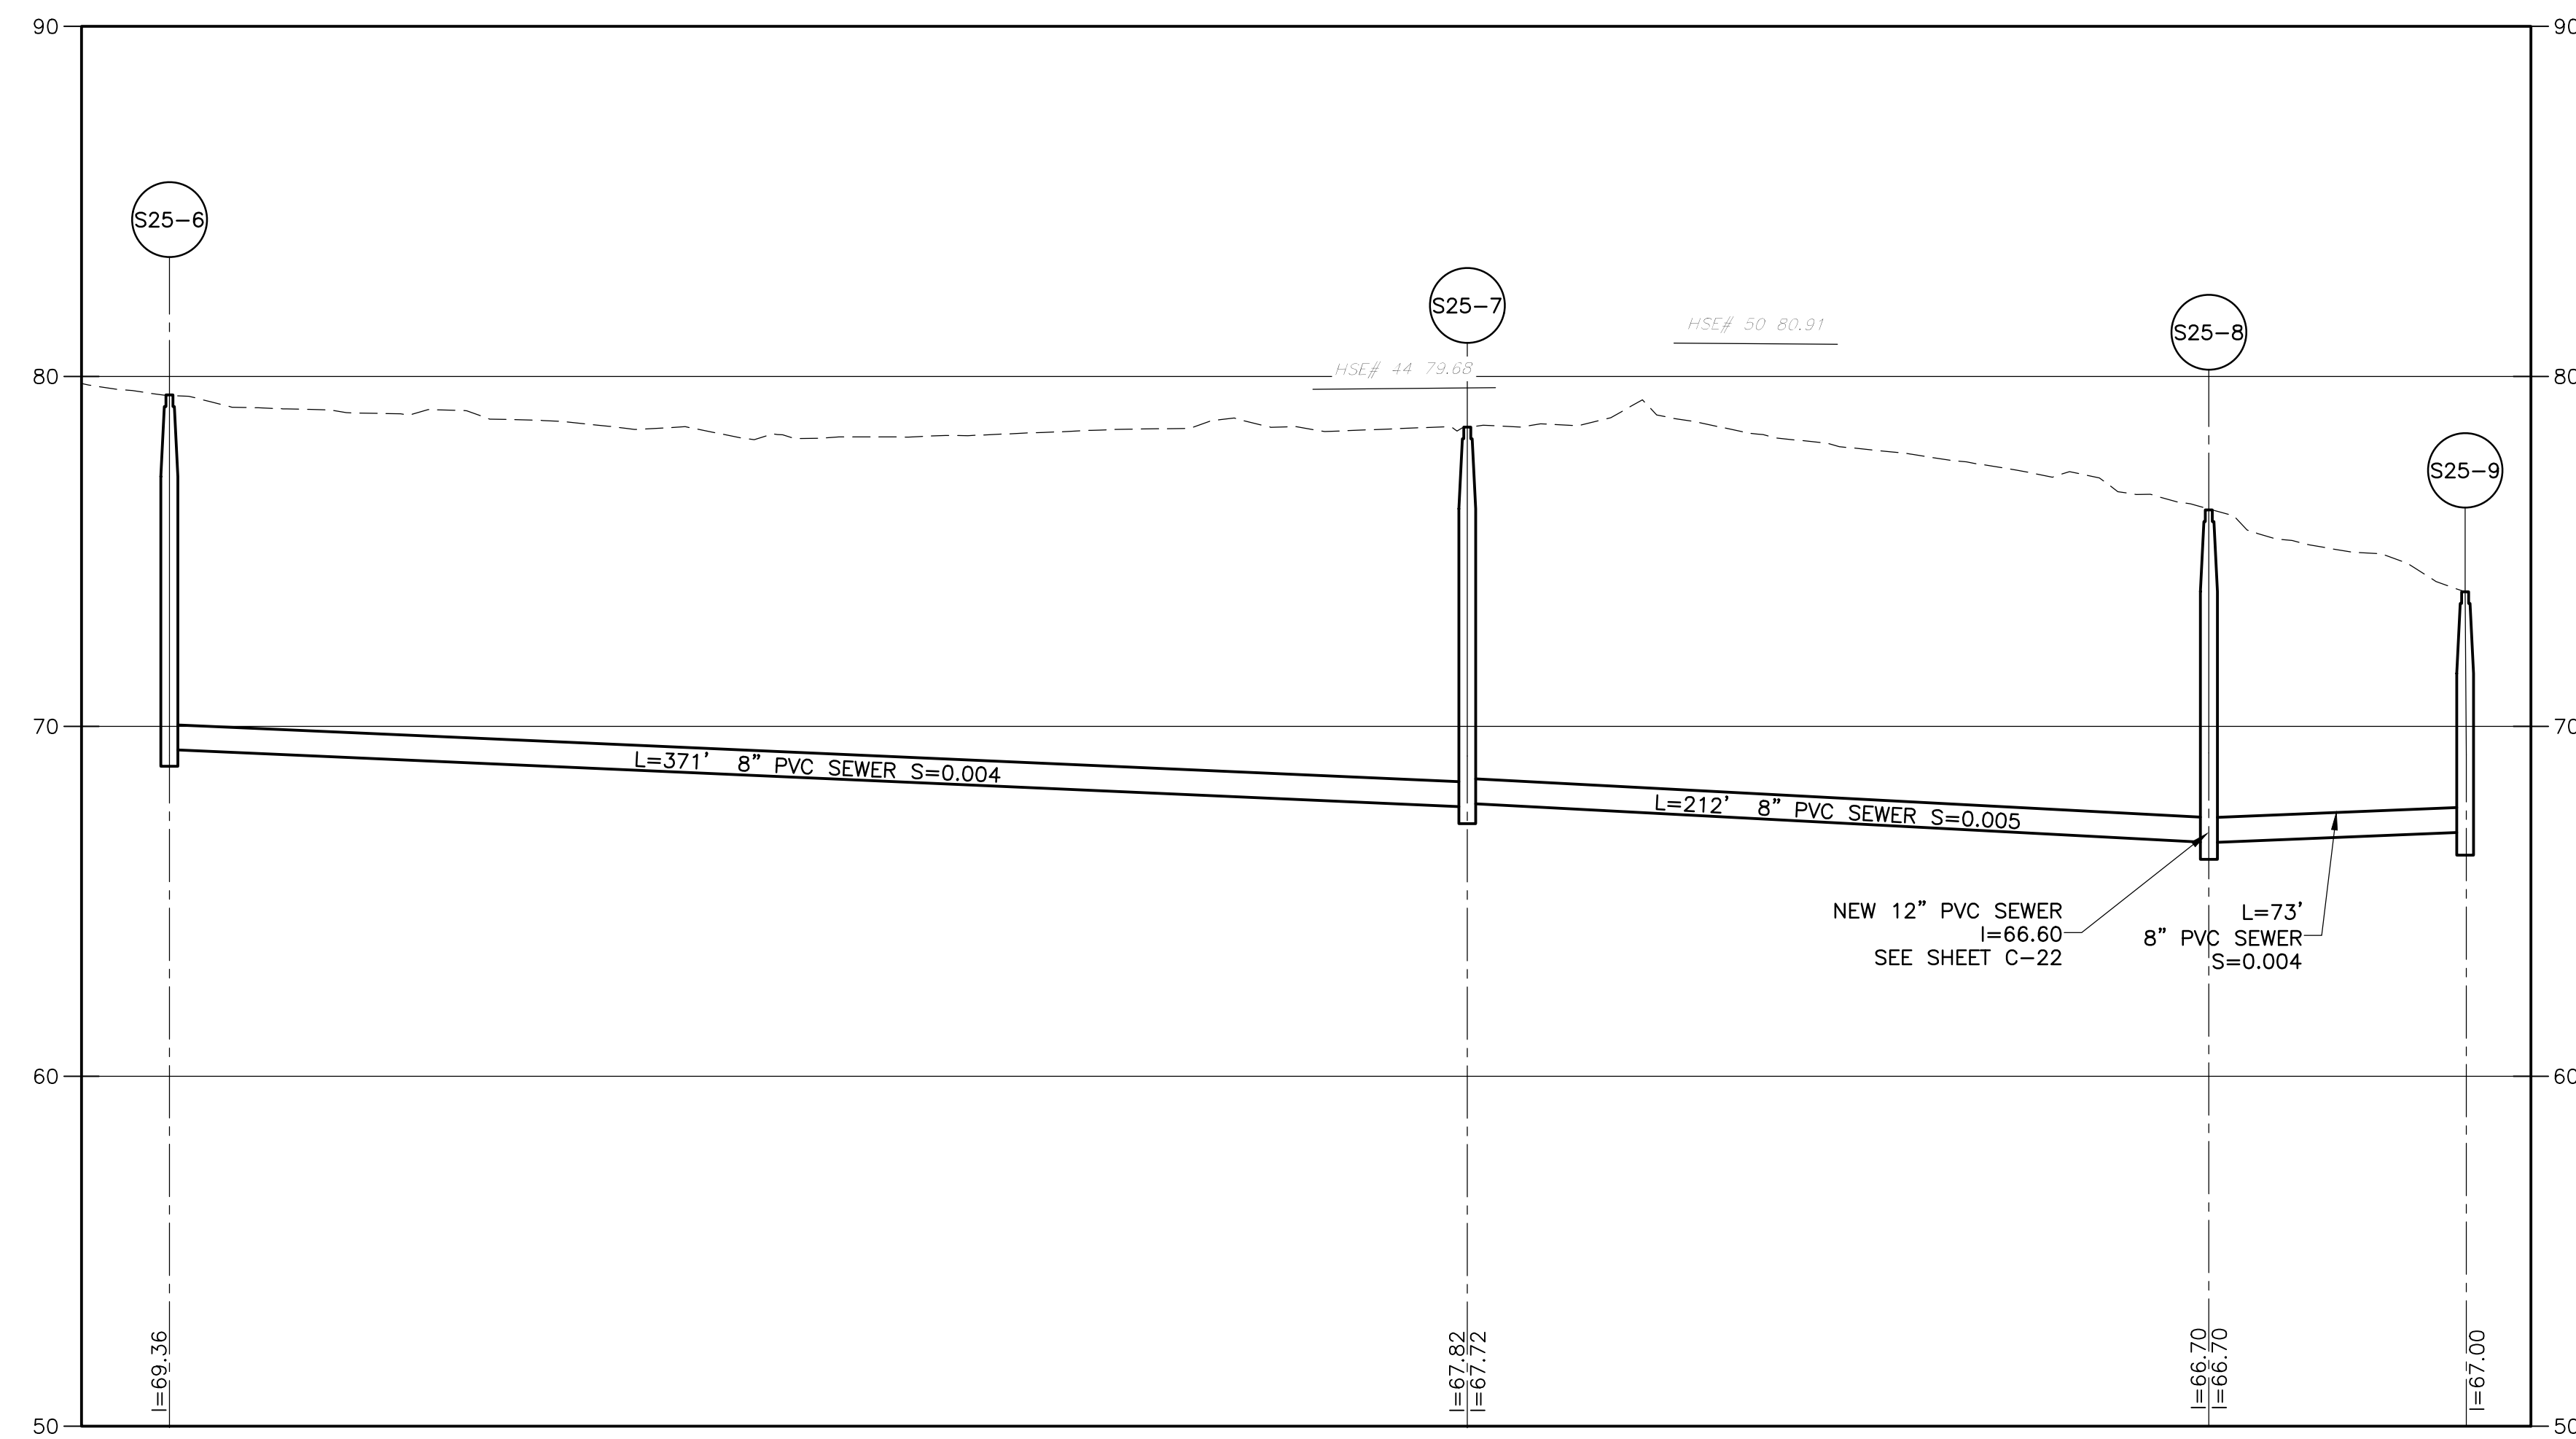

PROGRESS PRINT - 6-20-2018

REV. NO.	DATE	DRWN	CHKD	REMARKS

DESIGNED BY: _____ X
 DRAWN BY: J. CABRERA
 SHEET CHK'D BY: _____ X
 CROSS CHK'D BY: _____ X
 APPROVED BY: _____ X
 DATE: JAN 2018




TOWN OF HARWICH, MASSACHUSETTS
 SEWERAGE WORKS IMPROVEMENTS
 PHASE 2 - CONTRACT NO. 2


WILLIAMSBURGH AVENUE
 PLAN AND PROFILE II

PROJECT NO. 0324-113964
 FILE NAME: C25BPLPR
 SHEET NO. C-25B

©2018 CDM SMITH. ALL RIGHTS RESERVED. REUSE OF DOCUMENTS: THESE DOCUMENTS AND DESIGNS PROVIDED BY PROFESSIONAL SERVICE, INCORPORATED HEREIN, ARE THE PROPERTY OF CDM SMITH AND ARE NOT TO BE USED, IN WHOLE OR PART, FOR ANY OTHER PROJECT WITHOUT THE WRITTEN AUTHORIZATION OF CDM SMITH.

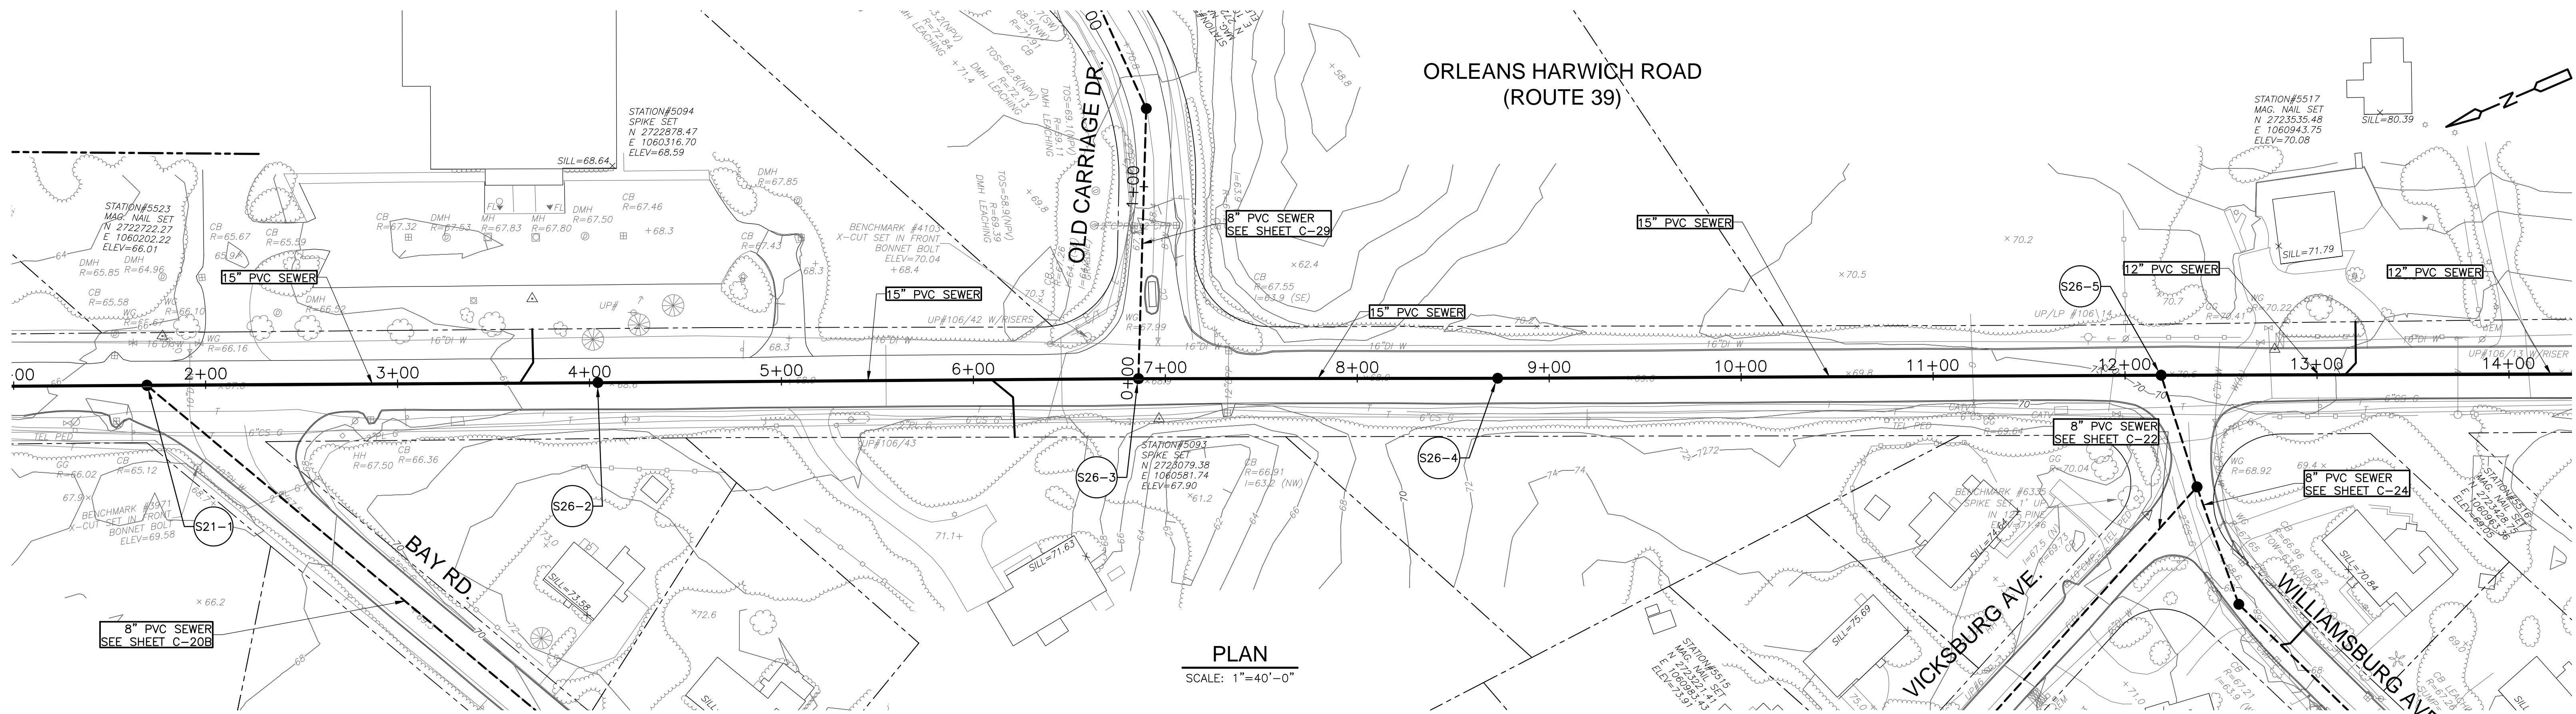

PLAN
SCALE: 1"=40'-0"

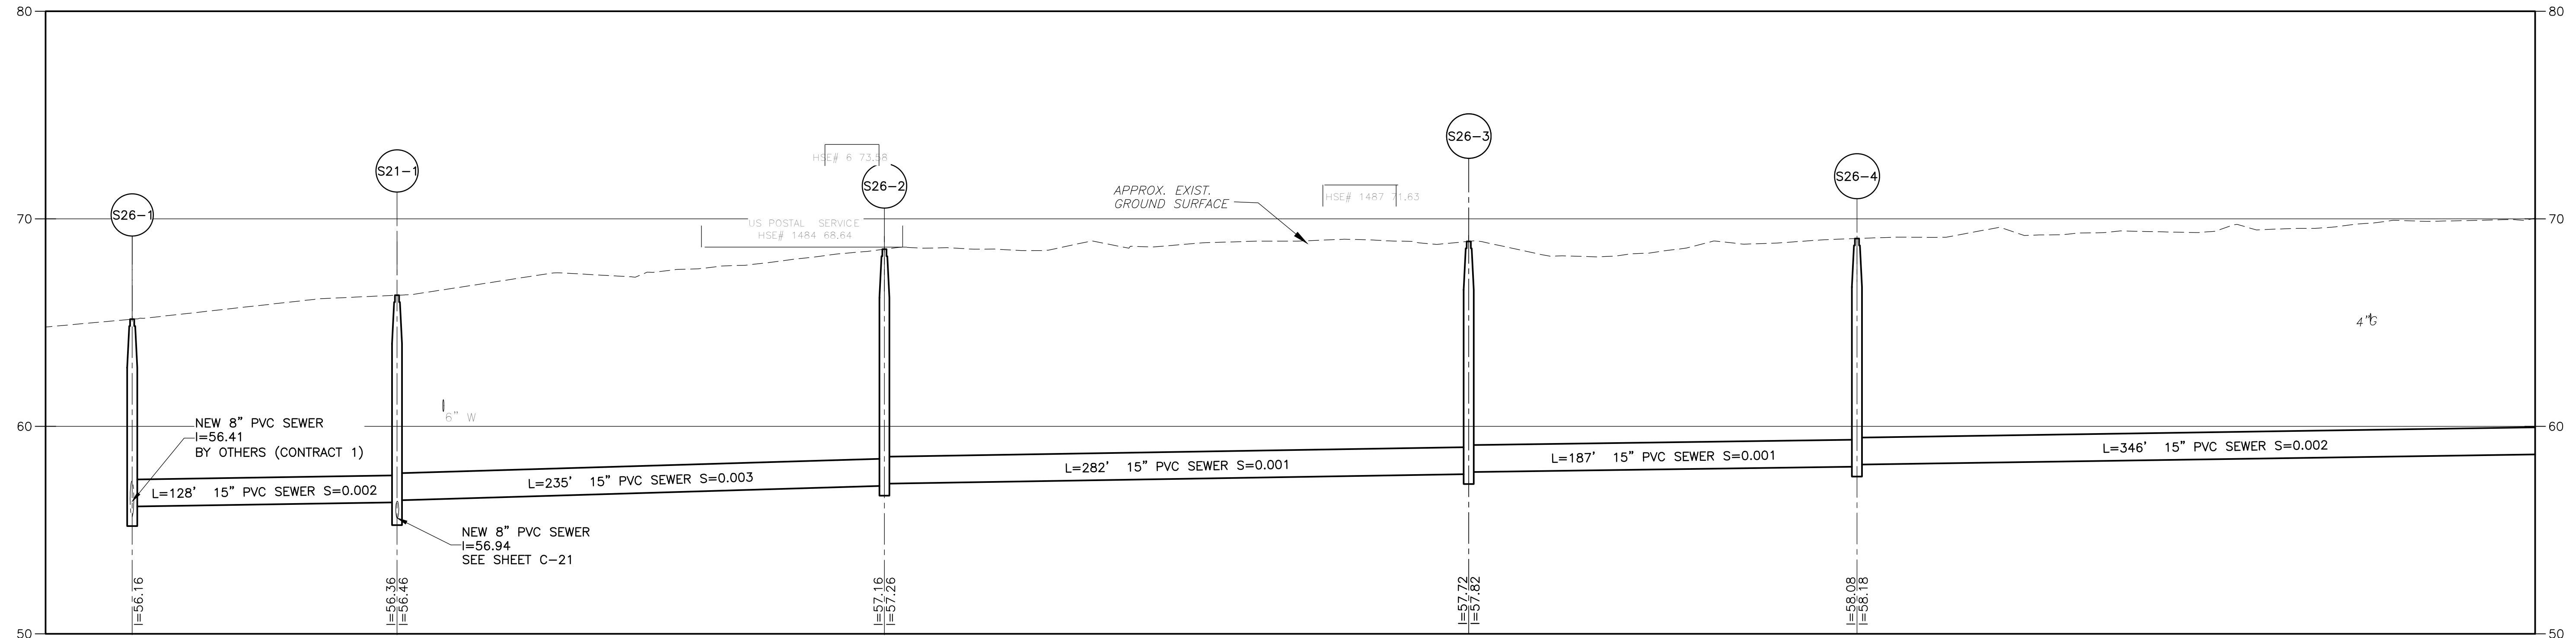

PROFILE
SCALE: HORIZ. 1"=40'-0"
VERT. 1"=4'-0"

PROGRESS PRINT - 6-20-2018

REV. NO.	DATE	DRWN	CHKD	REMARKS

DESIGNED BY: _____	X
DRAWN BY: M. TOUAYL	X
SHEET CHK'D BY: _____	X
CROSS CHK'D BY: _____	X
APPROVED BY: _____	X
DATE: JAN 2018	

CDM Smith
50 Hampshire Street
Cambridge, MA 02139
Tel: (617) 452-6000


TOWN OF HARWICH, MASSACHUSETTS
SEWERAGE WORKS IMPROVEMENTS
PHASE 2 - CONTRACT NO. 2

ORLEANS HARWICH ROAD
(ROUTE 39)


PROJECT NO. 0324-113964
FILE NAME: C026PLPR
SHEET NO. C-26

30% SUBMITTAL - NOT FOR CONSTRUCTION


©2018 CDM SMITH. ALL RIGHTS RESERVED. REUSE OF DOCUMENTS: THESE DOCUMENTS AND DESIGNS PROVIDED BY PROFESSIONAL SERVICE, INCORPORATED HEREIN, ARE THE PROPERTY OF CDM SMITH AND ARE NOT TO BE USED, IN WHOLE OR PART, FOR ANY OTHER PROJECT WITHOUT THE WRITTEN AUTHORIZATION OF CDM SMITH.

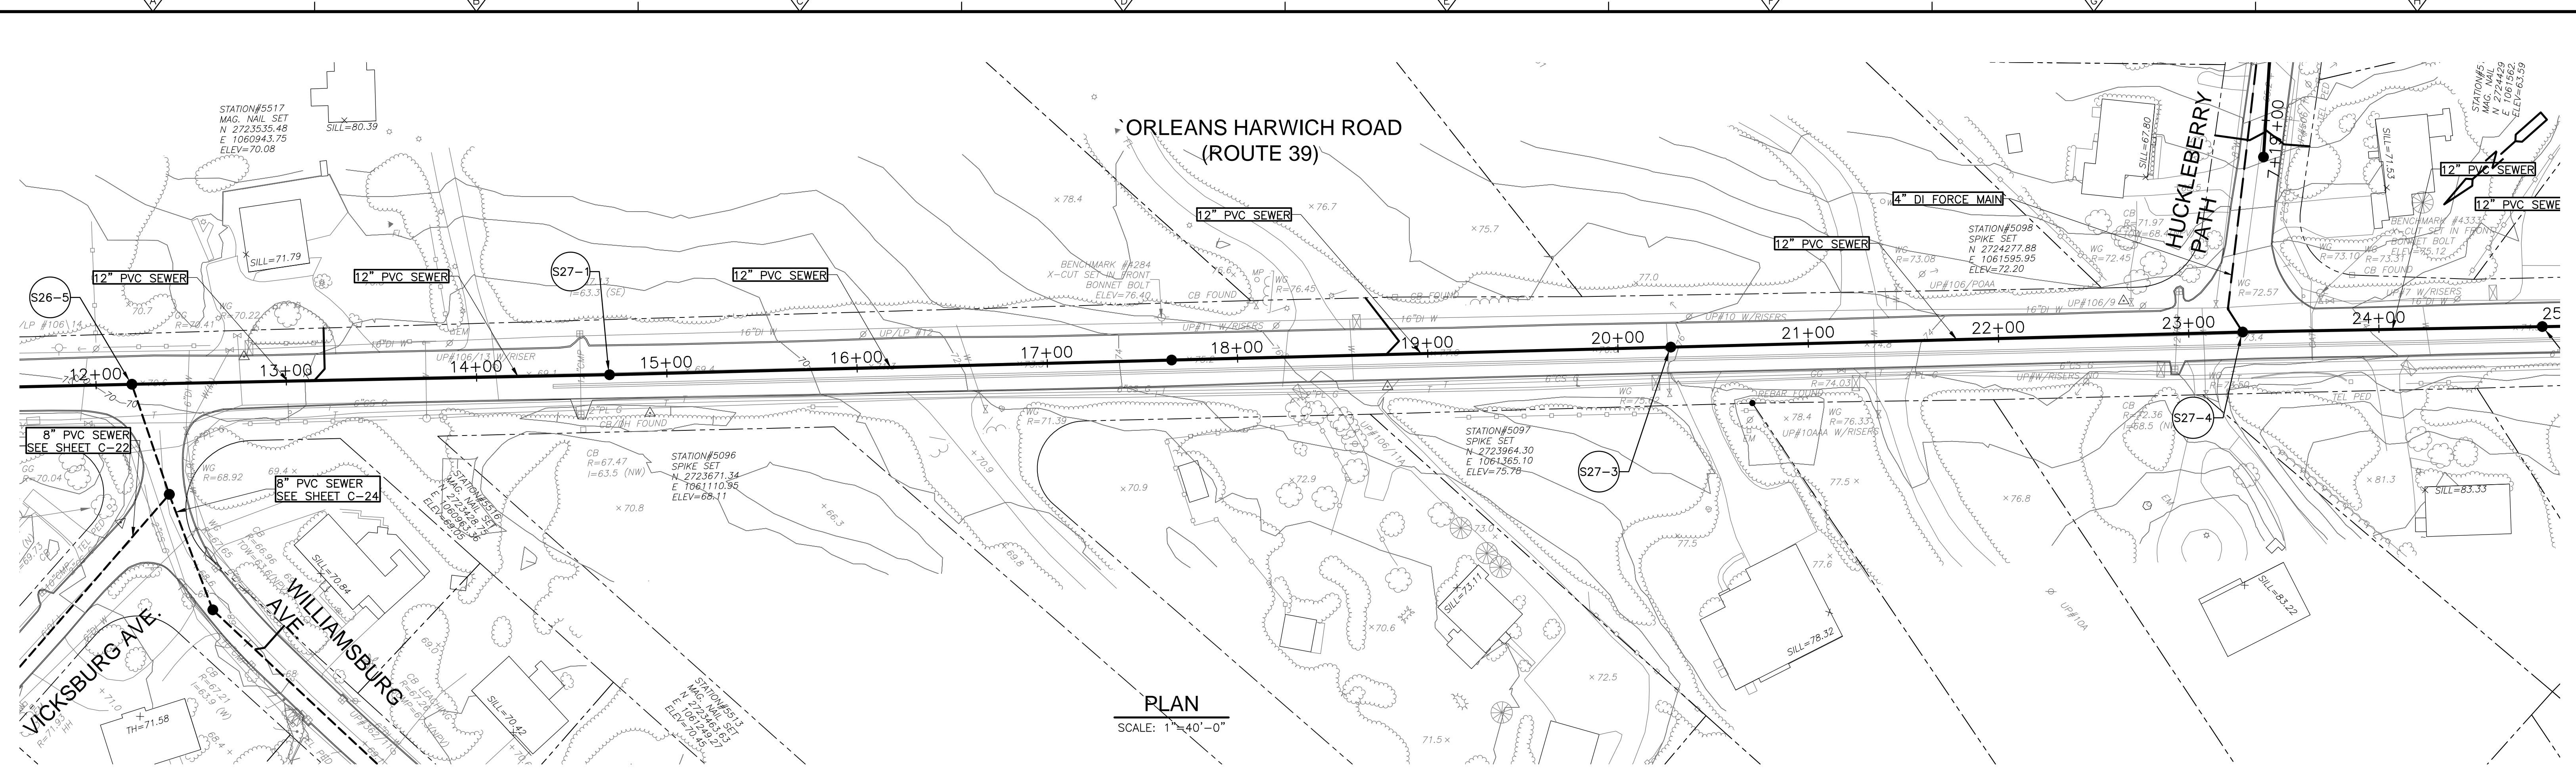

PLAN
SCALE: 1"=40'-0"

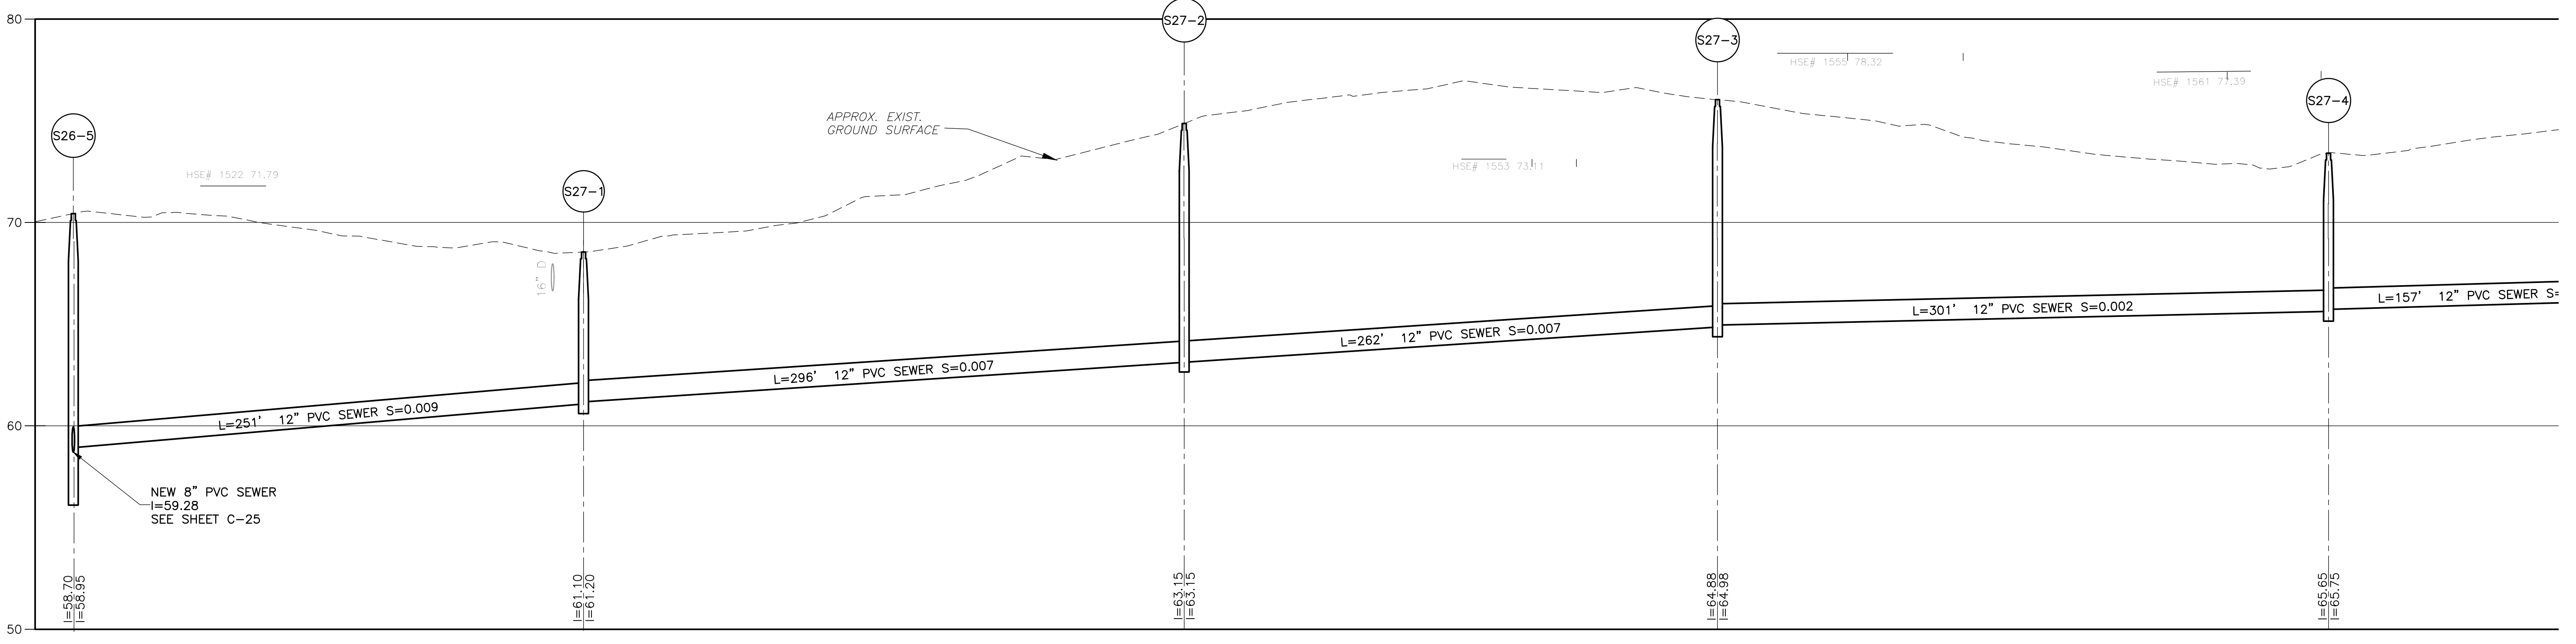

PROFILE
SCALE: HORIZ. 1"=40'-0"
VERT. 1"=4'-0"

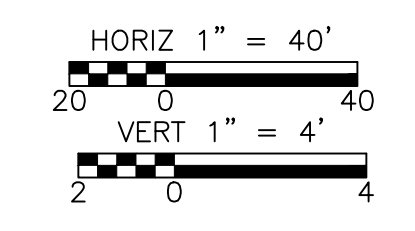

PROGRESS PRINT - 6-20-2018

REV. NO.	DATE	DRWN	CHKD	REMARKS

DESIGNED BY: _____	X
DRAWN BY: M. TOUAYL	X
SHEET CHK'D BY: _____	X
CROSS CHK'D BY: _____	X
APPROVED BY: _____	X
DATE: JAN 2018	




CDM Smith
50 Hampshire Street
Cambridge, MA 02139
Tel: (617) 452-6000

TOWN OF HARWICH, MASSACHUSETTS
SEWERAGE WORKS IMPROVEMENTS
PHASE 2 - CONTRACT NO. 2

ORLEANS HARWICH ROAD
(ROUTE 39)

PROJECT NO. 0324-113964
FILE NAME: C027LPR
SHEET NO. C-27

©2018 CDM SMITH. ALL RIGHTS RESERVED. REUSE OF DOCUMENTS: THESE DOCUMENTS AND DESIGNS PROVIDED BY PROFESSIONAL SERVICE, INCORPORATED HEREIN, ARE THE PROPERTY OF CDM SMITH AND ARE NOT TO BE USED, IN WHOLE OR PART, FOR ANY OTHER PROJECT WITHOUT THE WRITTEN AUTHORIZATION OF CDM SMITH.

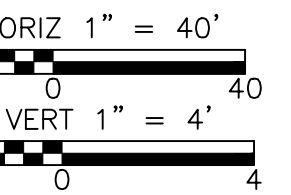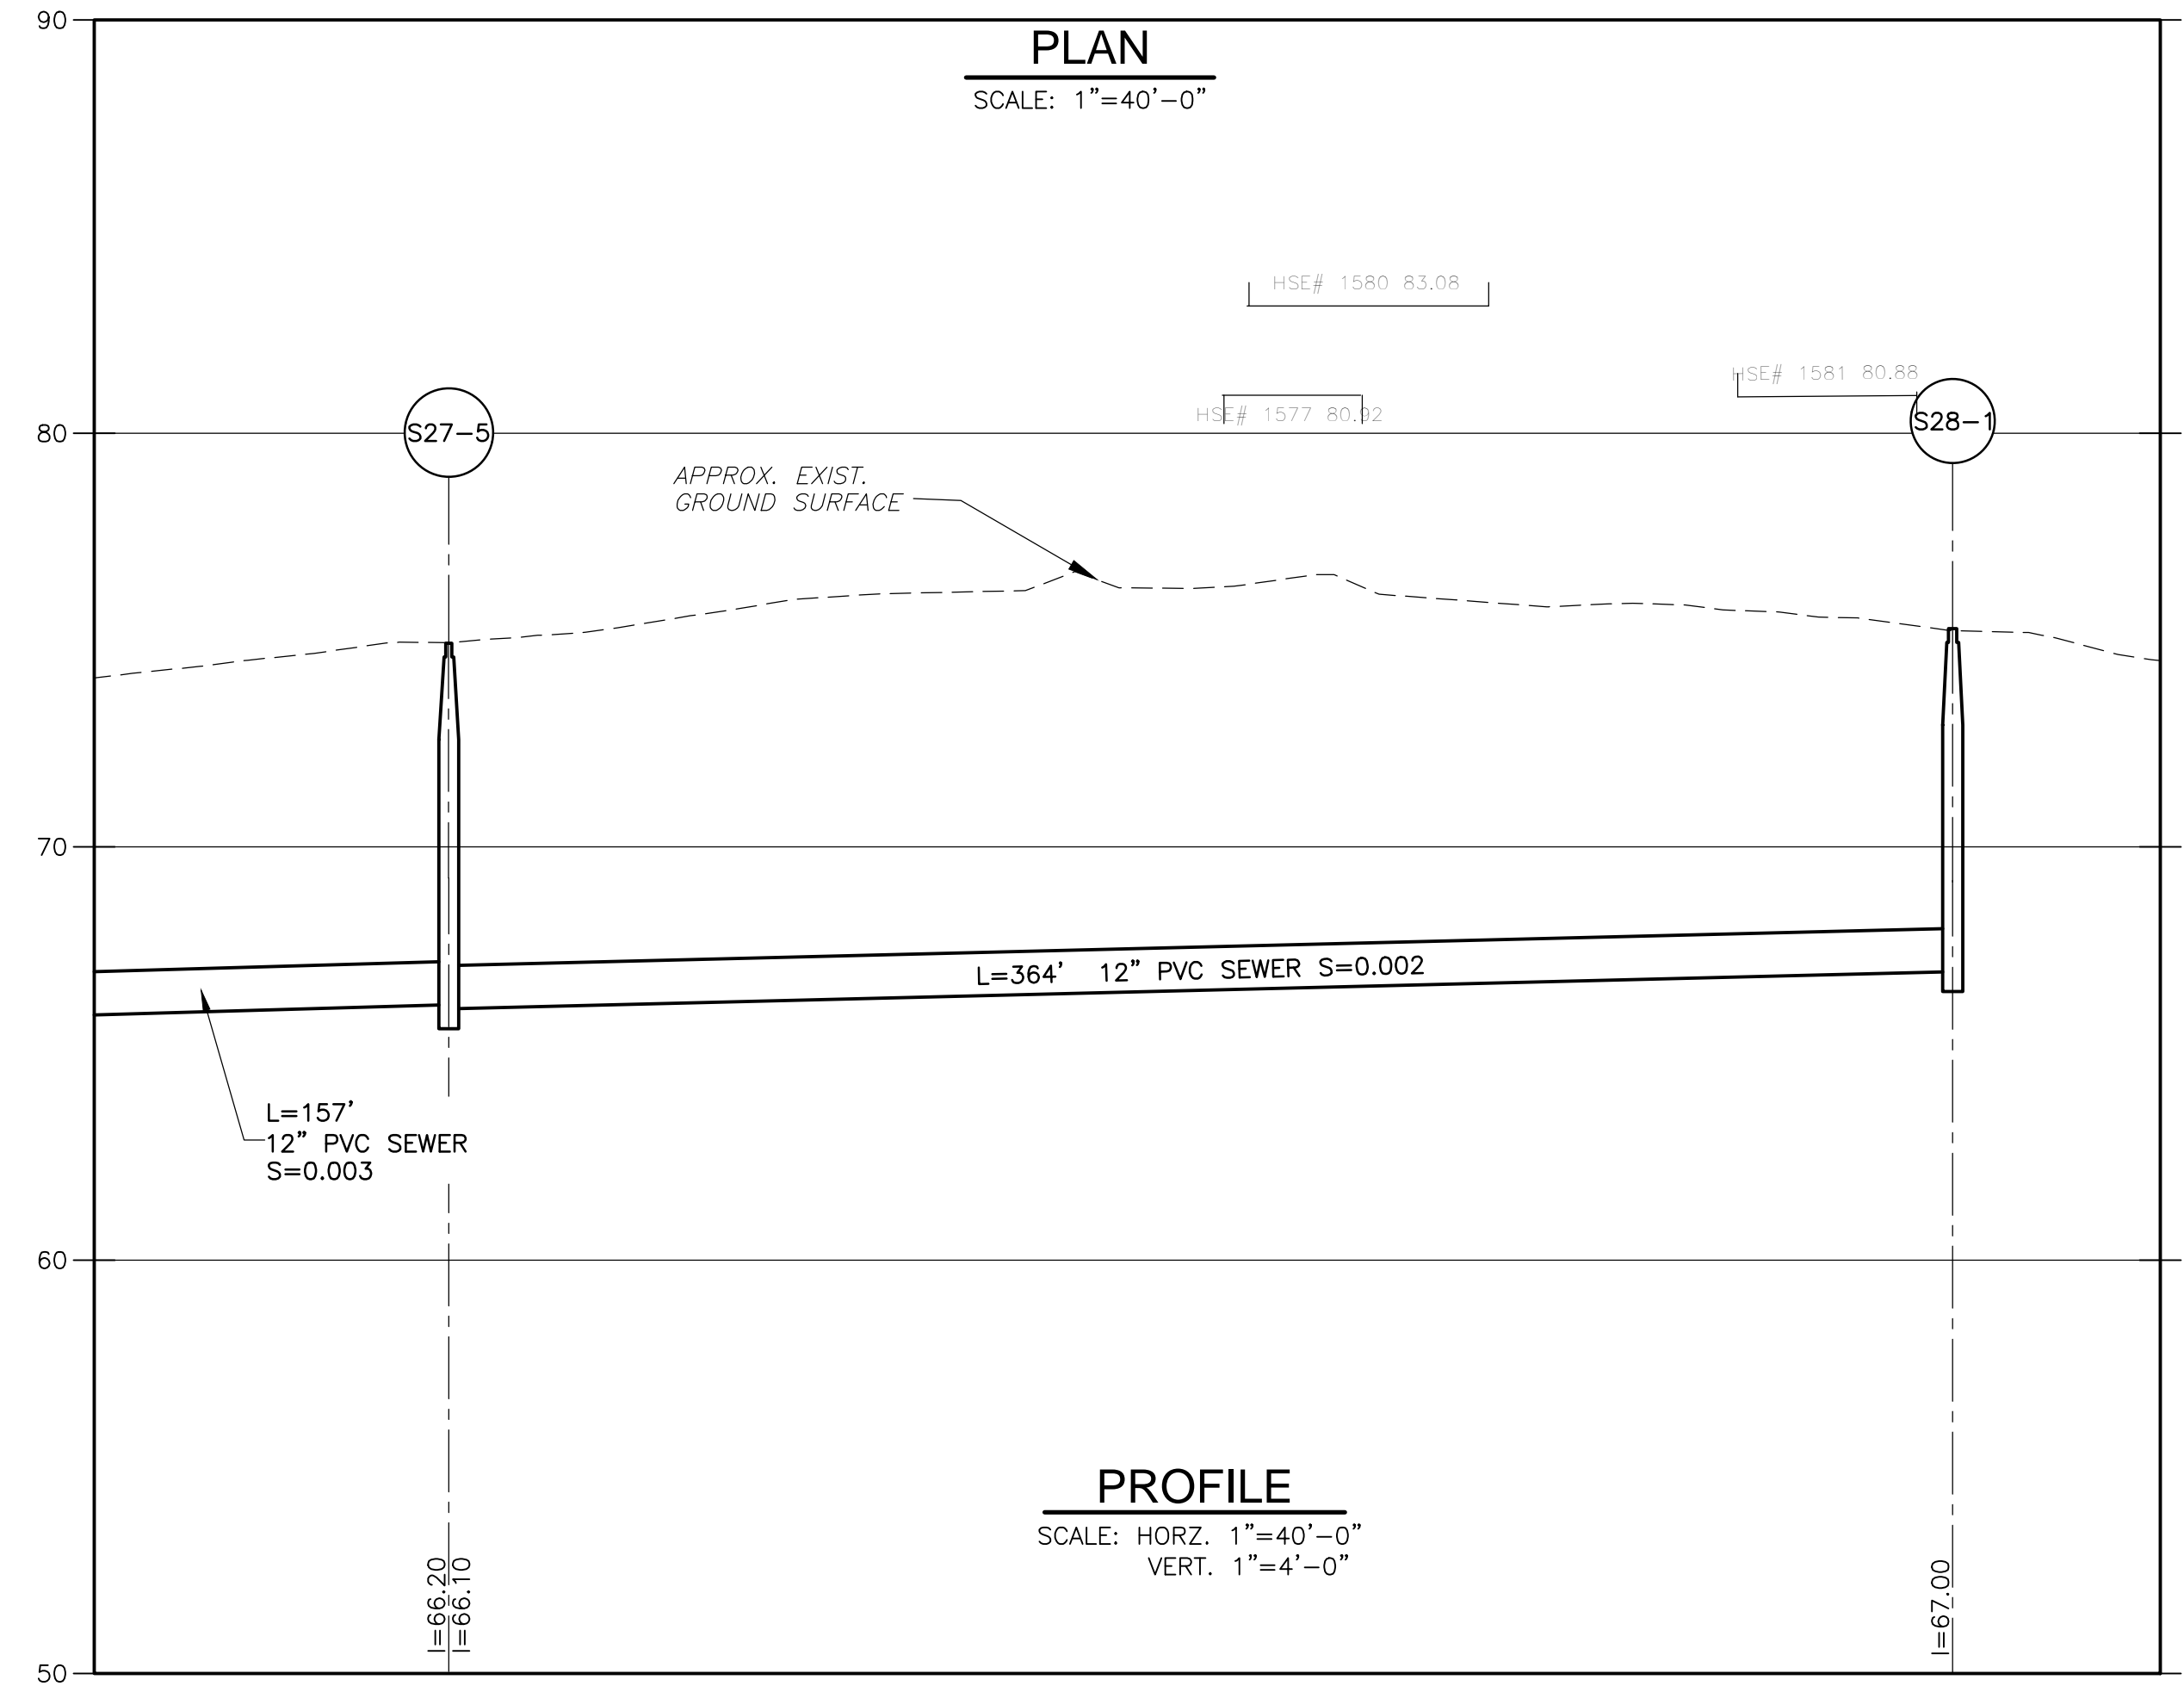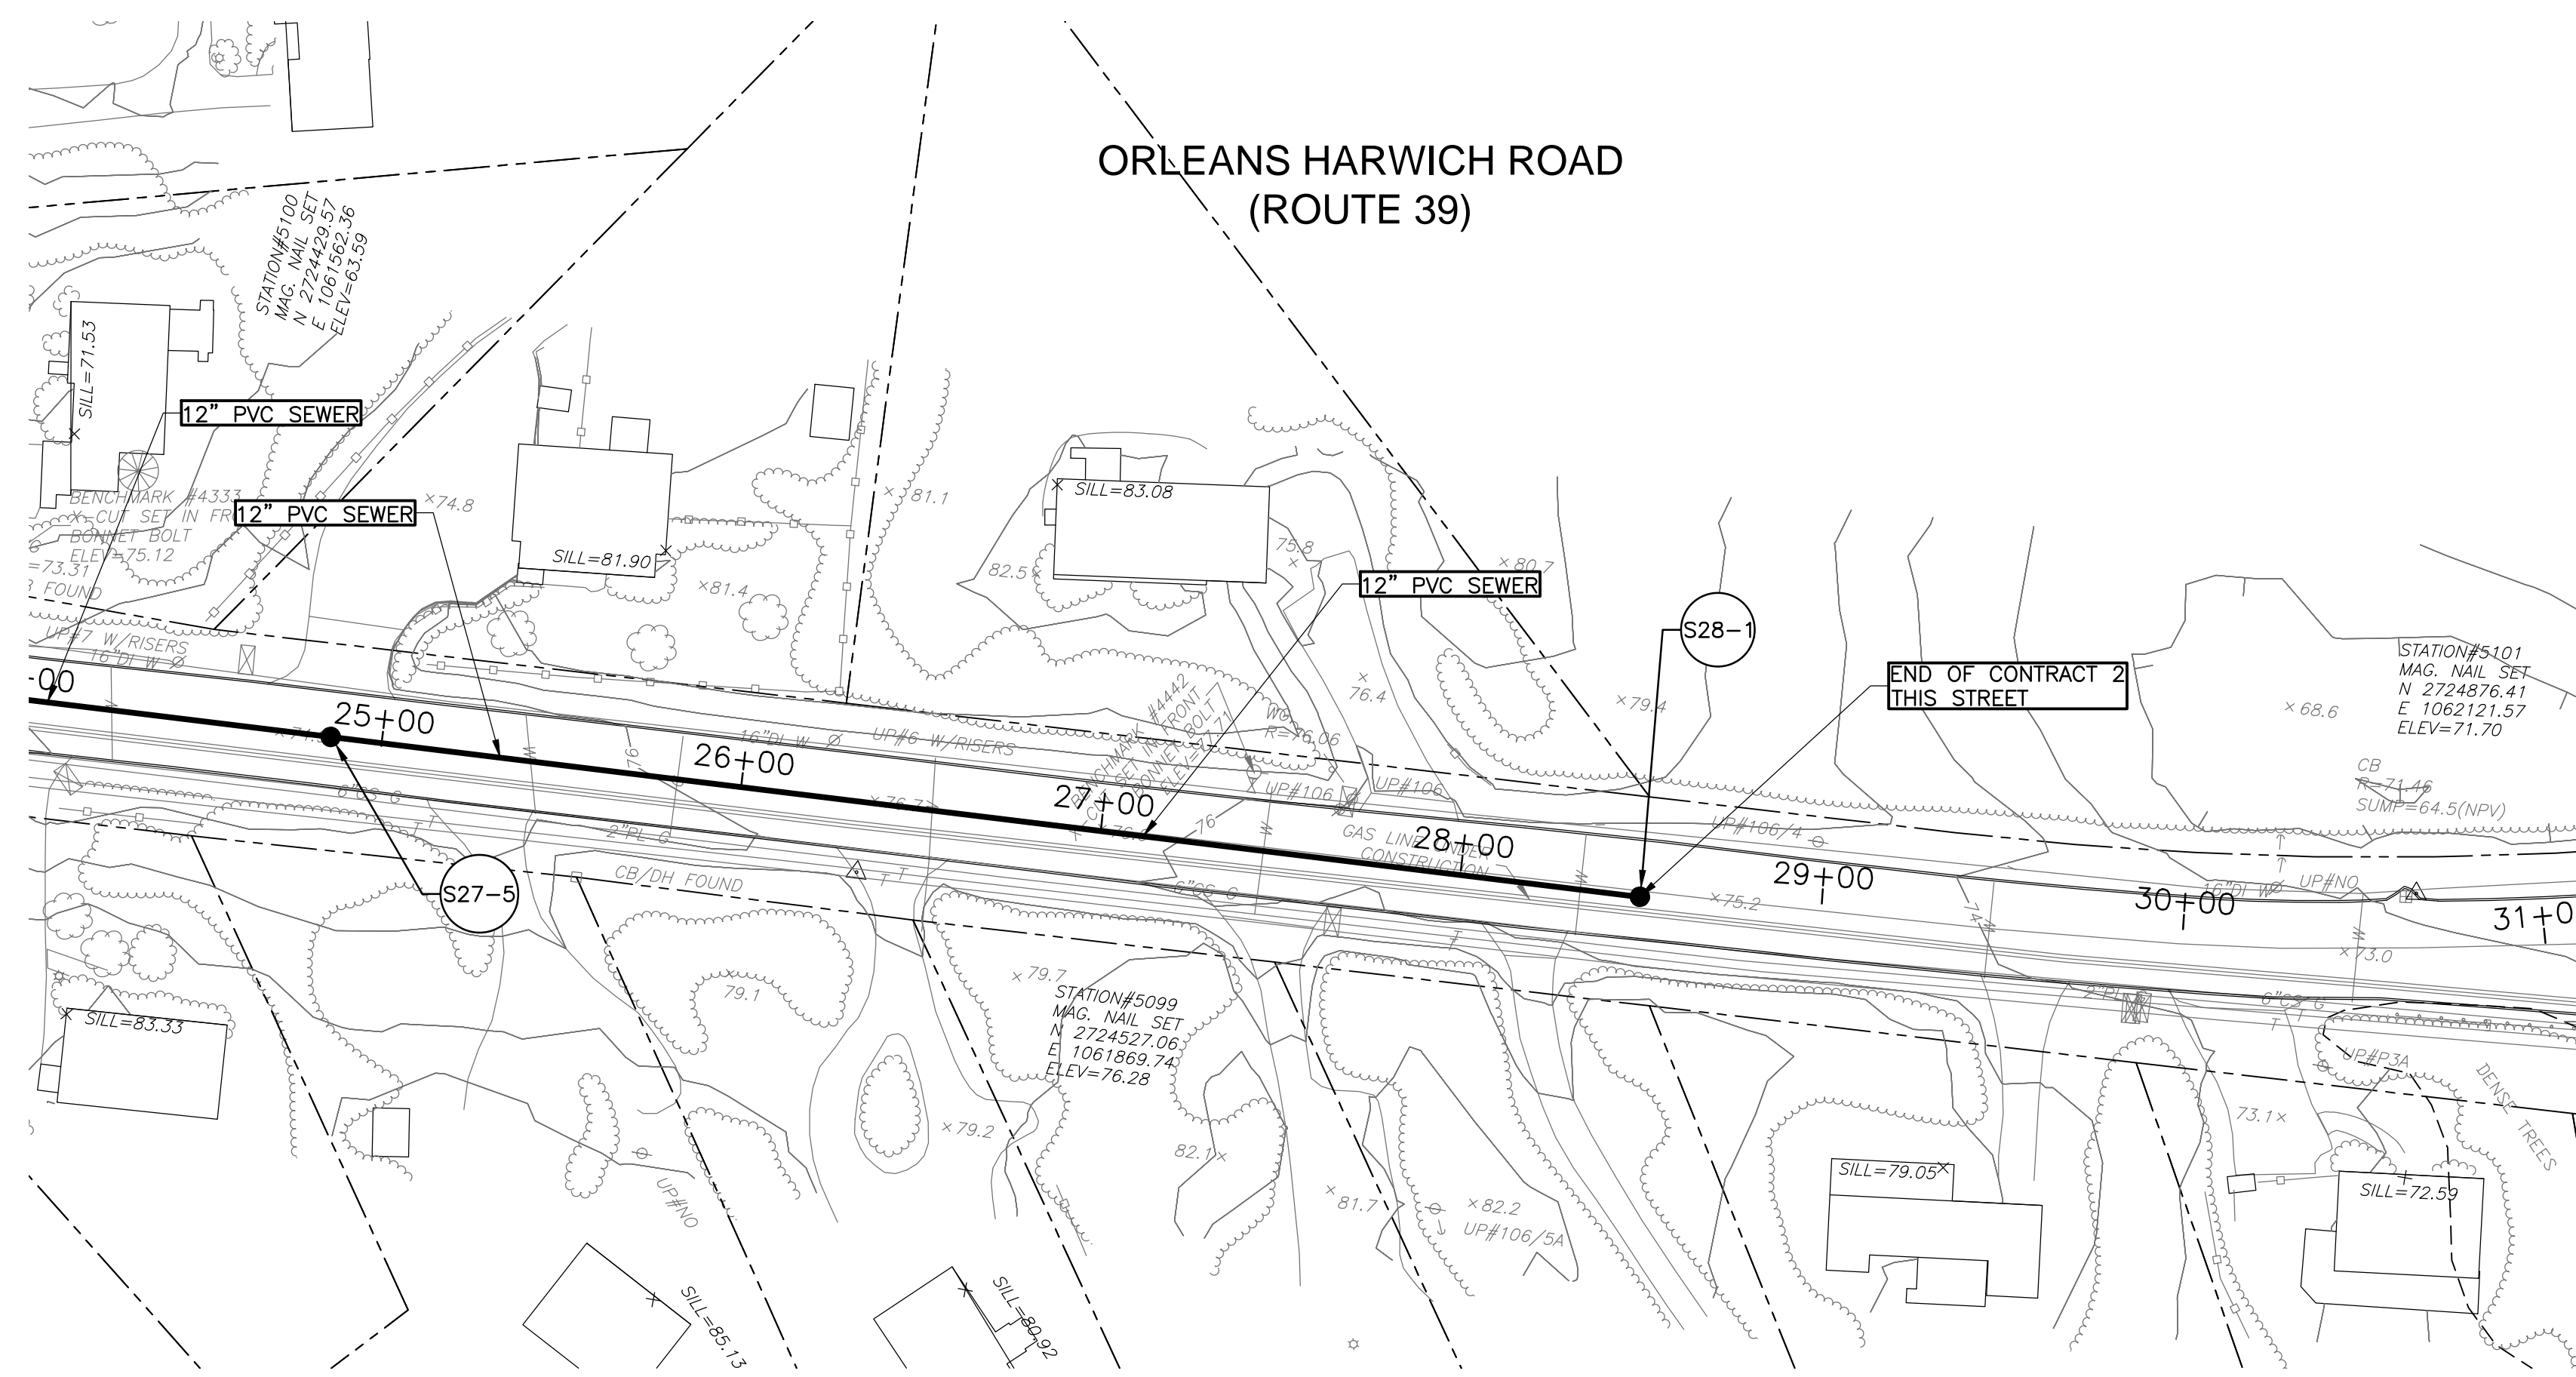

PROGRESS PRINT - 6-20-2018

REV. NO.	DATE	DRWN	CHKD	REMARKS

DESIGNED BY: _____	X
DRAWN BY: M. TOUAYL	X
SHEET CHK'D BY: _____	X
CROSS CHK'D BY: _____	X
APPROVED BY: _____	X
DATE: JAN 2018	




CDM Smith
 50 Hampshire Street
 Cambridge, MA 02139
 Tel: (617) 452-6000

TOWN OF HARWICH, MASSACHUSETTS
 SEWERAGE WORKS IMPROVEMENTS
 PHASE 2 - CONTRACT NO. 2

ORLEANS HARWICH ROAD
 (ROUTE 39)

PROJECT NO. 0324-113964
FILE NAME: C028PLPR
SHEET NO. C-28

©2018 CDM SMITH. ALL RIGHTS RESERVED. REUSE OF DOCUMENTS: THESE DOCUMENTS AND DESIGNS PROVIDED BY PROFESSIONAL SERVICE, INCORPORATED HEREIN, ARE THE PROPERTY OF CDM SMITH AND ARE NOT TO BE USED, IN WHOLE OR PART, FOR ANY OTHER PROJECT WITHOUT THE WRITTEN AUTHORIZATION OF CDM SMITH.

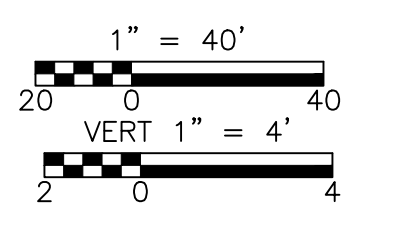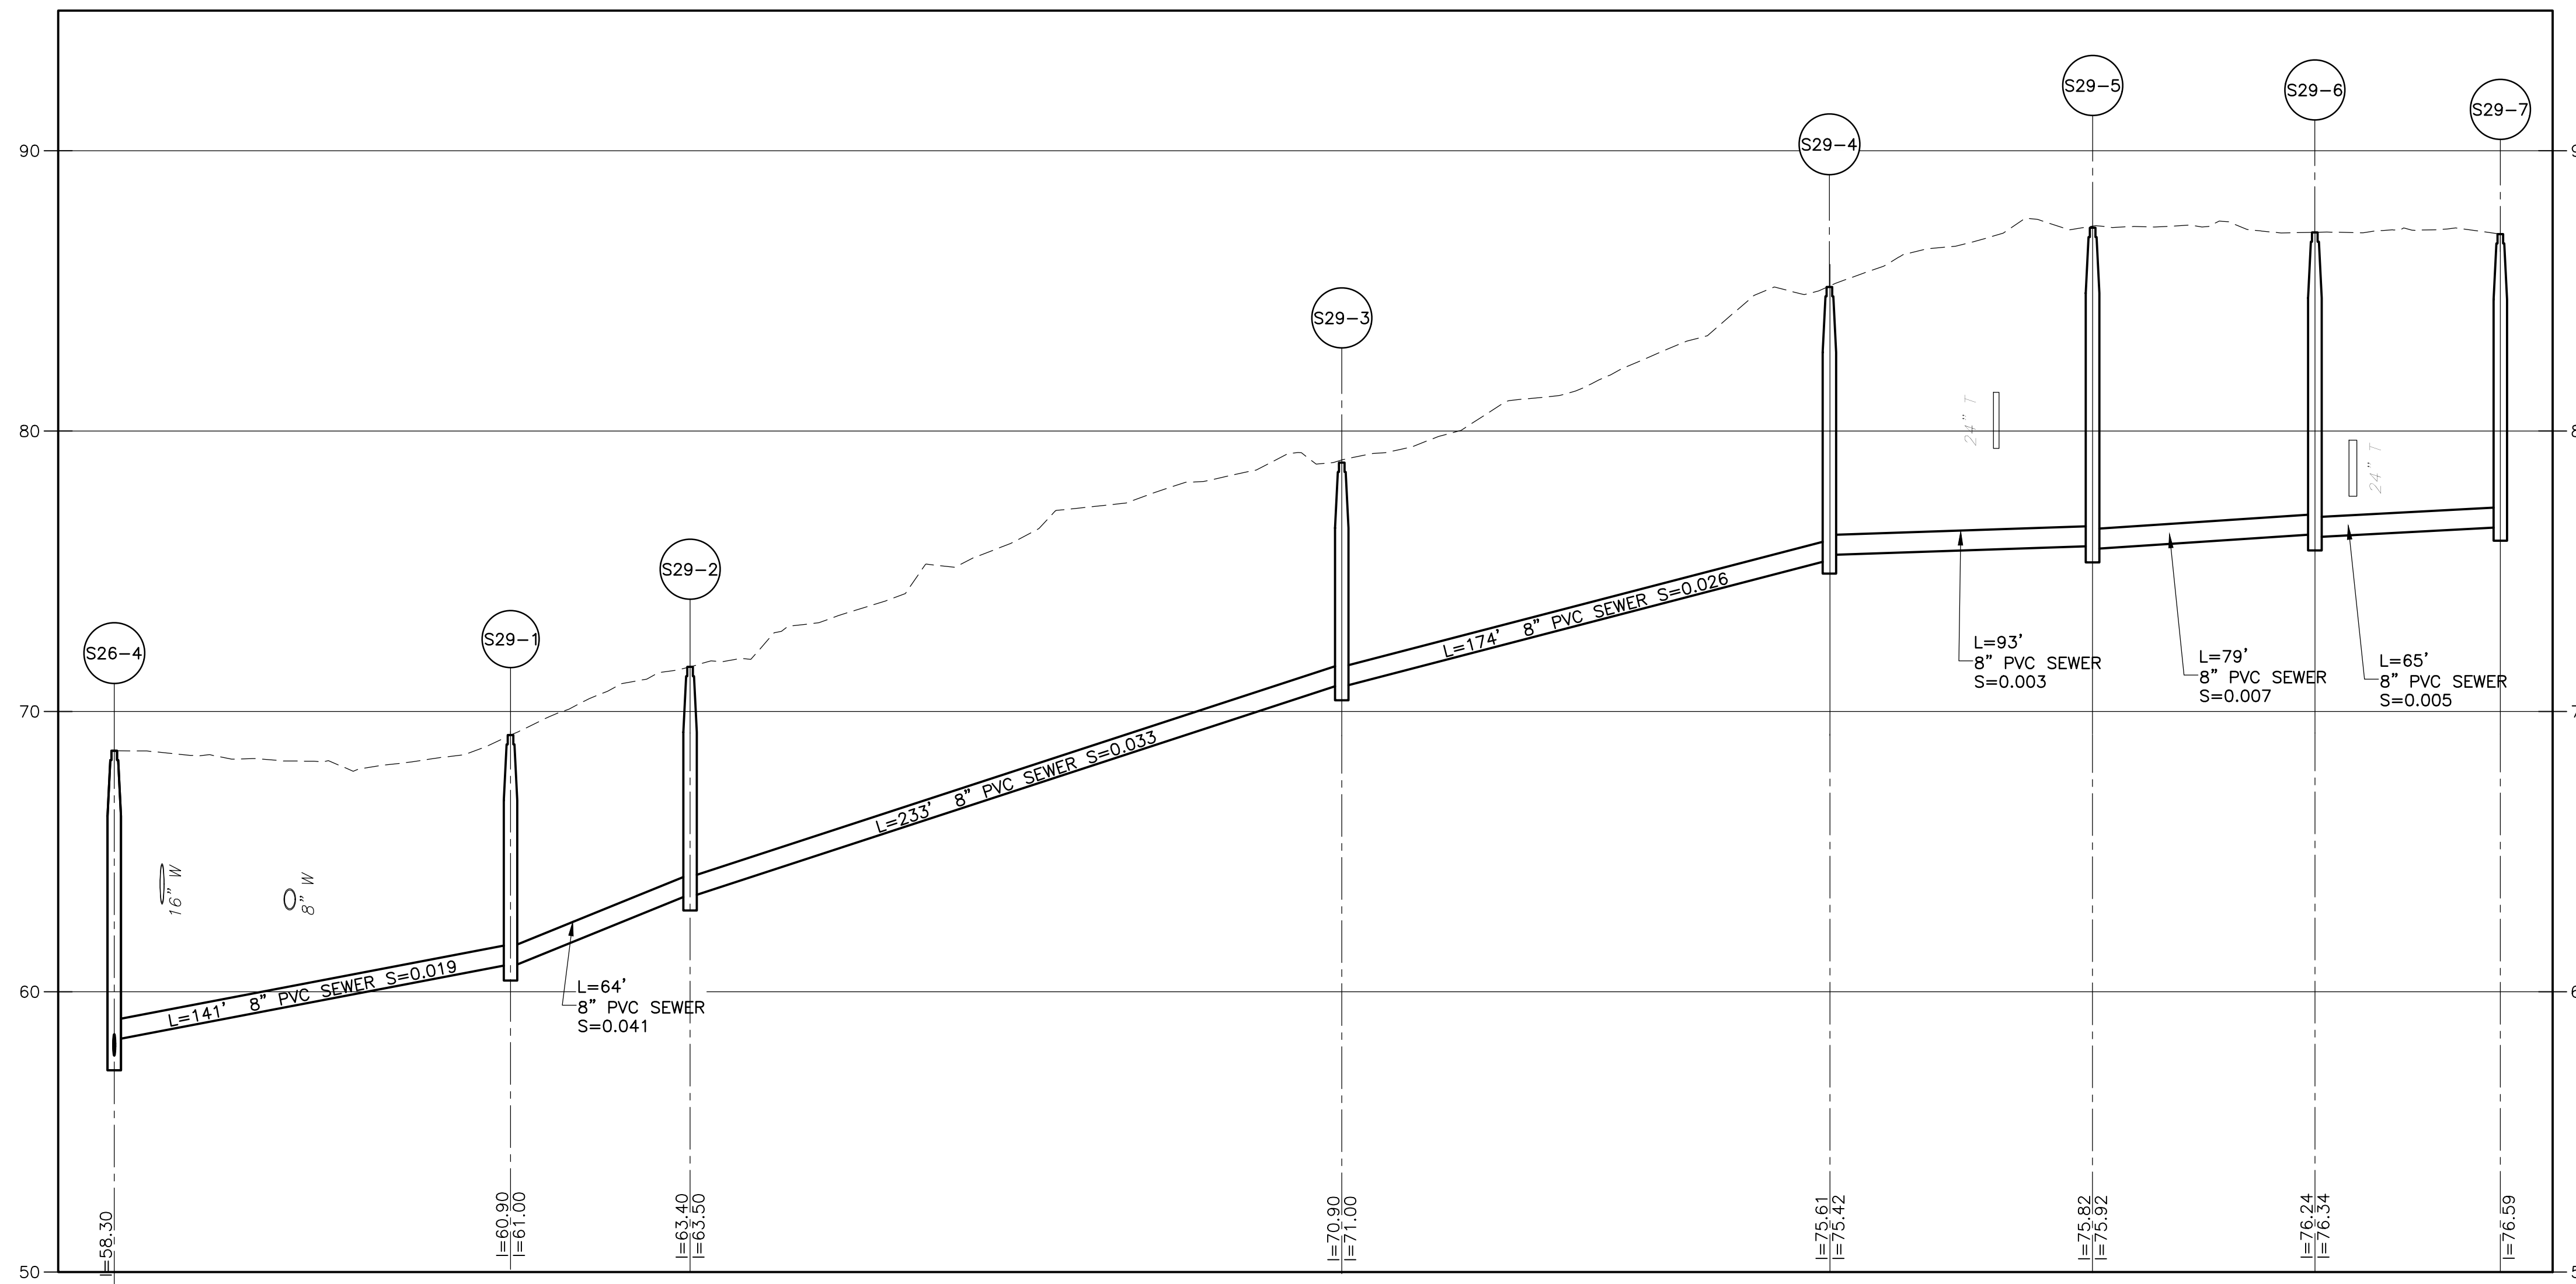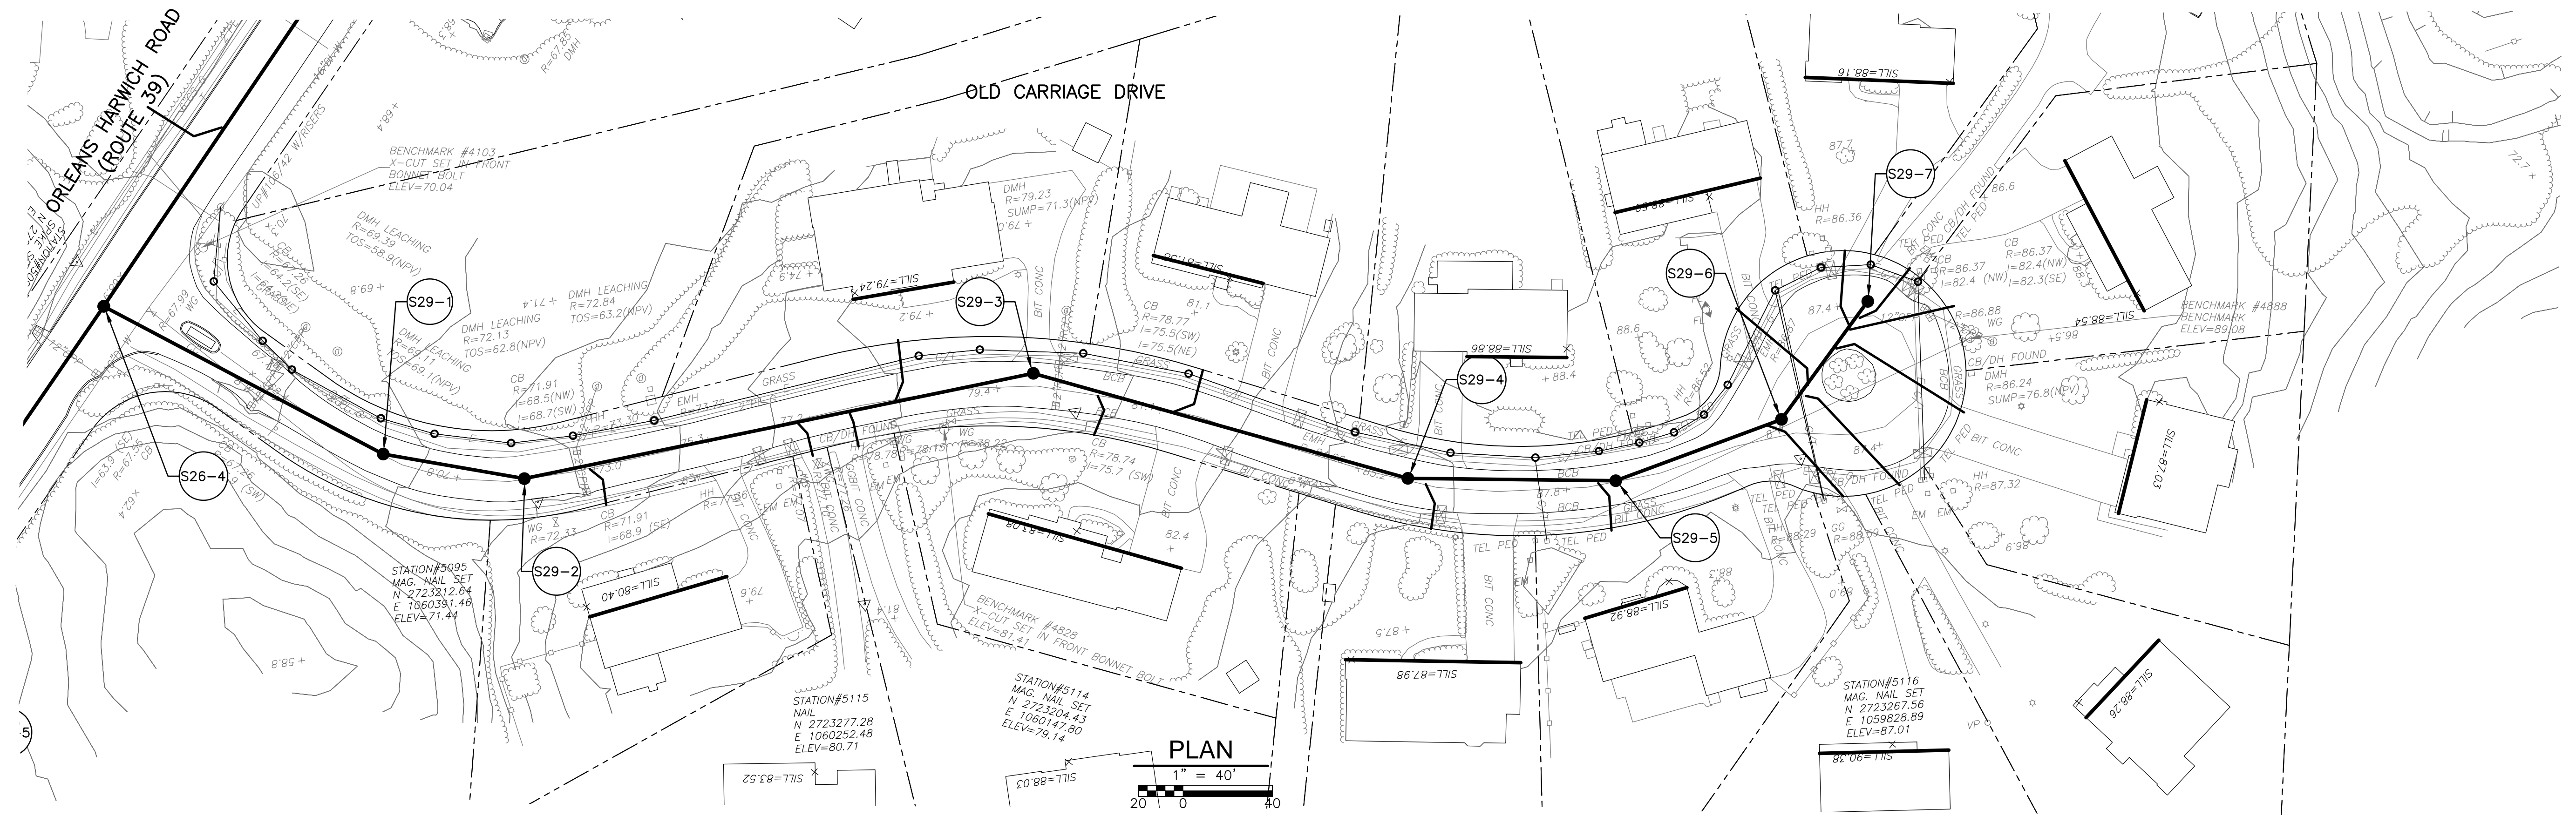

PROGRESS PRINT - 6-20-2018

REV. NO.	DATE	DRWN	CHKD	REMARKS

DESIGNED BY: _____ X
 DRAWN BY: J. CARRERA
 SHEET CHK'D BY: _____ X
 CROSS CHK'D BY: _____ X
 APPROVED BY: _____ X
 DATE: JAN 2018


CDM Smith
 50 Hampshire Street
 Cambridge, MA 02139
 Tel: (617) 452-6000

TOWN OF HARWICH, MASSACHUSETTS
 SEWERAGE WORKS IMPROVEMENTS
 PHASE 2 - CONTRACT NO. 2


OLD CARRIAGE DRIVE

PROJECT NO. 0324-113964
 FILE NAME: C029PLPR
 SHEET NO.
C-29


© 2018 CDM SMITH. ALL RIGHTS RESERVED. THESE DOCUMENTS AND DESIGNS PROVIDED BY PROFESSIONAL SERVICE, INCORPORATED HEREIN, ARE THE PROPERTY OF CDM SMITH AND ARE NOT TO BE USED, IN WHOLE OR PART, FOR ANY OTHER PROJECT WITHOUT THE WRITTEN AUTHORIZATION OF CDM SMITH.

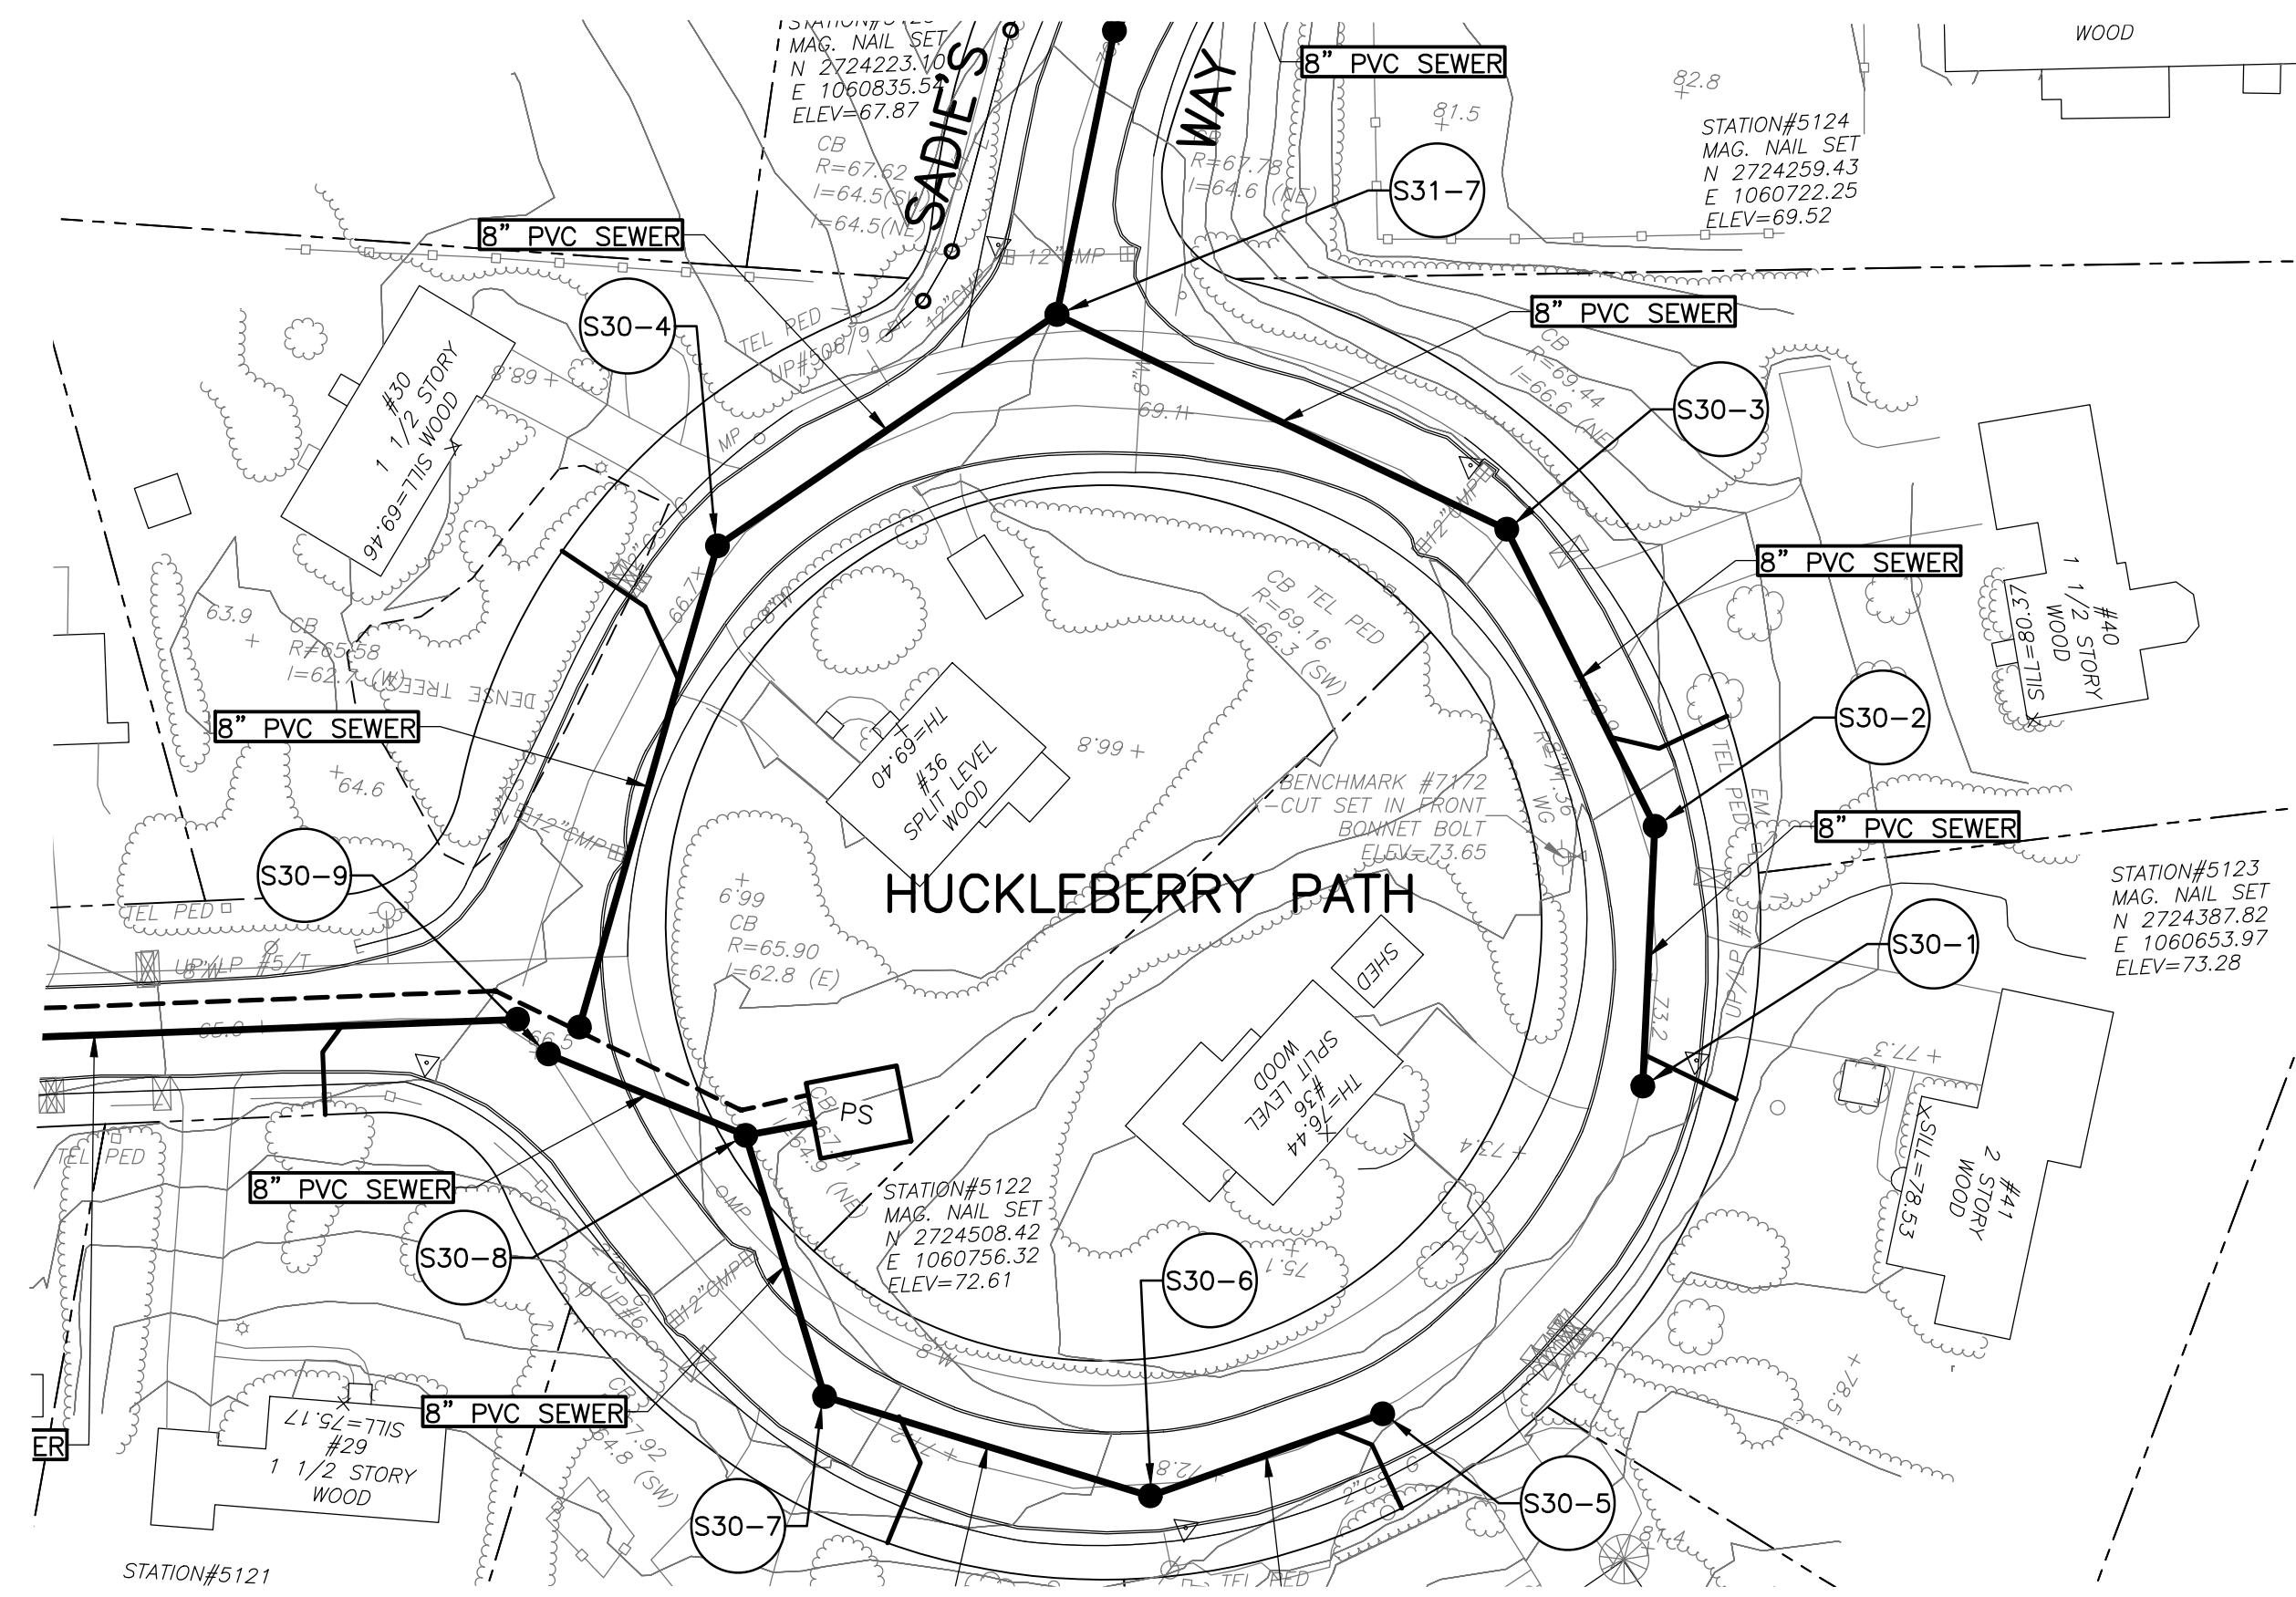


PLAN
SCALE: 1"=40'-0"

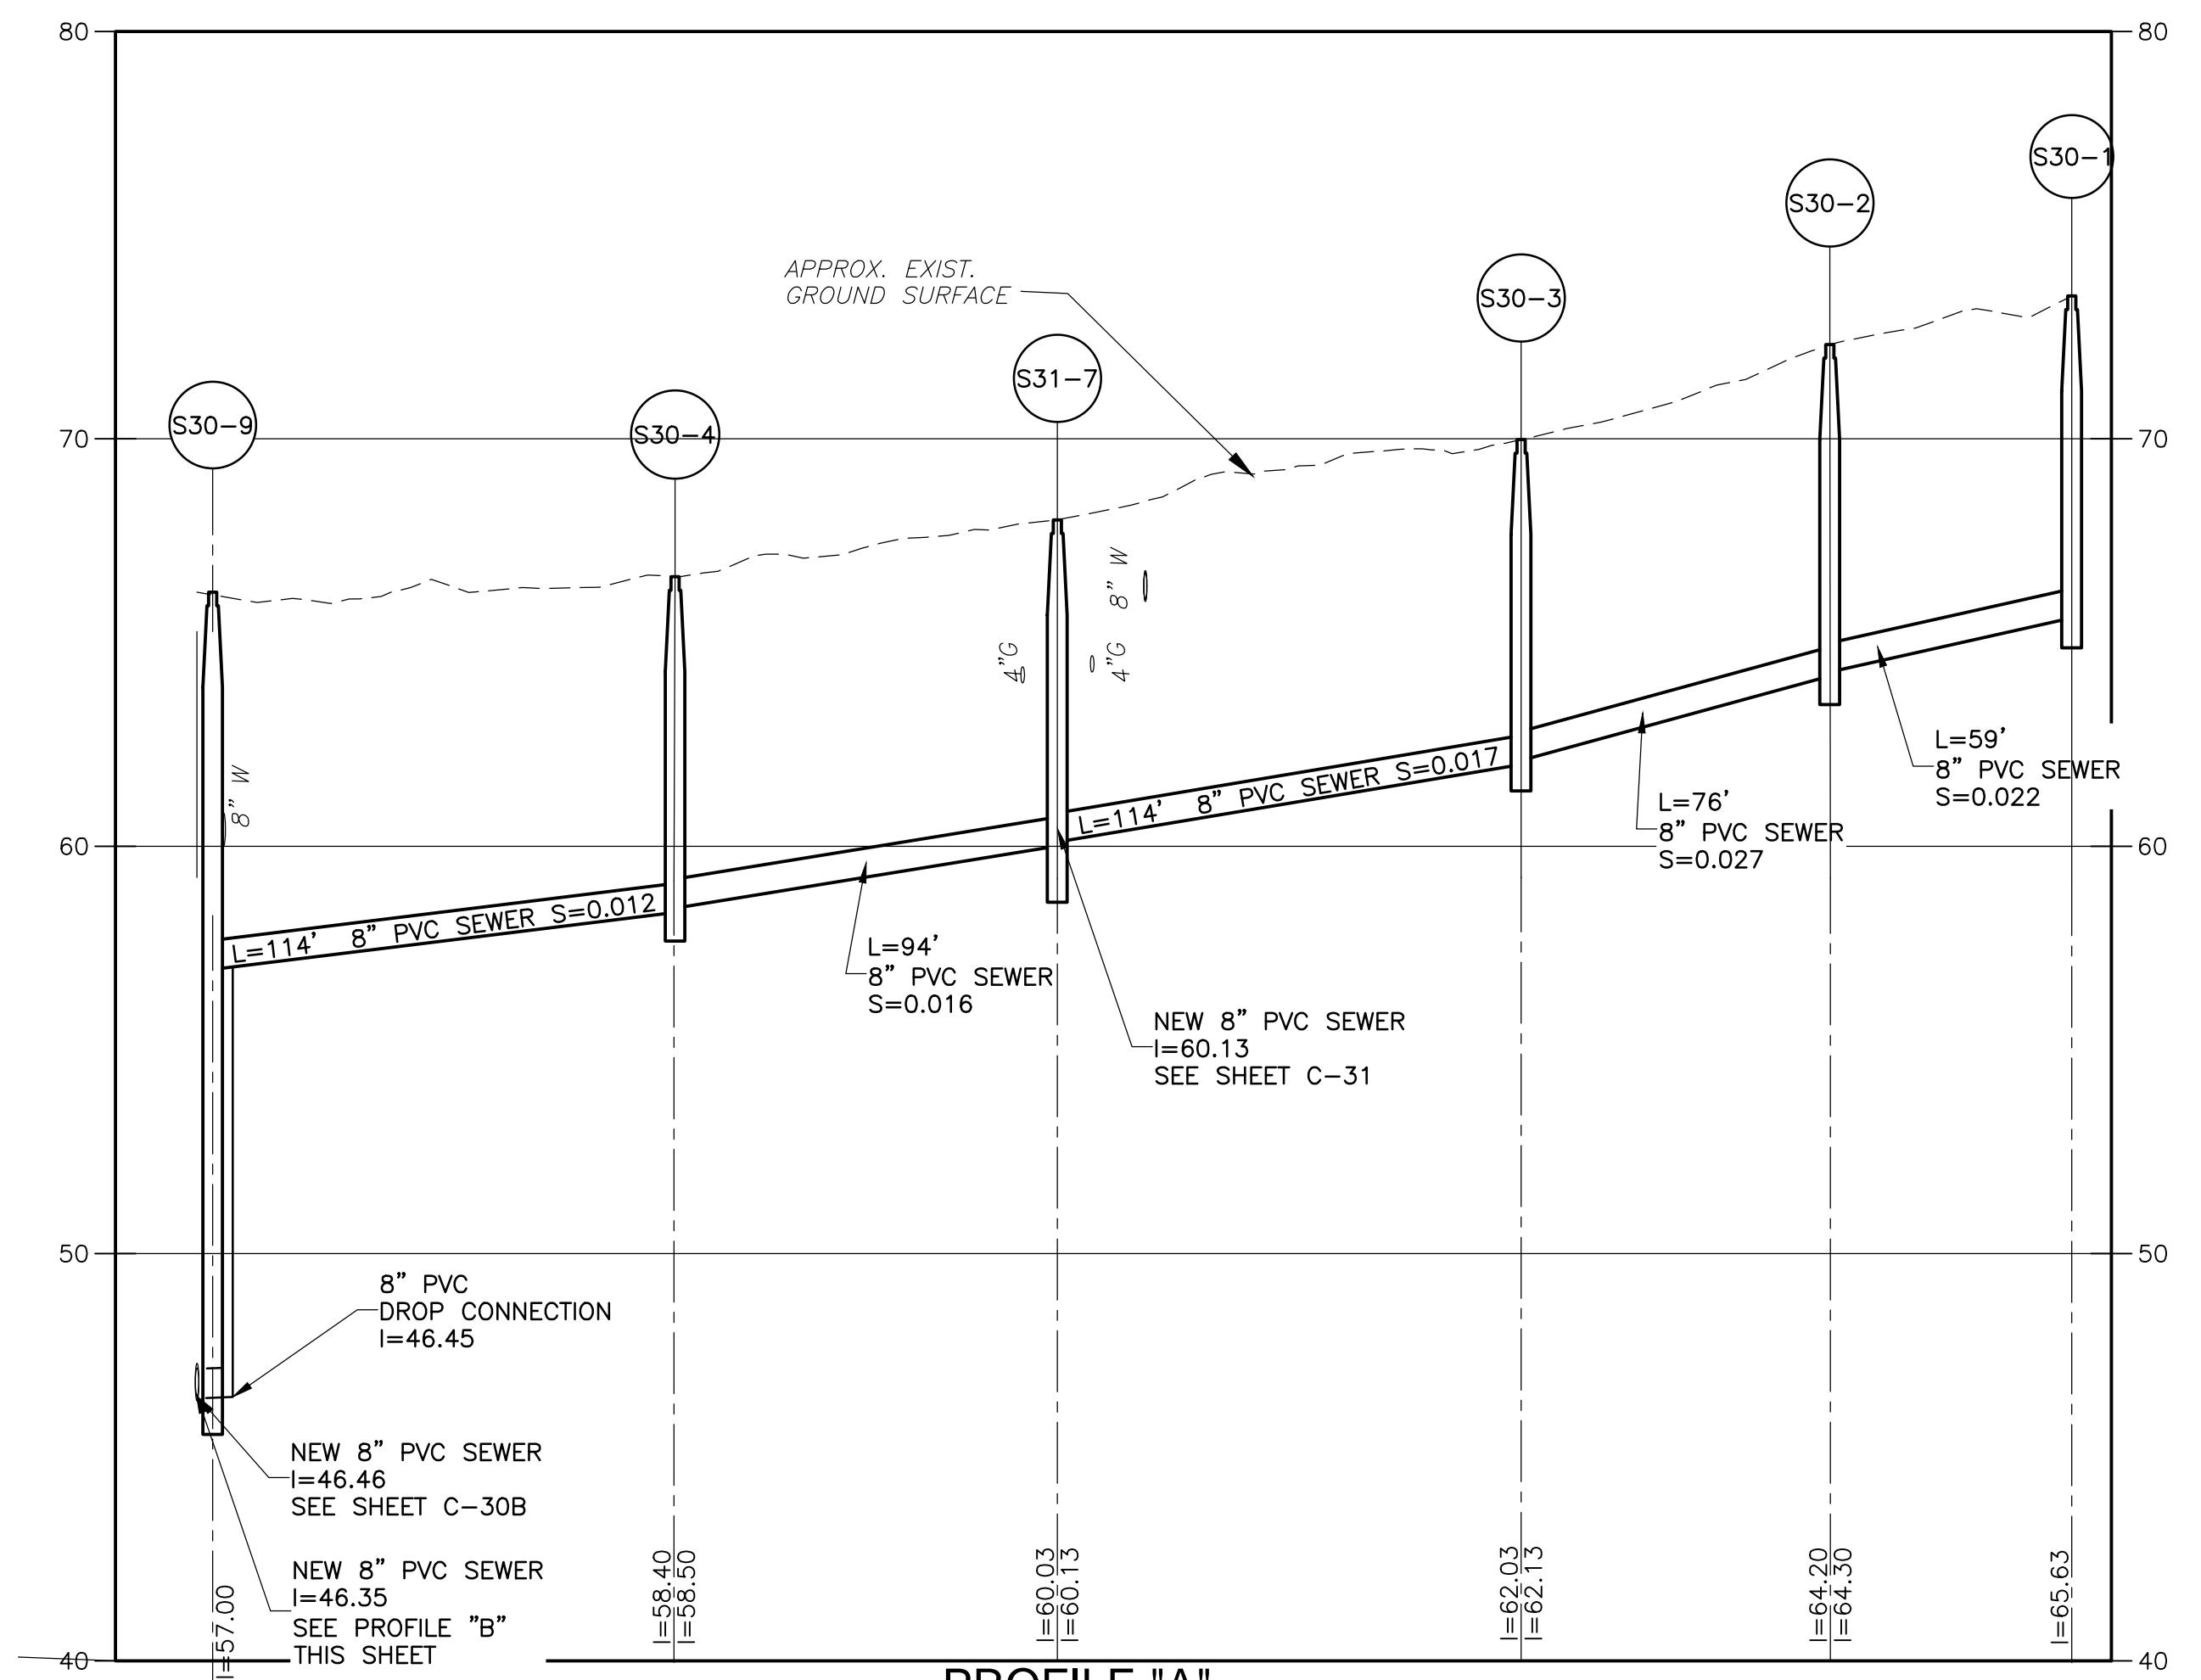

PROFILE "A"
SCALE: HORZ. 1"=40'-0"
VERT. 1"=4'-0"

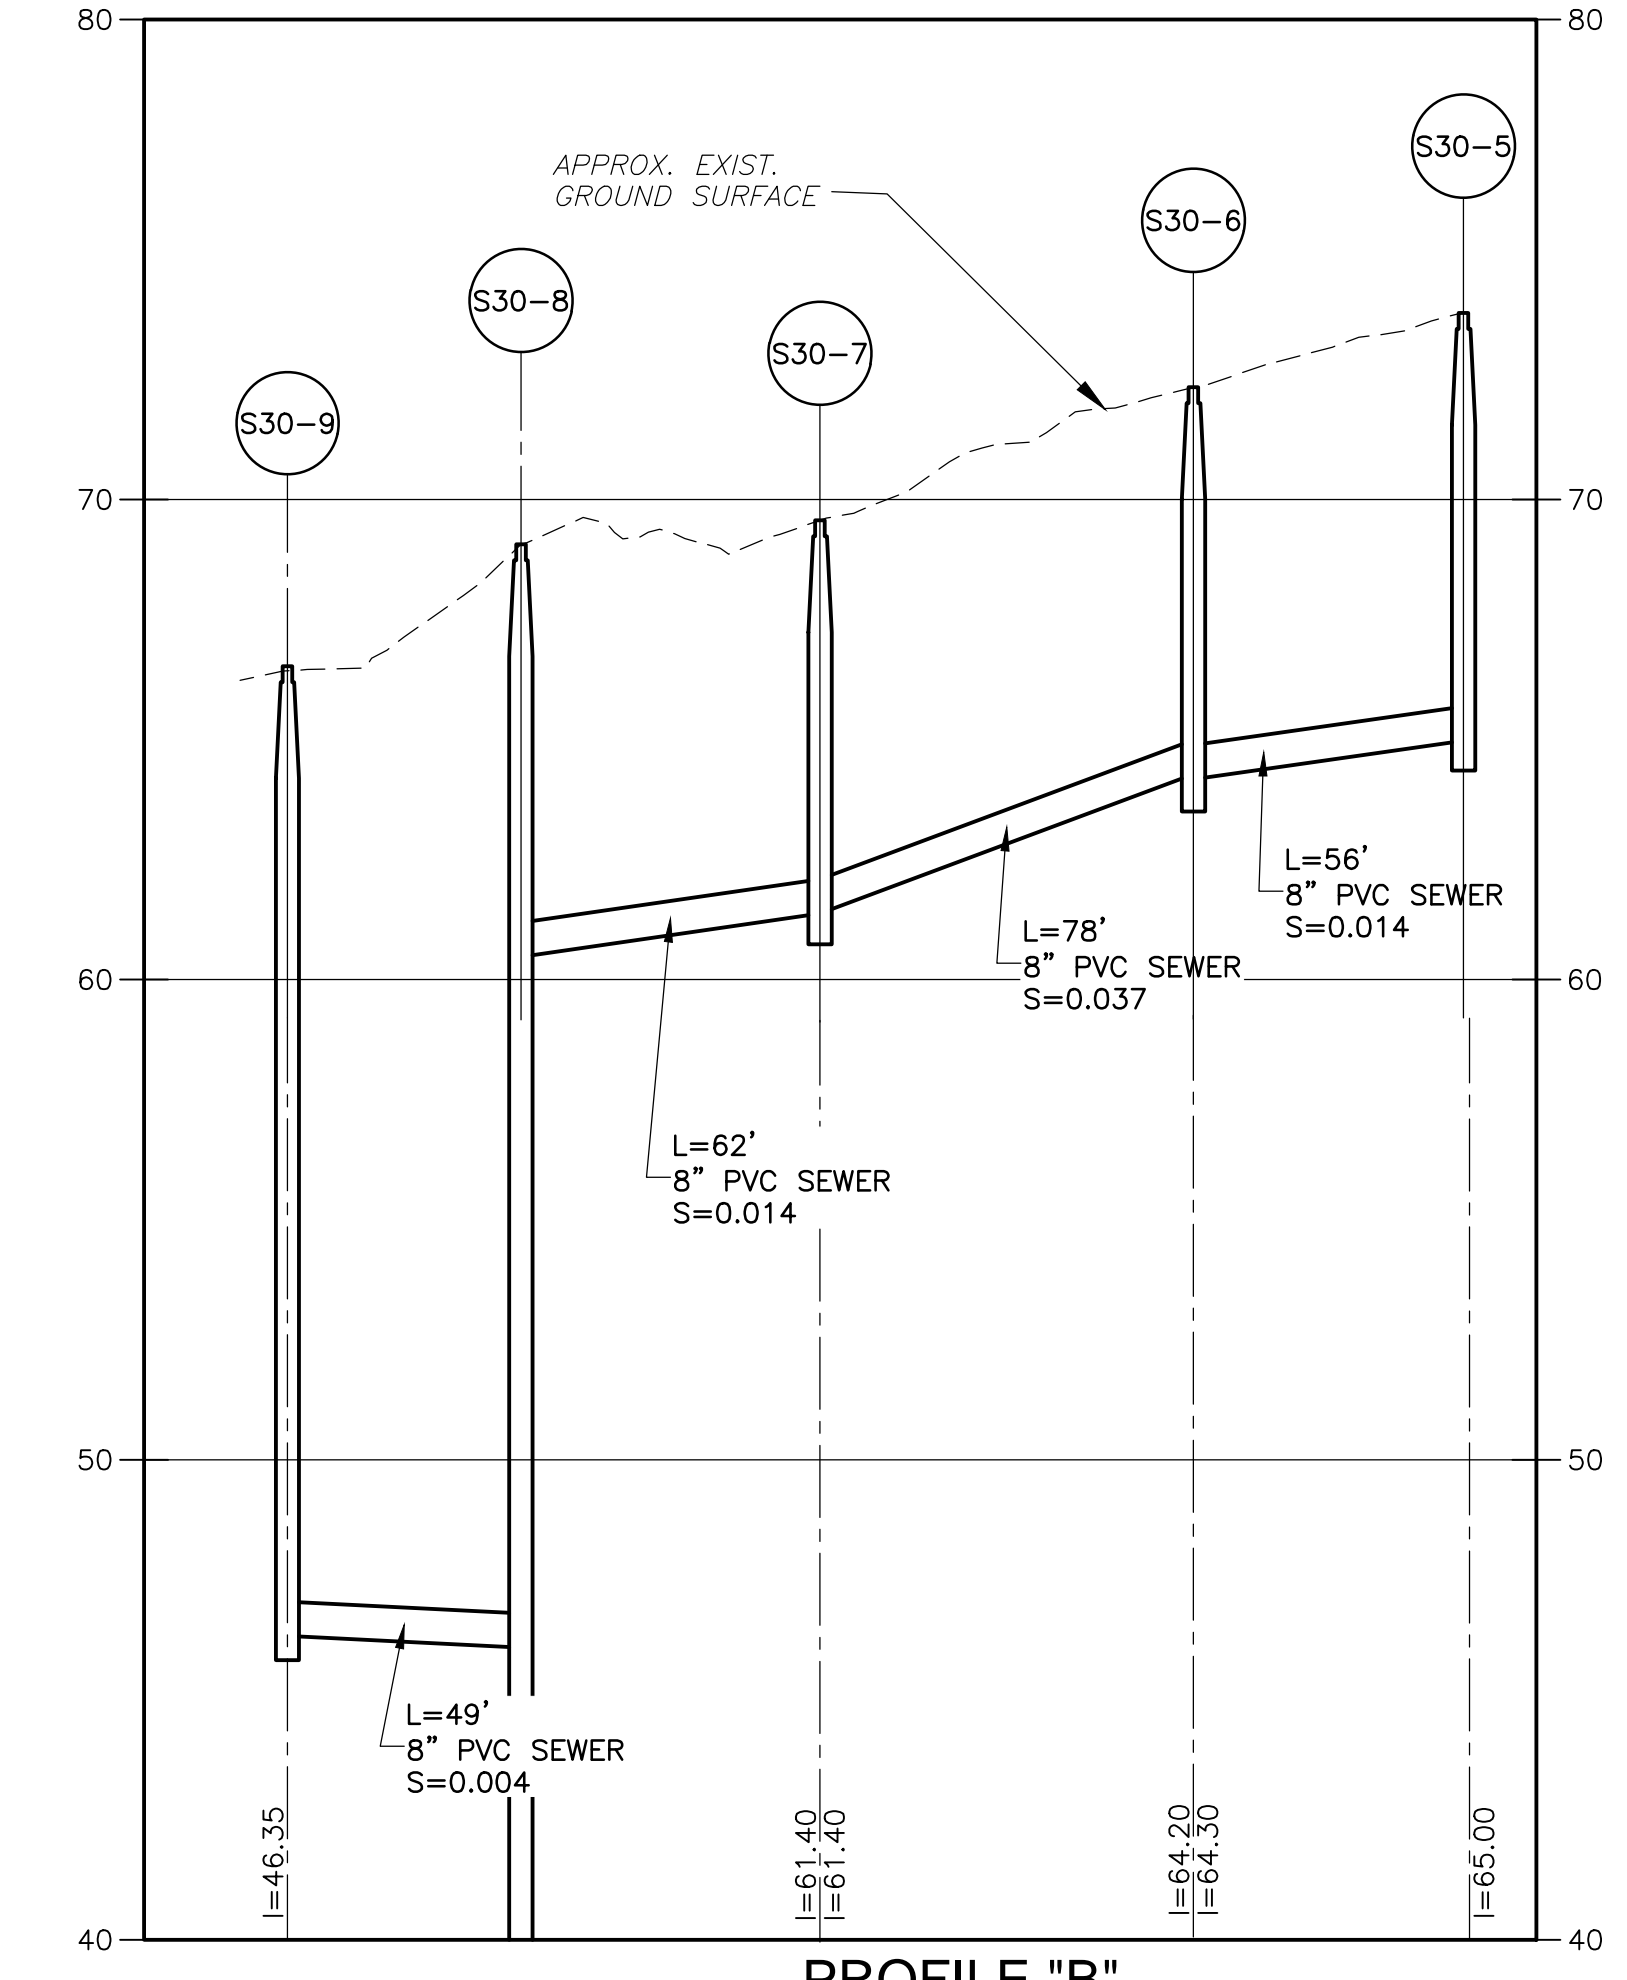

PROFILE "B"
SCALE: HORZ. 1"=40'-0"
VERT. 1"=4'-0"

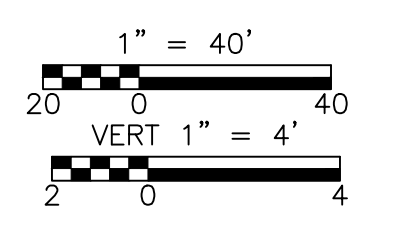

PROGRESS PRINT - 6-20-2018

REV. NO.	DATE	DRWN	CHKD	REMARKS

DESIGNED BY:	X
DRAWN BY:	J. CABRERA
SHEET CHK'D BY:	X
CROSS CHK'D BY:	X
APPROVED BY:	X
DATE:	JAN 2018


CDM Smith
50 Hampshire Street
Cambridge, MA 02139
Tel: (617) 452-6000

TOWN OF HARWICH, MASSACHUSETTS
SEWERAGE WORKS IMPROVEMENTS
PHASE 2 - CONTRACT NO. 2


HUCKLEBERRY PATH

PROJECT NO.	0324-113964
FILE NAME:	C30APLPR
SHEET NO.	C-30A


©2018 CDM SMITH. ALL RIGHTS RESERVED. THESE DOCUMENTS AND DESIGNS PROVIDED BY PROFESSIONAL SERVICE, INCORPORATED HEREIN, ARE THE PROPERTY OF CDM SMITH AND ARE NOT TO BE USED, IN WHOLE OR PART, FOR ANY OTHER PROJECT WITHOUT THE WRITTEN AUTHORIZATION OF CDM SMITH.

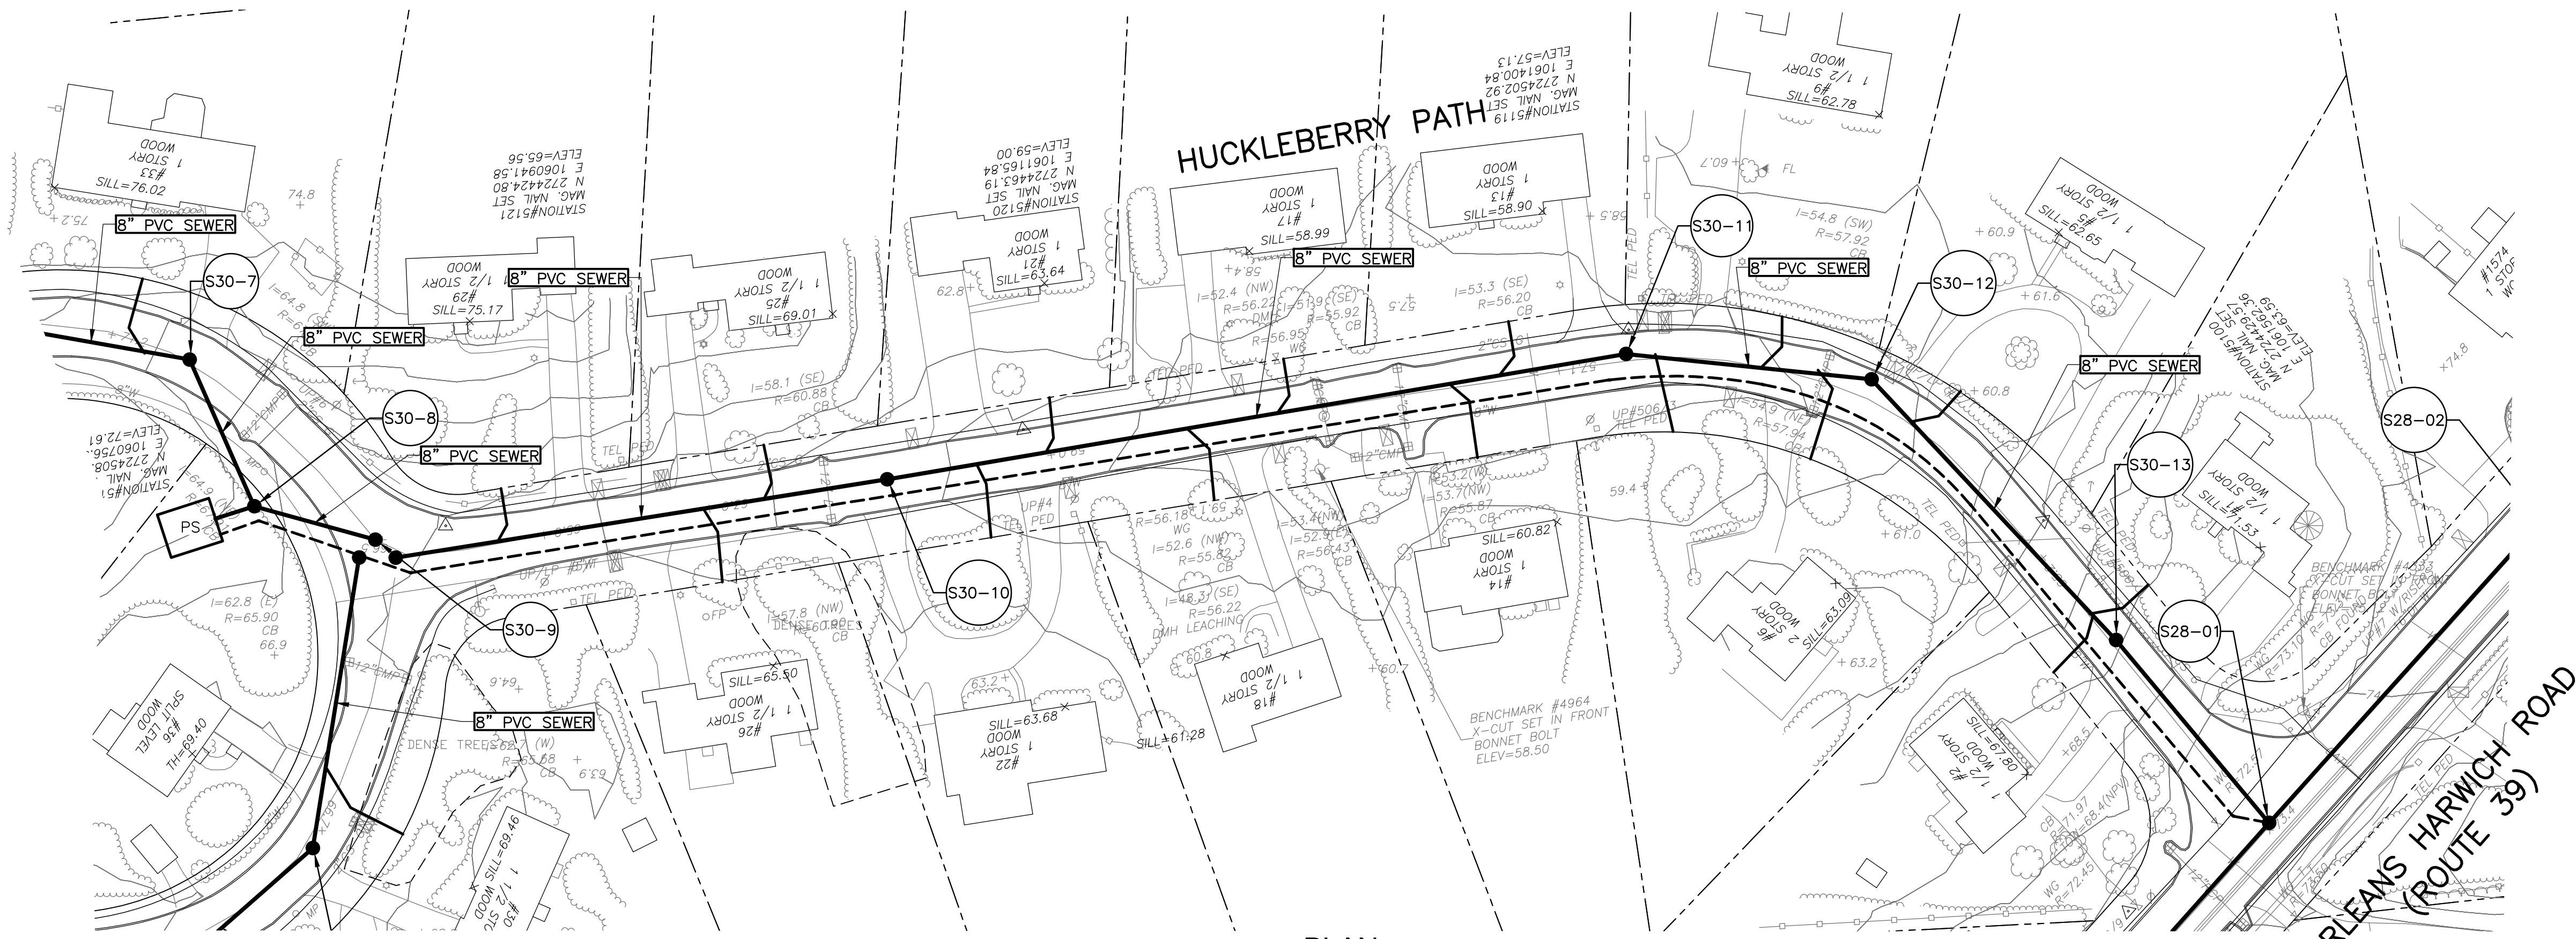

PLAN
SCALE: 1"=40'-0"

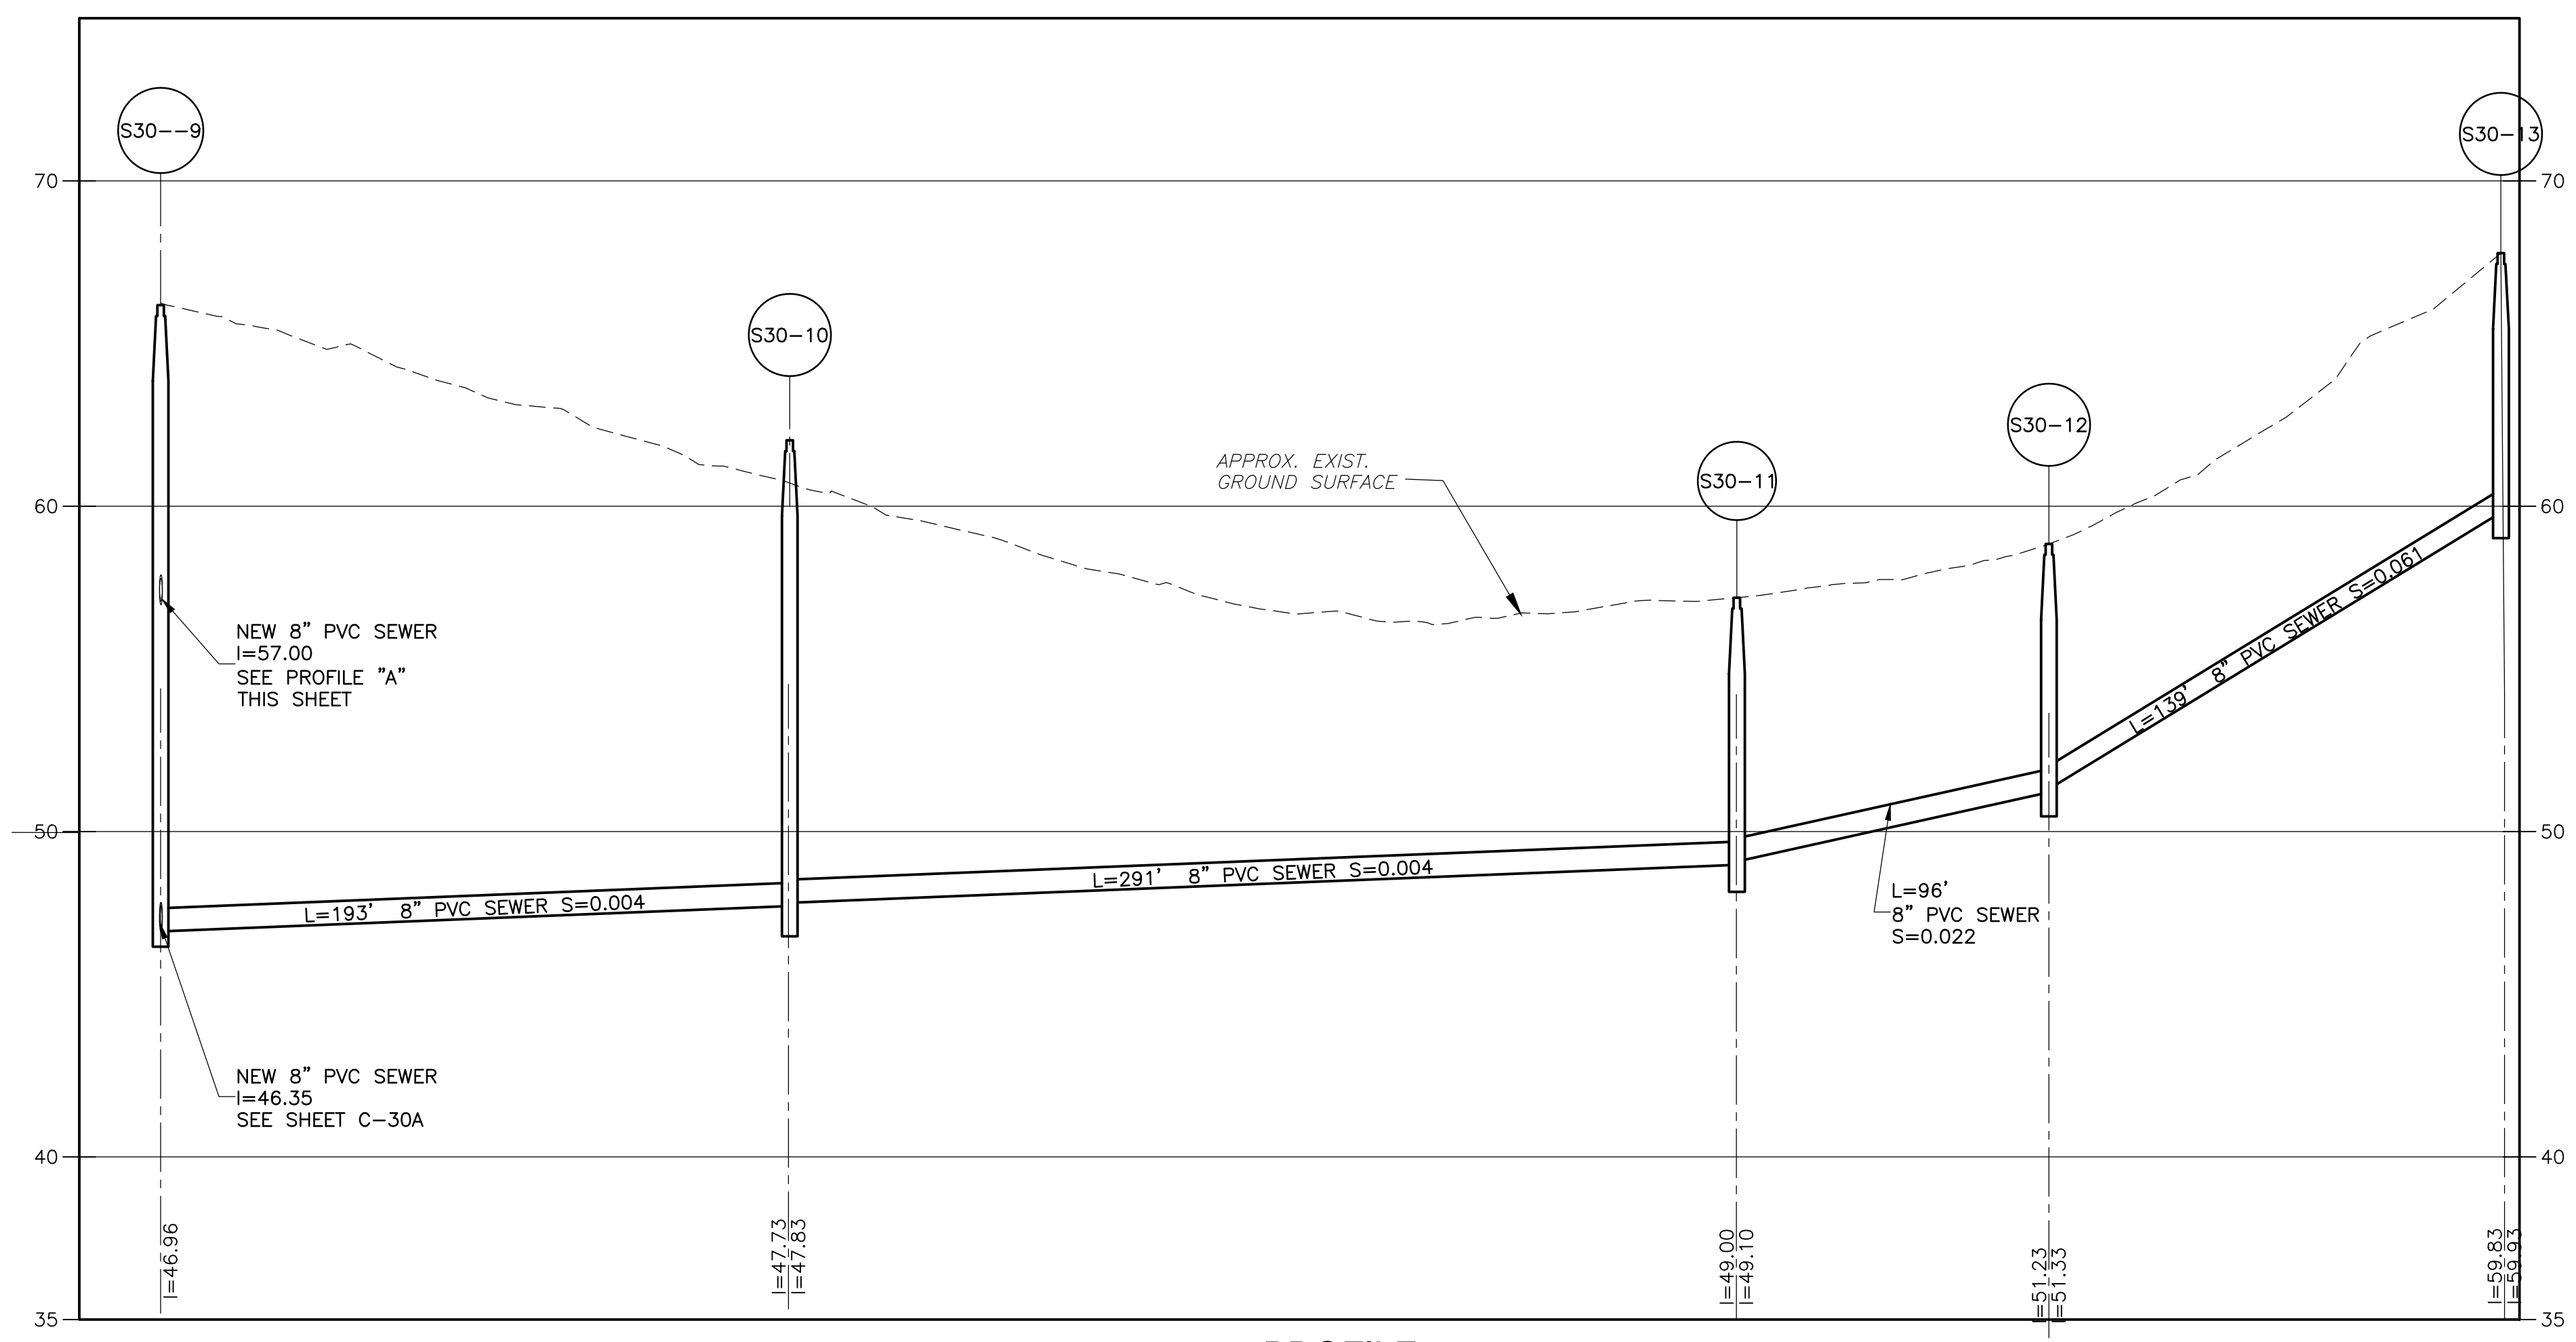

PROFILE
SCALE: HORZ. 1"=40'-0"
VERT. 1"=4'-0"

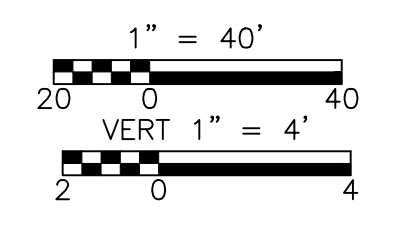

PROGRESS PRINT - 6-20-2018

REV. NO.	DATE	DRWN	CHKD	REMARKS

DESIGNED BY:	X
DRAWN BY:	J. CABRERA
SHEET CHK'D BY:	X
CROSS CHK'D BY:	X
APPROVED BY:	X
DATE:	JAN 2018


CDM Smith
50 Hampshire Street
Cambridge, MA 02139
Tel: (617) 452-6000

TOWN OF HARWICH, MASSACHUSETTS
SEWERAGE WORKS IMPROVEMENTS
PHASE 2 - CONTRACT NO. 2


HUCKLEBERRY PATH

PROJECT NO.	0324-113964
FILE NAME:	C30BPLPR
SHEET NO.	C-30B


©2018 CDM SMITH. ALL RIGHTS RESERVED. REUSE OF DOCUMENTS: THESE DOCUMENTS AND DESIGNS PROVIDED BY PROFESSIONAL SERVICE, INCORPORATED HEREIN, ARE THE PROPERTY OF CDM SMITH AND ARE NOT TO BE USED, IN WHOLE OR PART, FOR ANY OTHER PROJECT WITHOUT THE WRITTEN AUTHORIZATION OF CDM SMITH.

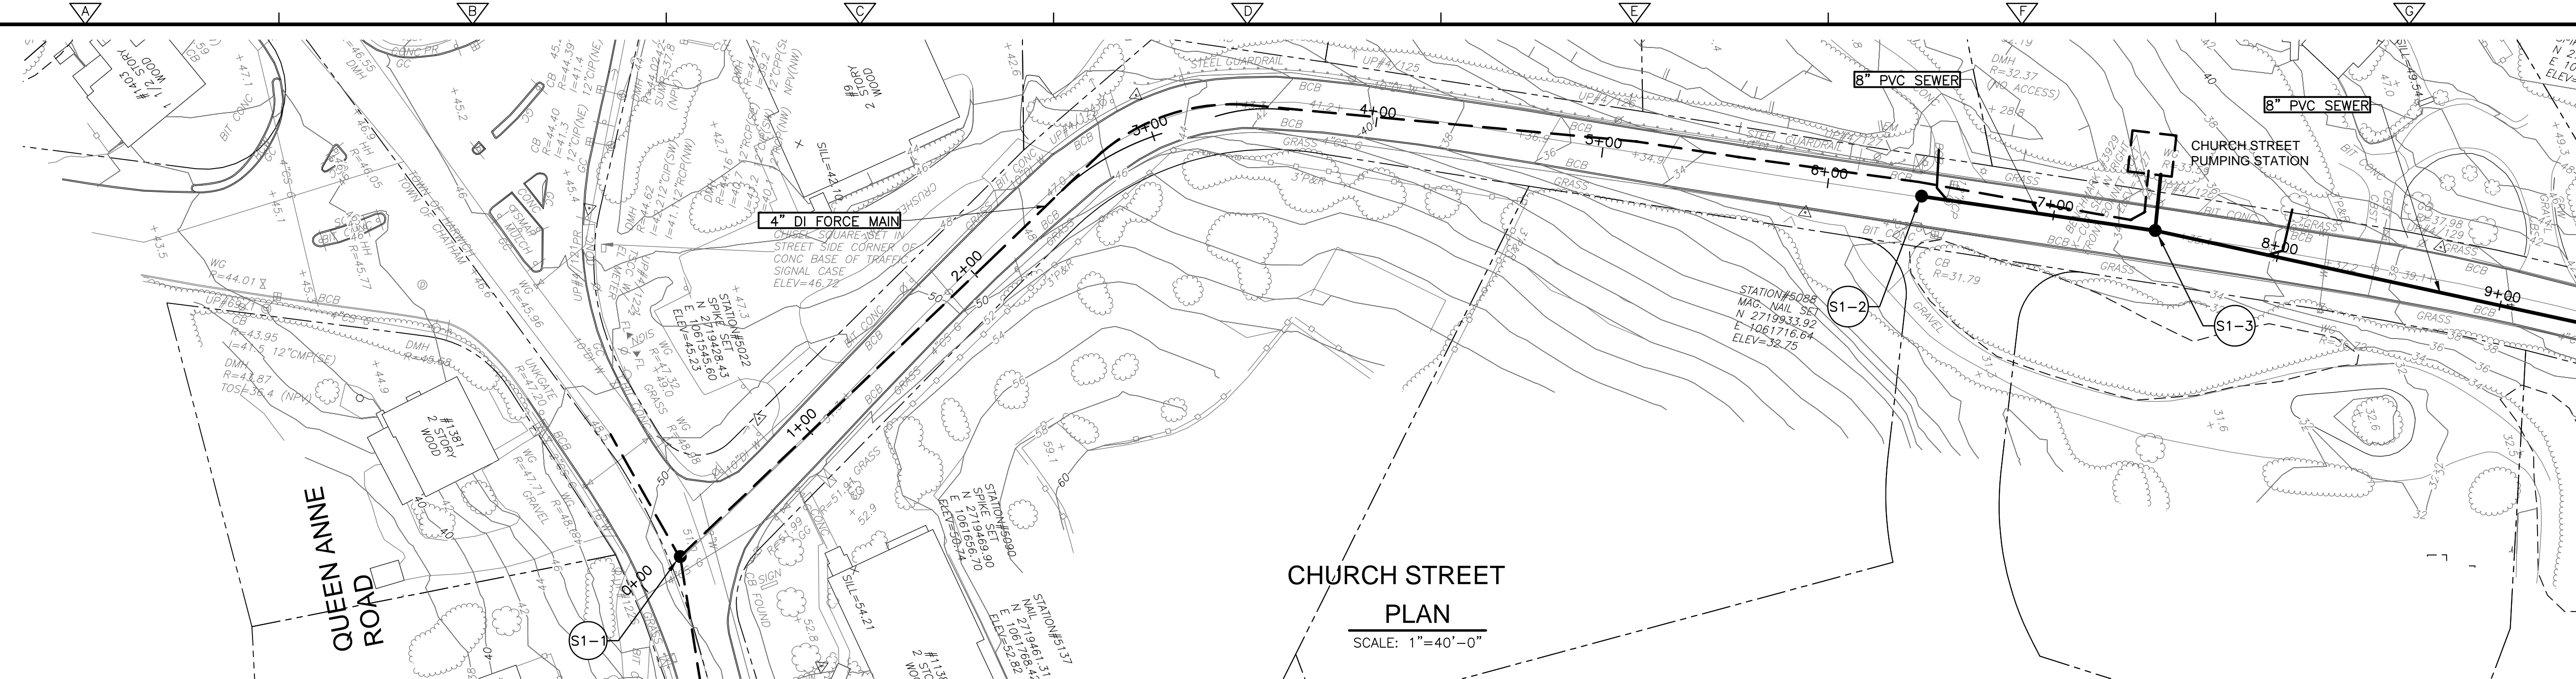

**CHURCH STREET
PLAN**
SCALE: 1"=40'-0"

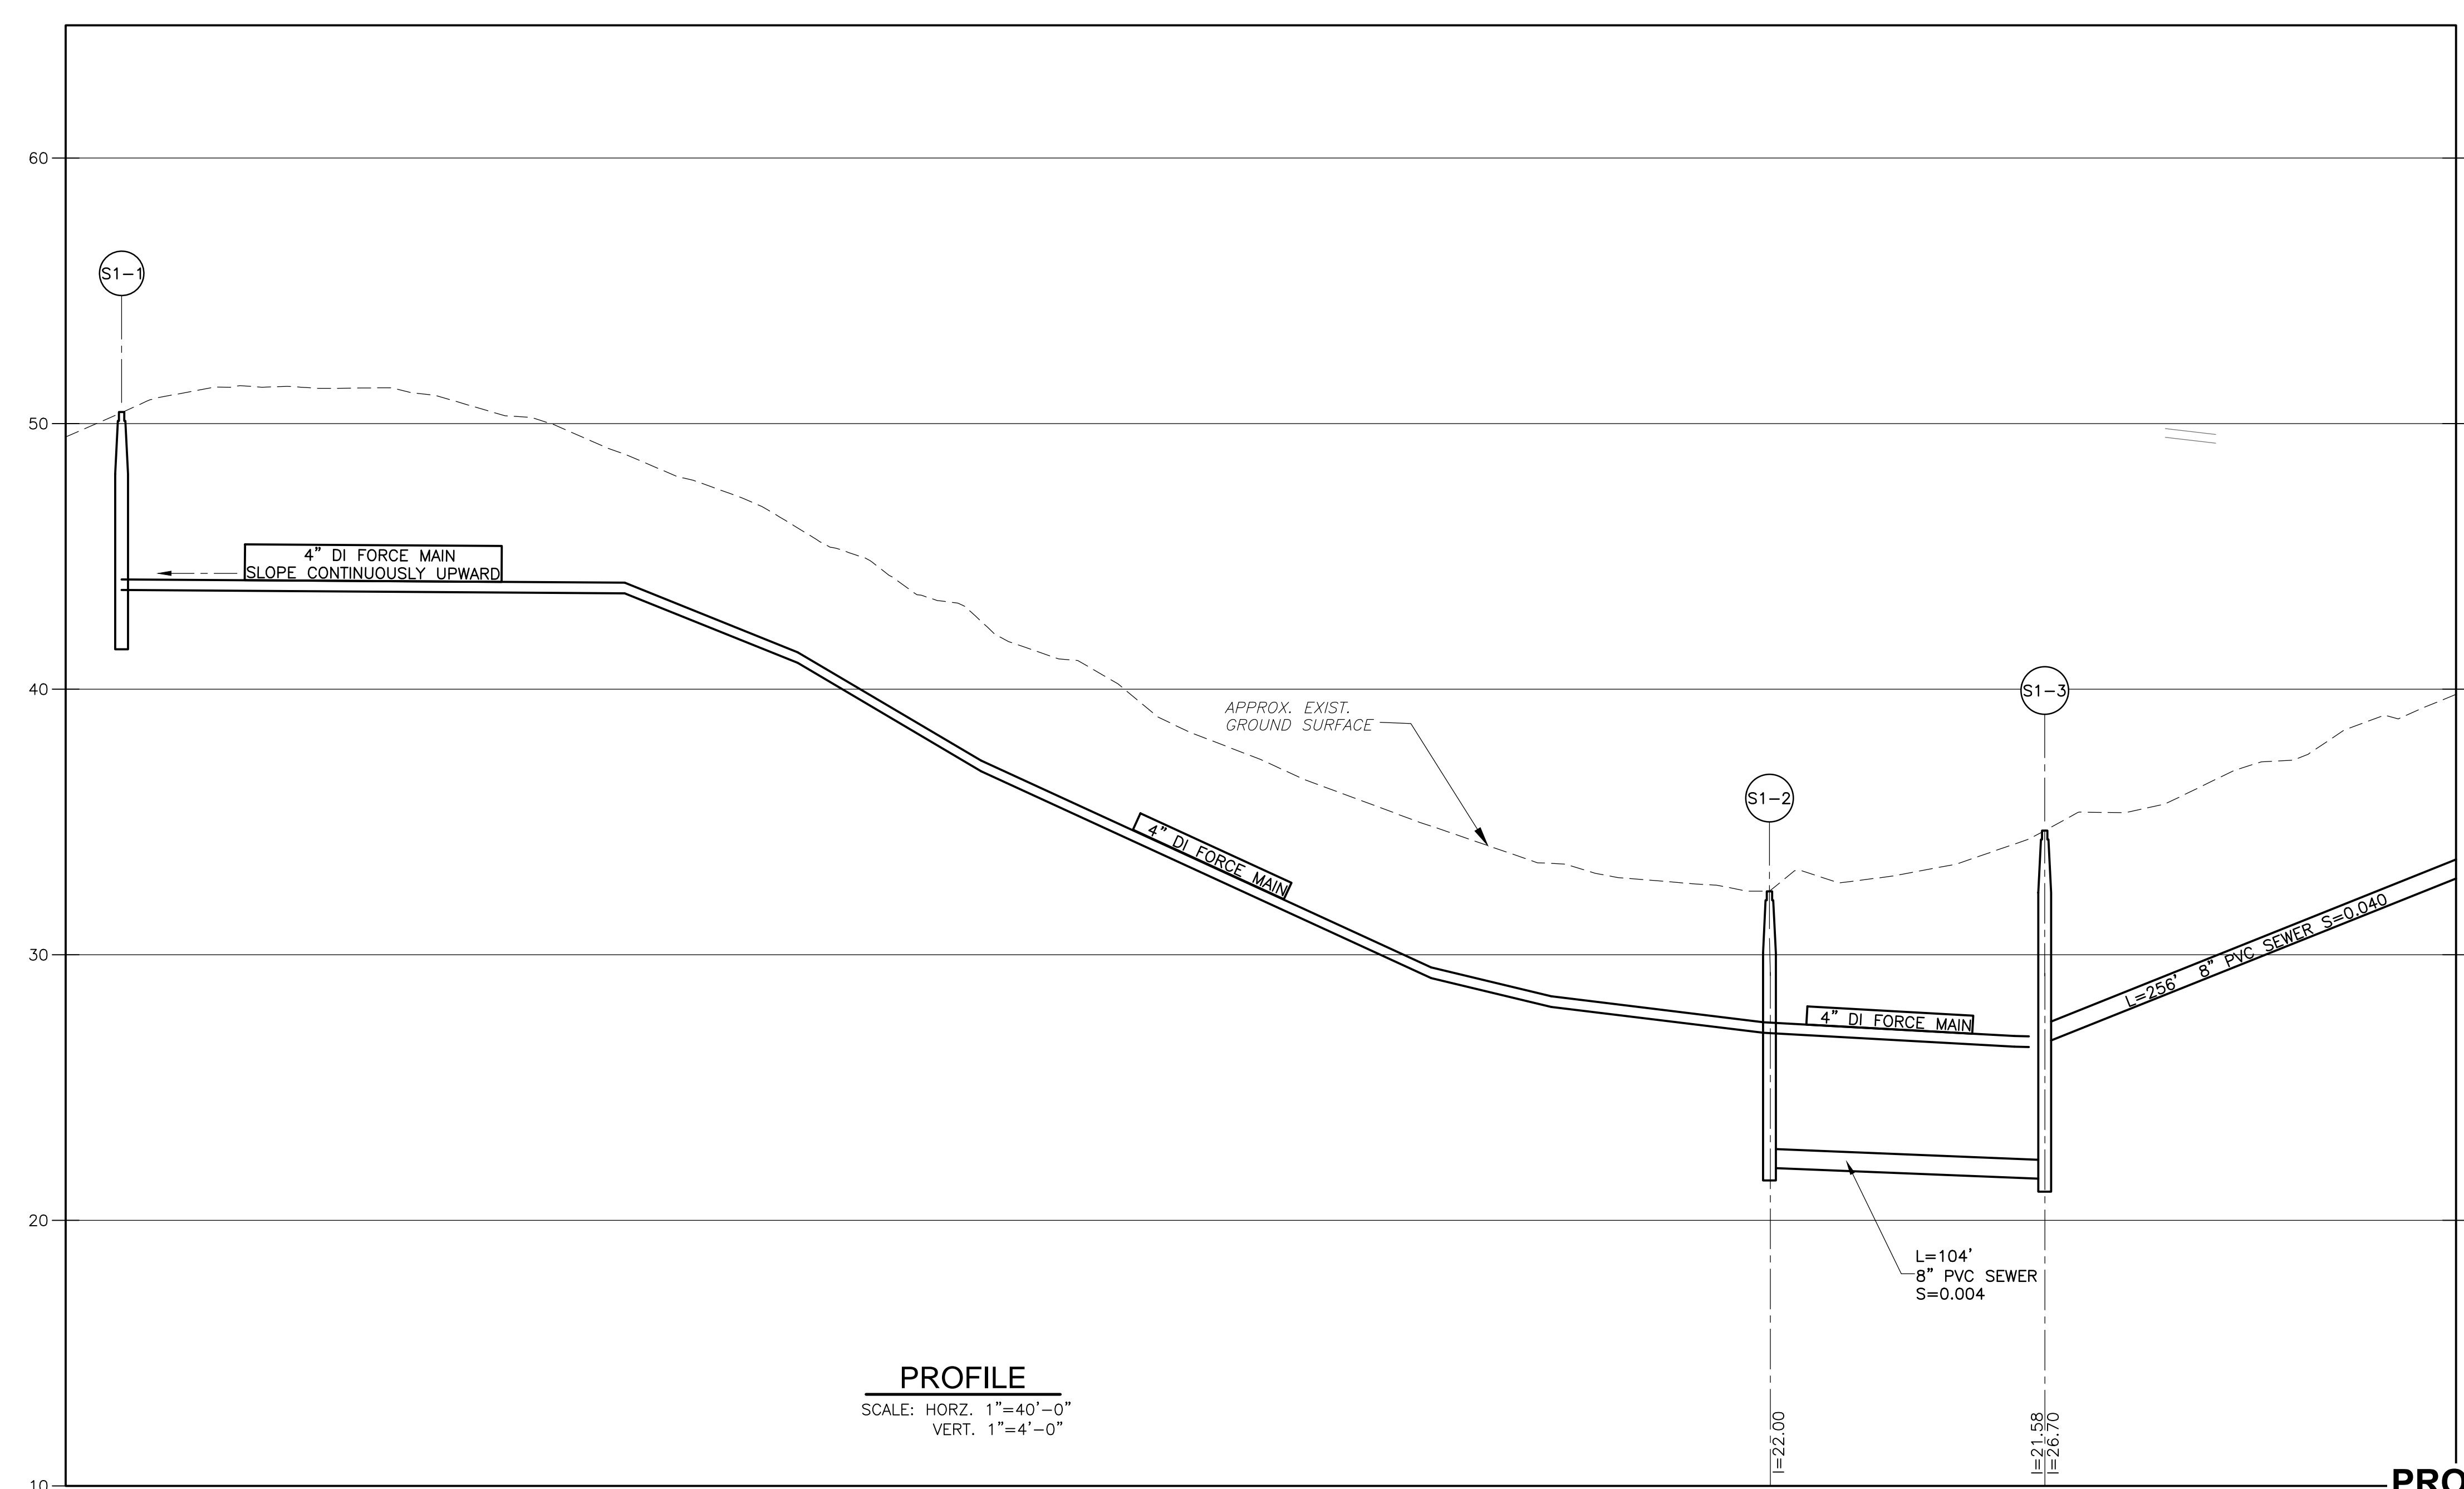

PROFILE
SCALE: HORIZ. 1"=40'-0"
VERT. 1"=4'-0"

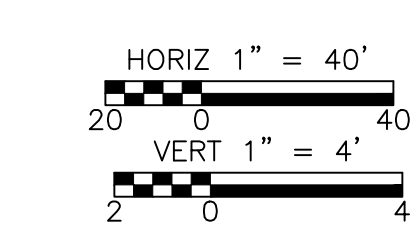

PROGRESS PRINT - 6-20-2018

REV. NO.	DATE	DRWN	CHKD	REMARKS

DESIGNED BY:	_____ X
DRAWN BY:	_____ X
SHEET CHK'D BY:	_____ X
CROSS CHK'D BY:	_____ X
APPROVED BY:	_____ X
DATE:	JAN 2018


CDM Smith
50 Hampshire Street
Cambridge, MA 02139
Tel: (617) 452-6000

TOWN OF HARWICH, MASSACHUSETTS
SEWERAGE WORKS IMPROVEMENTS
PHASE 2 - CONTRACT NO. 2

**CHURCH STREET
FORCE MAIN LAYOUT**



PROJECT NO.	0324-113964
FILE NAME:	CO31PLPR
SHEET NO.	C-31

© 2018 CDM SMITH. ALL RIGHTS RESERVED. REUSE OF DOCUMENTS: THESE DOCUMENTS AND DESIGNS PROVIDED BY PROFESSIONAL SERVICE, INCORPORATED HEREIN, ARE THE PROPERTY OF CDM SMITH AND ARE NOT TO BE USED, IN WHOLE OR PART, FOR ANY OTHER PROJECT WITHOUT THE WRITTEN AUTHORIZATION OF CDM SMITH.

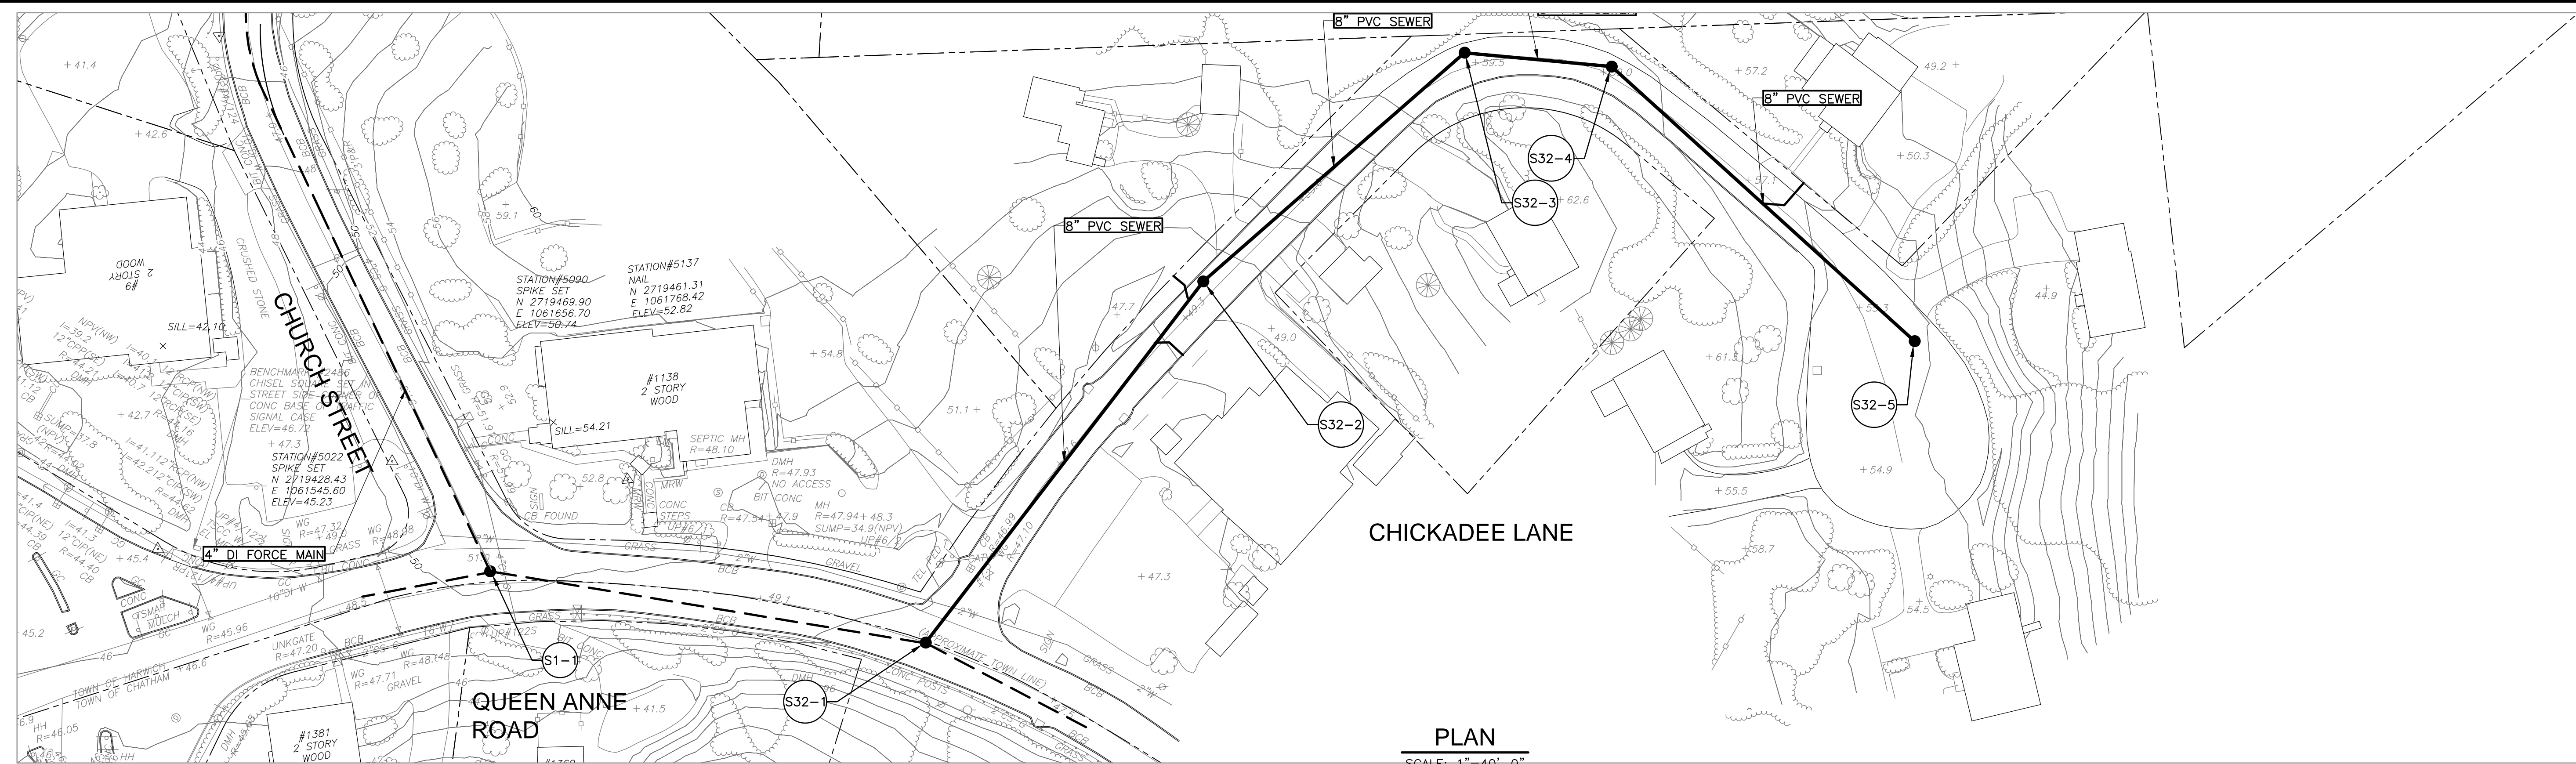


PLAN

SCALE: 1" = 40'-0"

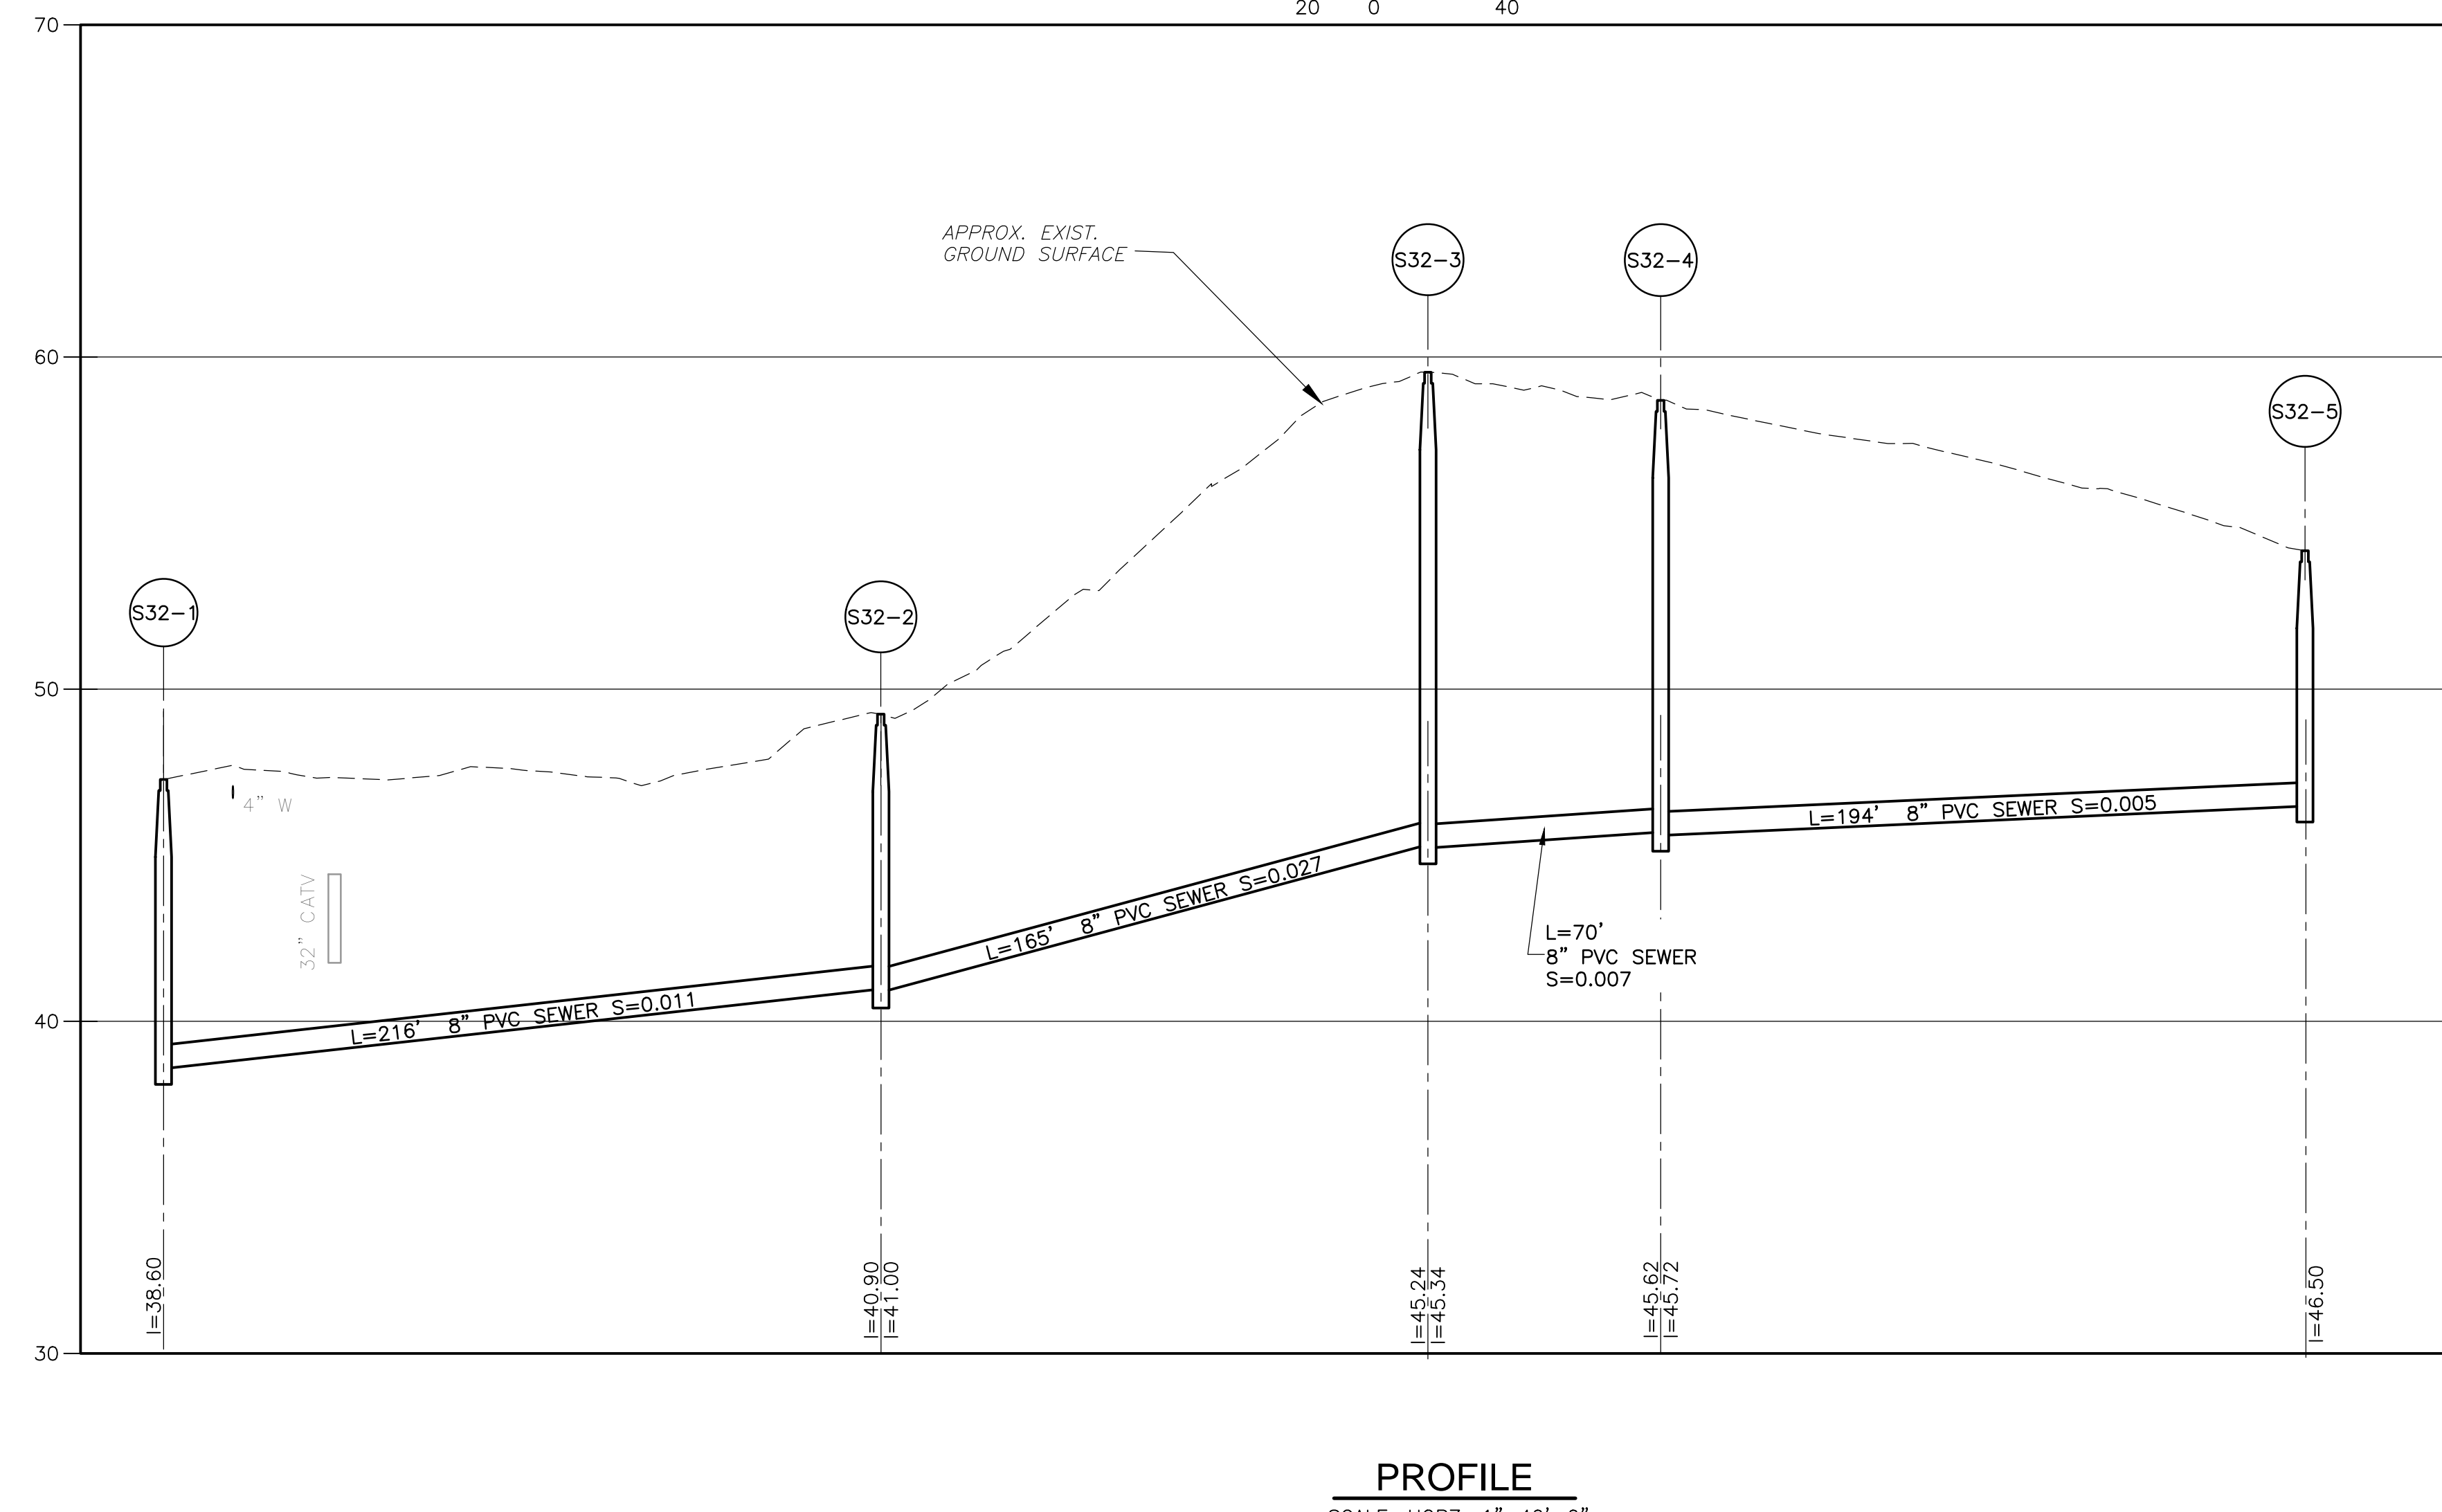 

PROFILE

SCALE: HORIZ. 1" = 40'-0"
VERT. 1" = 4'-0"

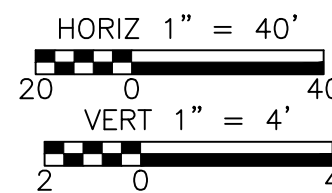

PROGRESS PRINT - 6-20-2018

REV. NO.	DATE	DRWN	CHKD	REMARKS

DESIGNED BY:	X
DRAWN BY:	M. TOUAYL
SHEET CHK'D BY:	X
CROSS CHK'D BY:	X
APPROVED BY:	X
DATE:	JAN 2018




TOWN OF HARWICH, MASSACHUSETTS
SEWERAGE WORKS IMPROVEMENTS
PHASE 2 - CONTRACT NO. 2

CHICKADEE LANE

PROJECT NO.	0324-113964
FILE NAME:	C032PLPR
SHEET NO.	C-32


30% SUBMITTAL - NOT FOR CONSTRUCTION

©2018 CDM SMITH. ALL RIGHTS RESERVED. REUSE OF DOCUMENTS: THESE DOCUMENTS AND DESIGNS PROVIDED BY PROFESSIONAL SERVICE, INCORPORATED HEREIN, ARE THE PROPERTY OF CDM SMITH AND ARE NOT TO BE USED, IN WHOLE OR PART, FOR ANY OTHER PROJECT WITHOUT THE WRITTEN AUTHORIZATION OF CDM SMITH.

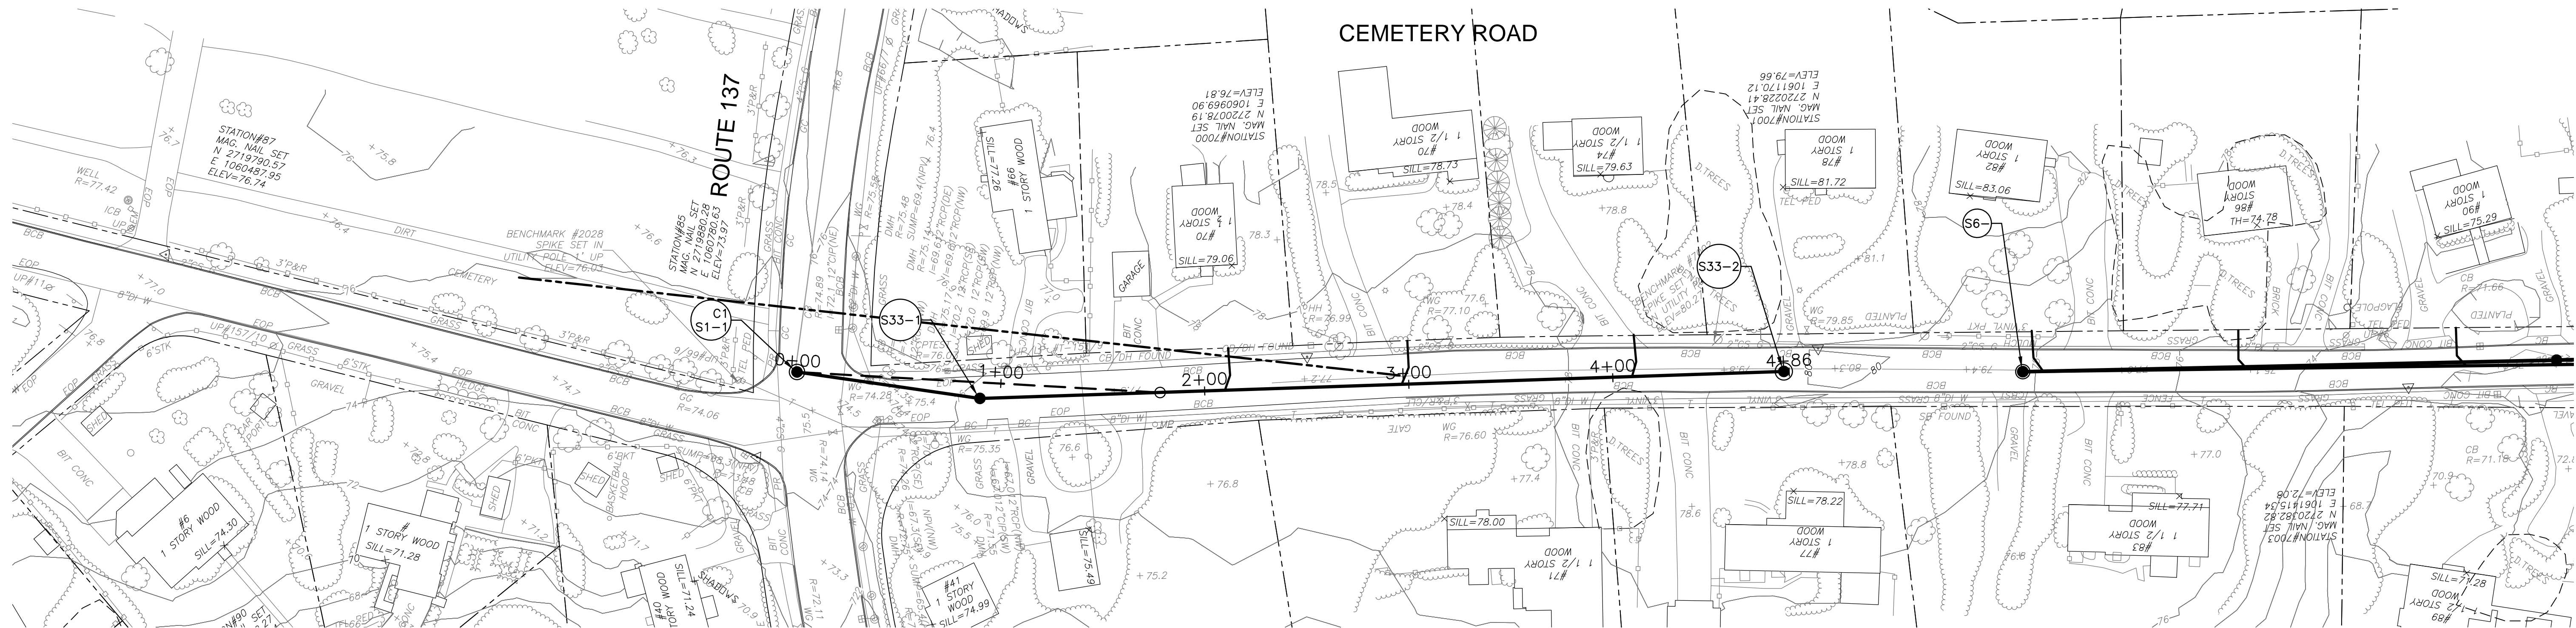


PLAN

SCALE: 1"=40'-0"

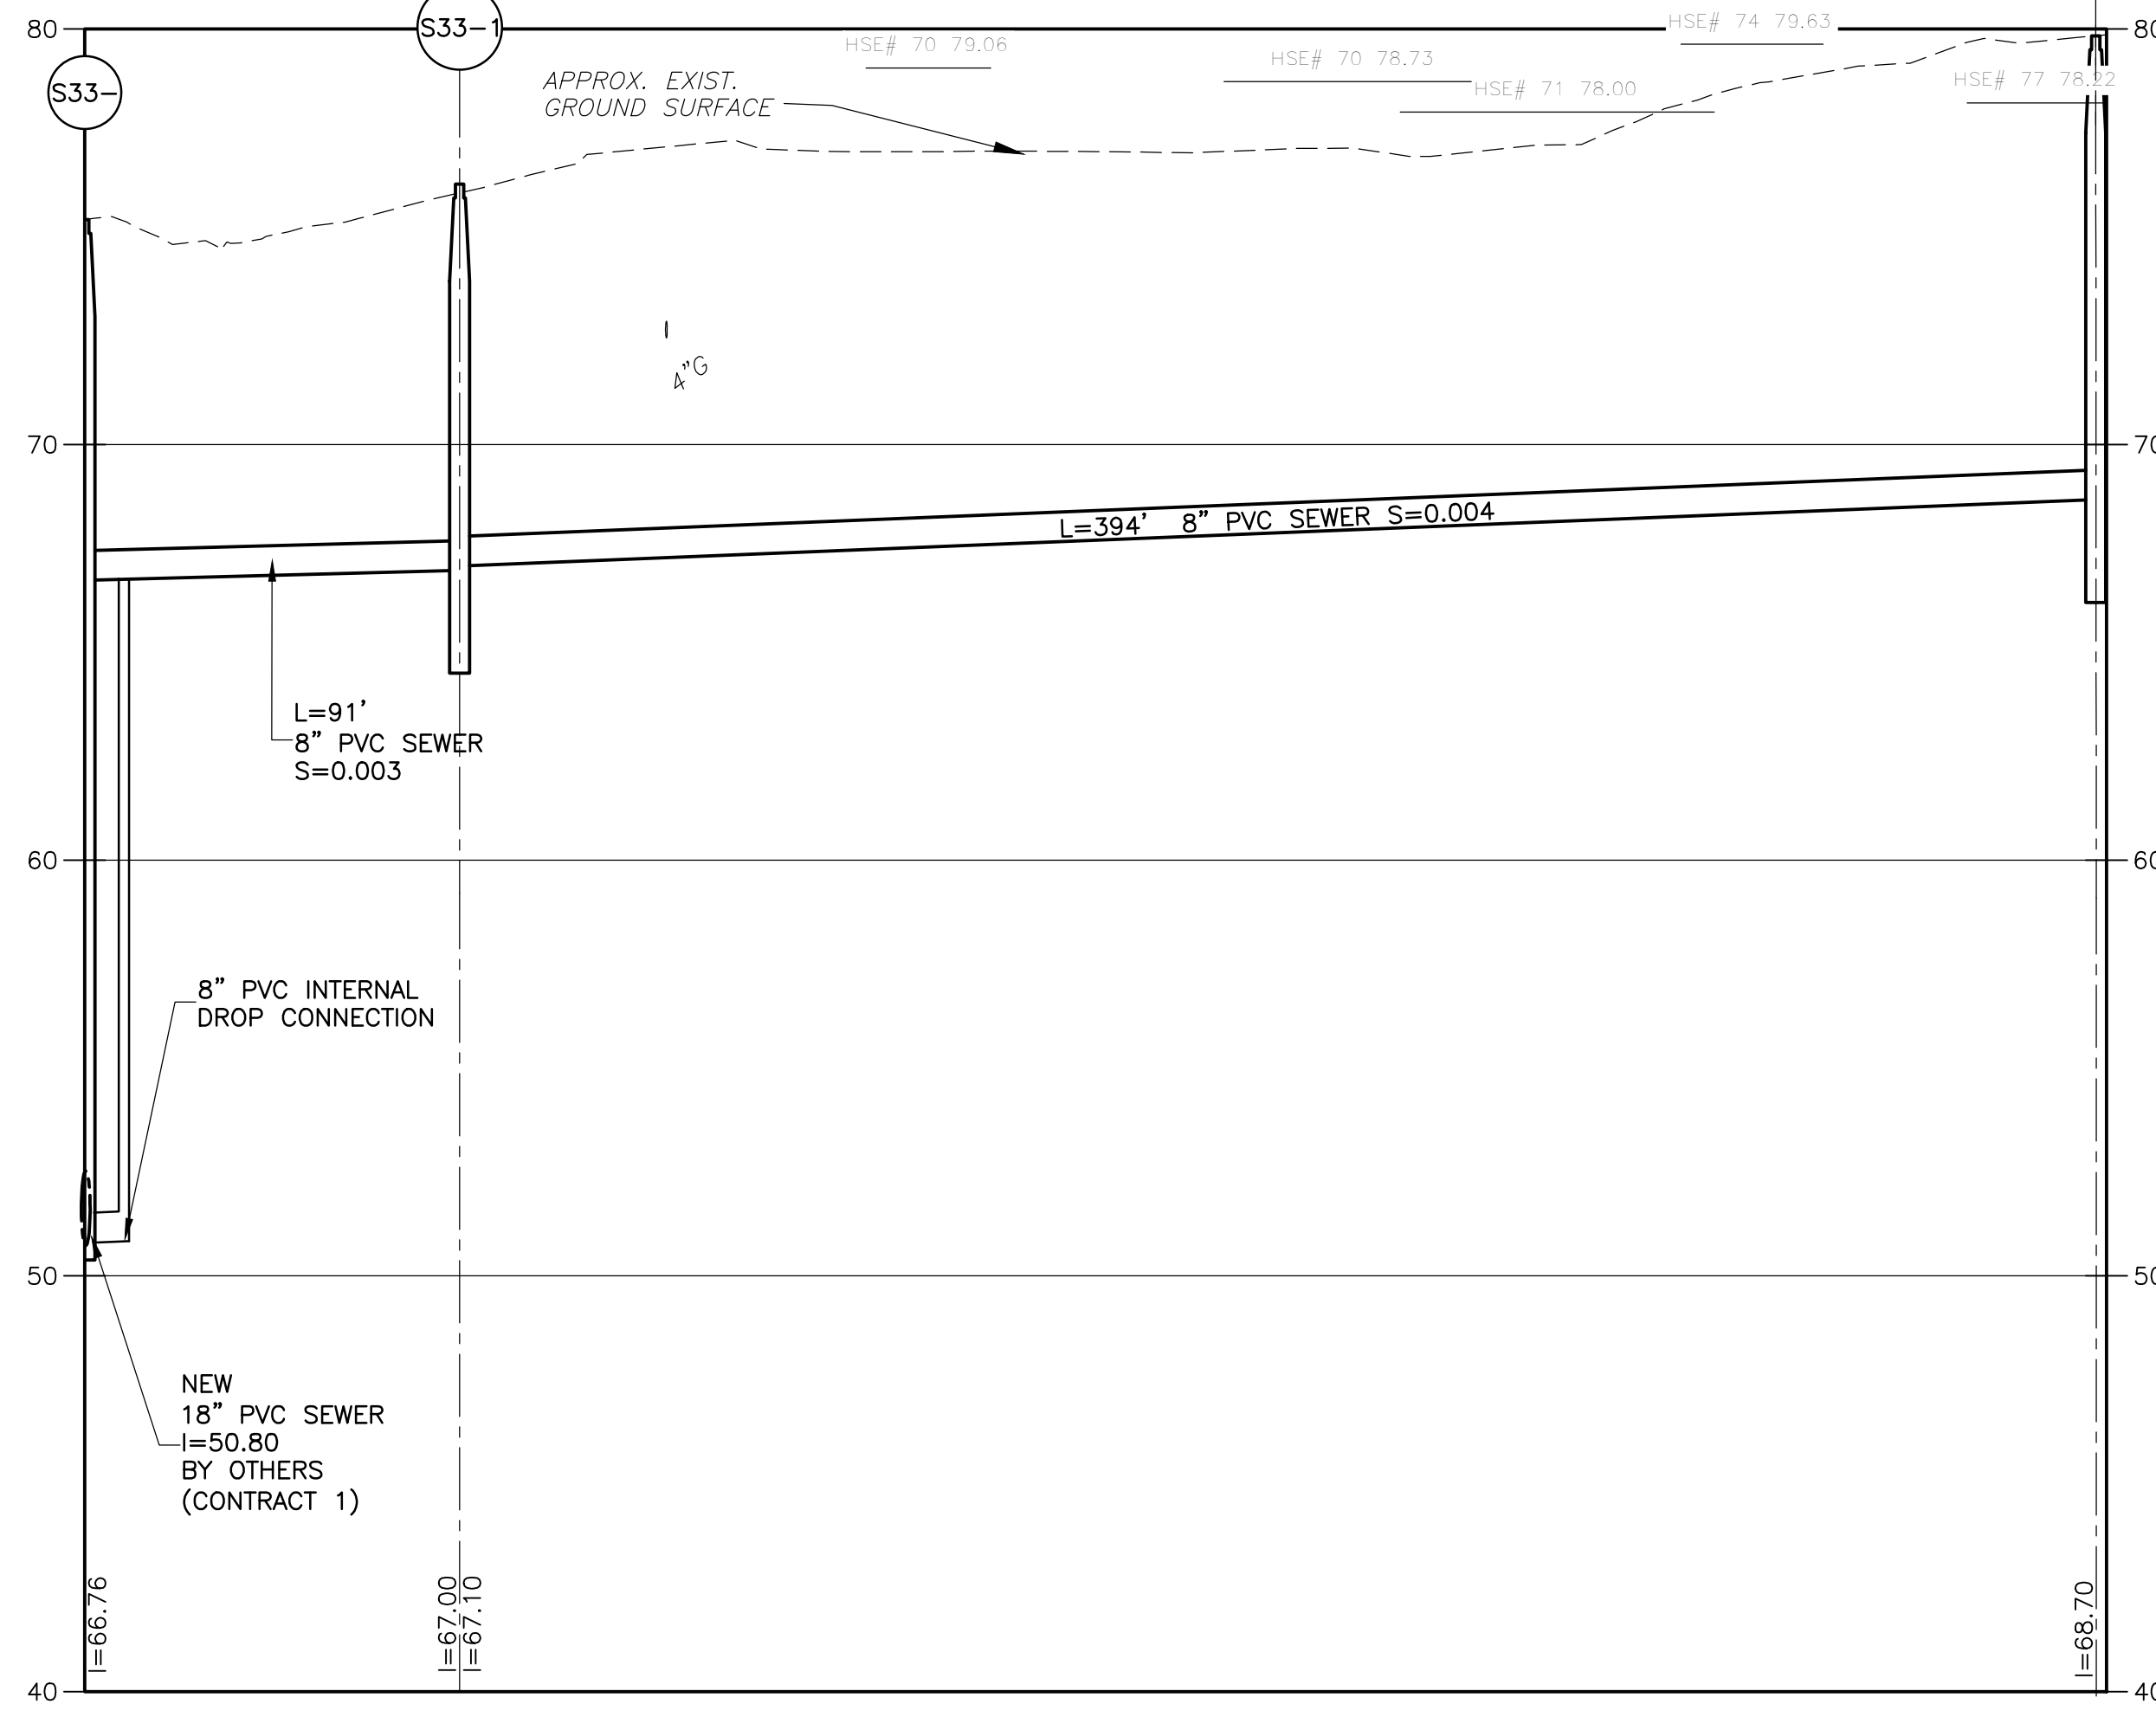

PROFILE

SCALE: HORIZ. 1"=40'-0"
VERT. 1"=4'-0"

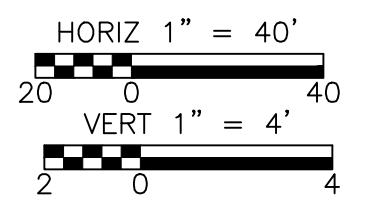

PROGRESS PRINT - 6-20-2018

REV. NO.	DATE	DRWN	CHKD	REMARKS

DESIGNED BY: _____	X
DRAWN BY: M. TOUAYL	X
SHEET CHK'D BY: _____	X
CROSS CHK'D BY: _____	X
APPROVED BY: _____	X
DATE: JAN 2018	



TOWN OF HARWICH, MASSACHUSETTS
SEWERAGE WORKS IMPROVEMENTS
PHASE 2 - CONTRACT NO. 2

CEMETERY ROAD

PROJECT NO. 0324-113964
FILE NAME: C033PLPR
SHEET NO. C-33

30% SUBMITTAL - NOT FOR CONSTRUCTION