

RECEIVED
TOWN CLERK
HARWICH, MA
2022 AUG 10 P 1:25




24 School Street
PO Box 186
West Dennis, MA 02670
t: 508.394.3090

Private Residence
24 Green Needle Lane
Harwich, MA 02671



FRONT ELEVATION
SCALE: 1/4" = 1'-0"

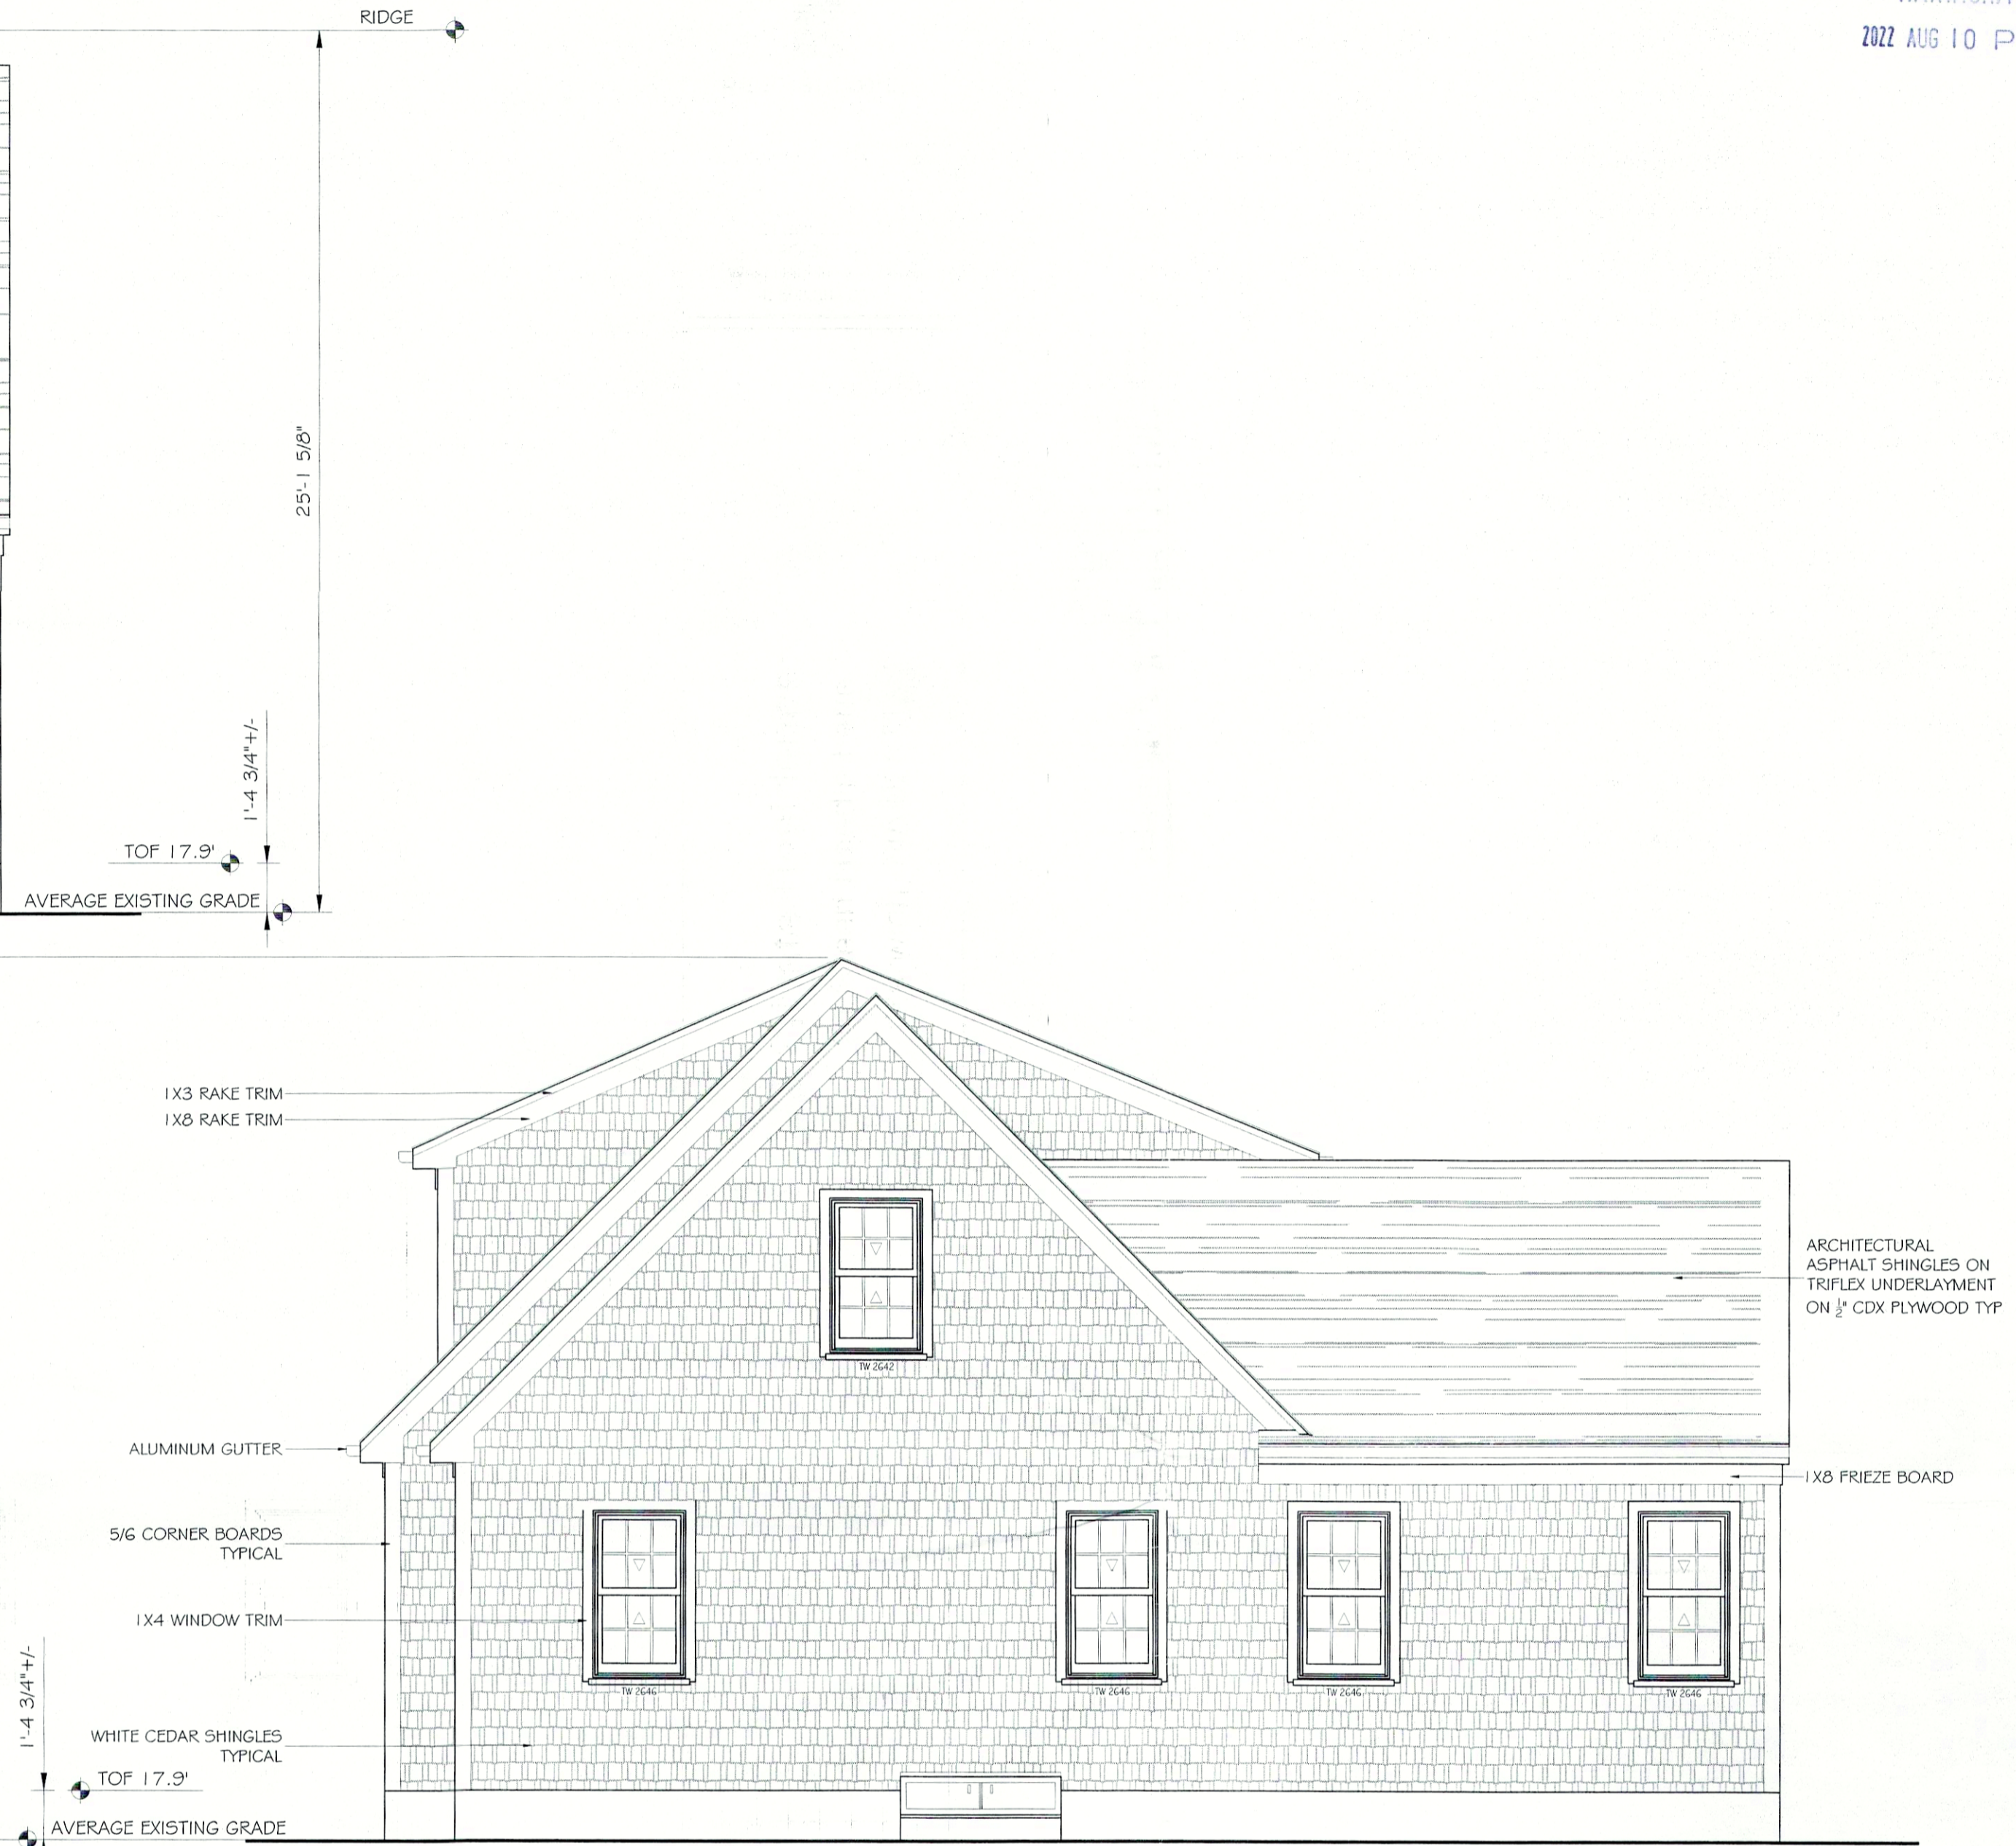

RIGHT SIDE ELEVATION
SCALE: 1/4" = 1'-0"



REAR ELEVATION
SCALE: 1/4" = 1'-0"



LEFT SIDE ELEVATION
SCALE: 1/4" = 1'-0"

ISSUE/REVISIONS


Date: March 25, 2022
ISSUE/REVISIONS

ELEVATIONS

A2

ISSUE/REVISIONS	


ISSUE/REVISIONS	

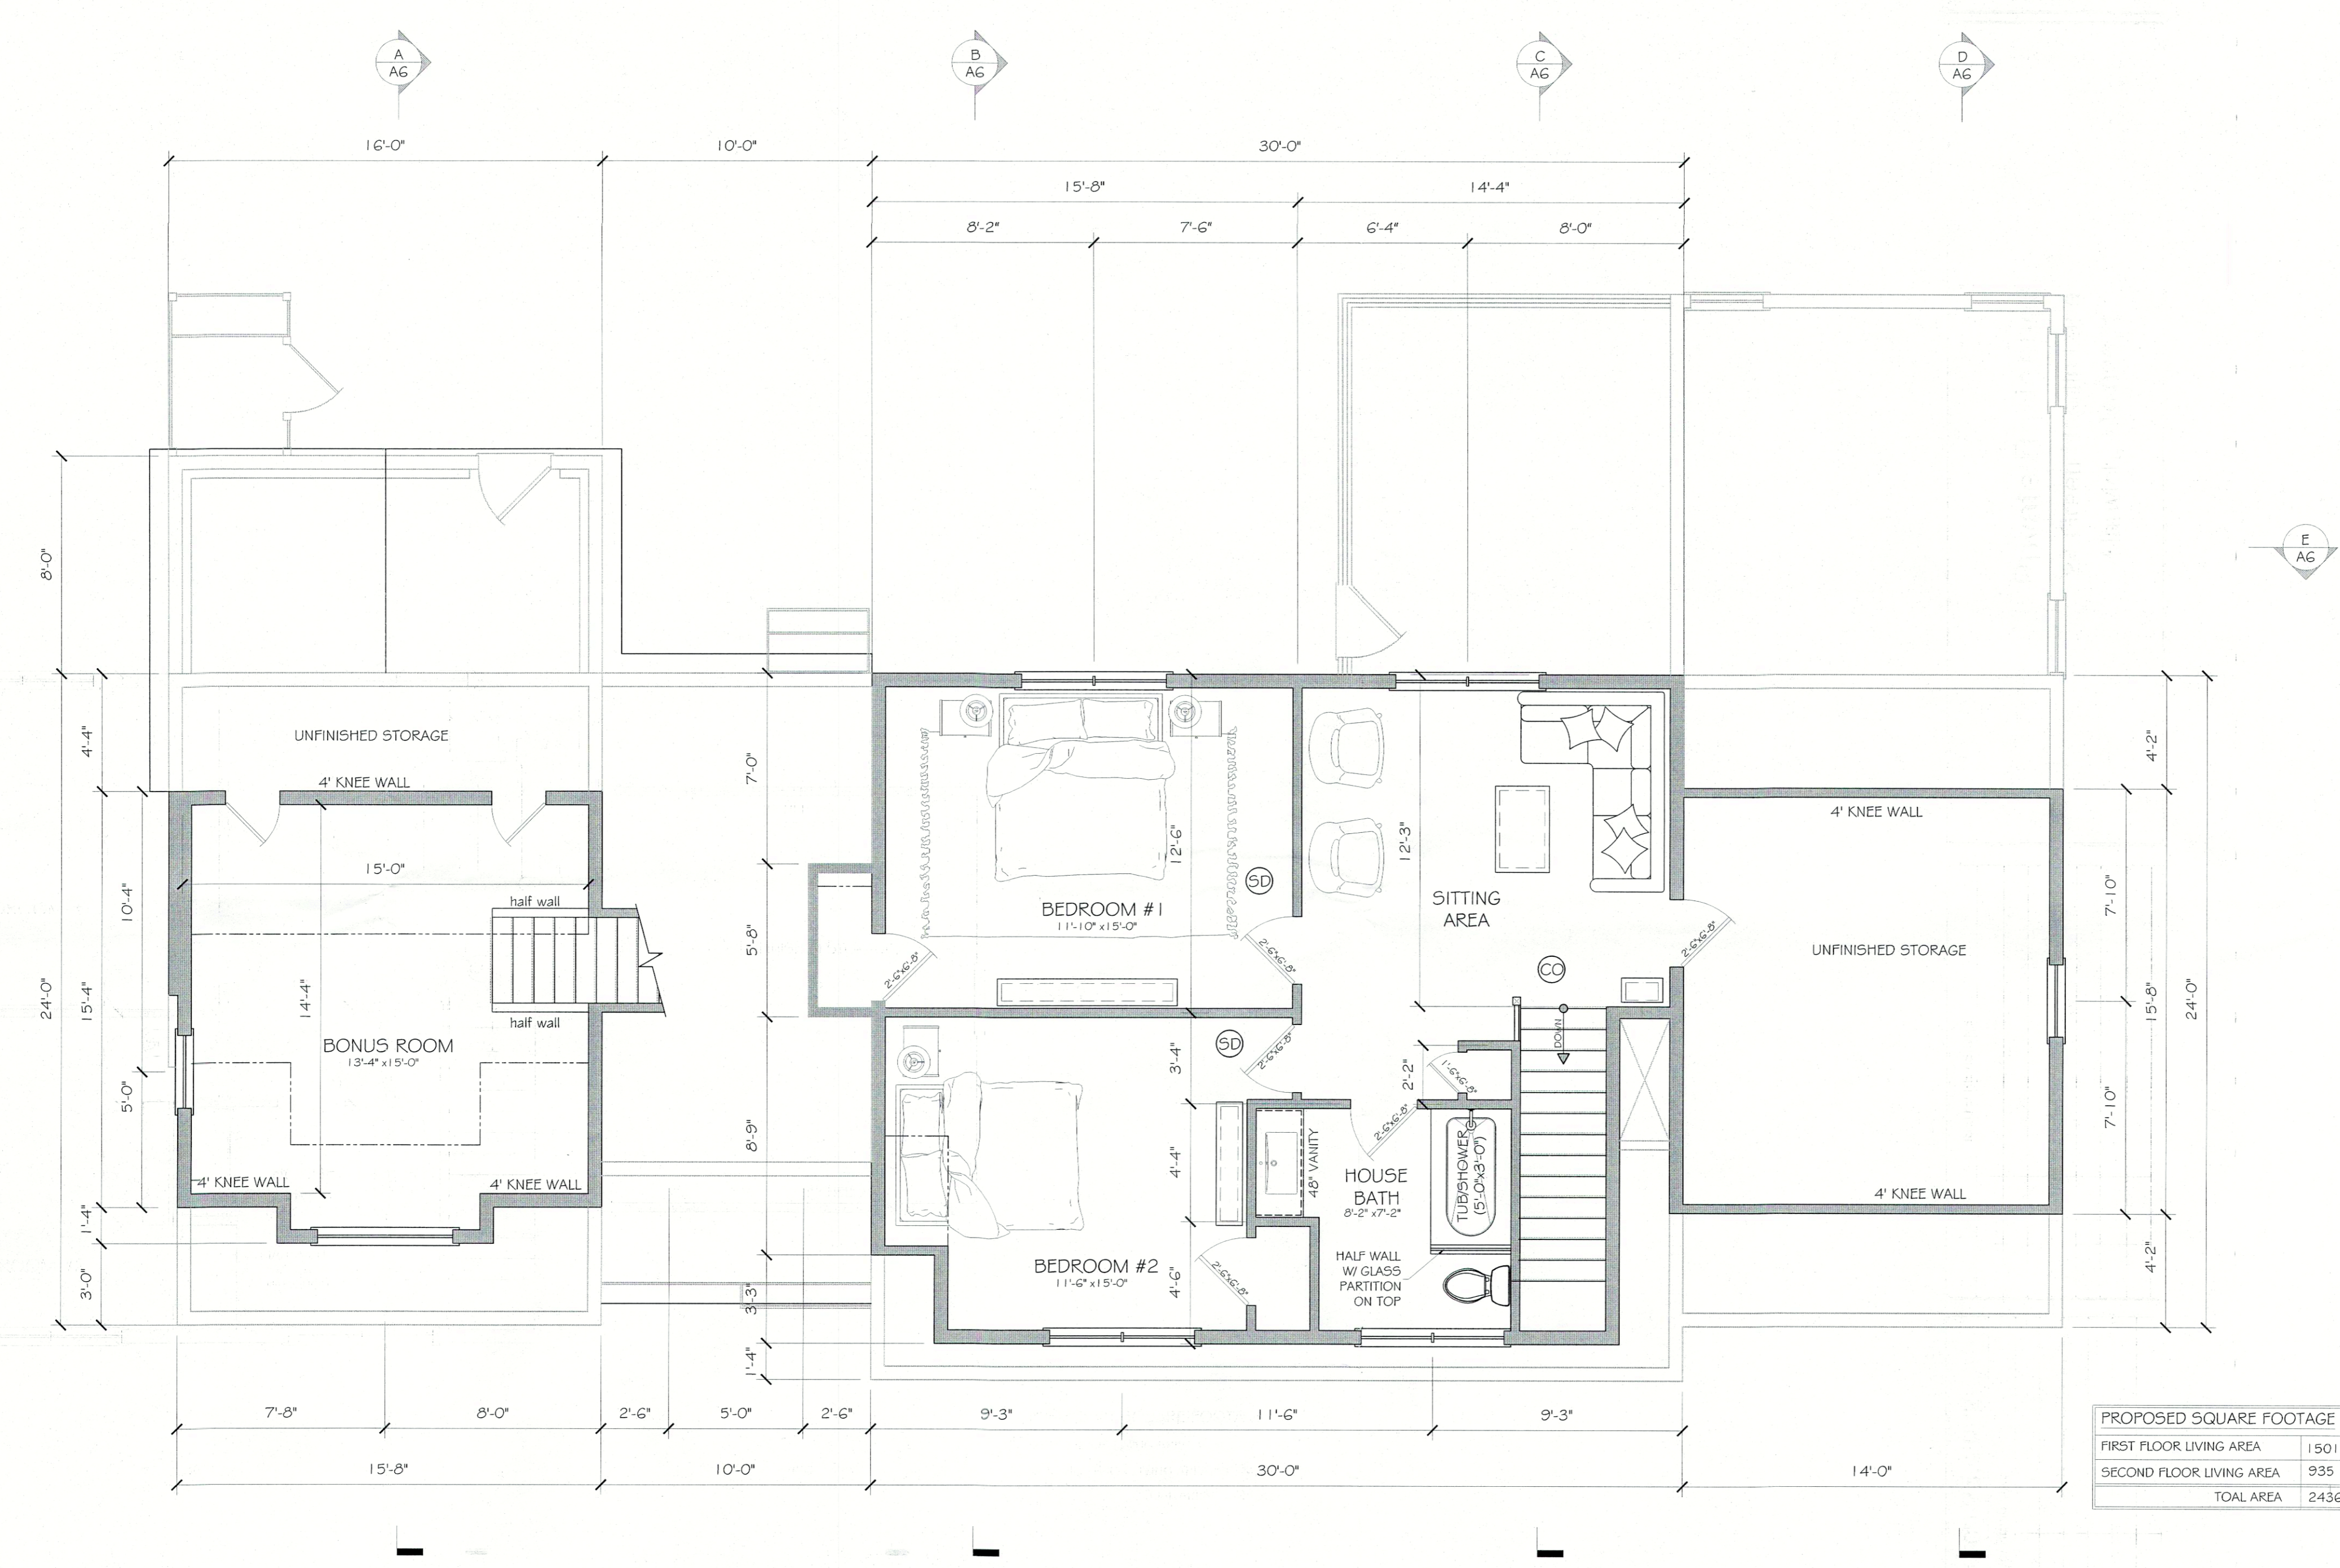

PROPOSED SQUARE FOOTAGE	
FIRST FLOOR LIVING AREA	1501
SECOND FLOOR LIVING AREA	935
TOTAL AREA	2436

SECOND FLOOR PLAN
SCALE: 1/4" = 1'-0"

Date: March 25, 2022

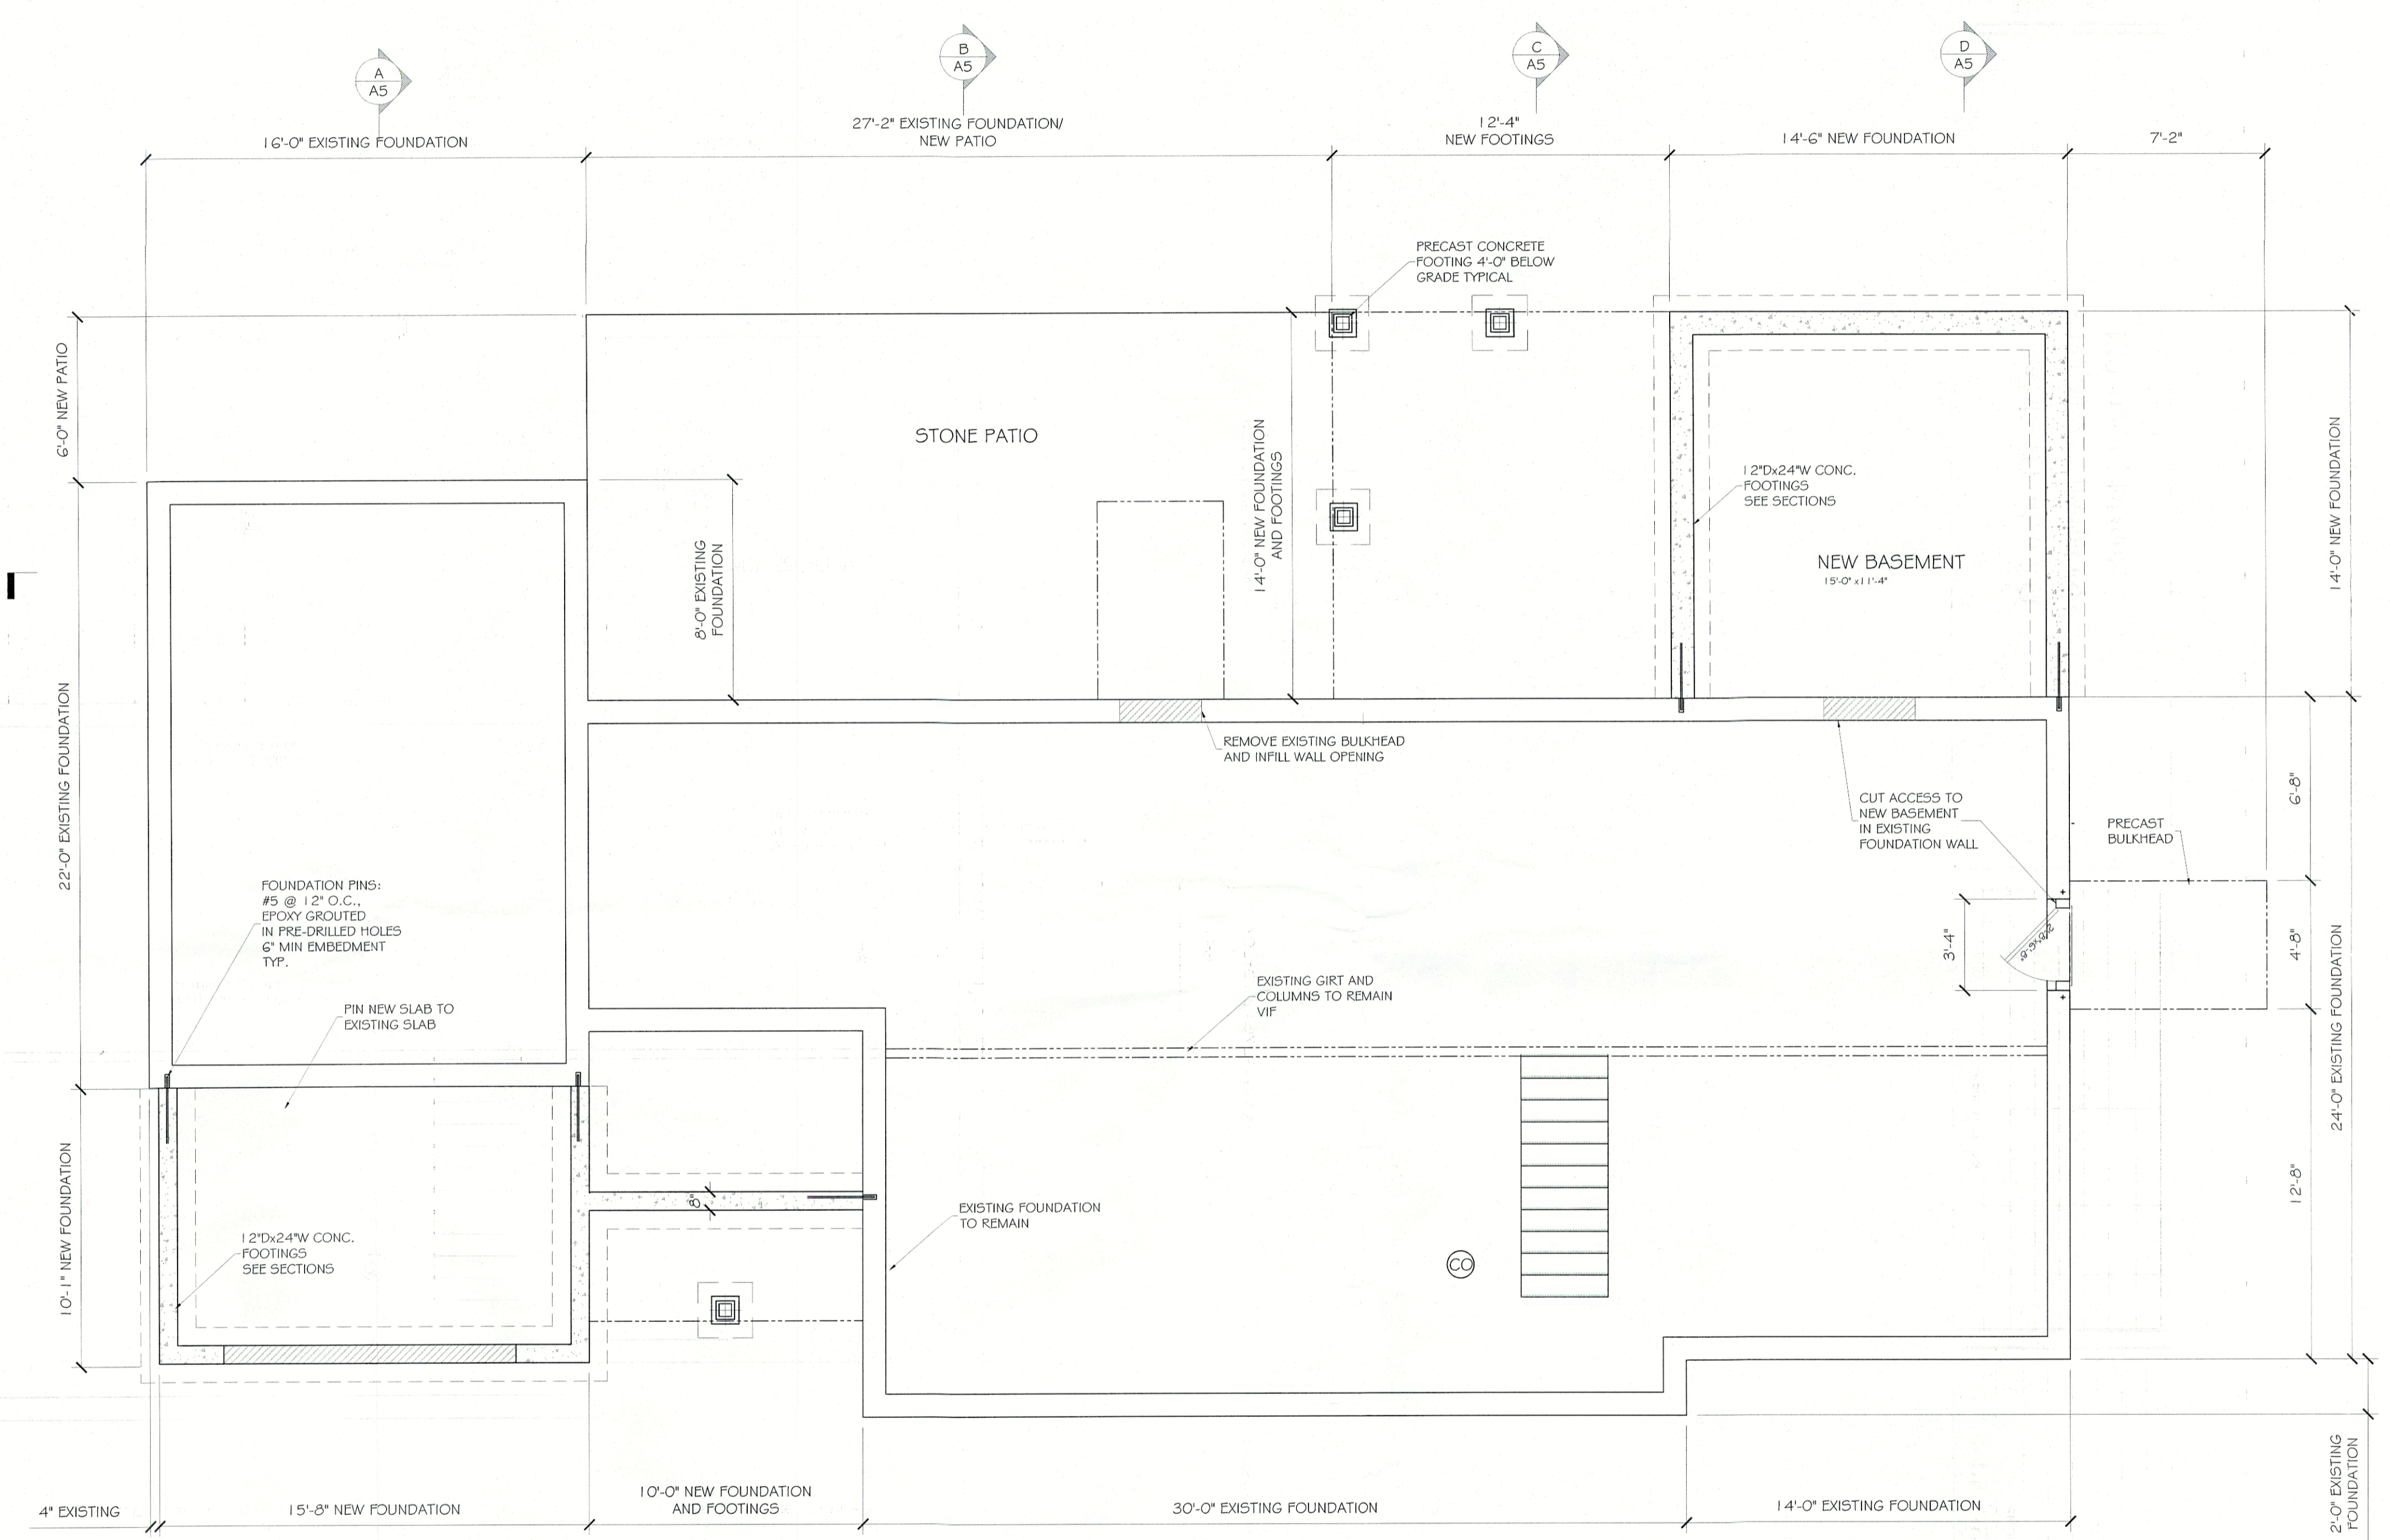

FOUNDATION PLAN
SCALE: 1/4" = 1'-0"

ISSUE/REVISIONS

Date: March 25, 2022
ISSUE/REVISIONS

FOUNDATION PLAN

S1