

1 FIRST FLOOR PLAN
SCALE: 1/4" = 1'-0"



ALTERATIONS FOR:

PSDAB OFFICE
157 ROUTE 137
HARWICH, MA 02645

Polhemus Savery DaSilva
ARCHITECTS BUILDERS

101 Depot Road Chatham, MA 02633 USA
Ph: 508-945-4500 • Fax: 508-945-9803 • www.psdab.com • email: info@psdab.com

REVISIONS

| | |
|---|-------------------|
| 1 | |
| 2 | |
| 3 | |
| 4 | |
| 5 | DRAWN BY J.W.B. |
| 6 | CHECKED BY J.W.B. |
| 7 | |

NOTICE OF COPYRIGHT
THIS DRAWING IS THE PROPERTY OF THE ARCHITECT HAS BEEN PREPARED SPECIFICALLY FOR THE OWNER FOR THIS PROJECT AT THIS SITE AND IS NOT TO BE USED FOR ANY OTHER PURPOSE, LOCATION, OR OWNER WITHOUT WRITTEN CONSENT OF THE ARCHITECT
© 2015 Polhemus Savery DaSilva

TITLE:
FIRST FLOOR PLAN

File No. 999-harwichoffice-plans.dwg
Date 09-8-2023
Sheet No

A-1.1



1 FRONT ELEVATION (NORTH)
SCALE: 1/4" = 1'-0"

ALTERATIONS FOR:

PSDAB OFFICE
157 ROUTE 137
HARWICH, MA 02645

Polhemus Savery DaSilva
ARCHITECTS BUILDERS

101 Depot Road Chatham, MA 02633 USA
PH: 508-945-4500 • Fax: 508-945-9803 • www.psdab.com • email: info@psdab.com


| REVISIONS | |
|-----------|-----------------|
| 1 | |
| 2 | |
| 3 | |
| 4 | |
| 5 | DRAWN BY J.W.B. |
| 6 | CHECKED BY J.D. |
| 7 | |

NOTICE OF COPYRIGHT
THIS DRAWING IS THE PROPERTY OF THE ARCHITECT HAS BEEN PREPARED SPECIFICALLY FOR THE OWNER FOR THIS PROJECT AT THIS SITE AND IS NOT TO BE USED FOR ANY OTHER PURPOSE, LOCATION, OR OWNER WITHOUT WRITTEN CONSENT OF THE ARCHITECT
© 2015 Polhemus Savery DaSilva

TITLE:
FRONT ELEVATION (NORTH)

File No. 999-harwichoffice-plans.dwg
Date 09-8-2023
Sheet No

A-2.0

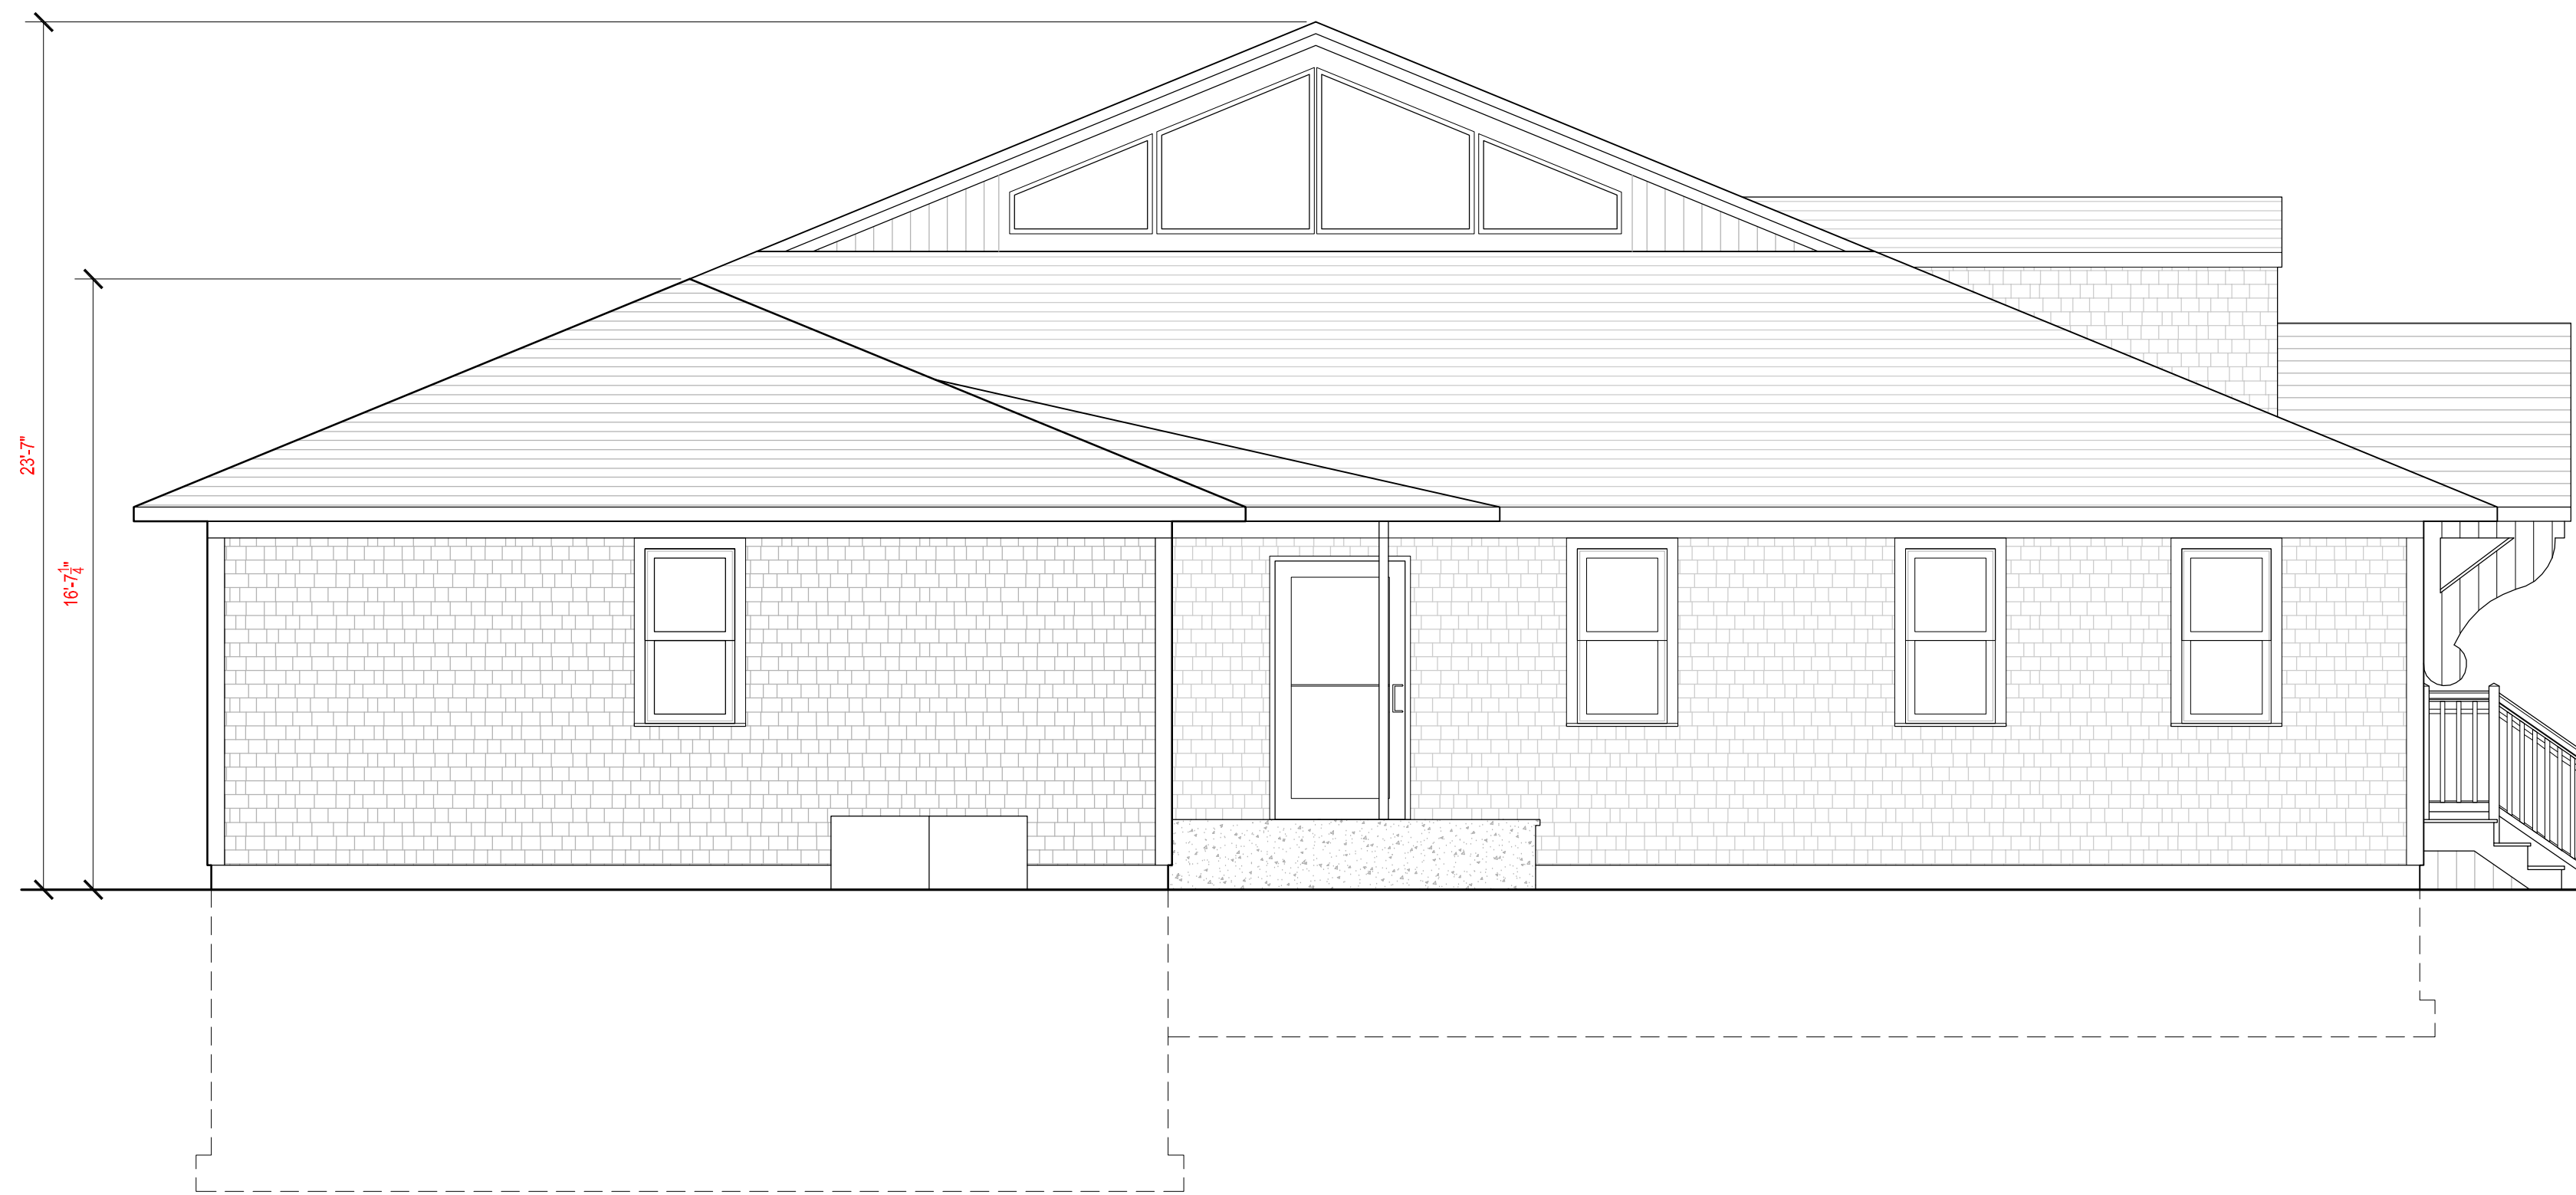

1 SIDE ELEVATION (EAST)
SCALE: 1/4" = 1'-0"

ALTERATIONS FOR:

PSDAB OFFICE
157 ROUTE 137
HARWICH, MA 02645

Polhemus Savery DaSilva
ARCHITECTS BUILDERS

101 Depot Road Chatham, MA 02633 USA
Ph: 508-945-4500 • Fax: 508-945-9803 • www.psdab.com • email: info@psdab.com

REVISIONS



| | |
|---|--------------------|
| 1 | |
| 2 | |
| 3 | |
| 4 | |
| 5 | DRAWN BY J.W.B. |
| 6 | CHECKED BY J.D. |
| 7 | |

NOTICE OF COPYRIGHT
THIS DRAWING IS THE PROPERTY OF THE ARCHITECT
HAS BEEN PREPARED SPECIFICALLY FOR THE OWNER
FOR THIS PROJECT AT THIS SITE AND IS NOT TO BE
USED FOR ANY OTHER PURPOSE, LOCATION, OR
OWNER WITHOUT WRITTEN CONSENT OF THE
ARCHITECT
© 2015 Polhemus Savery DaSilva

TITLE:
SIDE
ELEVATION
(EAST)

File No. 999-harwichoffice-plans.dwg
Date 09-8-2023
Sheet No

A-2.1

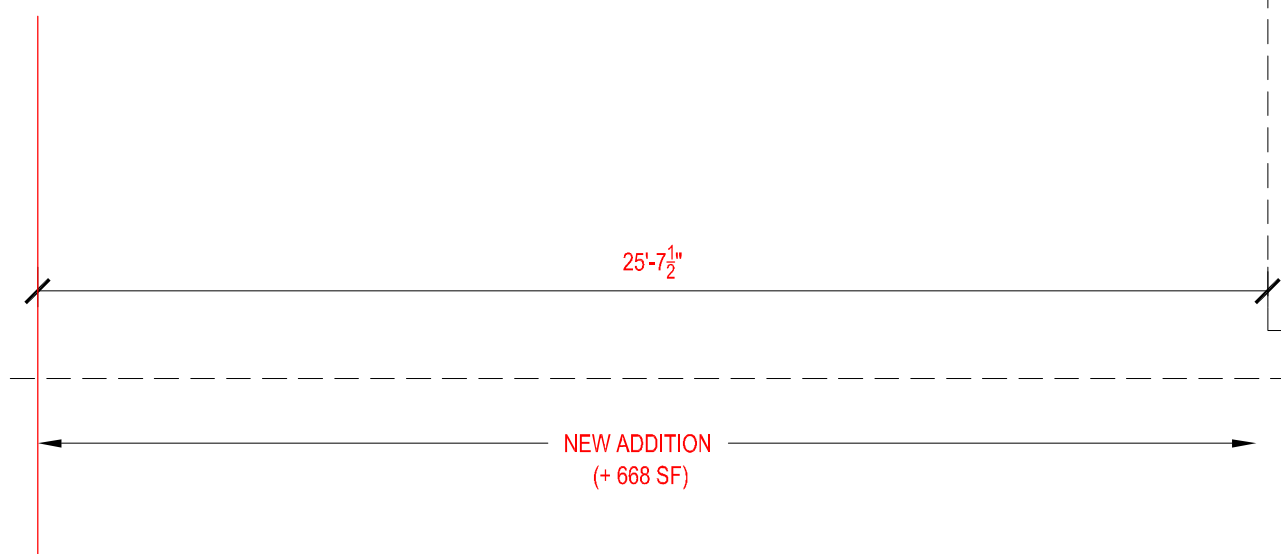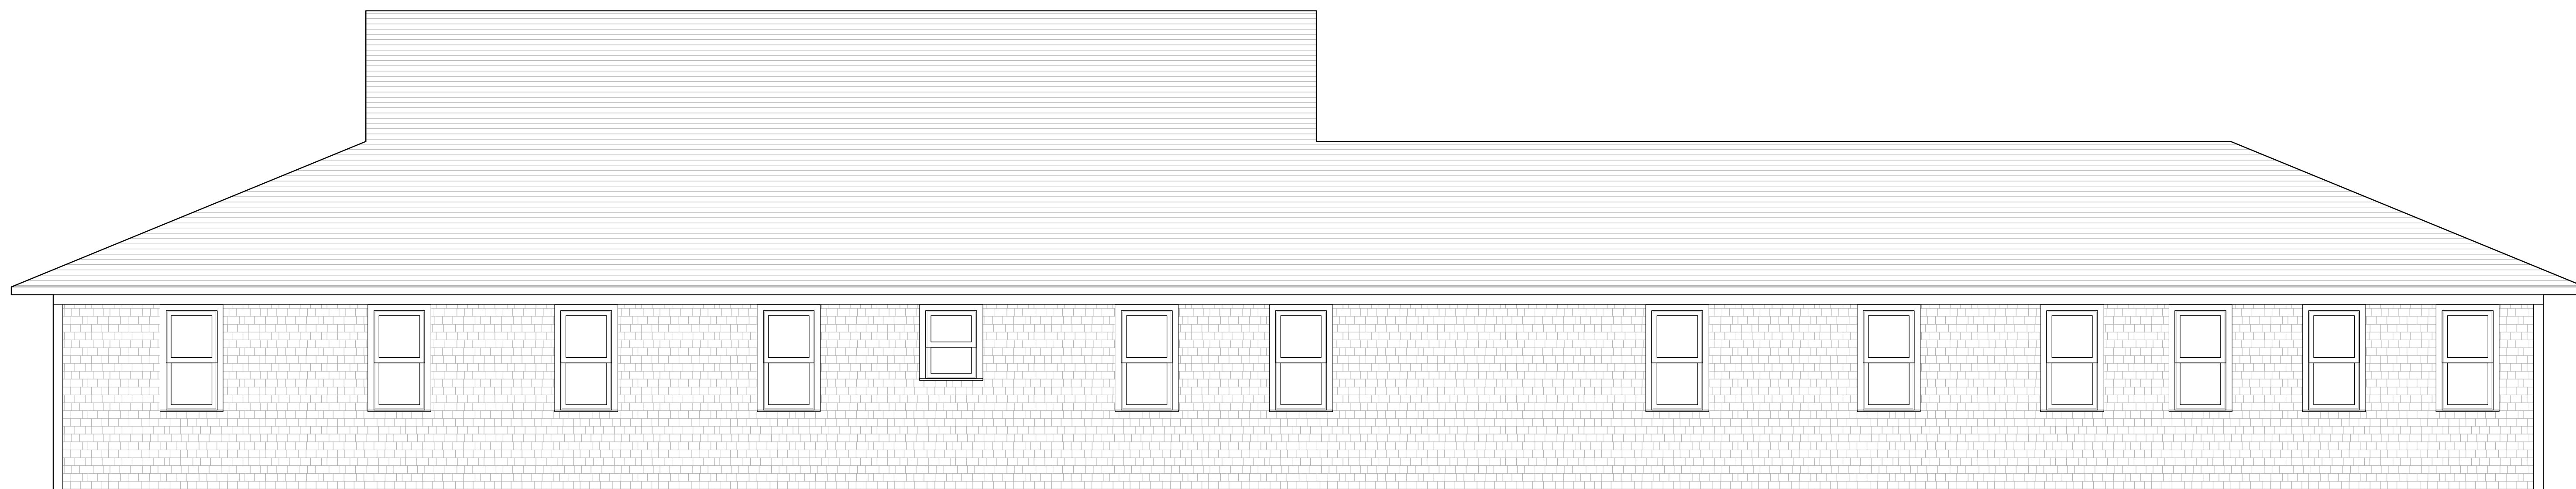

1 REAR ELEVATION (SOUTH)
SCALE: 1/4" = 1'-0"

ALTERATIONS FOR:

PSDAB OFFICE
157 ROUTE 137
HARWICH, MA 02645

Polhemus Savery DaSilva

ARCHITECTS BUILDERS

101 Depot Road Chatham, MA 02633 USA

PH: 508-945-4500 • Fax: 508-945-9803 • www.psdab.com • email: info@psdab.com

REVISIONS

| | |
|---|--------------------|
| 1 | |
| 2 | |
| 3 | |
| 4 | |
| 5 | DRAWN BY J.W.B. |
| 6 | CHECKED BY J.D. |
| 7 | |

NOTICE OF COPYRIGHT
THIS DRAWING IS THE PROPERTY OF THE ARCHITECT HAS BEEN PREPARED SPECIFICALLY FOR THE OWNER FOR THIS PROJECT AT THIS SITE AND IS NOT TO BE USED FOR ANY OTHER PURPOSE, LOCATION, OR OWNER WITHOUT WRITTEN CONSENT OF THE ARCHITECT
© 2015 Polhemus Savery DaSilva

TITLE:
REAR
ELEVATION
(SOUTH)

File No. 999-harwichoffice-plans.dwg
Date 09-8-2023
Sheet No

A-2.2



1 SIDE ELEVATION (WEST)
SCALE: 1/4" = 1'-0"

ALTERATIONS FOR:

PSDAB OFFICE
157 ROUTE 137
HARWICH, MA 02645

Polhemus Savery DaSilva
ARCHITECTS BUILDERS

101 Depot Road Chatham, MA 02633 USA
Ph: 508-945-4500 • Fax: 508-945-9803 • www.psdab.com • email: info@psdab.com

| REVISIONS | |
|-----------|--------------------|
| 1 | |
| 2 | |
| 3 | |
| 4 | |
| 5 | DRAWN BY J.W.B. |
| 6 | CHECKED BY J.D. |
| 7 | |

NOTICE OF COPYRIGHT
THIS DRAWING IS THE PROPERTY OF THE ARCHITECT
HAS BEEN PREPARED SPECIFICALLY FOR THE OWNER
FOR THIS PROJECT AT THIS SITE AND IS NOT TO BE
USED FOR ANY OTHER PURPOSE, LOCATION, OR
OWNER WITHOUT WRITTEN CONSENT OF THE
ARCHITECT
© 2015 Polhemus Savery DaSilva

TITLE:
SIDE
ELEVATION
(WEST)

File No. 999-harwichoffice-plans.dwg
Date 09-8-2023
Sheet No

A-2.3