


Phase 1: Building 1

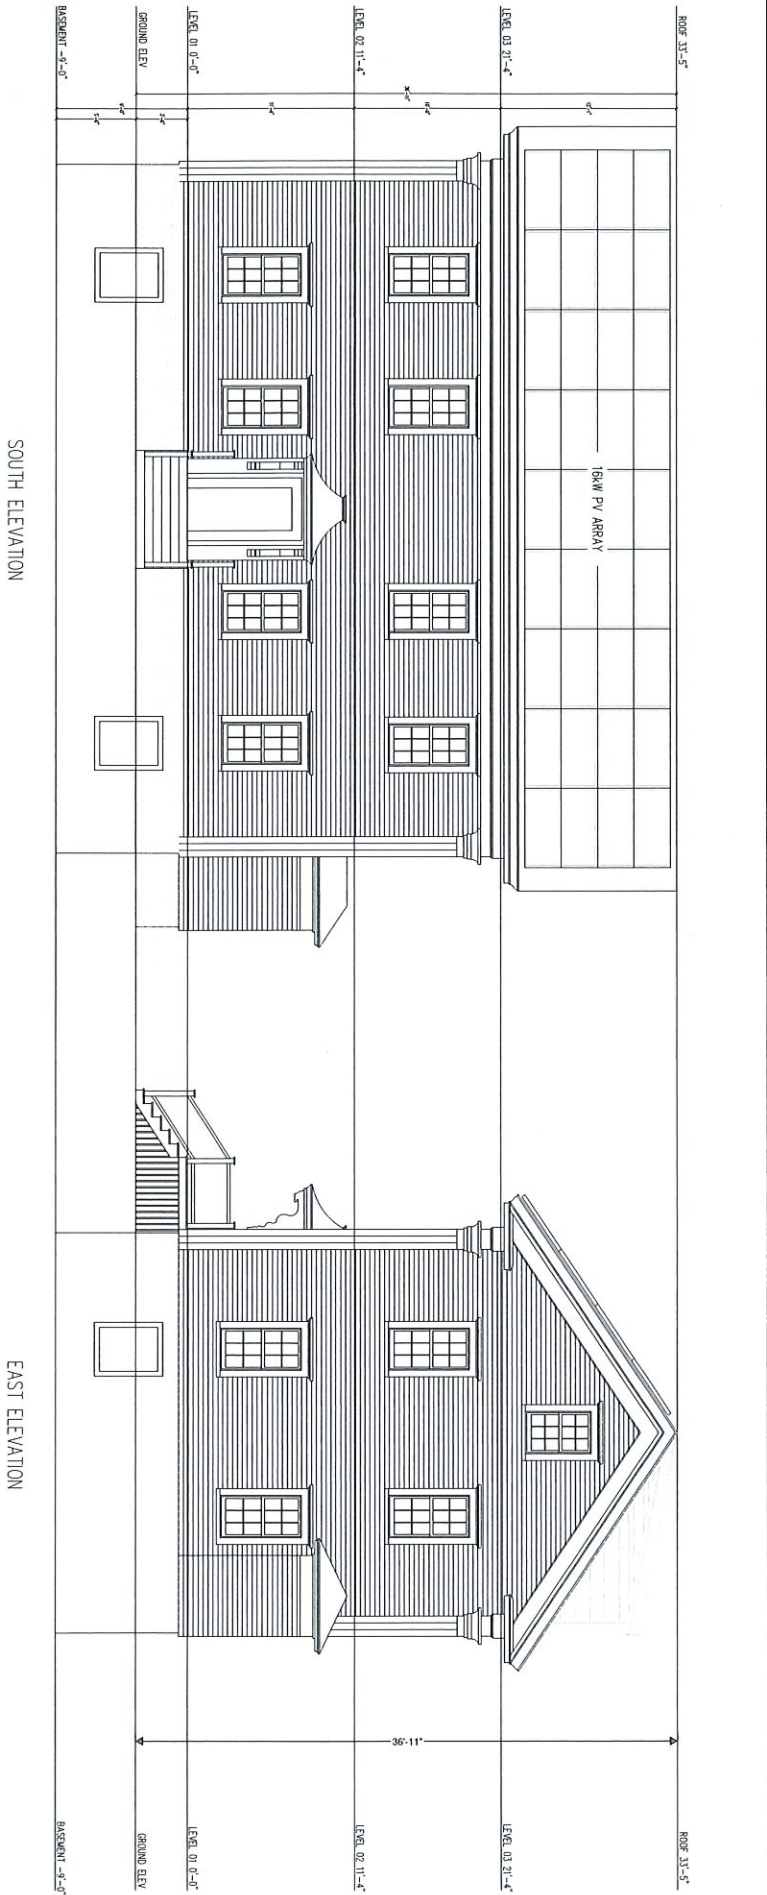

EXTERIOR ELEVATIONS
SOUTH & EAST

5 BELL'S NECK ROAD
WEST HARWICH, MA

FAR SIDE
PROPERTIES

REVISIONS


#	DATE	DESCRIPTION
1	08/21/20	ISSUED
2	10/13/21	ISSUED BR & TR Z
3		
4		
5		



DATE: 08/22/22
SCALE: 1/4" = 1'-0"
ISSUED BY: JBL/C
JOB#: 22-001

A-200

Phase 1 : Building 1

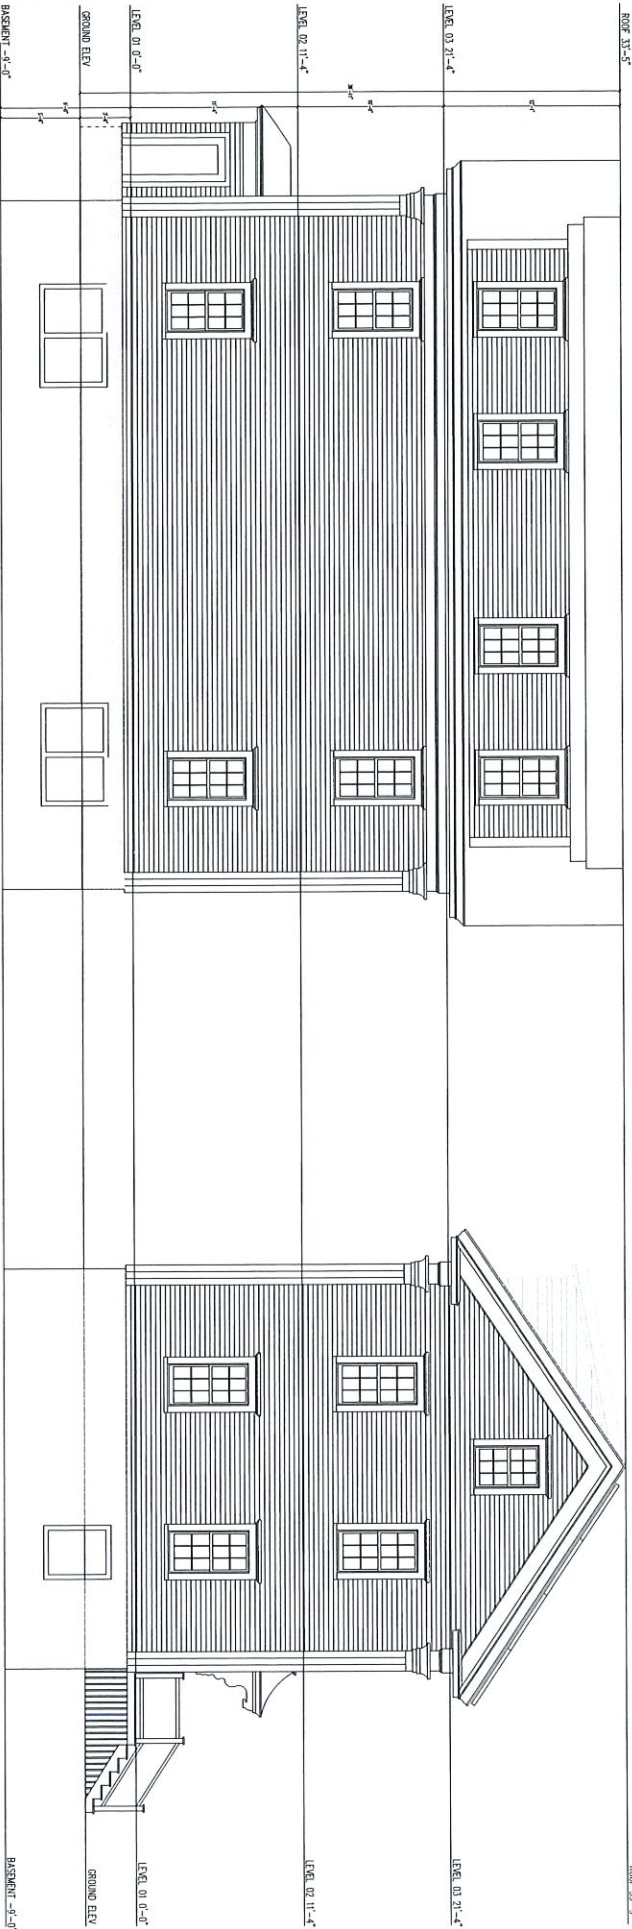

North Elevation

West Elevation

**EXTERIOR ELEVATIONS
NORTH & WEST**

**5 BELL'S NECK ROAD
WEST HARWICH, MA**


**FAR SIDE
PROPERTIES**

REVISIONS	
#	DATE / DESCRIPTION
1	08/23/22 (ISSUED)
2	09/12/22 (REVISED PER A-201)
3	
4	
5	

DATE	08/22/22
SCALE	1/4" = 1'-0"
DRAWN BY	AB/AC
CHECKED BY	ZZ-001
A-201	

TITLE	1 of 1
-------	--------

Phase 1: Building 1



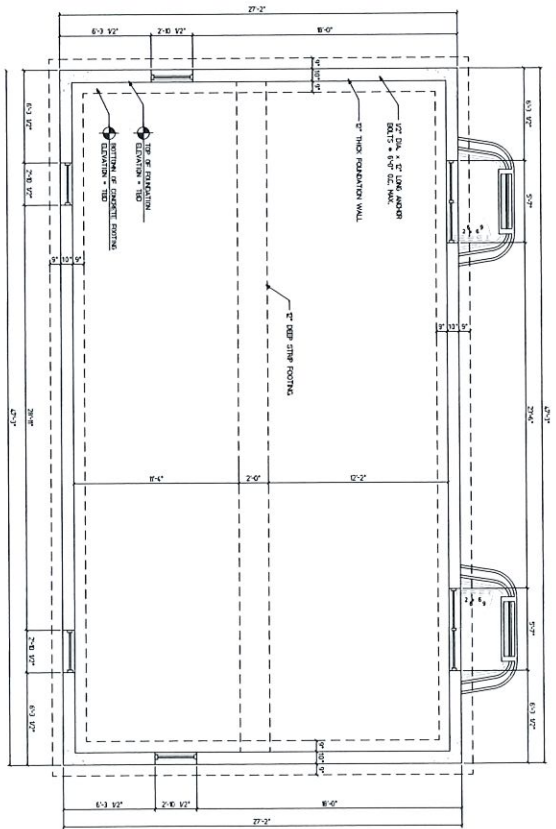


GENERAL NOTES:

ALL WORK TO EXISTING STRUCTURE TO BE IN A SAFE AND SOUND MANNER AT THE DISCRETION OF THE ENGINEER. THE GENERAL CONTRACTOR IS RESPONSIBLE FOR FACILITATING THE WORK.

GENERAL CONTRACTOR IS RESPONSIBLE FOR OBTAINING ALL NECESSARY PERMITS AND CONSTRUCTION DOCUMENTS ARE DESIGNED FOR THE GENERAL CONTRACTOR TO REVIEW AND VERIFY. THE GENERAL CONTRACTOR SHALL BE RESPONSIBLE FOR VERIFYING THE WORK AS NECESSARY AS DETERMINED BY ACTUAL FIELD CONDITIONS.

GENERAL CONTRACTOR IS RESPONSIBLE FOR ALL NECESSARY FIELD WORK AND SHALL BE RESPONSIBLE FOR ALL NECESSARY FIELD WORK.

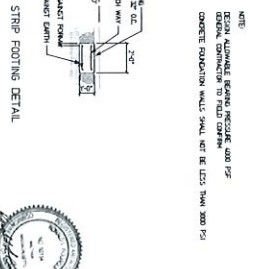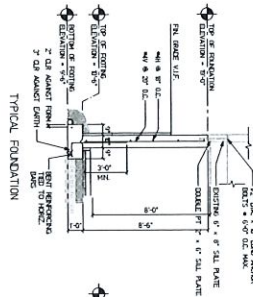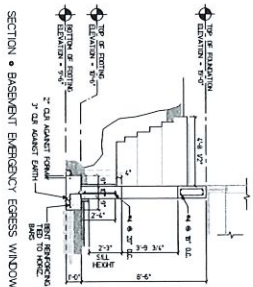

ISSUED FOR PERMIT - NOVEMBER 1, 2022

SCALE: 1/4" = 1'-0"


Sheet: **F1**

Sheet Title: **FOUNDATION PLAN**

Client Name: **New Multi Family Residence for 5 Bells Neck Road, Harwich, MA**



Phase 1 : Building 1

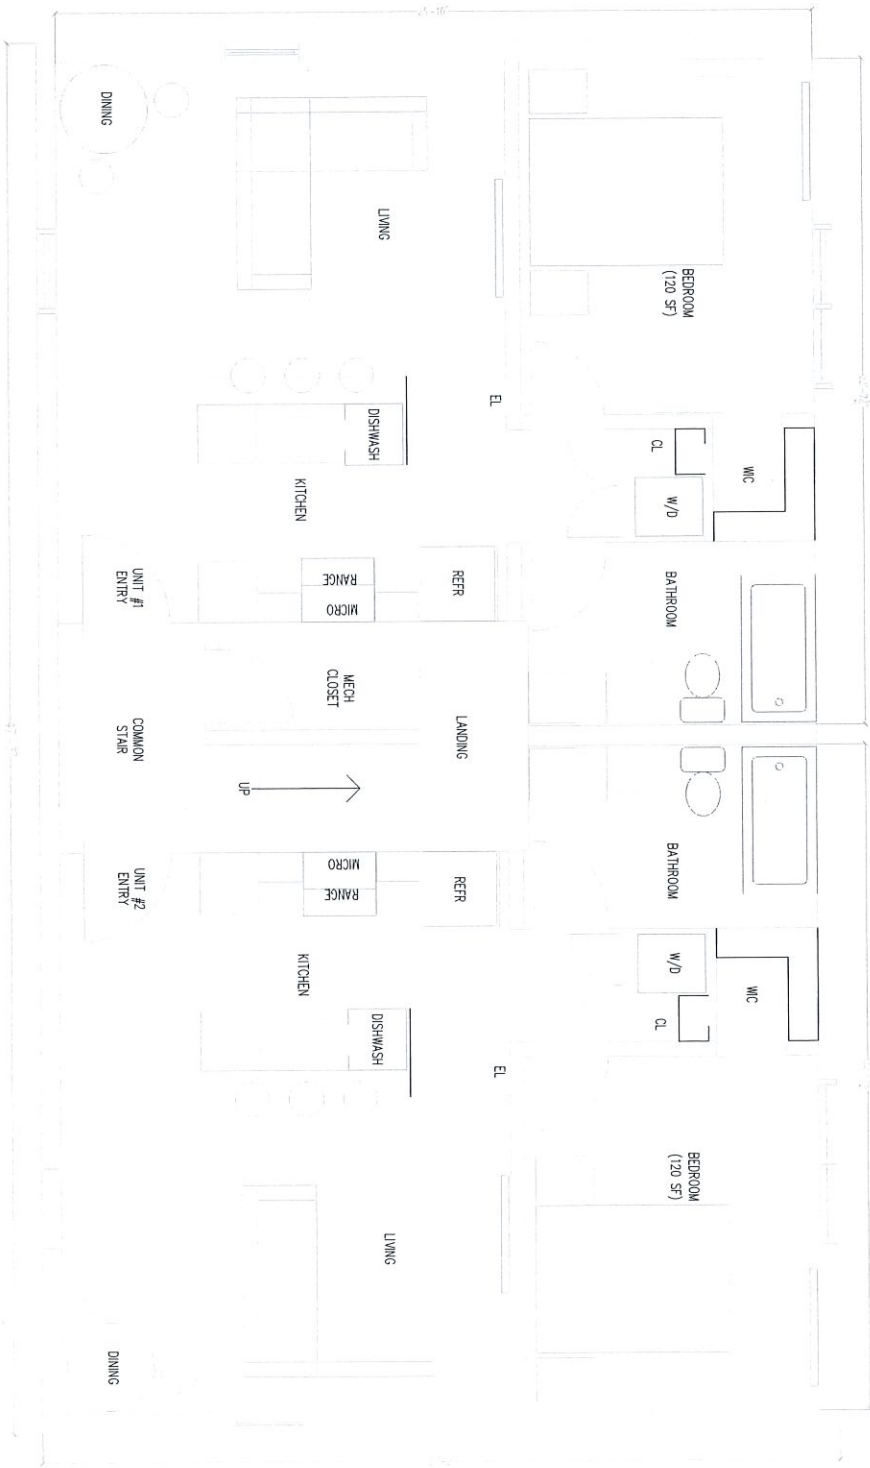

BASEMENT


REGIONS

1	BASE	OPERATION
2	BASE	OPERATION
3	BASE	OPERATION
4	BASE	OPERATION
5	BASE	OPERATION



DATE: 08.22.22
SCALE: 1/2" = 1'-0"
DRAWN BY: JBL/AC
CHECKED BY: JBL/AC

Phase 1: Building 1

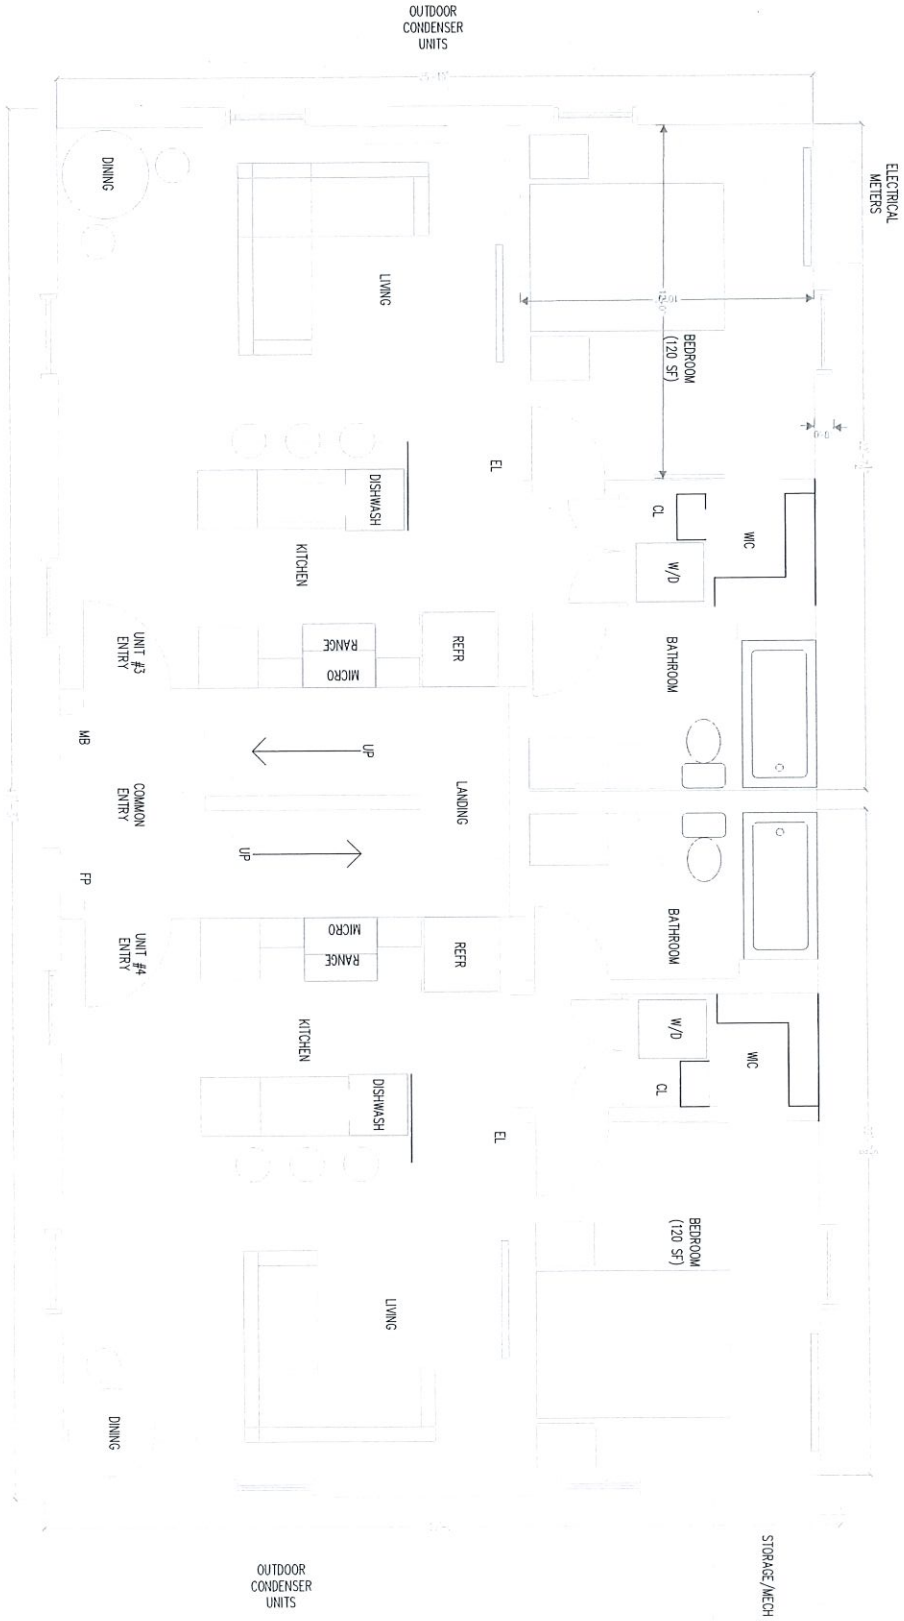

FIRST

LEVEL 01 FLOOR PLAN

5 BELL'S NECK ROAD
WEST HARWICH, MA


FAR SIDE
PROPERTIES

REVISIONS	
#	DATE / DESCRIPTION
1	08/21/22
2	08/22/22
3	
4	
5	

DATE: 08/22/22
SCALE: 1/2" = 1'-0"
DRAWN BY: MB/LC
CHECKED BY: ZC/DJ

A-101

DWG: 1 of 1

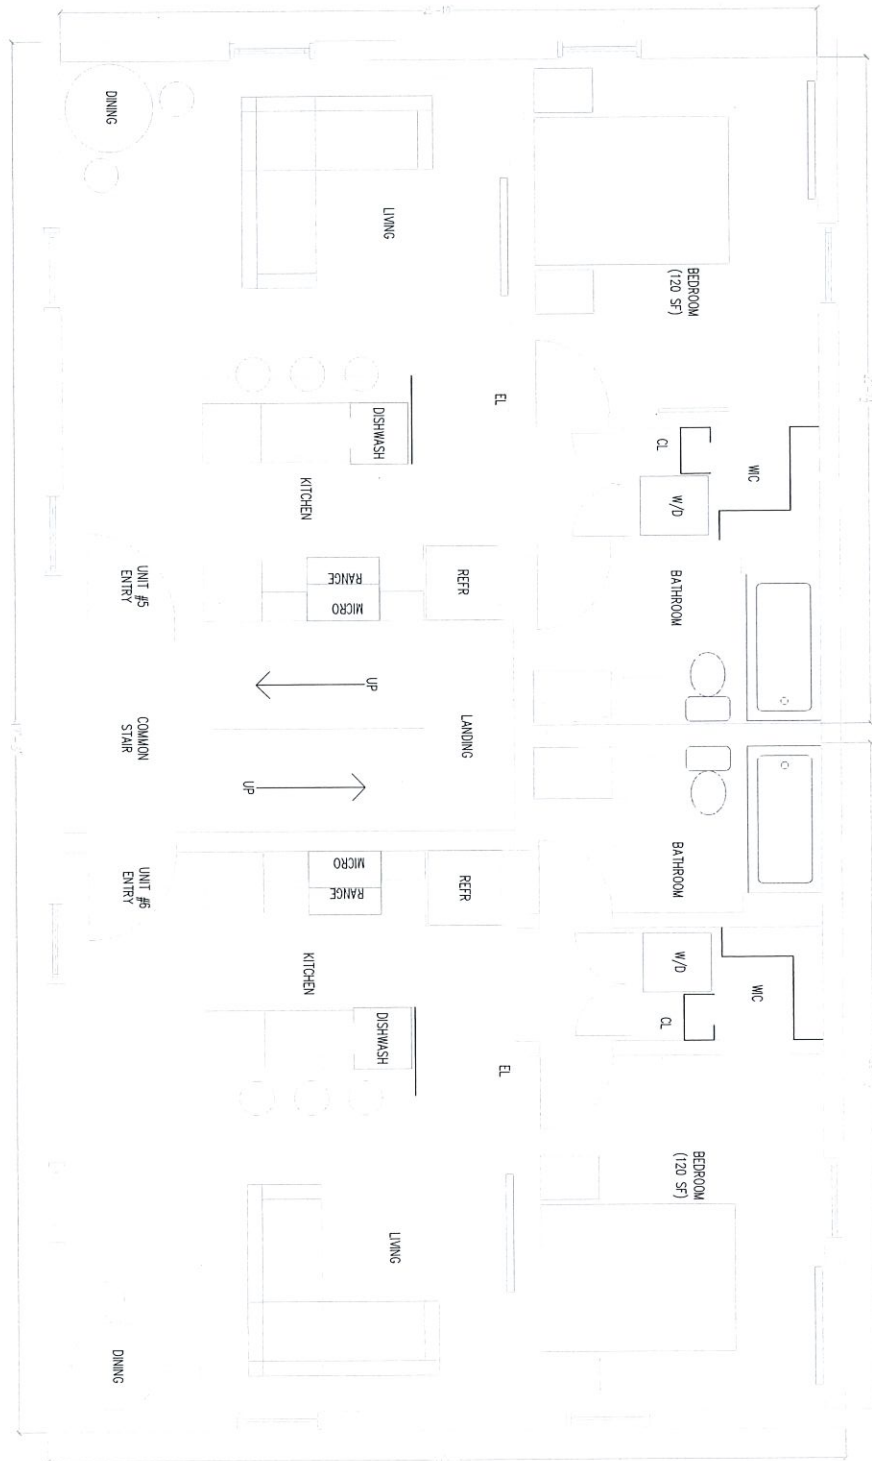


SECOND

REVISIONS	
1	DATE: 08/27/22
2	DATE: 09/01/22
3	DATE: 09/01/22
4	DATE: 09/01/22
5	DATE: 09/01/22



DATE: 08/27/22
SCALE: 1/8" = 1'-0"
DRAWN BY: MJA/LC
JOB#: ZC-001

Phase 1: Building 1

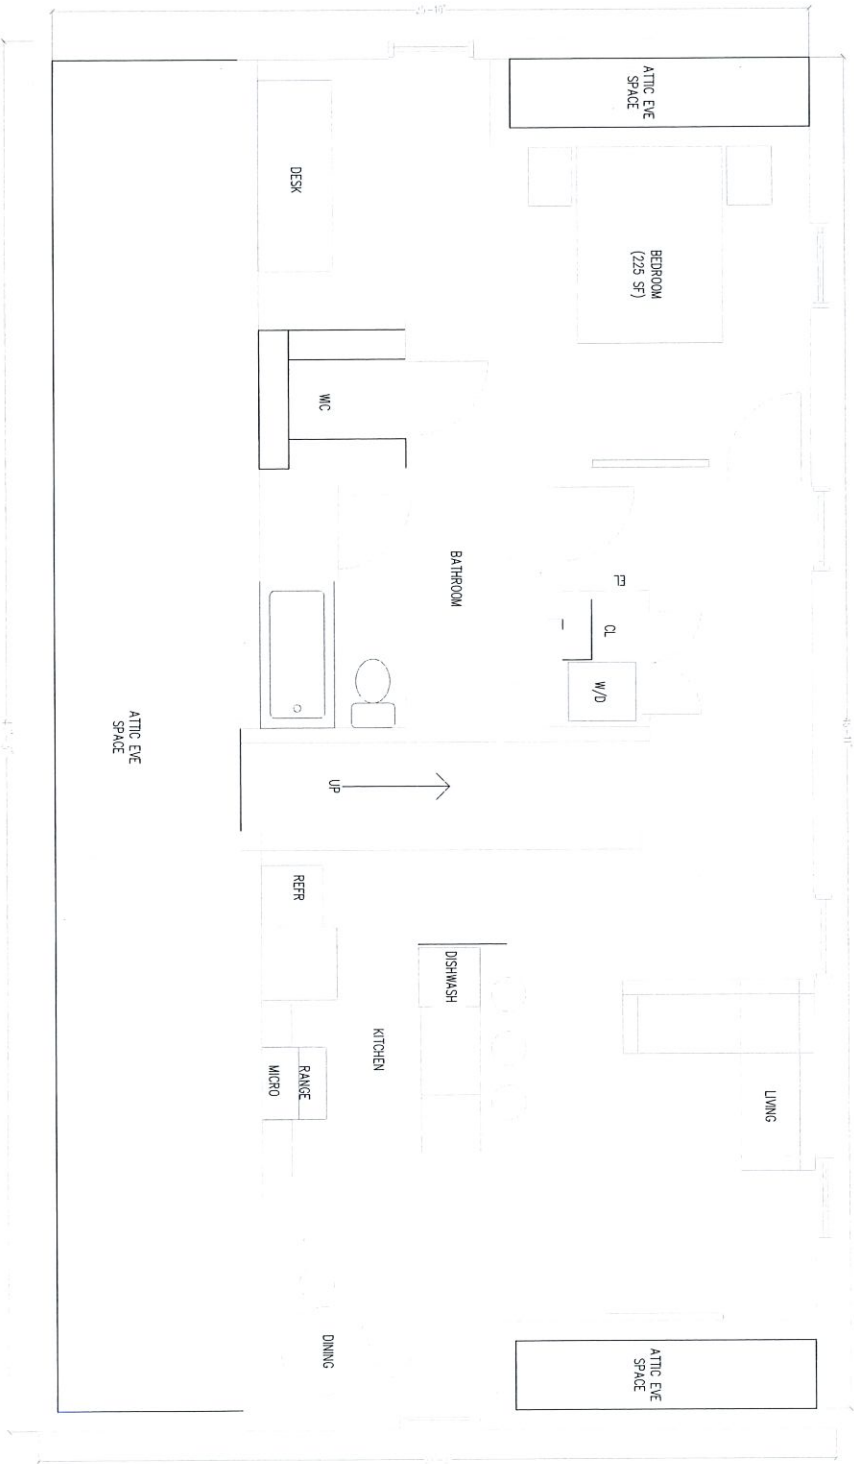

THIRD

5 BELL'S NECK ROAD
WEST HARWICH, MA

LEVEL 03 - PROPOSED LAYOUT




REVISIONS	
1	DATE: 08/27/22
2	SCALE: 1/2" = 1'-0"
3	DRAWN BY: JBL/AC
4	COPY: 22-001
5	

A-103

DWG 1 of 1

Phase 2: Building 2

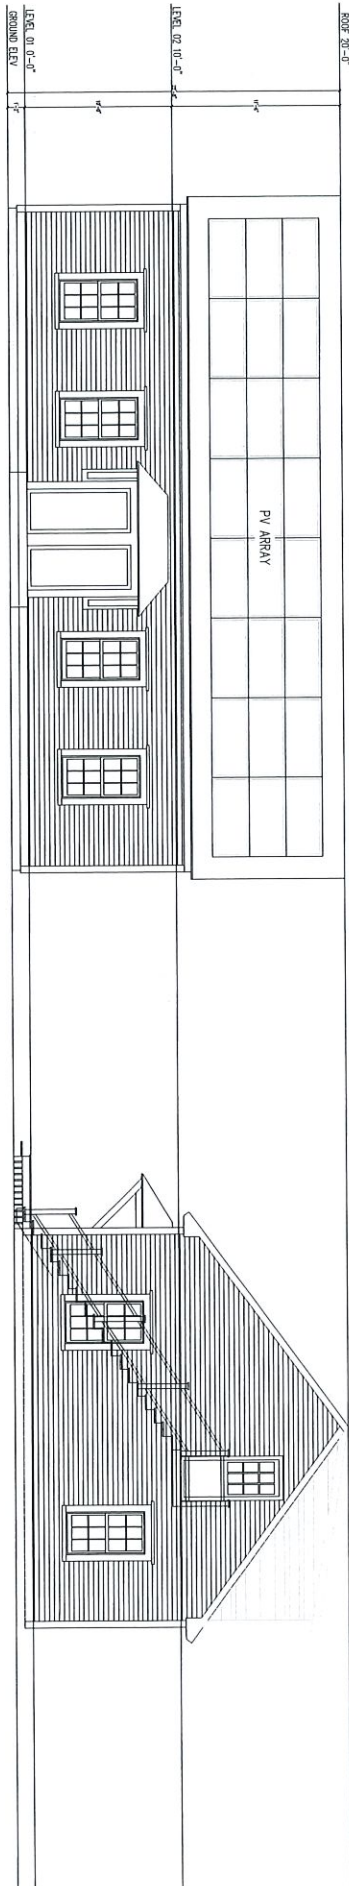

SOUTH ELEVATION


EAST ELEVATION

REVISIONS	
T	DESCRIPTION
1	
2	
3	
4	
5	



DATE: 11/08/22
SCALE: 1/4" = 1'-0"
DRAWN BY: AB/AC
CDS: ZC/SCL

Phase 2: Building 2

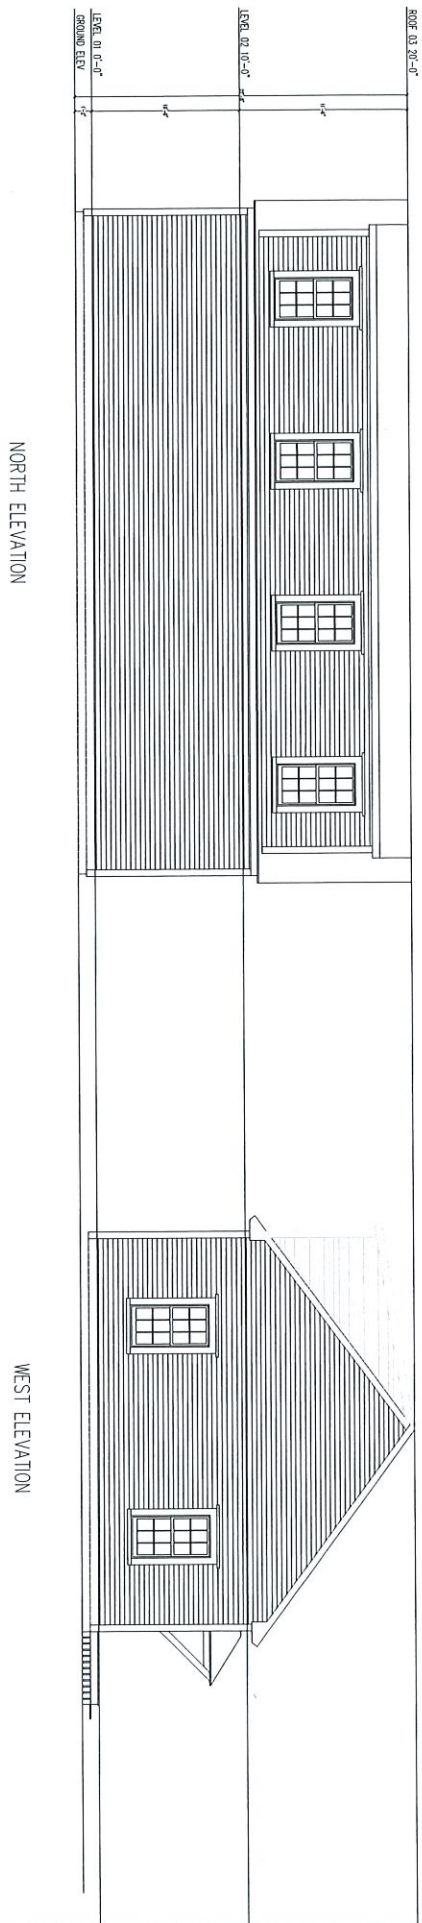

NORTH ELEVATION

WEST ELEVATION

EXTERIOR ELEVATIONS
NORTH & WEST

5 BELL'S NECK - BLDG #2
WEST HARWICH, MA

FAR SIDE
PROPERTIES

REVISIONS	
#	DESCRIPTION
1	
2	
3	
4	
5	



DATE: 11/08/22
SCALE: 1/4" = 1'-0"
DRAWN BY: KBJ/AC
CHECKED BY: ZC/2022

DWG: A-201
1 of 1

Phase 2: Building 2



FIRST




DATE: 11/08/22
SCALE: 1/4" = 1'-0"
DRAWN BY: JG/ML
CHECKED BY: JG/ML

REVISIONS
1
2
3
4
5

A-101

DWG: 1 of 1

Phase 2: Building 2

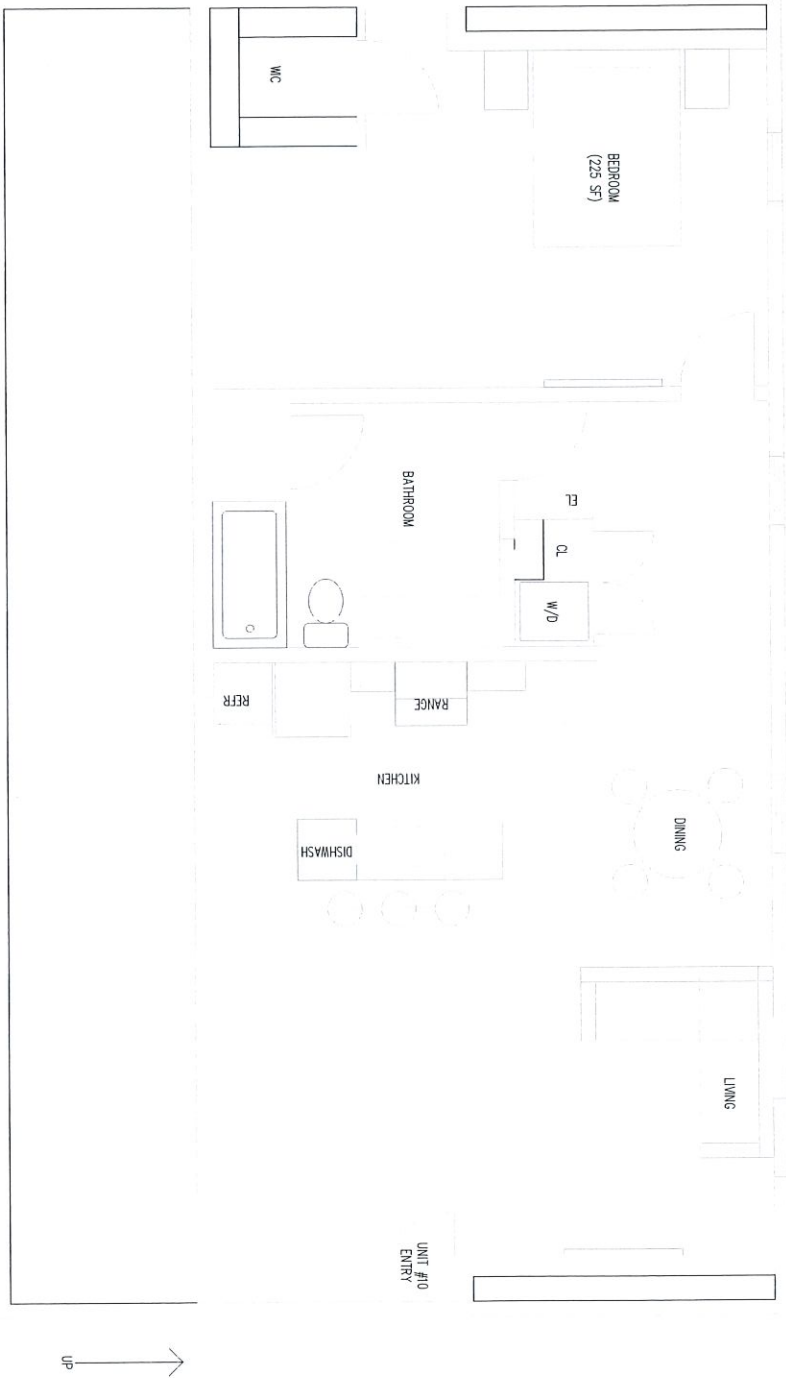

SECOND

REVISIONS	
#	DESCRIPTION
1	
2	
3	
4	
5	



DATE: 11.08.22
SCALE: 1/2" = 1'-0"
DRAWN BY: RB/AC
JOB#: 22-002