


CRANBERRY VALLEY GOLF COURSE

HOLE # 1

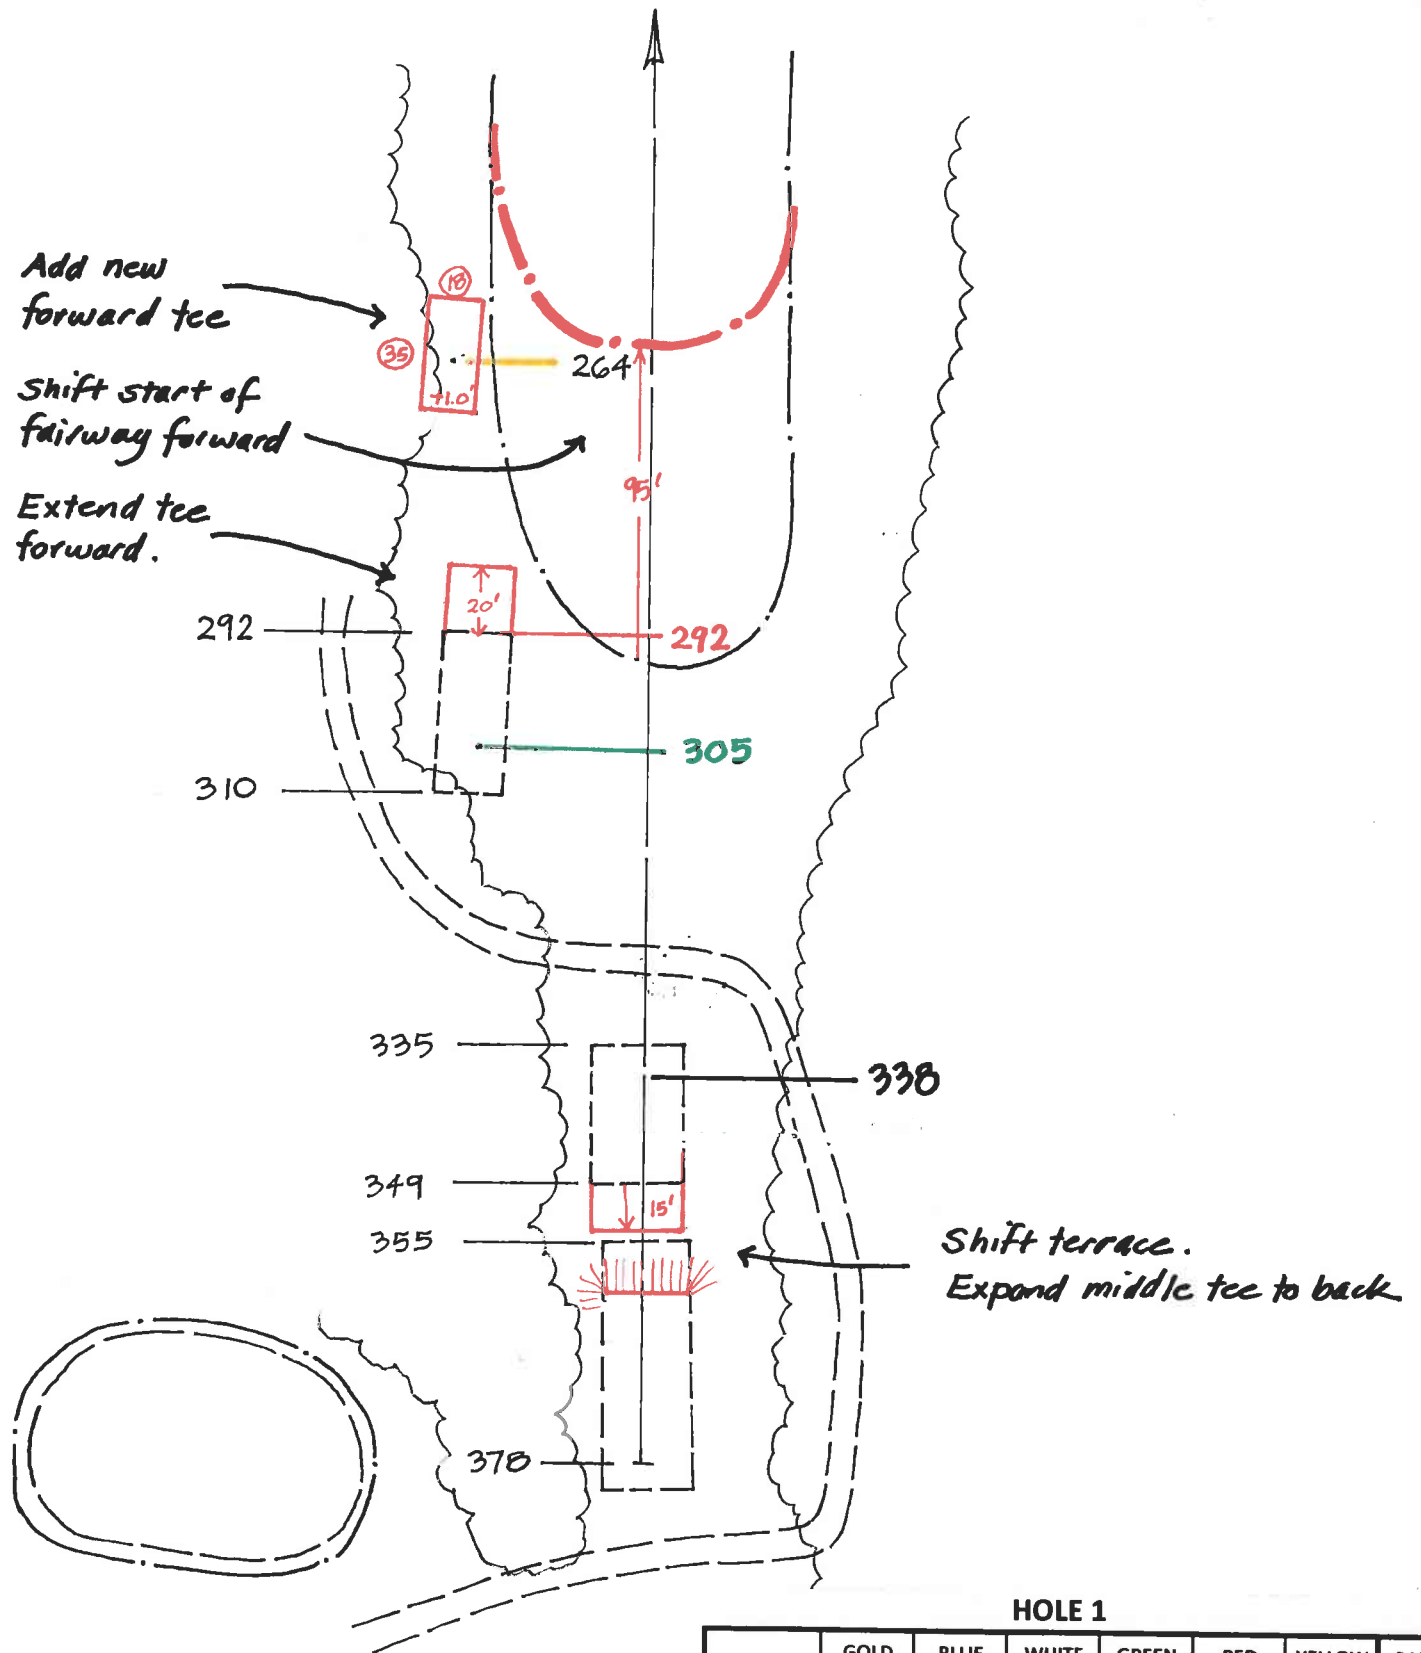

HOLE 1

	GOLD	BLUE	WHITE	GREEN	RED	YELLOW	PAR
EXISTING	375	365	338	313	303		4
PROPOSED	375	365	338	305	292	264	4

MUNGEAM CORNISH GOLF DESIGN

195 SW MAIN STREET, DOUGLAS, MA 01516

Phone: (508) 873-0103

TOTAL NEW TEE AREA: 1,450 SF


Scale: 1"=60'

Drawn: 8/5/2017

This sketch is intended to outline work in developing rough subgrade of tee and surrounds. Final subgrade to be developed on site with Architect input.

CRANBERRY VALLEY GOLF COURSE 345

HOLE # 2

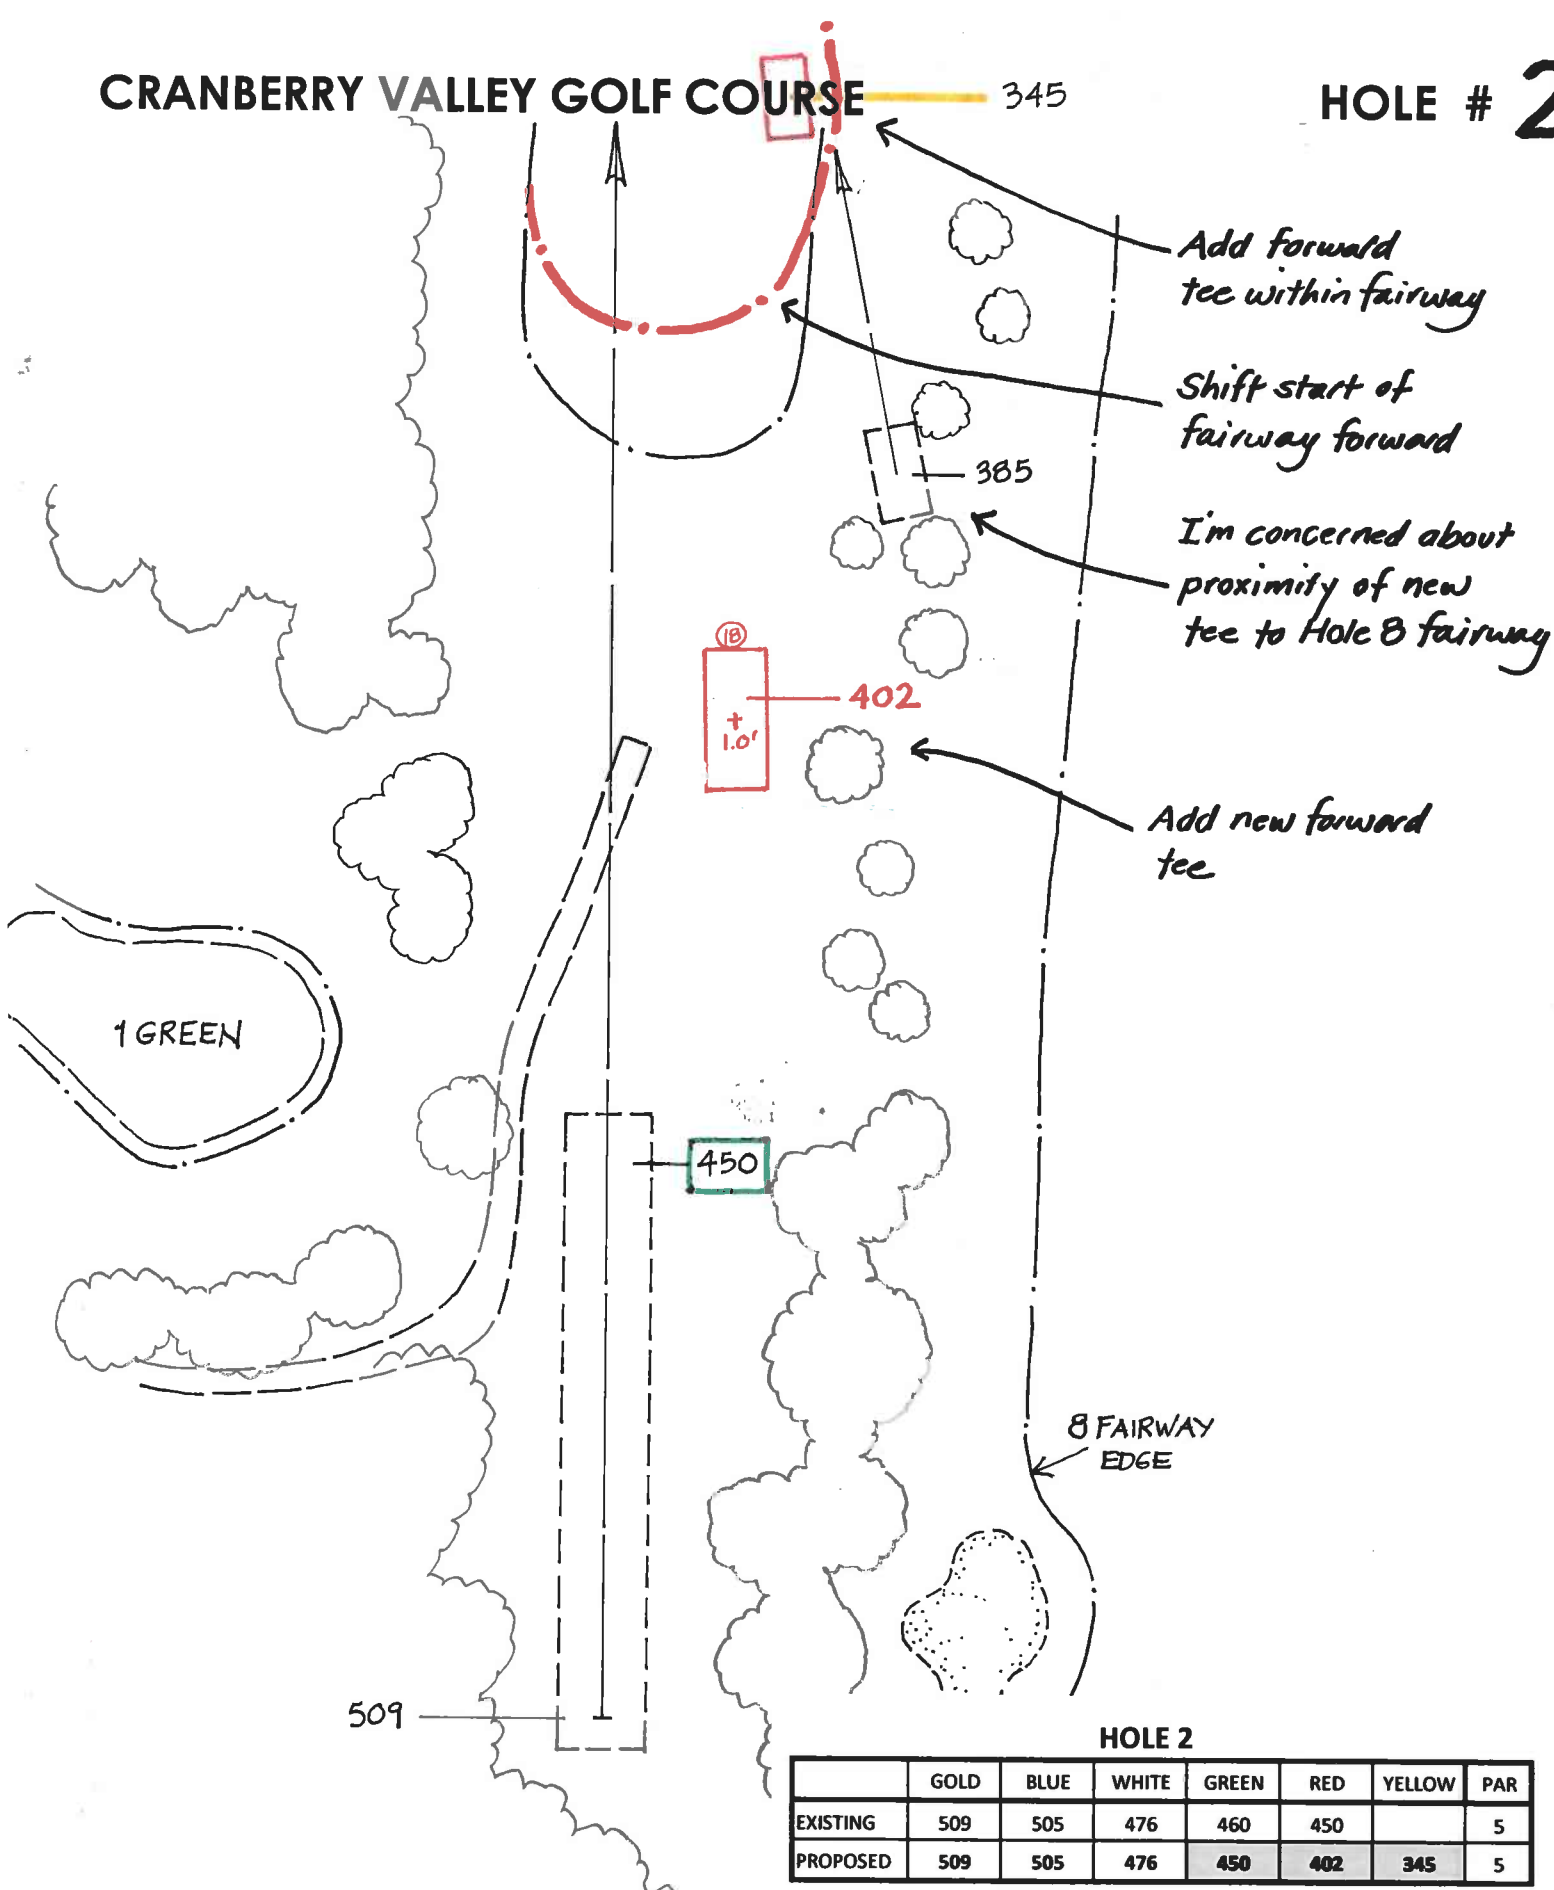

	GOLD	BLUE	WHITE	GREEN	RED	YELLOW	PAR
EXISTING	509	505	476	460	450		5
PROPOSED	509	505	476	450	402	345	5

MUNGEAM CORNISH GOLF DESIGN

195 SW MAIN STREET, DOUGLAS, MA 01516

Phone: (508) 873-0103

TOTAL NEW TEE AREA: 800 SF

Scale: 1"=60'

Drawn: 8/5/2017

This sketch is intended to outline work in developing rough subgrade of tee and surrounds. Final subgrade to be developed on site with Architect input.

CRANBERRY VALLEY GOLF COURSE


HOLE # 3

HOLE 3

	GOLD	BLUE	WHITE	GREEN	RED	YELLOW	PAR
EXISTING	409	390	378	365	355		4
PROPOSED	409	390	378	355	295	240	4

Add "Yellow" teeing ground

Add new tee for "Red" markers at start of existing fairway. Shift start of fairway forward.

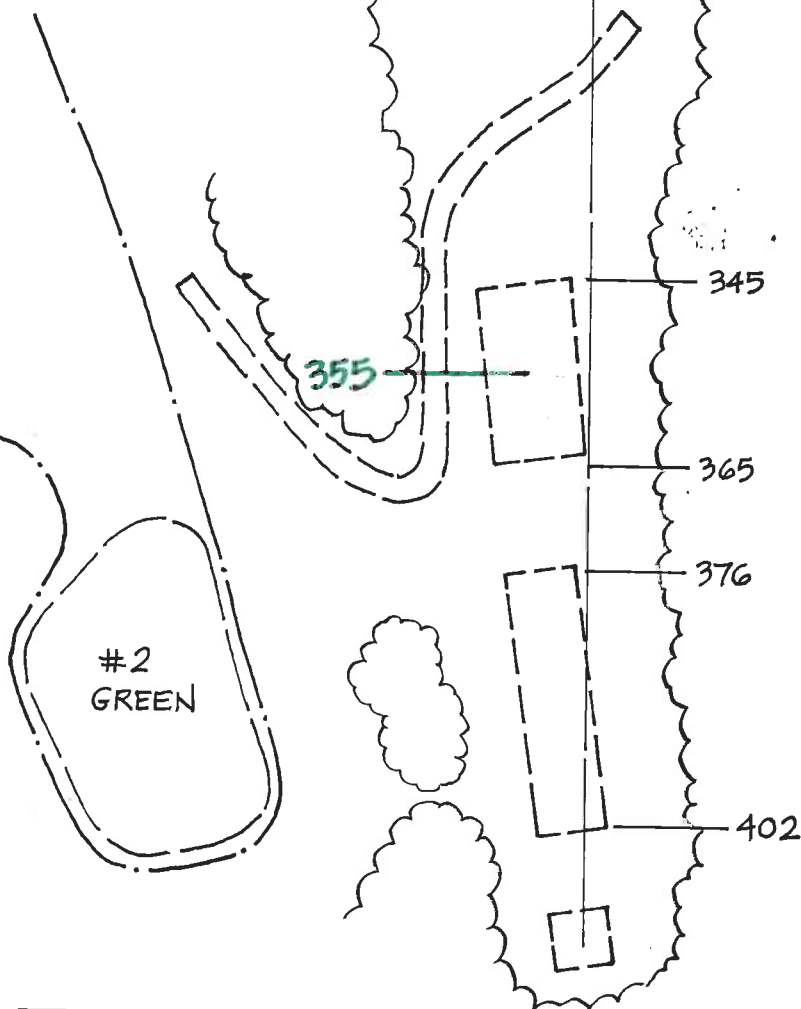

MUNGEAM CORNISH GOLF DESIGN

195 SW MAIN STREET, DOUGLAS, MA 01516

Phone: (508) 873-0103

TOTAL NEW TEE AREA: 1,080 SF

Scale: 1"=60'

Drawn: 8/7/2017


This sketch is intended to outline work in developing rough subgrade of tee and surrounds. Final subgrade to be developed on site with Architect input.

CRANBERRY VALLEY GOLF COURSE

HOLE # 4

HOLE 4

	GOLD	BLUE	WHITE	GREEN	RED	YELLOW	PAR
EXISTING	209	197	168	165	163		3
PROPOSED	209	197	168	158	131	102	3

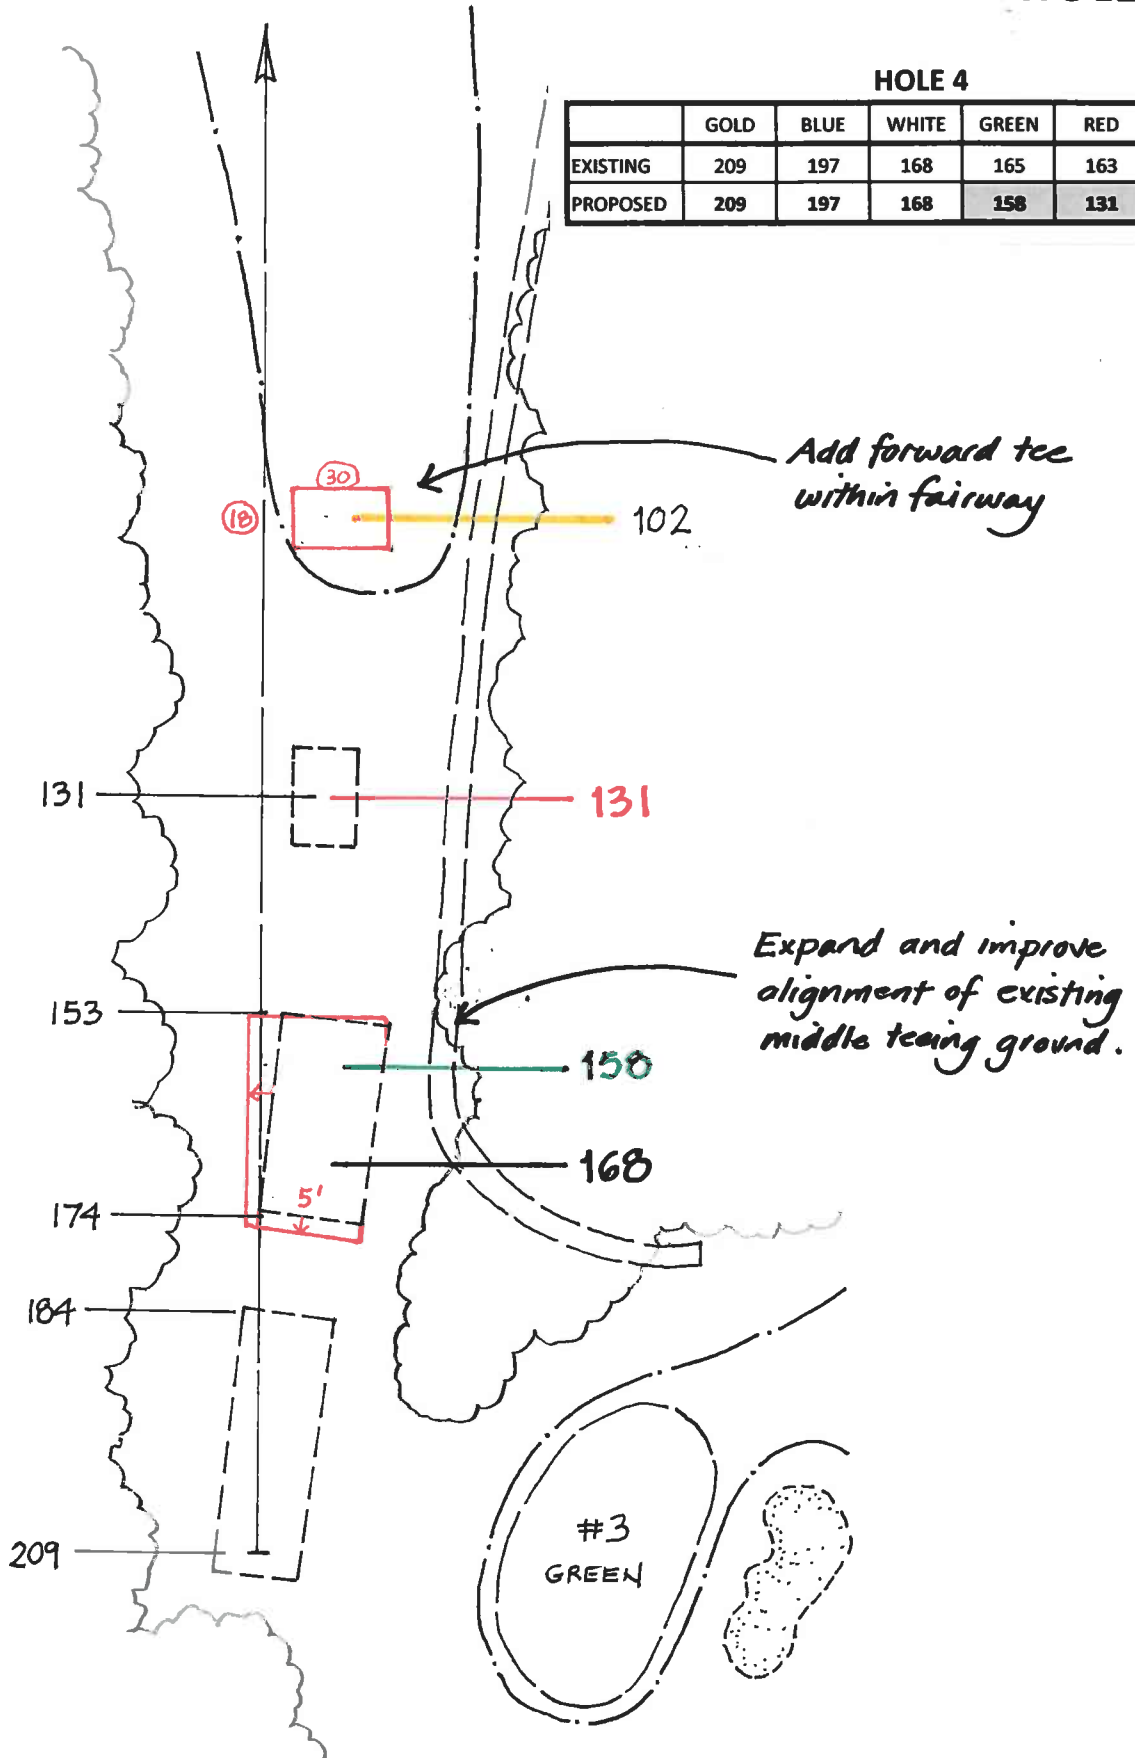

MUNGEAM CORNISH GOLF DESIGN

195 SW MAIN STREET, DOUGLAS, MA 01516

Phone: (508) 873-0103

TOTAL NEW TEE AREA: 600 SF


Scale: 1"=60'

Drawn: 8/5/2017

This sketch is intended to outline work in developing rough subgrade of tee and surrounds. Final subgrade to be developed on site with Architect input.

CRANBERRY VALLEY GOLF COURSE

HOLE # 5

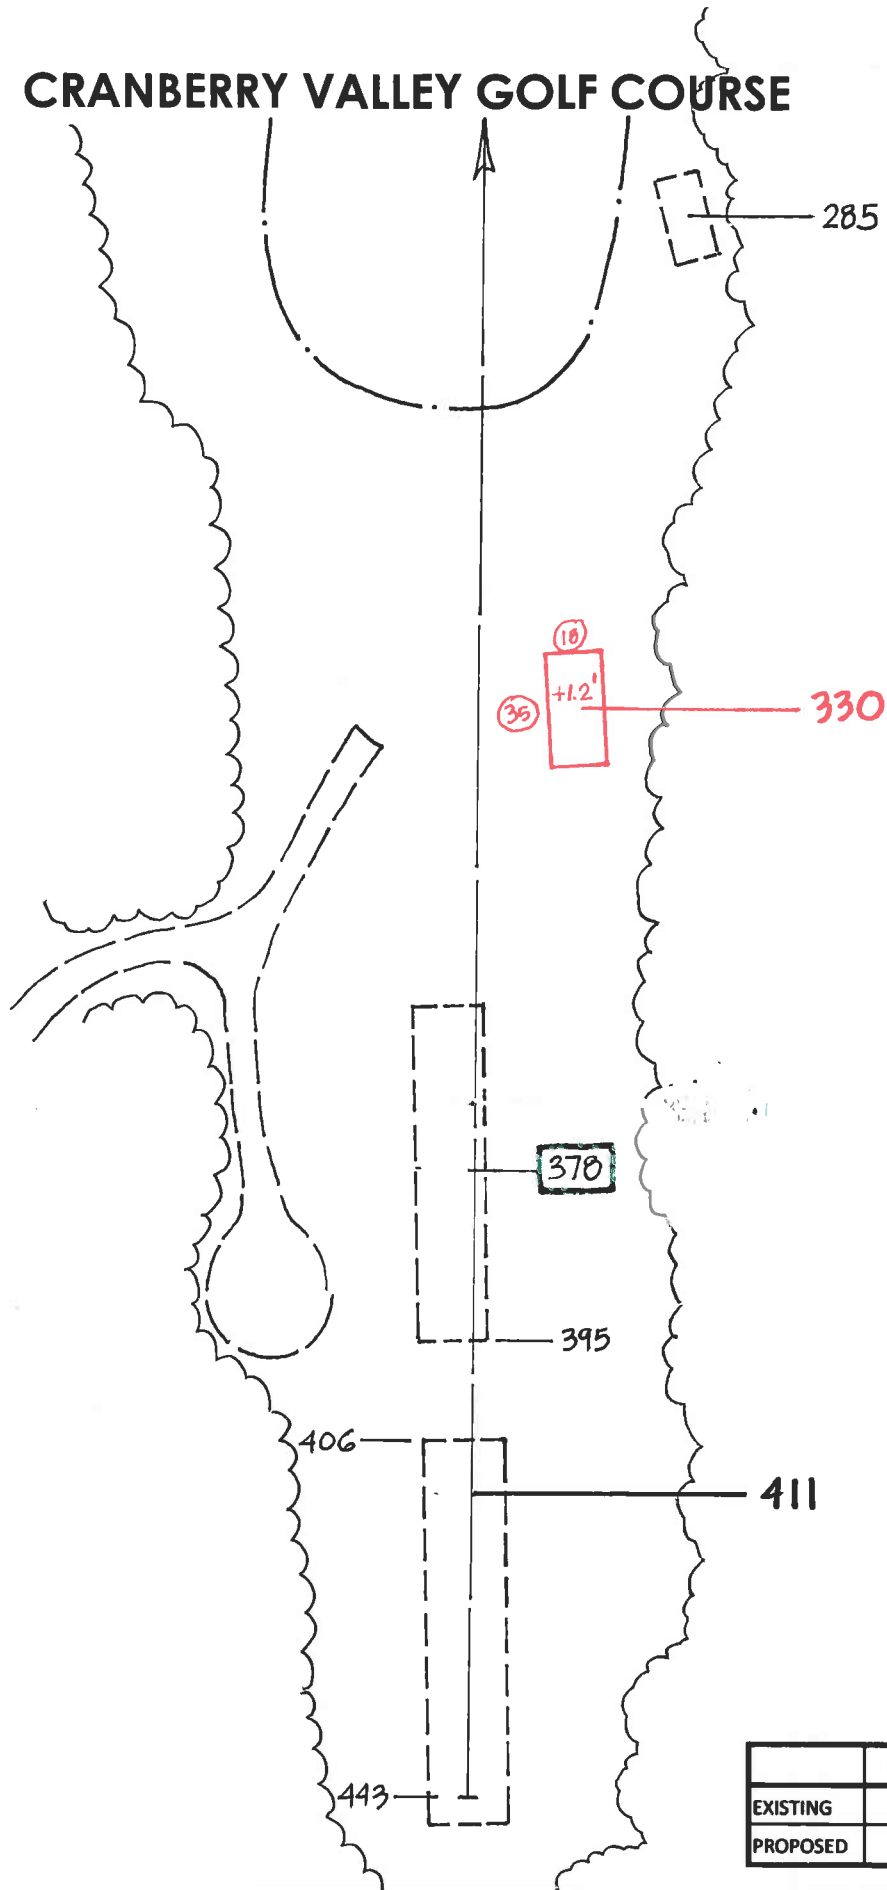

HOLE 5

	GOLD	BLUE	WHITE	GREEN	RED	YELLOW	PAR
EXISTING	453	435	405	394	387		4
PROPOSED	453	435	411	378	330	285	4

MUNGEAM CORNISH GOLF DESIGN

195 SW MAIN STREET, DOUGLAS, MA 01516

Phone: (508) 873-0103

TOTAL NEW TEE AREA: 630 SF


Scale: 1"=60'

Drawn: 8/7/2017

This sketch is intended to outline work in developing rough subgrade of tee and surrounds. Final subgrade to be developed on site with Architect input.

CRANBERRY VALLEY GOLF COURSE

HOLE # 6

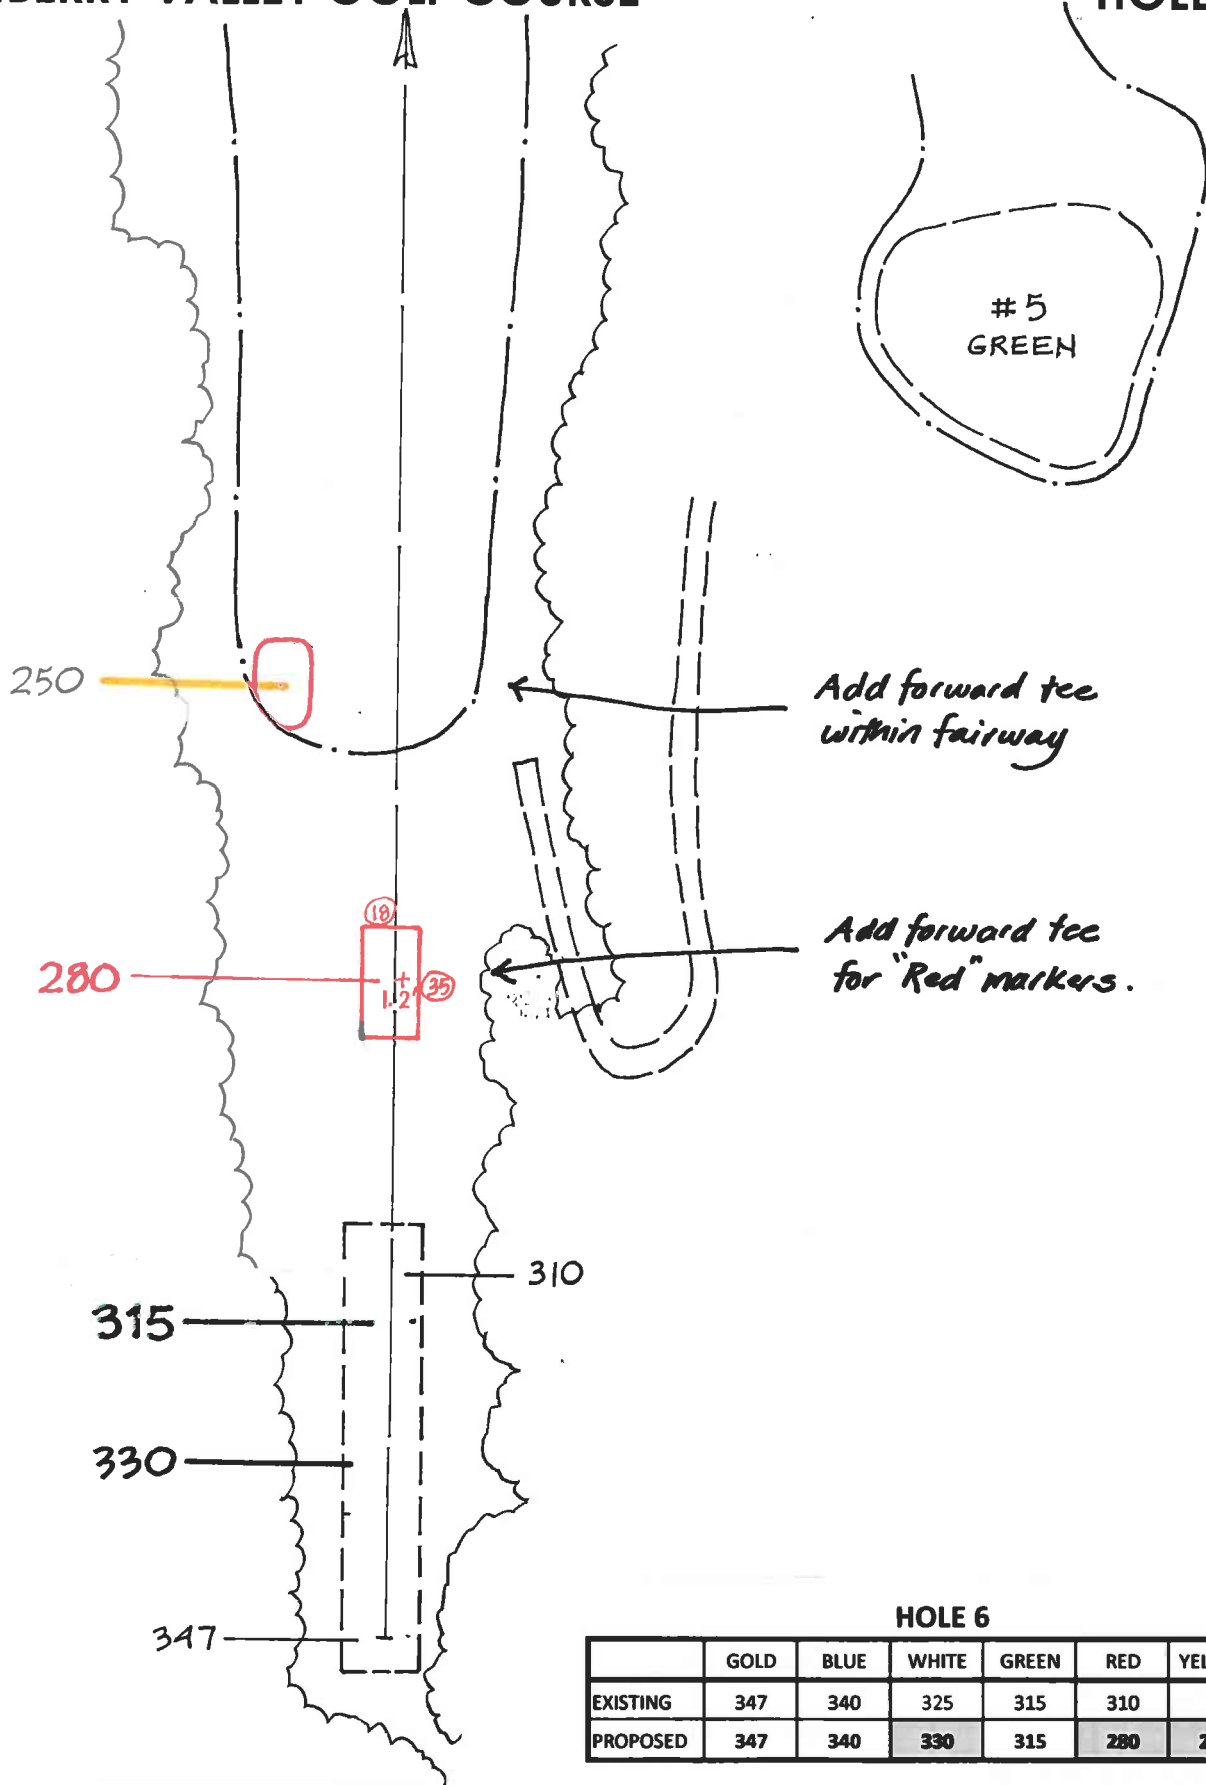

HOLE 6

	GOLD	BLUE	WHITE	GREEN	RED	YELLOW	PAR
EXISTING	347	340	325	315	310		4
PROPOSED	347	340	330	315	280	250	4

MUNGEAM CORNISH GOLF DESIGN

195 SW MAIN STREET, DOUGLAS, MA 01516

Phone: (508) 873-0103

TOTAL NEW TEE AREA:

SF

Scale: 1"=60'

Drawn: 8/7/2017


This sketch is intended to outline work in developing rough subgrade of tee and surrounds. Final subgrade to be developed on site with Architect input.

CRANBERRY VALLEY GOLF COURSE

HOLE # 7

HOLE 7

	GOLD	BLUE	WHITE	GREEN	RED	YELLOW	PAR
EXISTING	184	176	161	146	139		3
PROPOSED	184	170	145	135	94	94	3

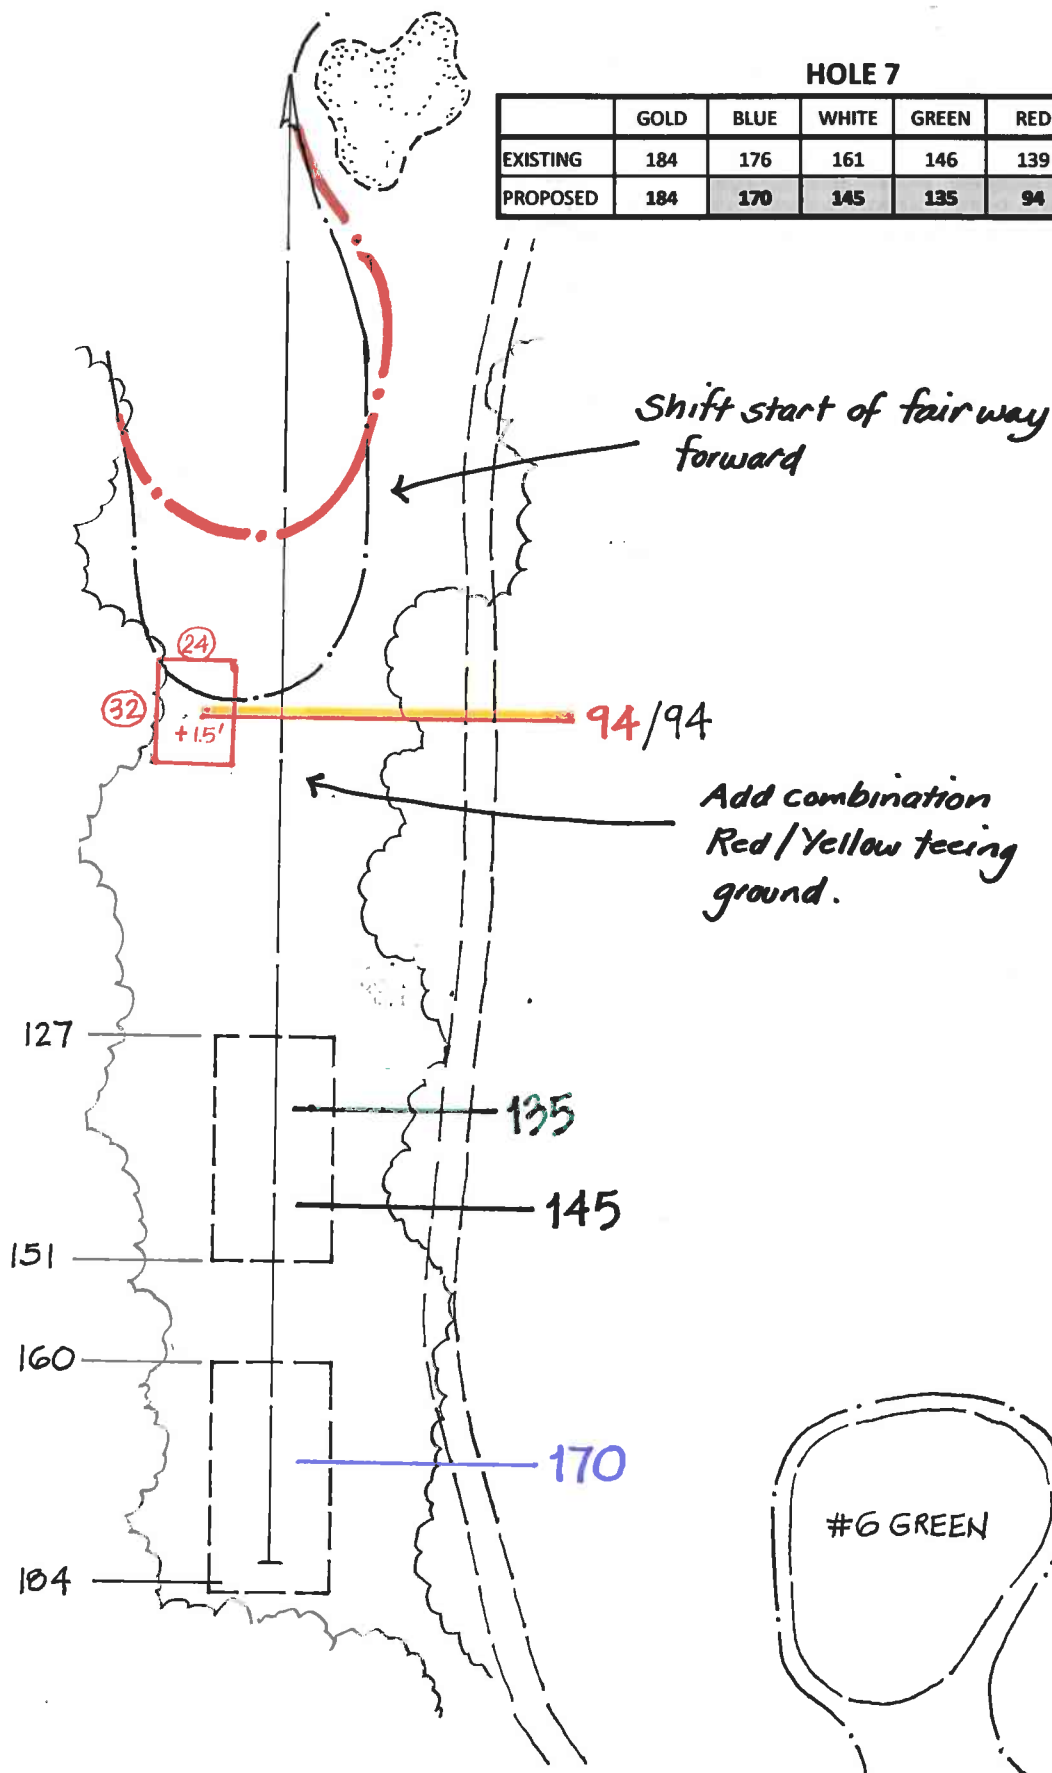

MUNGEAM CORNISH GOLF DESIGN

195 SW MAIN STREET, DOUGLAS, MA 01516

Phone: (508) 873-0103

TOTAL NEW TEE AREA: 800 SF


Scale: 1"=60'

Drawn: 8/10/2017

This sketch is intended to outline work in developing rough subgrade of tee and surrounds. Final subgrade to be developed on site with Architect input.

CRANBERRY VALLEY GOLF COURSE

HOLE # 8

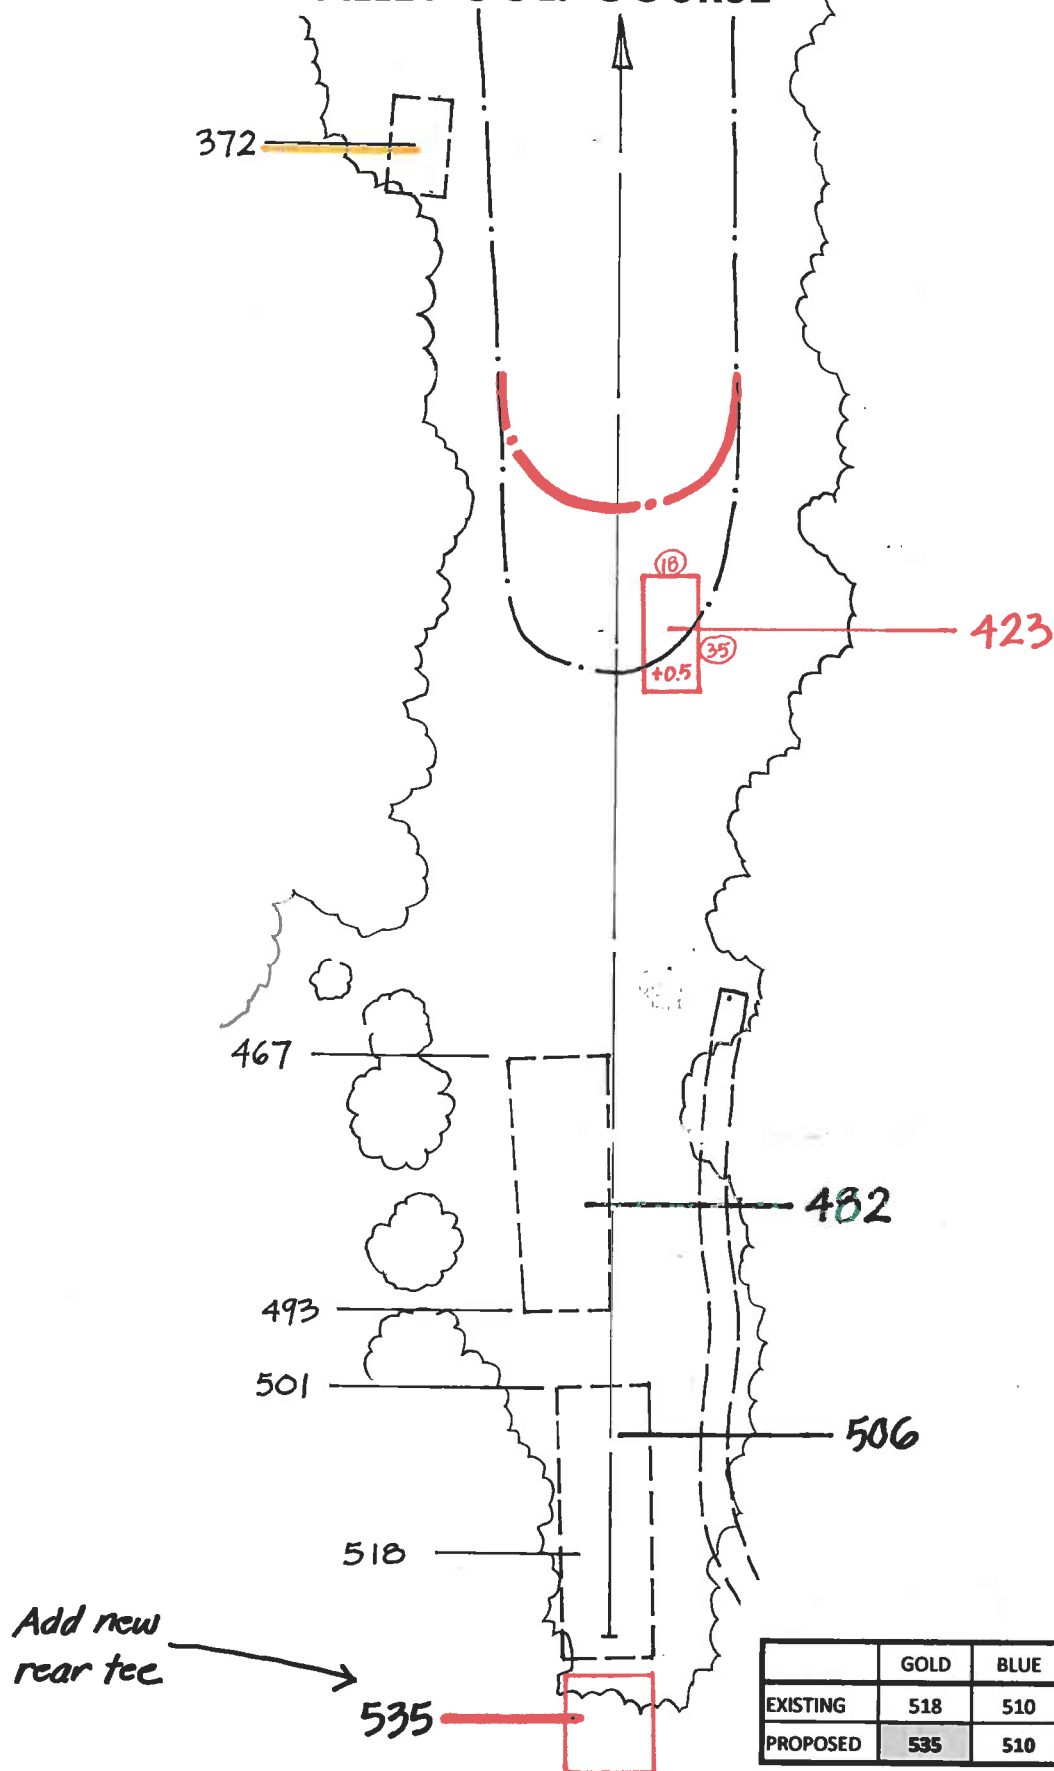

HOLE 8

	GOLD	BLUE	WHITE	GREEN	RED	YELLOW	PAR
EXISTING	518	510	488	482	477		5
PROPOSED	535	510	506	482	423	372	5

MUNGEAM CORNISH GOLF DESIGN

195 SW MAIN STREET, DOUGLAS, MA 01516

Phone: (508) 873-0103

TOTAL NEW TEE AREA: 1,440 SF

Scale: 1"=60'

Drawn: 8/10/2017


This sketch is intended to outline work in developing rough subgrade of tee and surrounds. Final subgrade to be developed on site with Architect input.

CRANBERRY VALLEY GOLF COURSE

HOLE # 9

Add forward
tee within
fairway

Add tee for
"Red" markers.
Remove about
eight (8) pine
trees to
right of tee.

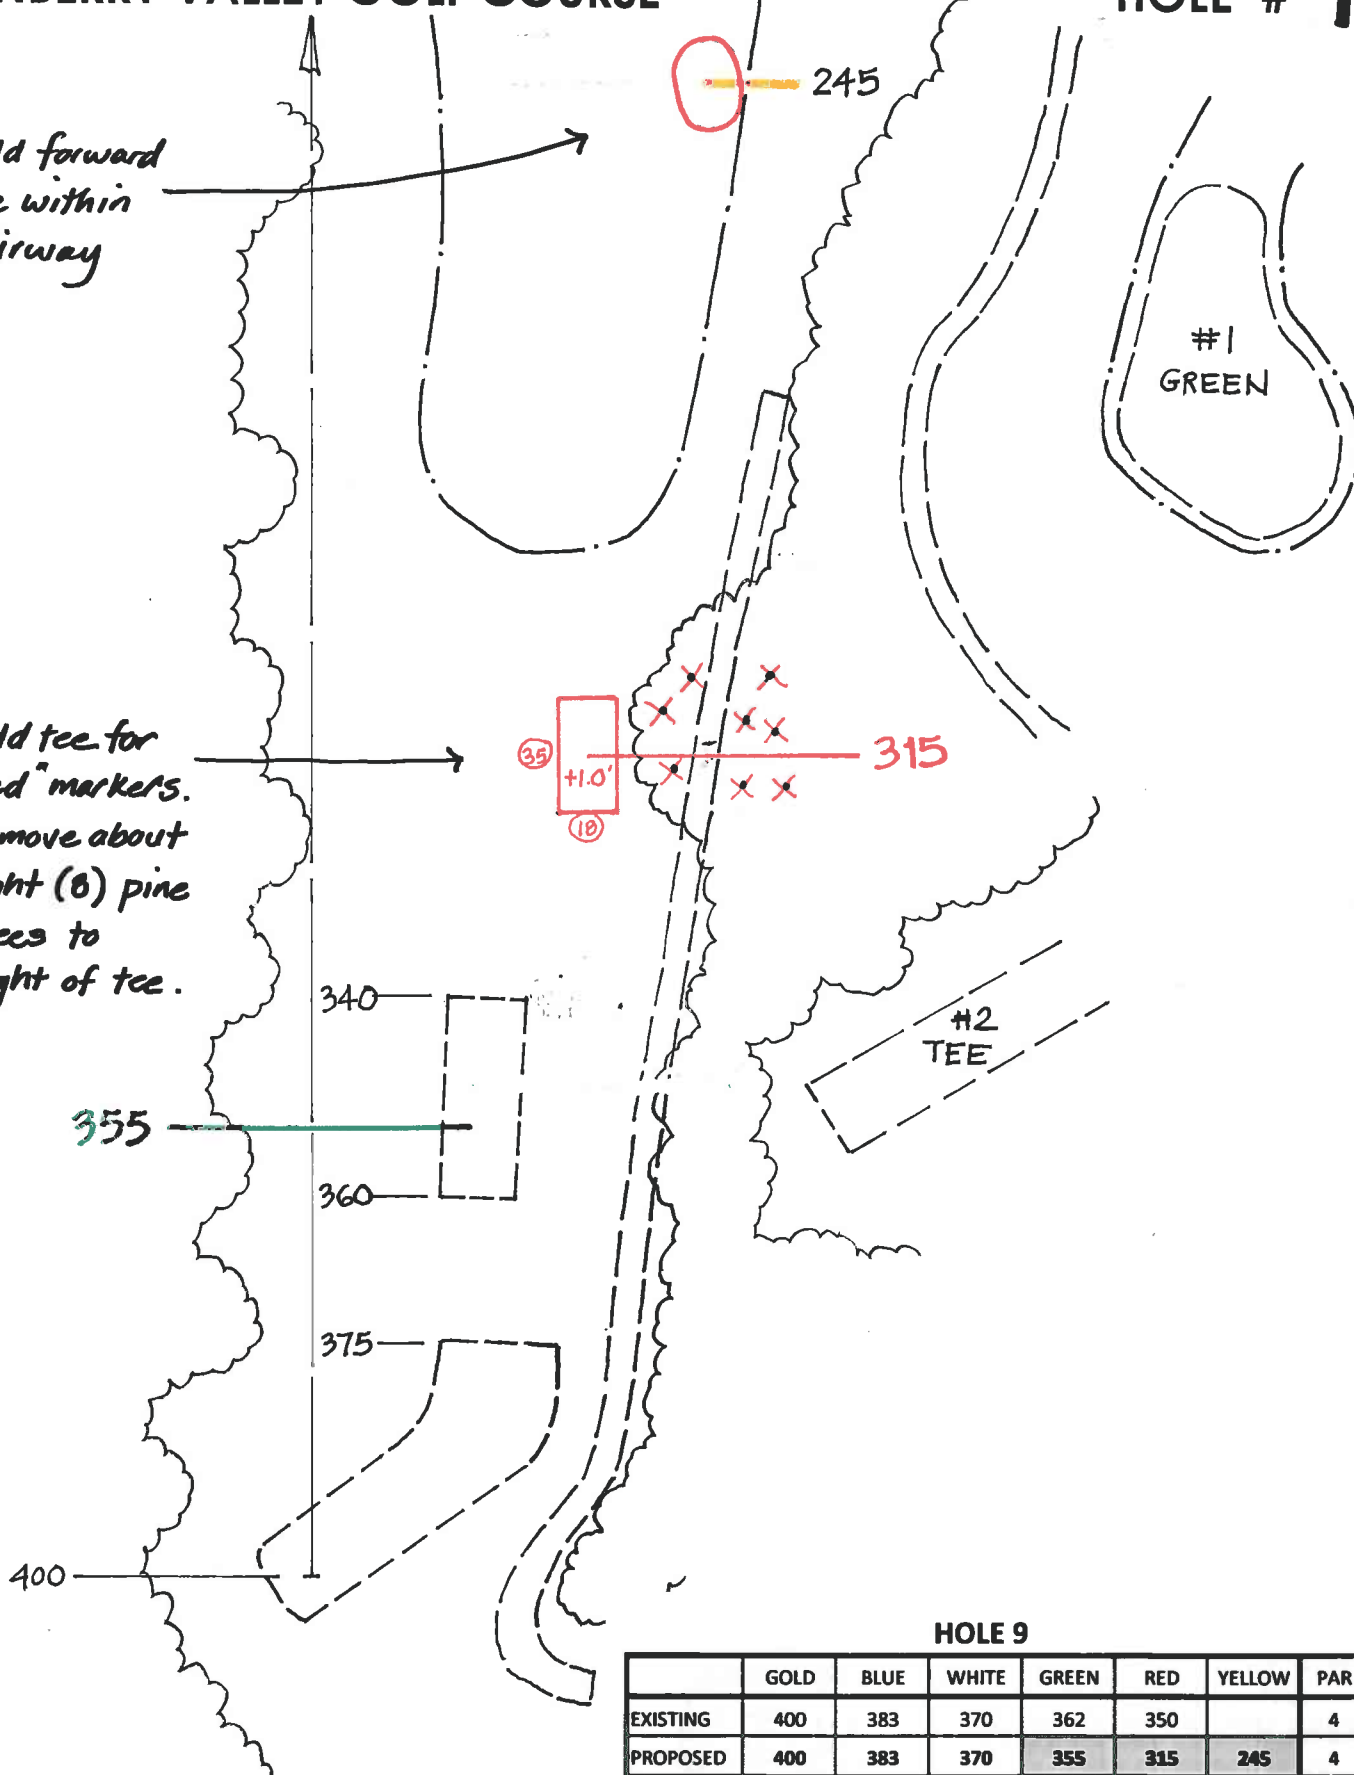

HOLE 9

	GOLD	BLUE	WHITE	GREEN	RED	YELLOW	PAR
EXISTING	400	383	370	362	350		4
PROPOSED	400	383	370	355	315	245	4

MUNGEAM CORNISH GOLF DESIGN

195 SW MAIN STREET, DOUGLAS, MA 01516

Phone: (508) 873-0103

TOTAL NEW TEE AREA: 630 SF

Scale: 1"=60'

Drawn: 8/14/2017


This sketch is intended to outline work in developing rough subgrade of tee and surrounds. Final subgrade to be developed on site with Architect input.

CRANBERRY VALLEY GOLF COURSE

HOLE # 10

HOLE 10

	GOLD	BLUE	WHITE	GREEN	RED	YELLOW	PAR
EXISTING	369	361	344	335	330		4
PROPOSED	369	361	344	335	287	250	4

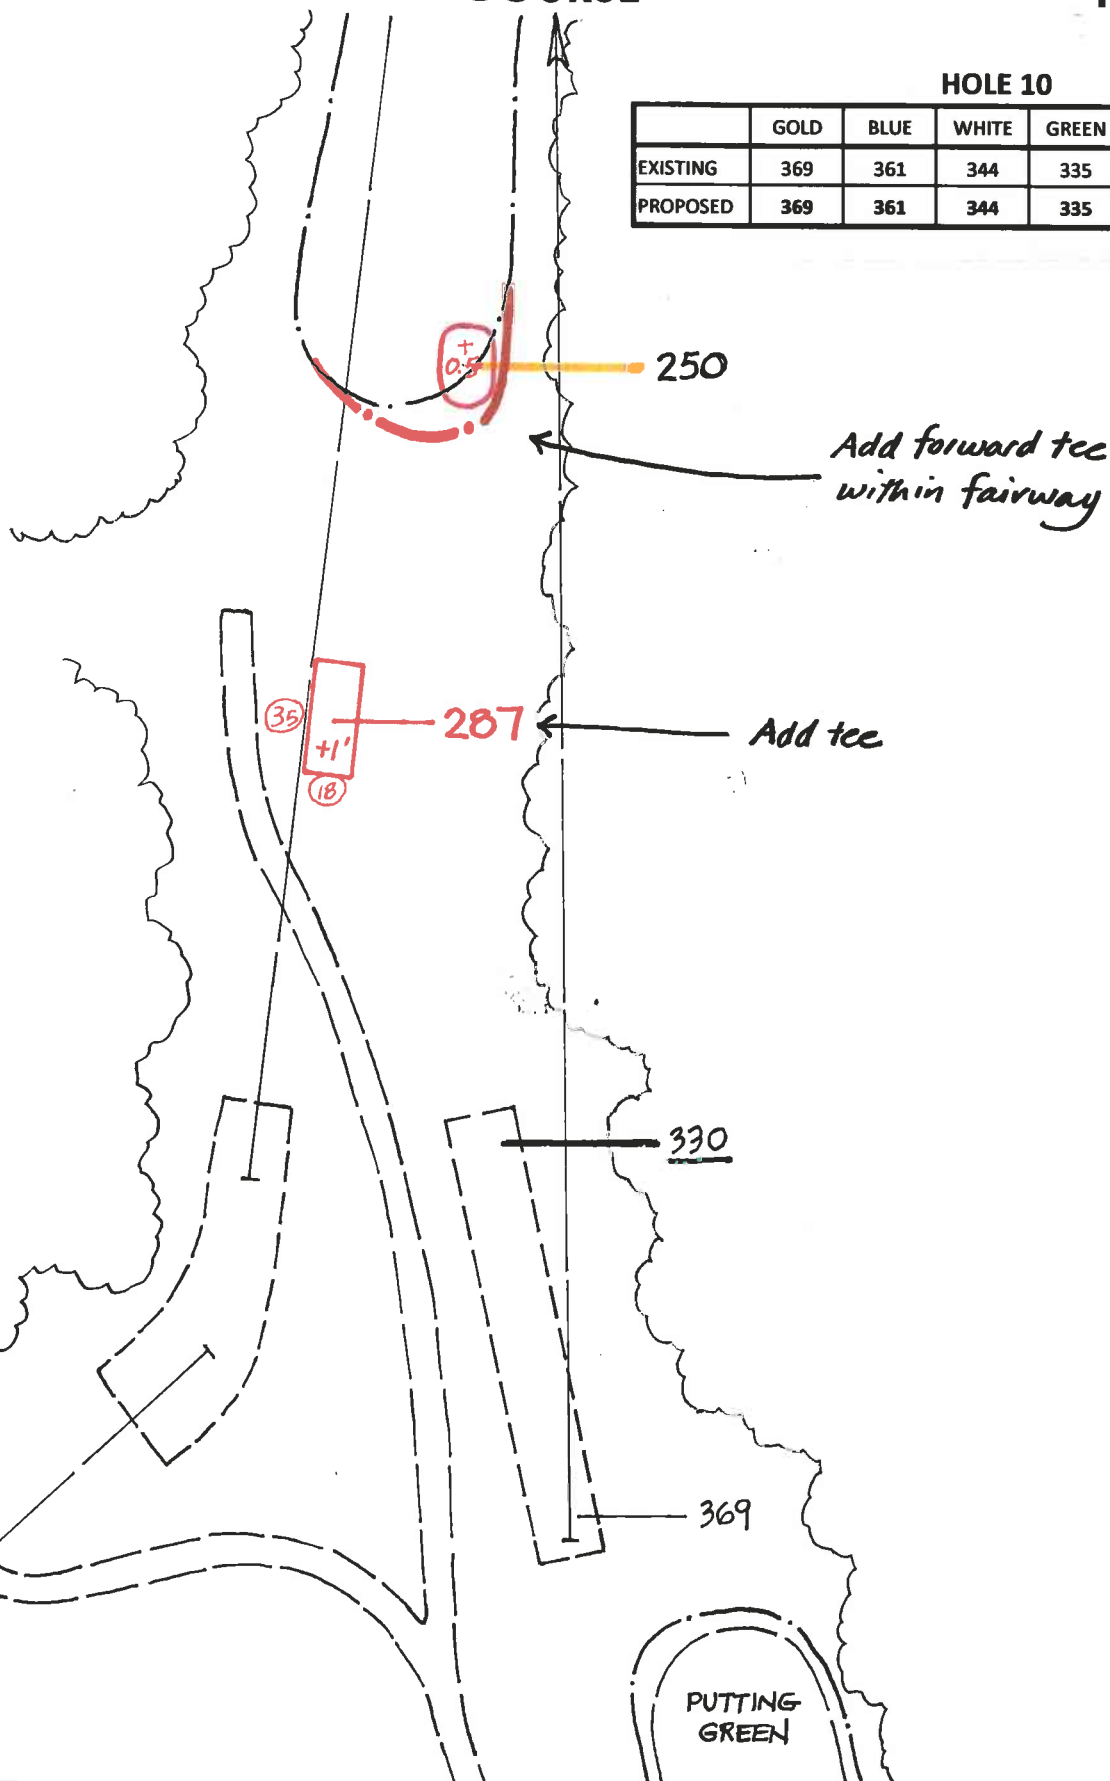

MUNGEAM CORNISH GOLF DESIGN

195 SW MAIN STREET, DOUGLAS, MA 01516

Phone: (508) 873-0103

TOTAL NEW TEE AREA: 630 SF

Scale: 1"=60'

Drawn: 8/14/2017

This sketch is intended to outline work in developing rough subgrade of tee and surrounds. Final subgrade to be developed on site with Architect input.

CRANBERRY VALLEY GOLF COURSE

HOLE #11

HOLE 11

	GOLD	BLUE	WHITE	GREEN	RED	YELLOW	PAR
EXISTING	355	352	346	265	255		4
PROPOSED	355	355	340	260	245	196	4

Expand
fairway to
left and add
tee.

240

255

#10
GREEN

240

260

40

90

18

332

355

Expand and improve
alignment of existing
teeing ground

MUNGEAM CORNISH GOLF DESIGN

195 SW MAIN STREET, DOUGLAS, MA 01516

Phone: (508) 873-0103

TOTAL NEW TEE AREA: 1,850 SF


Scale: 1"=60'

Drawn: 8/14/2017

This sketch is intended to outline work in developing rough subgrade of tee and surrounds. Final subgrade to be developed on site with Architect input.

CRANBERRY VALLEY GOLF COURSE

HOLE #12

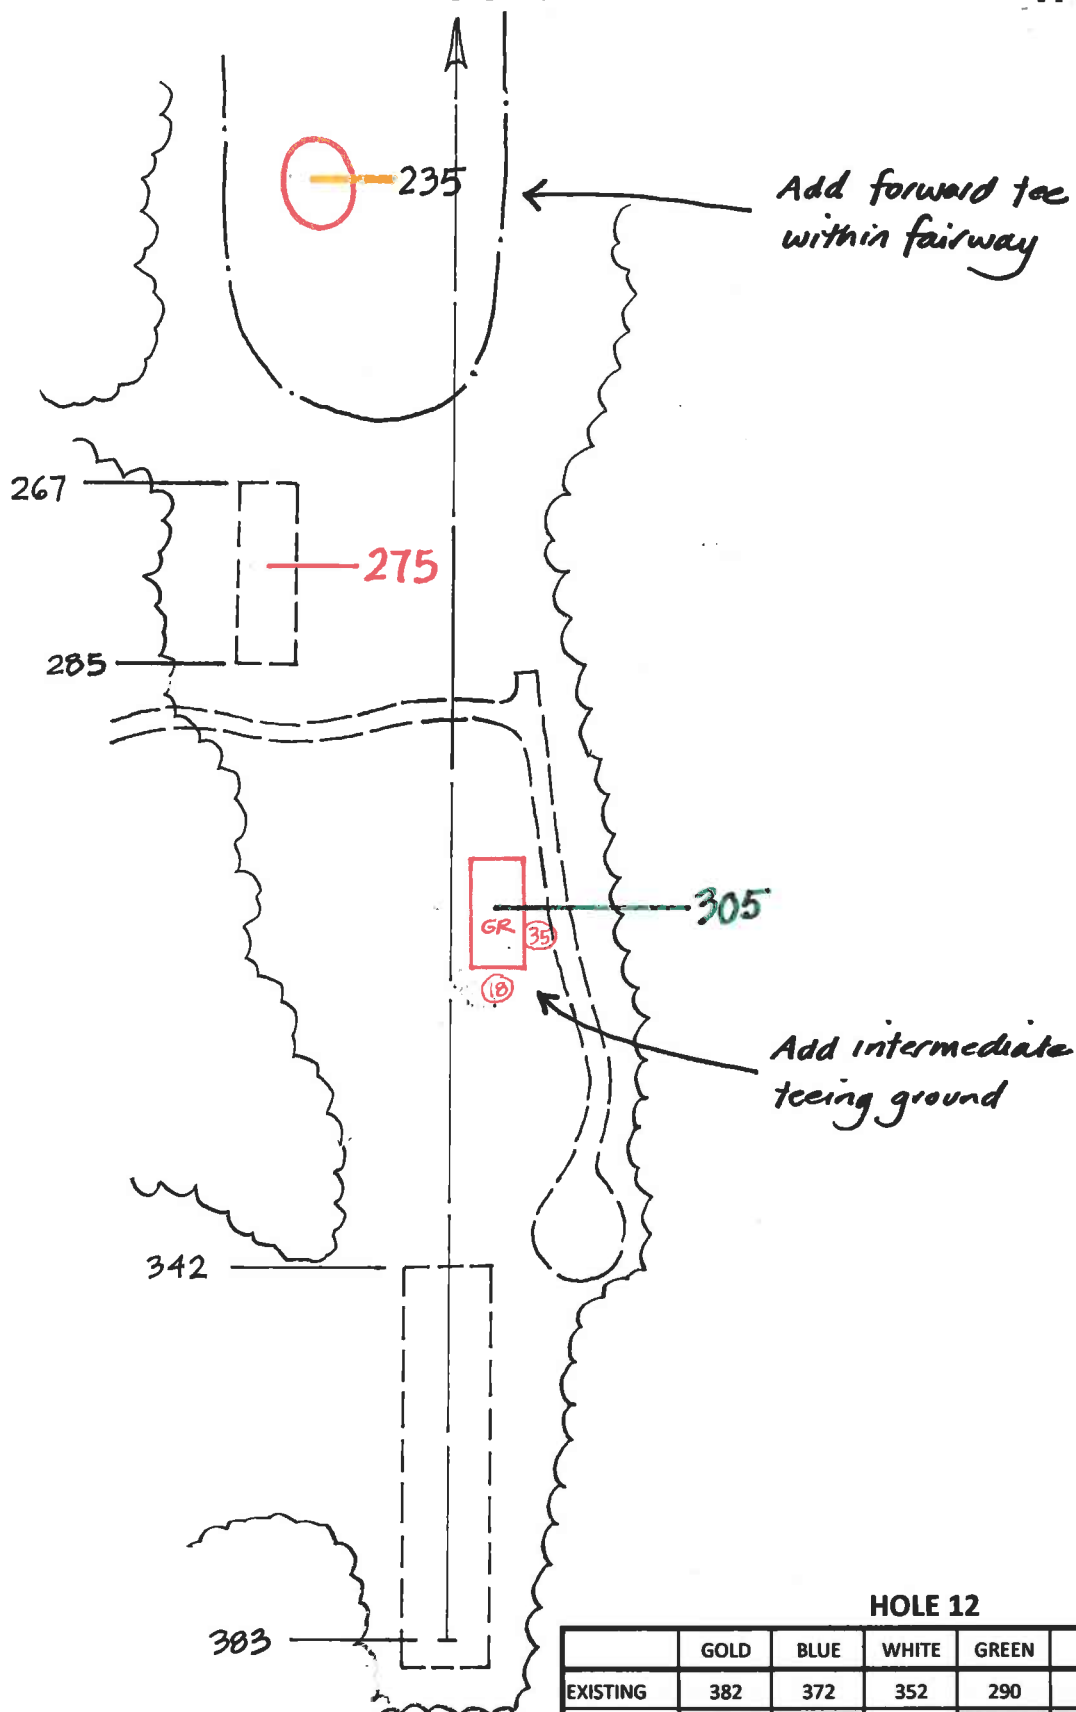

HOLE 12

	GOLD	BLUE	WHITE	GREEN	RED	YELLOW	PAR
EXISTING	382	372	352	290	280		4
PROPOSED	380	380	352	305	275	235	4

MUNGEAM CORNISH GOLF DESIGN

195 SW MAIN STREET, DOUGLAS, MA 01516

Phone: (508) 873-0103

TOTAL NEW TEE AREA: 630 SF


Scale: 1"=60'

Drawn: 8/14/2017

This sketch is intended to outline work in developing rough subgrade of tee and surrounds. Final subgrade to be developed on site with Architect input.

CRANBERRY VALLEY GOLF COURSE

HOLE # 13

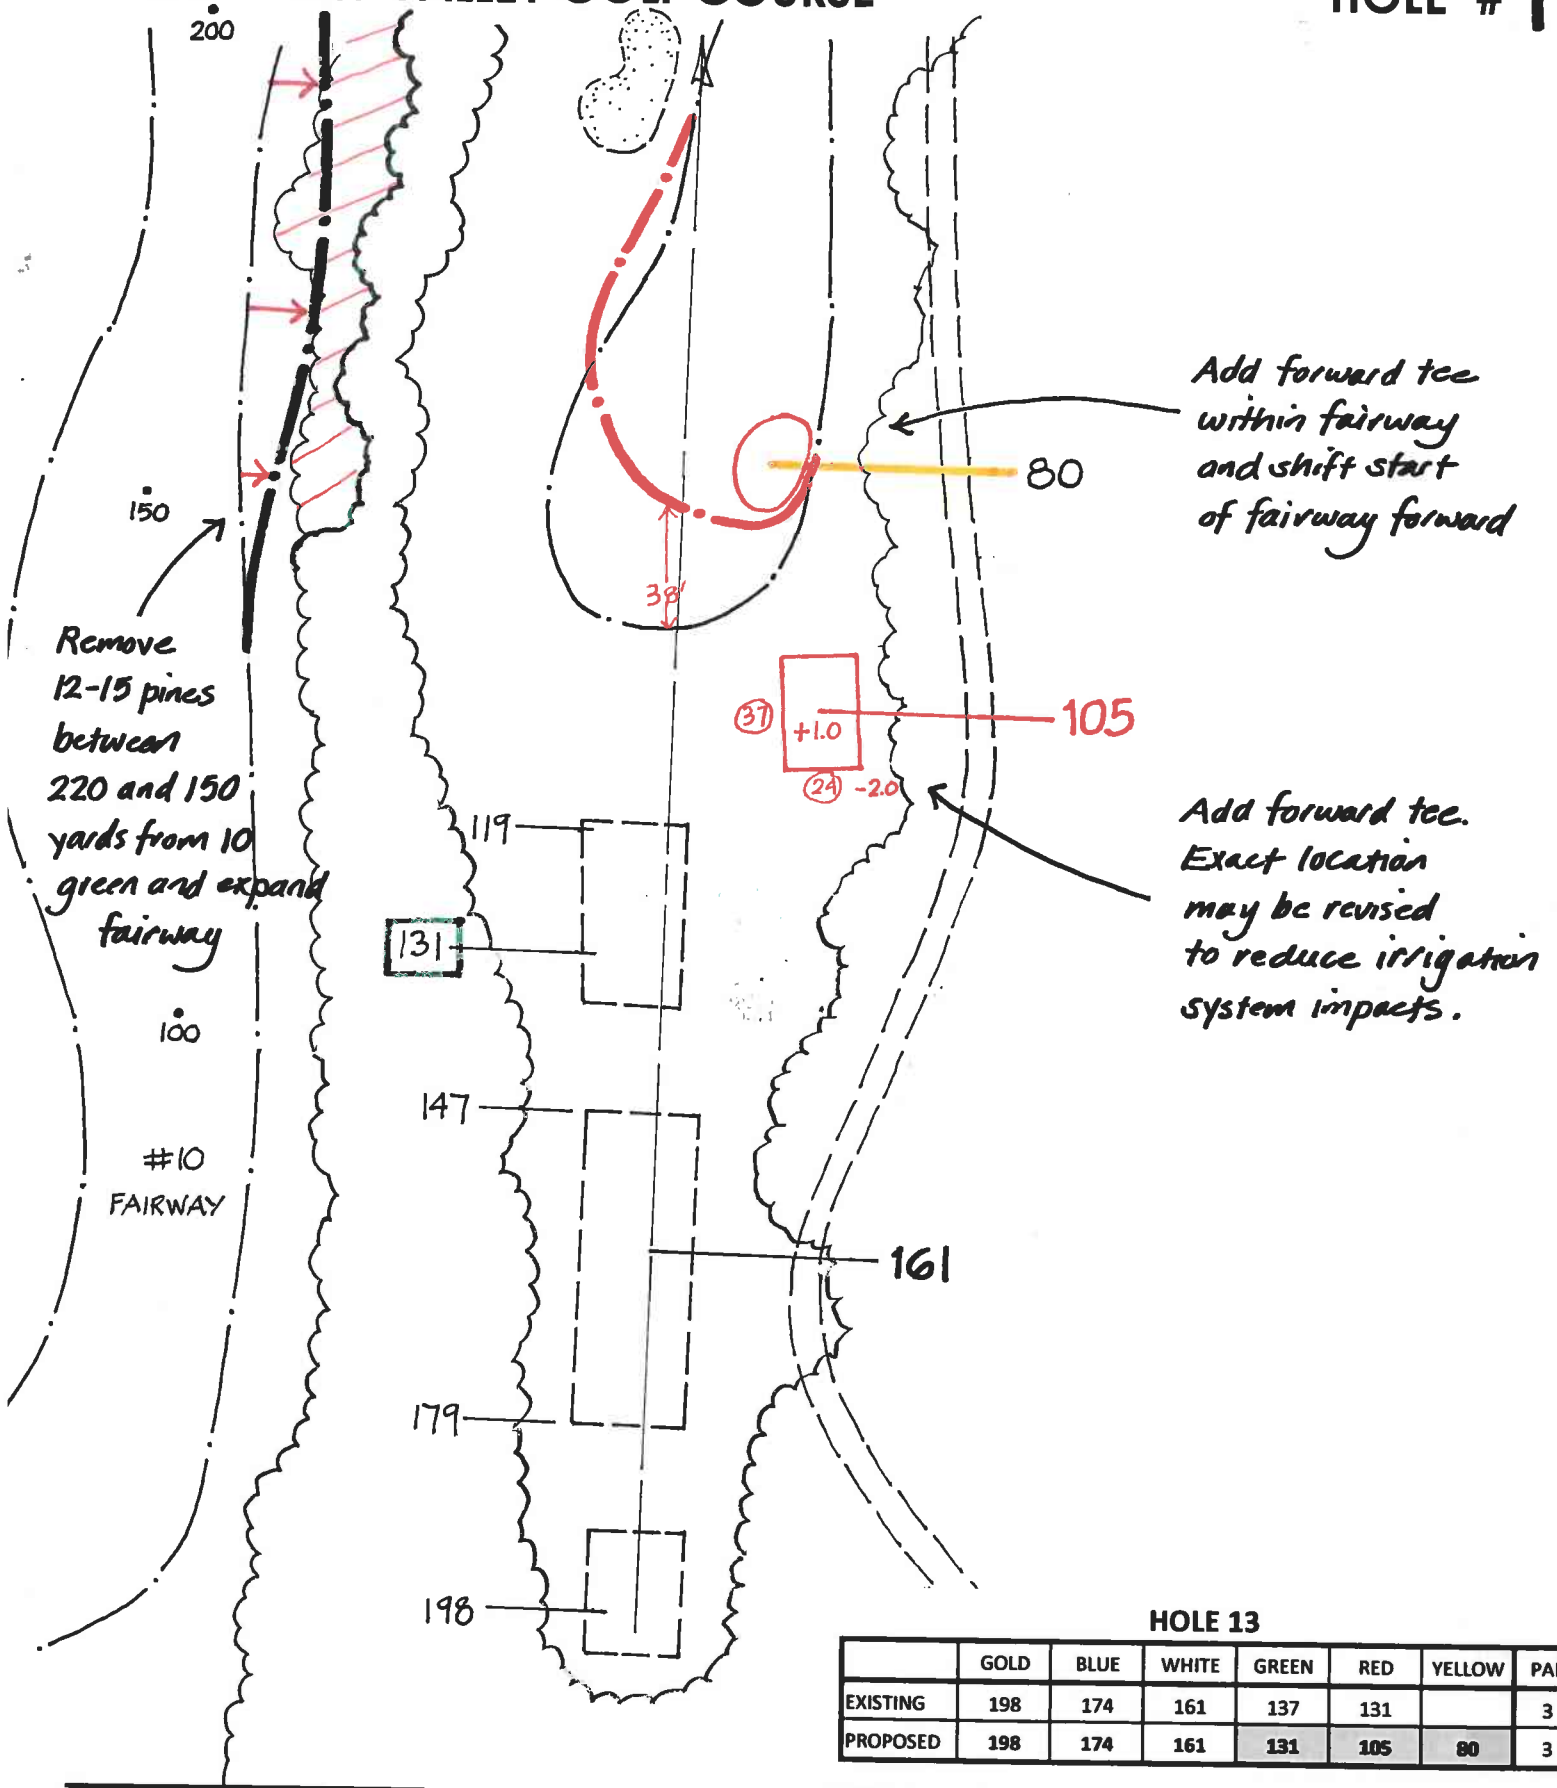

MUNGEAM CORNISH GOLF DESIGN

195 SW MAIN STREET, DOUGLAS, MA 01516

Phone: (508) 873-0103

TOTAL NEW TEE AREA: 900 SF


Scale: 1"=100'

Drawn: 8/14/2017

This sketch is intended to outline work in developing rough subgrade of tee and surrounds. Final subgrade to be developed on site with Architect input.

CRANBERRY VALLEY GOLF COURSE

HOLE # 14

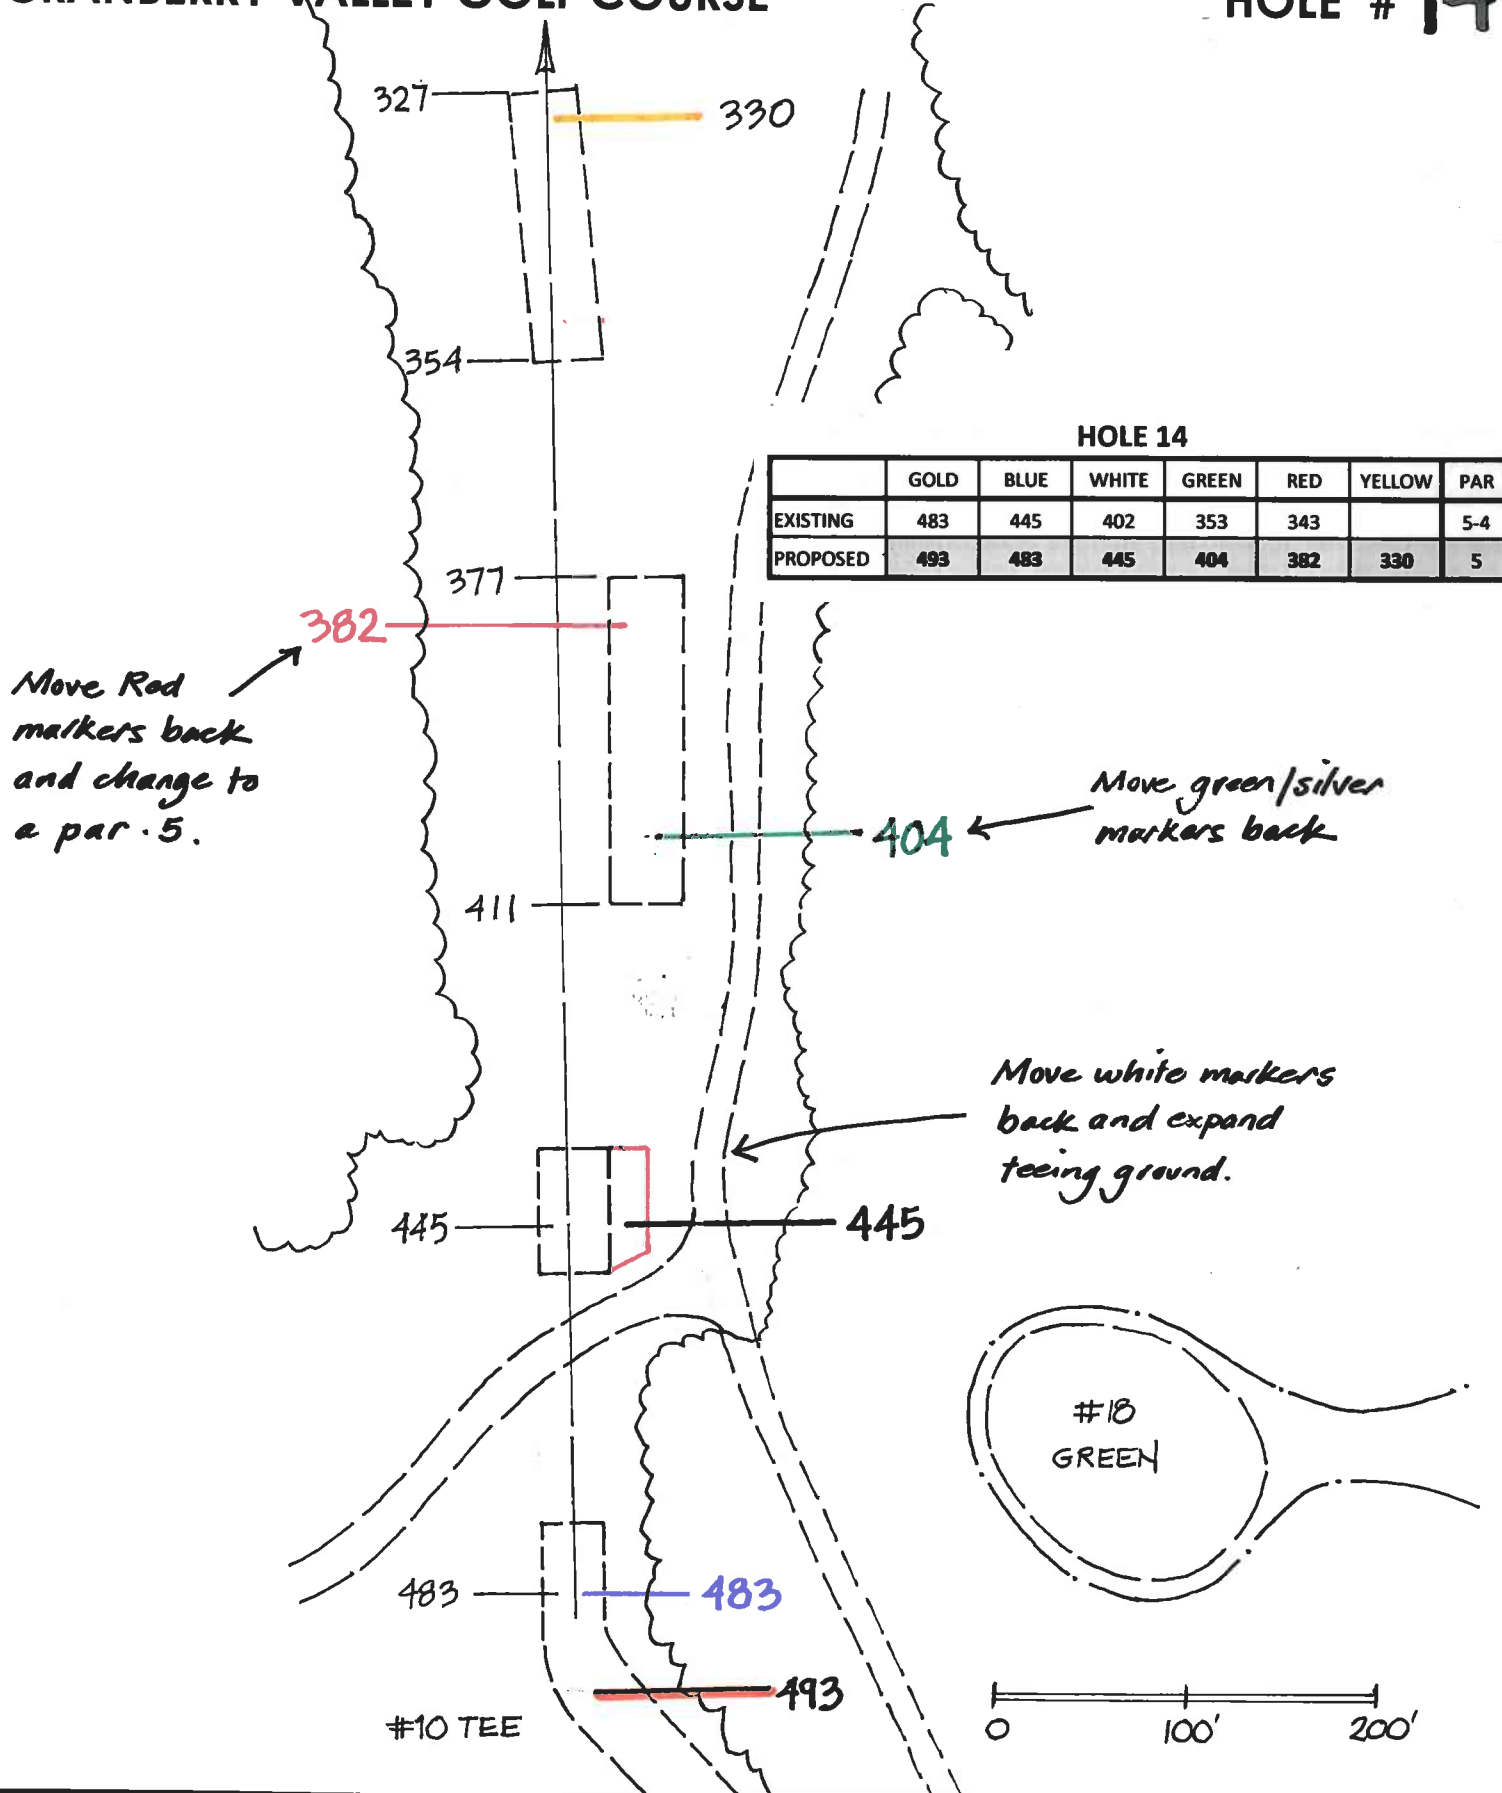

MUNGEAM CORNISH GOLF DESIGN

195 SW MAIN STREET, DOUGLAS, MA 01516

Phone: (508) 873-0103

TOTAL NEW TEE AREA: 2,000 SF

Scale: 1"=60'

Drawn: 8/10/2017


This sketch is intended to outline work in developing rough subgrade of tee and surrounds. Final subgrade to be developed on site with Architect input.

CRANBERRY VALLEY GOLF COURSE

HOLE # 15

HOLE 15

	GOLD	BLUE	WHITE	GREEN	RED	YELLOW	PAR
EXISTING	309	308	304	303	302		4
PROPOSED	308	308	302	280	255	220	4

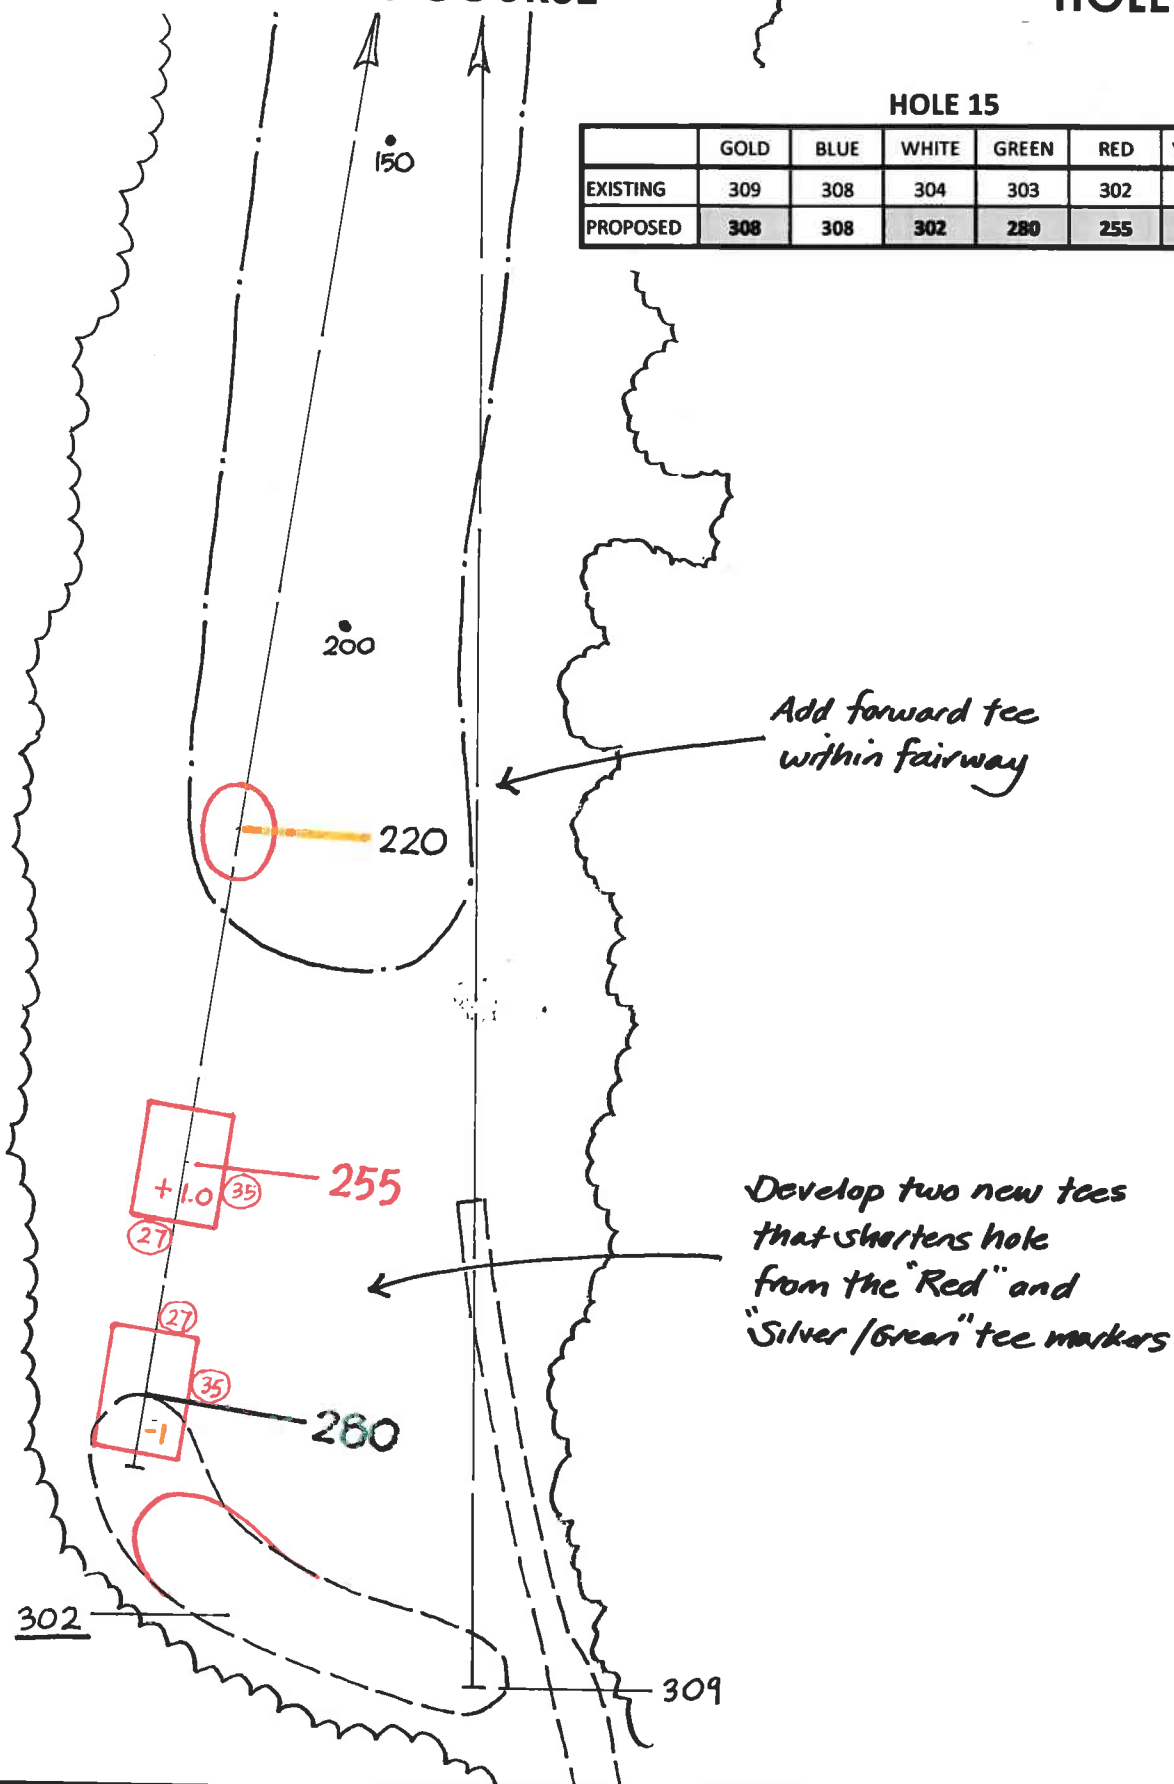

MUNGEAM CORNISH GOLF DESIGN

195 SW MAIN STREET, DOUGLAS, MA 01516

Phone: (508) 873-0103

TOTAL NEW TEE AREA: 1,260 SF


Scale: 1"=60'

Drawn: 8/14/2017

This sketch is intended to outline work in developing rough subgrade of tee and surrounds. Final subgrade to be developed on site with Architect input.

CRANBERRY VALLEY GOLF COURSE

HOLE # 16

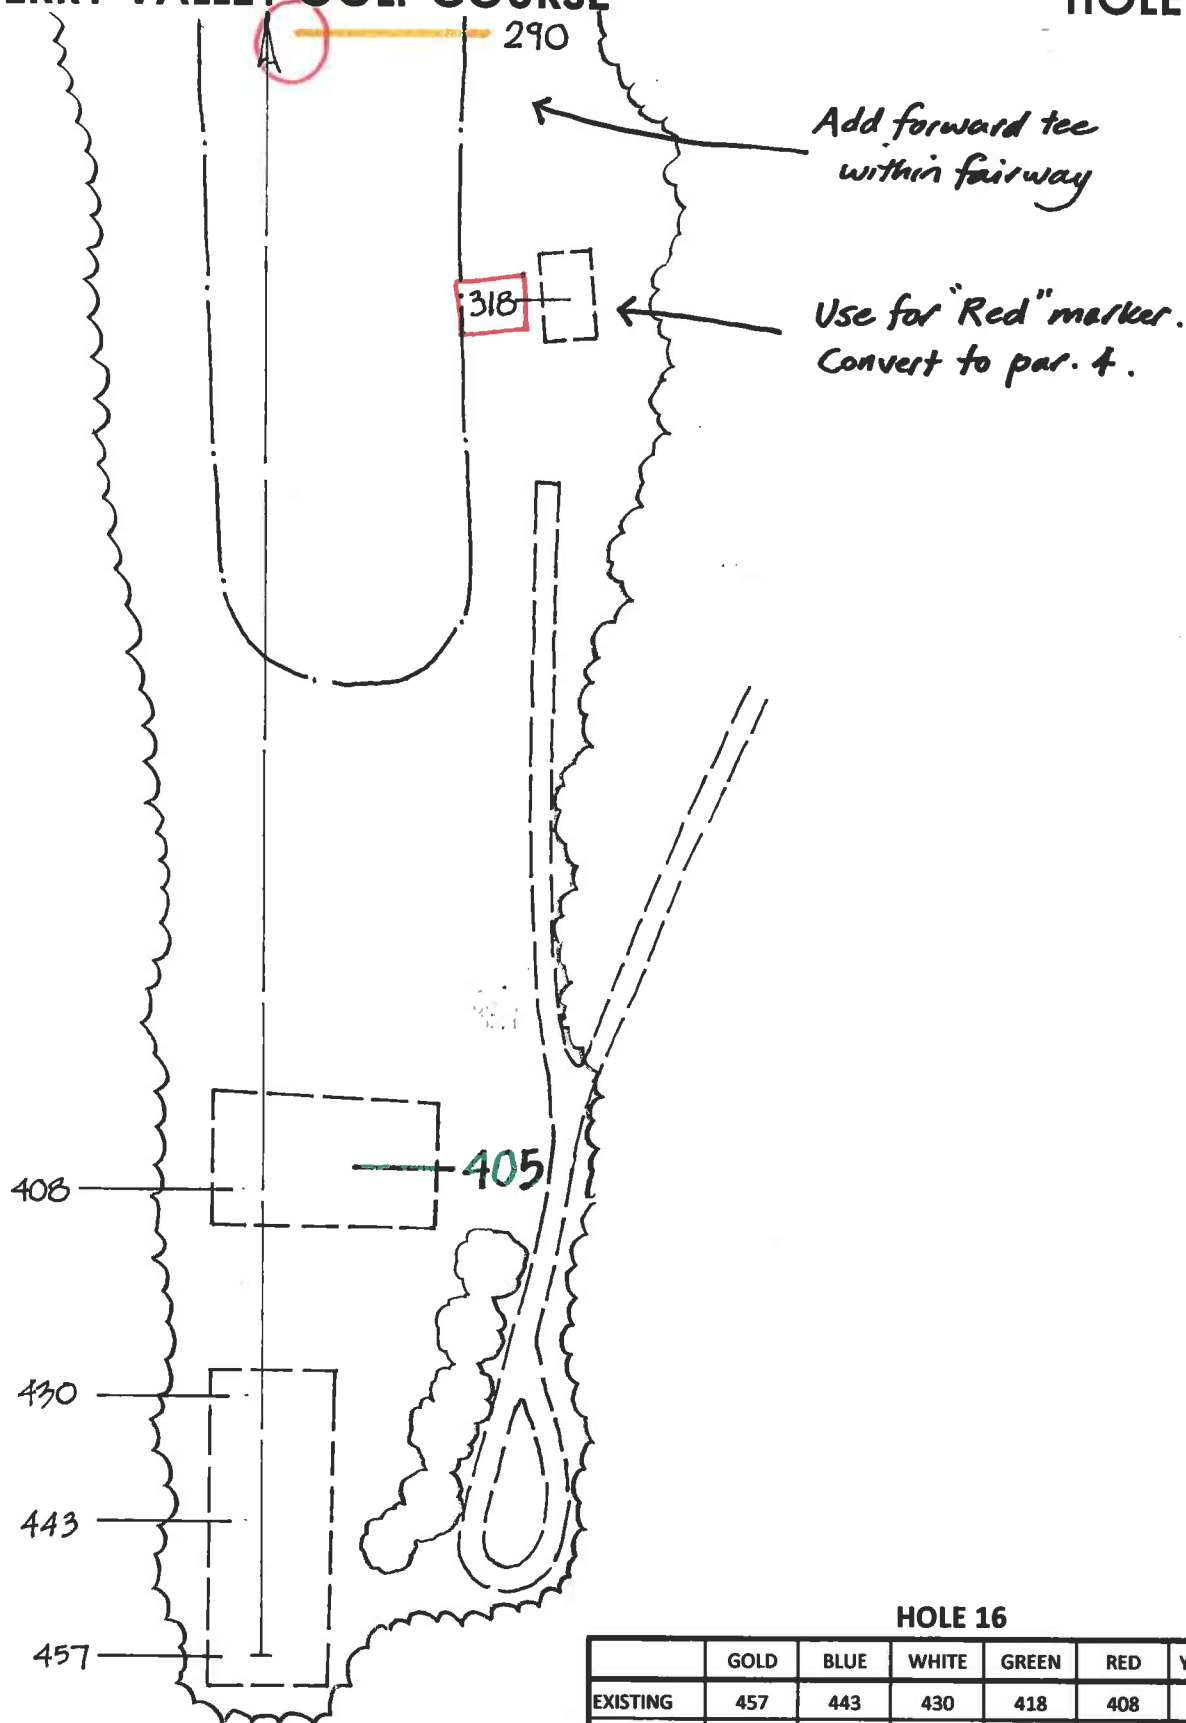

HOLE 16

	GOLD	BLUE	WHITE	GREEN	RED	YELLOW	PAR
EXISTING	457	443	430	418	408		4-5
PROPOSED	457	443	430	405	318	290	4

MUNGEAM CORNISH GOLF DESIGN

195 SW MAIN STREET, DOUGLAS, MA 01516

Phone: (508) 873-0103

TOTAL NEW TEE AREA:

SF


Scale: 1"=60'

Drawn: 8/14/2017

This sketch is intended to outline work in developing rough subgrade of tee and surrounds. Final subgrade to be developed on site with Architect input.

CRANBERRY VALLEY GOLF COURSE

HOLE #17

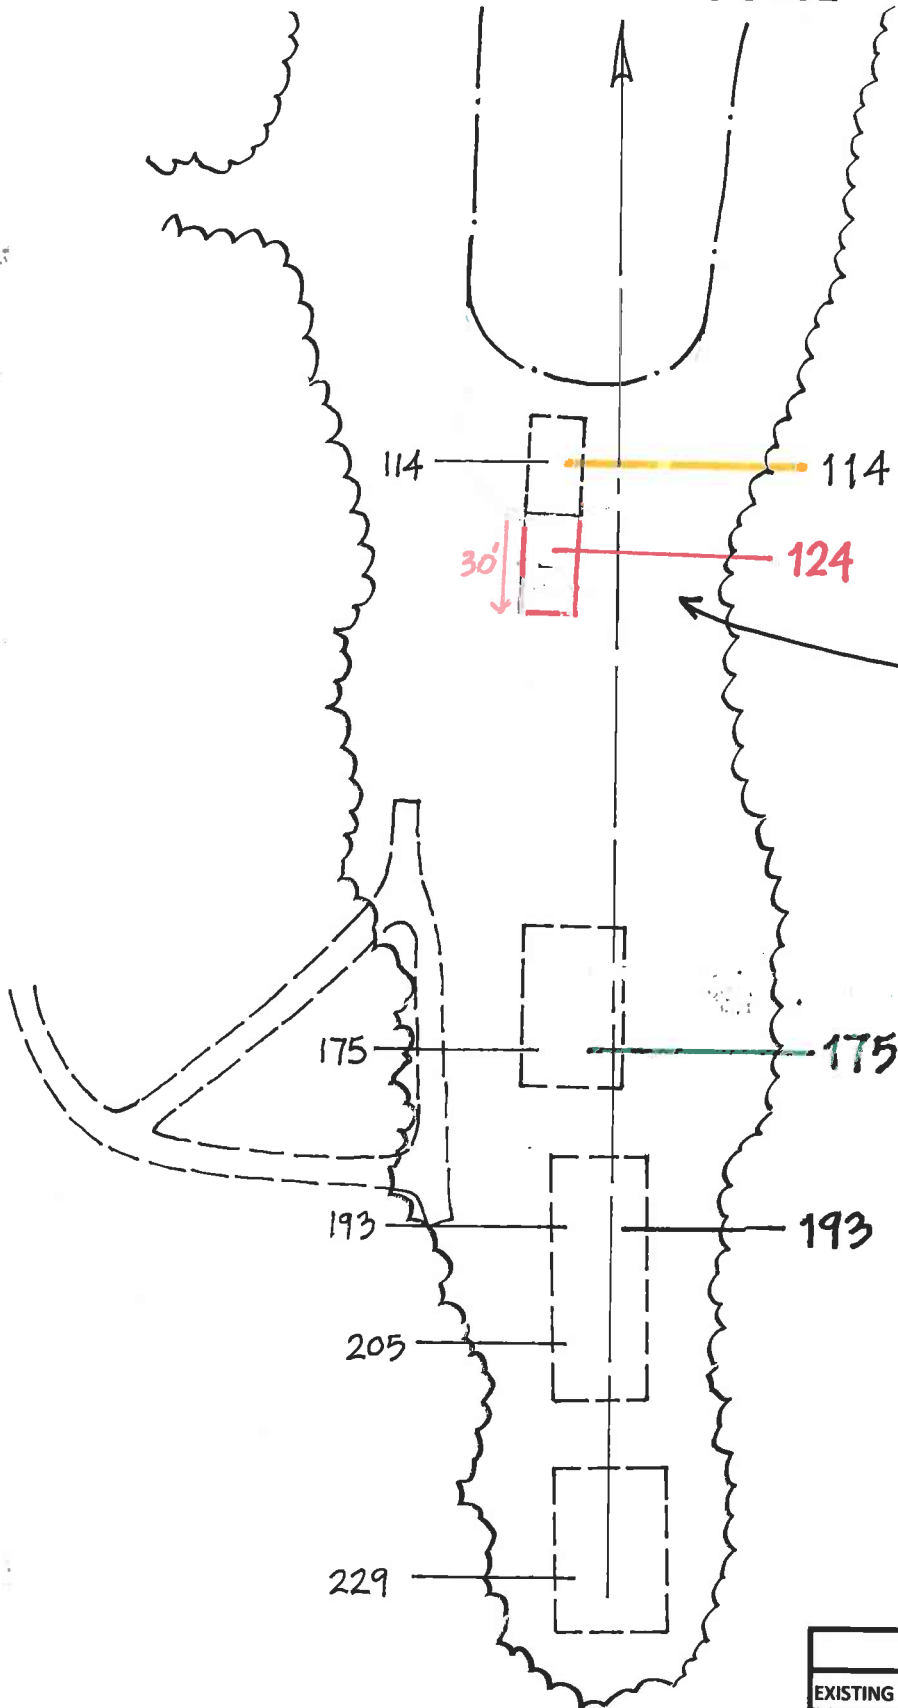

Expand new tee
back about thirty
feet (30').
Combination Red/Yellow
teeing ground.

HOLE 17

	GOLD	BLUE	WHITE	GREEN	RED	YELLOW	PAR
EXISTING	229	205	193	185	175		3
PROPOSED	229	205	193	175	124	114	3

MUNGEAM CORNISH GOLF DESIGN

195 SW MAIN STREET, DOUGLAS, MA 01516

Phone: (508) 873-0103

TOTAL NEW TEE AREA: 360 SF


Scale: 1"=60'

Drawn: 8/14/2017

This sketch is intended to outline work in developing rough subgrade of tee and surrounds. Final subgrade to be developed on site with Architect input.


CRANBERRY VALLEY GOLF COURSE

HOLE # 18

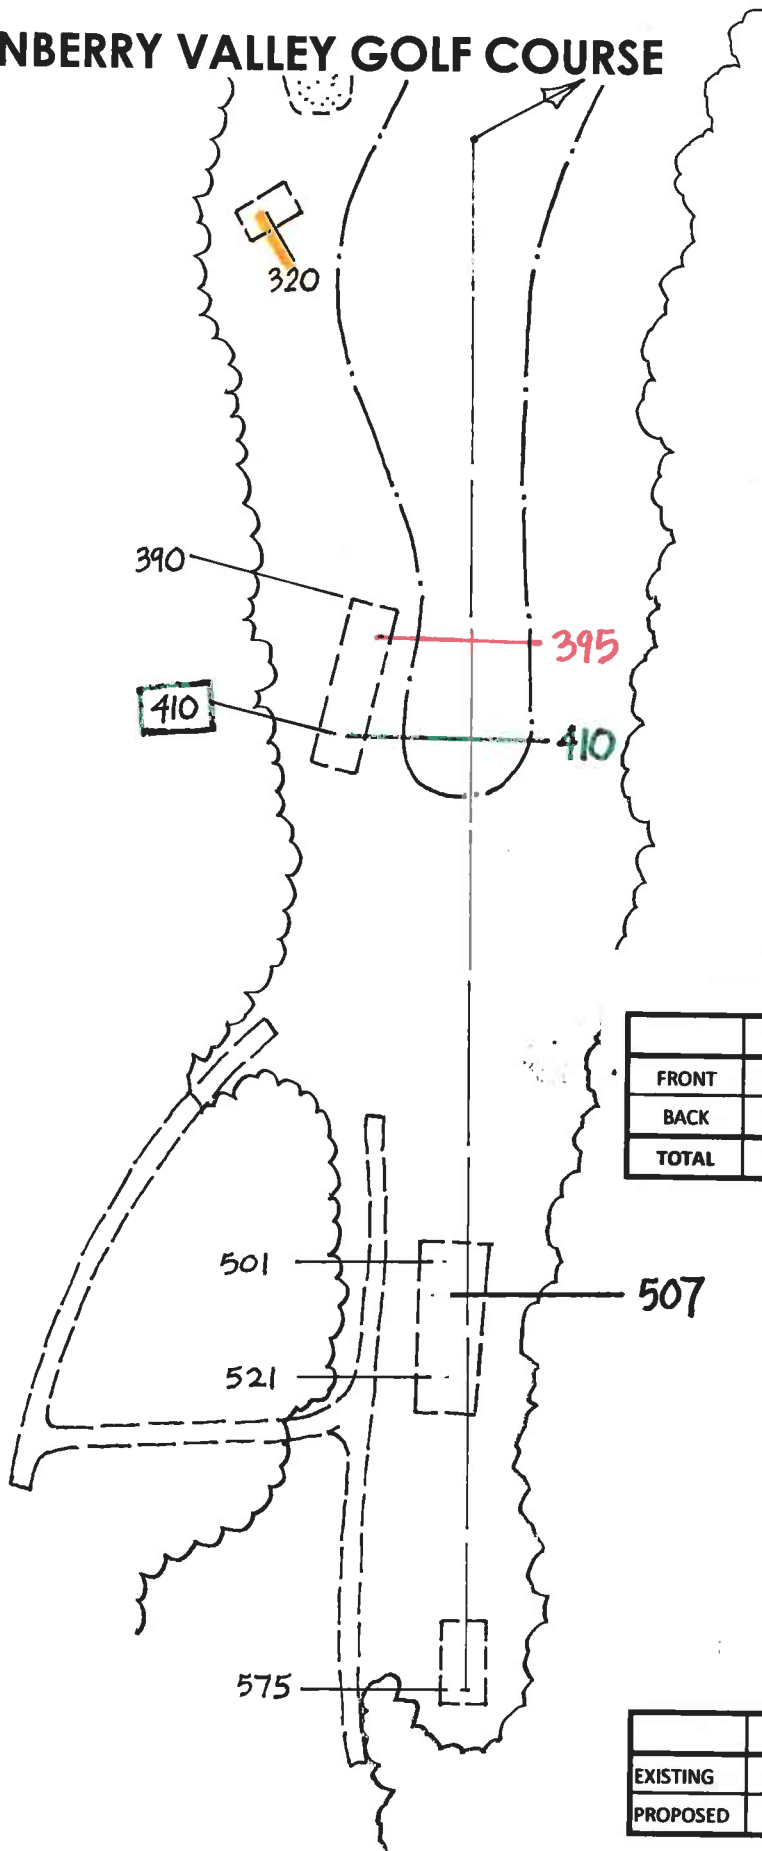

SCORECARD

	GOLD	BLUE	WHITE	GREEN	RED	YELLOW	PAR
FRONT	3,421	3,295	3,122	2,933	2,562	2,197	36
BACK	3,364	3,230	3,074	2,705	2,391	2,035	36
TOTAL	6,785	6,525	6,196	5,638	4,953	4,232	72

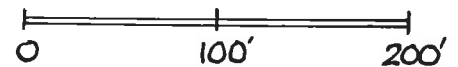

HOLE 18

	GOLD	BLUE	WHITE	GREEN	RED	YELLOW	PAR
EXISTING	575	521	501	420	410		5
PROPOSED	575	521	507	410	400	320	5

MUNGEAM CORNISH GOLF DESIGN

195 SW MAIN STREET, DOUGLAS, MA 01516

Phone: (508) 873-0103

TOTAL NEW TEE AREA:

SF

Scale: 1"=100'

Drawn: 8/10/2017

This sketch is intended to outline work in developing rough subgrade of tee and surrounds. Final subgrade to be developed on site with Architect input.