



Appendix 3
Figures 1-10

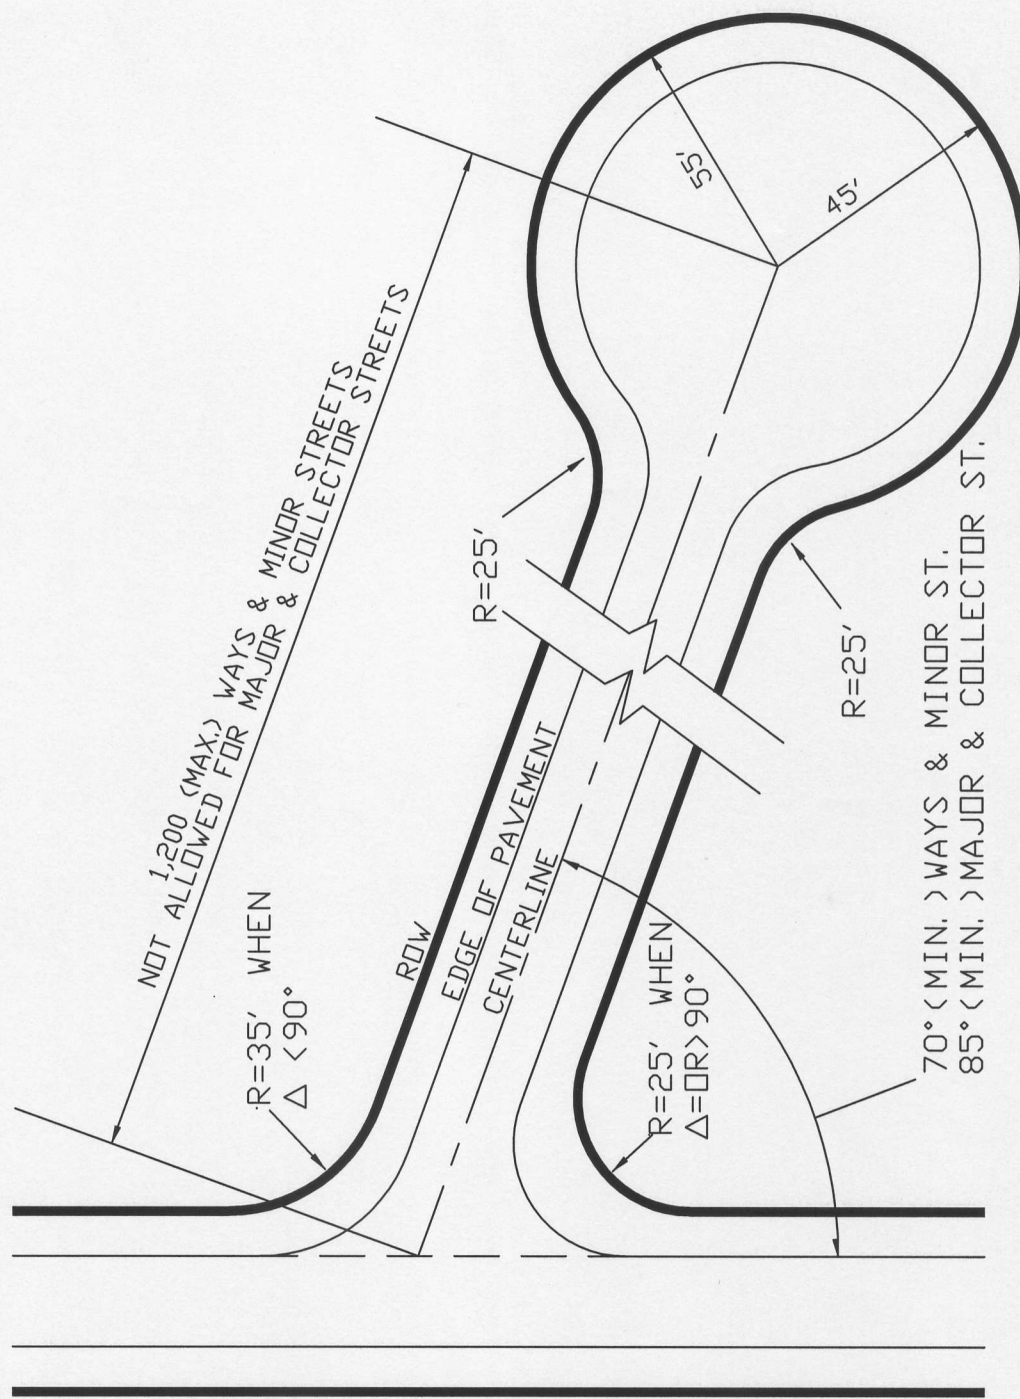


DEAD-END STREETS AND CUL DE SAC

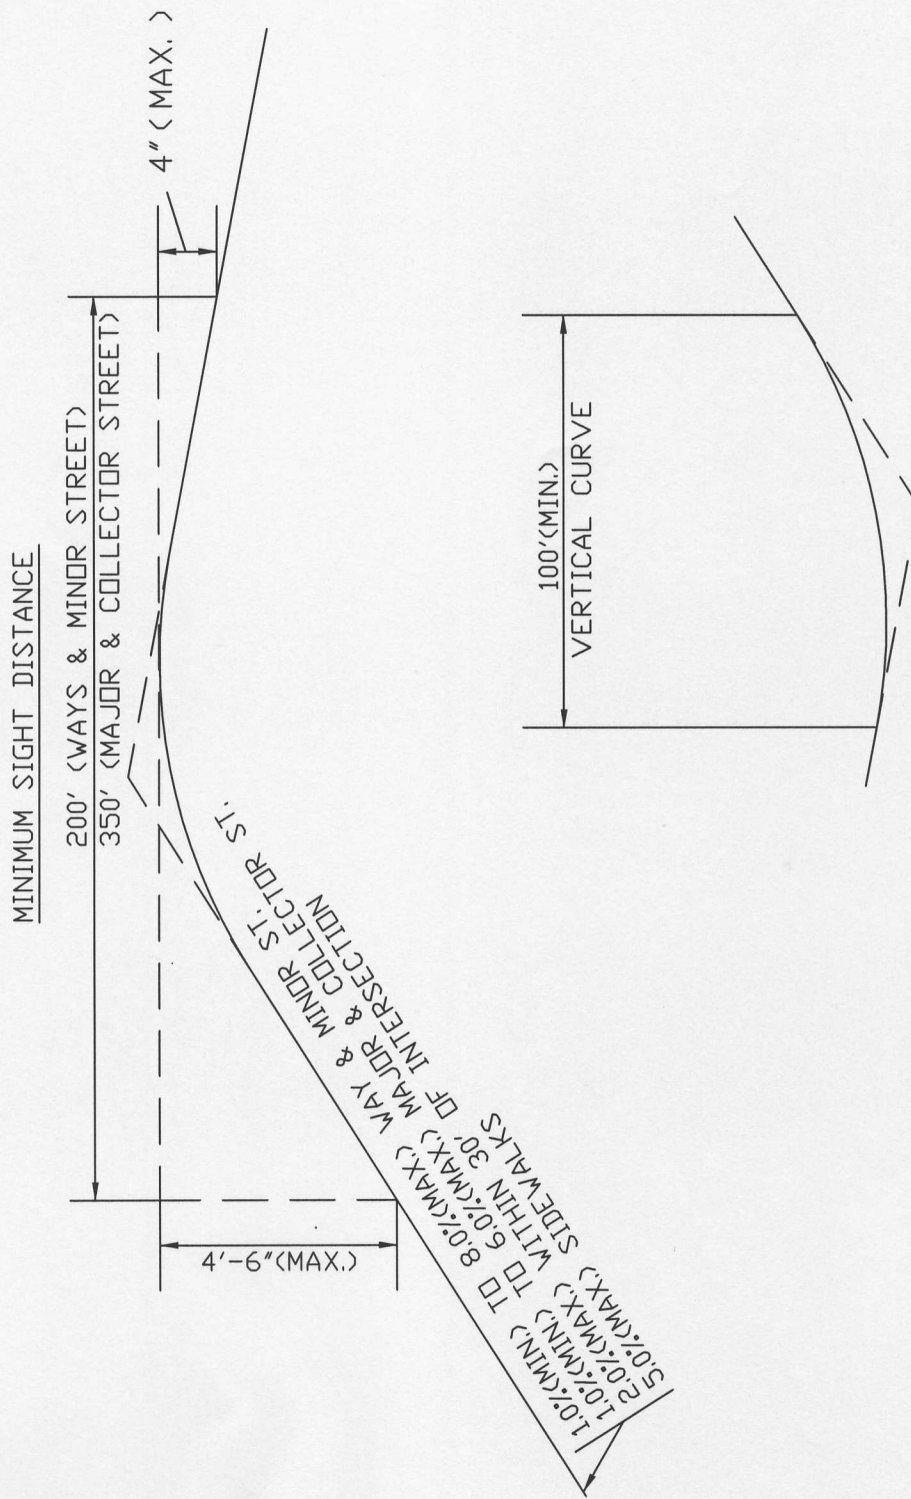

STREET AND SIDEWALK PROFILE
NOT TO SCALE


UTILITY LOCATION —
 WATER MAIN — SOUTH & EAST
 GAS MAIN — NORTH & WEST
 CABLE UTILITIES — NORTH & WEST

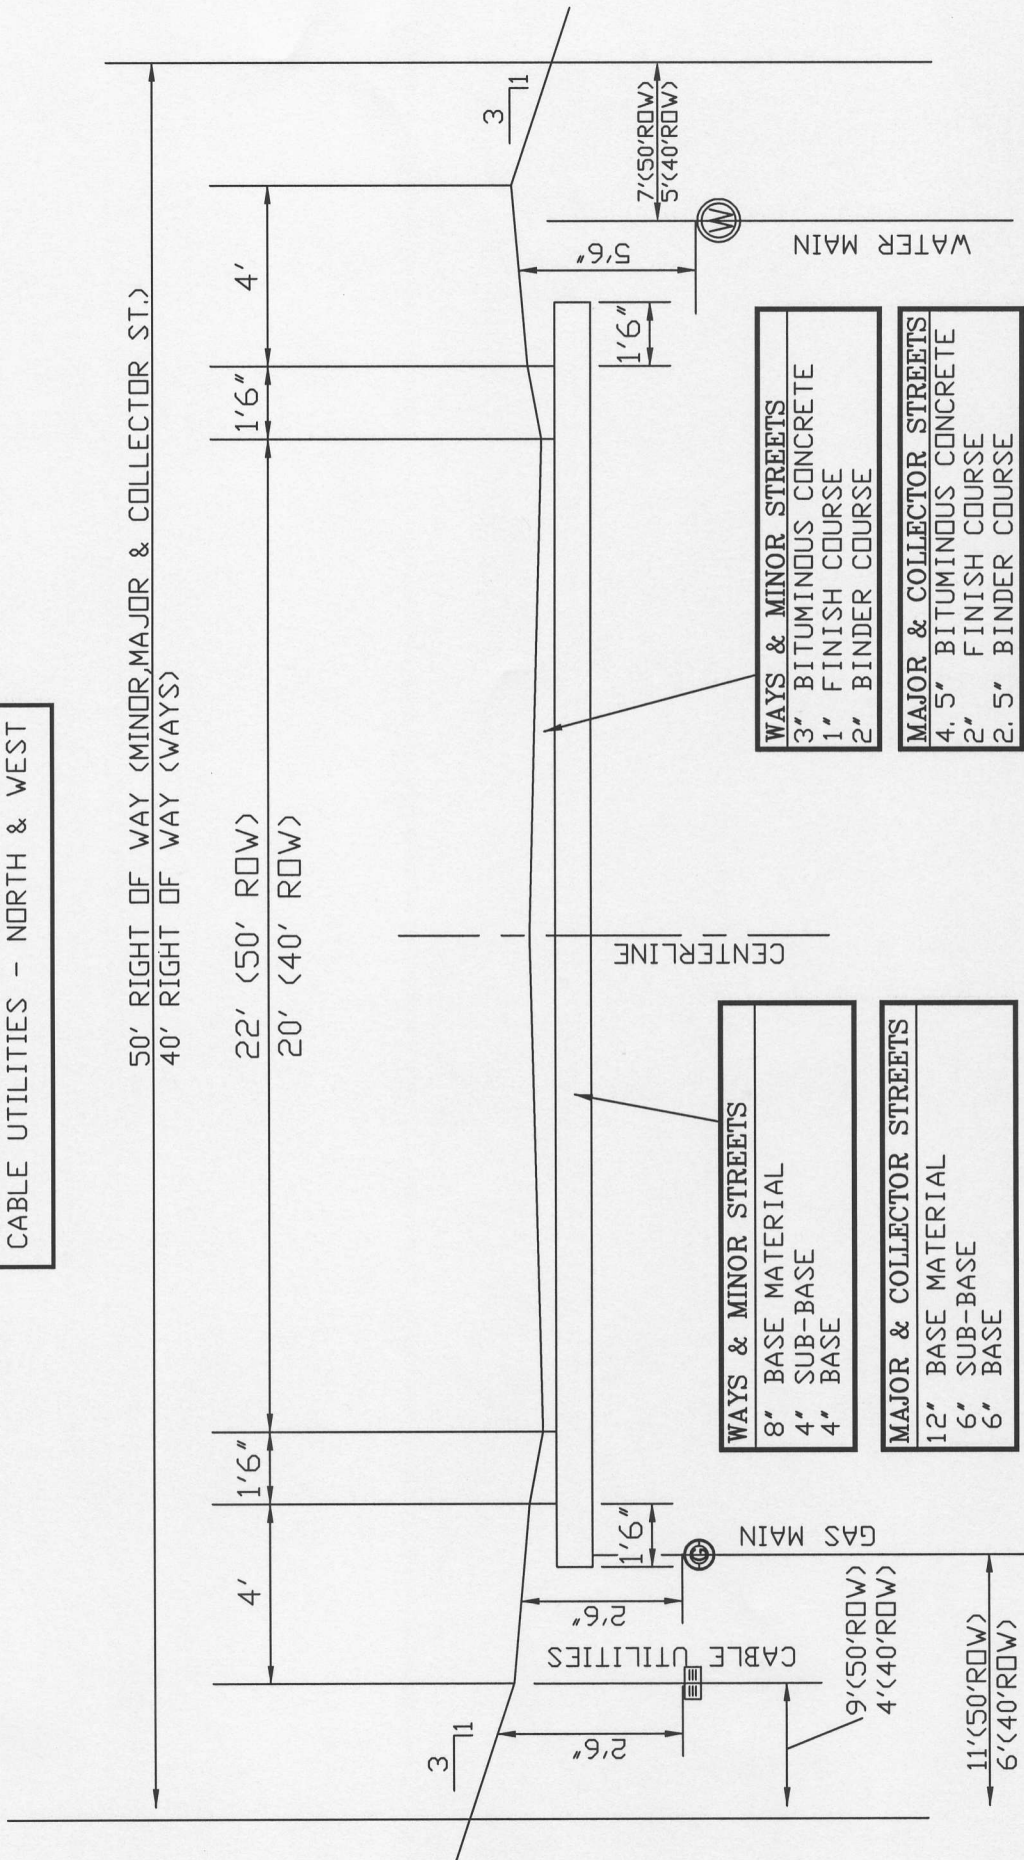

TYPICAL ROAD SECTION AND UTILITY LOCATION

FIGURE NO. 3
 6/17/02


NOT TO SCALE

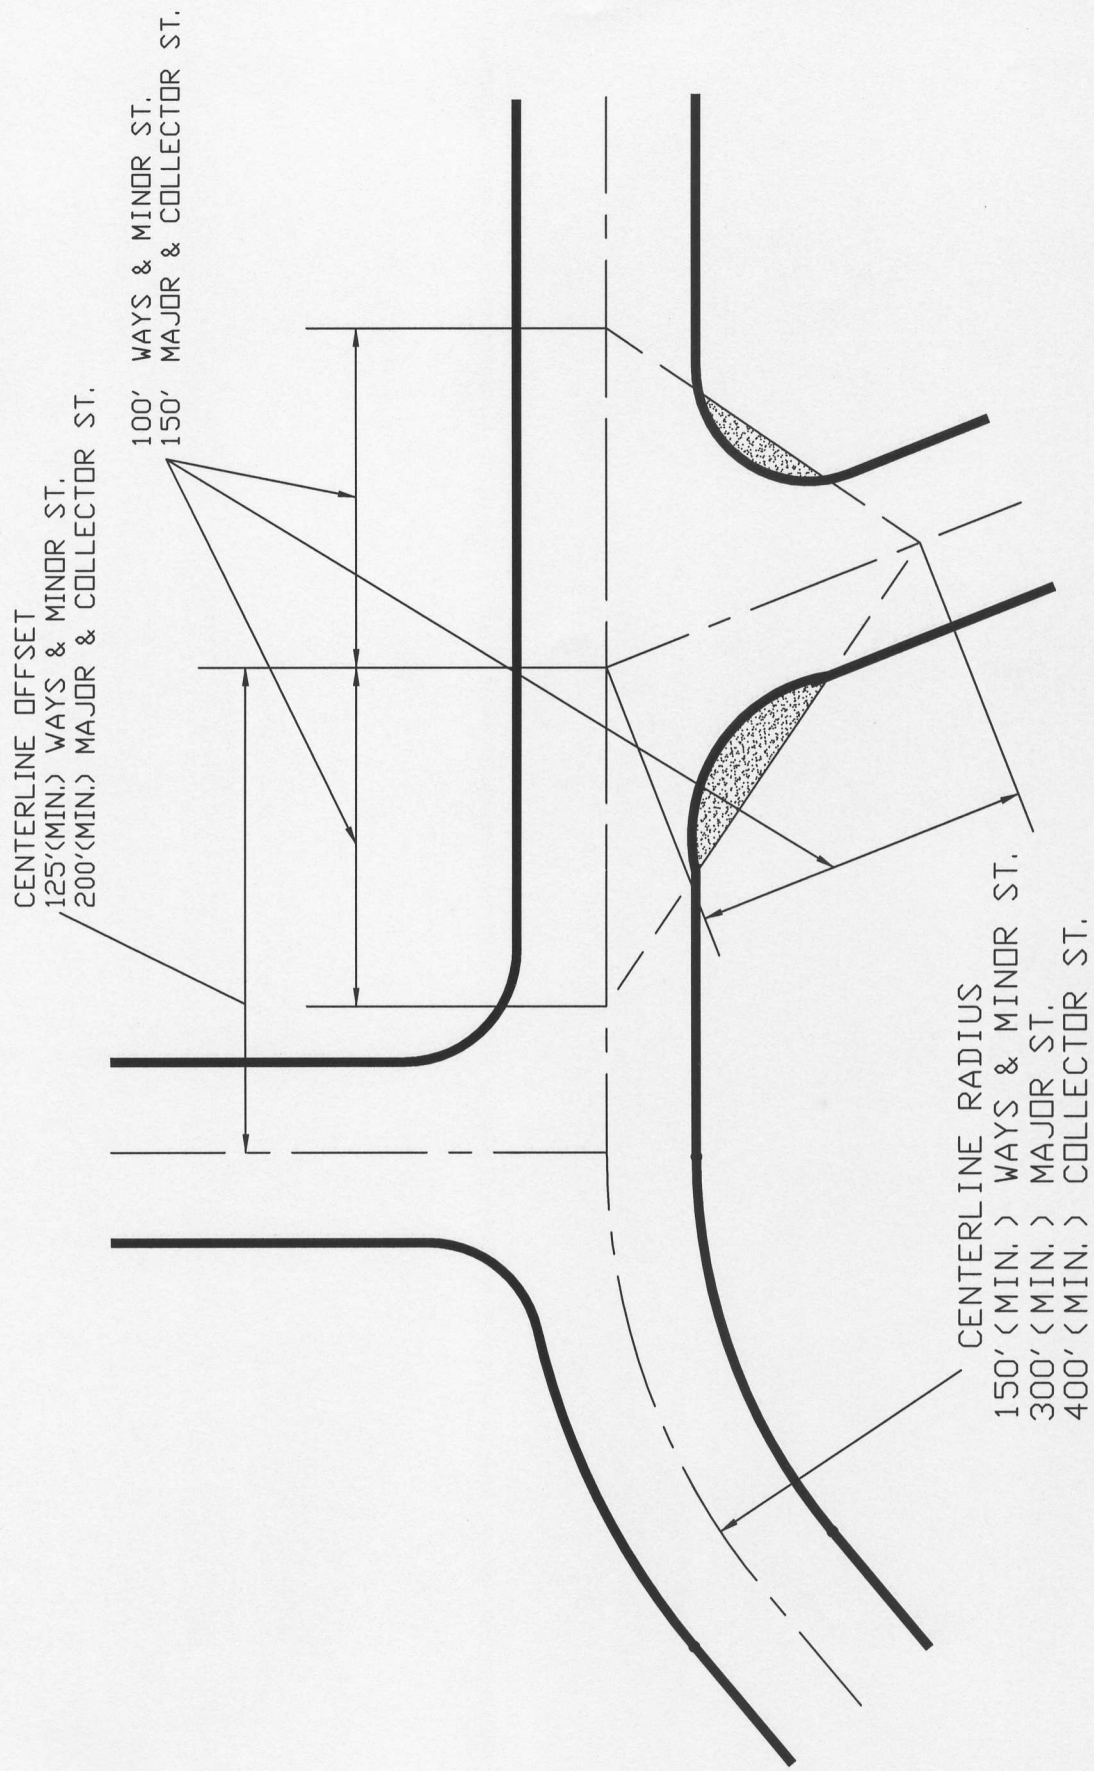

ROADWAY ALIGNMENT
NOT TO SCALE

12" EQUALIZING PIPE


C. I. FRAME & COVER
CEMENT MORTAR FLANGE

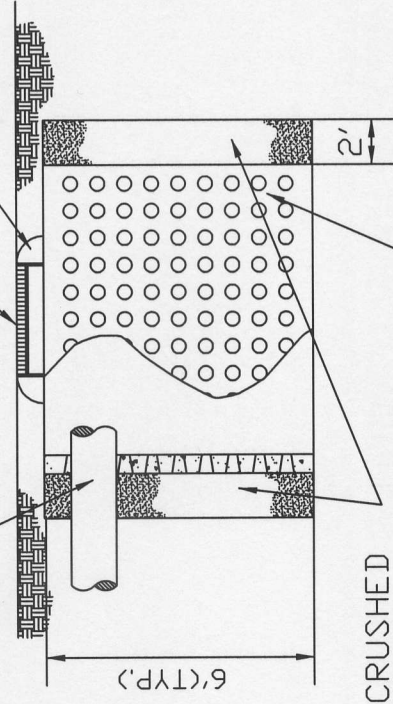

CRUSHED
STONE (2')

PRECAST
CONCRETE (H20 STRENGTH)

TYPICAL LEACHING BASIN

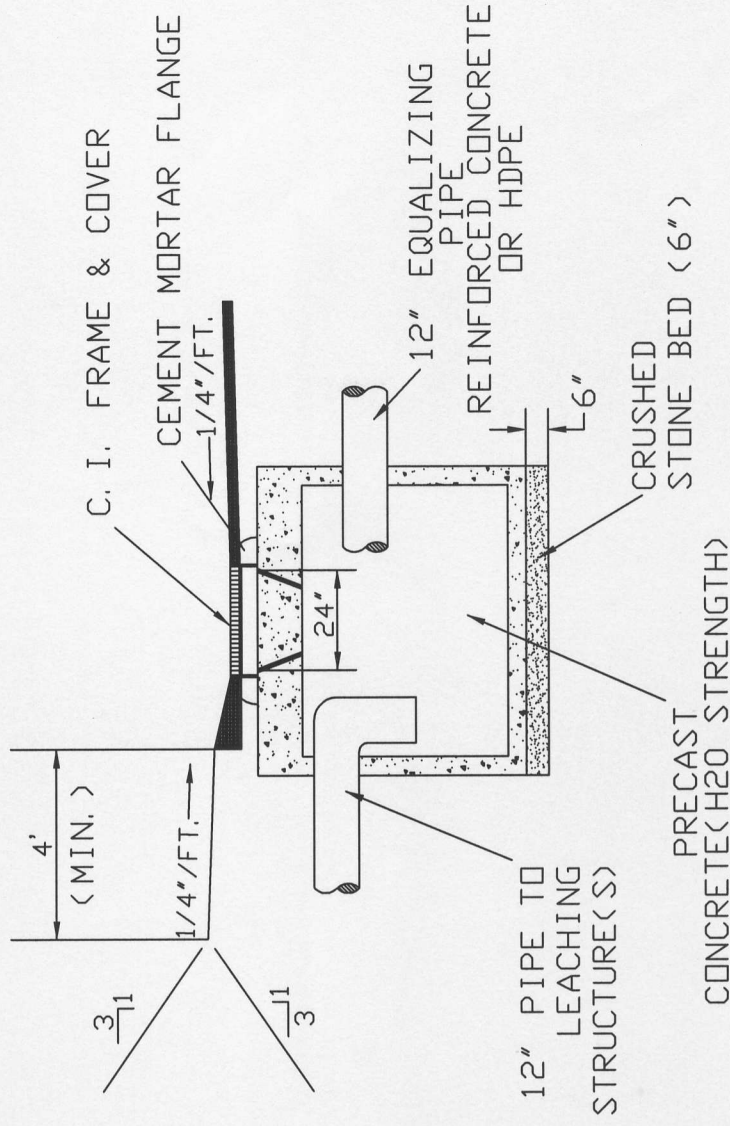


TYPICAL CATCH BASIN

TYPICAL BASIN DETAILS

NOT TO SCALE

FIGURE NO. 5
6/17/02

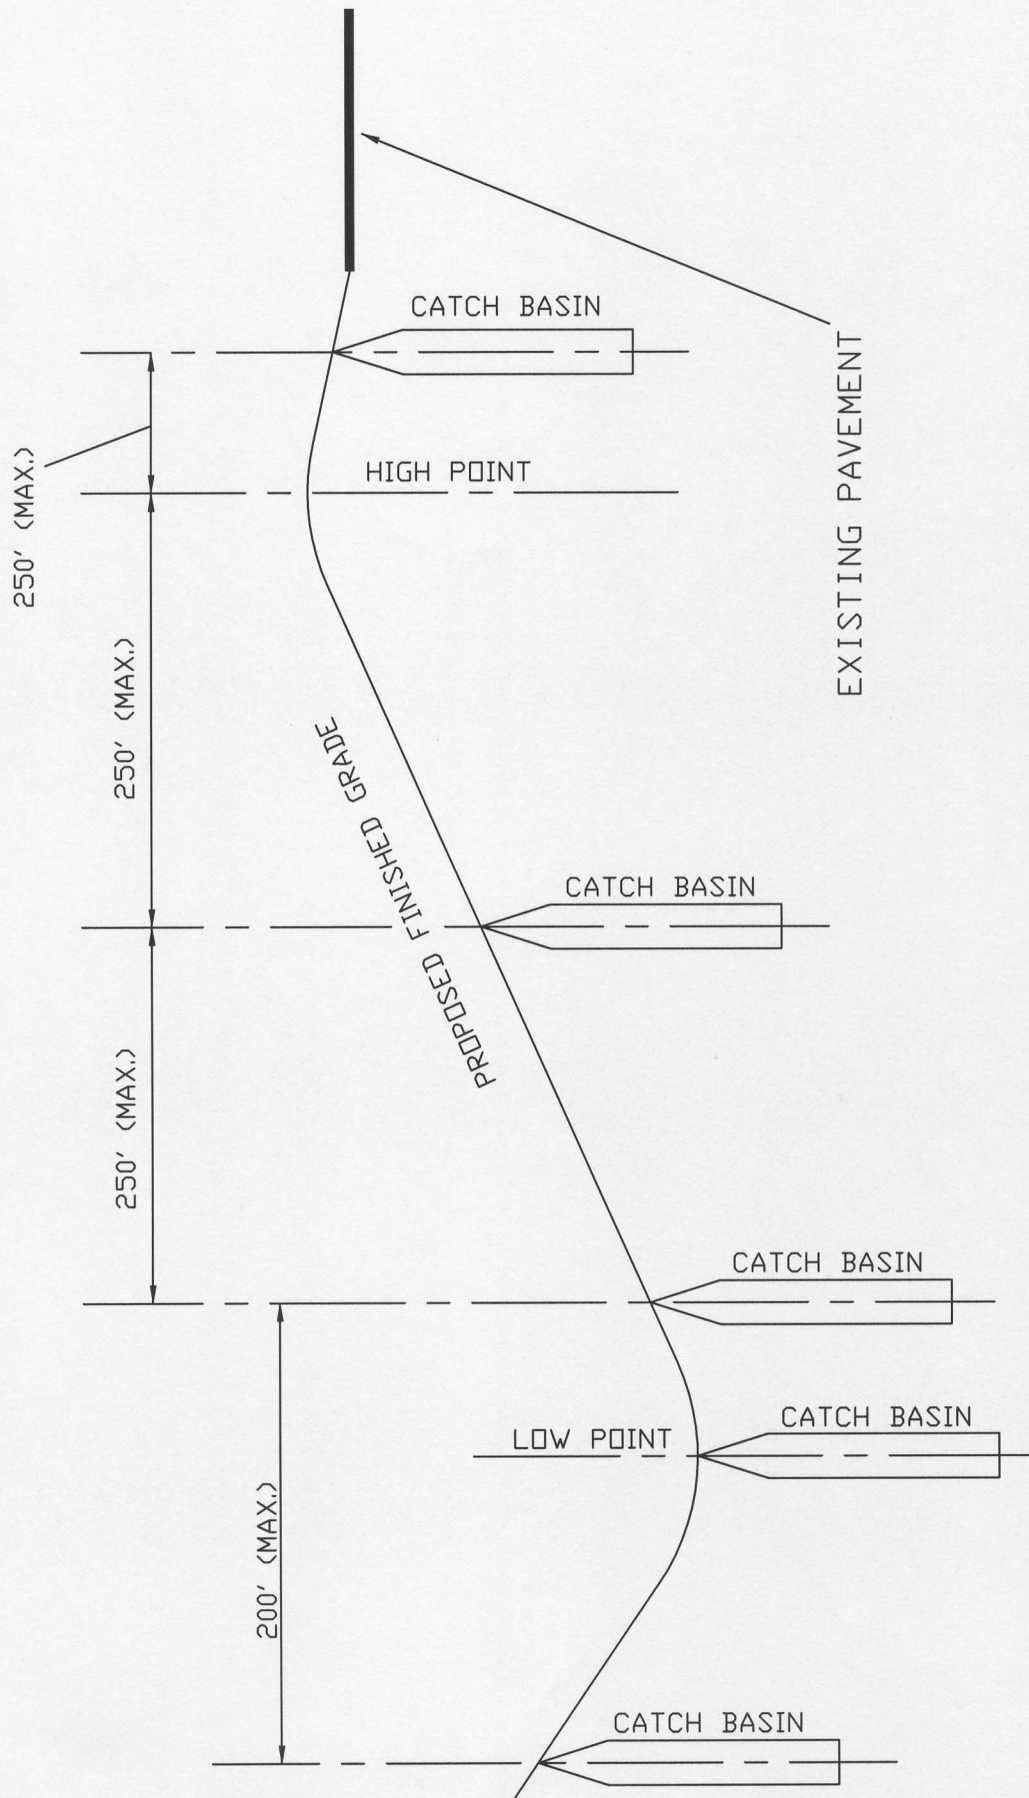


NOTE: A DRAINAGE EASEMENT SHALL BE PROVIDED AT ALL CATCH BASIN LOCATIONS.

BASIN SPACINGS NOT TO SCALE

FIGURE NO. 6
6/17/02

WAYS & MINOR ST. - 3" BITUMINOUS CONCRETE
 MAJOR & COLLECTOR ST. - 4, 5" BITUMINOUS CONCRETE
 (SEE TABLE 1 & FIGURE NO. 3)

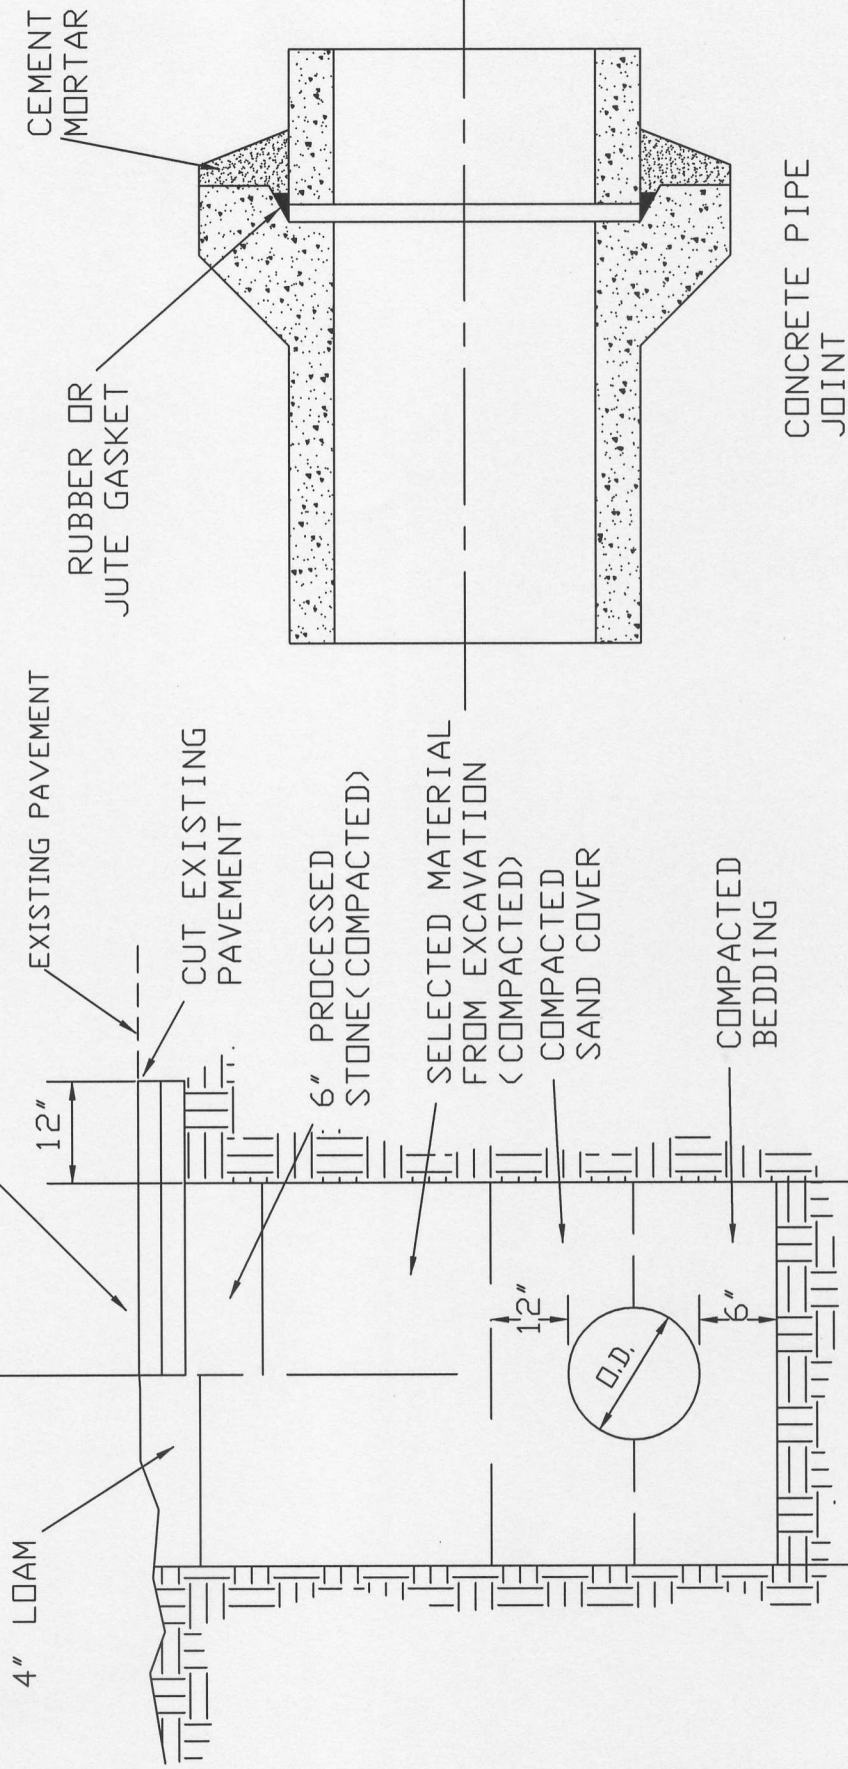


TYPICAL TRENCH DETAIL AND CONCRETE PIPE JOINT

FIGURE NO. 7
 6/17/02

NOT TO SCALE


WAYS & MINOR STREETS
3" BITUMINOUS CONCRETE
1" FINISH COURSE
2" BINDER COURSE
MAJOR & COLLECTOR STREETS
4.5" BITUMINOUS CONCRETE
2" FINISH COURSE
2.5" BINDER COURSE

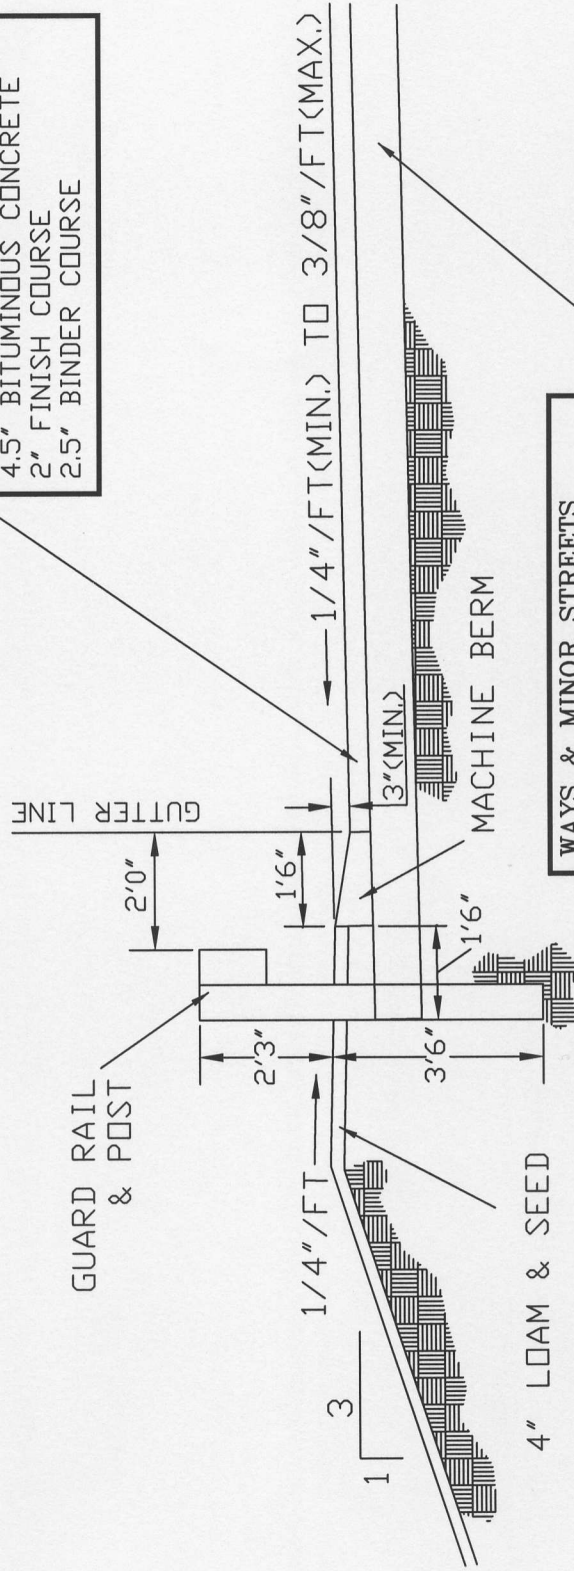


WAYS & MINOR STREETS
8" BASE MATERIAL
4" SUB-BASE
4" BASE
MAJOR & COLLECTOR STREETS
12" BASE MATERIAL
6" SUB-BASE
6" BASE


TYPICAL GUARD RAIL, BERM, PAVEMENT AND LOAMING SECTION

NOT TO SCALE

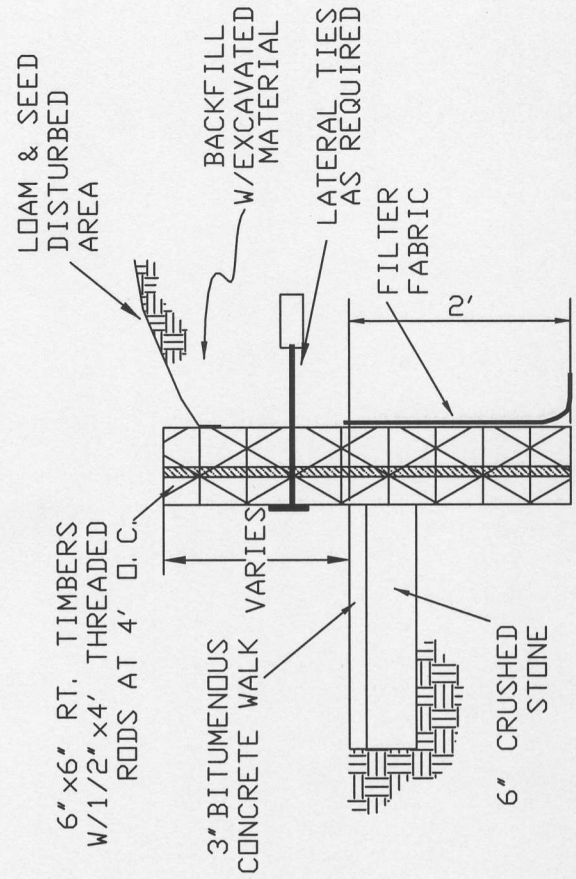


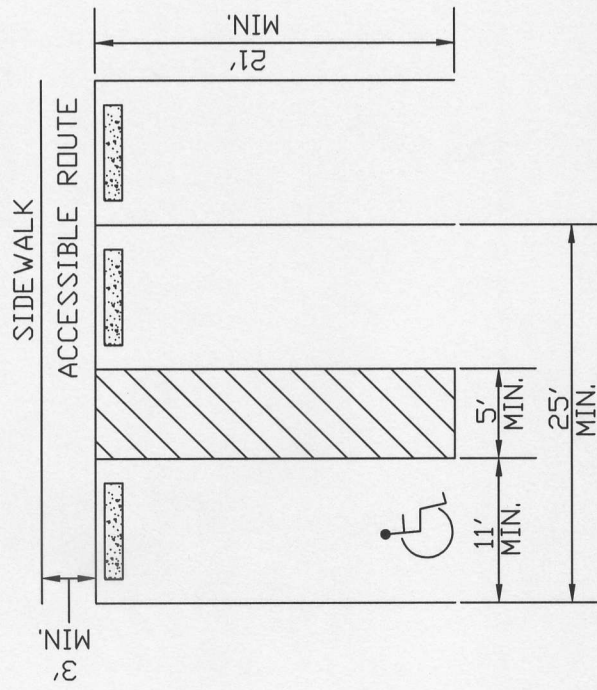


HANDICAPPED PARKING

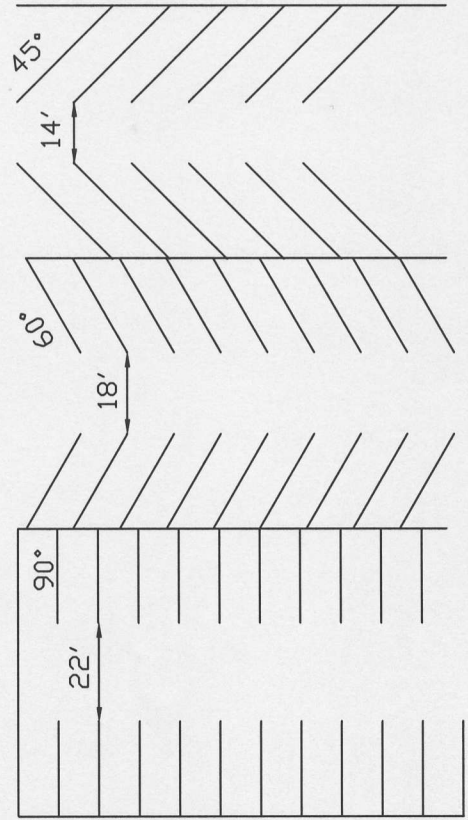

ANGULAR PARKING

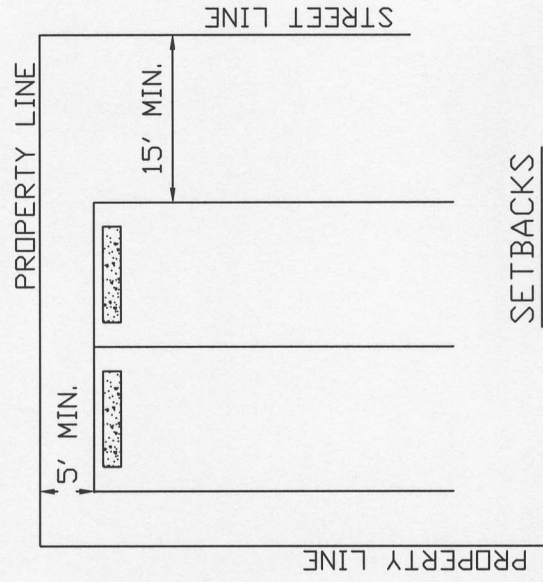

SETBACKS

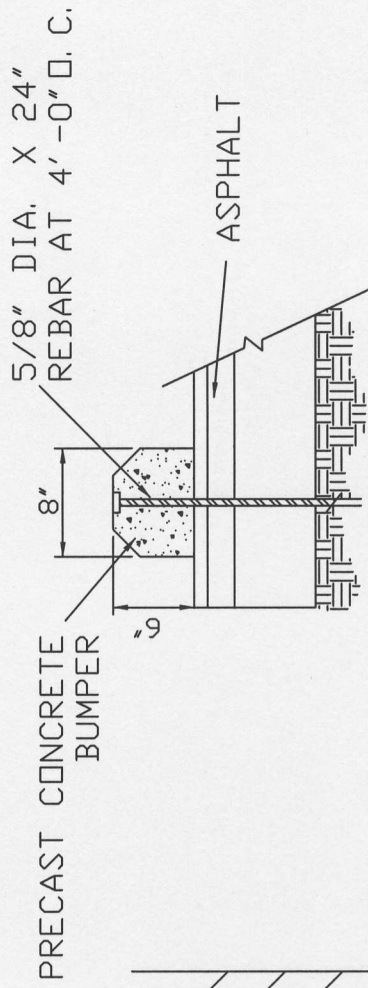

BUMPER STOP (TYP)

PARKING DETAIL

NOT TO SCALE