
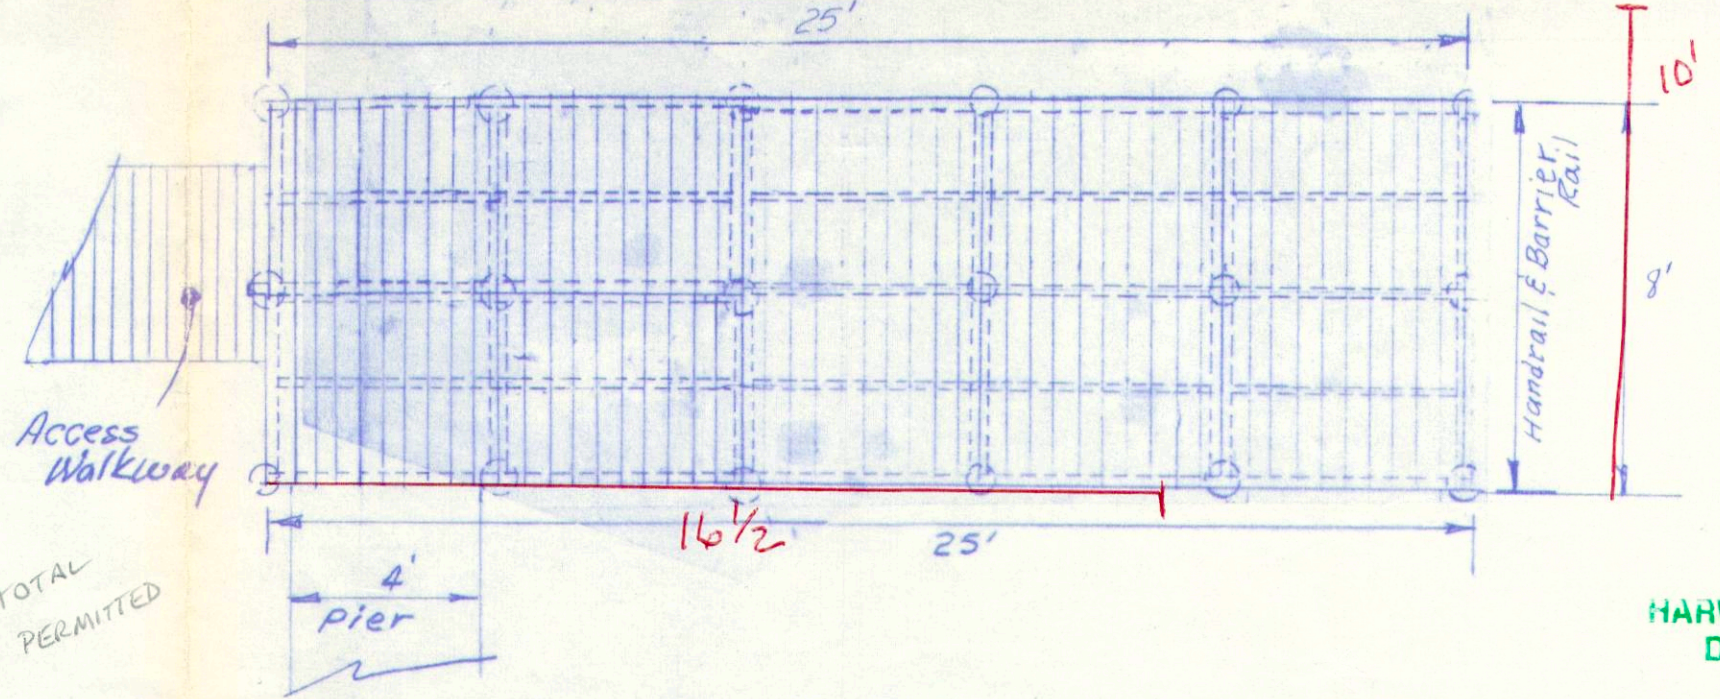
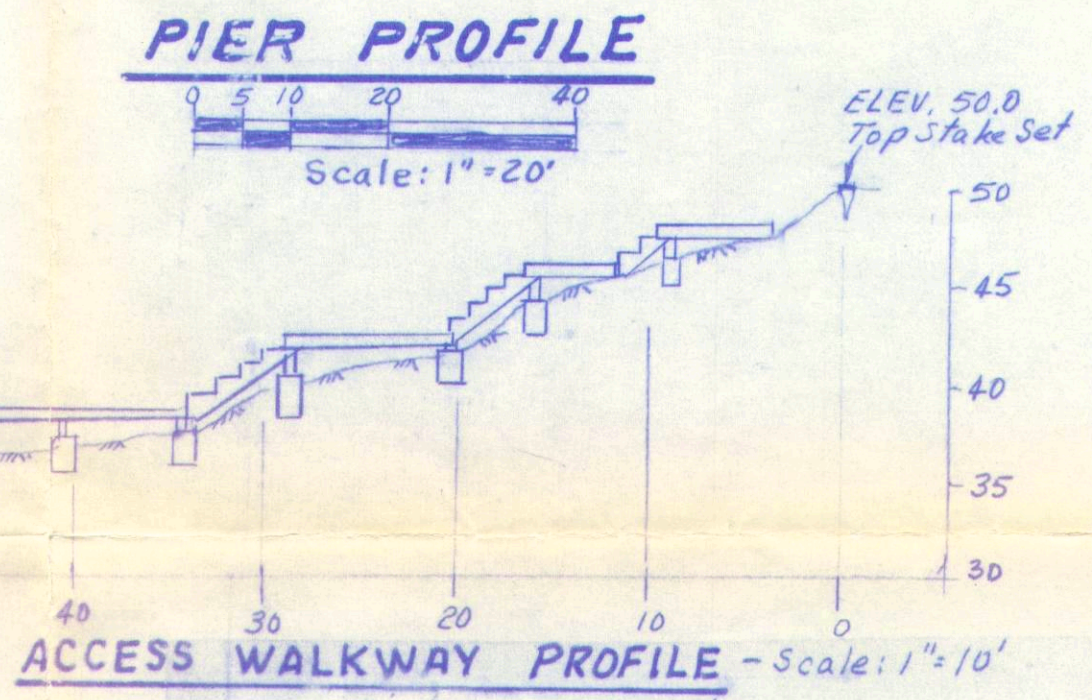


LONG POND

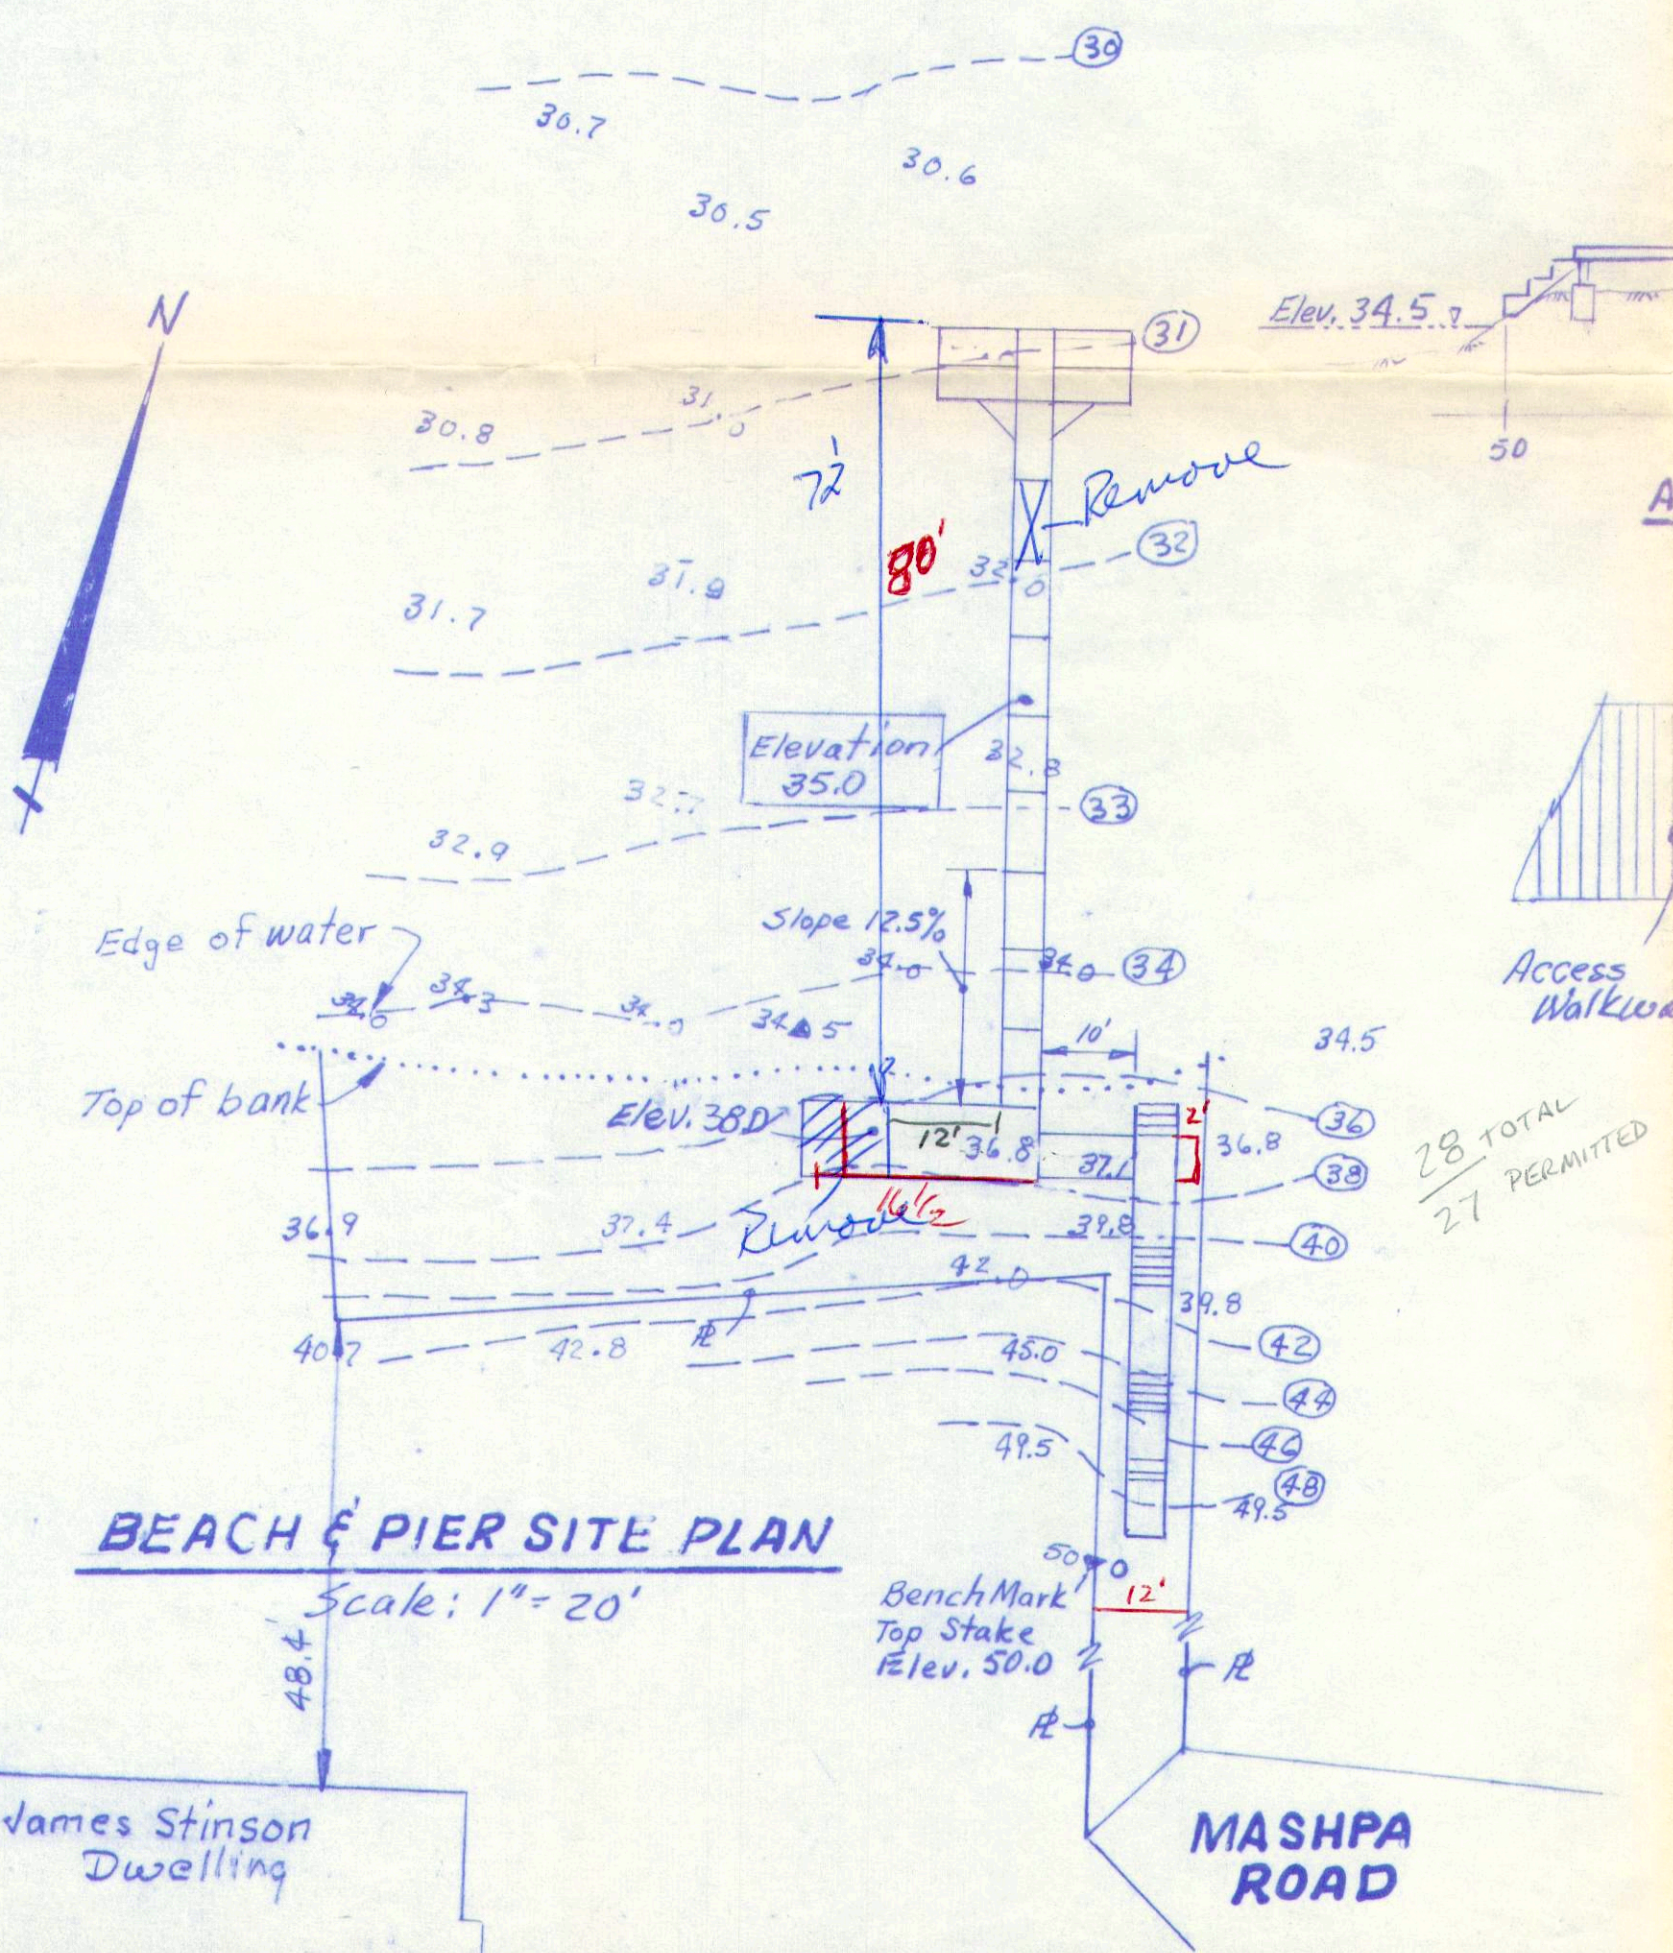

HARWICH CONS. COM.
DATE APPROVED
JAN 21 2003
SIGNED John Chatham CA

MORAN ENGINEERING, INC.
941 MAIN STREET, SO. HARWICH, MA 02661
432-2878

POND ACCESS & PIER AT LONG POND
FOR
JIM ARGIR and JOSEPH LUCIANO
MASHPA RD. HARWICH, MA

PROJECT: 02-058 | SCALE: 1"=20' | DATE: 10/6/02

Revised: 12/9/02
Revised: 12/30/02
Revised: 1/7/03

02-058 Argir