



PLAN BOOK DEED BOOK 1404 ASSESSORS' MAP 91 PAGE PAGE 1024 PARCEL K4

LEGEND table with symbols for existing contour, proposed contour, water service line, etc.


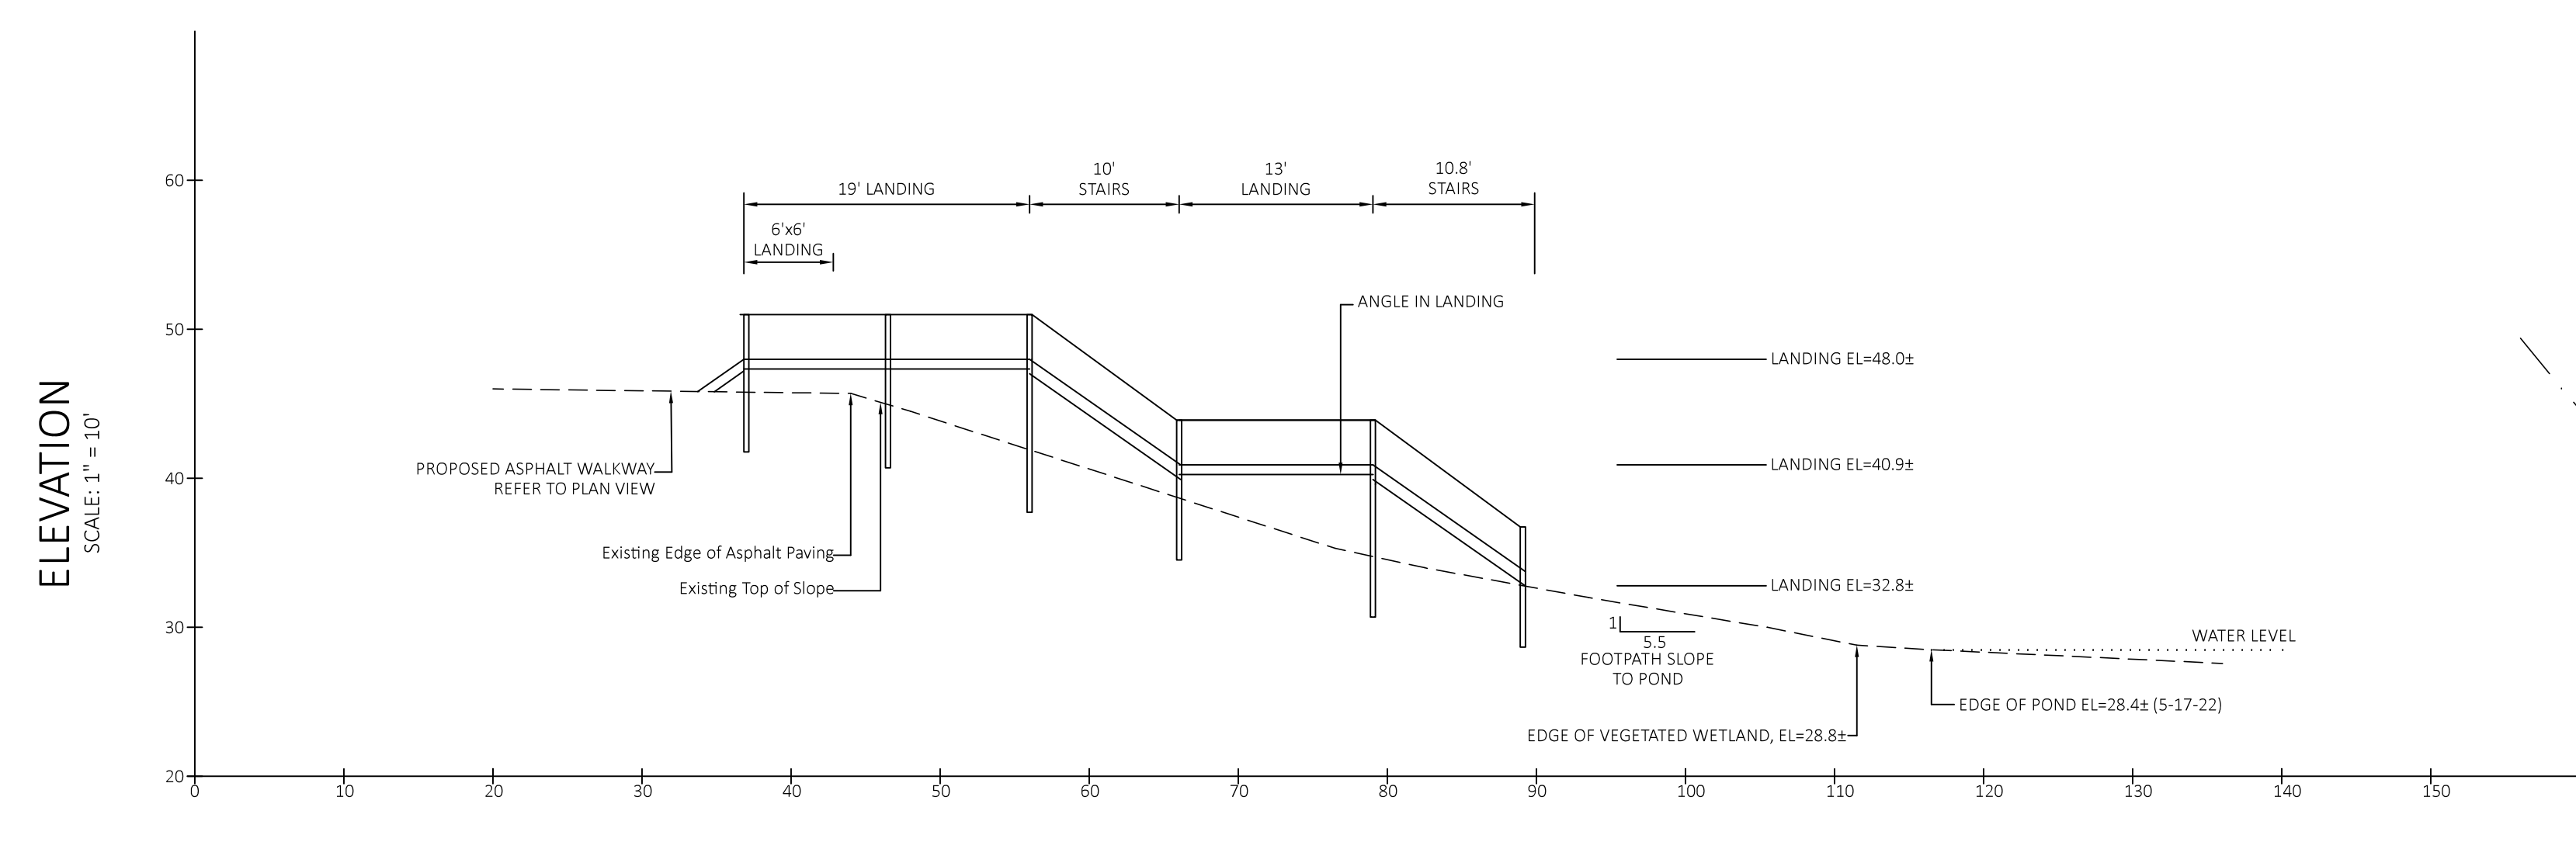


SECTION A-A' SCALE: 1" = 10"

TYPICAL CROSS SECTION FOR LANDINGS & STAIRS

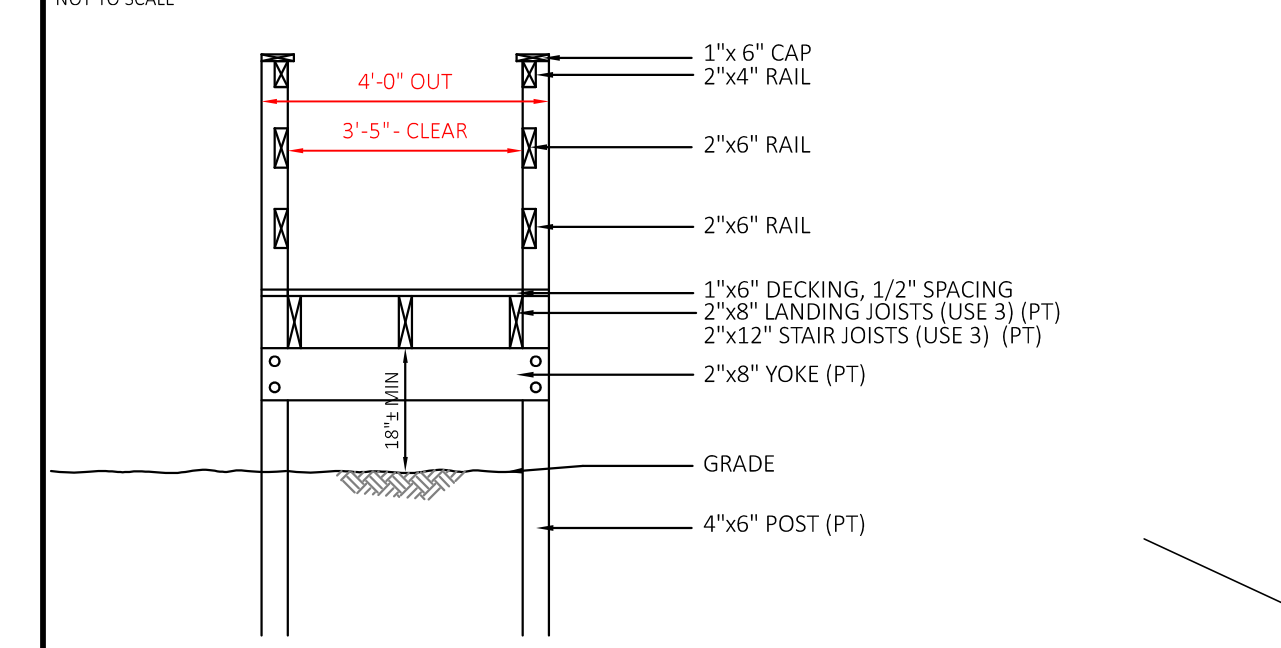

CROSS SECTION: STAIRS

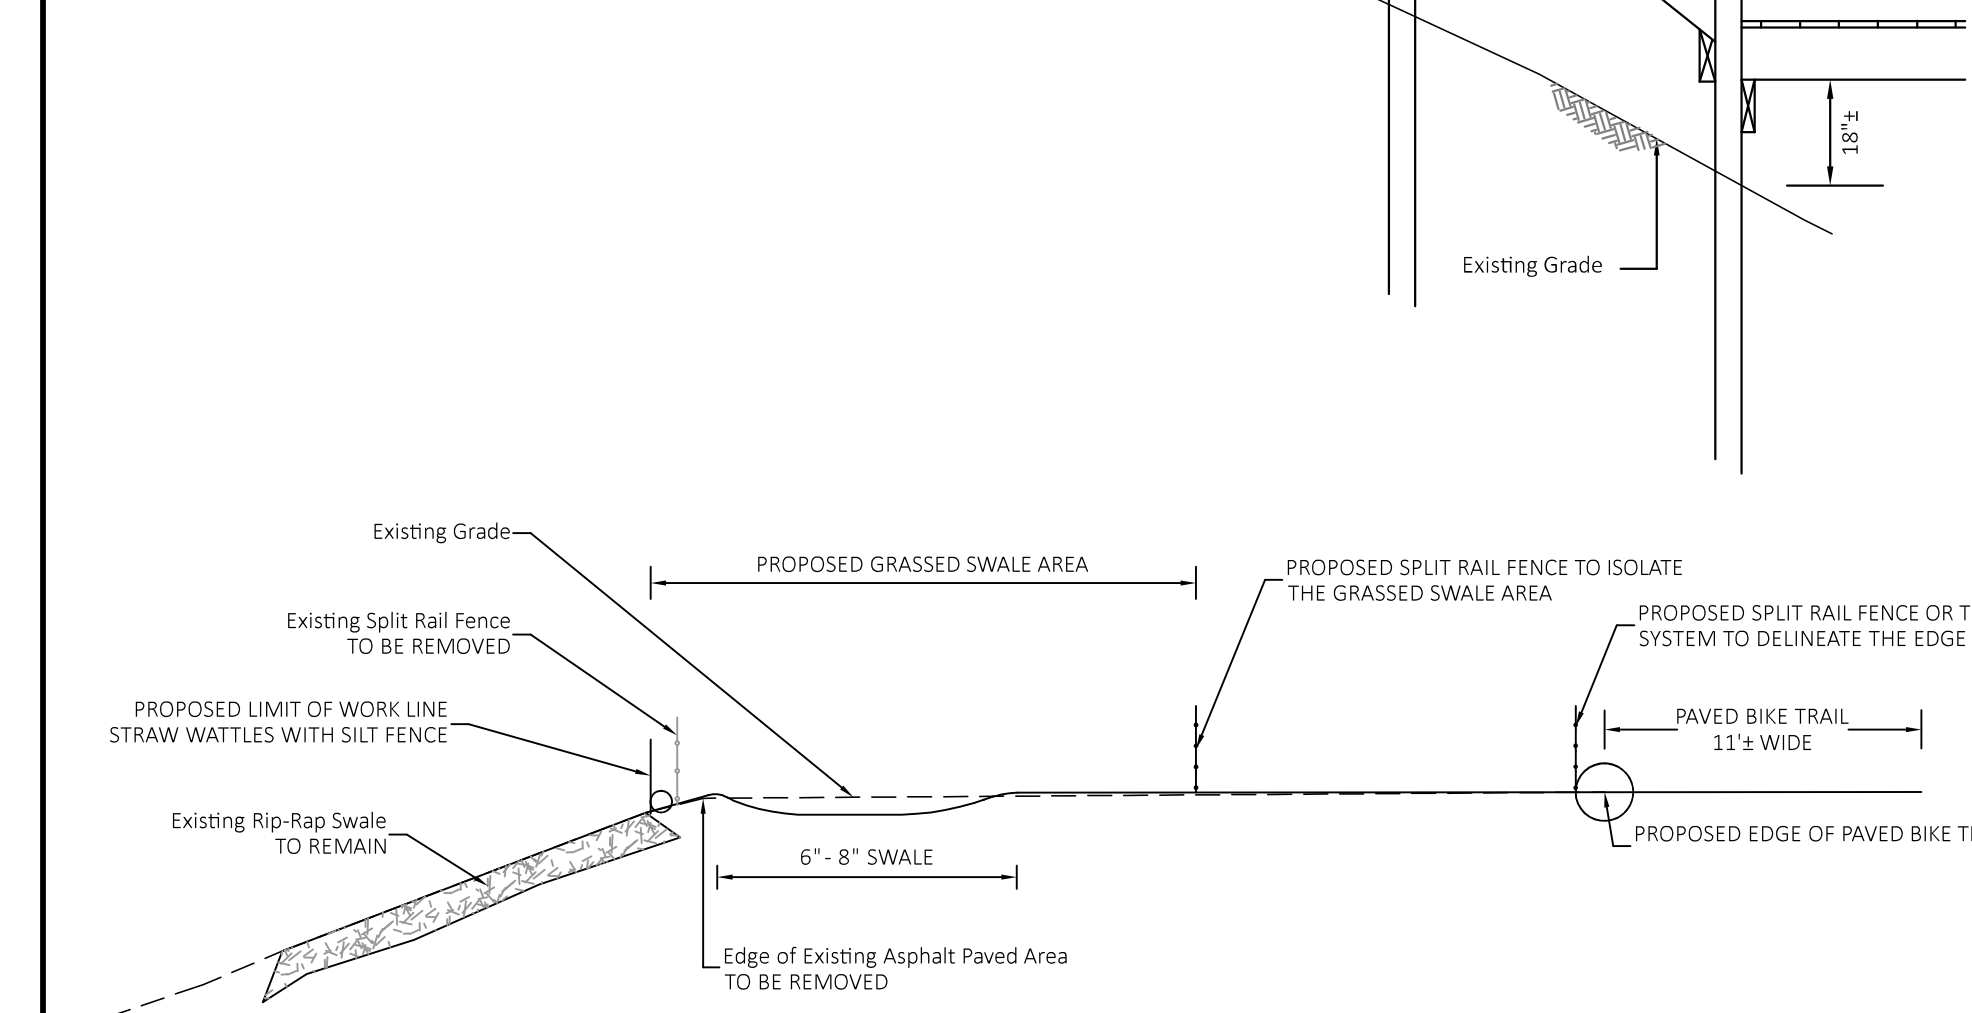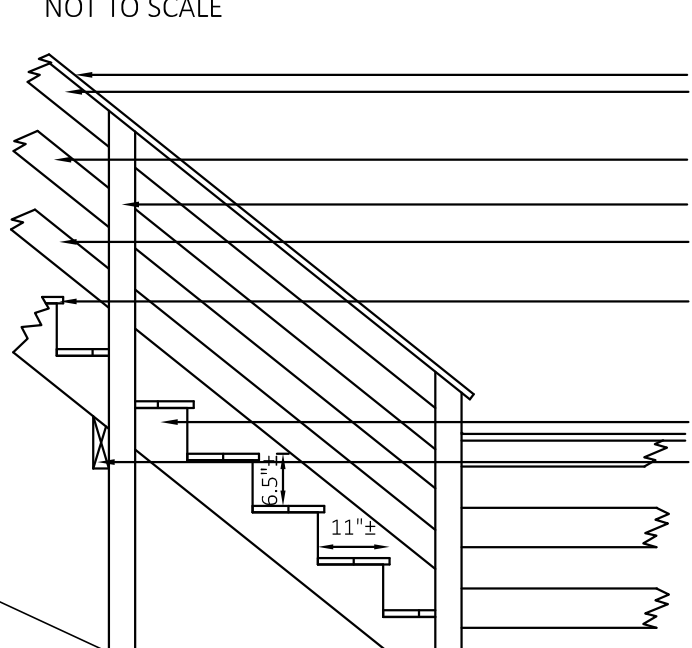


DETAIL OF GRASSED SWALE AND RIP-RAP SCALE: 1" = 5"


CONSERVATION NOTES:

- LIMIT OF WORK LINE: 1.) THE LIMIT OF WORK FOR THE PAVED AREA IMPROVEMENT SHALL BE A ROW OF STAKED STRAW WATTLES AND A SILT (EROSION) CONTROL FENCE... GRASSED SWALE AREA: 1.) PRIOR TO CONSTRUCTING AND GRADING FOR THE SWALE AREA, ALL ORGANIC MATERIAL, ASPHALT AND SUB BASE MATERIAL SHALL BE REMOVED FROM THE AREA... EXISTING SOUTHERN FOOTPATH: 1.) THE PATHWAY SHALL BE ABANDONED... KIOSK BIKE RACK: 1.) THE KIOSK IS TO BE SUPPORTED BY TWO CONCRETE SONO-TUBES... RAISED PLANTER BOXES: 1.) THE RAISED BOXES SHALL BE CONSTRUCTED FROM 6"x6" TIMBER LANDSCAPE TIES AND SHALL BE 30 INCHES HIGH...

HINCKLEY'S POND (A GREAT POND) WATER EL=28.5 (5-17-22)

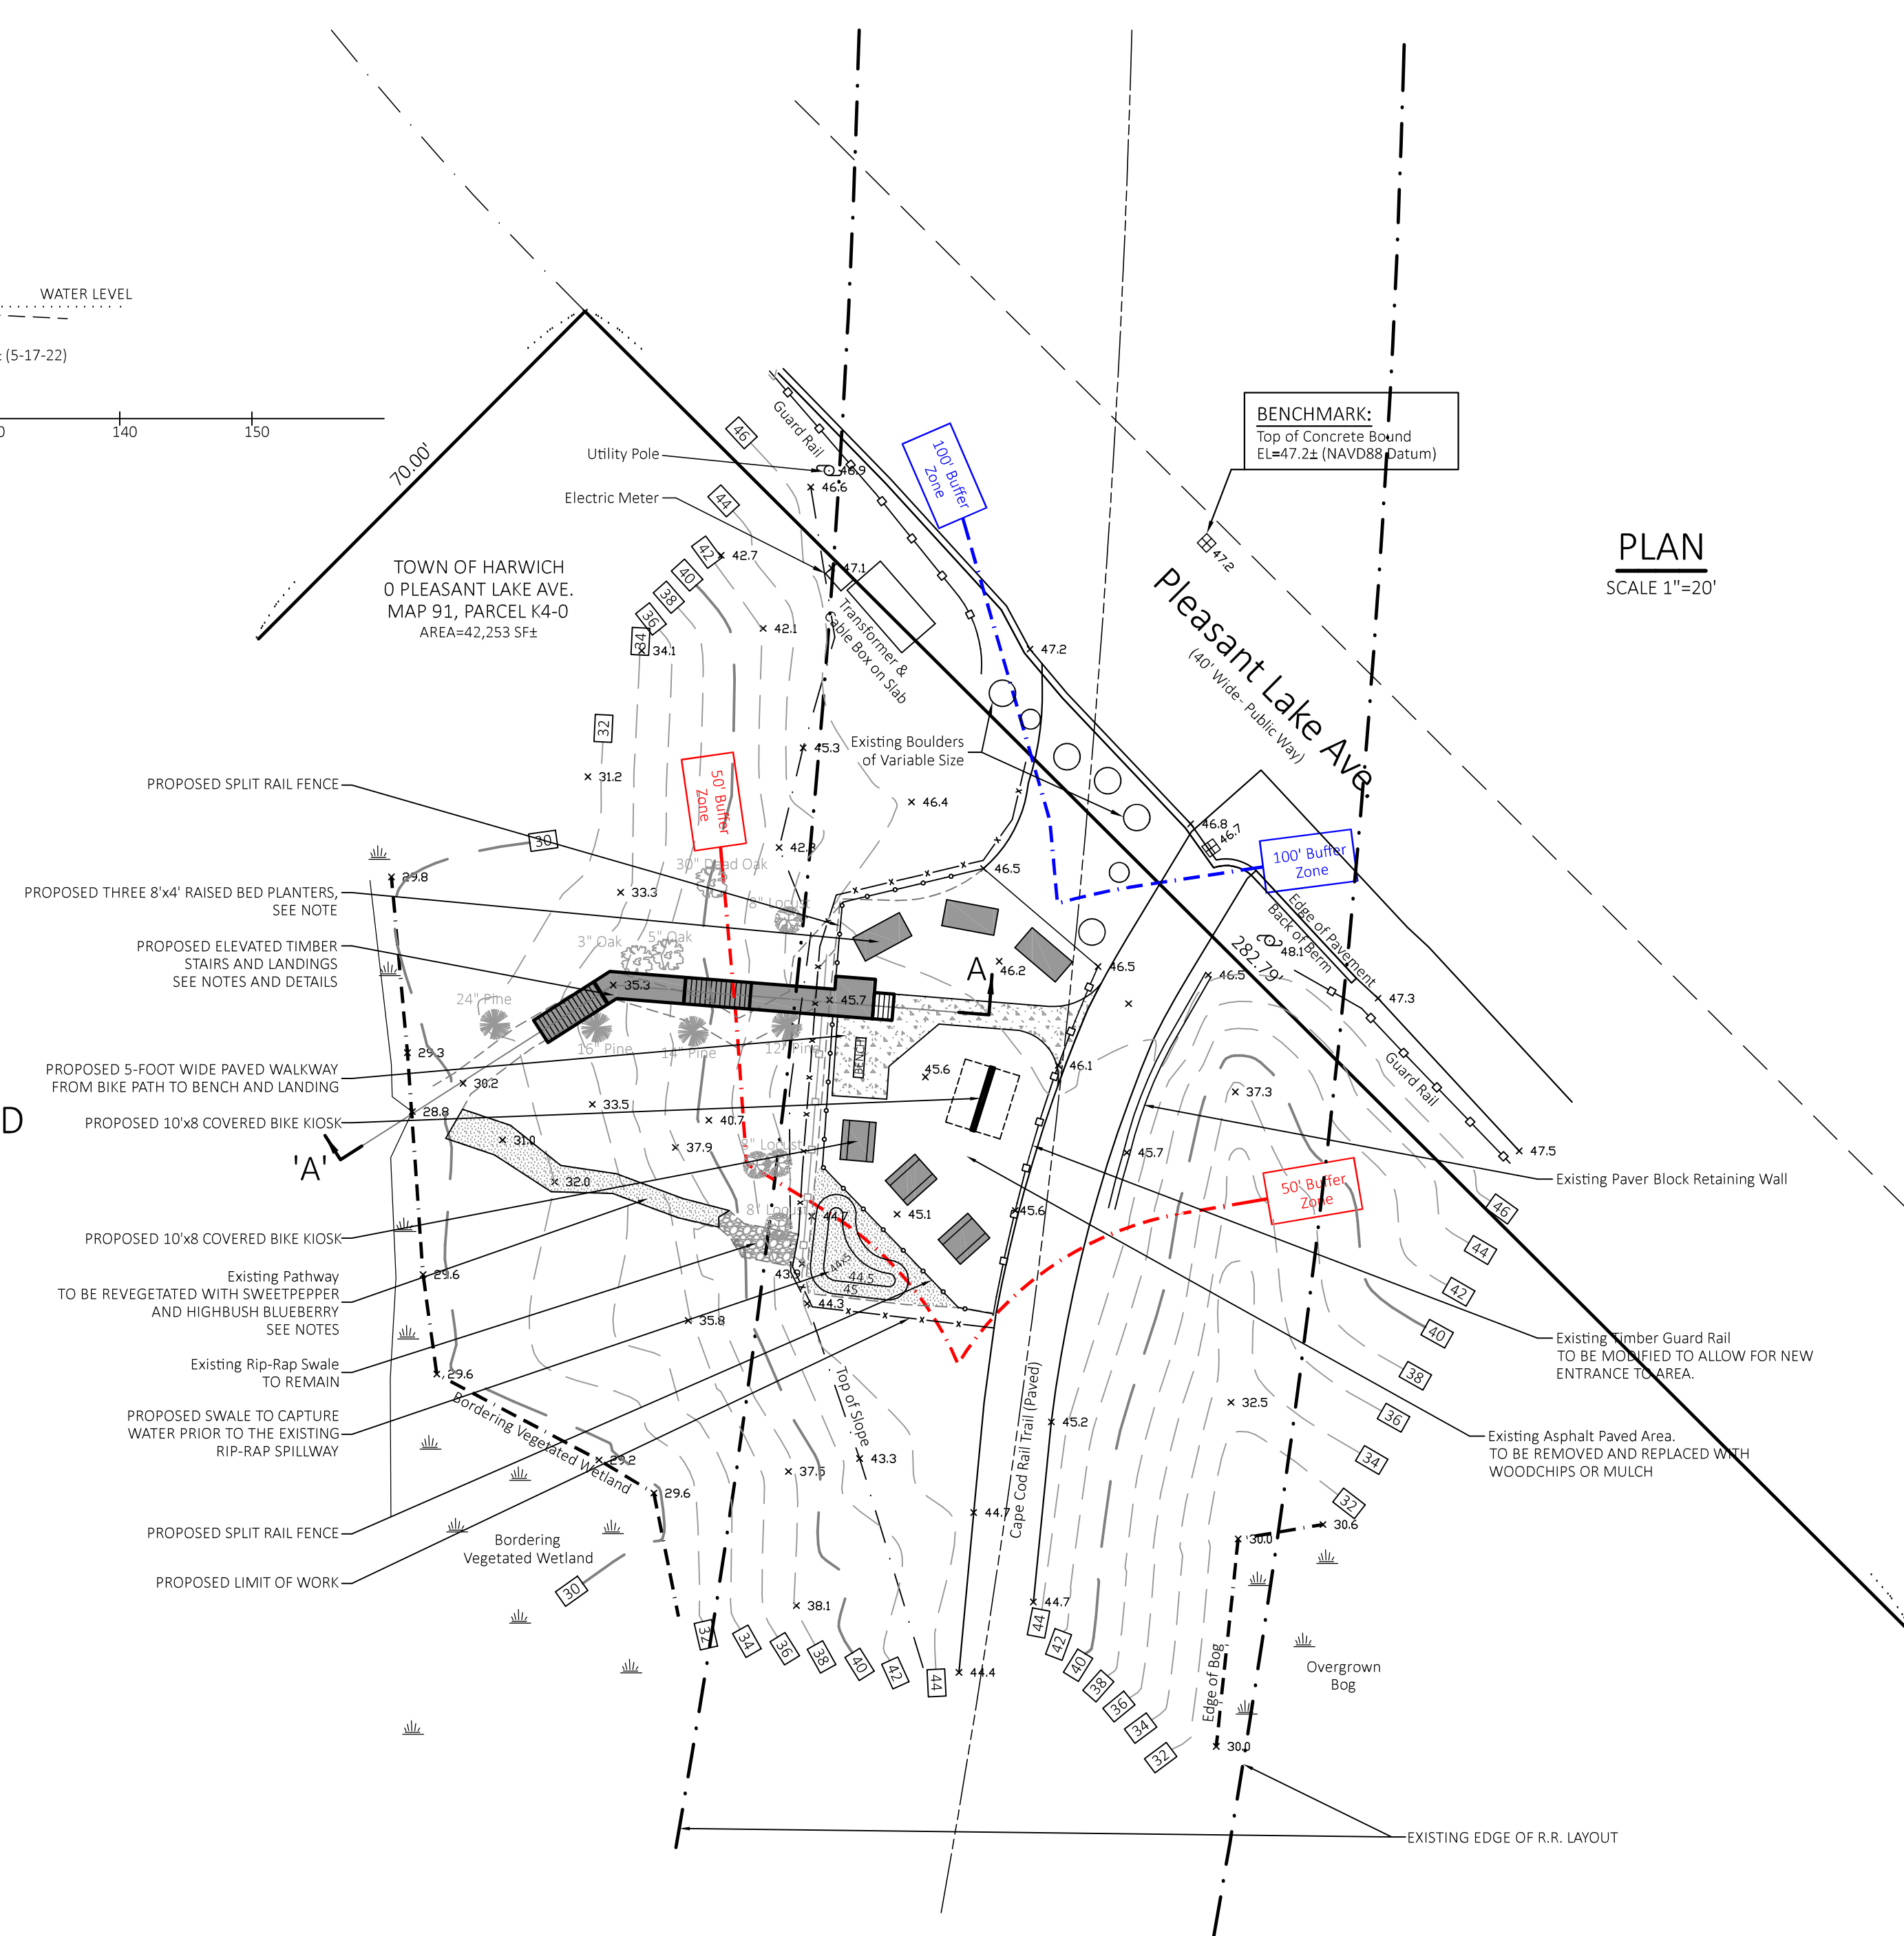

PLAN SCALE 1" = 20"

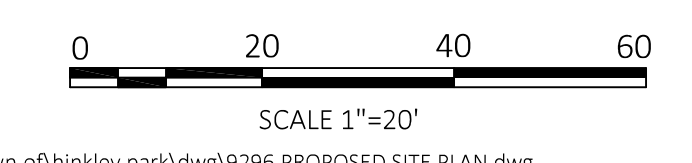

Project information block including Town of Harwich address, J.M. O'Reilly & Associates, Inc. logo and contact info, and a table with Date, Scale, Office, By, Check, and Job Number.