


INSET VIEW FOR #228 CHURCH STREET

MATCHLINE STA 24+00 (FOR CONTINUATION SEE SHEET C013)

**CHURCH STREET - PROFILE 2**

SCALE 1" = 40' HORIZ. 1" = 4' VERT.

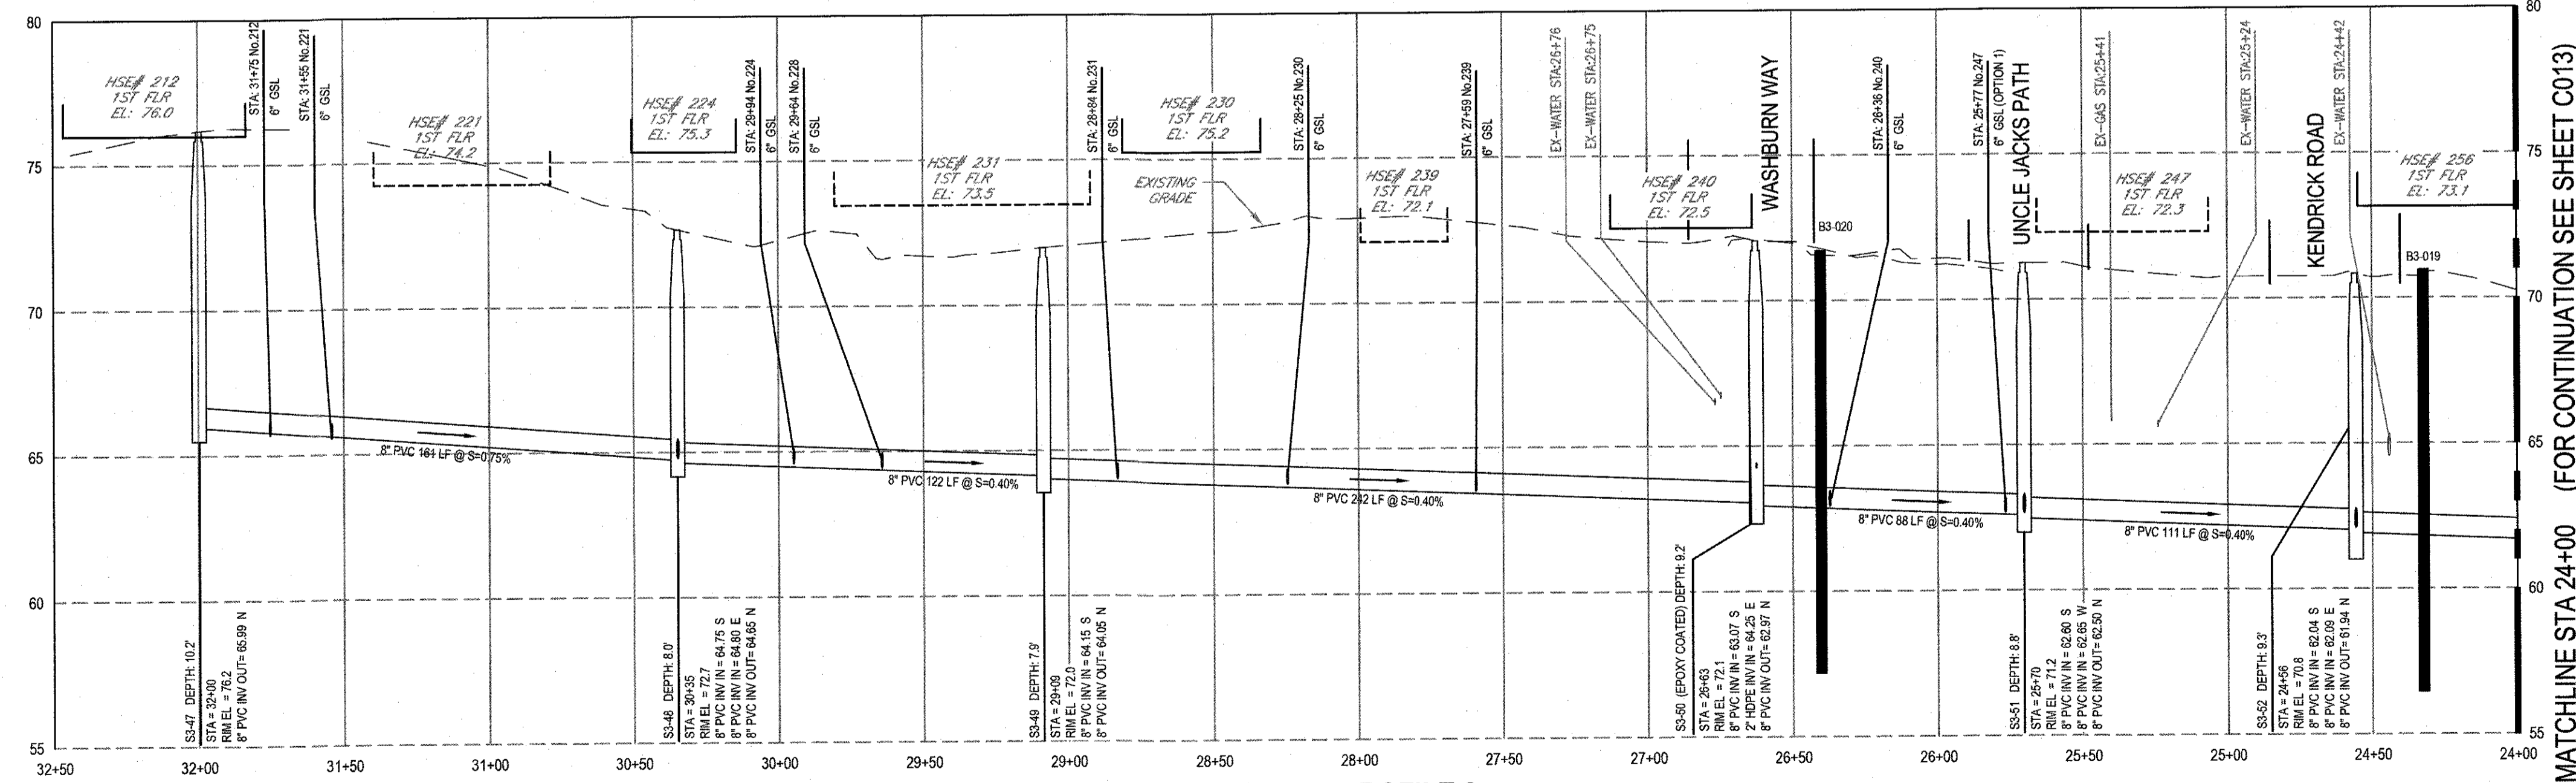


**CHURCH STREET - PROFILE 2**

SCALE 1" = 40' HORIZ. 1" = 4' VERT.


MATCHLINE STA 24+00 (FOR CONTINUATION SEE SHEET C013)

No.	Issue	Checked	Approved	Date	
0	FOR CONSTRUCTION	MTS	JJG	03-2024	
Author	F. ERWIN	Drafting Check	M. COLLINS	Project Manager	J. GREGG
Designer	F. ERWIN	Design Check	M. SMITH	Project Director	M. DRAINVILLE

NOTE: UNDERGROUND FACILITIES, STRUCTURES, AND UTILITIES HAVE BEEN PLOTTED FROM AVAILABLE SURVEYS AND RECORDS, AND THEREFORE THEIR LOCATIONS MUST BE CONSIDERED APPROXIMATE ONLY. THERE MAY BE OTHERS, THE EXISTENCE OF WHICH IS PRESENTLY NOT KNOWN. ANYONE USING UTILITY INFORMATION AND DATA PROVIDED HEREIN SHALL CALL DIG SAFE AT 811 SEVENTY TWO (72) HOURS, 3 BUSINESS DAYS IN ADVANCE TO VERIFY THE LOCATION OF UTILITIES PRIOR TO START OF CONSTRUCTION.

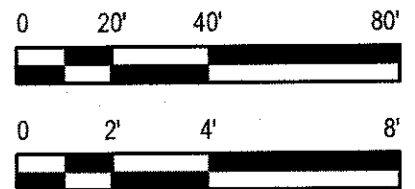

Bar is one inch on original size sheet

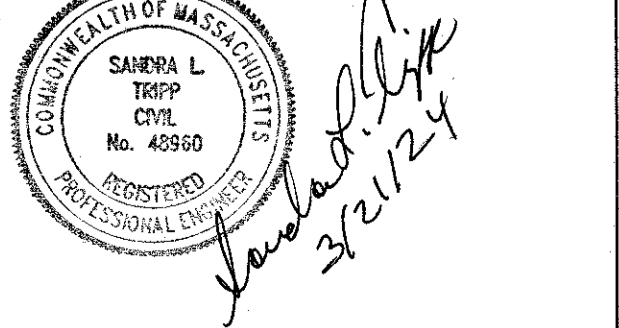

**GHD** Inc.  
1545 Iyannough Road  
Hyannis MA 02601 USA  
T 1 774 470 1630 F 1 774 470 1631 W www.ghd.com

Conditions of Use  
This document and the ideas and designs incorporated herein, as an instrument of professional service, is the property of GHD. This document may only be used by GHD's client (and any other person who GHD has agreed can use this document) for the purpose for which it was prepared and must not be used by any other person or for any other purpose.



Client	TOWN OF HARWICH, MASSACHUSETTS	Title	CHURCH STREET PLAN & PROFILE 2
Project	PHASE 3 HARWICH SEWER EXTENSION PROJECT CONTRACT 1-E	Scale	AS SHOWN
Project No.	12577255	Date	MARCH 2024
Revision No.		Sheet No.	C014