
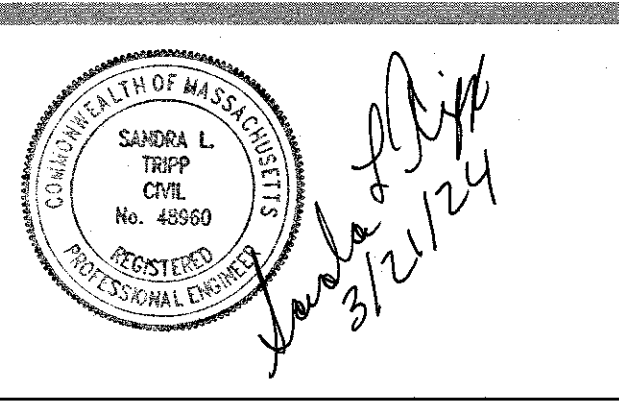


No.	Issue	Checked	Approved	Date
0	FOR CONSTRUCTION	MTS	JJG	03-2024
1				
2				

Author: F. ERWIN
 Drafting Check: M. COLLINS
 Project Manager: J. GREGG
 Designer: F. ERWIN
 Design Check: M. SMITH
 Project Director: M. DRAINVILLE

NOTE: UNDERGROUND FACILITIES, STRUCTURES, AND UTILITIES HAVE BEEN PLOTTED FROM AVAILABLE SURVEYS AND RECORDS, AND THEREFORE THEIR LOCATIONS MUST BE CONSIDERED APPROXIMATE ONLY. THERE MAY BE OTHERS. THE EXISTENCE OF WHICH IS PRESENTLY NOT KNOWN. ANYONE USING UTILITY INFORMATION AND DATA PROVIDED HEREIN SHALL CALL DIG SAFE AT 811 SEVENTY TWO (72) HOURS, 3 BUSINESS DAYS IN ADVANCE TO VERIFY THE LOCATION OF UTILITIES PRIOR TO START OF CONSTRUCTION.

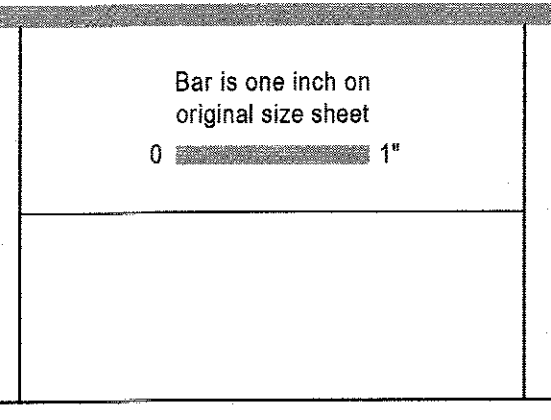

GHD Inc.
 1545 Barnough Road
 Hyannis MA 02601 USA
 T 1 774 470 1630 F 1 774 470 1631 W www.ghd.com

Conditions of Use
 This document and the ideas and designs incorporated herein, as an instrument of professional service, is the property of GHD. This document may only be used by GHD's client (and any other person who GHD has agreed can use this document) for the purpose for which it was prepared and must not be used by any other person or for any other purpose.

Client: **TOWN OF HARWICH, MASSACHUSETTS**

Project: **PHASE 3 HARWICH SEWER EXTENSION PROJECT CONTRACT 1-E**

Project No.: 12577255
 Date: MARCH 2024
 Scale: AS SHOWN

Title: **ORLEANS-HARWICH ROAD (ROUTE 39) PLAN & PROFILE 7**

Scale: ARCH D

Sheet No.: **C016**