


PHILIP COURT

CHRISTOPHER WAY

SCRIBNER TERRACE

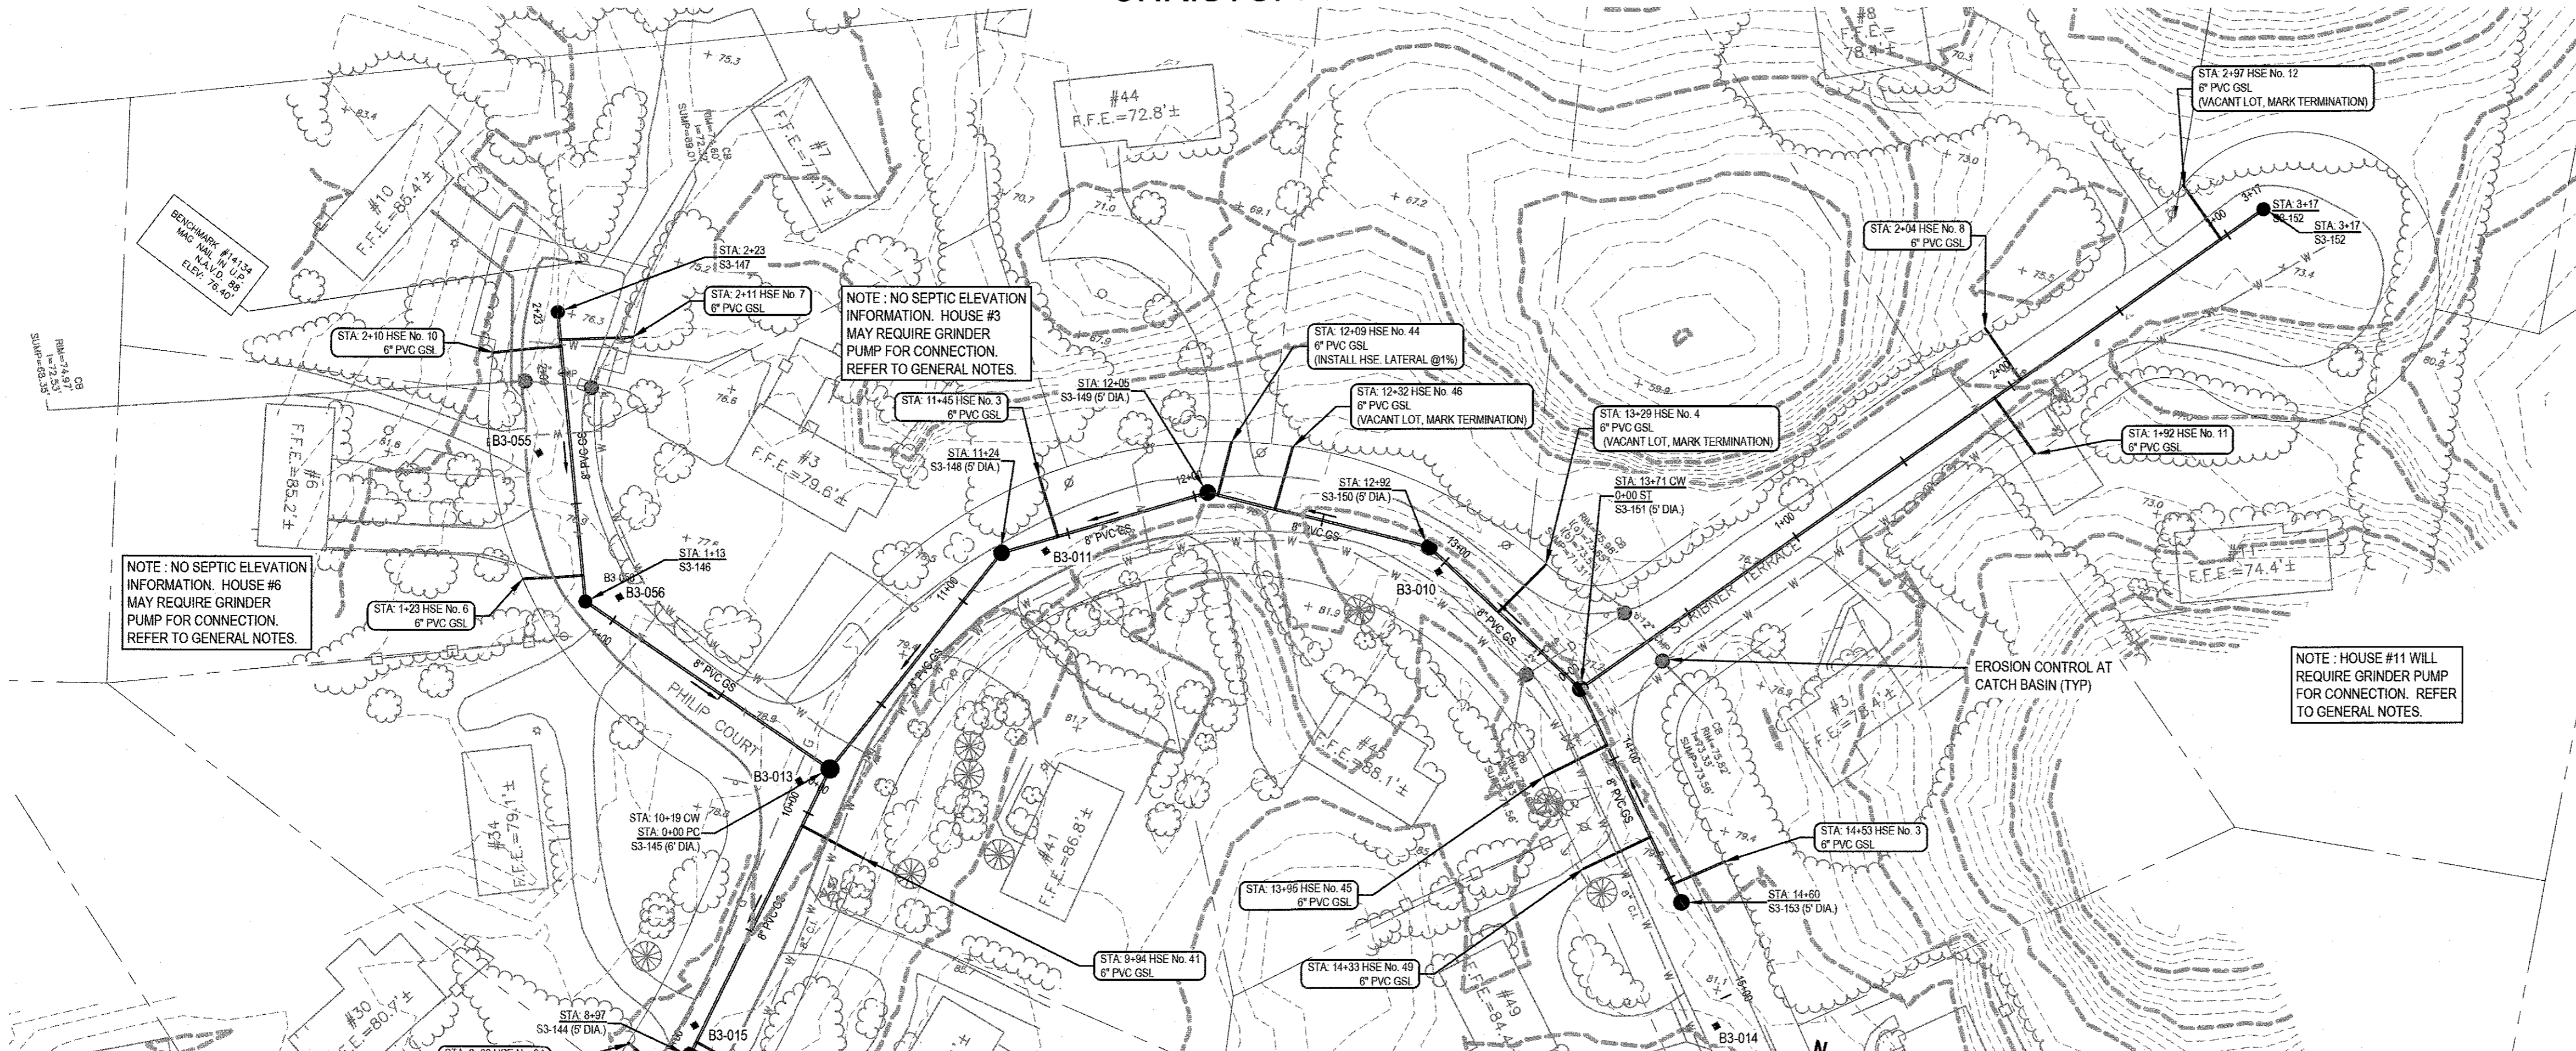


MATCHLINE STA 10+25 FOR CONTINUATION SEE SHEET C024

CHRISTOPHER WAY - PLAN 2

SCALE 1" = 40'




MATCHLINE STA 10+25 FOR CONTINUATION SEE SHEET C024

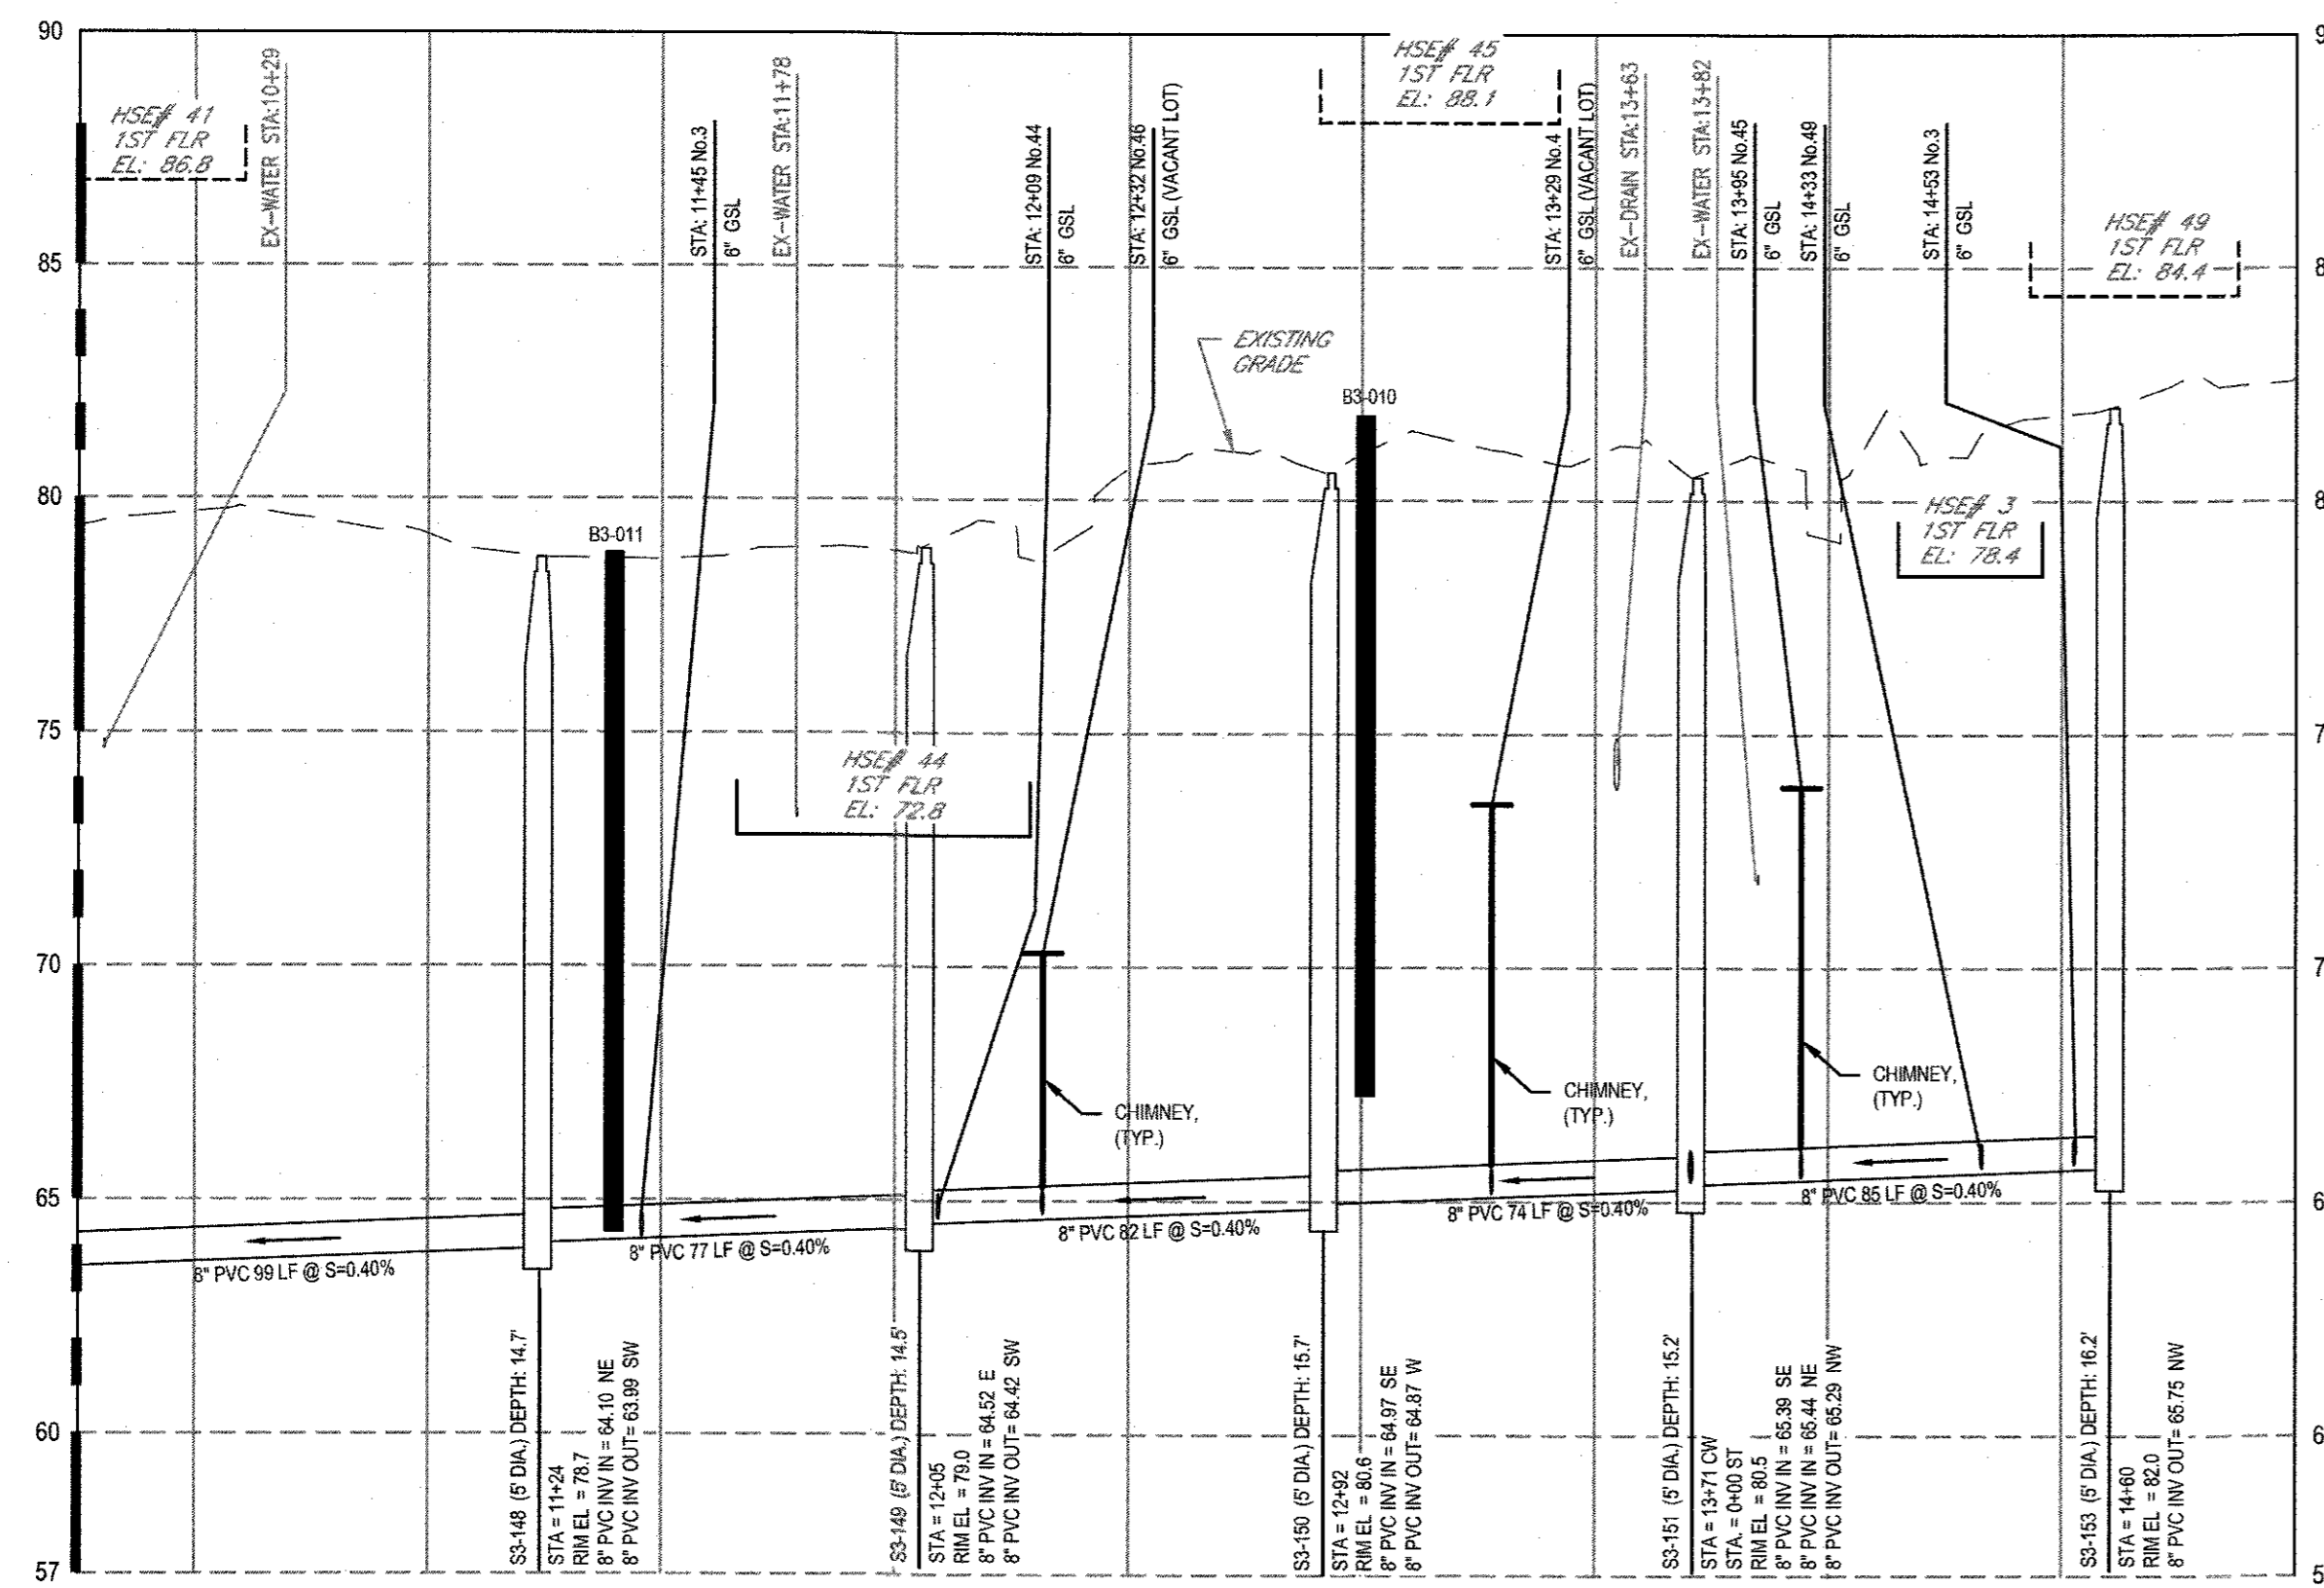


CHRISTOPHER WAY - PROFILE 2

SCALE HORIZ 1" = 40' VERT 1" = 4'

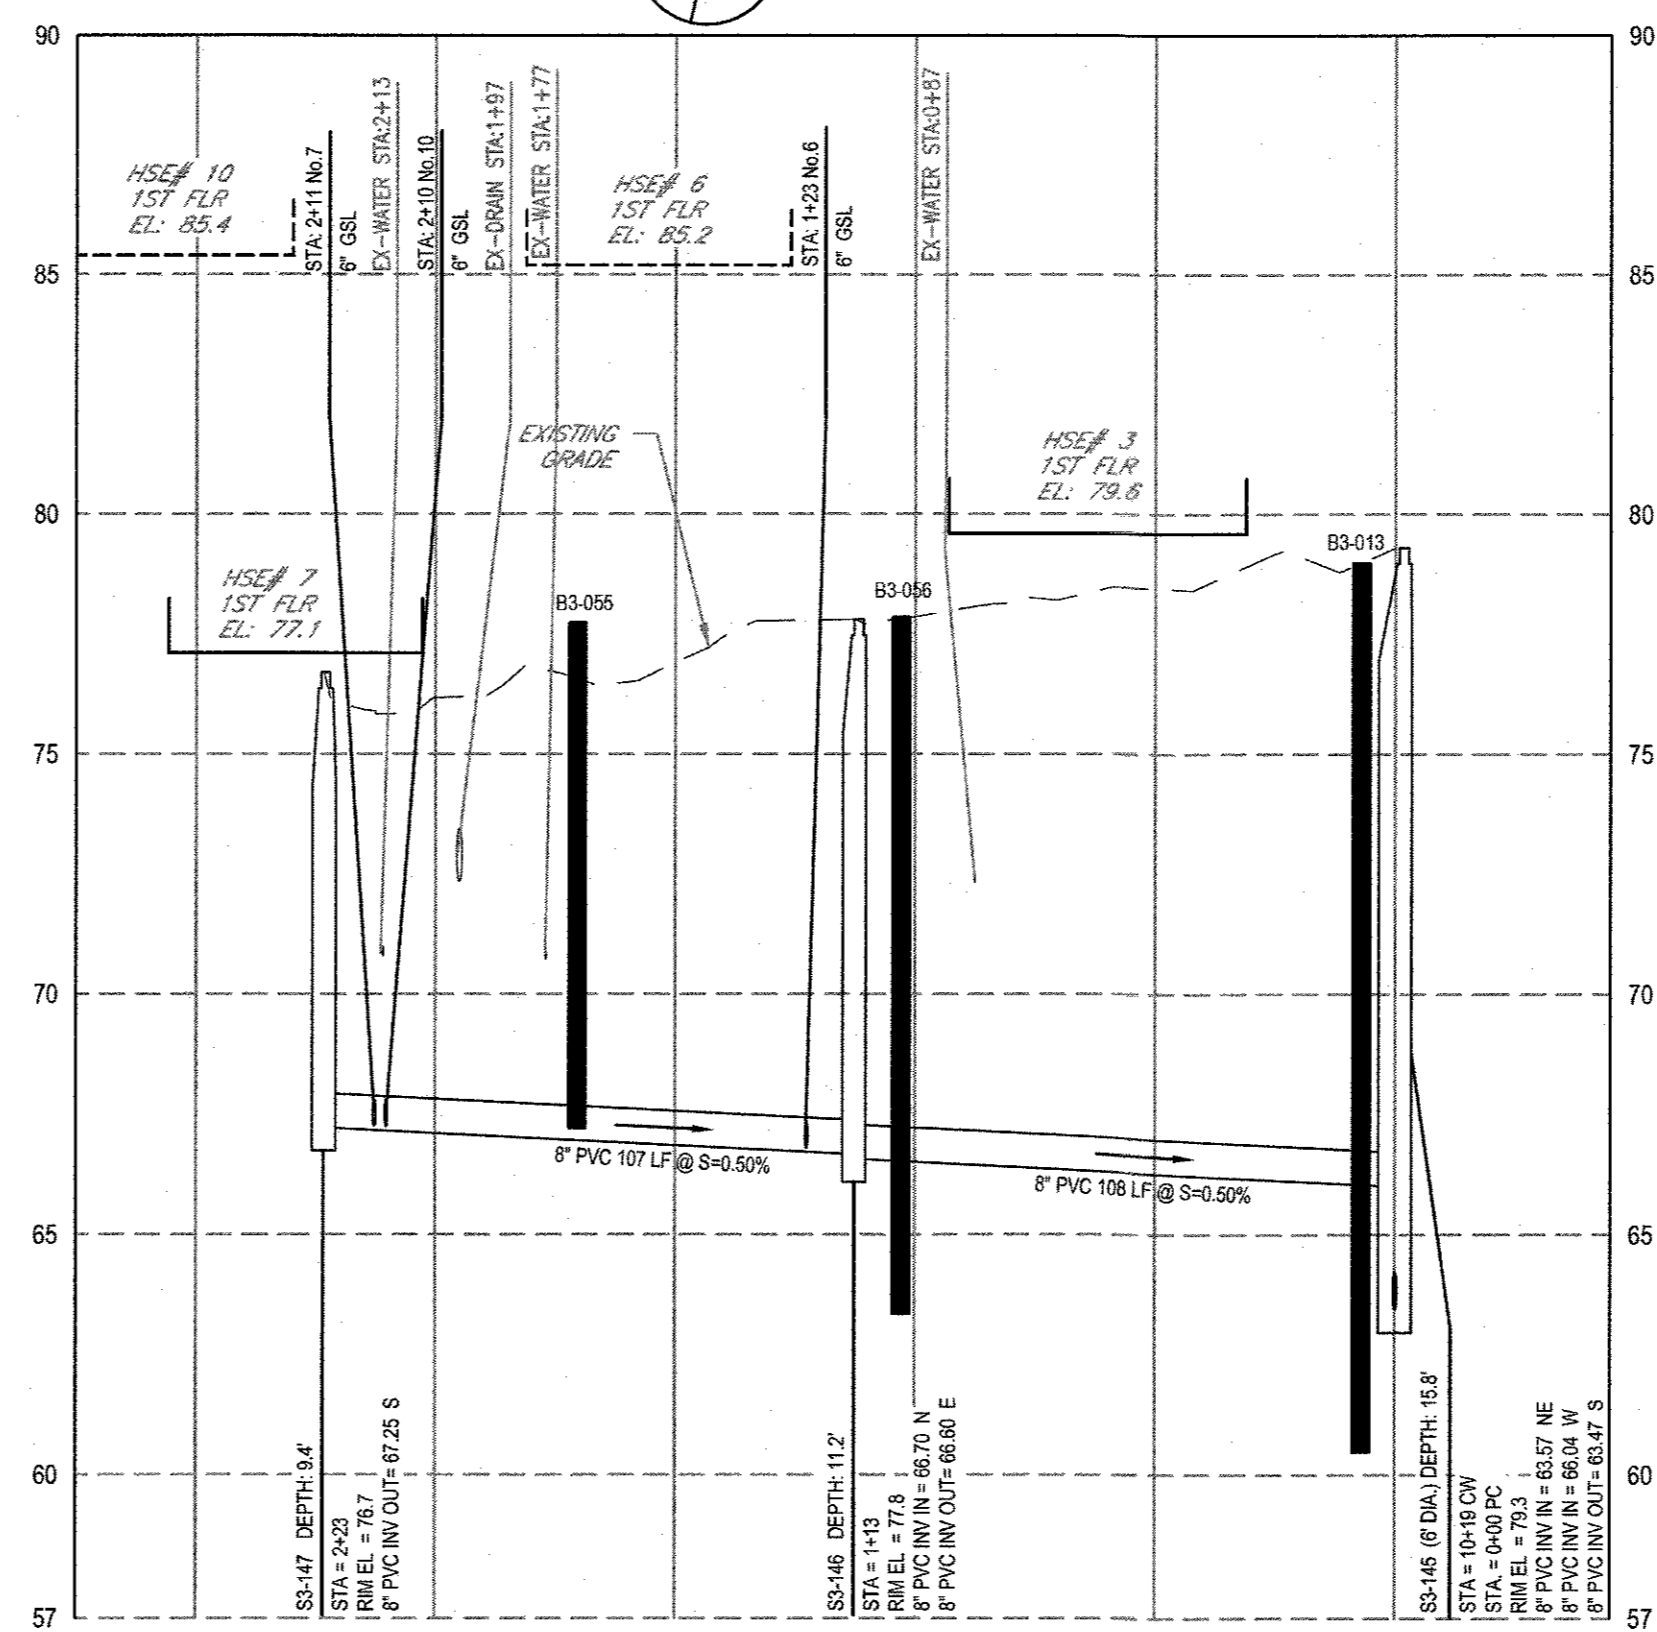

PHILIP COURT - PROFILE

SCALE HORIZ 1" = 40' VERT 1" = 4'

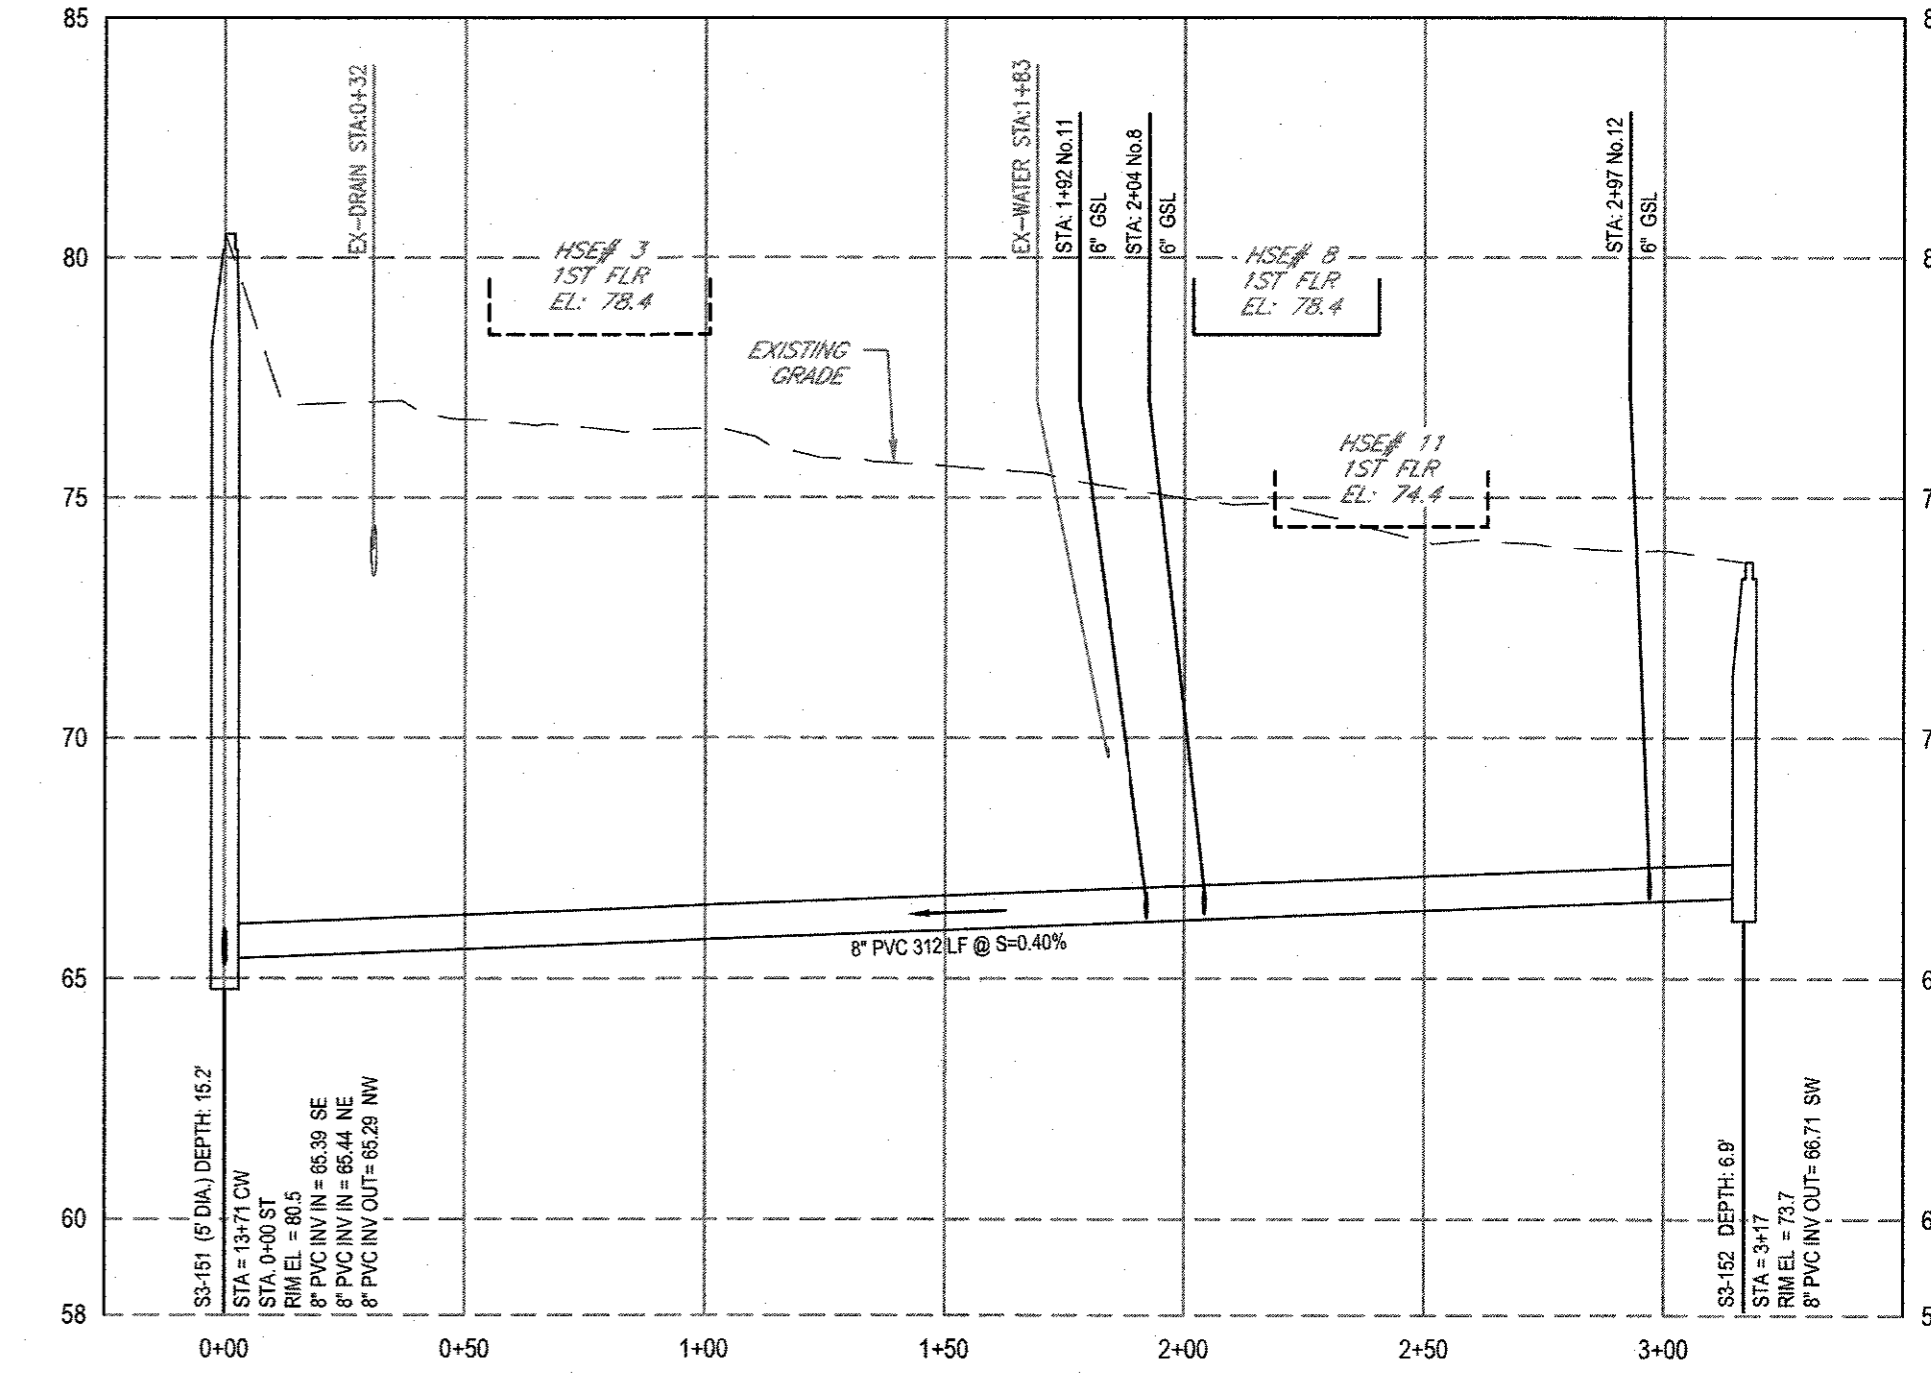


SCRIBNER TERRACE - PROFILE


SCALE HORIZ 1" = 40' VERT 1" = 4'

0 FOR CONSTRUCTION		MTS	JJG	03-2024
No.	Issue	Checked	Approved	Date
Author	F. ERWIN	Drafting Check	M. COLLINS	Project Manager
Designer	F. ERWIN	Design Check	M. SMITH	Project Director
			J. GREGG	
			M. DRAINVILLE	

NOTE: UNDERGROUND FACILITIES, STRUCTURES, AND UTILITIES HAVE BEEN PLOTTED FROM AVAILABLE SURVEYS AND RECORDS, AND THEREFORE THEIR LOCATIONS MUST BE CONSIDERED APPROXIMATE ONLY. THERE MAY BE OTHERS, THE EXISTENCE OF WHICH IS PRESENTLY NOT KNOWN. ANYONE USING UTILITY INFORMATION AND DATA PROVIDED HEREIN SHALL CALL DIG SAFE AT 811 SEVENTY TWO (72) HOURS, 3 BUSINESS DAYS IN ADVANCE TO VERIFY THE LOCATION OF UTILITIES PRIOR TO START OF CONSTRUCTION.

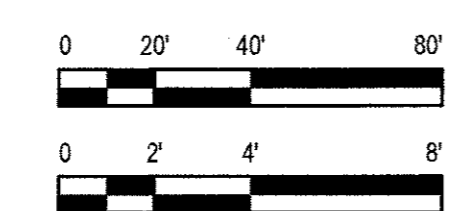

Bar is one inch on original size sheet
0 = 1"

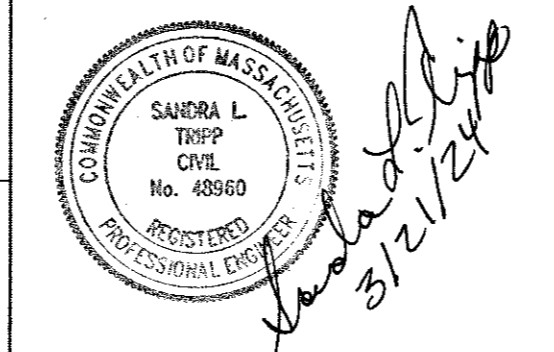

GHD Inc.
1545 Iyannah Road
Hyannis MA 02601 USA
T 1 774 470 1630 F 1 774 470 1631 W www.ghd.com



Client **TOWN OF HARWICH, MASSACHUSETTS**
Project **PHASE 3 HARWICH SEWER EXTENSION PROJECT CONTRACT 1-E**
Project No. **12577255**
Date **MARCH 2024**
Scale **AS SHOWN**

Title **CHRISTOPHER WAY 2, PHILIP COURT & SCRIBNER TERRACE PLAN & PROFILE**
Sheet No. **C025**
Scale **AS SHOWN**