


RECEIVED
TOWN CLERK
HARWICH, MA

2022 APR 20 A 11:40

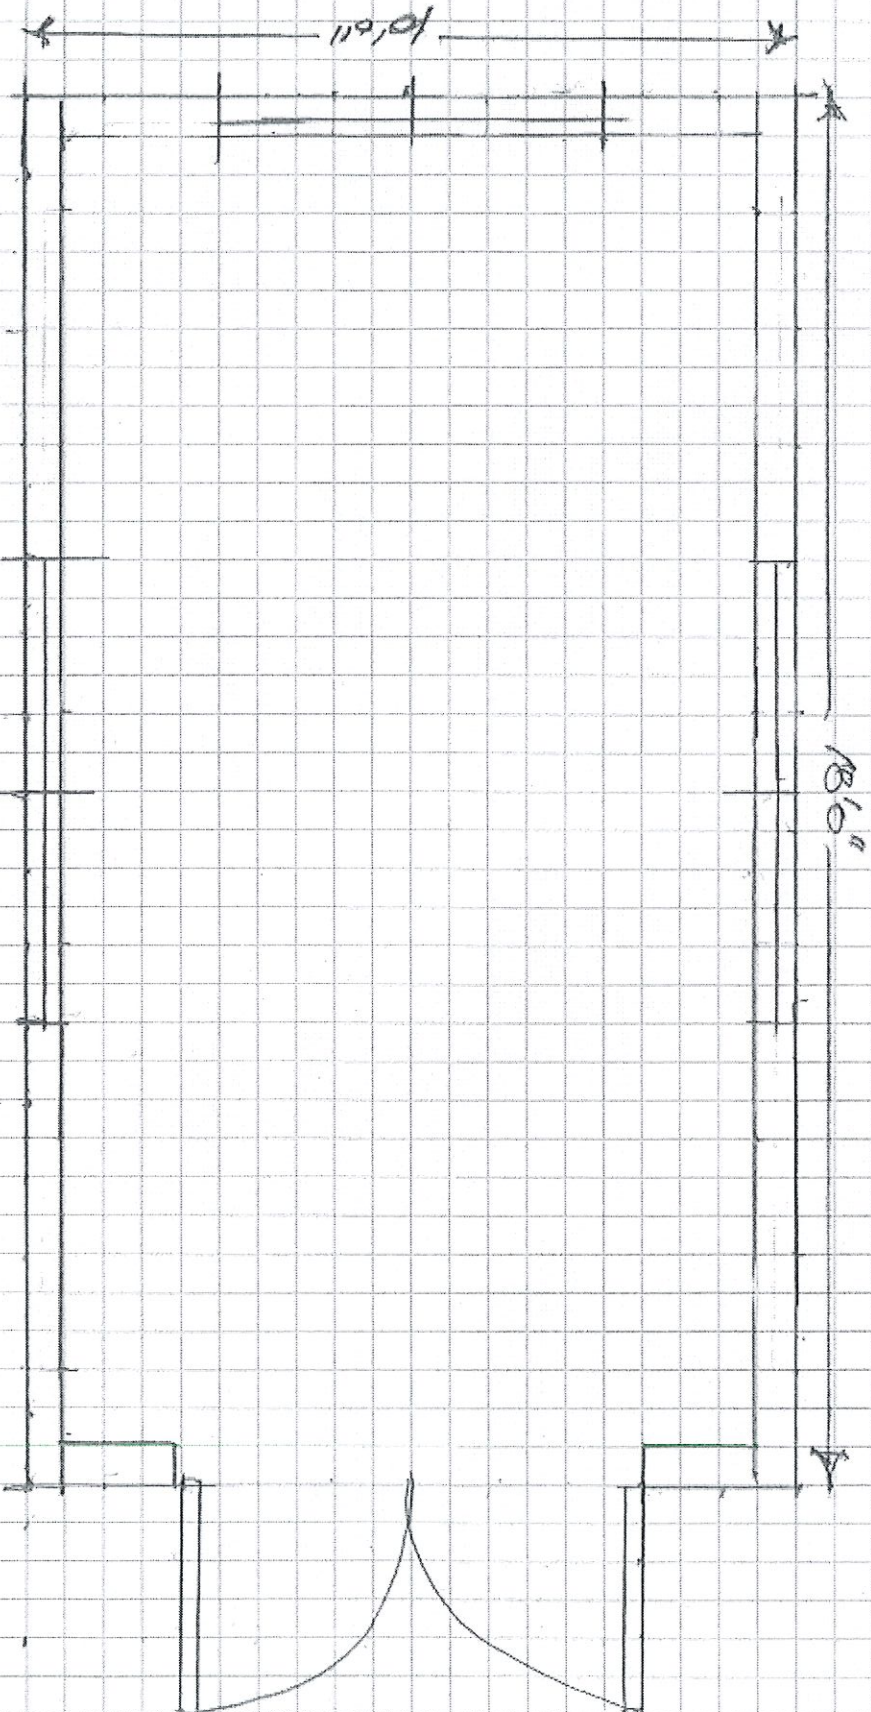

BZ CLEARWATER - SHED
FLOOR PLAN : 4/10/22

10'6 1/2"

RECEIVED
TOWN CLERK
HARVICH, MA

2022 APR 20 A 11:40

BL CLEARWATER SADD

ELEVATIONS - 4/19/22

REAR



← HENGE# 1210" →

SHINGLE AND TRIM
TO MATCH HOUSE

FRONT

SETY ALWAYS

60" FRONT DOOR

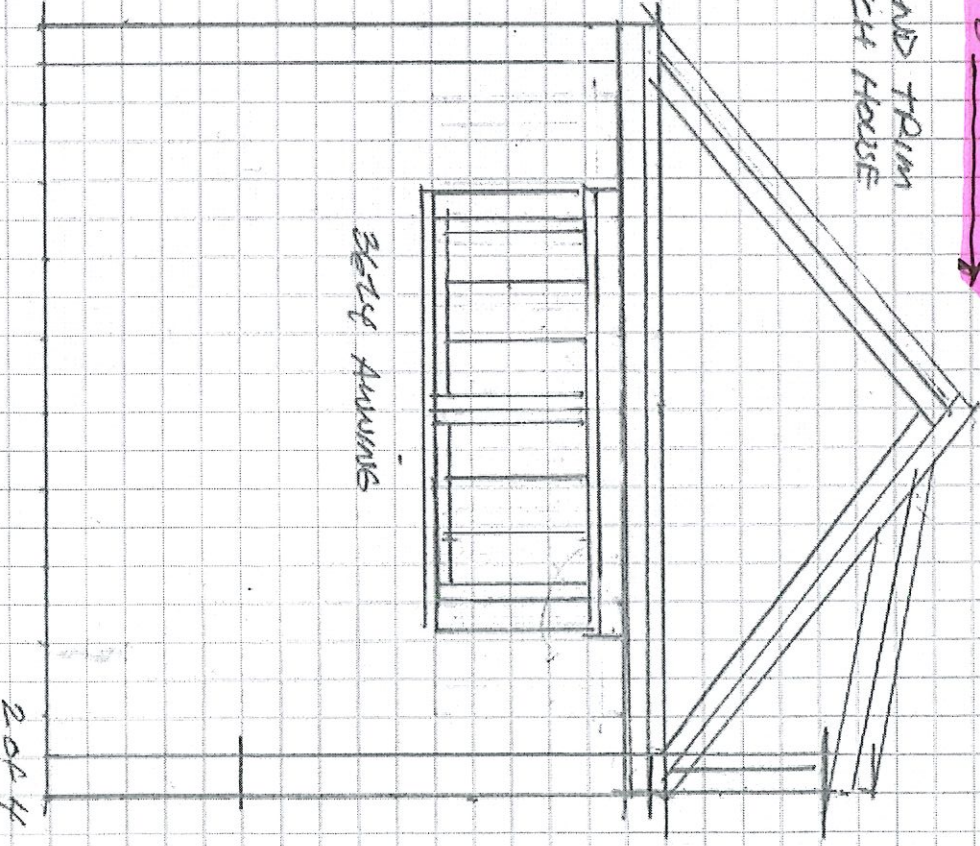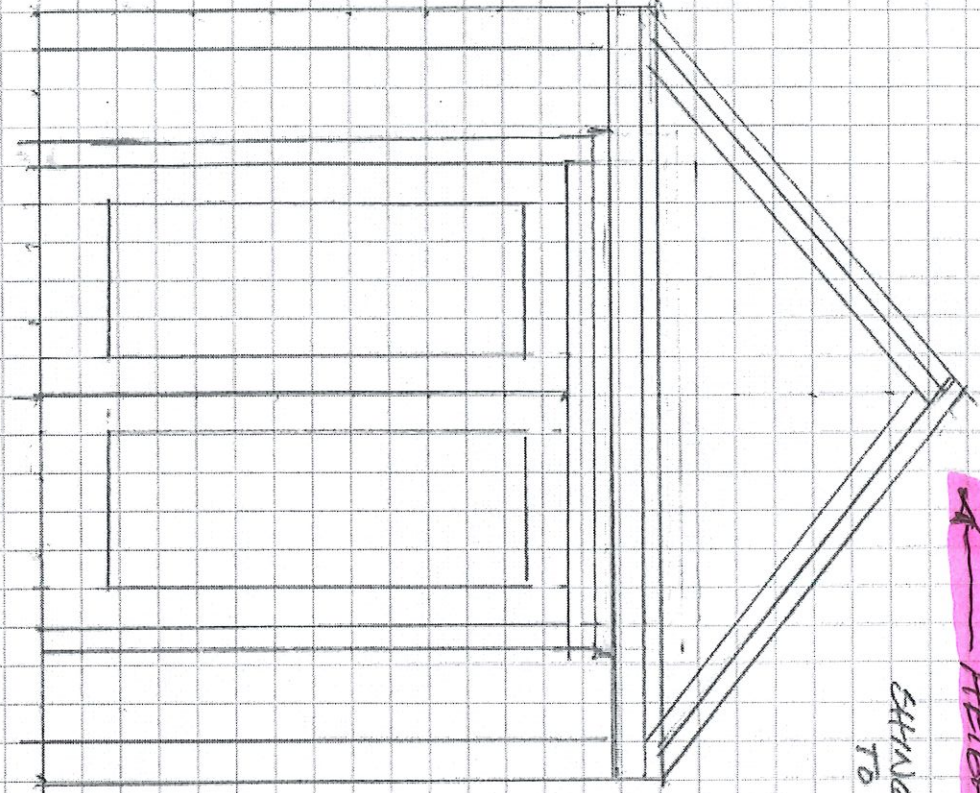


2024

RECEIVED
TOWN CLERK
HARWICH, MA

2012 APR 20 A 11:40

BOTH SIDE ELEVATIONS

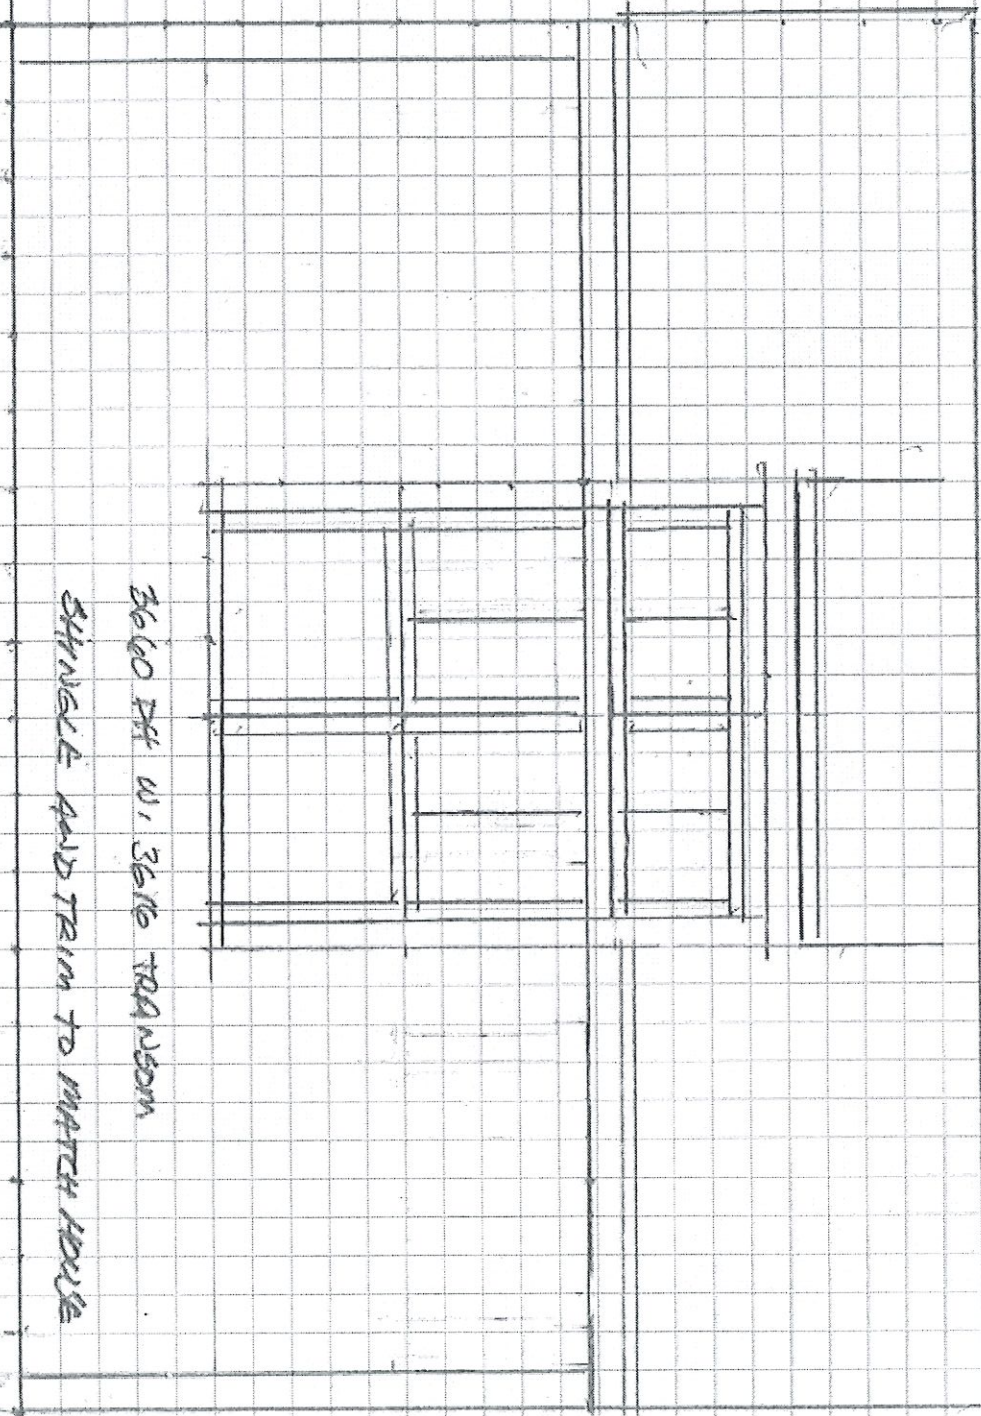

3600 SH W/ 3616 TRANSON

SHINGLE AND TRIM TO MATCH HOUSE

BZ DEGRADATED SHED

ELEVATIONS


4/10/22

3 PP4

B2 CLEARWATER DRIVE
SECTION 4/10/22

RECEIVED
TOWN CLERK
HARWICH, MA

2022 APR 20 A 11:40

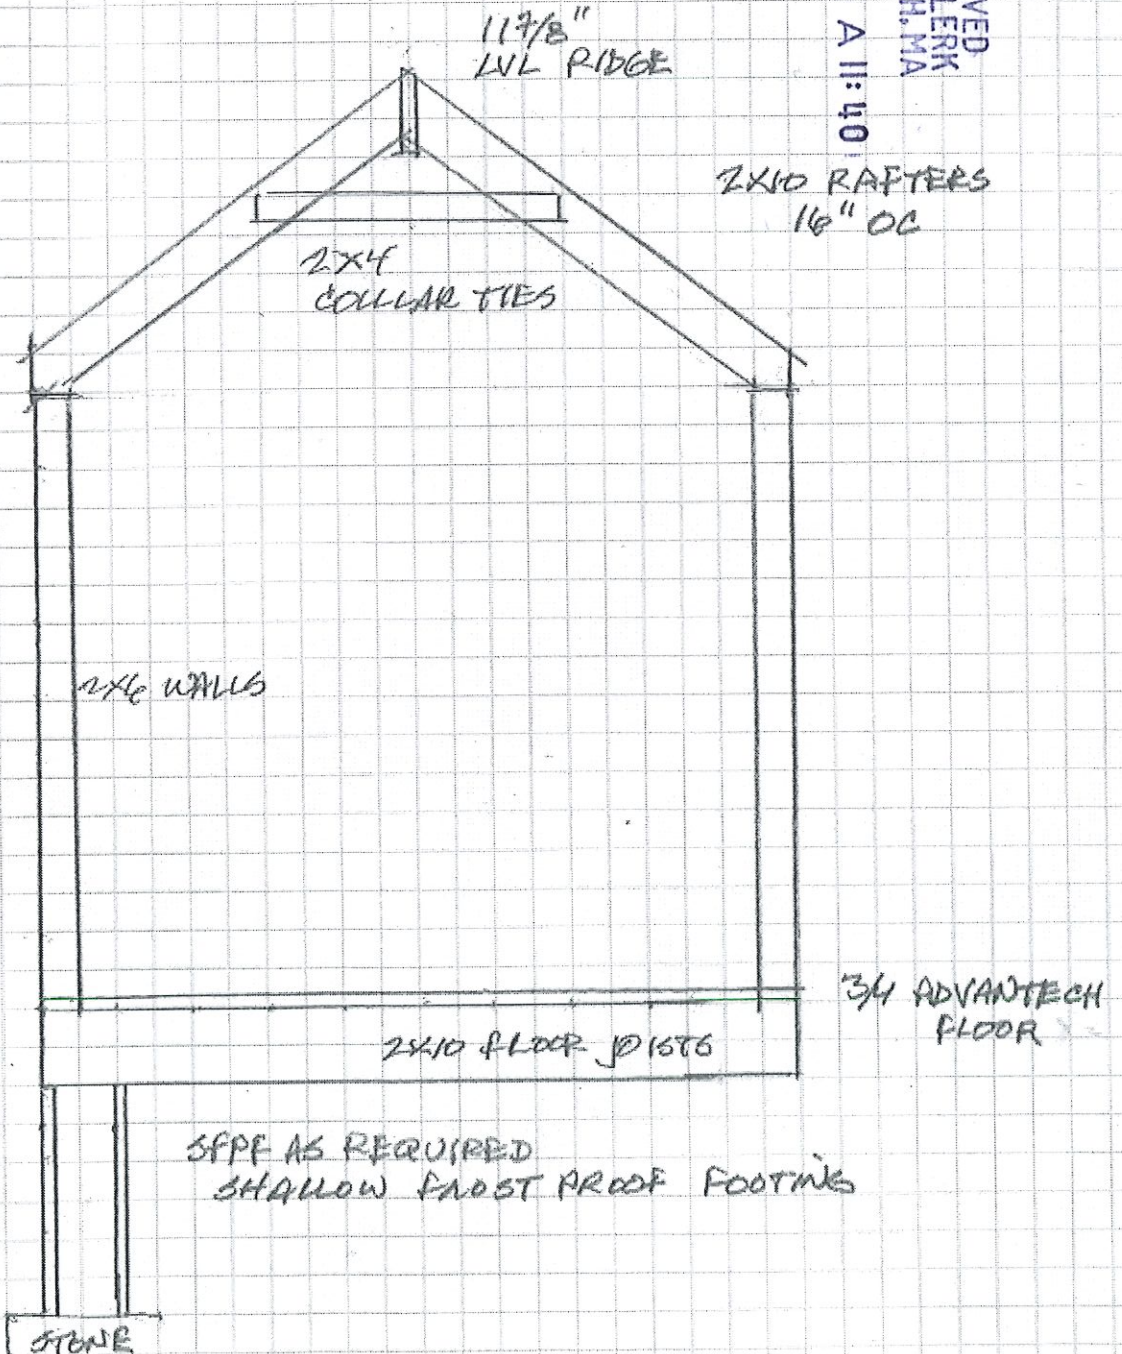

4 of 4