



CAROL & ED FLEMING
 41 ZYLPHA ROAD
 SECOND FLOOR PLAN 2/2/24

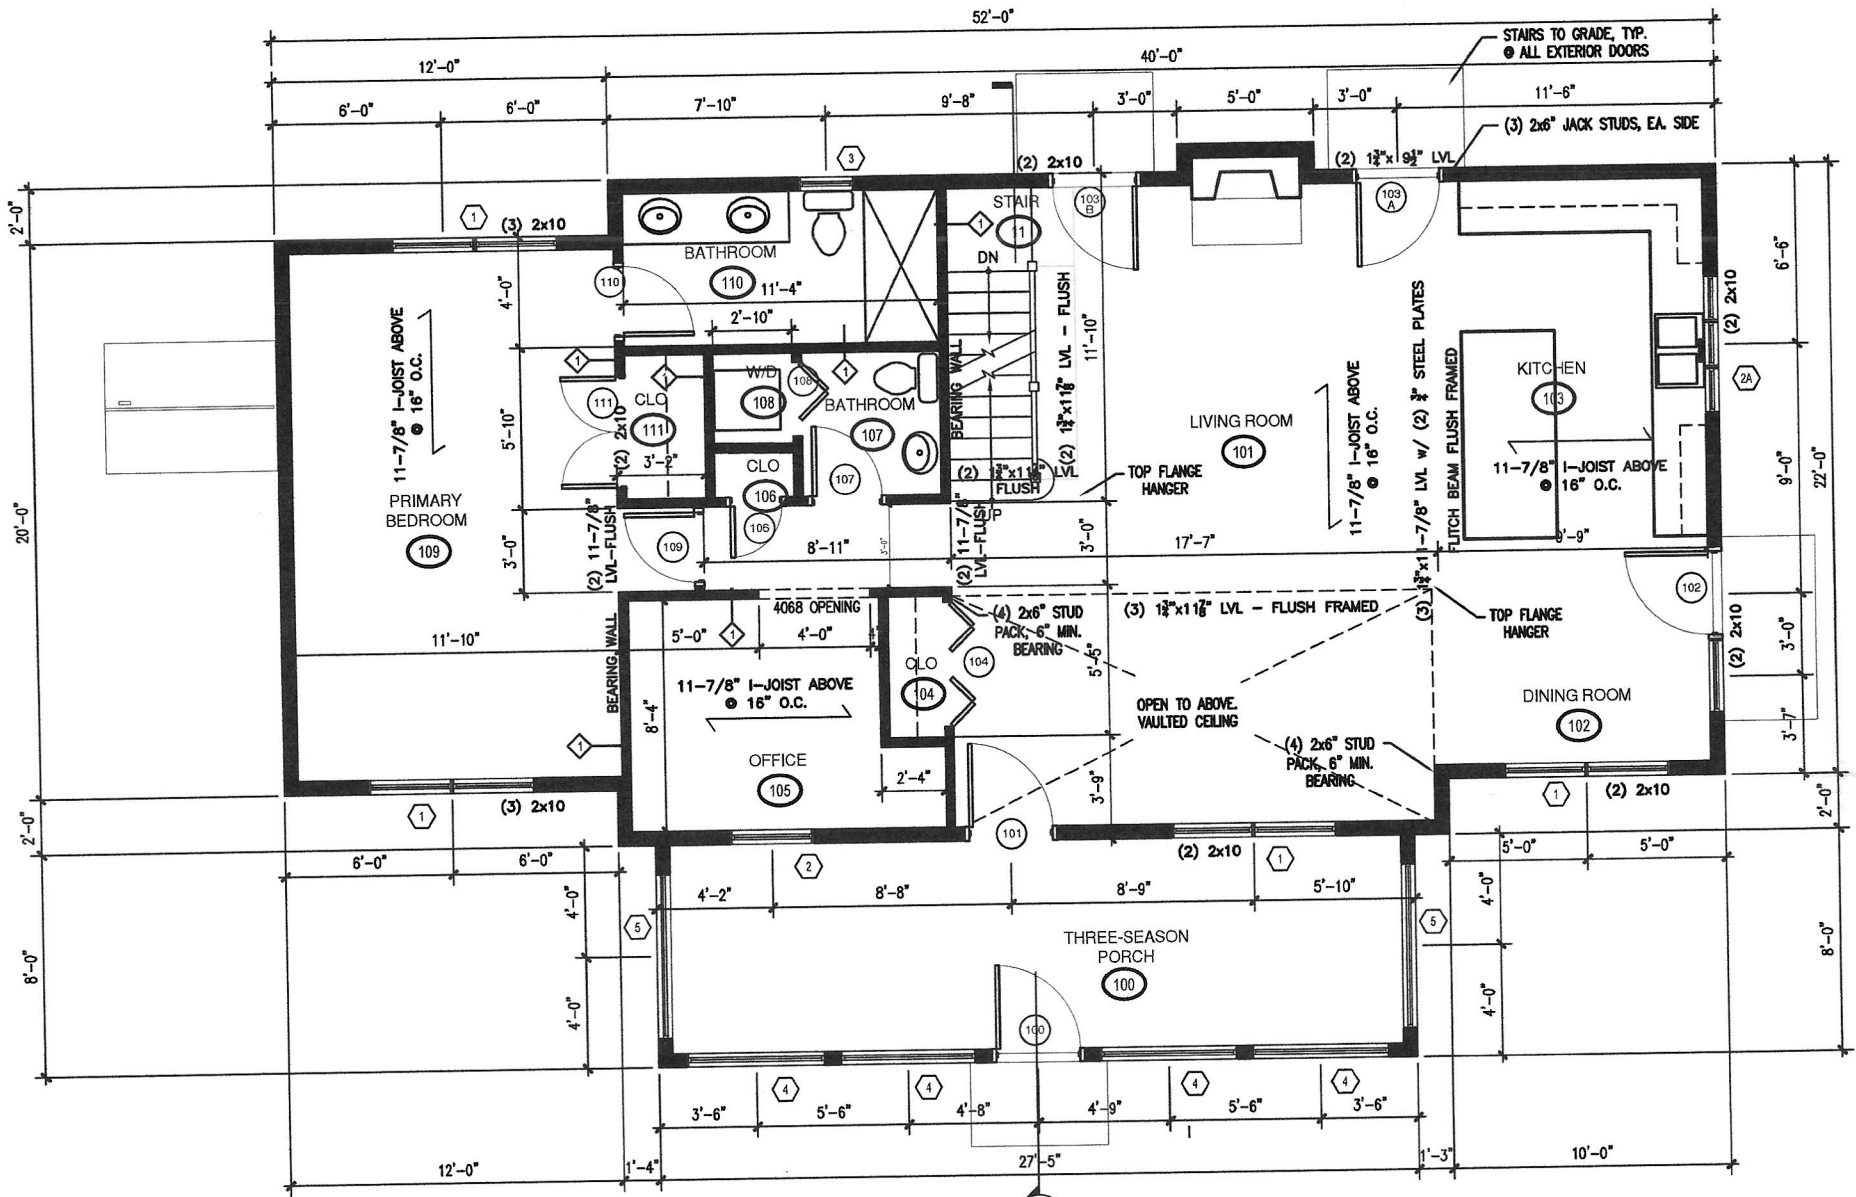

1
AS.01

ED & CAROL FLEMING
 41 ZYLPHA ROAD
 FIRST FLOOR PLAN 2/2/24

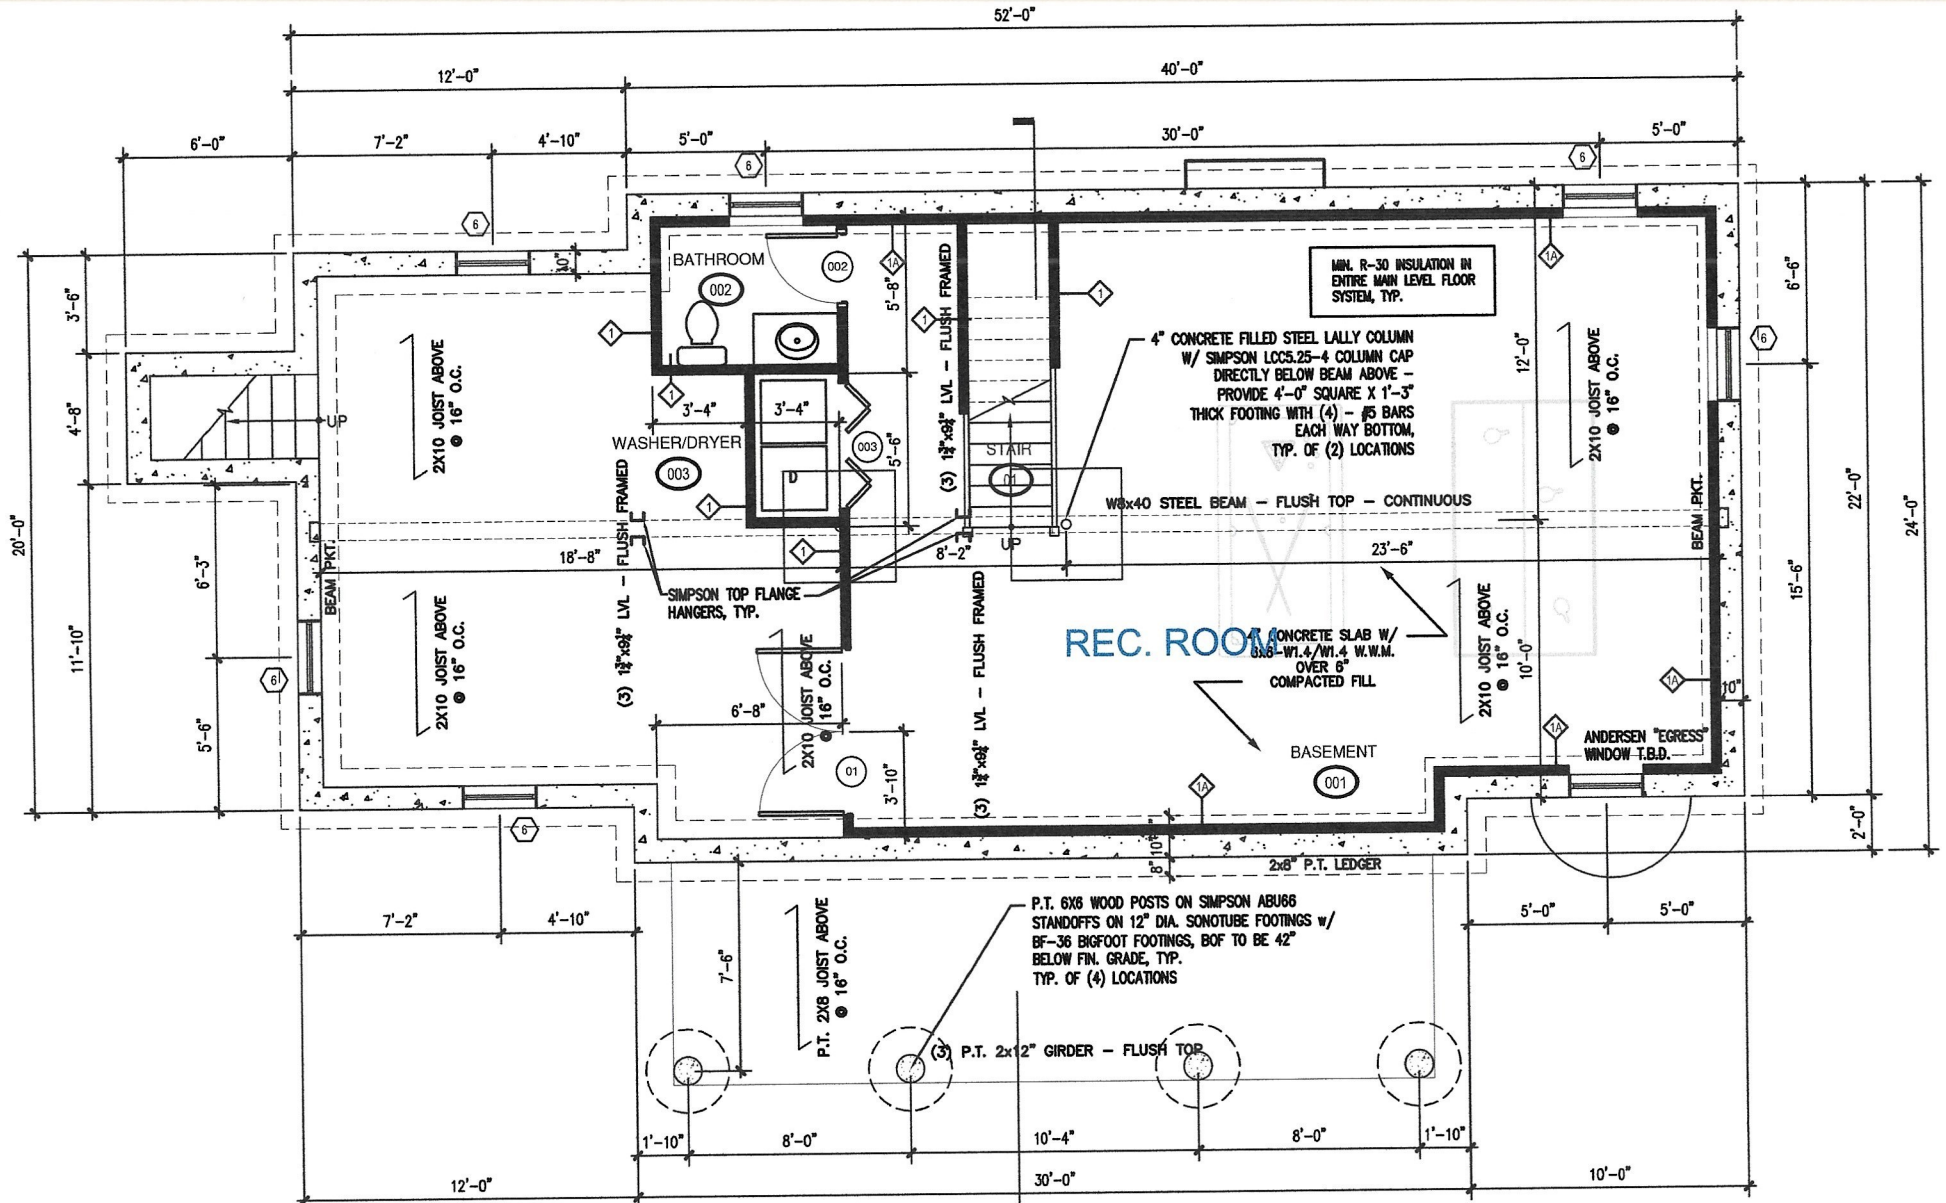

1
AS.01

ED & CAROL FLEMING
41 ZYLPHA ROAD
BASEMENT PLAN

2/2/2024