

RECEIVED

TOWN OF HARWICH HISTORIC DISTRICT AND HISTORICAL COMMISSION



HH2023-11
RECEIVED
TOWN CLERK
HARWICH, MA
2023 MAY 18 A 10:51

MAY 17 2023

Please submit this application to: Town of Harwich Building Department
732 Main Street, Harwich, MA 02645
Telephone: (508) 430-7506 Fax: (508) 430-4703

Application fee: \$55

Harwich General By-Laws, Chapter 131, Article II, §131-8.A, Notice of Intent to Demolish. Before any building constructed prior to one hundred years before the present calendar year is demolished in whole or in part, a Notice of Intent to do so will be filed with the Commission.

Application for Notice of Intent

I, Bruce Young/Joe Rego, intend to demolish in **whole or in part** the structure located at
(Print Owner/Applicant's Name) (circle one)
203 Bank St. Harwichport, 23 / B3 R-L
(Street Number) (Street Name) (Village), (Assessor's Map) (Parcel #) (Zoning District(s))

Section 1 - Owner/Applicant Information *(Note: A non-owner may apply, however written authorization of the owner is required at the time of submittal of this Application)*

Legal Owner(s) Harwich Fire Association Title NA

Mailing Address PO Box 23 Harwichport, MA 02646

Email Address youngbuilding@comcast.net Telephone (508) 432-0458

Legal Owner's Authorization 
(Signature)

Applicant(s) *(if different)* Joe Rego III

Mailing Address *(if different)* 3 Jay Z Dr. Harwich, MA 02645

Email Address rego_11@hotmail.com Telephone 508-648-0281

Section 2 - Determination of Historical Significance

Date Building was Constructed 1929

Which records were used to establish this date? Town Records

Description of Structure(s) to be demolished (in whole or in part) Replace Roofing, Windows, Doors, Garage Doors, back stairway and Trim. Install Brick veneer on the front of the building.

Reason for Demolition Materials are deteriorating and need to be replaced. Also to re-establish weatherization.

Proposed Reuse To be as close to its 1929 appearance

Is the property on the Town's Inventory List: Yes

Is the building listed on the National or Massachusetts Register of Historic Places? No

If yes, which register? _____

Original Owner, if known Town of Harwich

Subsequent Owners, if known William C. Chase (Lot)

What is known about the history of the property? Municipal Fire Station then a Harbor Master's Work shop

Further, has the property been associated with any noteworthy events or with the political, cultural, economic, or social history of the Town or Region? Please list: This property is shared with the

Harwich Conservation Trust Robert Smith Cold Water Preserve. Also preserves almost a century of Firefighting Community Service

Type of Architectural Style: Municipal

Method of Construction: Ordinary Construction, Type III

Type of Materials Used: Terracotta brick, Wood frame, cedar shingles and asphalt roof.

Name(s) of Architect, Designer or Builder if known: Scott Tydelsley, Dan Sangiovanni and John Domos

Section 3 - Project Plan and Condition of Existing Structures

Full Demolition or Partial Demolition

For Partial Demolition, describe portion(s) to be demolished Replace Roofing with Certainteed Landmark 50 year weathered wood architectural asphalt shingles, Windows with Marvin Essential and simulated divided light windows, Doors, Garage Doors with aluminum anodized black swing out doors, back stairway and Trim with painted azek trim. Install full sized Brick veneer on the front of the building. Shingle all other side with Eastern White Cedar Bleached shingles. For consideration, Beach House Shakes Atlantica series shingles (see attached)

Age(s) of portion(s) to be demolished 94

Describe how the remaining structure will be treated and renovated To be as close to its 1929 appearance

List reports detailing condition of structure and results of inspections conducted by certified engineer or other design professional _____

Is there room on the site to relocate the structure or integrate it with the new project? Yes No

Describe what alternatives to demolition have been investigated To veneer front terracotta with similar appearance using full brick. Other repairs will be as close to its 1929 appearance

Section 4 – Filing Requirements

One Certified Abutter List – available from the Assessor’s Office for a fee.

One (1) original and eight (8) copies of each of the following shall be submitted:

1. Completed Application Form with Owner authorization
2. Certified Site Plan and Locus Map
3. Registered Professional(s) Stamped Reports of Inspection
4. Complete set of Photographs (of sufficient quality and number) showing **all:** exterior elevations, significant architectural details, and /or detailing existing conditions supporting claim of conditions
5. List and copies of appropriate references and documents consulted to determine age and historical significance of structure.
6. **For Partial Demolitions:** Plans and Drawings of existing areas to be demolished and final elevations of completed project.

The application shall not be considered complete until the all the above requirements and information are provided and submitted with this application. Attach Authorization to represent/apply.



(Signature of Applicant/Representative)

5-16-2023
(Date)




TOWN OF HARWICH, MA
 BOARD OF ASSESSORS
 732 Main Street, Harwich, MA 02645

Abutters List Within 50 feet of Parcel 23/B3/0

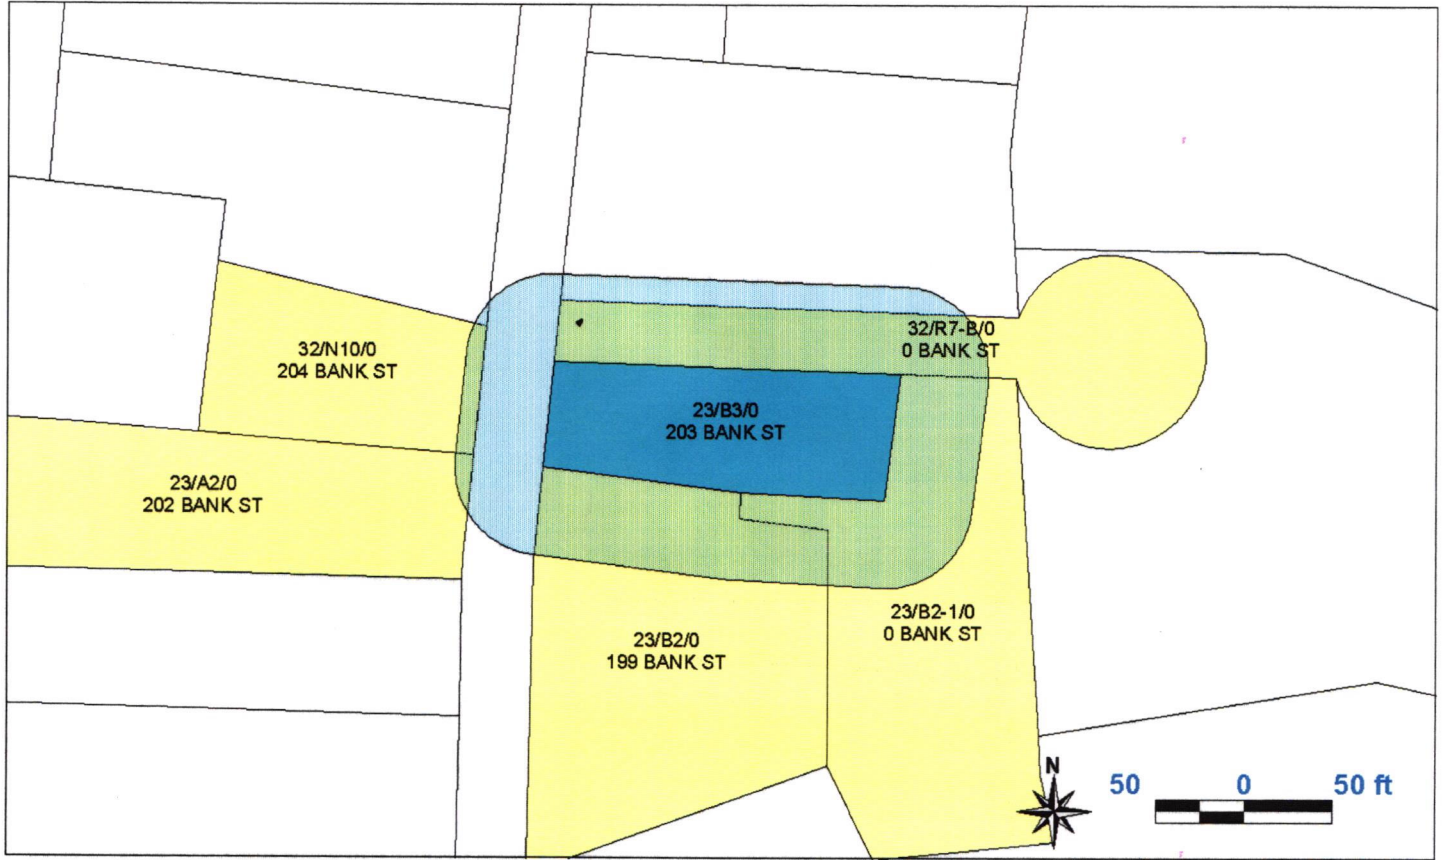

Key	Parcel ID	Owner	Location	Mailing Street	Mailing City	ST	ZipCd/Country
7821	23-A2-0-R	KELLIHER MONA A TR MONA A KELLIHER IRREVOCABLE TR	202 BANK ST	202 BANK ST	HARWICH PORT	MA	02646
10607	23-B2-0-E	HARWICH TOWN OF - SELECTMEN	199 BANK ST	732 MAIN ST	HARWICH	MA	02645
10608	23-B2-1-0-E	HARWICH TOWN OF - SELECTMEN	0 BANK ST	732 MAIN ST	HARWICH	MA	02645
10609	23-B3-0-E	HARWICH FIRE ASSOCIATION INC HARWICH CONSERVATION TRUST	203 BANK ST	PO BOX 23	HARWICH PORT	MA	02646
3713	32-N10-0-R	MARTIN HELEN M ET AL DOUGAN ROBERT J	204 BANK ST	204 BANK ST	HARWICHPORT	MA	02646
25205	32-R7-B-0-E	HARWICH TOWN OF - SELECTMEN	0 BANK ST	732 MAIN ST	HARWICH	MA	02645

SWEESTER SITE PLAN – September 16, 2021

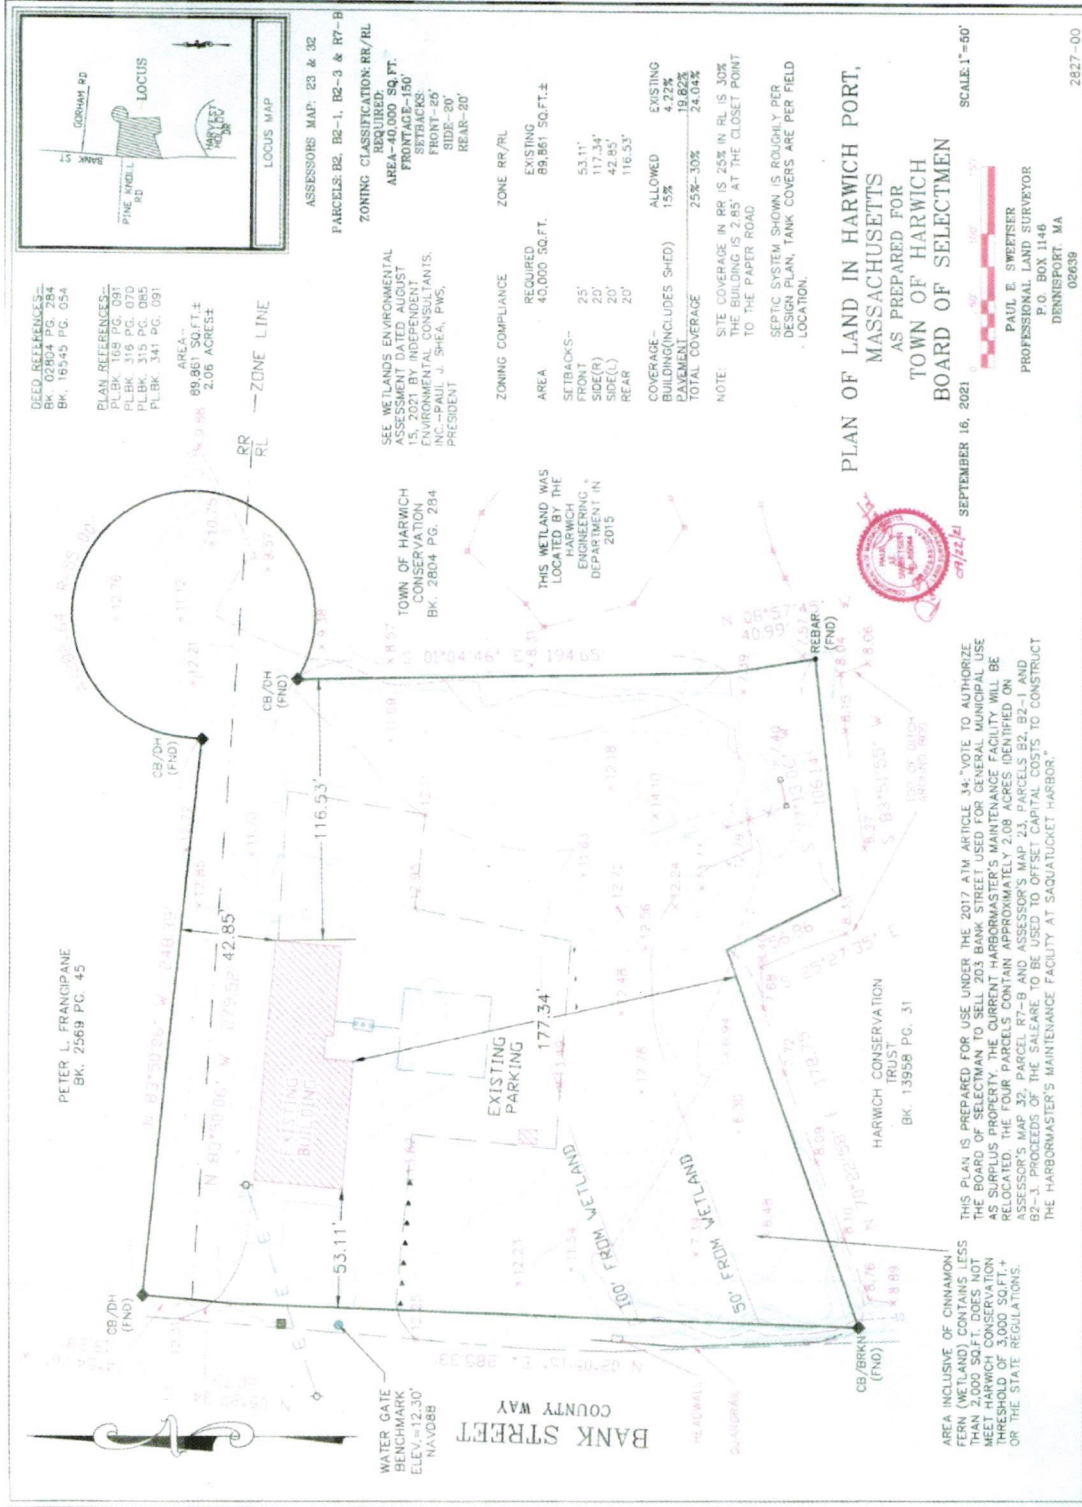


DEED REFERENCES--
 BK. 02504 PG. 284
 BK. 05745 PG. 034

PLAN REFERENCES--
 PLBK 168 PG. 091
 PLBK 310 PG. 070
 PLBK 343 PG. 082
 PLBK 344 PG. 091

AREA--
 99,961 SQ.F.T.
 2.06 ACRES

RR
 RL -- ZONE LINE

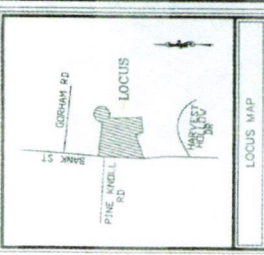

ASSESSORS MAP: 23 & 32
 PARCELS: B2-1, B2-3 & R7-B

ZONING CLASSIFICATION: RR/RL
 REQUIRED
 AREA-40,000 SQ.FT.
 FRONTAGE-150'
 SETBACKS:
 FRONT-20'
 SIDE-20'
 REAR-20'

SEE WETLANDS ENVIRONMENTAL
 ASSESSMENT DATED AUGUST
 2015, PREPARED BY
 ENVIRONMENTAL CONSULTANTS,
 INC.-PAUL J. SHEA, PWS,
 PRESIDENT

ZONING COMPLIANCE		ZONE RR/RL	
REQUIRED	40,000 SQ.FT.	EXISTING	89,861 SQ.FT.±
AREA	99,961 SQ.FT.		
SETBACKS--			
FRONT	25'		53.11'
SIDE(R)	20'		117.34'
SIDE(L)	20'		42.85'
REAR	20'		116.53'
COVERAGE--		ALLOWED	EXISTING
BUILDING(INCLUDES SHED)	15%	25%-30%	4.72%
PAVED	0%		19.62%
TOTAL COVERAGE			24.04%

NOTE: SITE COVERAGE IN RR IS 25% IN RL IS 30%
 THE BUILDING IS 2.85' AT THE CLOSEST POINT
 TO THE PAPER ROAD

SEPTIC SYSTEM SHOWN IS ROUGHLY PER
 DESIGN PLAN, TANK COVERS ARE PER FIELD
 LOCATION.

PLAN OF LAND IN HARWICH PORT,
 MASSACHUSETTS
 AS PREPARED FOR
 TOWN OF HARWICH
 BOARD OF SELECTMEN

SCALE: 1"=50'

PAUL E. SWEESTER
 PROFESSIONAL LAND SURVEYOR
 P.O. BOX 1140
 DENNISPORT, MA
 02639

2827-00

THIS PLAN IS PREPARED FOR USE UNDER THE 2017 ATM ARTICLE 14. NOTE TO AUTHORIZE
 THE BOARD OF SELECTMEN TO SELL 203 BANK STREET USED FOR GENERAL MUNICIPAL USE
 AS SURPLUS PROPERTY. THE CURRENT HARBORMASTER'S MAINTENANCE FACILITY WILL BE
 RELOCATED. THE FOUR PARCELS CONTAIN APPROXIMATELY 2.08 ACRES IDENTIFIED ON
 ASSESSOR'S MAP 32, PARCEL R7-B AND ASSESSOR'S MAP 23, PARCELS B2, B2-1 AND
 B2-3. PROCEEDS OF THE SALE ARE TO BE USED TO OFFSET CAPITAL COSTS TO CONSTRUCT
 THE HARBORMASTER'S MAINTENANCE FACILITY AT SAQUATUCKET HARBOR.

AREA INCLUSIVE OF CINNAMON
 FERN (WETLAND) CONTAINS LESS
 THAN 2,000 SQ.FT. DOES NOT
 MEET HARBOR CONSERVATION
 THRESHOLD OF 3,000 SQ.FT.±
 OR THE STATE REGULATIONS.














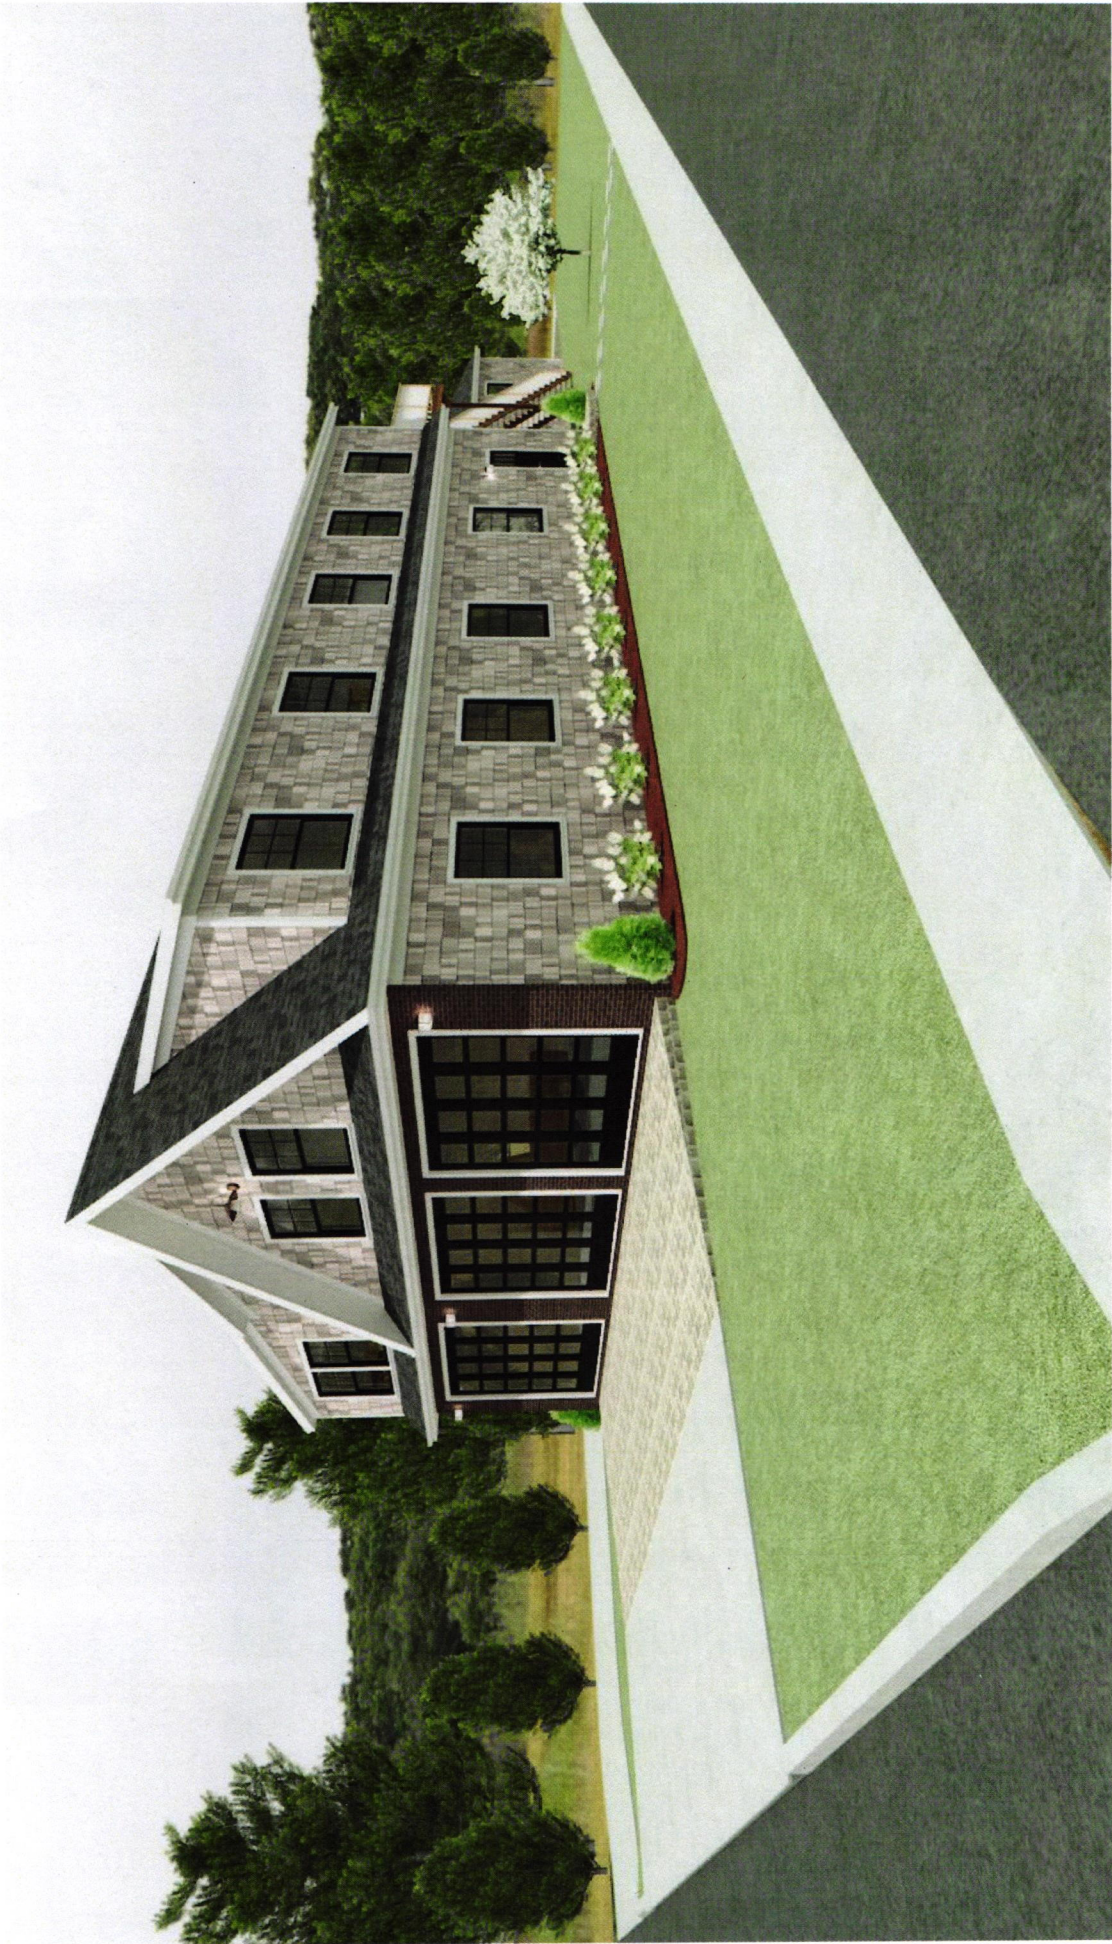

DRAWINGS PROVIDED BY:
DS

PROJECT DESCRIPTION:
Proposed Plan 1
Sheet 11" x 17"

SHEET TITLE:
Front and Side Concept

Notes:
Side AD

SCALE:
None

DATE:
5/8/23

P-1



P-2

DATE:
5/8/23

SCALE:
None

NAME:
Side A

SHEET TITLE:
Front Concept

PROJECT DESCRIPTION:
Proposed Plan 1
Sheet 11' x 17'

DRAWINGS PROVIDED BY:
DS



DRAWINGS PROVIDED BY:

DS

PROJECT DESCRIPTION:

Proposed Plan 1
Sheet 11" x 17"

SHEET TITLE:

Elevation 2

Notes:

Side A

SCALE:

1/4" = 1'

DATE:

5/8/23

P-3



DRAWINGS PROVIDED BY:
DS

PROJECT DESCRIPTION:
Proposed Plan 1
Sheet 11" x 17"

SHEET TITLE:
Elevation 3

Notes:
Side D

SCALE:
1/8" = 1'

DATE:
5/8/23

P-4



DRAWINGS PROVIDED BY:
DS

PROJECT DESCRIPTION:

Proposed Plan 1
Sheet 11" x 17"

SHEET TITLE:

Elevation 4

NAME:

Side C

SCALE:

1/4" = 1'

DATE:

5/8/23

P-5



DRAWINGS PROVIDED BY:
DS

PROJECT DESCRIPTION:
Proposed Plan 1
Sheet 11" x 17"

SHEET TITLE:
Elevation 5

Notes:
Side B

SCALE:
1/8" = 1'

DATE:
5/8/23

P-6



Elevate Double Hung Insert

The Elevate[®] Double Hung Insert window offers traditional style with superior strength. Tilt the sashes in or remove for easy cleaning. Style meets durability with a low-maintenance Ultrex[®] fiberglass exterior and warm wood interior.

- Built to fit existing window openings within a fraction of an inch for precise frame-in-frame replacement
- Wood interior and fiberglass exterior
- Fits openings up to 4.5' wide by 7' high
- Low-profile sash lock for smooth operation

Find Marvin products in your area and request a price quote. Connect with a dealer near you to get started.

[FIND A DEALER](#)

WHY YOU'LL LOVE IT



Strongest Window Material

Exterior is made with Ultrex fiberglass, which is 8x stronger than vinyl.



Virtually Maintenance Free

Exterior resists fading, bends, dents, and cracks.



Rich Wood Interior

Bare Pine interior can be stained to match your interiors or finished in our factory.



Natural Ventilation

Offers maximum circulation when both sashes are open.



Balance of Design & Performance

Blend of remarkable design and superior strength.

ADDITIONAL FEATURES:


- Two movable sashes create ventilation at the top, bottom, or both
- Tilt latches are ergonomically designed and easy to operate, making tilting and cleaning effortless
- Classic low-profile durable hardware offer clean aesthetics, safety, and security
- Features an easy-to-remove screen with concealed fasteners
- Available with IZ3 coastal/hurricane certification

DESIGN OPTIONS

Exterior Finish	+
Interior Finish	+
Hardware	+
Glass	+
Screens	+

The look of multiple, individual panes of glass is popular in a wide range of architectural styles. Simulated divided lites and grilles between the glass mimic the look of these individual panes of glass without sacrificing energy efficiency.

Grilles-between-the-Glass (GBGs)

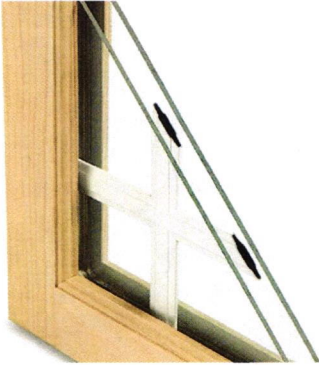


Grilles are permanently installed between the glass panes for low-maintenance and easy cleaning. Choose from 6 exterior colors and 3 interior colors.

Simulated Divided Lite (SDL)



An energy-efficient way to create the look of divided lites, SDL bars are permanently adhered to both sides of the glass.

Simulated Divided Lite with Spacer Bar (SDLS)

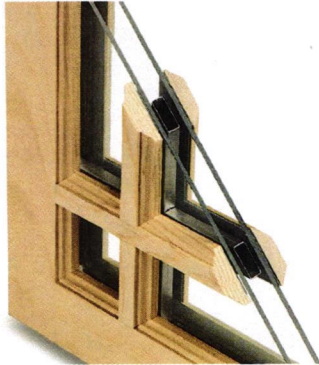

Paired with SDL bars on the exterior of the glass, a spacer bar is installed between the glass, creating an even closer match to the Authentic Divided Lite look.

Patterns

[SUPPORT CENTER](#)

[FIND A DEALER](#)

[TECHNICAL SPECIFICATIONS](#)

[CAREERS](#)

[SEARCH](#)



[Products](#) ▾


[Solutions](#) ▾

[Inspiration](#) ▾

[Why Marvin](#) ▾

[For Pros](#)

[Replacement](#)

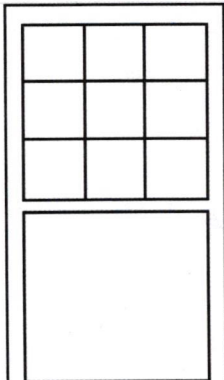

Top Sash Rectangular

**These are some of our most frequently-requested divided-lite patterns.*

Exterior Trim



Coastal Performance



Window Opening Control Devices



Marvin Elevate® collection

THE PERFECT BALANCE OF BEAUTY AND STRENGTH

Balancing beautiful design with superior strength, the Marvin Elevate collection delivers style in any climate. Elevate features warm wood interiors that can blend in or stand out, with Ultrex® fiberglass exteriors for lasting durability. The collection offers a range of carefully selected features and options, making it as versatile as it is elegant.

About Us

At Marvin, we're driven to imagine and create better ways of living, helping people feel happier and healthier inside their homes. We believe that our work isn't just about designing better windows and doors—it's about opening new possibilities for the people who use them.

GET THE ELEVATE CATALOG

Get detailed information on the Elevate collection including types of windows and doors, color and finish options, sizing, hardware, and other key details.

Overhead Door Co Cape Cod

50 Joaquim Rd
Hyannis, MA 02601
508-778-6251
Fax 508-778-6253 pskayne@hotmail.com



Estimate

ADDRESS

Harwich Fire Association
Bank St
Harwich Ma

SHIP TO

Harwich Fire Association

ESTIMATE # 4015

DATE 05/09/2023

ACTIVITY	QTY	RATE	AMOUNT
----------	-----	------	--------

Sales

3 [REDACTED] [REDACTED]

Furnish Only DELIVERED TO SITE Full View Aluminum Swing Out Door: 10-0 x 9-0, RHD~~SPECIFICATIONS: **FULL VIEW SWING OUT - ALUMINUM FRAME**
 Swing Out Garage Door: 10-0 x 9-0, Anodized Aluminum ~ 2-Piece / 2-Sided / PRE-HUNG ~
 ~~All swing-out/in doors that are pre-hung will be disassembled for shipping purposes.
 **FRAME: Black Anodized Aluminum
 **FACE: 1/4" Clear
 TEMPERED Glass
 **Border is 1-3/4" x 4-5/8"
 **Headboard is 1-3/4" x 4-5/8"
 **Watertable (horizontal) is 1-3/4" x 2-15/16"
 **Posts are 1-3/4" x 4-1/4" - 1 per slab
 **Center Meeting Posts are 1-3/4" x 4-5/8"
 **Kickboard w/ Watershed is 1-3/4"x4-5/8"
 **PRE-HUNG FRAME: Accoya
 **JOINTS ARE DOUBLE DOWELED
 **ALUMINUM THRESHOLD
 **STAINLESS STEEL BUTT HINGES
 CASING: 1x3 FLAT/SQUARE material

All Electrical wiring, prep of Jamb & Painting ****BY OTHERS****

All Material Is Guaranteed to be as specified. A Late Fee of 1.8% Will be applied to on all unpaid Balances after the due date. Dark paints and Stains Will Void Warranty on Wood, Azek/pvc and Composite Doors

11

ACTIVITY

QTY

RATE

AMOUNT

Sales

Back Doors 10'-0"x9'-0"
Series "591" Overhead Door
Co Thermacore Commercial
Sectional Door--Galvi Steel
Insulated with polyurethane
Ribbed Exterior Color White.
Top 2 Rows Full View 1/2"
Insulated Glass.

2

[REDACTED]

[REDACTED]

Sales

Model "RSX" Jackshaft
Sidemount Operator, Includes
NEMA 4 Sensors, 3 Button
Wall Control Emerg Chain
Pull

2

[REDACTED]

[REDACTED]

Sales

Take down and Dispose of
10x9 Rolling Steel Exterior
Mounted Doors

3

[REDACTED]

[REDACTED]

Sales

Take Down and Dispose of
10x9 Overhead Doors on
Back of Building

2

[REDACTED]

[REDACTED]

Quote is Good For 30 Days
Lead time is 16-Weeks
50% Deposit for Order
Please Sign and Return To Confirm

SUBTOTAL

[REDACTED]

TAX

0.00

TOTAL

\$ [REDACTED]

Accepted By

Accepted Date

All Electrical wiring, prep of Jambs & Painting ****BY OTHERS****

All Material Is Guaranteed to be as specified. A Late Fee of 1.8% Will be applied to on all unpaid Balances after the due date. Dark paints and Stains Will
Void Warranty on Wood, Azek/pvc and Composite Doors

Handwritten marks, possibly a signature or initials.

Handwritten marks, possibly a signature or initials.

Faint, illegible text or markings on the right side of the page, possibly bleed-through from the reverse side.

Ranch House Doors®

127692
10'-0" X 9'-0"


INTERIOR EDGES - PLEASE CIRCLE ONE:

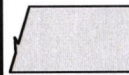


SQUARE



EASED

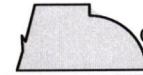

COPED

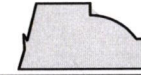

STEP



Ph: (951) 278-2884 / Fax: (951) 278-2686

APPROVED BY: X DATE: _____

Rough Opening (REQUIRED)
 _____ X _____
 Width Height

Shim Space (REQUIRED)
 _____ X _____
 Width Height

Jamb Size: (NOMINAL)
 2 X 4 Wall 2 X 6 Wall

Weatherstop:
 Dark Bronze White

Hinge: Dark Bronze Satin Nickel
 4 Hinges Standard on 7' & under
 More added when width exceeds 4'

Cover Gap Between Slab:
 Mull Cover(wood) T-Astragal(wood) None
Mull Cover sent loose, installer to attach at jobsite

Flush Bolt Finish (INCLUDED W/ORDER)
 Dark Bronze Stainless

Swing Direction:
 Circle one option for swing operation of door.
 Note: LH=Let Hand // RH=Right Hand

Swing-In

Inactive Active Active Inactive
 (LH) (RH) (LH) (RH)

Swing-Out


(LH) (RH) (LH) (RH)
 Inactive Active Active Inactive

Threshold:
 Bronze Aluminum None


Additional cost for hard-wood thresholds options
 Oak Other Species: _____

Special Instructions:

PLEASE FILL OUT ALL INFORMATION IN THE LEFT HAND FORM. FAILURE TO DO SO WILL DELAY THE ESTIMATED COMPLETION DATE. THE ROUGH OPENING AND SHIM SPACE YOU PROVIDE MAY CHANGE THE OVERALL UNIT SIZE. PLEASE USE THE SPECIAL INSTRUCTIONS SECTION TO GIVE A NET 'OUTSIDE OF JAMB' SIZE IF YOU NEED

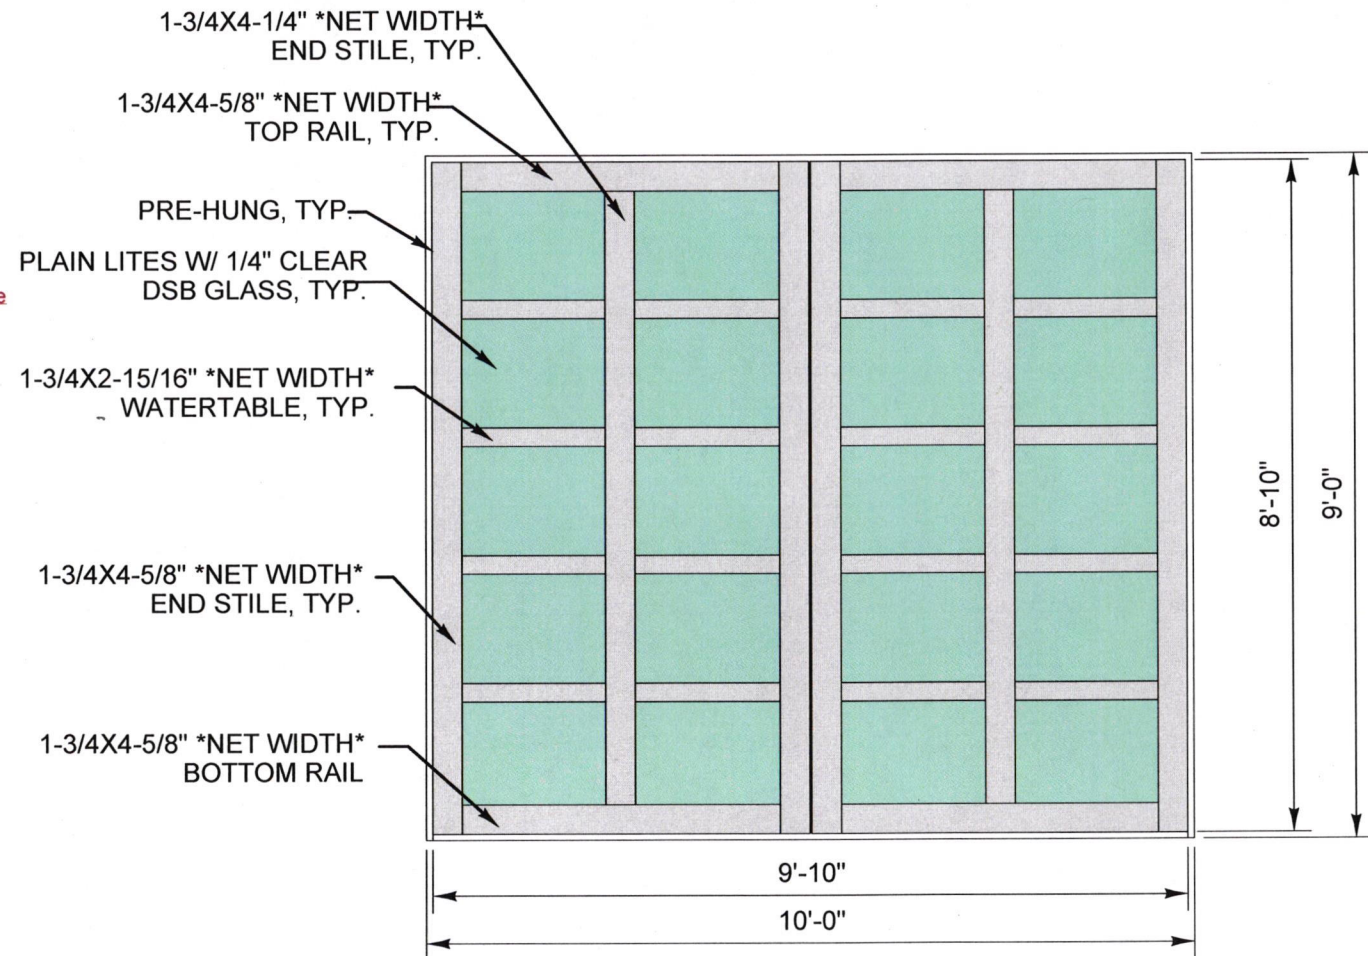



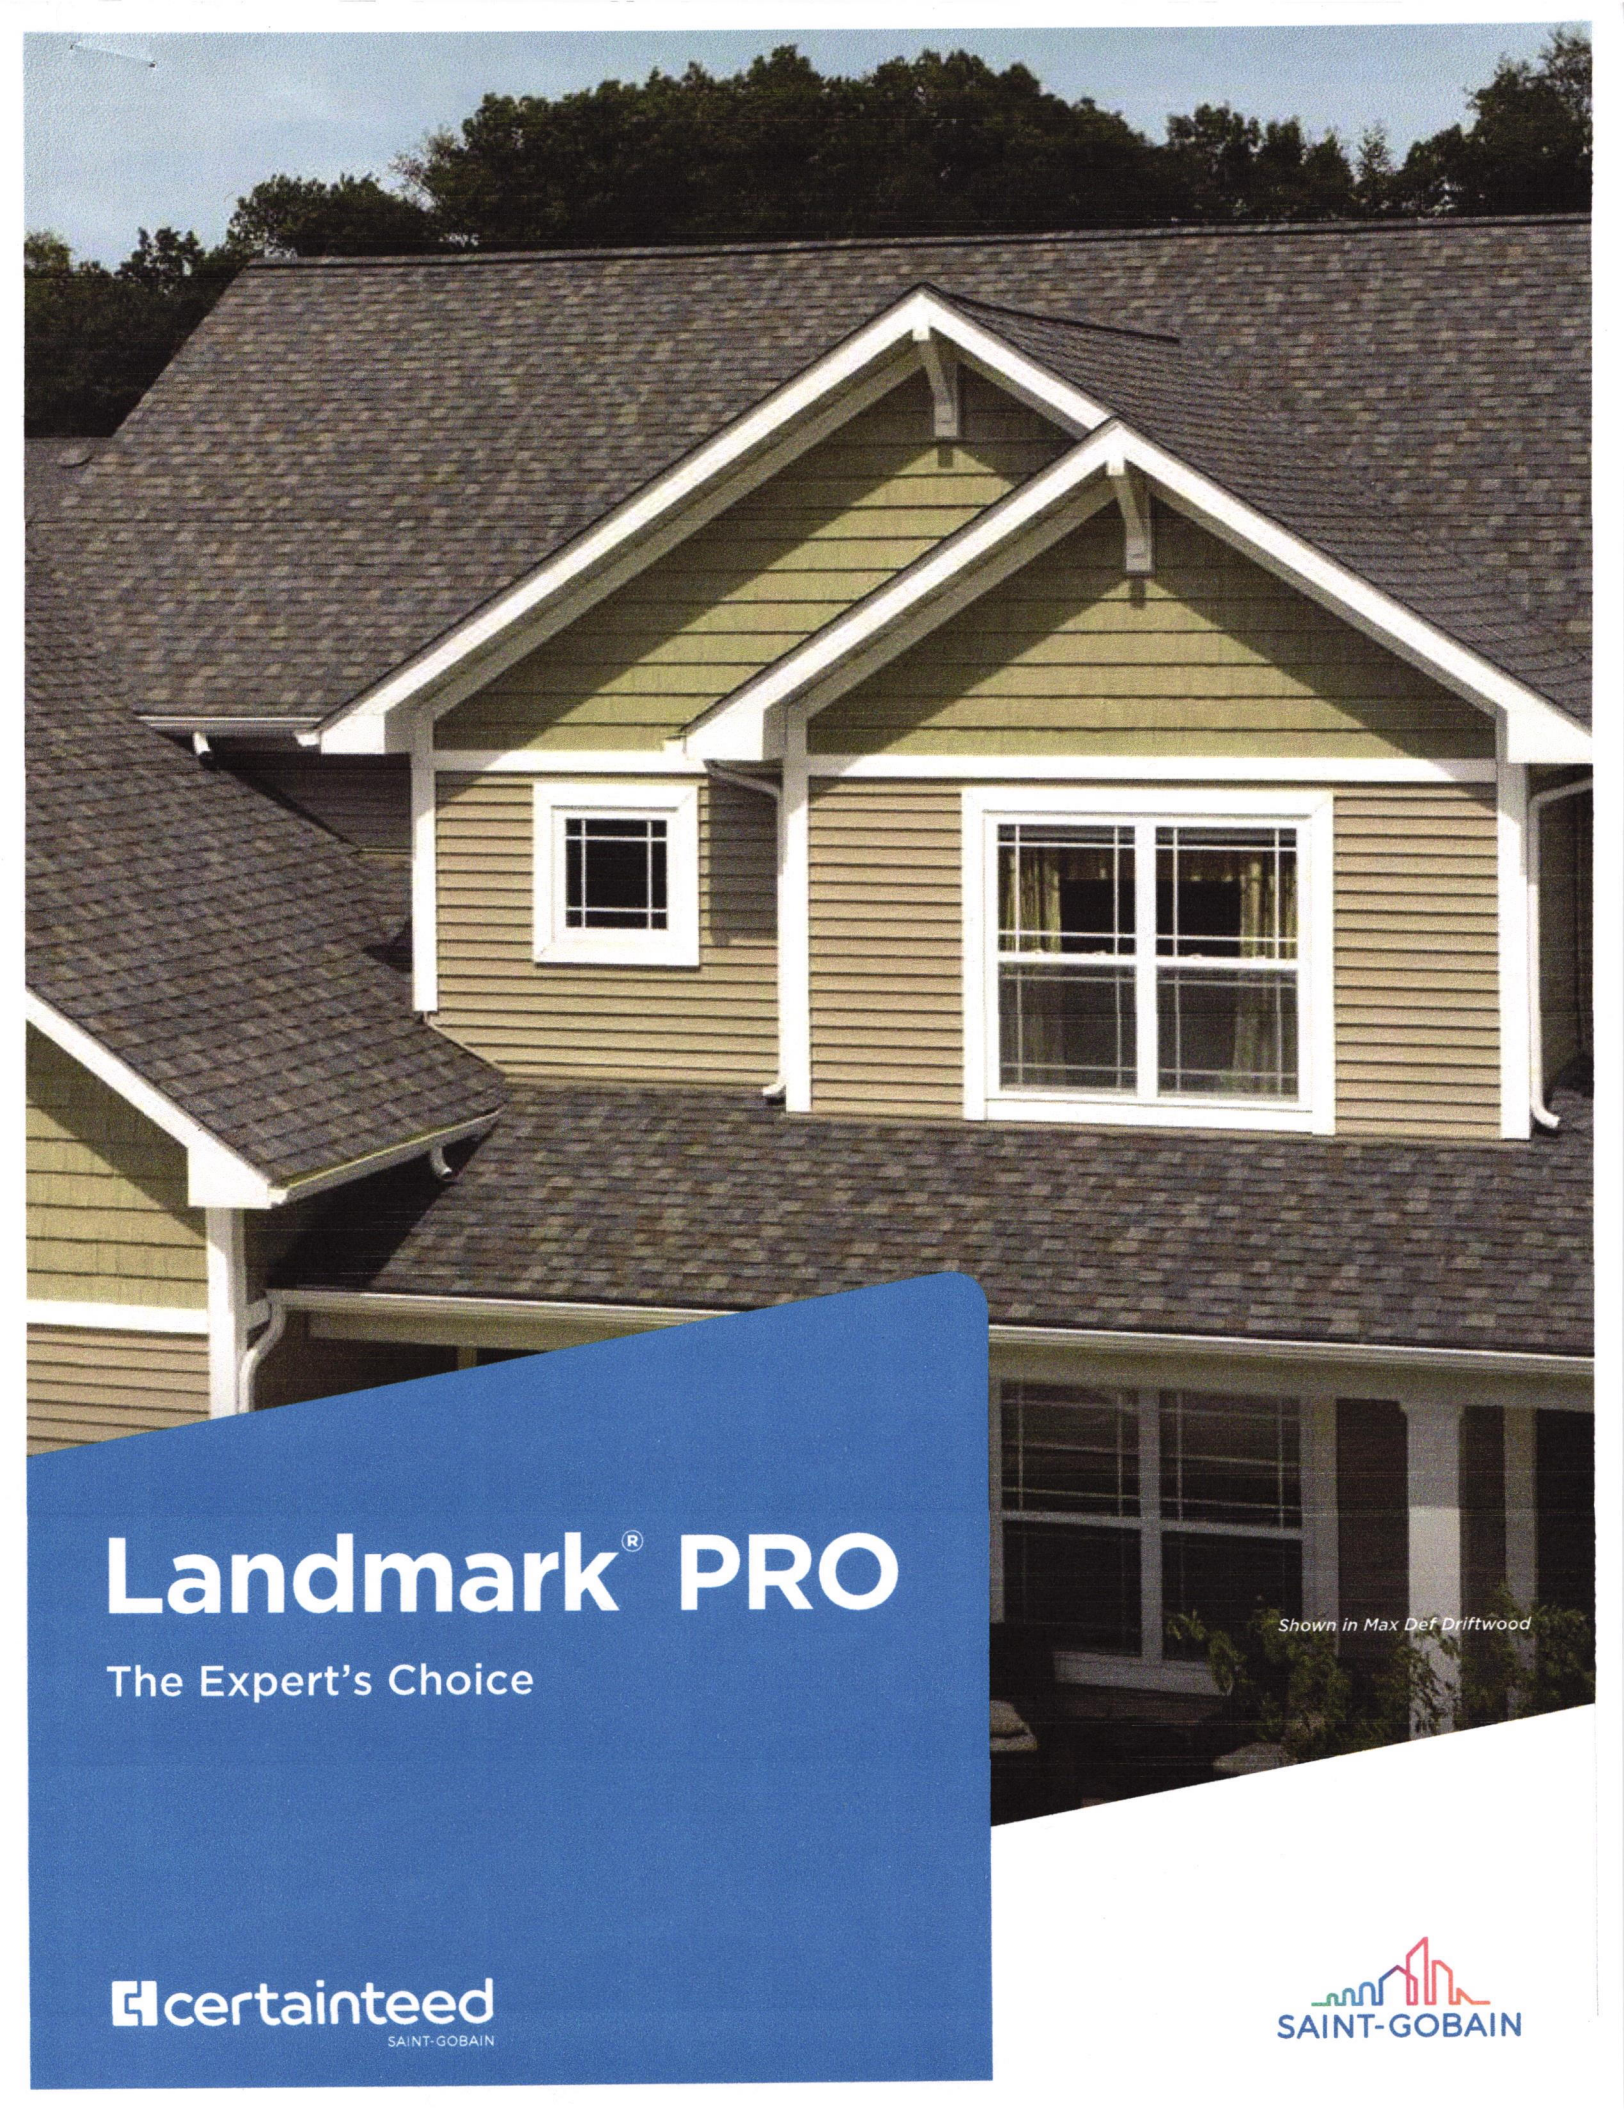

Landmark[®] PRO

The Expert's Choice

Shown in Max Def Driftwood

 certainteed
SAINT-GOBAIN


SAINT-GOBAIN

Introducing More Value

Landmark® PRO is designed specifically for the professional roofing contractor that takes pride in providing more to their customer.

Landmark PRO improves upon the reliable CertainTeed Landmark shingle.

We started by adding more weathering asphalt to the industry's toughest fiberglass mat to provide more protection. Then we incorporated our Maximum Definition color blend technology to give the product more vibrancy on the roof. Included is the proven performance of our **NailTrak®** feature, enabling faster installation.


Landmark PRO offers the industry's strongest warranty. Protecting your reputation and safeguarding homeowners from manufacturing and aesthetic defects.

LANDMARK PRO STANDARD WARRANTY

- Lifetime Limited Warranty
- 10-years of SureStart™ protection
- 15-year 110 MPH wind warranty (Upgrade to 130 MPH available. CertainTeed starter and CertainTeed hip and ridge required.)
- 15-year **StreakFighter®** algae resistance warranty

Add it all up and what you get is the opportunity to offer a lot of additional value for the money... and today that means more than ever.

Landmark® PRO

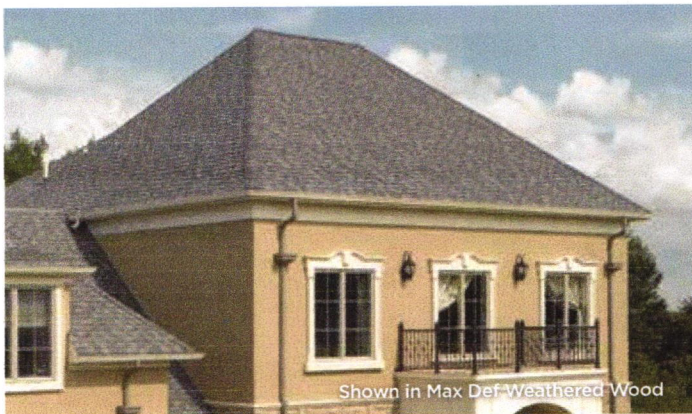


Landmark PRO specifications:

- Premium Max Def color palette
- **NailTrak®** for faster installation
- Lifetime limited warranty
- 15-year **StreakFighter®** algae resistance
- 10-year SureStart protection includes:
 - Materials, labor, tear off and disposal cost
- 15-year 110 MPH wind warranty with upgrade to 130 MPH available
- **UL 2218 Class 3 Impact Rated**



Landmark®

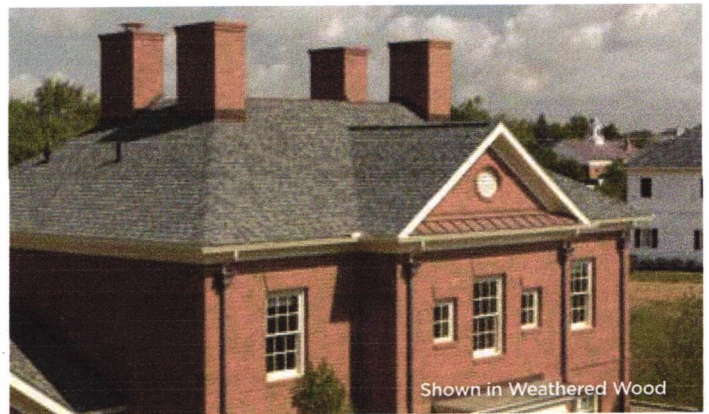


Landmark specifications:

- Traditional color palette
- **NailTrak®** for faster installation
- Lifetime limited warranty
- 10-year **StreakFighter®** algae resistance
- 10-year SureStart protection includes:
 - Materials and labor costs
- 15-year 110 MPH wind warranty with upgrade to 130 MPH available

LANDMARK® PRO COLOR PALETTE




Max Def Cobblestone Gray

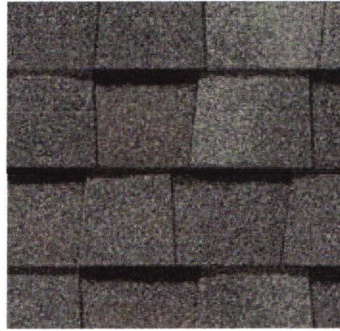

Max Def Colonial Slate




Max Def Georgetown Gray

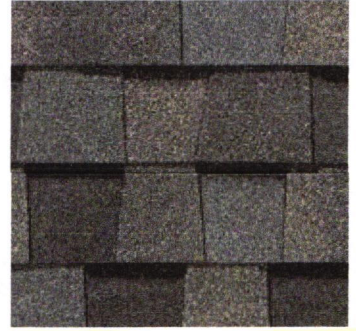

Max Def Weathered Wood



Max Def Driftwood

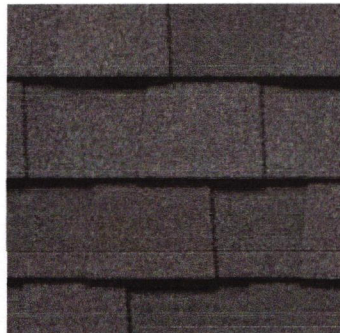

Max Def Pewterwood




Max Def Charcoal Black




Max Def Moiré Black



Max Def Espresso

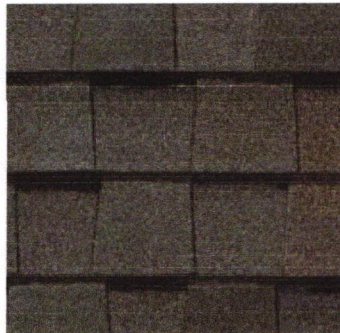


Max Def Heather Blend

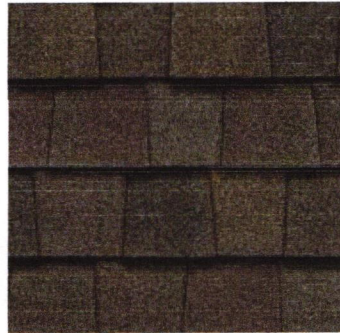

Max Def Shenandoah



Max Def Burnt Sienna

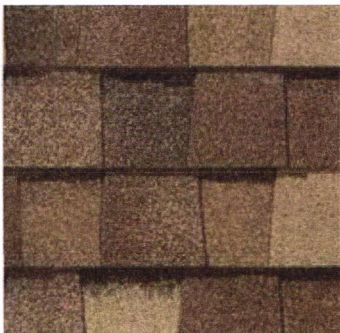

Max Def Resawn Shake



Max Def Coastal Blue



Max Def Red Oak

Max Def Colors

Look deeper. With Max Def, a new dimension is added to shingles with a richer mixture of surface granules. You get a brighter, more vibrant, more dramatic appearance and depth of color. And the natural beauty of your roof shines through.

NOTE: Due to limitations of printing reproduction, CertainTeed can not guarantee the identical match of the actual product color to the graphic representations throughout this publication.



Scan code for more information

StreakFighter®

Algae Resistance

The ultimate in stain protection.

Those streaks you see on other roofs in your neighborhood? That's algae, and it's a common eyesore on roofing throughout North America. CertainTeed's **StreakFighter** technology uses the power of science to repel algae before it can take hold and spread.

StreakFighter's granular blend includes naturally algae-resistant copper, helping your roof maintain its curb appeal and look beautiful for years to come.

Granule with **StreakFighter** Technology

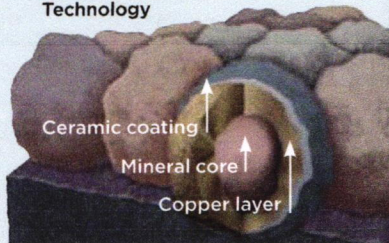


Diagram for illustrative purposes only.


NailTrak®

Fast, Accurate, Visible

The new and improved **NailTrak** nailing line, a feature on CertainTeed designer shingles.

Now **NailTrak** is brighter than ever before, with high-visibility lines that stand out whether it's daybreak or dusk.


NailTrak removes the guesswork with three separately defined lines, creating a large area to guide your nailing and a smaller area for extreme steep-slope applications.

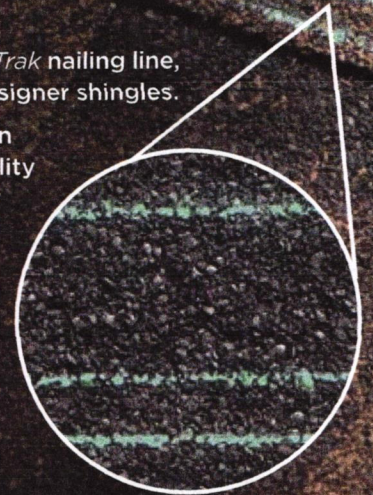

QuadraBond®

Advanced Layering


CertainTeed's specially formulated adhesive adheres shingle layers at four points, more than any other manufacturer. This superior bond provides greater protection against shingle delamination to maximize performance over the life of the shingle in any climate.

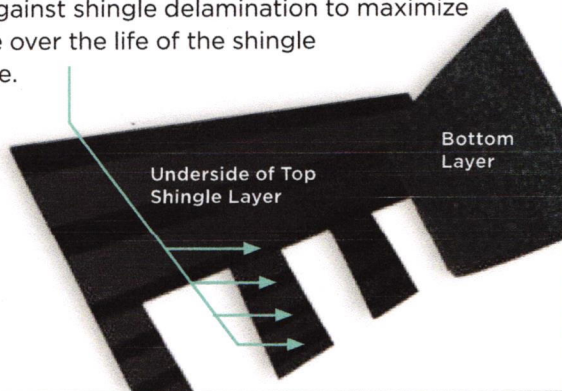

CertaSeal®

Uplift Protection

CertaSeal® is a fast-activating modified asphalt sealant with a 20-year record of proven performance. Designed to seal shingles together upon installation, it protects roofs from wind uplift and shingle blow-off so that homes stay safe and dry. It's also engineered to remain flexible after installation, unlike harder sealants that can dry out and crack over time.

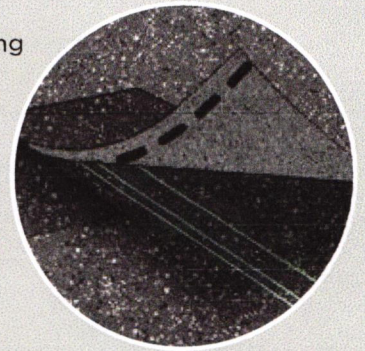

Integrity Roof System™

Insist upon the Integrity Roof System™ and get the ultimate in roof performance.

learn more at:

certainteed.com/roofing



Read our blog


Landmark® PRO available in areas shown



CertainTeed

CEILINGS • DECKING • FENCE • GYPSUM • INSULATION • RAILING • ROOFING • SIDING • TRIM
20 Moores Road, Malvern, PA 19355 Professional: 800-233-8990 Consumer: 800-782-8777 certainteed.com

©01/23 CertainTeed, Printed in the USA, Code No. 00-00-192-NA-EN Rev. 02/23

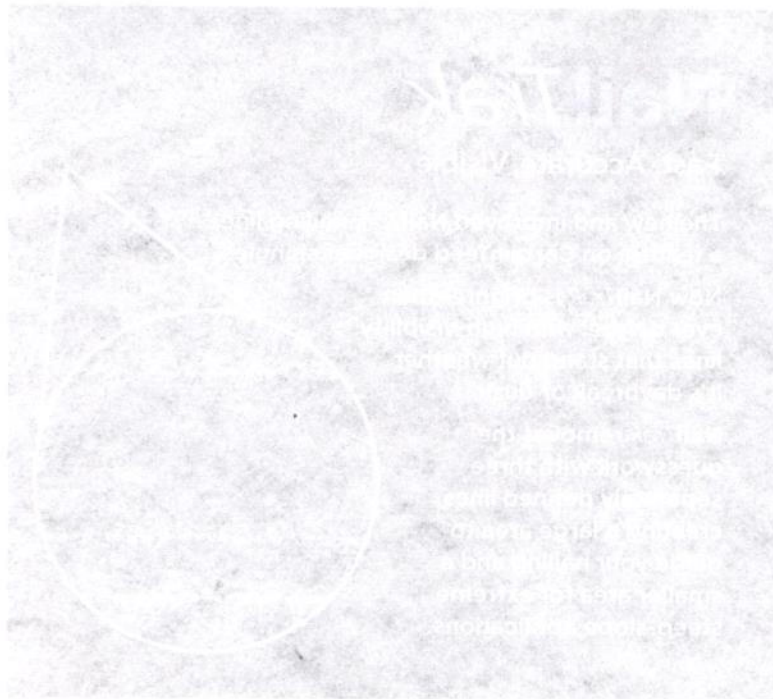

Streakfighter

The ultimate in stain protection

Then streaks you see on your walls in your neighborhoods that's gone and it's gone away on morning throughout North America. Streakfighter technology uses a polymer that sticks to carpet fibers before it can be stained. Streakfighter gives a granular stain-resistant carpet helping your foot maintain its appearance and look beautiful for years to come.

Granular Streakfighter technology

Guardian

Specialty flooring for your walls

Guardian's specialty flooring is made of four layers of polyurethane. The surface is a clear, protective layer that is resistant to staining and fading. It's also designed to be easy to clean and maintain. Guardian is the perfect choice for high-traffic areas and walls that need extra protection.

Healthy Home System

Great looking flooring for your walls

Healthy Home System is a multi-layered flooring system designed to provide long-lasting protection and a beautiful appearance. It features a clear, protective top layer that resists stains and fading, and a durable base layer that provides excellent sound absorption and stability. Healthy Home System is the ideal choice for walls in high-traffic areas and homes with children and pets.



[www.stainfighter.com](#)




Healthy Home System




Guardian




Streakfighter




Healthy Home System

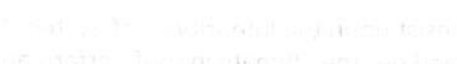


Guardian




Streakfighter



Healthy Home System



Guardian



Streakfighter

Beach House Shake®

The **Authentic** Composite Shingle



Atlantica
Madison, CT

*Where the
authenticity
of cedar
meets the
performance of
a composite*

BeachHouseShake.com

lik
tt
Bec

w



om

gles
e
ation,
And
ok is a
won.

d
House
ts

for

HOUSE SHAKE



or

l

ed

s

ects.



Named the 2022 MOST

**Award winning re
Code certified fo**

- Approved by Miami-Dade Velocity Hurricane Zone conditions
- Protected by KAPGUAF color protection
- Building code approved

a good


multiple generations on the Cape and surrounding
re known for supplying natural cedar shingles - part of the
For the past several years, the demand of cedar shingles has
We've been researching alternative offerings to complement
s. It was paramount that the new product protects both
ape. We were looking for a product with the undeniable
shingles. Additionally, unmatched performance and ease
. After years of evaluating many alternatives, we're excited
the brand that has the appearance, performance, and
375."


gement, Massachusetts



ATLANTICA

Capture the silvery gray
tones reminiscent of bleached
cedar shingles typically seen
in northern coastal regions.
Atlantica is the perfect way

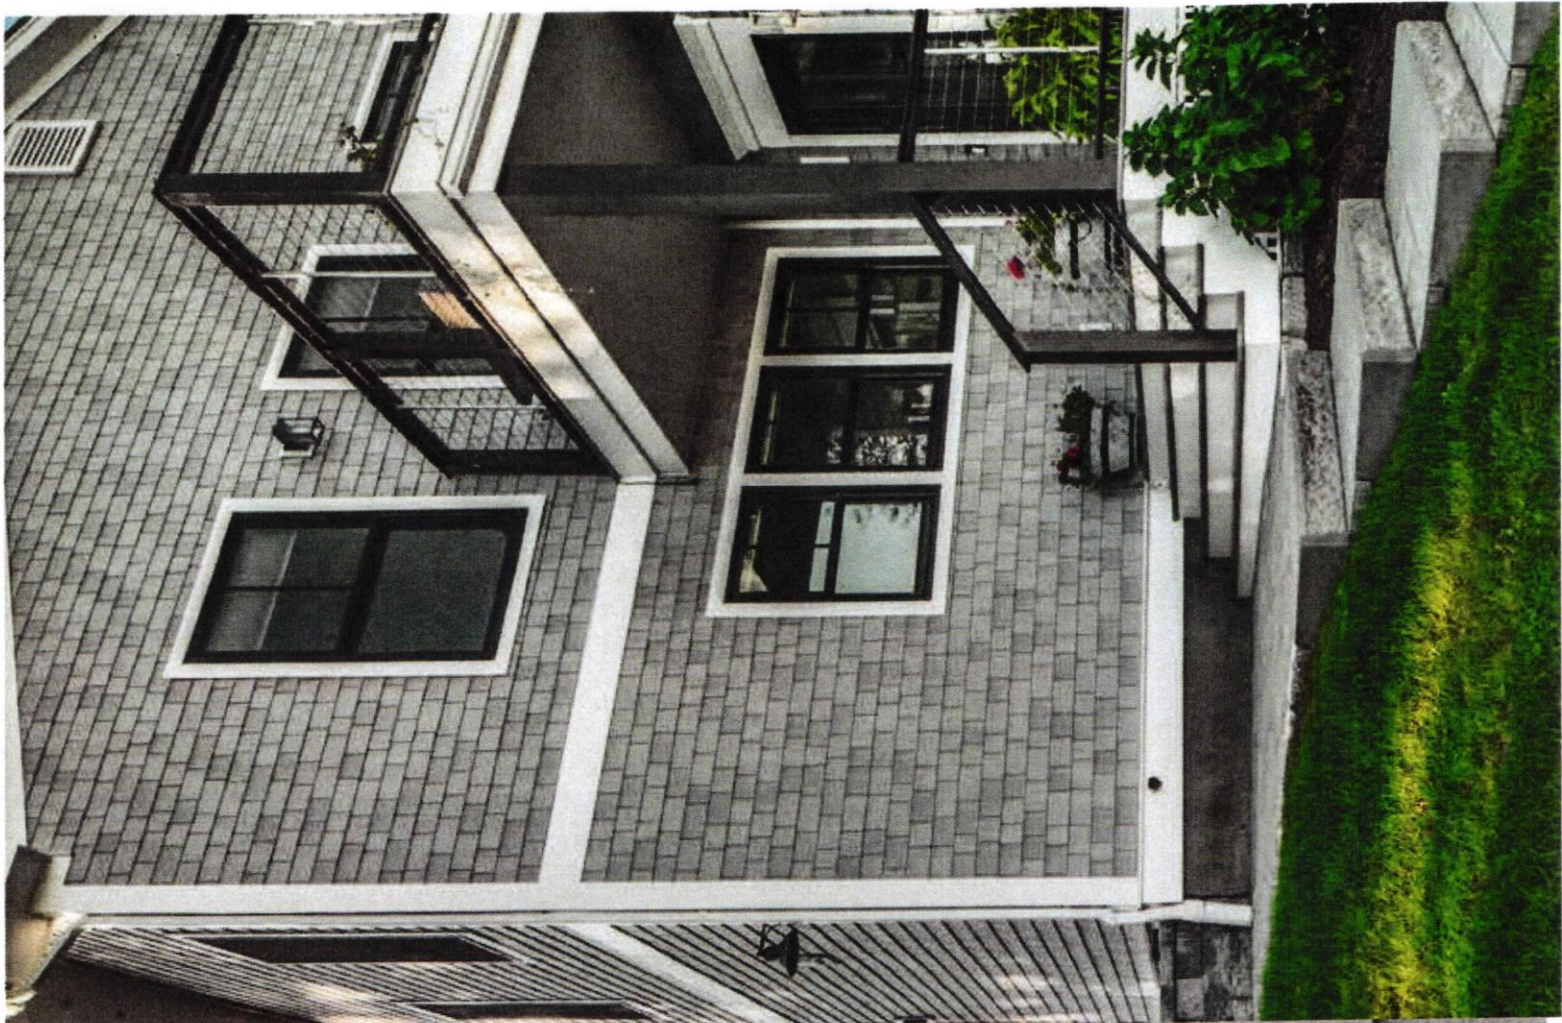

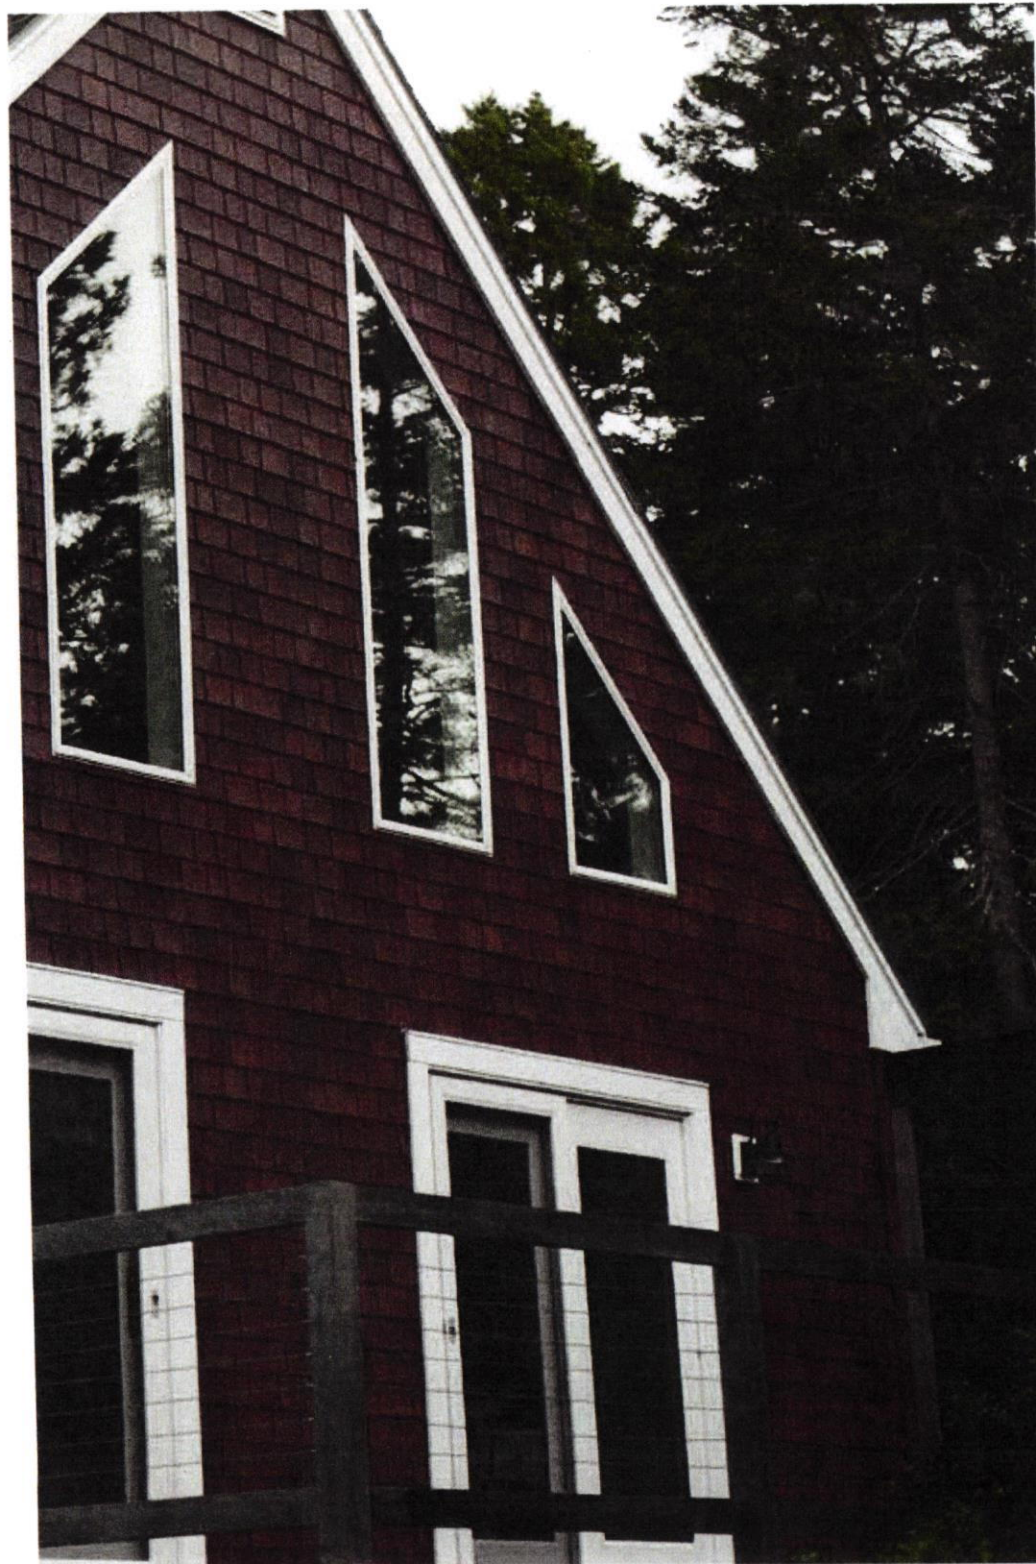

Beach House Shake captures a specific “moorland” natural cedar that homeowners wish they could have

“Michele and I fell in love with it! Beach House Shake in Pacifica was the answer to our prayers. We created a color décor palette around our house to match it. We’re amazed at how many people are fooled by Beach House Shake. They think it’s western red cedar. A friend who operates a cedar mill created a 12 ft. pergo for us and even he thought it was authentic cedar, and he works with cedar every day!”

Philip from Bessemer, AL



PACIFICA

Get the look of freshly cut western red cedar. Pacifica combines beautifully with earthy, natural tones, and is a natural fit for all homes - from the rustic to the modern.

was never
worth it.

*an incredible product. We really
and have our home look as
ar looks great to start, but fades
d I just didn't like the effect that
ke will maintain its coloring so
eople come to see our home,
white cedar shingles."*



SANDCASTLE

Achieve the classic appeal
of brand new eastern white
cedar shingles. Sandcastle
looks stunning on full walls
and entire homes, and can





Mother Nature can't tell the difference either And she can't do anything about it.

"Our house is right on the water's edge on Little Alum Lake, and we have a boat, so we enjoy the outdoors. Most people in New England use bleached cedar shingles. We wanted something different and love the darker shades of cedar shingles that are seen in the southern coastal areas. We chose Beach House Shake's Hatteras because of its authentic cedar shingle look. It was really the perfect solution for us."

Anthony from Brimfield, MA



HATTERAS

Replicate the deeper gray shakes commonly found in southern coastal regions. Hatteras is an excellent choice to replicate the appeal of a

**you can
can.**

See how a project might look using a new product? Maybe
options or maybe you just want to see if your project
is in your mind's eye.

Use Shake visualizer and bring your
Sales Rep for assistance.



New York
home. Like
colored
He
sked
each
sisted
ow
as
with the
reowner
w his
the Beach
living!



BEFORE
Photo submitted by customer



Beach House Shake®

The **Authentic** Composite Shingle



Atlantica
Narragansett, RI

Tando®
COMPOSITES 

Beach House Shake® is a registered trademark of Derby Building Products
160, rue des Grands-Lacs
Saint-Augustin-de-Desmaures
QC, Canada G3A 2K1

www.BeachHouseShake.com