



Date: June 30, 2021

Applicant: I.D. Sign Group, Inc.

Re. Business: Star Market

Address: 16 Sisson Road

ZONE: CH

Dear Members of the Planning Board,

I, Debra Collins, representative for I.D. Sign Group, Inc. request a Special Permit under Bylaw 325-27.F

We are requesting allowance to install an additional wall sign at Star Market. The Boards approval would allow Shaw's to promote to their customers of the additional contactless grocery shopping service, as a convenience due to the COVID-19 Health Crisis.




Respectfully,




A handwritten signature in cursive script that reads 'Debra Collins'.

Debra Collins



Craftsmen of Fine Signage Since 1962

SHAW'S SUPERMARKET	
WIP#	03-25095
Sales:	House
Design:	Jon
MATERIALS	
A:	3/16" 2447 TRANSLUCENT WHITE ACRYLIC
B:	1/4" CLEAR ACRYLIC
C:	TRANSLUCENT VINYL
D:	RED GEM CAP
E:	.040" COILSTOCK RETURNS
F:	1/8" ALUPANEL BACKERS
COLORS / FINISHES	
	ARLON 253 CARDINAL RED
	WHITE
	MP BLACK
PRODUCTION NOTES	
FLUSH MOUNT TO BUILDING	
CAPSULE MOUNTED TO BUILDING	
MECHANICAL FASTENED BLUE SCREWS	
LETTERS MOUNTED TO BUILDING WITH PADS AND STAINLESS 10/24 STUDS	
INSTALL NOTES	
CAPSULE FLUSH MOUNTED TO BUILDING.	
LETTERS MOUNTED WITH PADS AND 10/24 STUDS	
PROOF REVISIONS	
ISSUED:	03/11/2021
REVISED:	06/22/2021

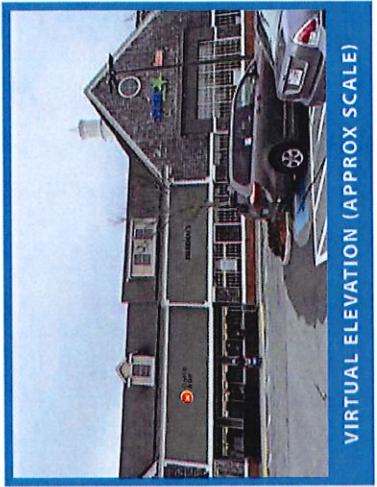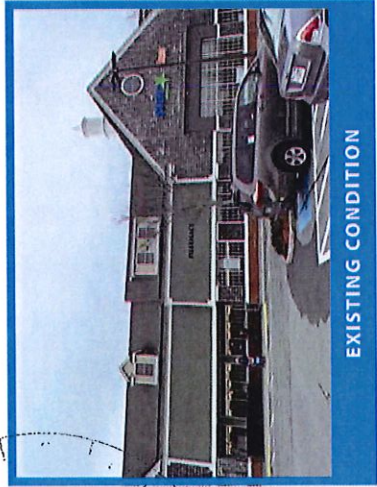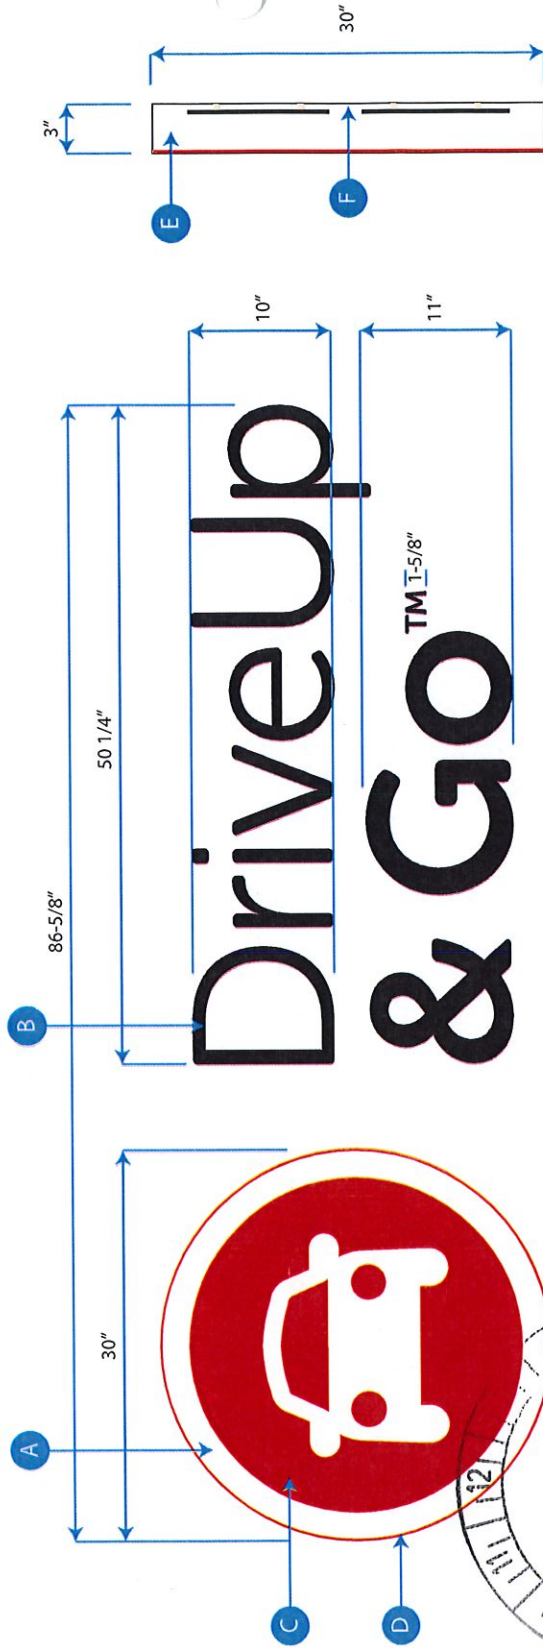

CLIENT APPROVAL

SIGNATURE

DATE