




DORSET DRIVE

LANDSCAPE PLANT LIST

QUANTITY	COMMON NAME	PLANT SIZE
6	ENDLESS SUMMER HYDRANGEA	#7
9	MORNING LIGHT MAIDEN GRASS	#5
15	TOTAL	

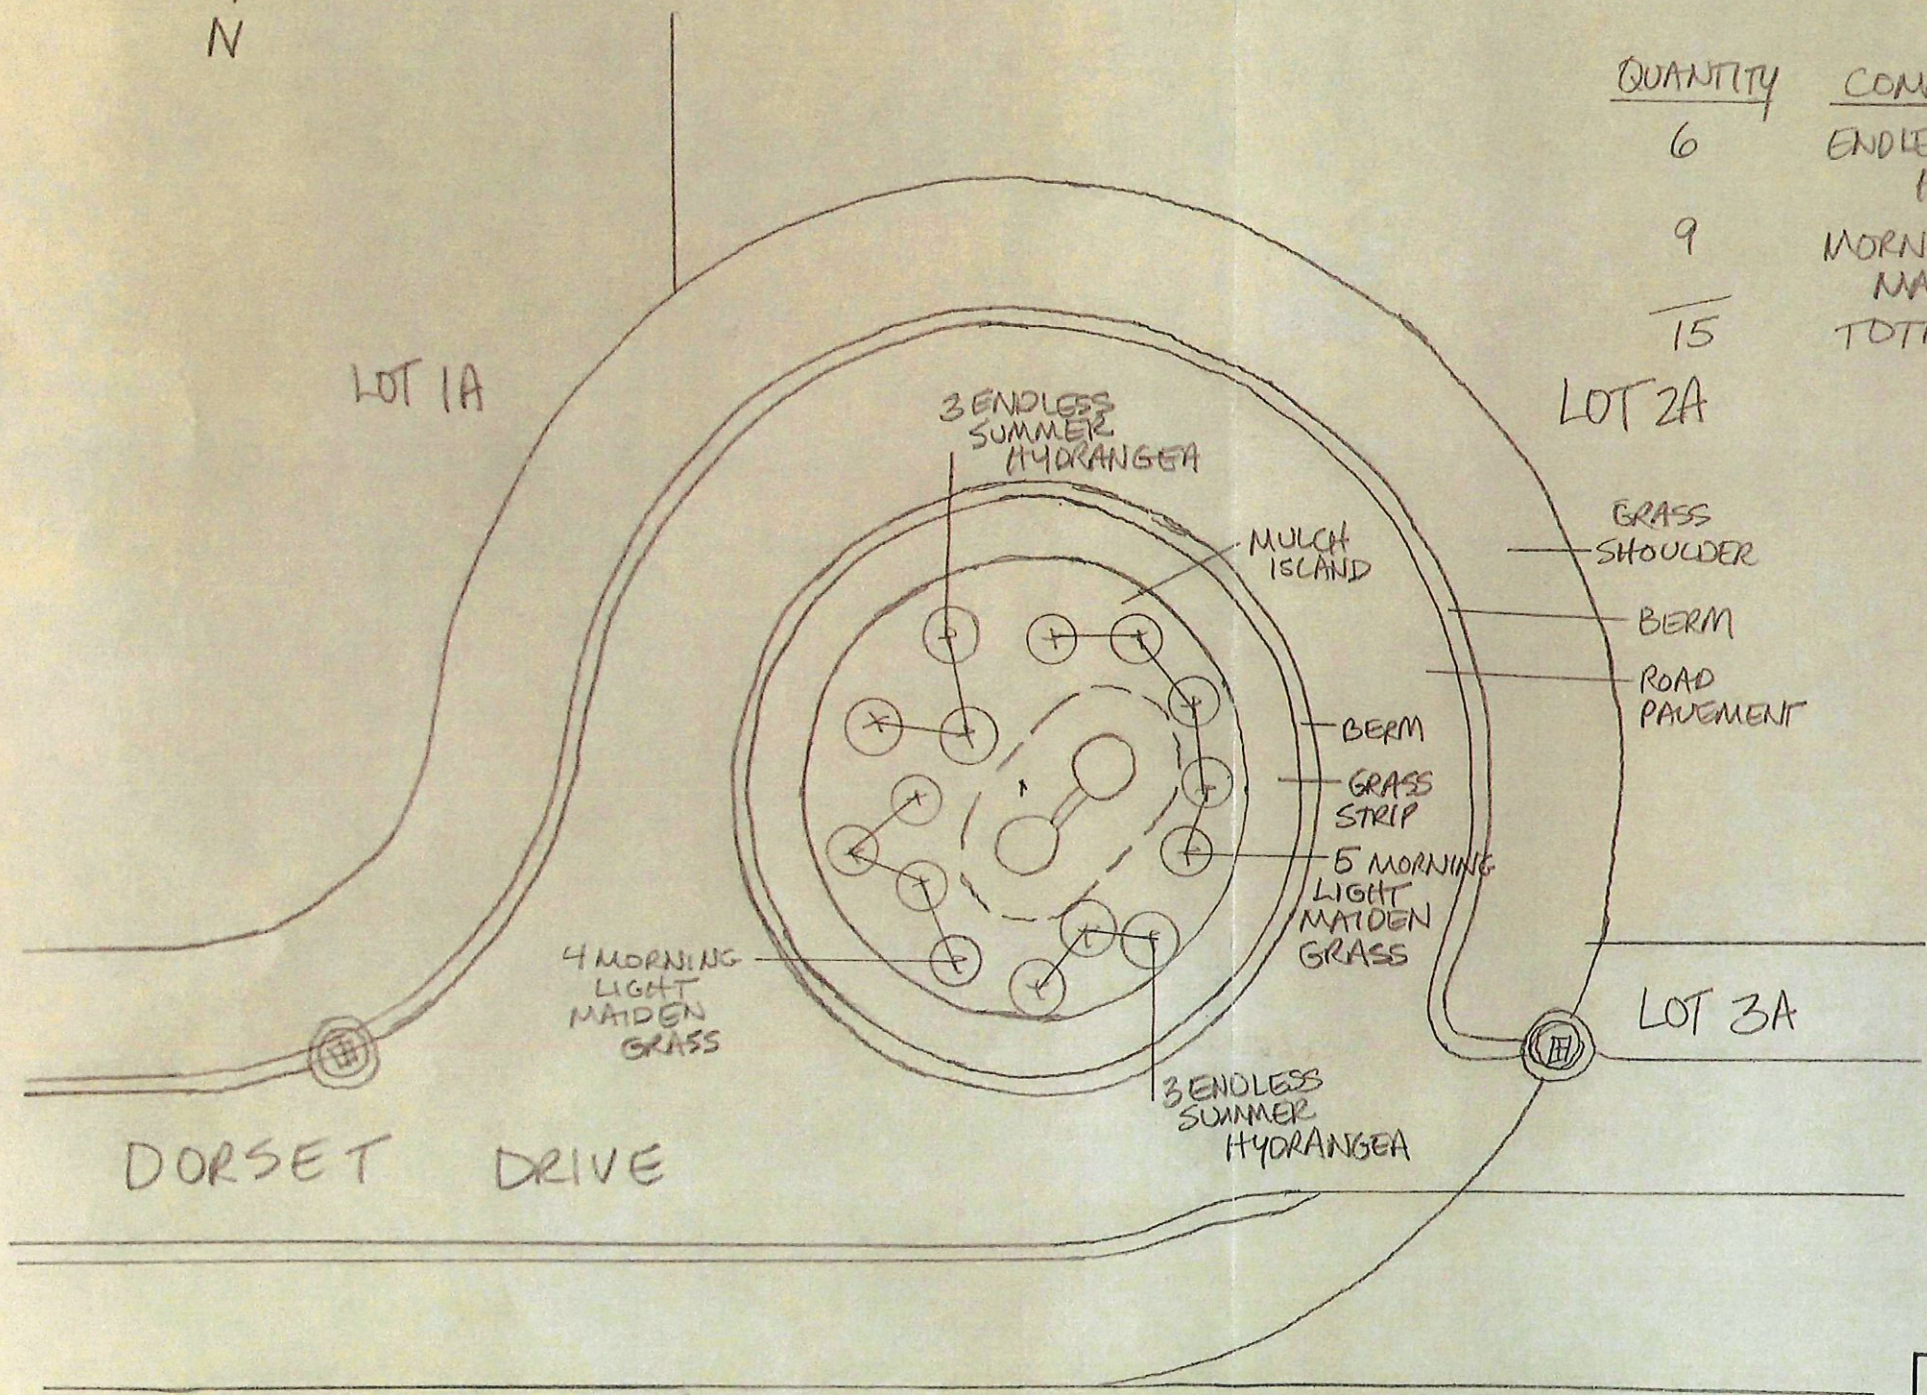

DORSET DRIVE			
SCALE: 1" = 10'	APPROVED BY:	DRAWN BY: SBL	
DATE: 3/27/23		REVISED:	
CUL-DE-SAC LANDSCAPE PLAN			
			DRAWING NUMBER: 1