



PREPARED FOR RICHARD THOMPSON
100 MA-28, W. HARWICH, MA 02671

FOR THE EXCLUSIVE USE OF MUTO
CONSTRUCTION, COPYRIGHT
PROTECTED



GARAGE REMODEL - EXISTING PLANS

SCALE: 1/8" = 1'-0"

CREATED 11/23/22; REVISED 12/13/22; 12/ 20/22


Marisa Garrity
158 Cranberry Highway
Orleans, MA 02653
(508) 945-0300
marisa.mutoinc@gmail.com

100 MA-28, West Harwich, MA 02671

NOTES: NO CHANGES TO OPENINGS


REAR

LEFT

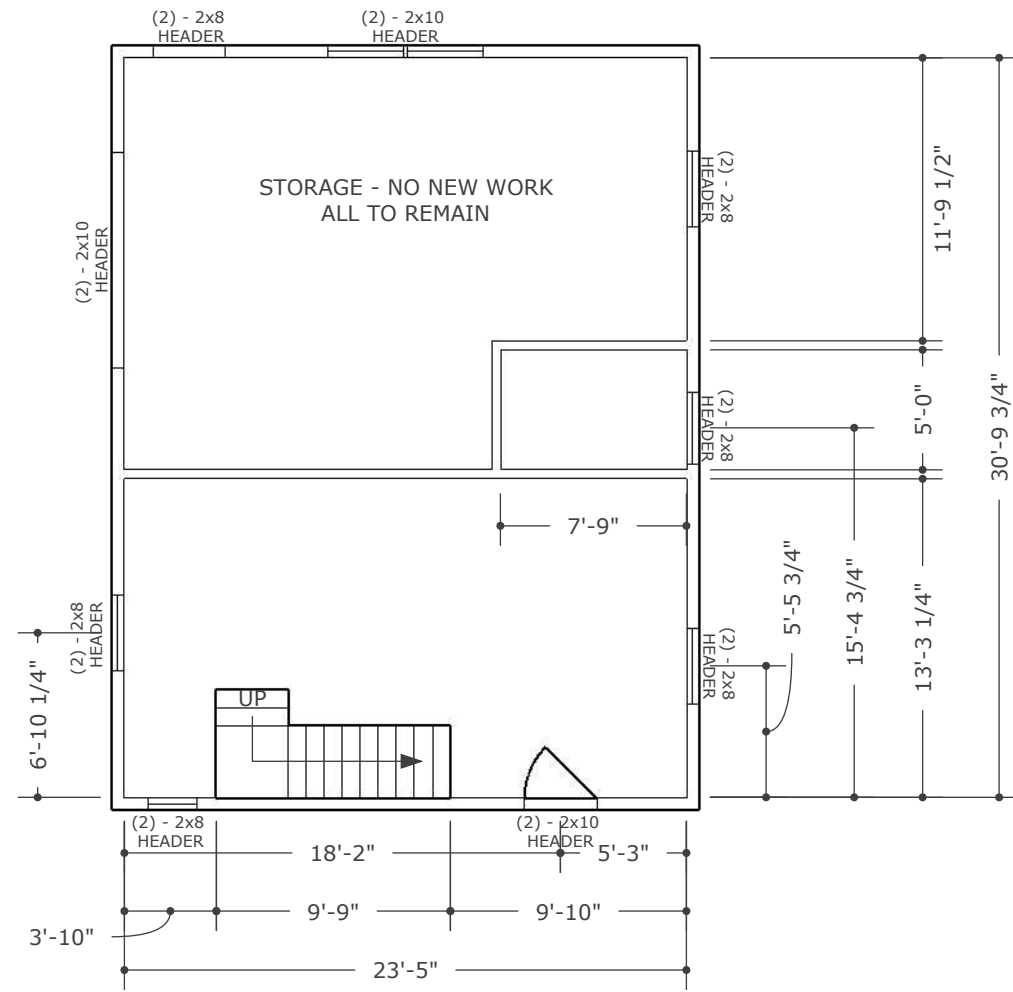

FIRST FLOOR PLAN

1/8"=1'-0"

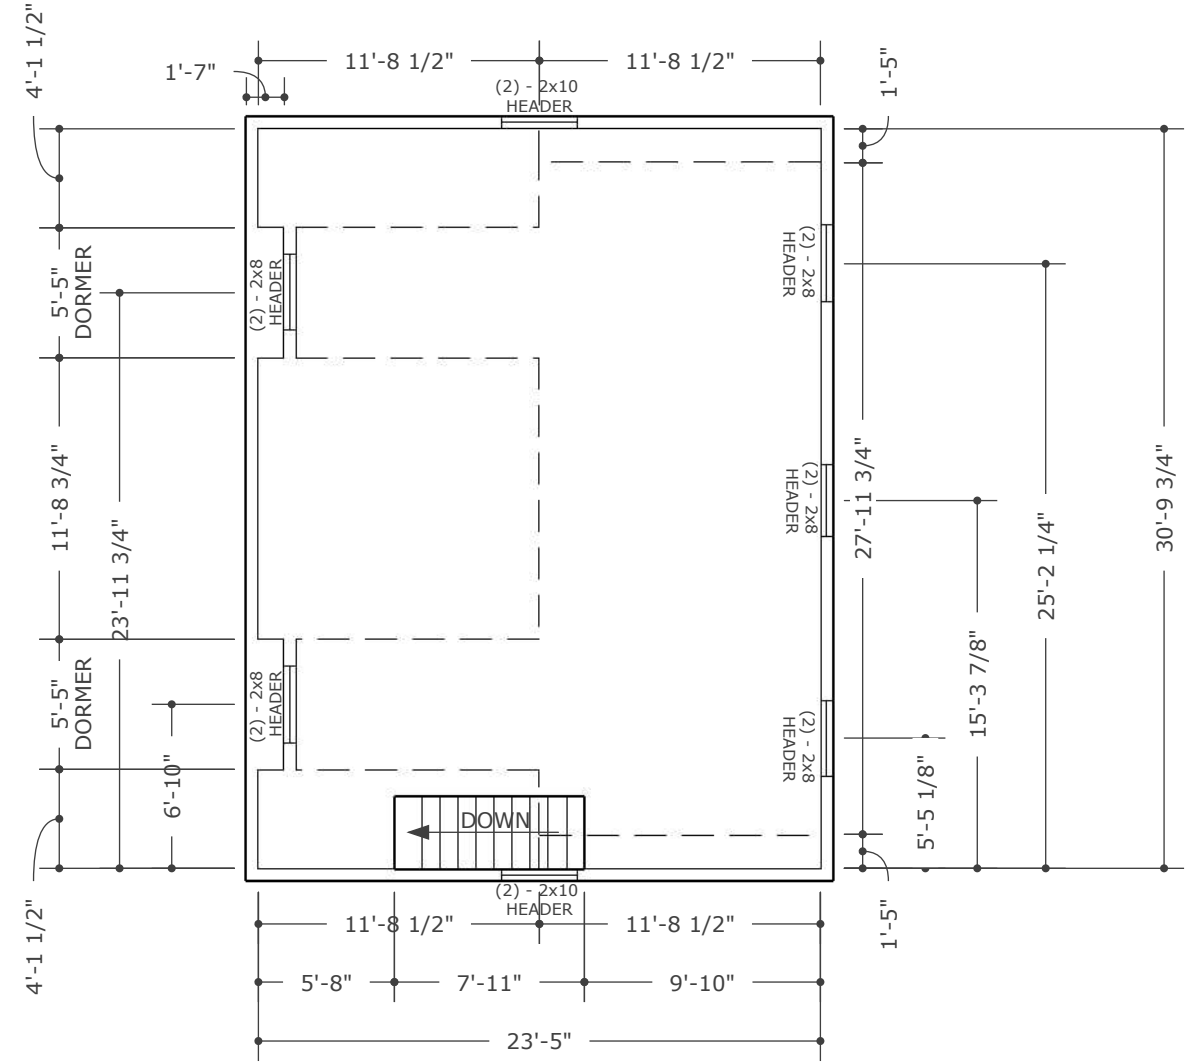

SECOND FLOOR PLAN



1/8"=1'-0"

FRONT

Marisa Garrity

RIGHT

NOTES: NO CHANGES TO OPENINGS

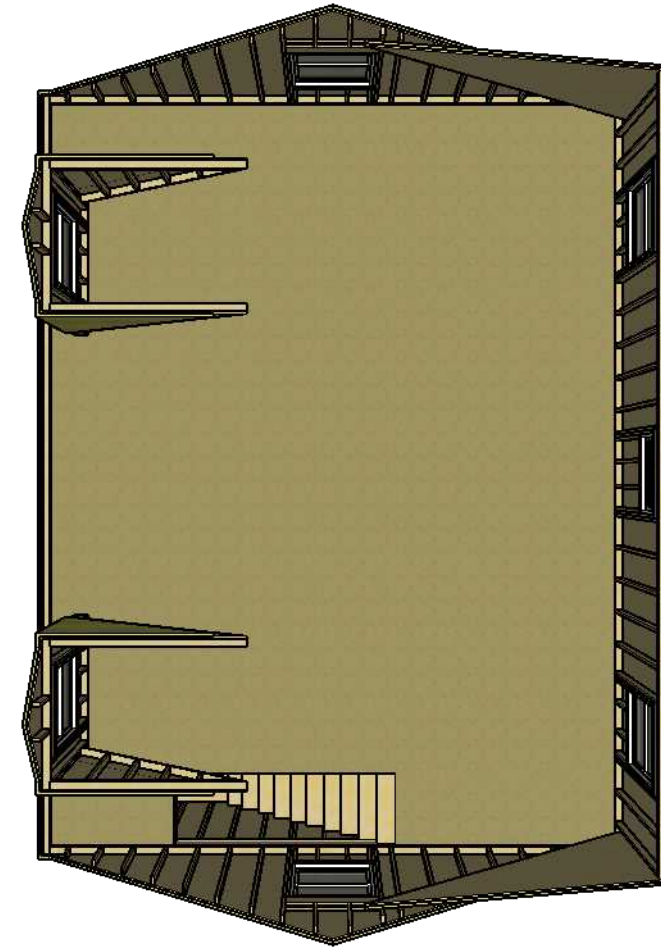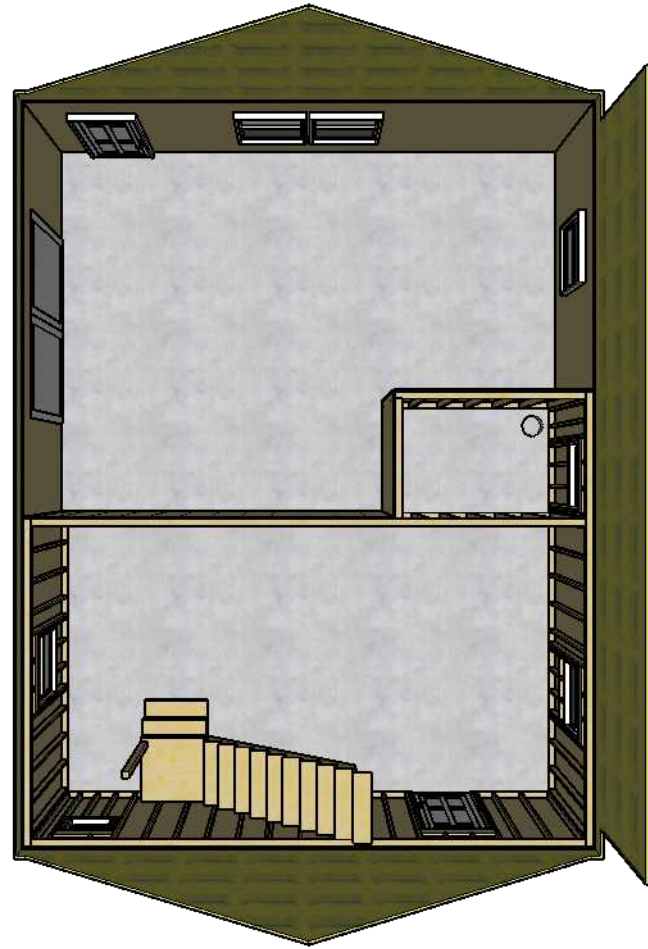

NOTES: NO CHANGES TO OPENINGS




LEFT ELEVATION

1/8"=1'-0"



FRONT ELEVATION

1/8"=1'-0"

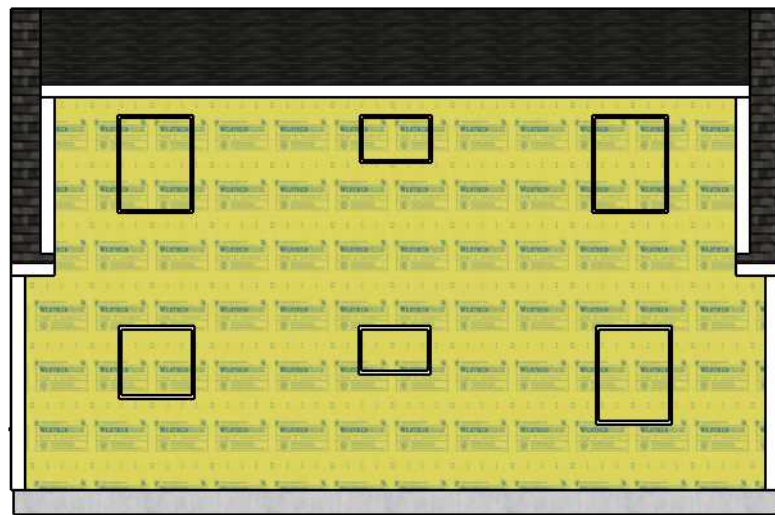

RIGHT ELEVATION

1/8"=1'-0"




REAR ELEVATION


1/8"=1'-0"

Marisa Garrity

NOTES: NO CHANGES TO OPENINGS

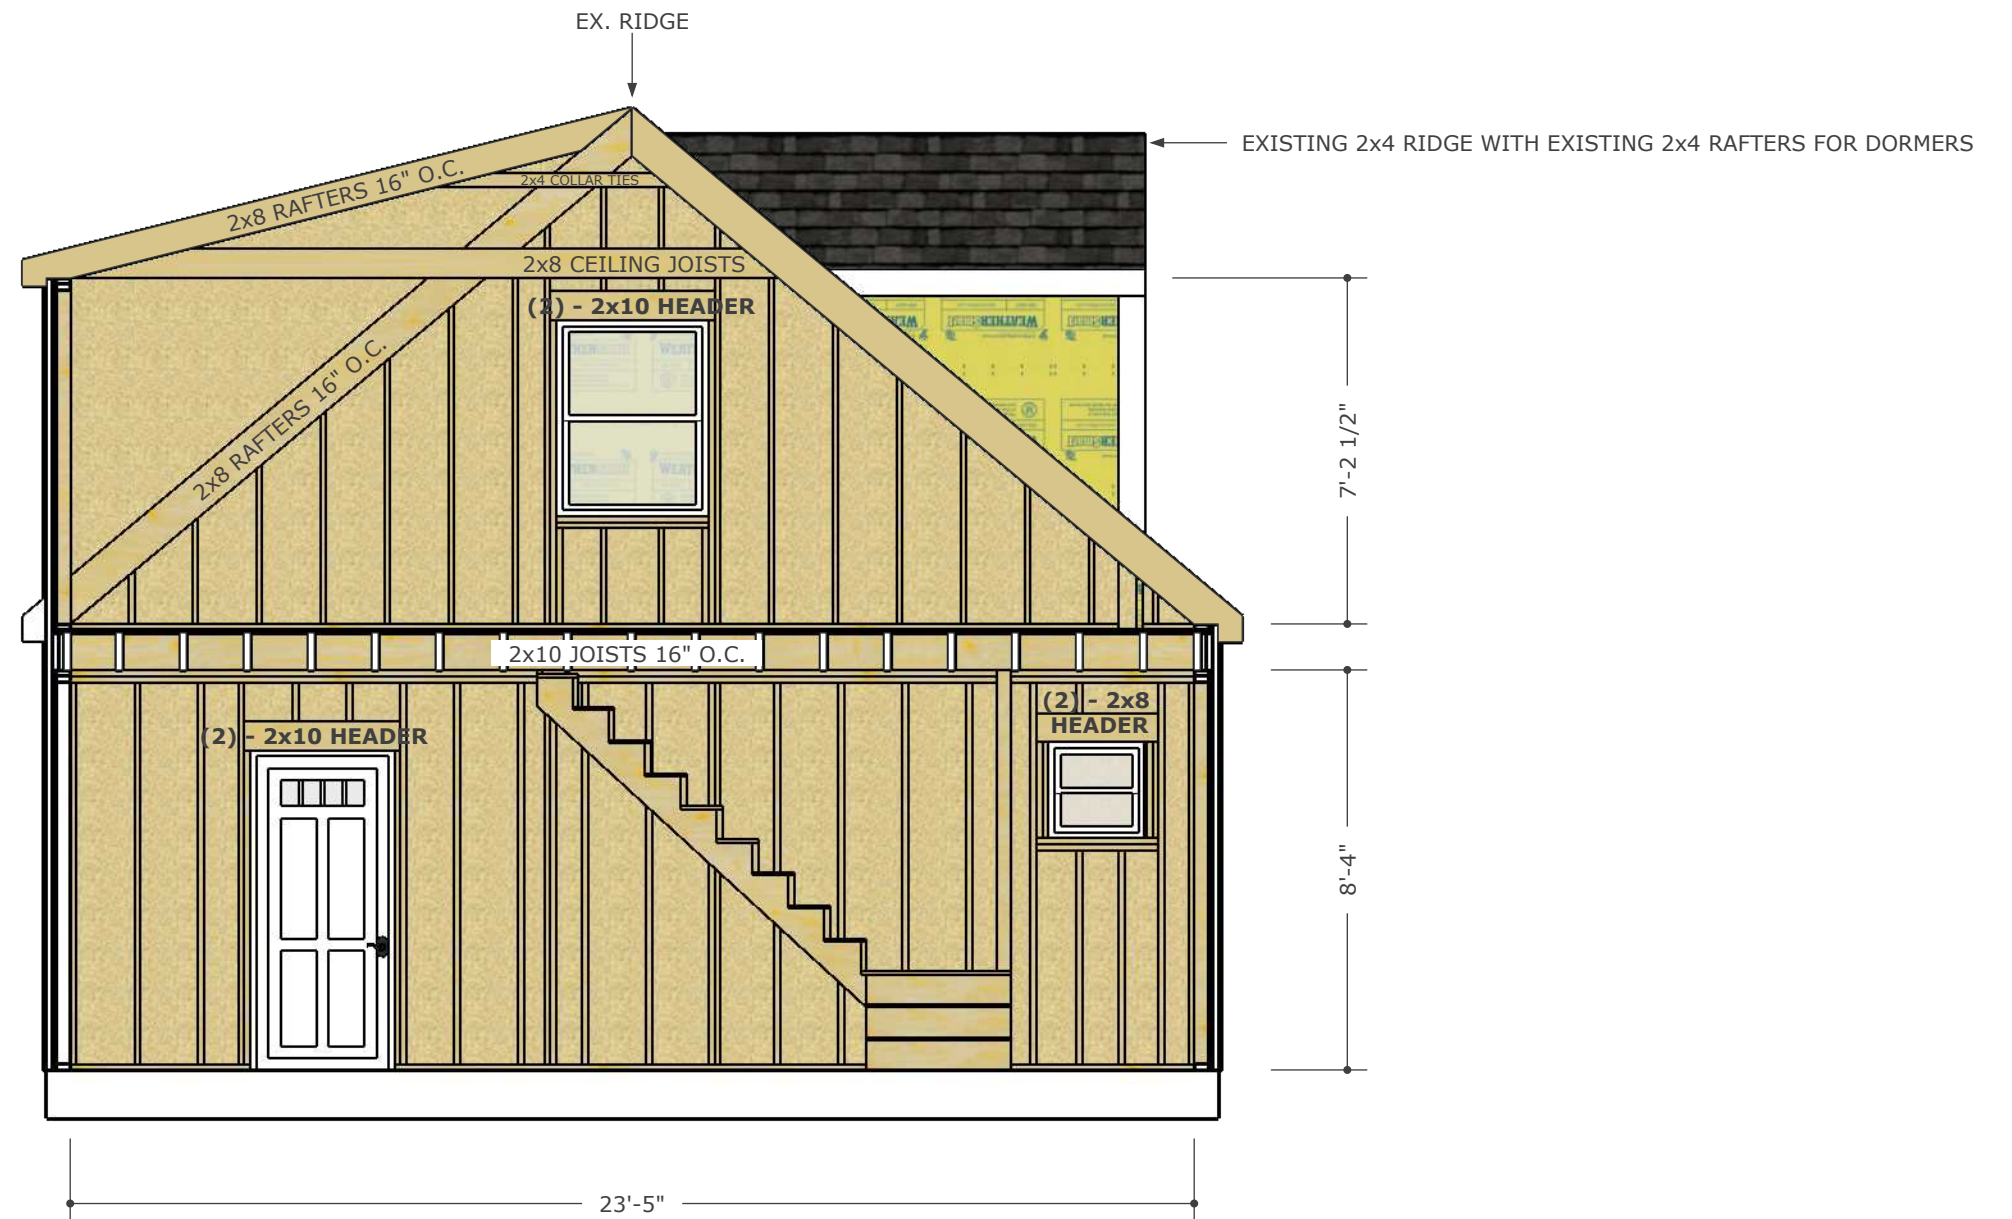

Marisa Garrity

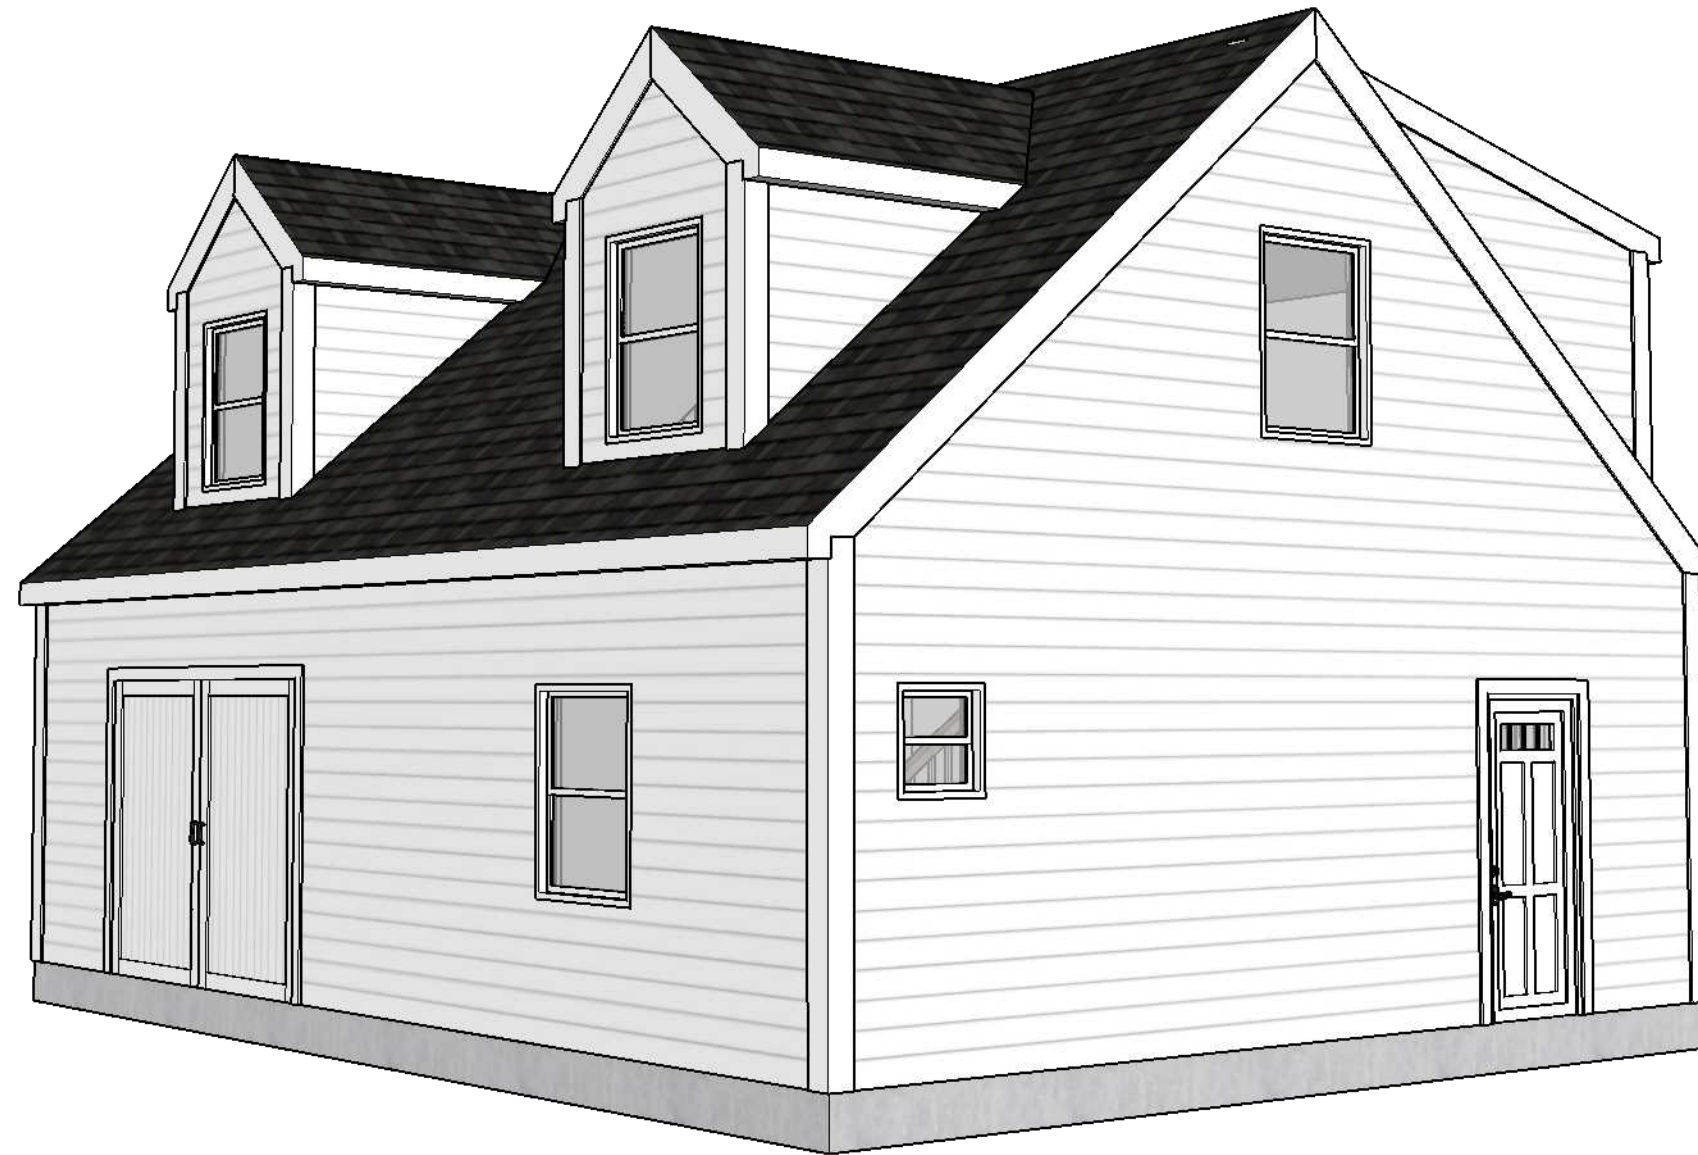

PREPARED FOR RICHARD THOMPSON
100 MA-28, W. HARWICH, MA 02671

FOR THE EXCLUSIVE USE OF MUTO
CONSTRUCTION, COPYRIGHT
PROTECTED



GARAGE REMODEL - PROPOSED PLANS

SCALE: 1/8" = 1'-0"

CREATED 11/23/22; REVISED 12/13/22; 12/20/22

Marisa Garrity
158 Cranberry Highway
Orleans, MA 02653
(508) 945-0300
marisa.mutoinc@gmail.com

100 MA-28, West Harwich, MA 02671

NOTES: NO CHANGES TO OPENINGS


REAR



Michele Cudilo, P.E.


12/26/22 FOR
STRUCT. ONLY

ADD 1/2"X9"
STEEL PLATE TO
8' HDR.

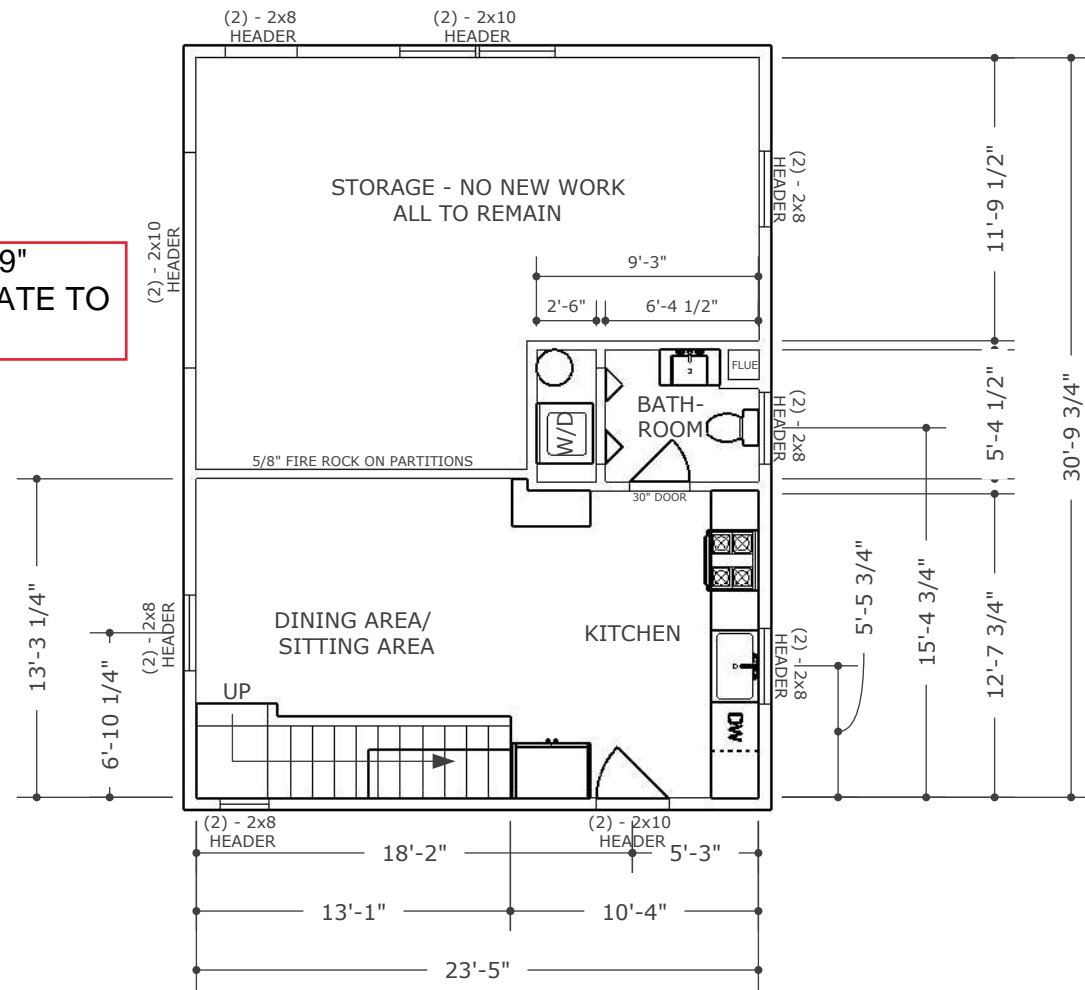

FIRST FLOOR PLAN

1/8"=1'-0"

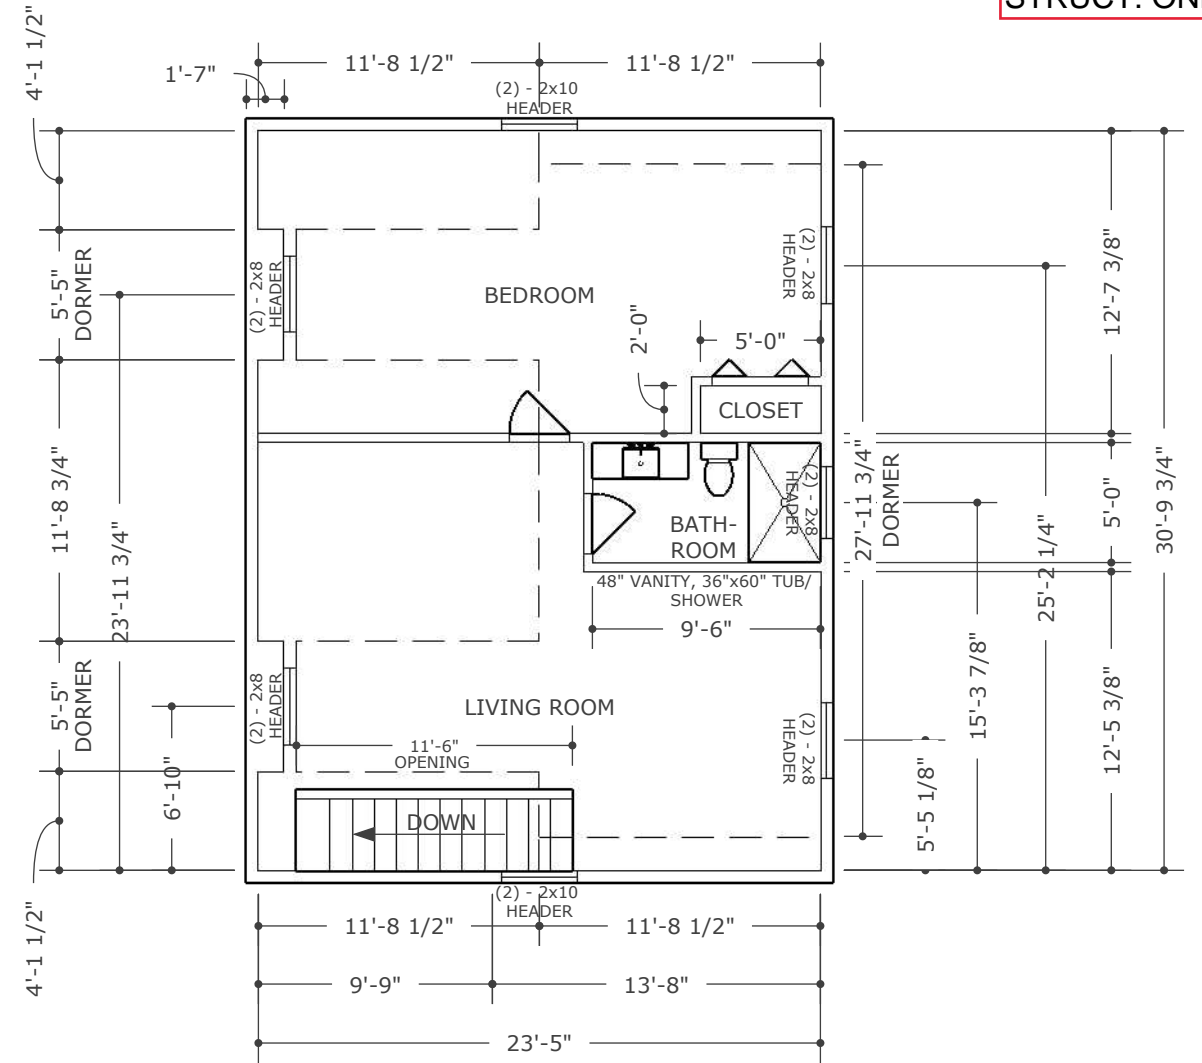

SECOND FLOOR PLAN



1/8"=1'-0"

LEFT

RIGHT
Marisa Garrity

FRONT

NOTES: NO CHANGES TO OPENINGS

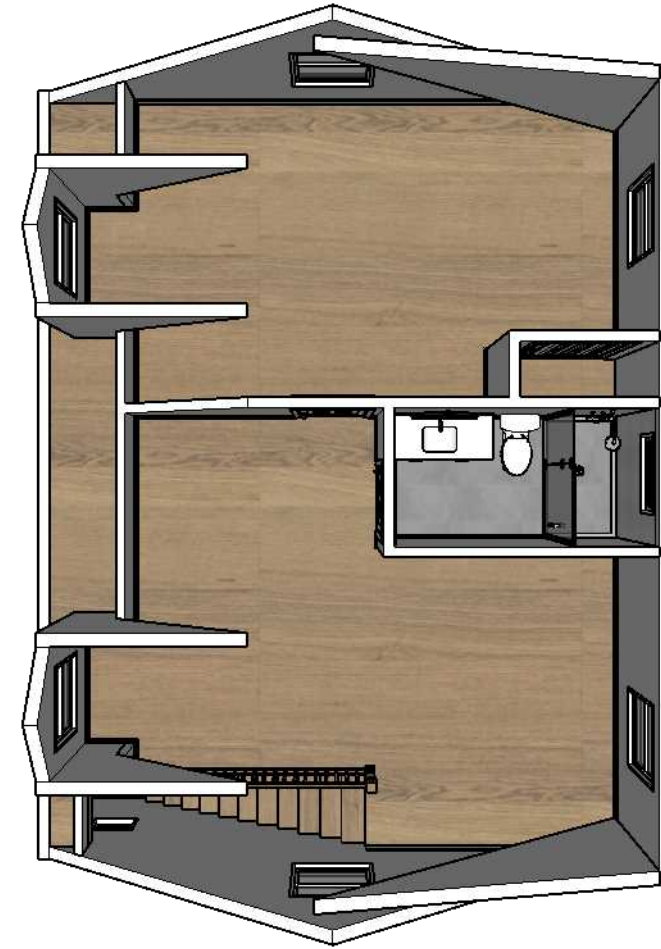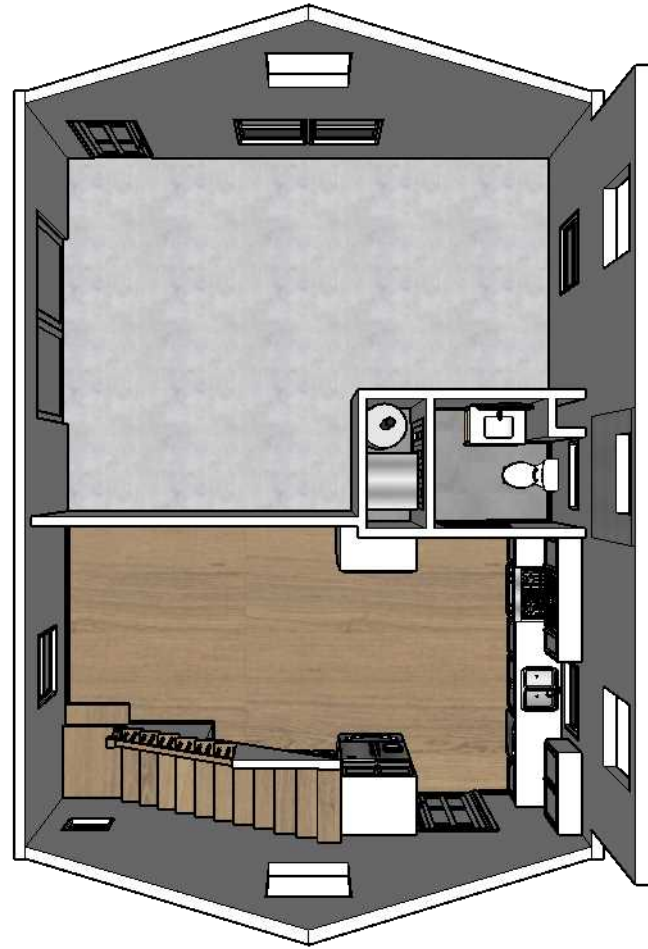

NOTES: NO CHANGES TO OPENINGS




LEFT ELEVATION

1/8"=1'-0"



FRONT ELEVATION

1/8"=1'-0"

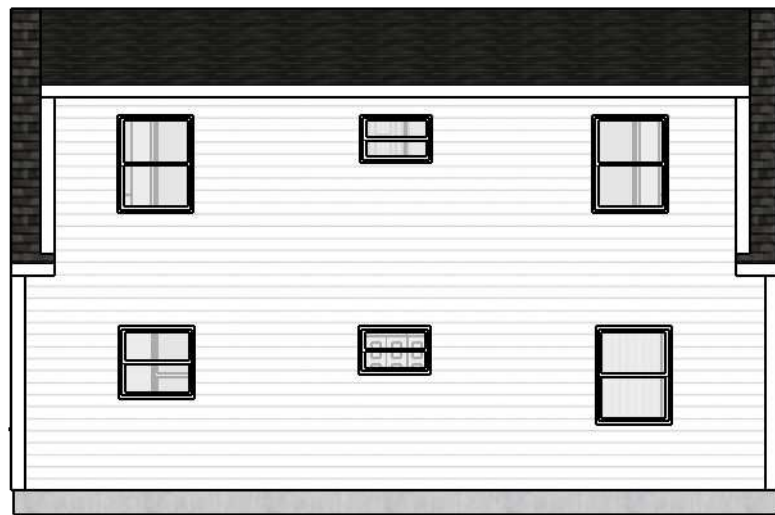

RIGHT ELEVATION

1/8"=1'-0"



REAR ELEVATION

1/8"=1'-0"


Marisa Garrity

NOTES: NO CHANGES TO OPENINGS



Michele Cudilo, P.E.

12/26/22 FOR
STRUCT. ONLY

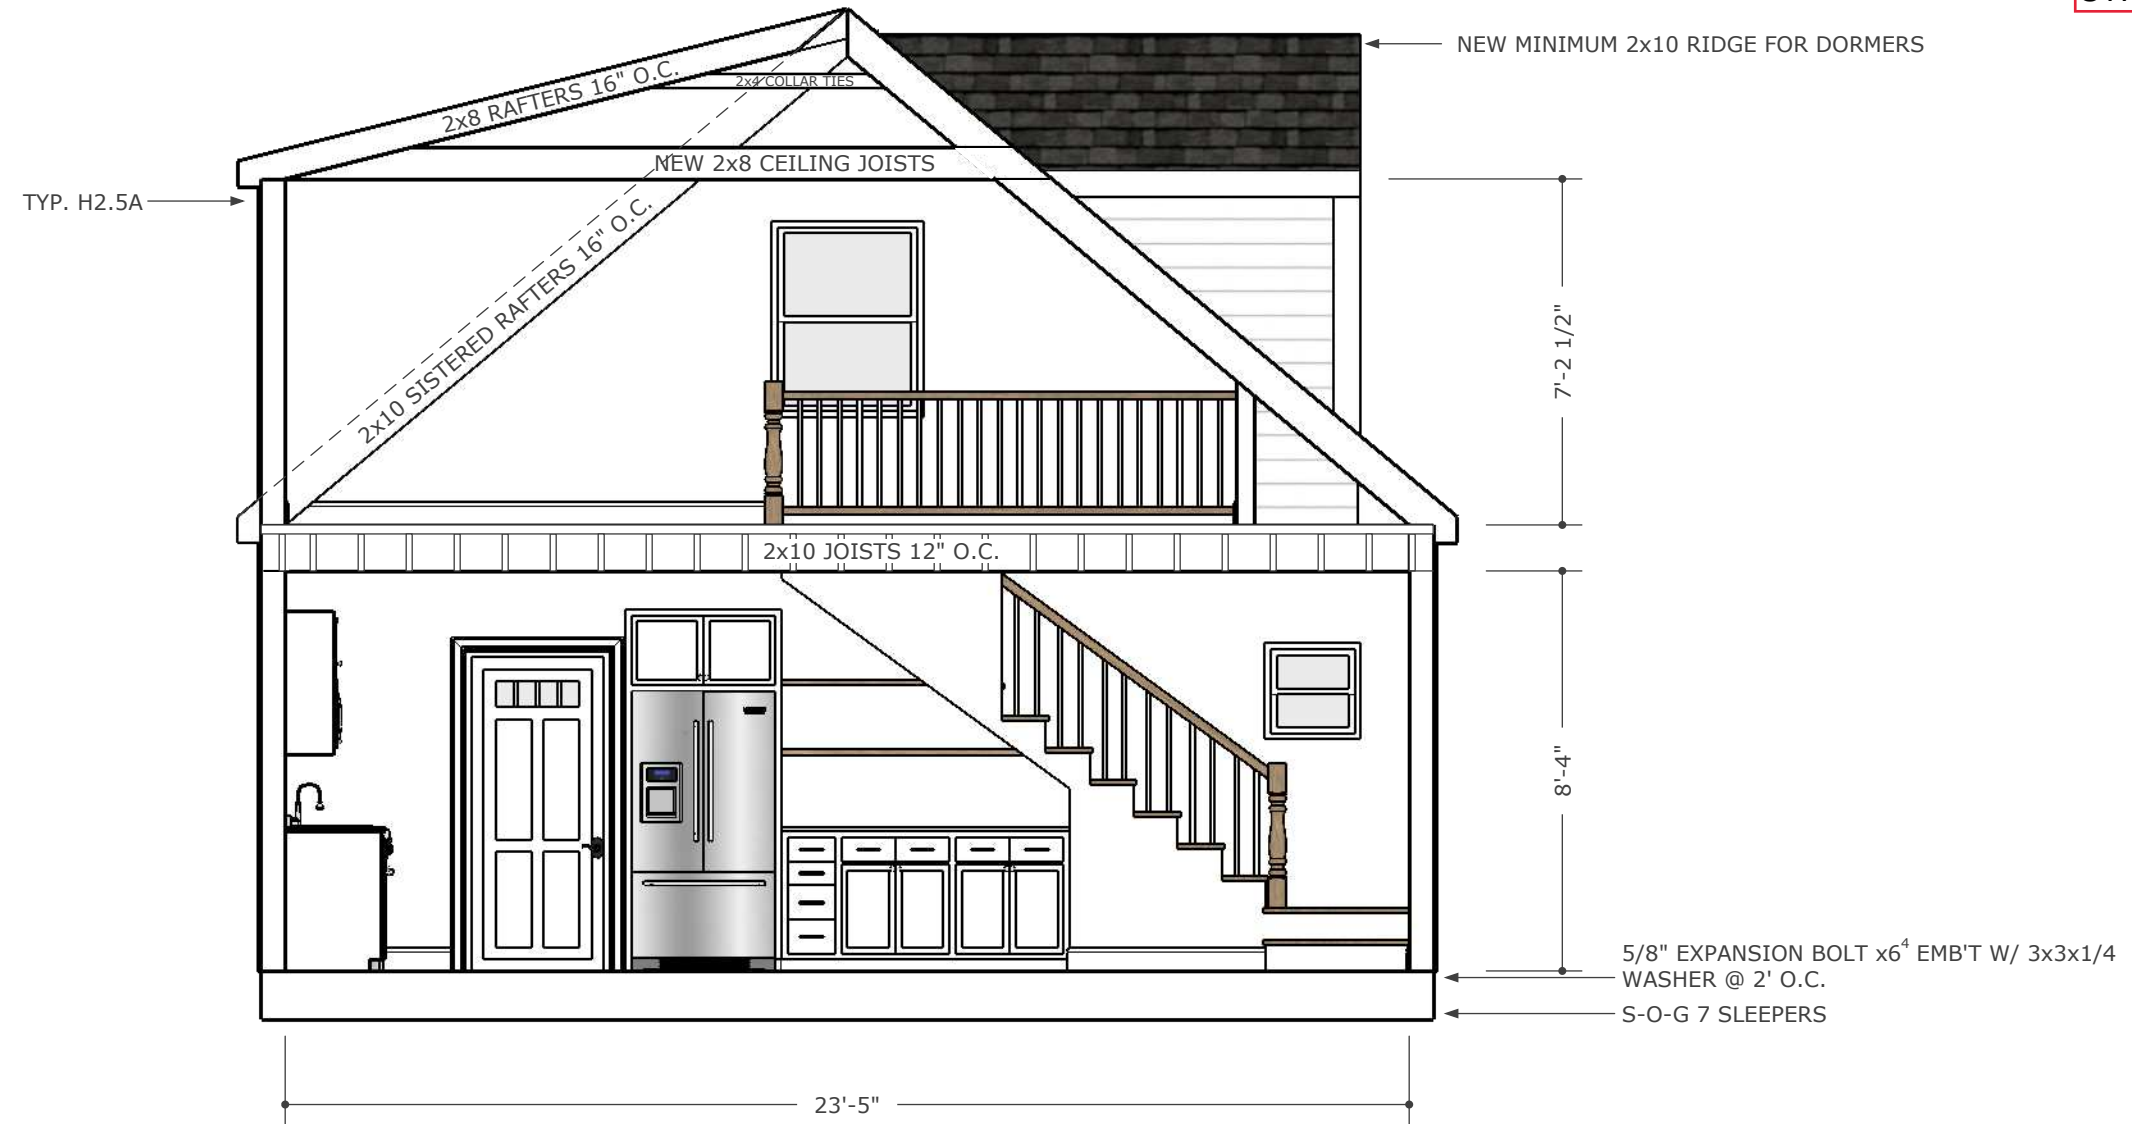

Marisa Garrity

NOTES

2x10 JOISTS 12" O.C. @ 18' SPAN


2x10 JOISTS 12" O.C. @ 14' SPAN

NEW 11'-6" STAIRCASE OPENING

WINDBLOCKING - 2 BAYS @ 4' O.C.
@ EACH LEVEL @ GABLE ENDS

DOUBLE JOIST BLOCK BELOW
PARTITIONS

BRG. WALLS ON STRIP FOOTING
18" WIDE x10" DEEP

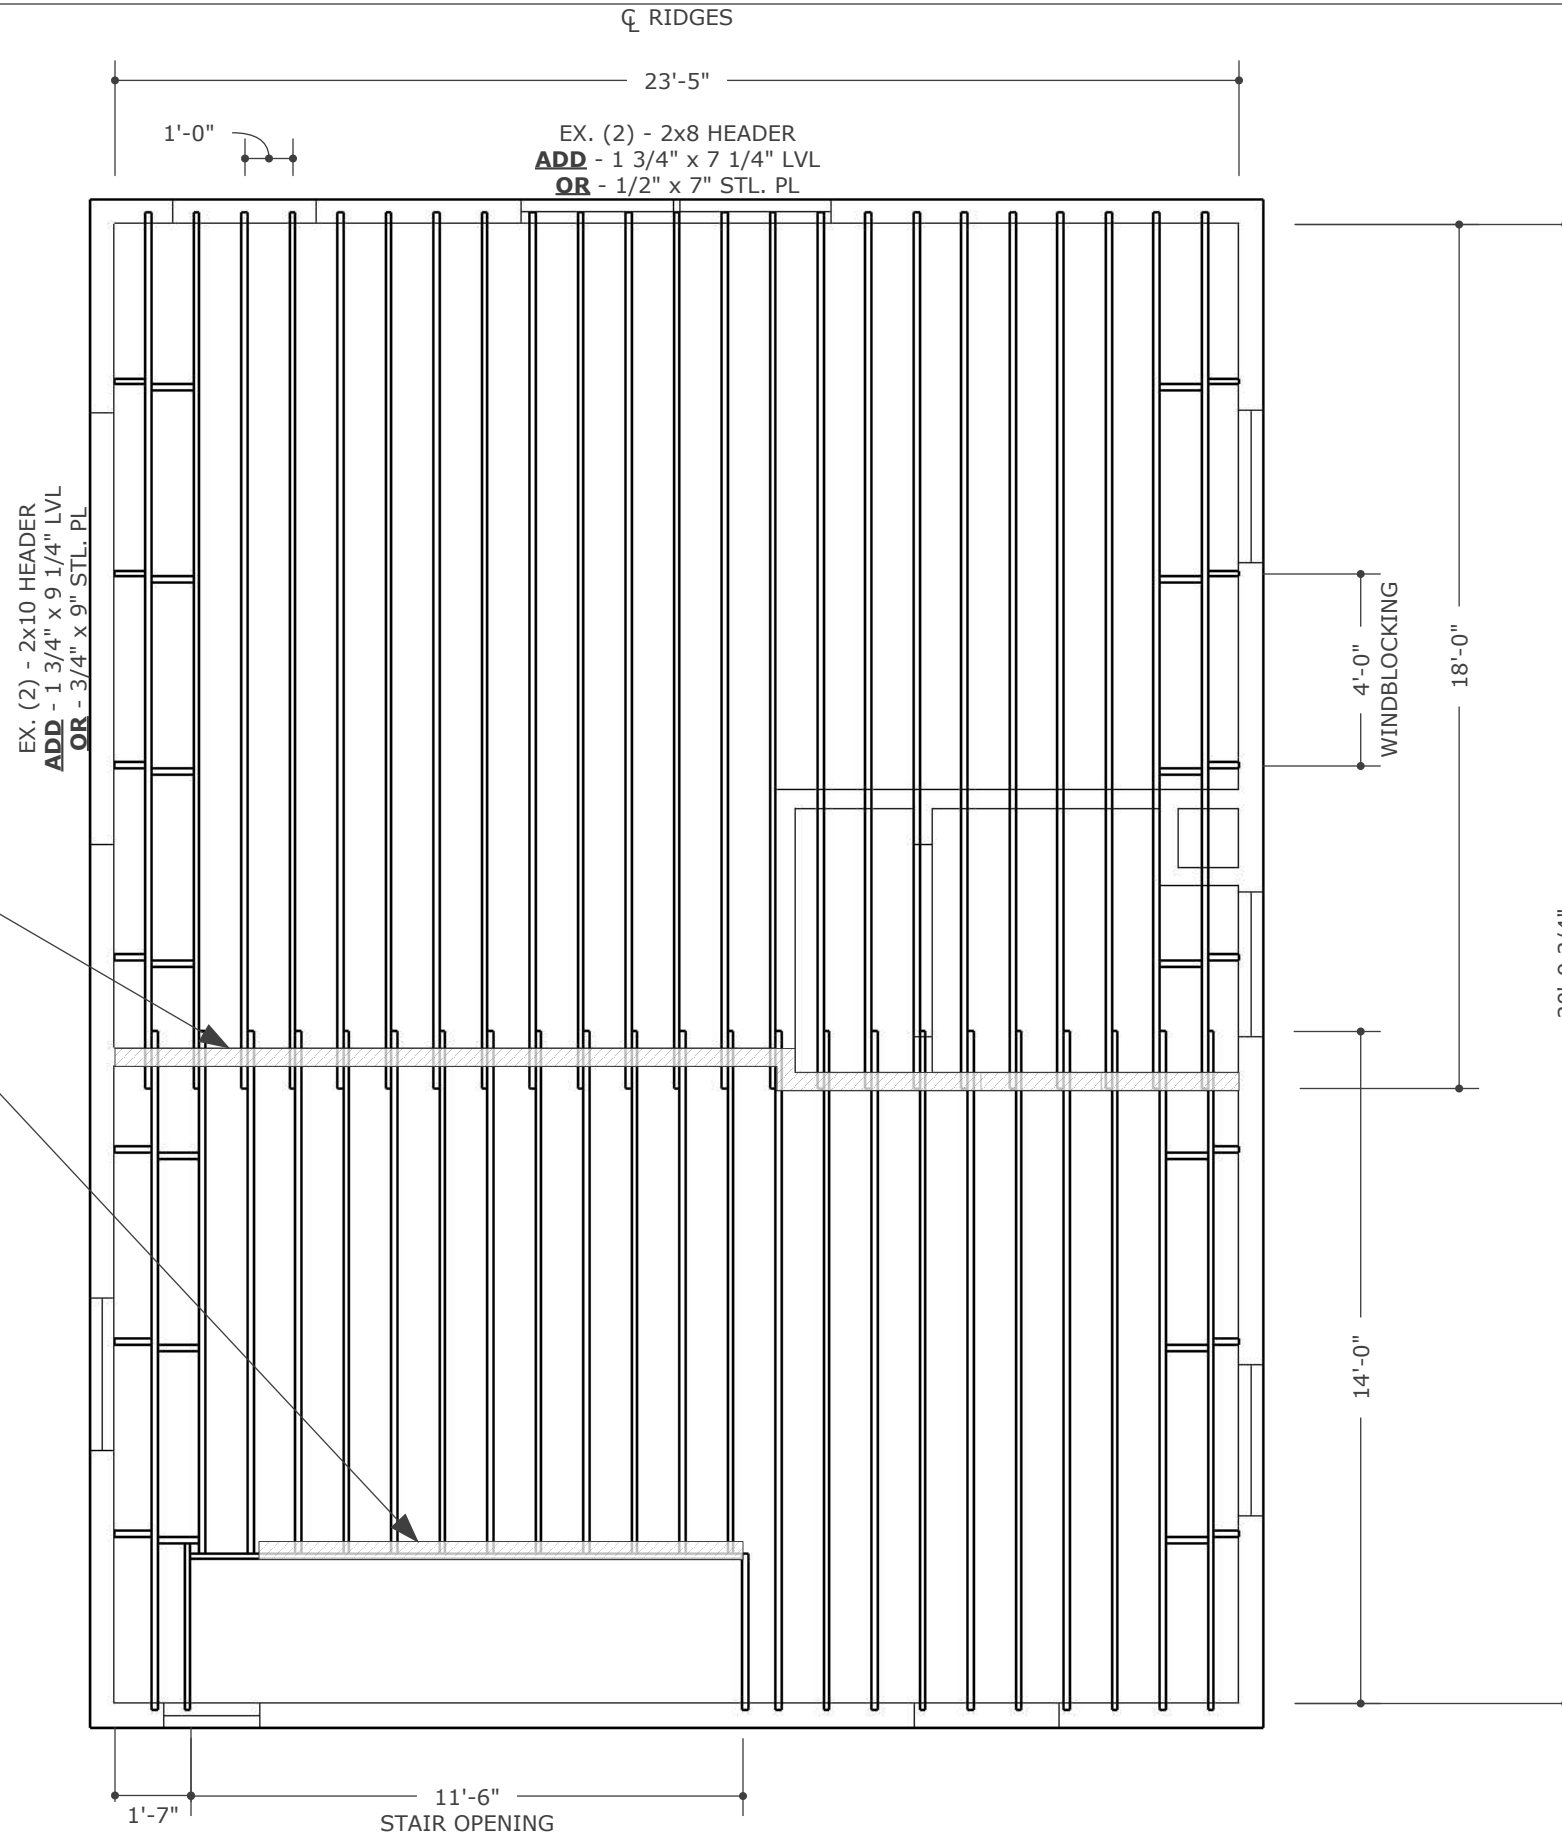

Michele Cudilo, P.E.

12/26/22 FOR
STRUCT. ONLY

Marisa Garrity