


Hollister Residence - Rev. 3

16 Samoset Road, Harwich, MA

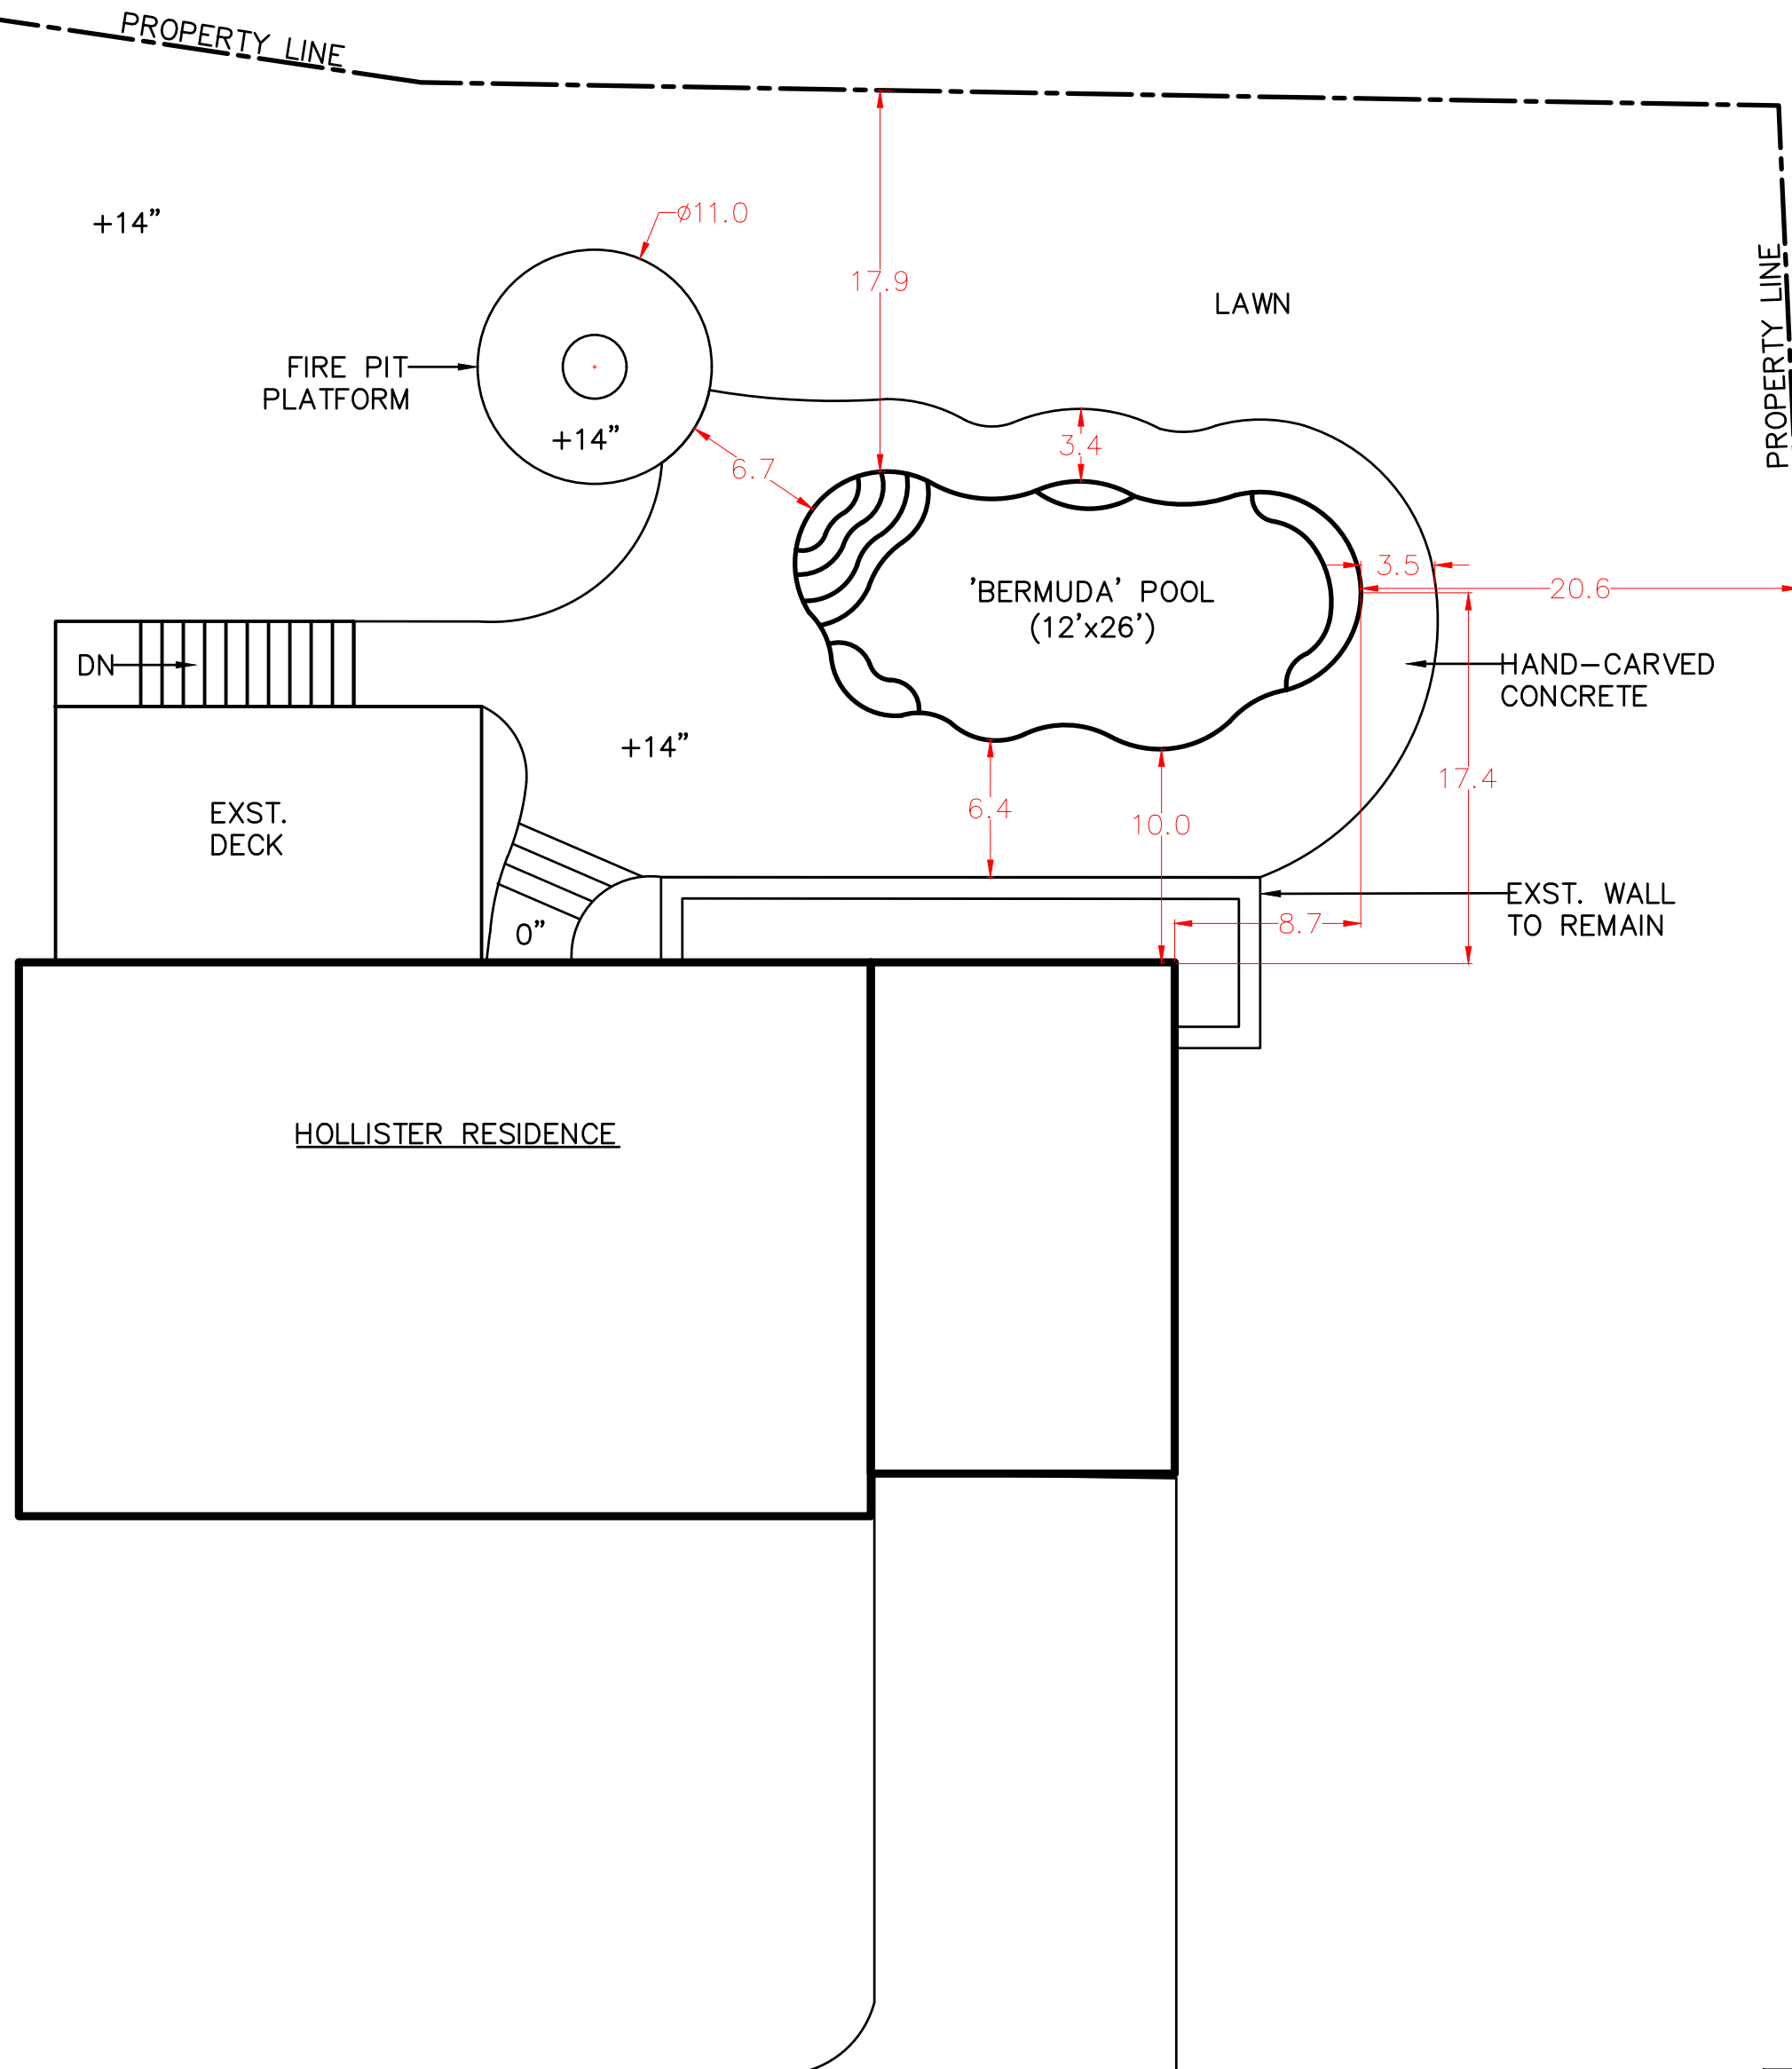

1. PHASE UTILITIES	
DIG SAFE #	
PLUMBER:	CELL #
ELECTRIC:	CELL #
GAS CO:	CELL #

2. EXCAVATION	
GRAVEL:	
MACHINES:	
DUMPSTER:	
SOLID:	PERF PIPE:
SLEEVES:	
OTHER:	

3.	
TERRASTONE	
STAMP	
COLOR	
HARDENER	
RELEASE	
CONTROL JOINTS	COLOR
GROUT	
SEALER	
NOSING	COLOR

4.	
TERRASTONE	
STAMP	
COLOR	
HARDENER	
RELEASE	
CONTROL JOINTS	COLOR
GROUT	
SEALER	
NOSING	COLOR

5. MISC	
REBAR	FOAMJOINT
DECO DRAIN	COLOR
CANTILEVER	
TILE STRIP	COLOR
POUR LIDS	
STEP RISER	

6. POOL ACCESSORIES	
POOL CO.	
SALES REP	CELL #
DIVING BOARD	DIVING ROCK
HANDRAIL	LADDER
SLIDE	UMBRELLA
TILE	COLOR
PLASTER	COLOR
AUTO COVER	



ELECTRICAL AND PLUMBING DONE BY OTHERS
ADDITIONAL WORK BY ADDENDUM ONLY

THIS DESIGN IS SOLE PROPERTY OF DEX BY TERRA INC.
A FEE WILL BE CHARGED FOR USE OR DUPLICATION WITHOUT CONSENT OF DEX BY TERRA

PLAN AND 3D RENDERING IS APPROXIMATE AND SHOULD BE USED FOR DESIGN CONCEPTUALIZATION.
CLIENT IS RESPONSIBLE FOR ALL LOCAL ZONING AND CONSERVATION ORDINANCE
ADHERENCE. ACTUAL CONTRACT MAY NOT INCLUDE ALL ITEMS SHOWN ON PLAN.
INCLUSIONS AND EXCLUSIONS WILL BE SPECIFICALLY ARTICULATED IN CONTRACT NEGOTIATION

Designer	Sheet
Date 03/23/23	C-1
Scale 1"=8'-0"	