


RECEIVED
TOWN CLERK
HARWICH, MA


2023 JUL 11 P 1:45

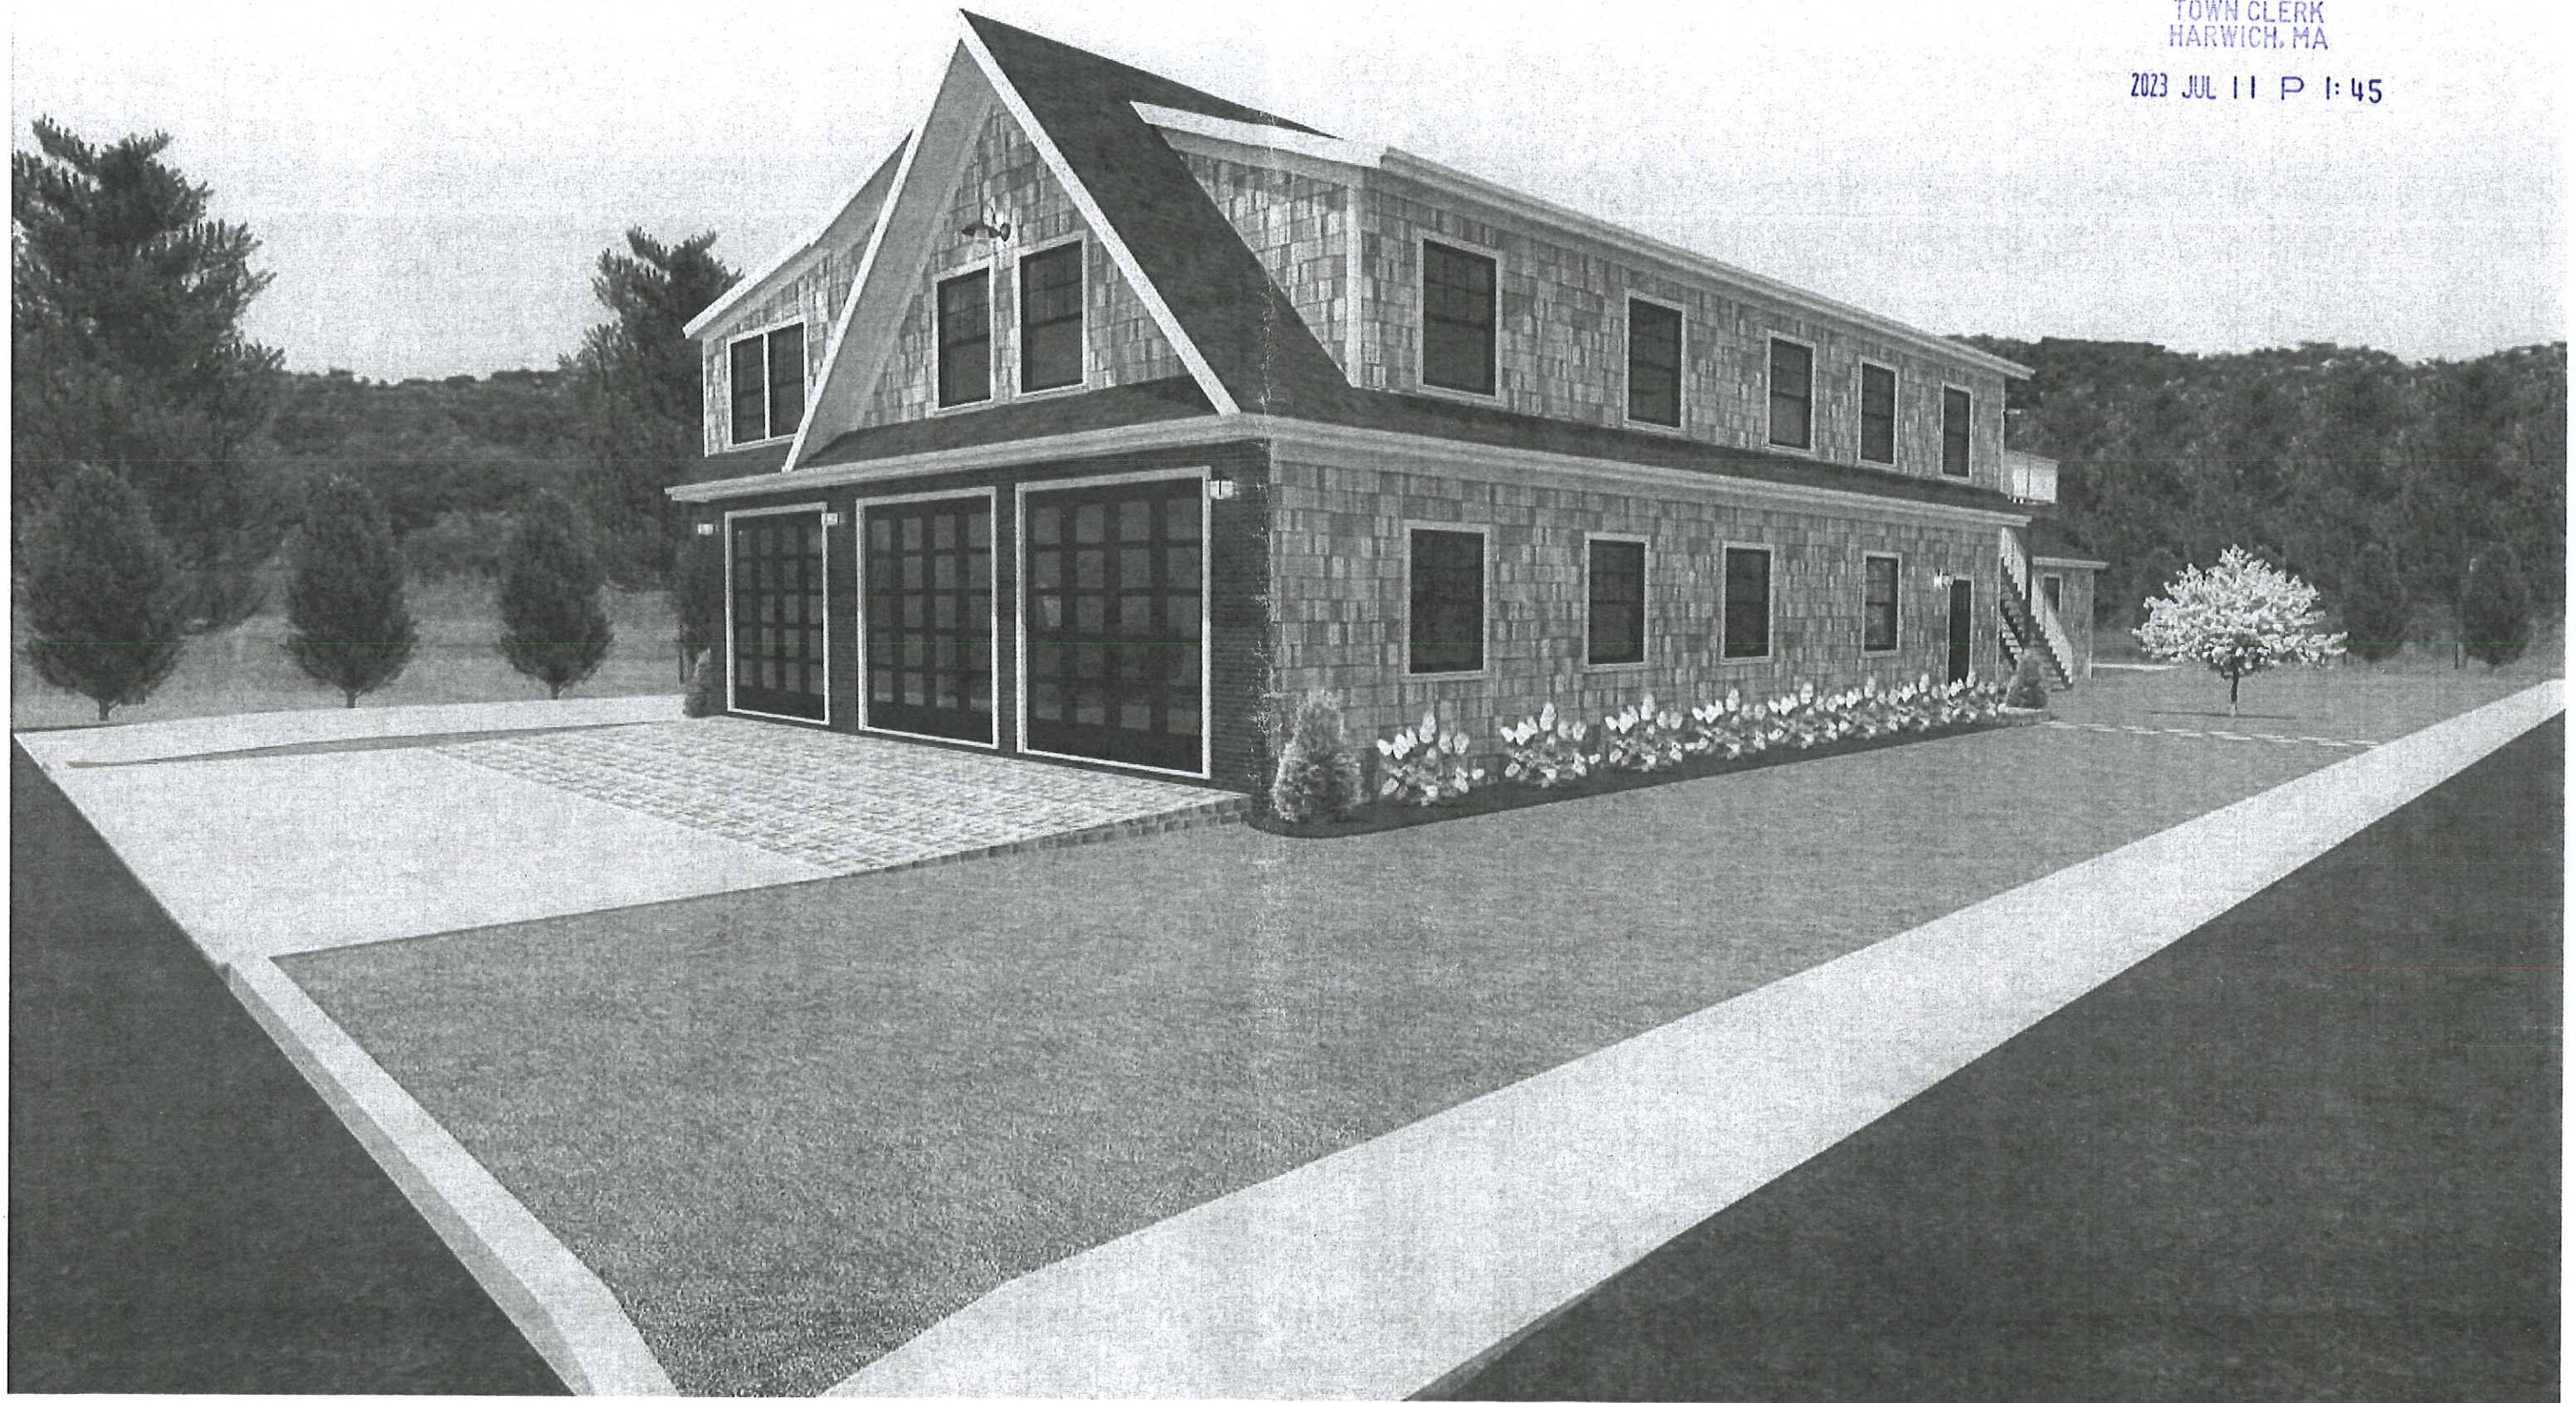

DRAWINGS PROVIDED BY: DS	PROJECT DESCRIPTION: Proposed Plan 1 Sheet 1 of 17	SHEET TITLE: Front and Side Concept	Notes: Side AD	SCALE: None	DATE: 6/11/23	P-1
-----------------------------	--	--	-------------------	----------------	------------------	------------

RECEIVED
TOWN CLERK
HARWICH, MA

2023 JUL 11 P 1:45

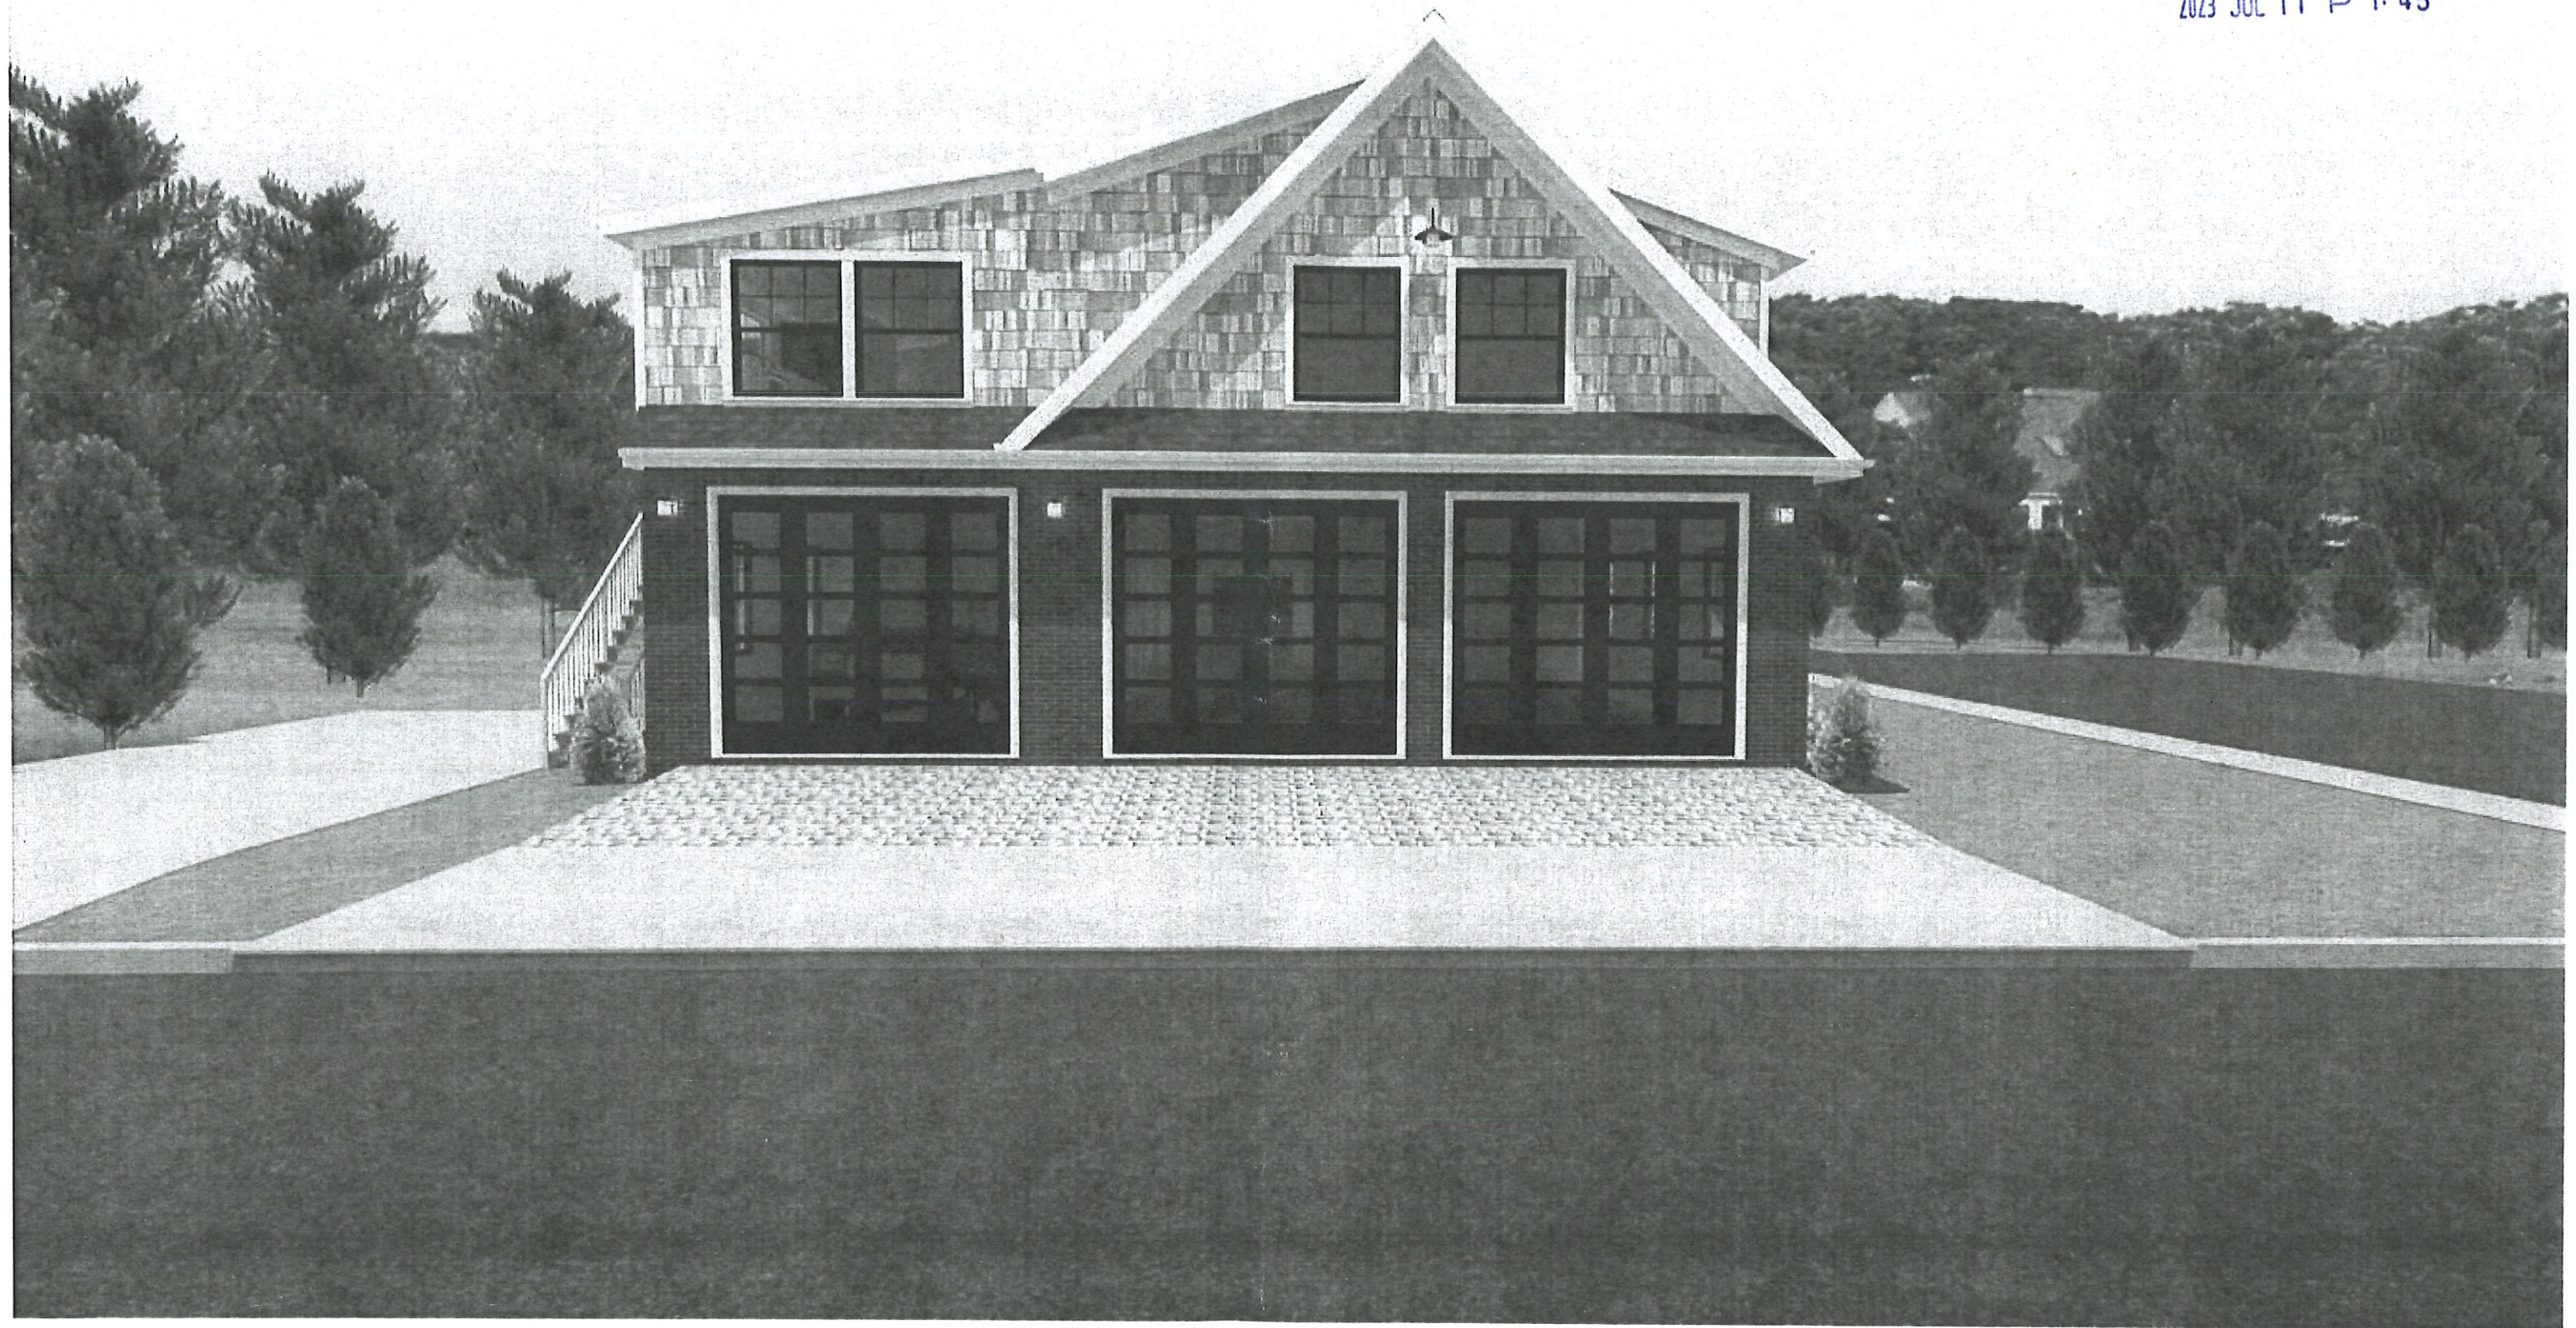

DRAWINGS PROVIDED BY: DS	PROJECT DESCRIPTION: Preposed Plan 1 Sheet 11" x 17"	SHEET TITLE: Front Concept	Notes: Side A	SCALE: None	DATE: 6/11/23	P-2
-----------------------------	--	-------------------------------	------------------	----------------	------------------	-----

RECEIVED
TOWN CLERK
HARWICH, MA


2023 JUL 11 P 1:45



DRAWINGS PROVIDED BY: DS	PROJECT DESCRIPTION: Proposed Plan 1 Sheet 11" x 17"	SHEET TITLE: Elevation 2	Notes: Side A	SCALE: 1/4" = 1'	DATE: 6/11/23	P-3
------------------------------------	---	------------------------------------	-------------------------	----------------------------	-------------------------	------------

RECEIVED
TOWN CLERK
HARWICH, MA


2023 JUL 11 P 1:45

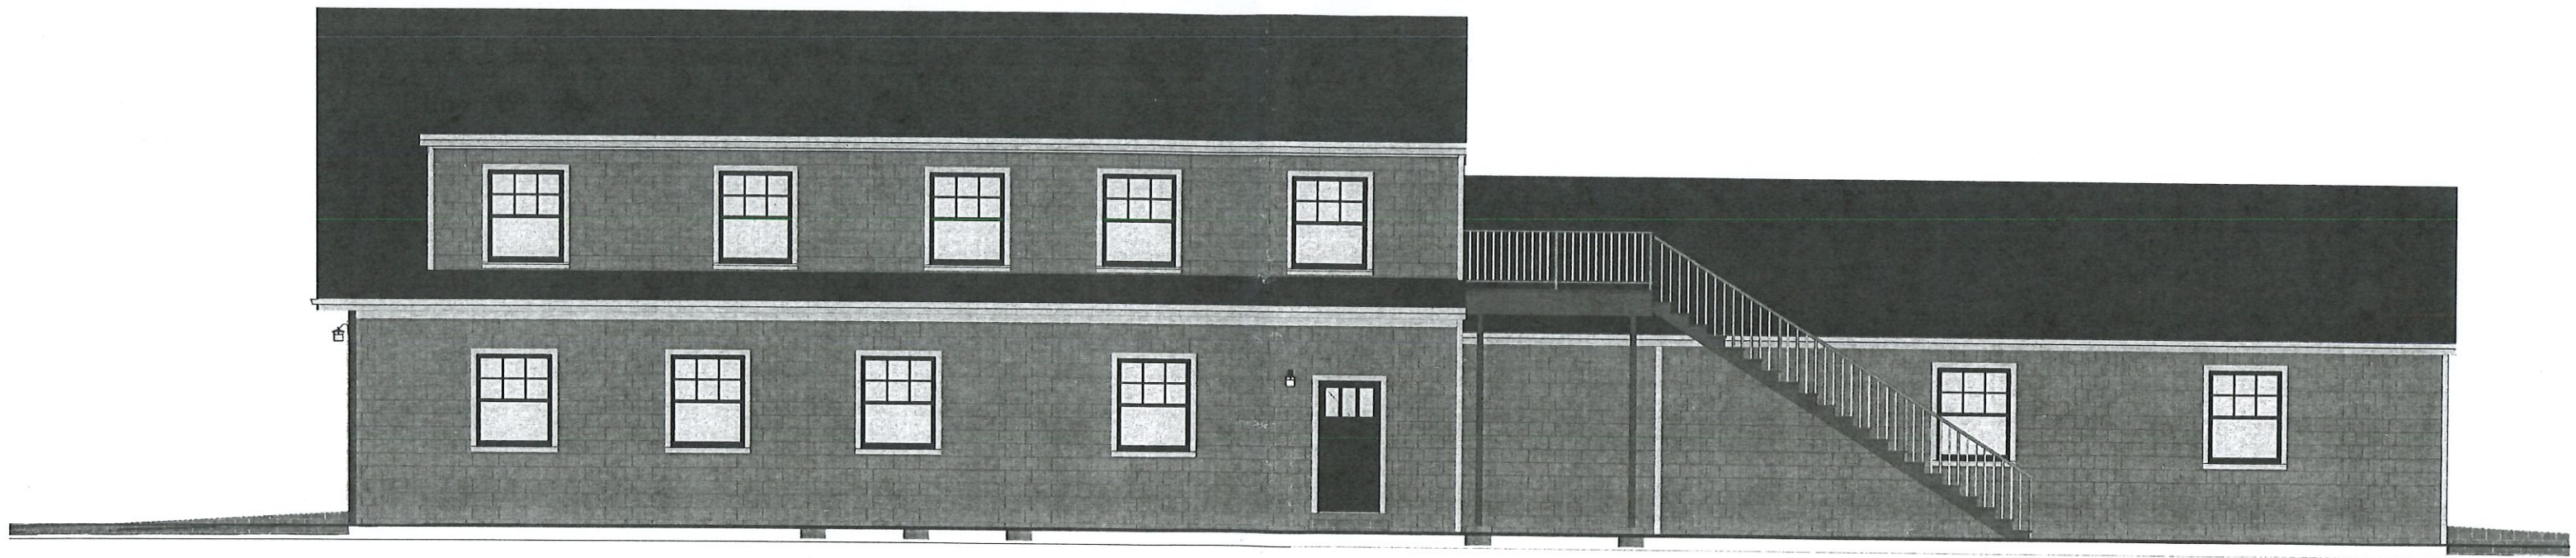

DRAWINGS PROVIDED BY: DS	PROJECT DESCRIPTION: Preposed Plan 1 Sheet 11" x 17"	SHEET TITLE: Elevation 3	Notes: Side D	SCALE: 1/8" = 1'	DATE: 6/11/23	P-4
------------------------------------	---	------------------------------------	-------------------------	----------------------------	-------------------------	------------

RECEIVED
TOWN CLERK
HARWICH, MA


2023 JUL 11 P 1:45

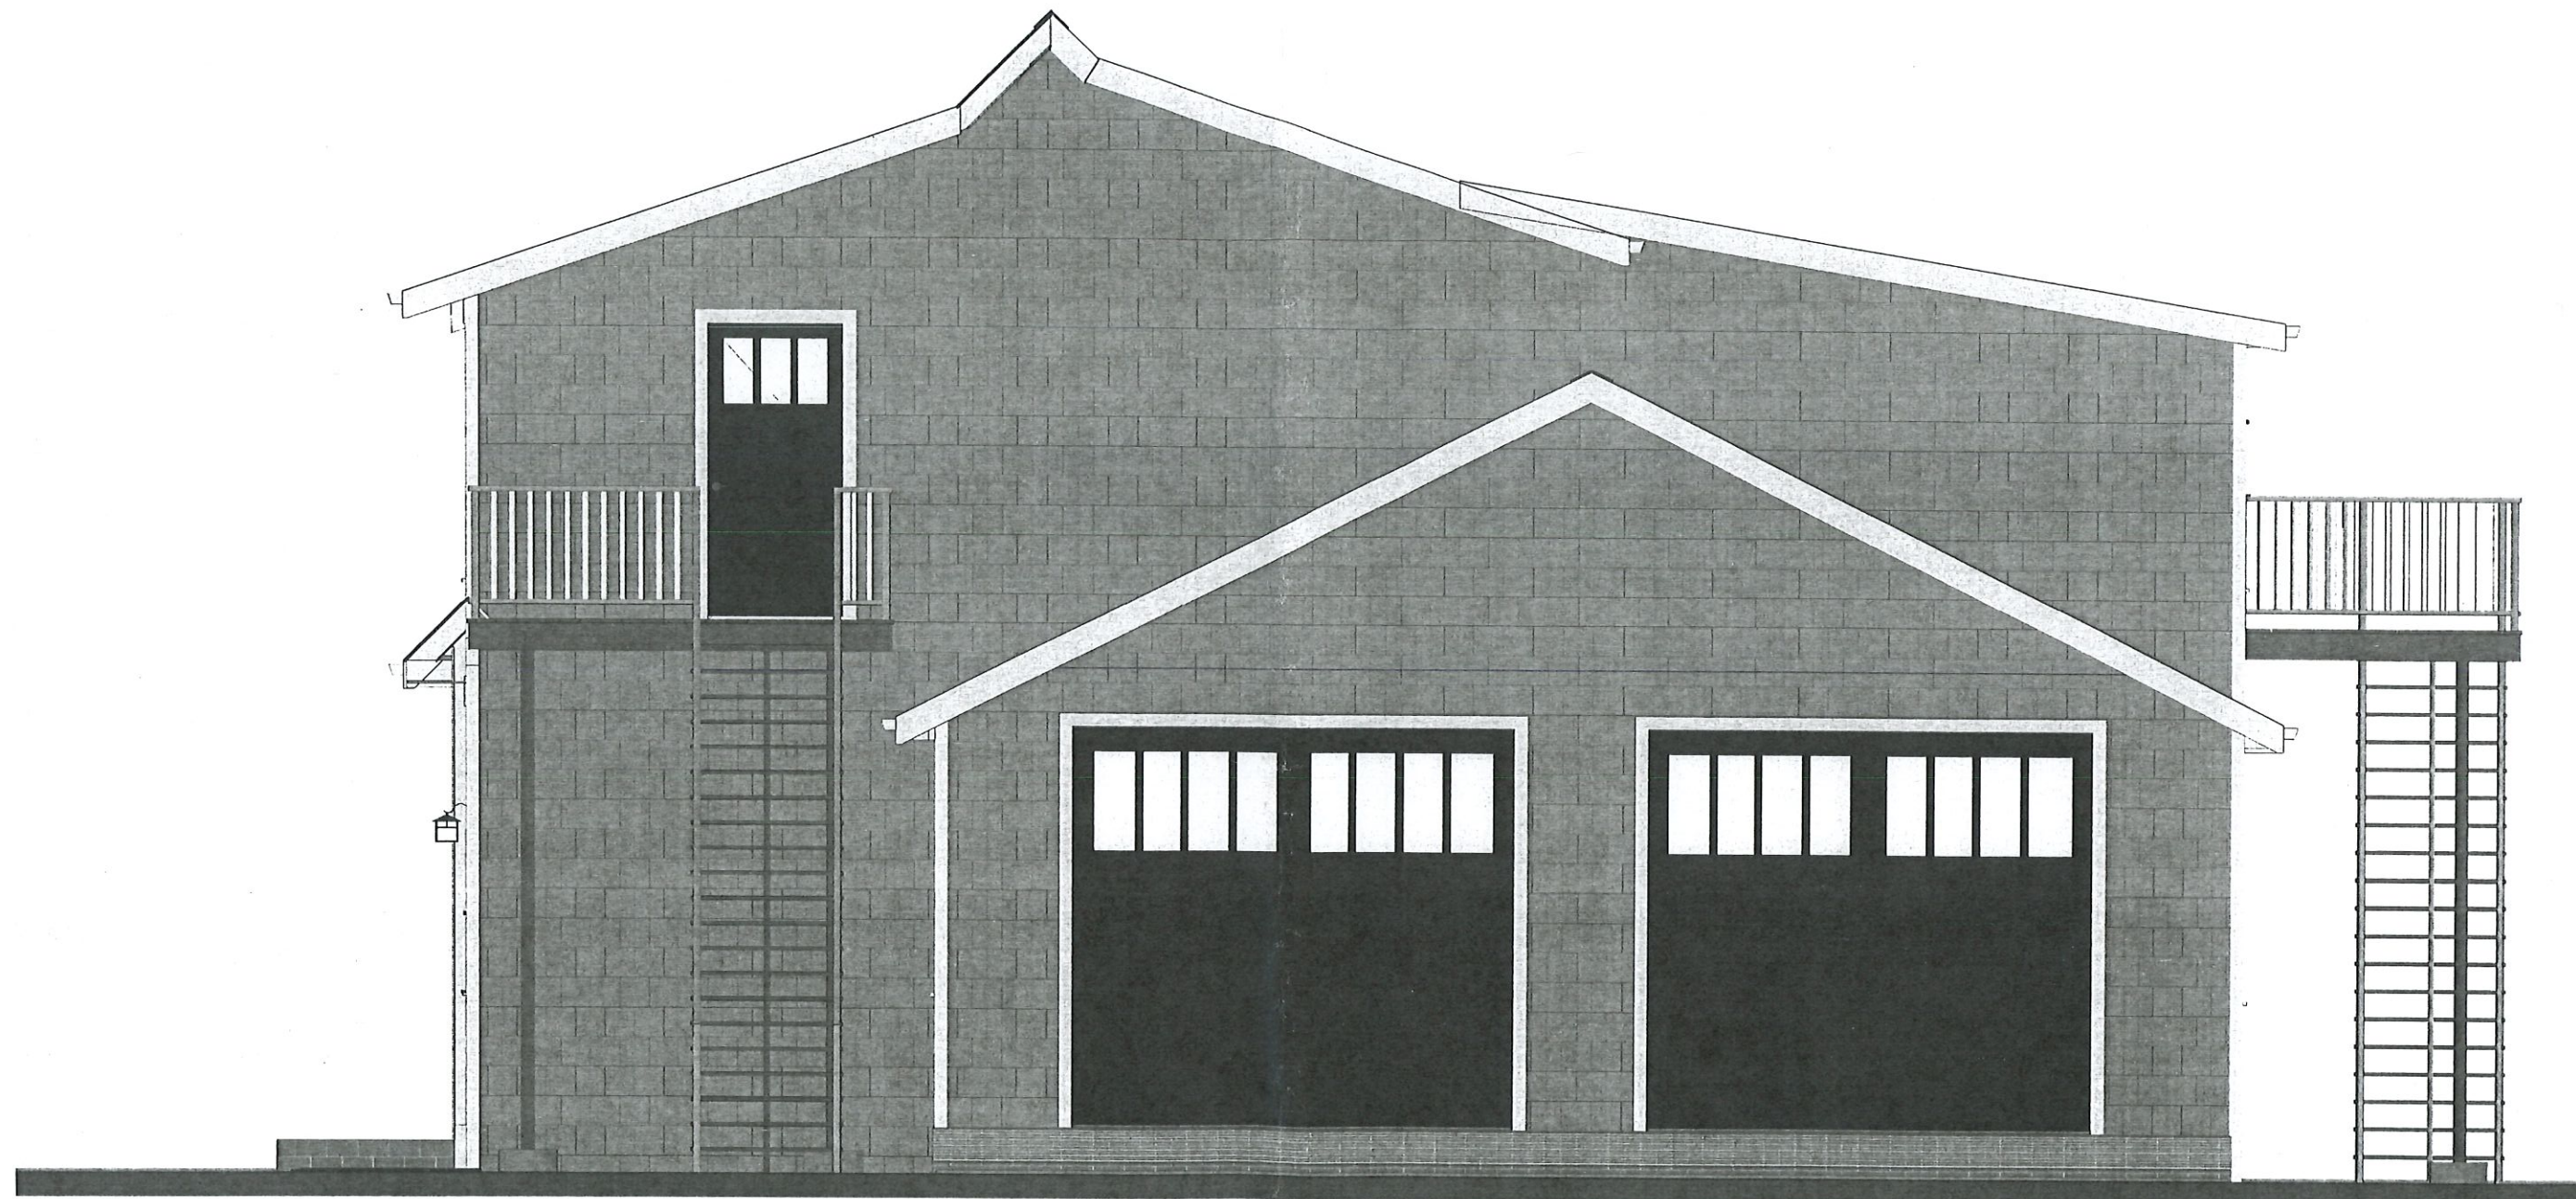

DRAWINGS PROVIDED BY: DS	PROJECT DESCRIPTION: Preposed Plan 1 Sheet 11" x 17"	SHEET TITLE: Elevation 4	Notes: Side C	SCALE: 1/4" = 1'	DATE: 6/11/23	P-5
------------------------------------	---	------------------------------------	-------------------------	----------------------------	-------------------------	------------

RECEIVED
TOWN CLERK
HARWICH, MA


2023 JUL 11 P 1:45

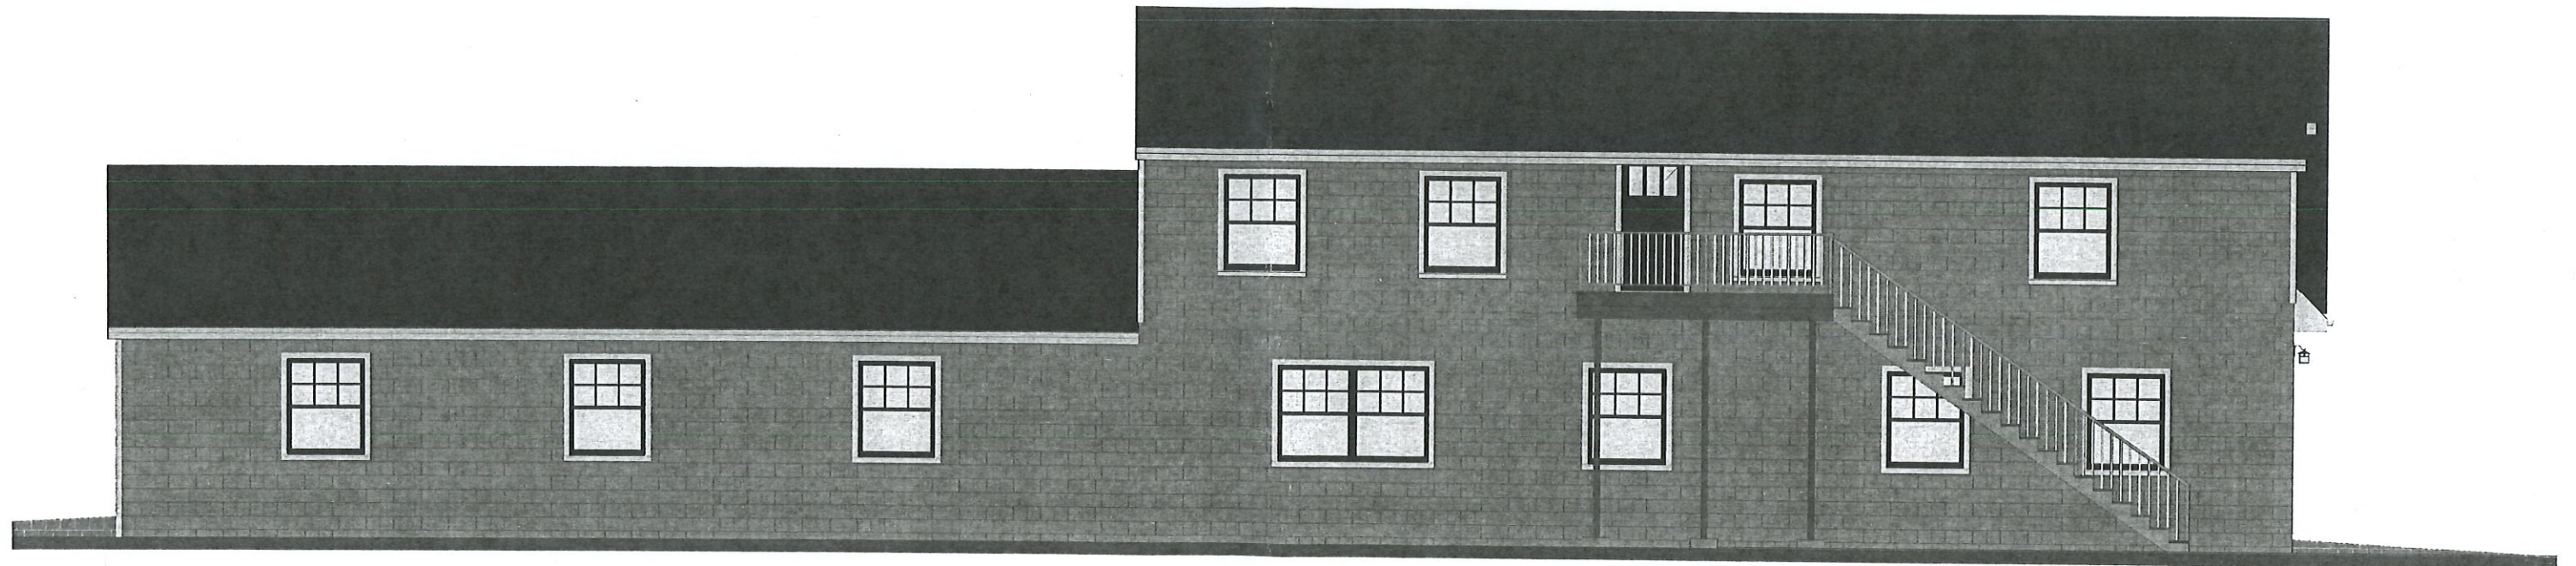

DRAWINGS PROVIDED BY: DS	PROJECT DESCRIPTION: Proposed Plan 1 Sheet 11 of 17	SHEET TITLE: Elevation 5	Notes: Side B	SCALE: 1/8" = 1'	DATE: 6/11/23	P-6
-----------------------------	---	------------------------------------	------------------	---------------------	------------------	------------

RECEIVED
TOWN CLERK
HARWICH, MA

2023 JUL 11 P 1:45

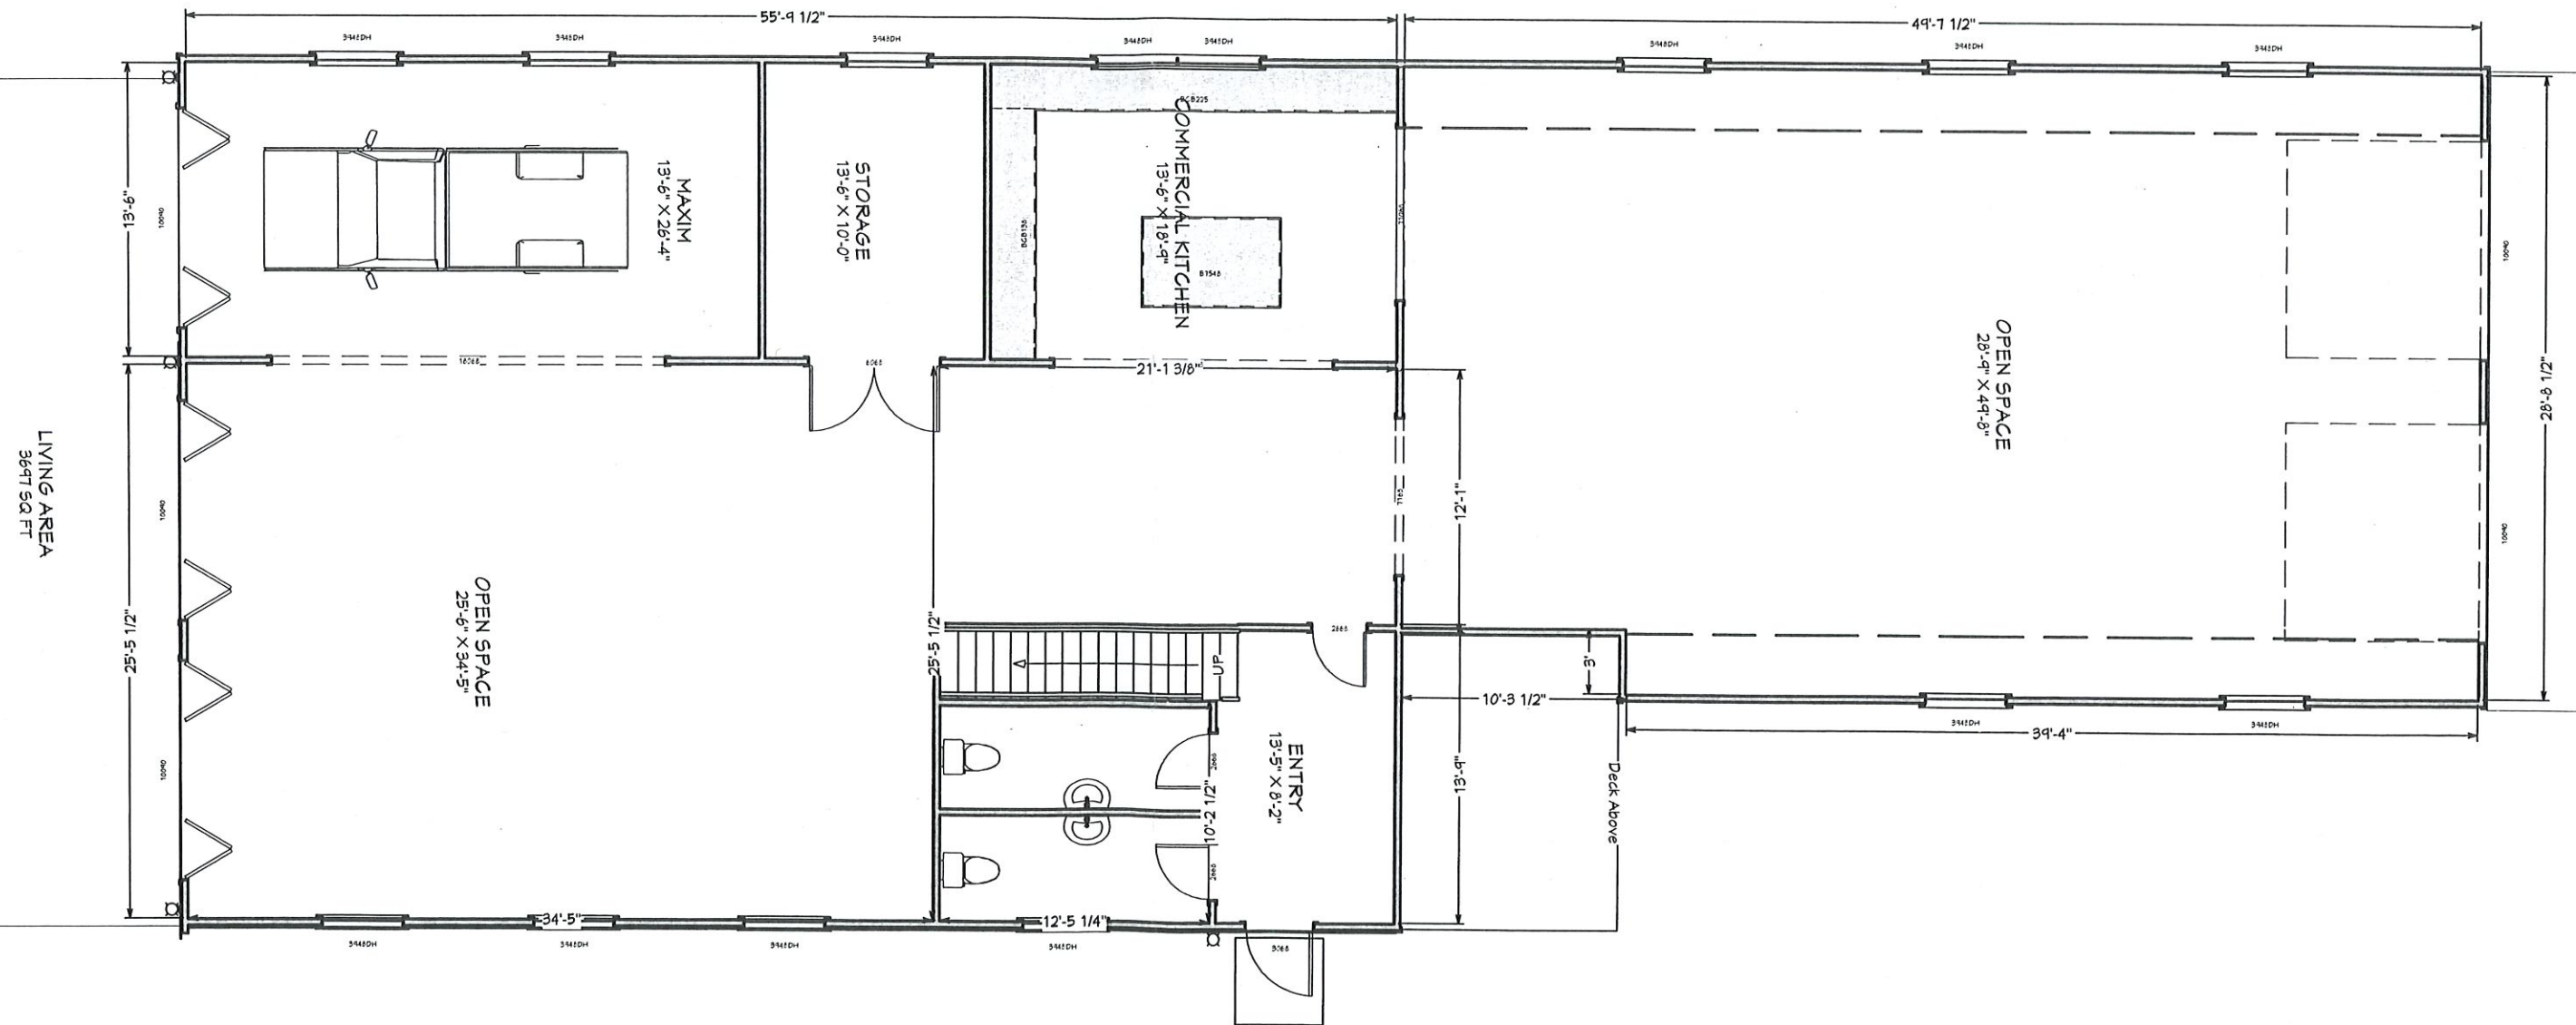

DRAWINGS PROVIDED BY: DS	PROJECT DESCRIPTION: Proposed Plan 1	SHEET TITLE: 1st Floor	Notes:	SCALE: 1/8" = 1'	DATE: 6/11/23	P-7
-----------------------------	---	---------------------------	--------	---------------------	------------------	-----