


WALKWAY FROM EXISTING DRIVEWAY

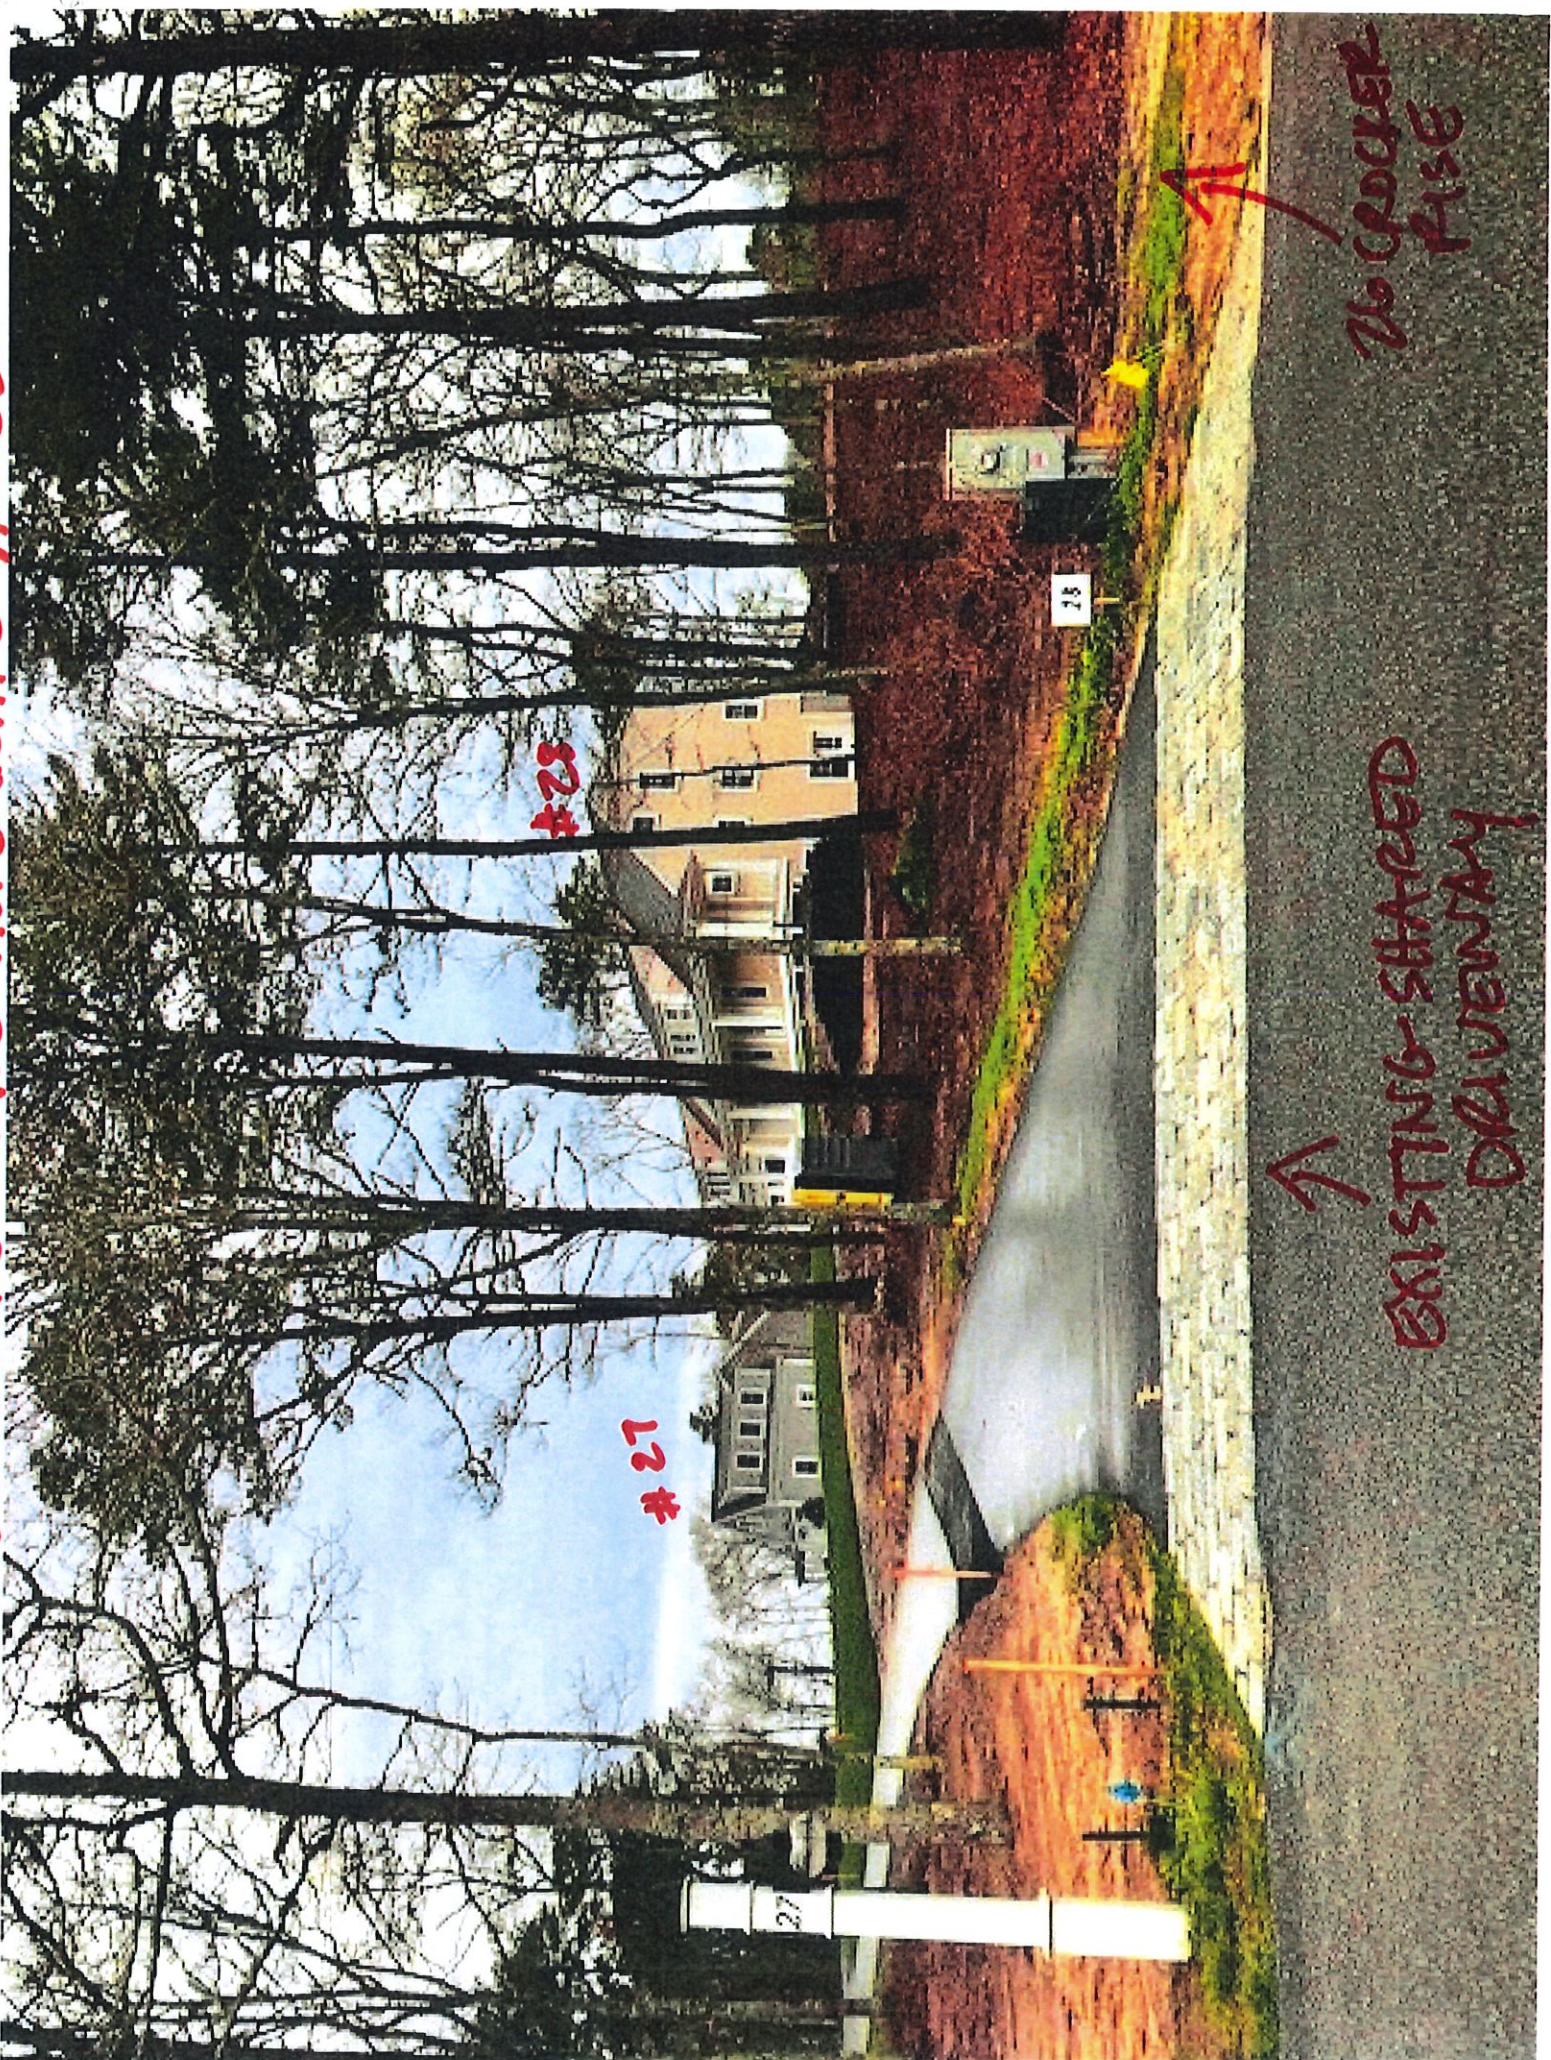

#27


#29

28

EXISTING-SHARED DRIVEWAY

NO CROCKER FUSE

USE EXISTING DRIVE - MINOR IMPROVEMENTS ONLY

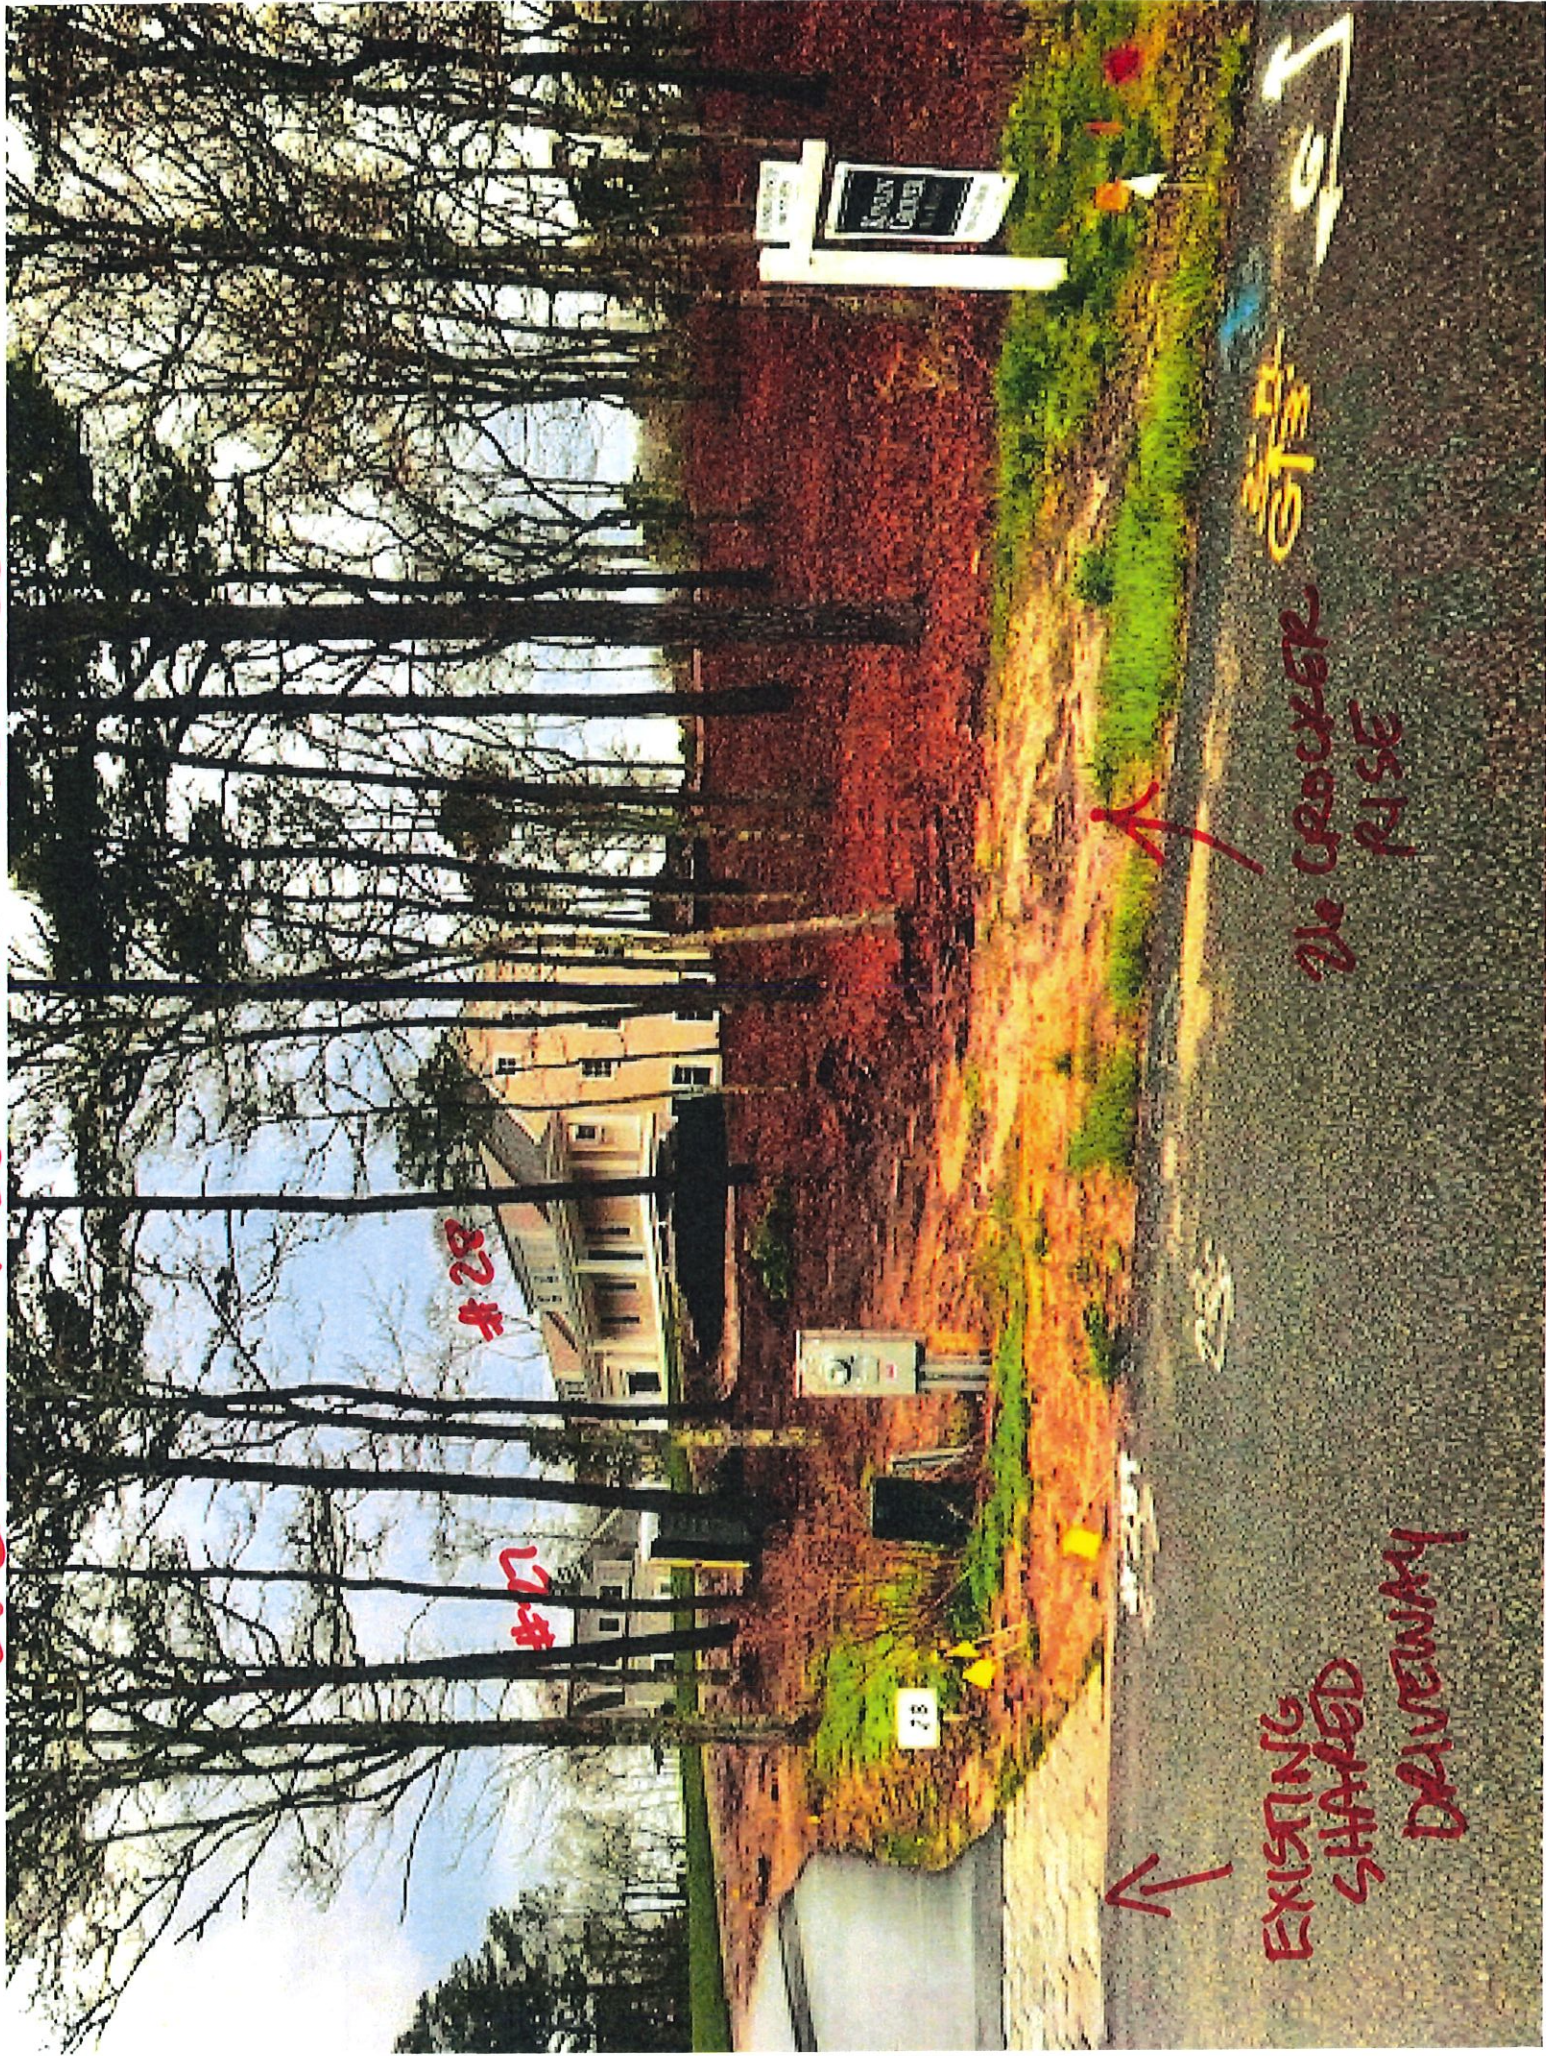

82#

12#

78

KNOX CENTER



EXISTING SHAPED DRIVEWAY



NO CROCKER PIPE

EXISTING STAKE