


Comp

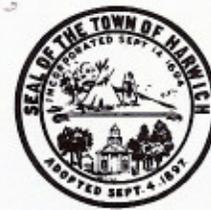

OFFICE OF THE SELECTMEN

732 Main Street, Harwich, MA 02645

(508) 430-7513

September 6, 1995

Alice Norgeot,
Acting Director
Harwich DH&M

Dear Mrs. Norgeot:


At a Public Meeting of the Board of Selectmen held on September 5, 1995 the Board voted to approve the following recommendations of Chief William F. Greenwood relative to concerns of traffic safety at the intersection of Gilbert Lane and Doane as expressed in a letter received in our office from Priscilla Neubert of 174 Gilbert Lane.

The recommendatoinis voted are:

1. To assign the Highway Dept. to trim back the trees and bushes that are described on the attached highlighted diagram.
2. To install two (2) "STOP SIGN AHEAD" signs on Gilbert Lane as illustrated on the diagram.
3. To install two (2) "DANGEROUS INTERSECTION" signs on Doane Road as illustrated on the diagram.

Please take the necessary steps to implement this work as soon as possible. Thank you for your continued cooperation.

Sincerely,


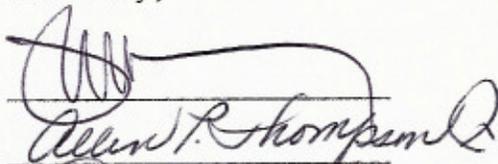


 Allen R. Thompson

Board of Selectmen

WAD/pg
enclosure cc: Priscilla Neubert

NOT TO SCALE

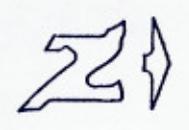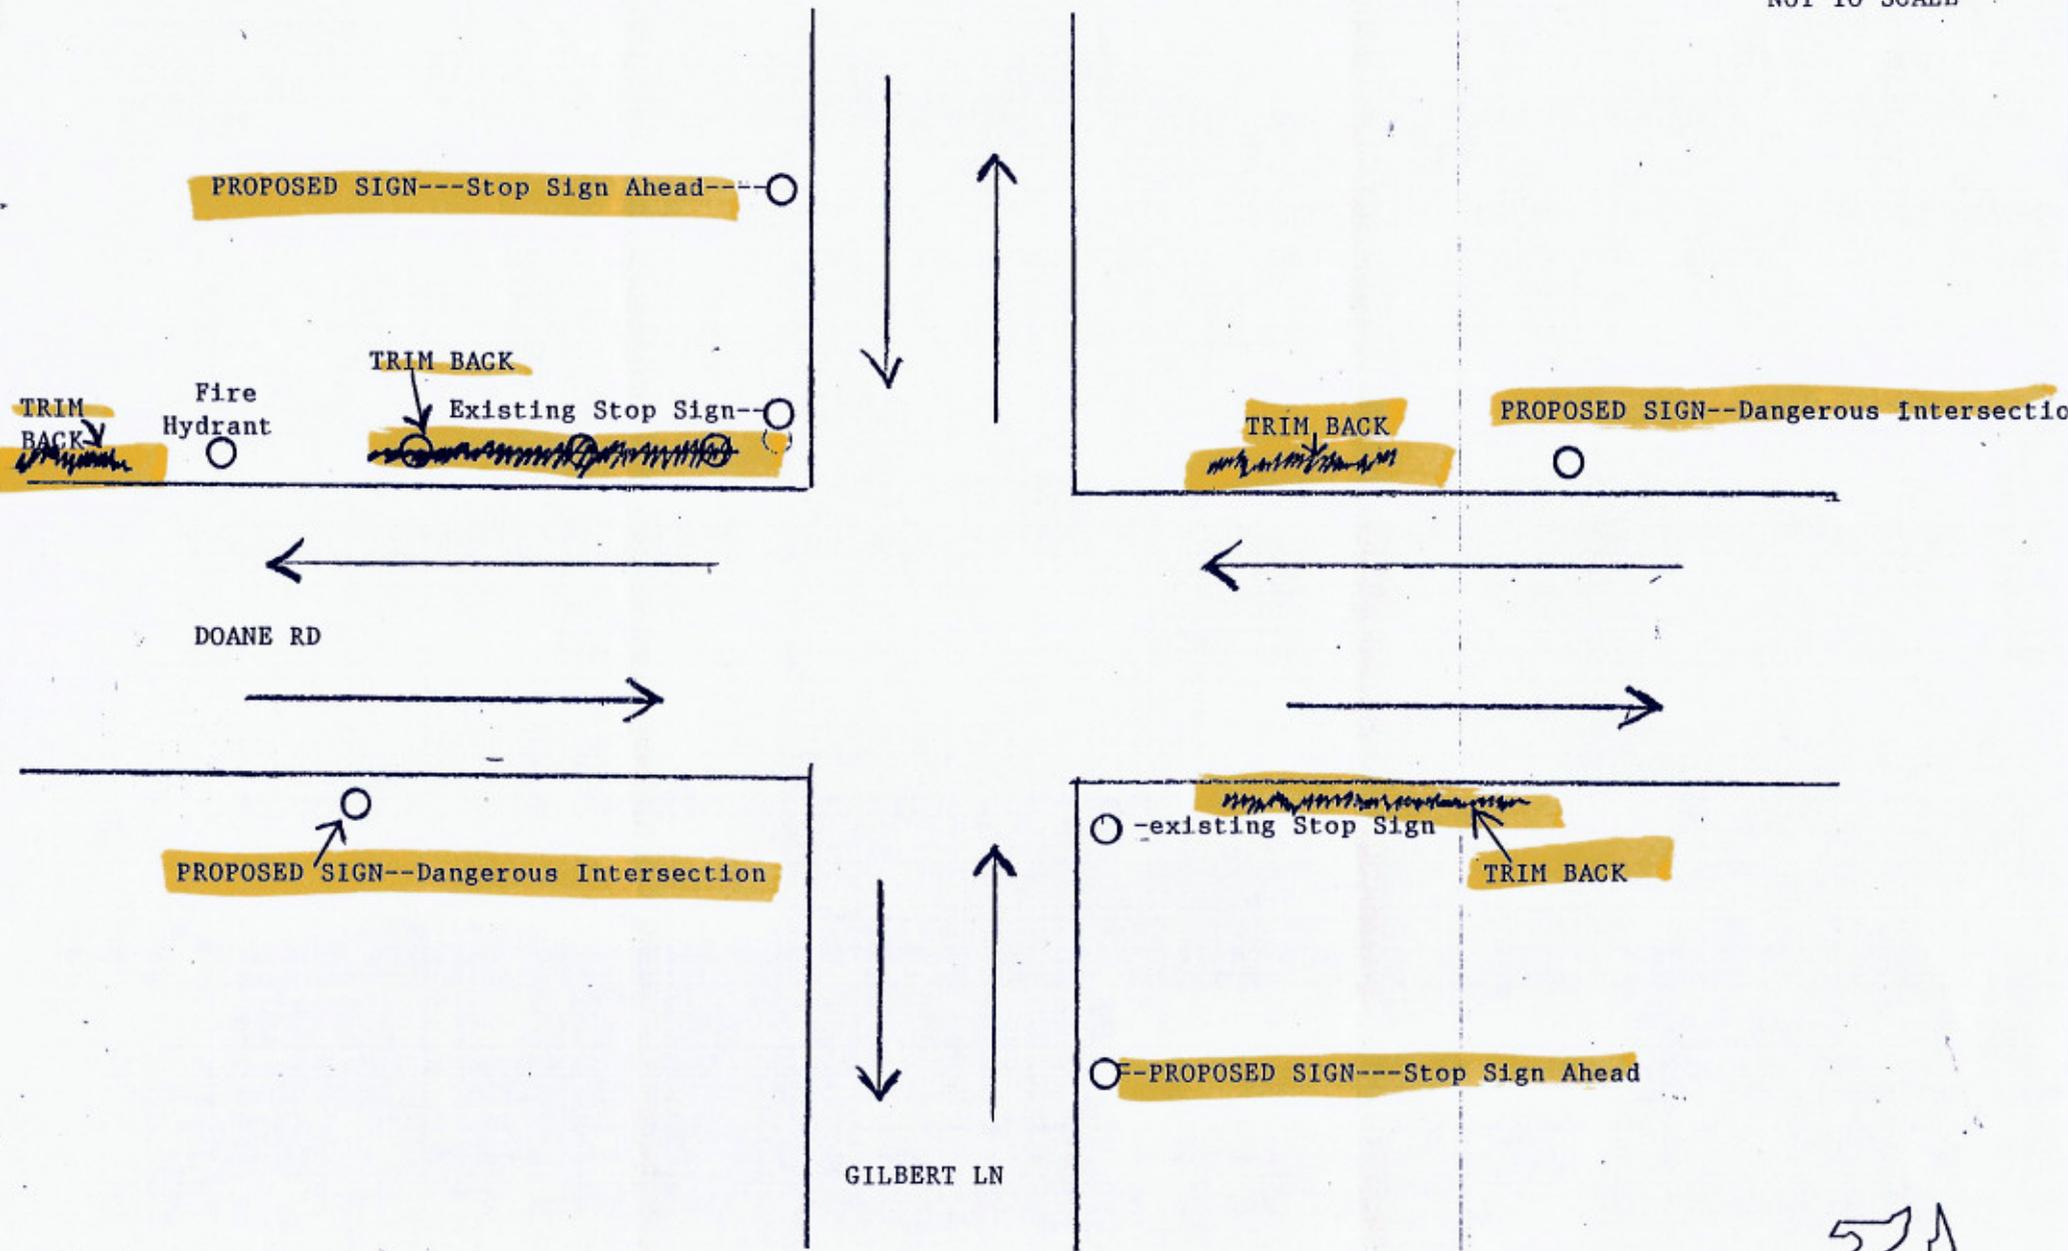

MEMO

TO: William Doherty, Chairman
Board of Selectmen

FROM: Alice Norgeot, Acting Director
Div. of Highways & Maintenance
P.O. Box 1543 - 273 Queen Anne Road
Harwich, MA 02645

DATE: September 11, 1995

RE: Signs - Doane Road & Gilbert Lane

Please be advised that Stop Ahead and Dangerous Intersection signs were installed today, as requested, on Doane Road and Gilbert Lane.

Also, the trees and bushes were trimmed back.