



TOWN OF HARWICH

Office of Selectmen • Assessors • Board of Health

Milton H. Welt • Ralph U. Brett • Charlotte W. Morey

HARWICH, MASSACHUSETTS

"Voted:"


That the Traffic Rules and Orders of the Town of Harwich adopted by the Board of Selectmen July 1, 1940 and subsequent amendments thereto, be and are hereby amended as follows:


By adding at the end of Article VIII, Section 8 the following new description:


Southerly bound drivers on Harwich-Brewster Road (Route 137) at Route 39.

Northerly bound drivers on Harwich-Brewster Road (Route 137) at Route 39.

Date of passage: June 8, 1969

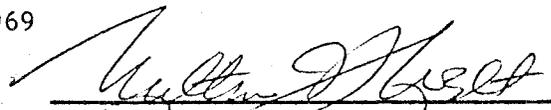


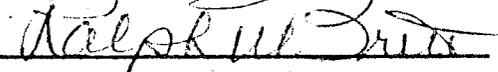

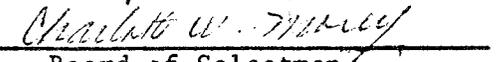

Board of Selectmen

Attest of Town Clerk:

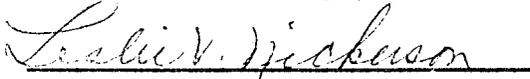



The Commonwealth of Massachusetts
DEPARTMENT OF PUBLIC WORKS
100 Nashua St., Boston



City or town. **Harwich**
Location **Harwich-Brewster Road (Rte. 137)**
at Route 39
Date **July 14, 1969** Permit No. **7-200** ...

**ISOLATED STOP
TRAFFIC SIGN PERMIT**

Under authority of Chapter. **89**..Section. **8**...of the General Laws, Tercentenary Edition, the Department of Public Works hereby approves the following described traffic signs for the above location, provided that a permit for the opening of the road and the placing of structures thereon shall be received from the board or officer in charge of the road.

I LOCATION

Signs shall be located in strict accordance with Official Standards of the Department.

II DESCRIPTION

- (a) Design *(1) Identical with Official Department Standards.
(2) Different from any sign described in Official Department Standards and in accordance with specifications shown on attached drawing.

**Traffic regulation permit
No. 7-199 covers erection
of signs under this permit**

FOR THE DEPARTMENT OF PUBLIC WORKS

By *R. J. Kelleher*
District Highway Engineer


SKETCH SHOWING LOCATION OF PROPOSED STOP SIGNS

COMMONWEALTH OF MASSACHUSETTS
DEPARTMENT OF PUBLIC WORKS
100 NASHUA STREET
BOSTON, MASS.

TOWN: Harwich
LOC.: On Route 137
@ Route 39

DATE: July 14, 1969

PERMIT NO. 7-200

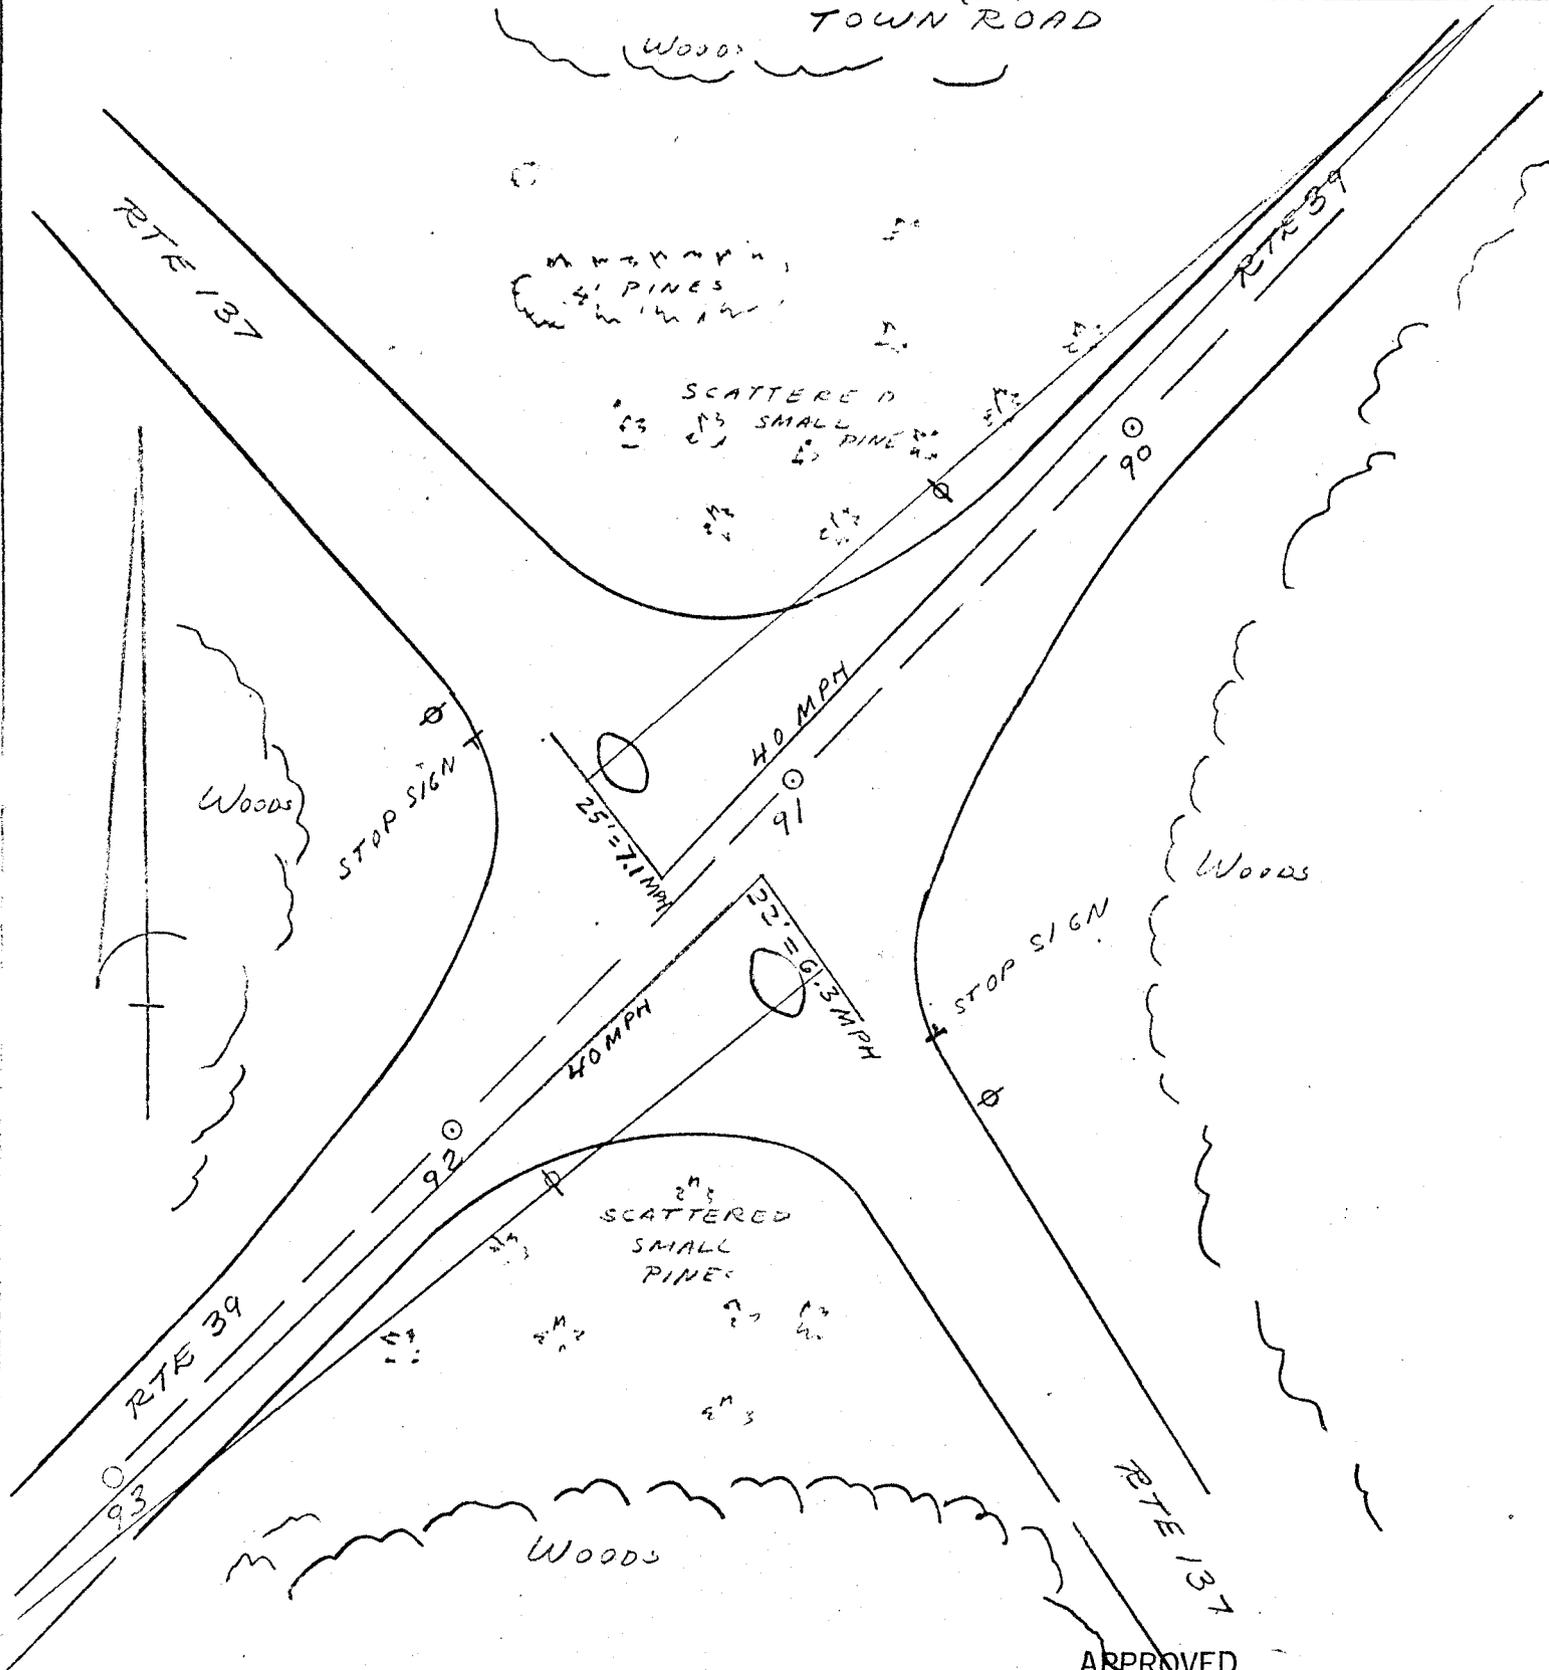

APPROVED
MASS. DEPT. OF PUBLIC WORKS
R. J. Keller

DIST. HWY. ENGR.

HED-763



TOWN OF HARWICH

Office of Selectmen • Assessors • Board of Health

Milton H. Welt • Ralph U. Brett • Charlotte W. Morey

HARWICH, MASSACHUSETTS

"Voted: That the Traffic Rules and Orders of the Town of Harwich adopted by the Board of Selectmen July 1, 1940 and subsequent amendments, be and are hereby amended as follows:

By adding at the end of Article VIII Section 8 the following new description:

Southeasterly bound drivers on Route 137 at Old Queen Anne Road

Date of Passage October 6, 1969

Signatures of Milton H. Welt

Board of Ralph U. Brett

Selectmen Charlotte W. Morey

Attest of Town Clerk Leah V. Nicholson

RECEIVED

11-15-69

The Commonwealth of Massachusetts
DEPARTMENT OF PUBLIC WORKS
100 NASHUA STREET, BOSTON



DATE HARWICH
City or town.....
Date October 9,.....1969.. Permit No. 7-238

ISOLATED STOP SIGN

TRAFFIC REGULATION PERMIT

Under authority of Chapter.....**85**.....Section.....**2**.....of the General Laws, Tercentenary Edition, the Department of Public Works, hereby approves the.....**Rule & Order**.....made by the.....**Board of Selectmen**.....of.....**Harwich**.....on.....**October 6, 1969**.....with such stipulations and exceptions, if any, as are noted herein.

The validity of this permit is contingent upon the conformance of the signs, erected or used in connection with this.....**Rule & Order**....., with the standards prescribed by the Department of Public Works.

This traffic regulation permit covers erection of stop signs under traffic sign permit no. 7-238



FOR THE DEPARTMENT OF PUBLIC WORKS
By R. J. Kelleher
District Highway Engineer

The Commonwealth of Massachusetts
DEPARTMENT OF PUBLIC WORKS
100 Nashua St., Boston



HARWICH
City or town.....
Location on Route 137.....
at Old Queen Anne Road.....
Date October 9, 1969 Permit No. 7-238.....

TRAFFIC SIGN PERMIT

Under authority of Chapter 89...Section...8 of the General Laws, Tercentenary Edition, the Department of Public Works hereby approves the following described traffic signs for the above location, provided that a permit for the opening of the road and the placing of structures thereon shall be received from the board or officer in charge of the road.

I LOCATION

Signs shall be located in strict accordance with Official Standards of the Department.


II DESCRIPTION

- *
(a) Design (1) Identical with Official Department Standards.
(2) Different from any sign described in Official Department Standards and in accordance with specifications shown on attached drawing.

Traffic regulation permit
no. 7-237 covers erection
of signs under this permit.

FOR THE DEPARTMENT OF PUBLIC WORKS

BY *R. J. Kelleher*
District Highway Engineer

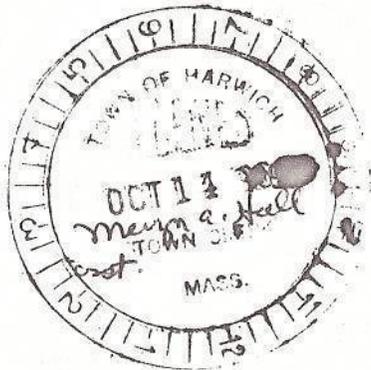


SKETCH SHOWING LOCATION OF PROPOSED STOP SIGN

FORM T-57

COMMONWEALTH OF MASSACHUSETTS
DEPARTMENT OF PUBLIC WORKS
100 NASHUA STREET
BOSTON, MASS.

TOWN: Harwich
LOCATION: on Route 137
@ Old Queen Anne Road
DATE: October 9, 1969
PERMIT NO. 7-238

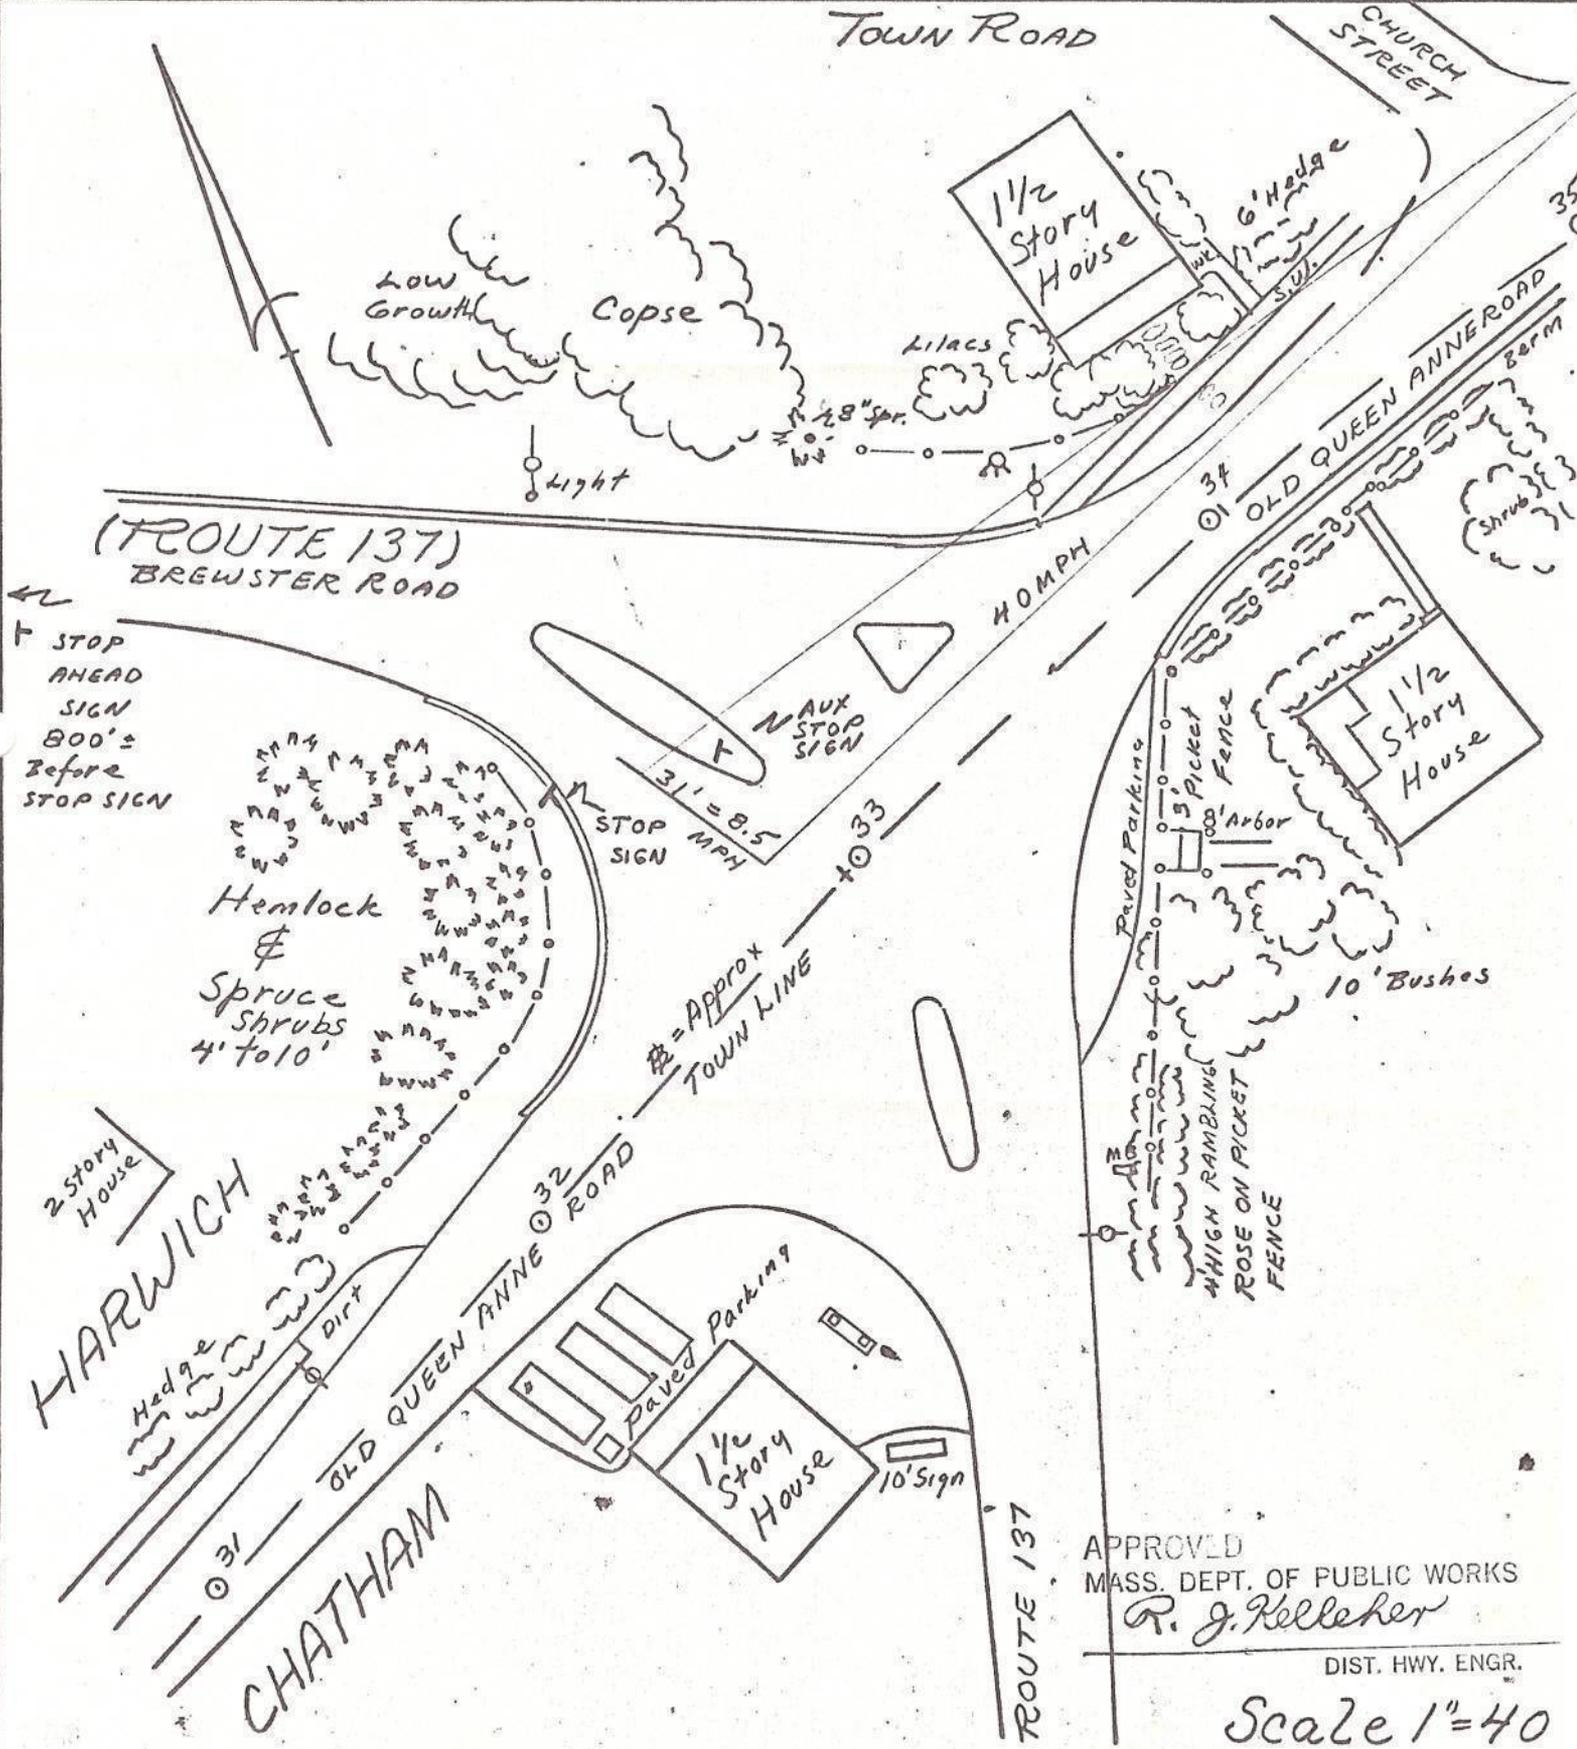

APPROVED
MASS. DEPT. OF PUBLIC WORKS
R. J. Kelleher
DIST. HWY. ENGR.

Scale 1" = 40'