



# TOWN OF HARWICH

Office of Selectmen • Assessors • Boards of Health and Public Welfare

Milton H. Welt • Ralph U. Brett • Charlotte W. Morey

HARWICH, MASSACHUSETTS

"Voted that the Traffic Rules and Orders of the Town of Harwich adopted by the Board of Selectmen July 1, 1940 and subsequent amendments thereto be and are hereby further amended as follows:

By striking out in Article VIII, Section 8 the following description

Eastbound drivers on Great Western Road at Old Chatham Road.

By adding at the end of Article VIII the following new section:

## SECTION 13 OBEDIENCE TO YIELD SIGNS

Every driver of a vehicle or other conveyance approaching an intersection of ways, where there exists facing him an official sign bearing the word "Yield" said sign having been erected in accordance with the written approval of the Department of Public Works of the Commonwealth of Massachusetts and such approval being in effect, shall surrender to oncoming traffic his right to enter the intersection until such time as he has brought his vehicle or other conveyance to a complete stop at a point between the said "Yield" sign and the nearer line of the street intersection, provided, however, that this requirement to stop before entering the intersection shall not apply when a driver approaching a "Yield" sign can enter the intersection in safety without causing interference to approaching traffic.

This section shall not apply when the traffic is otherwise directed by an officer or by a lawful traffic regulating sign, signal or device or as provided in Section 11(b) of this Article.

In accordance with the foregoing, the erection and maintenance of official "Yield" signs are authorized so as to face:

Eastbound drivers on Great Western Road at Old Chatham Road.

Date of Passage June 14, 1968

Milton H. Welt  
Ralph U. Brett  
Charlotte W. Morey  
Board of Selectmen

JUN 18 1968

Attest of Town Clerk Leslie V. Dickerson ."

The Commonwealth of Massachusetts  
DEPARTMENT OF PUBLIC WORKS  
100 NASHUA STREET, BOSTON



City or town HARWICH  
Date July 11, 1968 Permit No. B-412

YIELD SIGN

## TRAFFIC REGULATION PERMIT

Under authority of Chapter 85 Section 2 of the General Laws, Tercentenary Edition, the Department of Public Works, hereby approves the rules and orders made by the Board of Selectmen of Harwich on June 14, 1968 with such stipulations and exceptions, if any, as are noted herein.

The validity of this permit is contingent upon the conformance of the signs, erected or used in connection with these rules and orders with the standards prescribed by the Department of Public Works.

This traffic regulation permit  
covers erection of a yield sign  
under traffic sign permit no.  
B-25.

FOR THE DEPARTMENT OF PUBLIC WORKS

By K. K. K.  
Traffic Engineer

The Commonwealth of Massachusetts  
DEPARTMENT OF PUBLIC WORKS  
100 Nashua St., Boston



City or town.....HARWICH  
Location.....Great Western Road..  
at Old Chatham Road.....  
Date. 7/11/68.....Permit No B-25....

YIELD

#### TRAFFIC SIGN PERMIT

Under authority of Chapter. 89..Section. 8...of the General Laws, Tercentenary Edition, the Department of Public Works hereby approves the following described traffic signs for the above location, provided that a permit for the opening of the road and the placing of structures thereon shall be received from the board or officer in charge of the road.

#### I LOCATION

Signs shall be located in strict accordance with Official Standards of the Department.

#### II DESCRIPTION

- (a) Design\* (1) Identical with Official Department Standards.
- (2) Different from any sign described in Official Department Standards and in accordance with specifications shown on attached drawing.

Traffic regulation permit no.  
B-412 covers erection of a  
yield sign under this permit.

FOR THE DEPARTMENT OF PUBLIC WORKS

By K. J. [Signature]



# SKETCH SHOWING LOCATION OF PROPOSED YIELD SIGN

FORM T-57


COMMONWEALTH OF MASSACHUSETTS  
DEPARTMENT OF PUBLIC WORKS  
100 NASHUA STREET  
BOSTON, MASS.

TOWN: Harwich  
LOCATION: on Great Western Road  
@ Old Chatham Road and Main Street  
DATE: 7/1/48 PERMIT NO. B-25

TOWN ROAD

APPROVED

*K. Kichona*  
Traffic Engineer

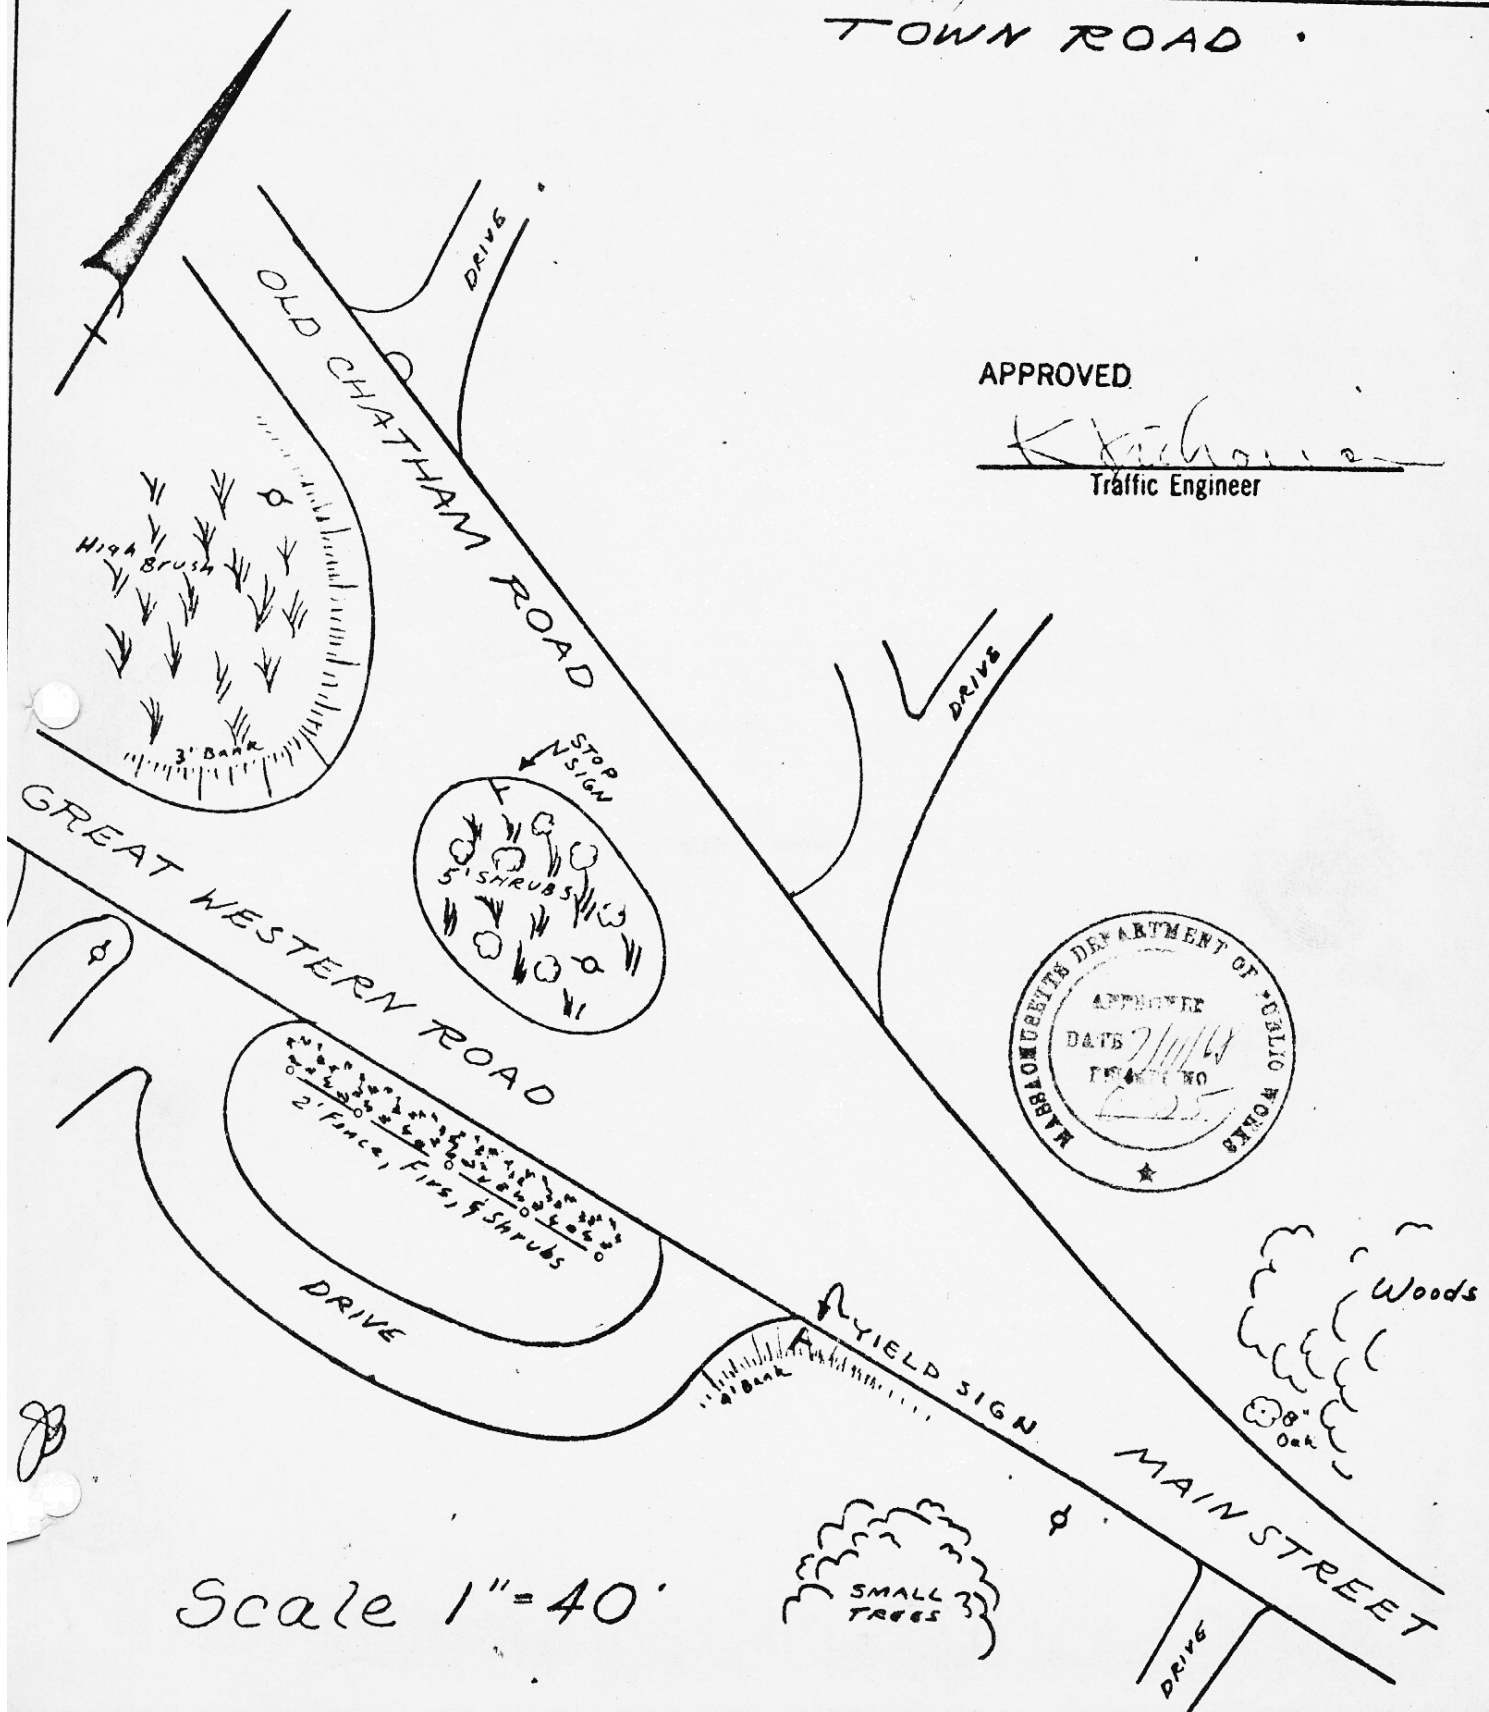

Scale 1" = 40'