



The Commonwealth of Massachusetts
Department of Public Works
100 Nashua Street, Boston 02114

HARWICH TRAFFIC

June 8, 1972


Mr. Gordon R. Eldredge
Town Clerk
Harwich, Massachusetts

Dear Mr. Eldredge:

Enclosed are copies of Sign Permits Nos. B-1129 to B-1132 covering erection of Stop signs and Permits Nos. B-148 to B-151 covering erection of Yield signs at the intersections as indicated.

Since these are State Highway intersections, the signs will be erected by this Department and may be enforced under the provisions of Article IV, Sections 11 and 11A of the Rules and Regulations for Driving on State Highways.


Very truly yours,

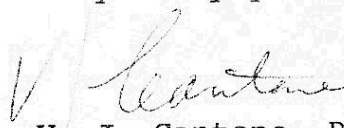
V. J. Cantone, P.E.
Traffic Engineer

JB:sw
Att.



The Commonwealth of Massachusetts
DEPARTMENT OF PUBLIC WORKS
100 Nashua St., Boston

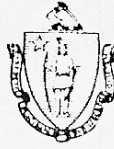

City or town.....HARWICH.....
Location.S.W..Ramp.fr.Rt.6..(Mid-
Cape)..@.Rt.124(Pleasant.Lake.Rd.)
Date.June.8.1972.Permit NoB-148...

YIELD

STATE HIGHWAY

TRAFFIC SIGN PERMIT

Under authority of Chapter..89.Section...8.of the General Laws, Tercentenary Edition, the Department of Public Works hereby approves the following described traffic signs for the above location, provided that a permit for the opening of the road and the placing of structures thereon shall be received from the board or officer in charge of the road.

I LOCATION

Signs shall be located in strict accordance with Official Standards of the Department.

II DESCRIPTION

- (a) Design* (1) Identical with Official Department Standards.
- (2) Different from any sign described in Official Department Standards and in accordance with specifications shown on attached drawing.

FOR THE DEPARTMENT OF PUBLIC WORKS

BY


V. J. Cantone
V. J. Cantone, P.E.
Traffic Engineer

SKETCH SHOWING LOCATION OF PROPOSED FIELD SIGN

FORM T-5

COMMONWEALTH OF MASSACHUSETTS
DEPARTMENT OF PUBLIC WORKS
100 NASSAUA STREET
BOSTON, MASS.

TOWN: Harwich
LOCATION: on S.W. Ramp from Route 6 (Mid-Cape)
to Route 124 (Pleasant Lake Road)
DATE: 6-8-32 PERMIT NO. B-145

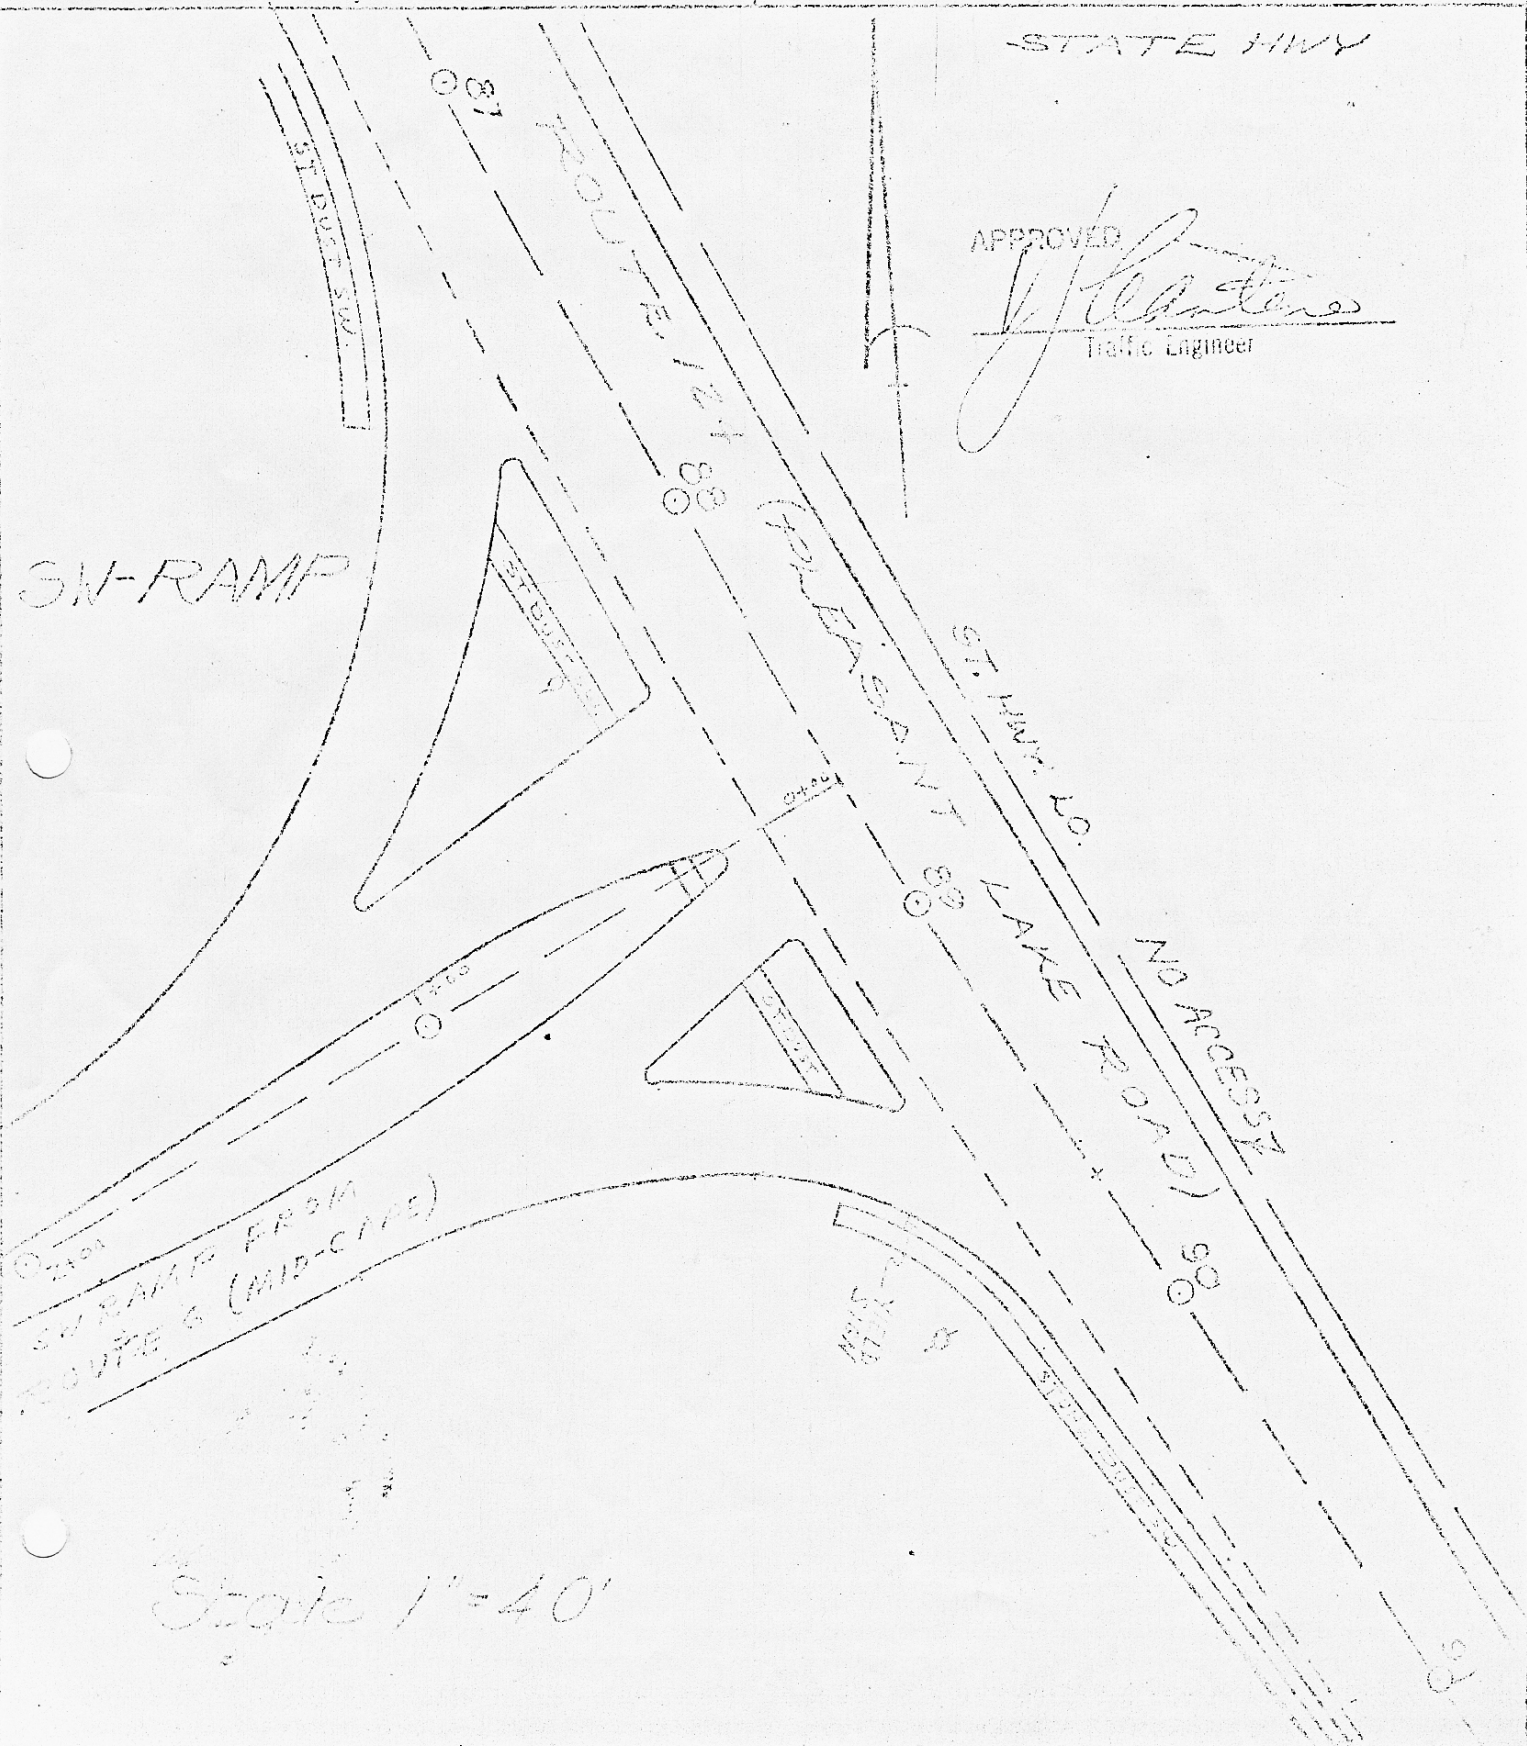

STATE HIGHWAY

APPROVED

Traffic Engineer

The Commonwealth of Massachusetts
DEPARTMENT OF PUBLIC WORKS
100 Nashua St., Boston



City or town..... HARWICH.....
Location N.E. Ramp fr. Rt. 6 (Mid-
Cape) @ Rt. 124 (Pleasant Lake Rd.)
Date June 8, 1972 Permit No B-149..

YIELD

STATE HIGHWAY

TRAFFIC SIGN PERMIT

Under authority of Chapter..89 Section..8. of the General Laws, Tercentenary Edition, the Department of Public Works hereby approves the following described traffic signs for the above location, provided that a permit for the opening of the road and the placing of structures thereon shall be received from the board or officer in charge of the road.

I LOCATION


Signs shall be located in strict accordance with Official Standards of the Department.

II DESCRIPTION

- (a) Design * (1) Identical with Official Department Standards.
- (2) Different from any sign described in Official Department Standards and in accordance with specifications shown on attached drawing.

FOR THE DEPARTMENT OF PUBLIC WORKS

By

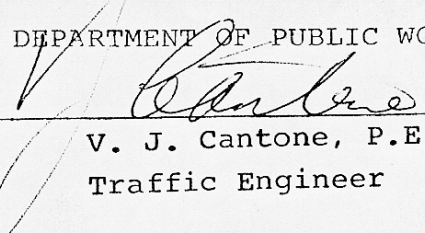
V. J. Cantone, P.E.
Traffic Engineer

SKETCH SHOWING LOCATION OF PROPOSED YIELD SIGN

FORM T-17

COMMONWEALTH OF MASSACHUSETTS
DEPARTMENT OF PUBLIC WORKS
100 NICHUA STREET
BOSTON, MASS.

TOWN: Norwich
LOCATION: on R.E. Ramp from Route 6 (Mid-Cape)
@ Route 122 (Pleasant Lake Road)
DATE: 6-8-72 PERMIT NO. B-149

STATE HIGHWAY

APPROVED

[Signature]
Traffic Engineer

YIELD
SIGN

NE RAMP FROM
ROUTE 6 (MID-CAPE)

ROUTE 122

STATE HIGHWAY 122 (PLEASANT LAKE ROAD)
(NO ACCESS)

NE-TRAM

Scale 1"=40'

The Commonwealth of Massachusetts
DEPARTMENT OF PUBLIC WORKS
100 Nashua St., Boston



City or town.....HARWICH.....
Location S.E. Ramp fr. Rt. 6. (Mid-Cape)
@ Rt. 137. (Brewster Rd.).....
Date June 8, 1972 Permit No. B-150.

YIELD

STATE HIGHWAY

TRAFFIC SIGN PERMIT

Under authority of Chapter 89, Section 8... of the General Laws, Tercentenary Edition, the Department of Public Works hereby approves the following described traffic signs for the above location, provided that a permit for the opening of the road and the placing of structures thereon shall be received from the board or officer in charge of the road.

I LOCATION

Signs shall be located in strict accordance with Official Standards of the Department.

II DESCRIPTION

- (a) Design *(1) Identical with Official Department Standards.
- (2) Different from any sign described in Official Department Standards and in accordance with specifications shown on attached drawing.

FOR THE DEPARTMENT OF PUBLIC WORKS

By

A handwritten signature in dark ink, appearing to read "V. J. Cantone", written over a horizontal line.

V. J. Cantone, P.E.
Traffic Engineer

SKETCH SHOWING LOCATION OF REQUIRED YIELD SIGN

FORM T-51

COMMONWEALTH OF MASSACHUSETTS
DEPARTMENT OF PUBLIC WORKS
100 NASHUA STREET
BOSTON, MASS.

TOWN: Harwich

LOCATION: on S.E. Ramp from Route 6 (Mid-Cape)
to Route 137 (Brewster Road)

DATE: 6-8-72

PERMIT NO.: B-150

STATE HIGHWAY

APPROVED

S.E. RAMP

J. J. [Signature]
Traffic Engineer

YIELD
SIGN


SE RAMP FROM ROUTE 6
2500
+

ROUTE 137

STONE BRIDGE (BREWSTER ROAD)

NO ACCESS
STATE HWY 137

The Commonwealth of Massachusetts
DEPARTMENT OF PUBLIC WORKS
100 Nashua St., Boston

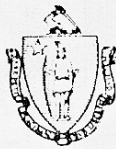

City or town.....HARWICH.....
Location..N.E..Ramp.fr.Rt.6..(Mid-
Cape)..@.Rt.137..(Brewster.Rd.)
DateJune.8..1972.Permit NoB-151...

YIELD

STATE HIGHWAY

TRAFFIC SIGN PERMIT

Under authority of Chapter.89.Section.8...of the General Laws, Tercentenary Edition, the Department of Public Works hereby approves the following described traffic signs for the above location, provided that a permit for the opening of the road and the placing of structures thereon shall be received from the board or officer in charge of the road.

I LOCATION


Signs shall be located in strict accordance with Official Standards of the Department.

II DESCRIPTION

- (a) Design* (1) Identical with Official Department Standards.
- (2) Different from any sign described in Official Department Standards and in accordance with specifications shown on attached drawing.

FOR THE DEPARTMENT OF PUBLIC WORKS

By

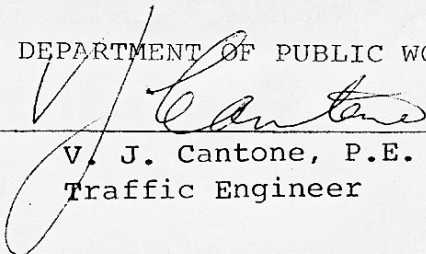
V. J. Cantone, P.E.
Traffic Engineer

SKETCH SHOWING LOCATION OF PROPOSED YIELD SIGN

FORM T-57

COMMONWEALTH OF MASSACHUSETTS
DEPARTMENT OF PUBLIC WORKS
100 NASHUA STREET
BOSTON, MASS.

TOWN: Harwich
LOCATION: on N.E. Ramp from Route 6 (Mid-Cape)
@ Route 137 (Brewster Road)
DATE: 6-8-72 PERMIT NO.: B-157

STATE HIGHWAY

APPROVED

[Signature]
Traffic Engineer

