


- LEGEND
- 20' FINGER
  - 30' FINGER
  - 40' FINGER
  - 50' FINGER

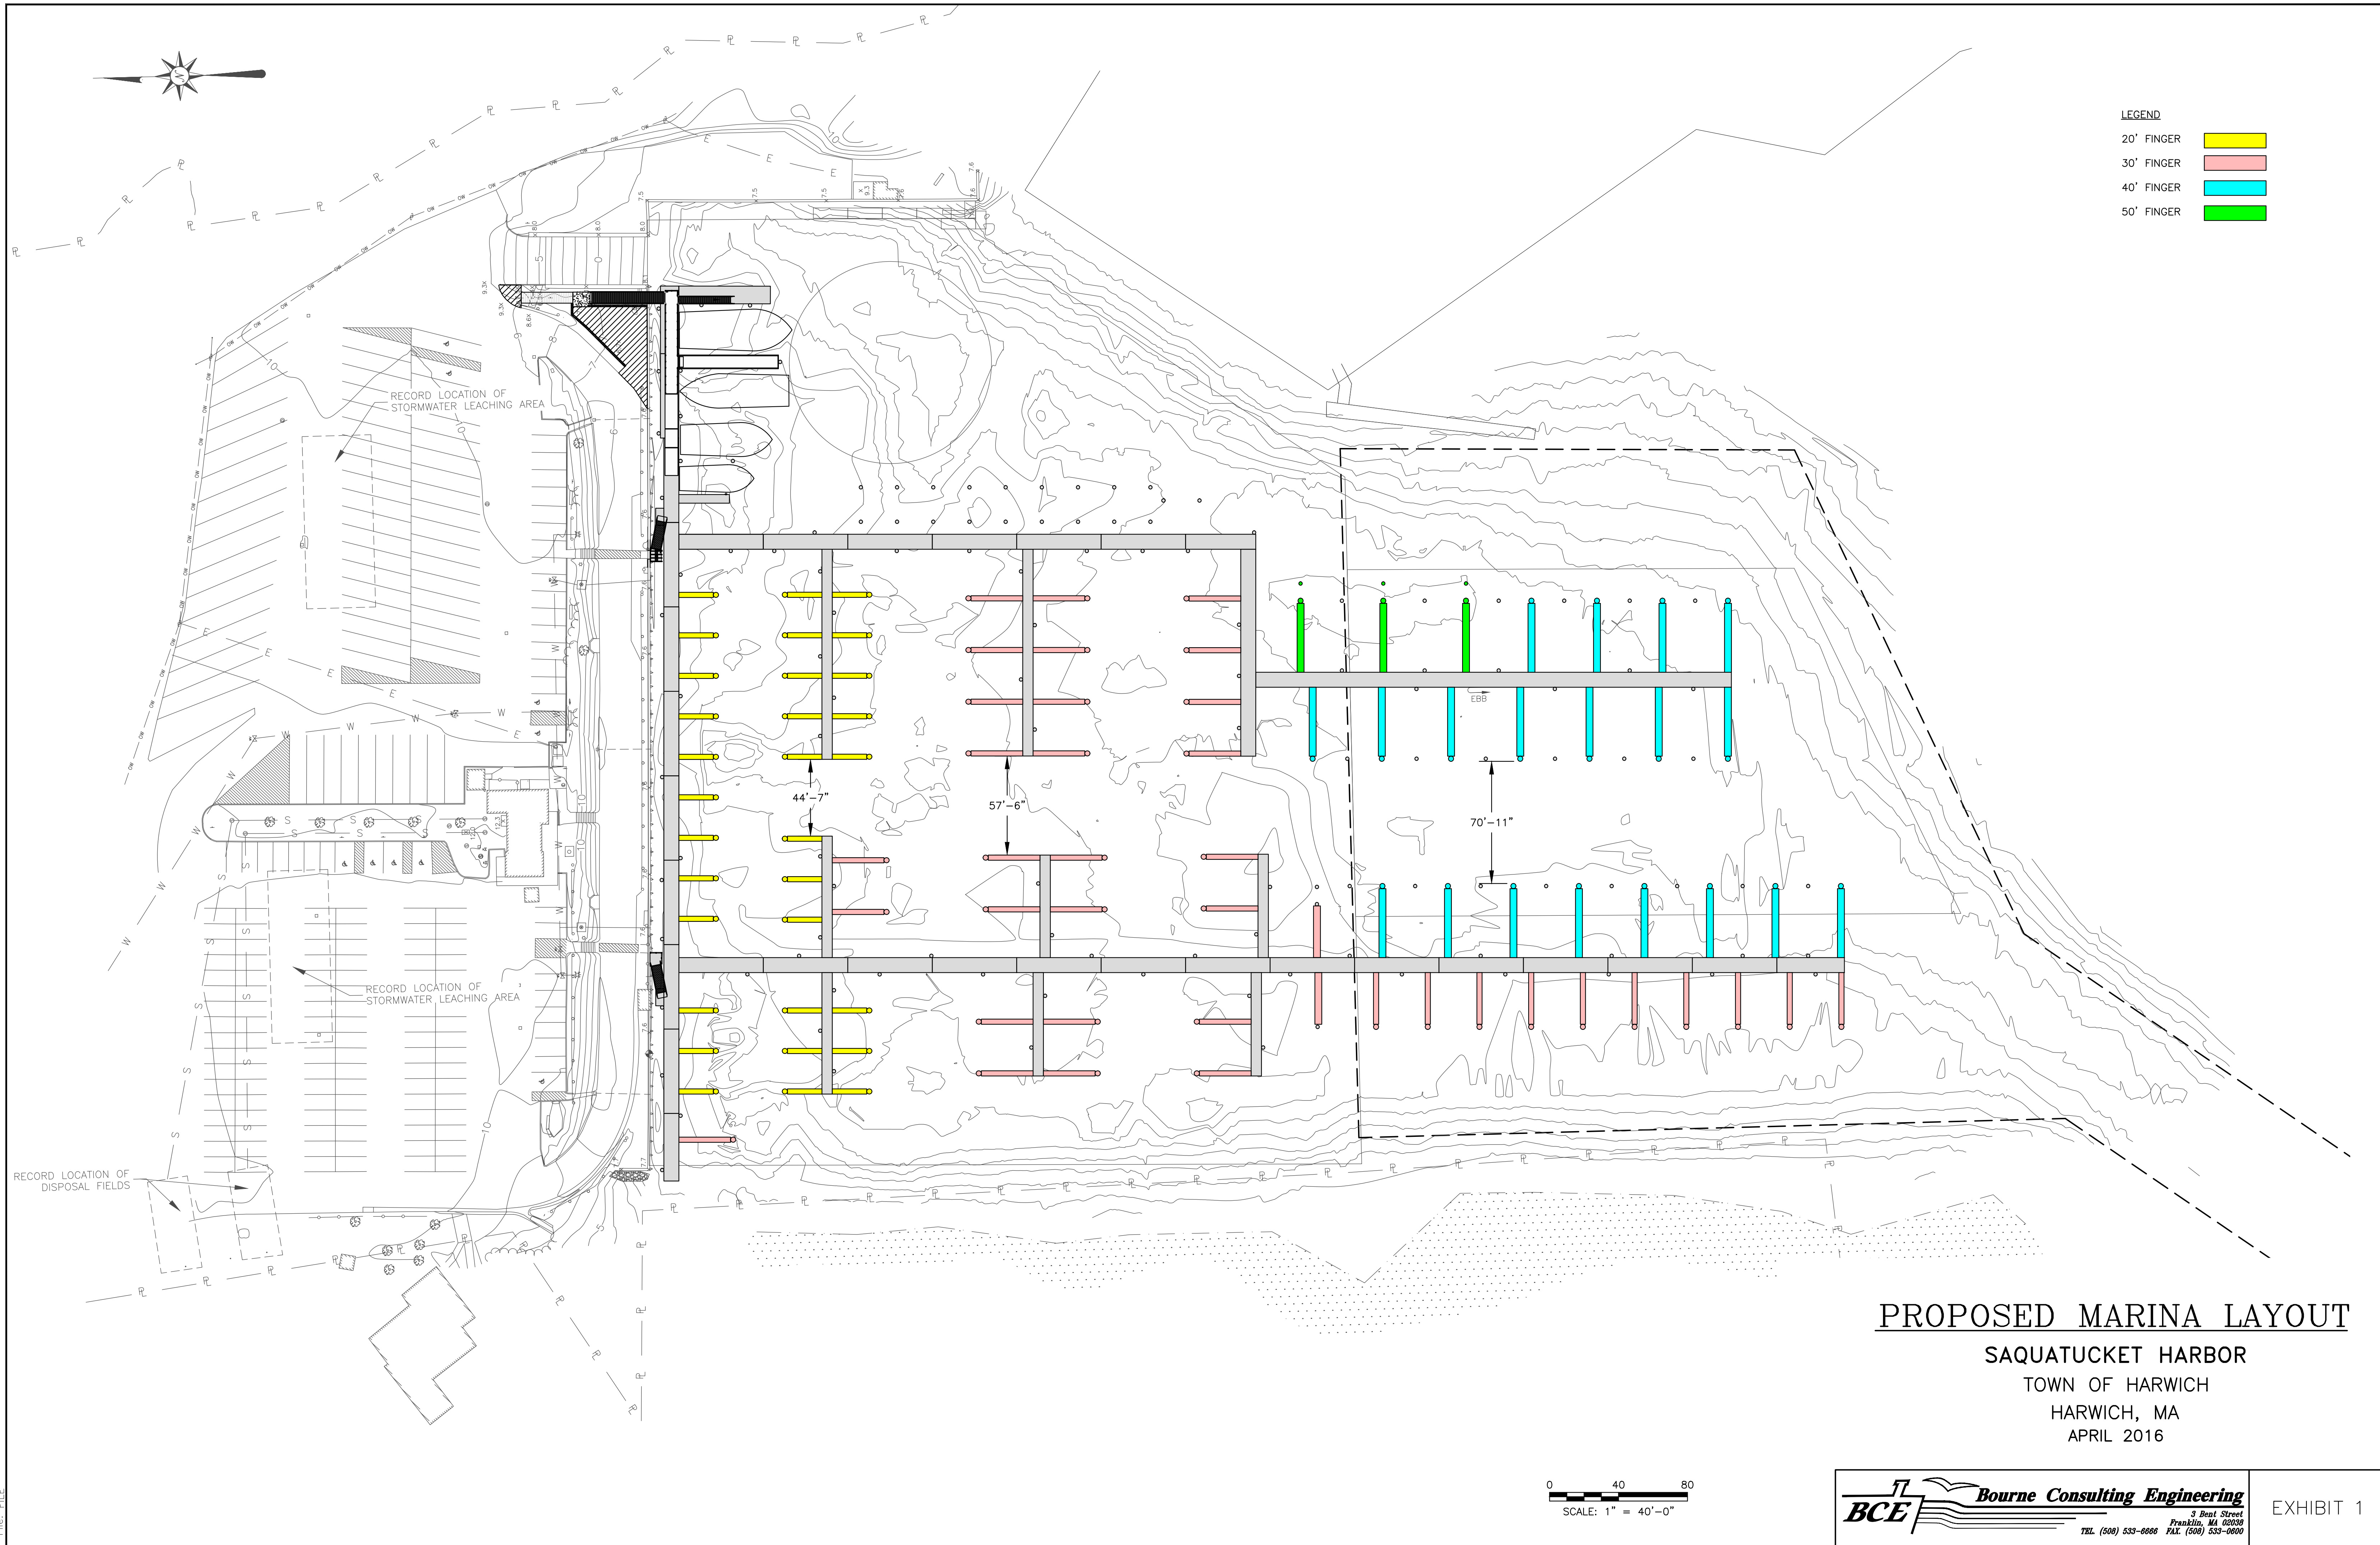


# PROPOSED MARINA LAYOUT

SAQUATUCKET HARBOR

TOWN OF HARWICH

HARWICH, MA

APRIL 2016

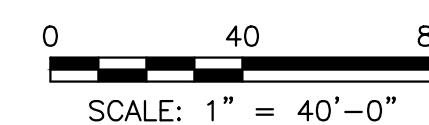

**BCE** Bourne Consulting Engineering  
 3 Boat Street  
 Franklin, MA 02038  
 TEL. (508) 533-8866 FAX. (508) 533-0600