
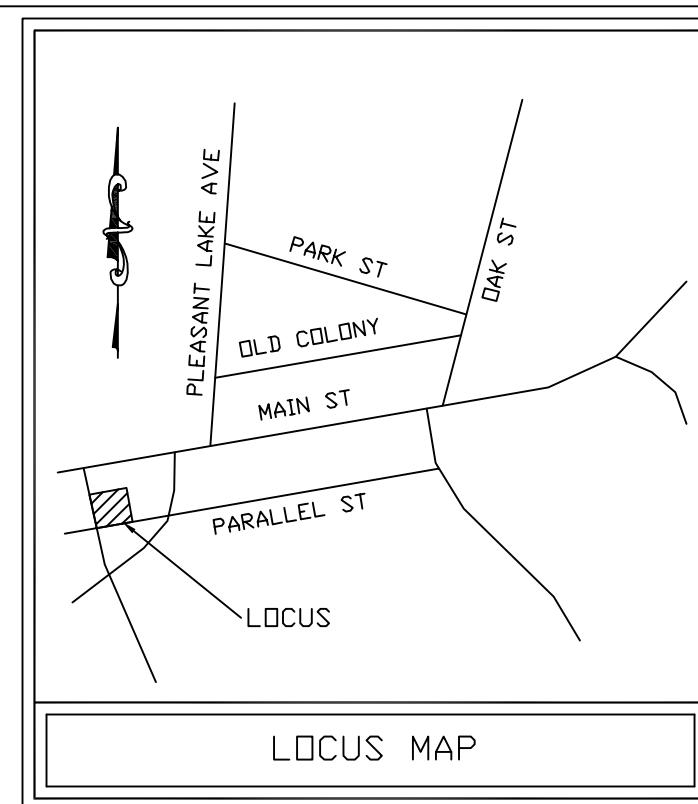


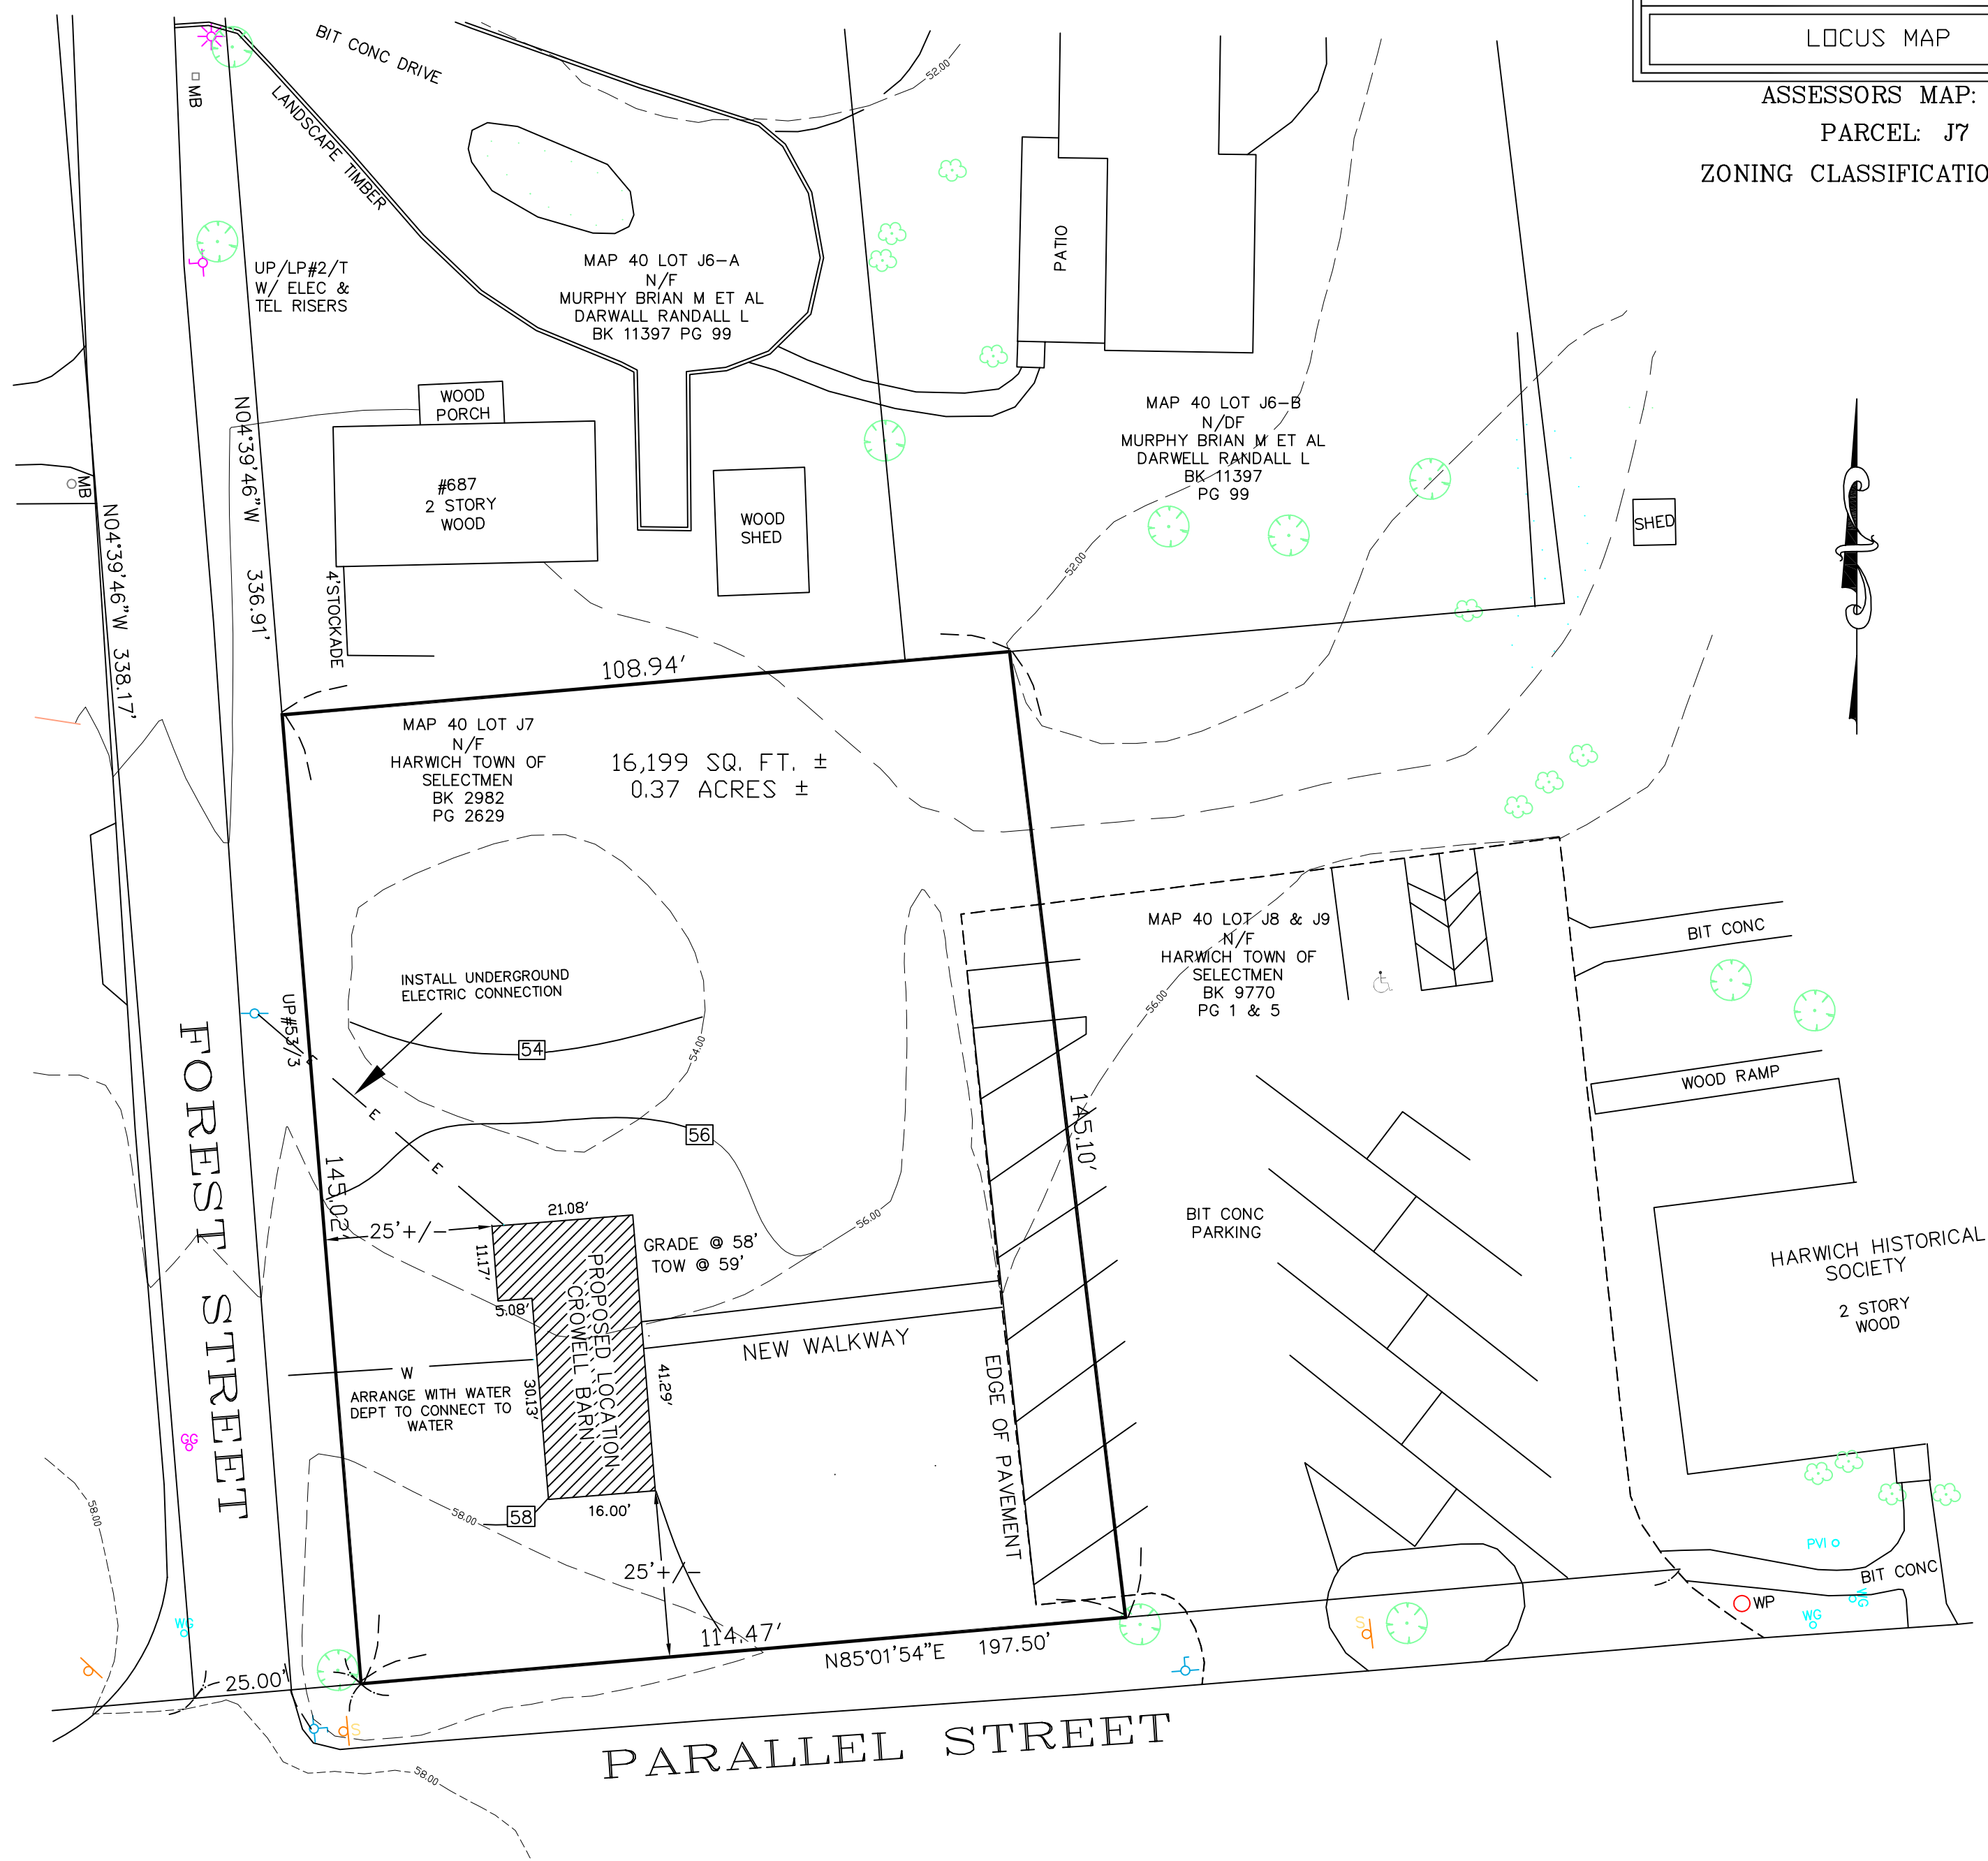

ASSESSORS MAP: 40
PARCEL: J7
ZONING CLASSIFICATION: RM

SKETCH PLAN DELINEATING
CROWELL BARN SITE LAYOUT
AT 72 PARALLEL STREET
HARWICH (CENTER)
MASSACHUSETTS
AS PREPARED FOR
TOWN OF HARWICH

THIS PLAN DOES NOT REPRESENT A PROPERTY LINE SURVEY. FOR ANY WORK TO BE PERFORMED IN AND ABOUT THE INTERIOR PROPERTY LINES, SAID PROPERTY LINES NEED TO BE ESTABLISHED BY A FULL INSTRUMENT SURVEY AND PERIMETER PLAN PREPARED TO THE NORMAL STANDARD OF CARE OF PROFESSIONAL LAND SURVEYORS PRACTICING IN THE COMMONWEALTH OF MASSACHUSETTS AND THE CMR 250 (2.00 - 6.00).

LINES SHOWN ON THIS PLAN ARE FROM THE HARWICH CENTER INITIATIVE SURVEY PREPARED BY SMC (9/1/2010) AND DO NOT NECESSARILY REPRESENT PROPERTY LINE PLACEMENT.

JULY 15, 2013

0' 20' 40' 60'

SCALE: 1"=20'

ENGINEERING DEPARTMENT
TOWN OF HARWICH
732 MAIN STREET
HARWICH, MA
02645

SKETCH #4-A