


LIVING AREA
2229 SQ. FT.

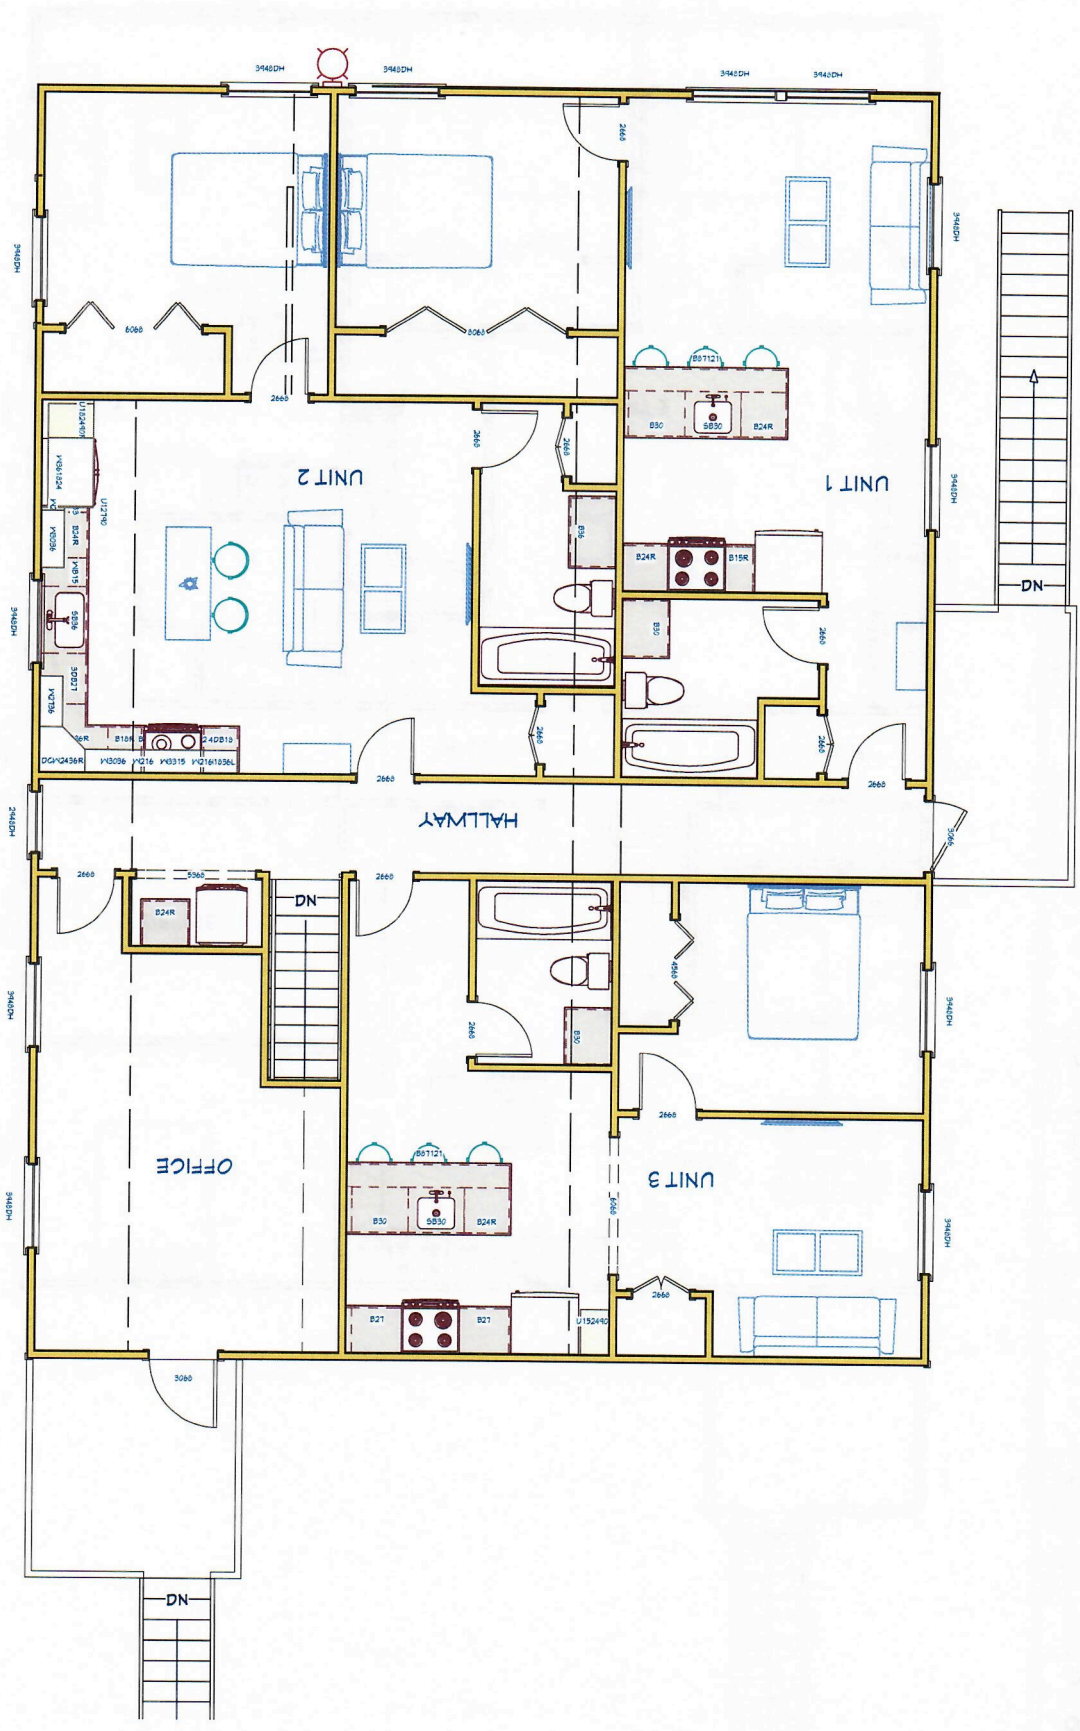

DRAWINGS PROVIDED BY:
DS

PROJECT DESCRIPTION:
Proposed Plan 1
Sheet 11" x 17"

SHEET TITLE:
2nd Floor

INDEX:
Option 2

SCALE:
1/4" = 1'

DATE:
10/13/23

P-9