


ROUTE 39
SEE SHEET C002

WILLIAMSBURG AVENUE

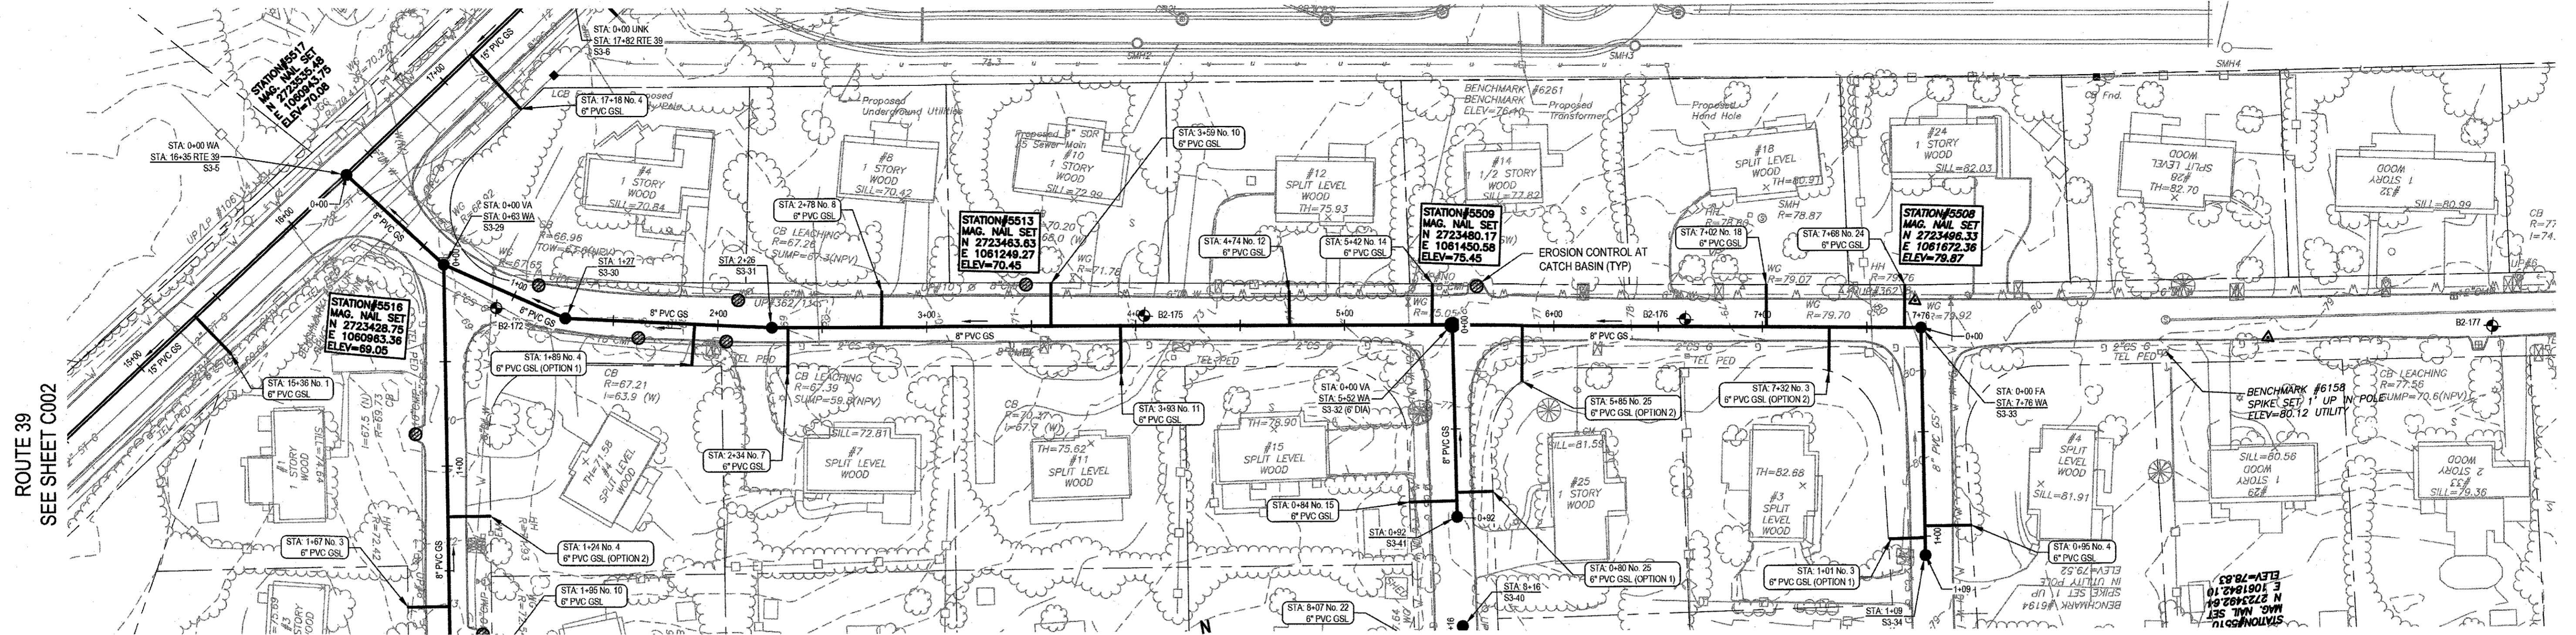


ROUTE 39
SEE SHEET C002

VICKSBURG AVENUE
SEE SHEET C008


WILLIAMSBURG AVENUE - PLAN
SCALE 1" = 40'

VICKSBURG AVENUE
SEE SHEET C008

FREDERICKSBURG AVENUE

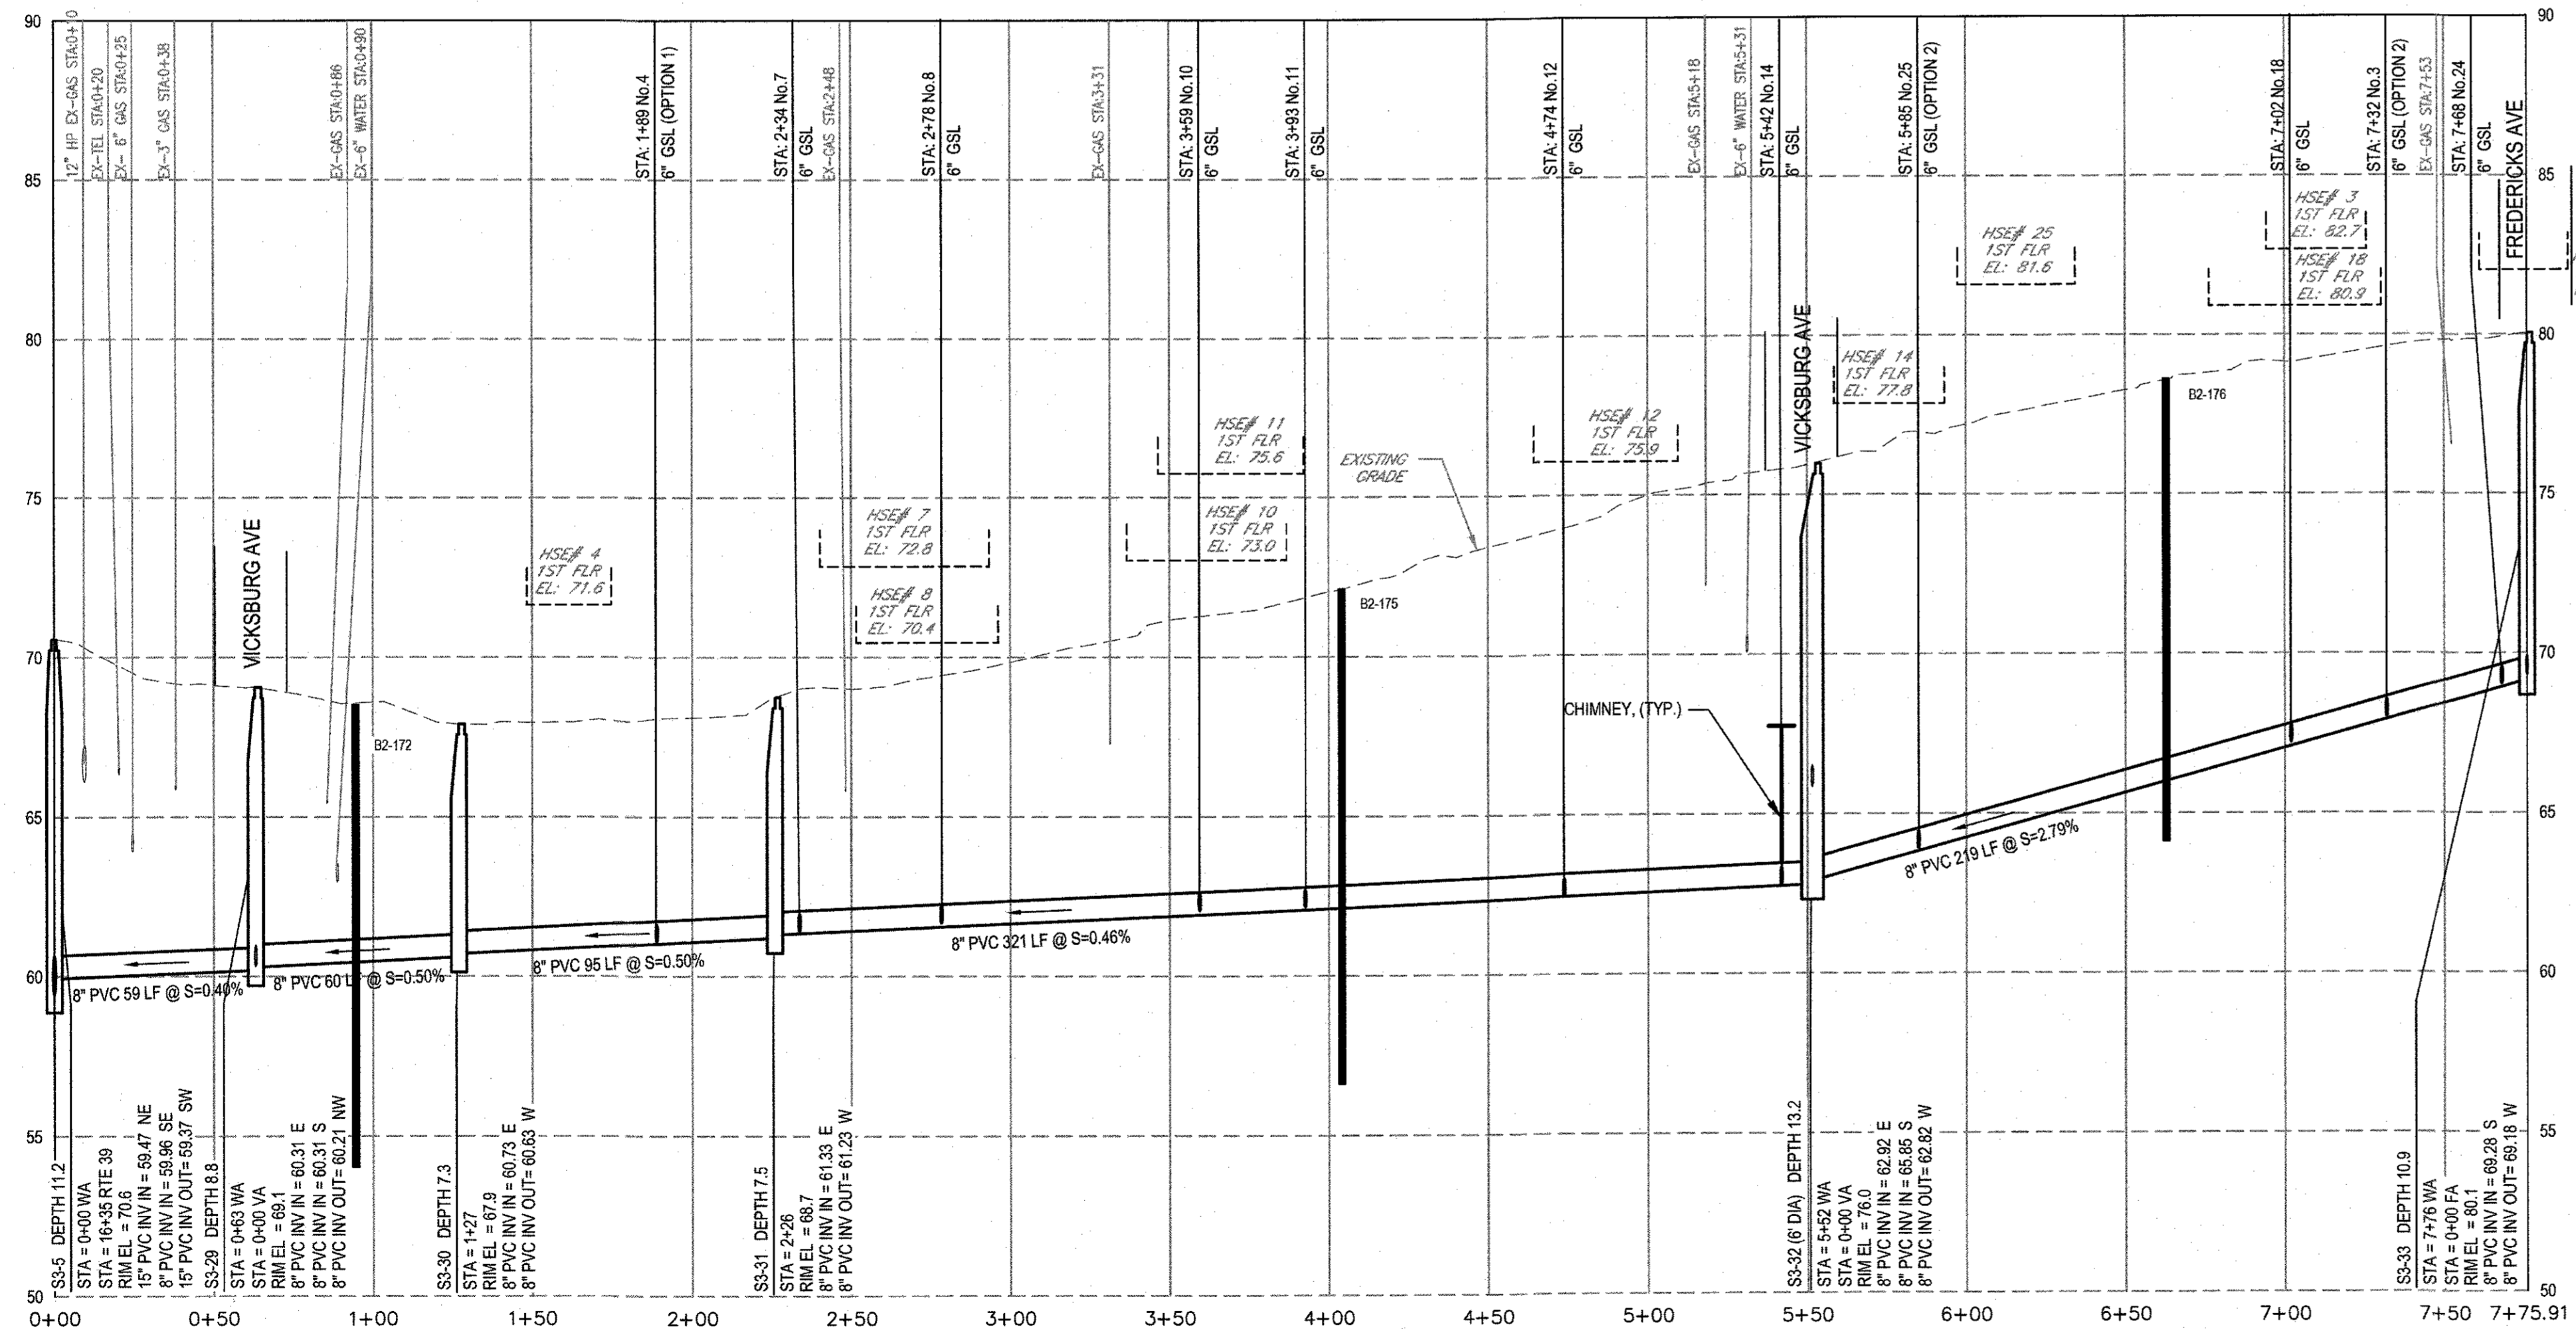

WILLIAMSBURG AVENUE - PROFILE
SCALE HORIZ 1" = 40' VERT 1" = 4'

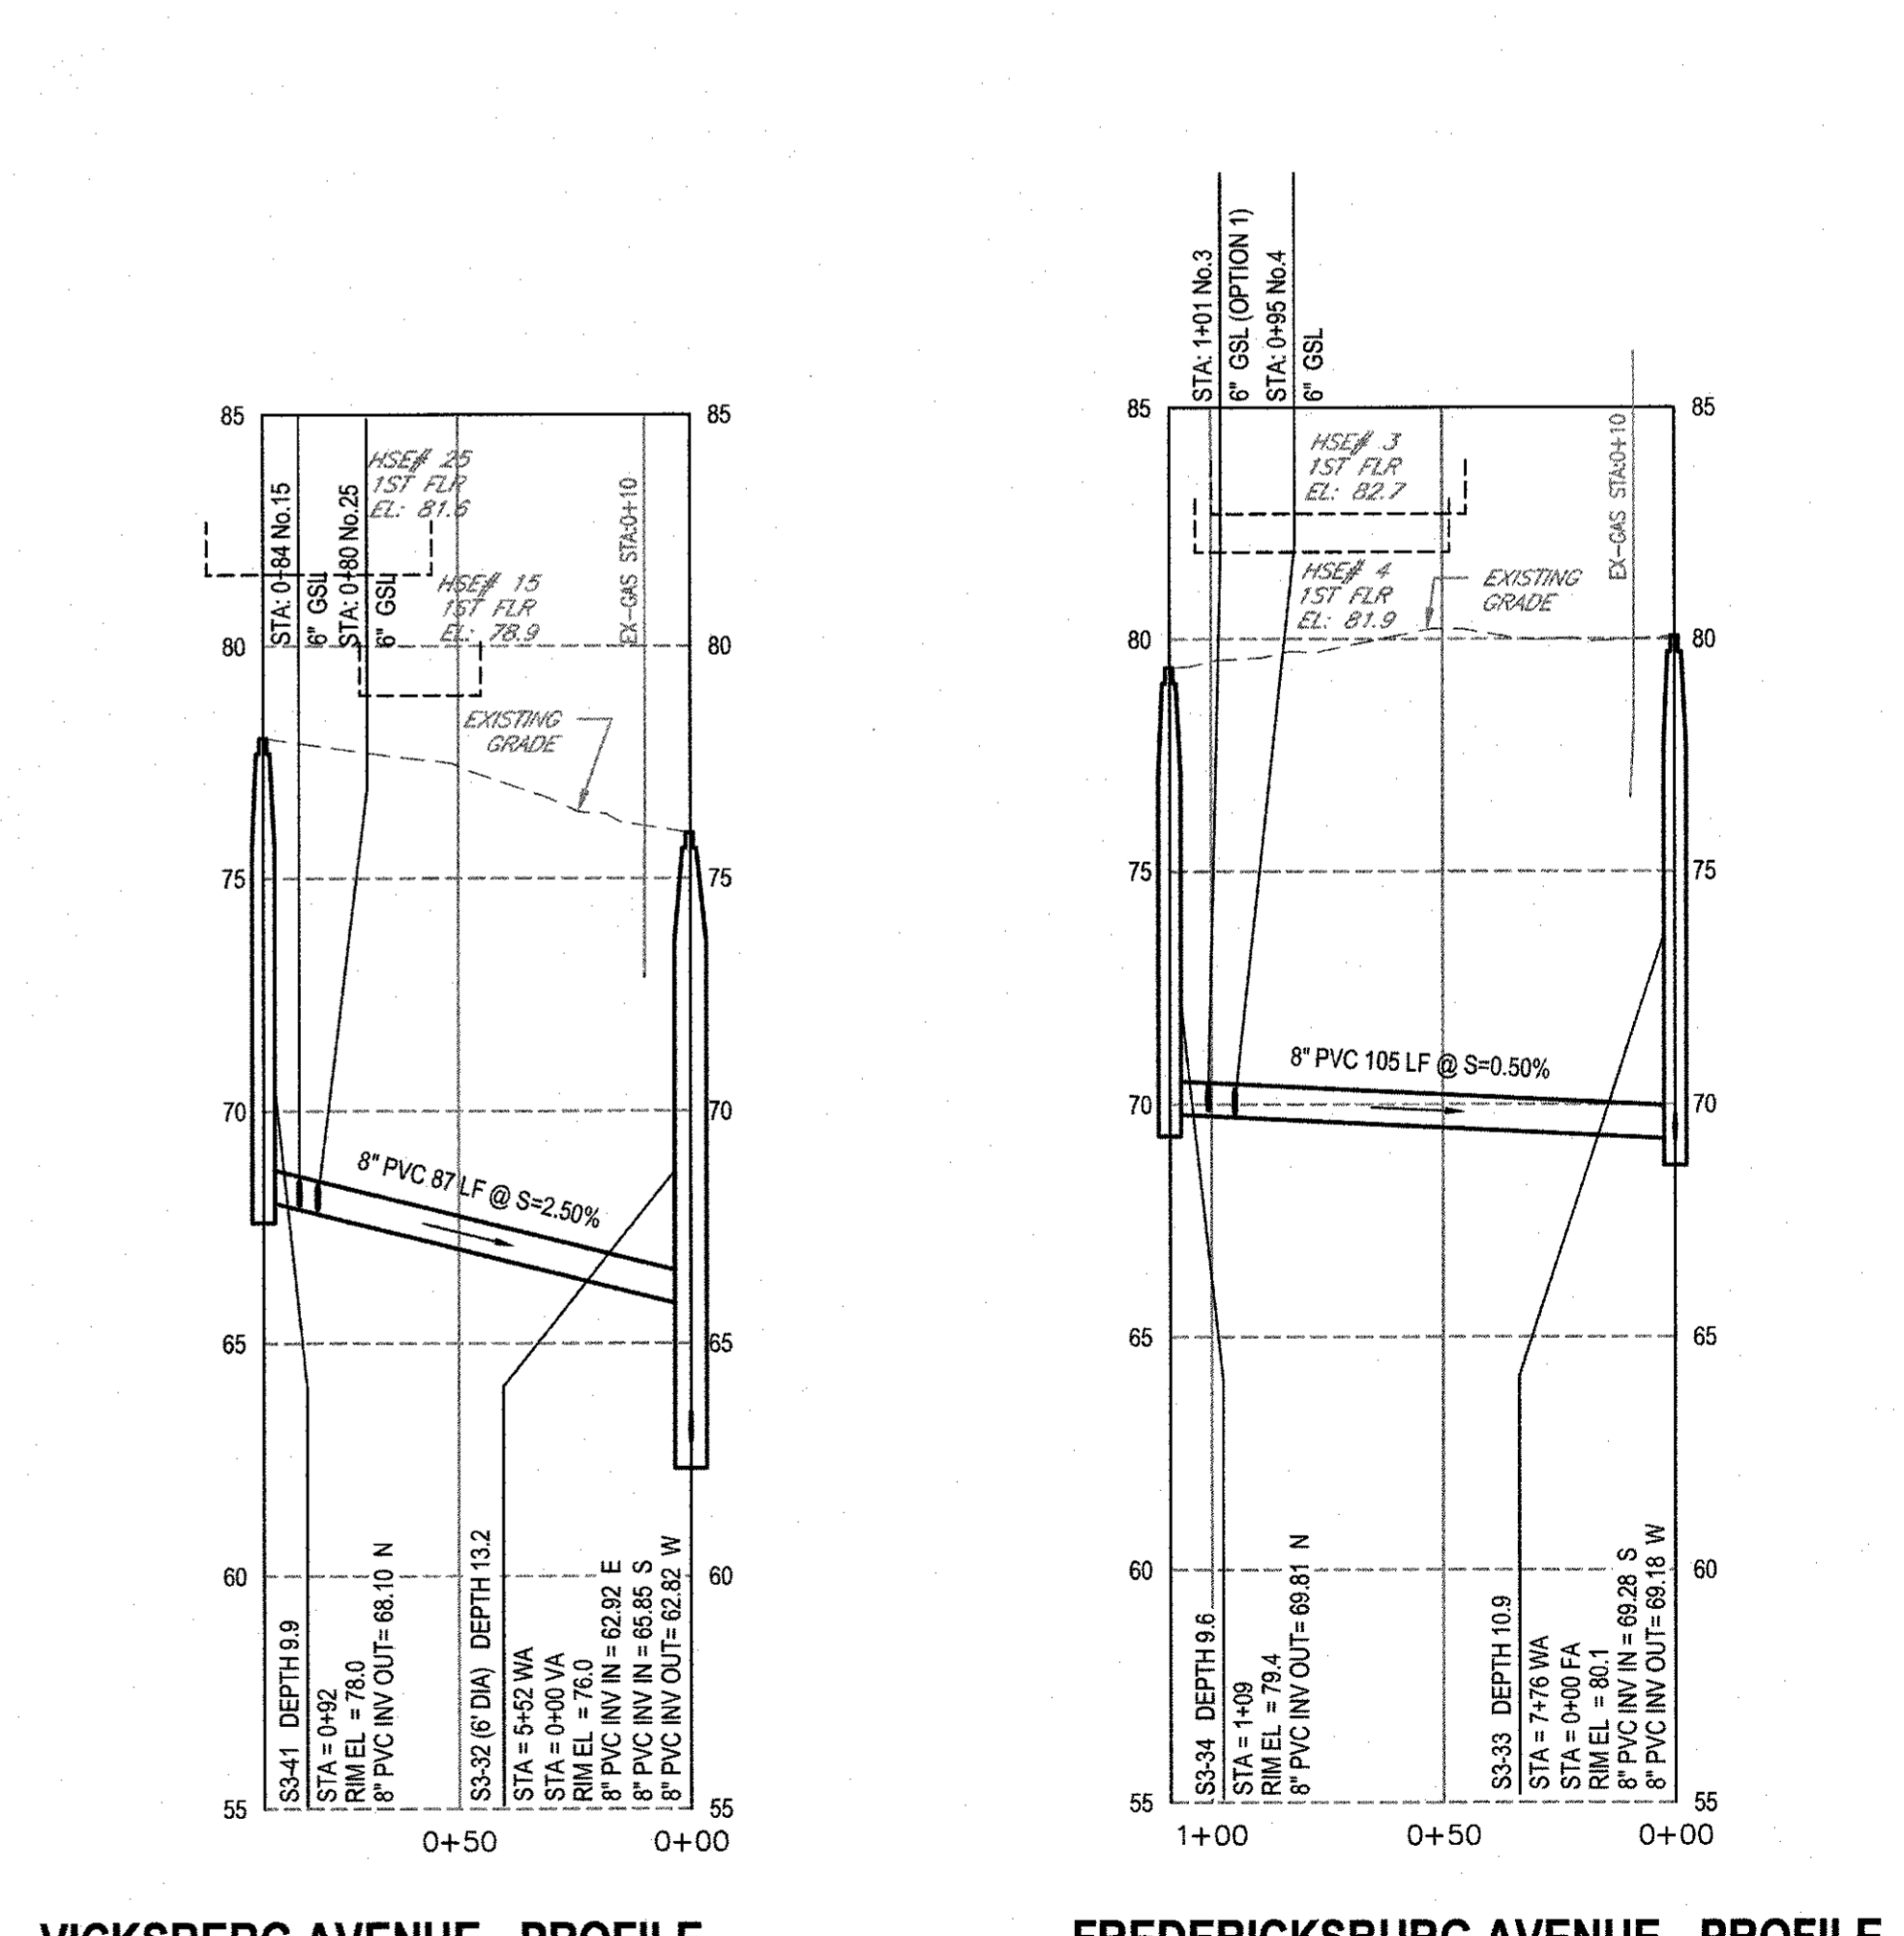


VICKSBURG AVENUE - PROFILE
SCALE HORIZ 1" = 40' VERT 1" = 4'

FREDERICKSBURG AVENUE - PROFILE
SCALE HORIZ 1" = 40' VERT 1" = 4'

No.	Issue	Author	Checked	Approved	Date
0	FOR CONSTRUCTION	J. O'BRIEN	M. COLLINS	J. GREGG	03-2024
1		J. O'BRIEN	M. SMITH	M. DRAINVILLE	

NOTE: UNDERGROUND FACILITIES, STRUCTURES, AND UTILITIES HAVE BEEN PLOTTED FROM AVAILABLE SURVEYS AND RECORDS, AND THEREFORE THEIR LOCATIONS MUST BE CONSIDERED APPROXIMATE ONLY. THERE MAY BE OTHERS, THE EXISTENCE OF WHICH IS PRESENTLY NOT KNOWN. ANYONE USING UTILITY INFORMATION AND DATA PROVIDED HEREIN SHALL CALL DIG SAFE AT 811 SEVENTY TWO (72) HOURS, 3 BUSINESS DAYS IN ADVANCE TO VERIFY THE LOCATION OF UTILITIES PRIOR TO START OF CONSTRUCTION.

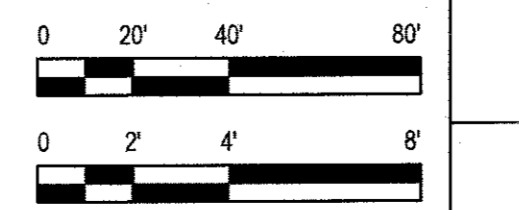

Bar is one inch on original size sheet

Sandra L. Tropp
Professional Engineer
No. 48960

GHD Inc.
1545 Iyanough Road
Hyannis MA 02601 USA
T 1 774 470 1630 F 1 774 470 1631 W www.ghd.com

Conditions of Use
This document and the ideas and designs incorporated herein, as an instrument of professional service, is the property of GHD. This document may only be used by GHD's client (and any other person who GHD has agreed can use this document) for the purpose for which it was prepared and must not be used by any other person or for any other purpose.

Client **TOWN OF HARWICH, MASSACHUSETTS**

Project **PHASE 3 HARWICH SEWER EXTENSION PROJECT CONTRACT 1-E**

Project No. **12577255**

Date **MARCH 2024**

Scale **AS SHOWN**

Title **WILLIAMSBURG AVENUE - PLAN & PROFILE**

Sheet No. **C007**