

NOTE: HOUSE #1644 MAY REQUIRE GRINDER PUMP FOR CONNECTION. REFER TO GENERAL NOTES.

ORLEANS-HARWICH ROAD (ROUTE 39)  
NOTE: NO SEPTIC ELEVATION INFORMATION. HOUSE #1646 MAY REQUIRE GRINDER PUMP FOR CONNECTION. REFER TO GENERAL NOTES.

NOTE: CONSERVATION TRUST, NO LATERAL

NOTE: HOUSE 1667 (RT 39) & 259 (PBR) SEWER LATERAL ON PLEASANT BAY ROAD (PBR).

ORLEANS ROAD (ROUTE 39) - PLAN 5


SCALE 1" = 40'

ORLEANS ROAD (ROUTE 39) - PROFILE 5

SCALE HORIZ 1" = 40' VERT 1" = 4'


MATCHLINE STA 11+50 (FOR CONTINUATION SEE SHEET C013)

MATCHLINE STA 0+00 (FOR CONTINUATION SEE SHEET C15)

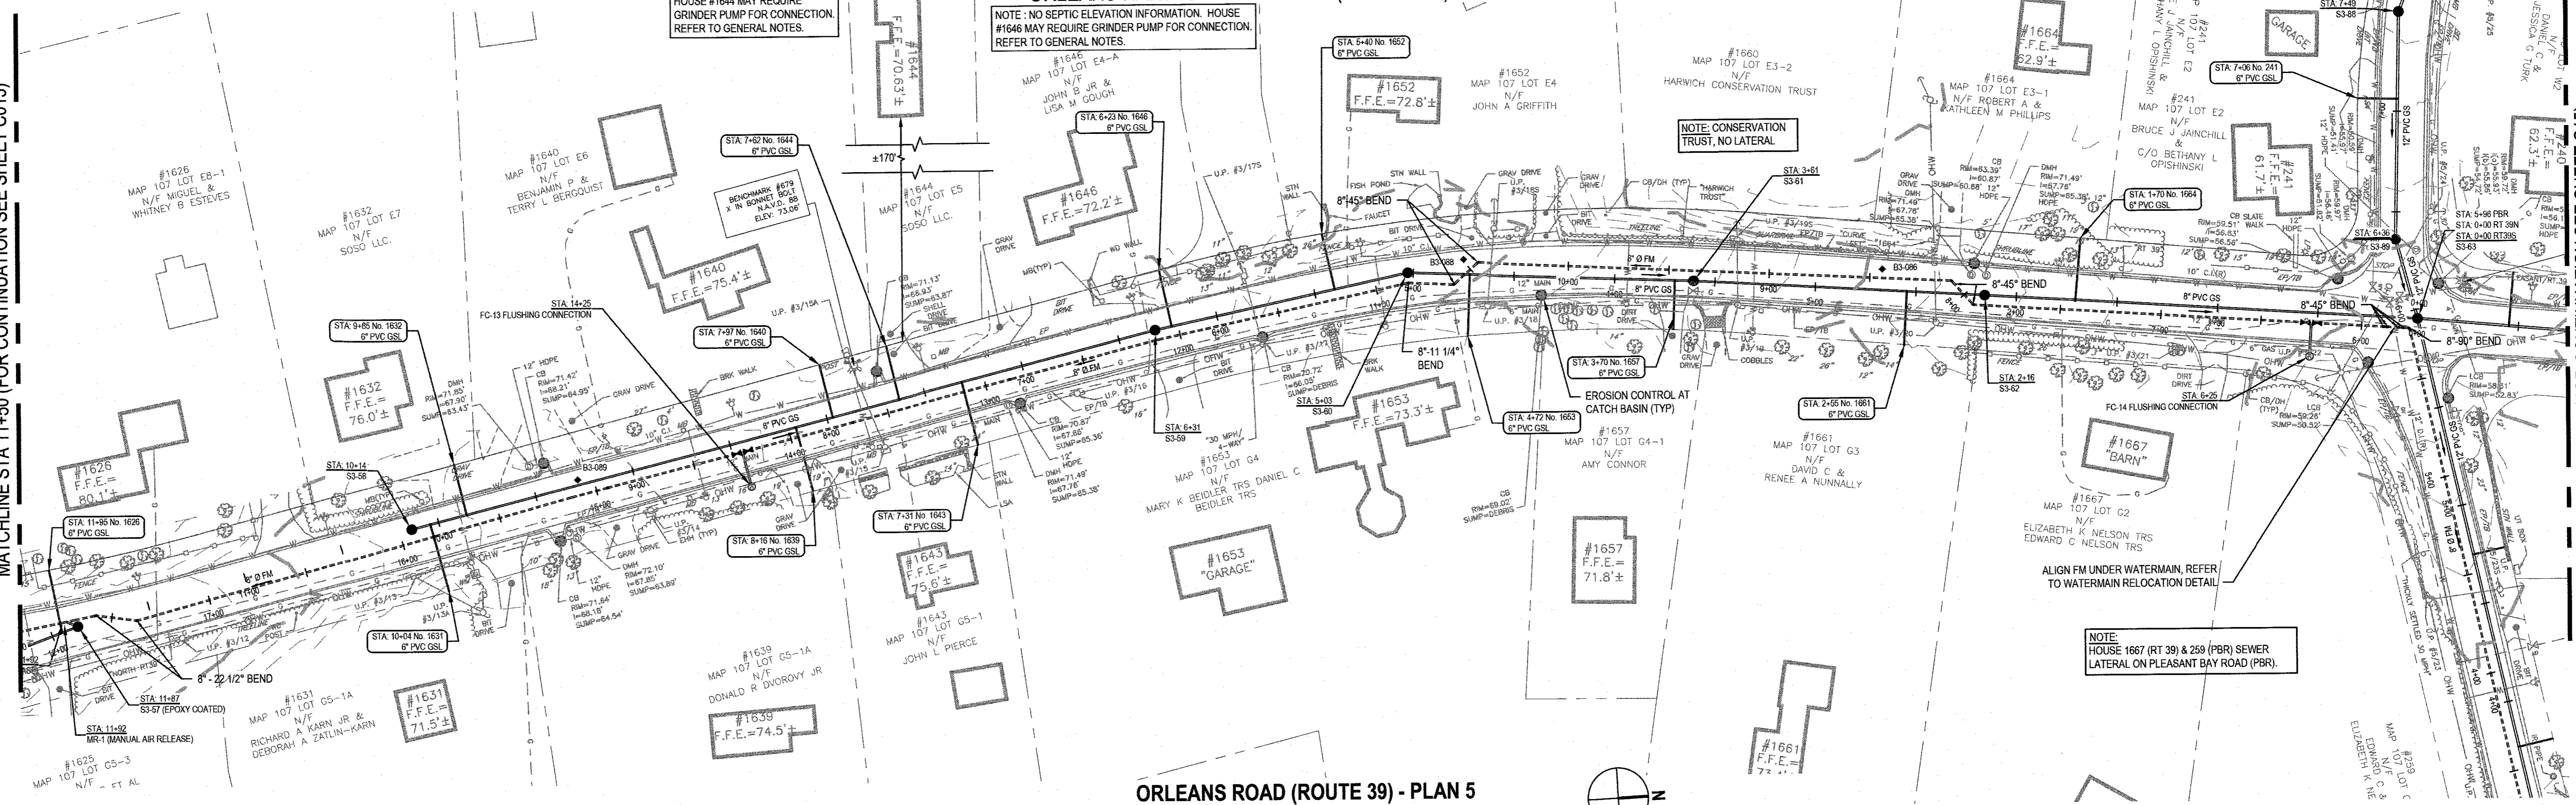



MATCHLINE STA 11+50 (FOR CONTINUATION SEE SHEET C013)

MATCHLINE STA 0+00 (FOR CONTINUATION SEE SHEET C015)

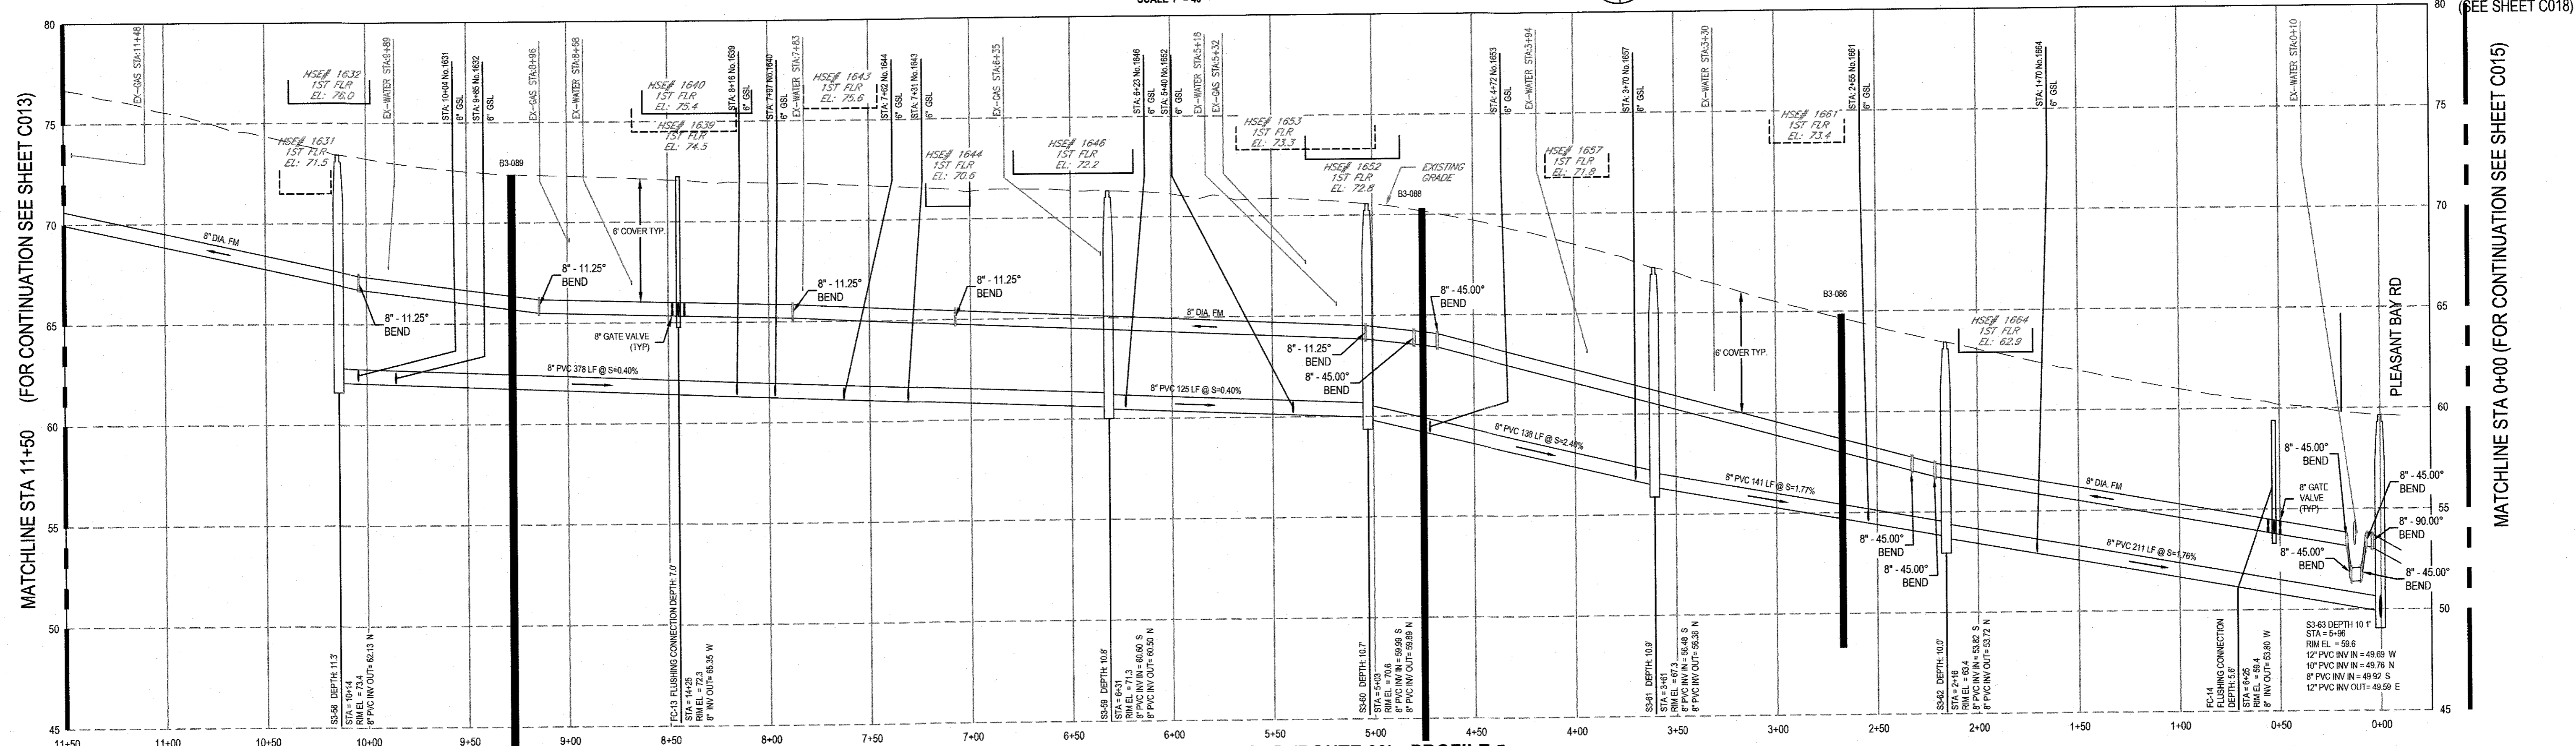

0 FOR CONSTRUCTION	MTS	JUG	03-2024
No. Issue	Checked	Approved	Date
Author F. ERWIN	Drafting Check M. COLLINS	Project Manager J. GREGG	
Designer F. ERWIN	Design Check M. SMITH	Project Director M. DRAINVILLE	

NOTE: UNDERGROUND FACILITIES, STRUCTURES, AND UTILITIES HAVE BEEN PLOTTED FROM AVAILABLE SURVEYS AND RECORDS, AND THEREFORE THEIR LOCATIONS MUST BE CONSIDERED APPROXIMATE ONLY. THERE MAY BE OTHERS, THE EXISTENCE OF WHICH IS PRESENTLY NOT KNOWN. ANYONE USING UTILITY INFORMATION AND DATA PROVIDED HEREIN SHALL CALL DIG SAFE AT 811 SEVENTY TWO (72) HOURS, 3 BUSINESS DAYS IN ADVANCE TO VERIFY THE LOCATION OF UTILITIES PRIOR TO START OF CONSTRUCTION.

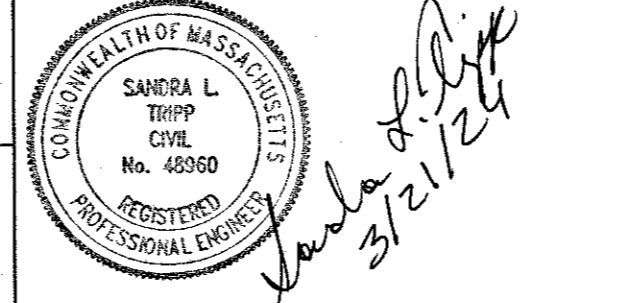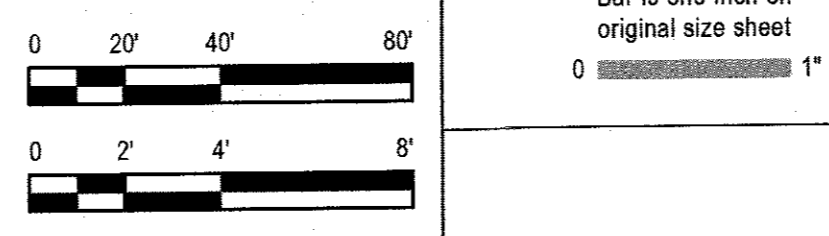

GHD Inc.  
1545 Iyannough Road  
Hyannis MA 02601 USA  
T 1 774 470 1630 F 1 774 470 1631 W www.ghd.com

Conditions of Use  
This document and the ideas and designs incorporated herein, as an instrument of professional service, is the property of GHD. This document may only be used by GHD's client (and any other person who GHD has agreed can use this document) for the purpose for which it was prepared and must not be used by any other person or for any other purpose.

Client TOWN OF HARWICH, MASSACHUSETTS  
Project PHASE 3 HARWICH SEWER EXTENSION PROJECT  
CONTRACT 1-E

Title ORLEANS-HARWICH ROAD (ROUTE 39)  
PLAN & PROFILE 5

Project No. 12572255  
Date MARCH 2024  
Scale AS SHOWN

Sheet C012