


KENDRICK ROAD - PLAN 1
SCALE 1" = 40'

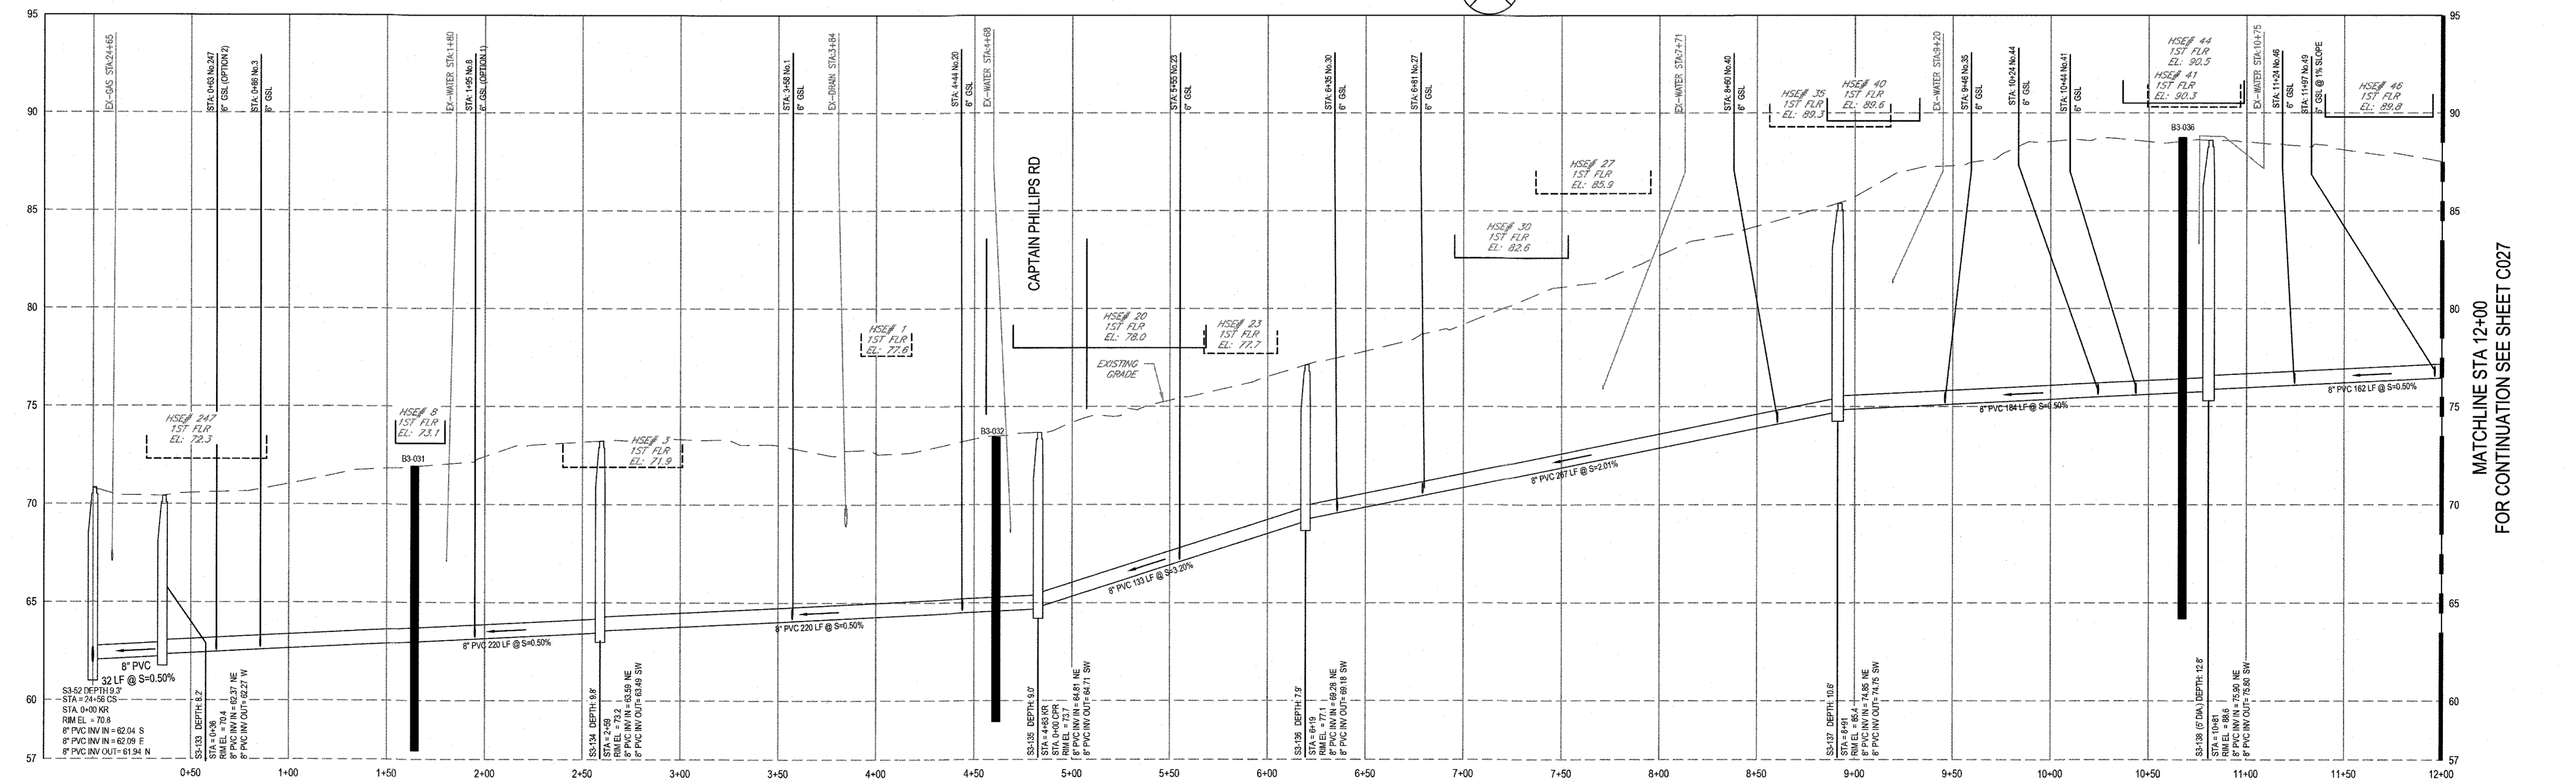

KENDRICK ROAD - PROFILE 1
SCALE HORIZ 1" = 40' VERT 1" = 4'


NOTE: NO SEPTIC ELEVATION INFORMATION. HOUSE #46 MAY REQUIRE GRINDER PUMP FOR CONNECTION. REFER TO GENERAL NOTES.

MATCHLINE STA 12+00 FOR CONTINUATION SEE SHEET C027


MATCHLINE STA 12+00 FOR CONTINUATION SEE SHEET C027

0 FOR CONSTRUCTION		MTS	JJG	03-2024	
No.	Issue	Checked	Approved	Date	
Author	F. ERWIN	Drafting Check	M. COLLINS	Project Manager	J. GREGG
Designer	F. ERWIN	Design Check	M. SMITH	Project Director	M. DRAINVILLE

NOTE: UNDERGROUND FACILITIES, STRUCTURES, AND UTILITIES HAVE BEEN PLOTTED FROM AVAILABLE SURVEYS AND RECORDS, AND THEREFORE THEIR LOCATIONS MUST BE CONSIDERED APPROXIMATE ONLY. THERE MAY BE OTHERS, THE EXISTENCE OF WHICH IS PRESENTLY NOT KNOWN. ANYONE USING UTILITY INFORMATION AND DATA PROVIDED HEREIN SHALL CALL DIG SAFE AT 811 SEVENTY TWO (72) HOURS, 3 BUSINESS DAYS IN ADVANCE TO VERIFY THE LOCATION OF UTILITIES PRIOR TO START OF CONSTRUCTION.

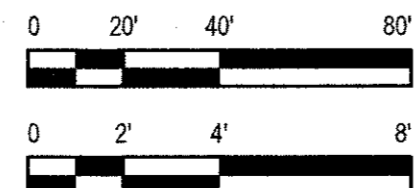

Bar is one inch on original size sheet
0 1"

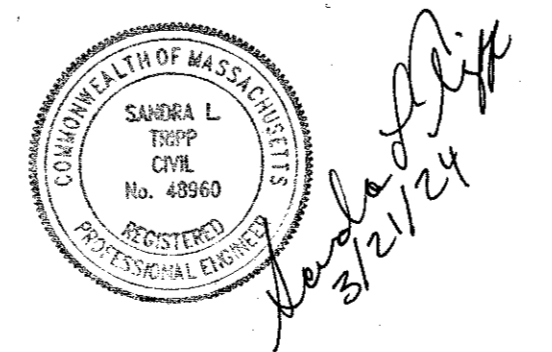

Conditions of Use
This document and the ideas and designs incorporated herein, as an instrument of professional service, is the property of GHD. This document may only be used by GHD's client (and any other person who GHD has agreed can use this document) for the purpose for which it was prepared and must not be used by any other person or for any other purpose.



Client **TOWN OF HARWICH, MASSACHUSETTS**
Project **PHASE 3 HARWICH SEWER EXTENSION PROJECT CONTRACT 1-E**
Project No. **12577255**
Date **MARCH 2024**
Scale **AS SHOWN**

Title **KENDRICK ROAD PLAN & PROFILE 1**
Scale **C026**