











Consultants



Drawn By:	JCA
Checked By:	JCA
Date:	01/21/21
Project No.:	1321021 JCA
Scale:	1/8" = 1'-0"

Project: NEW PRIVATE SINGLE FAMILY RESIDENCE FOR AND FAMILY AT 53 FREEMAN ROAD HARMONH PORT, MA



Drawing Title: EXTERIOR ELEVATIONS AND WINDOW SCHEDULE

Scale: As Noted  
Drawing Number: A-4  
Sheet: 5 of 5

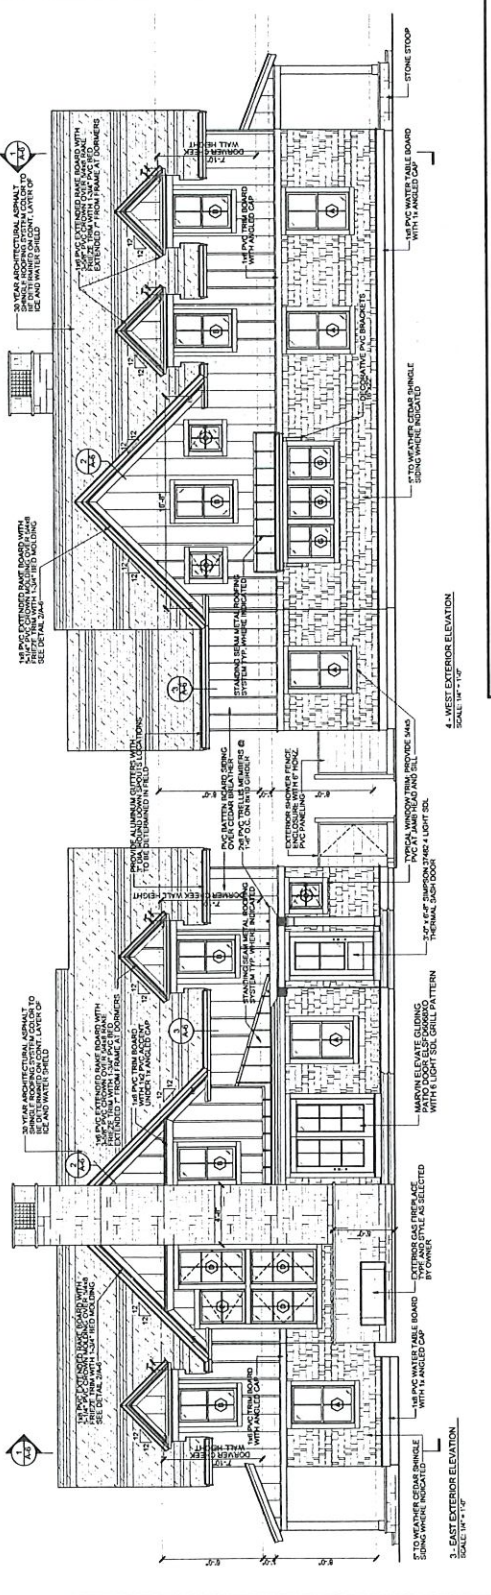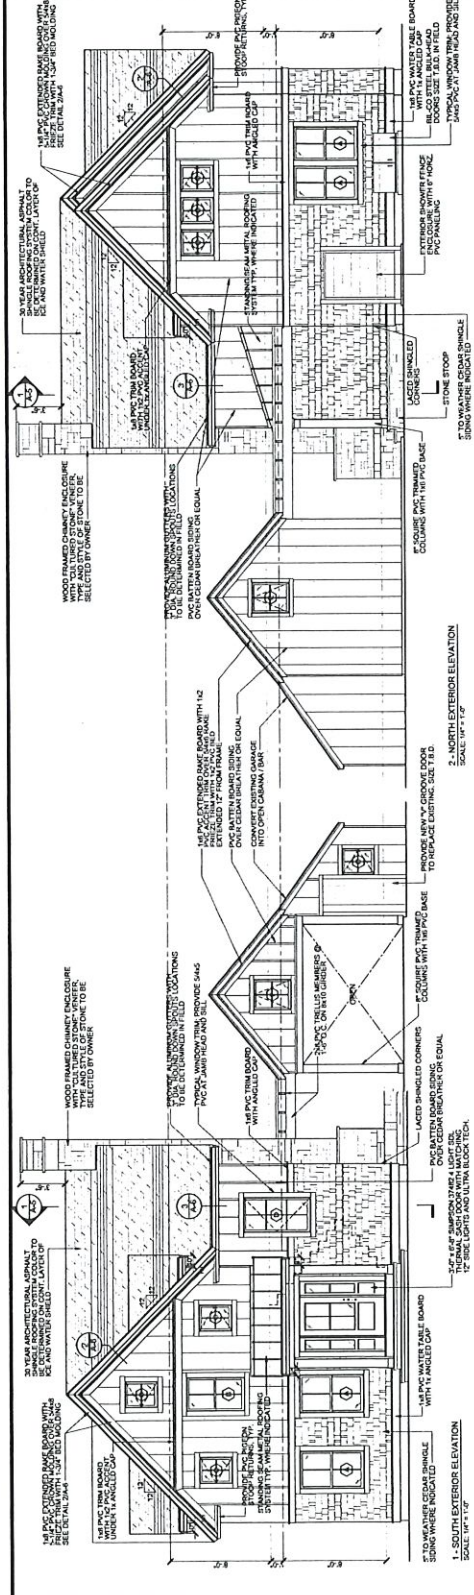

WINDOW NUMBER	WINDOW TYPE	WINDOW SCHEDULE	COMMENTS
NOTES:  



