


HAWK DESIGN, INC. 2023  
THIS DRAWING AND ALL INFORMATION CONTAINED HEREON IS PROPRIETARY INFORMATION OF HAWK DESIGN, INC. AND MAY NOT BE COPIED OR REPRODUCED EITHER IN WHOLE OR IN PART, BY ANY METHOD, WITHOUT WRITTEN PERMISSION OF HAWK DESIGN, INC.

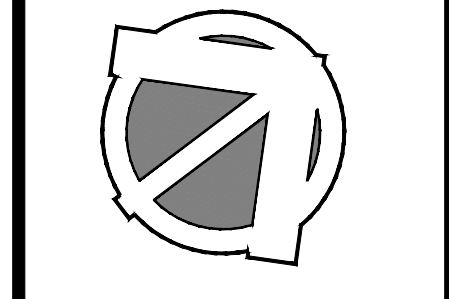

**Date:** 2/7/23  
**Revisions:**  
Num. Date Description  
1. 3-13-23 Planting Plan Revisions

**Wequasset Resort & Golf Club**  
Signature Suite  
2178 MA-28 Harwich, Massachusetts 02645

Drawn By: DH Checked By: DH



**Screening  
Landscape Plan  
Option Two**

Scale: 1" = 20'-0"

Sheet: **L1**

### PLANT SCHEDULE SCREENING 2

EVERGREEN TREES	QTY	BOTANICAL NAME	COMMON NAME	CONT	PLANT SIZE
AC-WF	5	Abies concolor	White Fir	B & B	12-14` HT.
AC-WF2	2	Abies concolor	White Fir	B & B	10-12` HT.
AC-WF3	3	Abies concolor	White Fir	B & B	14-16` HT.
CJ	6	Cryptomeria japonica	Japanese Cedar	B & B	14-16` HT.

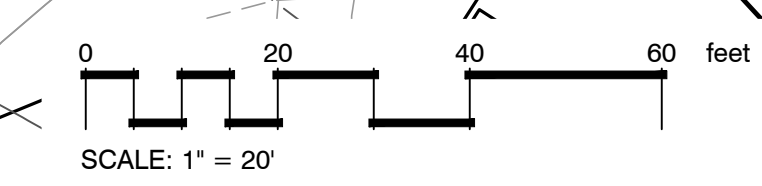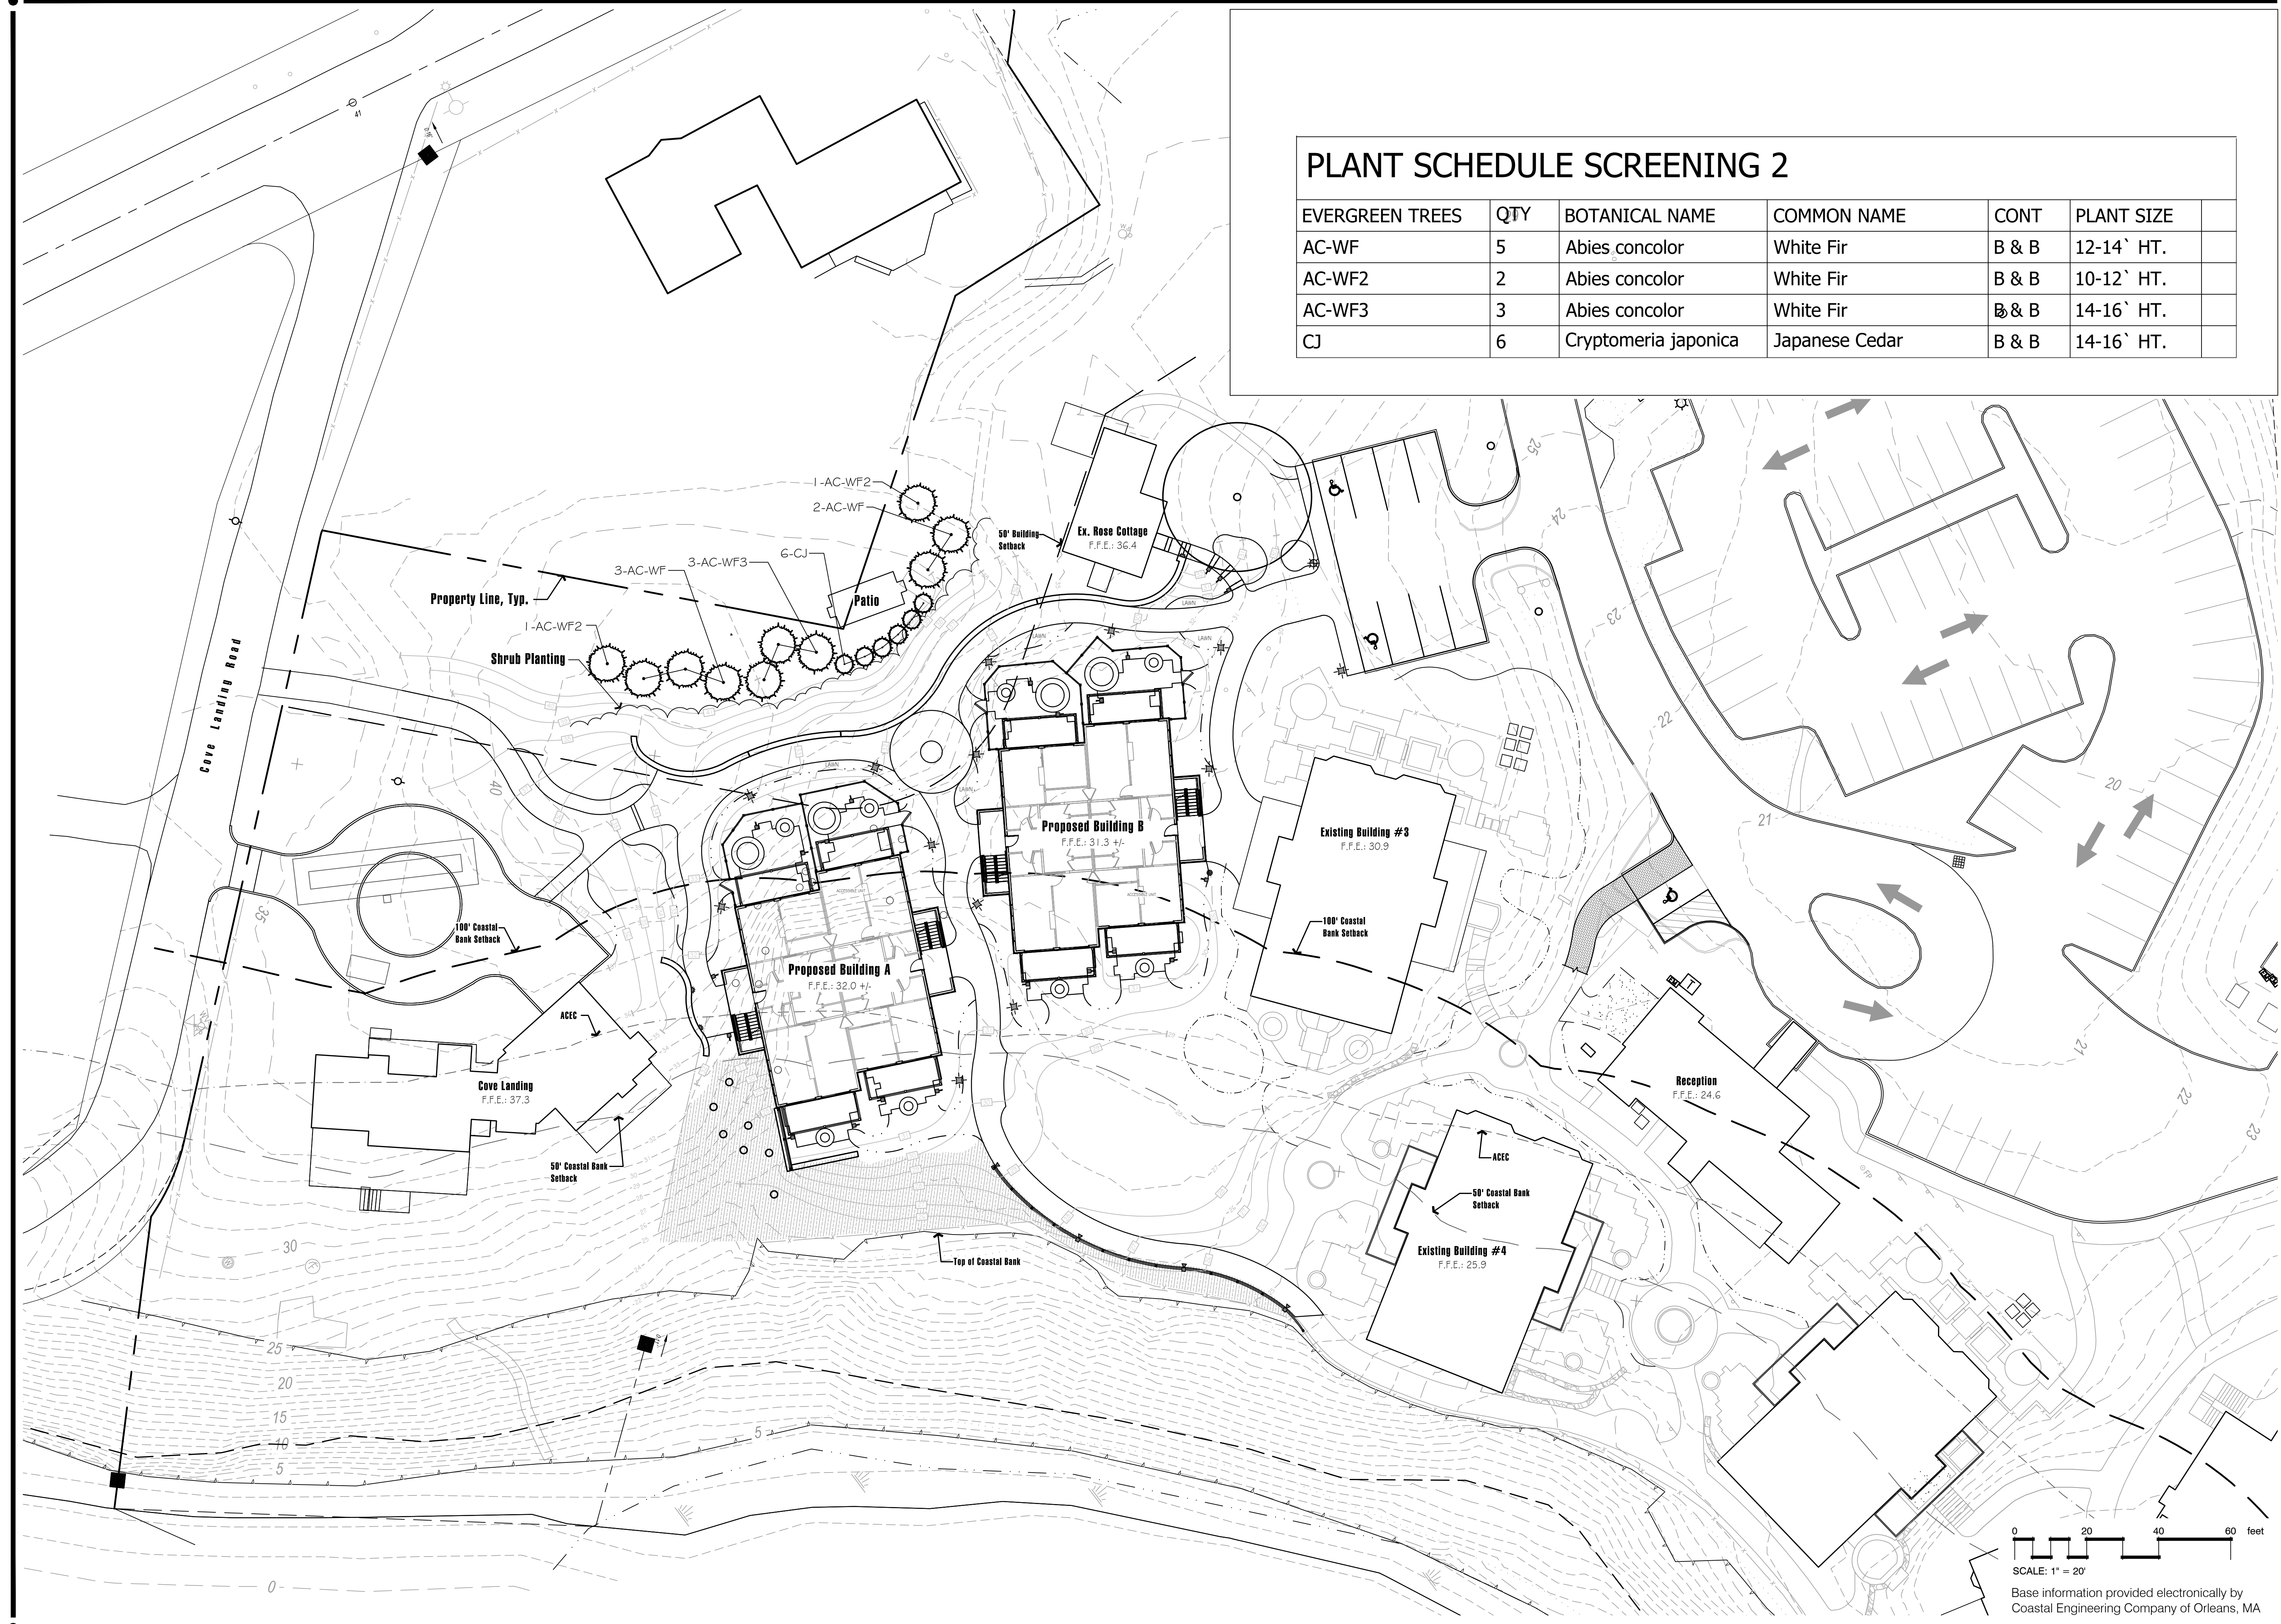

Base information provided electronically by Coastal Engineering Company of Orleans, MA