


Shower Enclosure  
Approx 5' x 7'

Landing and Steps 4' x 4', with 2 steps

Deck Size 16' wide x 11' deep

2x10 PT Rim Joists and Ledger, use 5" TrussLOK fasteners to bolt Ledgers to house, follow specs on manufacturer for spacing

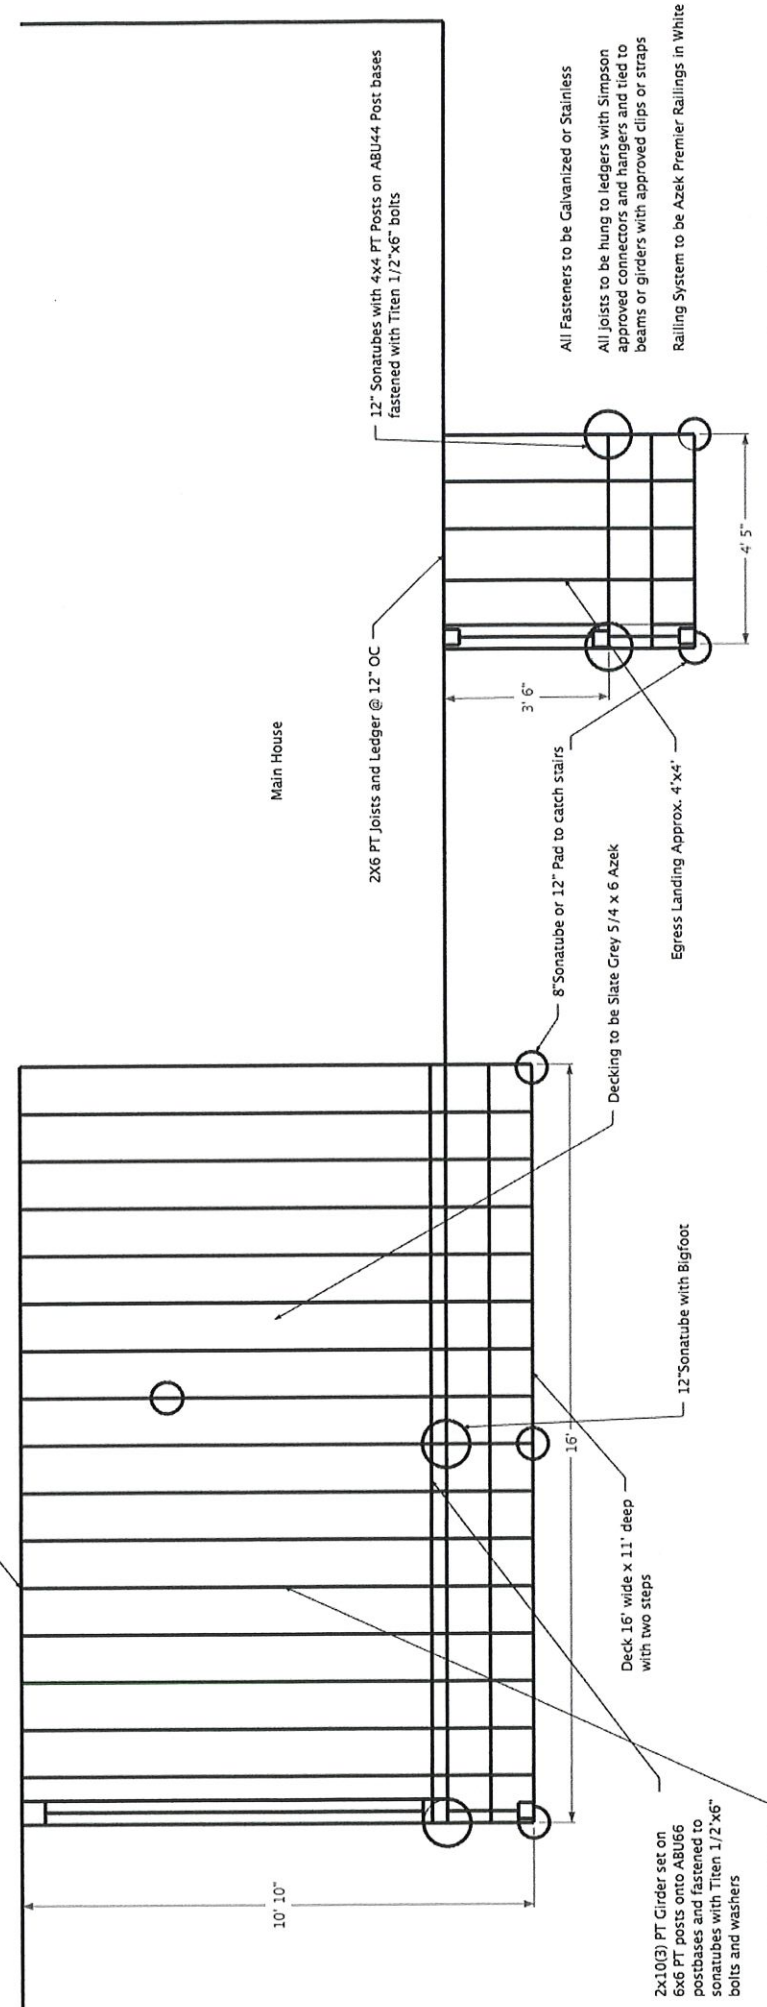

Main House

12" Sonatubes with 4x4 PT Posts on ABU44 Post bases fastened with Titen 1/2 x 6" bolts

2x6 PT Joists and Ledger @ 12" OC

3' 6"

8" Sonatube or 12" Pad to catch stairs

Egress Landing Approx. 4' x 4'

Decking to be Slate Grey 5/4 x 6 Azek

Deck 16' wide x 11' deep with two steps

12" Sonatube with Bigfoot

2x10(3) PT Girder set on 6x6 PT posts onto ABU66 postbases and fastened to sonatubes with Titen 1/2 x 6" bolts and washers

2x10 PT Joists @ 12" OC

All Fasteners to be Galvanized or Stainless  
All Joists to be hung to ledgers with Simpson approved connectors and hangers and tied to beams or girders with approved clips or straps  
Railing System to be Azek Premier Railings in White

Rodman/Miller Residence  
43 Sherwood Road  
Harwich