



| Subject Chestnut | | | |
|--|----------|----------|----------|
| Subject | Existing | Required | Proposed |
| Lot Area (square feet) | 81893 | 40000 | 81893 |
| Frontage (linear feet) | 50 | 150 | 50 |
| Front Yard Setback (feet) | n/a | 5 | 7 |
| Side Yard Setback (feet) | n/a | 20 | 0 |
| Rear Yard Setback (feet) | n/a | 5 | 400 |
| Any Yard Setback - Specify which: | | side | |
| Building Coverage (%) | 0 | 0-15% | 0.1% |
| Site Coverage (%) (see 325-2) | 0 | 0-25% | 1% |
| Building Height (see 325-2 & 325-106)* | 0 | 0-30 ft | 8 ft |

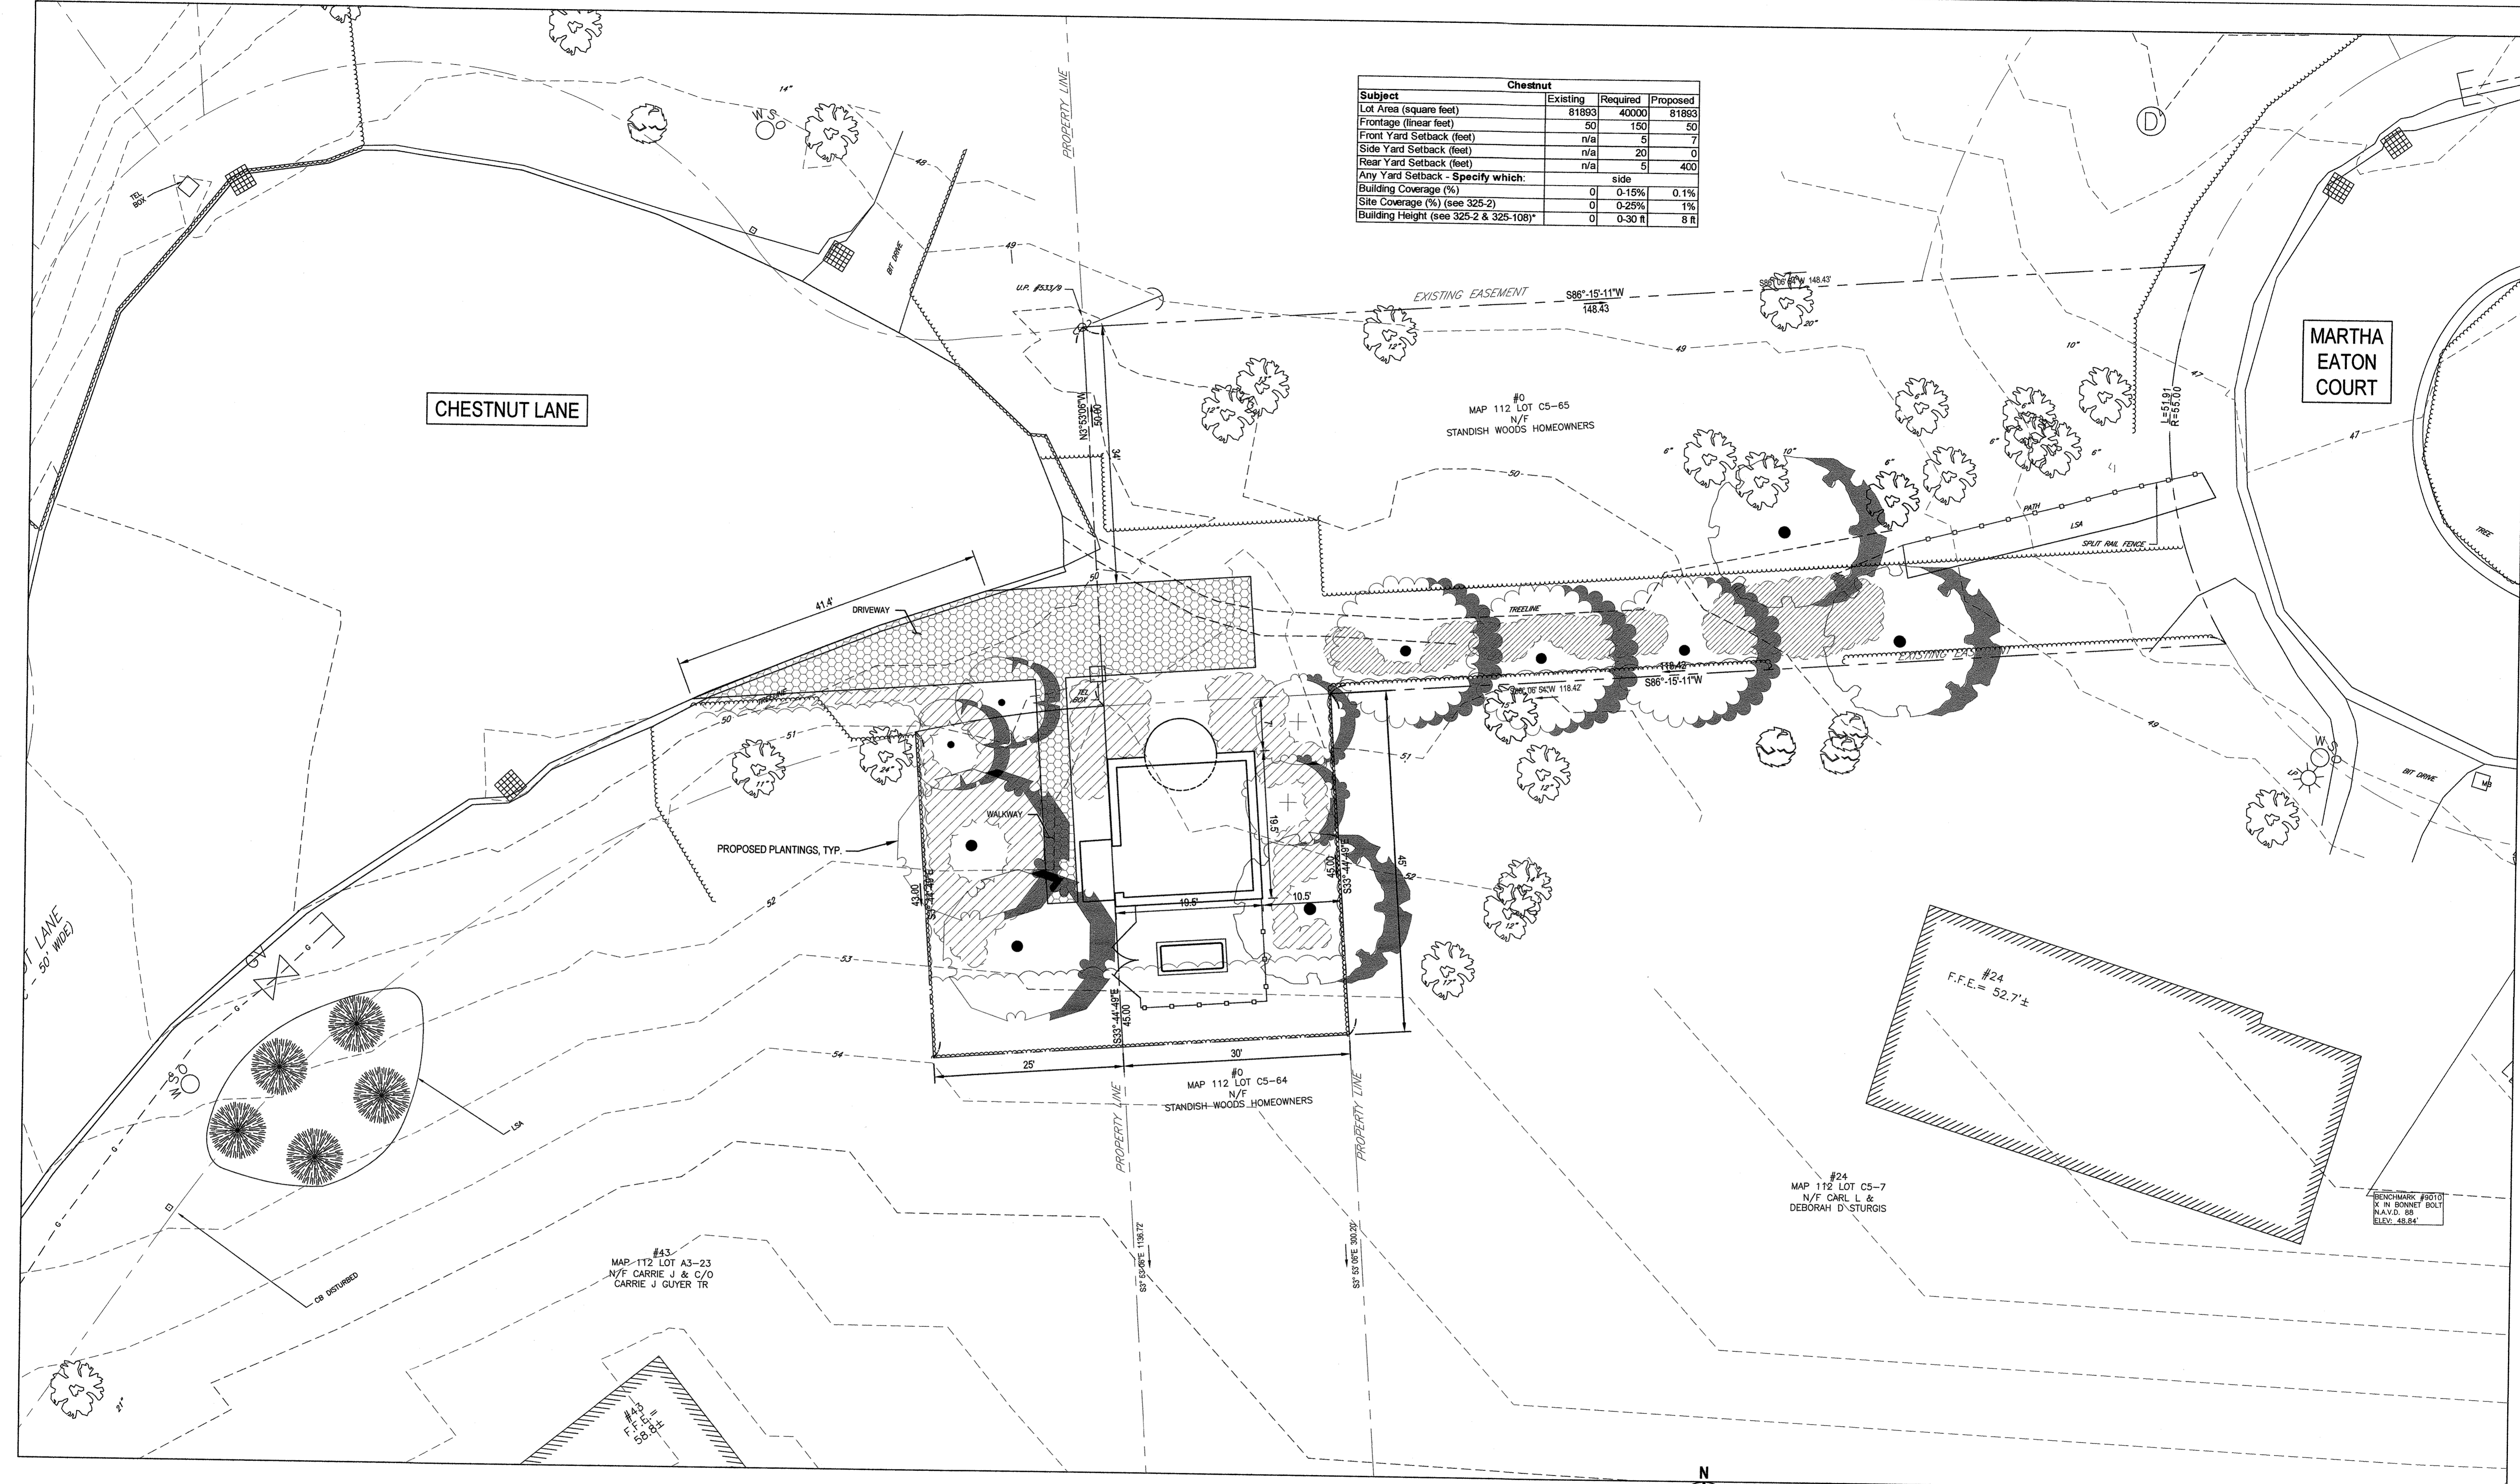

PUMPING STATION - PROPOSED PLOT PLAN
SCALE 1" = 10'

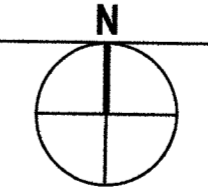

NOT FOR CONSTRUCTION

| No. | Issue | Checked | Approved | Date | |
|----------|-----------------------|----------------|------------|------------------|---------------|
| A | FOR 50% DESIGN REVIEW | JJO | JJG | 08-2022 | |
| Author | F. ERWIN | Drafting Check | J. O'BRIEN | Project Manager | J. GREGG |
| Designer | F. ERWIN | Design Check | J. O'BRIEN | Project Director | M. DRAINVILLE |

| | |
|--|----|
| Bar is one inch on original size sheet | 1" |
|--|----|

Professional Engineer Seal for Sandra L. Tropp, No. 48960, State of Massachusetts. Includes a handwritten signature and date: Sandra L. Tropp 10/24/23.

GHD Inc. 1545 Tyannough Road, Hyannis MA 02601 USA. T 1 774 470 1630 F 1 774 470 1631 W www.ghd.com. Includes QR code and website URL.

Client: TOWN OF HARWICH, MASSACHUSETTS
Project: PHASE 3 HARWICH SEWER EXTENSION PROJECT CONTRACT 2-W
Project No. 12577255
Date: AUGUST 2023
Scale: AS SHOWN

Title: CHESTNUT LANE PUMPING STATION CERTIFIED PLOT PLAN
Sheet No. ARCH D
FIGURE 1