


690 62

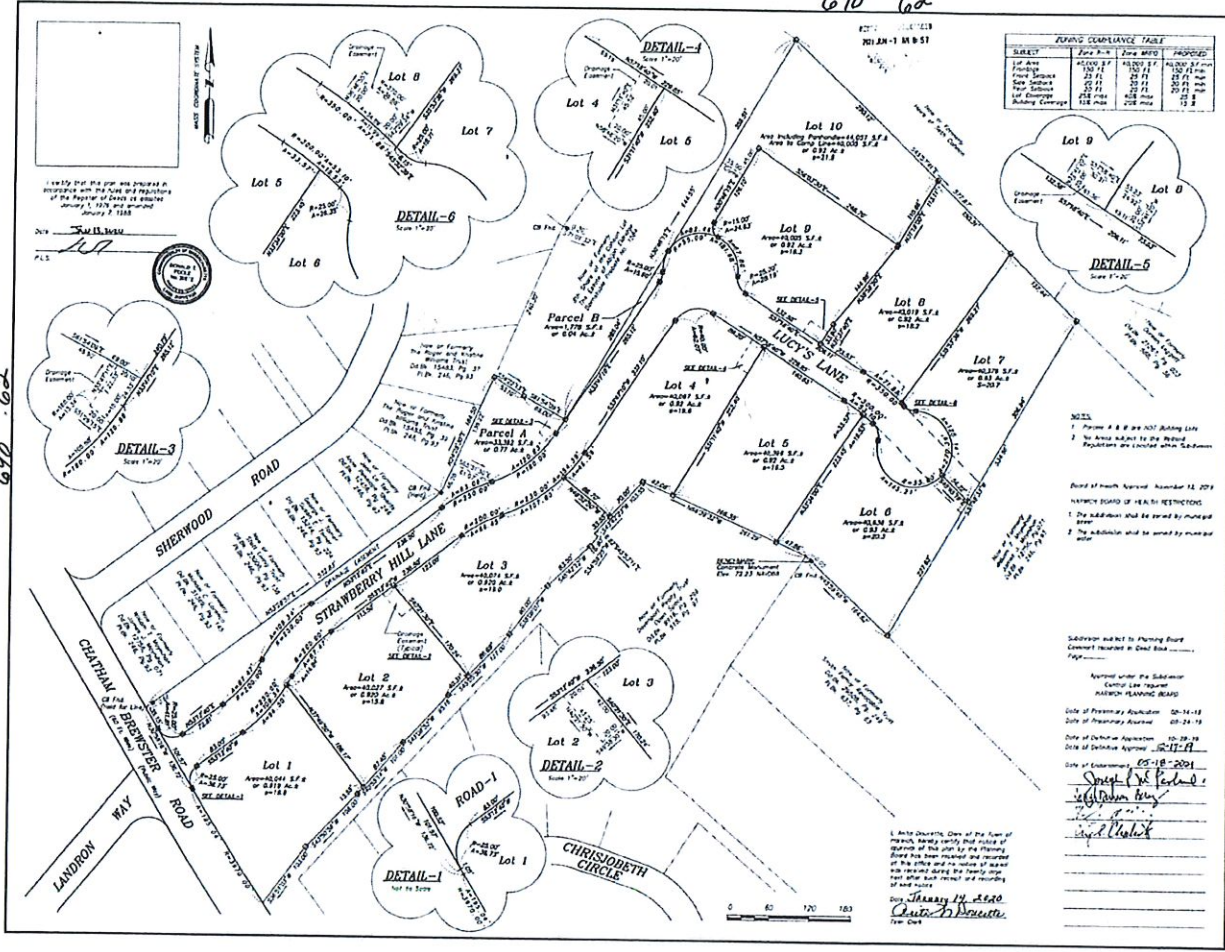

Assessors Map 05, 07 & 108
(Per Parcel Designator)

OWNER OF RECORD
Route 137 Development, LLC
P.O. Box 702
Chatham, MA 02533

Sheet No. 21215, Page 234
Plan Sheet 024, Page 48



- NOTES
1. Parcels A & B are NOT Building Lots
- Board of Health Approval: November 11, 2019
1. The addition shall be served by municipal sewer.
 2. The addition shall be served by municipal water.

Submitted to Planning Board
Commet Number in Civil Book _____
Page _____

Approved under the Subdivider
Control Law requires

Date of Preliminary Application: 02-14-18
Date of Preliminary Approval: 02-24-18
Date of Definitive Application: 10-28-18

Date of Subdivision: 05-18-2021



Town Clerk

LEGEND

- CD: Concrete Monument Found
- CD: Concrete Monument to be Set

LOCUS

- * Total Record Area: 226,000 SF
of 1208 A.C.

DEFINITIVE
SUBDIVISION PLAN
Submitted to Board of Health: 11/11/19, East Norwich, MA

Prepared For
**ROUTE 137
DEVELOPMENT, LLC**
Owner/Applicant

CLARK ENGINEERING LLC
136 Street Road Suite B, Chatham, MA 02533
Tel: (508) 343-3346 Fax: (508) 343-3433

OUTERMOST LAND SURVEY, INC.
48 Main Street, Brewster, MA 02511
Tel: (508) 253-0477

No.	Description of Revision	Date
1	Revised corner locations	12-28-19
2	Block of north boundary	12-28-19

Date: 10-28-2018 Drawing No.: 00210-00
Scale: 1" = 60' Sheet No.: 1