



PLAN
SCALE: 1"=40'-0"

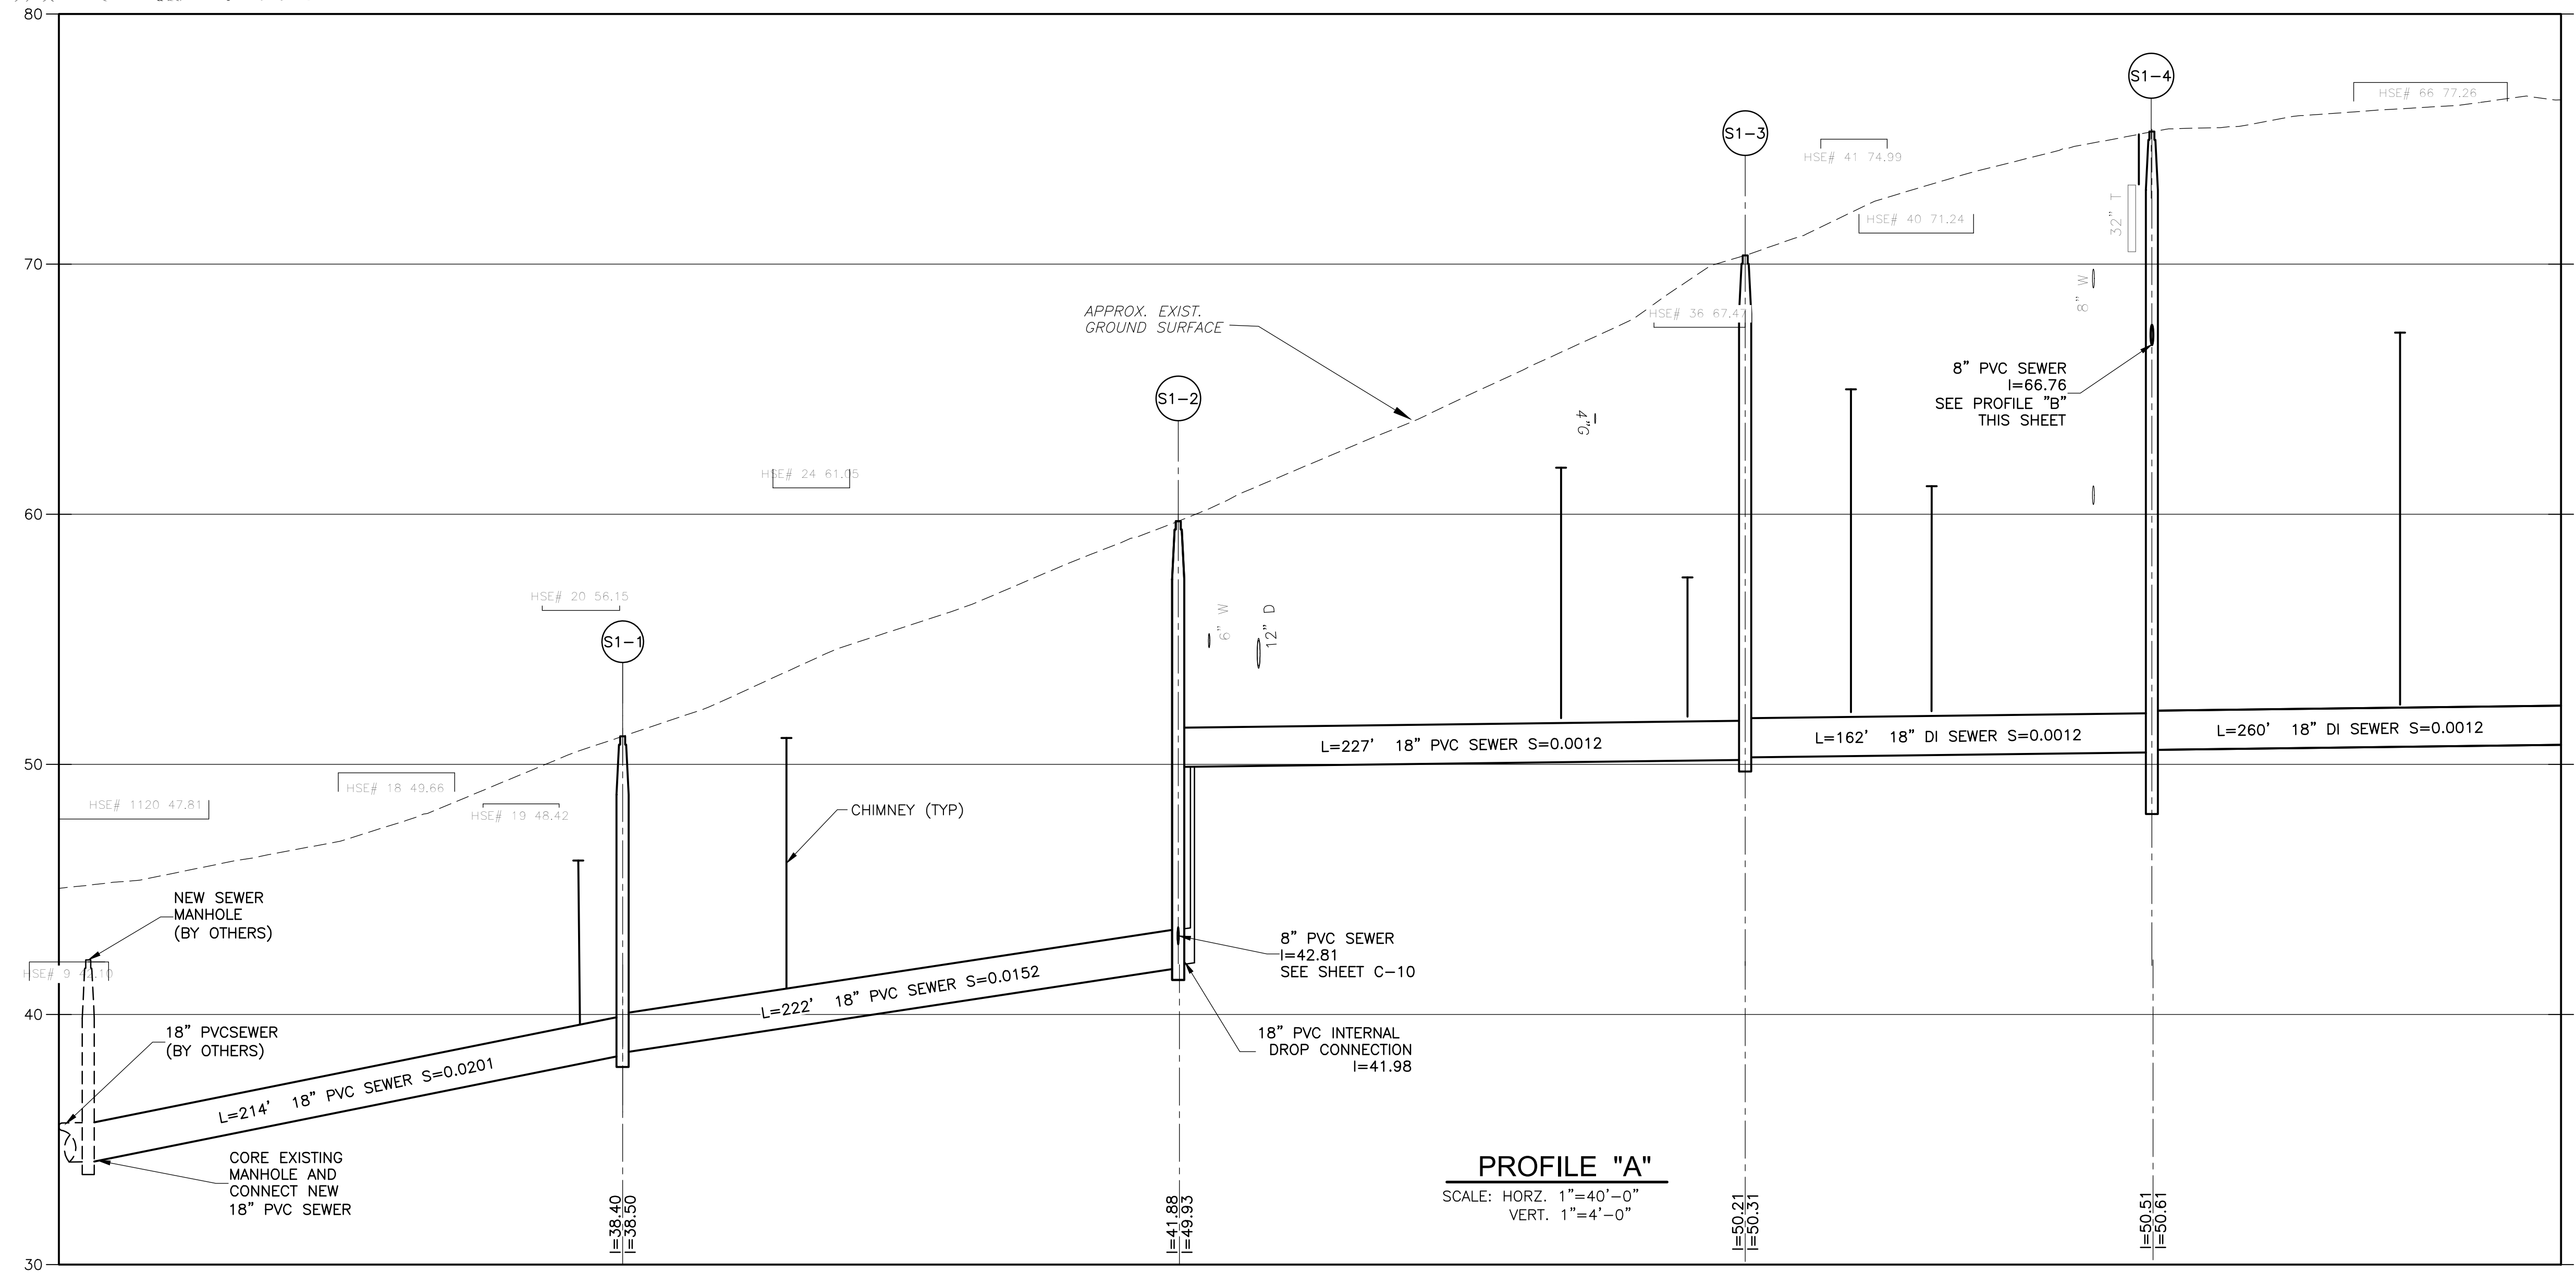

PROFILE "A"
SCALE: HORIZ. 1"=40'-0"
VERT. 1"=4'-0"

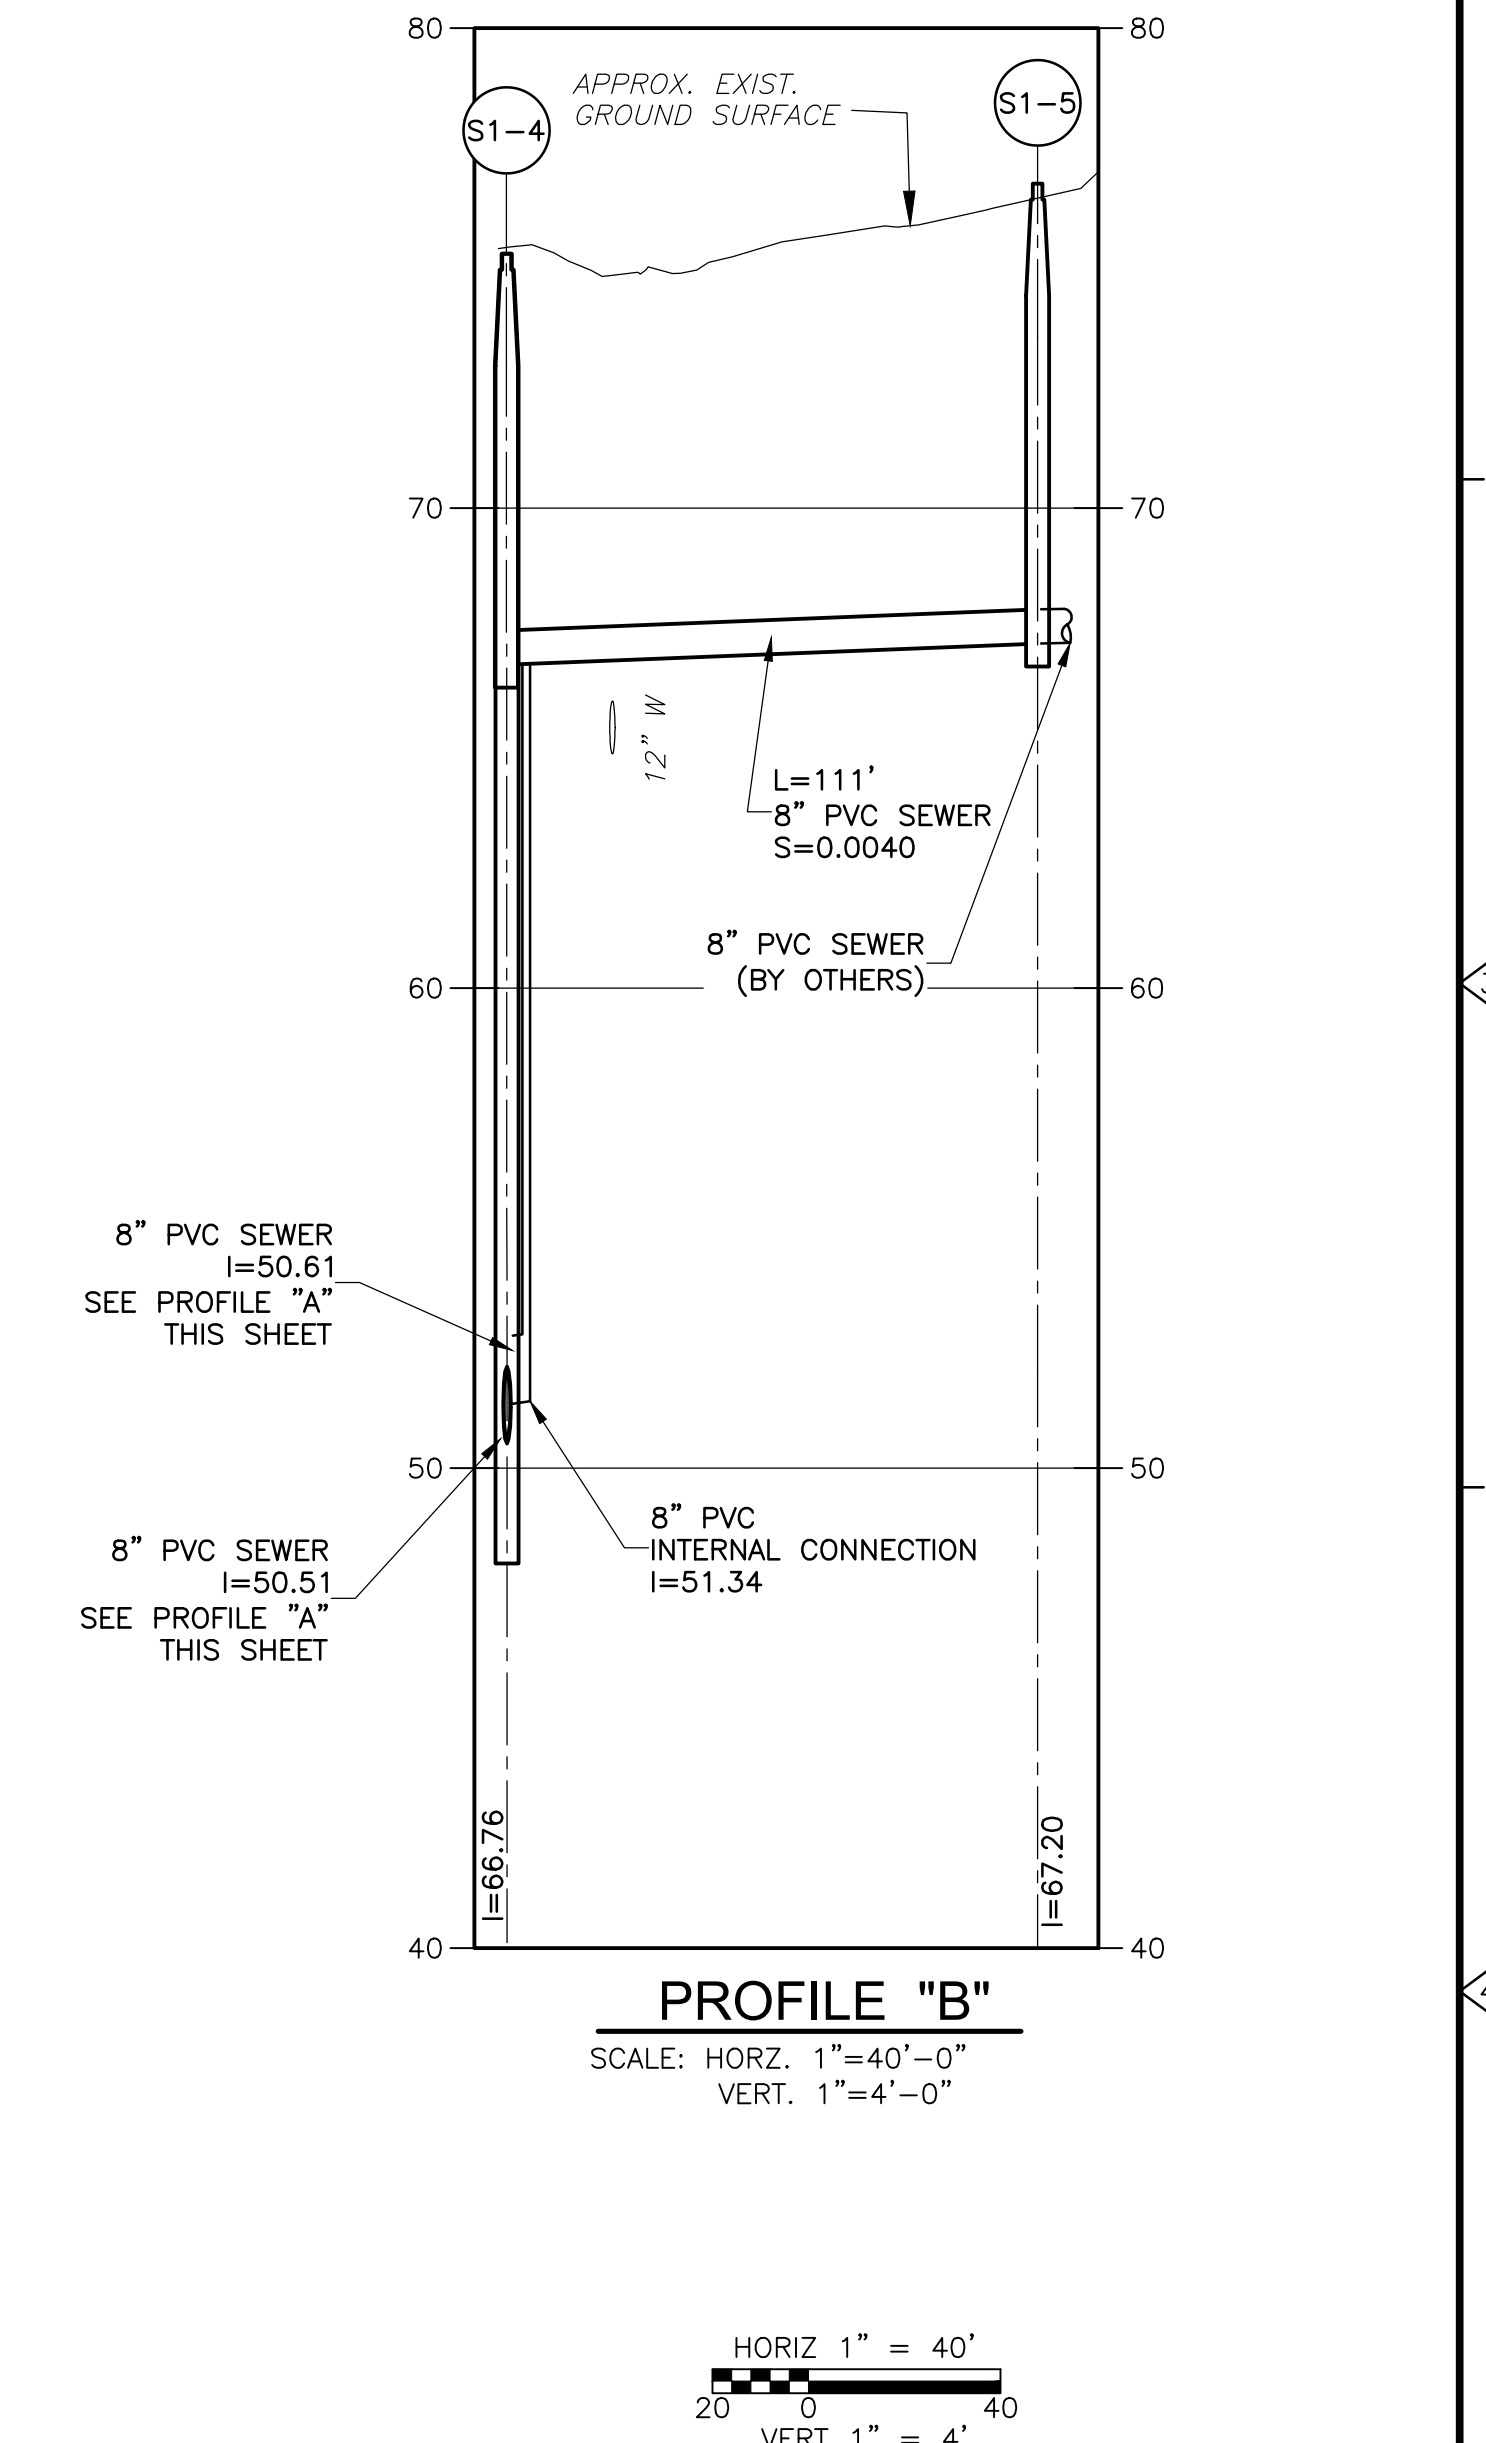

PROFILE "B"
SCALE: HORIZ. 1"=40'-0"
VERT. 1"=4'-0"

XREFS: [C:\CDMS_2438_X002\SVPL_G0018\PRJ_Images\] Images []
 Last saved by: TOUAYL M Time: 8/27/2018 10:15:33 AM
 p:\w\cdm\smith.com\p\p\1032422030304\Design_Services_NM_60%02_Civil10_CADD\Contract_1\CADD\30%G001PLPR.dwg
 © 2018 CDM SMITH, ALL RIGHTS RESERVED. THESE DOCUMENTS AND DESIGNS PROVIDED BY PROFESSIONAL SERVICE, INCORPORATED HEREIN, ARE THE PROPERTY OF CDM SMITH AND ARE NOT TO BE USED, IN WHOLE OR PART, FOR ANY OTHER PROJECT WITHOUT THE WRITTEN AUTHORIZATION OF CDM SMITH.

REV. NO.	DATE	DRWN	CHKD	REMARKS

DESIGNED BY: D. BORGES
 DRAWN BY: M. TOUAYL
 SHEET CHK'D BY: M. GUIDICE
 CROSS CHK'D BY: R. NORTON
 APPROVED BY: M. GUIDICE
 DATE: AUGUST 2018




TOWN OF HARWICH, MASSACHUSETTS
 SEWERAGE WORKS IMPROVEMENTS
 PHASE 2 - CONTRACT NO.1

BREWSTER CHATHAM ROAD.
 (ROUTE 137)


PROJECT NO. 0324-220630
 FILE NAME: C001PLPR
 SHEET NO. C-1

60% SUBMITTAL - NOT FOR CONSTRUCTION

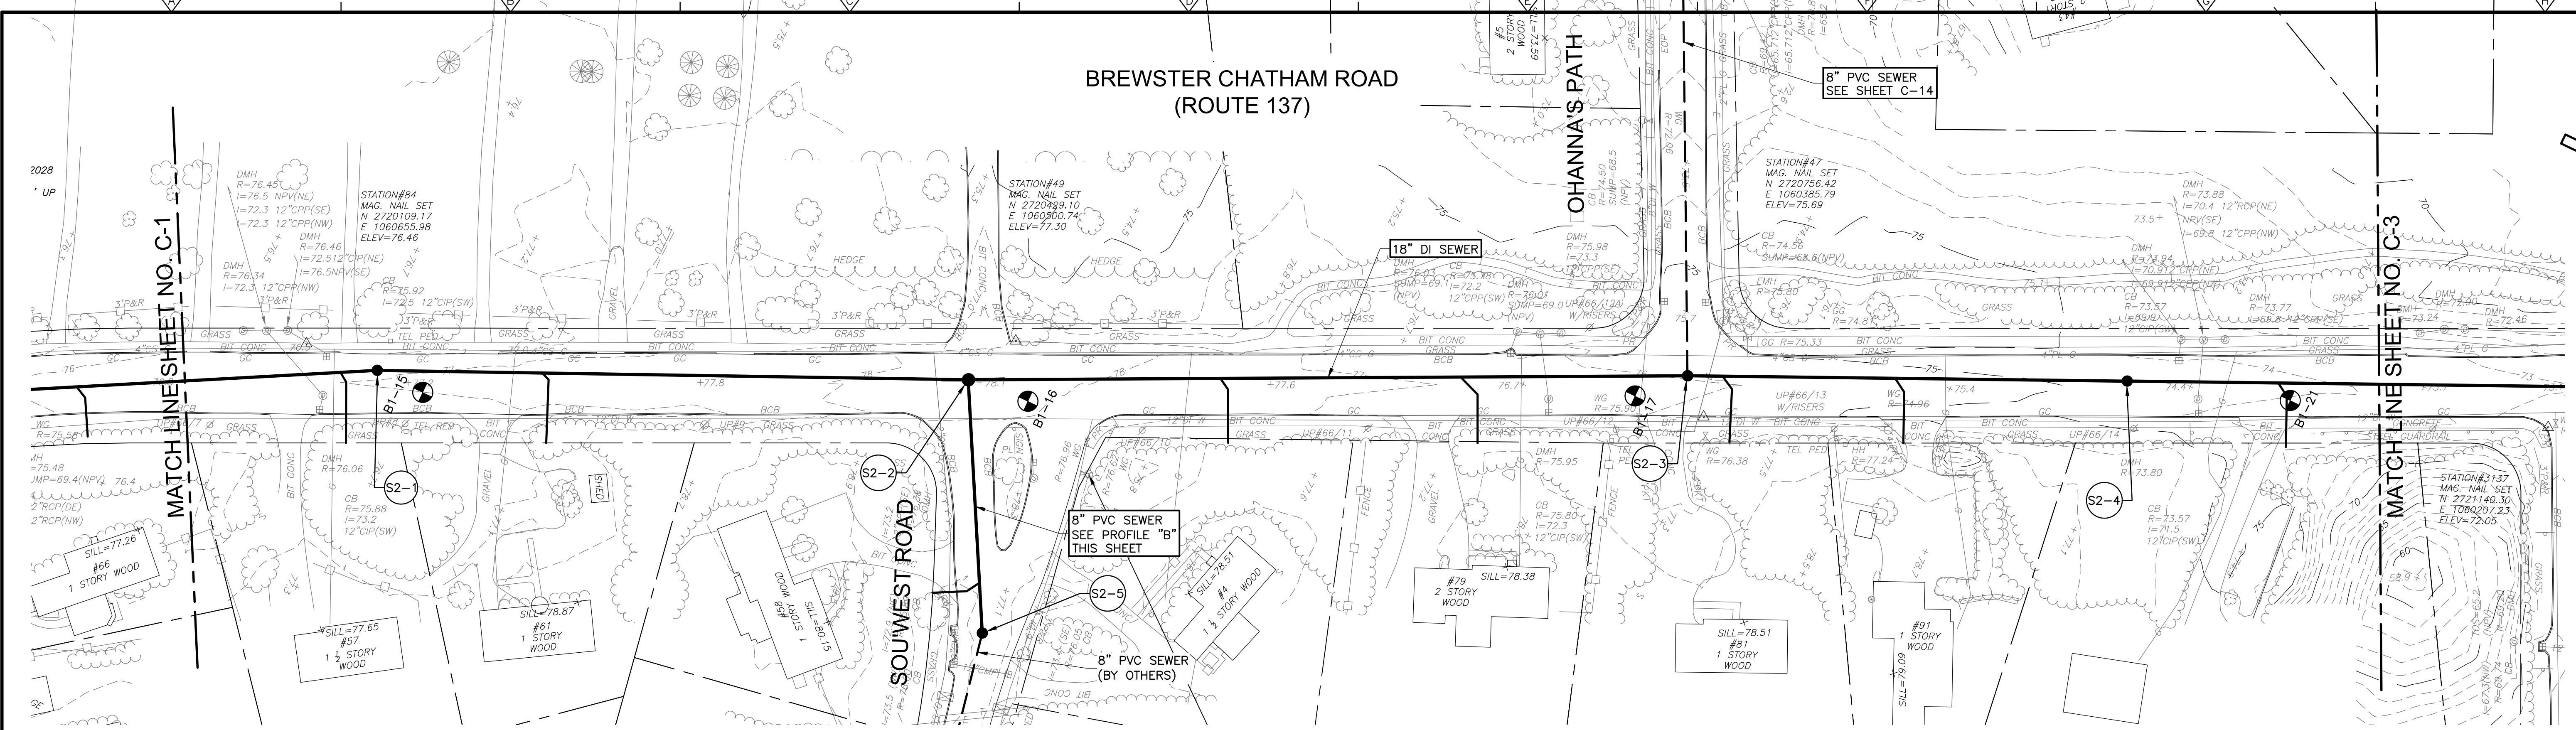

PLAN

SCALE: 1"=40'-0"

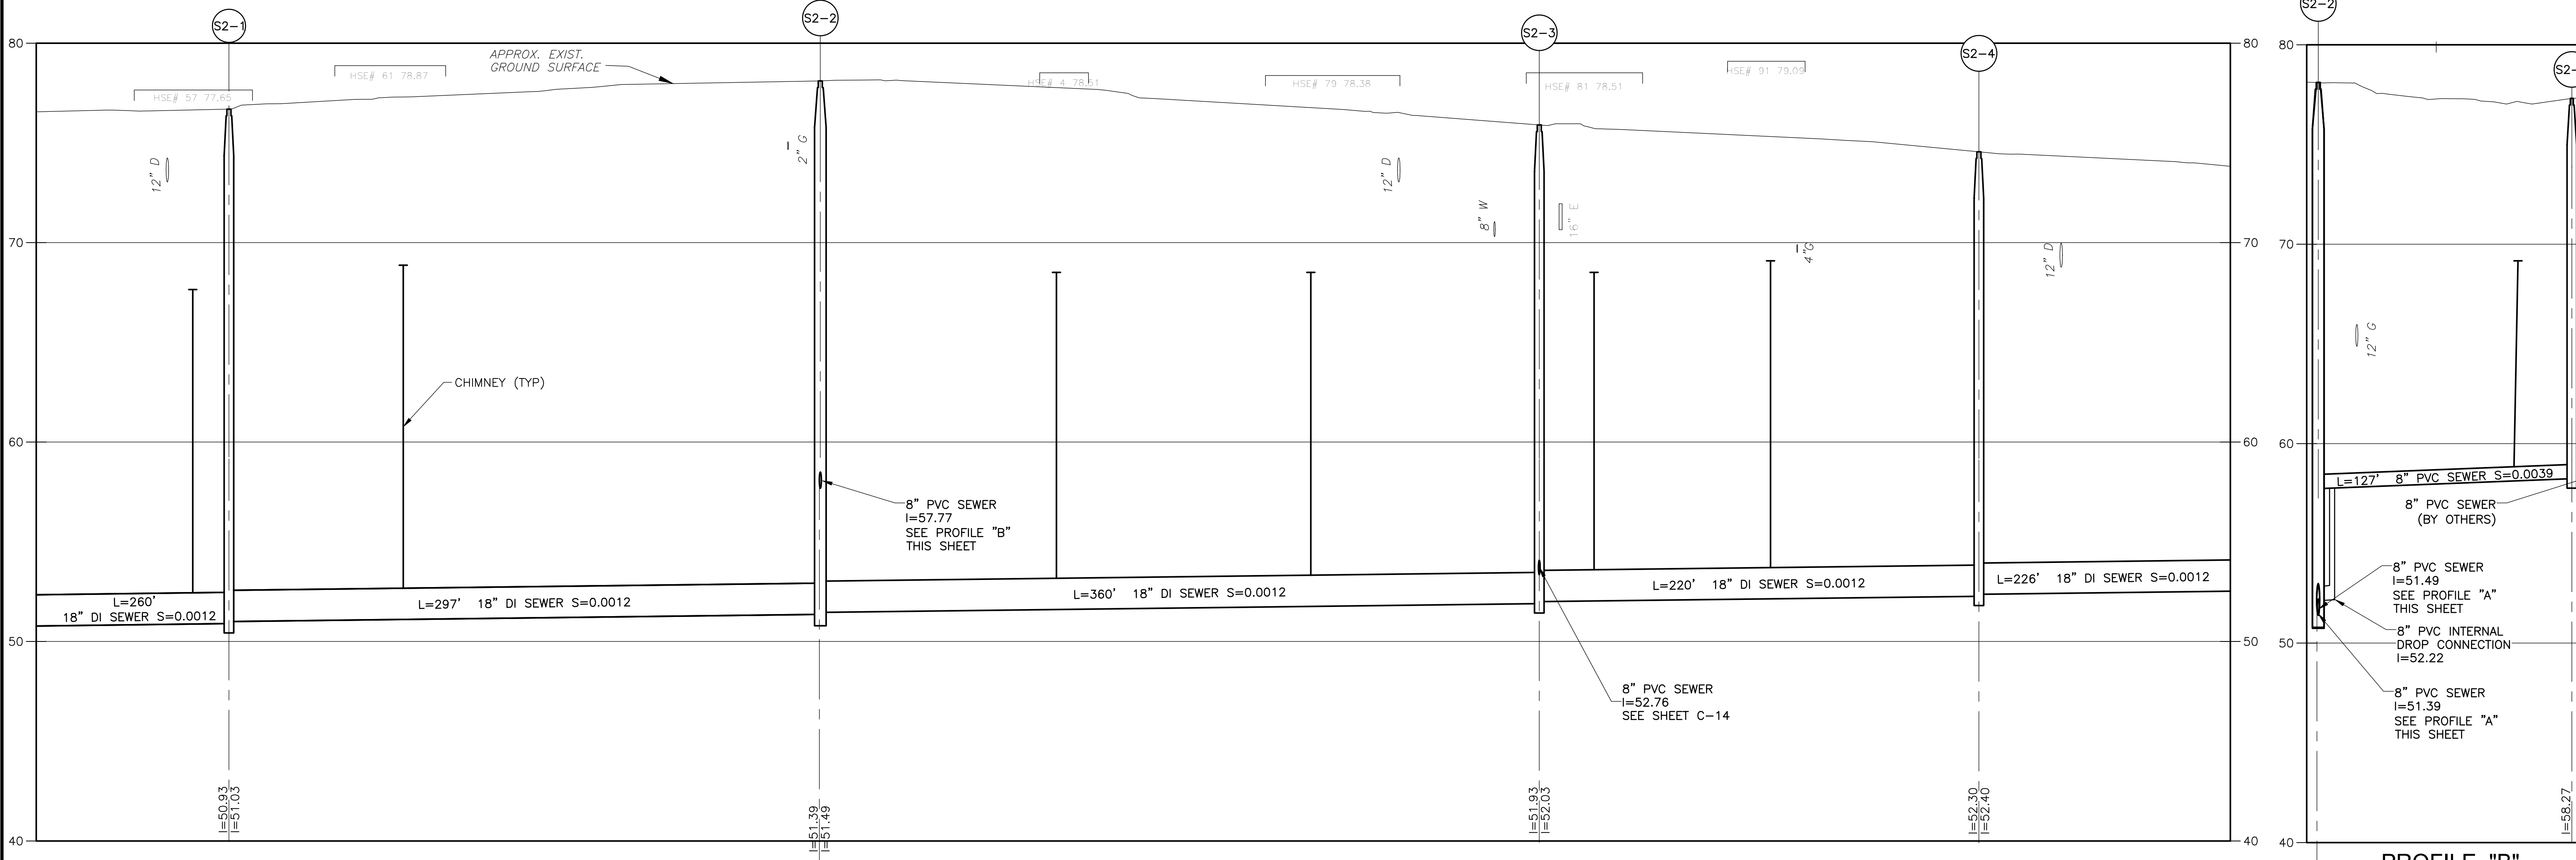


PROFILE "A"

SCALE: HORIZ. 1"=40'-0"
VERT. 1"=4'-0"

PROFILE "B"

SCALE: HORIZ. 1"=40'-0"
VERT. 1"=4'-0"

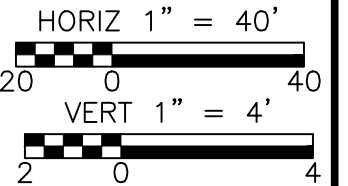

XREFS: [C:\CDMS 2436_C001BRPL_X0025\PL1_Images\] Images [I]
 Last saved by: TOUAYL M Time: 8/27/2018 9:37:18 AM
 p:\work\cdm-smith.com\pw_pl\0324\220630\04 Design Services NM_60%02 Ch110 CADD\Contract 1\CADD\30%C002PLPR.dwg
 © 2018 CDM SMITH. ALL RIGHTS RESERVED.
 REUSE OF DOCUMENTS: THESE DOCUMENTS AND DESIGNS PROVIDED BY PROFESSIONAL SERVICE, INCORPORATED HEREIN, ARE THE PROPERTY OF CDM SMITH AND ARE NOT TO BE USED, IN WHOLE OR PART, FOR ANY OTHER PROJECT WITHOUT THE WRITTEN AUTHORIZATION OF CDM SMITH.

REV. NO.	DATE	DRWN	CHKD	REMARKS

DESIGNED BY: D. BORGES
 DRAWN BY: M. TOUAYL
 SHEET CHK'D BY: M. GUIDICE
 CROSS CHK'D BY: R. NORTON
 APPROVED BY: M. GUIDICE
 DATE: AUGUST 2018




TOWN OF HARWICH, MASSACHUSETTS
 SEWERAGE WORKS IMPROVEMENTS
 PHASE 2 - CONTRACT NO.1


BREWSTER CHATHAM ROAD
 (ROUTE 137)

PROJECT NO. 0324-220630
 FILE NAME: C002PLPR
 SHEET NO. C-2


XREFS: C:\CDMS\2438_X002SVPL_G0018PPL_LUT003PSWR\images\1
 Last saved by: TOUAYL M Time: 9/2/2018 12:44:24 AM
 p:\work\cdm\harm\p\p\p\03242203004\Design\Services\NM_60%02_Civil\10_CADD\Contract\1CADD\30%G003PLPR.dwg
 © 2018 CDM SMITH, ALL RIGHTS RESERVED.
 REUSE OF DOCUMENTS: THESE DOCUMENTS, AND DESIGNS PROVIDED BY PROFESSIONAL SERVICE, INCORPORATED HEREIN, ARE THE PROPERTY OF CDM SMITH AND ARE NOT TO BE USED, IN WHOLE OR PART, FOR ANY OTHER PROJECT WITHOUT THE WRITTEN AUTHORIZATION OF CDM SMITH.

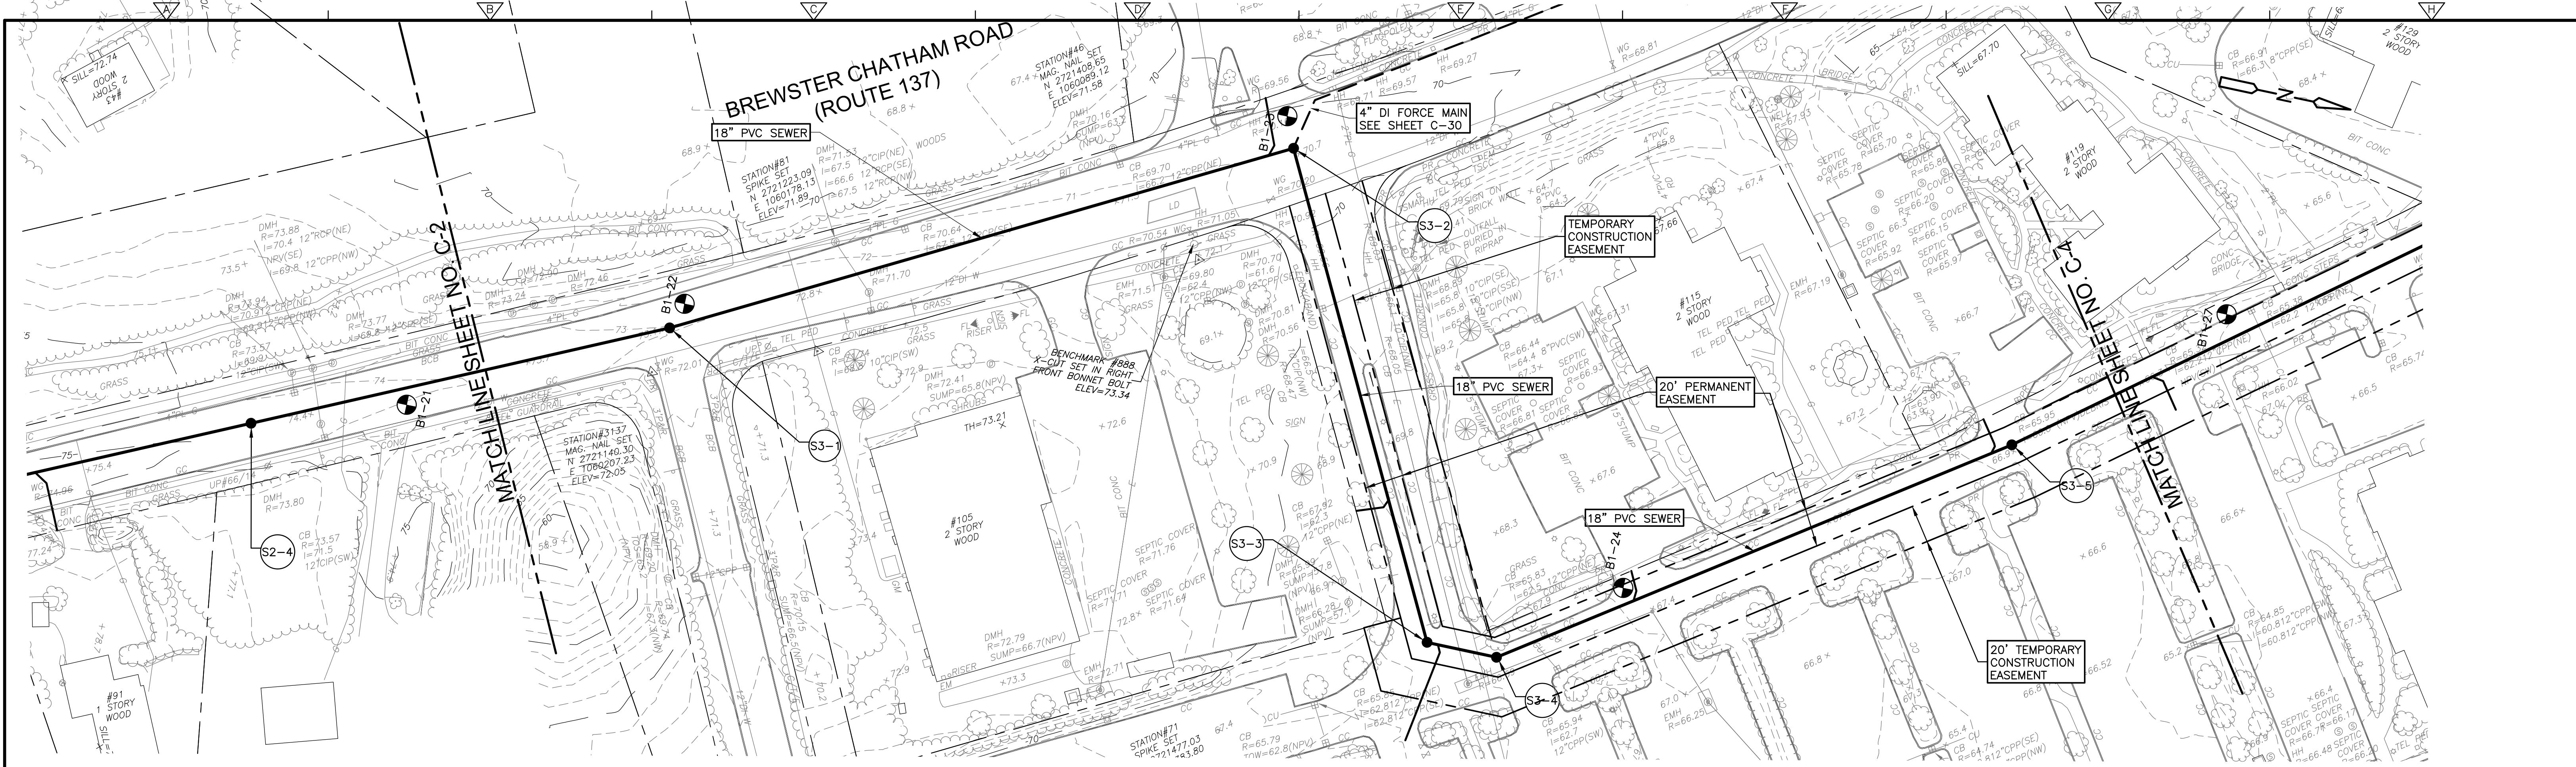

PLAN
SCALE: 1"=40'-0"

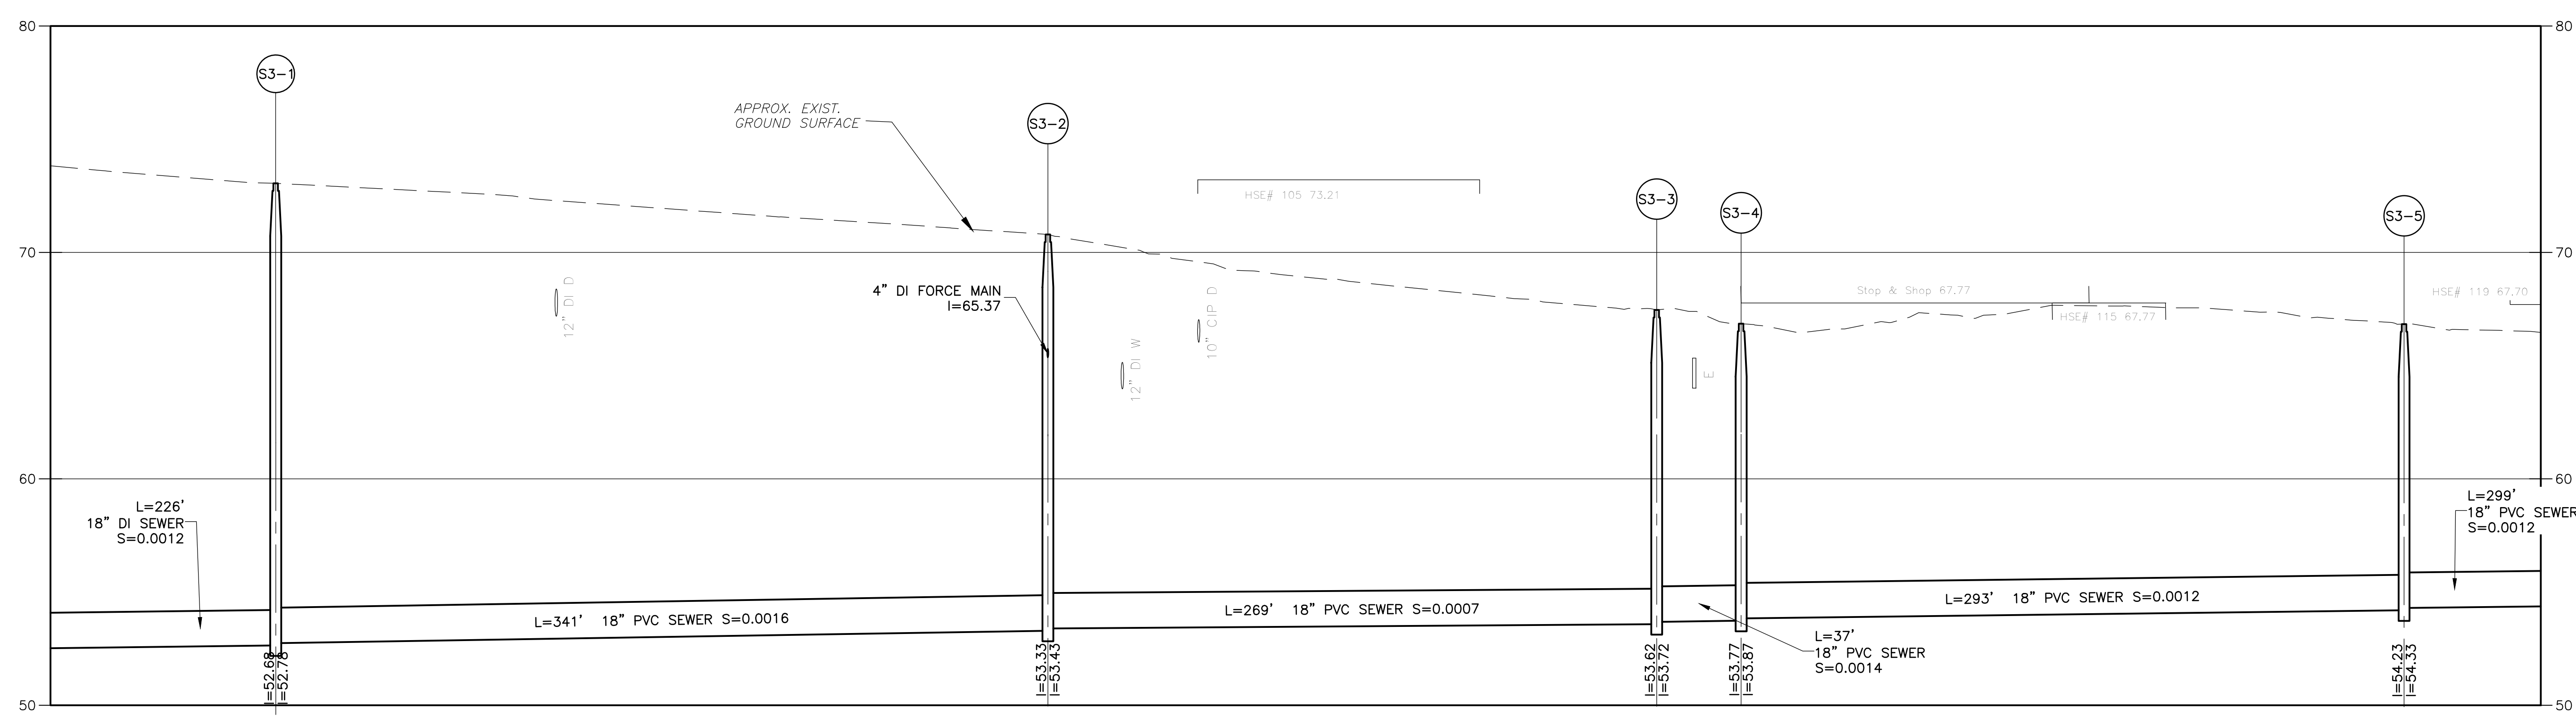

PROFILE
SCALE: HORIZ. 1"=40'-0"
VERT. 1"=4'-0"

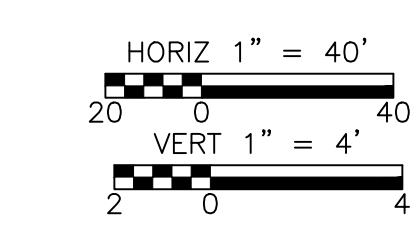

REV. NO.	DATE	DRWN	CHKD	REMARKS


DESIGNED BY: D. BORGES
 DRAWN BY: M. TOUAYL
 SHEET CHK'D BY: M. GUIDICE
 CROSS CHK'D BY: R. NORTON
 APPROVED BY: M. GUIDICE
 DATE: AUGUST 2018

CDM Smith
 75 State Street, Suite 701
 Boston, MA 02109
 Tel: (617) 452-6000


TOWN OF HARWICH, MASSACHUSETTS
 SEWERAGE WORKS IMPROVEMENTS
 PHASE 2 - CONTRACT NO.1

BREWSTER CHATHAM ROAD
 (ROUTE 137)
 SHEET NO.
C-3


PROJECT NO. 0324-220630
 FILE NAME: C003PLPR
 SHEET NO.
C-3

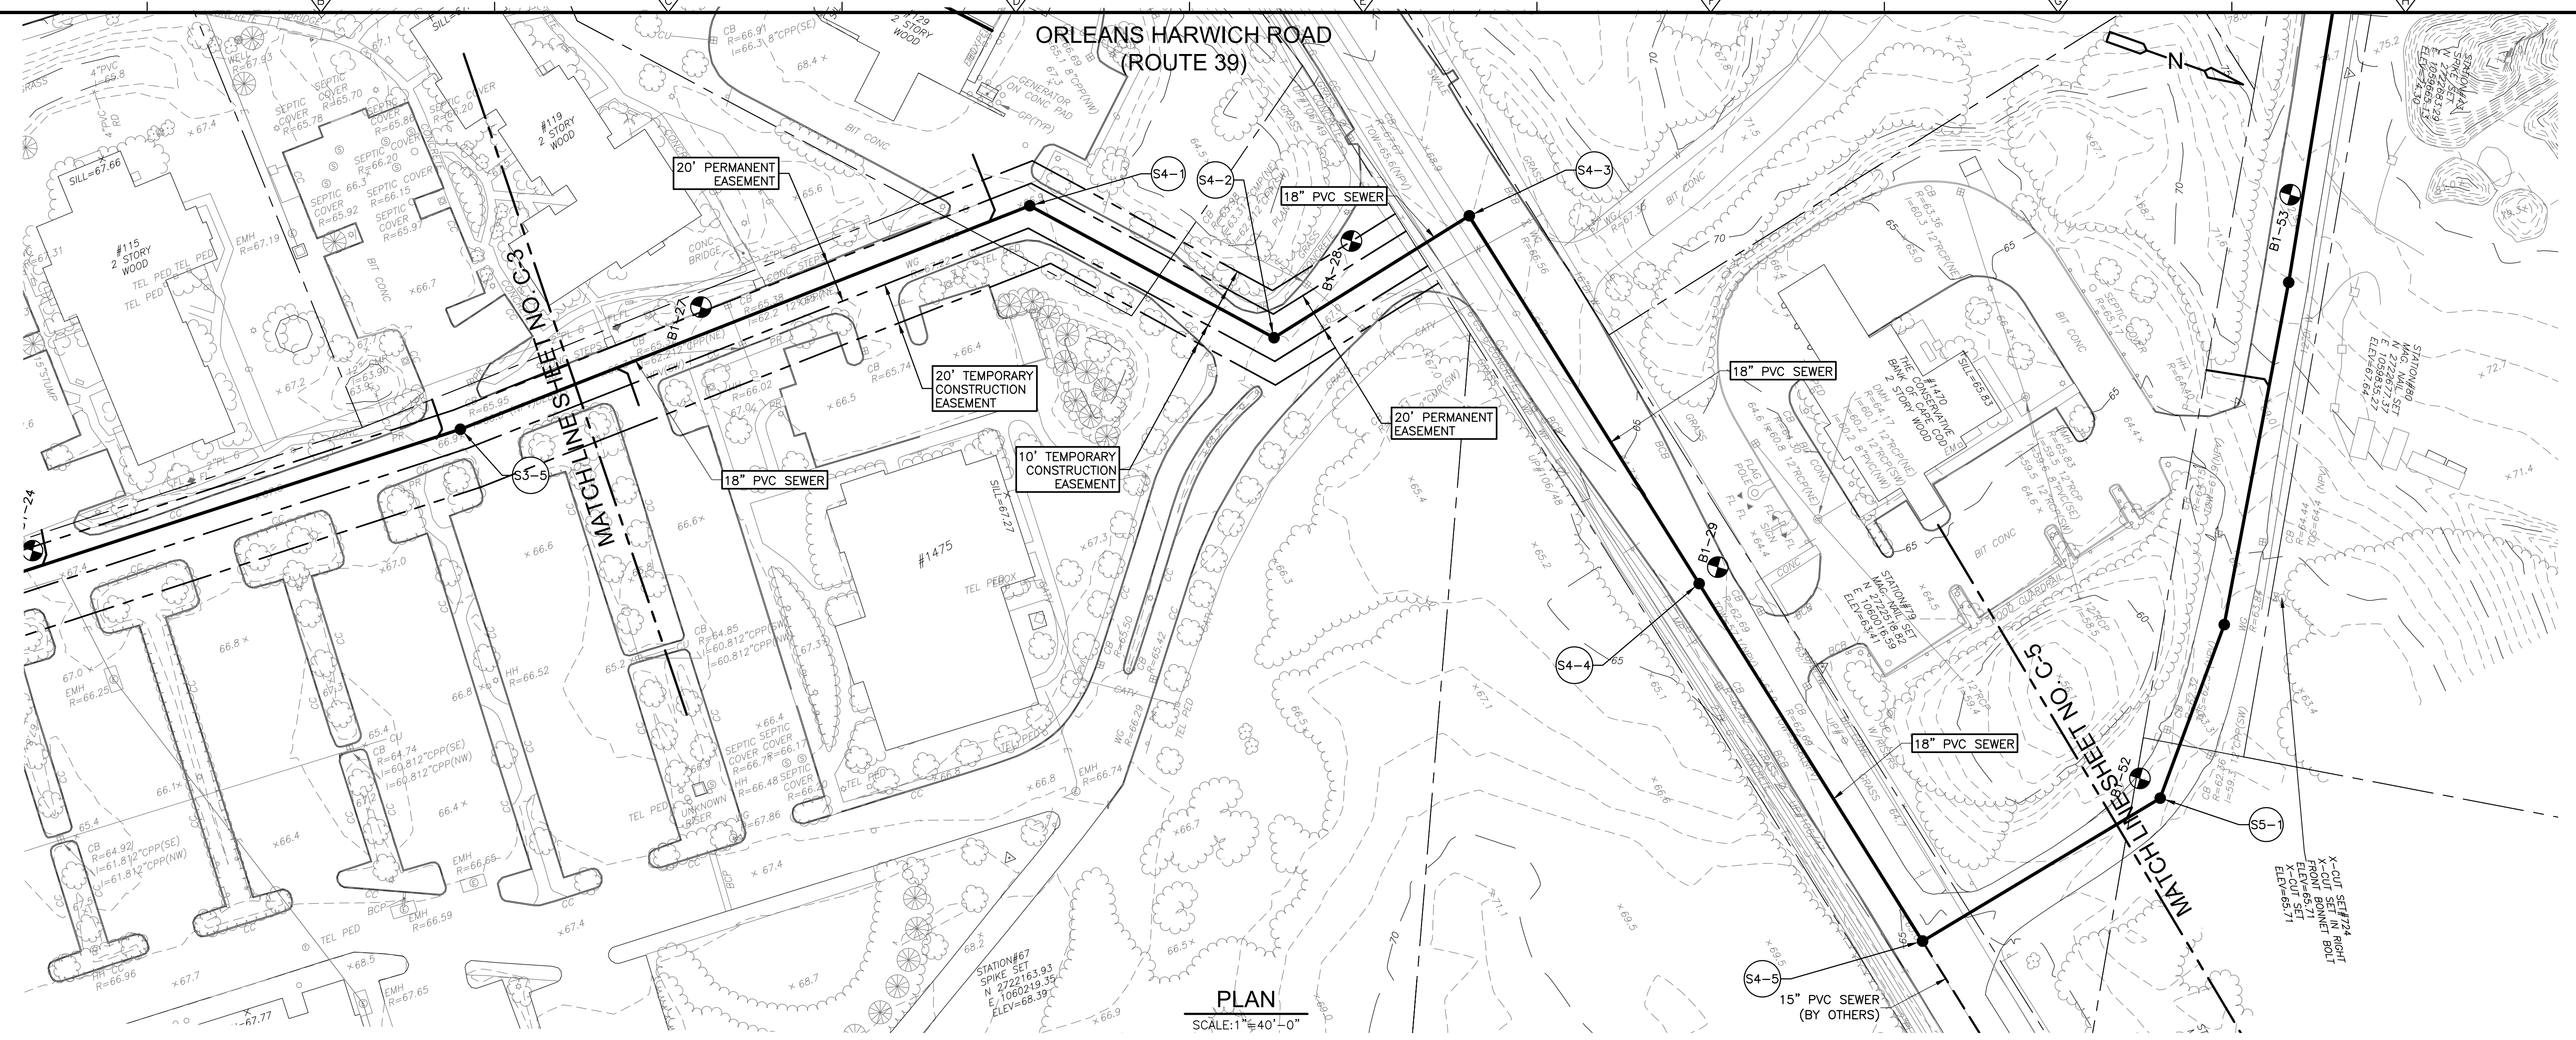

PLAN
SCALE: 1" = 40'-0"

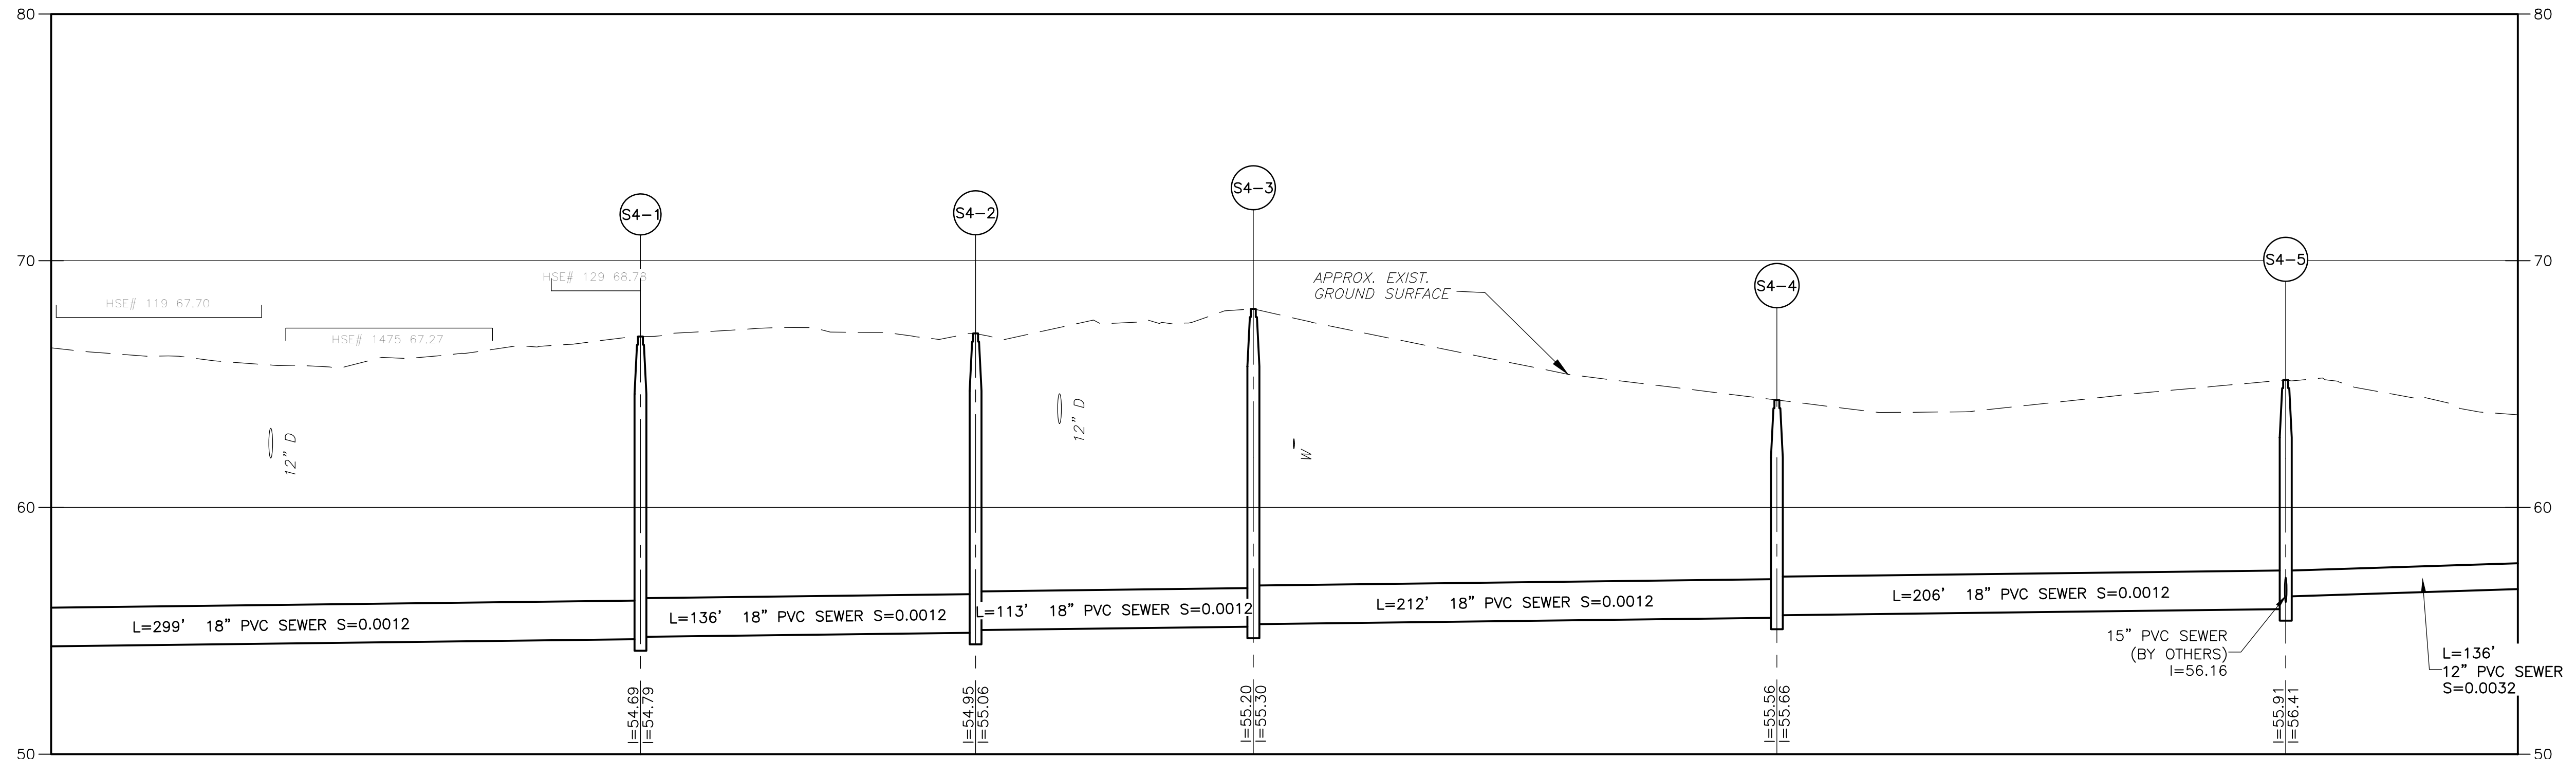

PROFILE
SCALE: HORZ. 1" = 40'-0"
VERT. 1" = 4'-0"

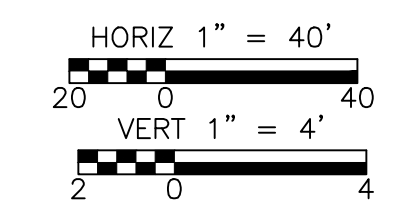

XREFS: C:\CDMS\2438_C001BRPL_UT003F3SWR\images\1
 Last saved by: TOUAYL M Time: 9/5/2018 11:02:19 PM
 p:\work\cdm\harmh.com\PL_032422\0304\Design Services\NL_60%02_Civil\0 CAD\Contract 1\CADD\30%C004PLPR.dwg
 © 2018 CDM SMITH. ALL RIGHTS RESERVED.
 REUSE OF DOCUMENTS: THESE DOCUMENTS AND DESIGNS PROVIDED BY PROFESSIONAL SERVICE, INCORPORATED HEREIN, ARE THE PROPERTY OF CDM SMITH AND ARE NOT TO BE USED, IN WHOLE OR PART, FOR ANY OTHER PROJECT WITHOUT THE WRITTEN AUTHORIZATION OF CDM SMITH.

REV. NO.	DATE	DRWN	CHKD	REMARKS

DESIGNED BY: D. BORGES
 DRAWN BY: M. TOUAYL
 SHEET CHK'D BY: M. GUIDICE
 CROSS CHK'D BY: N. ROGER
 APPROVED BY: M. GUIDICE
 DATE: AUGUST 2018




CDM Smith
 75 State Street, Suite 701
 Boston, MA 02109
 Tel: (617) 452-8000

TOWN OF HARWICH, MASSACHUSETTS
 SEWERAGE WORKS IMPROVEMENTS
 PHASE 2 - CONTRACT NO.1

ORLEANS HARWICH ROAD
 (ROUTE 39)

PROJECT NO. 0324-220630
 FILE NAME: C004PLPR
 SHEET NO.
C-4

XREFS: [C:\CDMS\2438_X002\SVPL_G0018\PR1_Images\] Images []
 Last saved by: TOUAYL M Time: 8/27/2018 8:44:45 AM
 p:\w\cdm\h\com\pw_pl\0324\220630\04 Design Services\NM_60%02 Ch110 CAD\Contract 1\CADD\30%G005PLPR.dwg
 © 2018 CDM SMITH. ALL RIGHTS RESERVED.
 REUSE OF DOCUMENTS: THESE DOCUMENTS AND DESIGNS PROVIDED BY PROFESSIONAL SERVICE, INCORPORATED HEREIN, ARE THE PROPERTY OF CDM SMITH AND ARE NOT TO BE USED, IN WHOLE OR PART, FOR ANY OTHER PROJECT WITHOUT THE WRITTEN AUTHORIZATION OF CDM SMITH.

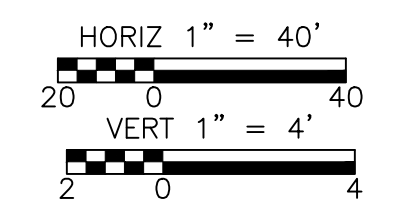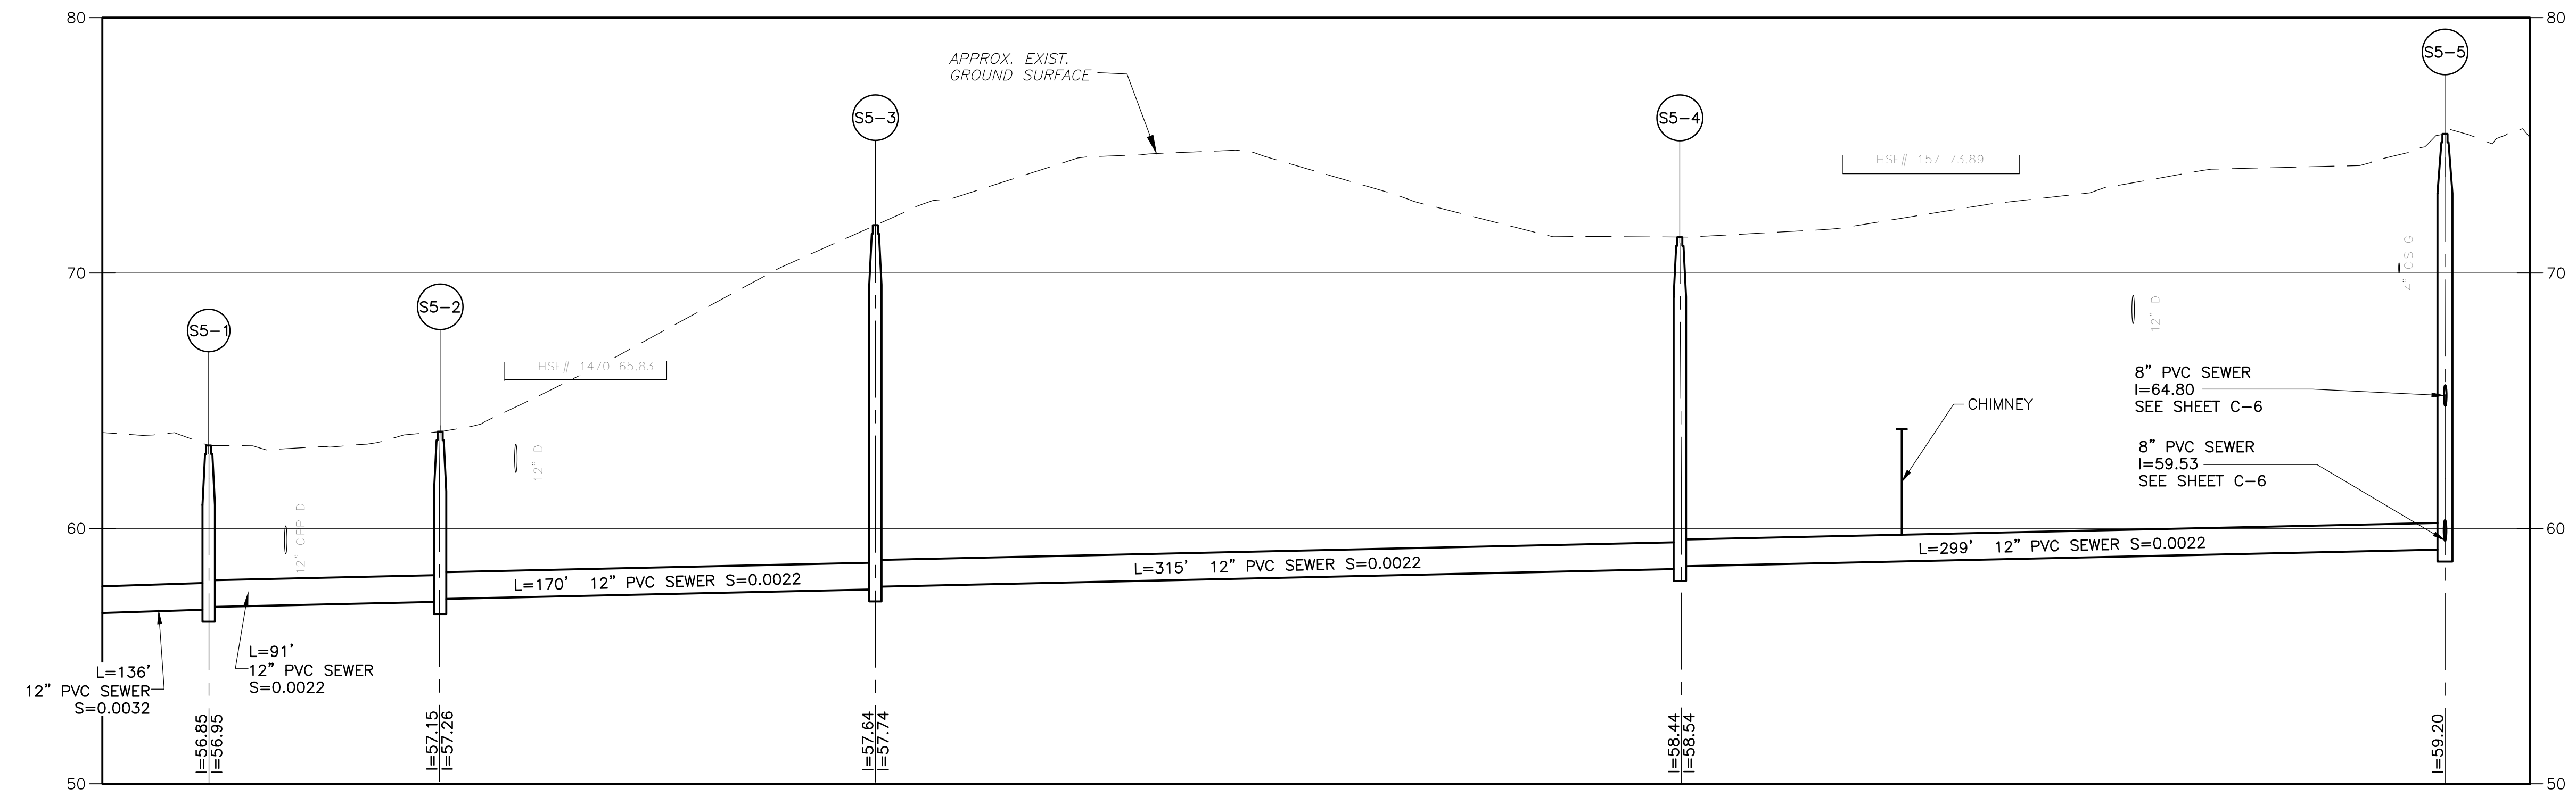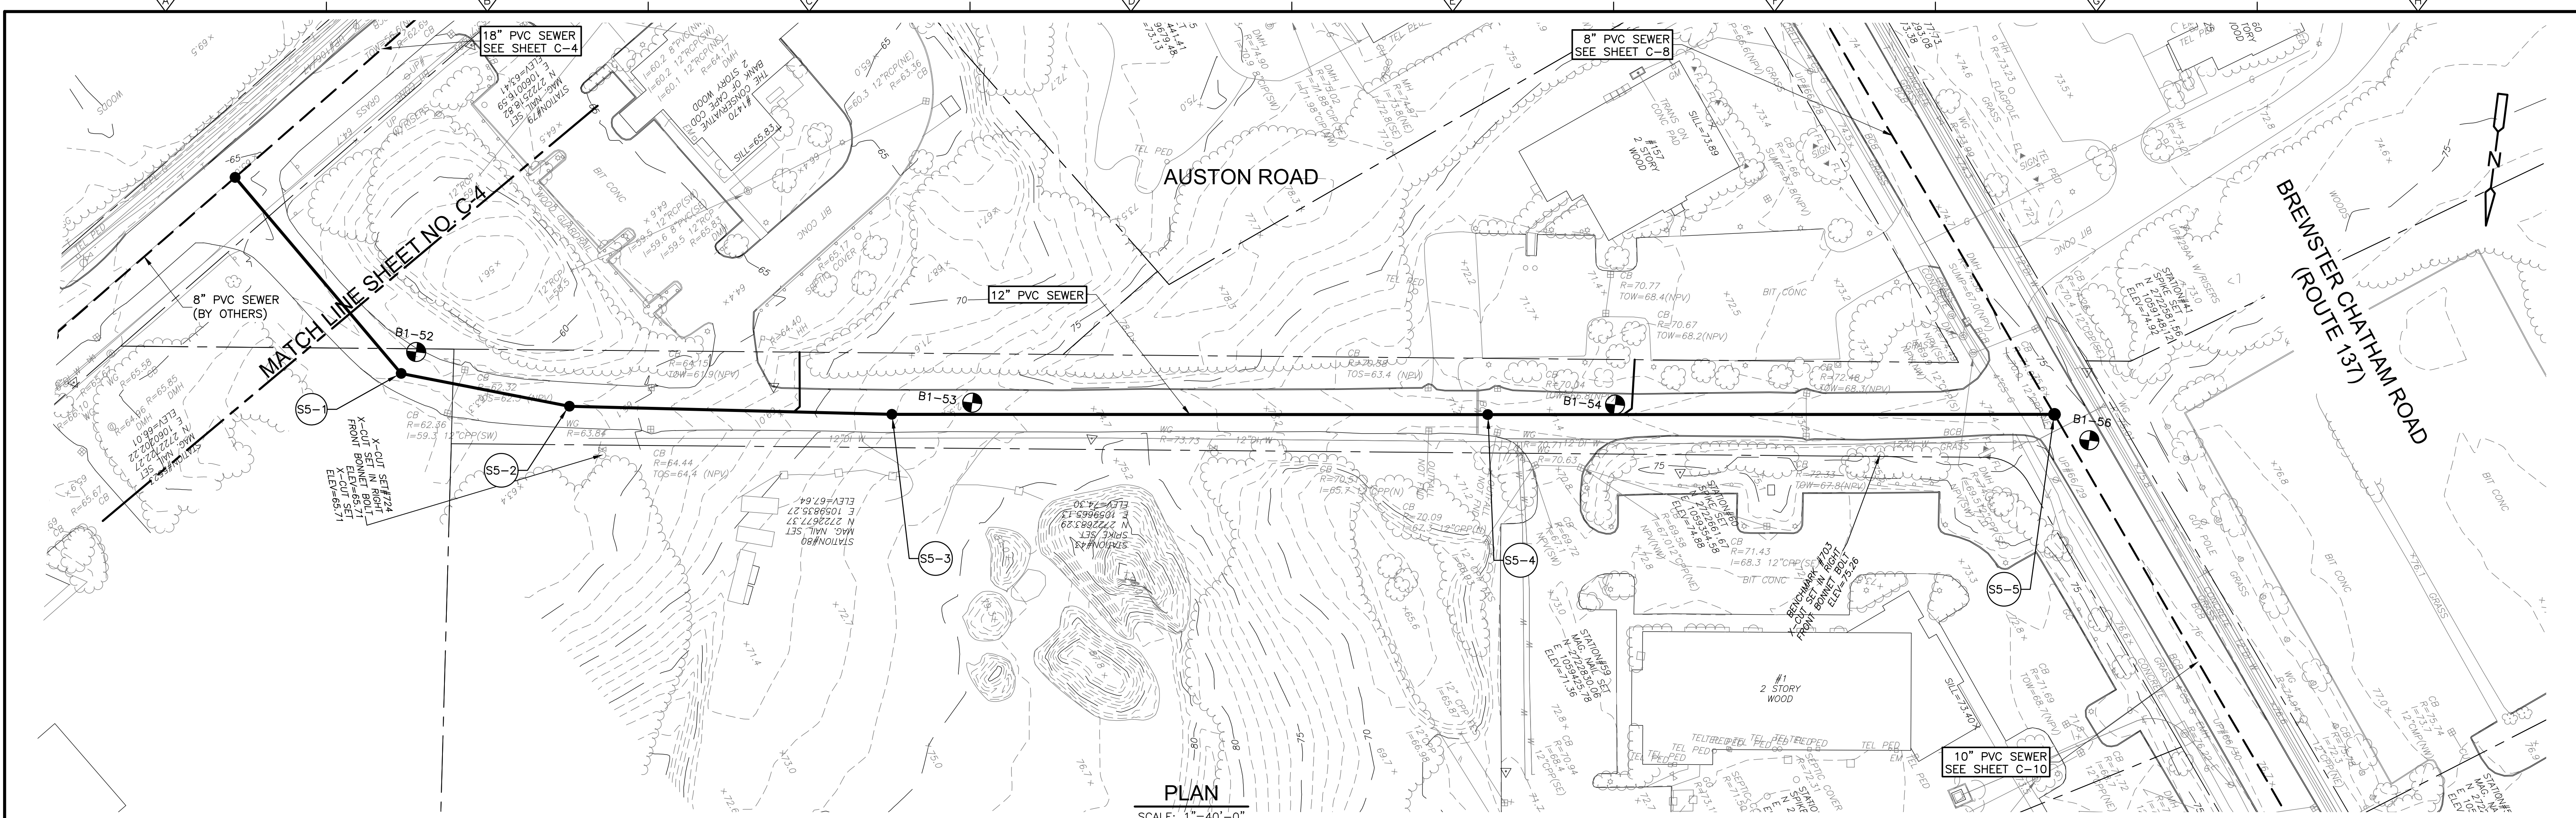

REV. NO.	DATE	DRWN	CHKD	REMARKS

DESIGNED BY: D. BORGES
 DRAWN BY: M. TOUAYL
 SHEET CHK'D BY: M. GUIDICE
 CROSS CHK'D BY: R. NORTON
 APPROVED BY: M. GUIDICE
 DATE: AUGUST 2018



CDM Smith

75 State Street, Suite 701
 Boston, MA 02109
 Tel: (617) 452-6000

TOWN OF HARWICH, MASSACHUSETTS
 SEWERAGE WORKS IMPROVEMENTS
 PHASE 2 - CONTRACT NO.1

AUSTON ROAD
 SHEET NO.
C-5

PROJECT NO. 0324-220630
 FILE NAME: C005PLPR
 SHEET NO. C-5

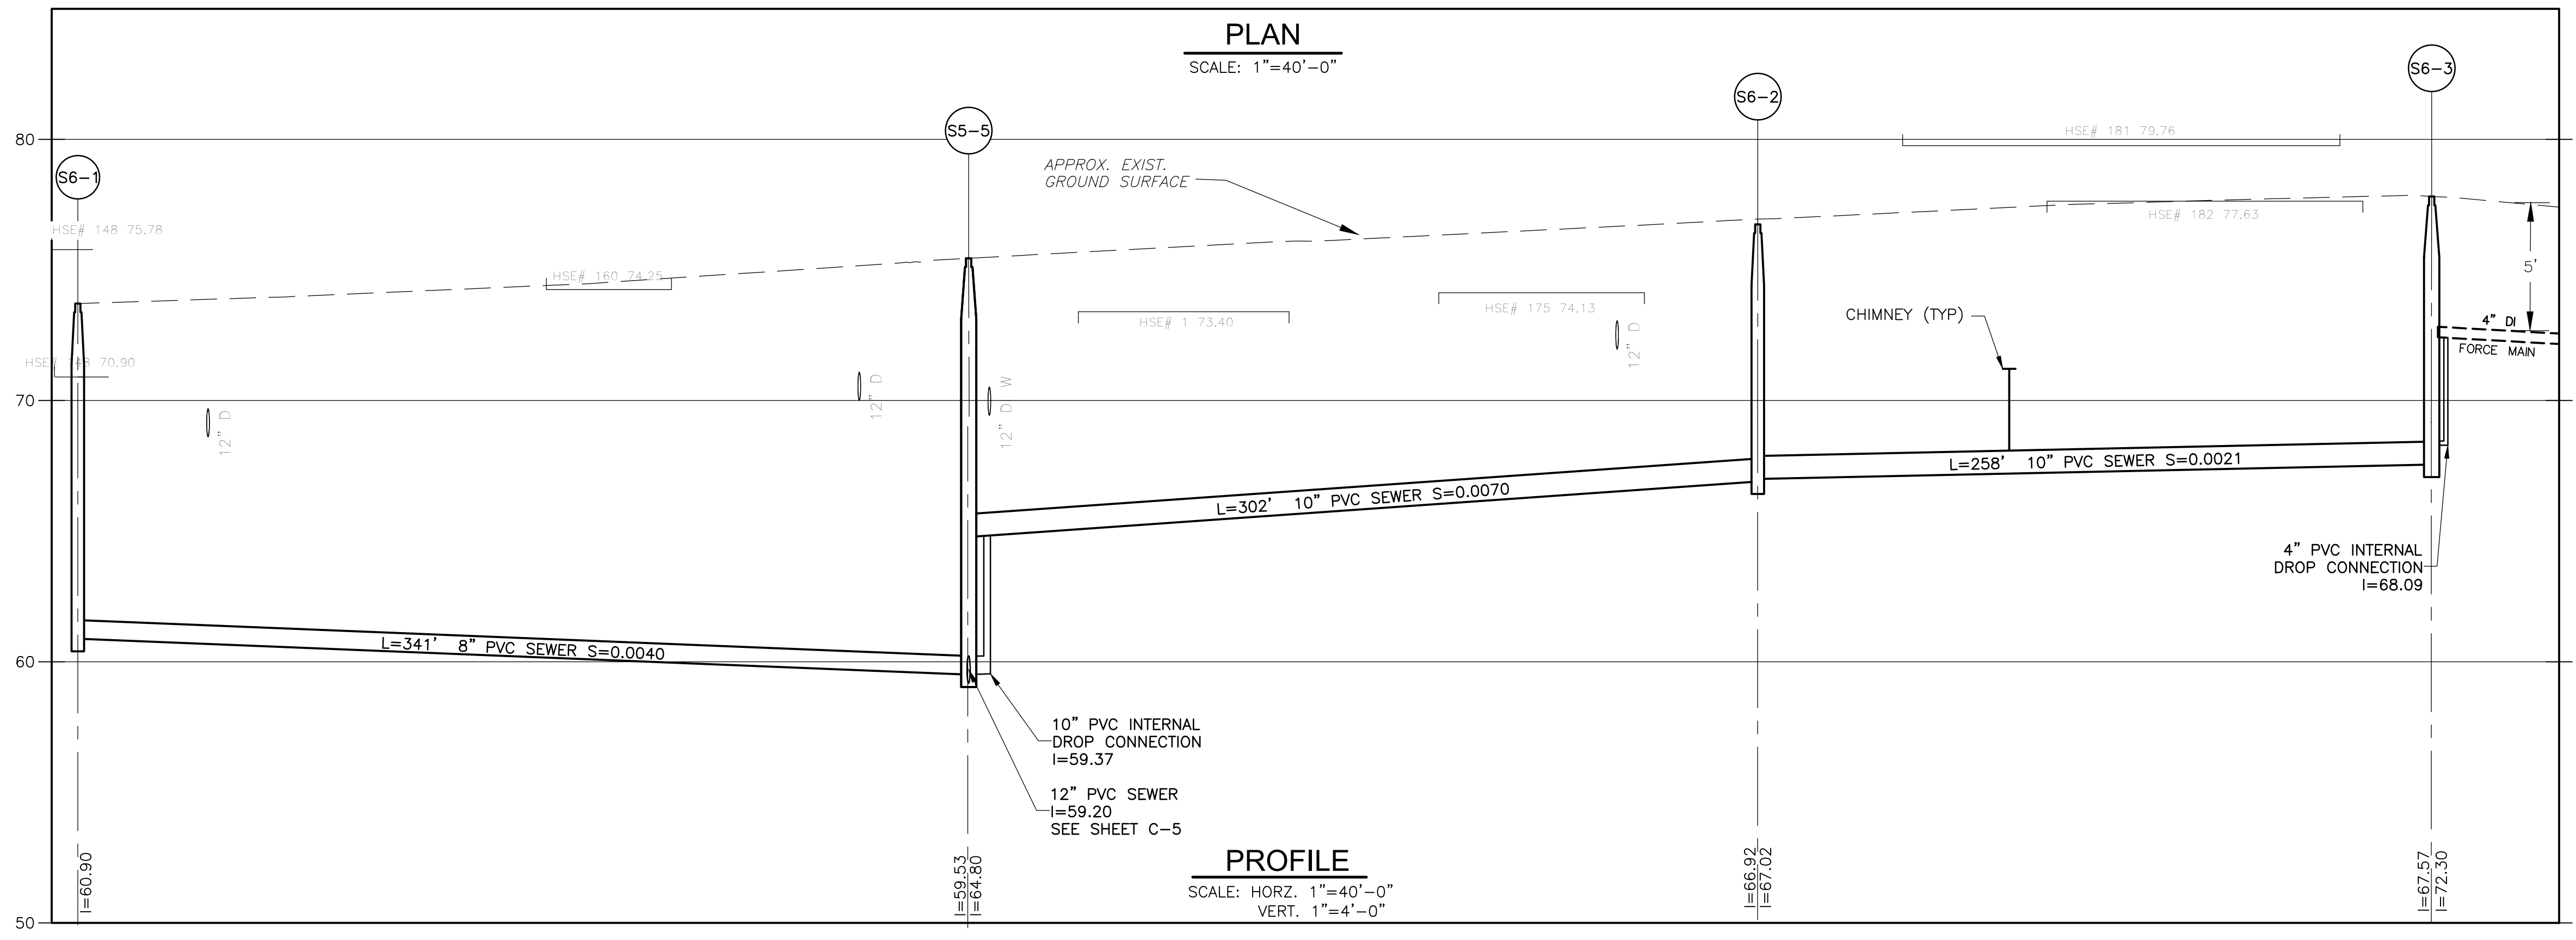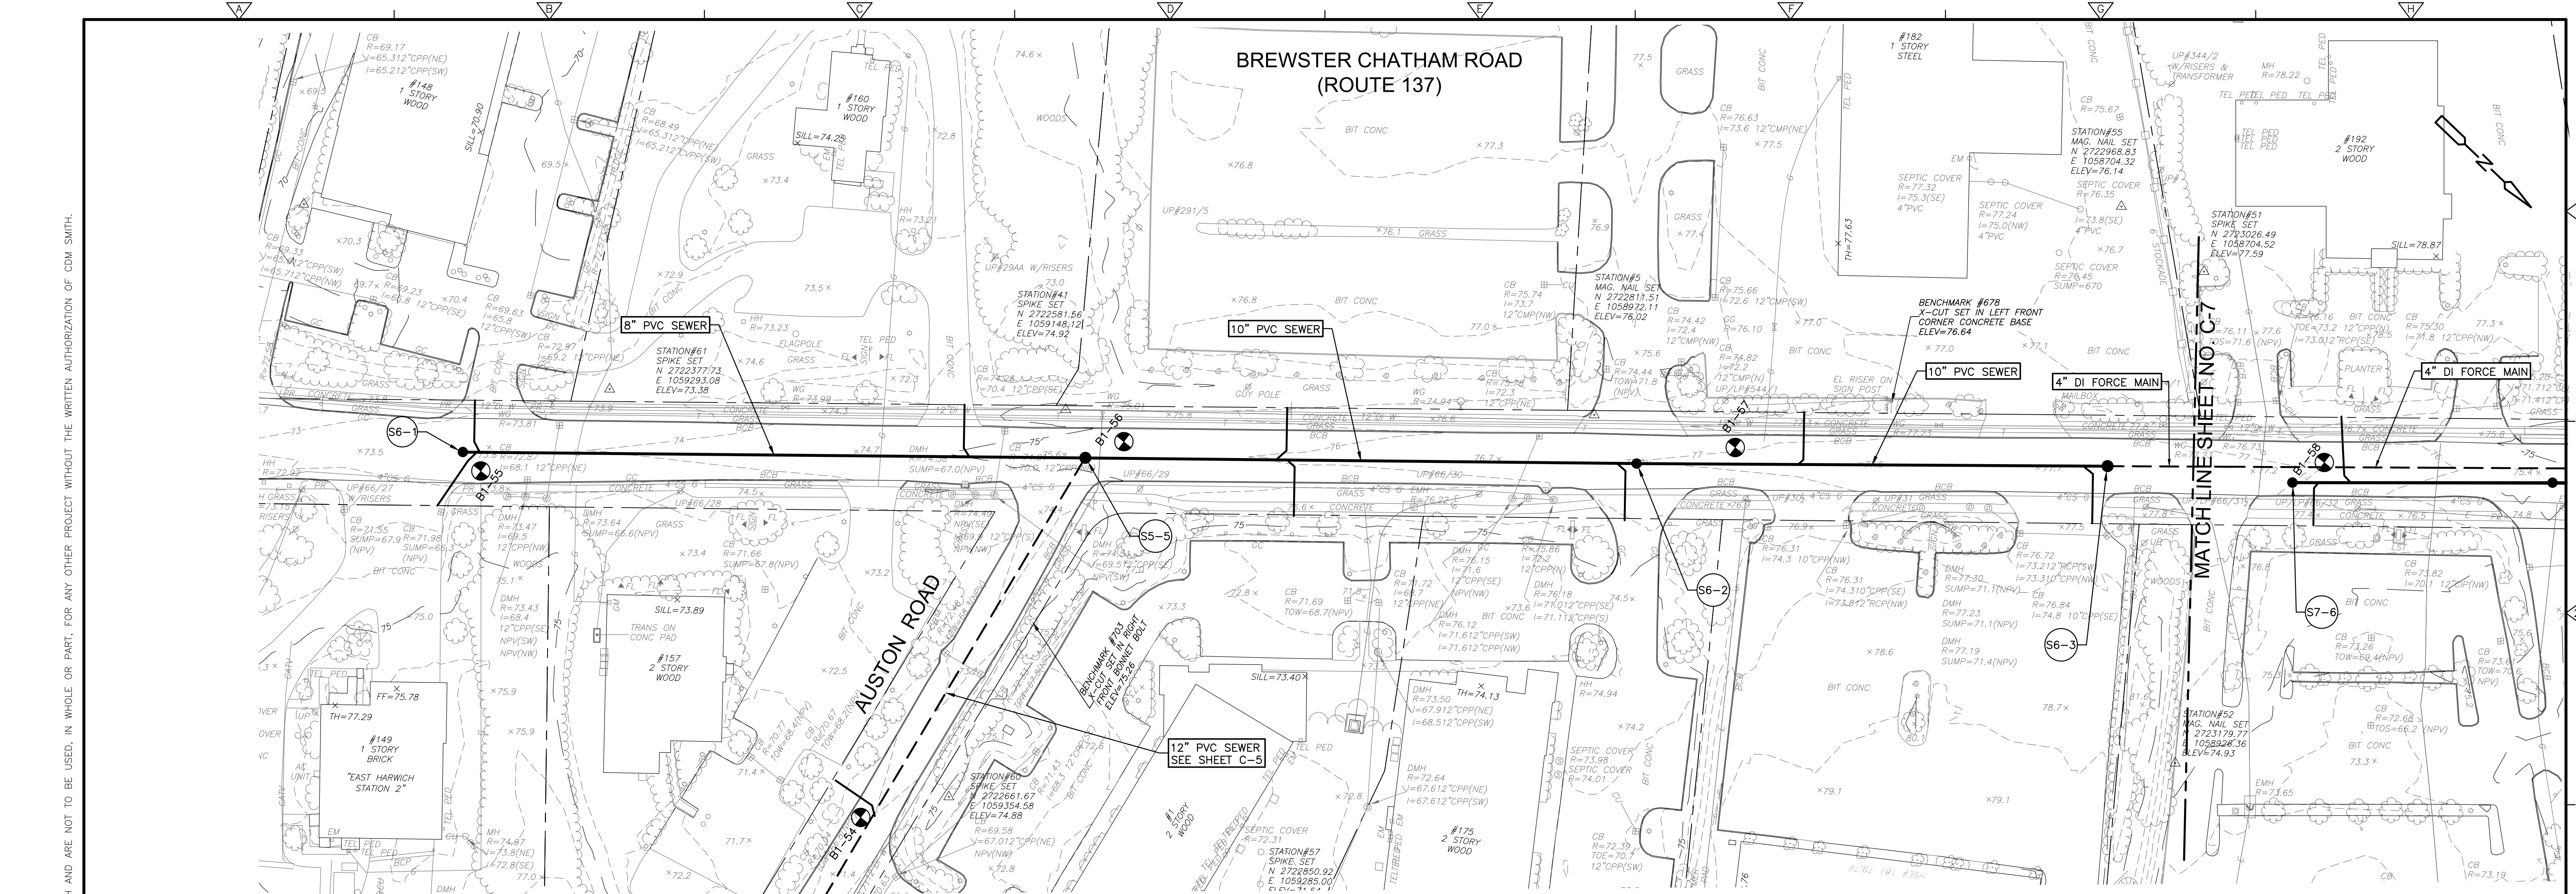

XREFS: C:\CDMS_2438_X002\SVPL_G0018\PRJ_Images\1
 Last saved by: TOUAYL M Time: 8/24/2018 3:01:33 PM
 p:\www.cdm-smith.com\PW_PL\0324220283004 Design Services NM_80%02 Chit10 CADDD\Contract 1\CADD\30%G006\PR.dwg
 © 2018 CDM SMITH. ALL RIGHTS RESERVED.
 REUSE OF DOCUMENTS: THESE DOCUMENTS AND DESIGNS PROVIDED BY PROFESSIONAL SERVICE, INCORPORATED HEREIN, ARE THE PROPERTY OF CDM SMITH AND ARE NOT TO BE USED, IN WHOLE OR PART, FOR ANY OTHER PROJECT WITHOUT THE WRITTEN AUTHORIZATION OF CDM SMITH.

REV. NO.	DATE	DRWN	CHKD	REMARKS

DESIGNED BY: D. BORGES
 DRAWN BY: M. TOUAYL
 SHEET CHK'D BY: M. GUIDICE
 CROSS CHK'D BY: R. NORTON
 APPROVED BY: M. GUIDICE
 DATE: AUGUST 2018


CDM Smith
 75 State Street, Suite 701
 Boston, MA 02109
 Tel: (617) 452-6000

TOWN OF HARWICH, MASSACHUSETTS
 SEWERAGE WORKS IMPROVEMENTS
 PHASE 2 - CONTRACT NO.1


PROJECT NO. 0324-220630
 FILE NAME: C006PLPR
 SHEET NO. C-6

BREWSTER CHATHAM ROAD
 (ROUTE 137)


©2018 CDM SMITH. ALL RIGHTS RESERVED. REUSE OF DOCUMENTS: THESE DOCUMENTS AND DESIGNS PROVIDED BY PROFESSIONAL SERVICE, INCORPORATED HEREIN, ARE THE PROPERTY OF CDM SMITH AND ARE NOT TO BE USED, IN WHOLE OR PART, FOR ANY OTHER PROJECT WITHOUT THE WRITTEN AUTHORIZATION OF CDM SMITH.

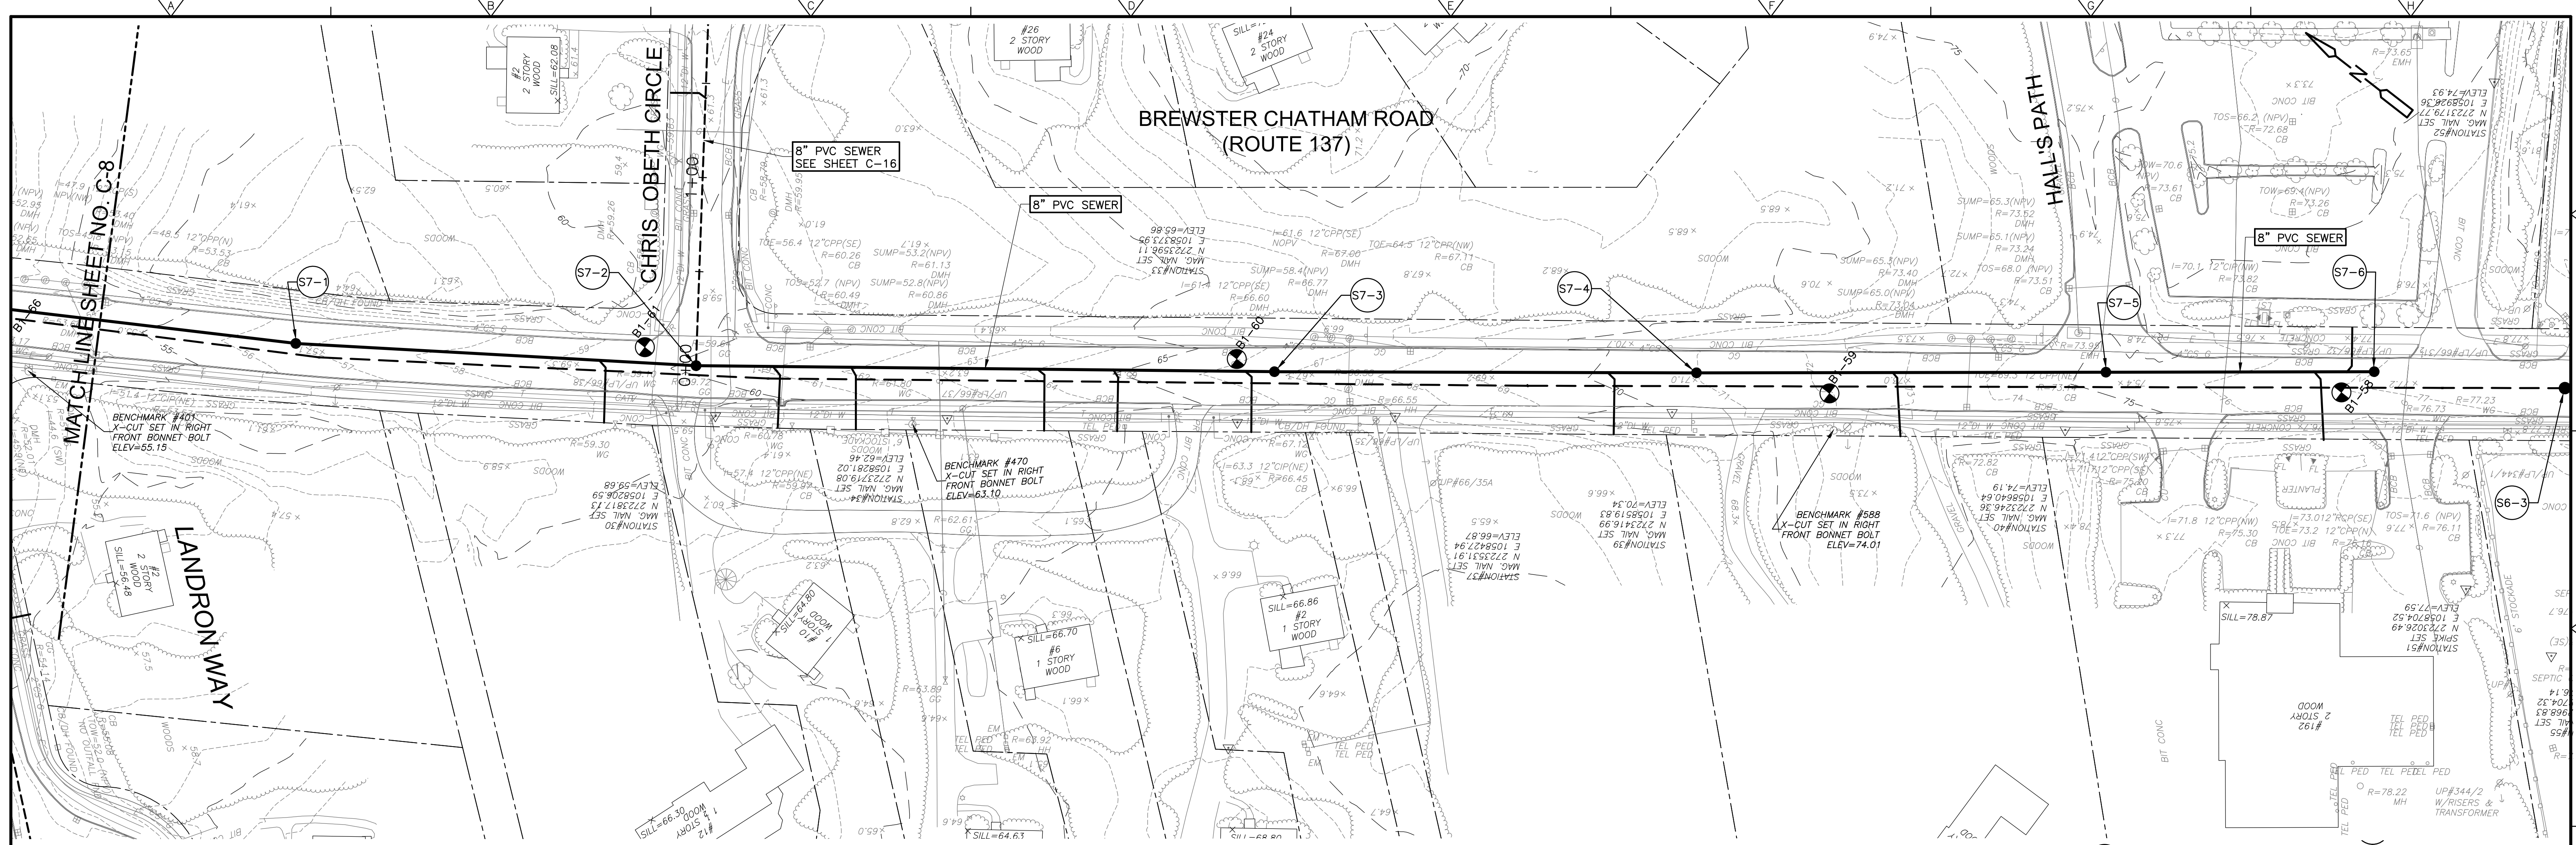

PLAN
SCALE: 1"=40'-0"

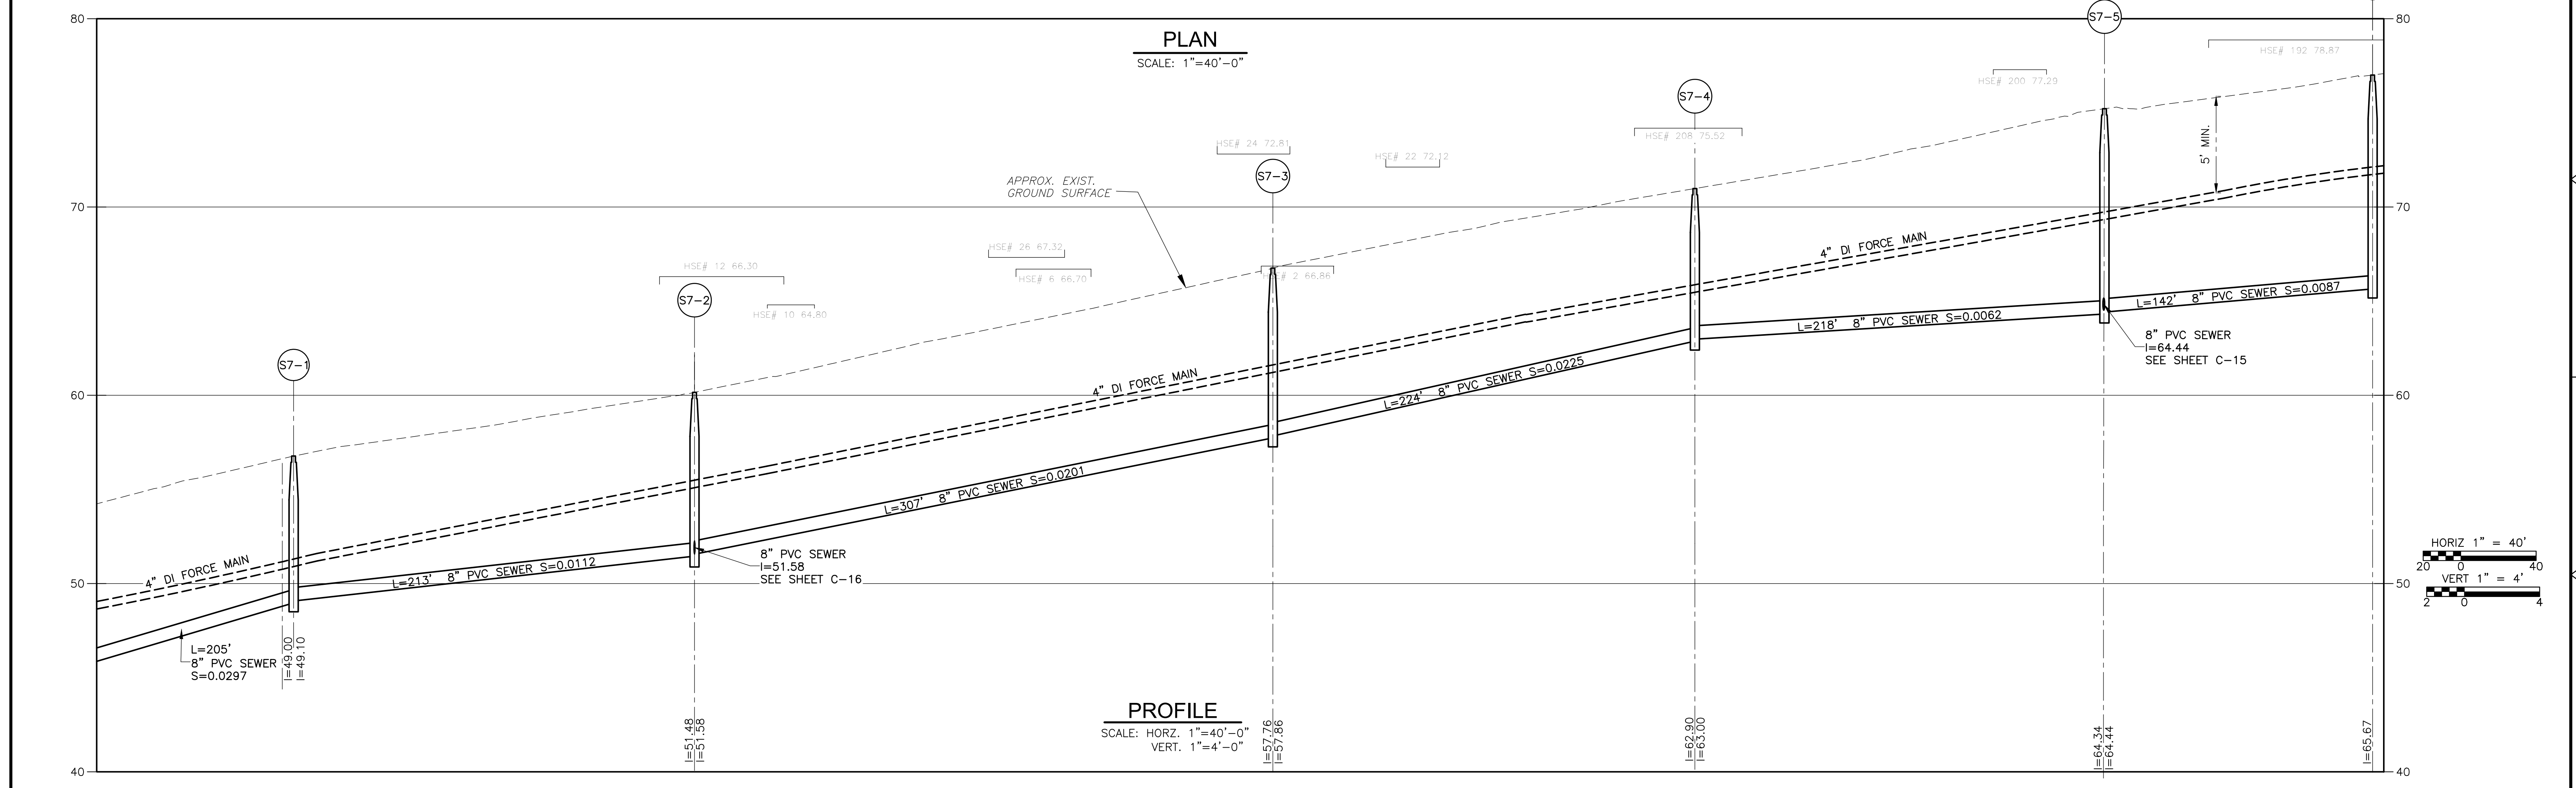

PROFILE
SCALE: HORIZ. 1"=40'-0"
VERT. 1"=4'-0"

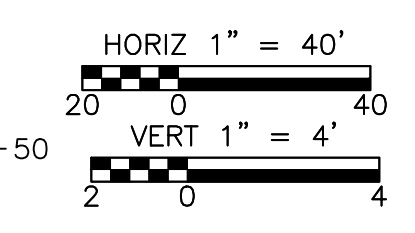

REV. NO.	DATE	DRWN	CHKD	REMARKS

DESIGNED BY: D. BORGES
 DRAWN BY: M. TOUAYL
 SHEET CHK'D BY: M. GUIDICE
 CROSS CHK'D BY: R. NORTON
 APPROVED BY: M. GUIDICE
 DATE: AUGUST 2018


CDM Smith
 75 State Street, Suite 701
 Boston, MA 02109
 Tel: (617) 452-6000

TOWN OF HARWICH, MASSACHUSETTS
 SEWERAGE WORKS IMPROVEMENTS
 PHASE 2 - CONTRACT NO.1


BREWSTER CHATHAM ROAD
 (ROUTE 137)

PROJECT NO. 0324-220630
 FILE NAME: C007PLPR
 SHEET NO. C-7


©2018 CDM SMITH. ALL RIGHTS RESERVED. REUSE OF DOCUMENTS: THESE DOCUMENTS AND DESIGNS PROVIDED BY PROFESSIONAL SERVICE, INCORPORATED HEREIN, ARE THE PROPERTY OF CDM SMITH AND ARE NOT TO BE USED, IN WHOLE OR PART, FOR ANY OTHER PROJECT WITHOUT THE WRITTEN AUTHORIZATION OF CDM SMITH.

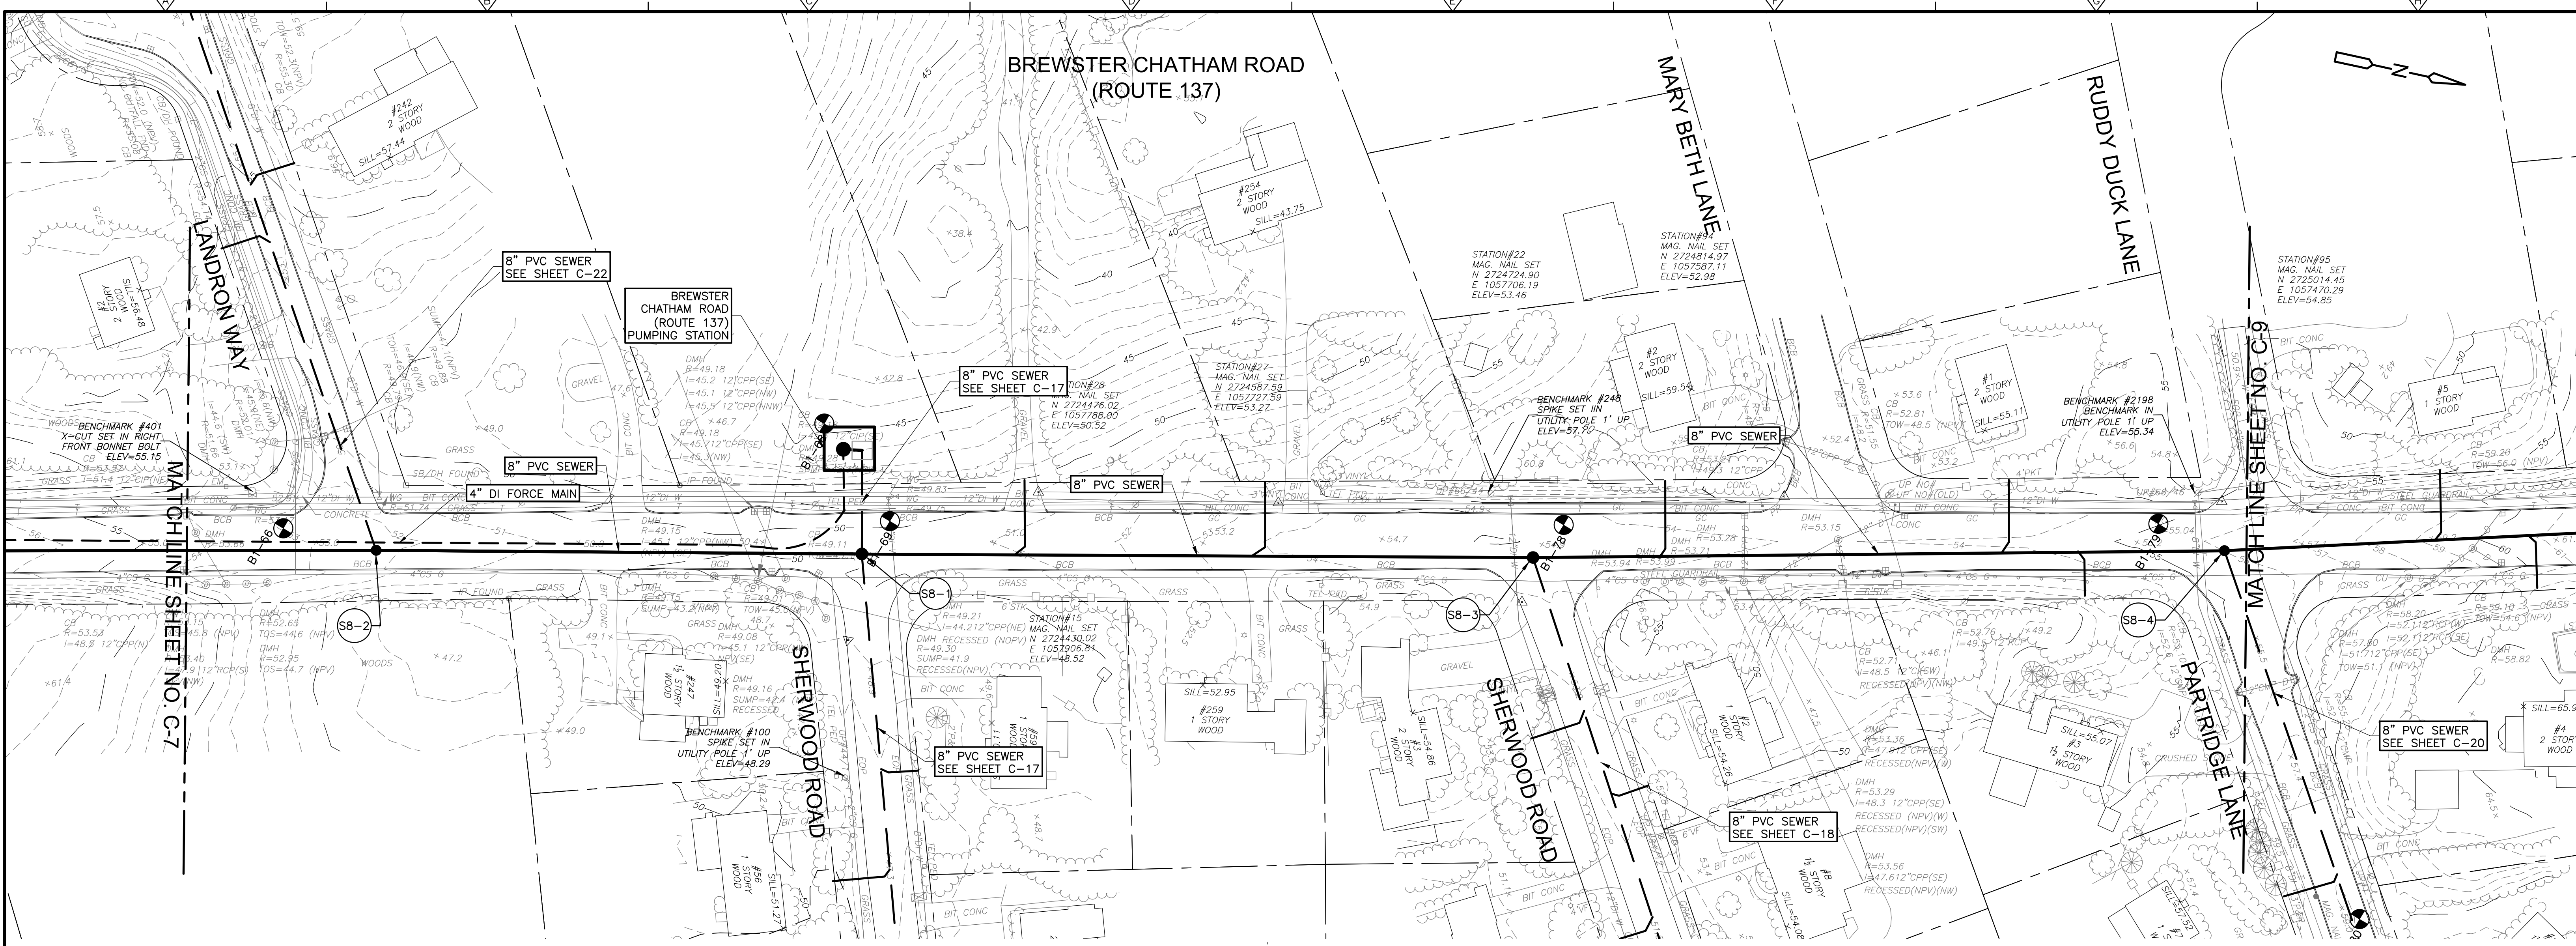

PLAN
SCALE: 1"=40'-0"

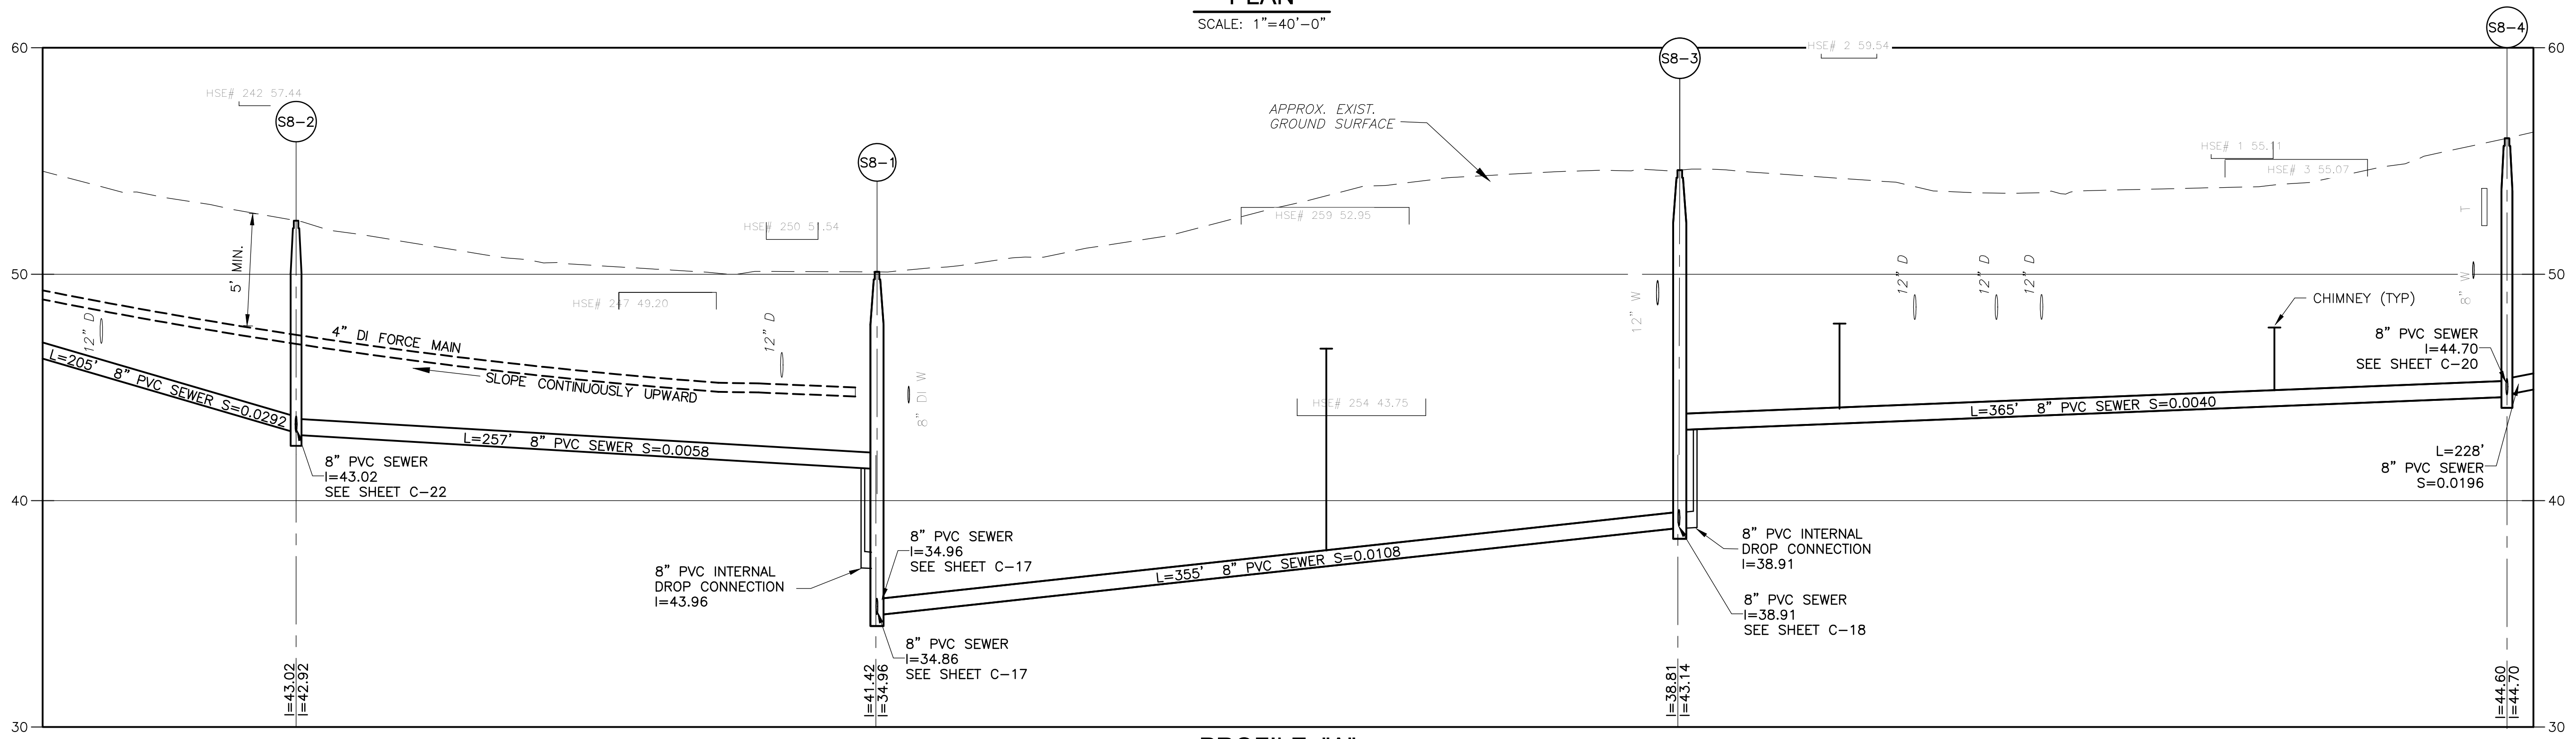

PROFILE "A"
SCALE: HORZ. 1"=40'-0"
VERT. 1"=4'-0"

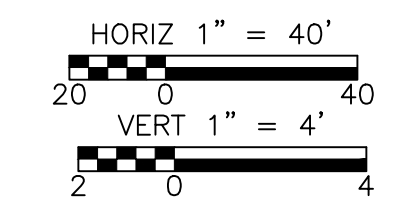

REV. NO.	DATE	DRWN	CHKD	REMARKS

DESIGNED BY: D. BORGES
 DRAWN BY: M. TOUAYL
 SHEET CHK'D BY: M. GUIDICE
 CROSS CHK'D BY: R. NORTON
 APPROVED BY: M. GUIDICE
 DATE: AUGUST 2018




TOWN OF HARWICH, MASSACHUSETTS
 SEWERAGE WORKS IMPROVEMENTS
 PHASE 2 - CONTRACT NO.1


BREWSTER CHATHAM ROAD
 (ROUTE 137)

PROJECT NO. 0324-220630
 FILE NAME: C008PLPR
 SHEET NO.
C-8


©2018 CDM SMITH. ALL RIGHTS RESERVED. REUSE OF DOCUMENTS: THESE DOCUMENTS AND DESIGNS PROVIDED BY PROFESSIONAL SERVICE, INCORPORATED HEREIN, ARE THE PROPERTY OF CDM SMITH AND ARE NOT TO BE USED, IN WHOLE OR PART, FOR ANY OTHER PROJECT WITHOUT THE WRITTEN AUTHORIZATION OF CDM SMITH.

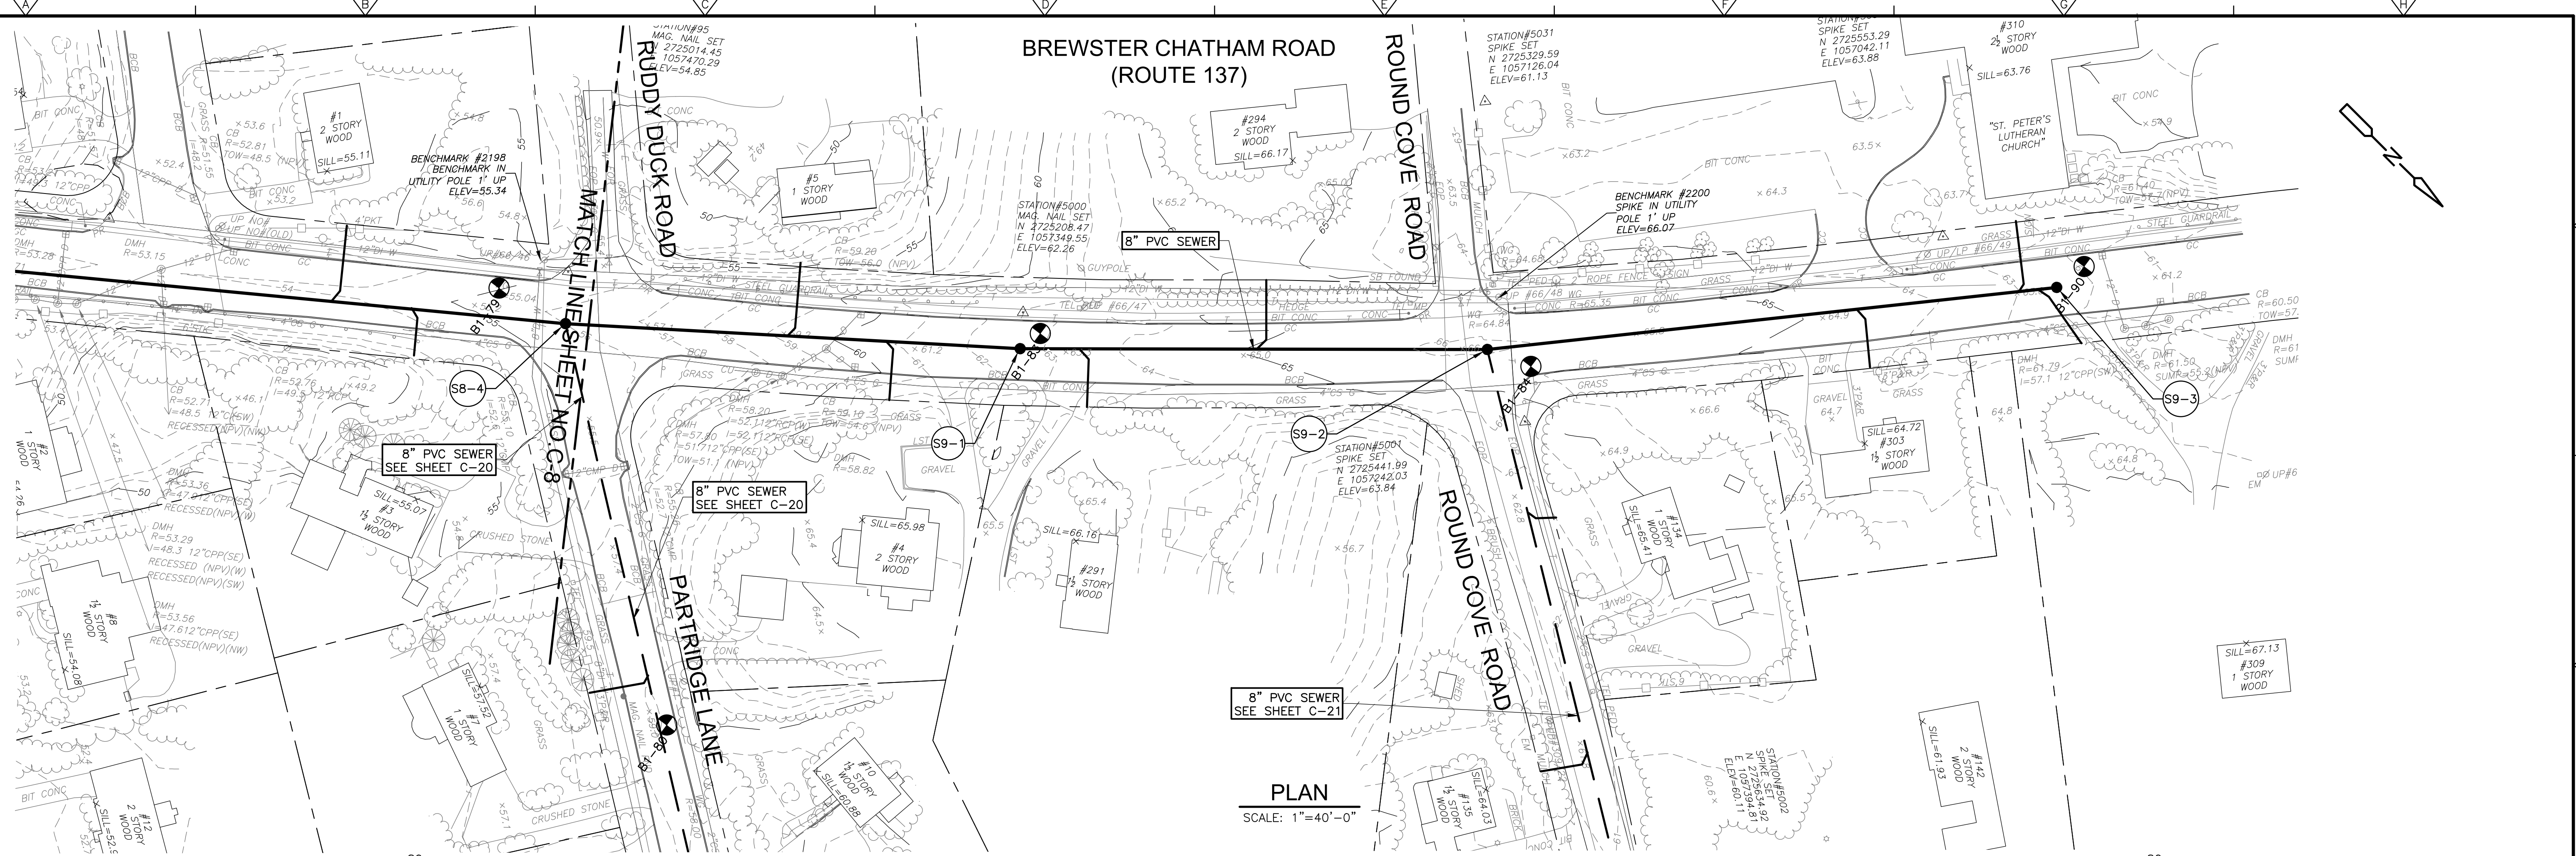

PLAN
SCALE: 1"=40'-0"

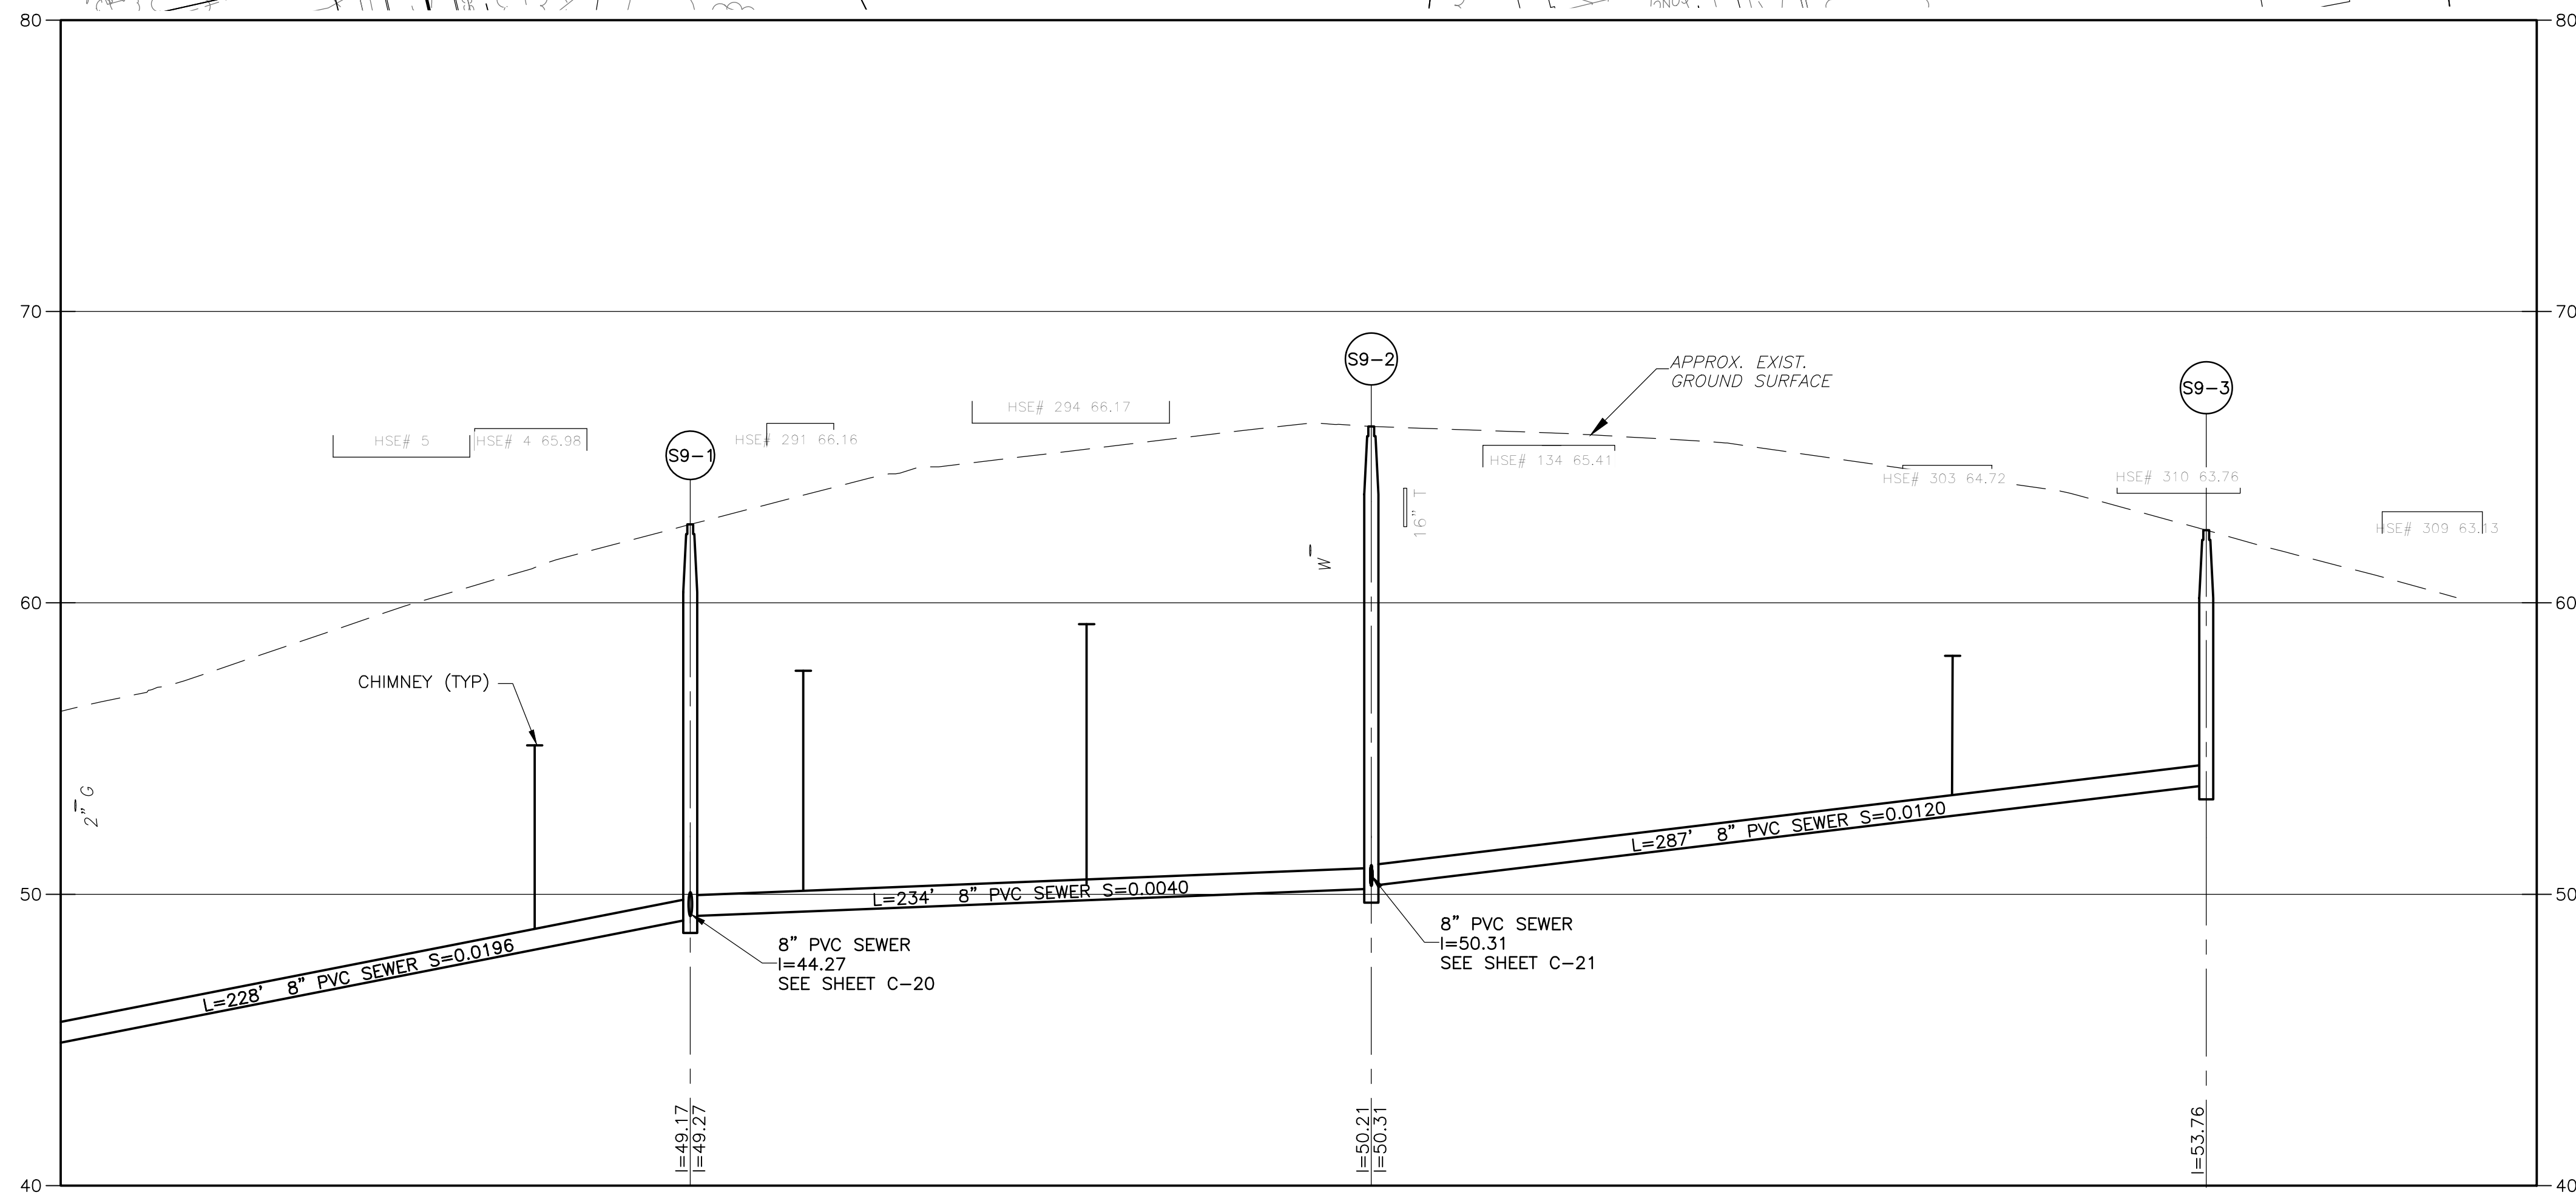

PROFILE
SCALE: HORZ. 1"=40'-0"
VERT. 1"=4'-0"

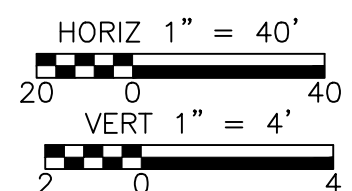

REV. NO.	DATE	DRWN	CHKD	REMARKS

DESIGNED BY: D. BORGES
 DRAWN BY: M. TOUAYL
 SHEET CHK'D BY: M. GUIDICE
 CROSS CHK'D BY: R. NORTON
 APPROVED BY: M. GUIDICE
 DATE: AUGUST 2018






TOWN OF HARWICH, MASSACHUSETTS
 SEWERAGE WORKS IMPROVEMENTS
 PHASE 2 - CONTRACT NO.1

BREWSTER CHATHAM ROAD
 (ROUTE 137)

PROJECT NO. 0324-220630
 FILE NAME: C009PLPR
 SHEET NO. C-9

© 2018 CDM SMITH. ALL RIGHTS RESERVED. REUSE OF DOCUMENTS: THESE DOCUMENTS AND DESIGNS PROVIDED BY PROFESSIONAL SERVICE, INCORPORATED HEREIN, ARE THE PROPERTY OF CDM SMITH AND ARE NOT TO BE USED, IN WHOLE OR PART, FOR ANY OTHER PROJECT WITHOUT THE WRITTEN AUTHORIZATION OF CDM SMITH.

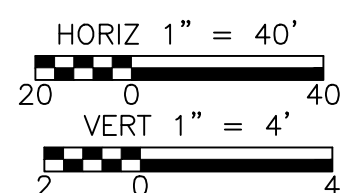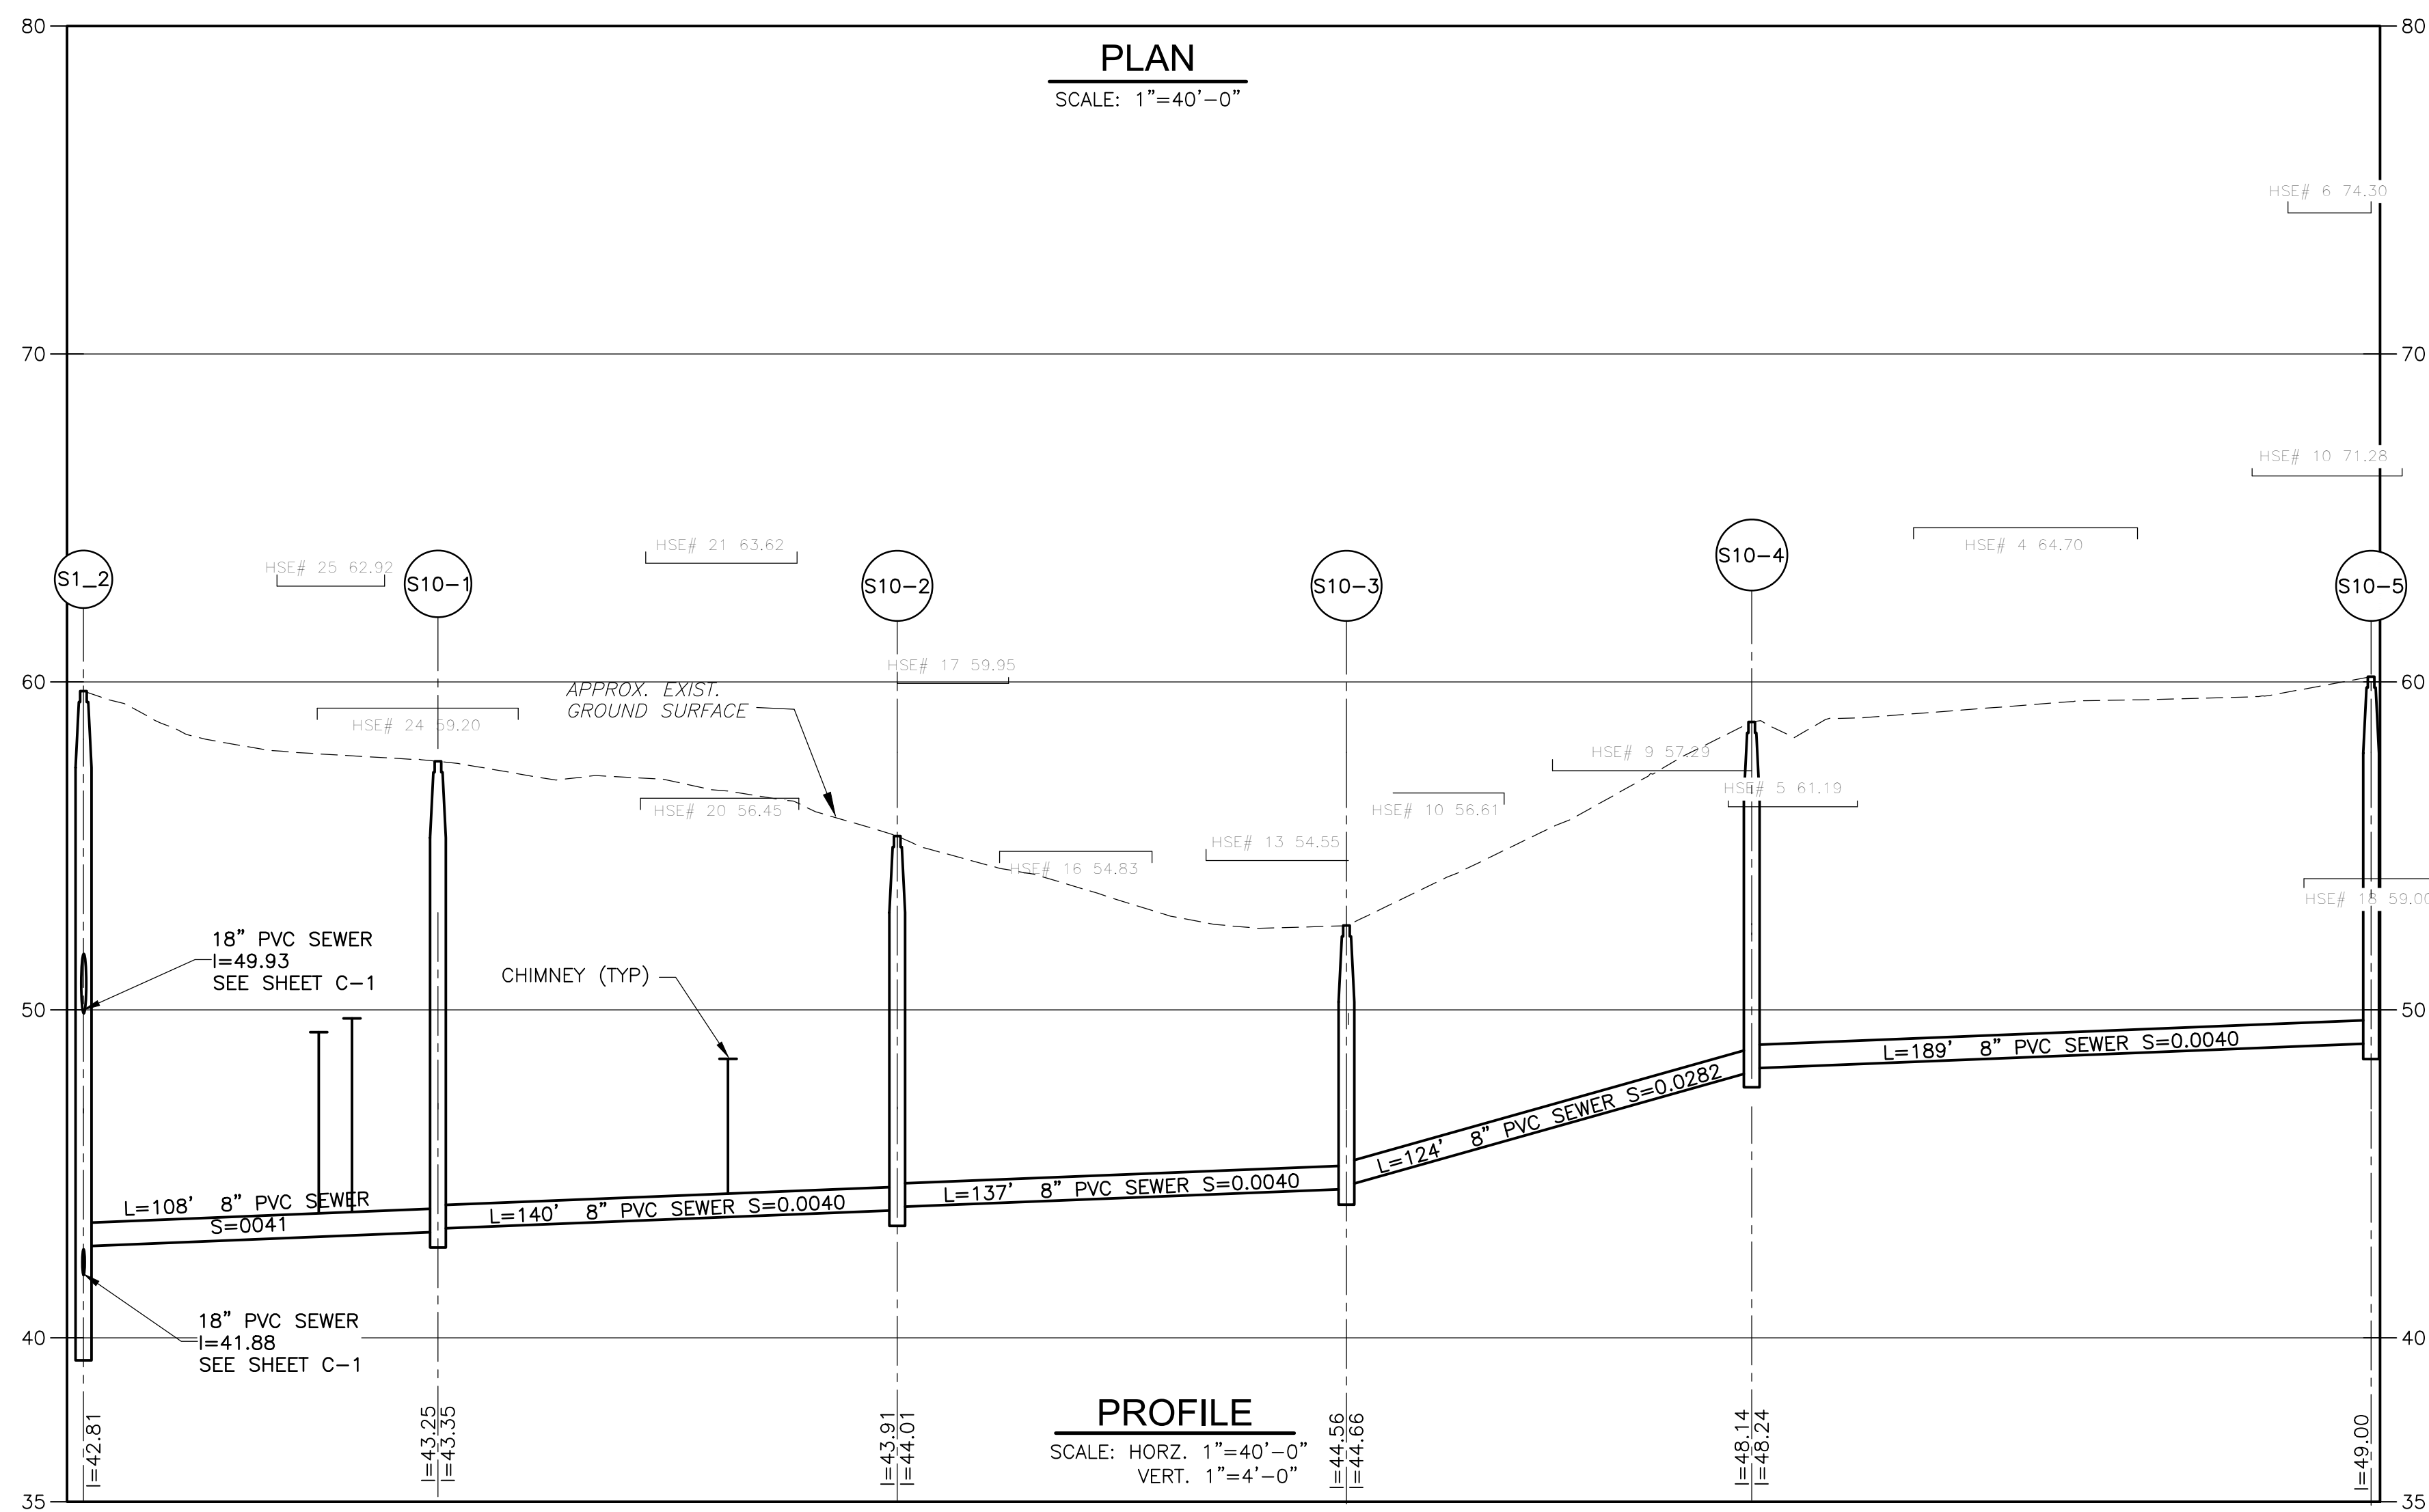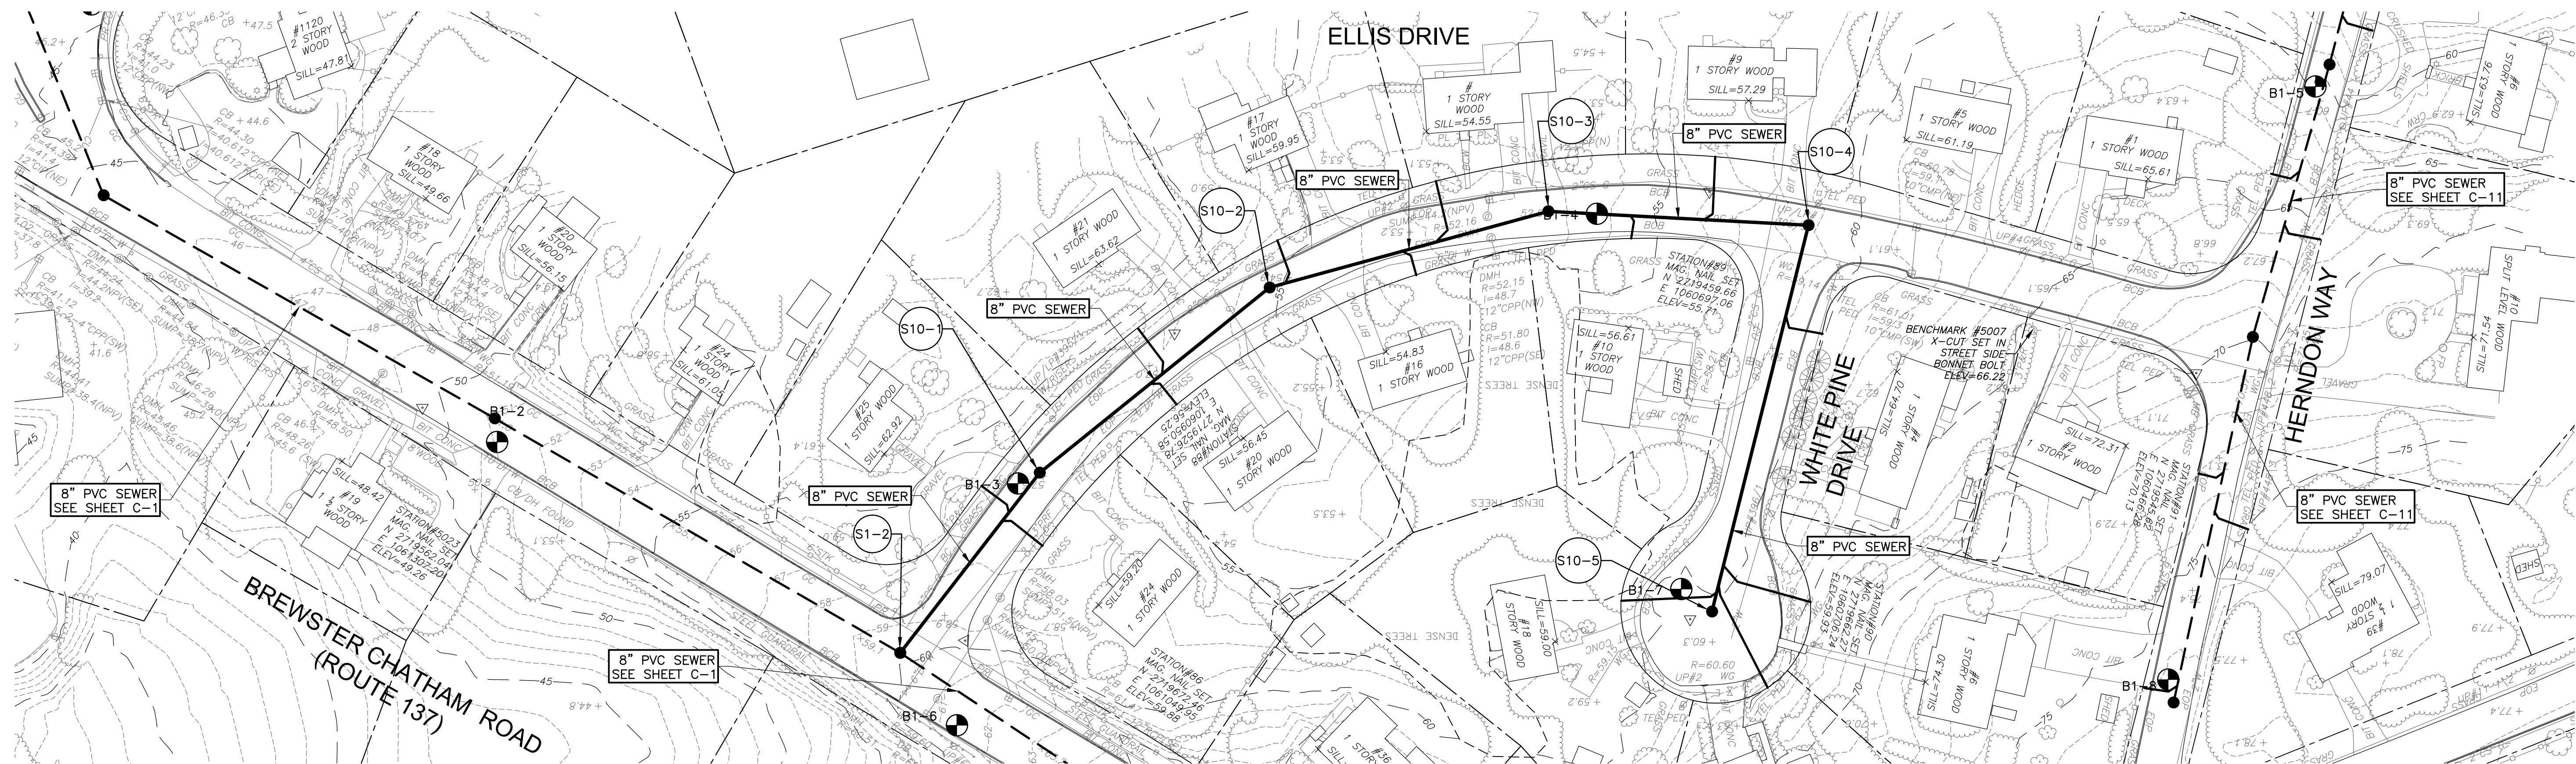

REV. NO.	DATE	DRWN	CHKD	REMARKS

DESIGNED BY: D. BORGES
 DRAWN BY: M. TOUAYL
 SHEET CHK'D BY: M. GUIDICE
 CROSS CHK'D BY: R. NORTON
 APPROVED BY: M. GUIDICE
 DATE: AUGUST 2018


CDM Smith
 75 State Street, Suite 701
 Boston, MA 02109
 Tel: (617) 452-6000

TOWN OF HARWICH, MASSACHUSETTS
 SEWERAGE WORKS IMPROVEMENTS
 PHASE 2 - CONTRACT NO.1


ELLIS DRIVE AND
 WHITE PINE CIRCLE

PROJECT NO. 0324-220630
 FILE NAME: C010PLPR
 SHEET NO. C-10



©2018 CDM SMITH. ALL RIGHTS RESERVED. REUSE OF DOCUMENTS: THESE DOCUMENTS AND DESIGNS PROVIDED BY PROFESSIONAL SERVICE, INCORPORATED HEREIN, ARE THE PROPERTY OF CDM SMITH AND ARE NOT TO BE USED, IN WHOLE OR PART, FOR ANY OTHER PROJECT WITHOUT THE WRITTEN AUTHORIZATION OF CDM SMITH.

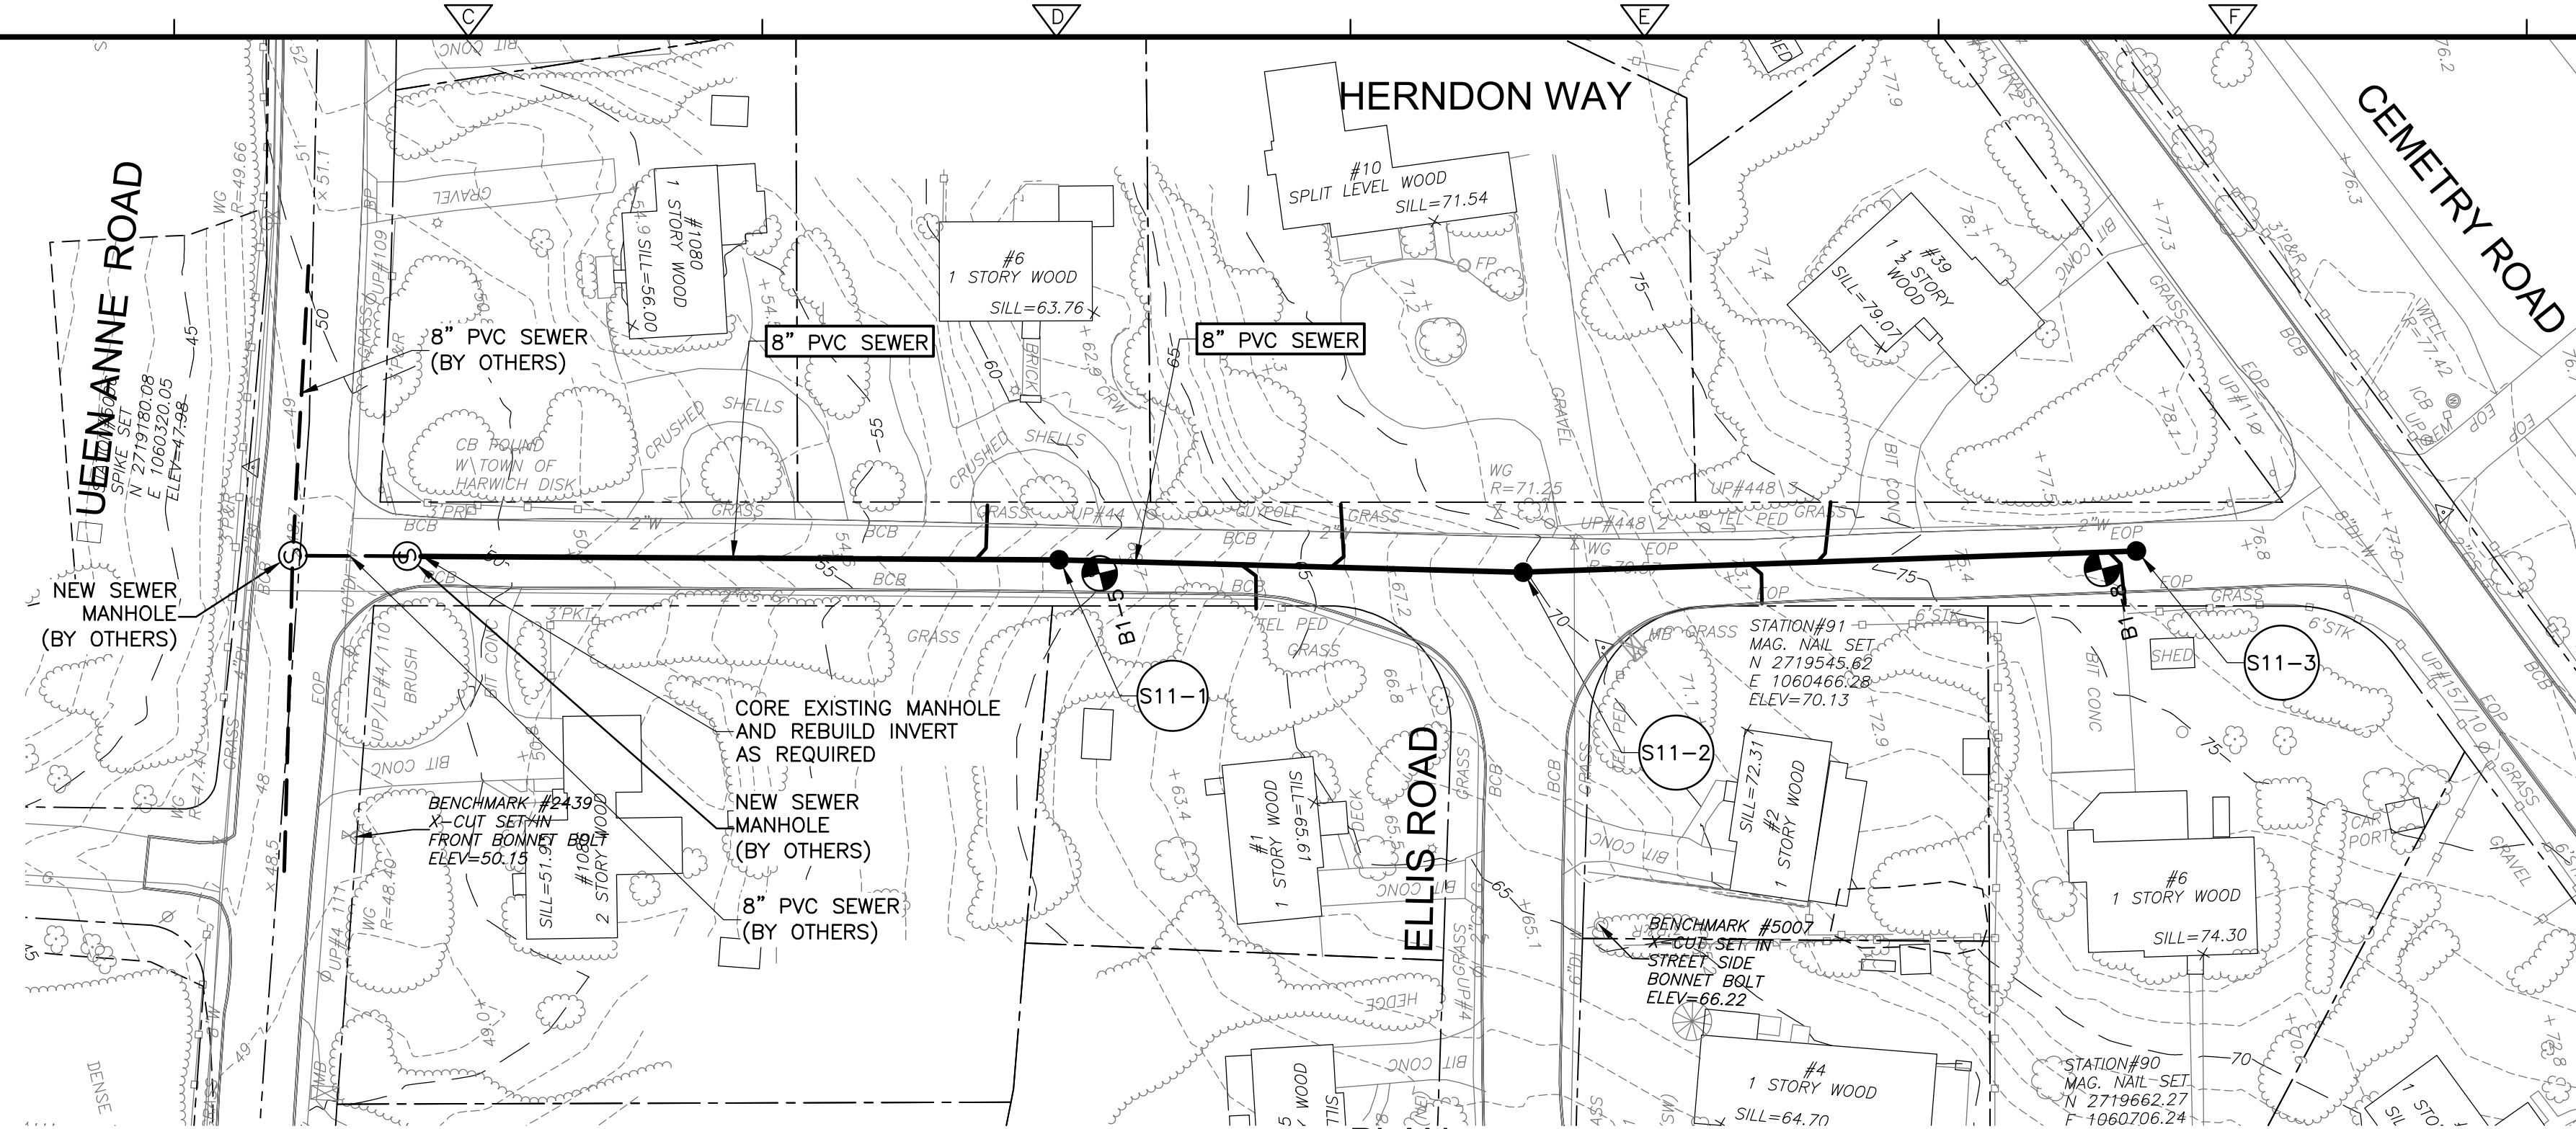

PLAN
SCALE: 1"=40'-0"

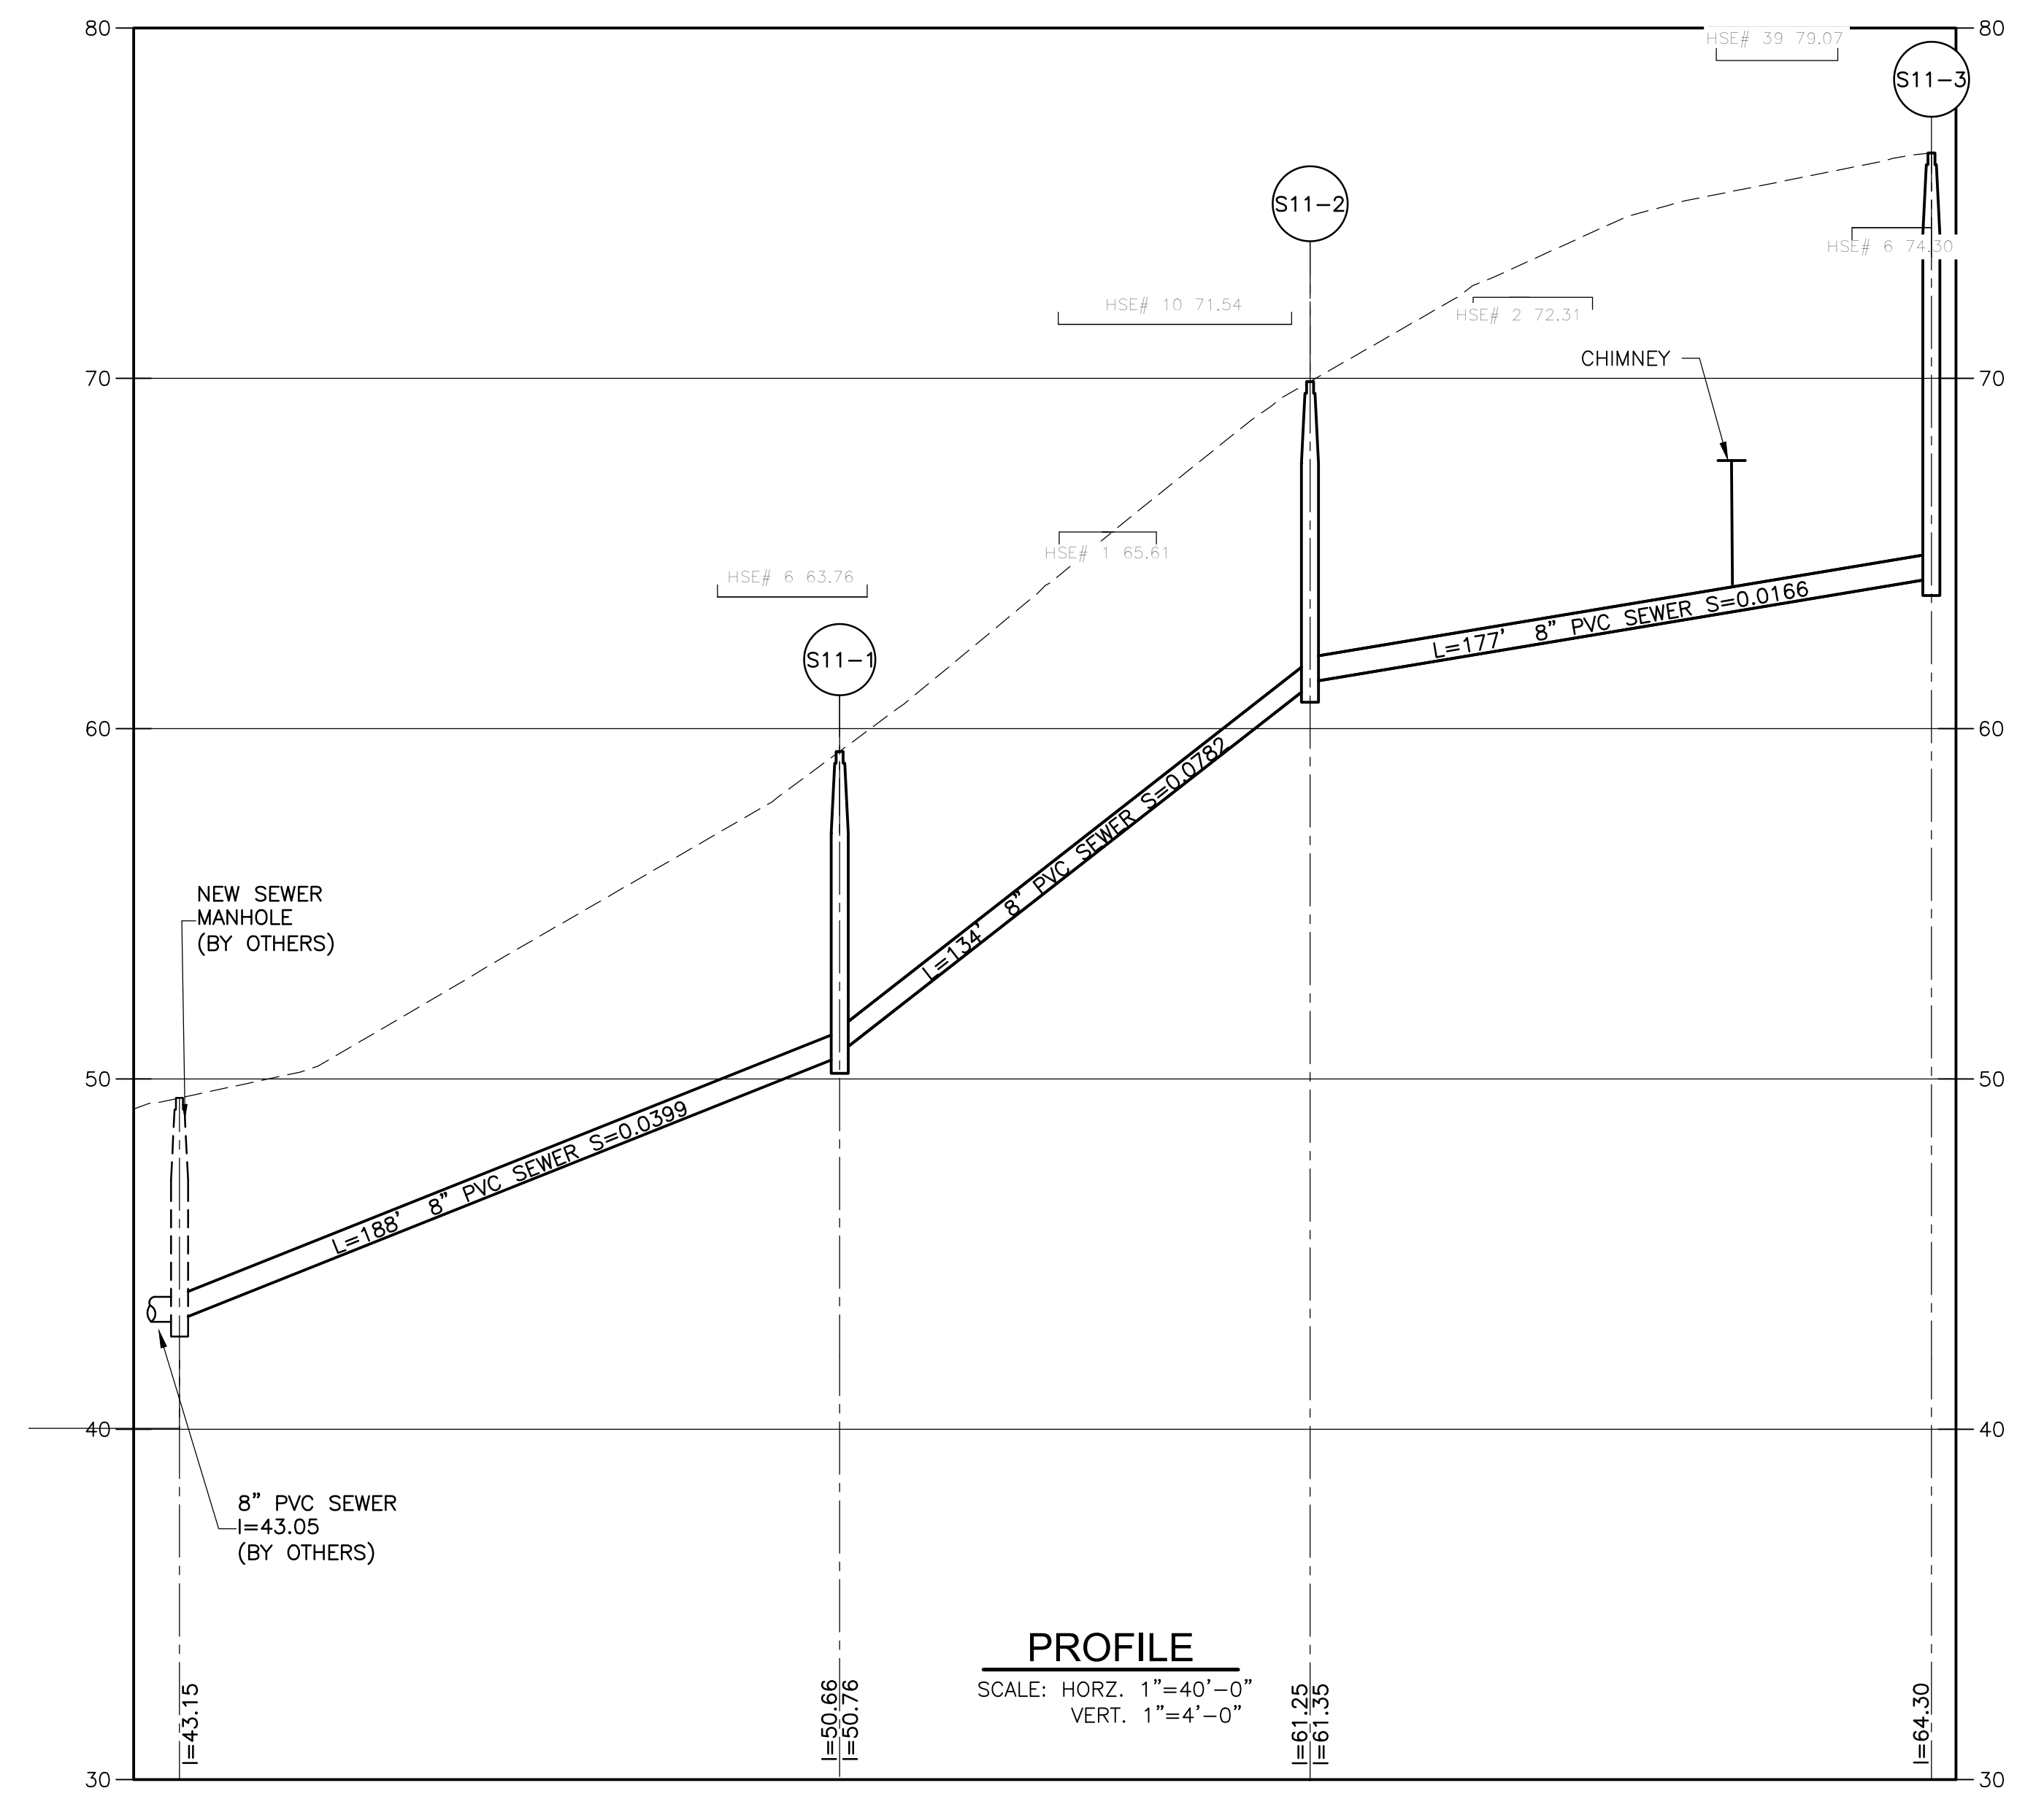

PROFILE
SCALE: HORZ. 1"=40'-0"
VERT. 1"=4'-0"

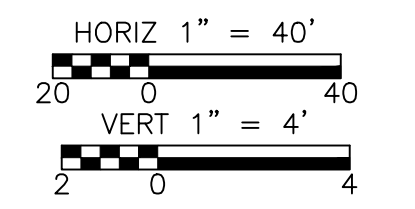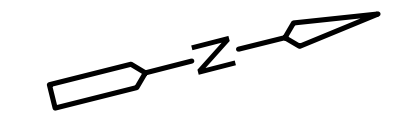

REV. NO.	DATE	DRWN	CHKD	REMARKS


DESIGNED BY:	X
DRAWN BY:	M. TOUAYL
SHEET CHK'D BY:	X
CROSS CHK'D BY:	X
APPROVED BY:	X
DATE:	AUGUST 2018

CDM Smith
75 State Street, Suite 701
Boston, MA 02109
Tel: (617) 452-6000


TOWN OF HARWICH, MASSACHUSETTS
SEWERAGE WORKS IMPROVEMENTS
PHASE 2 - CONTRACT NO.1

HERNDON WAY


PROJECT NO.	0324-220630
FILE NAME:	CO11PLPR
SHEET NO.	C-11

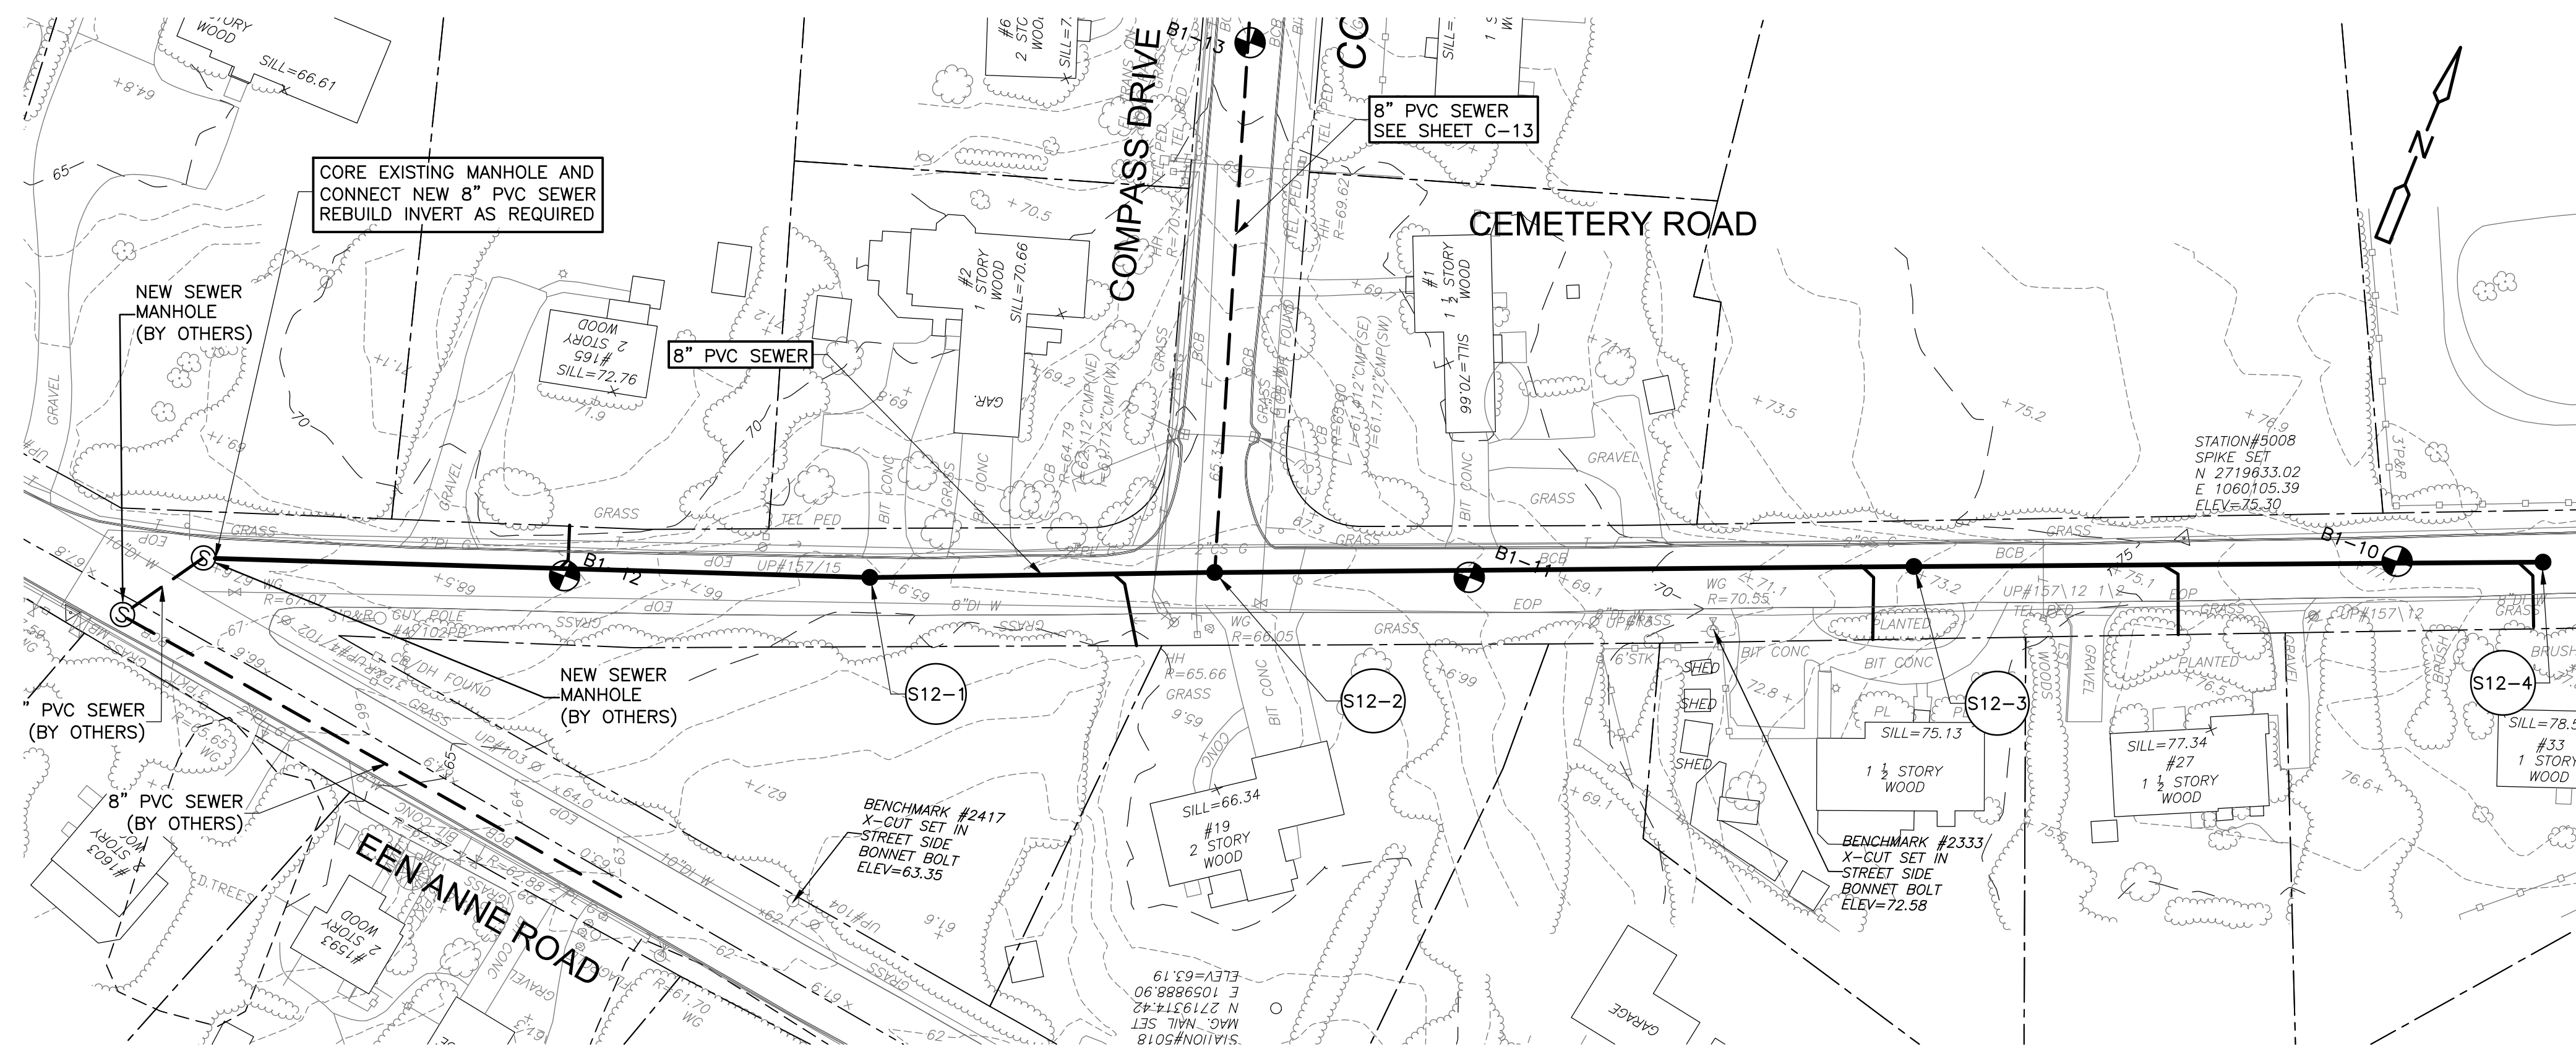

PLAN
SCALE: 1"=40'-0"

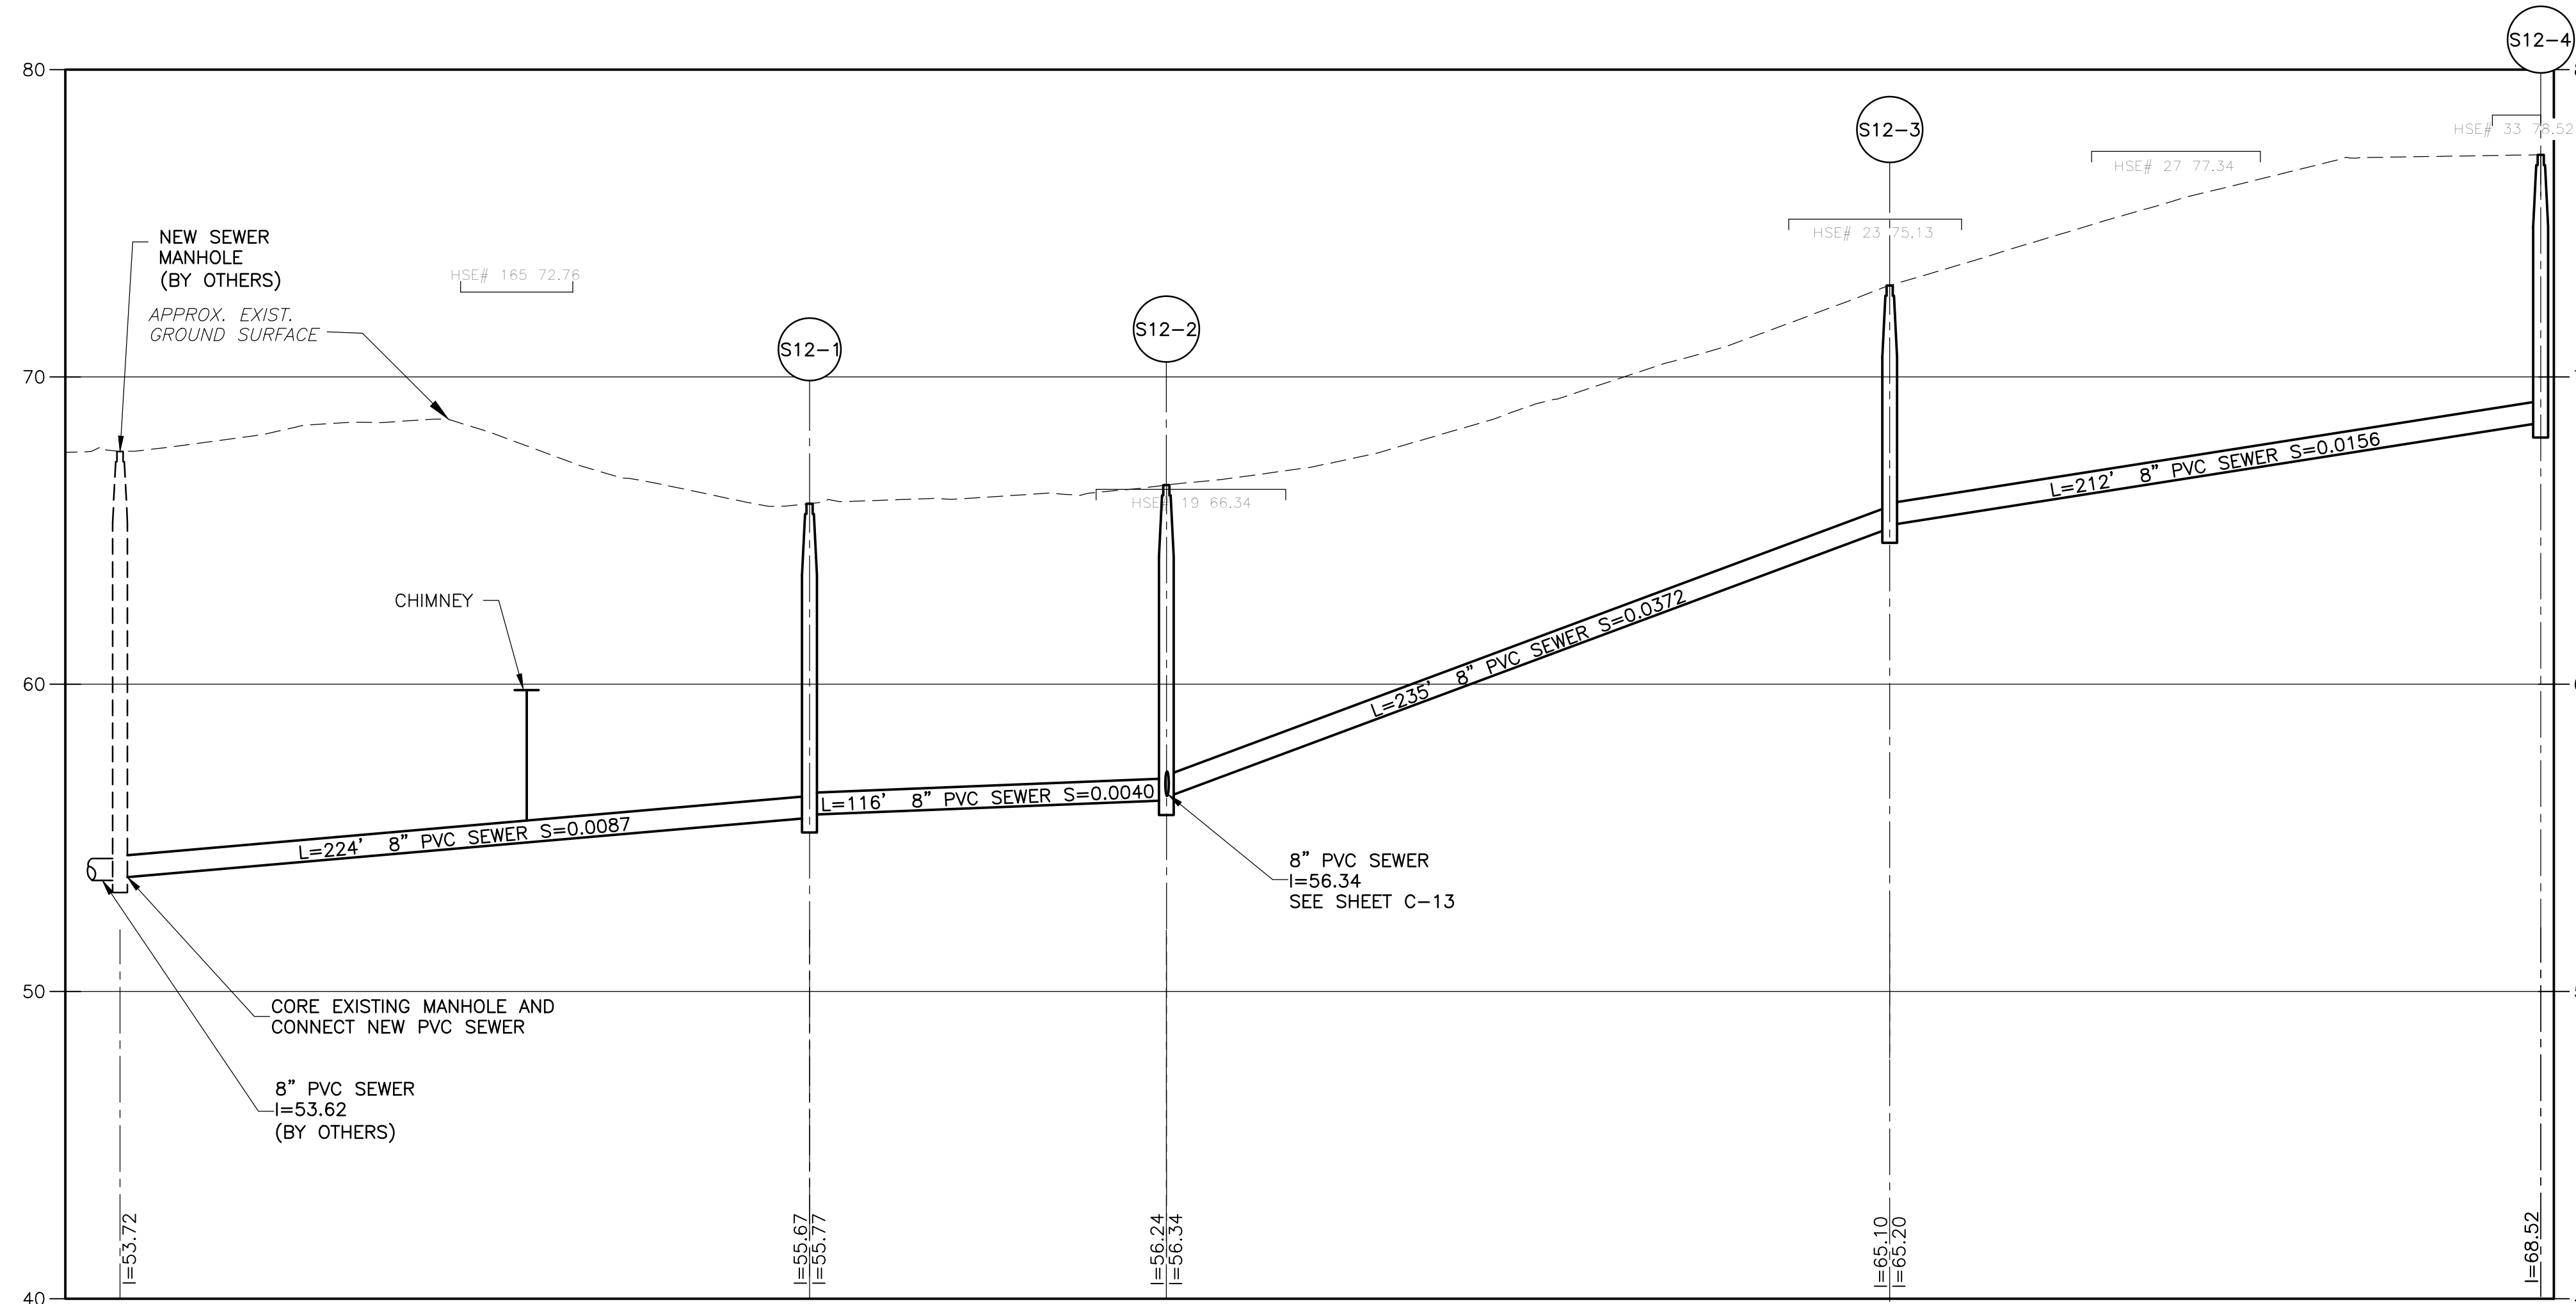

PROFILE
SCALE: HORZ. 1"=40'-0"
VERT. 1"=4'-0"

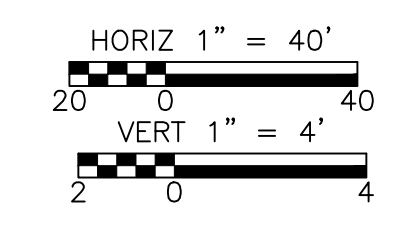

©2018 CDM SMITH. ALL RIGHTS RESERVED. THESE DOCUMENTS AND DESIGNS PROVIDED BY PROFESSIONAL SERVICE, INCORPORATED HEREIN, ARE THE PROPERTY OF CDM SMITH AND ARE NOT TO BE USED, IN WHOLE OR PART, FOR ANY OTHER PROJECT WITHOUT THE WRITTEN AUTHORIZATION OF CDM SMITH.

REV. NO.	DATE	DRWN	CHKD	REMARKS

DESIGNED BY: D. BORGES
 DRAWN BY: M. TOUAYL
 SHEET CHK'D BY: M. GUIDICE
 CROSS CHK'D BY: R. NORTON
 APPROVED BY: R. NORTON
 DATE: AUGUST 2018


CDM Smith
 75 State Street, Suite 701
 Boston, MA 02109
 Tel: (617) 452-6000

TOWN OF HARWICH, MASSACHUSETTS
 SEWERAGE WORKS IMPROVEMENTS
 PHASE 2 - CONTRACT NO.1


CEMETERY ROAD

PROJECT NO. 0324-220630
 FILE NAME: C012PLPR
 SHEET NO. C-12


©2018 CDM SMITH. ALL RIGHTS RESERVED. REUSE OF DOCUMENTS: THESE DOCUMENTS AND DESIGNS PROVIDED BY PROFESSIONAL SERVICE, INCORPORATED HEREIN, ARE THE PROPERTY OF CDM SMITH AND ARE NOT TO BE USED, IN WHOLE OR PART, FOR ANY OTHER PROJECT WITHOUT THE WRITTEN AUTHORIZATION OF CDM SMITH.

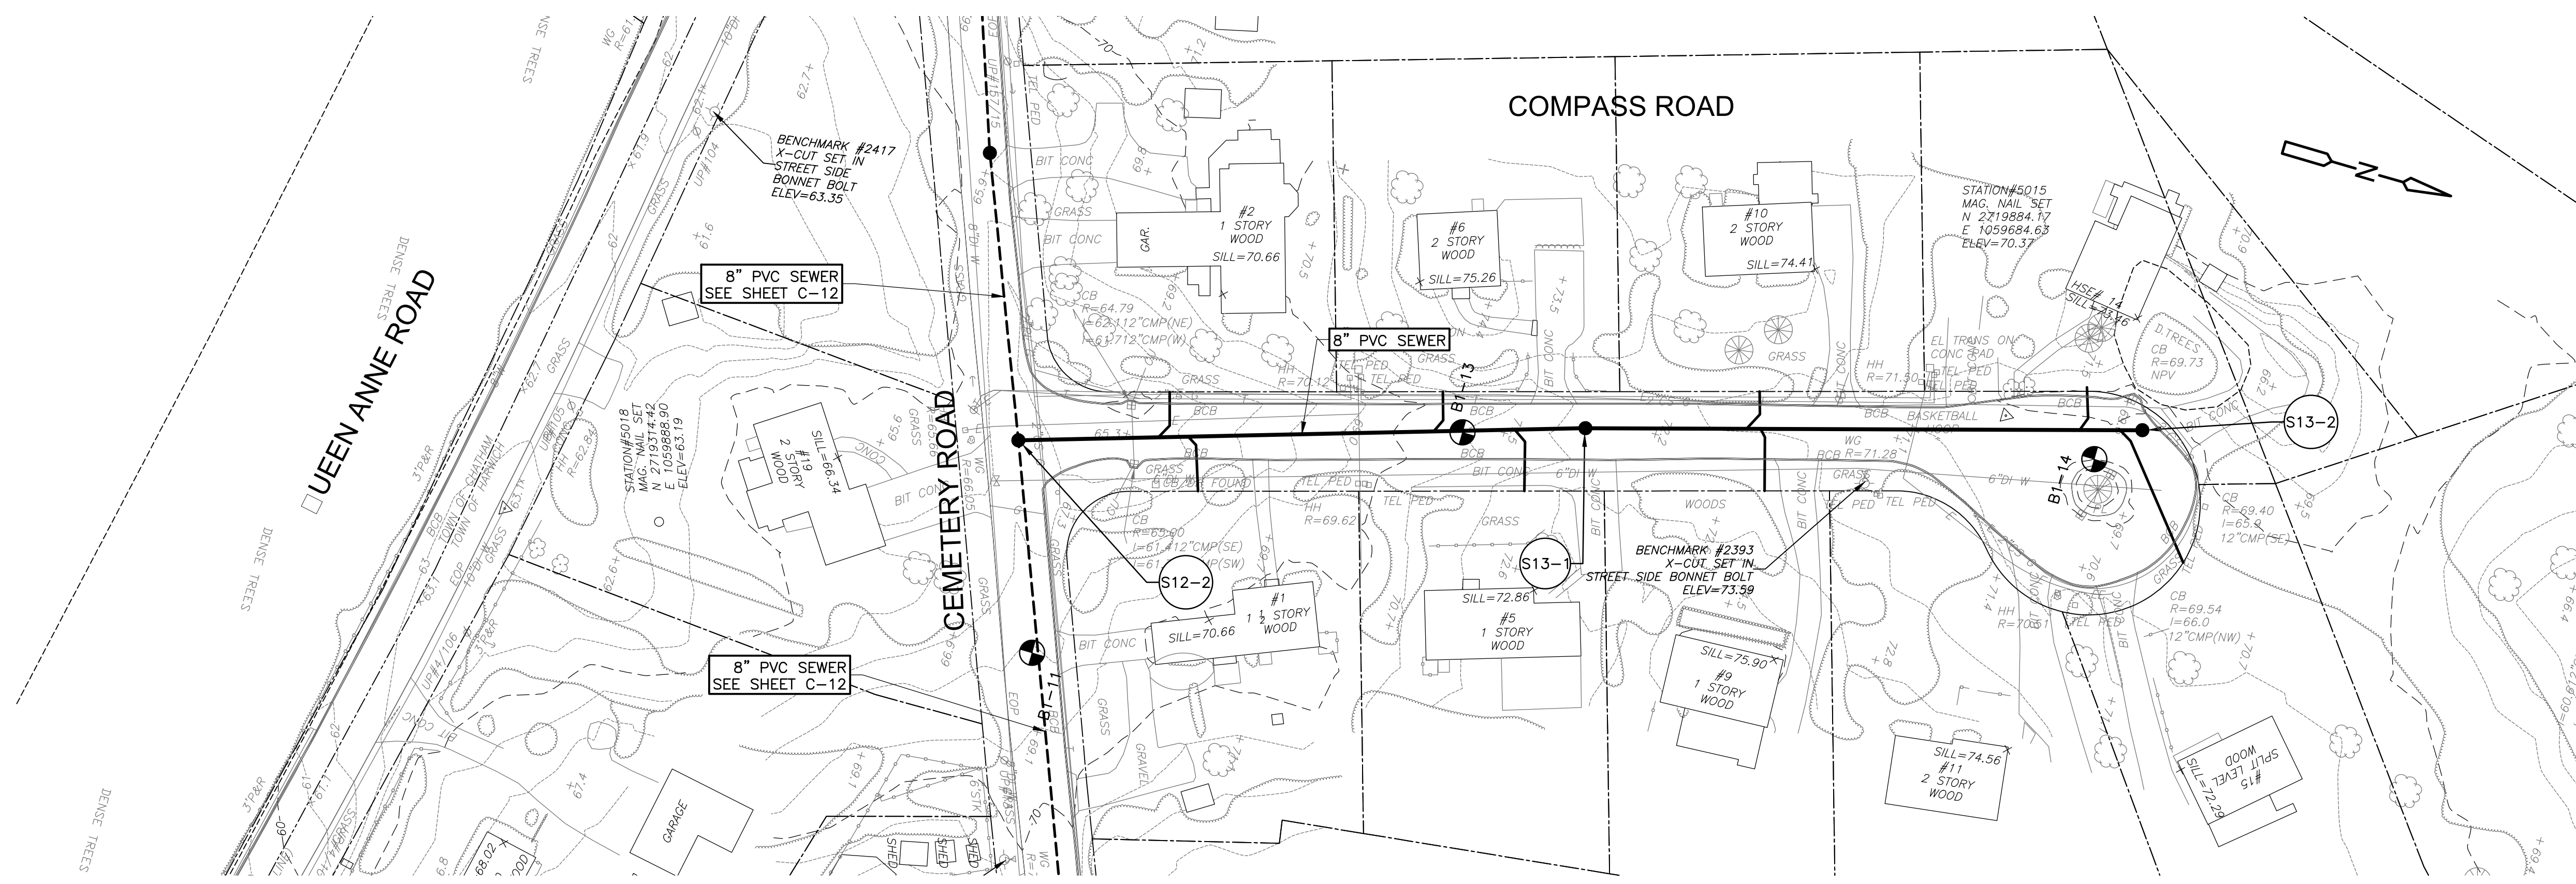

PLAN
SCALE: 1"=40'-0"

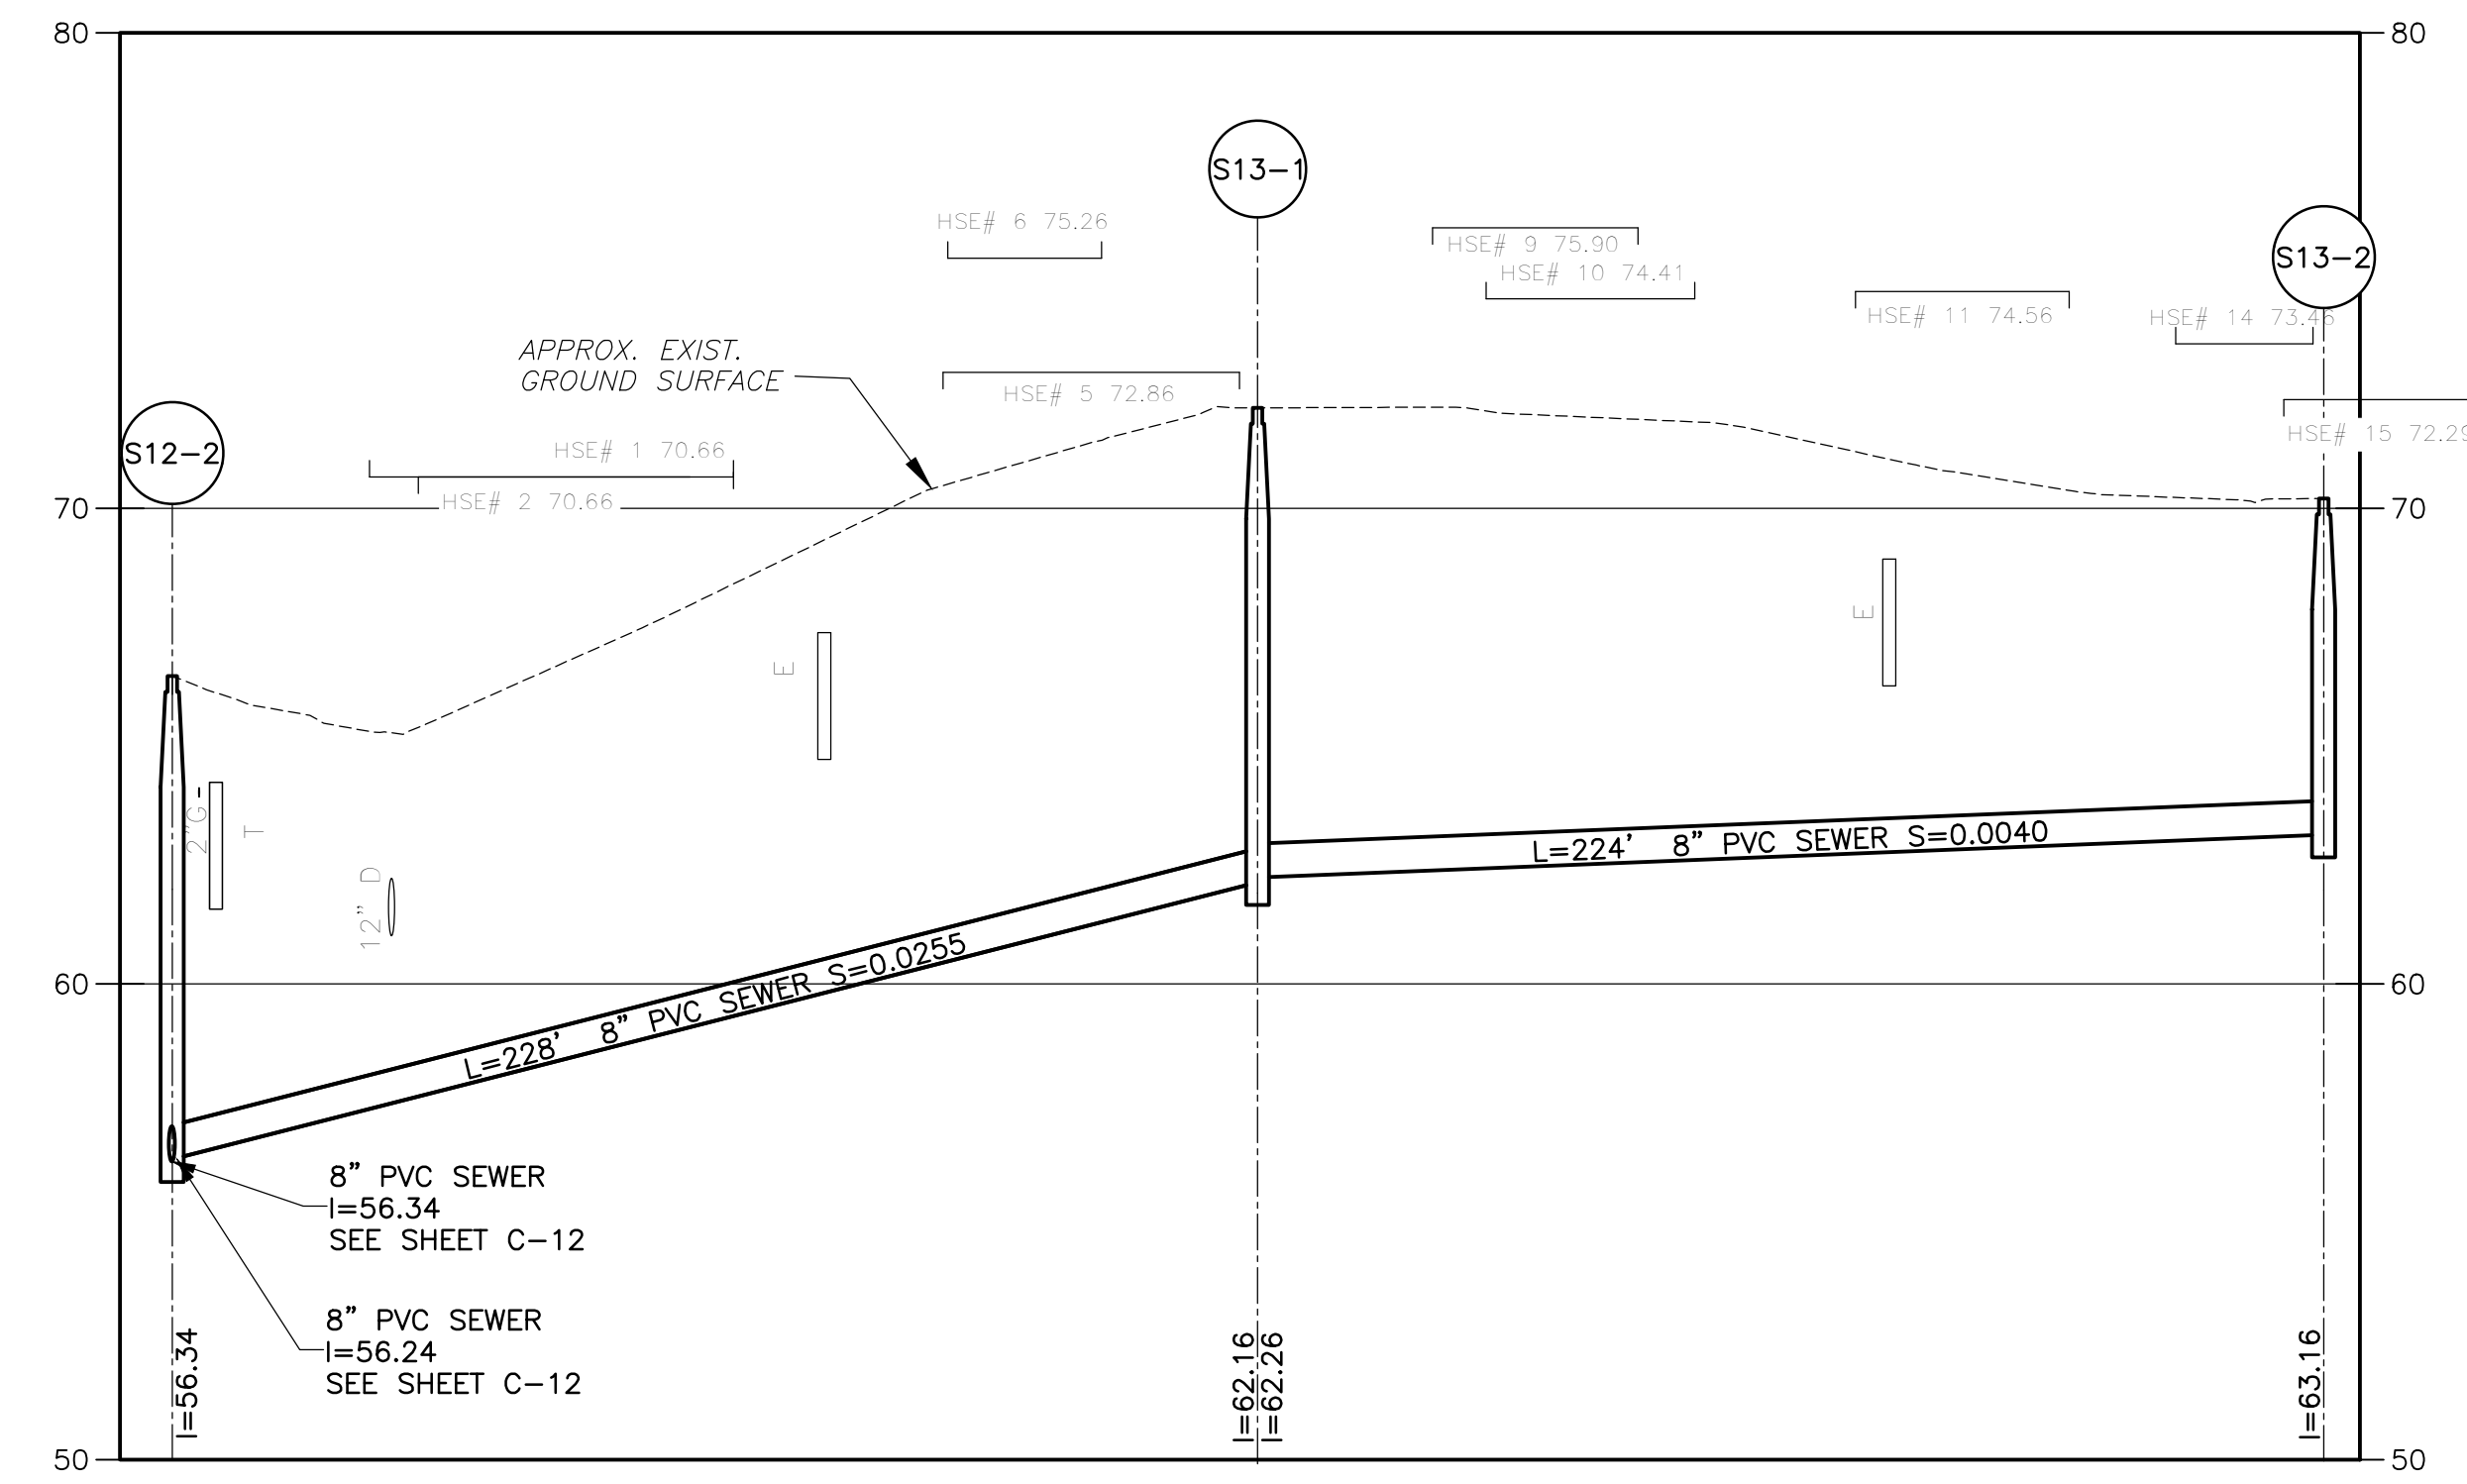

PROFILE
SCALE: HORIZ. 1"=40'-0"
VERT. 1"=4'-0"

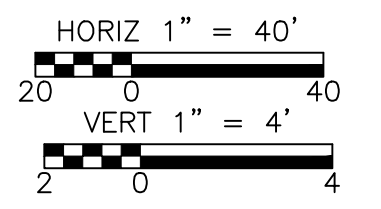

REV. NO.	DATE	DRWN	CHKD	REMARKS

DESIGNED BY: D. BORGES
 DRAWN BY: M. TOUAYL
 SHEET CHK'D BY: M. GUIDICE
 CROSS CHK'D BY: R. NORTON
 APPROVED BY: M. GUIDICE
 DATE: AUGUST 2018


CDM Smith
 75 State Street, Suite 701
 Boston, MA 02109
 Tel: (617) 452-6000

TOWN OF HARWICH, MASSACHUSETTS
 SEWERAGE WORKS IMPROVEMENTS
 PHASE 2 - CONTRACT NO.1


COMPASS ROAD

PROJECT NO. 0324-220630
 FILE NAME: C013PLPR
 SHEET NO. C-13


© 2018 CDM SMITH. ALL RIGHTS RESERVED. THESE DOCUMENTS AND DESIGNS PROVIDED BY PROFESSIONAL SERVICE, INCORPORATED HEREIN, ARE THE PROPERTY OF CDM SMITH AND ARE NOT TO BE USED, IN WHOLE OR PART, FOR ANY OTHER PROJECT WITHOUT THE WRITTEN AUTHORIZATION OF CDM SMITH.

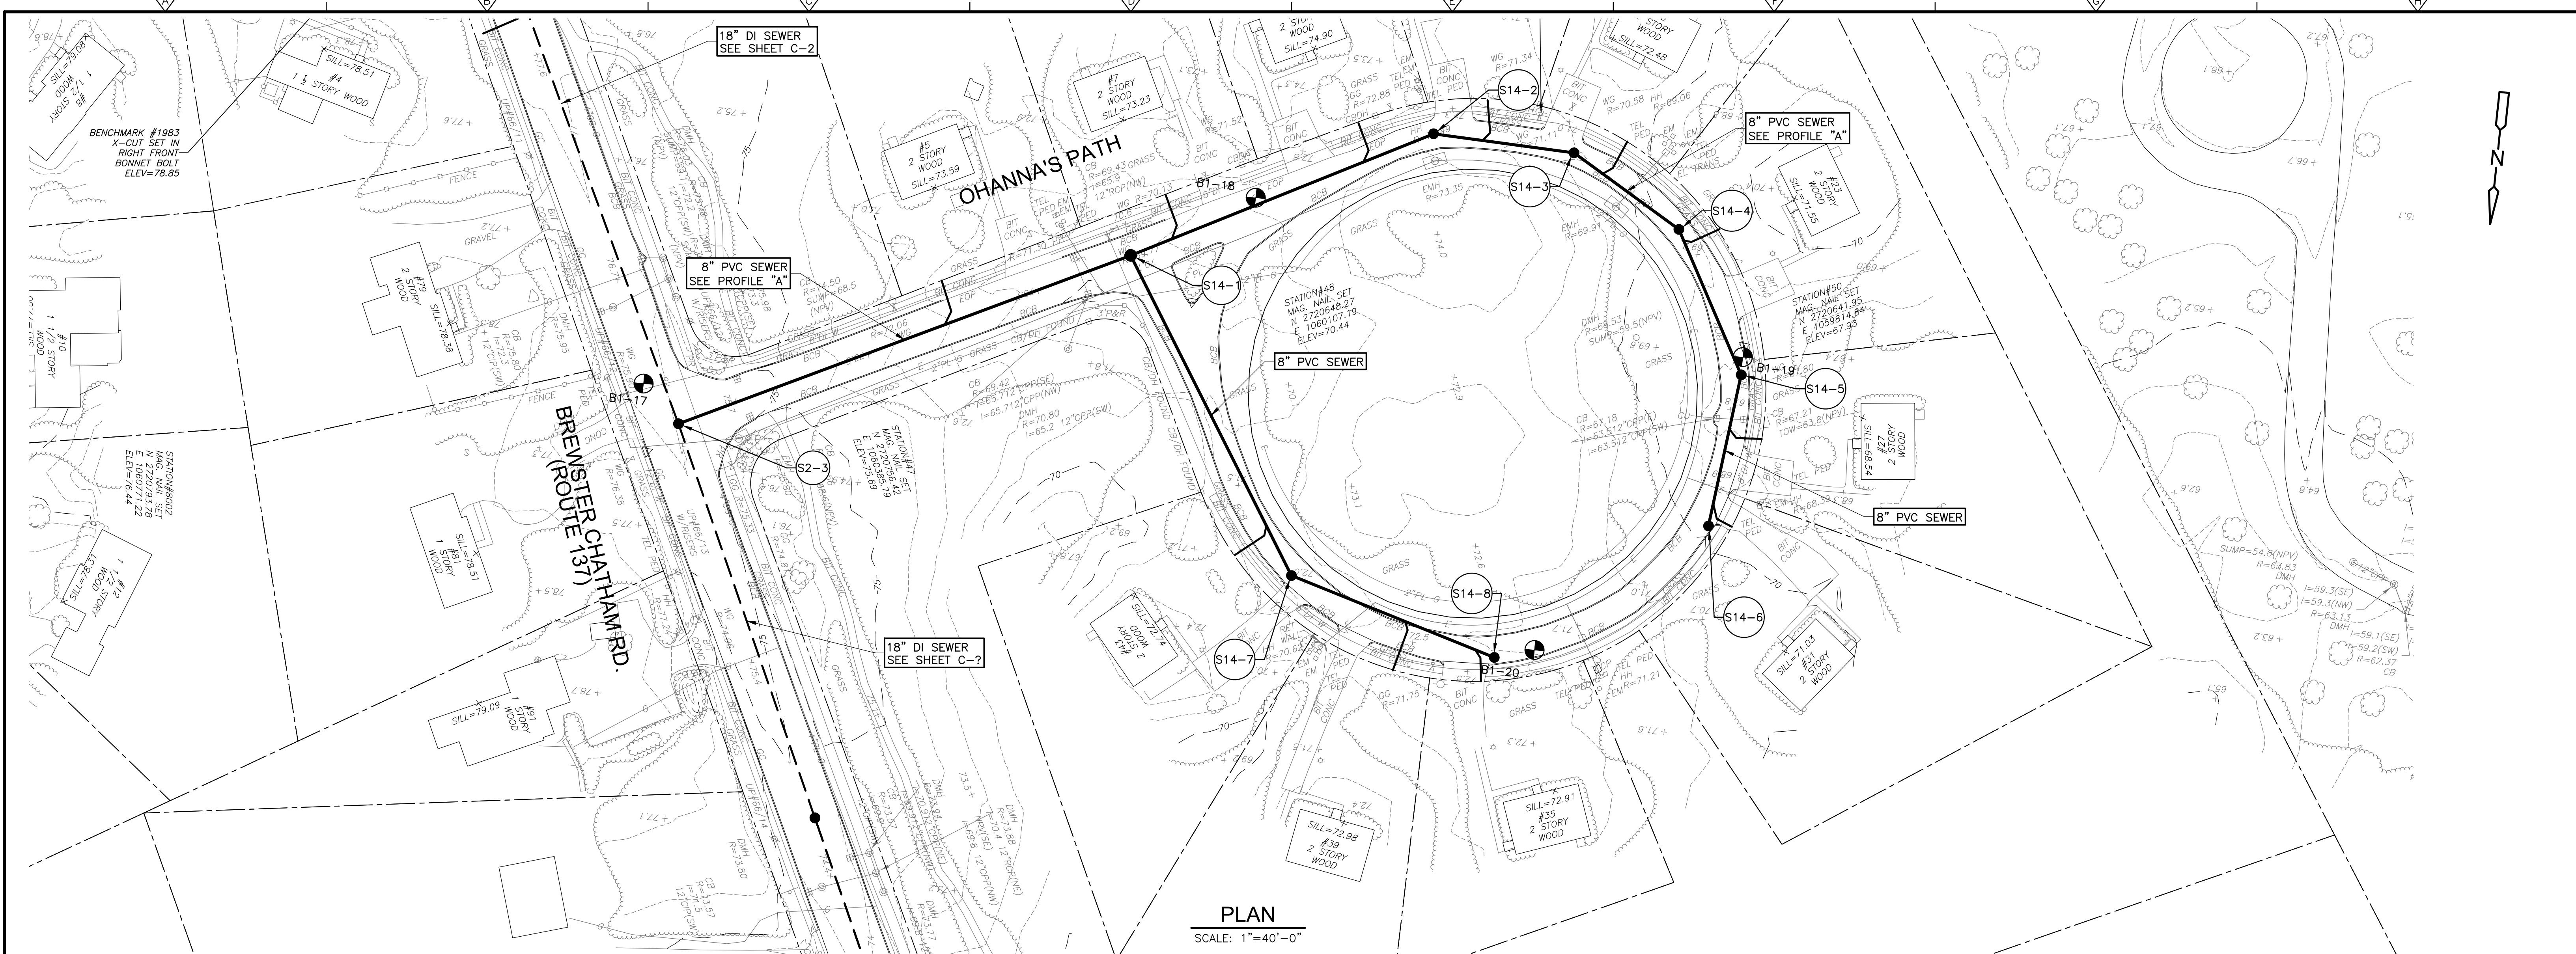


PLAN
SCALE: 1"=40'-0"

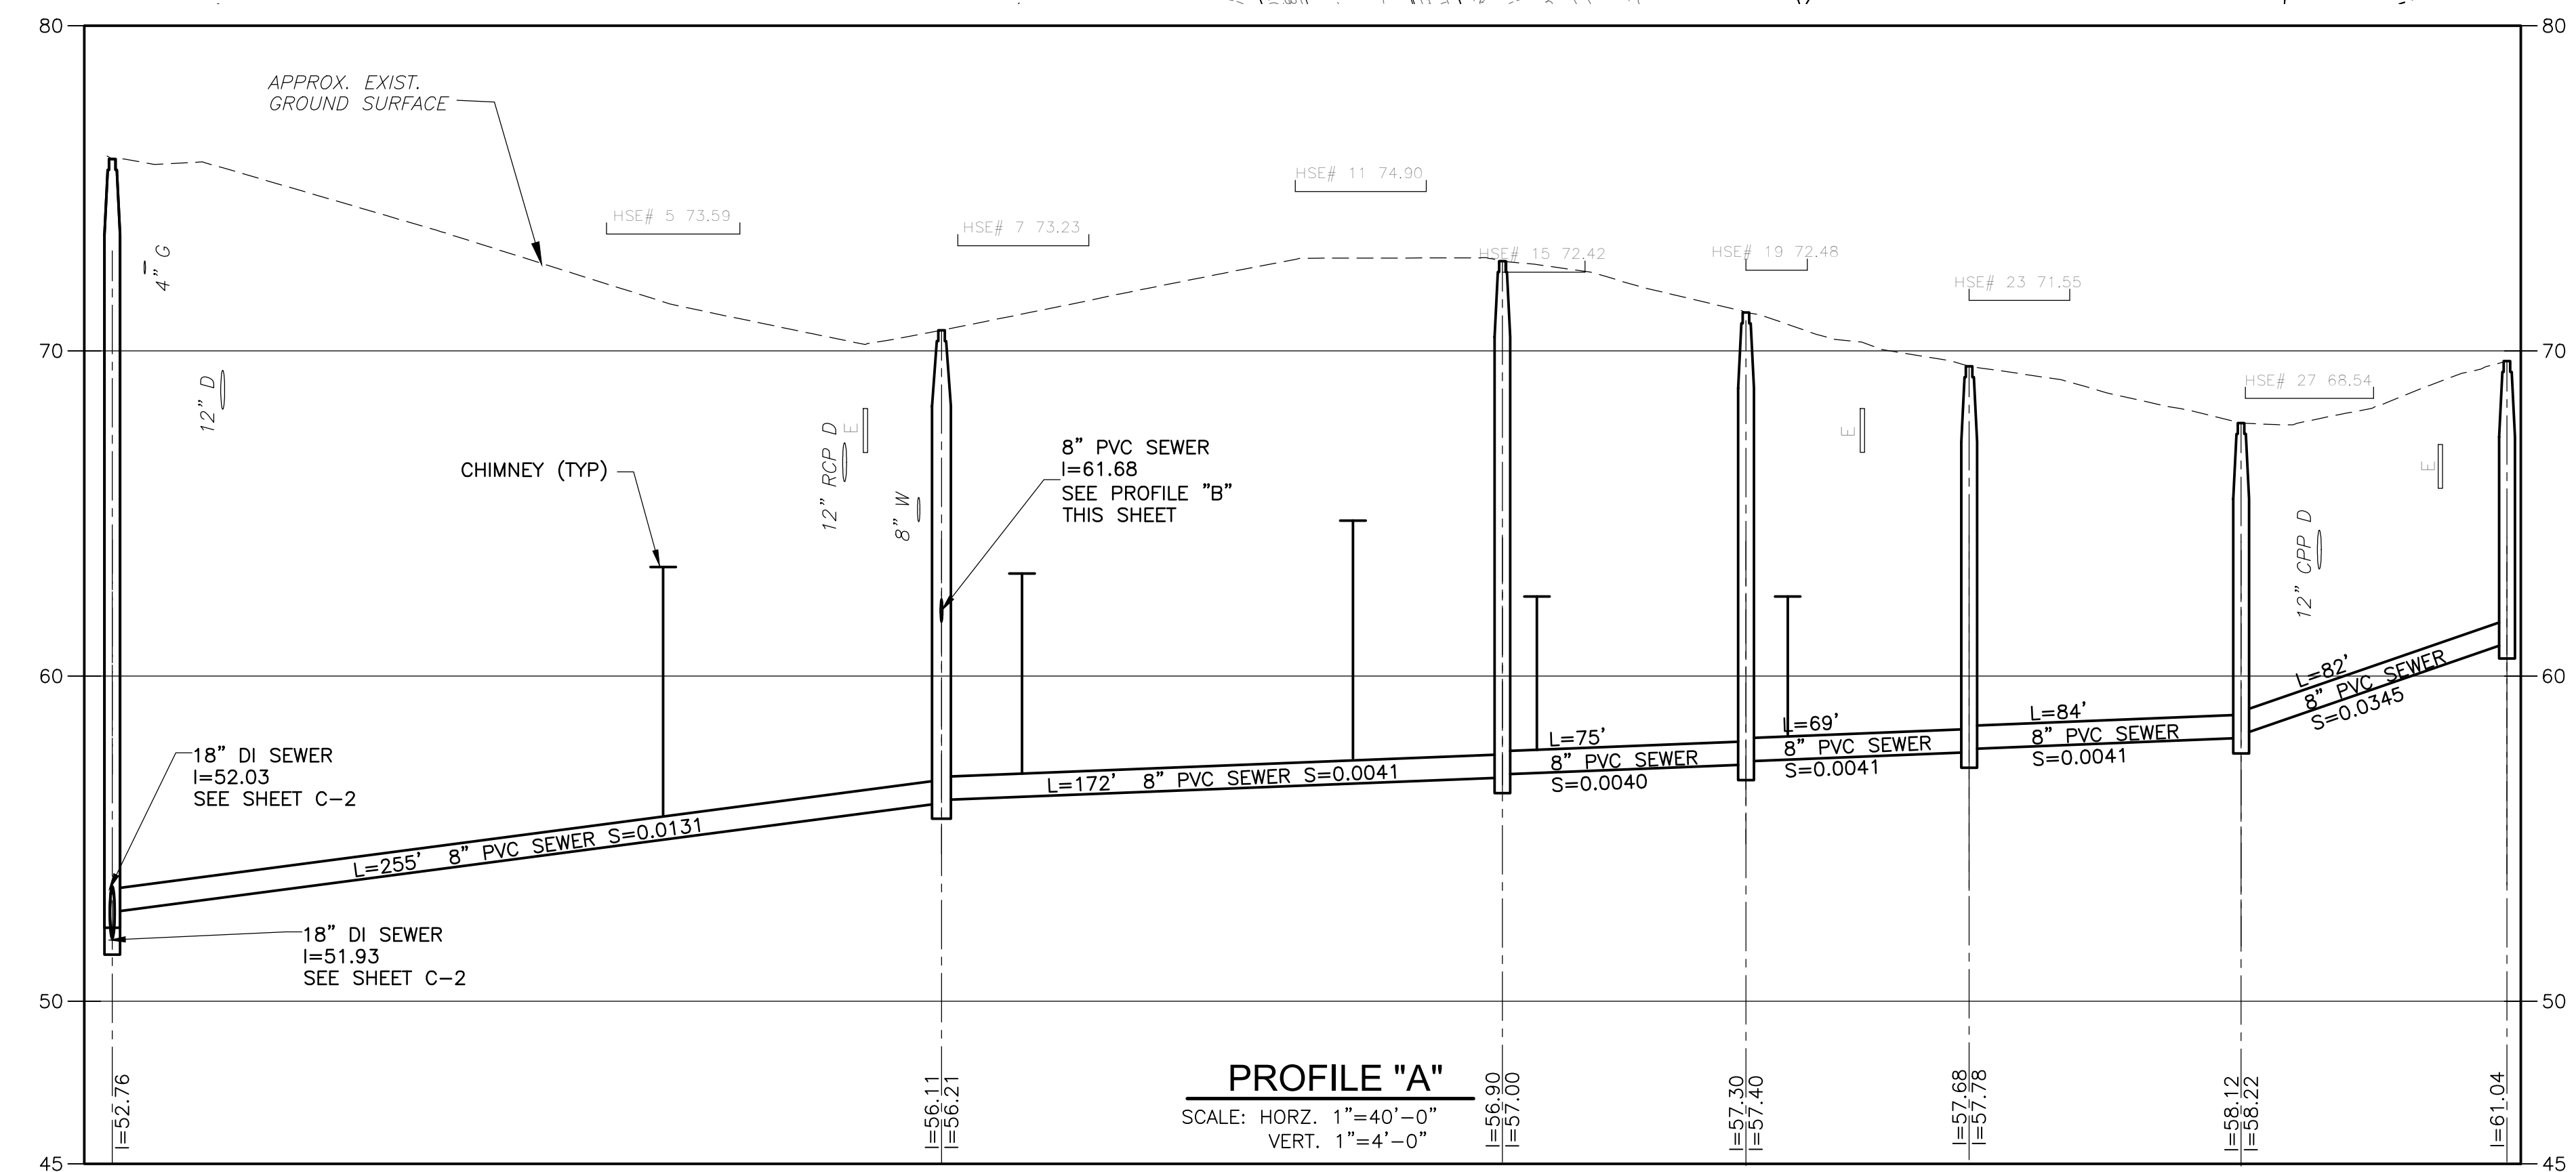

PROFILE "A"
SCALE: HORIZ. 1"=40'-0"
VERT. 1"=4'-0"

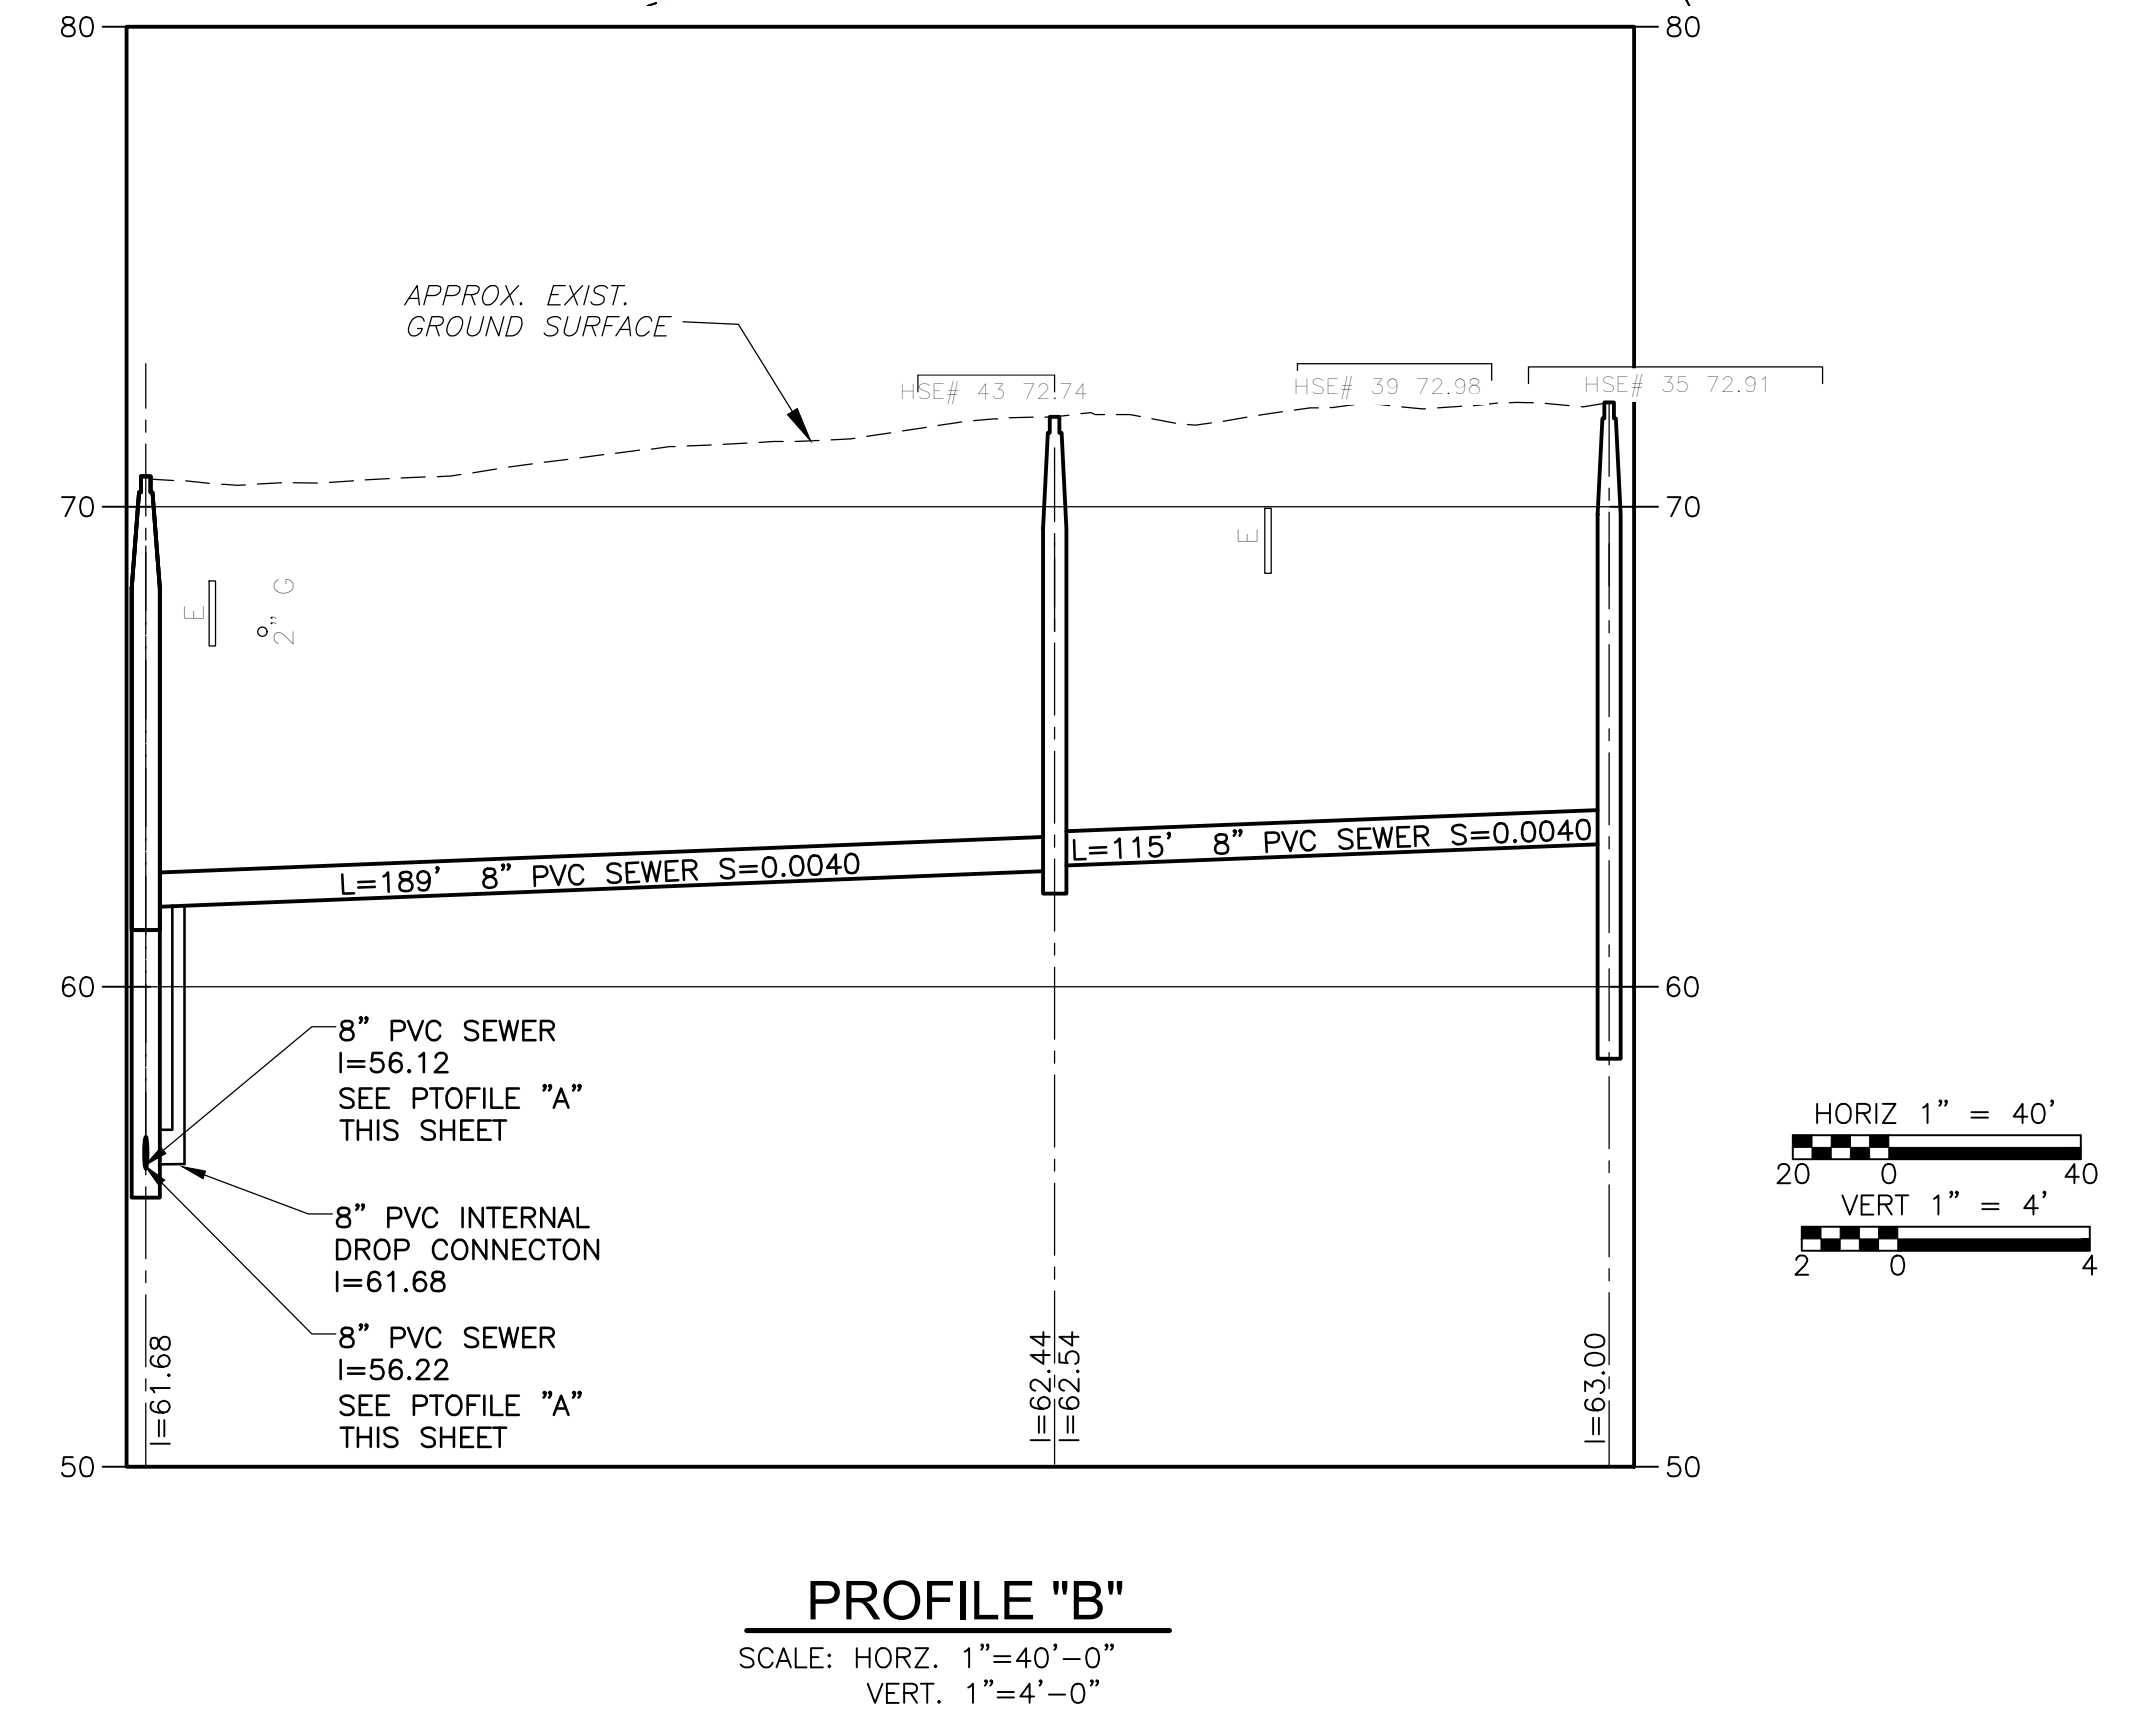

PROFILE "B"
SCALE: HORIZ. 1"=40'-0"
VERT. 1"=4'-0"

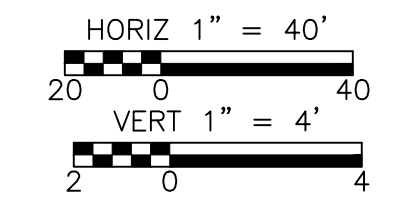

REV. NO.	DATE	DRWN	CHKD	REMARKS

DESIGNED BY: D. BORGES
 DRAWN BY: M. TOUAYL
 SHEET CHK'D BY: M. GUIDICE
 CROSS CHK'D BY: R. NORTON
 APPROVED BY: M. GUIDICE
 DATE: AUGUST 2018




TOWN OF HARWICH, MASSACHUSETTS
 SEWERAGE WORKS IMPROVEMENTS
 PHASE 2 - CONTRACT NO.1

OHANNA'S PATH


PROJECT NO. 0324-220630
 FILE NAME: C014PLPR
 SHEET NO. C-14

60% SUBMITTAL - NOT FOR CONSTRUCTION


©2018 CDM SMITH. ALL RIGHTS RESERVED. REUSE OF DOCUMENTS: THESE DOCUMENTS AND DESIGNS PROVIDED BY PROFESSIONAL SERVICE, INCORPORATED HEREIN, ARE THE PROPERTY OF CDM SMITH AND ARE NOT TO BE USED, IN WHOLE OR PART, FOR ANY OTHER PROJECT WITHOUT THE WRITTEN AUTHORIZATION OF CDM SMITH.

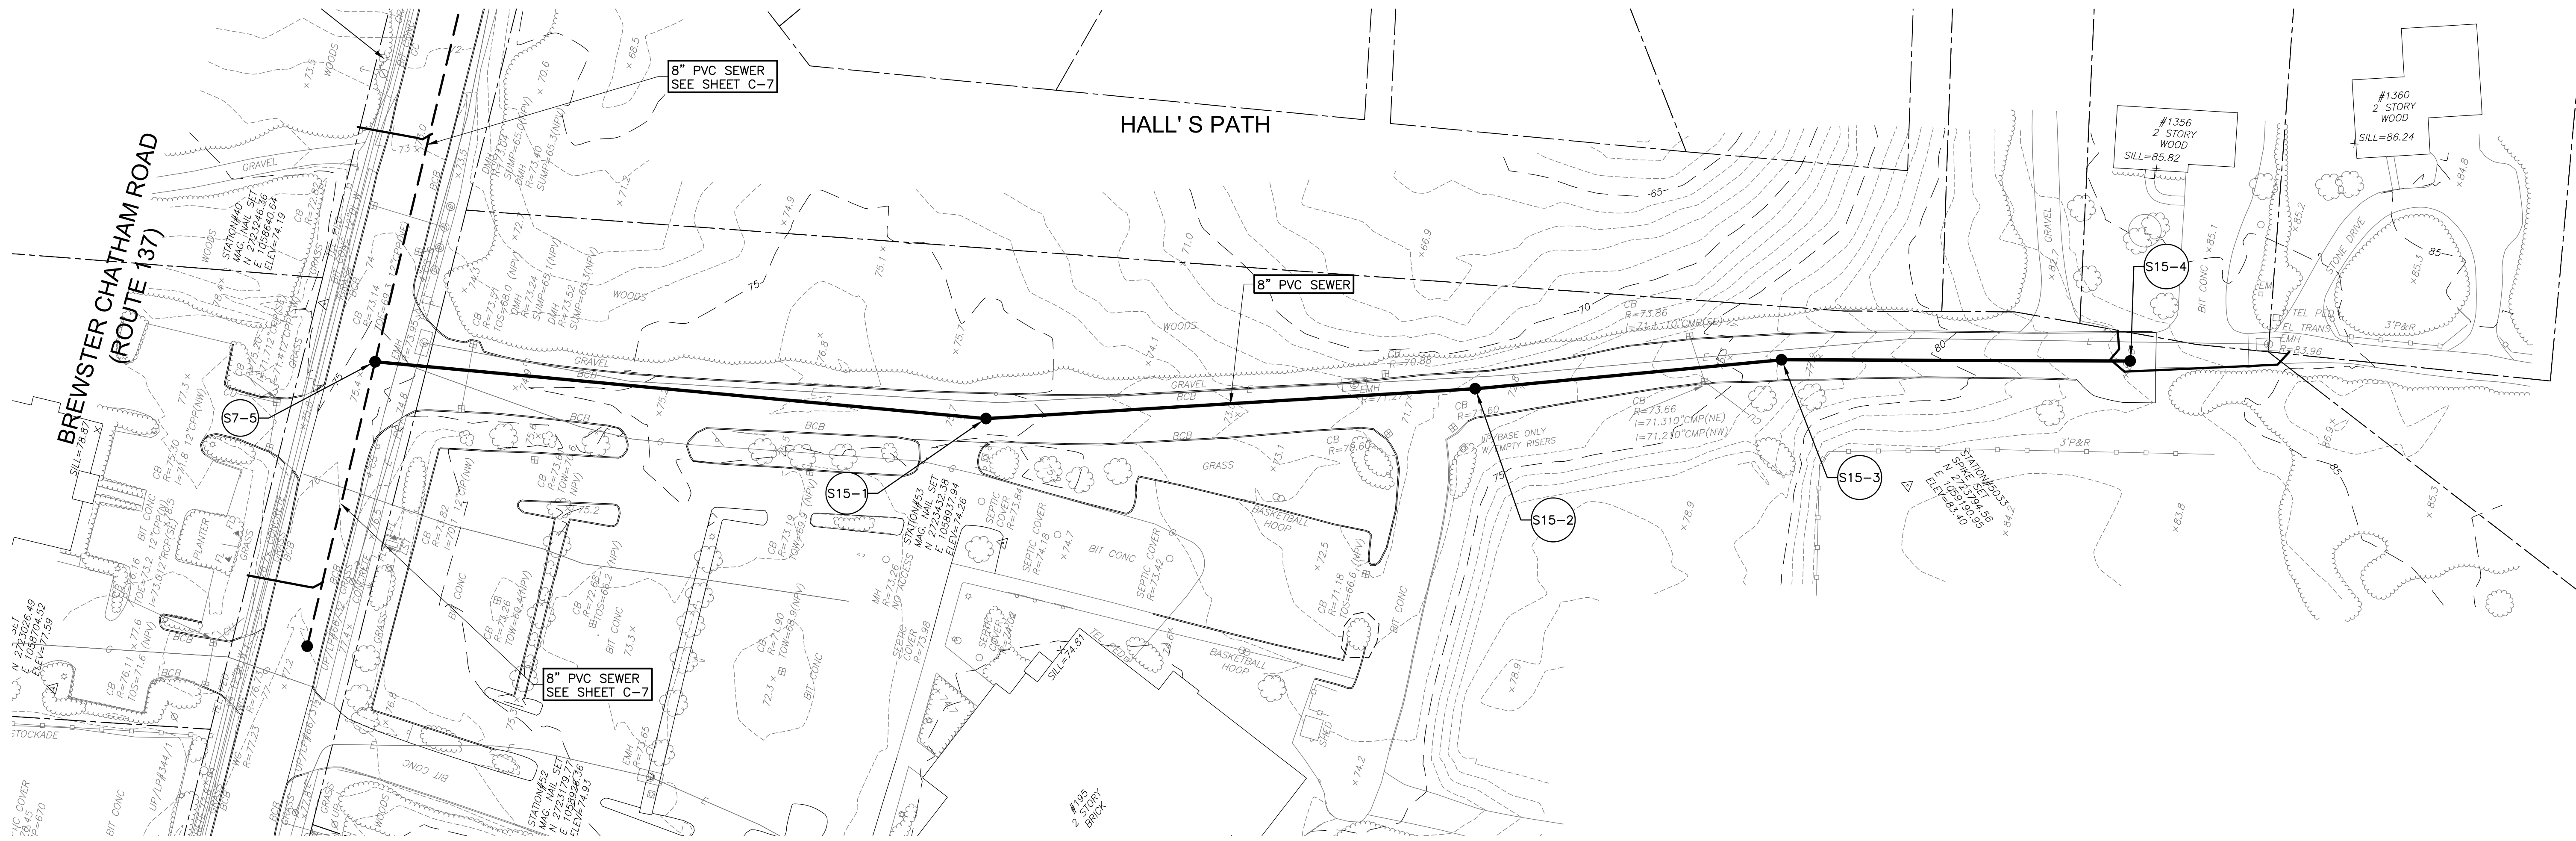

PLAN
SCALE: 1"=40'-0"

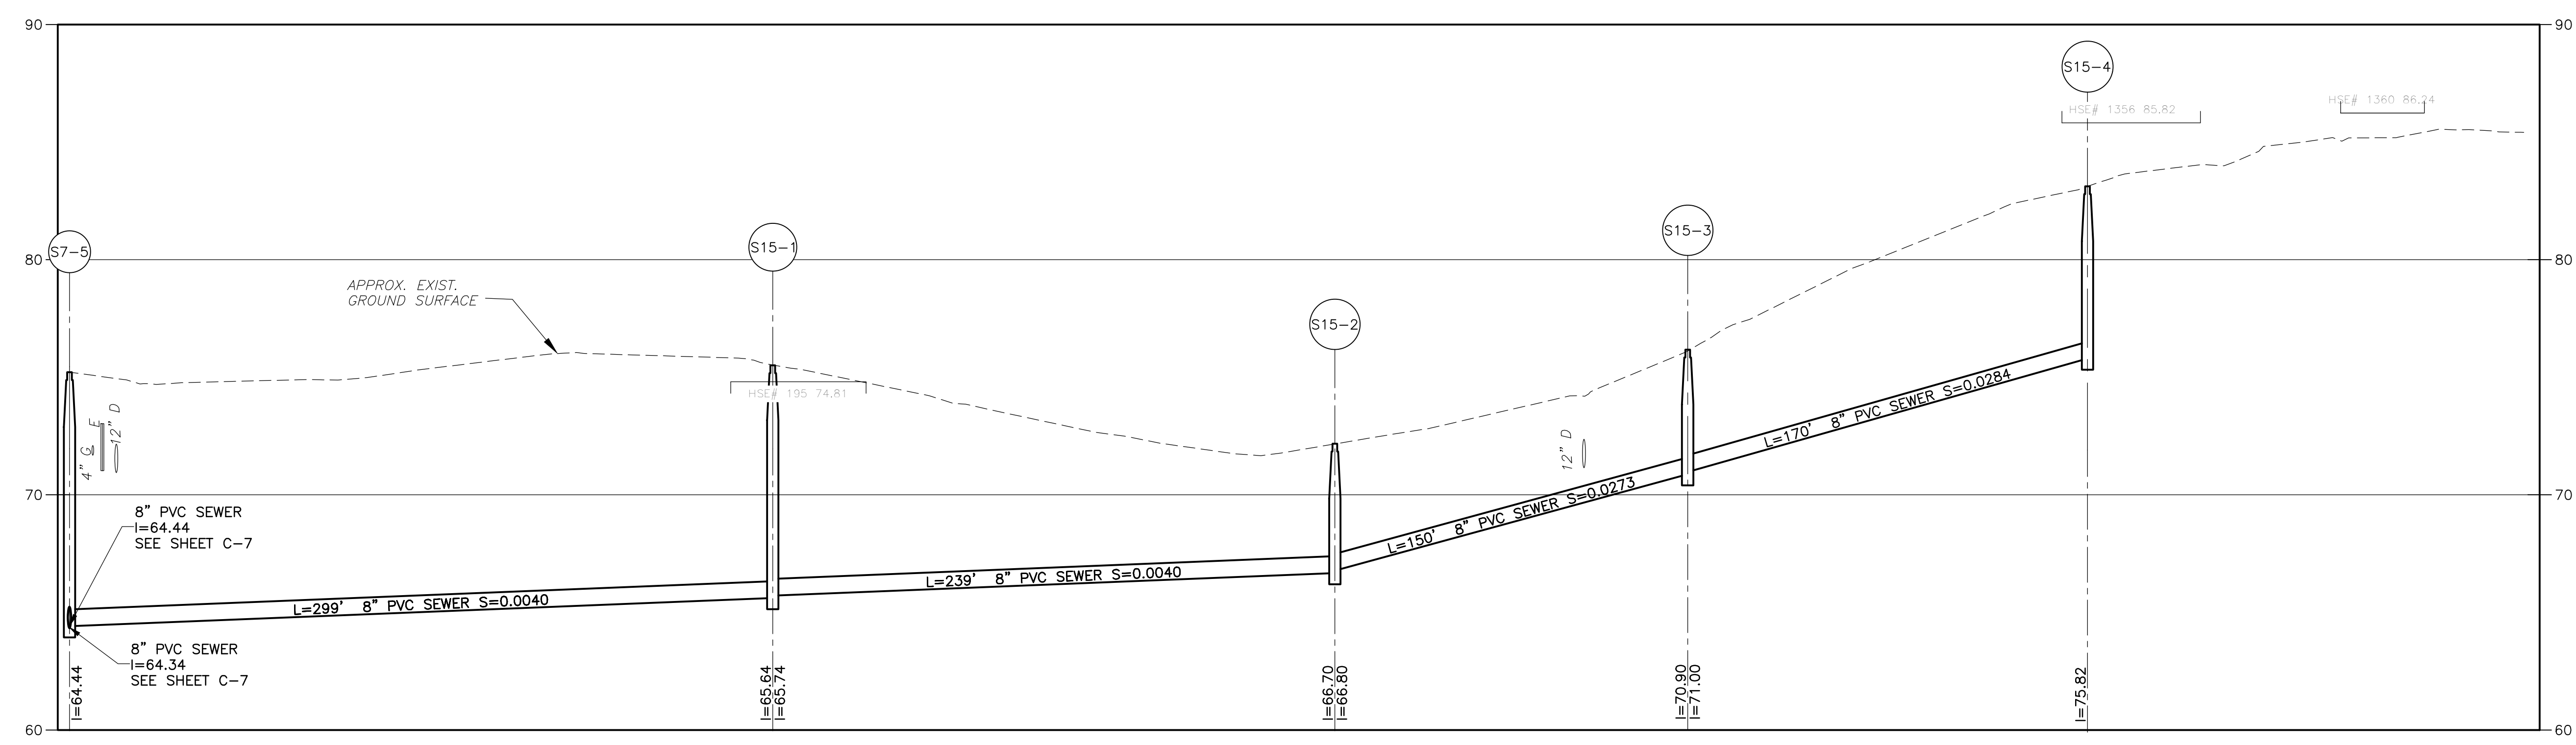

PROFILE
SCALE: HORIZ. 1"=40'-0"
VERT. 1"=4'-0"

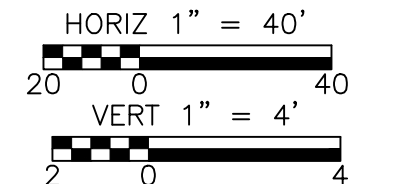

REV. NO.	DATE	DRWN	CHKD	REMARKS

DESIGNED BY: D. BORGES
 DRAWN BY: M. TOUAYL
 SHEET CHK'D BY: M. GUIDICE
 CROSS CHK'D BY: R. NORTON
 APPROVED BY: M. GUIDICE
 DATE: AUGUST 2018


CDM Smith
 75 State Street, Suite 701
 Boston, MA 02109
 Tel: (617) 452-6000

TOWN OF HARWICH, MASSACHUSETTS
 SEWERAGE WORKS IMPROVEMENTS
 PHASE 2 - CONTRACT NO.1


HALL'S PATH

PROJECT NO. 0324-220630
 FILE NAME: C015PLPR
 SHEET NO. C-15


© 2018 CDM SMITH. ALL RIGHTS RESERVED. REUSE OF DOCUMENTS: THESE DOCUMENTS AND DESIGNS PROVIDED BY PROFESSIONAL SERVICE, INCORPORATED HEREIN, ARE THE PROPERTY OF CDM SMITH AND ARE NOT TO BE USED, IN WHOLE OR PART, FOR ANY OTHER PROJECT WITHOUT THE WRITTEN AUTHORIZATION OF CDM SMITH.

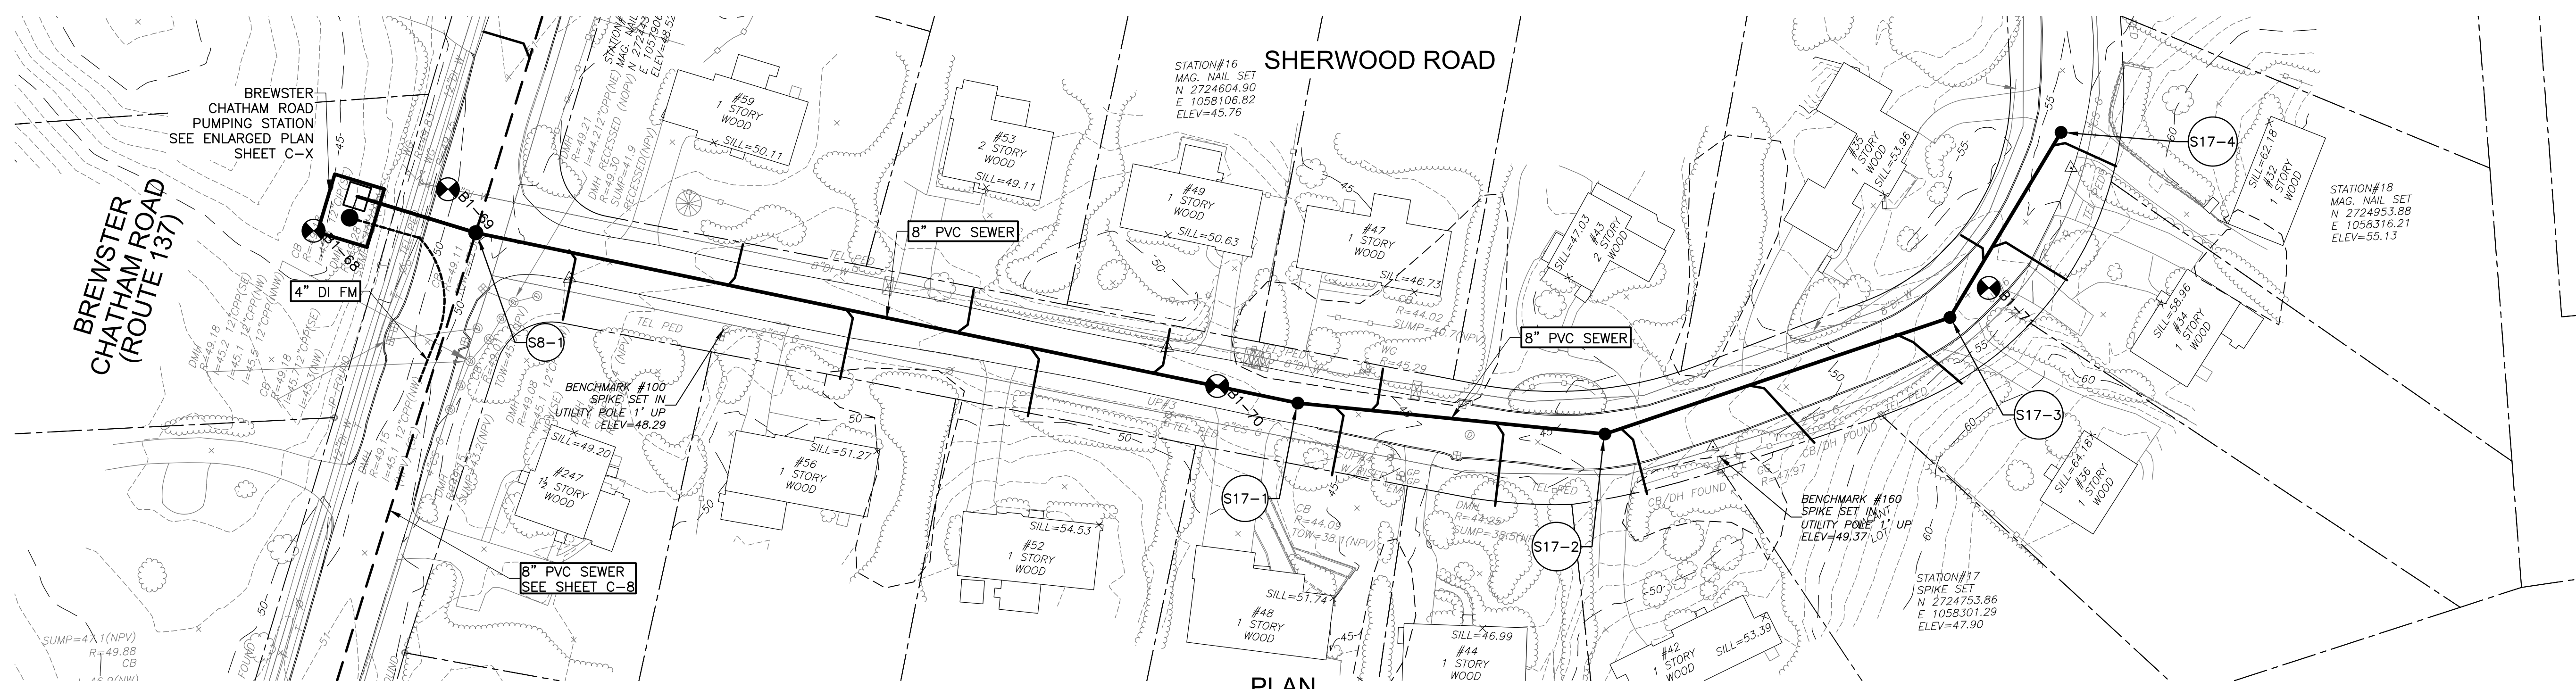

PLAN
SCALE: 1"=40'-0"

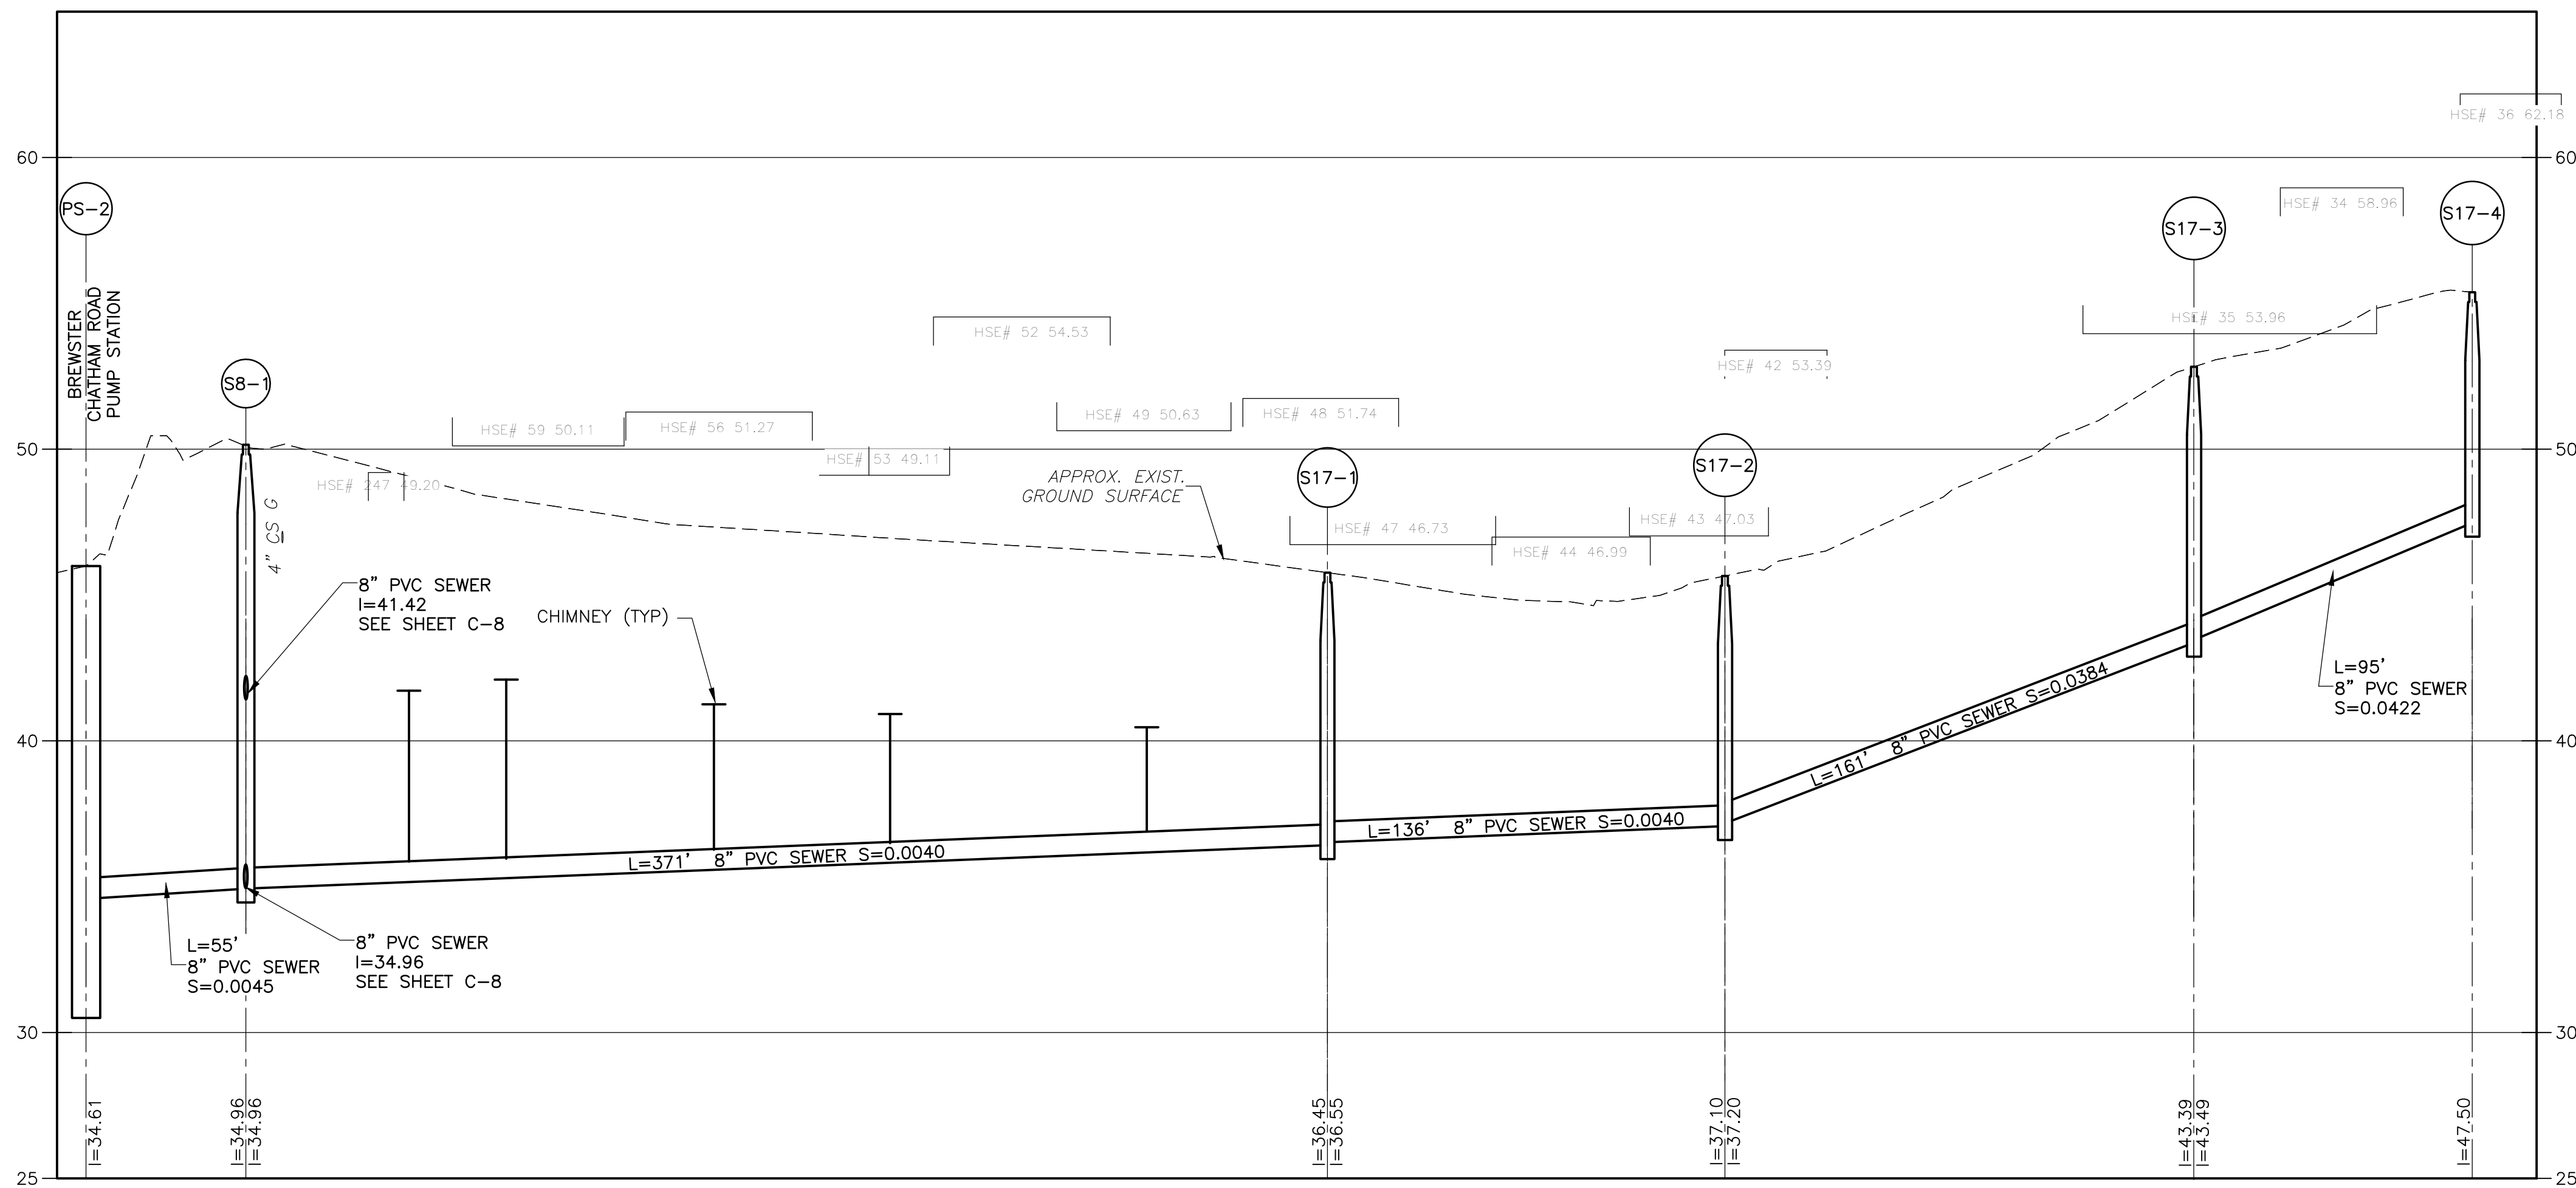

PROFILE
SCALE: HORZ. 1"=40'-0"
VERT. 1"=4'-0"

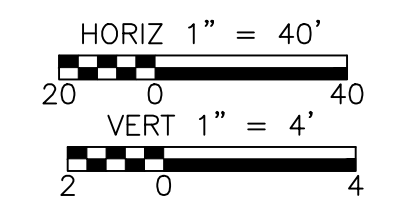

REV. NO.	DATE	DRWN	CHKD	REMARKS


DESIGNED BY: D. BORGES
 DRAWN BY: J. CABRERA
 SHEET CHK'D BY: M. GUIDICE
 CROSS CHK'D BY: R. NORTON
 APPROVED BY: M. GUIDICE
 DATE: AUGUST 2018




TOWN OF HARWICH, MASSACHUSETTS
 SEWERAGE WORKS IMPROVEMENTS
 PHASE 2 - CONTRACT NO.1

SHERWOOD ROAD


PROJECT NO. 0324-220630
 FILE NAME: C017PLPR
 SHEET NO.
C-17

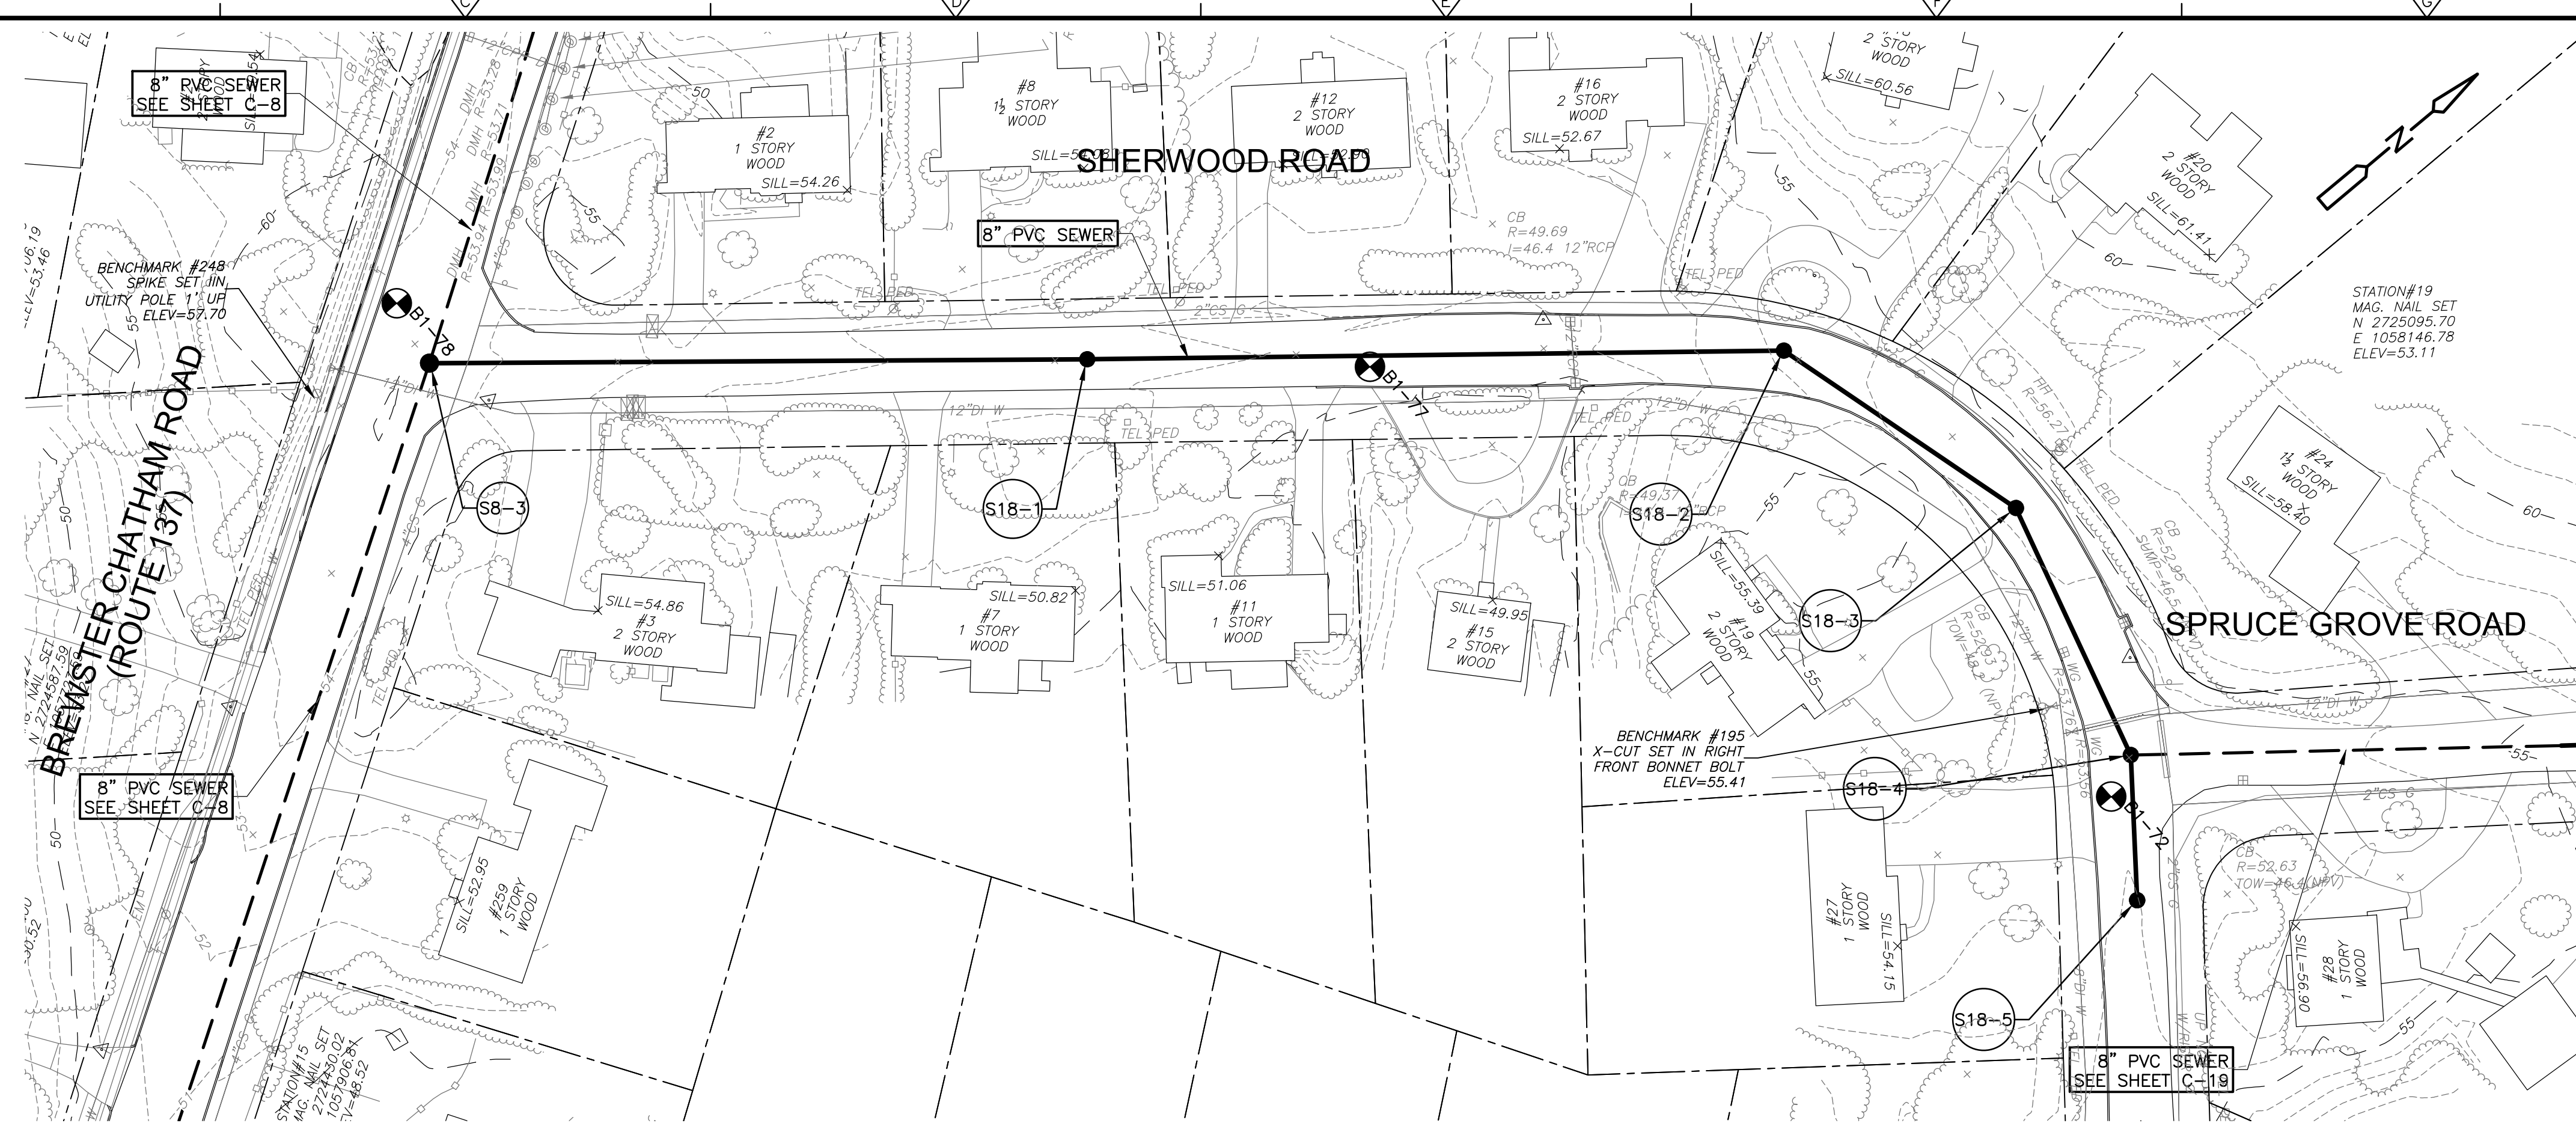

PLAN
SCALE: 1"=40'-0"

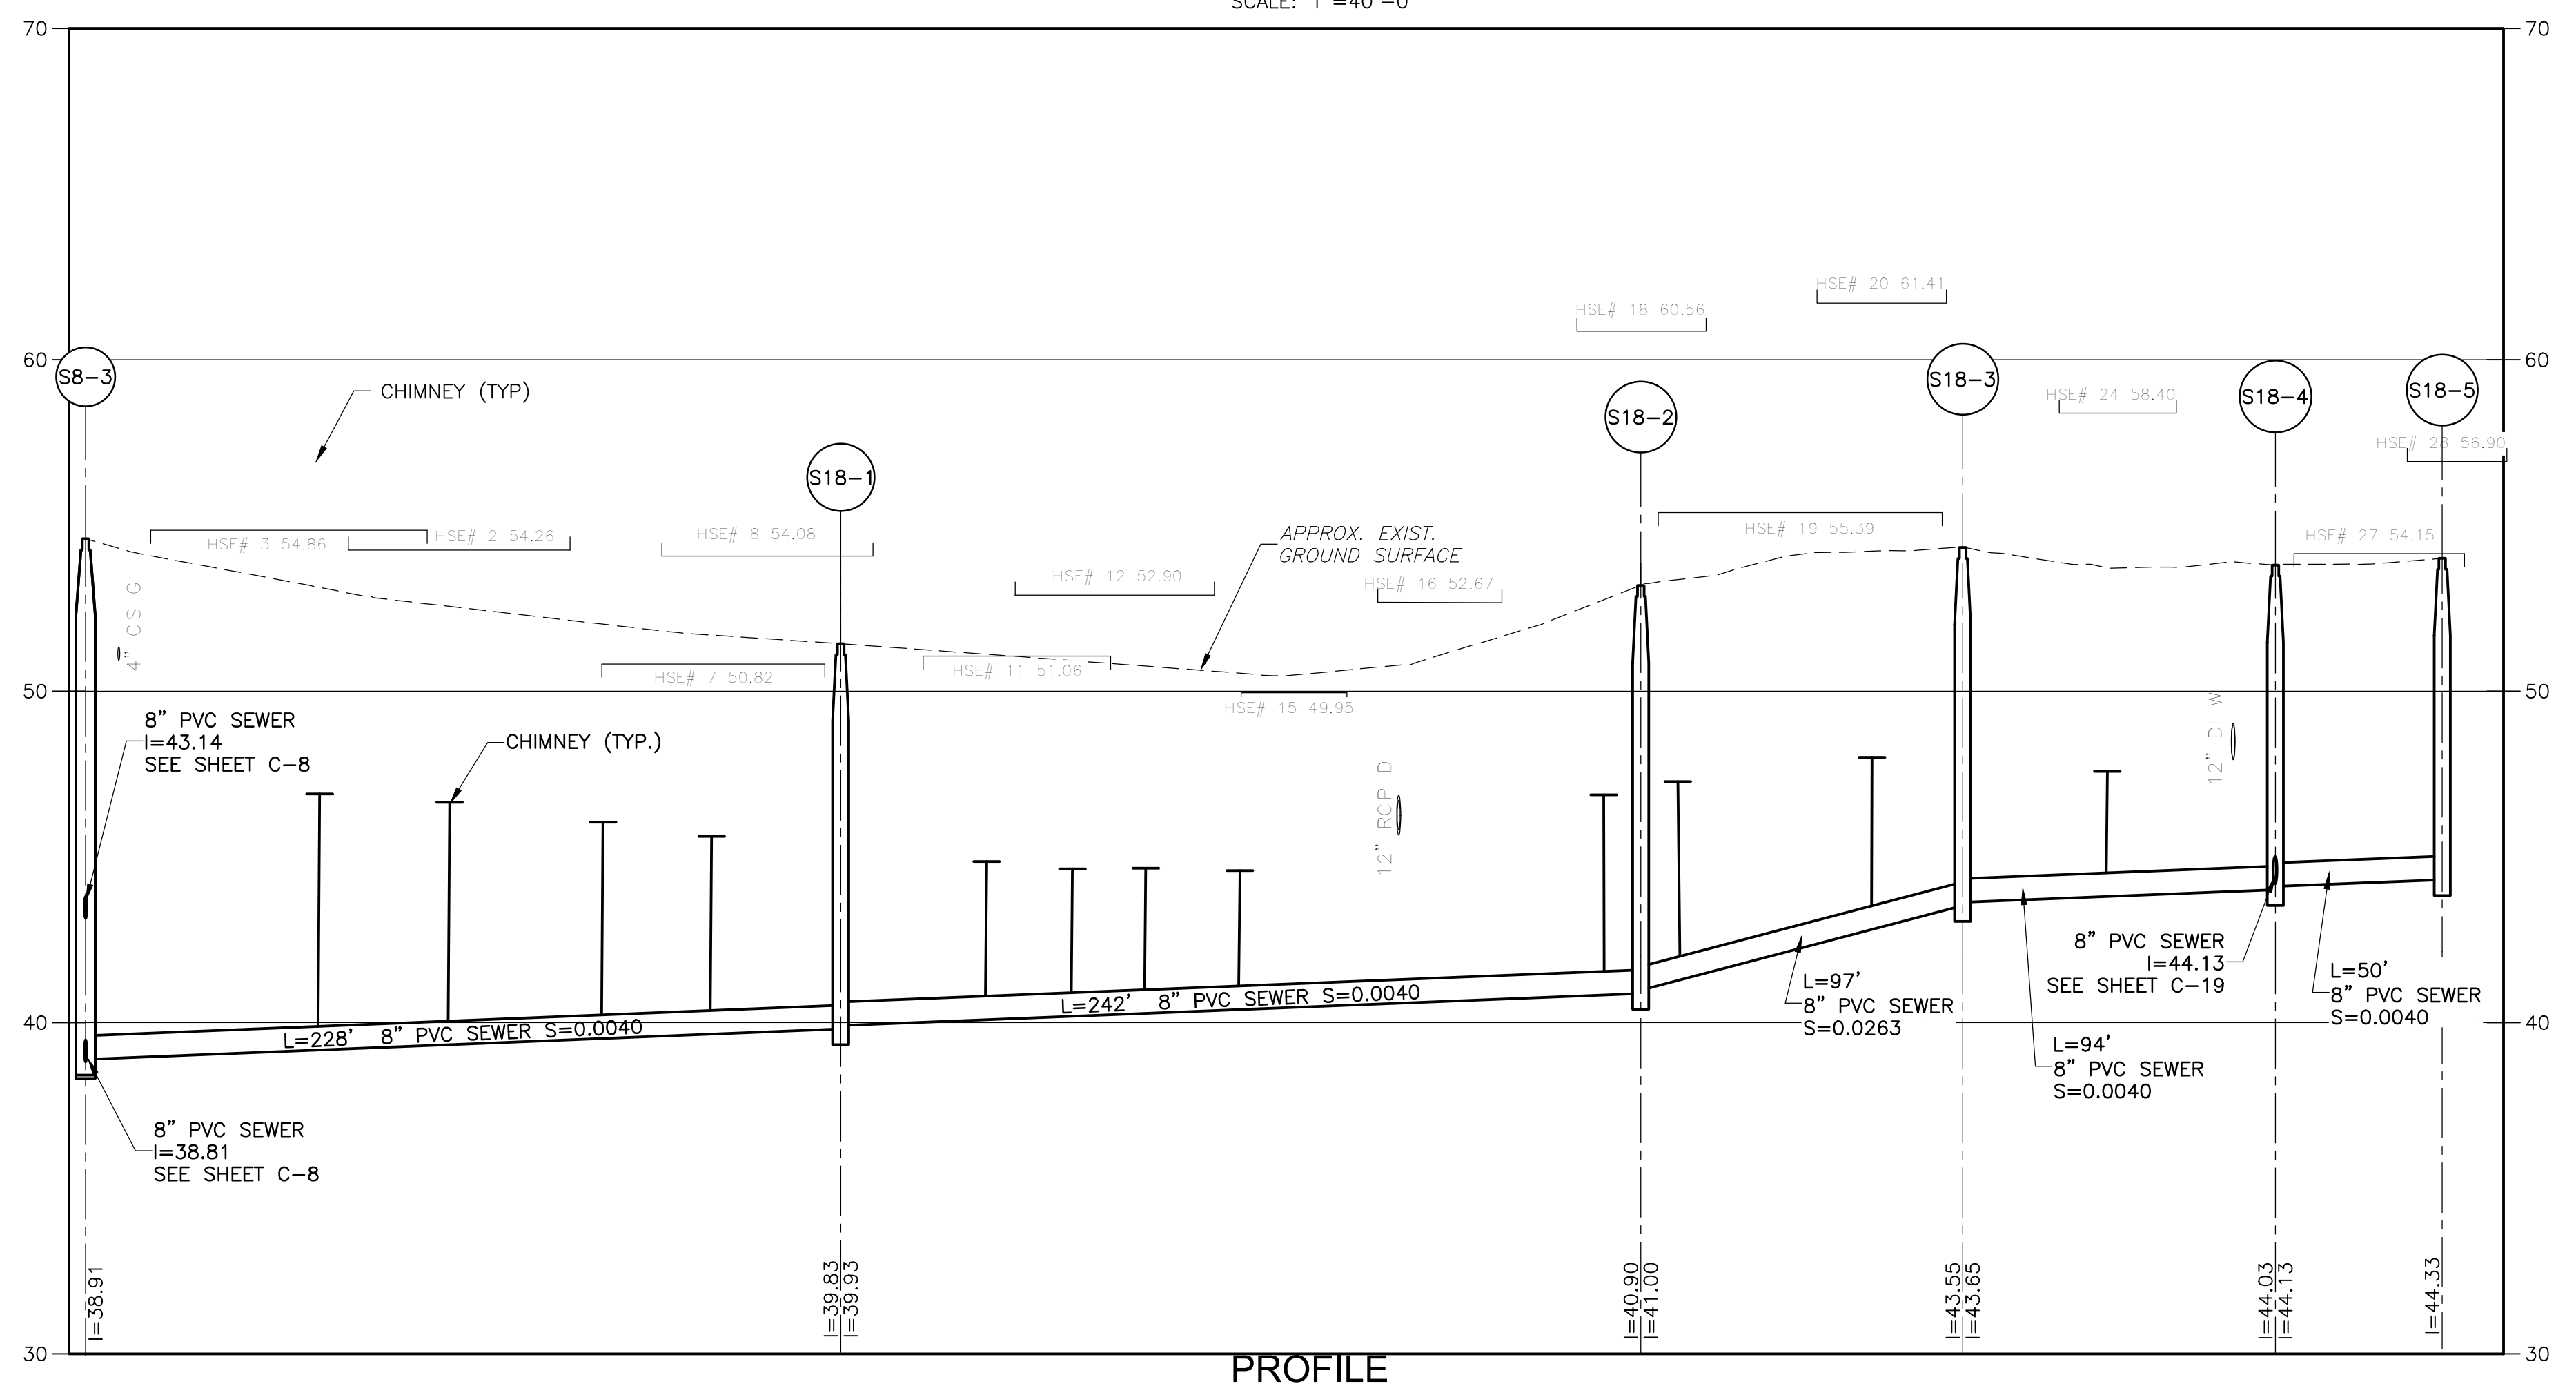

PROFILE
SCALE: HORZ. 1"=40'-0"
VERT. 1"=4'-0"

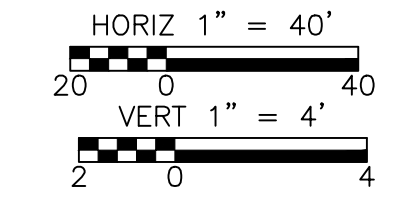

© 2018 CDM SMITH. ALL RIGHTS RESERVED. THESE DOCUMENTS AND DESIGNS PROVIDED BY PROFESSIONAL SERVICE, INCORPORATED HEREIN, ARE THE PROPERTY OF CDM SMITH AND ARE NOT TO BE USED, IN WHOLE OR PART, FOR ANY OTHER PROJECT WITHOUT THE WRITTEN AUTHORIZATION OF CDM SMITH.

REV. NO.	DATE	DRWN	CHKD	REMARKS

DESIGNED BY: _____ X
 DRAWN BY: J. CABRERA
 SHEET CHK'D BY: _____ X
 CROSS CHK'D BY: _____ X
 APPROVED BY: _____ X
 DATE: AUGUST 2018


CDM Smith
 75 State Street, Suite 701
 Boston, MA 02109
 Tel: (617) 452-6000

TOWN OF HARWICH, MASSACHUSETTS
 SEWERAGE WORKS IMPROVEMENTS
 PHASE 2 - CONTRACT NO.1


SHERWOOD ROAD

PROJECT NO. 0324-220630
 FILE NAME: C018PLPR
 SHEET NO. C-18


© 2018 CDM SMITH. ALL RIGHTS RESERVED. REUSE OF DOCUMENTS: THESE DOCUMENTS AND DESIGNS PROVIDED BY PROFESSIONAL SERVICE, INCORPORATED HEREIN, ARE THE PROPERTY OF CDM SMITH AND ARE NOT TO BE USED, IN WHOLE OR PART, FOR ANY OTHER PROJECT WITHOUT THE WRITTEN AUTHORIZATION OF CDM SMITH.

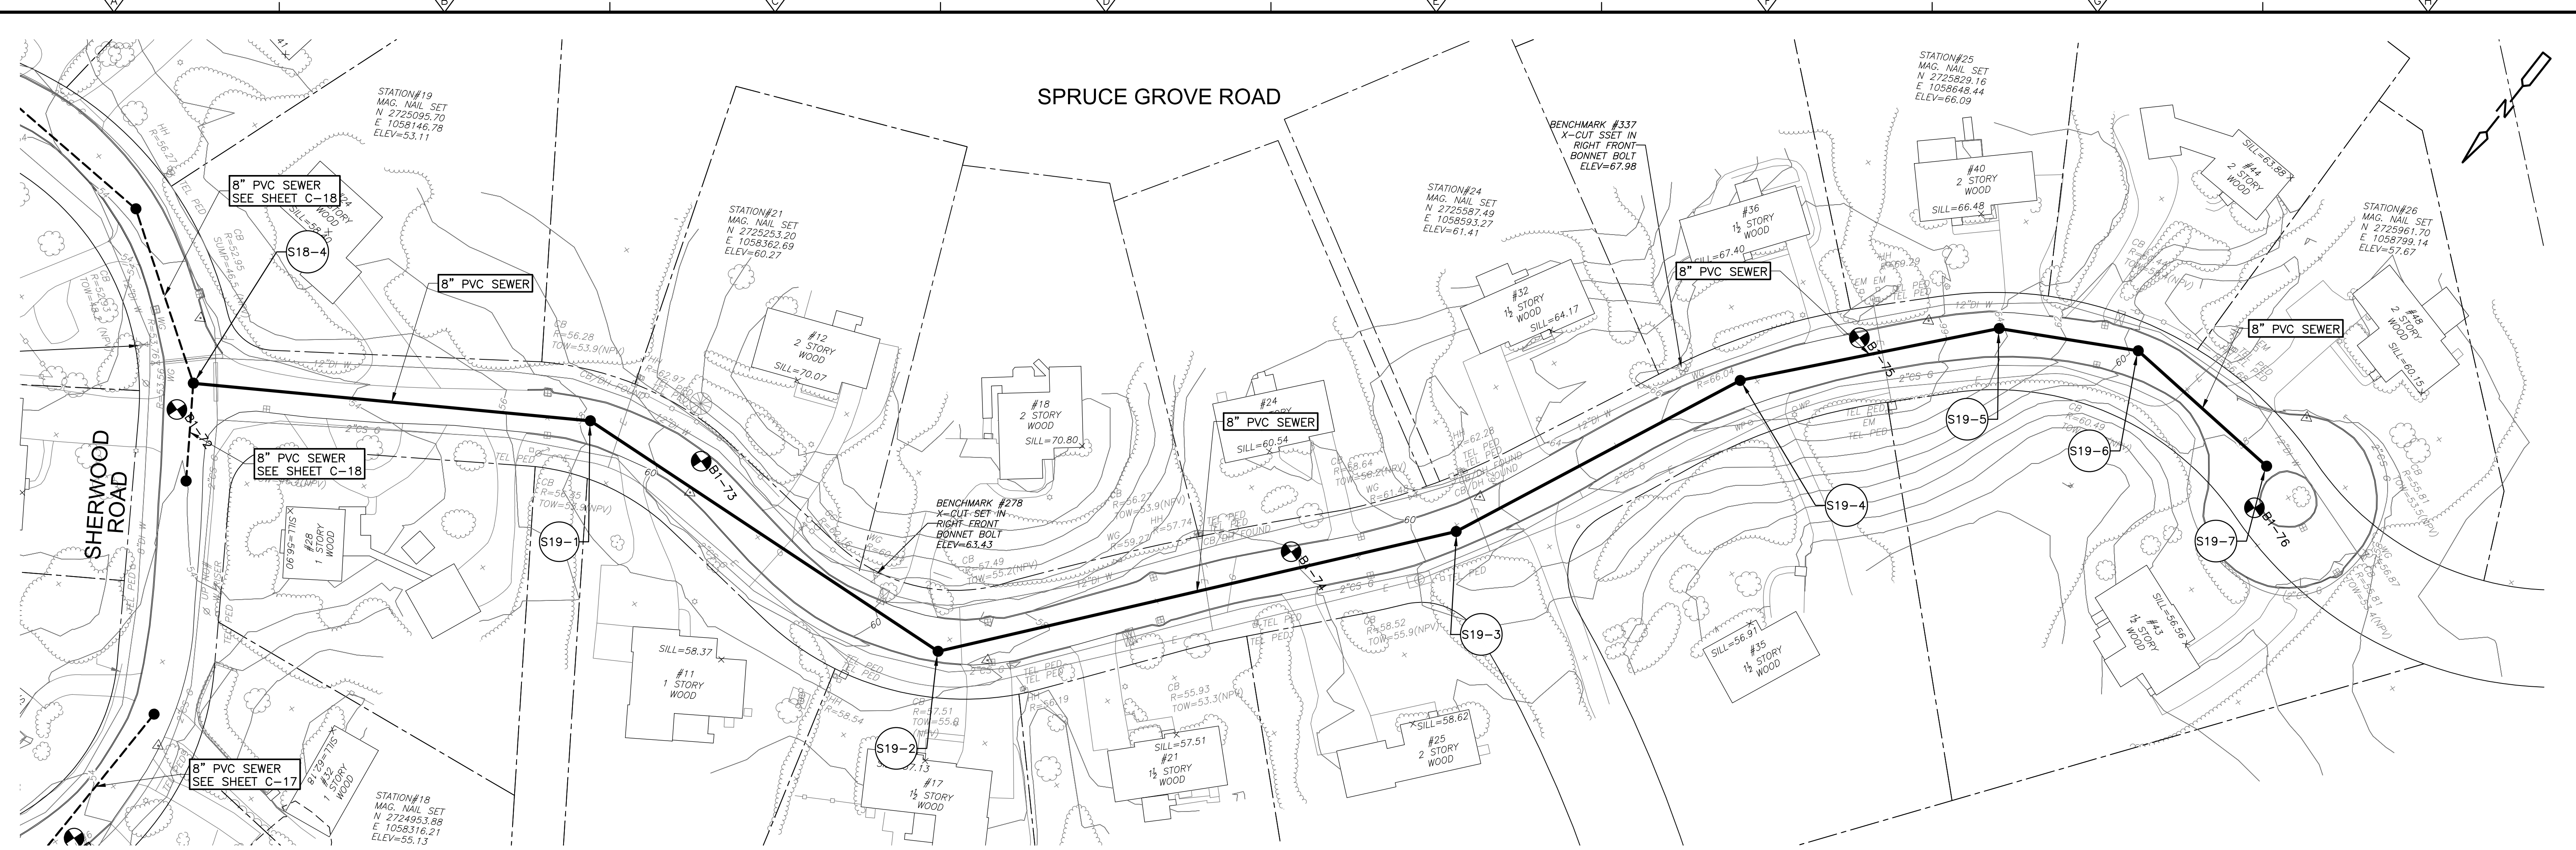

PLAN
SCALE: 1"=40'-0"

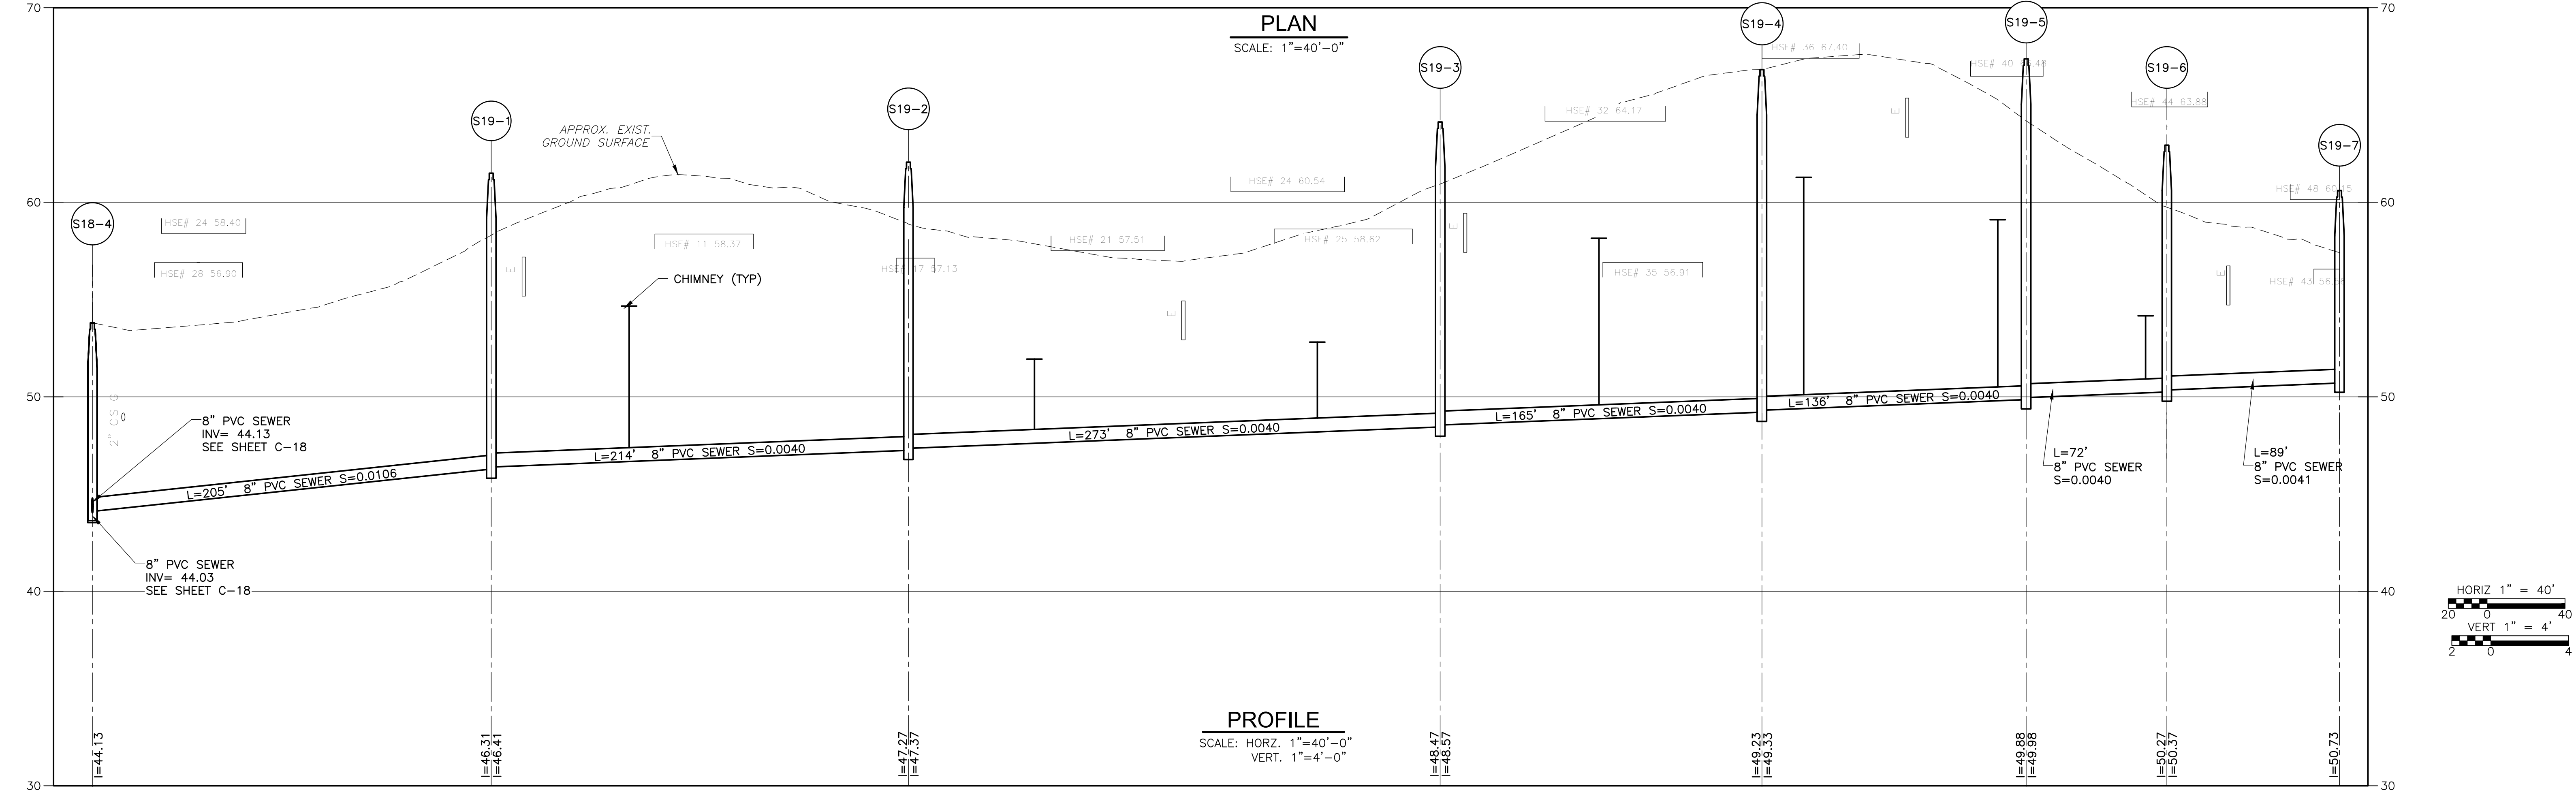

PROFILE
SCALE: HORIZ. 1"=40'-0"
VERT. 1"=4'-0"

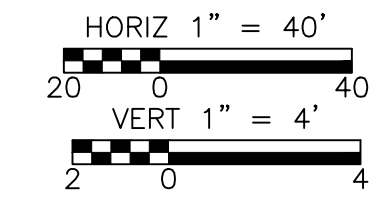

REV. NO.	DATE	DRWN	CHKD	REMARKS

DESIGNED BY: D. BORGES
 DRAWN BY: J. CABRERA
 SHEET CHK'D BY: M. GUIDICE
 CROSS CHK'D BY: R. NORTON
 APPROVED BY: M. GUIDICE
 DATE: AUGUST 2018


CDM Smith
 75 State Street, Suite 701
 Boston, MA 02109
 Tel: (617) 452-6000

TOWN OF HARWICH, MASSACHUSETTS
 SEWERAGE WORKS IMPROVEMENTS
 PHASE 2 - CONTRACT NO.1

SPRUCE GROVE ROAD


PROJECT NO. 0324-220630
 FILE NAME: C019PLPR
 SHEET NO. C-19

© 2018 CDM SMITH. ALL RIGHTS RESERVED. THESE DOCUMENTS AND DESIGNS PROVIDED BY PROFESSIONAL SERVICE, INCORPORATED HEREIN, ARE THE PROPERTY OF CDM SMITH AND ARE NOT TO BE USED, IN WHOLE OR PART, FOR ANY OTHER PROJECT WITHOUT THE WRITTEN AUTHORIZATION OF CDM SMITH.

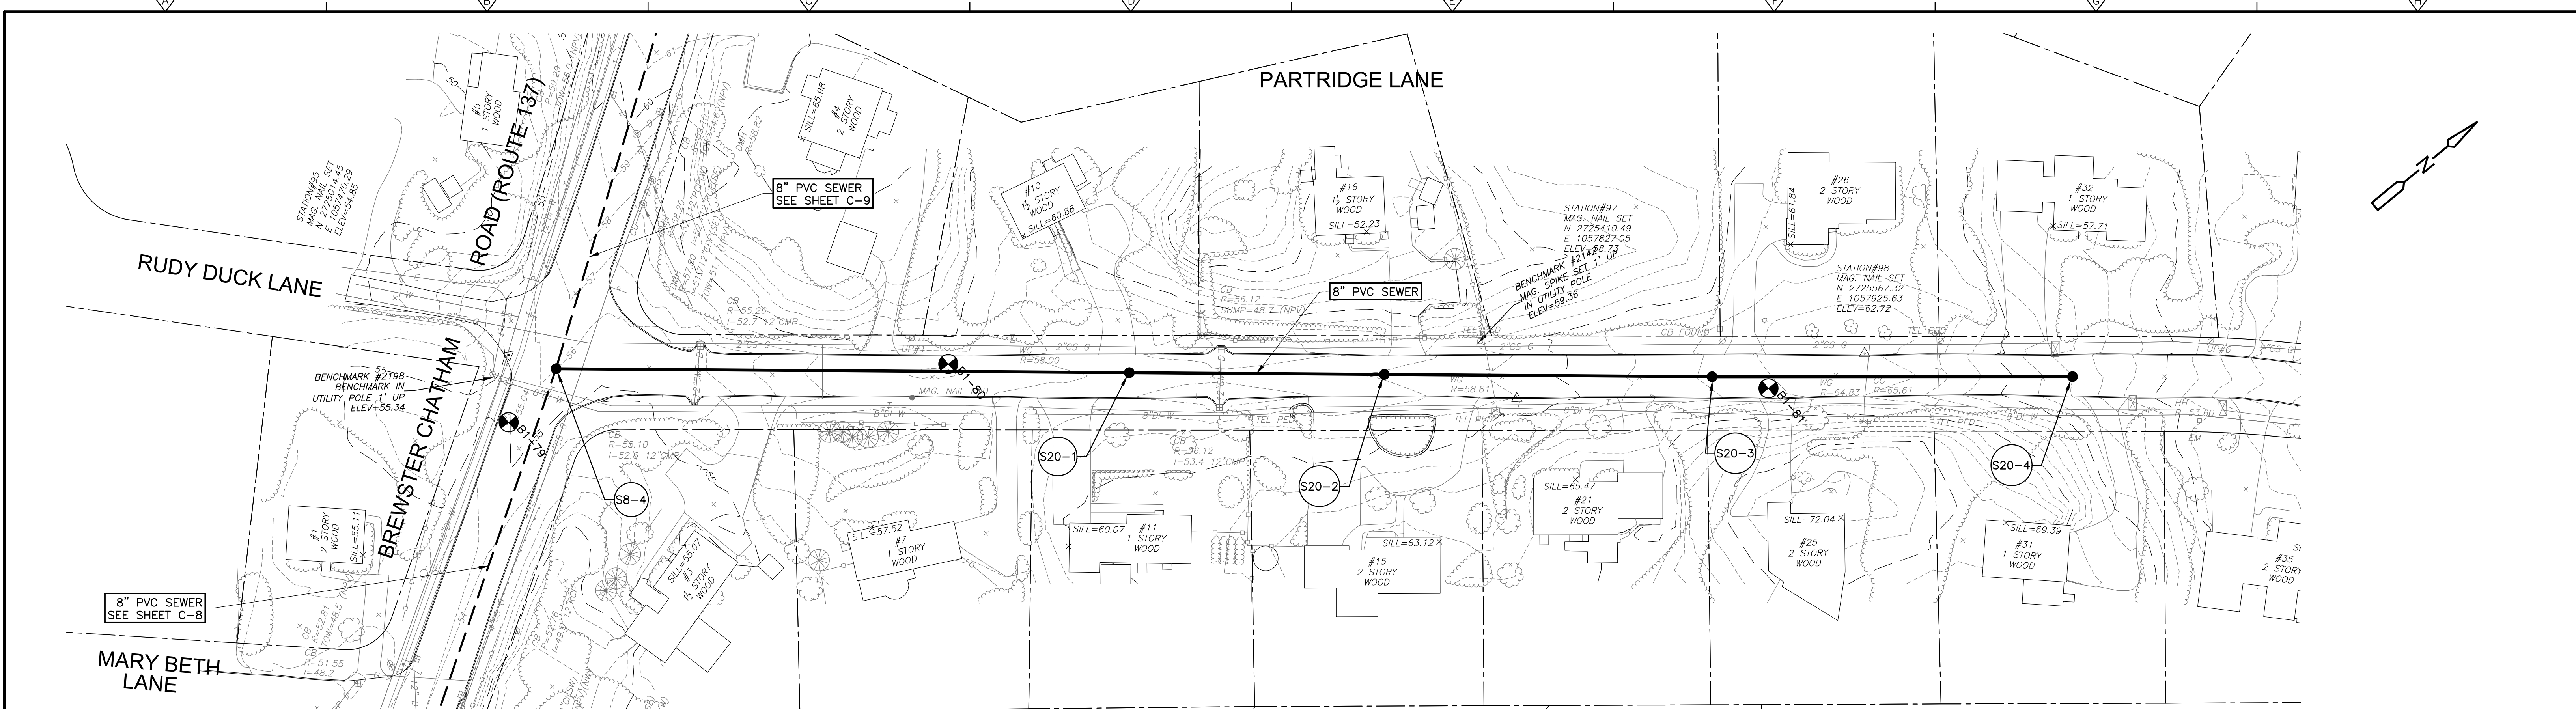


PLAN
SCALE: 1"=40'-0"

NOTES:
1. CONFIRM ELEVATION OF SEWER REQUIRED TO SERVE HSE# 16 AND HSE# 32 PARTRIDGE LANE PRIOR TO CONSTRUCTING BEYOND MANHOLE S8-3. CONSULT WITH ENGINEER AND ADJUST DEPTH OF SEWER ACCORDINGLY.

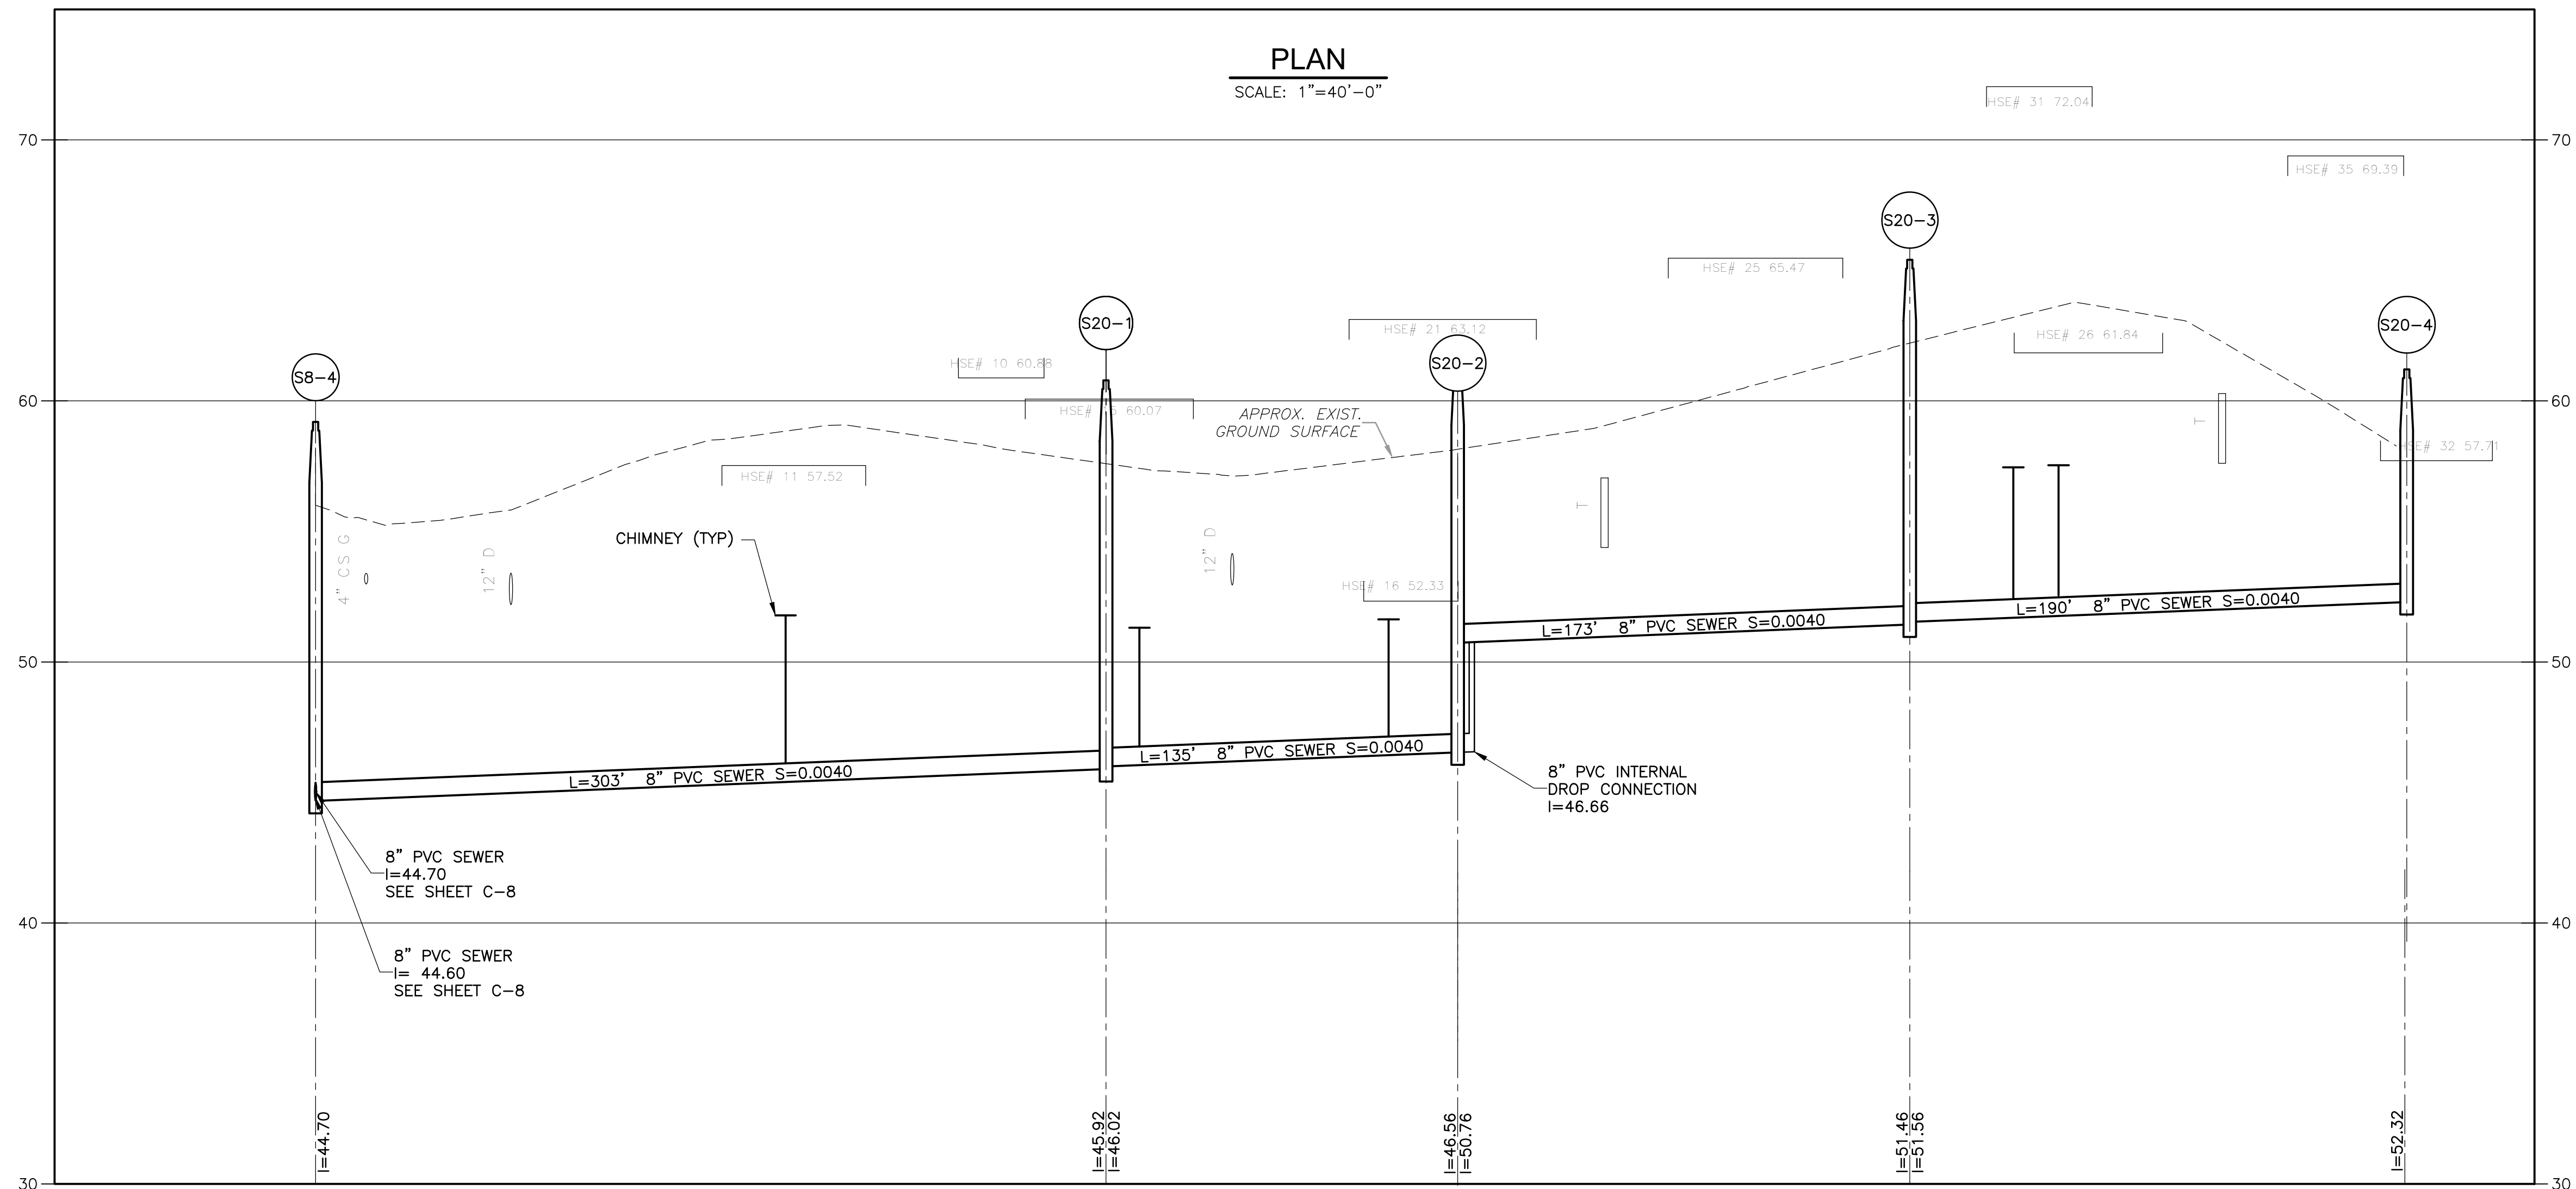

PROFILE
SCALE: HORIZ. 1"=40'-0"
VERT. 1"=4'-0"

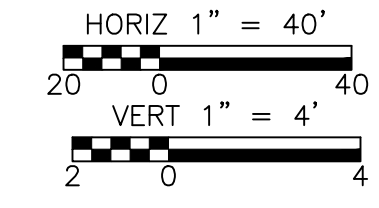

REV. NO.	DATE	DRWN	CHKD	REMARKS

DESIGNED BY: D. BORGES
 DRAWN BY: J. CABRERA
 SHEET CHK'D BY: M. GUIDICE
 CROSS CHK'D BY: R. NORTON
 APPROVED BY: M. GUIDICE
 DATE: AUGUST 2018




TOWN OF HARWICH, MASSACHUSETTS
 SEWERAGE WORKS IMPROVEMENTS
 PHASE 2 - CONTRACT NO.1


PARTRIDGE LANE

PROJECT NO. 0324-220630
 FILE NAME: C020PLPR
 SHEET NO. C-20


© 2018 CDM SMITH. ALL RIGHTS RESERVED. REUSE OF DOCUMENTS: THESE DOCUMENTS AND DESIGNS PROVIDED BY PROFESSIONAL SERVICE, INCORPORATED HEREIN, ARE THE PROPERTY OF CDM SMITH AND ARE NOT TO BE USED, IN WHOLE OR PART, FOR ANY OTHER PROJECT WITHOUT THE WRITTEN AUTHORIZATION OF CDM SMITH.

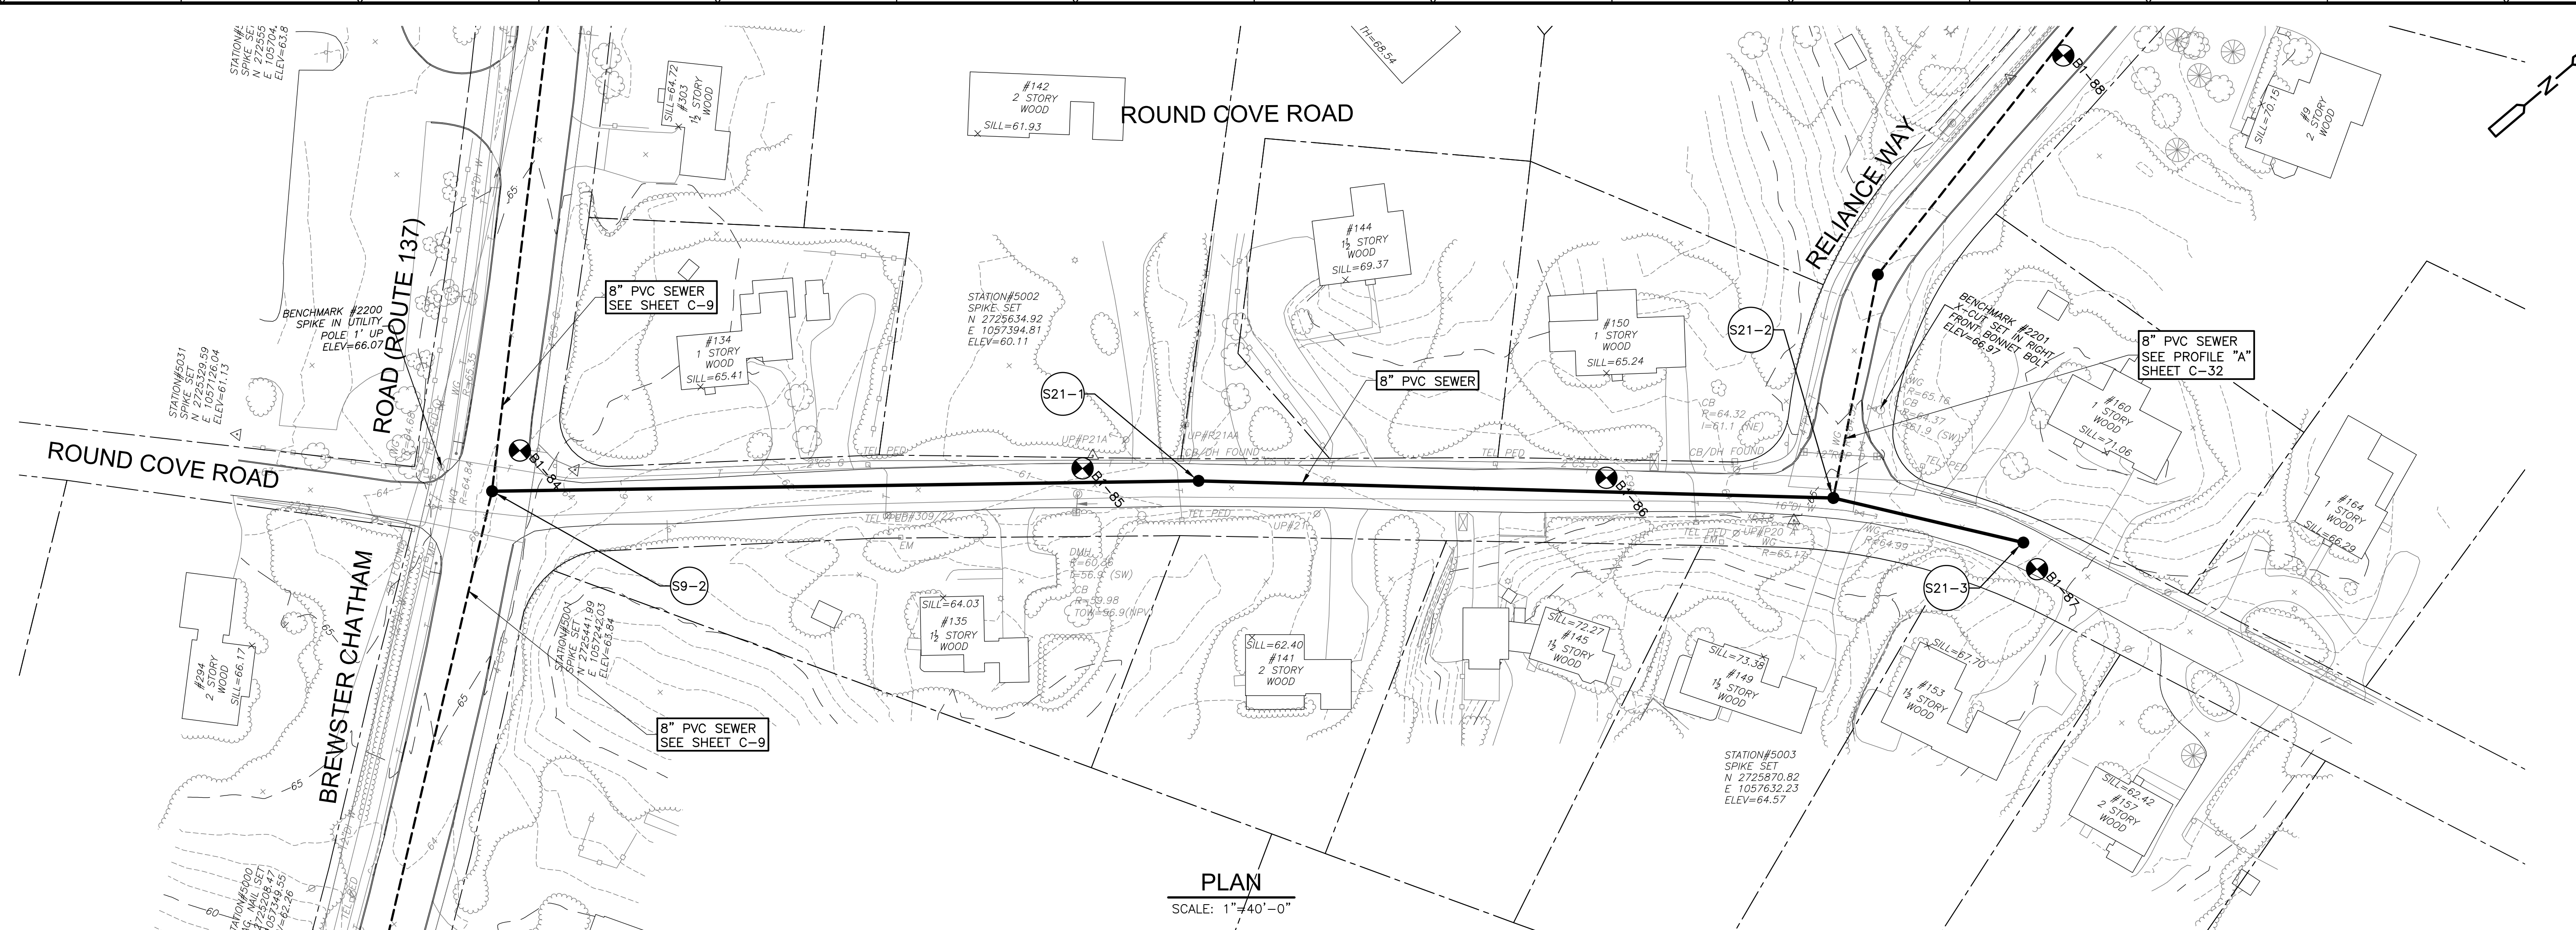

PLAN
SCALE: 1"=40'-0"

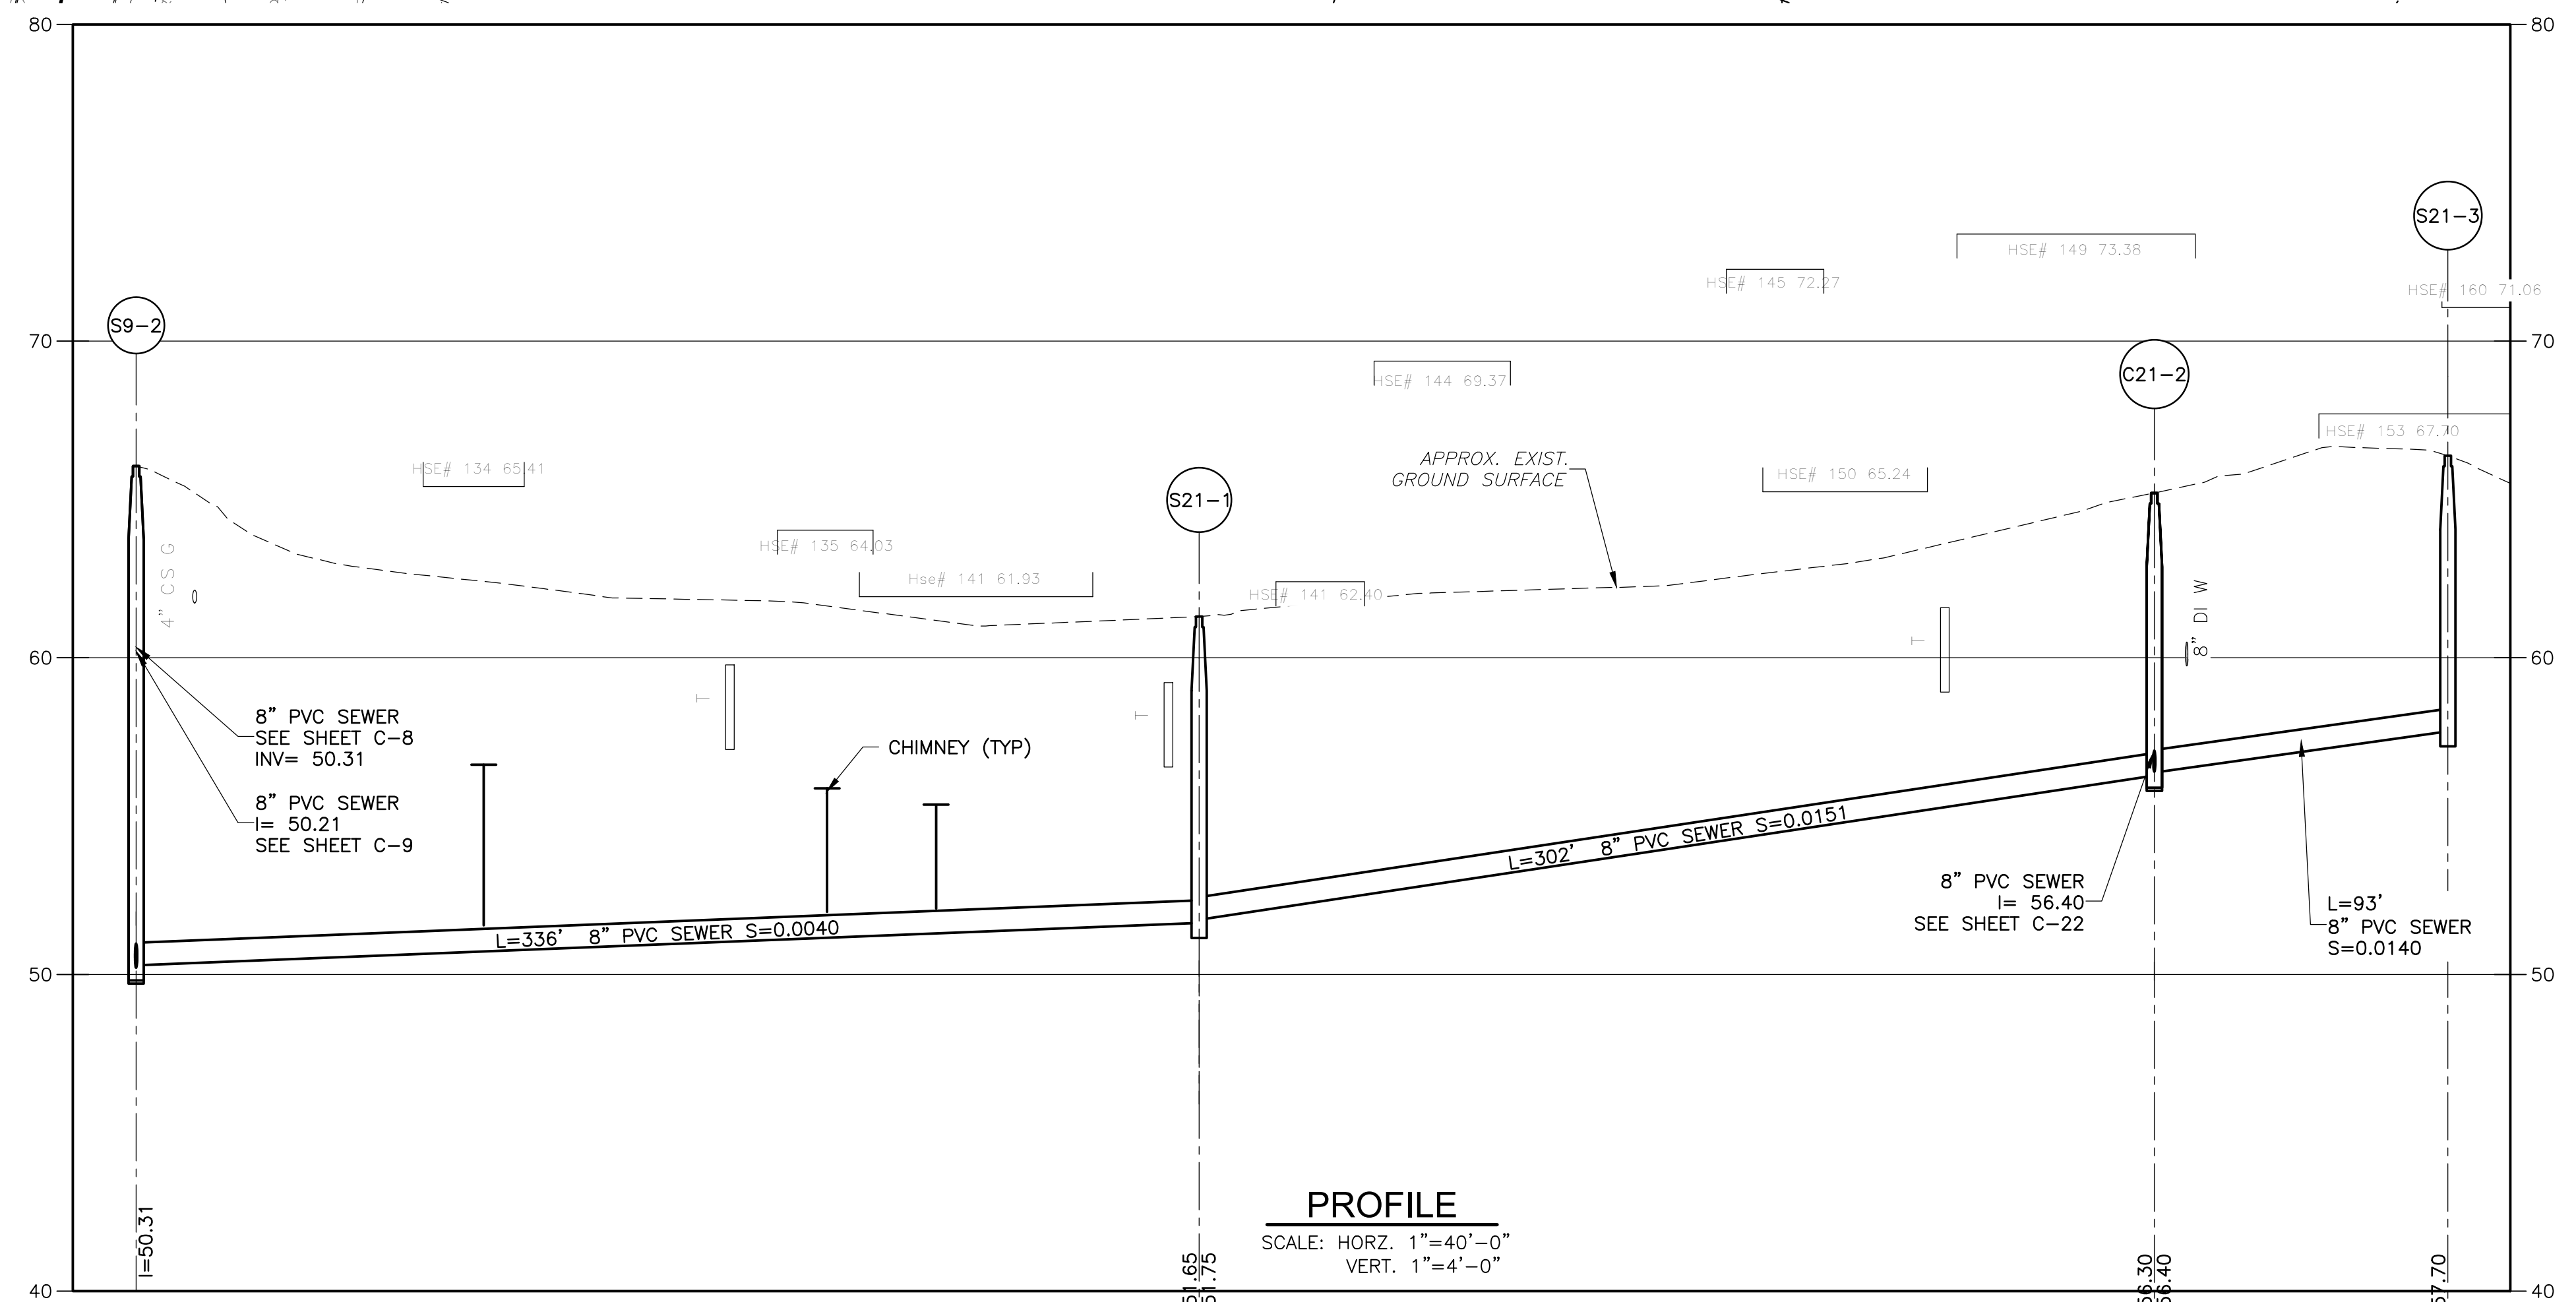

PROFILE
SCALE: HORIZ. 1"=40'-0"
VERT. 1"=4'-0"

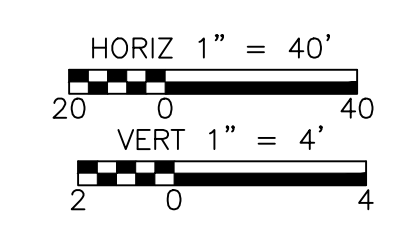

REV. NO.	DATE	DRWN	CHKD	REMARKS

DESIGNED BY:	_____	X
DRAWN BY:	J. CABRERA	X
SHEET CHK'D BY:	_____	X
CROSS CHK'D BY:	_____	X
APPROVED BY:	_____	X
DATE:	AUGUST 2018	






CDM Smith
75 State Street, Suite 701
Boston, MA 02109
Tel: (617) 452-6000

TOWN OF HARWICH, MASSACHUSETTS
SEWERAGE WORKS IMPROVEMENTS
PHASE 2 - CONTRACT NO.1

ROUND COVE ROAD

PROJECT NO.	0324-220630
FILE NAME:	C021PLPR
SHEET NO.	C-21

© 2018 CDM SMITH. ALL RIGHTS RESERVED. REUSE OF DOCUMENTS: THESE DOCUMENTS AND DESIGNS PROVIDED BY PROFESSIONAL SERVICE, INCORPORATED HEREIN, ARE THE PROPERTY OF CDM SMITH AND ARE NOT TO BE USED, IN WHOLE OR PART, FOR ANY OTHER PROJECT WITHOUT THE WRITTEN AUTHORIZATION OF CDM SMITH.

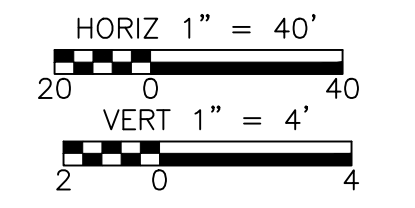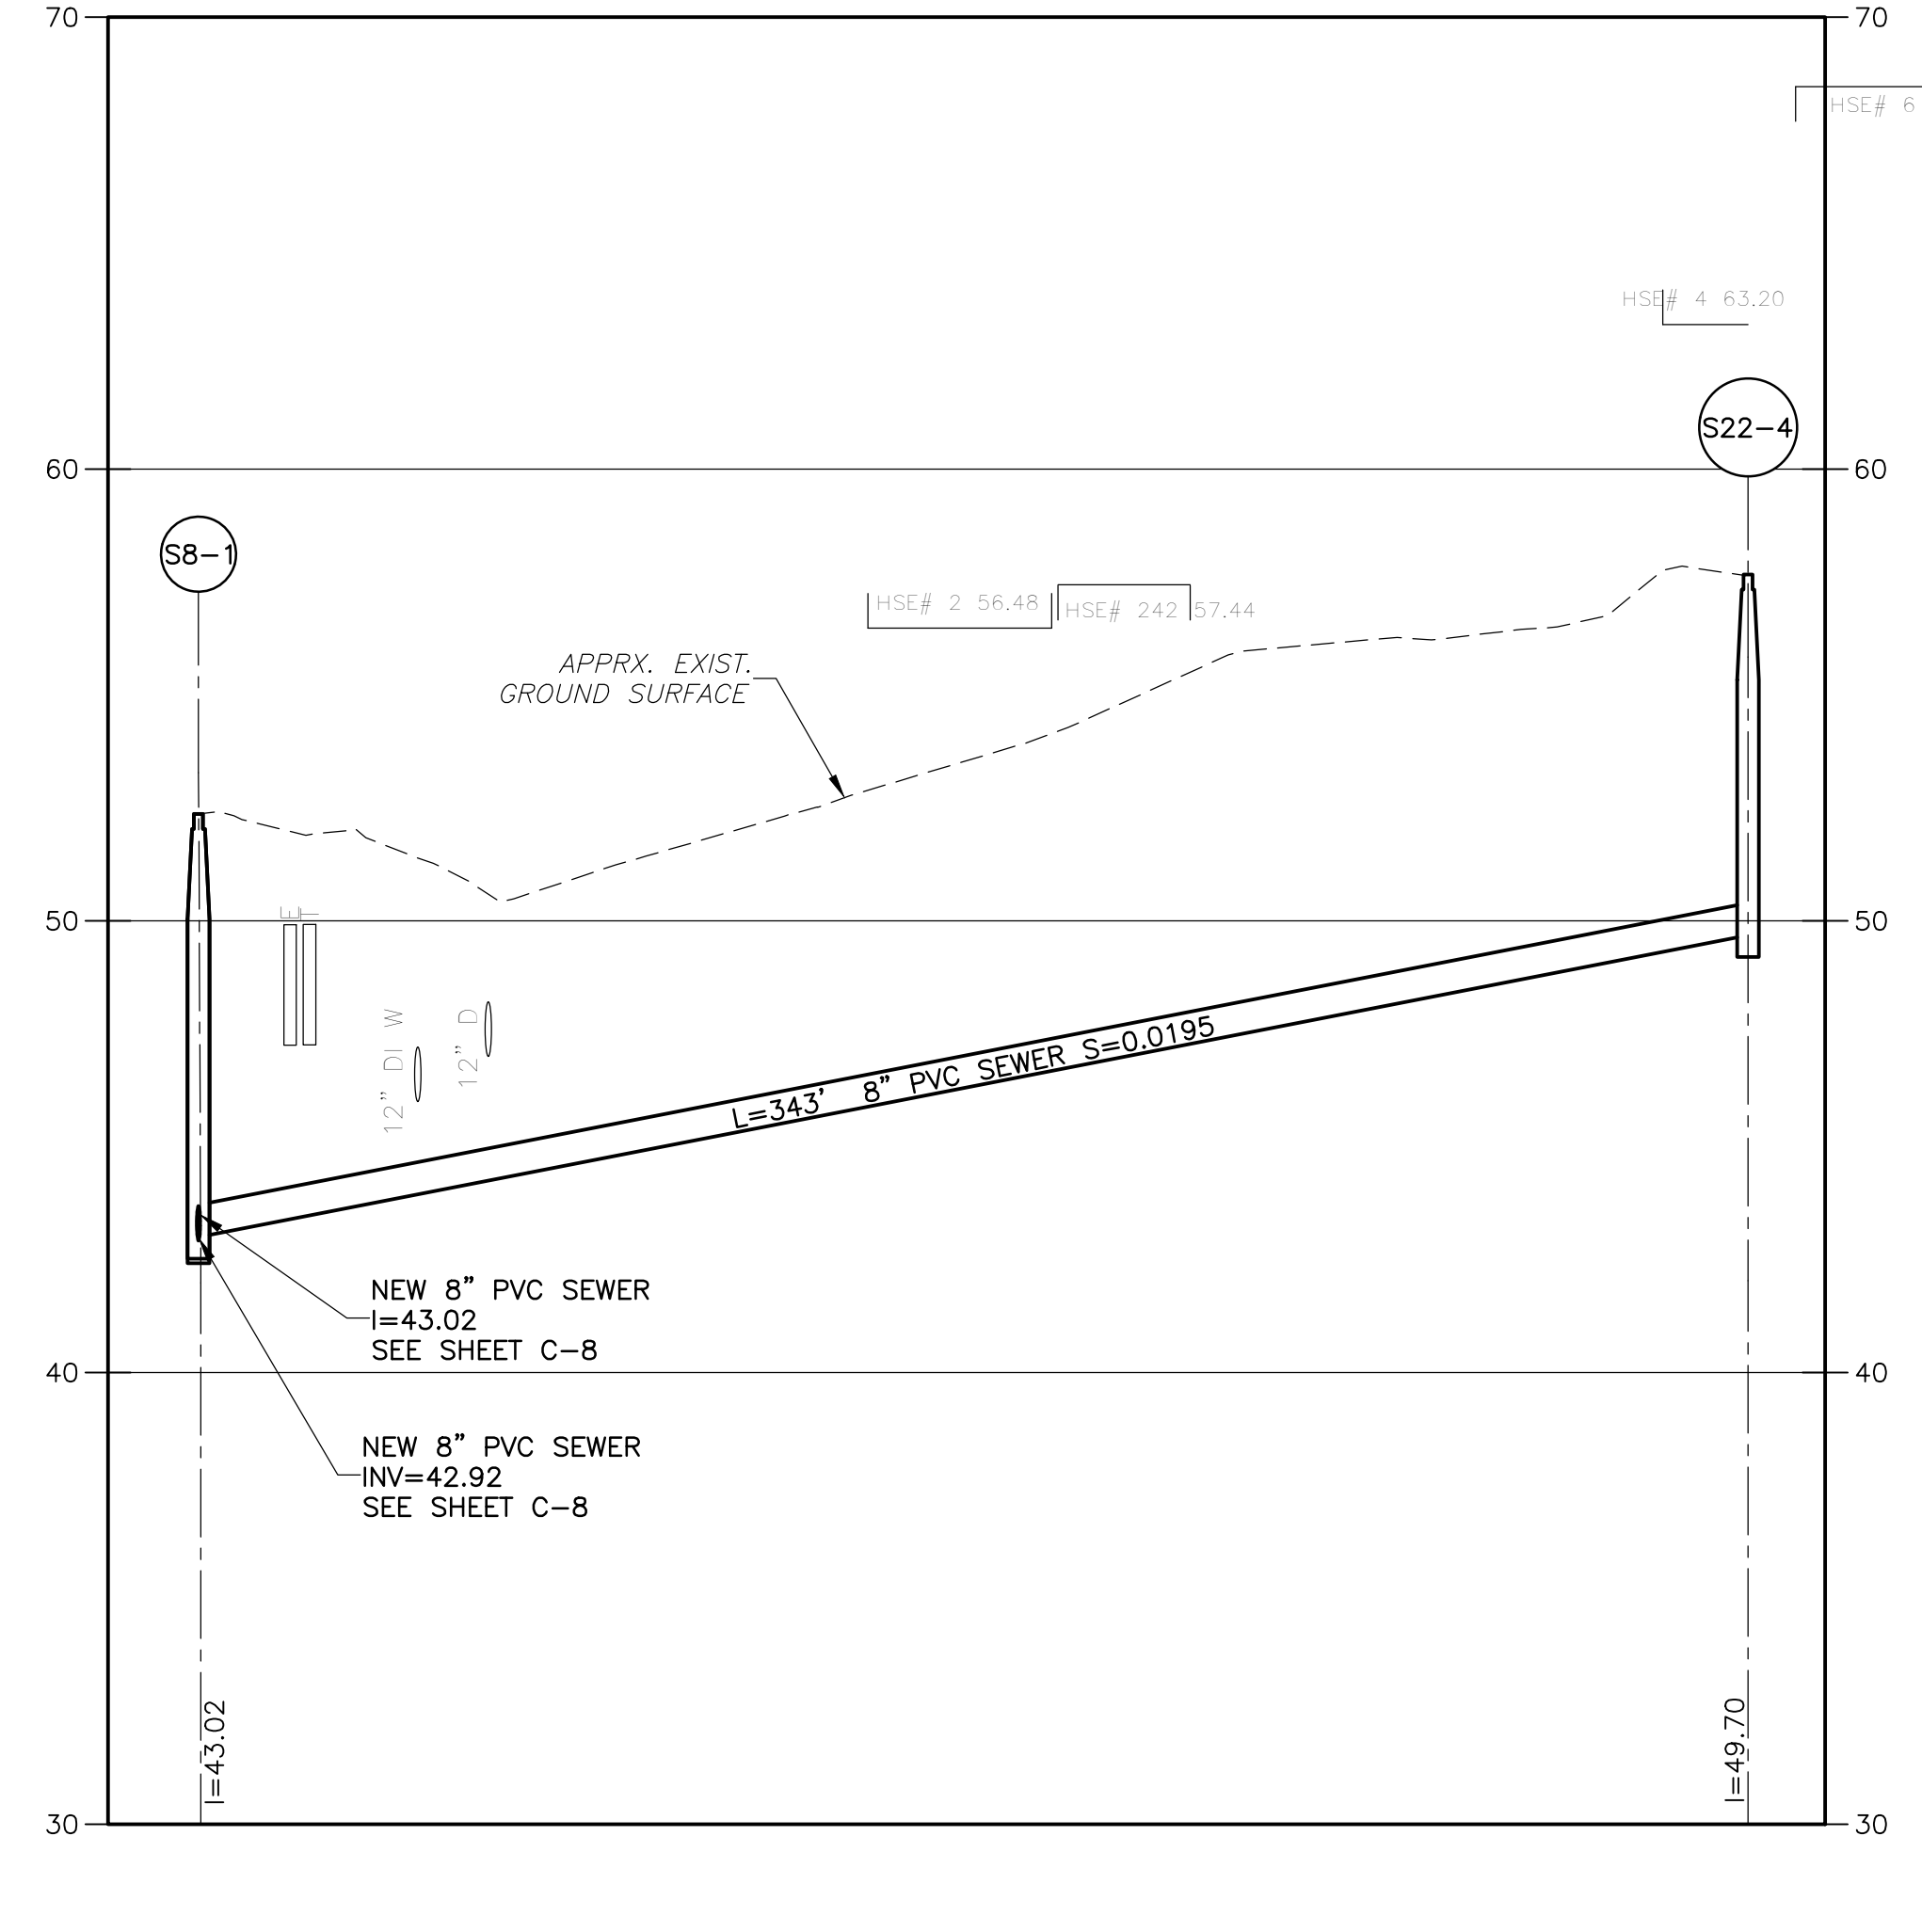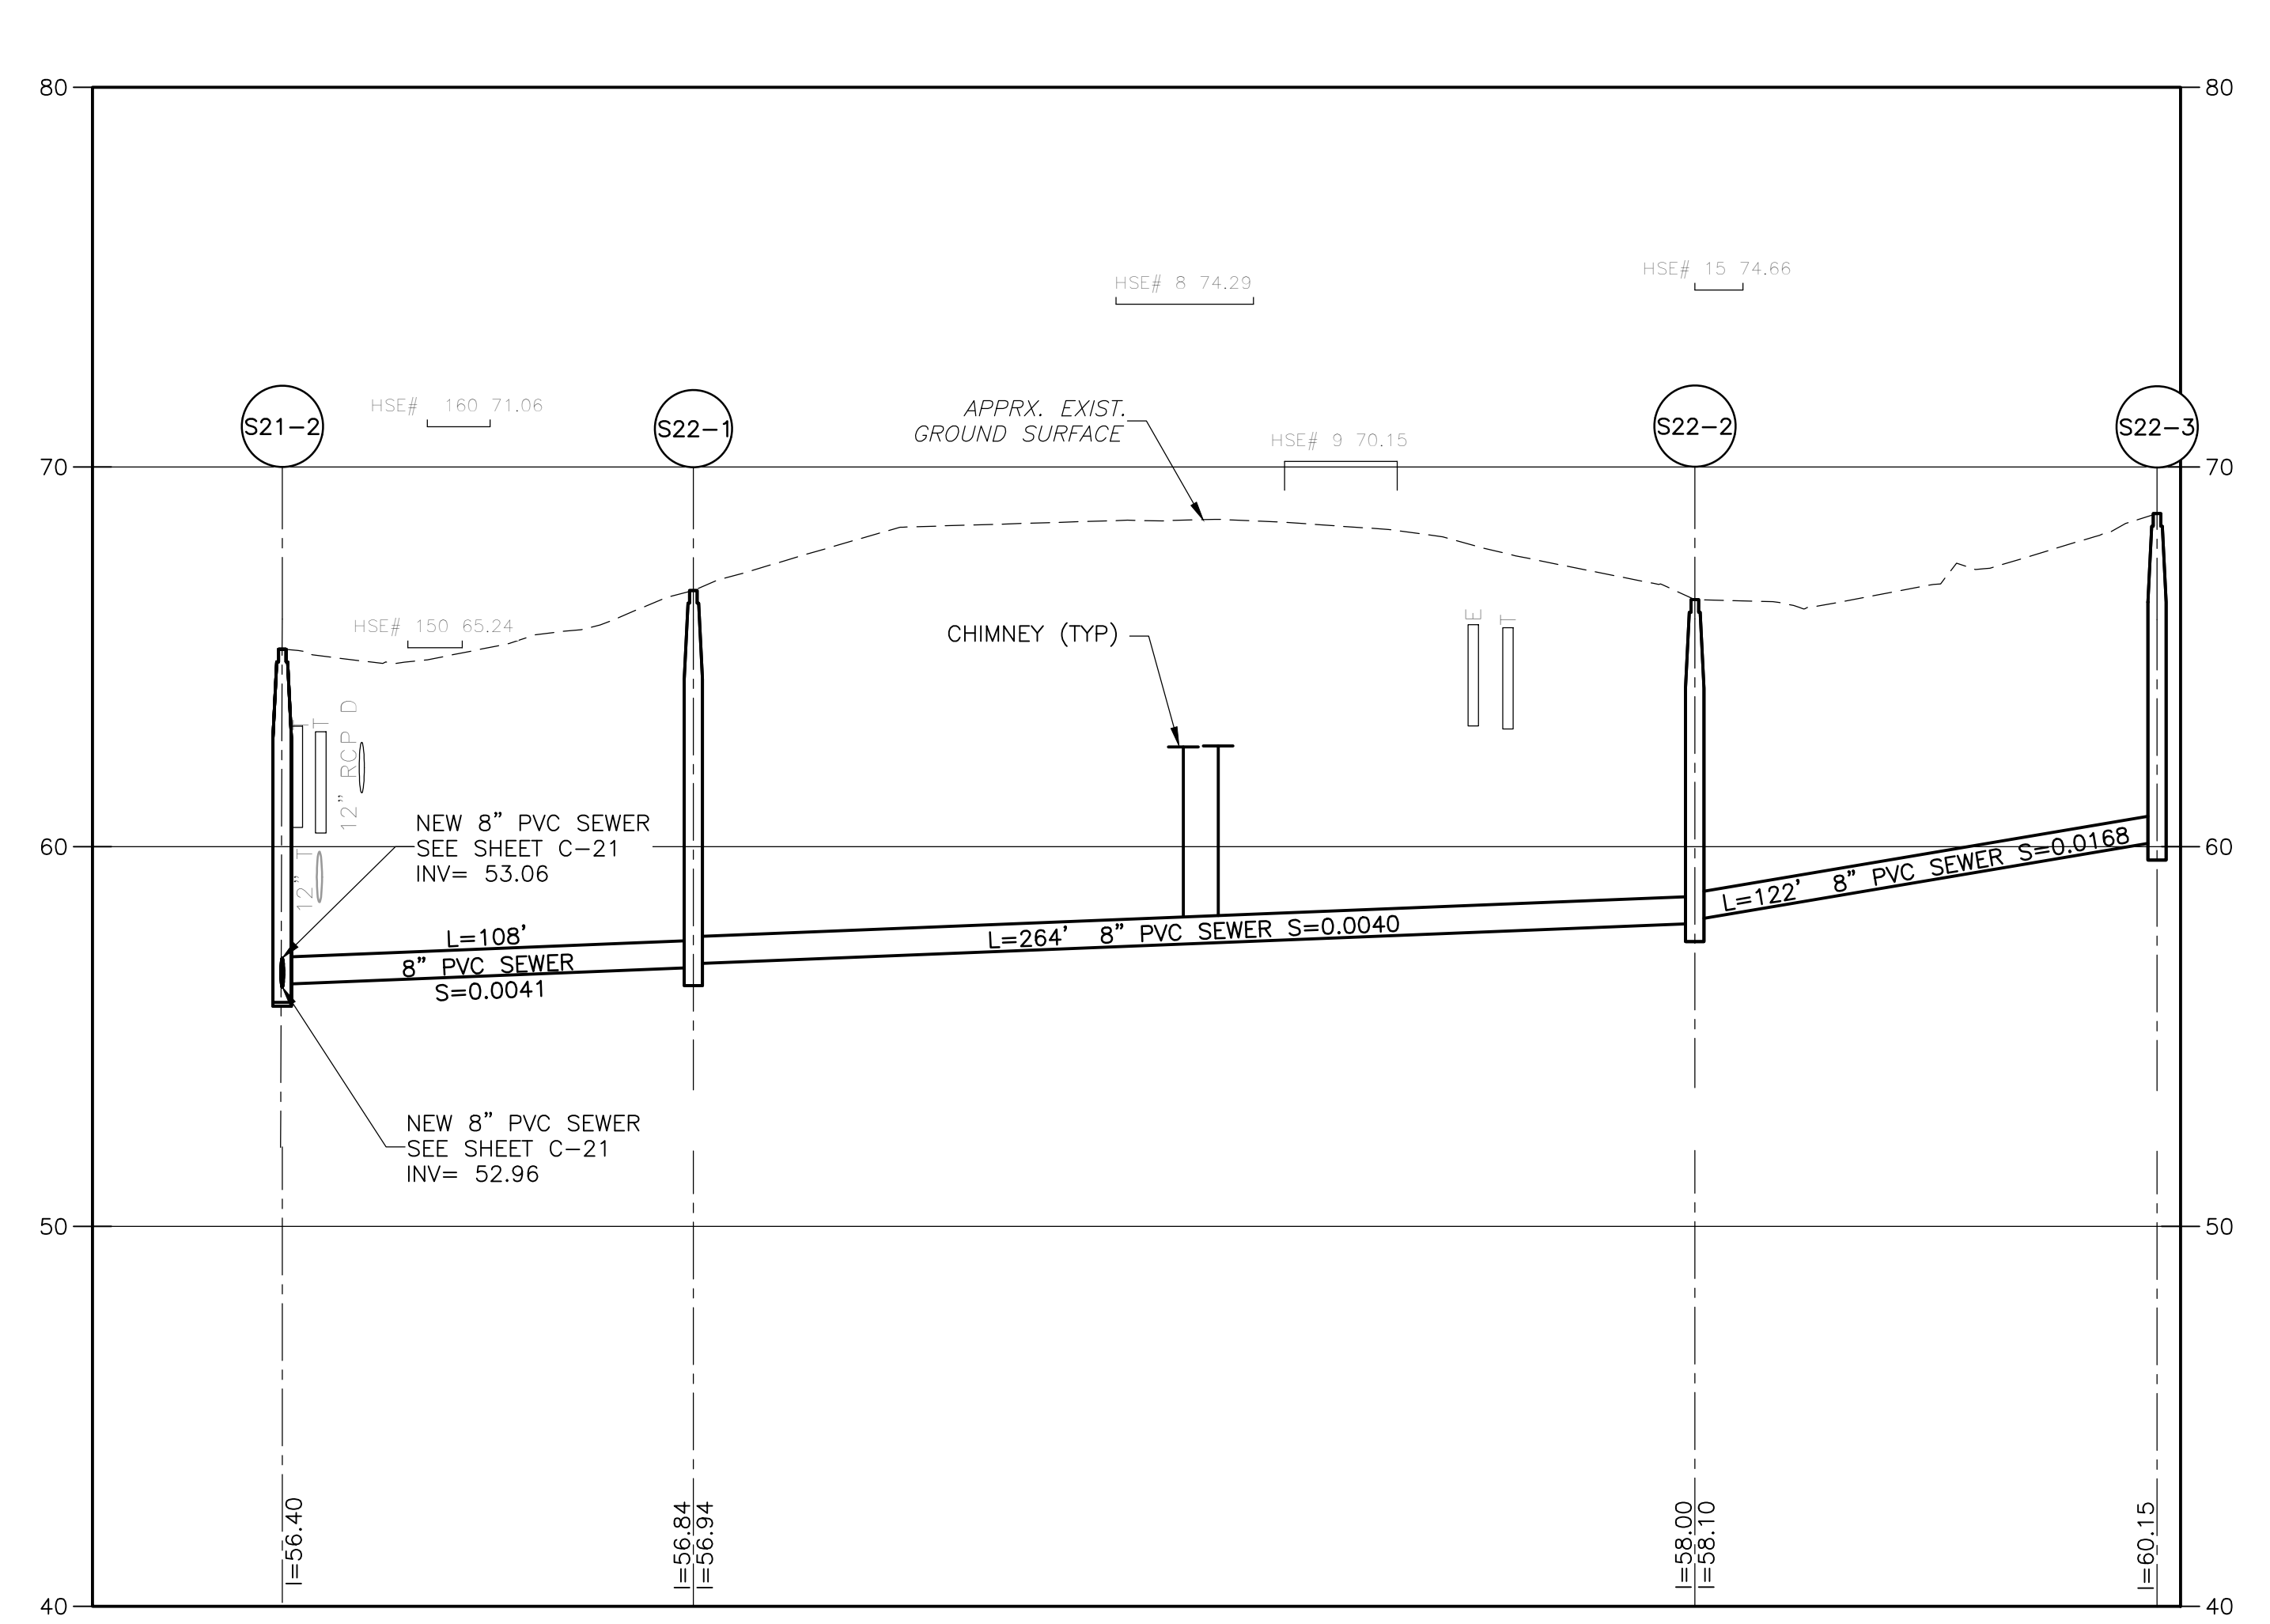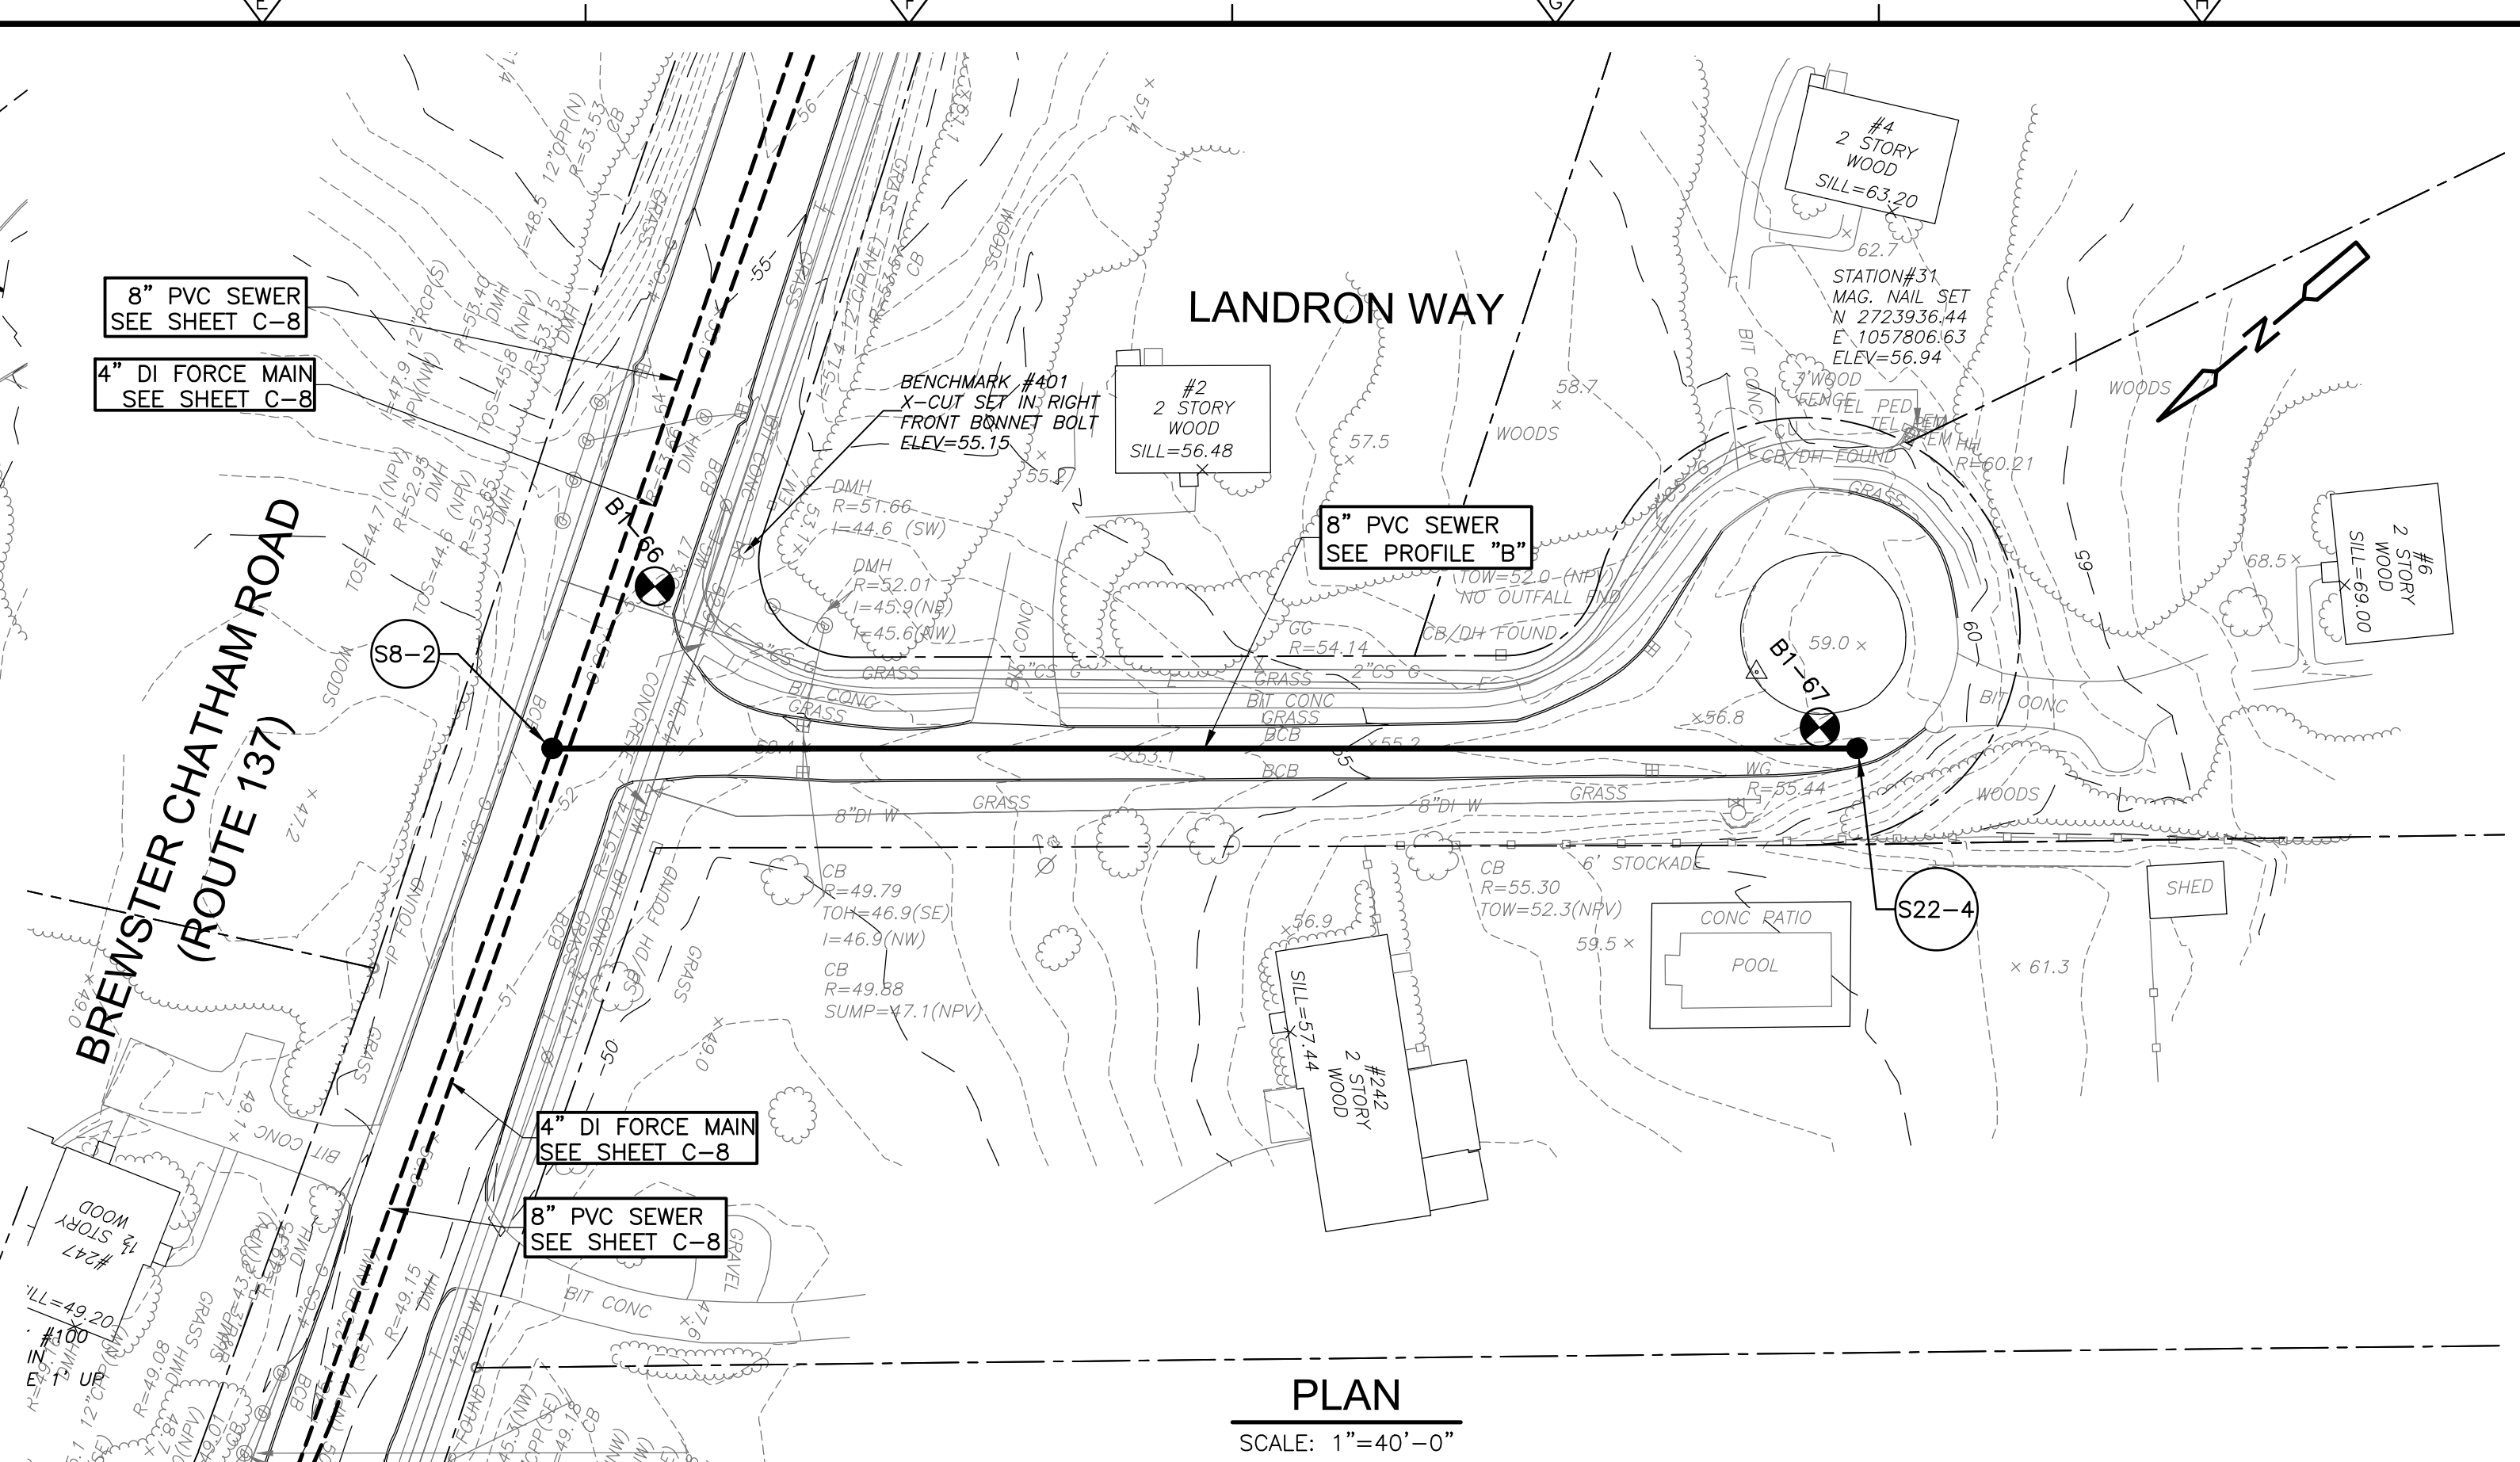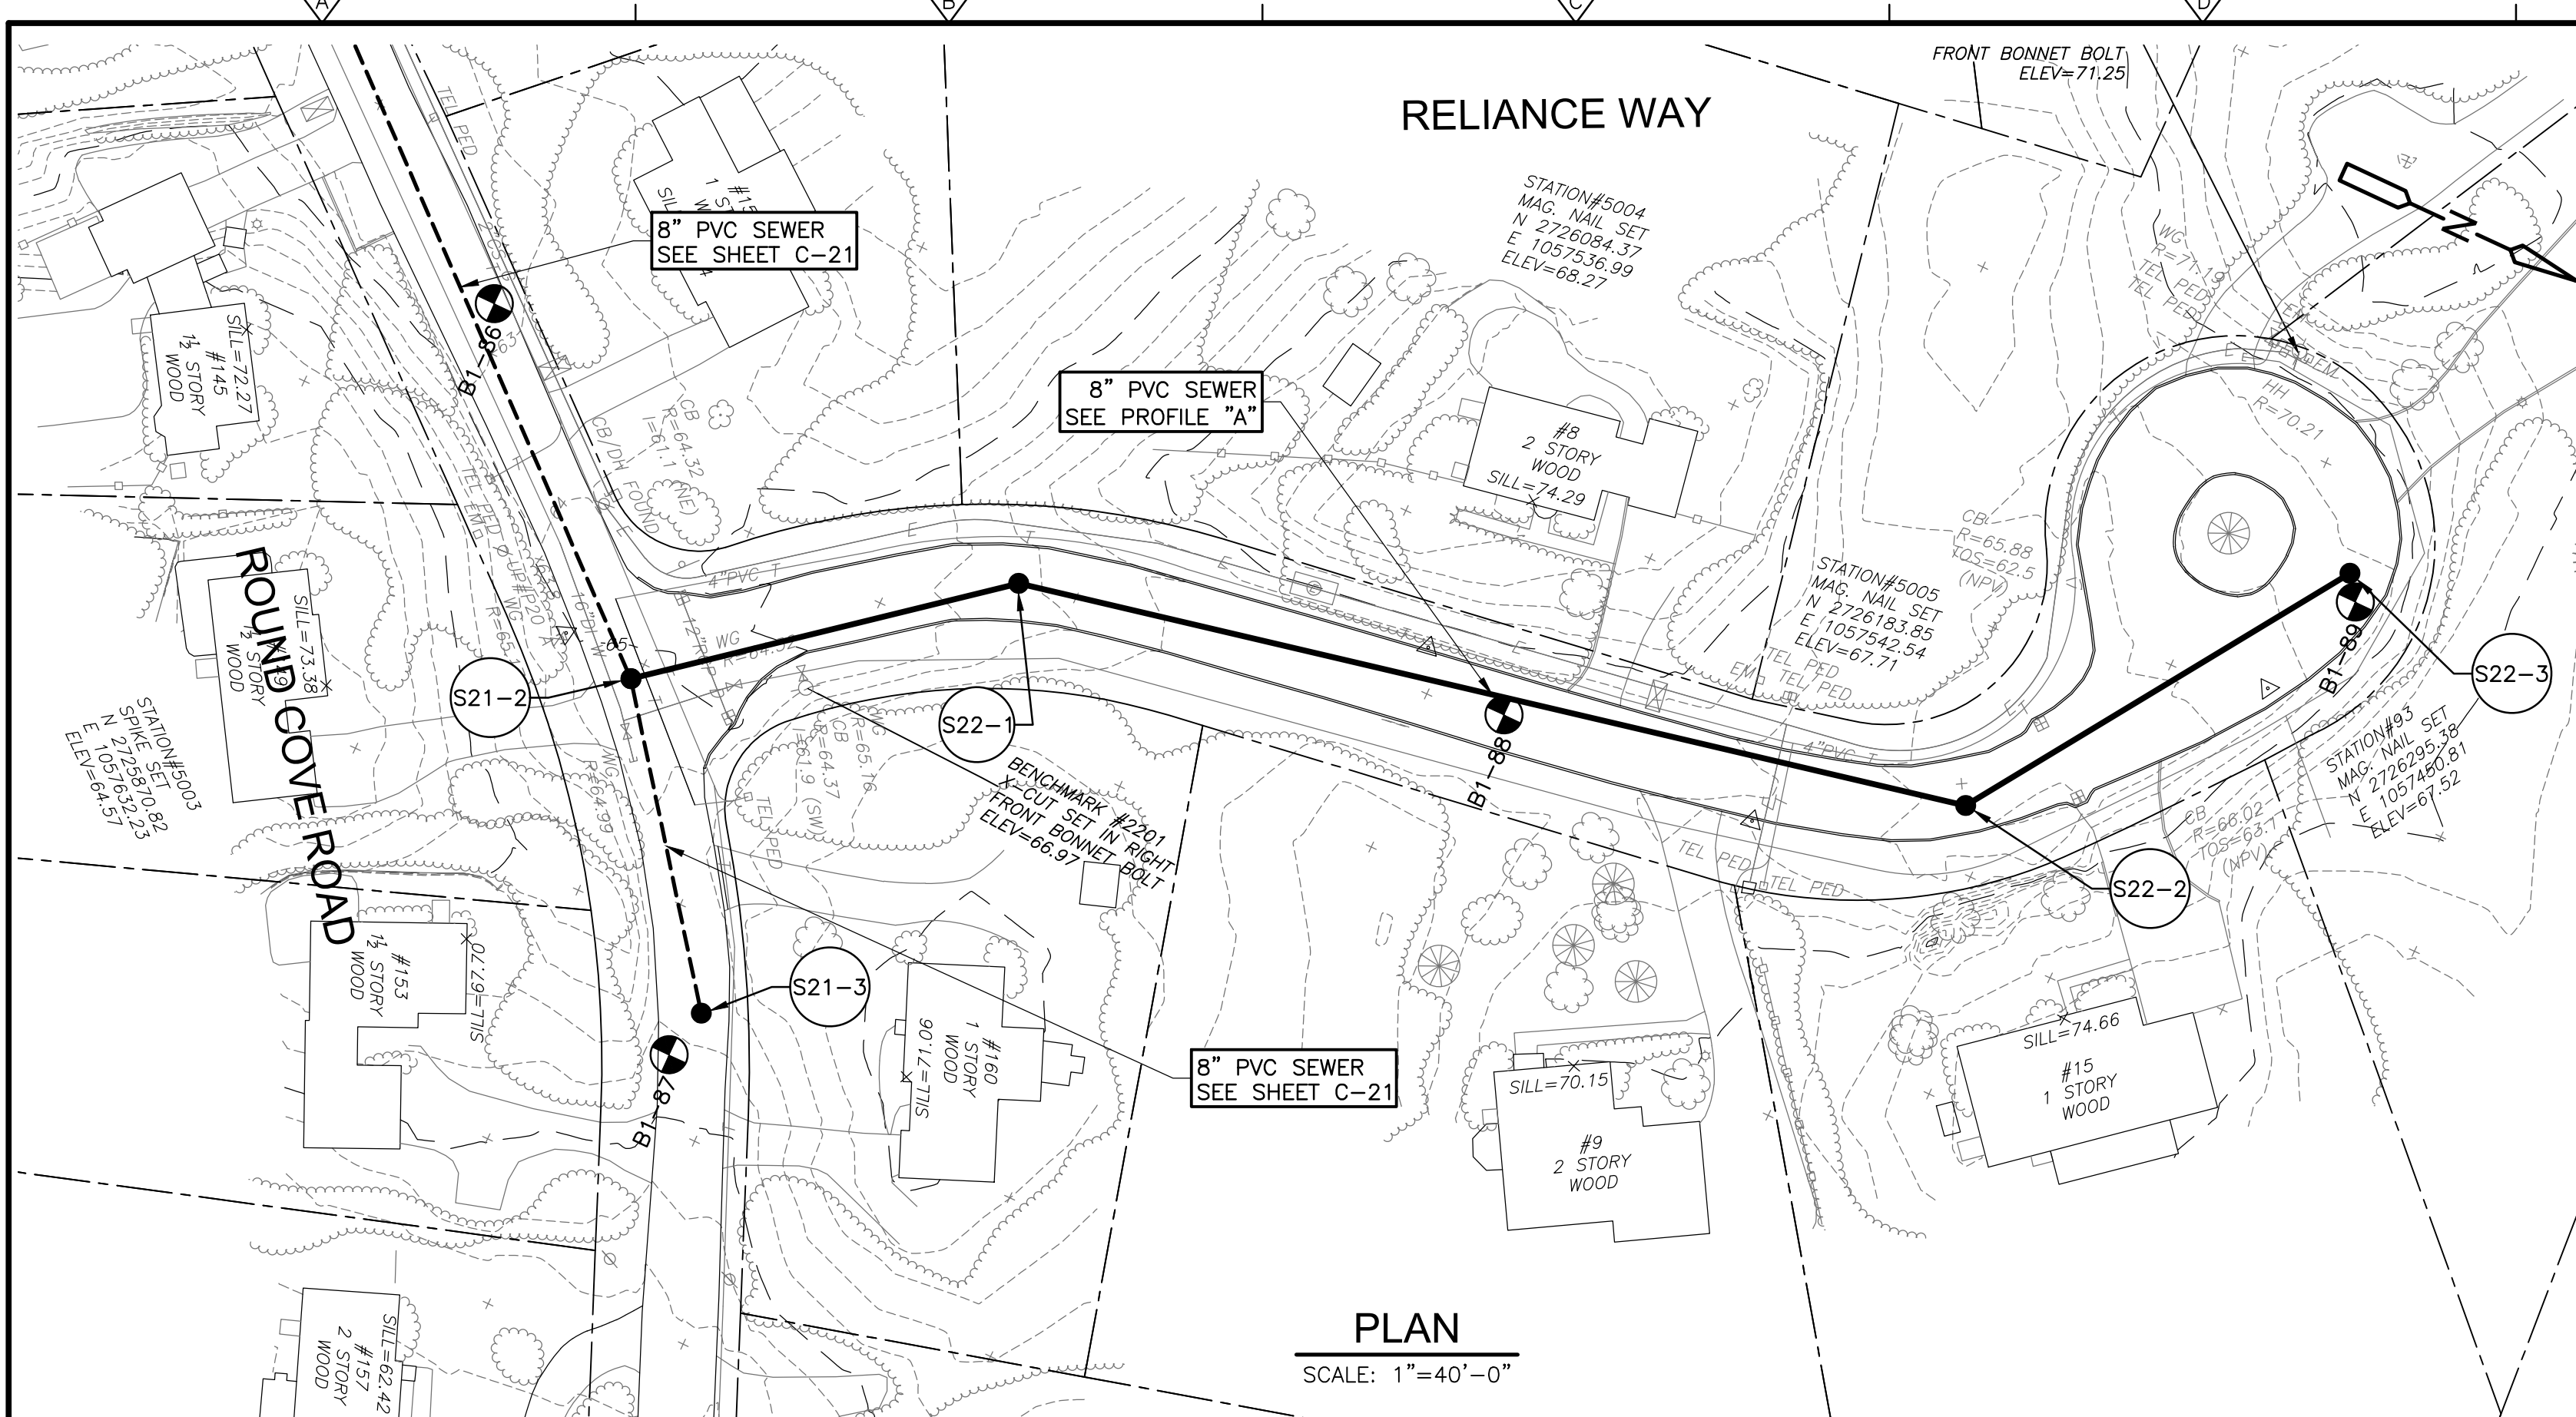

REV. NO.	DATE	DRWN	CHKD	REMARKS

DESIGNED BY: D. BORGES
 DRAWN BY: J. CABRERA
 SHEET CHK'D BY: M. GUIDICE
 CROSS CHK'D BY: R. NORTON
 APPROVED BY: M. GUIDICE
 DATE: AUGUST 2018



CDM Smith
 75 State Street, Suite 701
 Boston, MA 02109
 Tel: (617) 452-6000

TOWN OF HARWICH, MASSACHUSETTS
 SEWERAGE WORKS IMPROVEMENTS
 PHASE 2 - CONTRACT NO.1

RELiance WAY AND LANDRON WAY
 SHEET NO. C-22

PROJECT NO. 0324-220630
 FILE NAME: C022PLPR
 SHEET NO. C-22

XREFS: [C:\CDMS\2438_X02SVPL_G0018PR1_Images\] Images []
 Last saved by: TOLUAKI.M Time: 9/5/2018 10:15:56 AM
 p:\www.cdm-smith.com\PL_032422030304 Design Services NM_60%02 Ch110 CADD\Contract 1\CA003030\022PR.dwg
 © 2018 CDM SMITH. ALL RIGHTS RESERVED.
 REUSE OF DOCUMENTS: THESE DOCUMENTS AND DESIGNS PROVIDED BY PROFESSIONAL SERVICE, INCORPORATED HEREIN, ARE THE PROPERTY OF CDM SMITH AND ARE NOT TO BE USED, IN WHOLE OR PART, FOR ANY OTHER PROJECT WITHOUT THE WRITTEN AUTHORIZATION OF CDM SMITH.

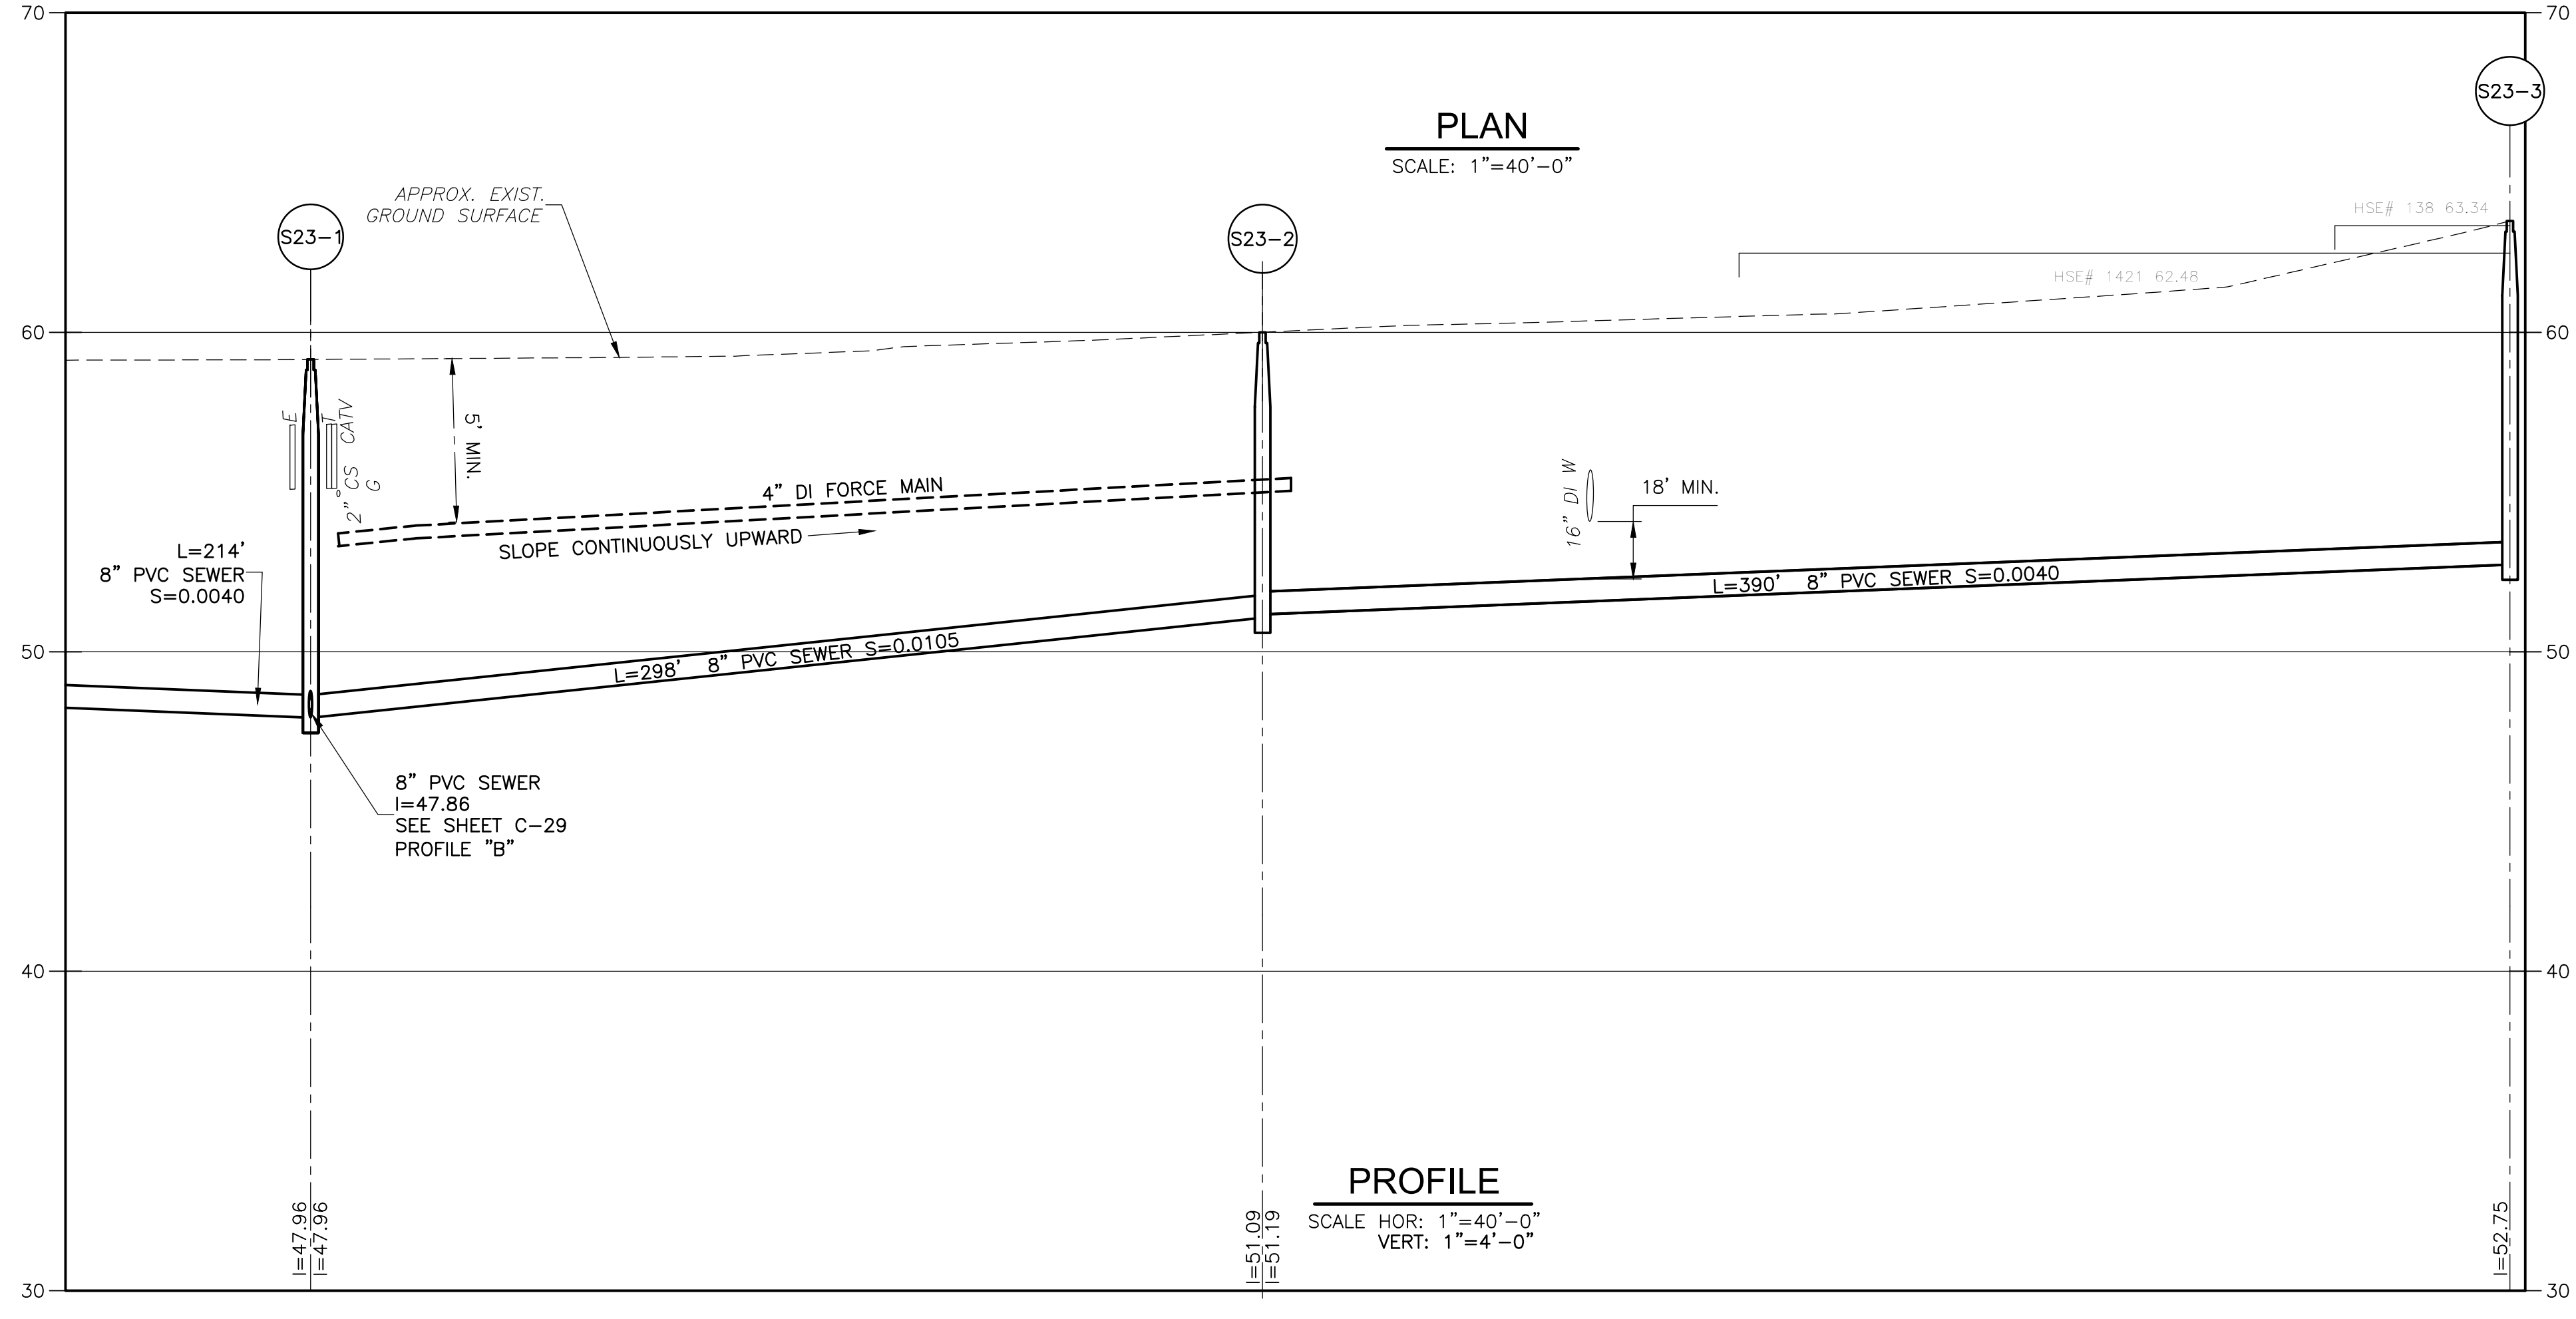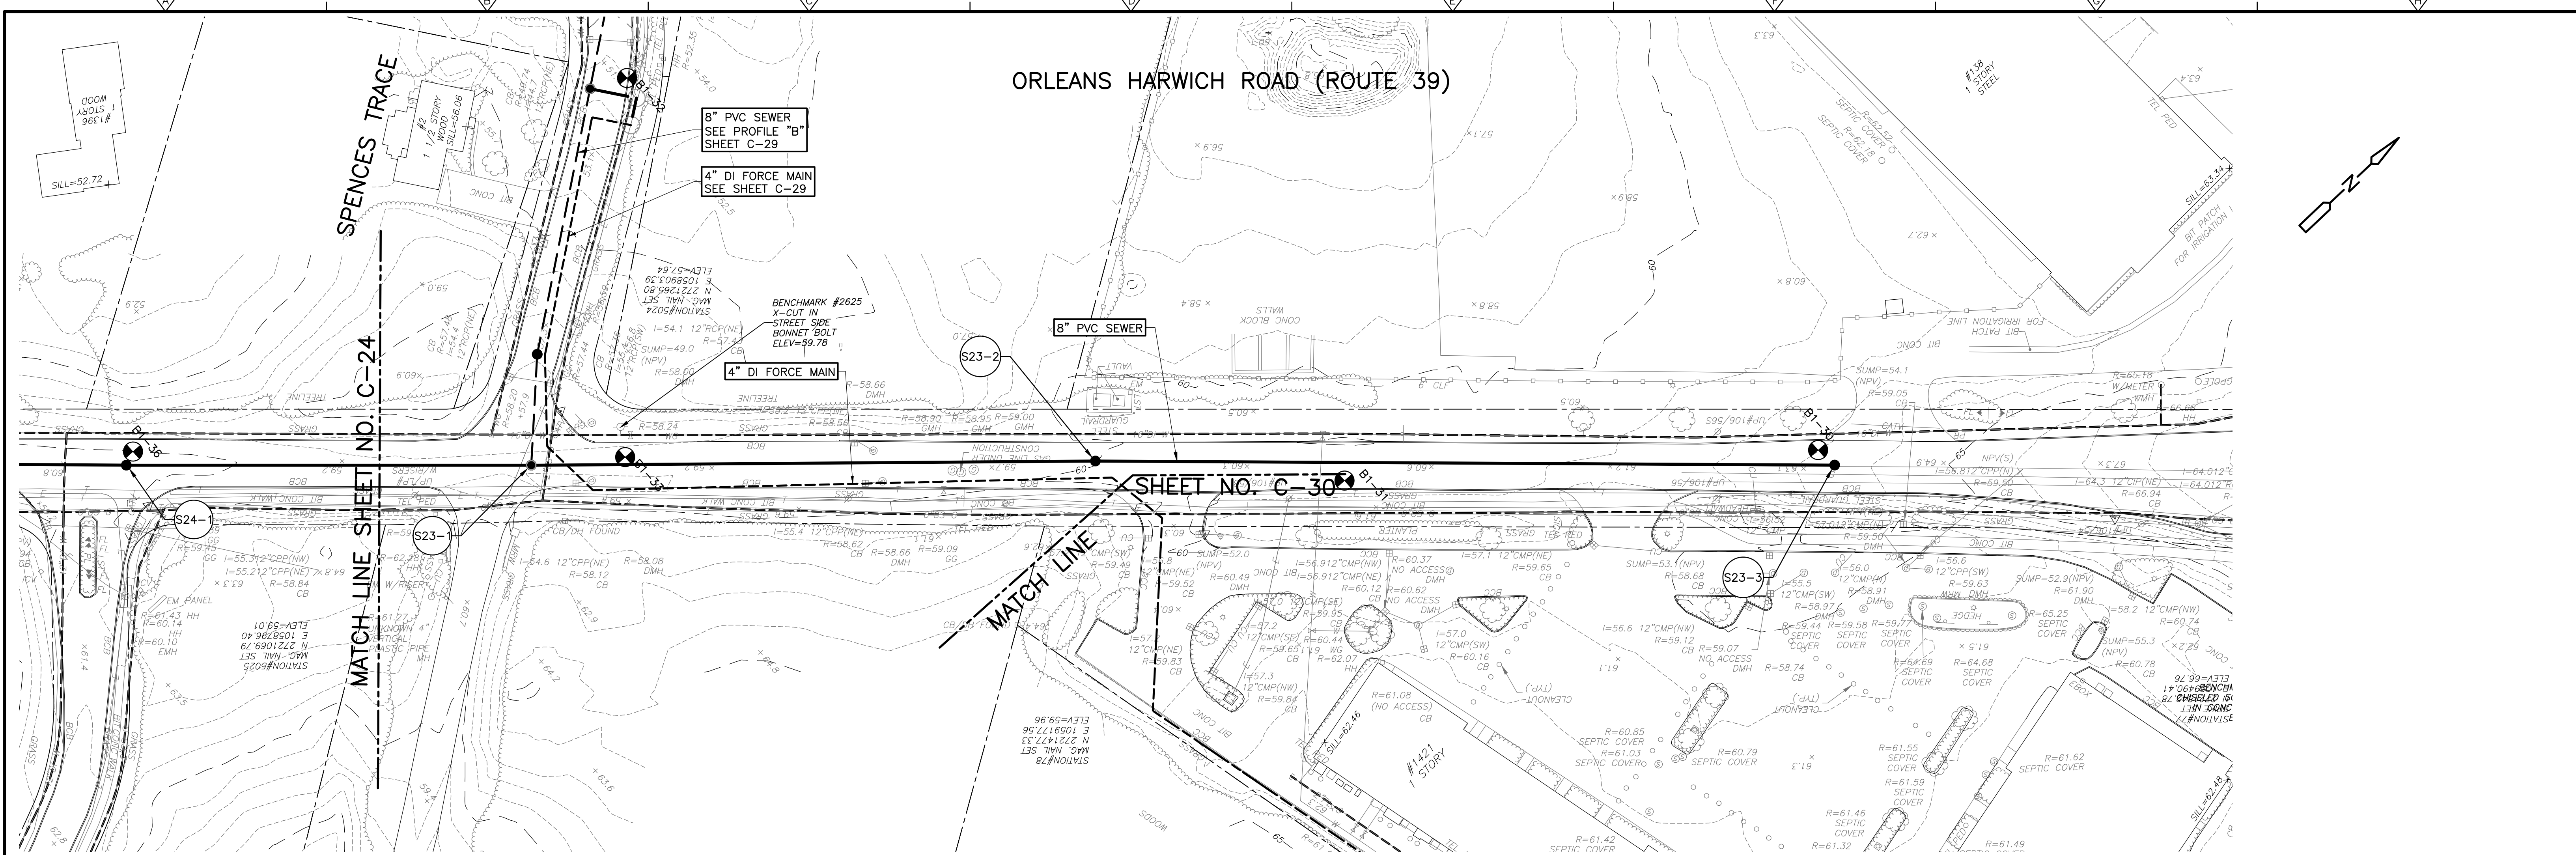

REV. NO.	DATE	DRWN	CHKD	REMARKS



DESIGNED BY: D. BORGES
 DRAWN BY: S. ENGEL
 SHEET CHK'D BY: M. GUIDICE
 CROSS CHK'D BY: R. NORTON
 APPROVED BY: M. GUIDICE
 DATE: AUGUST 2018

CDM Smith
 75 State Street, Suite 701
 Boston, MA 02109
 Tel: (617) 452-6000

TOWN OF HARWICH, MASSACHUSETTS
 SEWERAGE WORKS IMPROVEMENTS
 PHASE 2 - CONTRACT NO.1

ORLEANS HARWICH ROAD
 (ROUTE 39)
 SHEET NO.
C-23

PROJECT NO. 0324-220630
 FILE NAME: C023PLPR
 SHEET NO.
C-23

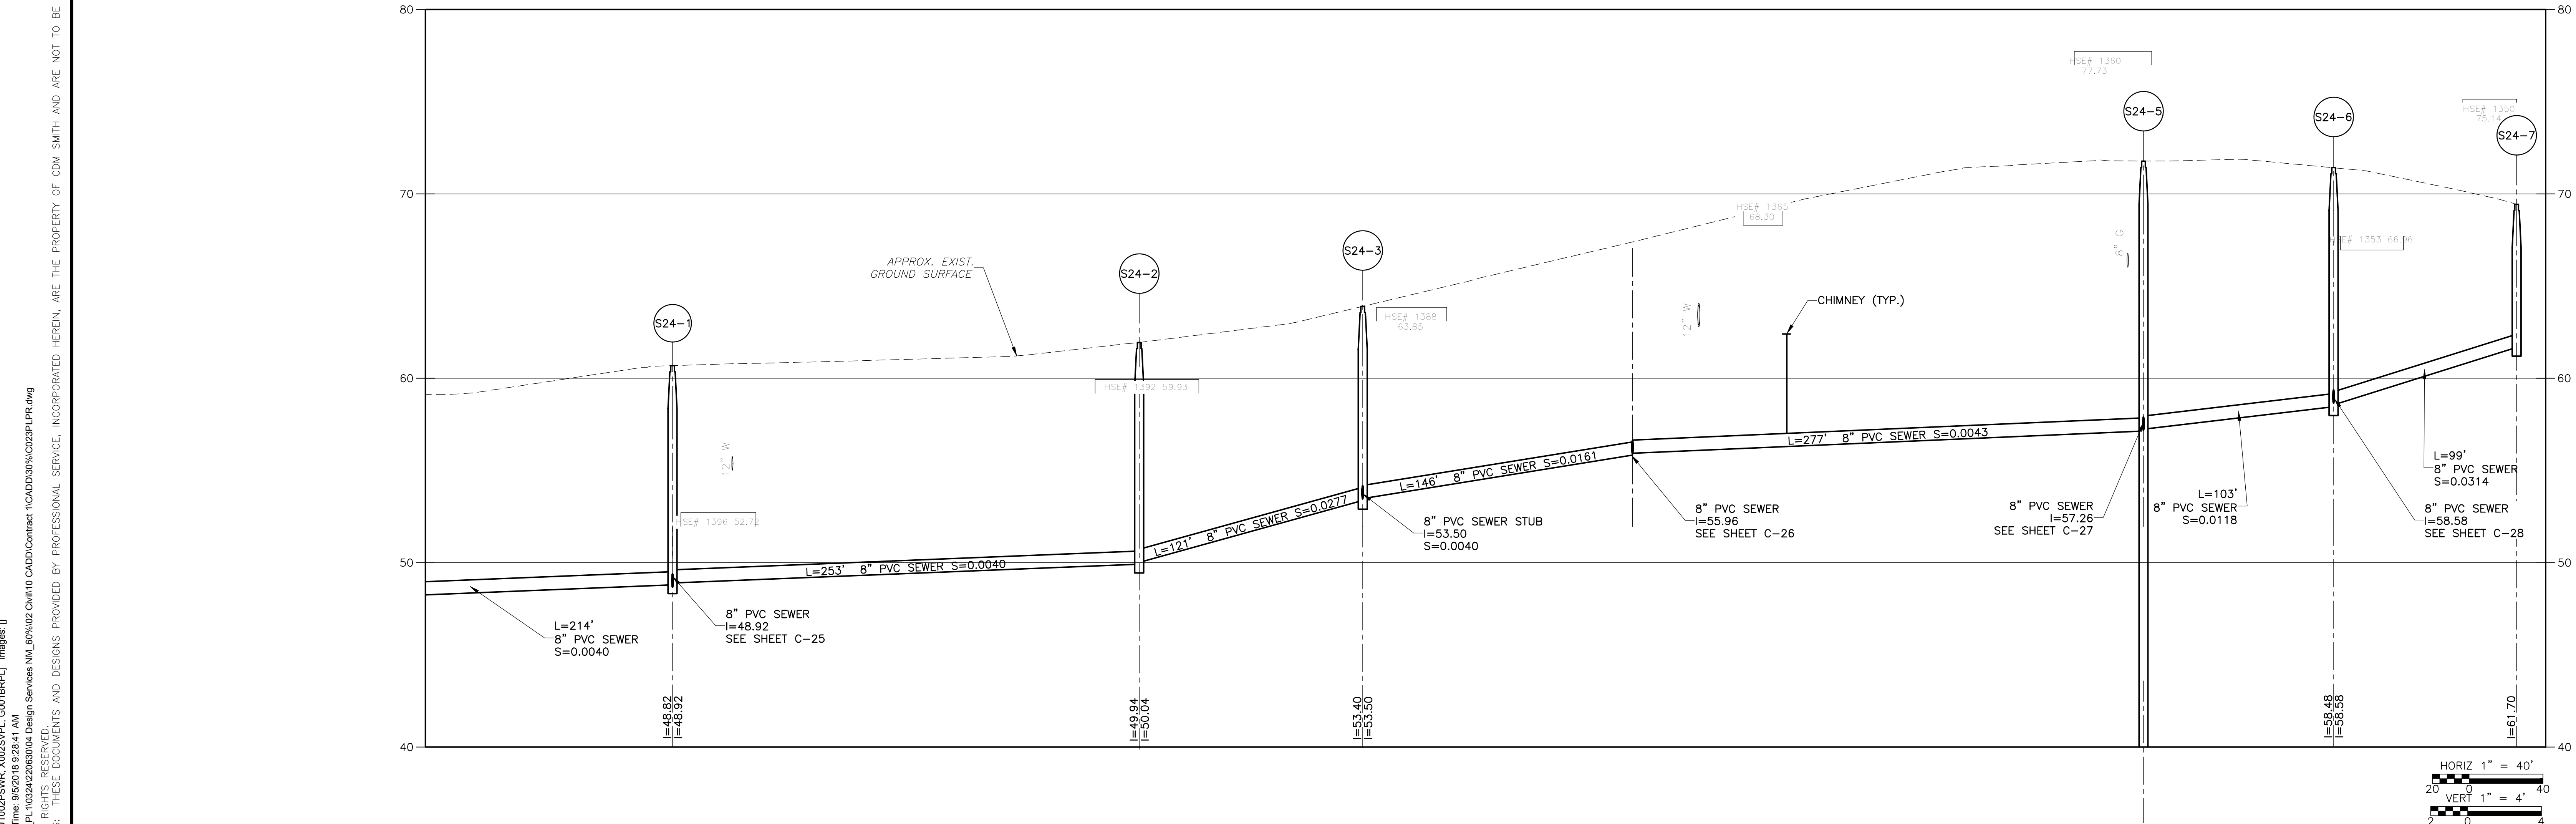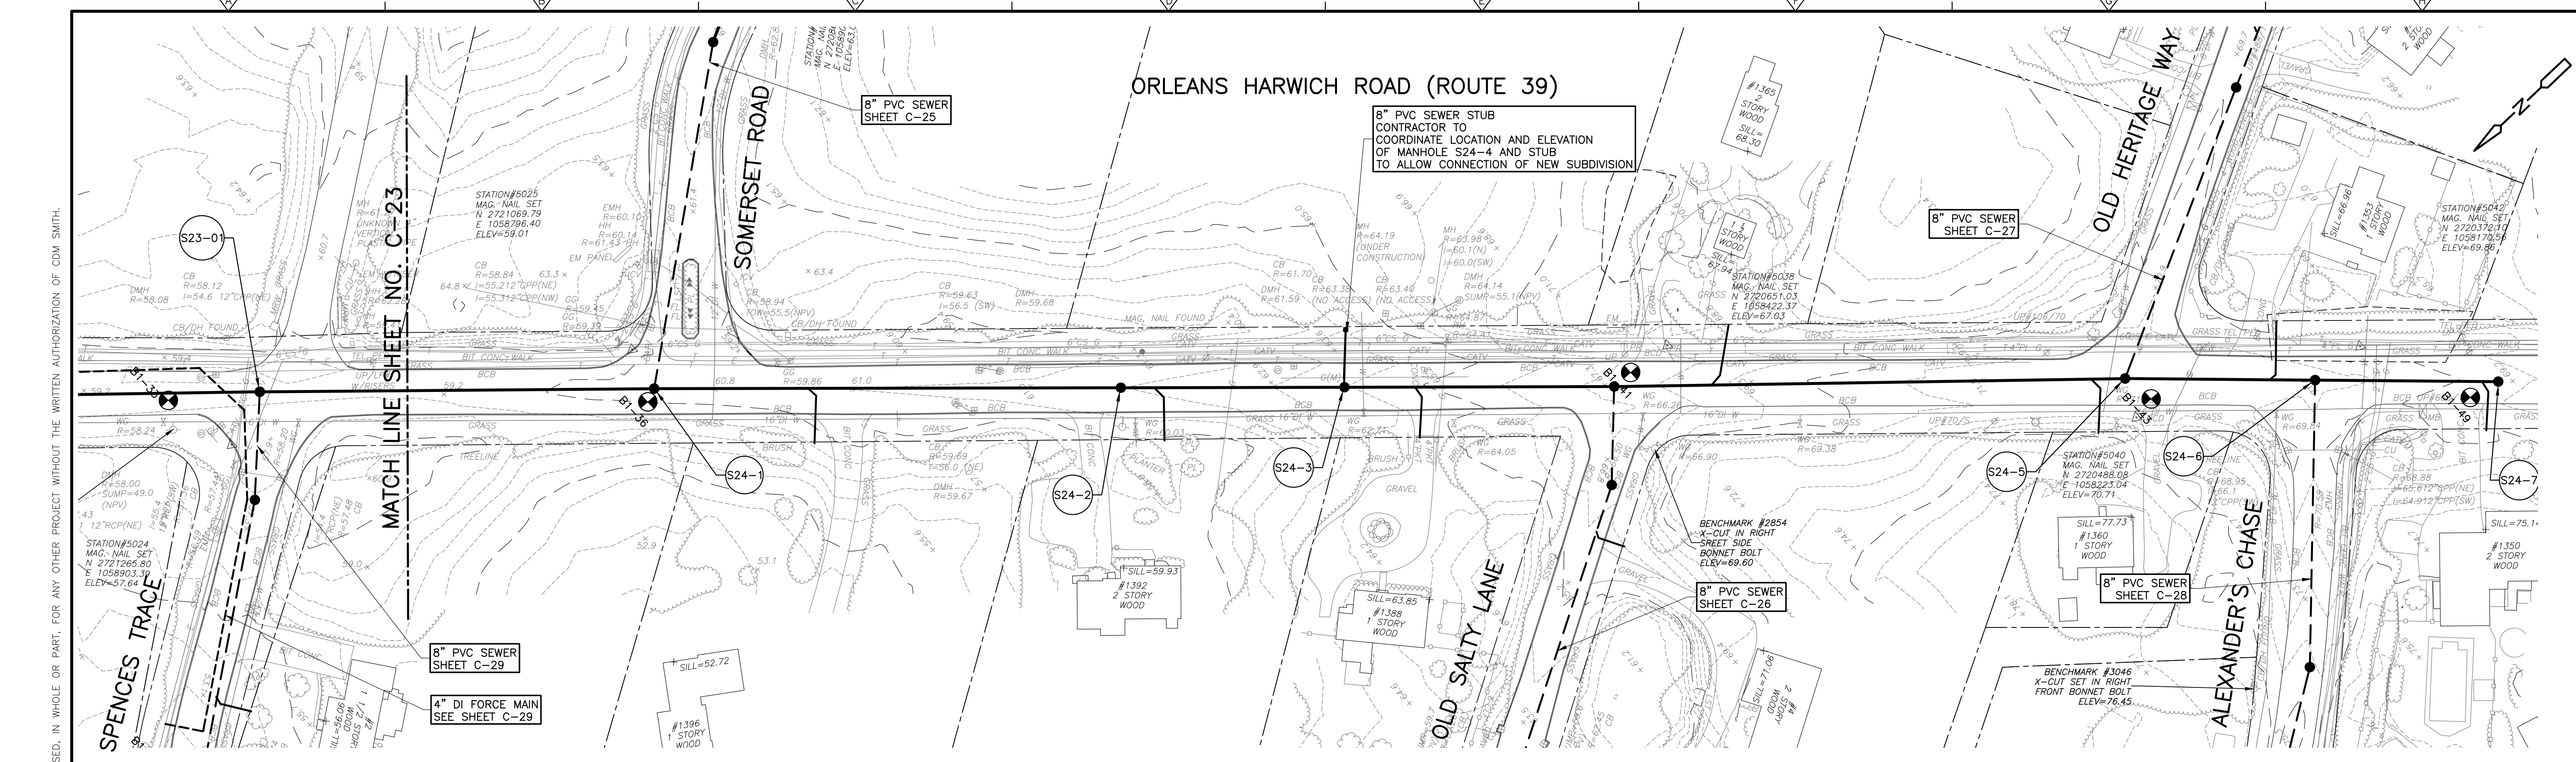

REV. NO.	DATE	DRWN	CHKD	REMARKS

DESIGNED BY: D. BORGES
 DRAWN BY: S. ENGEL
 SHEET CHK'D BY: M. GUIDICE
 CROSS CHK'D BY: R. NORTON
 APPROVED BY: M. GUIDICE
 DATE: AUGUST 2018

CDM Smith
 75 State Street, Suite 701
 Boston, MA 02109
 Tel: (617) 452-6000


TOWN OF HARWICH, MASSACHUSETTS
 SEWERAGE WORKS IMPROVEMENTS
 PHASE 2 - CONTRACT NO.1

ORLEANS HARWICH ROAD
 (ROUTE 39)


PROJECT NO. 0324-220630
 FILE NAME: C024PLPR
 SHEET NO. C-24

XREFS: (C:\CDMS 2438 UT002PSVW X002SVPL C001BRPL) images:[]
 Last saved by: TOUAXI.M Time: 9/25/2018 9:28:41 AM
 p:\work\cdm-smith.com\p\p\1032422063004 Design Services NM_60%02 Ch110 CADDD\Contract 1\CADD\30%022P\PR.dwg
 © 2018 CDM SMITH. ALL RIGHTS RESERVED.
 REUSE OF DOCUMENTS: THESE DOCUMENTS AND DESIGNS PROVIDED BY PROFESSIONAL SERVICE, INCORPORATED HEREIN, ARE THE PROPERTY OF CDM SMITH AND ARE NOT TO BE USED, IN WHOLE OR PART, FOR ANY OTHER PROJECT WITHOUT THE WRITTEN AUTHORIZATION OF CDM SMITH.


60% SUBMITTAL - NOT FOR CONSTRUCTION

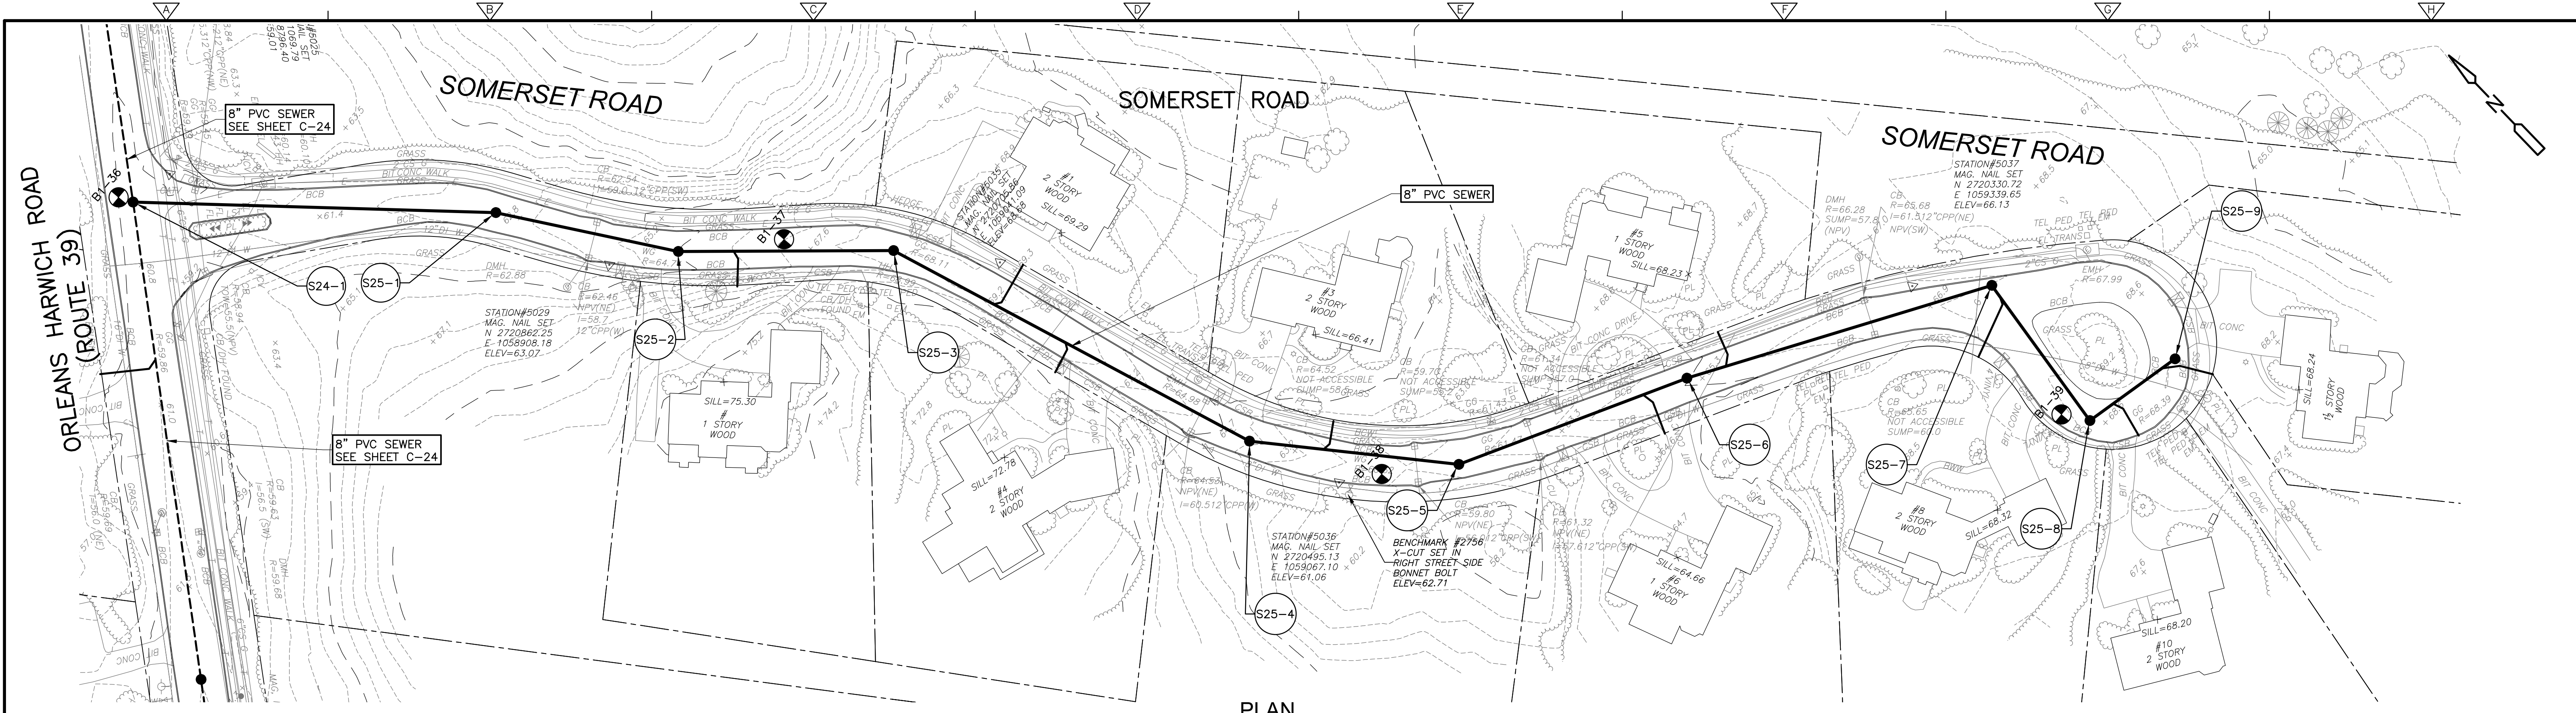

PLAN
SCALE 1"=40'-0"

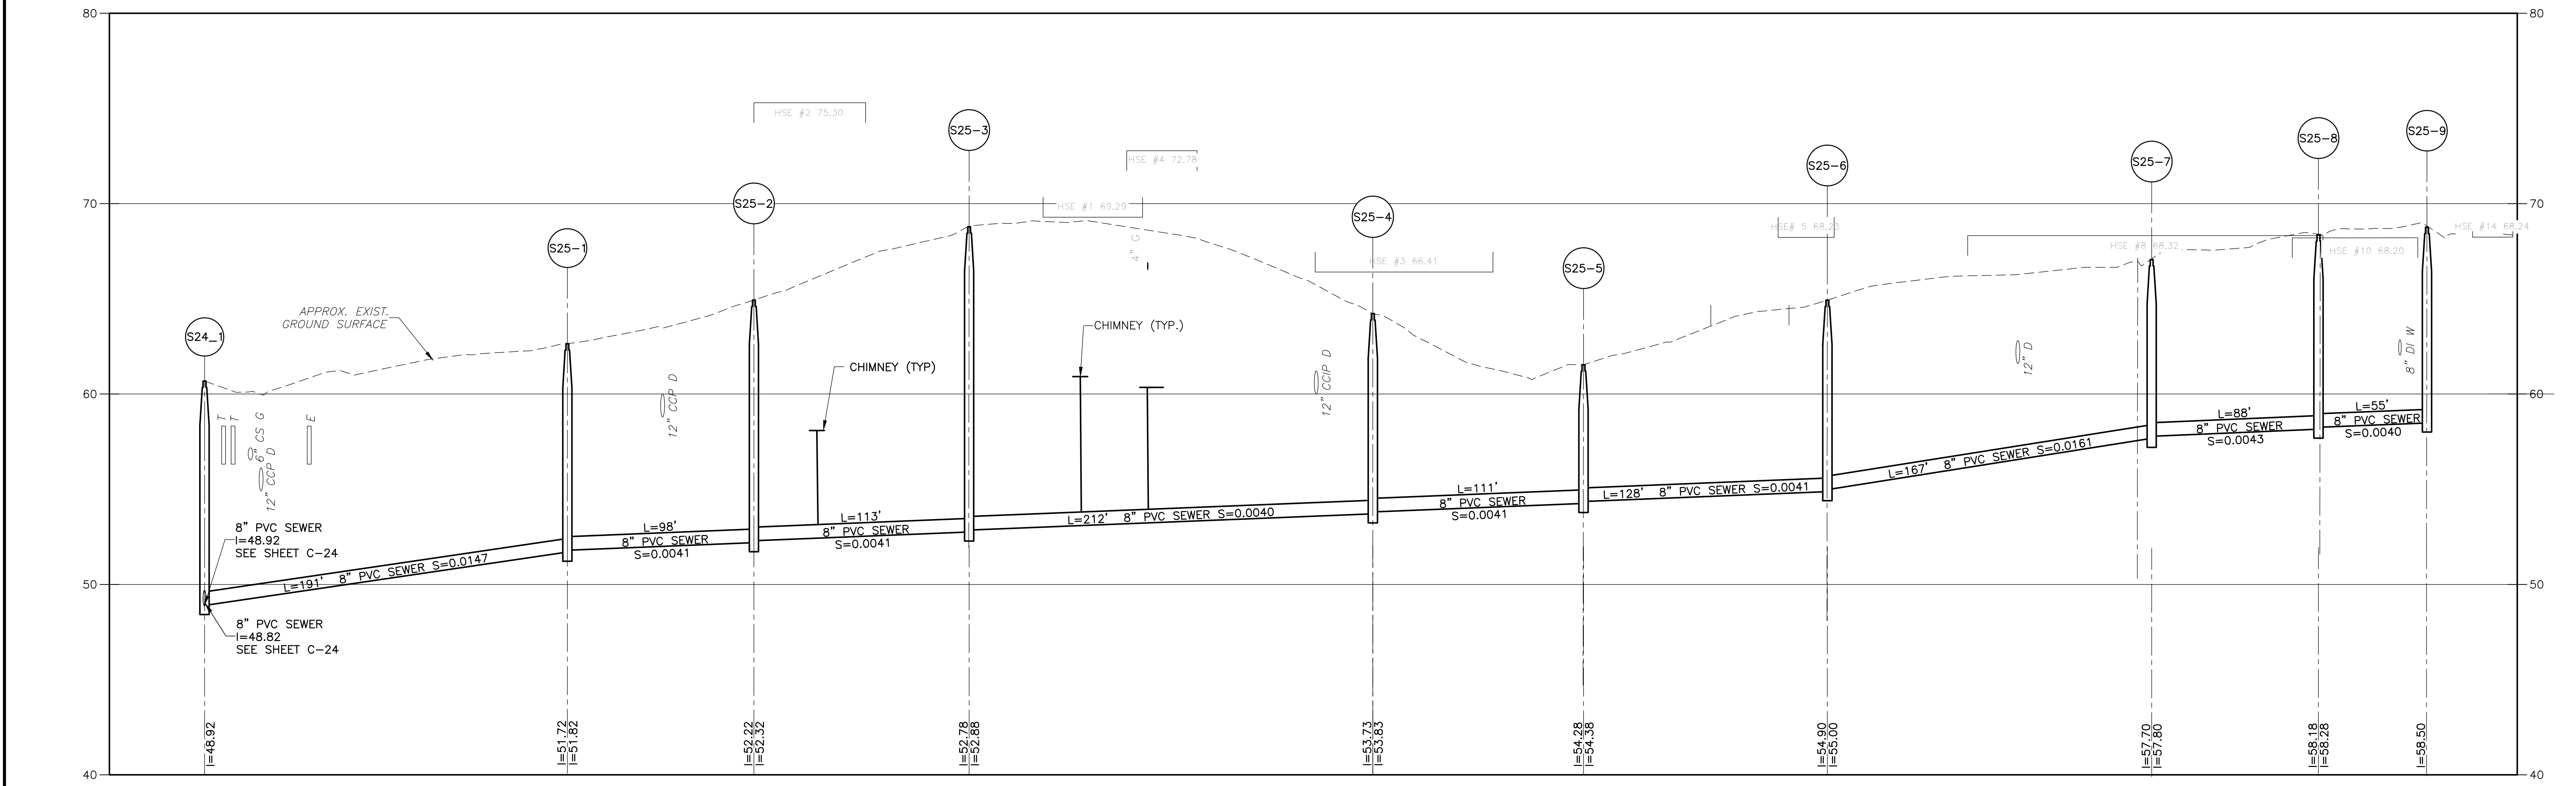

PROFILE
SCALE HOR: 1"=40'-0"
VERT: 1"=4'-0"

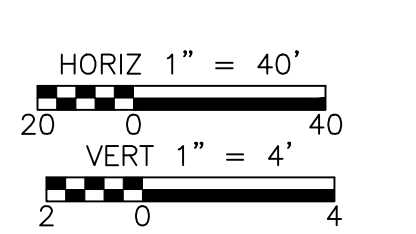

XREFS: [C:\CDMS_2436_G001\BPPL_X025\PR1_Images\]
 Last saved by: TOUJAYLM Time: 9/22/2018 9:50:18 PM
 p:\work\cdm\smith.com\PL_10324\22063004 Design Services\NM_60%02 Chit10 CAD\Contract 1\CADD\30%02\24PLPR.dwg
 © 2018 CDM SMITH. ALL RIGHTS RESERVED. THESE DOCUMENTS AND DESIGNS PROVIDED BY PROFESSIONAL SERVICE, INCORPORATED HEREIN, ARE THE PROPERTY OF CDM SMITH AND ARE NOT TO BE USED, IN WHOLE OR PART, FOR ANY OTHER PROJECT WITHOUT THE WRITTEN AUTHORIZATION OF CDM SMITH.


REV. NO.	DATE	DRWN	CHKD	REMARKS

DESIGNED BY: D. BORGES
 DRAWN BY: S. ENGEL
 SHEET CHK'D BY: M. GUIDICE
 CROSS CHK'D BY: R. NORTON
 APPROVED BY: M. GUIDICE
 DATE: AUGUST 2018


CDM Smith
 75 State Street, Suite 701
 Boston, MA 02109
 Tel: (617) 452-6000

TOWN OF HARWICH, MASSACHUSETTS
 SEWERAGE WORKS IMPROVEMENTS
 PHASE 2 - CONTRACT NO.1


PROJECT NO. 0324-220630
 FILE NAME: C025PLPR
 SHEET NO. C-25

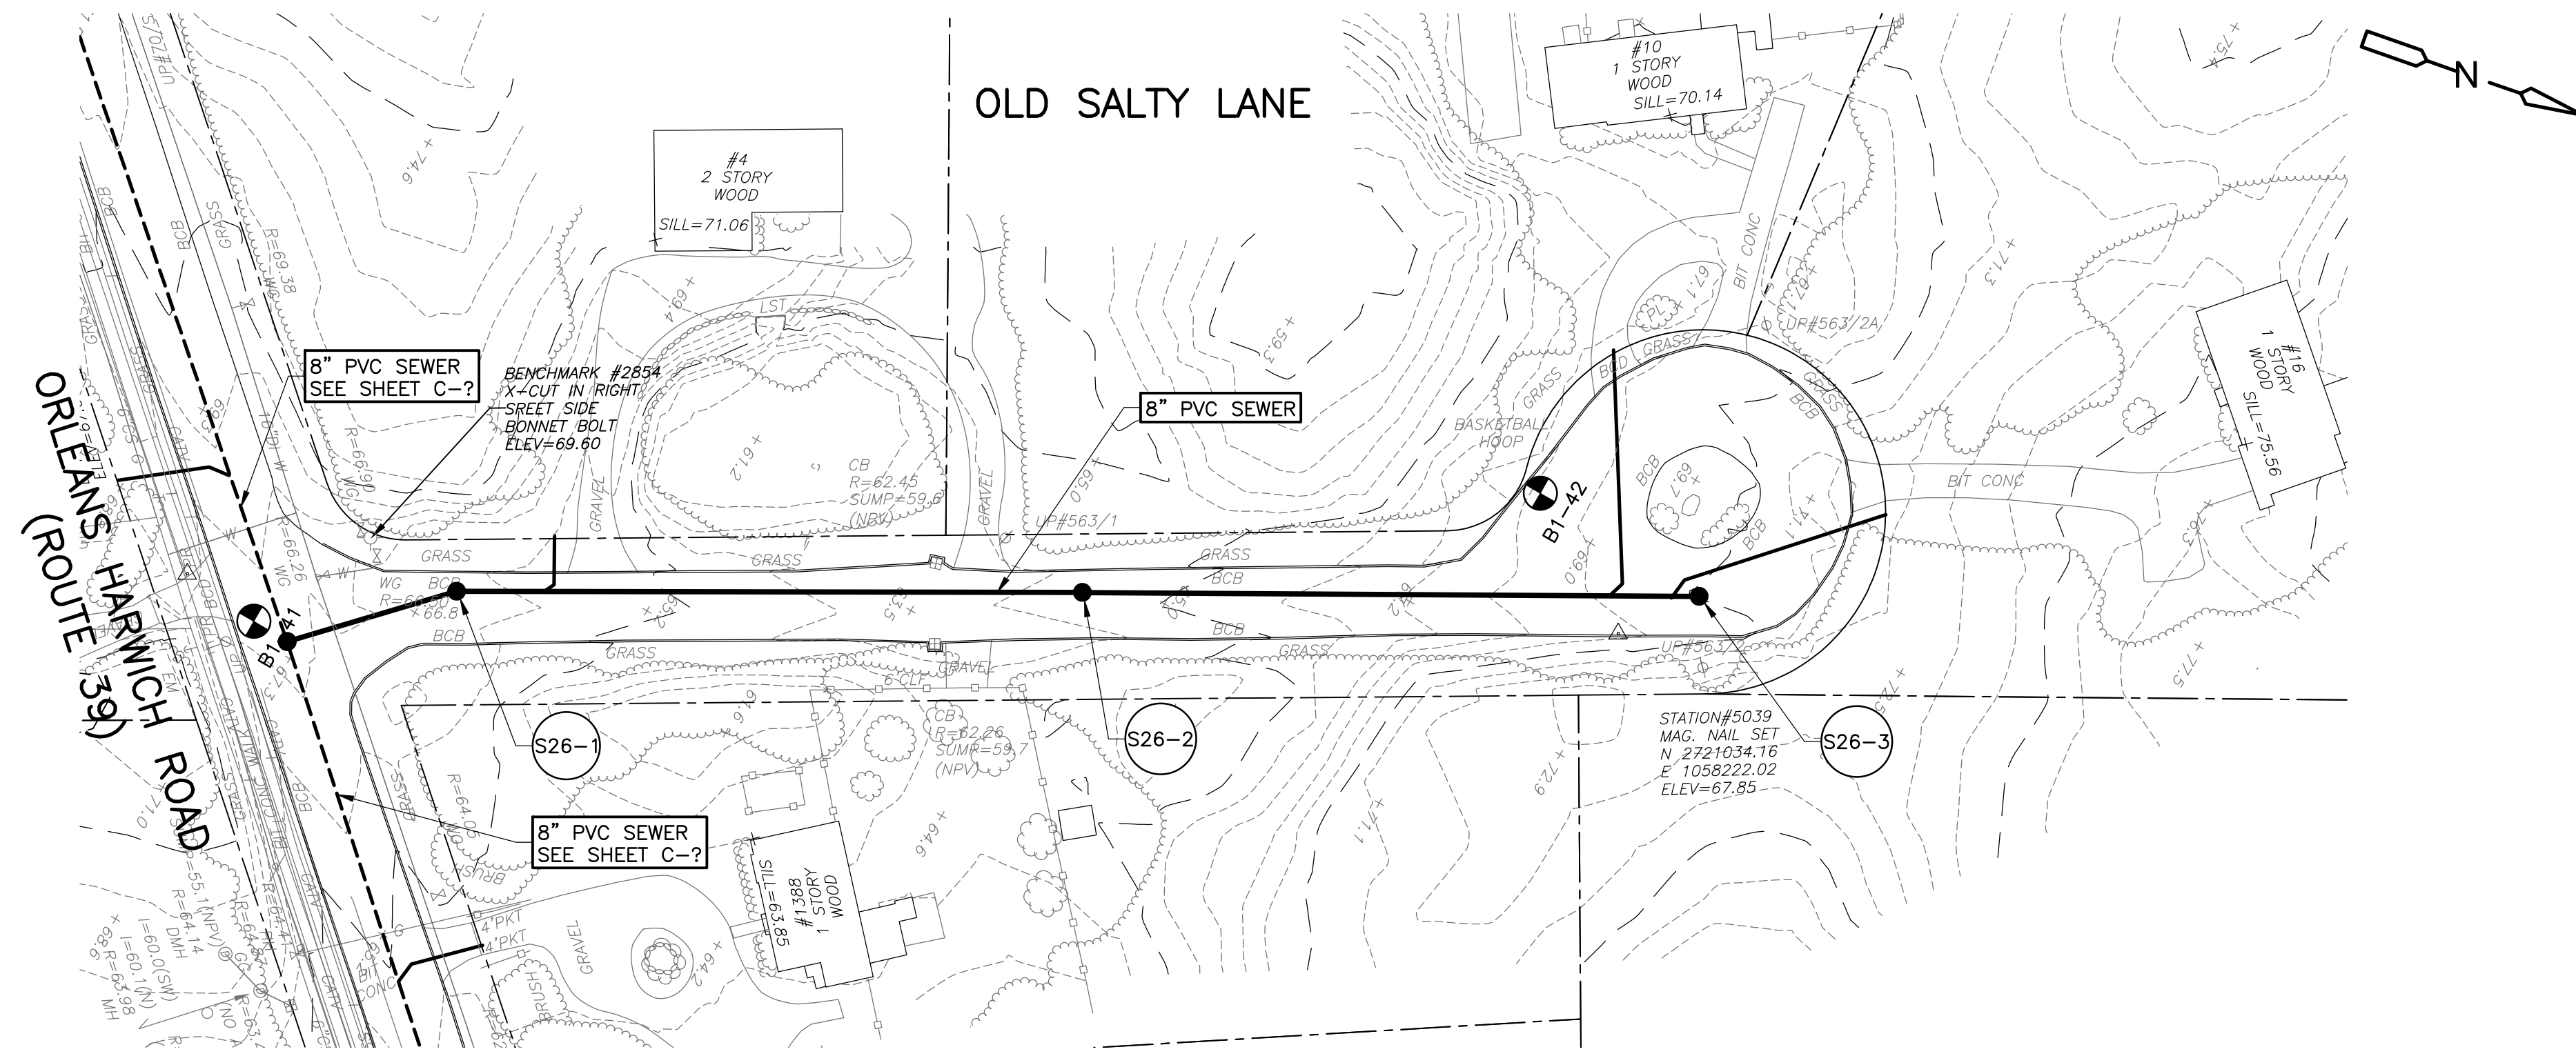

PLAN
SCALE 1"=40'-0"

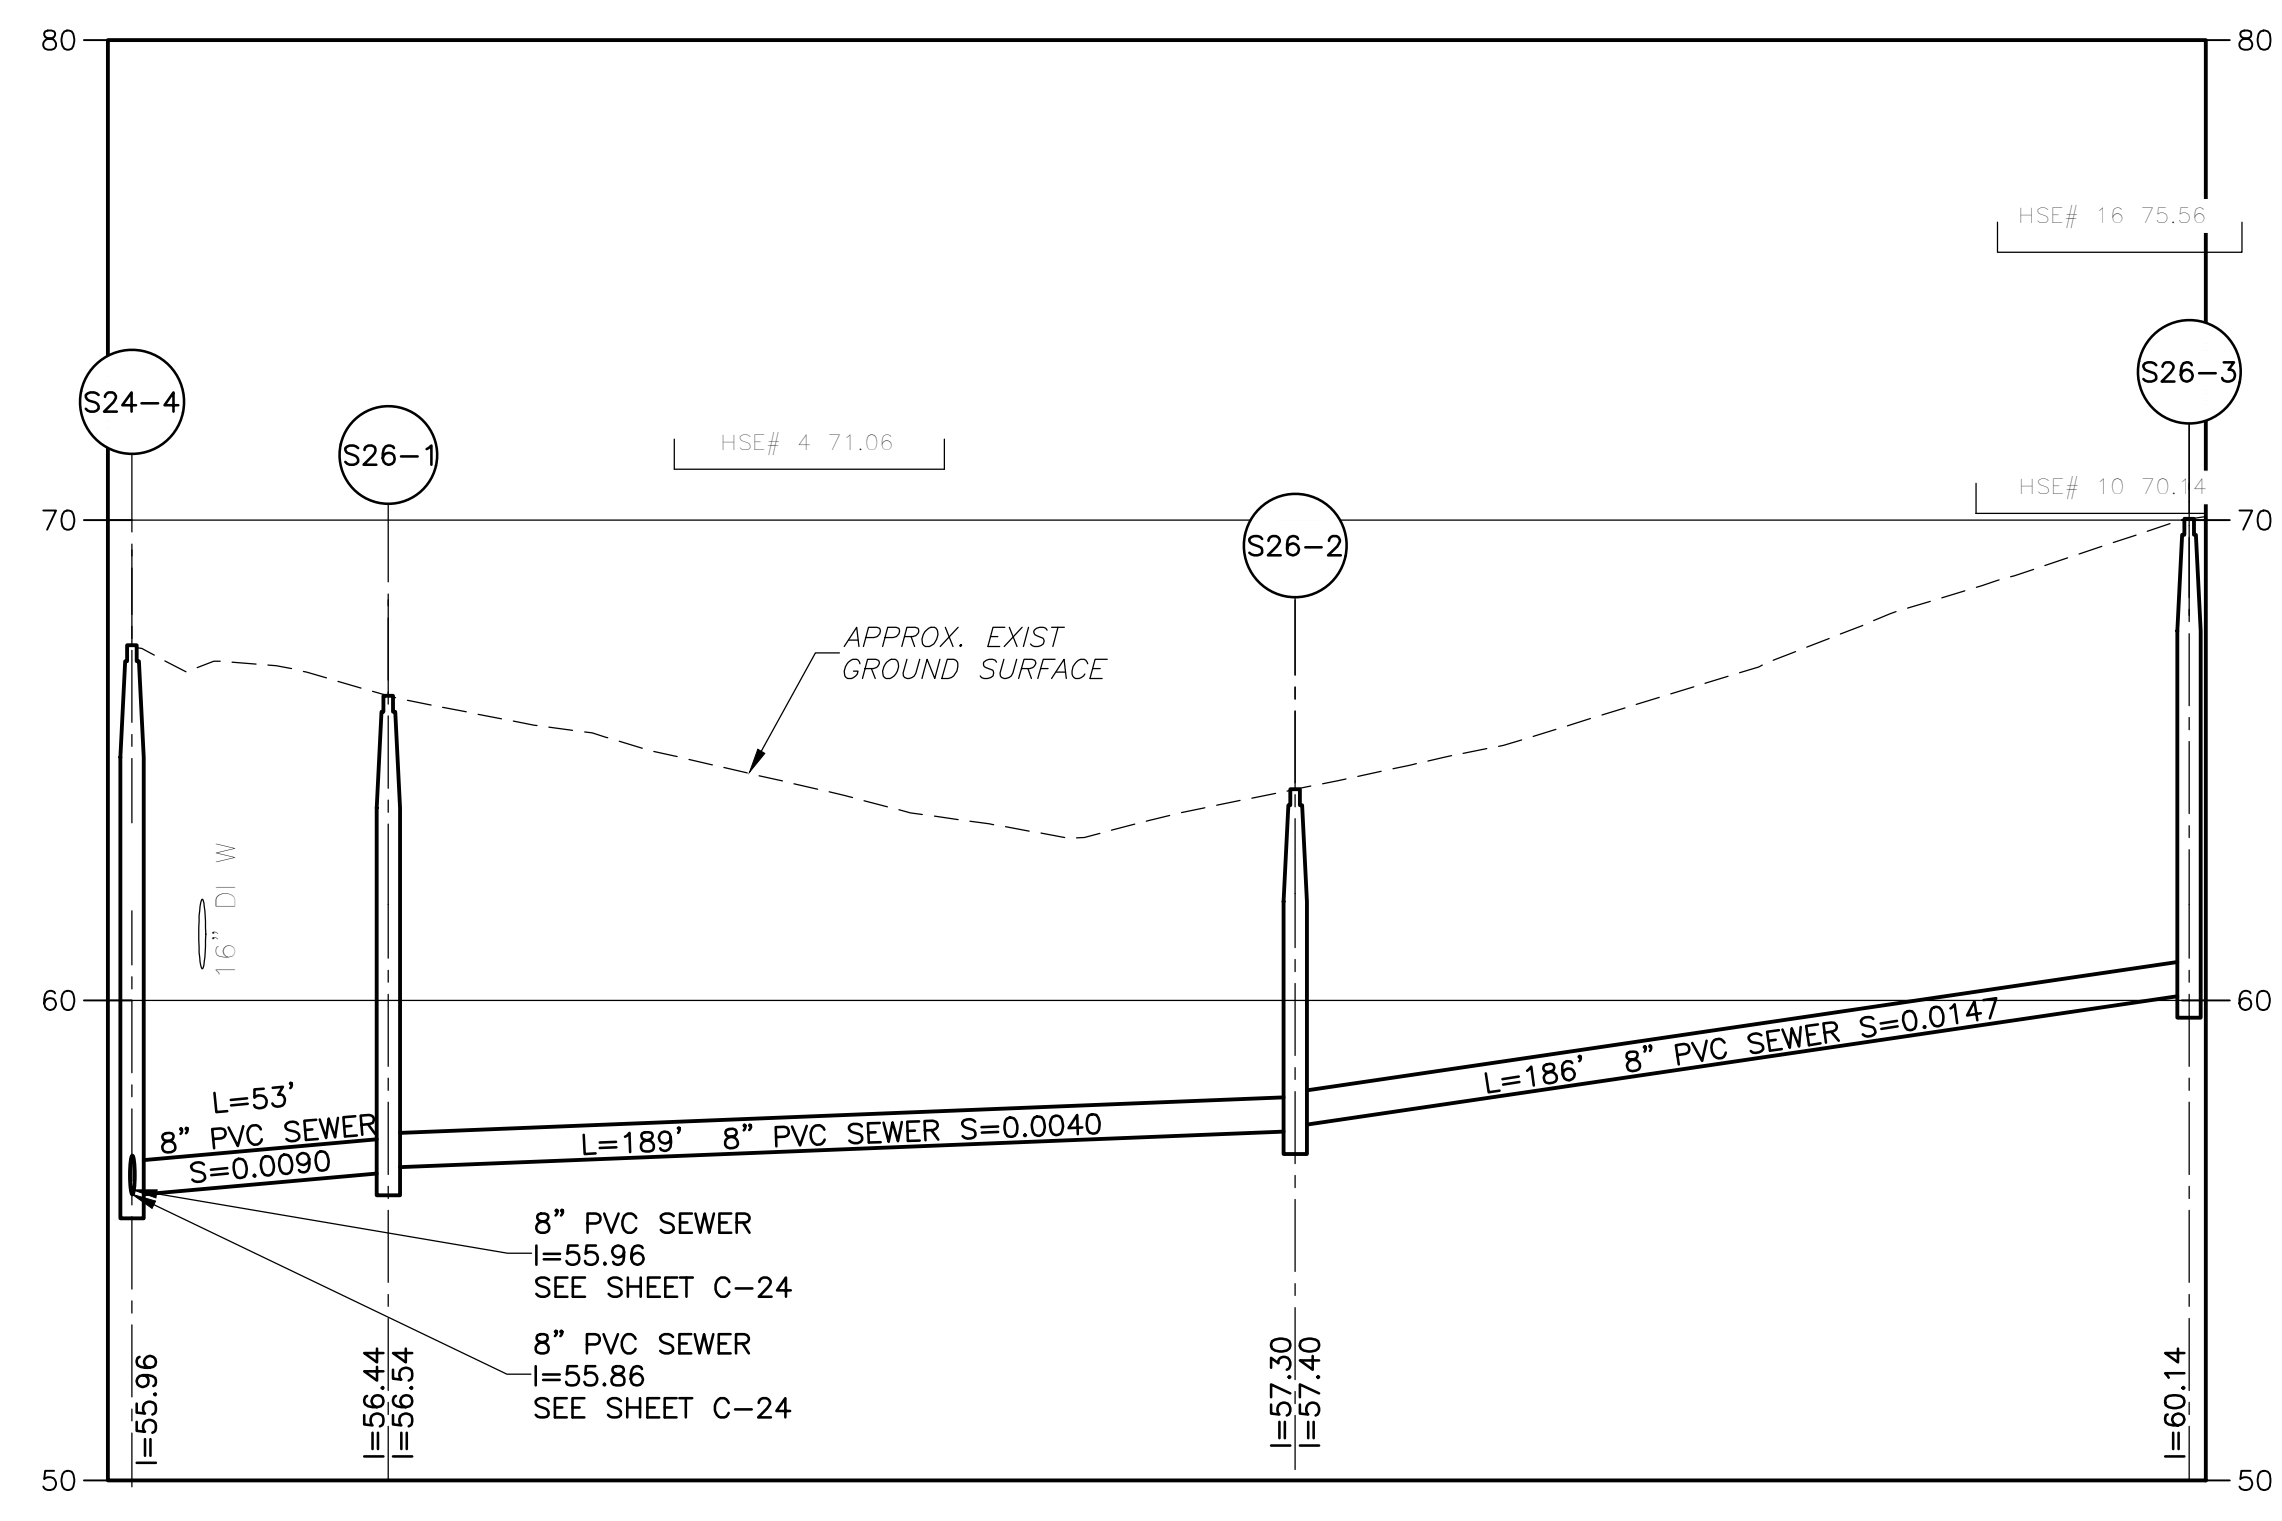

PROFILE
SCALE HOR: 1"=40'-0"
VERT: 1"=4'-0"

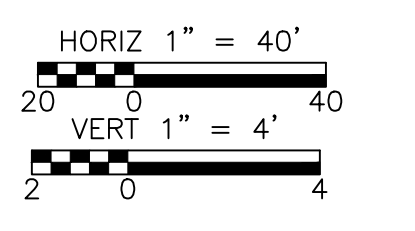

XREFs: [C:\CDMS_2436_X002\VP\G0018\PRJ_Images\] images []
 Last saved by: TOLAYLM Time: 9/30/2018 12:15:34 AM
 p:\work\cdm\harwich.com\PW_PL\10324\220630\04 Design Services\NM_60%02 Chit\10 CAD\Contract 1\CADD\30% C26BPLPR.dwg
 © 2018 CDM SMITH. ALL RIGHTS RESERVED.
 REUSE OF DOCUMENTS: THESE DOCUMENTS AND DESIGNS PROVIDED BY PROFESSIONAL SERVICE, INCORPORATED HEREIN, ARE THE PROPERTY OF CDM SMITH AND ARE NOT TO BE USED, IN WHOLE OR PART, FOR ANY OTHER PROJECT WITHOUT THE WRITTEN AUTHORIZATION OF CDM SMITH.


REV. NO.	DATE	DRWN	CHKD	REMARKS

DESIGNED BY: D. BORGES
 DRAWN BY: S. ENGEL
 SHEET CHK'D BY: M. GUIDICE
 CROSS CHK'D BY: R. NORTON
 APPROVED BY: M. GUIDICE
 DATE: AUGUST 2018


CDM Smith
 75 State Street, Suite 701
 Boston, MA 02109
 Tel: (617) 452-6000

TOWN OF HARWICH, MASSACHUSETTS
 SEWERAGE WORKS IMPROVEMENTS
 PHASE 2 - CONTRACT NO.1


PROJECT NO. 0324-220630
 FILE NAME: C26BPLPR
 SHEET NO.
C-26

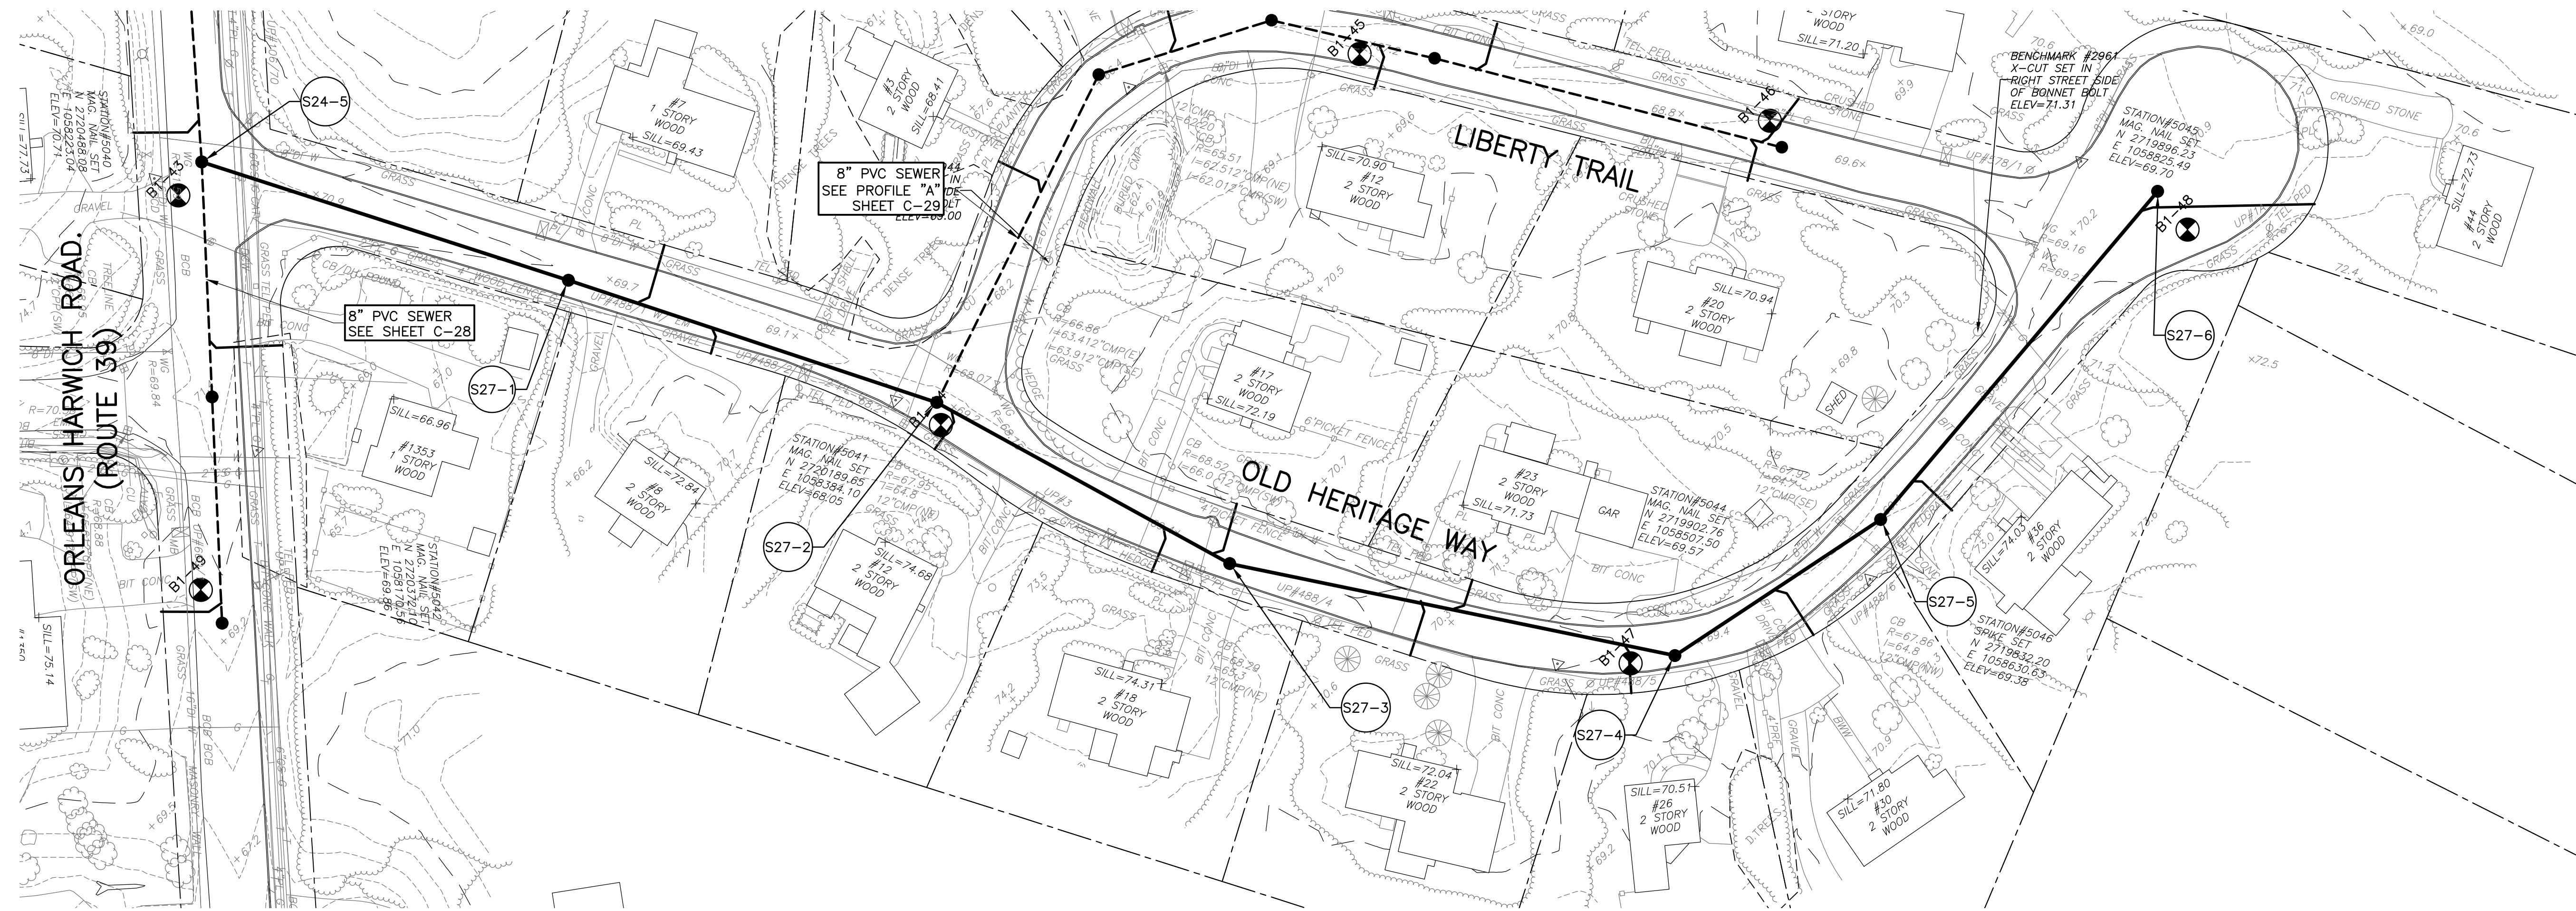

OLD HERITAGE WAY
 PLAN
 SCALE 1"=40'

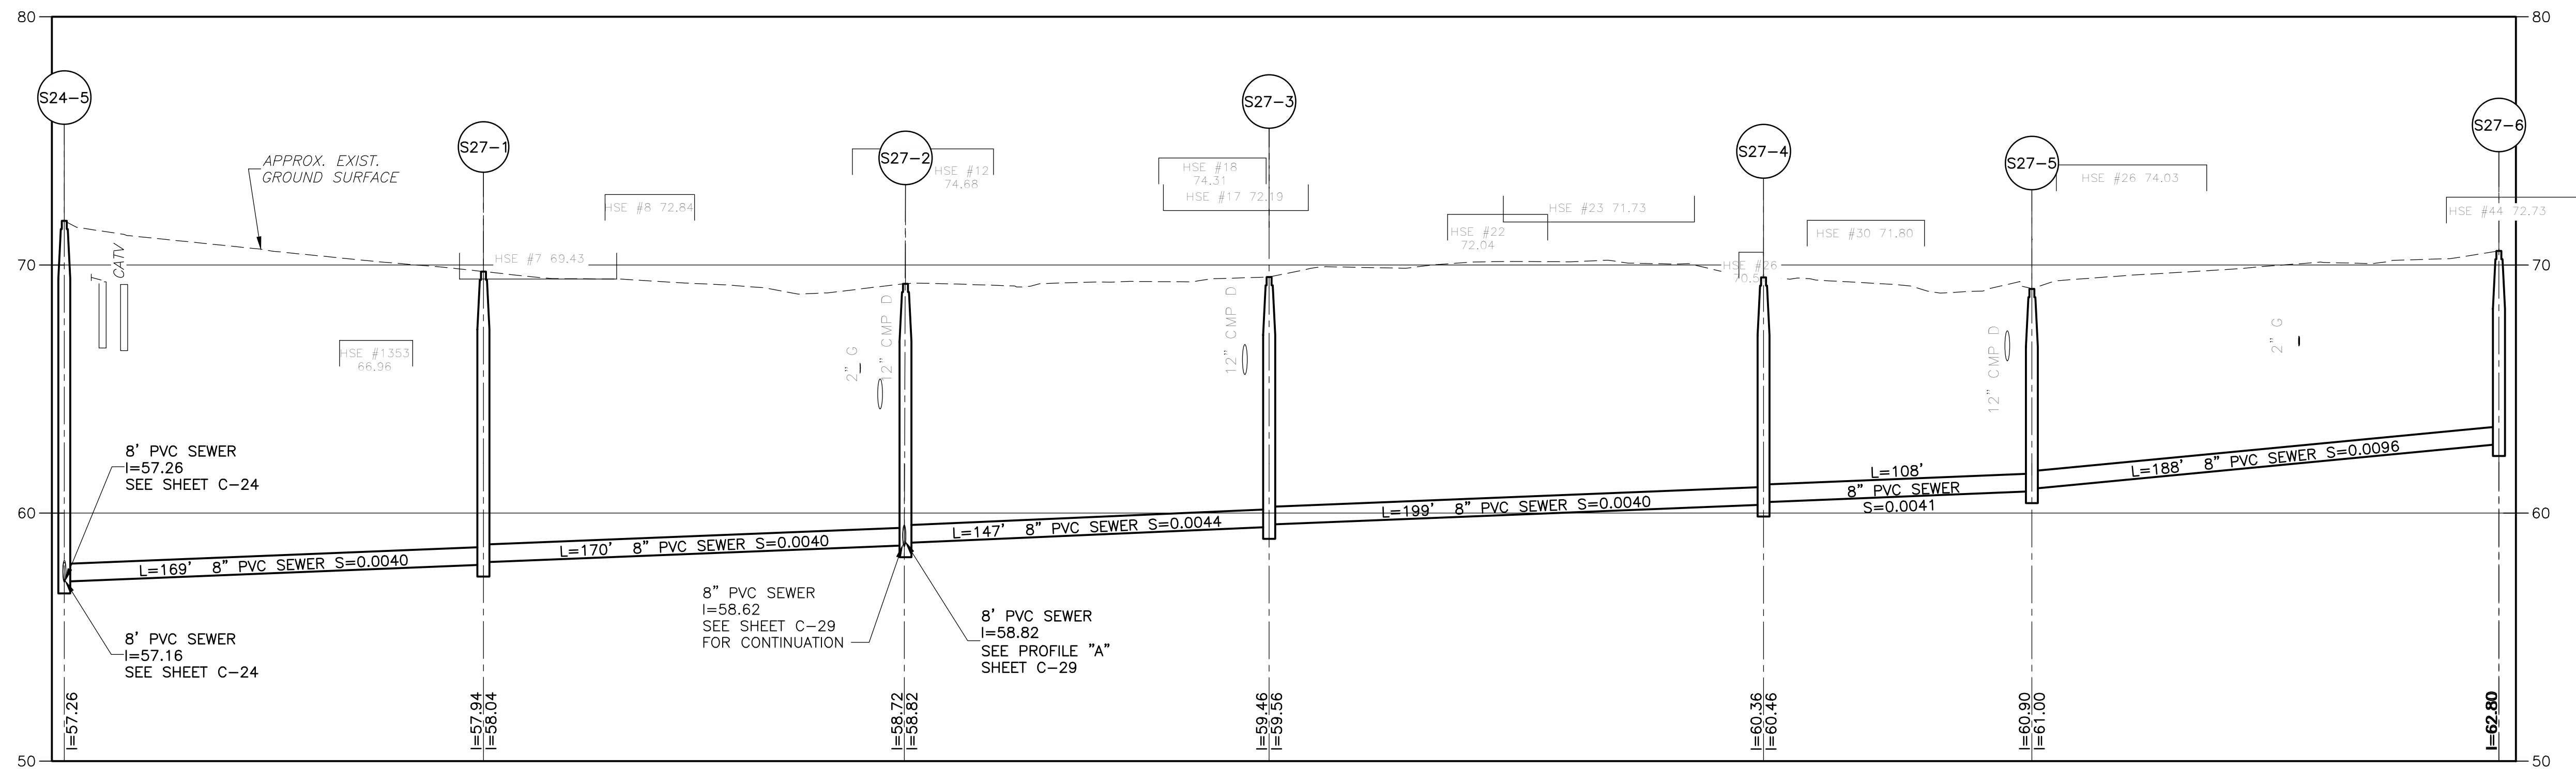

PROFILE
 SCALE HOR: 1"=40'-0"
 VERT: 1"=4'-0"

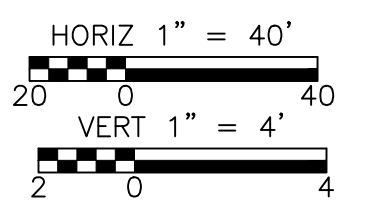

XREFs: I:\CDMS_2436_G001\BPL_0025\PRJ_Images I
 Last saved by: TOLAYLM Time: 9/3/2018 12:16:01 PM
 p:\work\cdm-smith.com\PL_10324\220630\04 Design Services\NM_60%02 Chit10 CAD\Contract 1\CADD\30%G027PLPR.dwg
 © 2018 CDM SMITH. ALL RIGHTS RESERVED.
 REUSE OF DOCUMENTS: THESE DOCUMENTS AND DESIGNS PROVIDED BY PROFESSIONAL SERVICE, INCORPORATED HEREIN, ARE THE PROPERTY OF CDM SMITH AND ARE NOT TO BE USED, IN WHOLE OR PART, FOR ANY OTHER PROJECT WITHOUT THE WRITTEN AUTHORIZATION OF CDM SMITH.

REV. NO.	DATE	DRWN	CHKD	REMARKS


DESIGNED BY: D. BORGES
 DRAWN BY: S. ENGEL
 SHEET CHK'D BY: M. GUIDICE
 CROSS CHK'D BY: R. NORTON
 APPROVED BY: M. GUIDICE
 DATE: AUGUST 2018

CDM Smith
 75 State Street, Suite 701
 Boston, MA 02109
 Tel: (617) 452-6000


TOWN OF HARWICH, MASSACHUSETTS
 SEWERAGE WORKS IMPROVEMENTS
 PHASE 2 - CONTRACT NO.1

OLD HERITAGE WAY
 SHEET NO.
C-27


PROJECT NO. 0324-220630
 FILE NAME: C027PLPR
 SHEET NO.
C-27

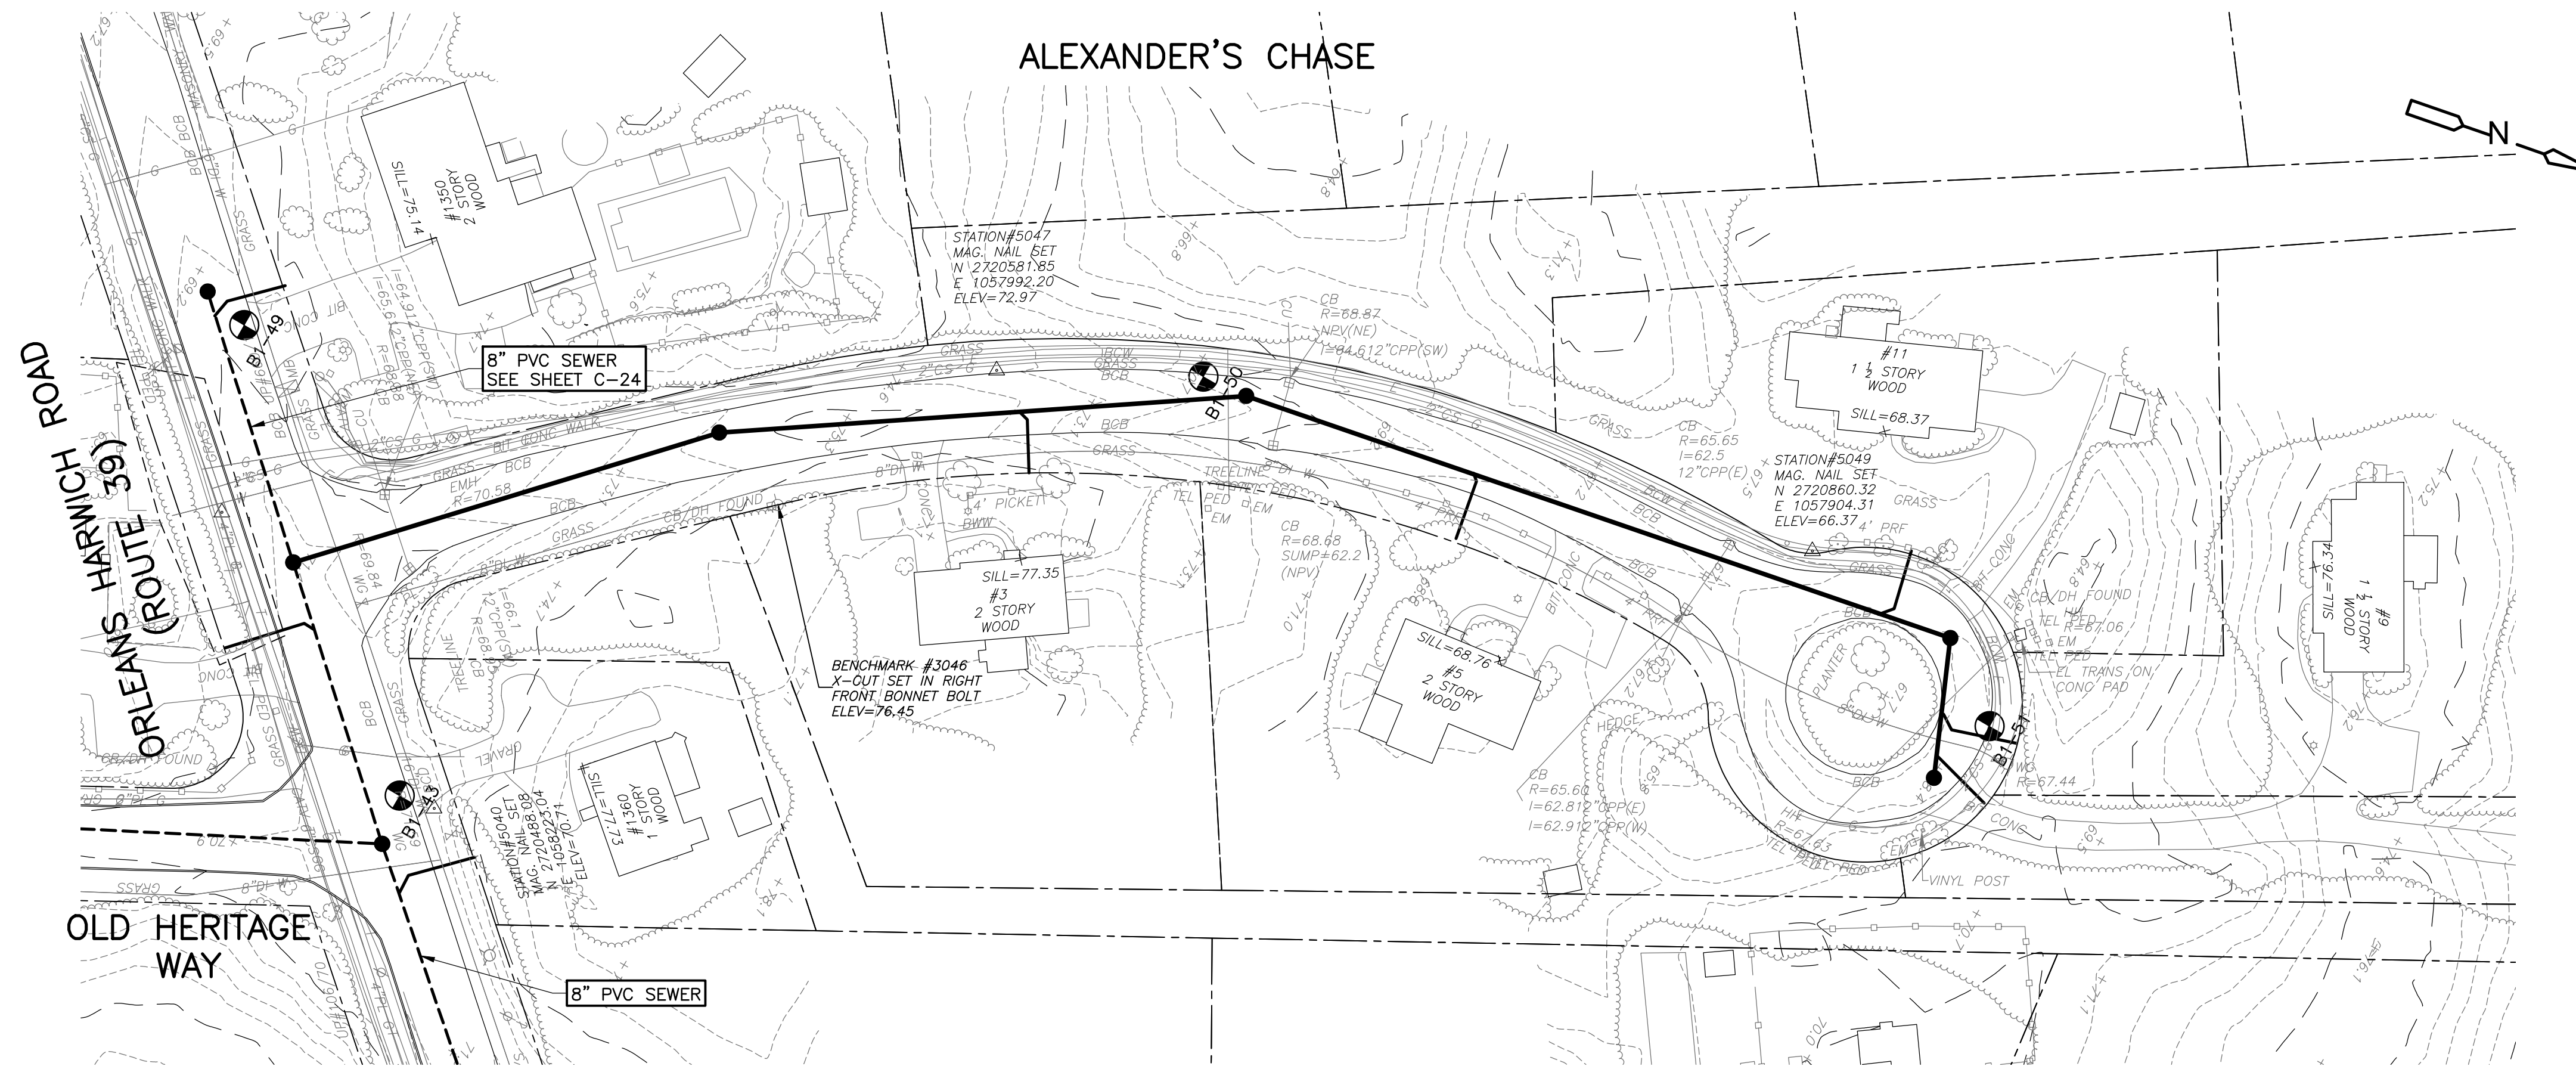

PLAN
1"=40'-0"

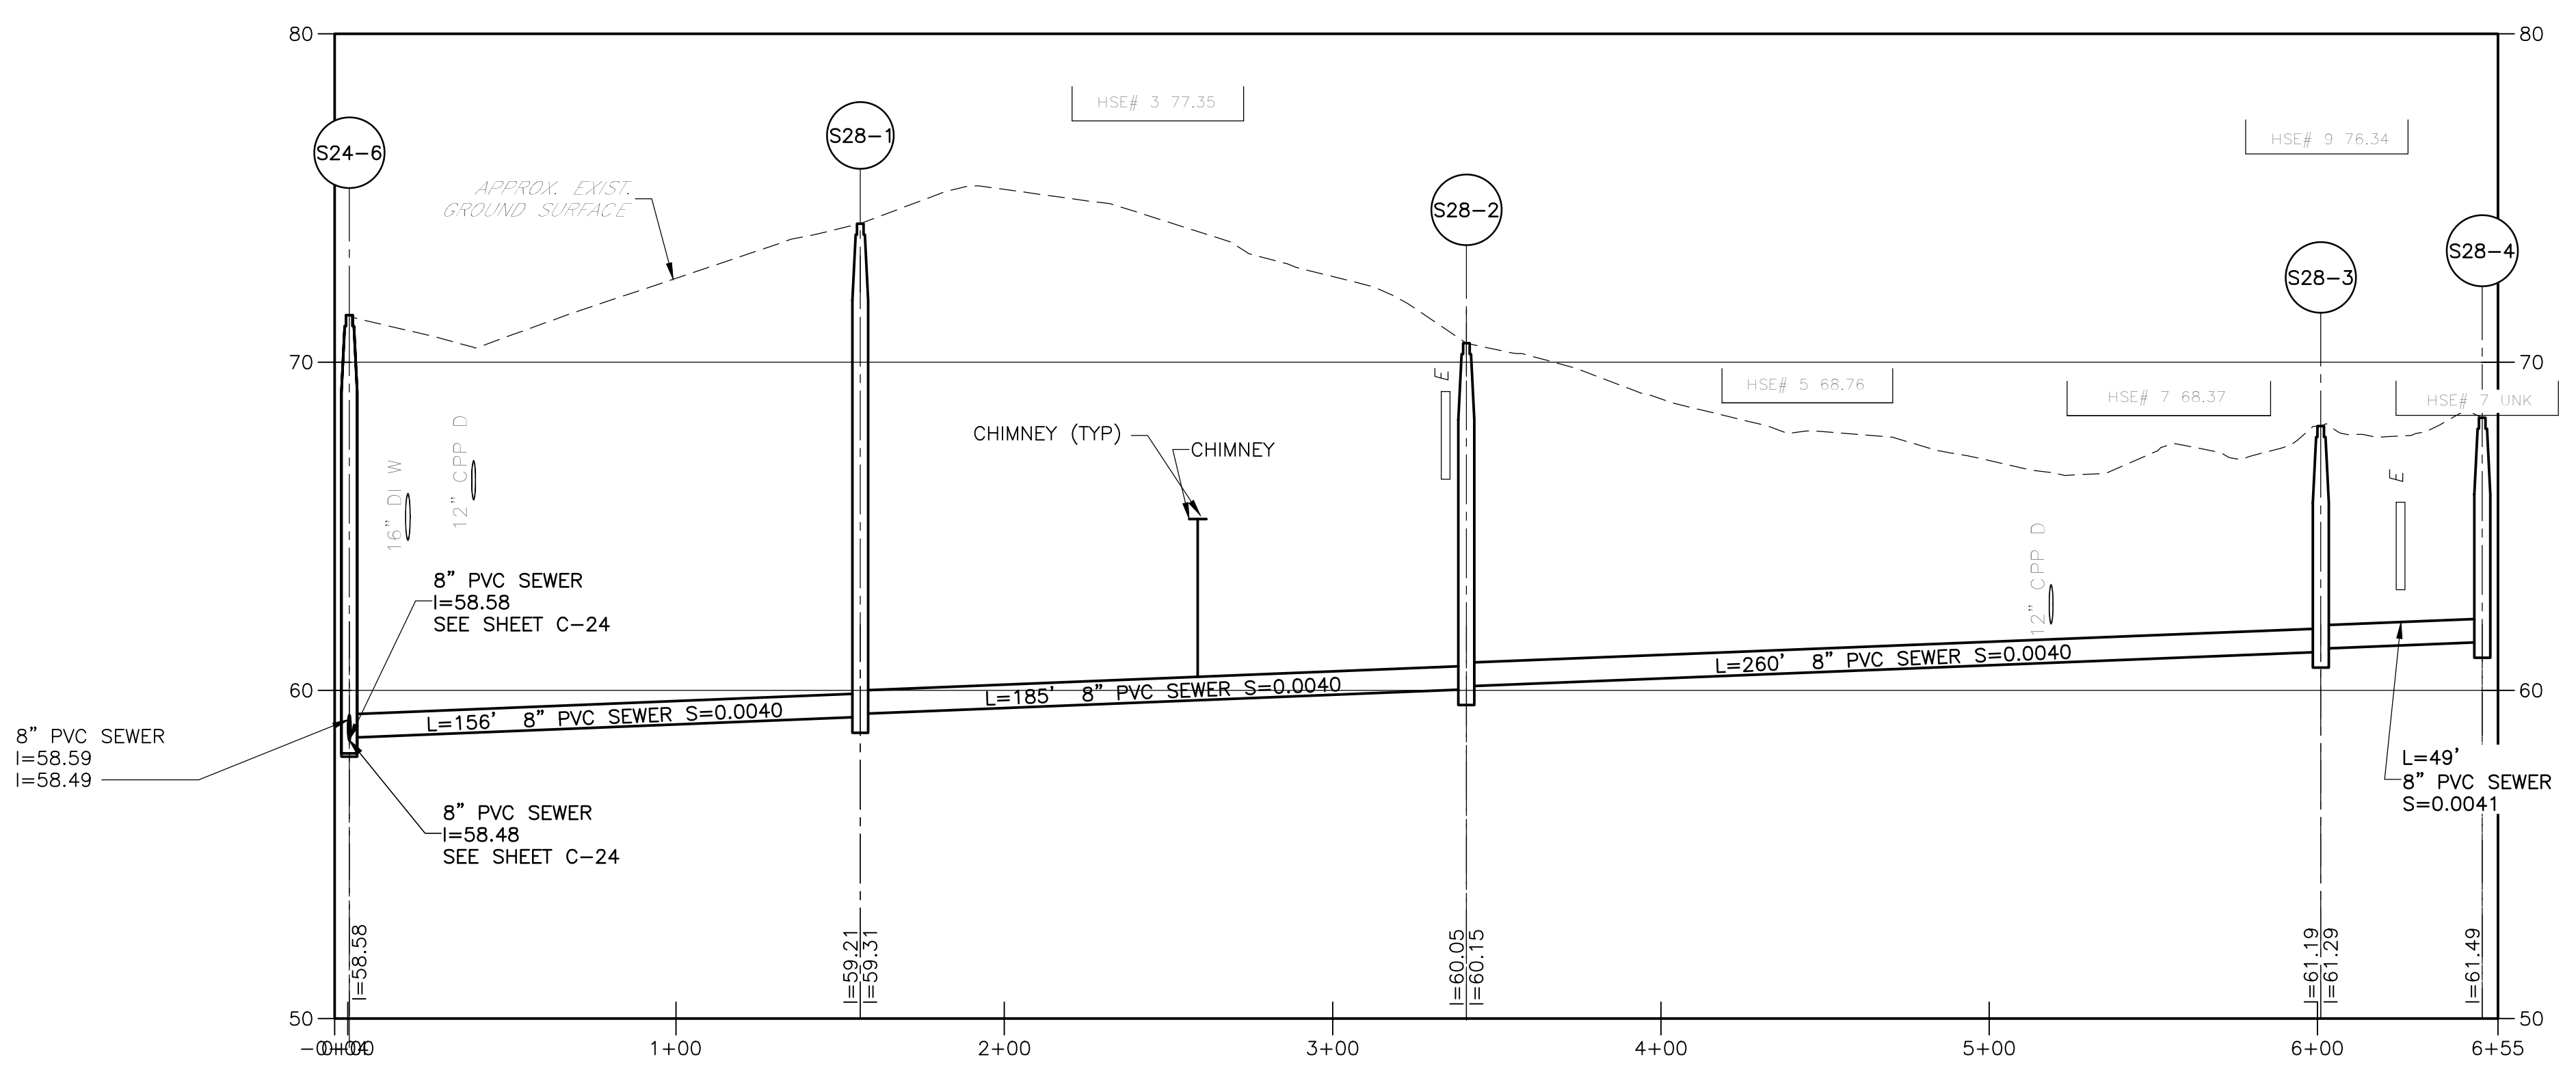

PROFILE
SCALE HOR: 1"=40'-0"
VERT: 1"=4'-0"

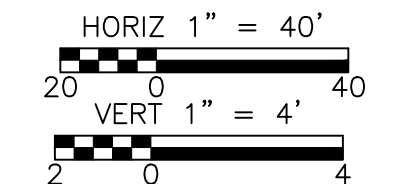

XREFs: [C:\CDMS_2436_G001BRPL_0025VPR1_Images\] images []
 Last saved by: TOLAYLM Time: 9/2/2018 12:03:45 PM
 p:\work\cdm\smith.com\PL_10324\220630\04 Design Services\NM_60%02 Chit10 CAD\Contract 1\CADD\30%G028PLPR.dwg
 © 2018 CDM SMITH. ALL RIGHTS RESERVED.
 REUSE OF DOCUMENTS: THESE DOCUMENTS AND DESIGNS PROVIDED BY PROFESSIONAL SERVICE, INCORPORATED HEREIN, ARE THE PROPERTY OF CDM SMITH AND ARE NOT TO BE USED, IN WHOLE OR PART, FOR ANY OTHER PROJECT WITHOUT THE WRITTEN AUTHORIZATION OF CDM SMITH.

REV. NO.	DATE	DRWN	CHKD	REMARKS





DESIGNED BY: D. BORGES
 DRAWN BY: S. ENGEL
 SHEET CHK'D BY: M. GUIDICE
 CROSS CHK'D BY: R. NORTON
 APPROVED BY: M. GUIDICE
 DATE: AUGUST 2018



TOWN OF HARWICH, MASSACHUSETTS
 SEWERAGE WORKS IMPROVEMENTS
 PHASE 2 - CONTRACT NO.1

PROJECT NO. 0324-220630
 FILE NAME: C028PLPR
 SHEET NO. C-28

XREFs: [C:\CDMS_2436_X02S\PL_0018\PR1]_images [I]
 Last saved by: TOUJAYLM Time: 9/2/2018 9:36:18 AM
 p:\work\cdm\smith.com\PL_010324\22063004 Design Services\NL_60%02 Chw10 CAD\Contract 1\CA\DD\30%C029PLPR.dwg
 © 2018 CDM SMITH. ALL RIGHTS RESERVED.
 REUSE OF DOCUMENTS: THESE DOCUMENTS AND DESIGNS PROVIDED BY PROFESSIONAL SERVICE, INCORPORATED HEREIN, ARE THE PROPERTY OF CDM SMITH AND ARE NOT TO BE USED, IN WHOLE OR PART, FOR ANY OTHER PROJECT WITHOUT THE WRITTEN AUTHORIZATION OF CDM SMITH.

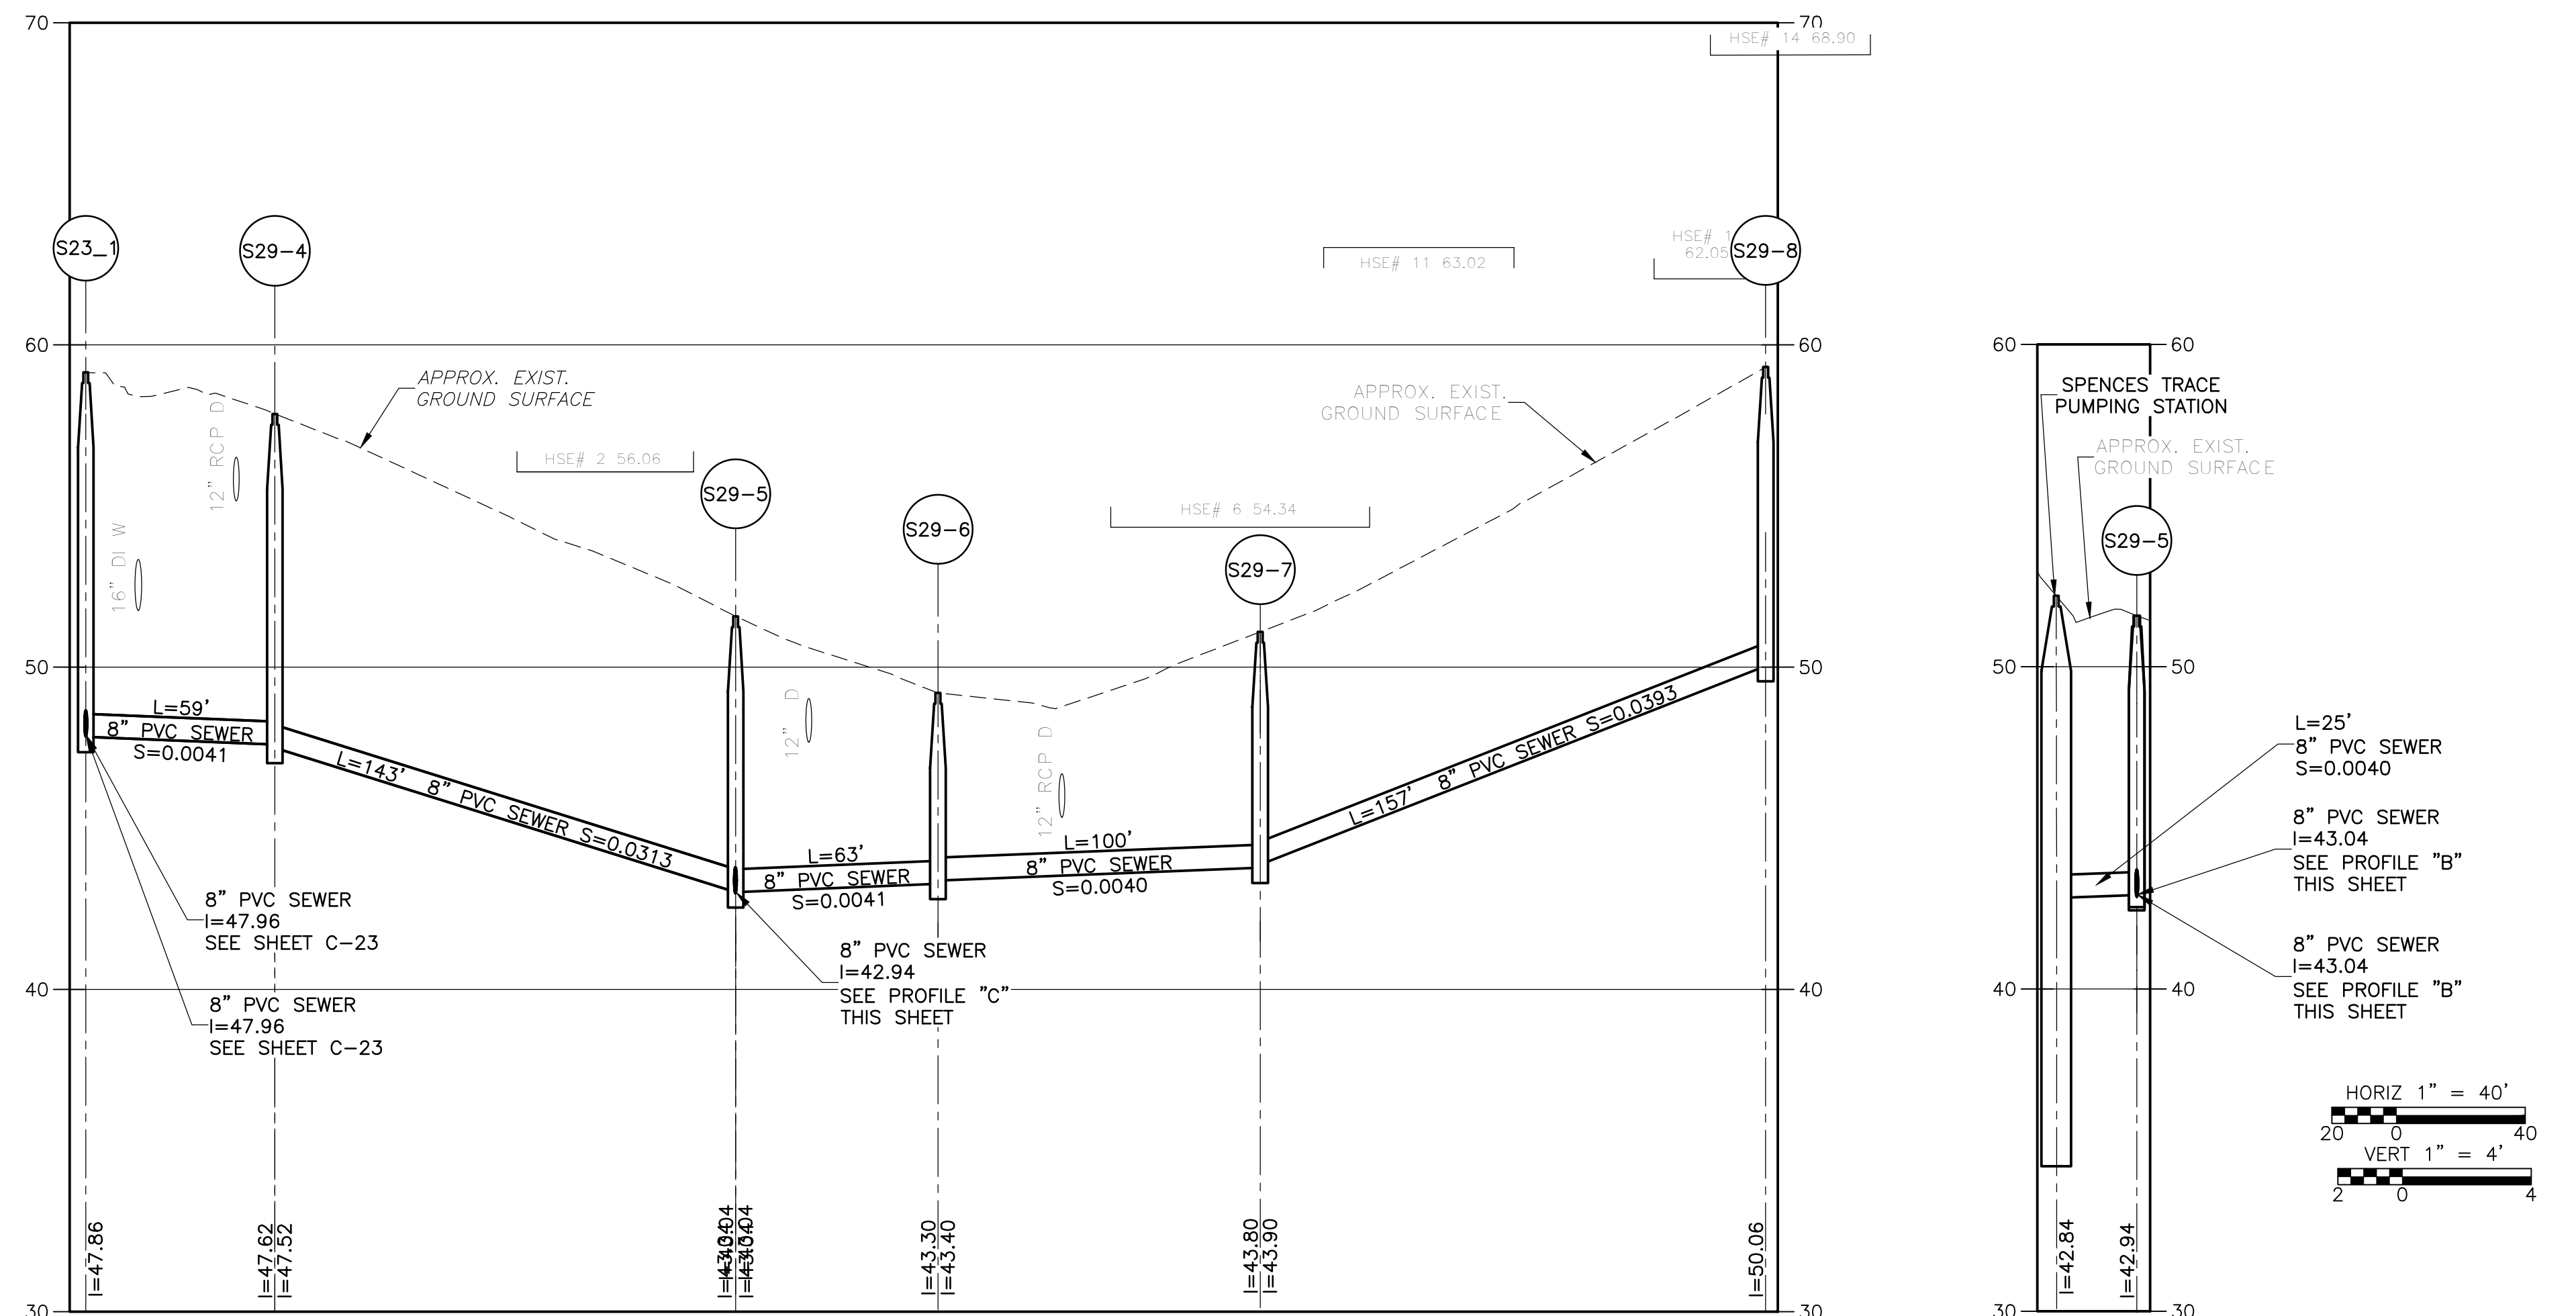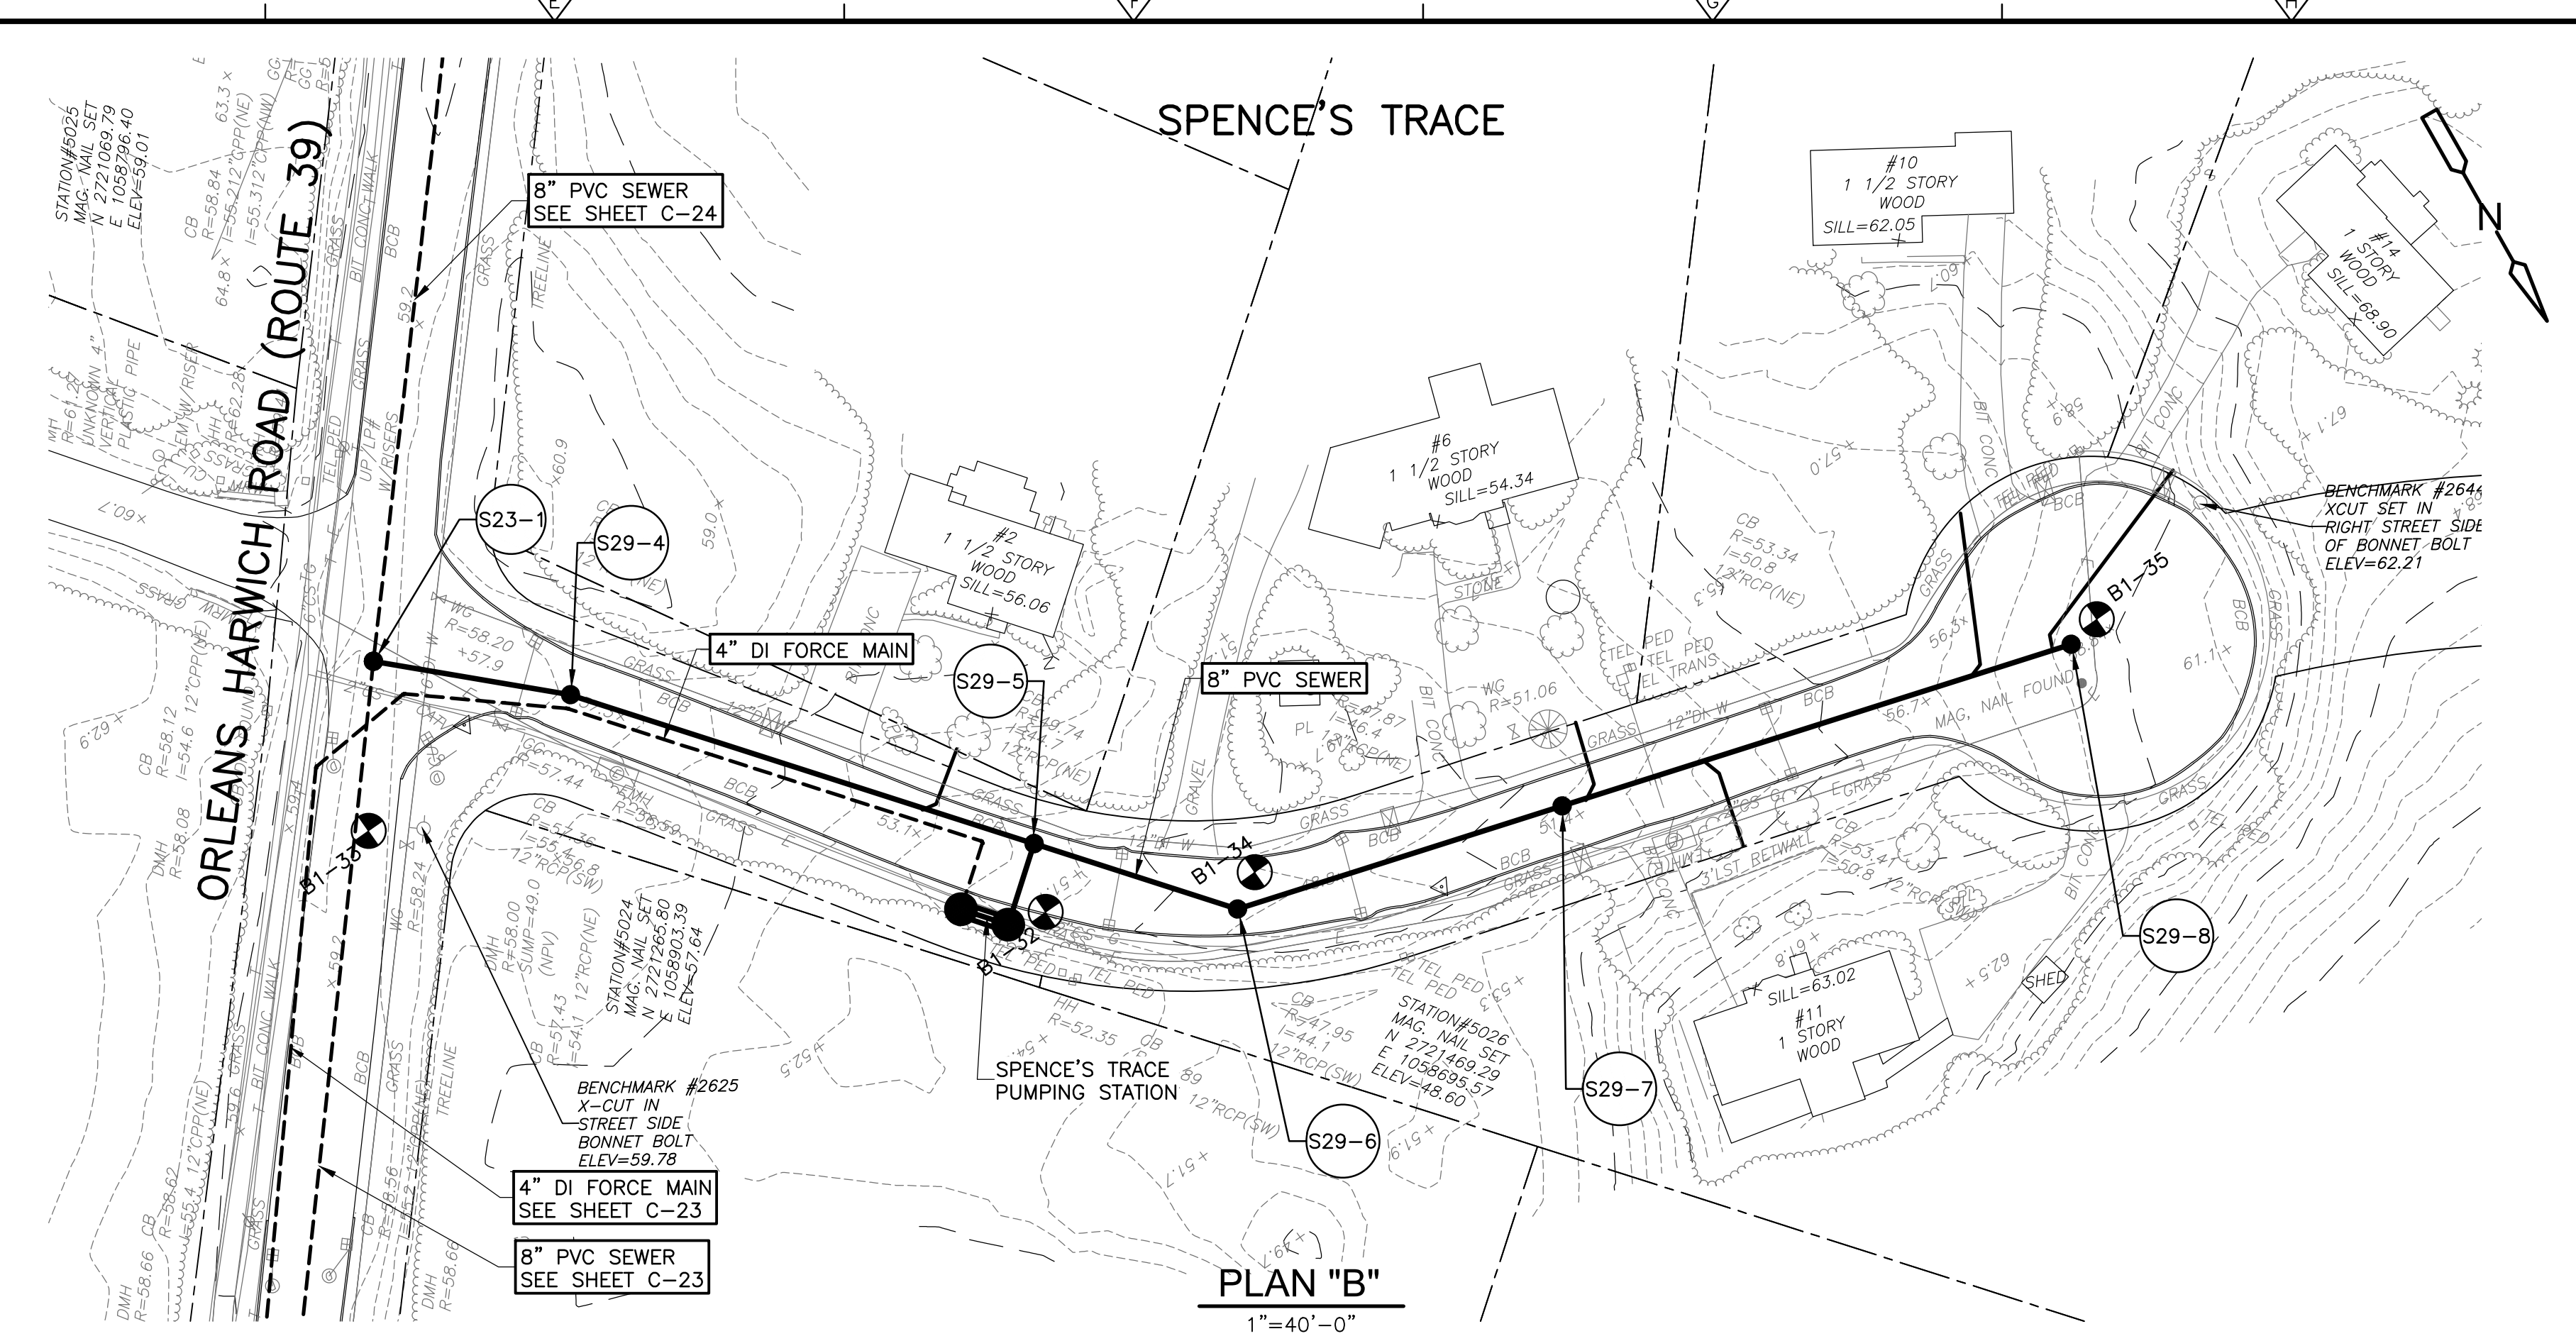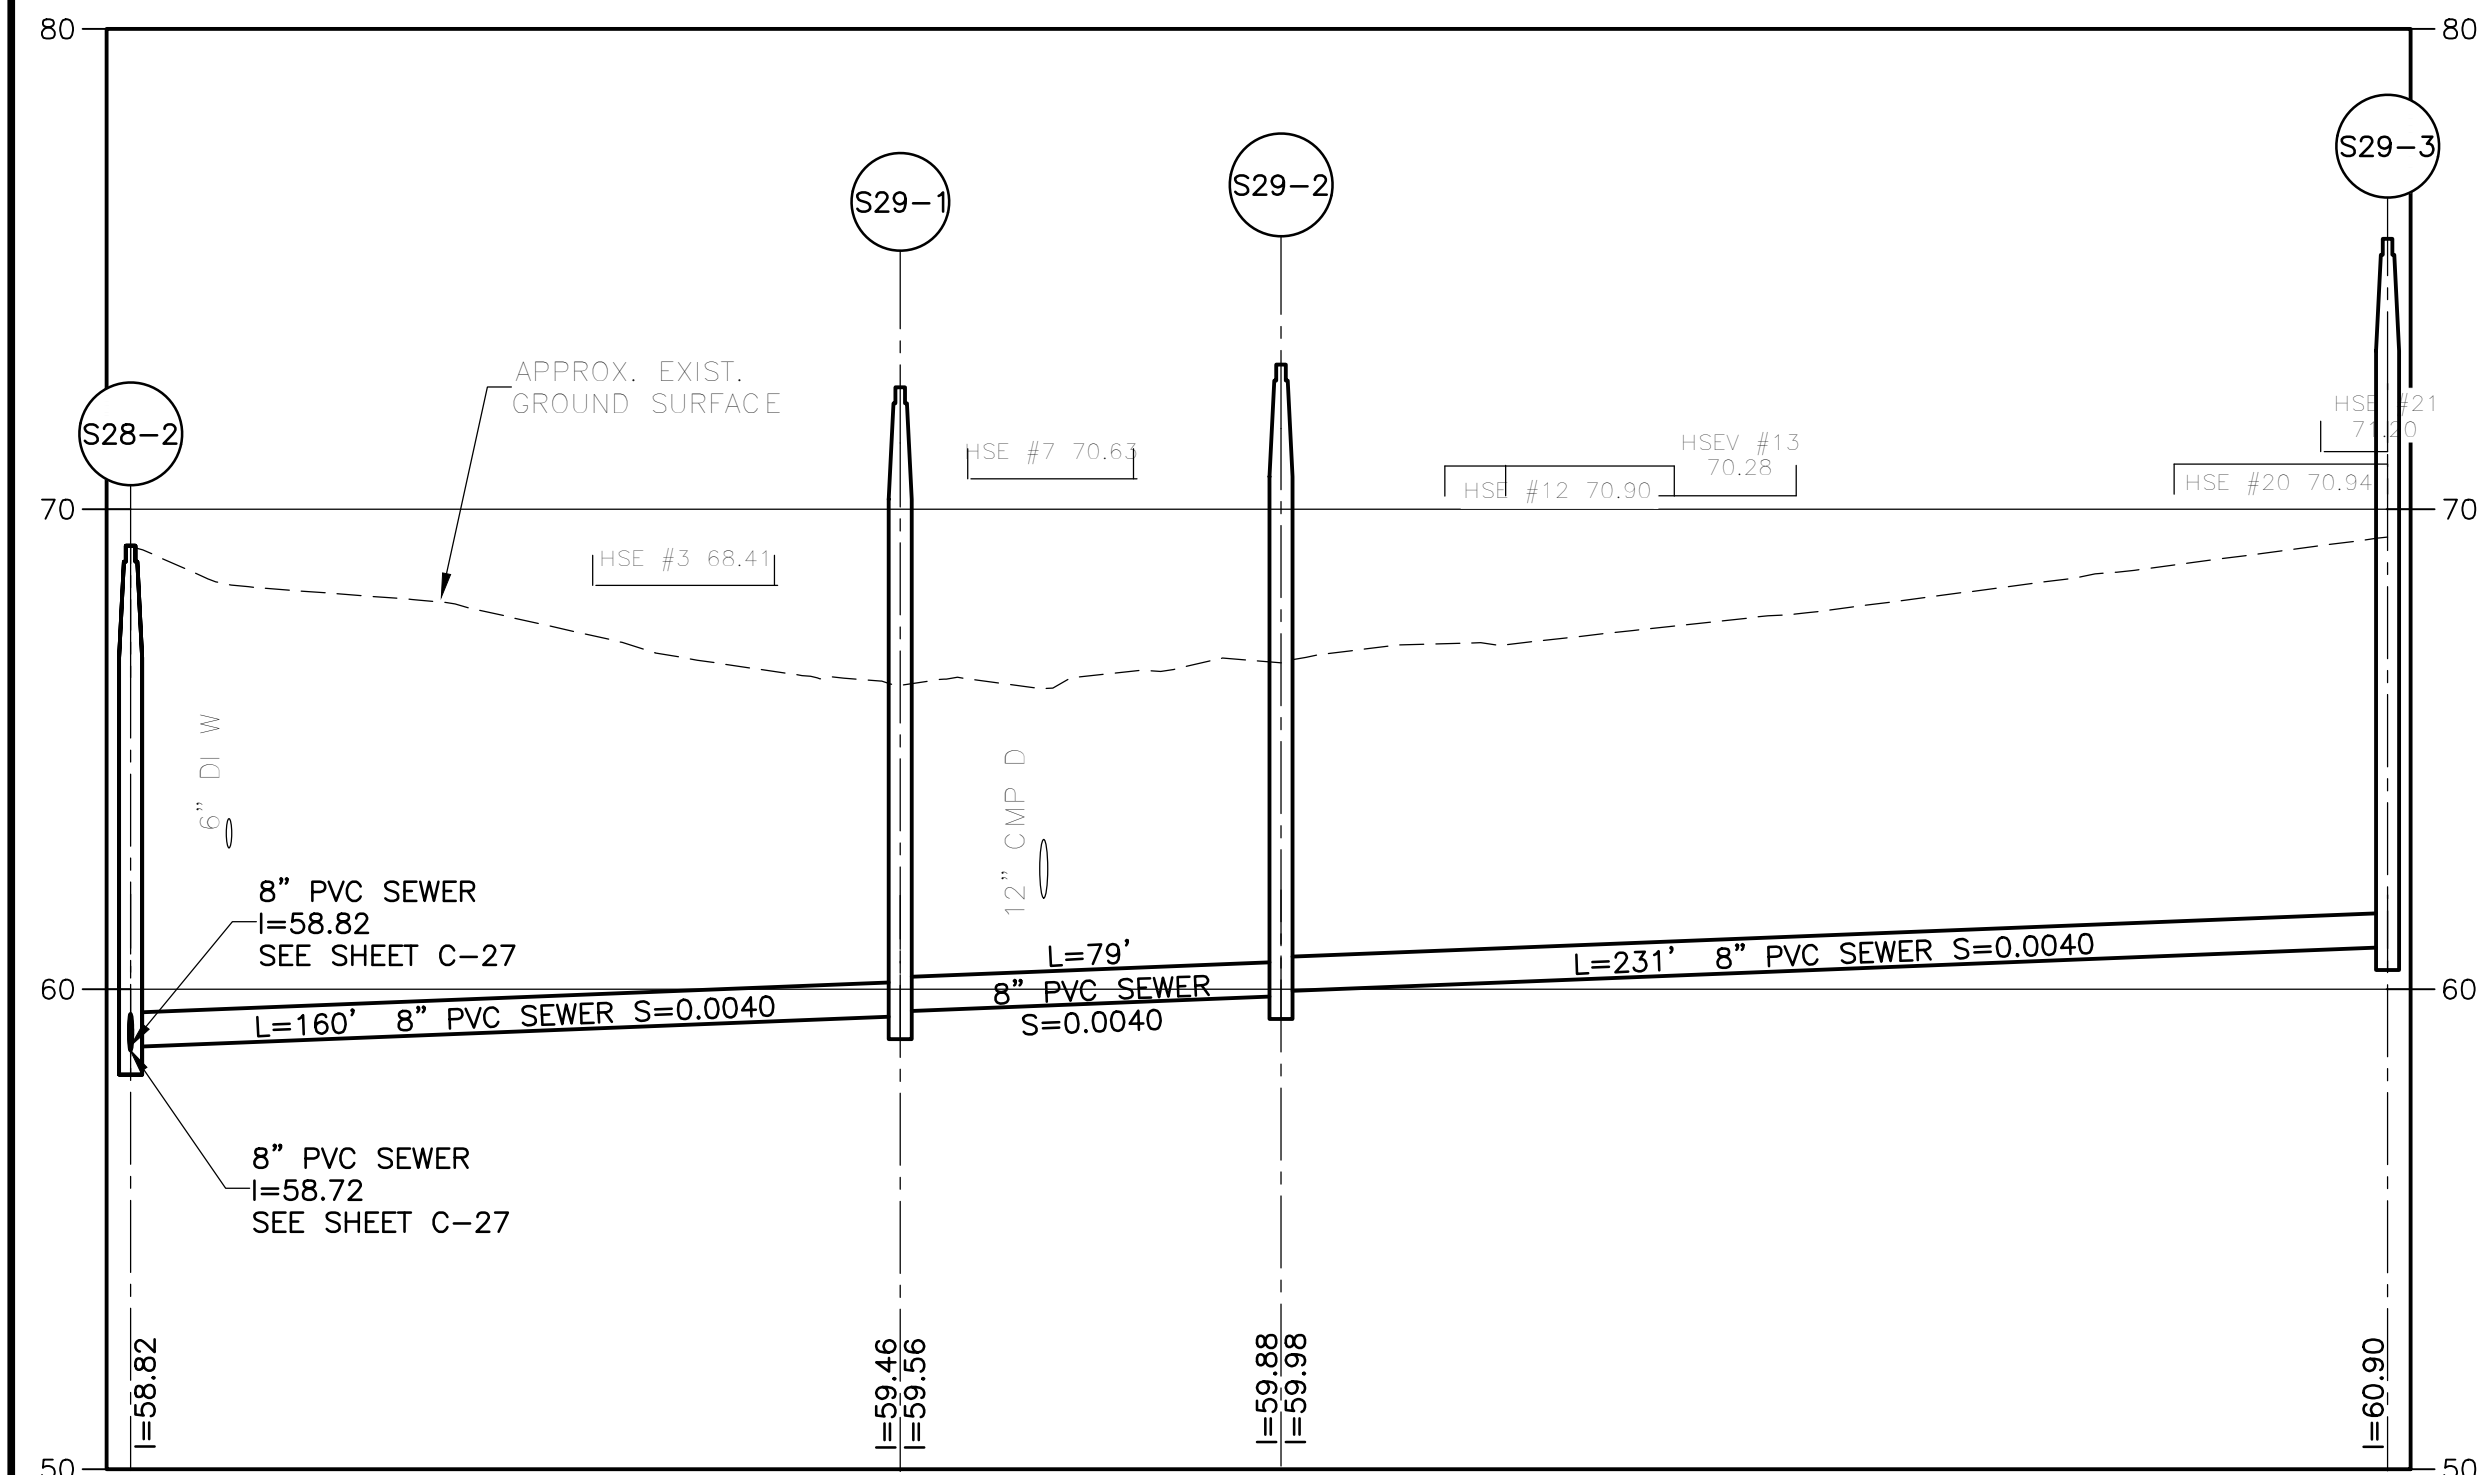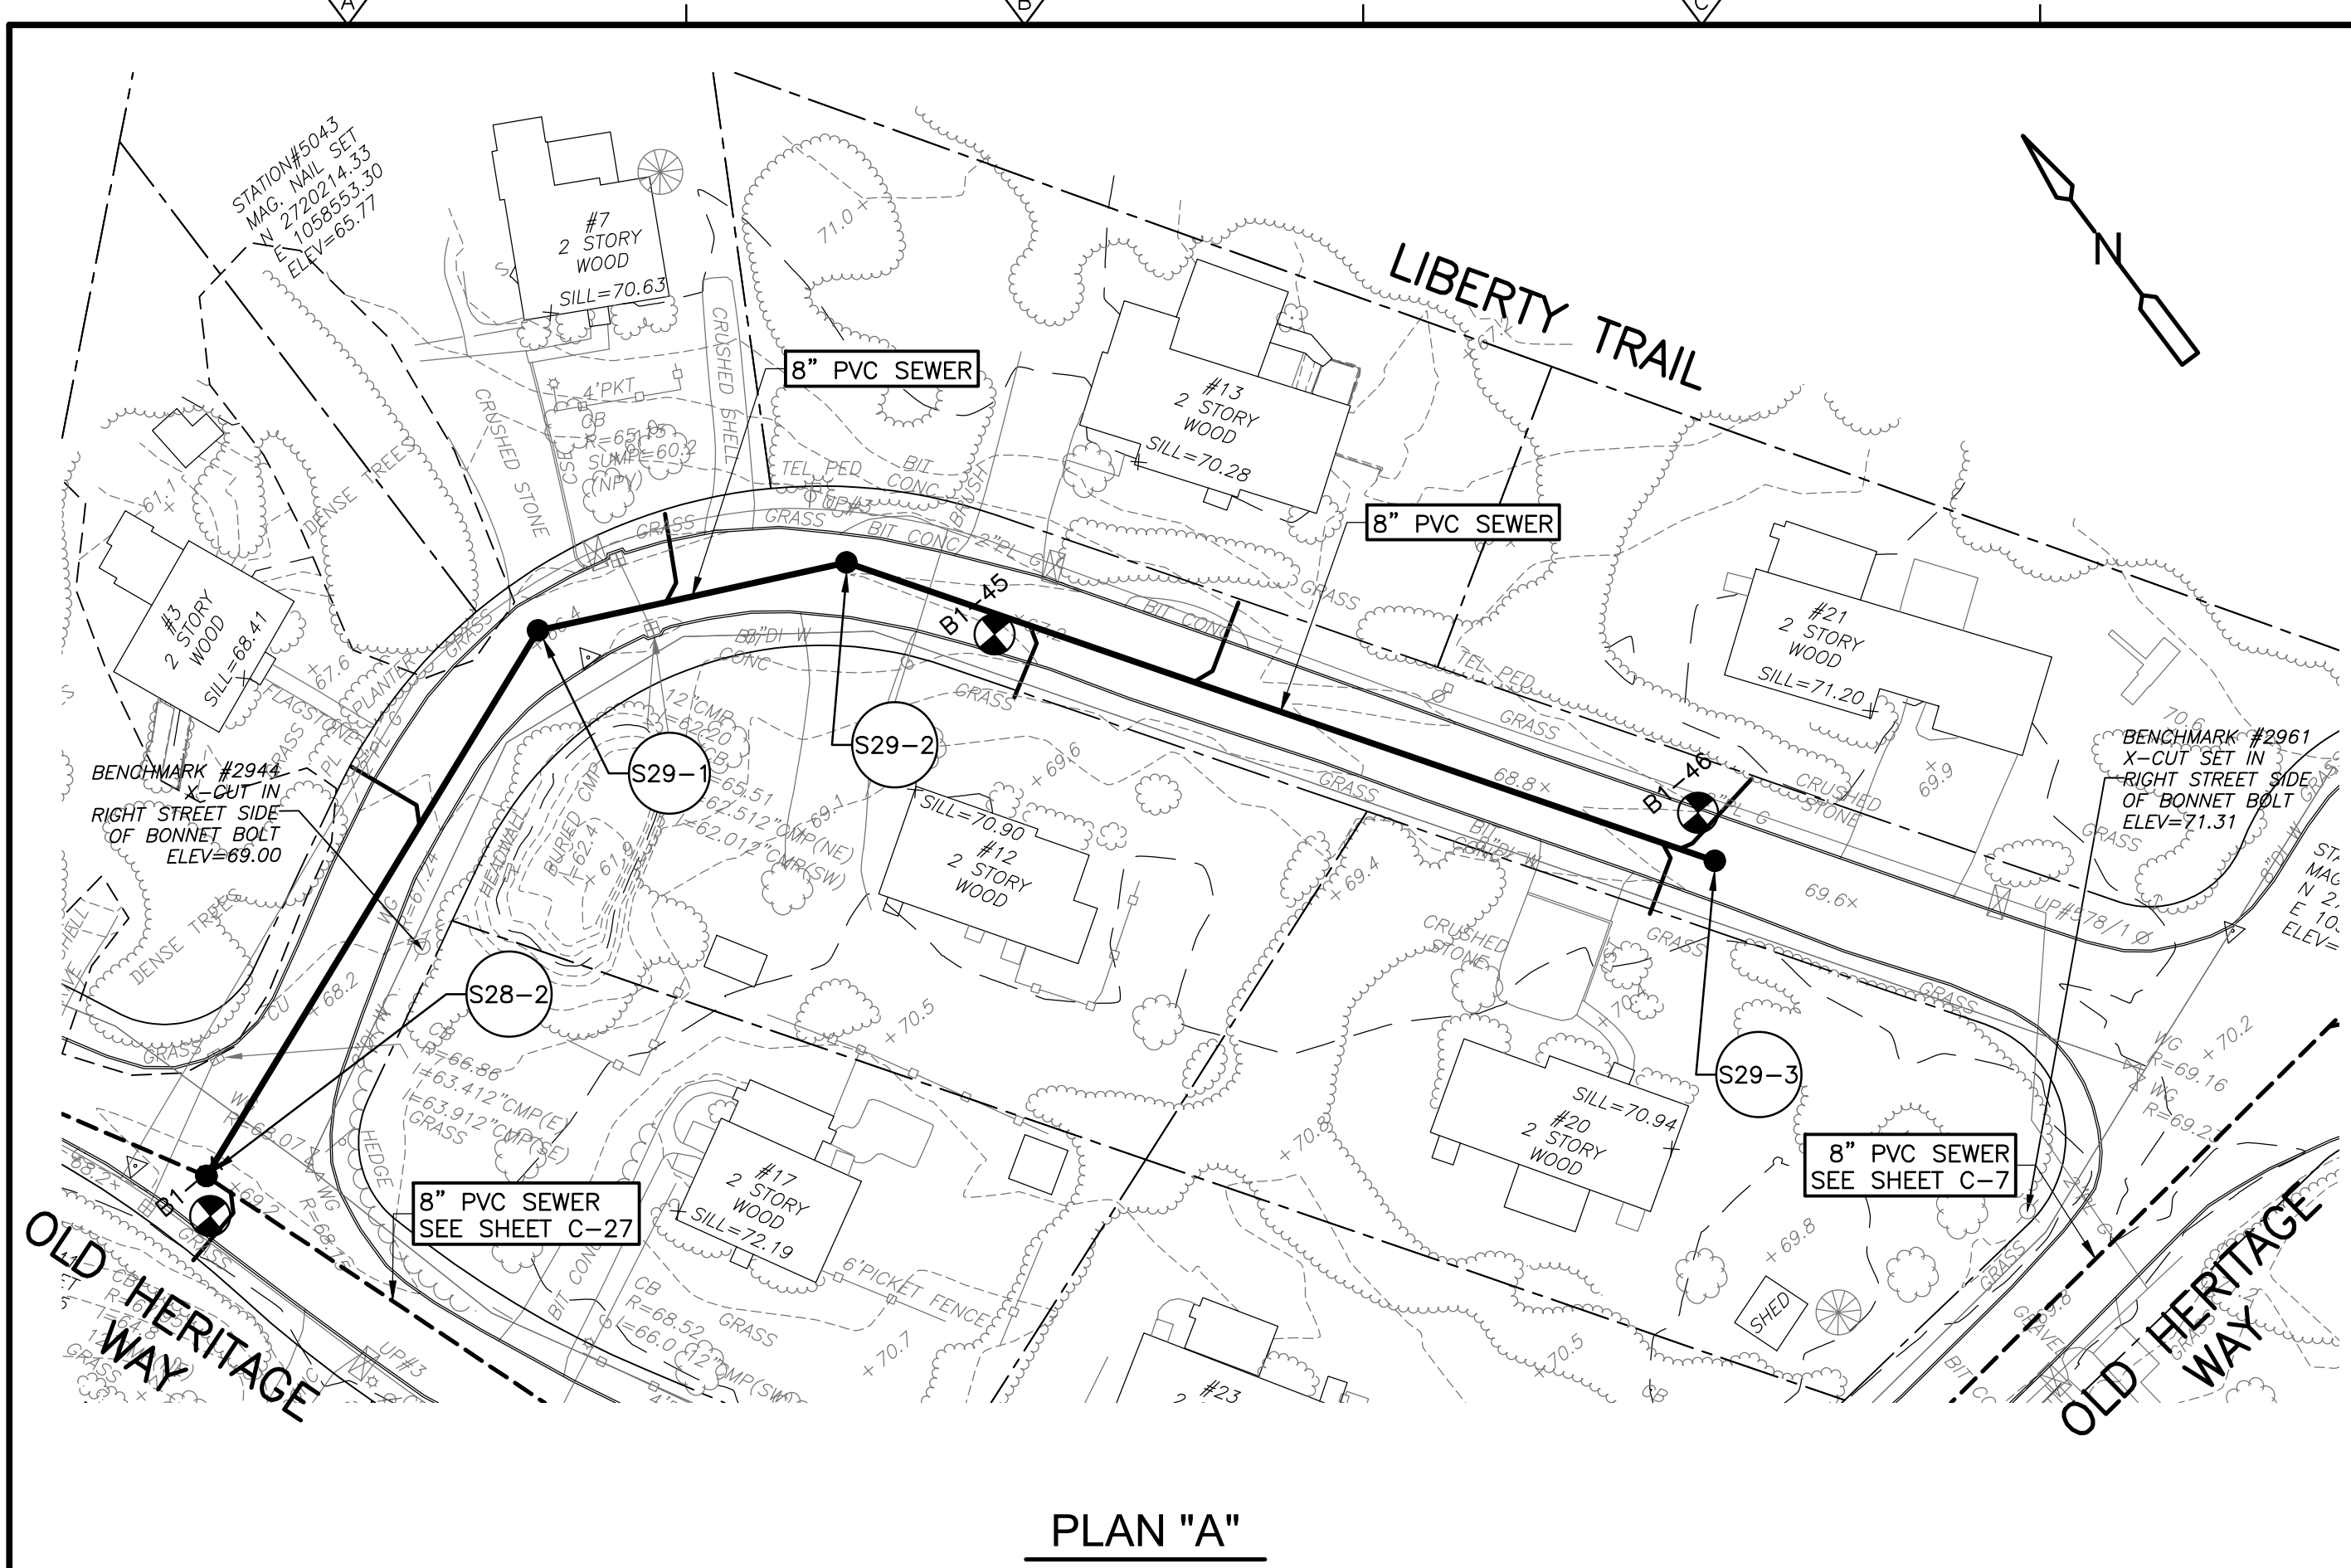

REV. NO.	DATE	DRWN	CHKD	REMARKS

DESIGNED BY: D. BORGES
 DRAWN BY: S. ENGEL
 SHEET CHK'D BY: M. GUIDICE
 CROSS CHK'D BY: R. NORTON
 APPROVED BY: M. GUIDICE
 DATE: AUGUST 2018




TOWN OF HARWICH, MASSACHUSETTS
 SEWERAGE WORKS IMPROVEMENTS
 PHASE 2 - CONTRACT NO.1

LIBERTY TRAIL AND
 SPENCE'S TRACE


PROJECT NO. 0324-220630	FILE NAME: C029PLPR
SHEET NO. C-29	

60% SUBMITTAL - NOT FOR CONSTRUCTION


© 2018 CDM SMITH. ALL RIGHTS RESERVED. REUSE OF DOCUMENTS: THESE DOCUMENTS AND DESIGNS PROVIDED BY PROFESSIONAL SERVICE, INCORPORATED HEREIN, ARE THE PROPERTY OF CDM SMITH AND ARE NOT TO BE USED, IN WHOLE OR PART, FOR ANY OTHER PROJECT WITHOUT THE WRITTEN AUTHORIZATION OF CDM SMITH.

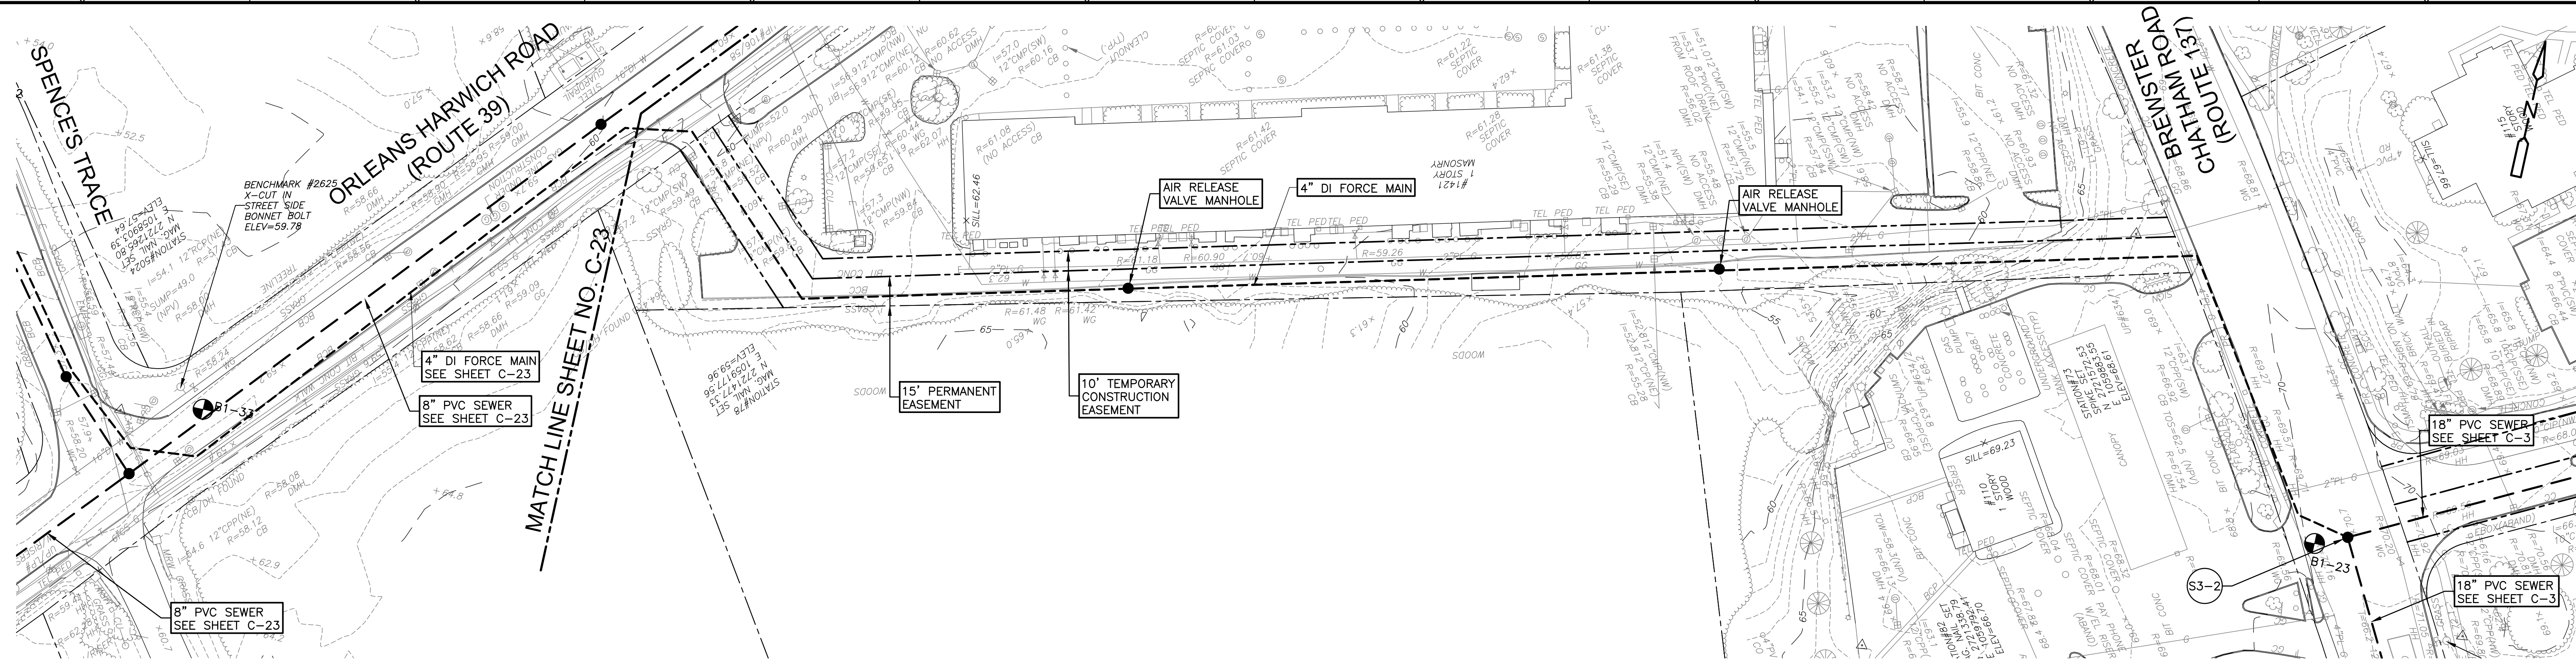

PLAN
SCALE: 1"=40'-0"

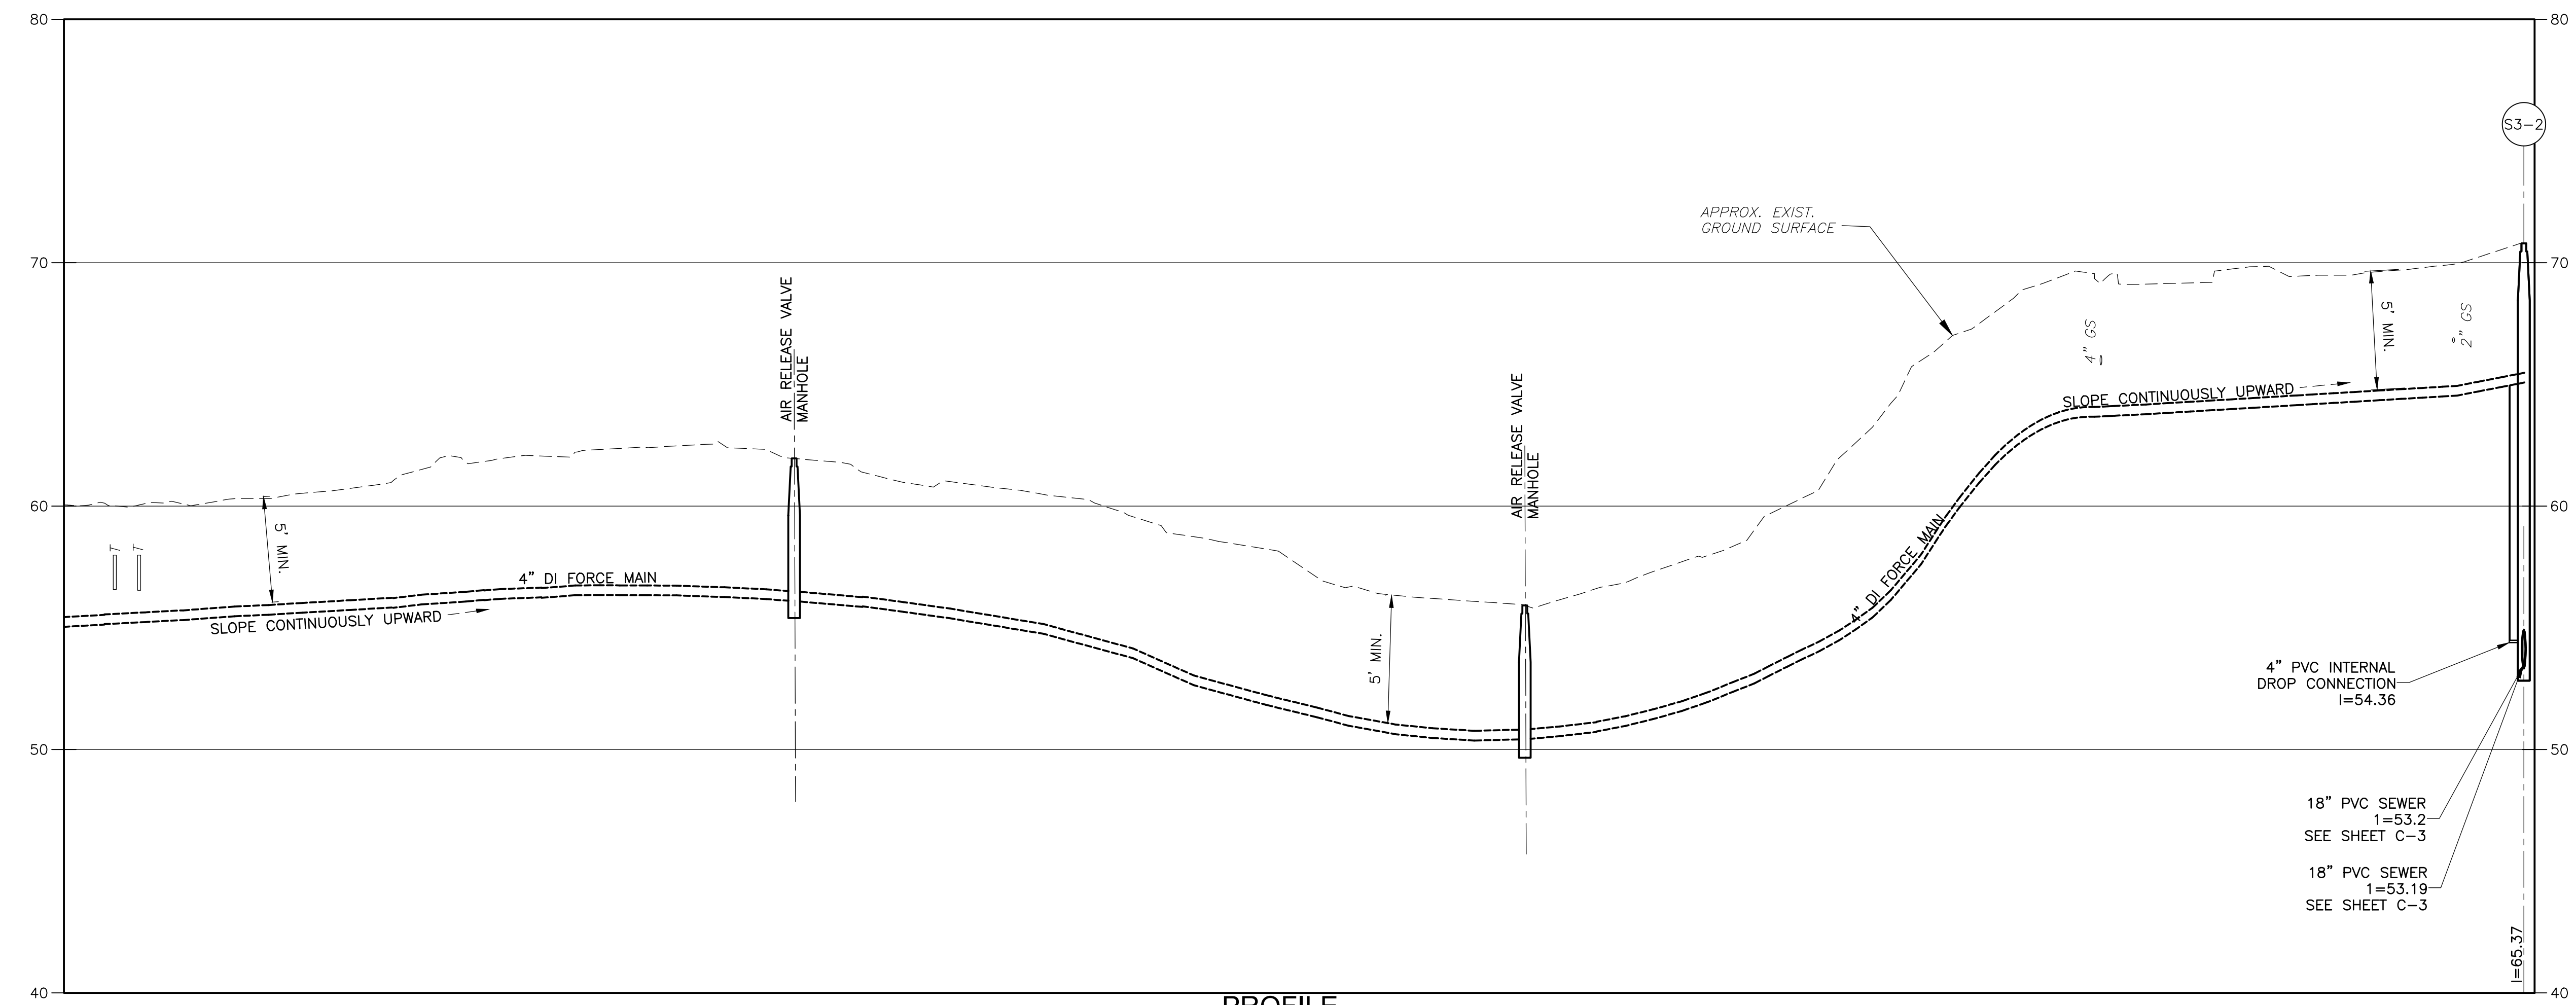

PROFILE
SCALE: HORIZ. 1"=40'-0"
VERT. 1"=4'-0"

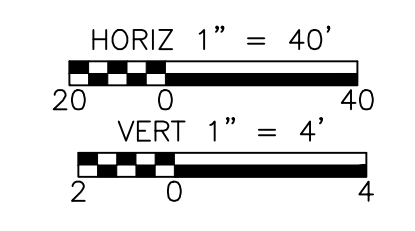

REV. NO.	DATE	DRWN	CHKD	REMARKS

DESIGNED BY: D. BORGES
 DRAWN BY: M. TOUAYL
 SHEET CHK'D BY: M. GUIDICE
 CROSS CHK'D BY: R. NORTON
 APPROVED BY: M. GUIDICE
 DATE: AUGUST 2018



TOWN OF HARWICH, MASSACHUSETTS
 SEWERAGE WORKS IMPROVEMENTS
 PHASE 2 - CONTRACT NO.1

CROSS COUNTRY

PROJECT NO. 0324-220630
 FILE NAME: C030PLPR
 SHEET NO. C-30