


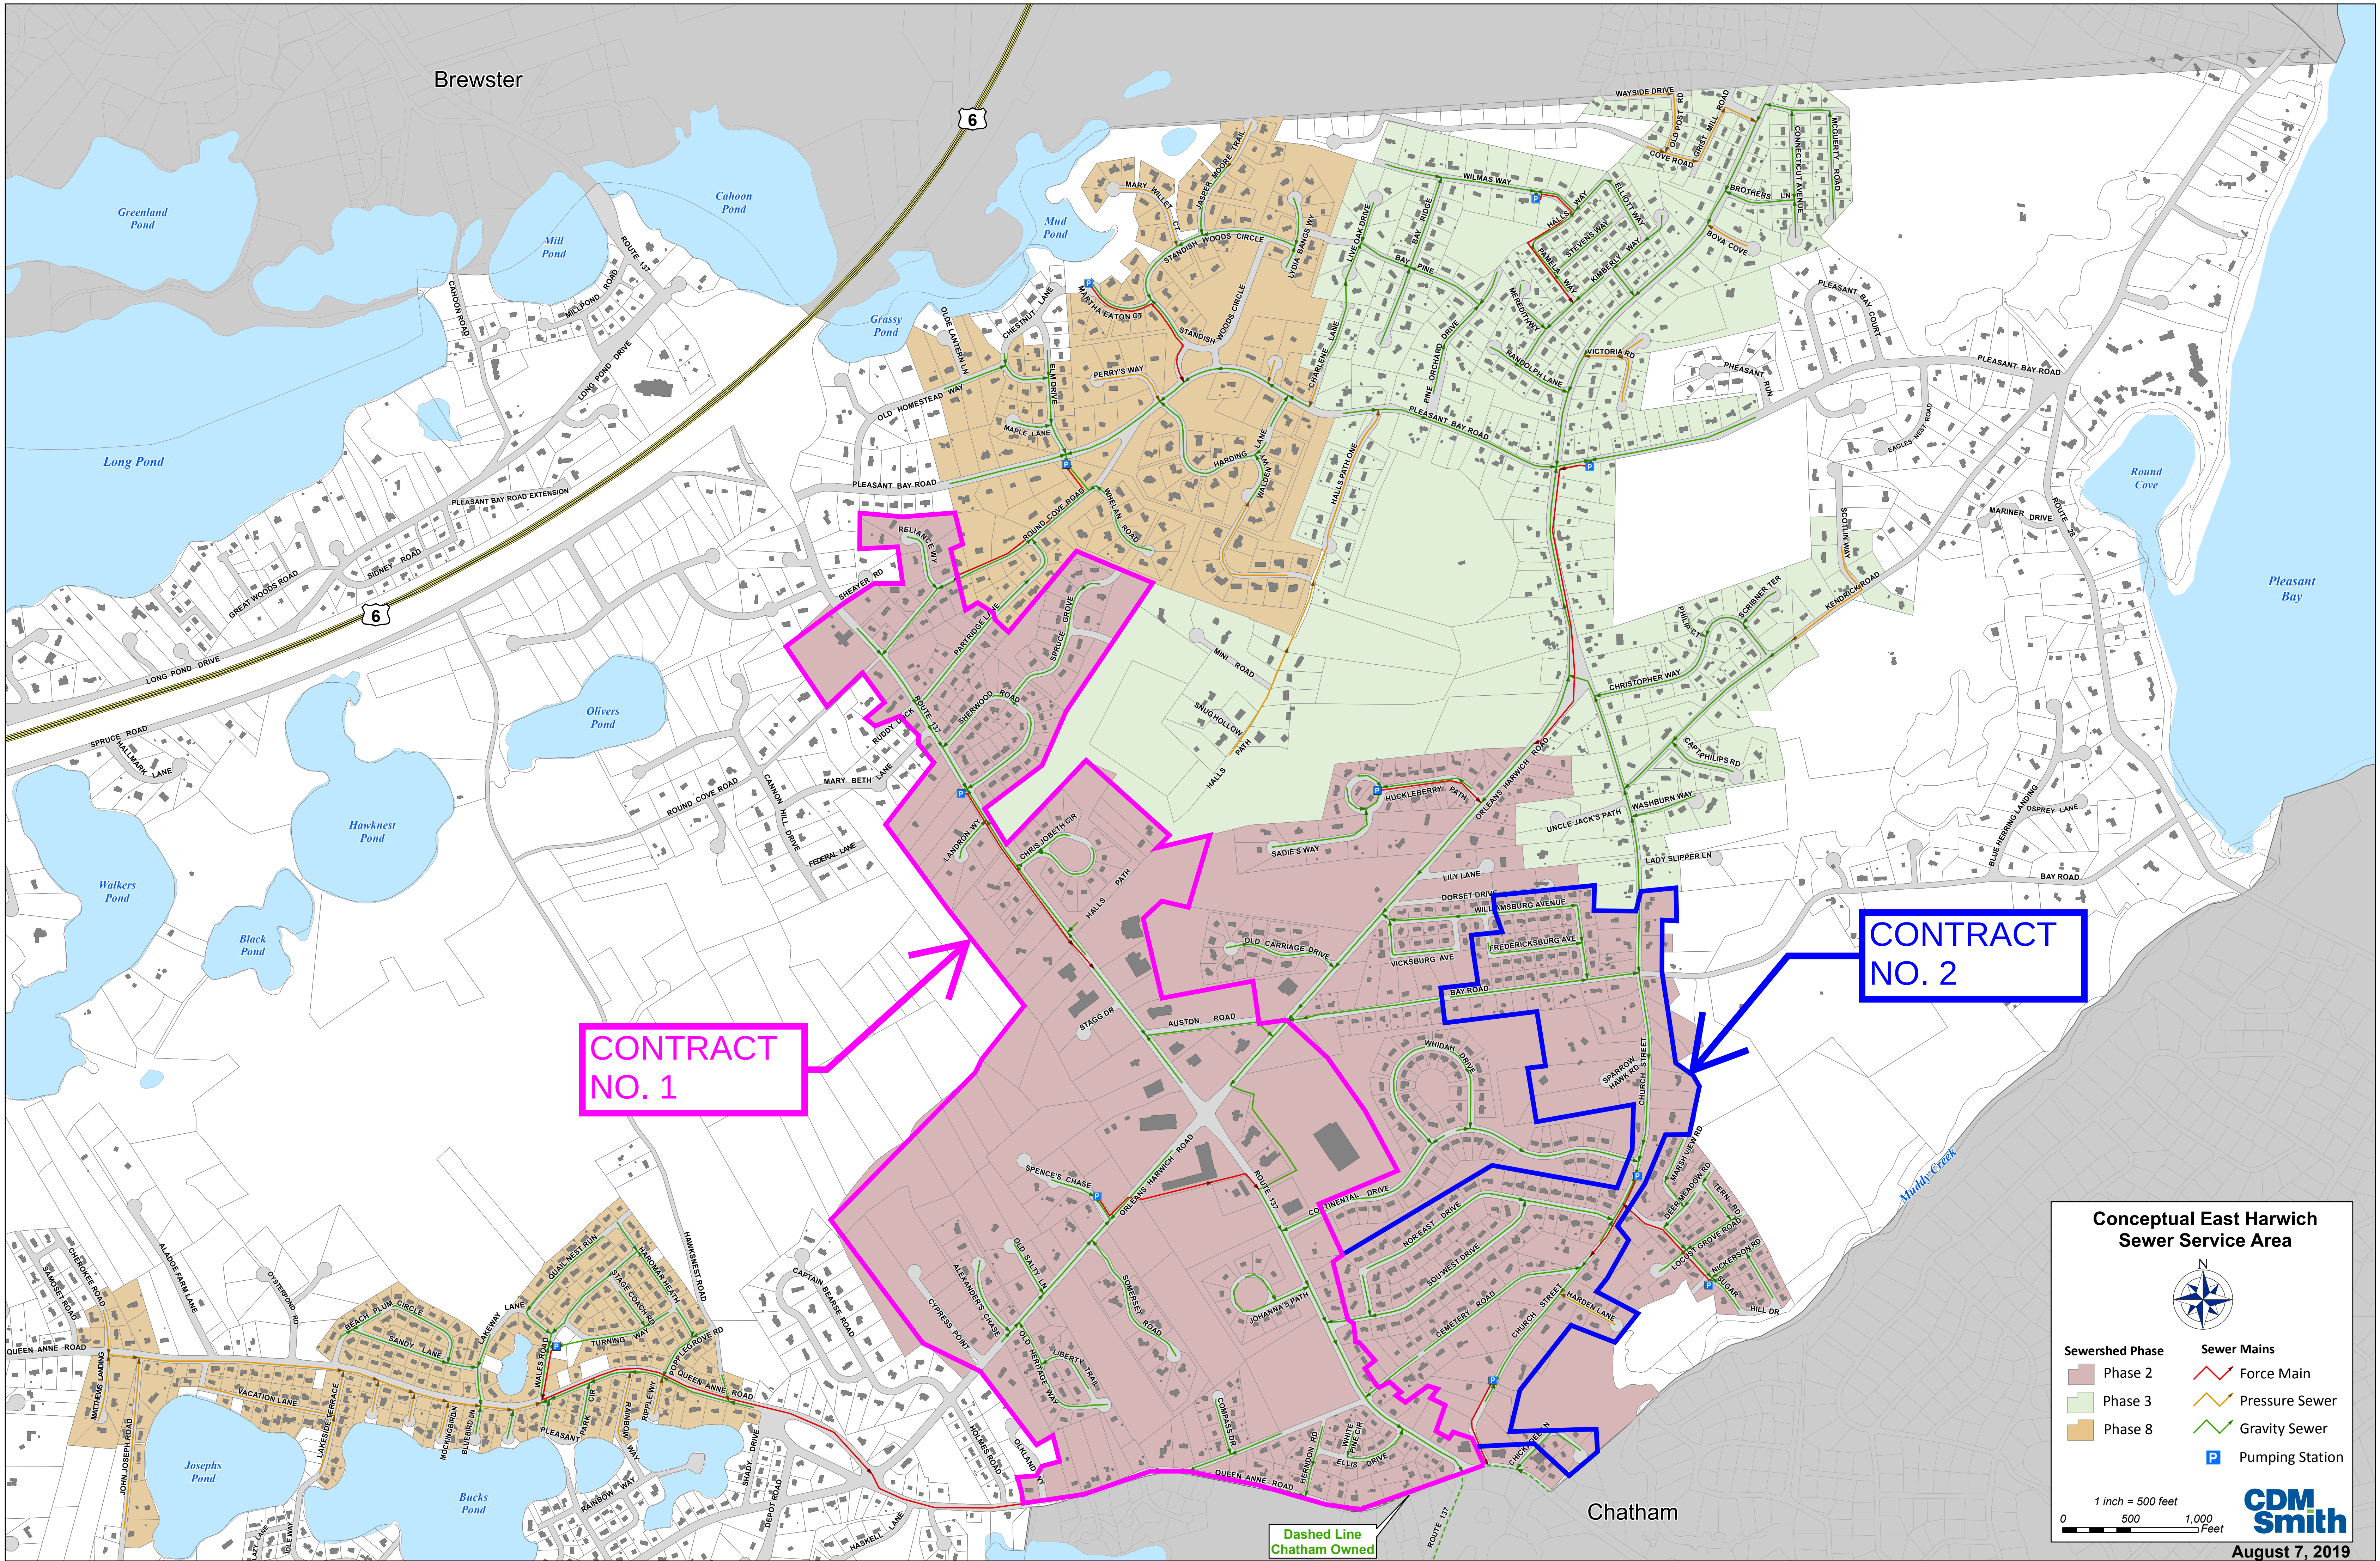

Conceptual East Harwich Sewer Service Area

Sewershed Phase

- Phase 2
- Phase 3
- Phase 8

Sewer Mains

- Force Main
- Pressure Sewer
- Gravity Sewer
- Pumping Station

1 inch = 500 feet

0 500 1,000 Feet

CDM Smith

August 7, 2019